


FRONT ELEVATION

SCALE: 1/4"=1'-0"

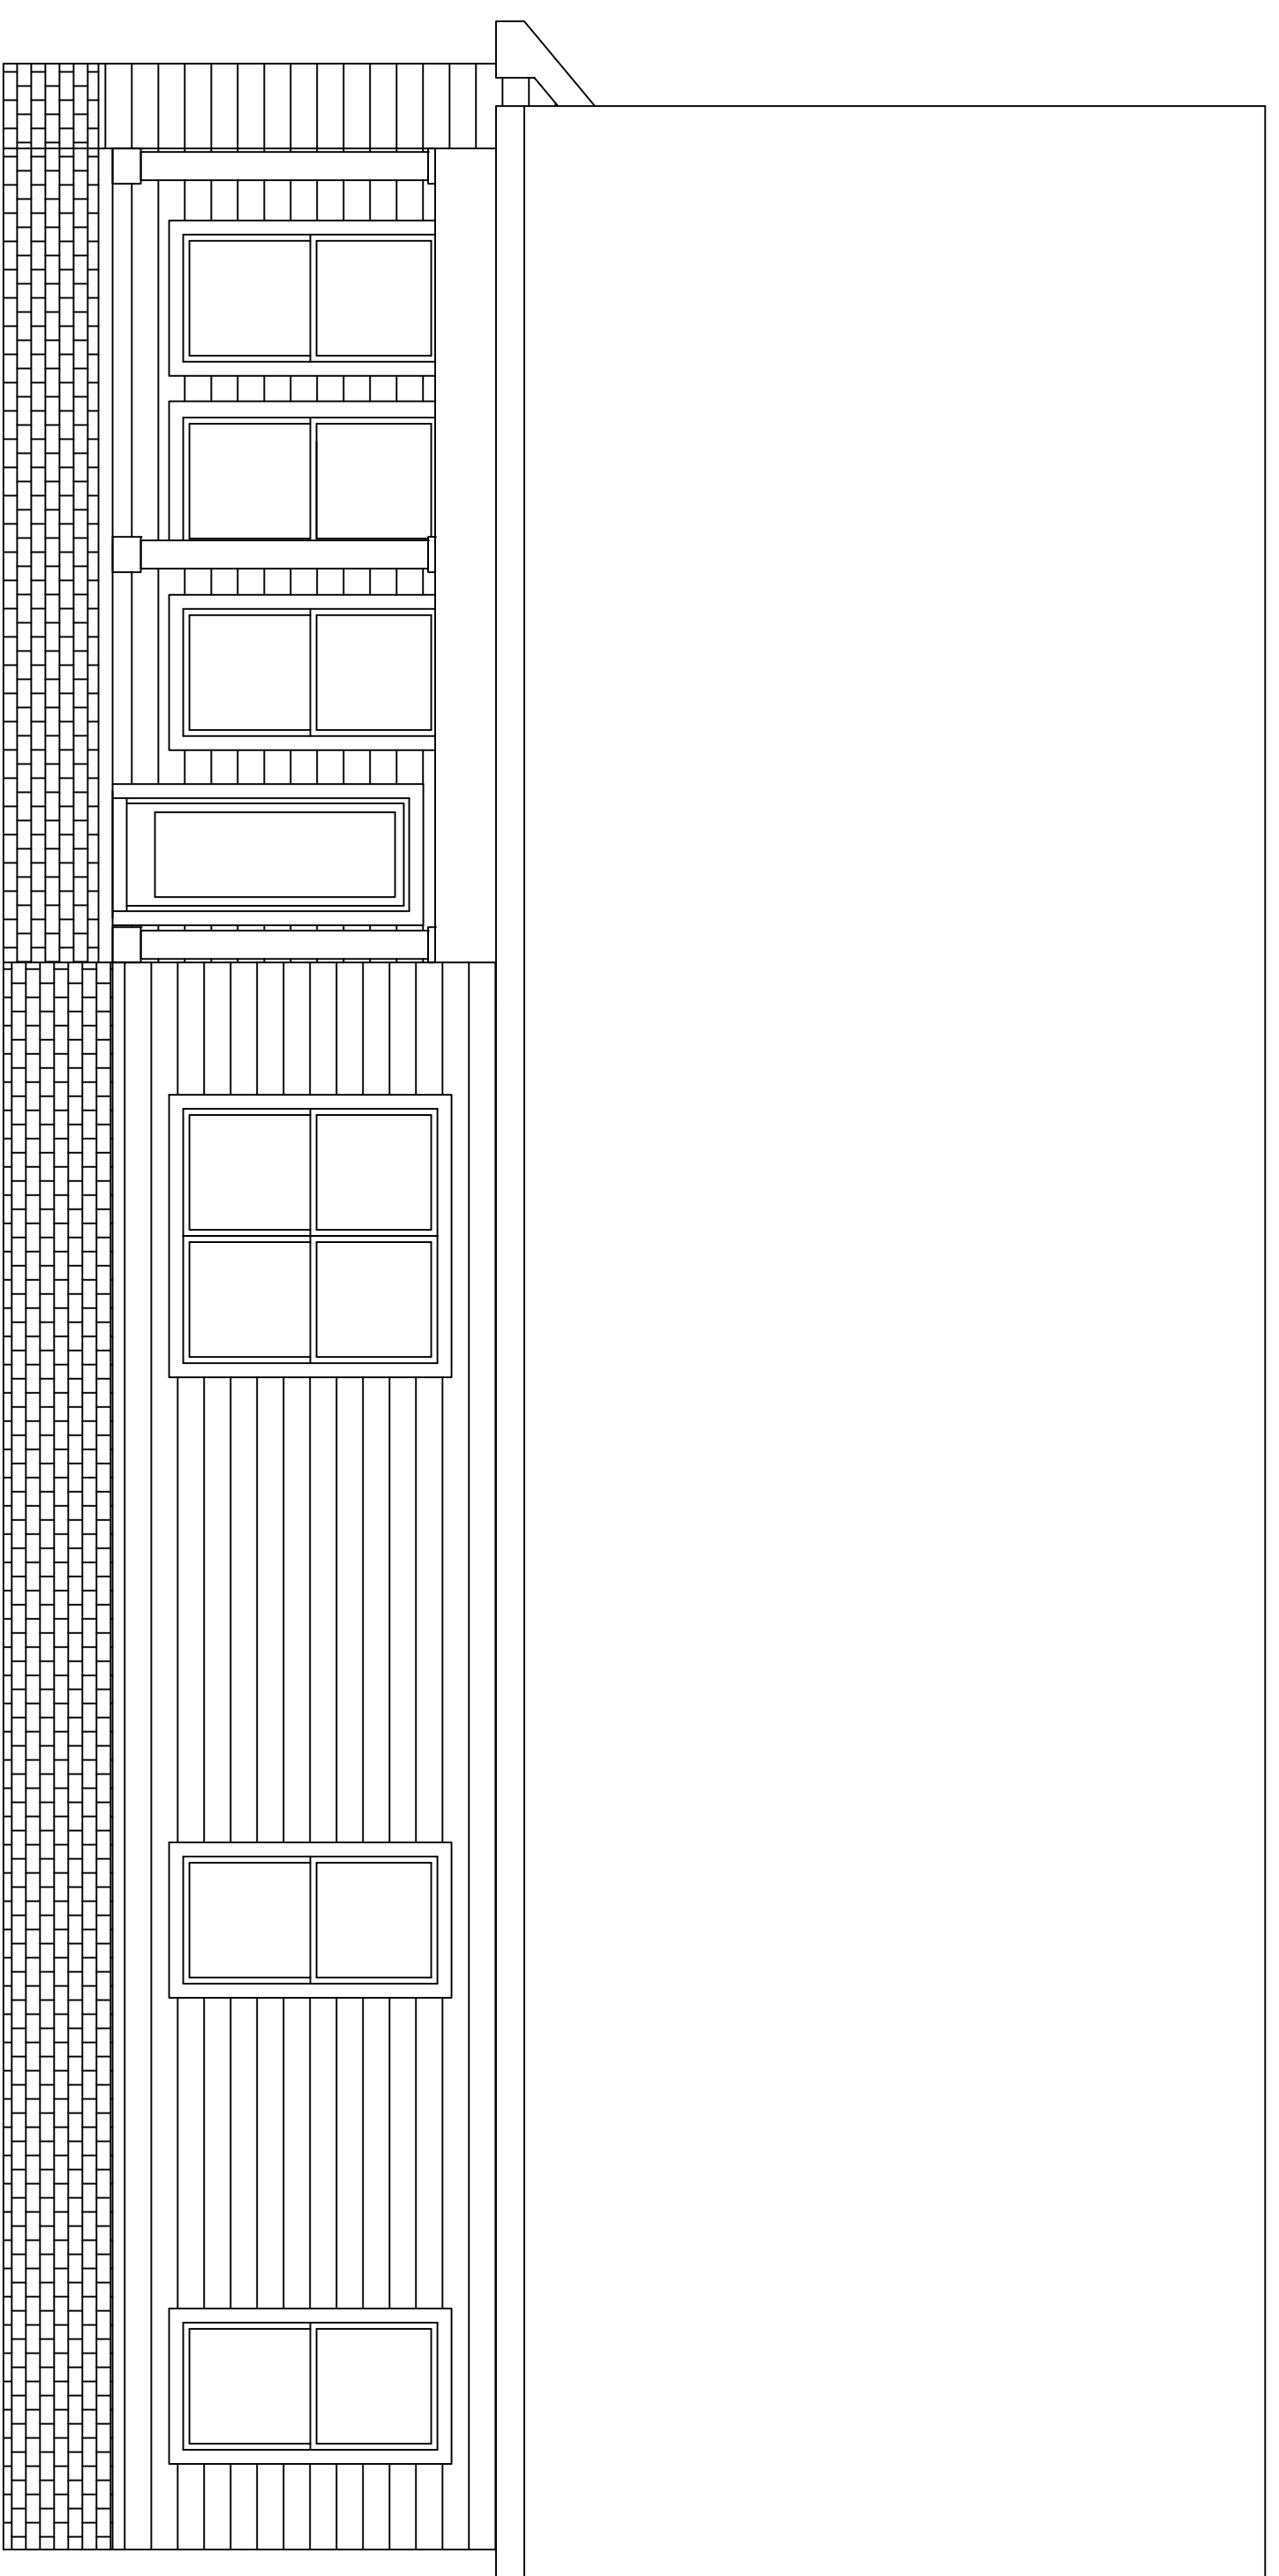

REAR ELEVATION

SCALE: 1/4"=1'-0"

APPROX. AREA	
FIRST FLOOR LIVING	1965
SECOND FLOOR LIVING	799
TOTAL HEATED	2724
GARAGE	581
FRONT PORCH COVERED	119
	206
TOTAL COVERED	3632

PROJECT INFO

SUBDIVISION	MIDLAND ACRES
LOT #	8440
PLAN	HOLLIS +
GARAGE	2-CAR
LH/RIH ENTRY	LH SIDE ENTRY
BEDROOMS	4 BEDROOMS
BATHROOMS	3 BATHROOMS

ELEVATIONS

A.1


APPROX. AREA	FIRST FLOOR LIVING	1965
	SECOND FLOOR LIVING	799
TOTAL HEATED		2724
GARAGE		581
FRONT PORCH COVERED		119
		206
TOTAL COVERED		3632

PROJECT INFO

SUBDIVISION	MIDLAND ACRES
LOT #	8440
PLAN	HOLLIS +
GARAGE	2-CAR
LH/RI ENTRY	LH SIDE ENTRY
BEDROOMS	4 BEDROOMS
BATHROOMS	3 BATHROOMS


ELEVATIONS

A.2

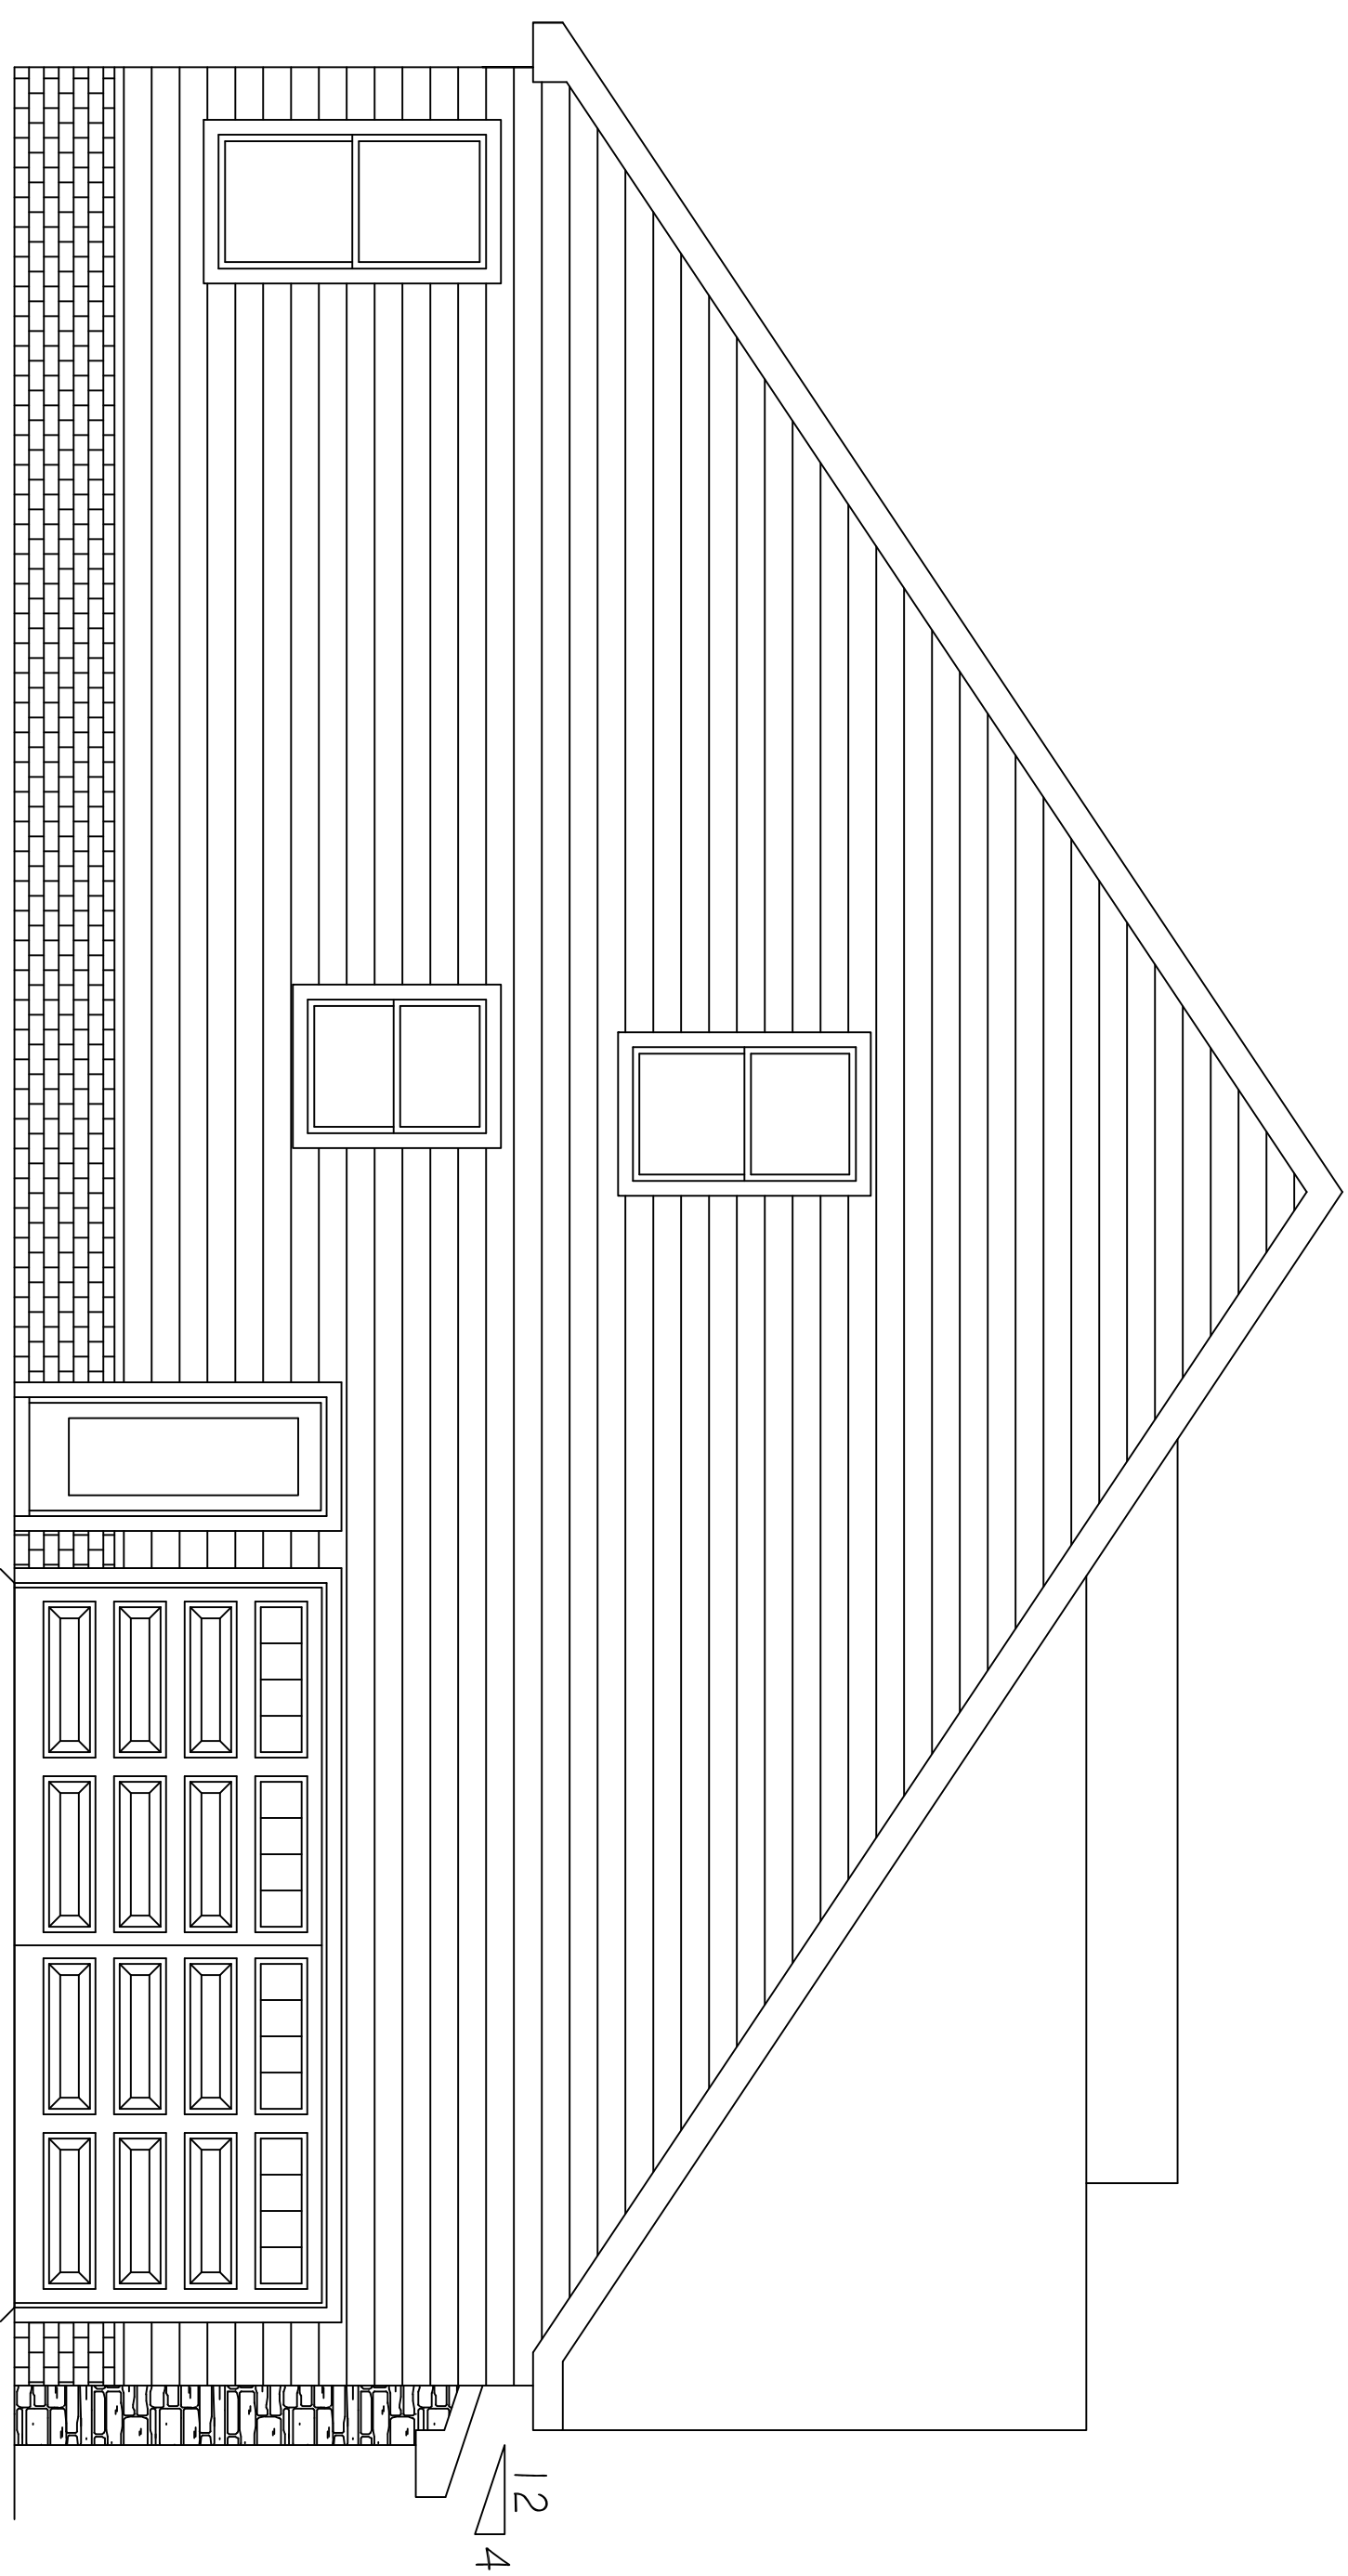


LEFT ELEVATION

SCALE: 1/4"=1'-0"

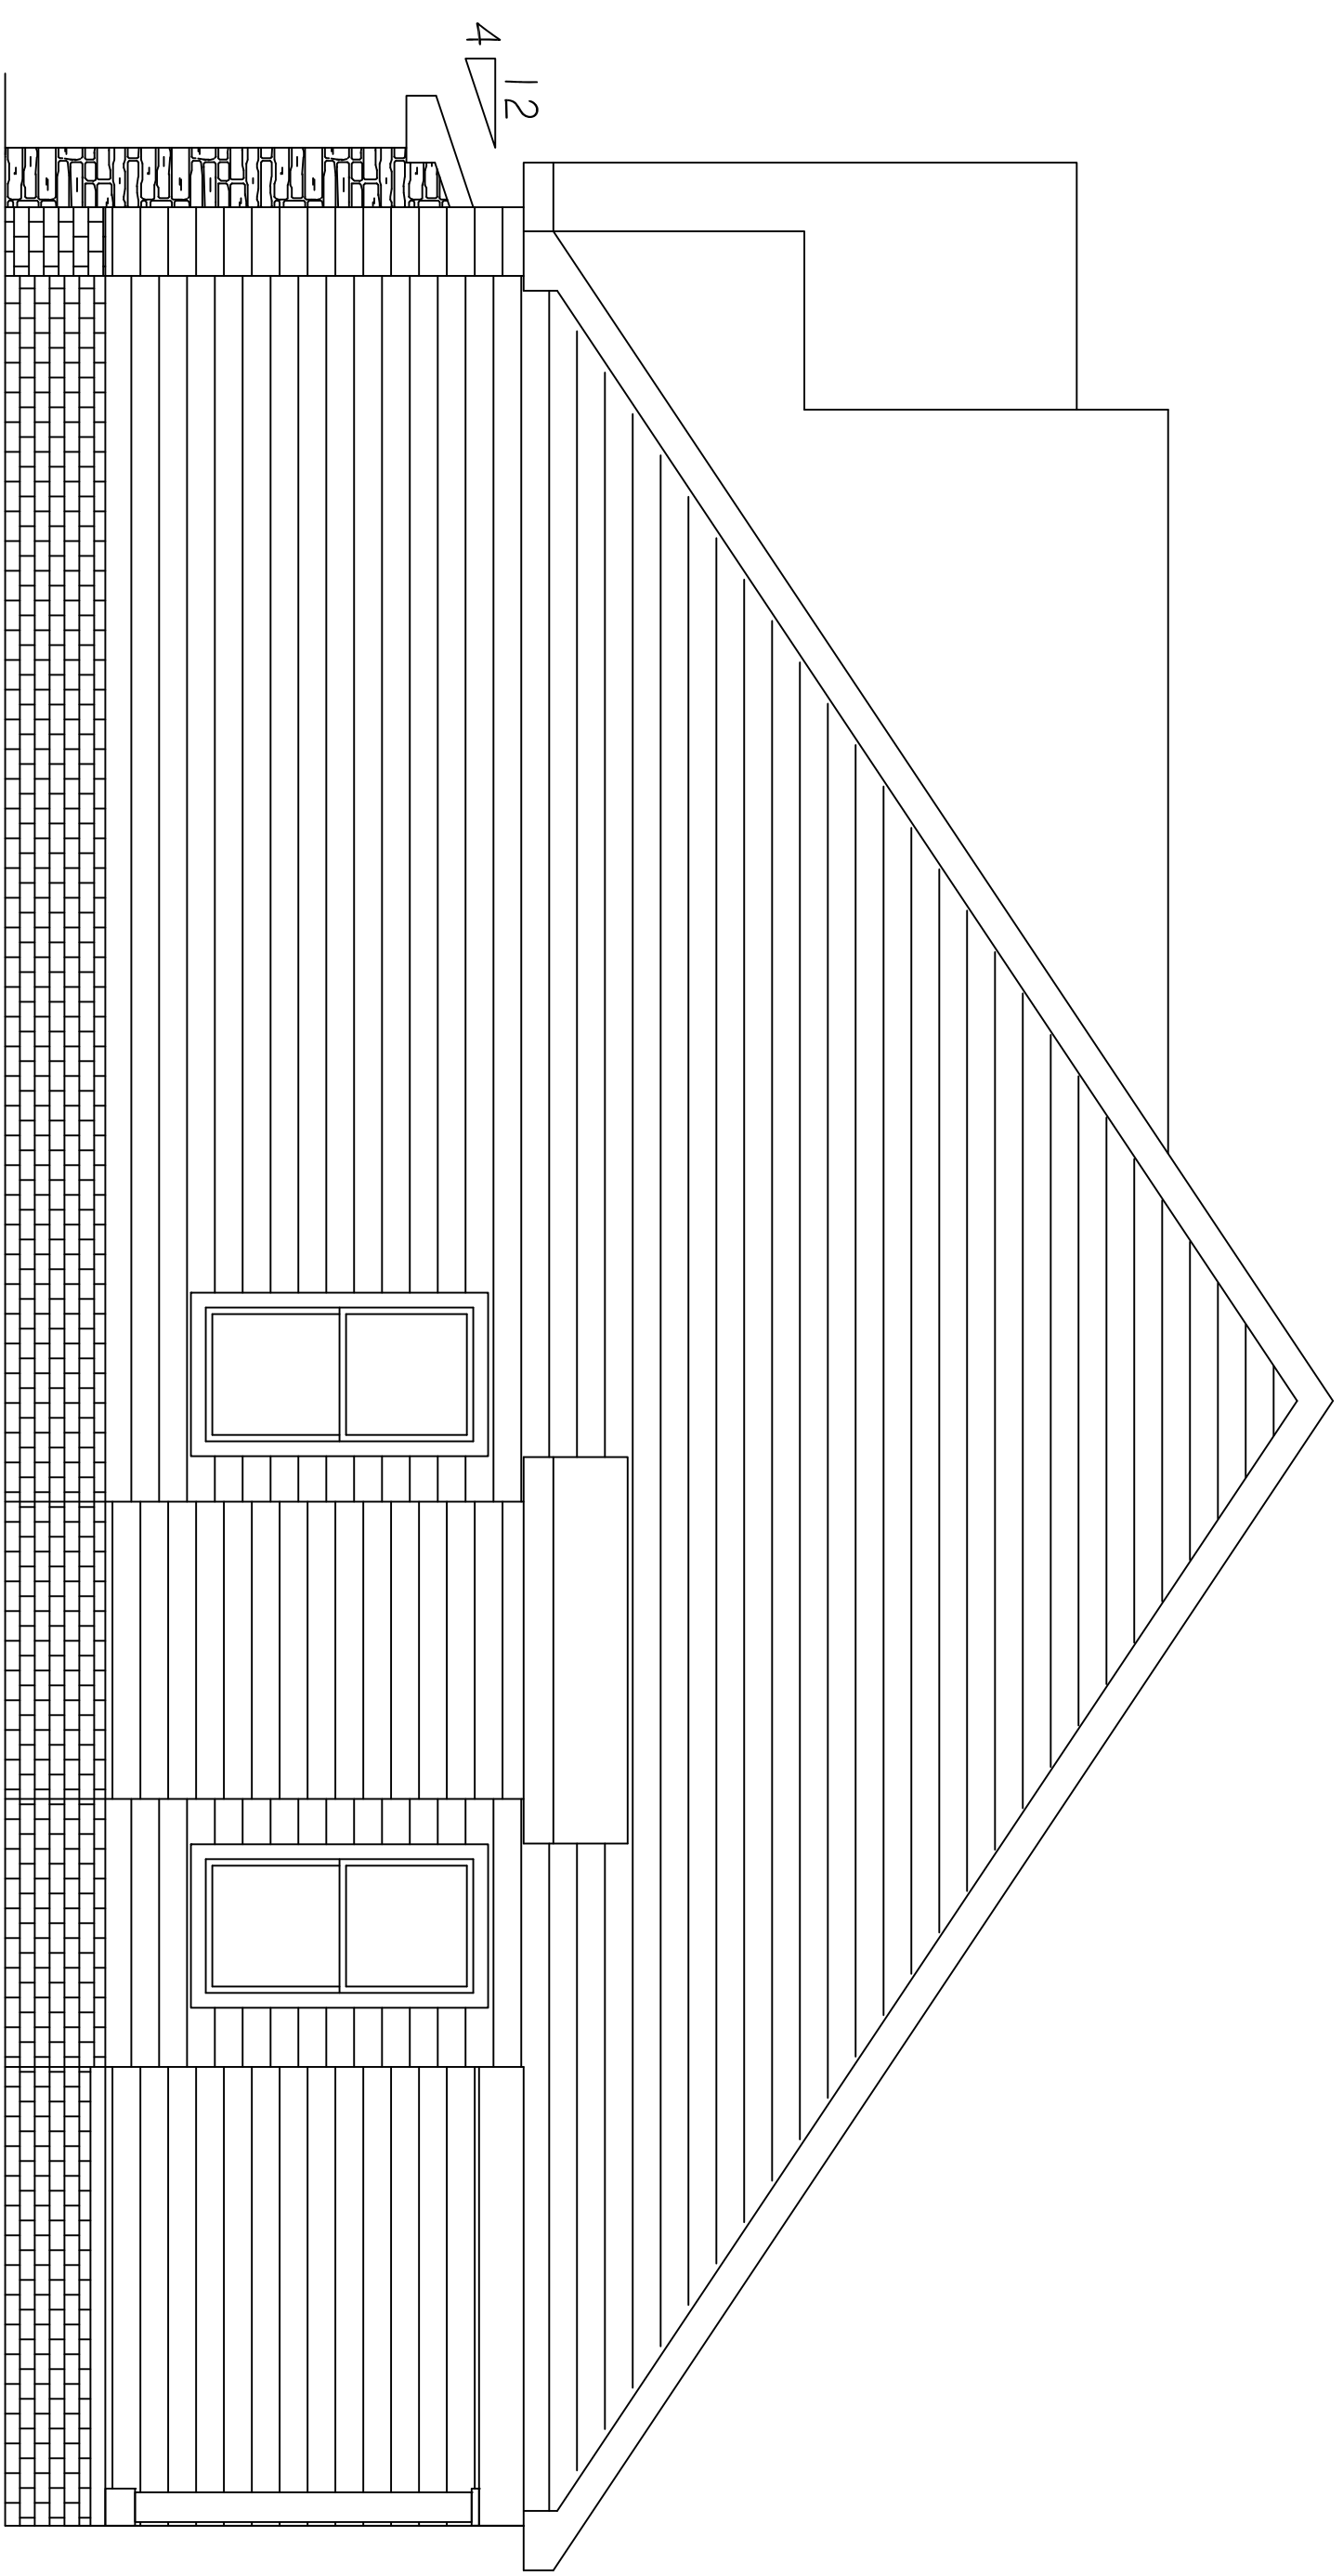

RIGHT ELEVATION

SCALE: 1/4"=1'-0"

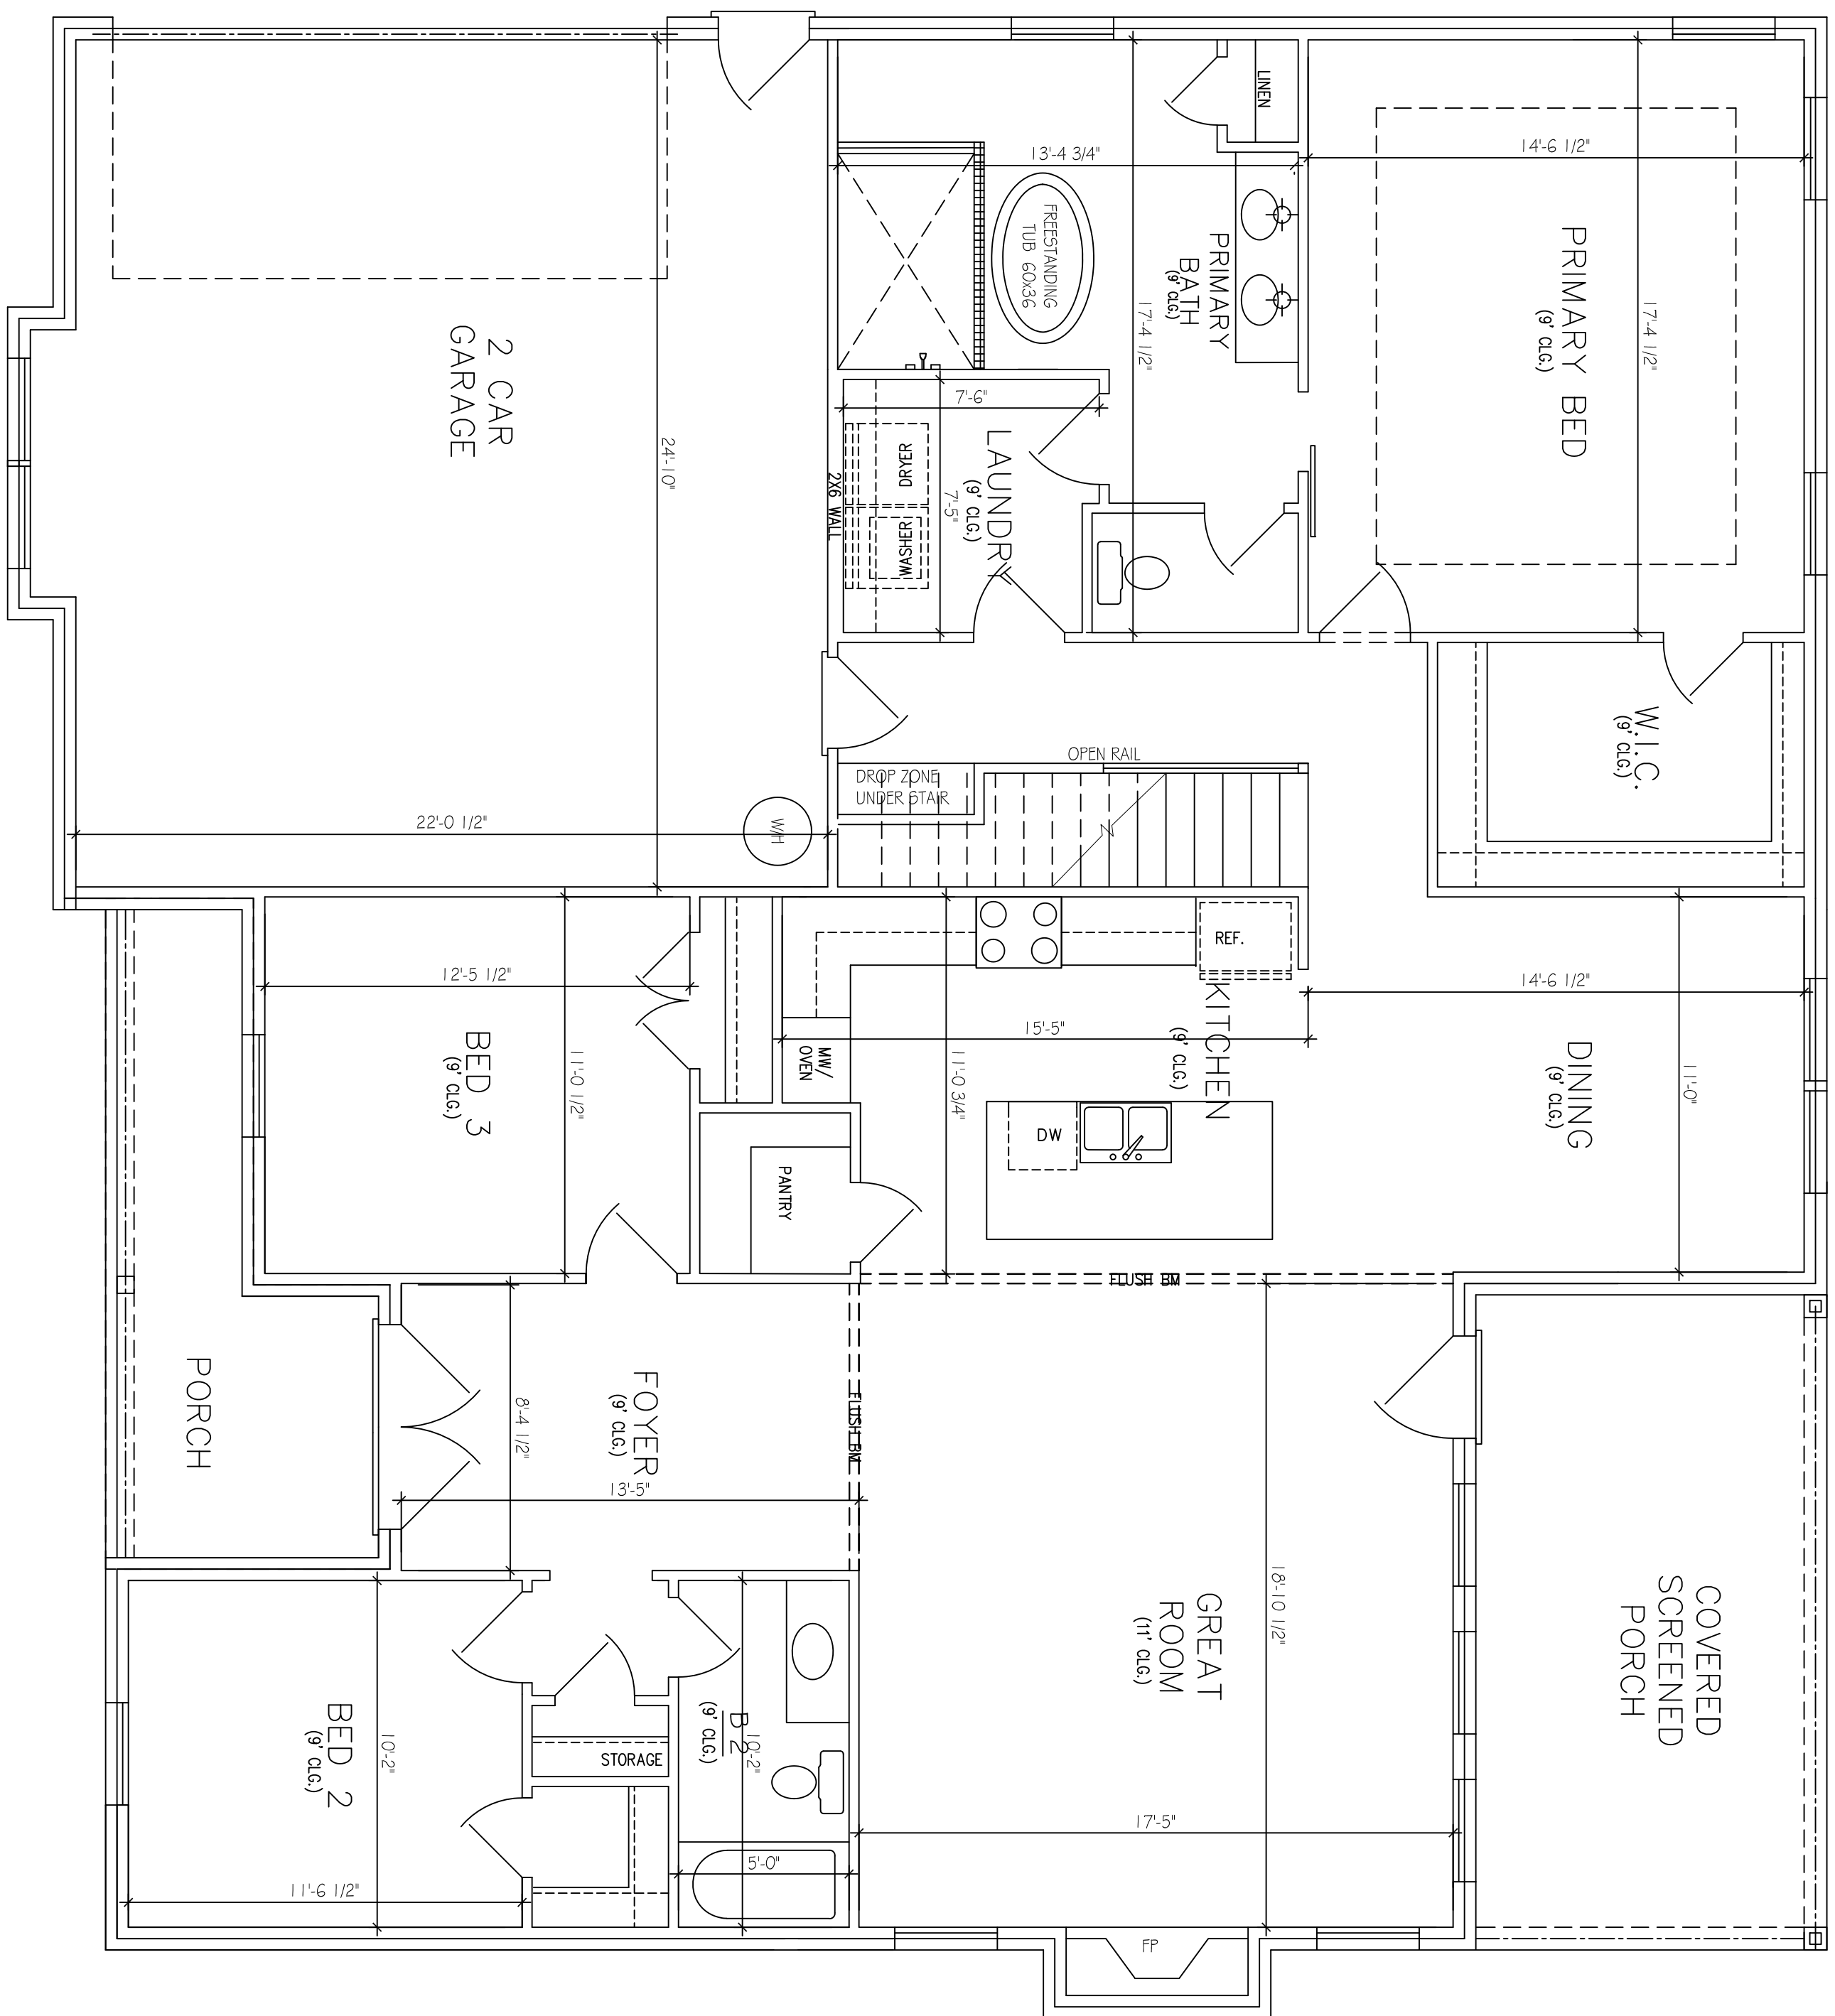

FIRST FLOOR PLAN

SCALE: 1/4"=1'-0"


APPROX. AREA	
FIRST FLOOR LIVING	1965
SECOND FLOOR LIVING	799
TOTAL HEATED	2724
GARAGE FRONT PORCH COVERED	581 119 206
TOTAL COVERED	3632

PROJECT INFO

SUBDIVISION	MIDLAND ACRES
LOT #	8440
PLAN	HOLLIS +
GARAGE	2-CAR
LH/RH ENTRY	LH SIDE ENTRY
BEDROOMS	4 BEDROOMS
BATHROOMS	3 BATHROOMS

FLOOR PLAN

A.3

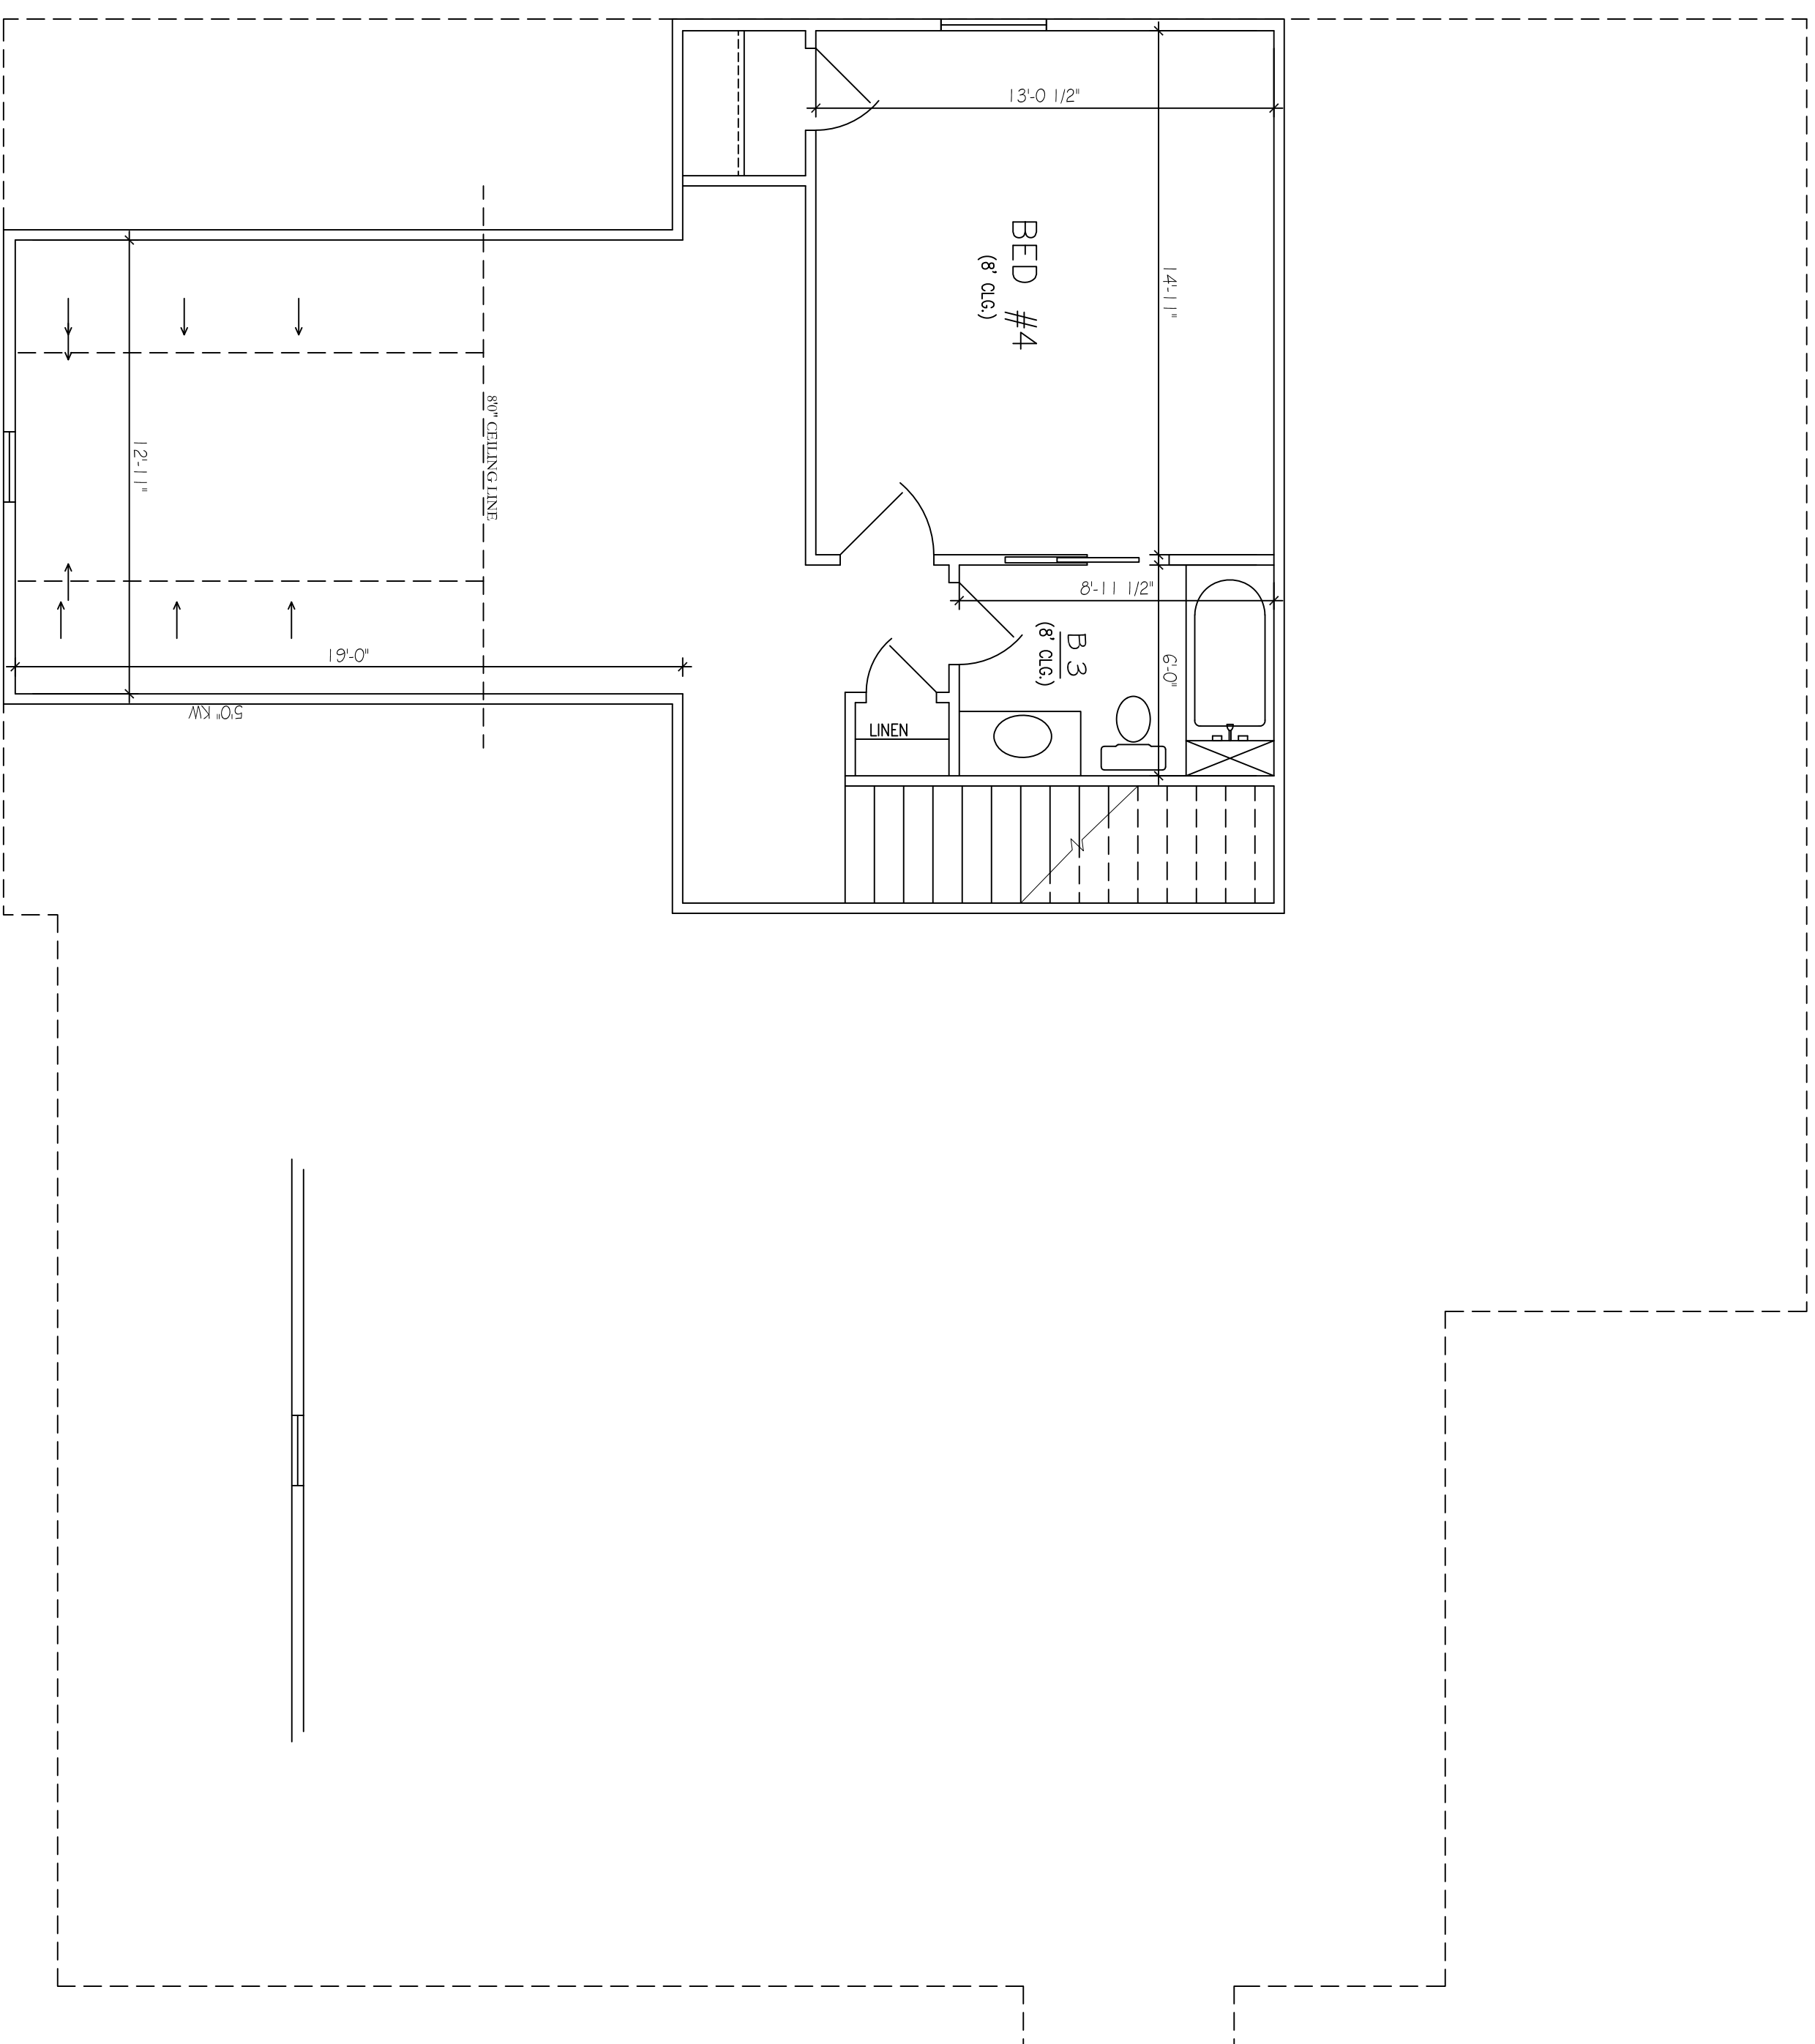

SECOND FLOOR PLAN

SCALE: 3/8"=1'-0"

APPROX. AREA	
FIRST FLOOR LIVING	1965
SECOND FLOOR LIVING	799
TOTAL HEATED	2724
GARAGE	581
FRONT PORCH COVERED	119
	206
TOTAL COVERED	3632

PROJECT INFO	
SUBDIVISION	MIDLAND ACRES
LOT #	8440
PLAN	HOLLIS +
GARAGE	2-CAR
LH/RIH ENTRY	LH SIDE ENTRY
BEDROOMS	4 BEDROOMS
BATHROOMS	3 BATHROOMS

FLOOR PLAN

A.4