


2 LEFT VIEW

M-1 $\frac{3/32"}{1'-0"} =$ WHEN PRINTED ON 22"x34"

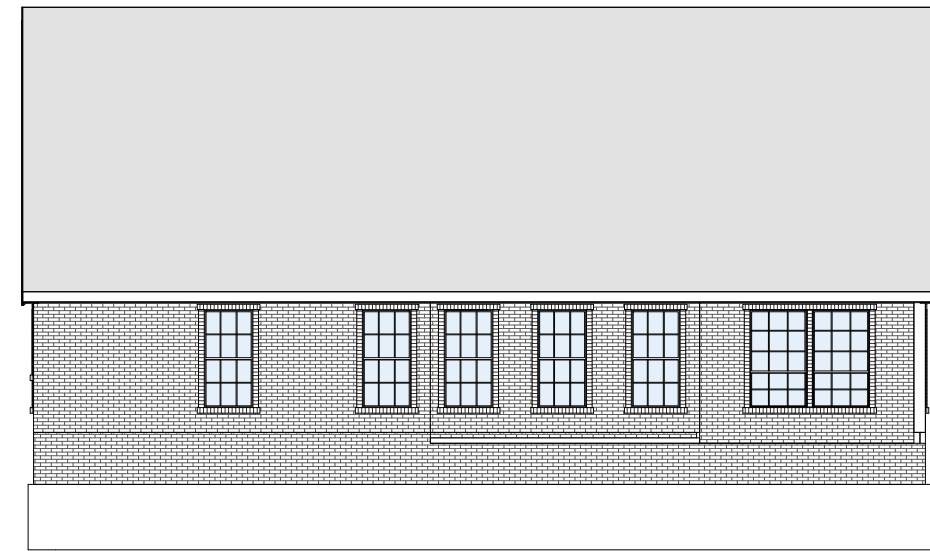


3 REAR VIEW

M-1 $\frac{3/32"}{1'-0"} =$ WHEN PRINTED ON 22"x34"



FRONT ELEVATION

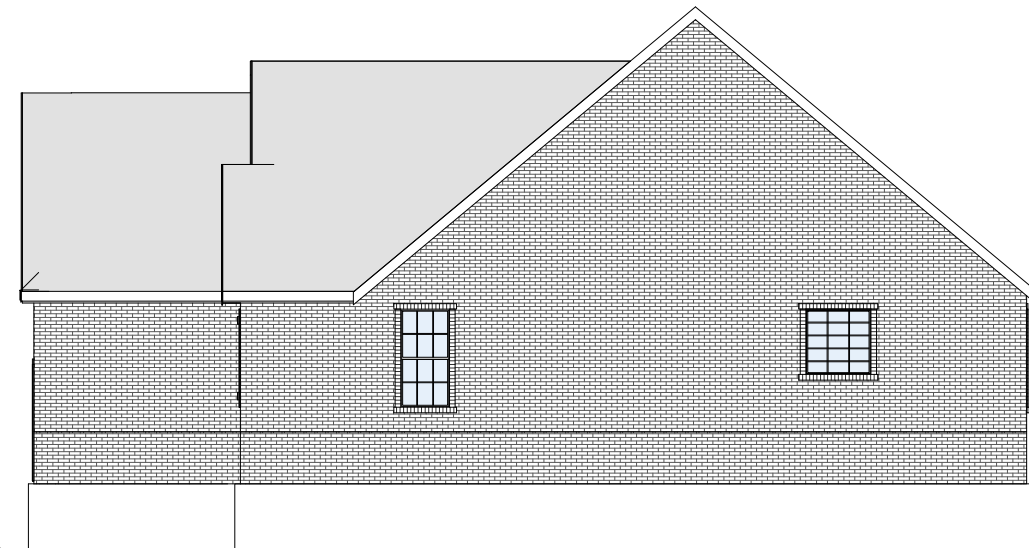

4 RIGHT VIEW

M-1 $\frac{3/32"}{1'-0"} =$ WHEN PRINTED ON 22"x34"




MICHAEL'S HOMES

234 W. Northfield Blvd. Murfreesboro, TN 37129

HIGHSHIP RD_LOT 5
THE AUSTIN

No.	Description	Date

Elevation		M-1
Project number	Project Number	
Date	04/25/2022	
Drawn by	Ashley D	
Checked by		Scale As indicated

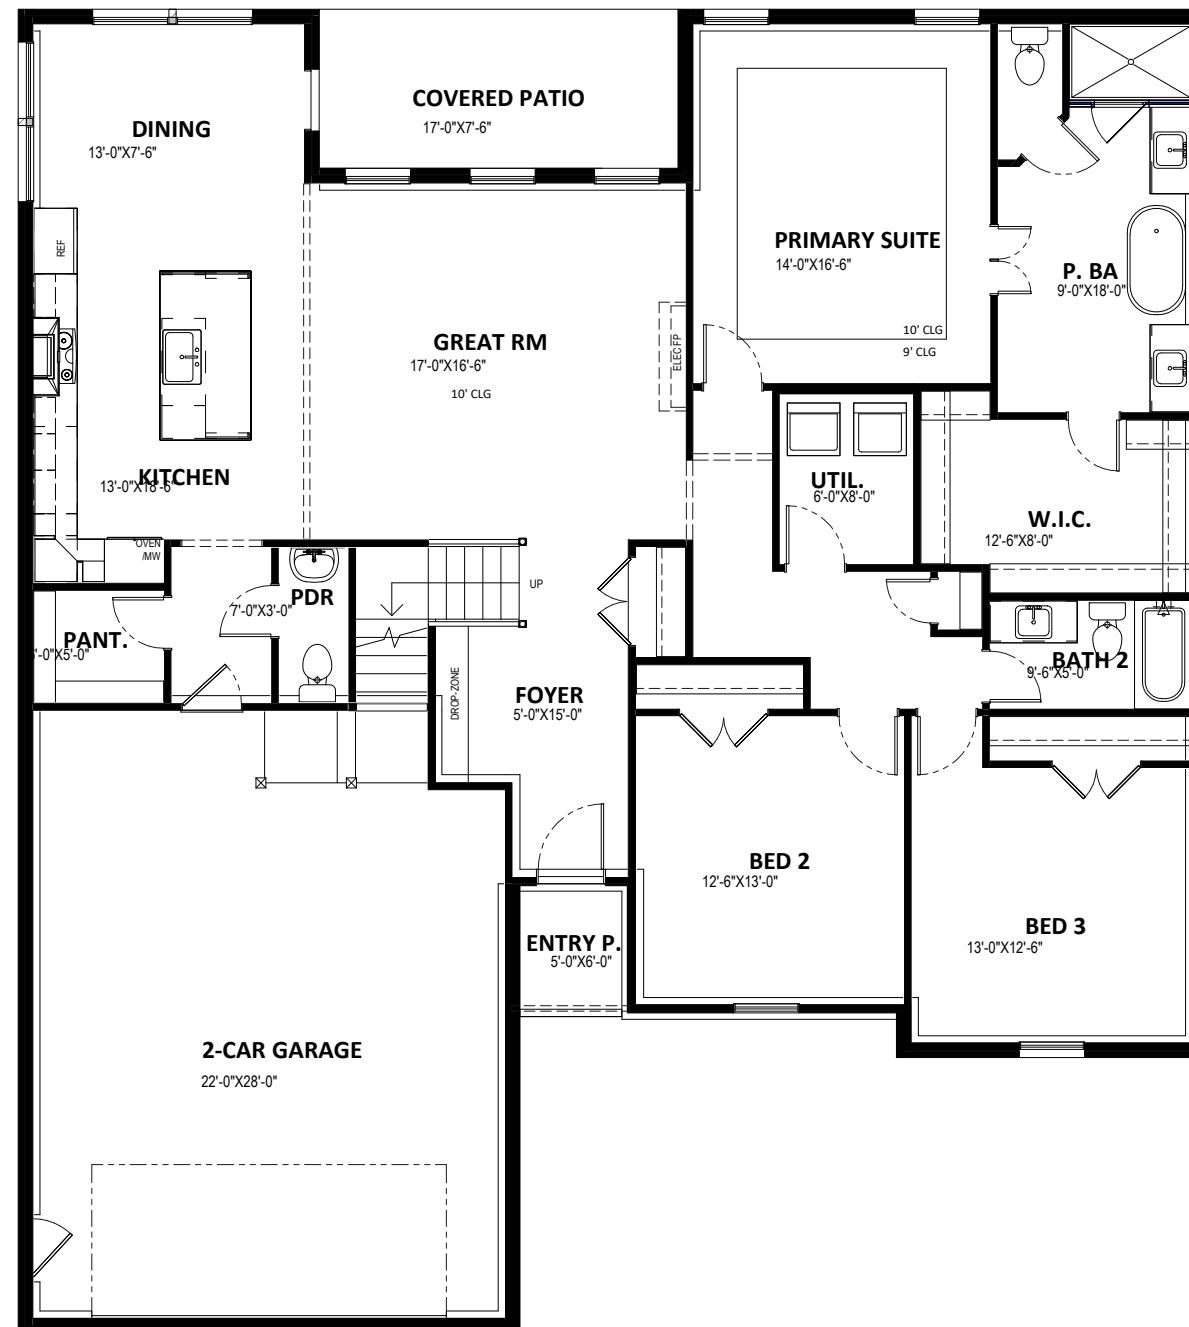

1ST FLOOR PLAN

SQUARE FEET

1ST FLOOR	2034 SF	
2ND FLR	739 SF	
REAR PORCH	130 SF	
ENTRY P.	31 SF	
2-CAR GARAGE	613 SF	
TOTAL HEATED	Not Placed	2773
TOTAL COVERED	Not Placed	3547



MICHAEL'S HOMES

234 W. Northfield Blvd.
Murfreesboro, TN 37129

HIGHSHIP RD_LOT 5
THE AUSTIN


No.	Description	Date

Floor Plans

Project number	Project Number
Date	04/25/2022
Drawn by	ASHLEY D.
Checked by	MIKE MCCANN

M-2

Scale 1/8" = 1'-0"

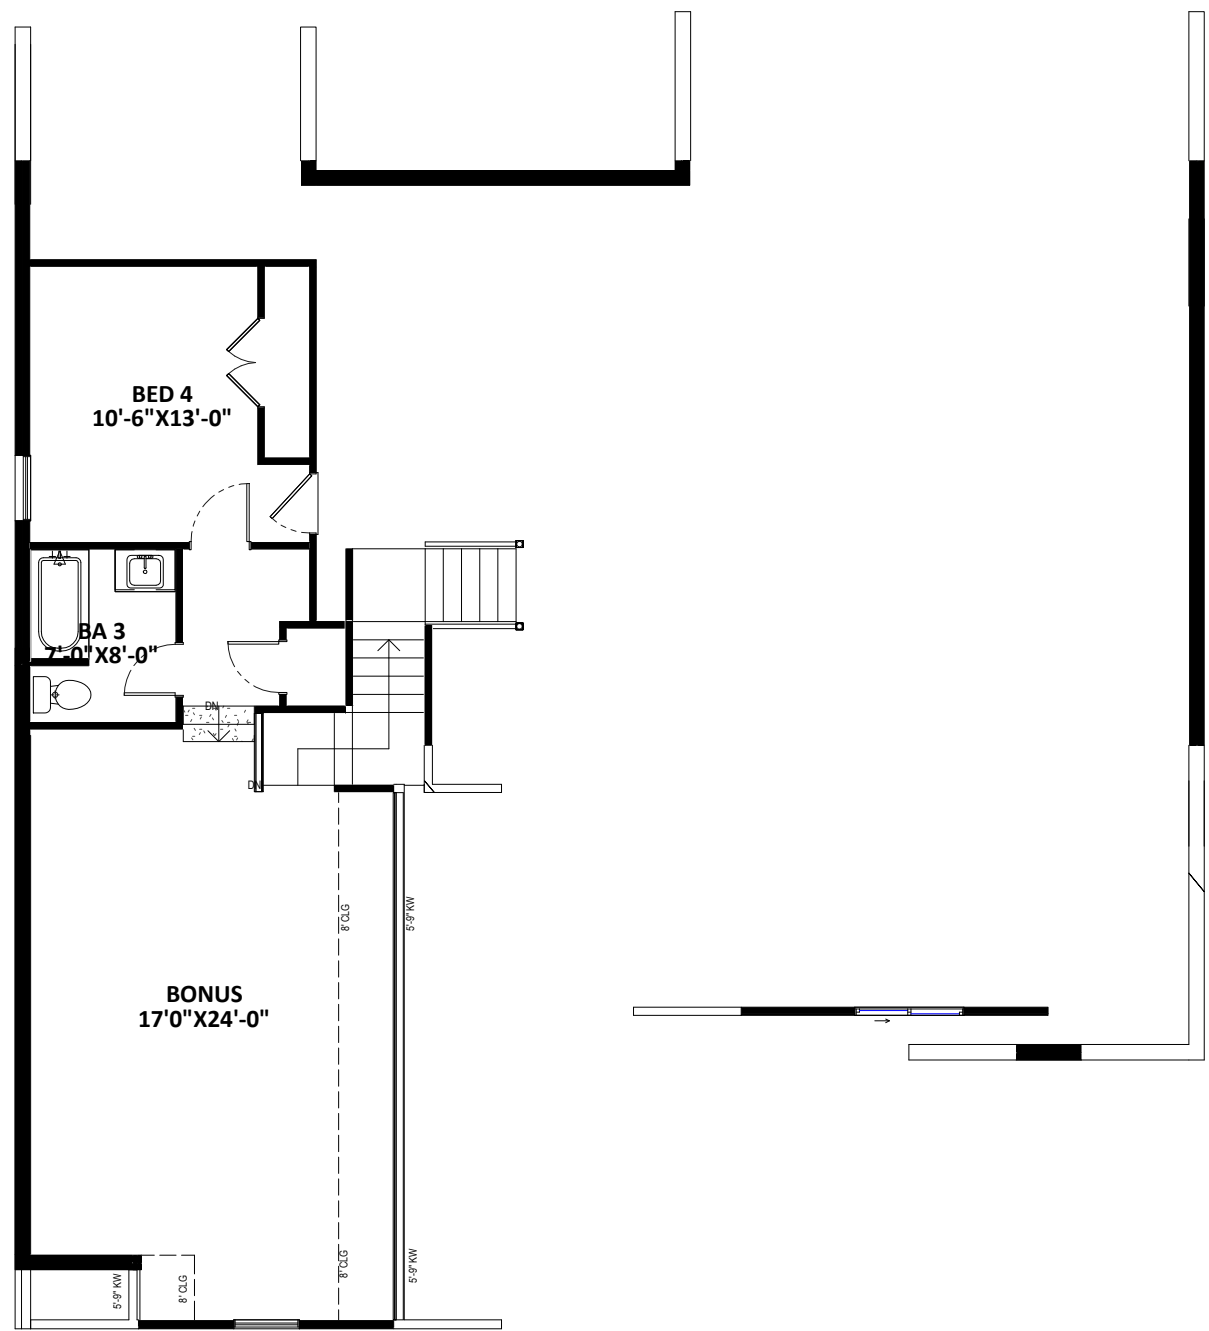

2ND FLOOR PLAN

MH
MICHAEL'S HOMES
 234 W. Northfield Blvd.
 Murfreesboro, TN 37129

HIGHSHIP RD_LOT 5
THE AUSTIN

No.	Description	Date

Floor Plans		
Project number	Project Number	M-3
Date	04/25/2022	
Drawn by	ASHLEY D.	
Checked by	Checker	
		Scale 1/8" = 1'-0"