



**REAR ELEVATION**  
SCALE: 1/4"=1'-0"

APPROX. AREA	
FIRST FLOOR LIVING	2171
SECOND FLOOR LIVING	880
TOTAL HEATED	3051
GARAGE	779
FRONT PORCH COVERED	47
TOTAL COVERED	164
	4041


NORTH MILTON LOT 1  
OAKLAND  
3 CAR

**MICHAEL'S HOMES**  
Dream. Build. Live. Enjoy.  
mymichaelshomestn.com

234 W. Northfield Blvd.  
Murfreesboro, TN 37129


**DRAWN BY:**  
SAMANTHA MCCANN

DATE ISSUED:  
REVISIONS:

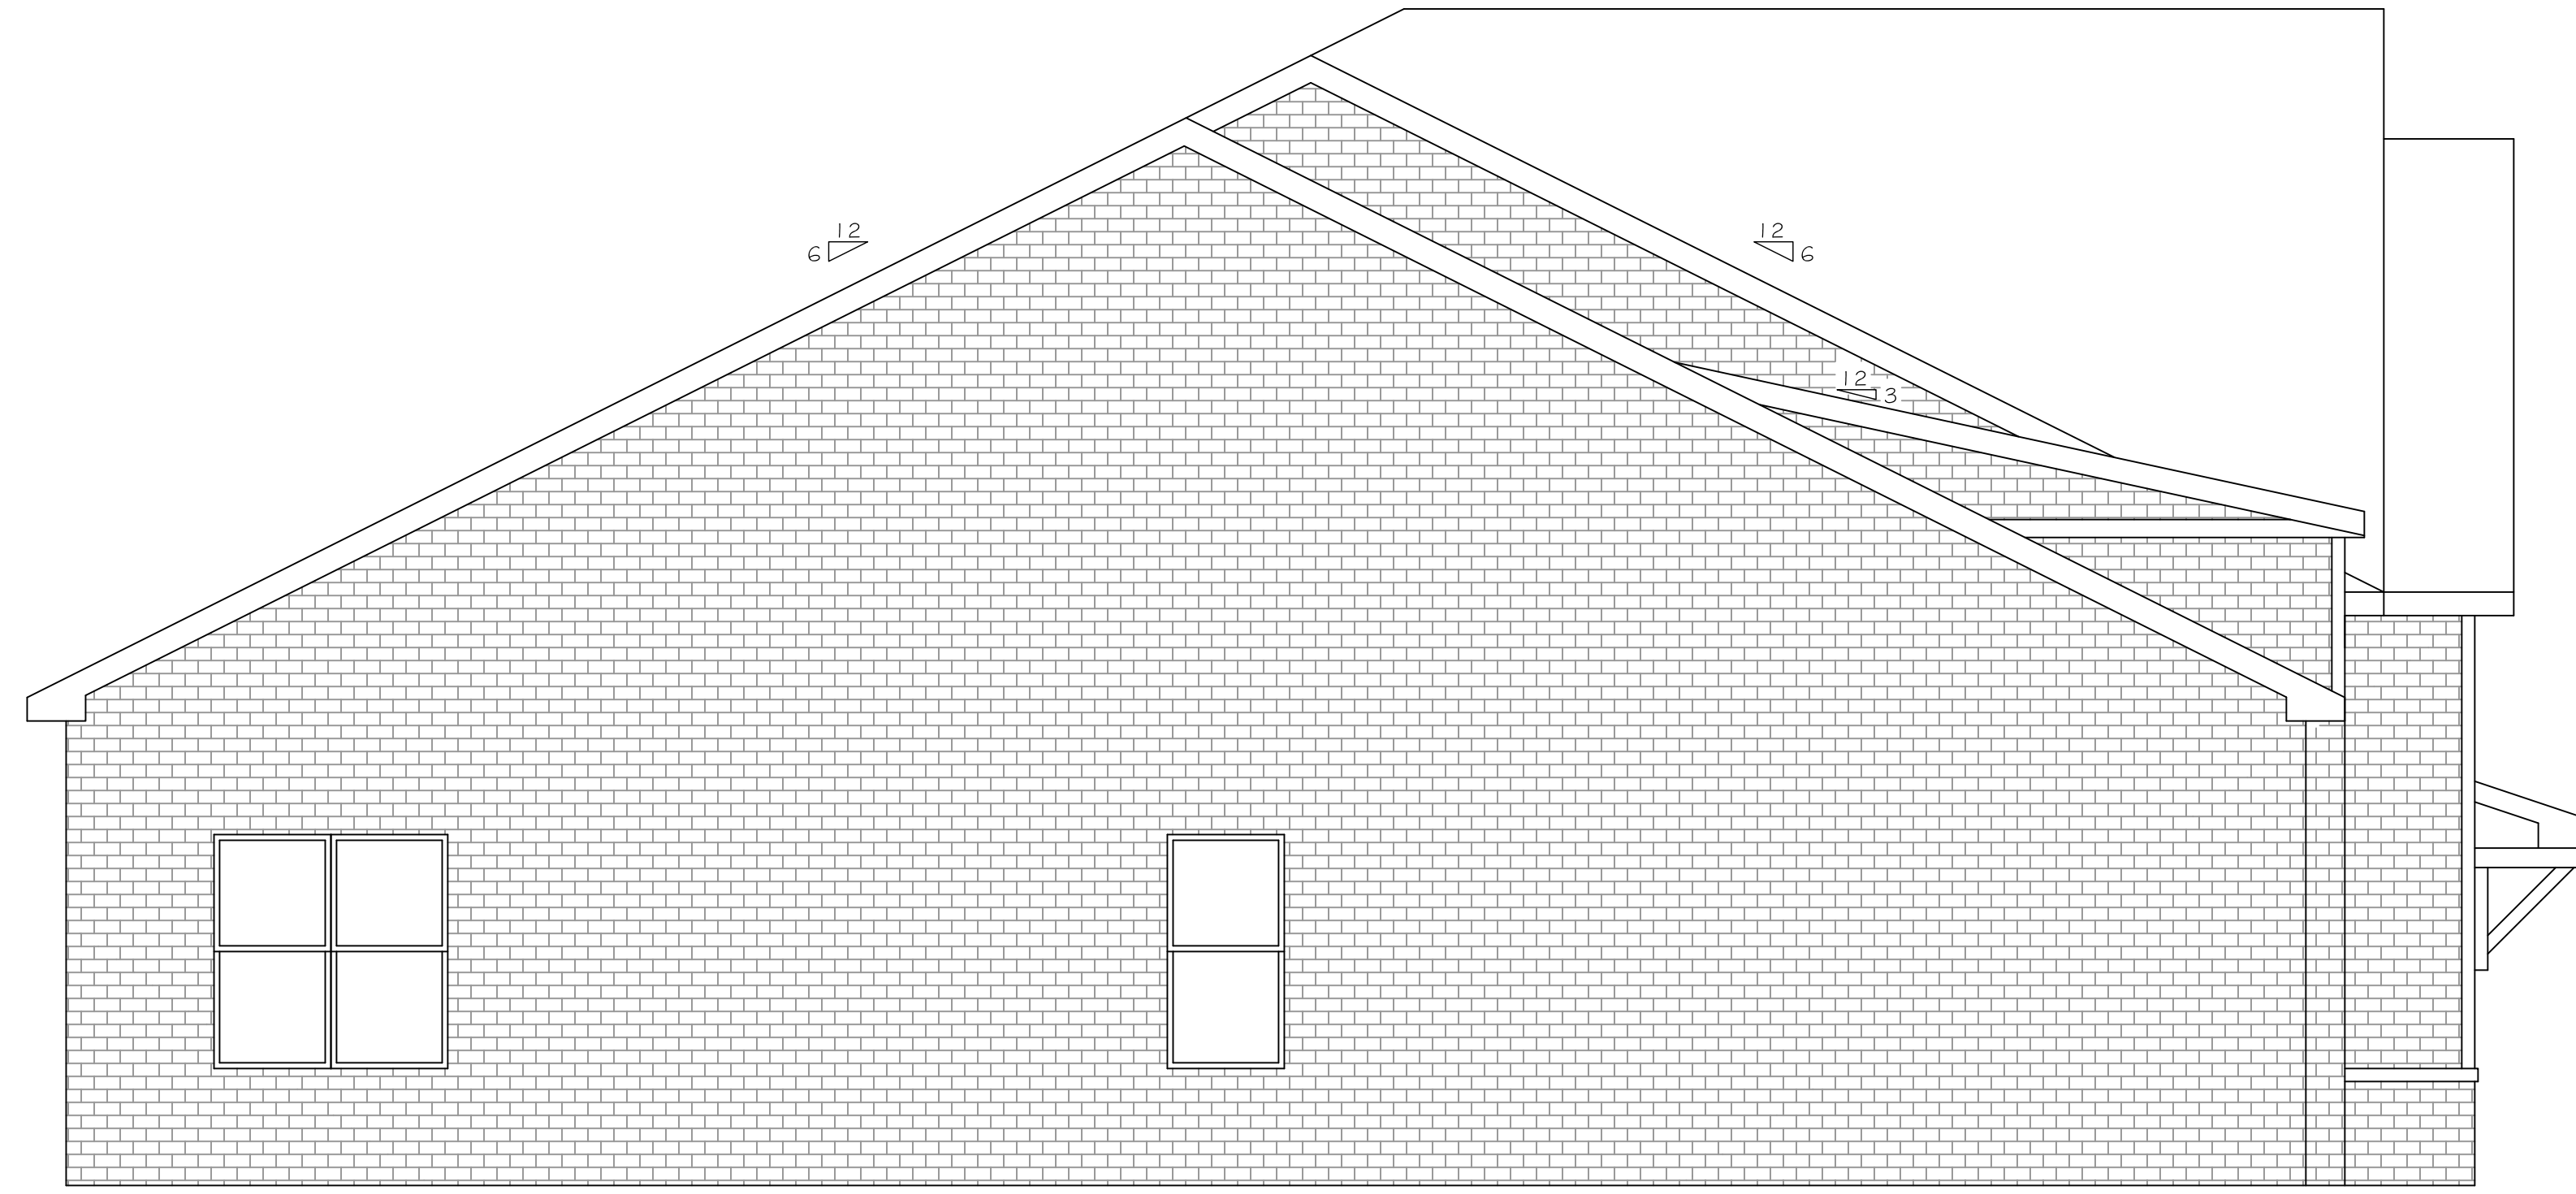

**LEFT ELEVATION**

SCALE: 1/4"=1'-0"

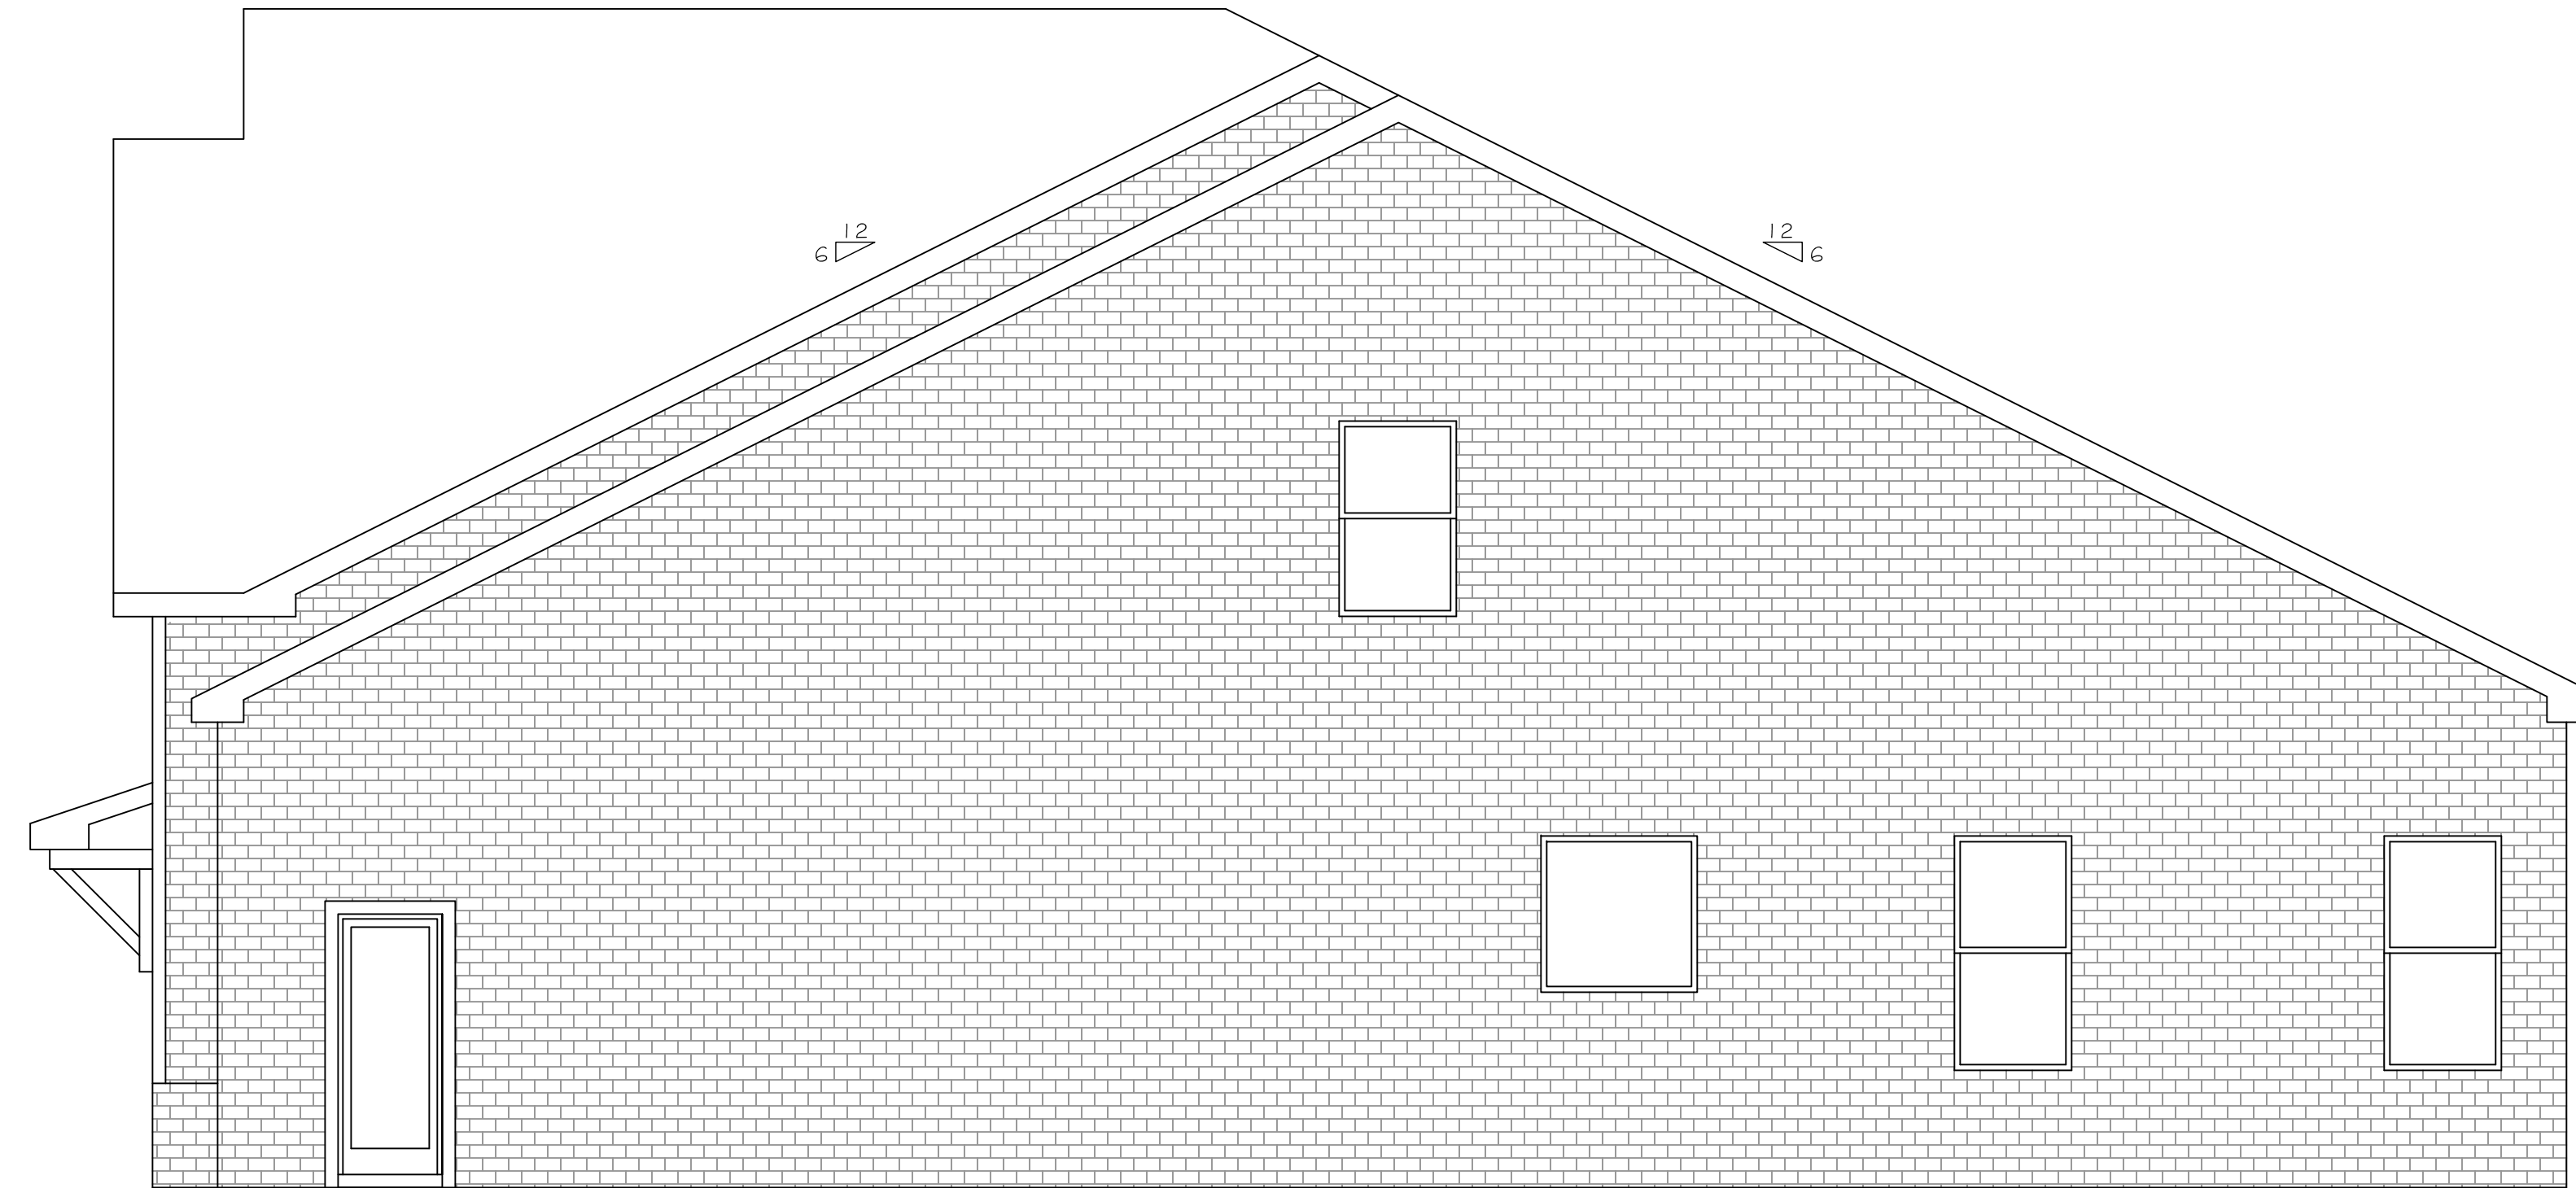

**RIGHT ELEVATION**

SCALE: 1/4"=1'-0"

APPROX. AREA	
FIRST FLOOR LIVING	2171
SECOND FLOOR LIVING	880
TOTAL HEATED	3051
GARAGE	779
FRONT PORCH COVERED	47
TOTAL COVERED	164
	4041

NORTH MILTON LOT 1  
OAKLAND  
3 CAR


**MH** MICHAEL'S HOMES<sup>SM</sup>  
*Dream. Build. Live. Enjoy.*  
 mymichaelshomestn.com  
 234 W. Northfield Blvd.  
 Murfreesboro, TN 37129

**DRAWN BY:**  
 SAMANTHA MCCANN

DATE ISSUED:  
 REVISIONS:

ELEVATIONS

**A.2**

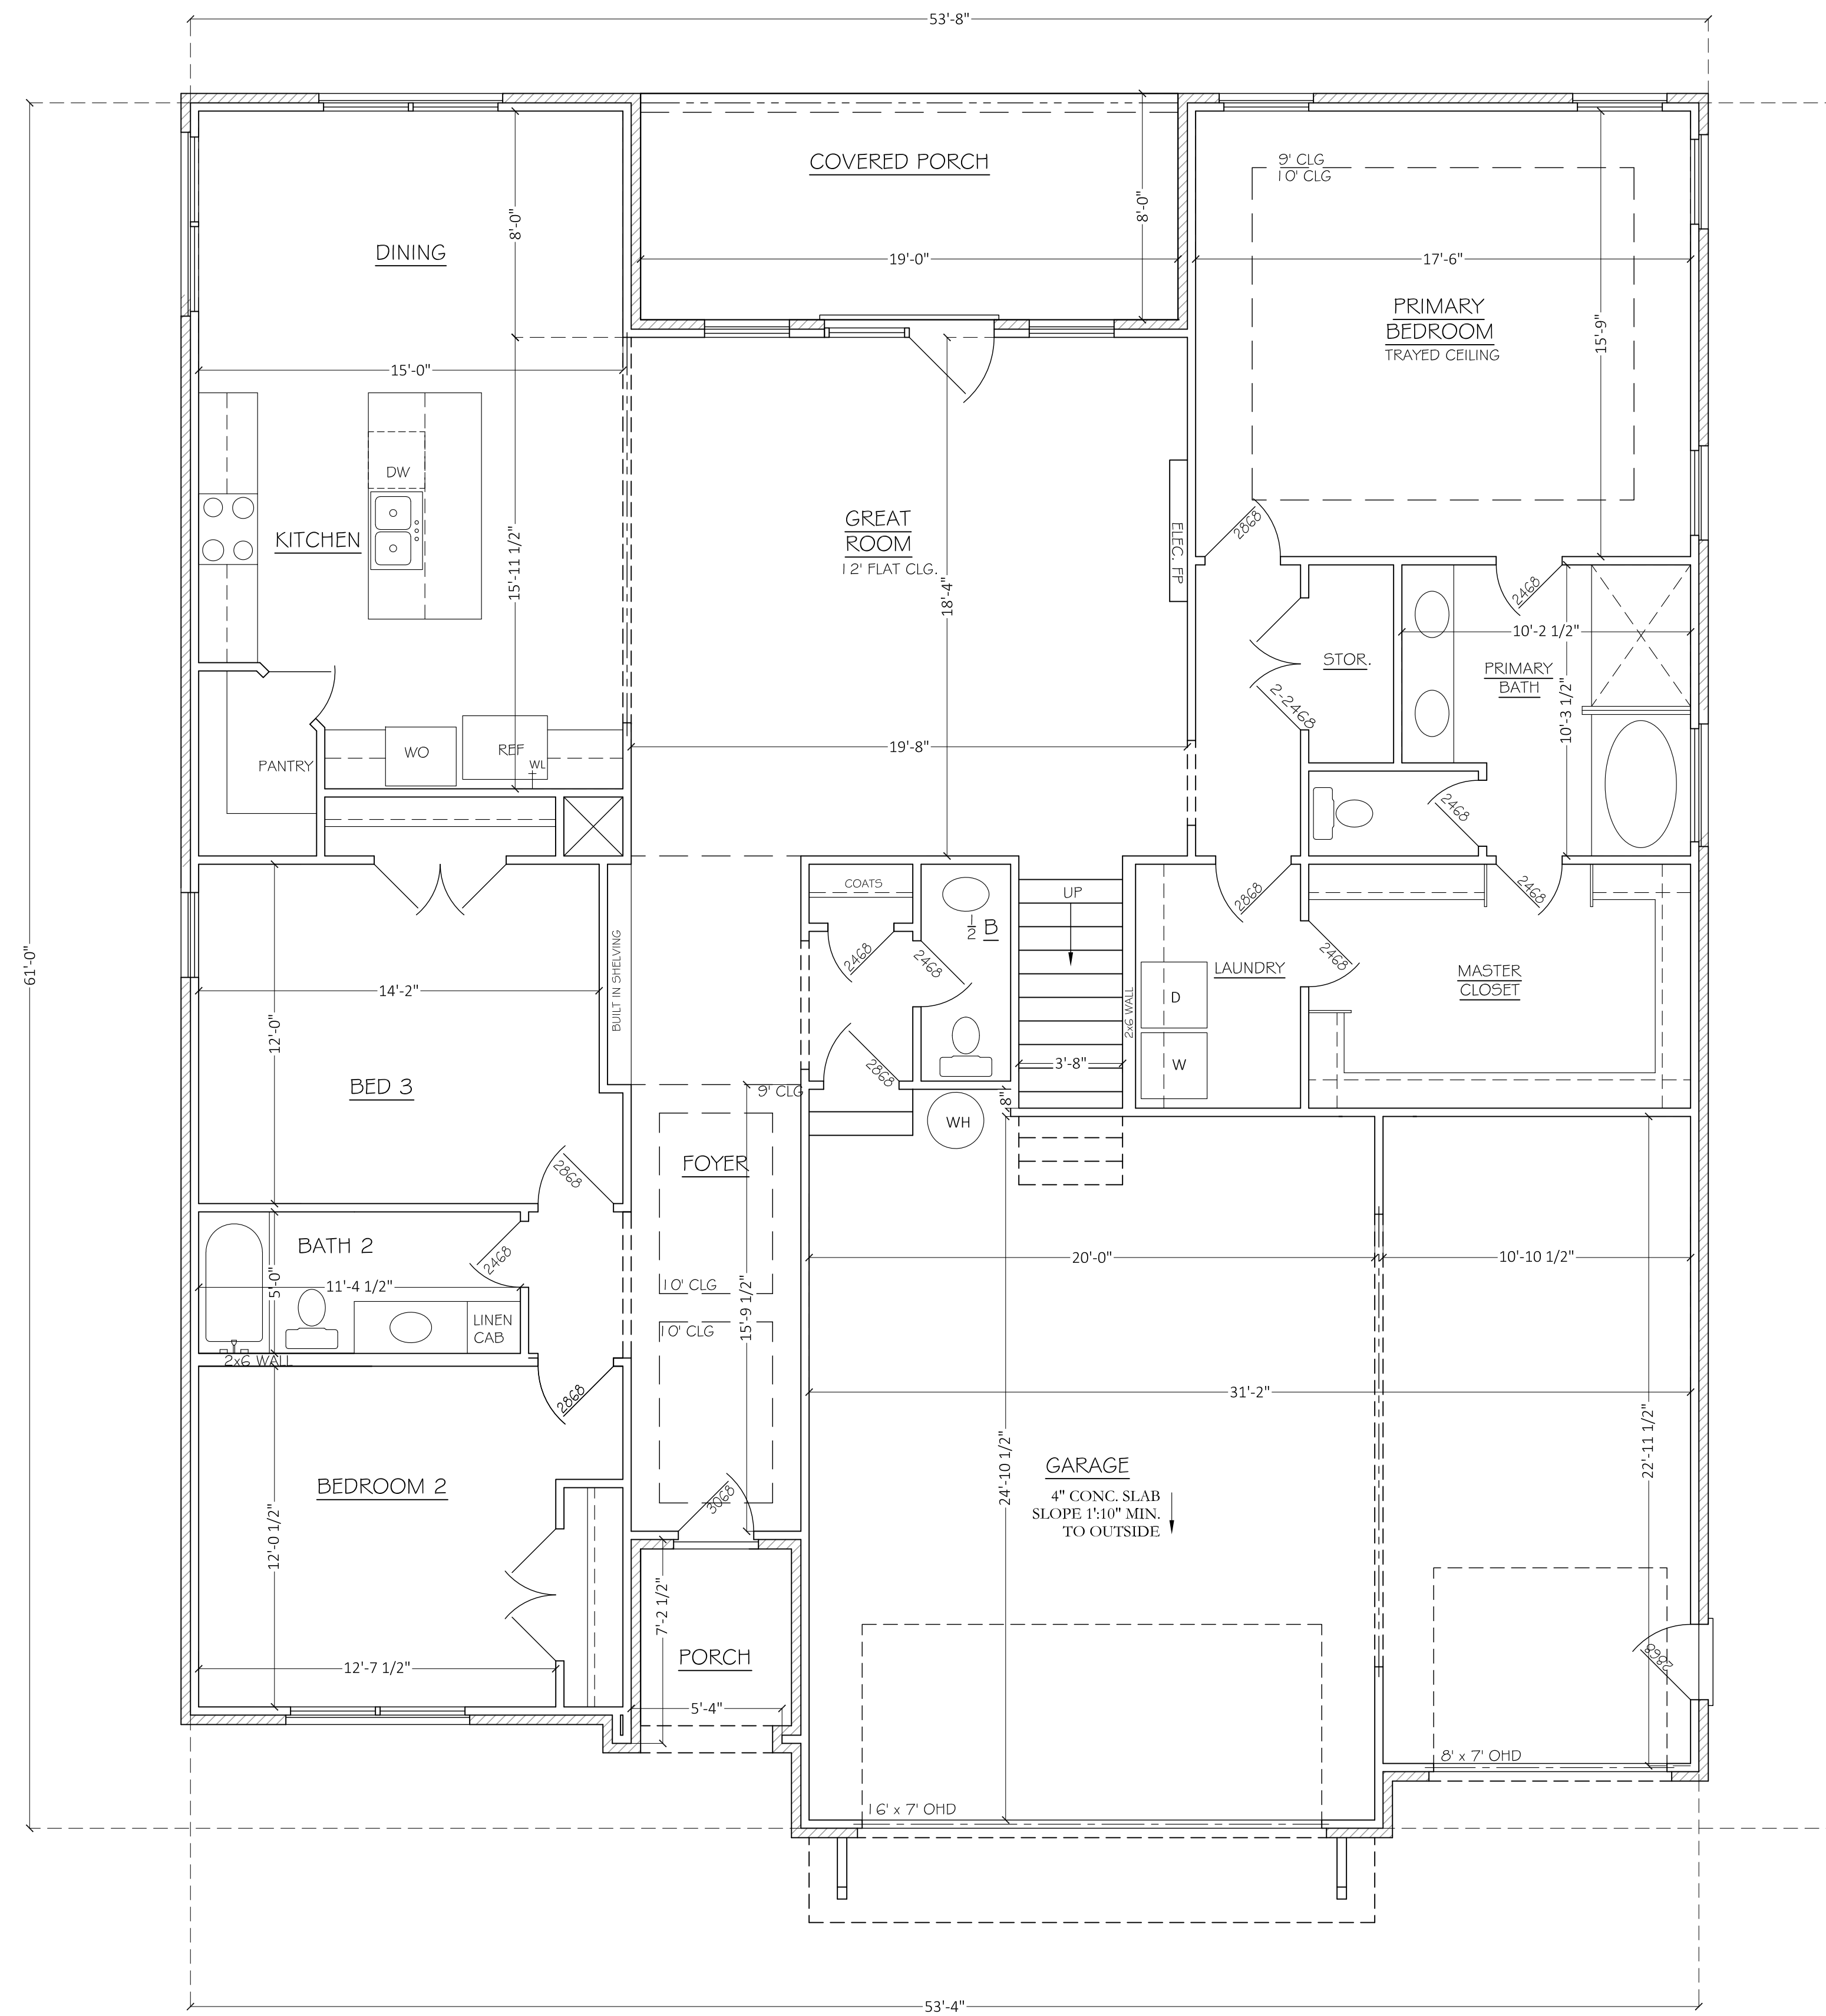

**FIRST FLOOR PLAN**

SCALE: 1/4" = 1'-0"

APPROX. AREA	
FIRST FLOOR LIVING	2171
SECOND FLOOR LIVING	880
TOTAL HEATED	3051
GARAGE	779
FRONT PORCH COVERED	164
TOTAL COVERED	4041


**NORTH MILTON LOT 1  
OAKLAND  
3 CAR**

**MICHAEL'S HOMES**  
*Dream. Build. Live. Enjoy.*  
 mymichaelshomesth.com  
 234 W. Northfield Blvd.  
 Murfreesboro, TN 37129

**DRAWN BY:**  
 SAMANTHA MCCANN

**FLOOR PLANS**

**A.3**

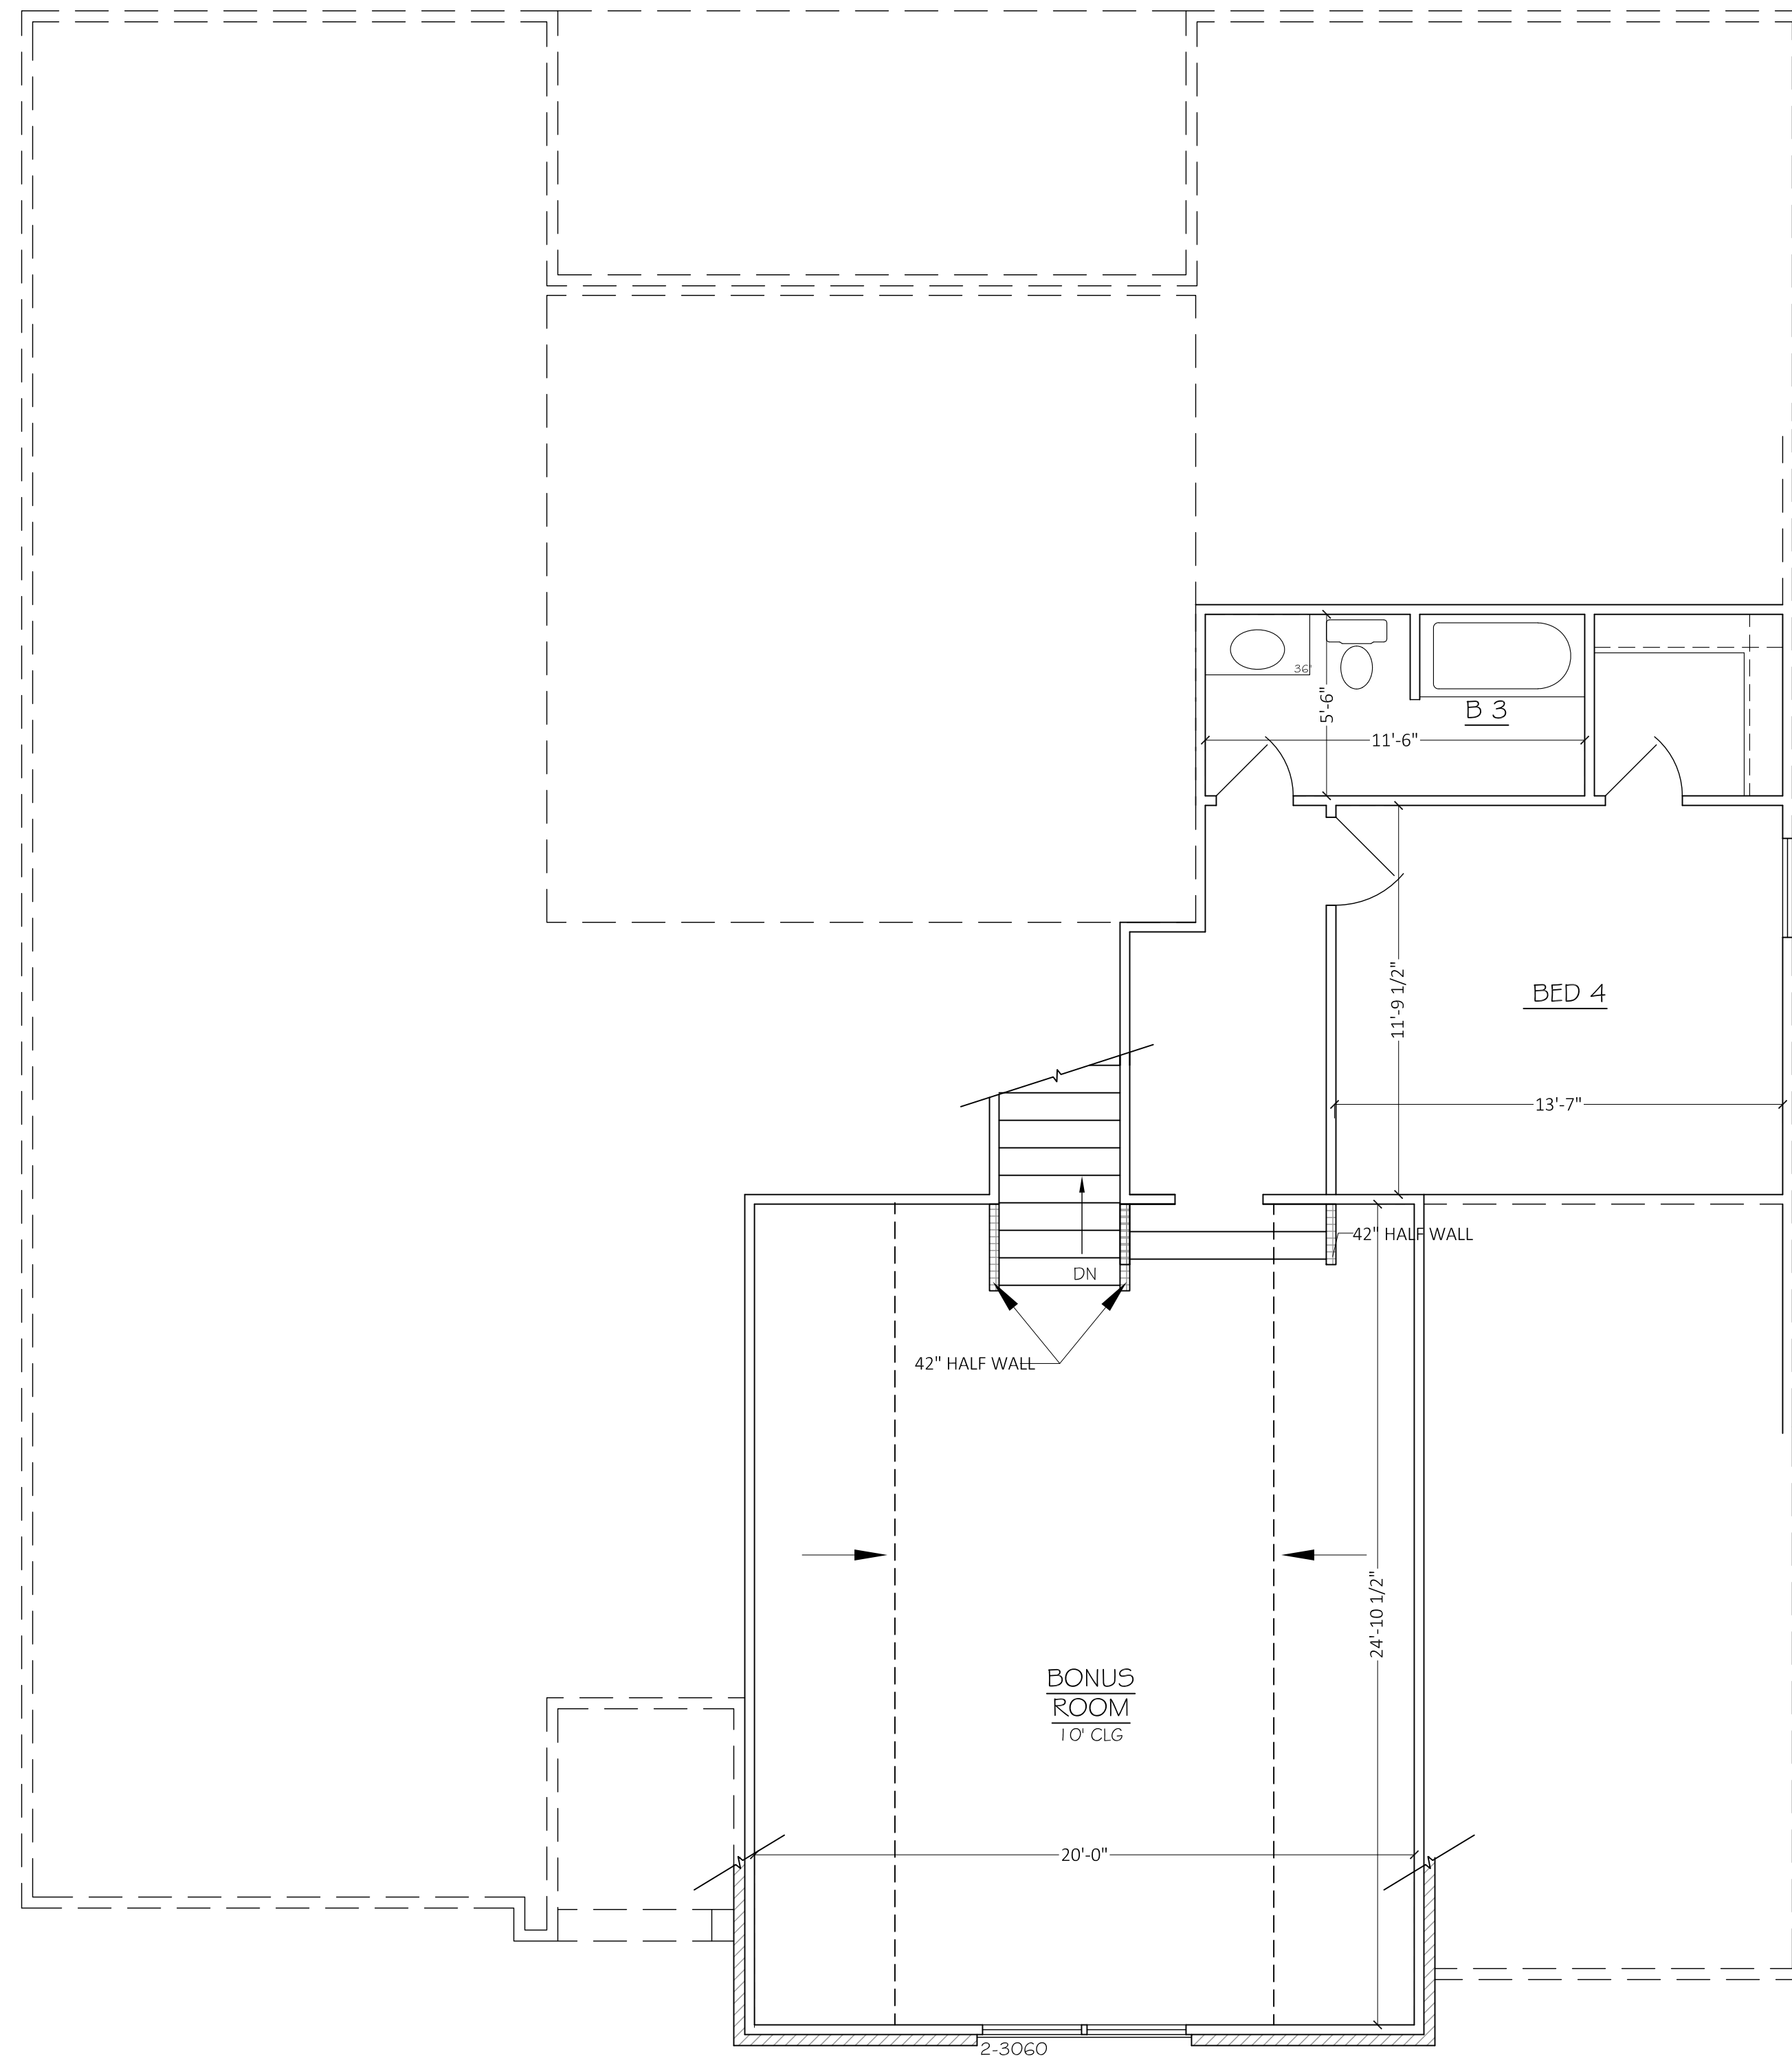

**SECOND FLOOR PLAN**

SCALE: 1/4"=1'-0"

APPROX. AREA	
FIRST FLOOR LIVING	2171
SECOND FLOOR LIVING	880
TOTAL HEATED	3051
GARAGE	779
FRONT PORCH COVERED	47
TOTAL COVERED	4041

**NORTH MILTON LOT 1  
OAKLAND  
3 CAR**

**MH** **MICHAEL'S HOMES**  
*Dream. Build. Live. Enjoy.*  
 mymichaelshomesth.com  
 234 W. Northfield Blvd.  
 Murfreesboro, TN 37129  
**DRAWN BY:** SAMANTHA MCCANN

**FLOOR PLANS**

**A.4**