


FRONT ELEVATION

SCALE: $\frac{1}{4}$ "=1'-0"

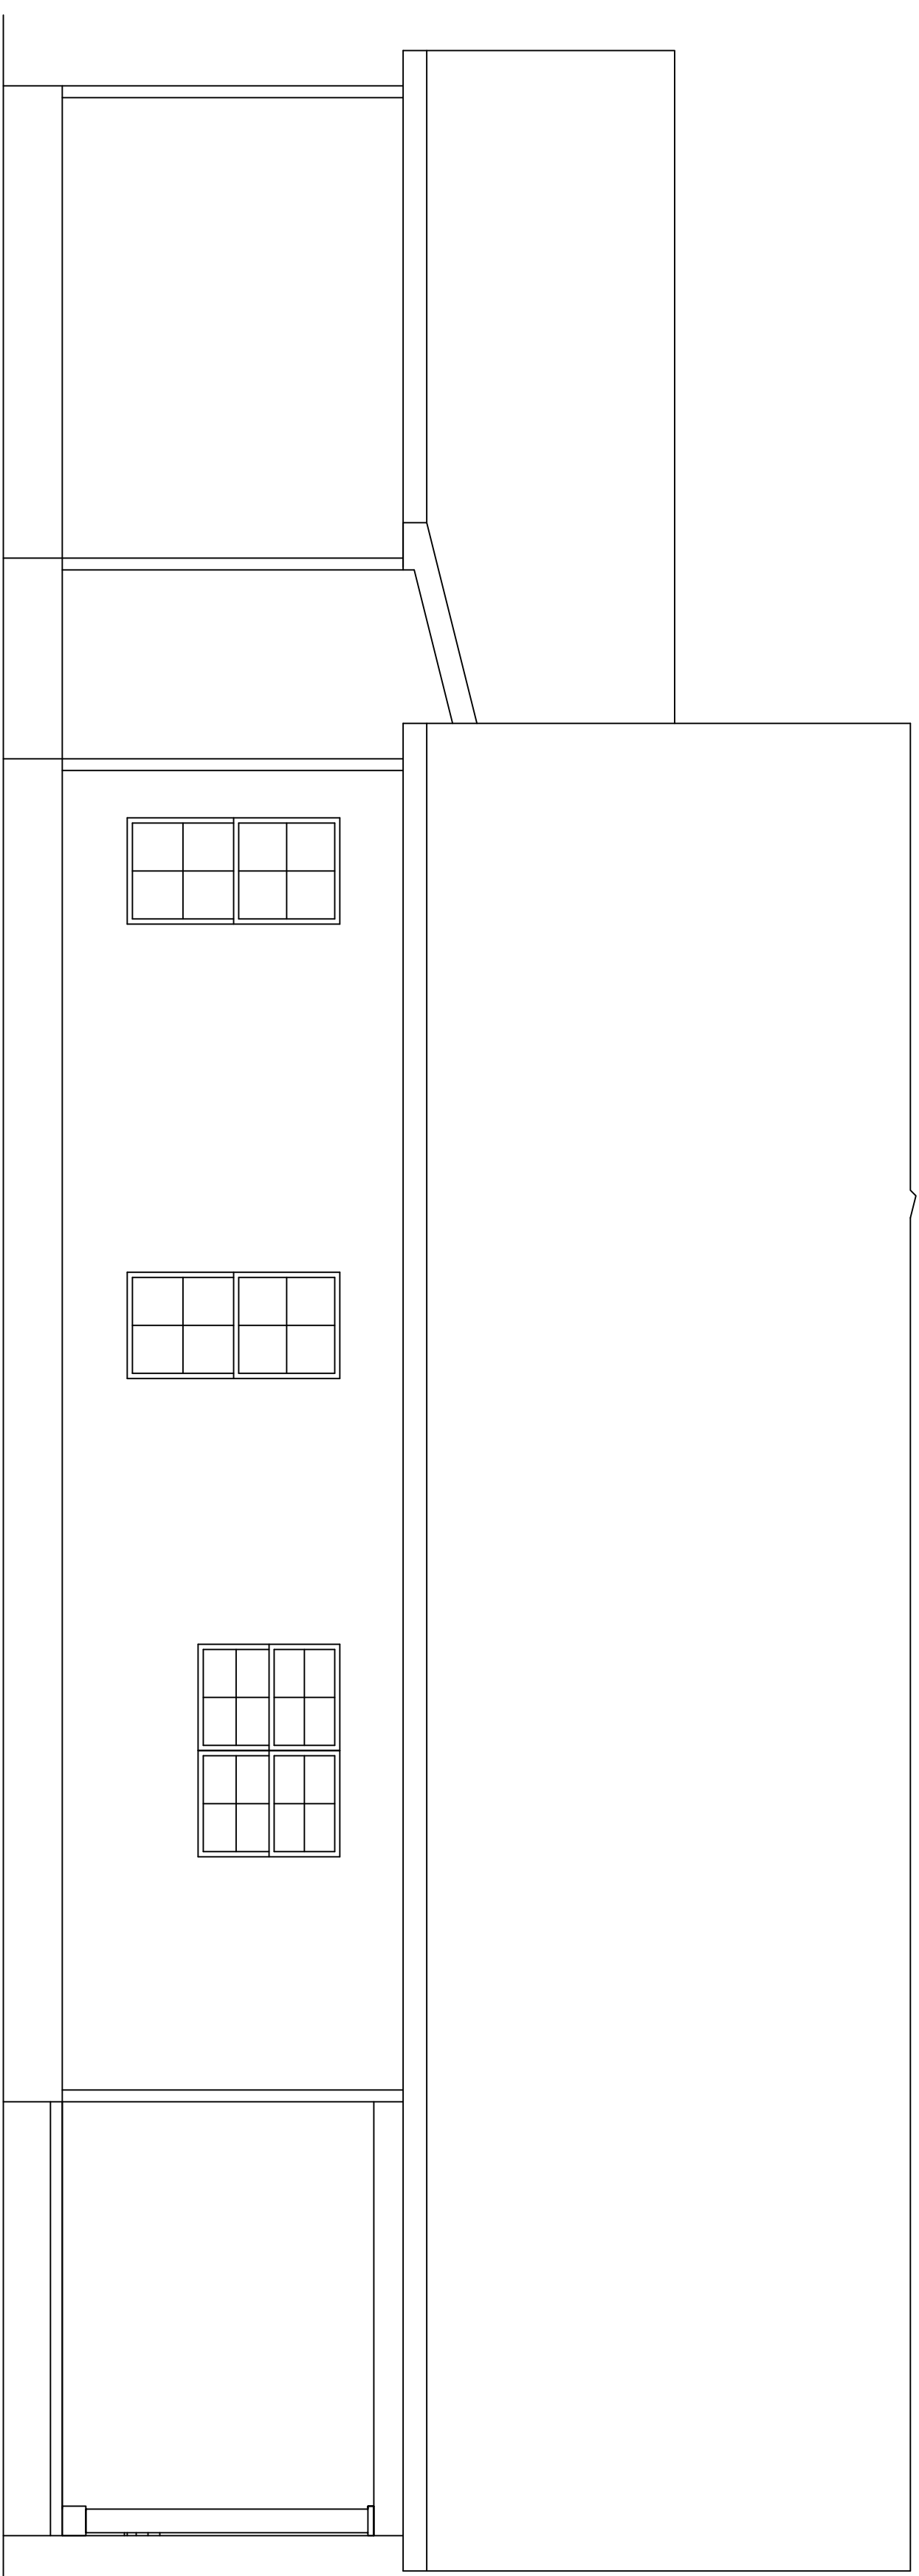

REAR ELEVATION

SCALE: $\frac{1}{4}$ "=1'-0"

APPROX. AREA	2009
FIRST FLOOR LIVING	786
SECOND FLOOR LIVING	2786
TOTAL HEATED	921
GARAGE	73
FRONT PORCH	81
COVERED	
TOTAL COVERED	3870

**NORTH MILTON LOT 2
PINEHURST
3 CAR**

MH MICHAEL'S HOMES™


Dream. Build. Live. Enjoy.
mymichaelshomestn.com

234 W. Northfield Blvd.
Murfreesboro, TN 37129

DRAWN BY:
SAMANTHA
MCCANN


ELEVATIONS

A.1

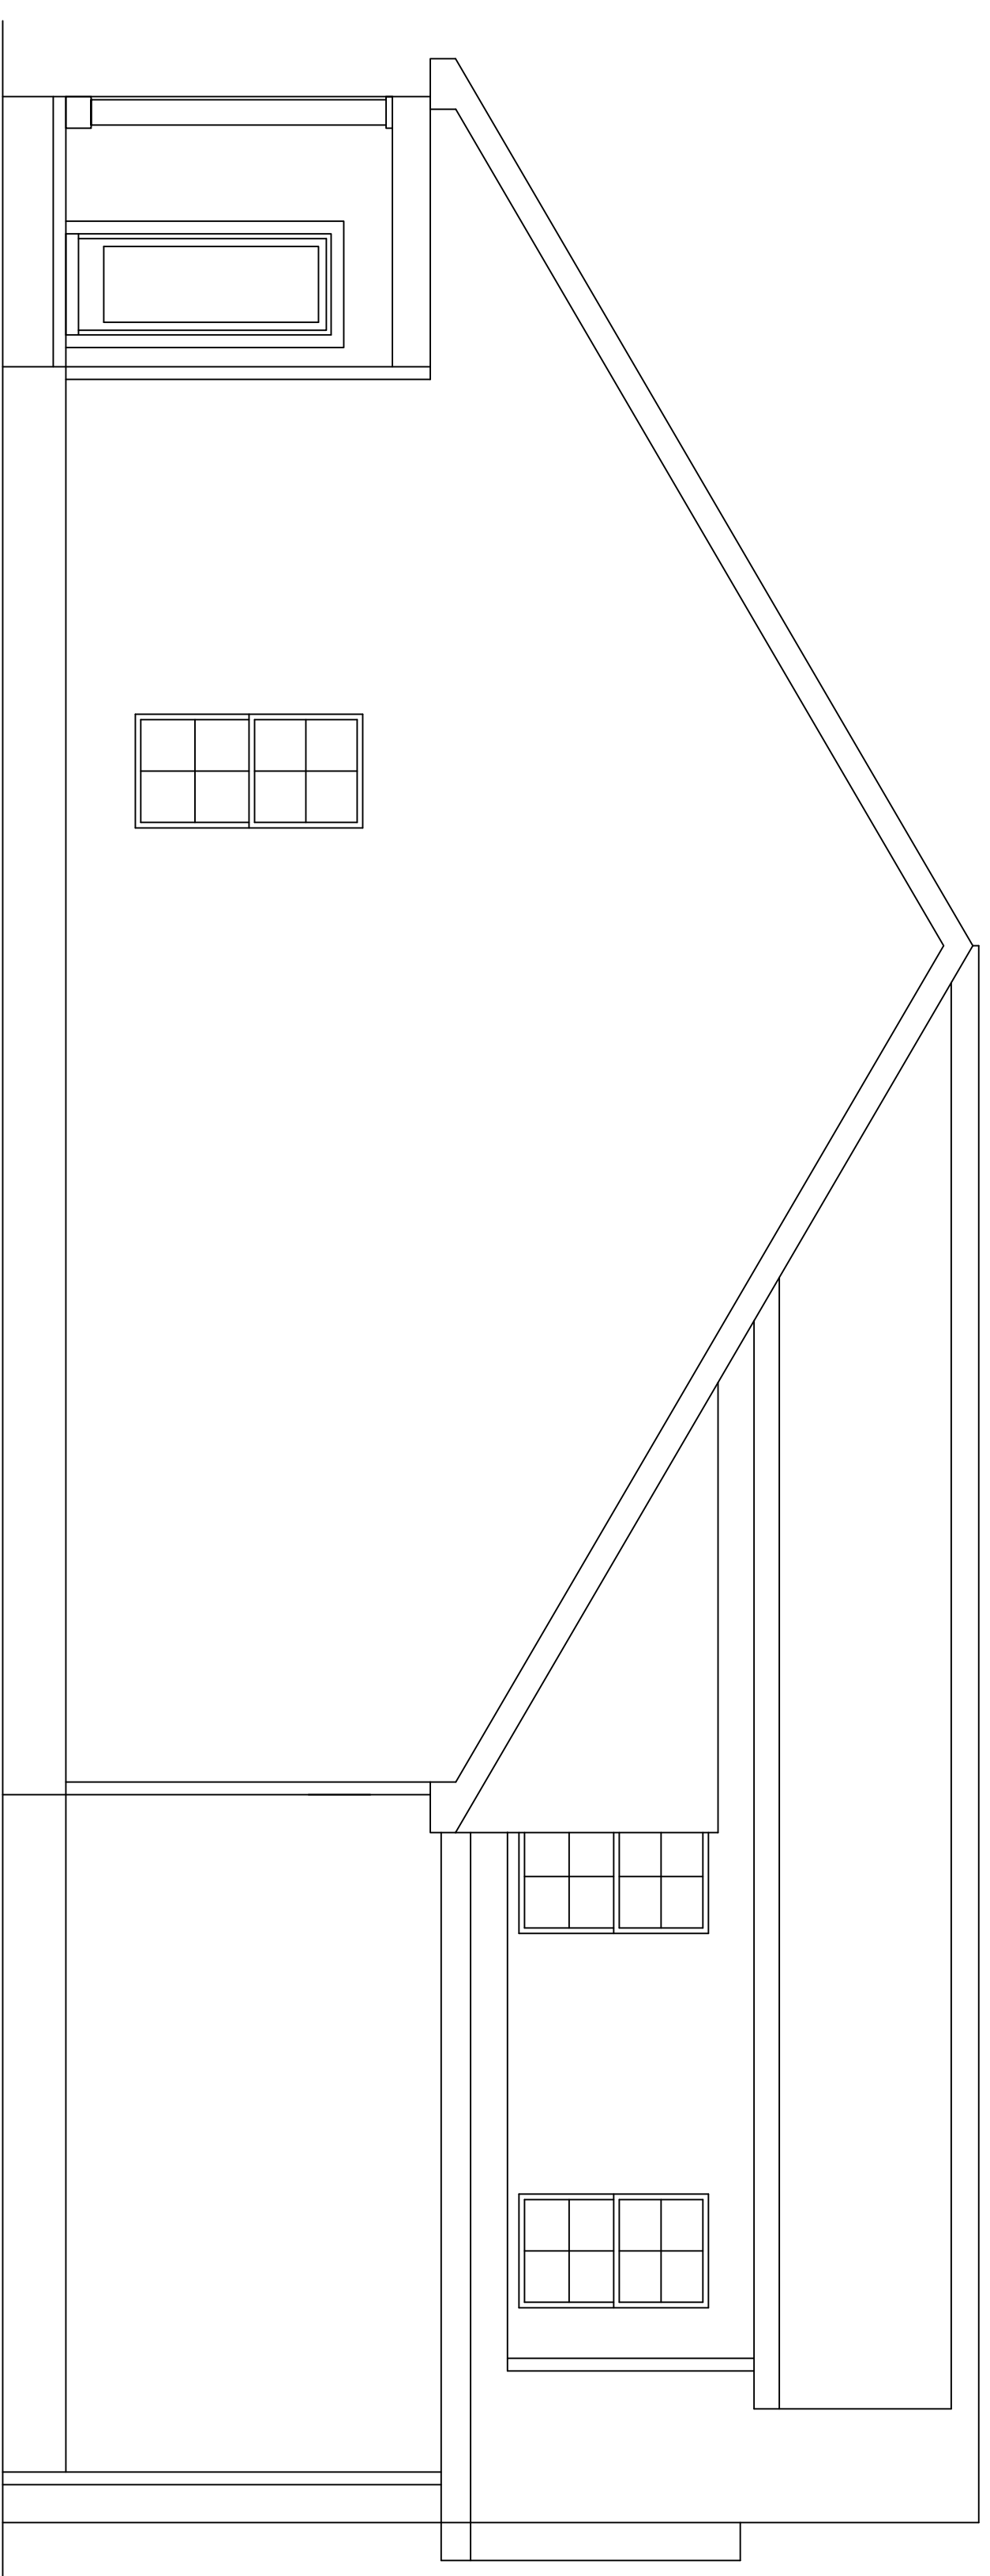

LEFT ELEVATION

SCALE: $\frac{1}{4}$ " = 1'-0"

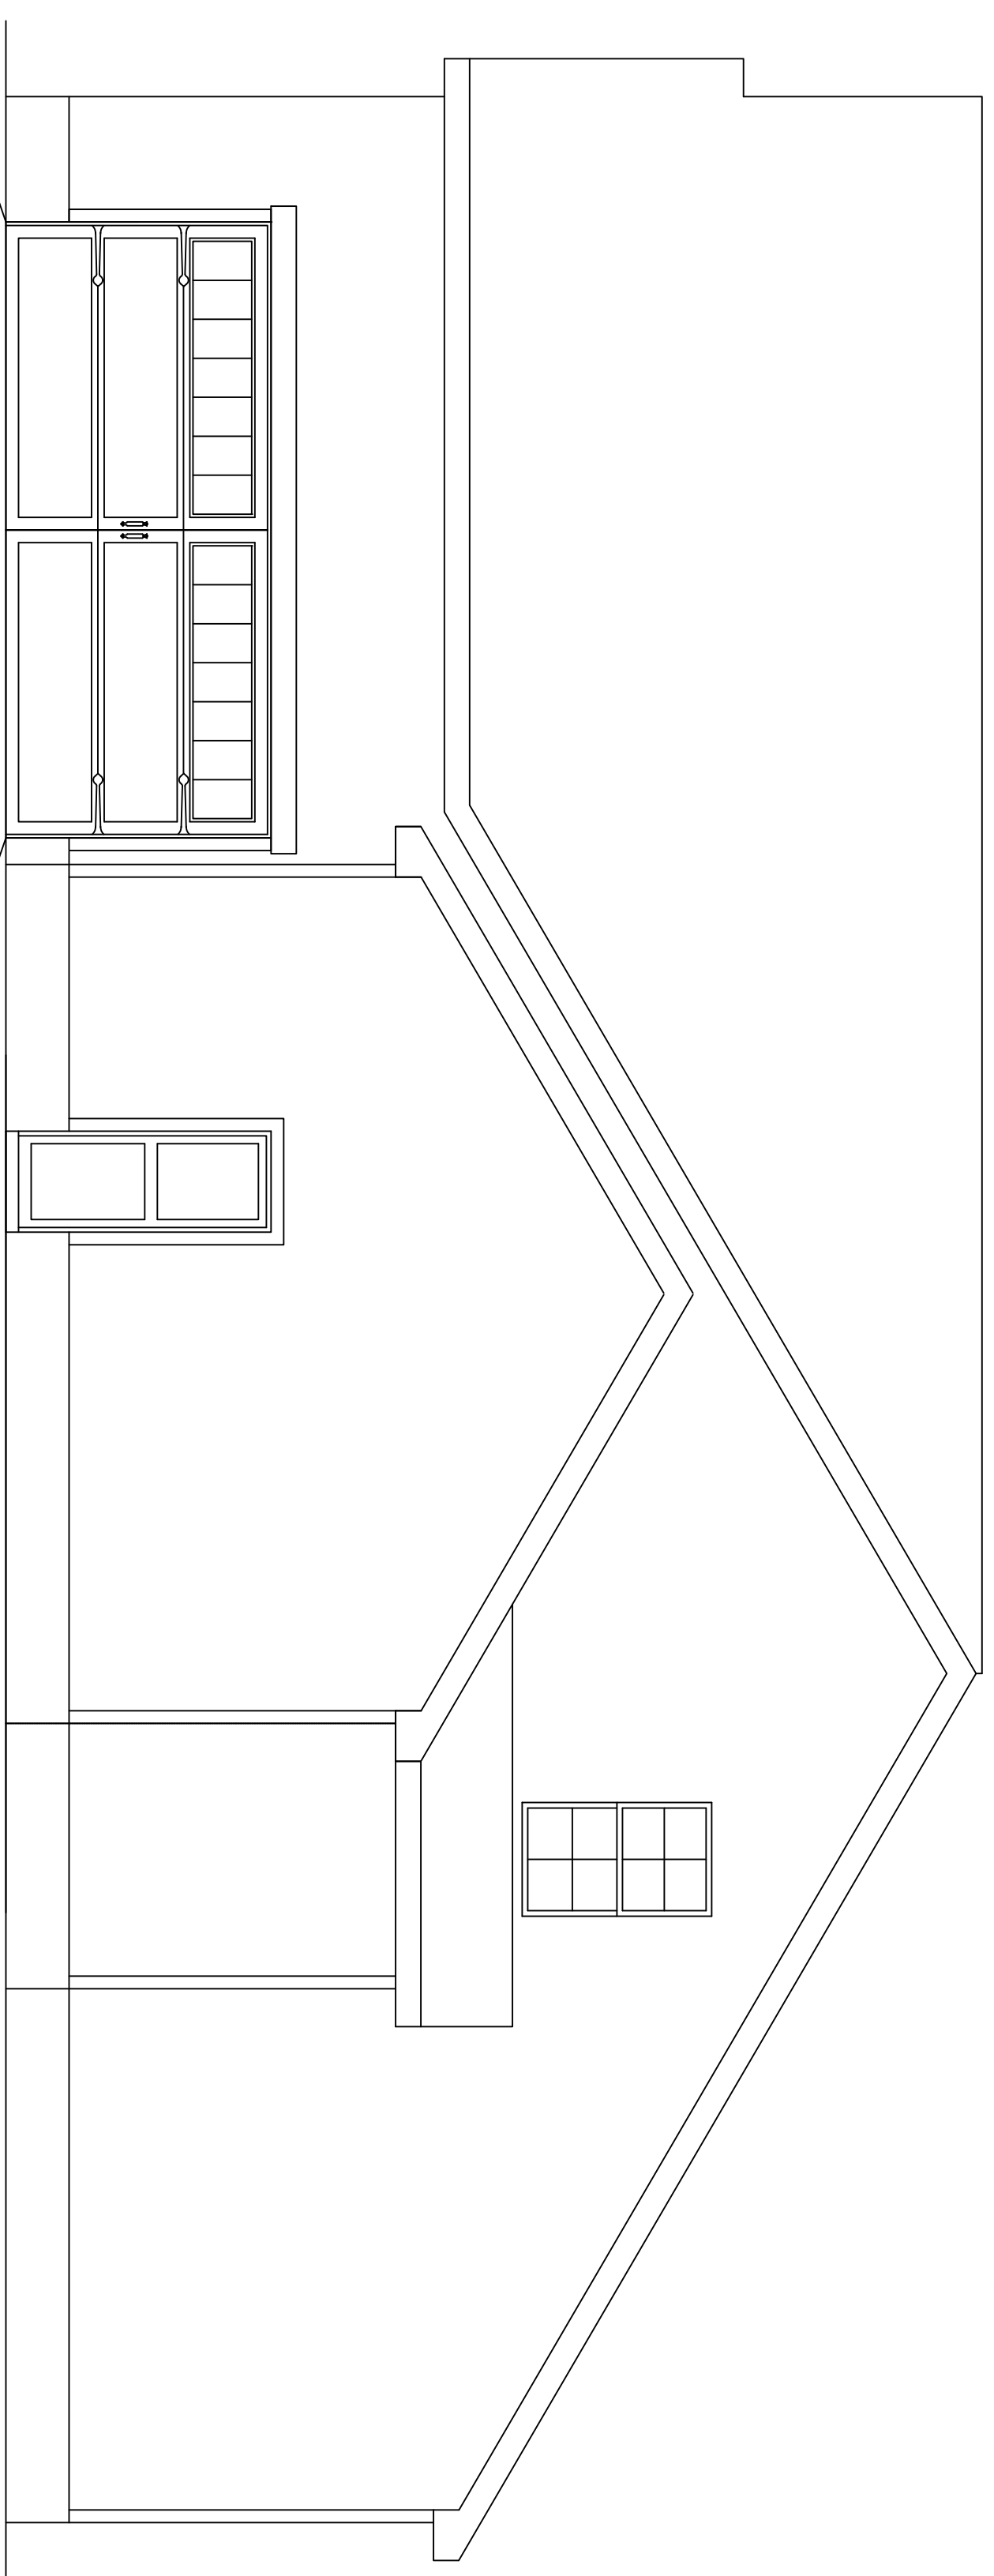

RIGHT ELEVATION

SCALE: $\frac{1}{4}$ " = 1'-0"

APPROX. AREA	
FIRST FLOOR LIVING	2009
SECOND FLOOR LIVING	786
TOTAL HEATED	2786
GARAGE	
FRONT PORCH COVERED	921
	73
	81
TOTAL COVERED	3870

**NORTH MILTON LOT 2
PINEHURST
3 CAR**

MH MICHAEL'S HOMES™


Dream. Build. Live. Enjoy.
mymichaelshomestn.com

234 W. Northfield Blvd.
Murfreesboro, TN 37129

DRAWN BY:
SAMANTHA
MCCANN

ELEVATIONS

A.2

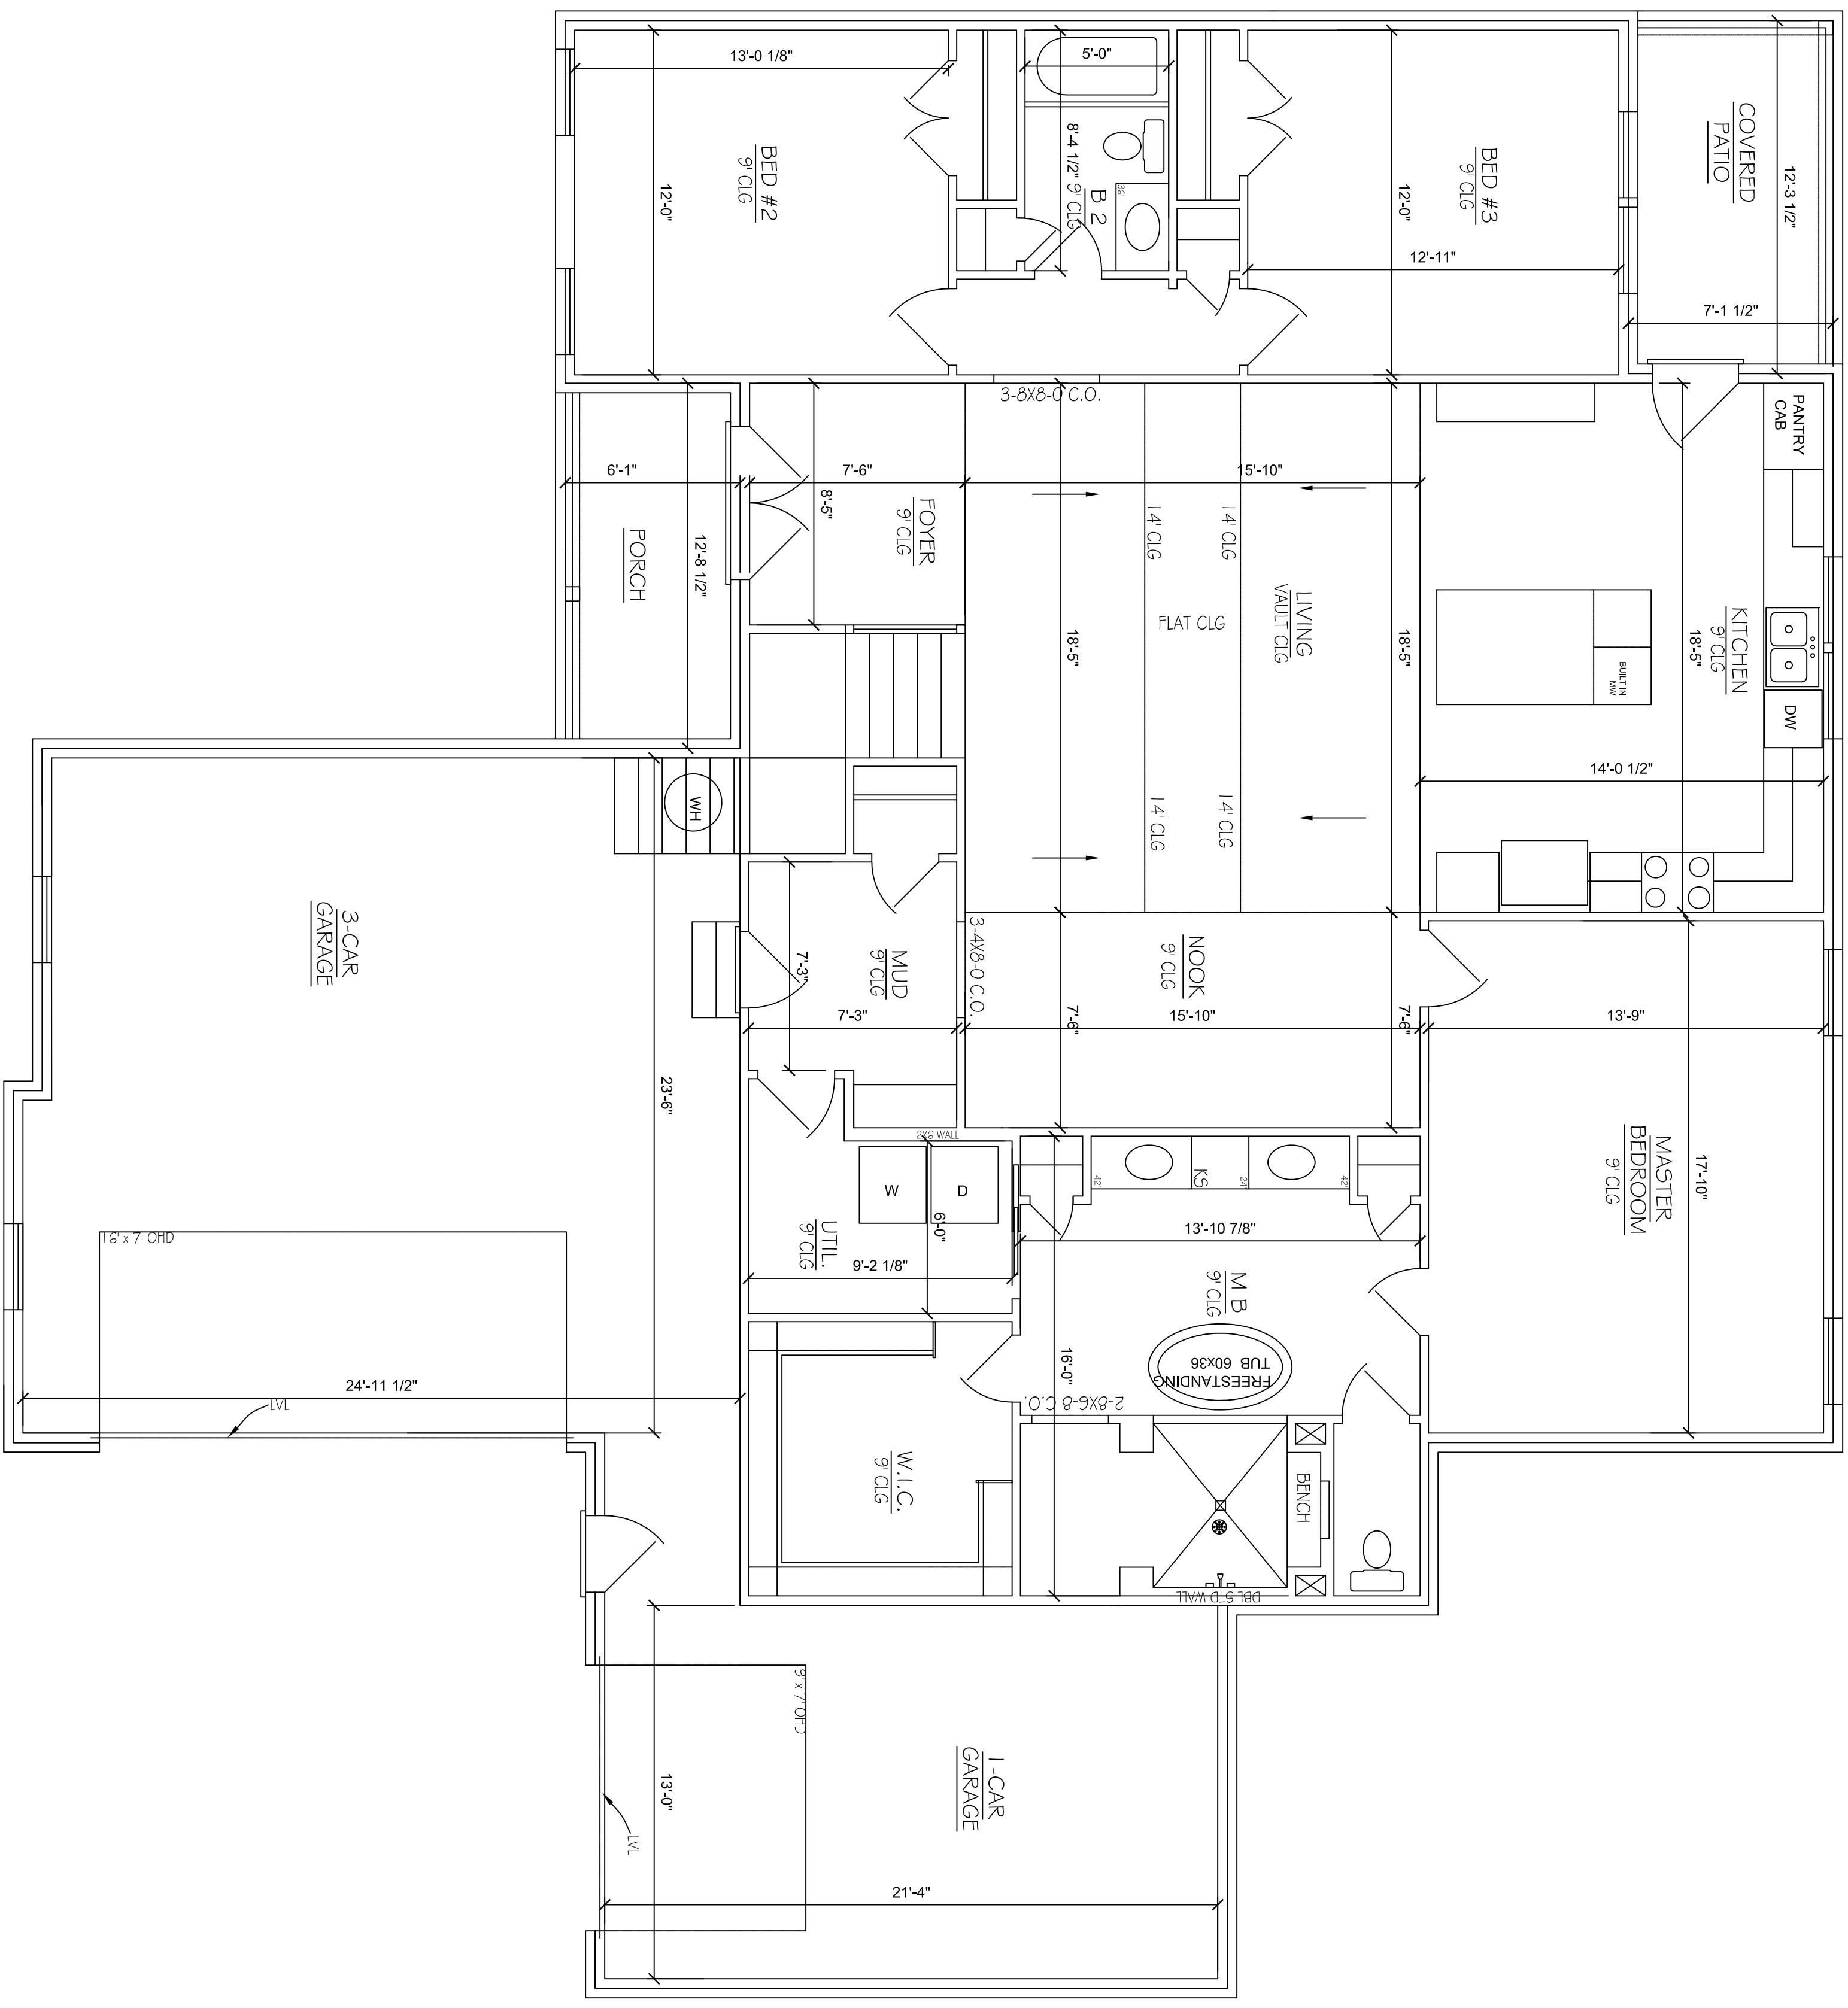

FIRST FLOOR PLAN

SCALE: 3/4"=1'-0"


APPROX. AREA	2009
FIRST FLOOR LIVING	786
SECOND FLOOR LIVING	2786
TOTAL HEATED	921
GARAGE	73
FRONT PORCH COVERED	81
TOTAL COVERED	3870

NORTH MILTON LOT 2
PINEHURST
3 CAR

MH MICHAEL'S HOMES™
Dream. Build. Live. Enjoy.
mymichaelshomestn.com

234 W. Northfield Blvd.
Murfreesboro, TN 37129

DRAWN BY:
SAMANTHA MCCANN

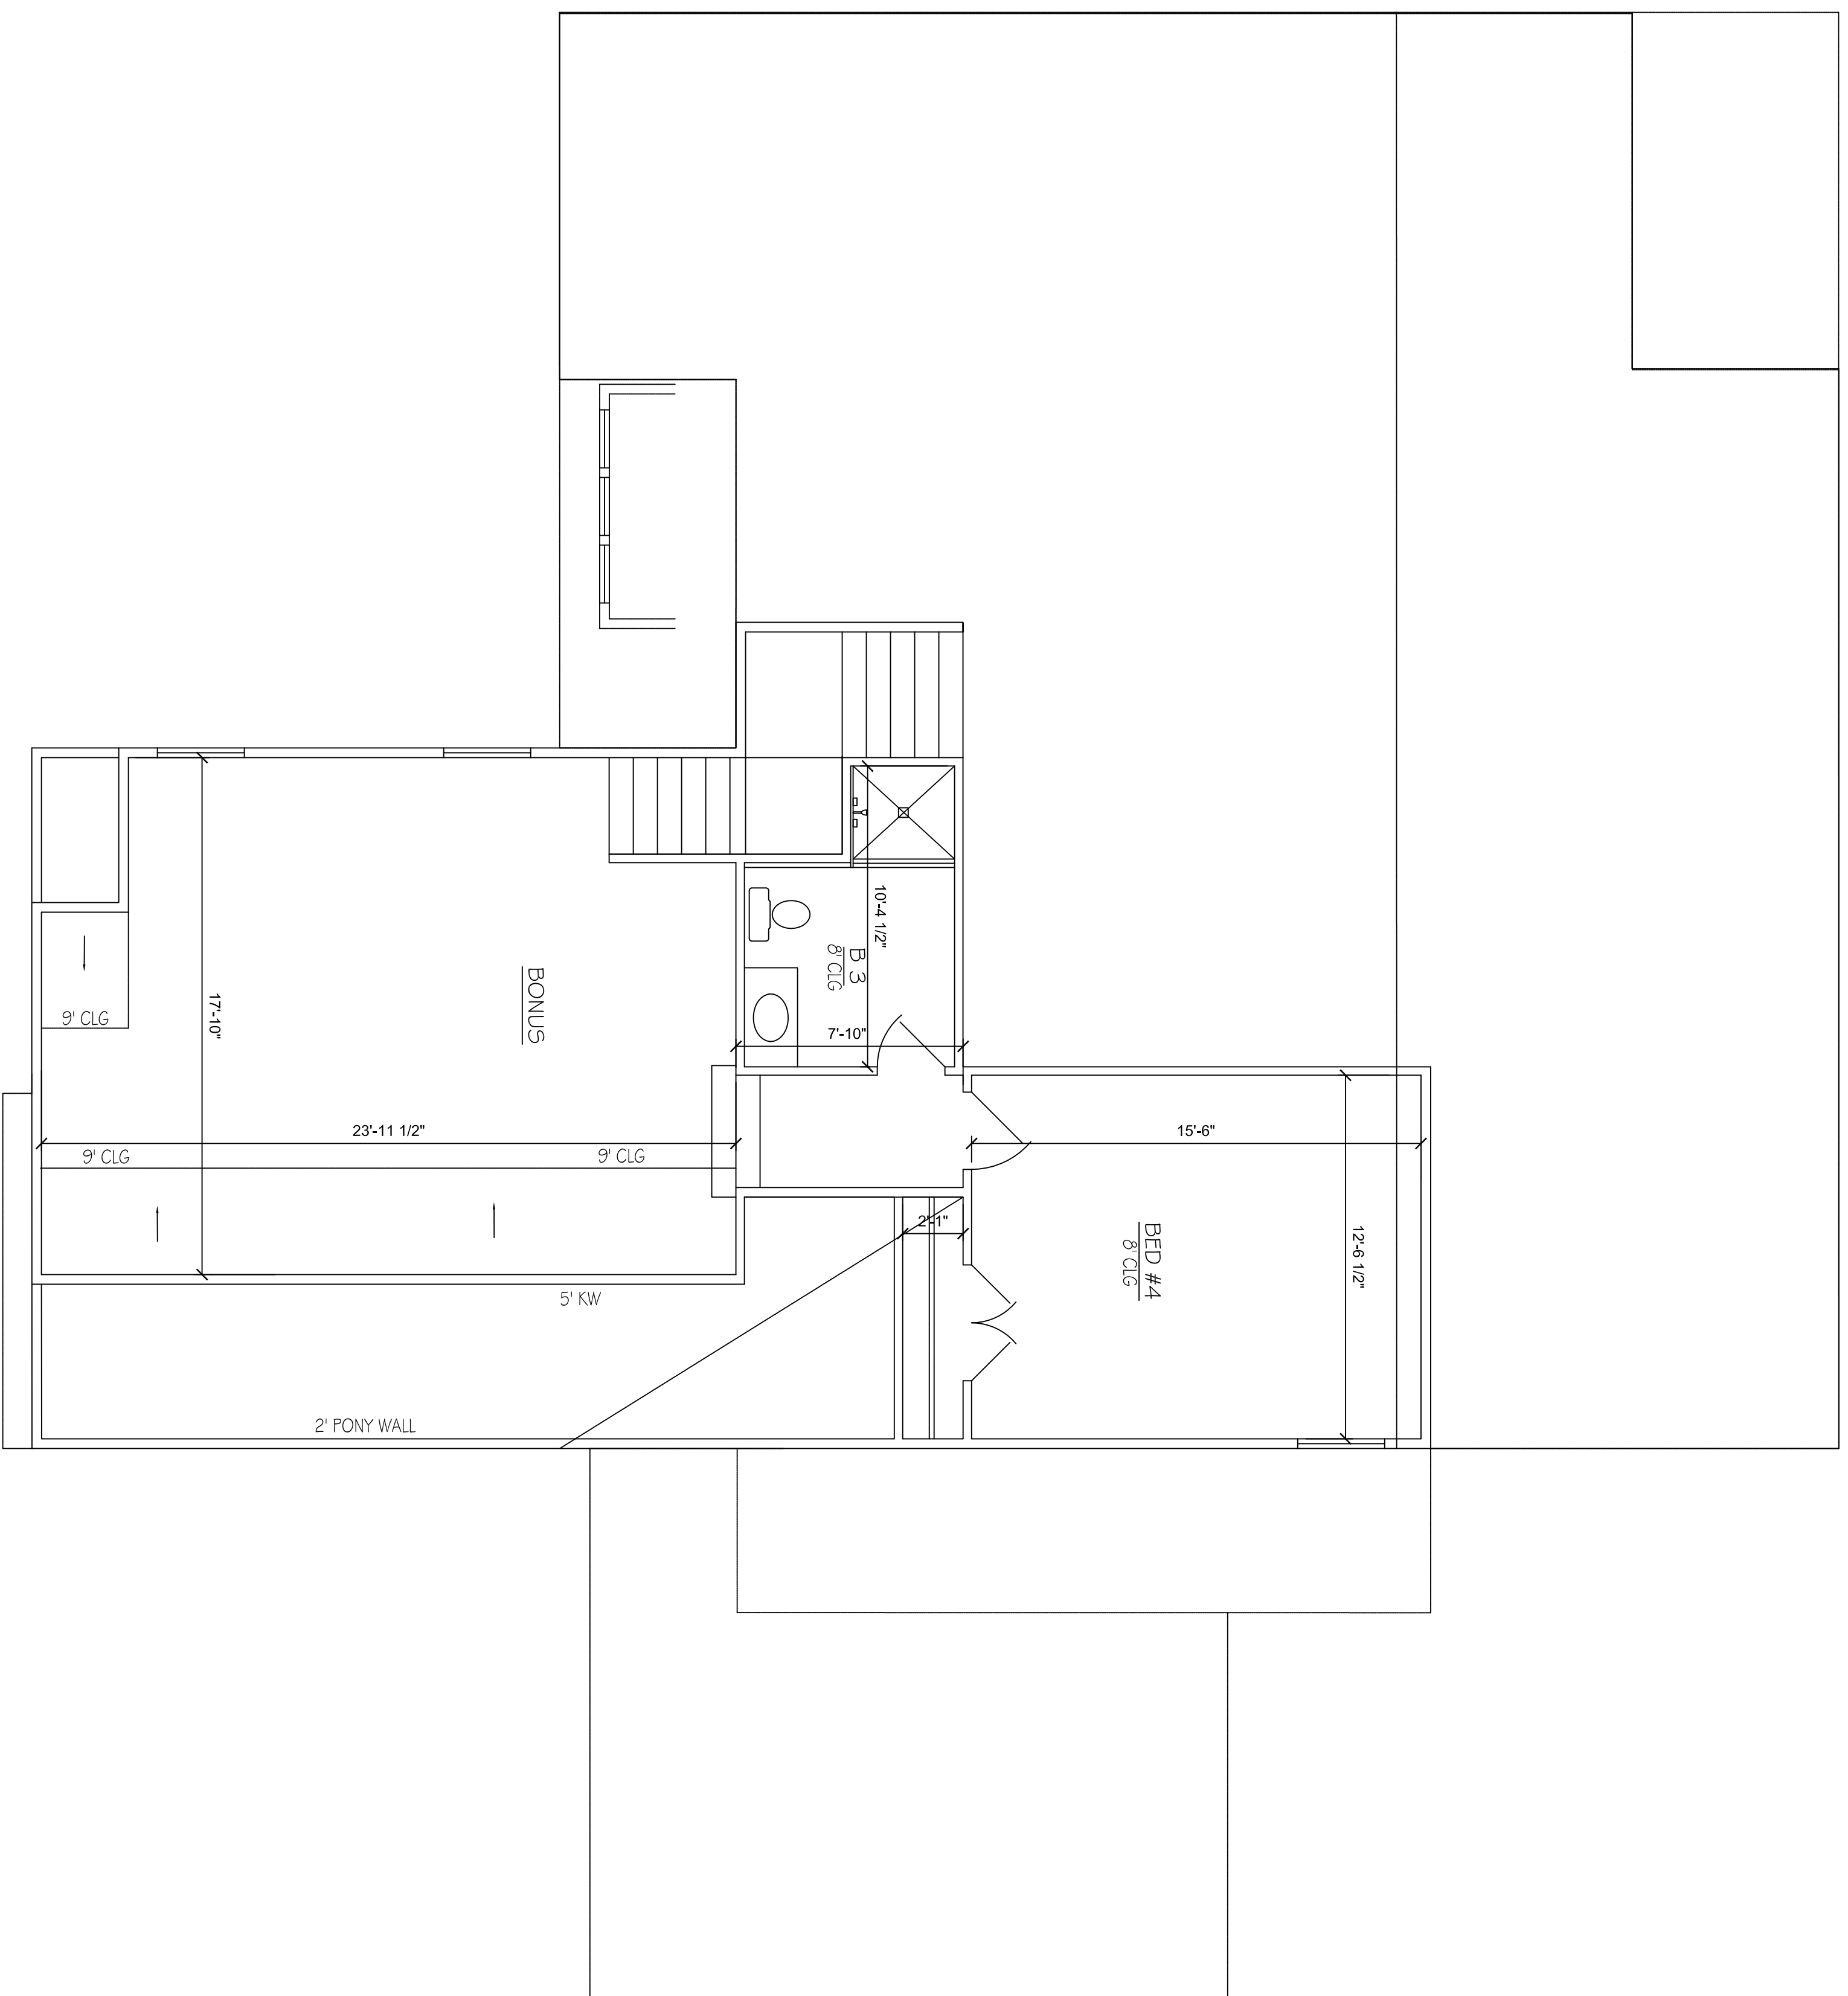

SECOND FLOOR PLAN

SCALE: 1/4"=1'-0"

APPROX. AREA	2009
FIRST FLOOR LIVING	786
SECOND FLOOR LIVING	2786
TOTAL HEATED	921
GARAGE	73
FRONT PORCH	81
COVERED	
TOTAL COVERED	3870

**NORTH MILTON LOT 2
PINEHURST
3 CAR**

MH
MICHAEL'S HOMES™
Dream. Build. Live. Enjoy.
mymichaelshomestn.com

234 W. Northfield Blvd.
Murfreesboro, TN 37129

DRAWN BY:
SAMANTHA
MCCANN

FLOOR PLANS

A.4