


**FRONT ELEVATION**

SCALE: 1/4"=1'-0"

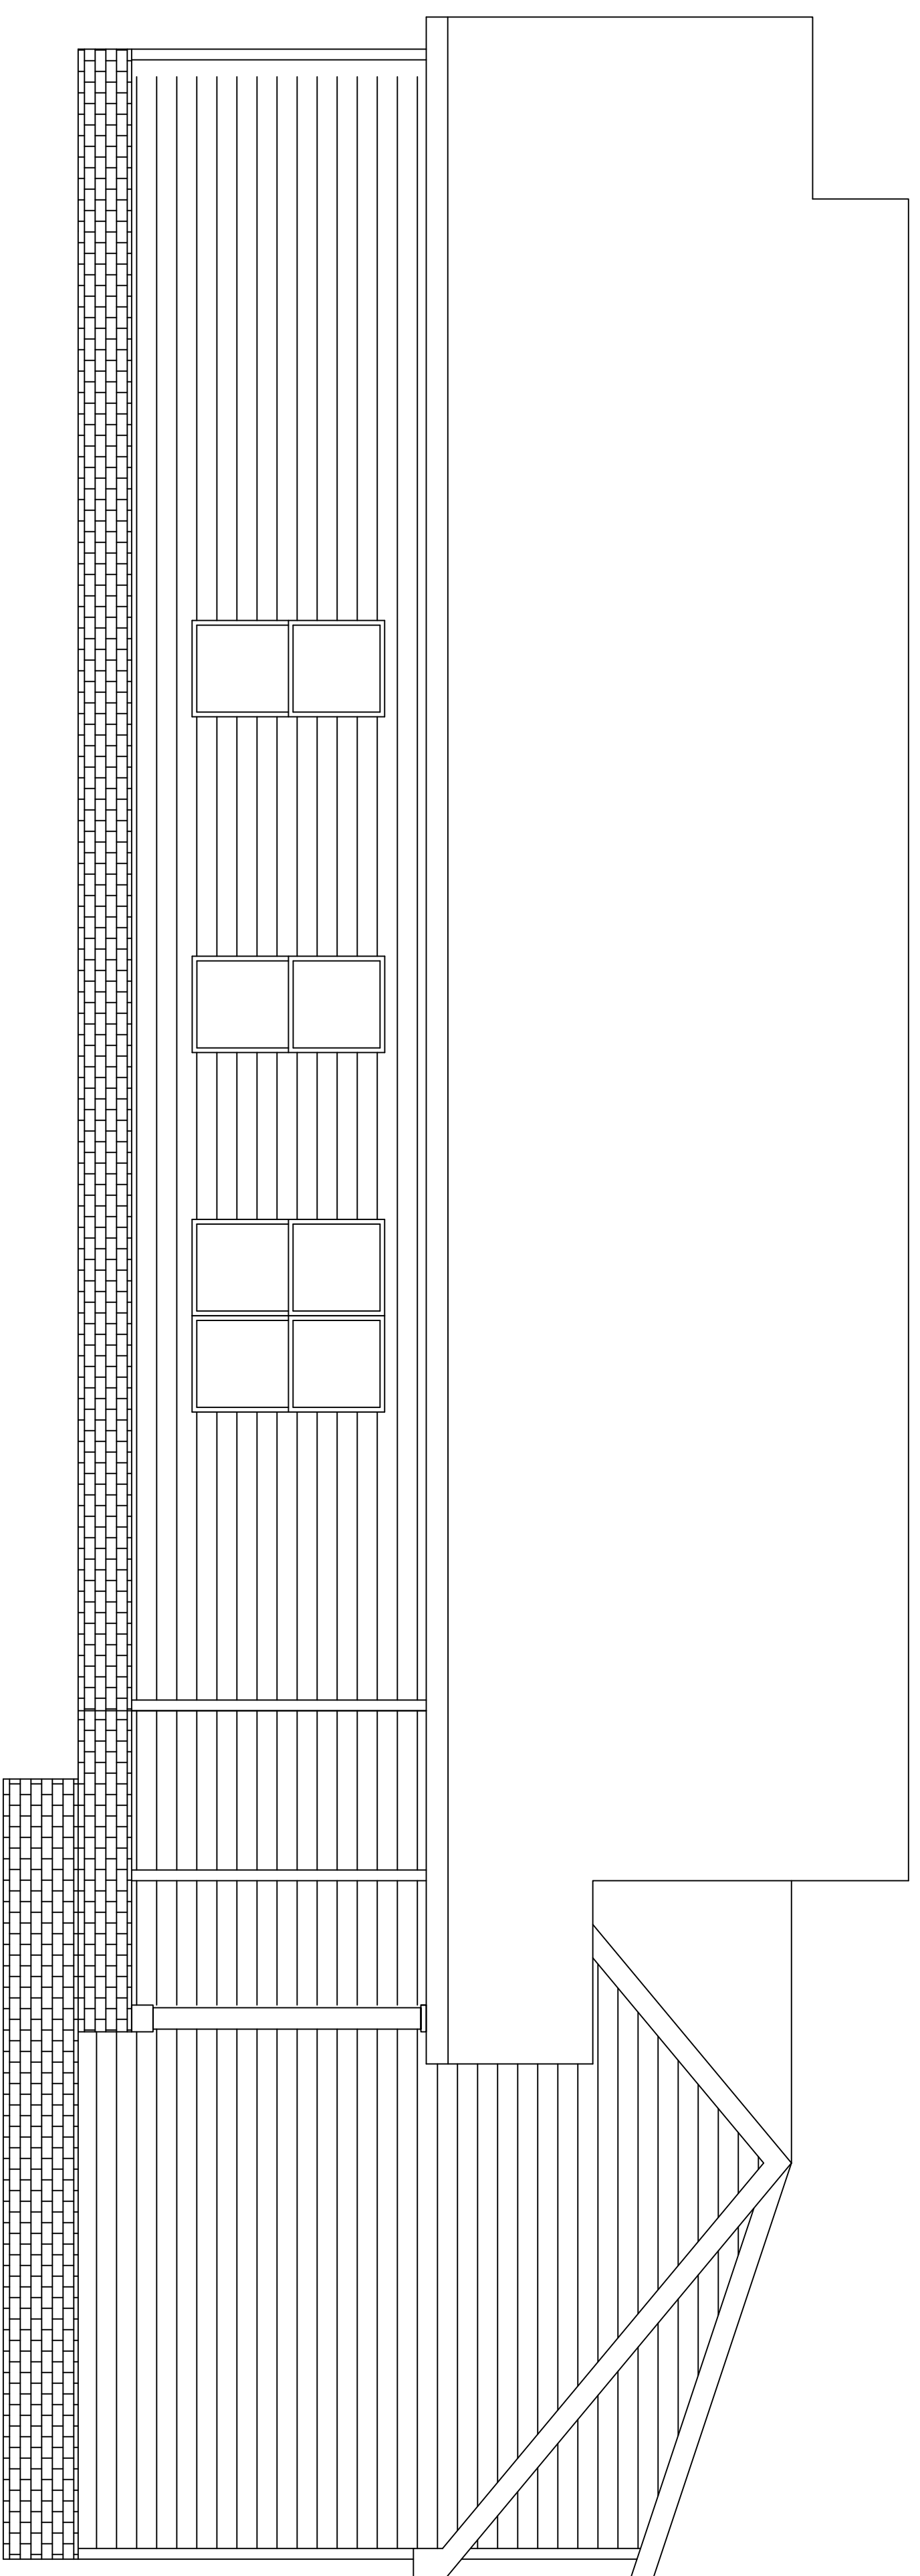

**REAR ELEVATION**

SCALE: 1/4"=1'-0"

APPROX. AREA	
FIRST FLOOR LIVING	2228
SECOND FLOOR LIVING	562
BONUS ROOM	448
TOTAL HEATED	3258
GARAGE	615
FRONT PORCH	249
REAR PORCH	120
TOTAL COVERED	4242


**NORTH MILTON 4B  
EATON**

234 W. Northfield Blvd.  
Murfreesboro, TN 37129

**DRAWN BY:** SAMANTHA MCCANN  
DATE ISSUED: 12.19.2022  
REVISIONS:


**ELEVATIONS**

**A.1**

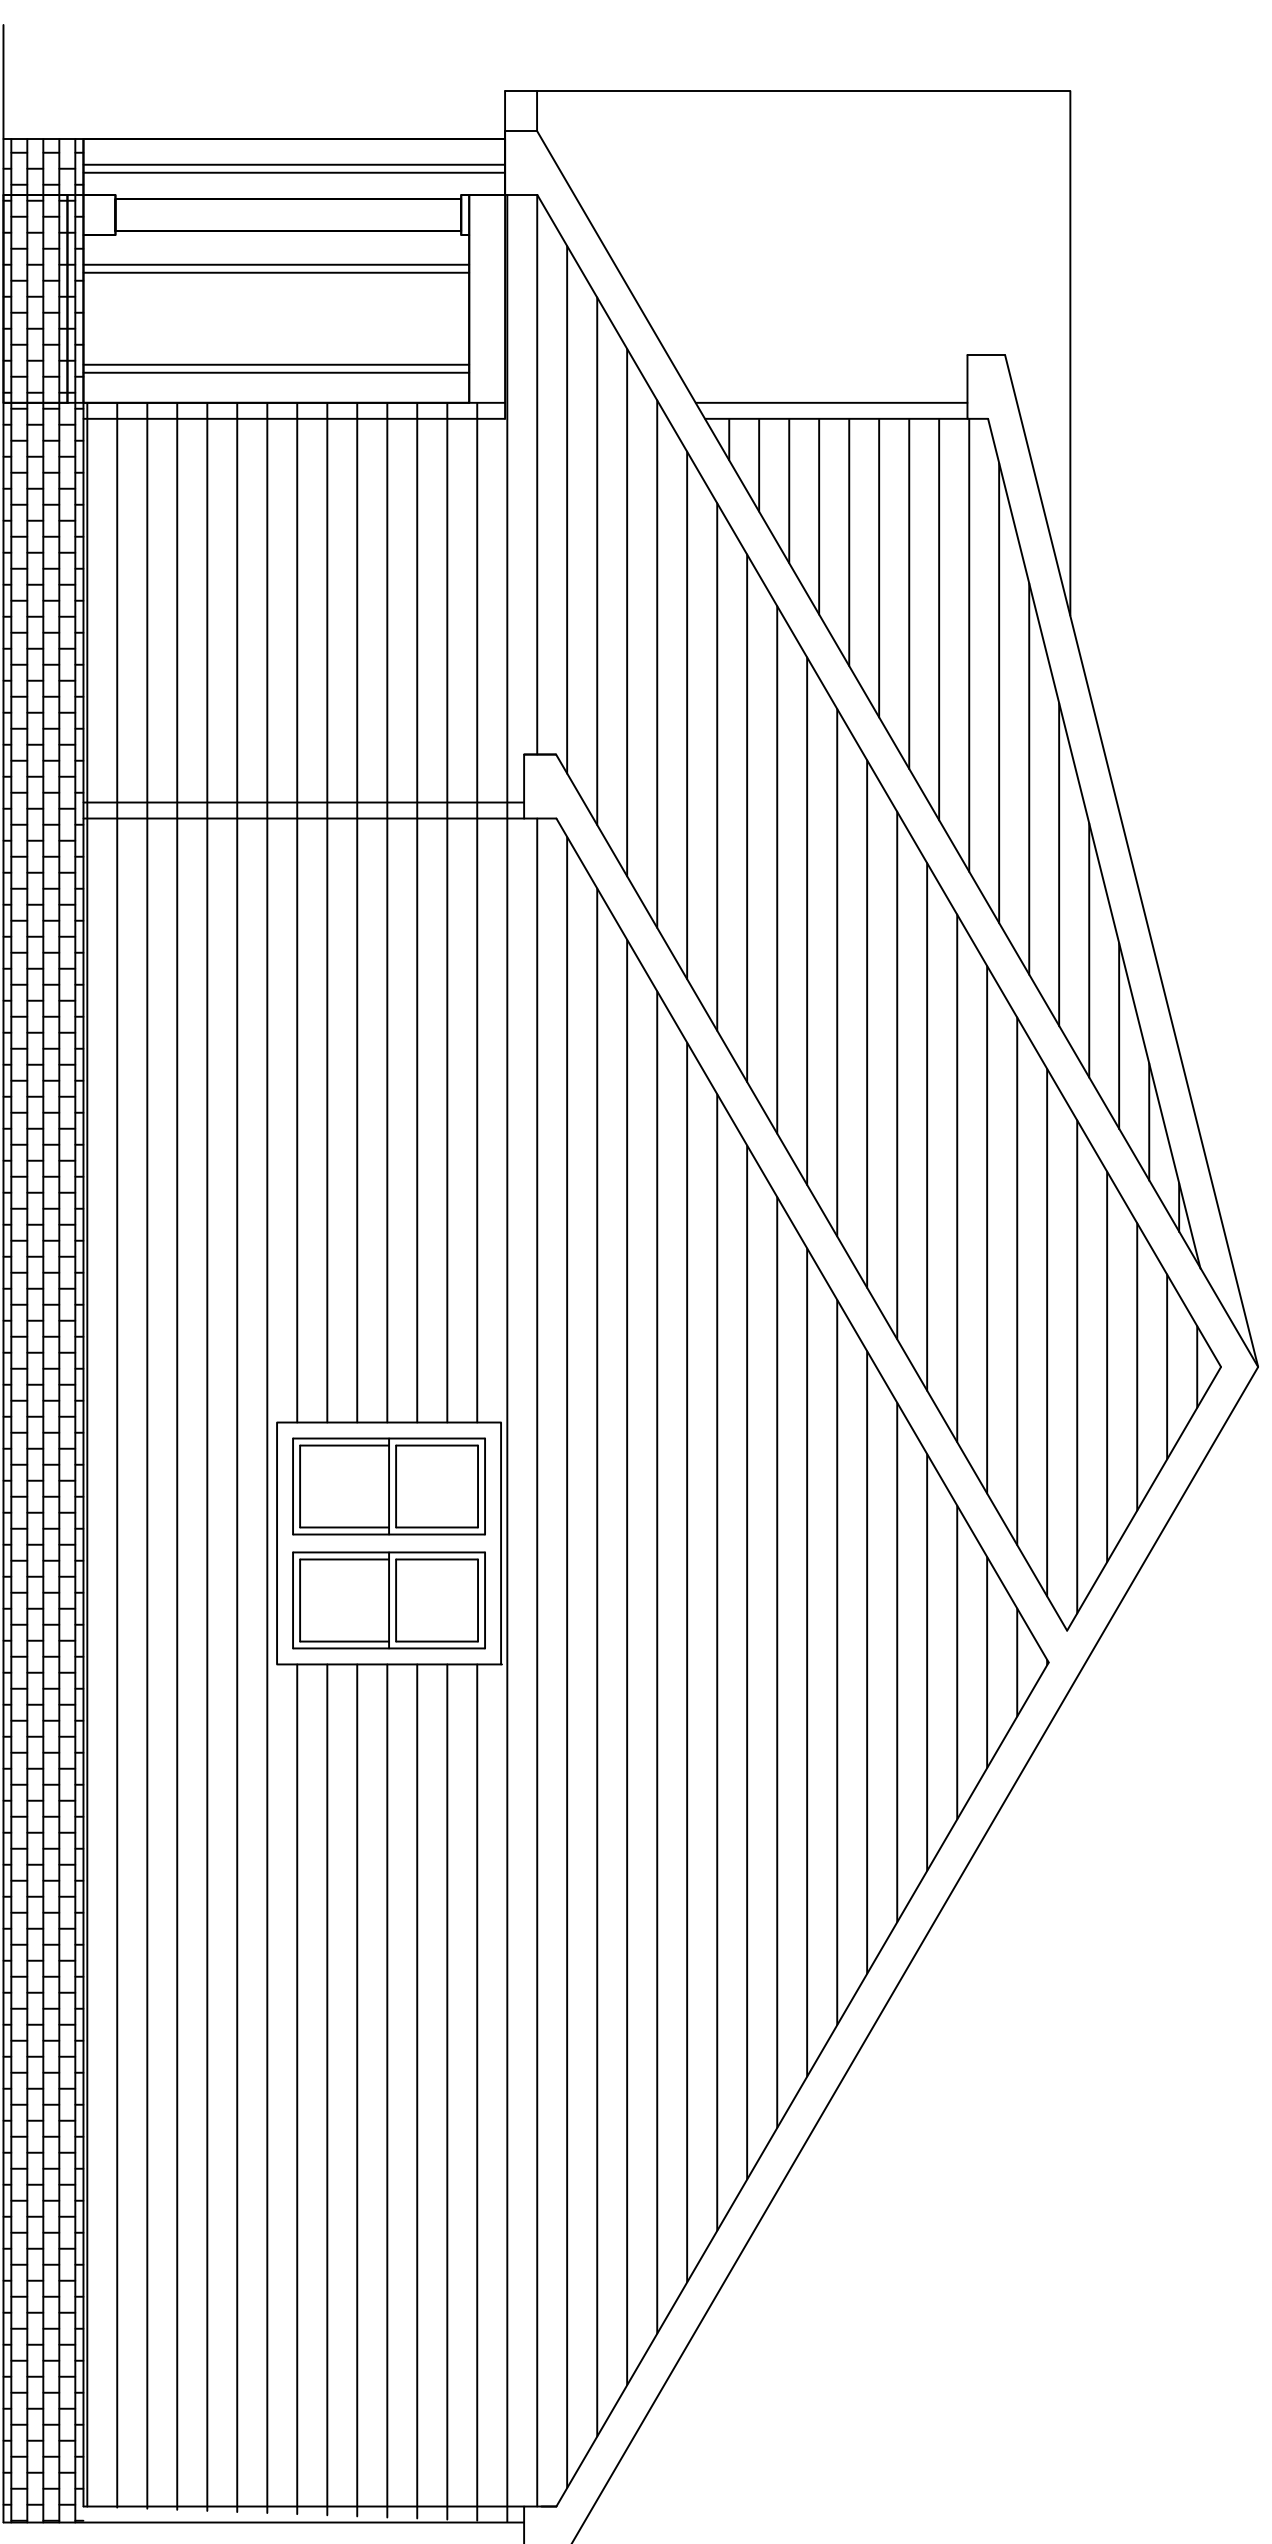

**LEFT ELEVATION**

SCALE: 1/4"=1'-0"

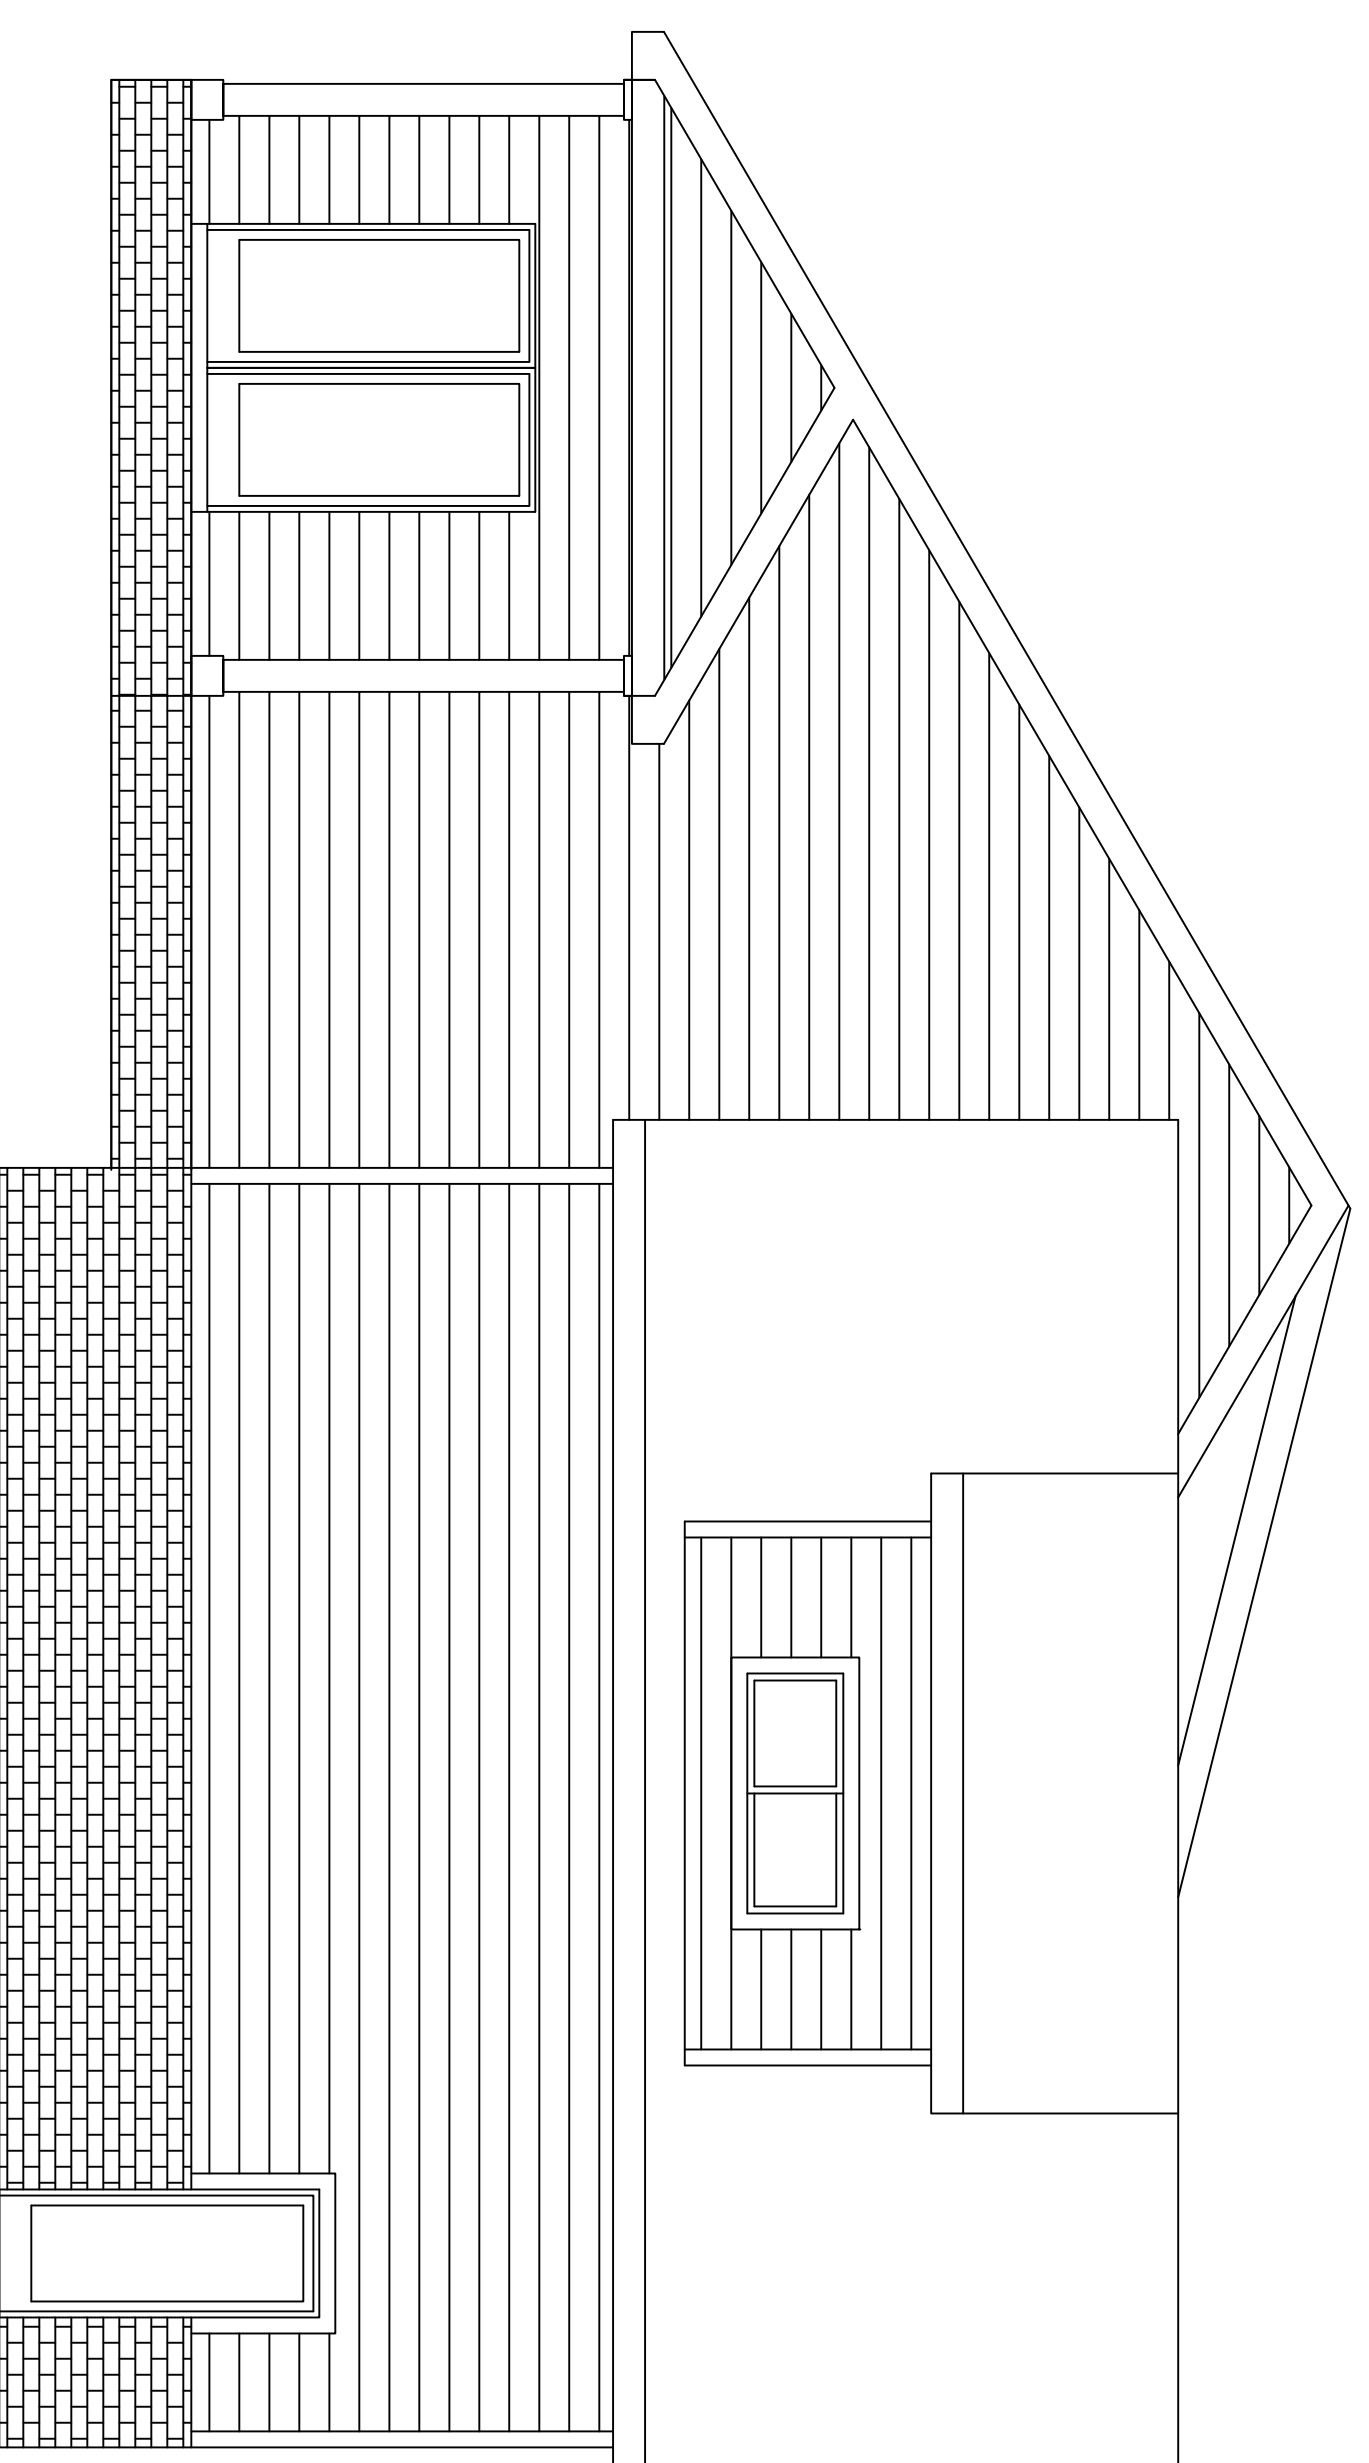

**RIGHT ELEVATION**

SCALE: 1/4"=1'-0"

APPROX. AREA	
FIRST FLOOR LIVING	2228
SECOND FLOOR LIVING	562
BONUS ROOM	448
TOTAL HEATED	3258
GARAGE	615
FRONT PORCH	249
REAR PORCH	120
TOTAL COVERED	4242


**NORTH MILTON 4B  
EATON**

234 W. Northfield Blvd.  
Murfreesboro, TN 37129

**DRAWN BY:** SAMANTHA MCCANN  
DATE ISSUED: 12.19.2022  
REVISIONS:

**ELEVATIONS**

**A.2**

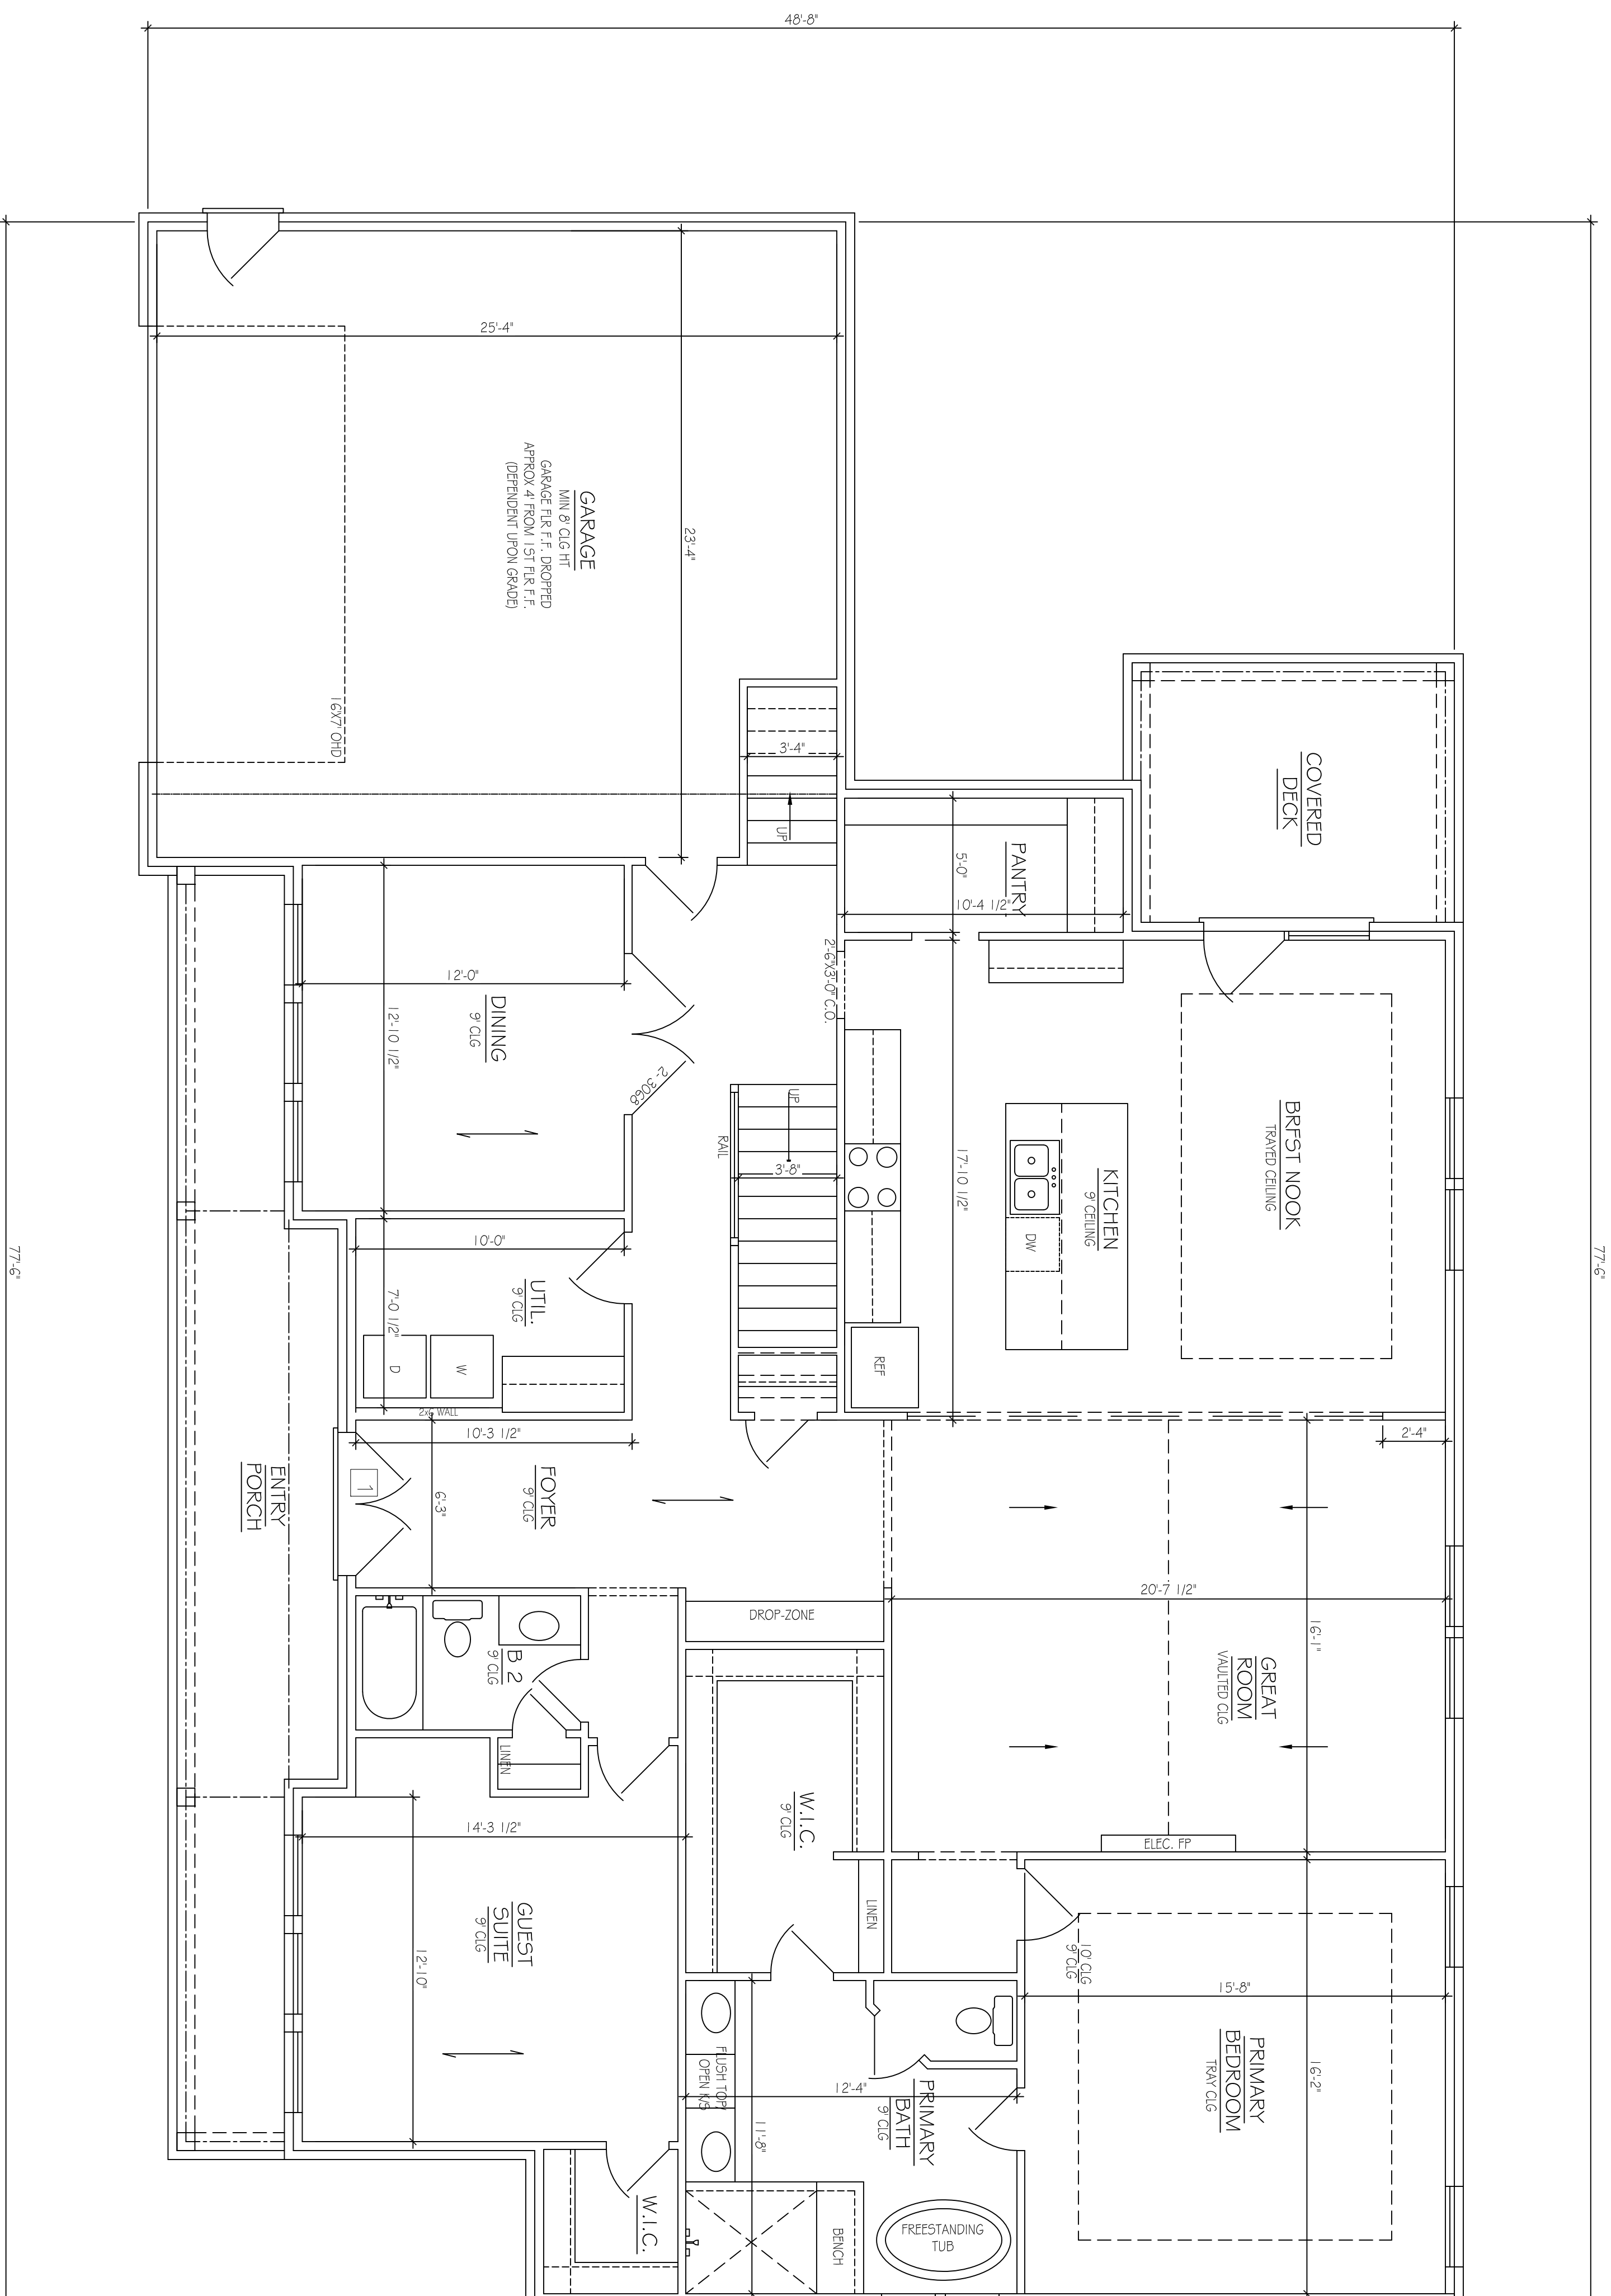

FIRST FLOOR PLAN

SCALE: 1/4" = 1'-0"

APPROX. AREA	
FIRST FLOOR LIVING	2228
SECOND FLOOR LIVING	592
BONUS ROOM	448
TOTAL HEATED	3258
GARAGE	615
FRONT PORCH	249
REAR PORCH	120
TOTAL COVERED	4242


**NORTH MILTON 4B  
EATON**

234 W. Northfield Blvd.  
Murfreesboro, TN 37129

**DRAWN BY:** SAMANTHA MCCANN  
DATE ISSUED: 12.19.2022  
 REVISIONS:

FLOOR PLANS

**A.3**

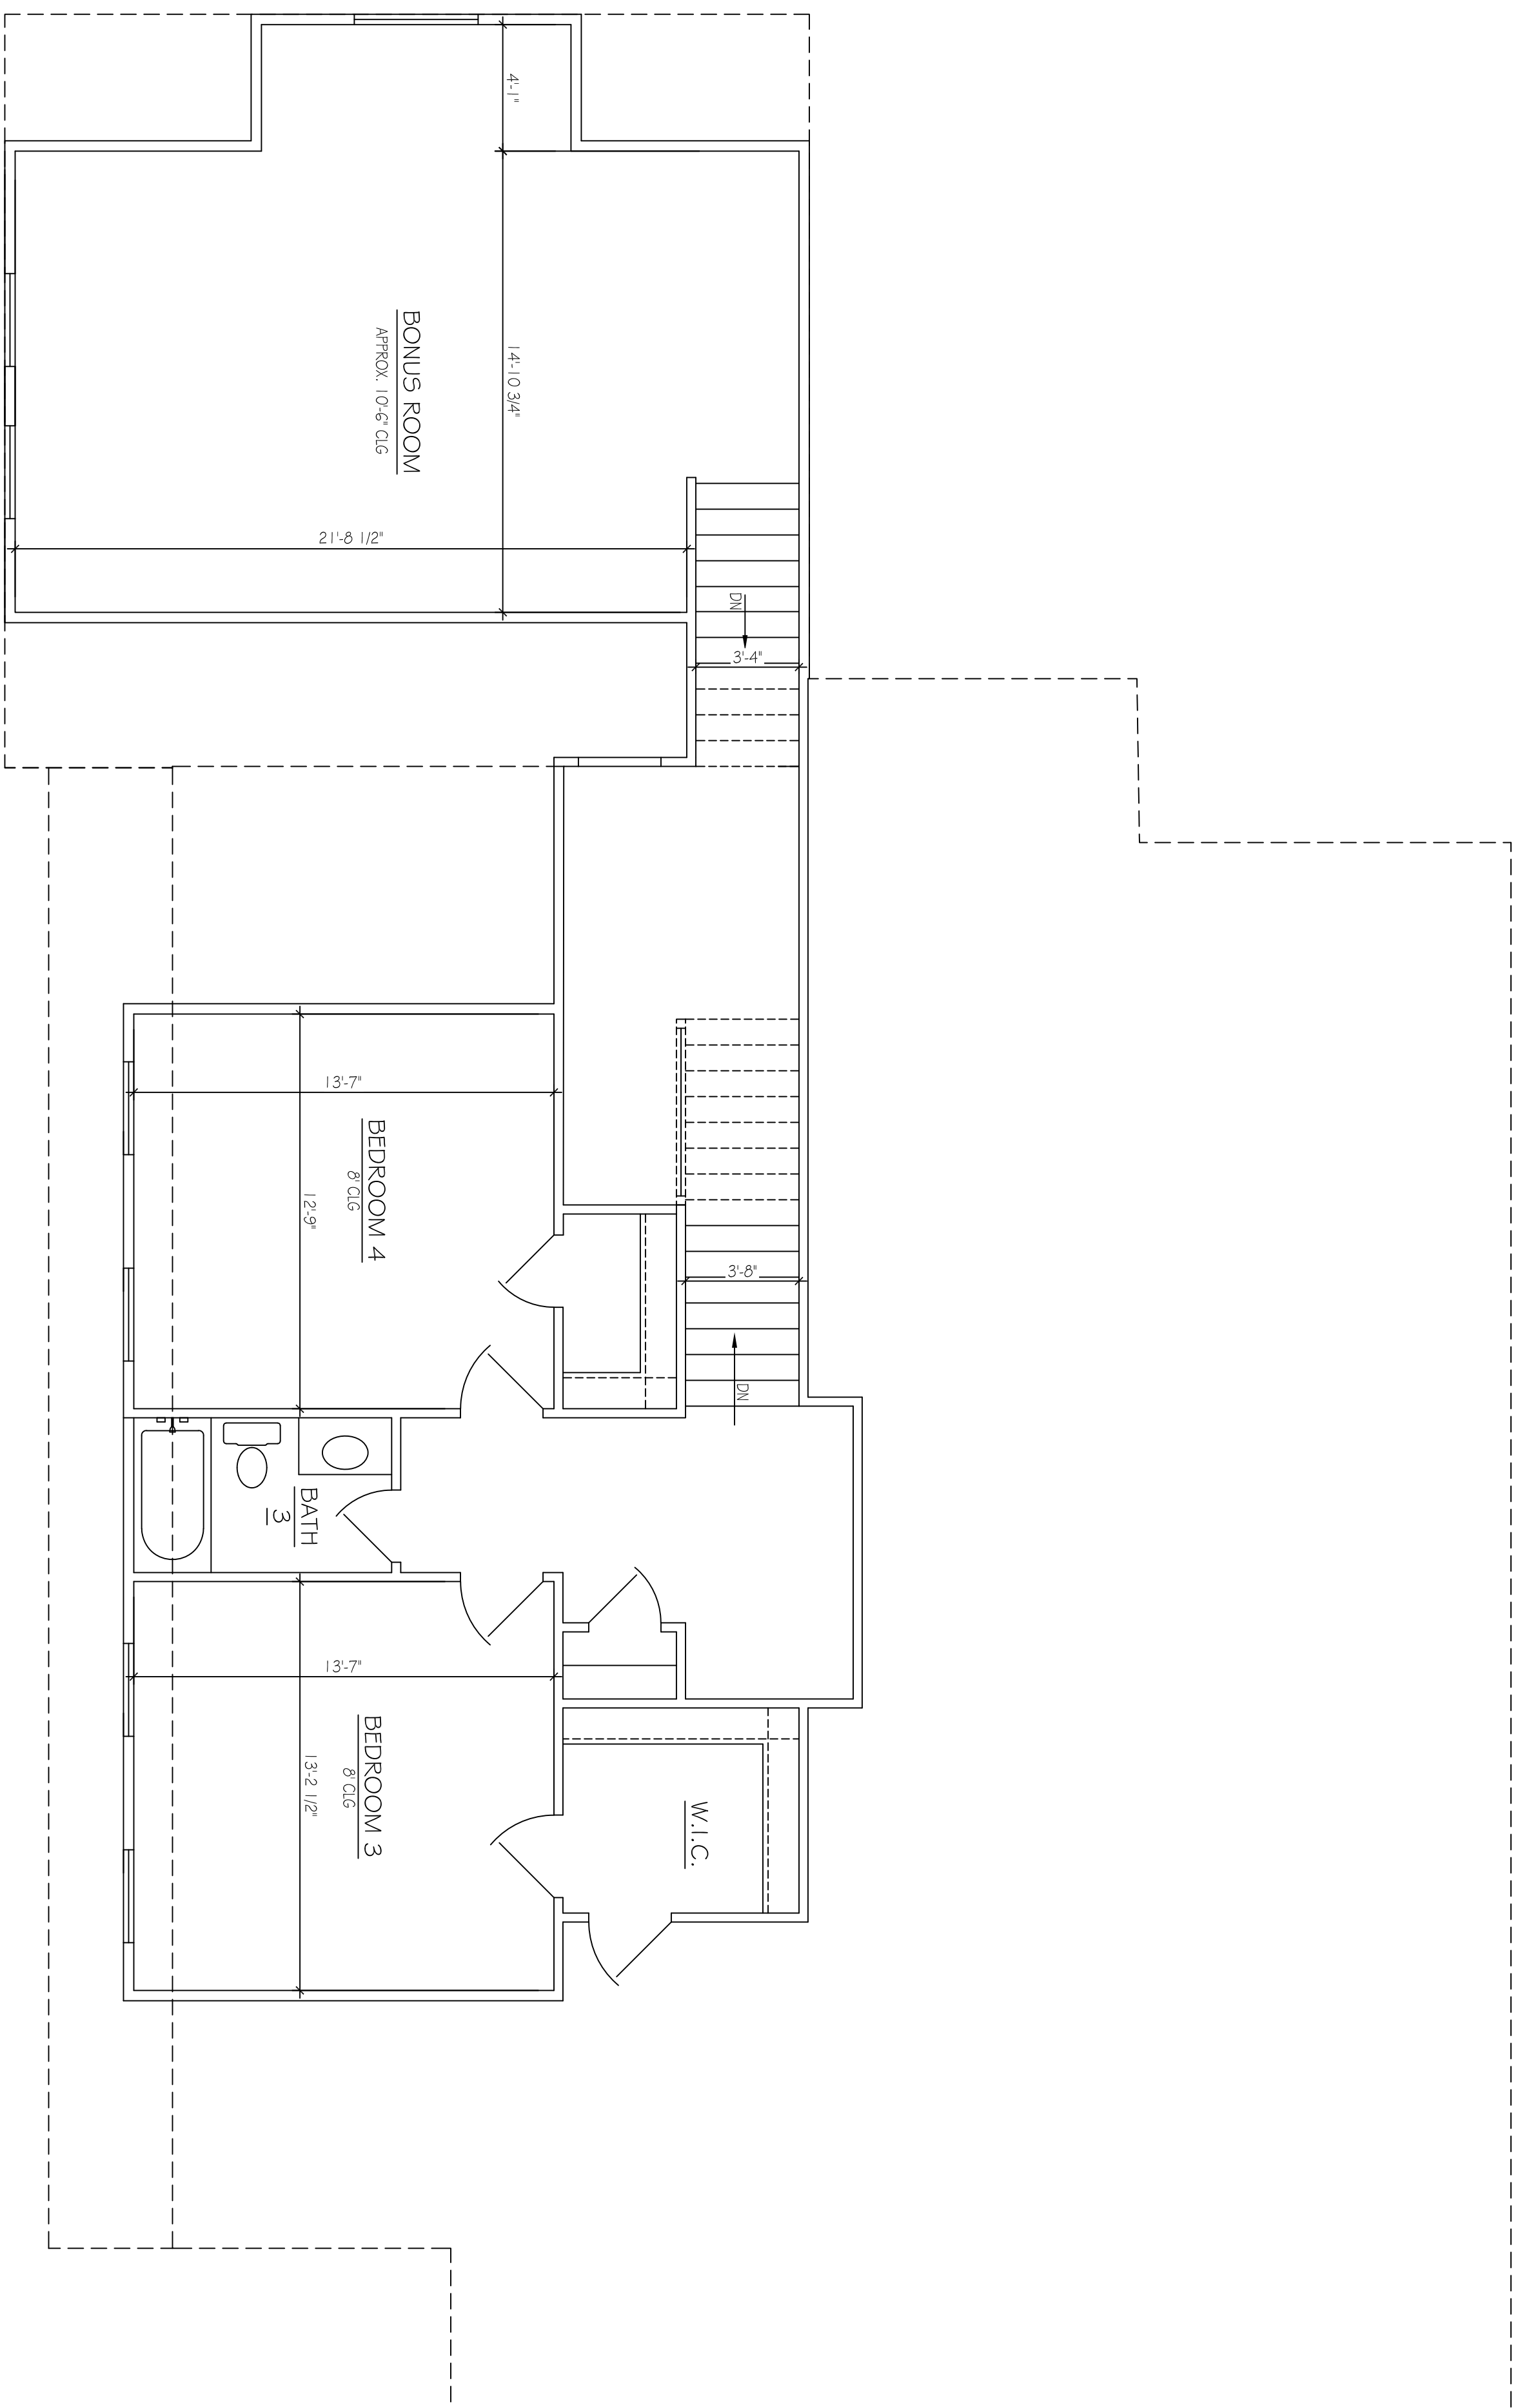

**SECOND FLOOR PLAN**

SCALE: 1/4" = 1'-0"

APPROX. AREA

FIRST FLOOR LIVING	2228
SECOND FLOOR LIVING	562
BONUS ROOM	448
TOTAL HEATED	3258
GARAGE	615
FRONT PORCH	249
REAR PORCH	120
TOTAL COVERED	4242

**NORTH MILTON 4B  
EATON**

234 W. Northfield Blvd.  
Murfreesboro, TN 37129

**DRAWN BY:**  
SAMANTHA MCCANN

DATE ISSUED: 12.19.2022  
REVISIONS:

**FLOOR PLANS**

**A.4**