


FRONT ELEVATION

SCALE: 1/4"=1'-0"

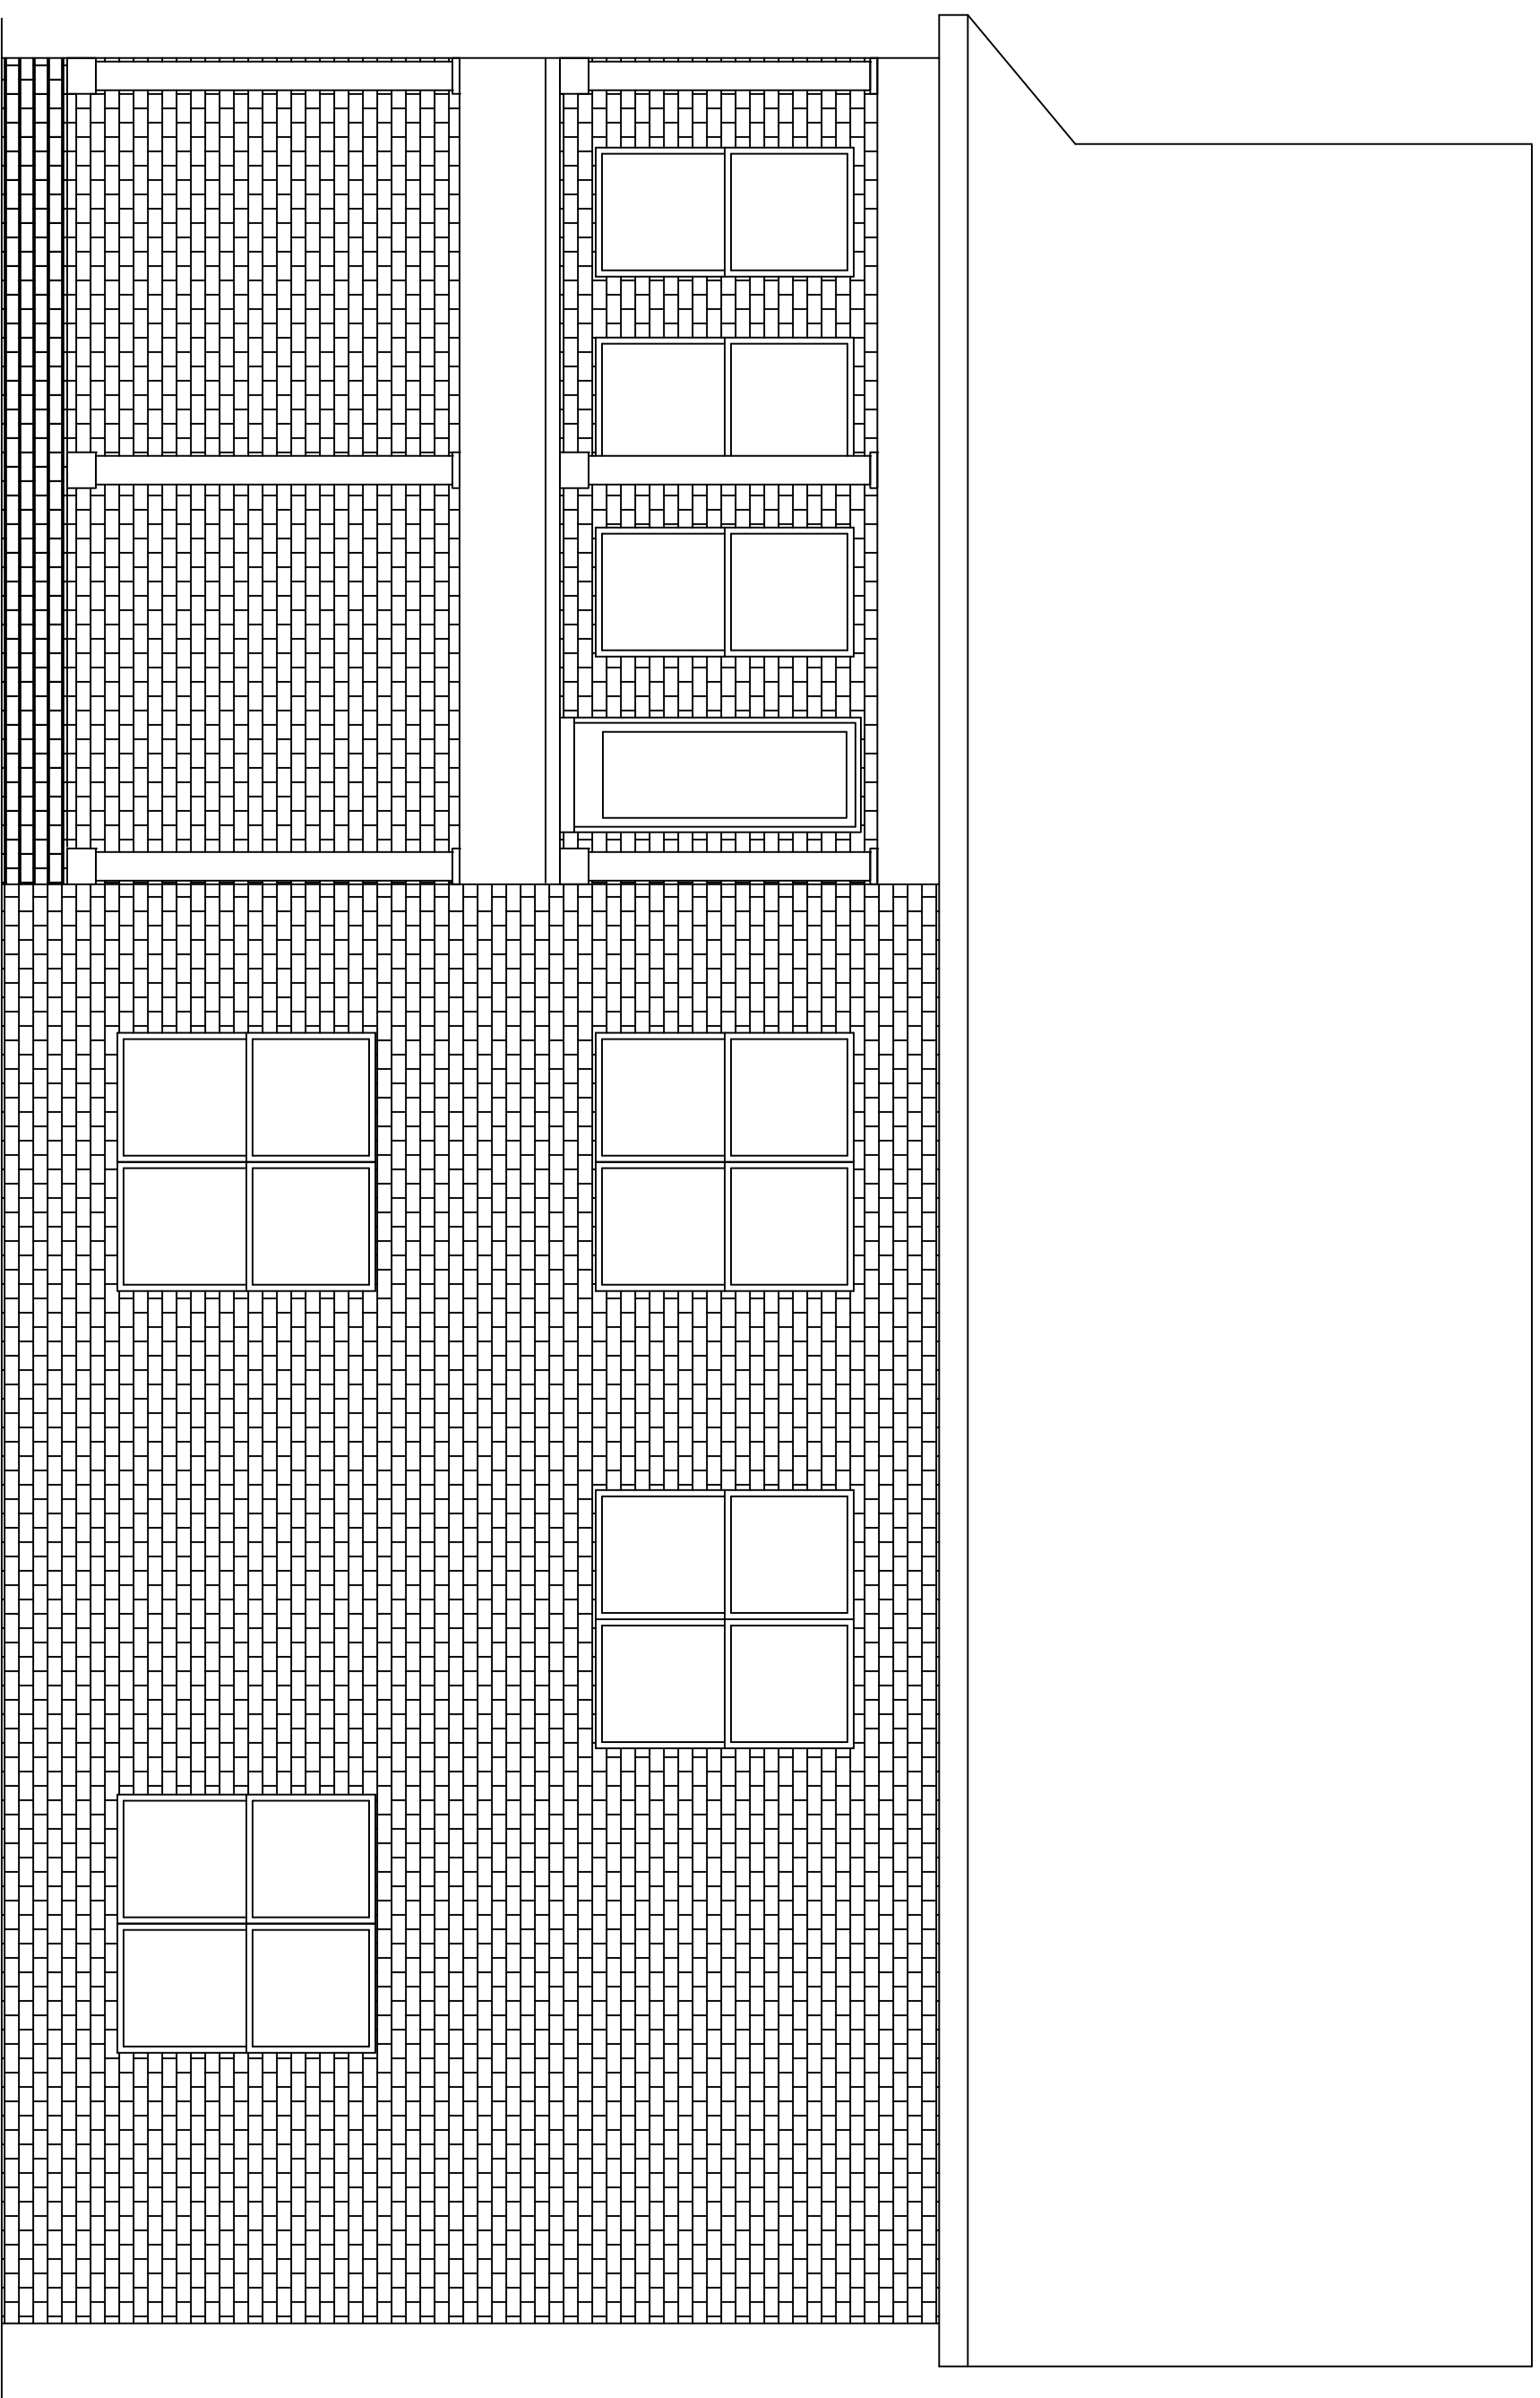

REAR ELEVATION

SCALE: 1/4"=1'-0"


APPROX. AREA	
FIRST FLOOR LIVING	1809
BASEMENT LIVING	1283
TOTAL HEATED	3092
GARAGE	504
FRONT PORCH	94
COVERED REAR PORCH	394
TOTAL COVERED	4084

PROJECT INFO

SUBDIVISION	THE RIDGE
LOT #	341
PLAN	HOLLIS BASEMENT
GARAGE	2 CAR
LH/RH ENTRY	LEFT HAND
BEDROOMS	4
BATHROOMS	3


ELEVATIONS

A.1

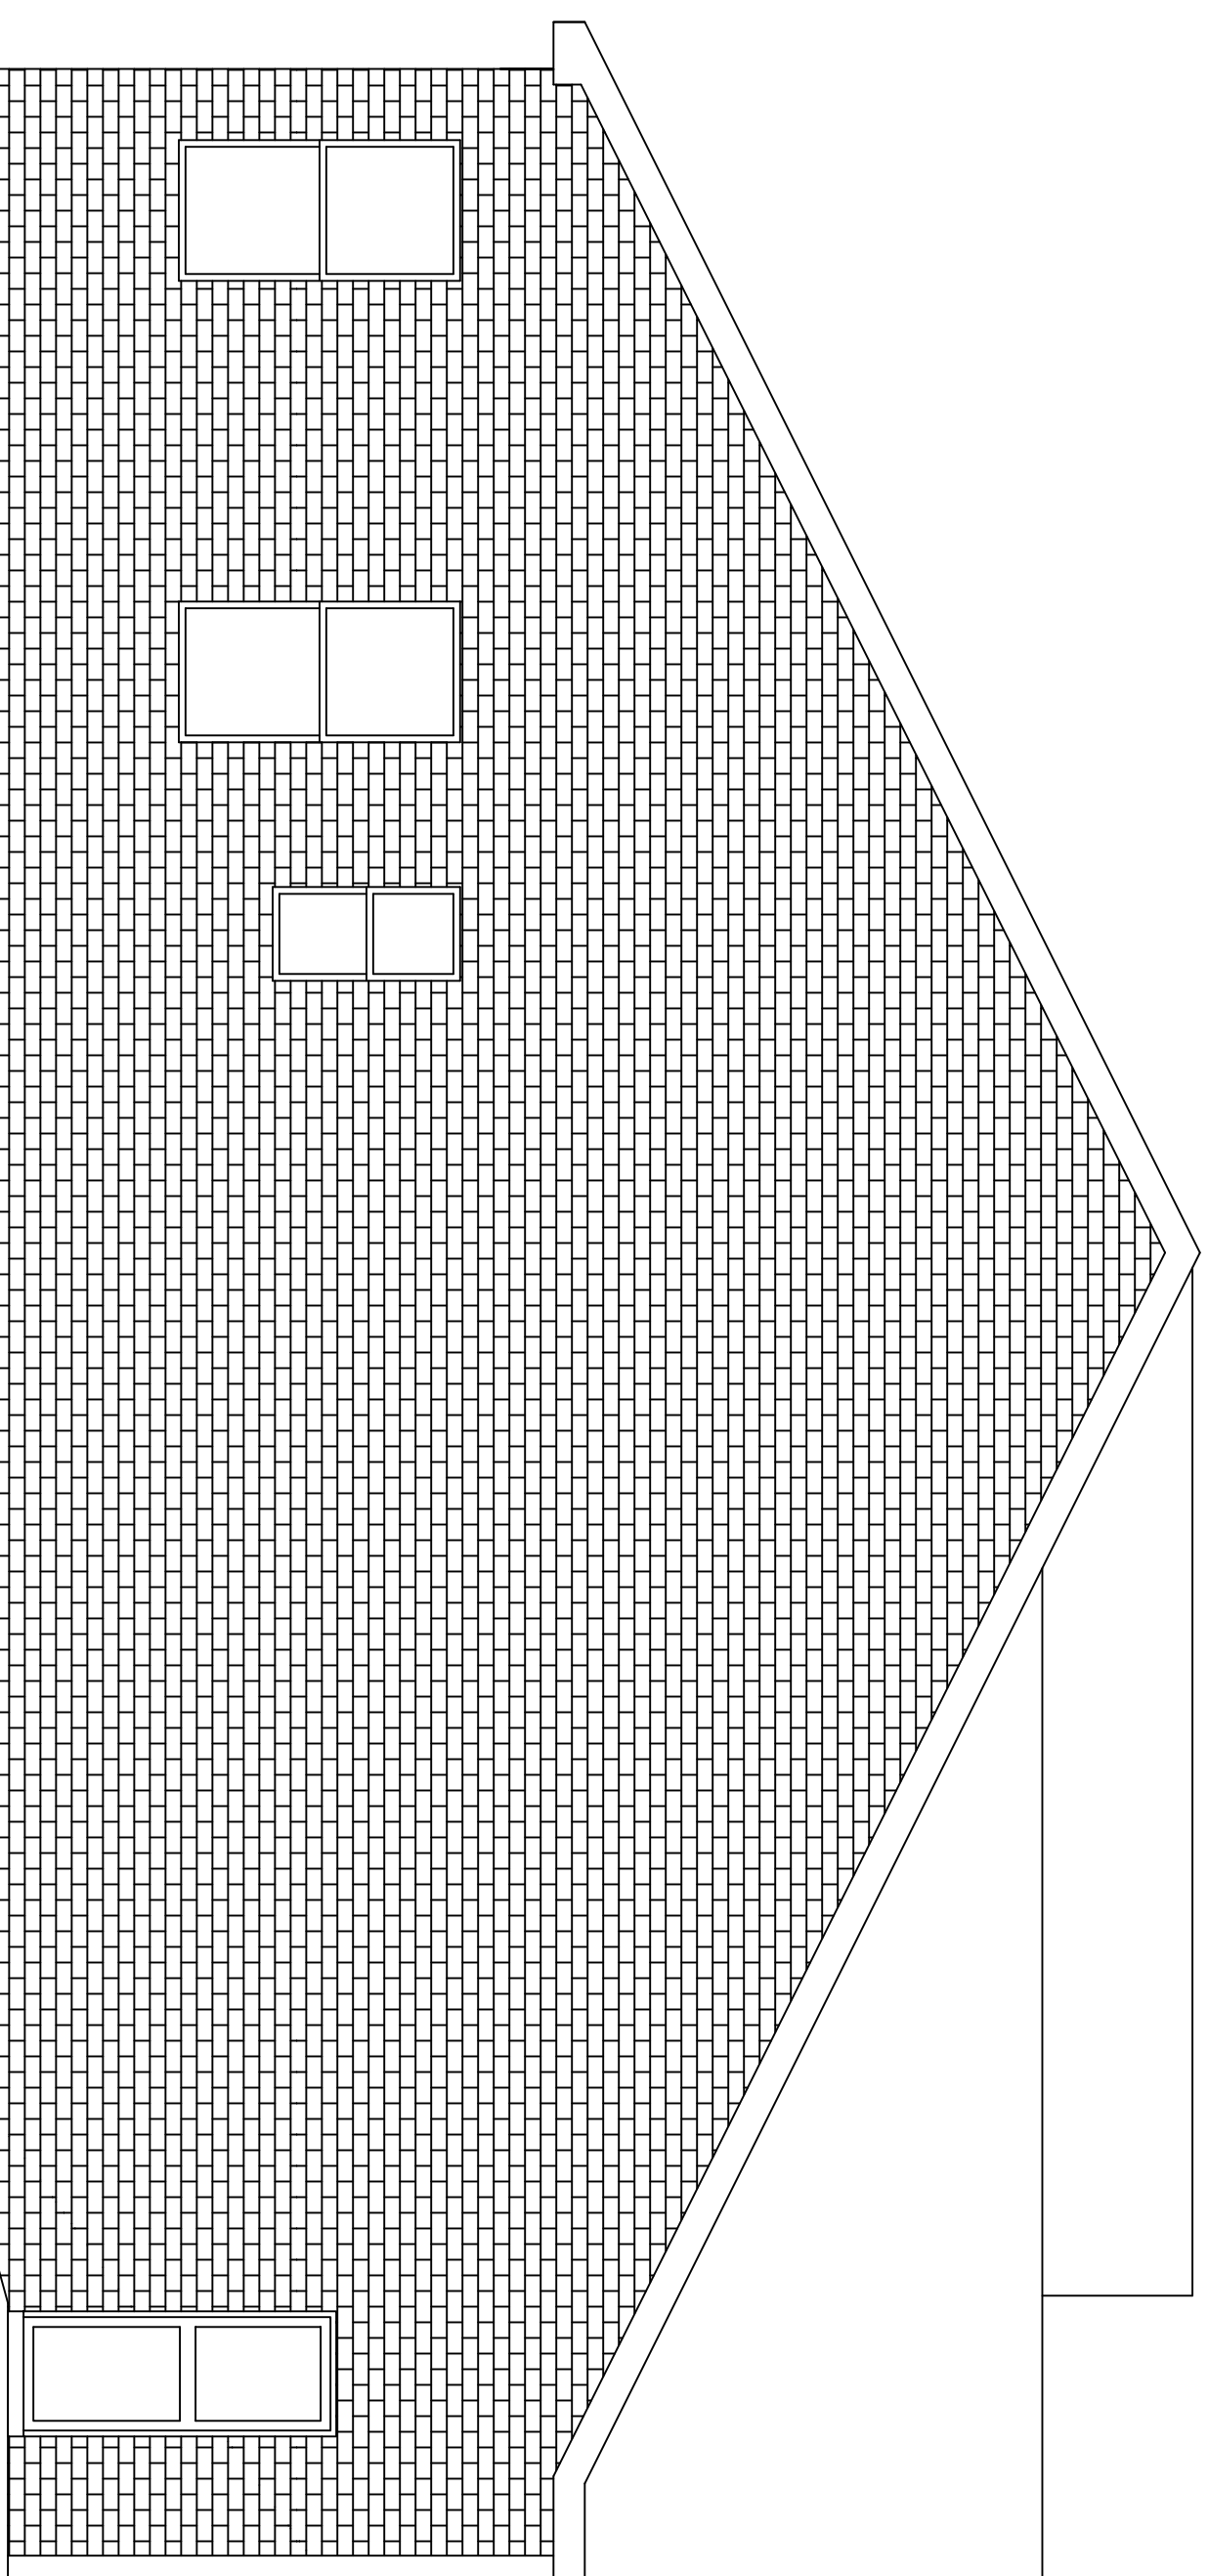

LEFT SIDE ELEVATION

SCALE: 1/4"=1'-0"

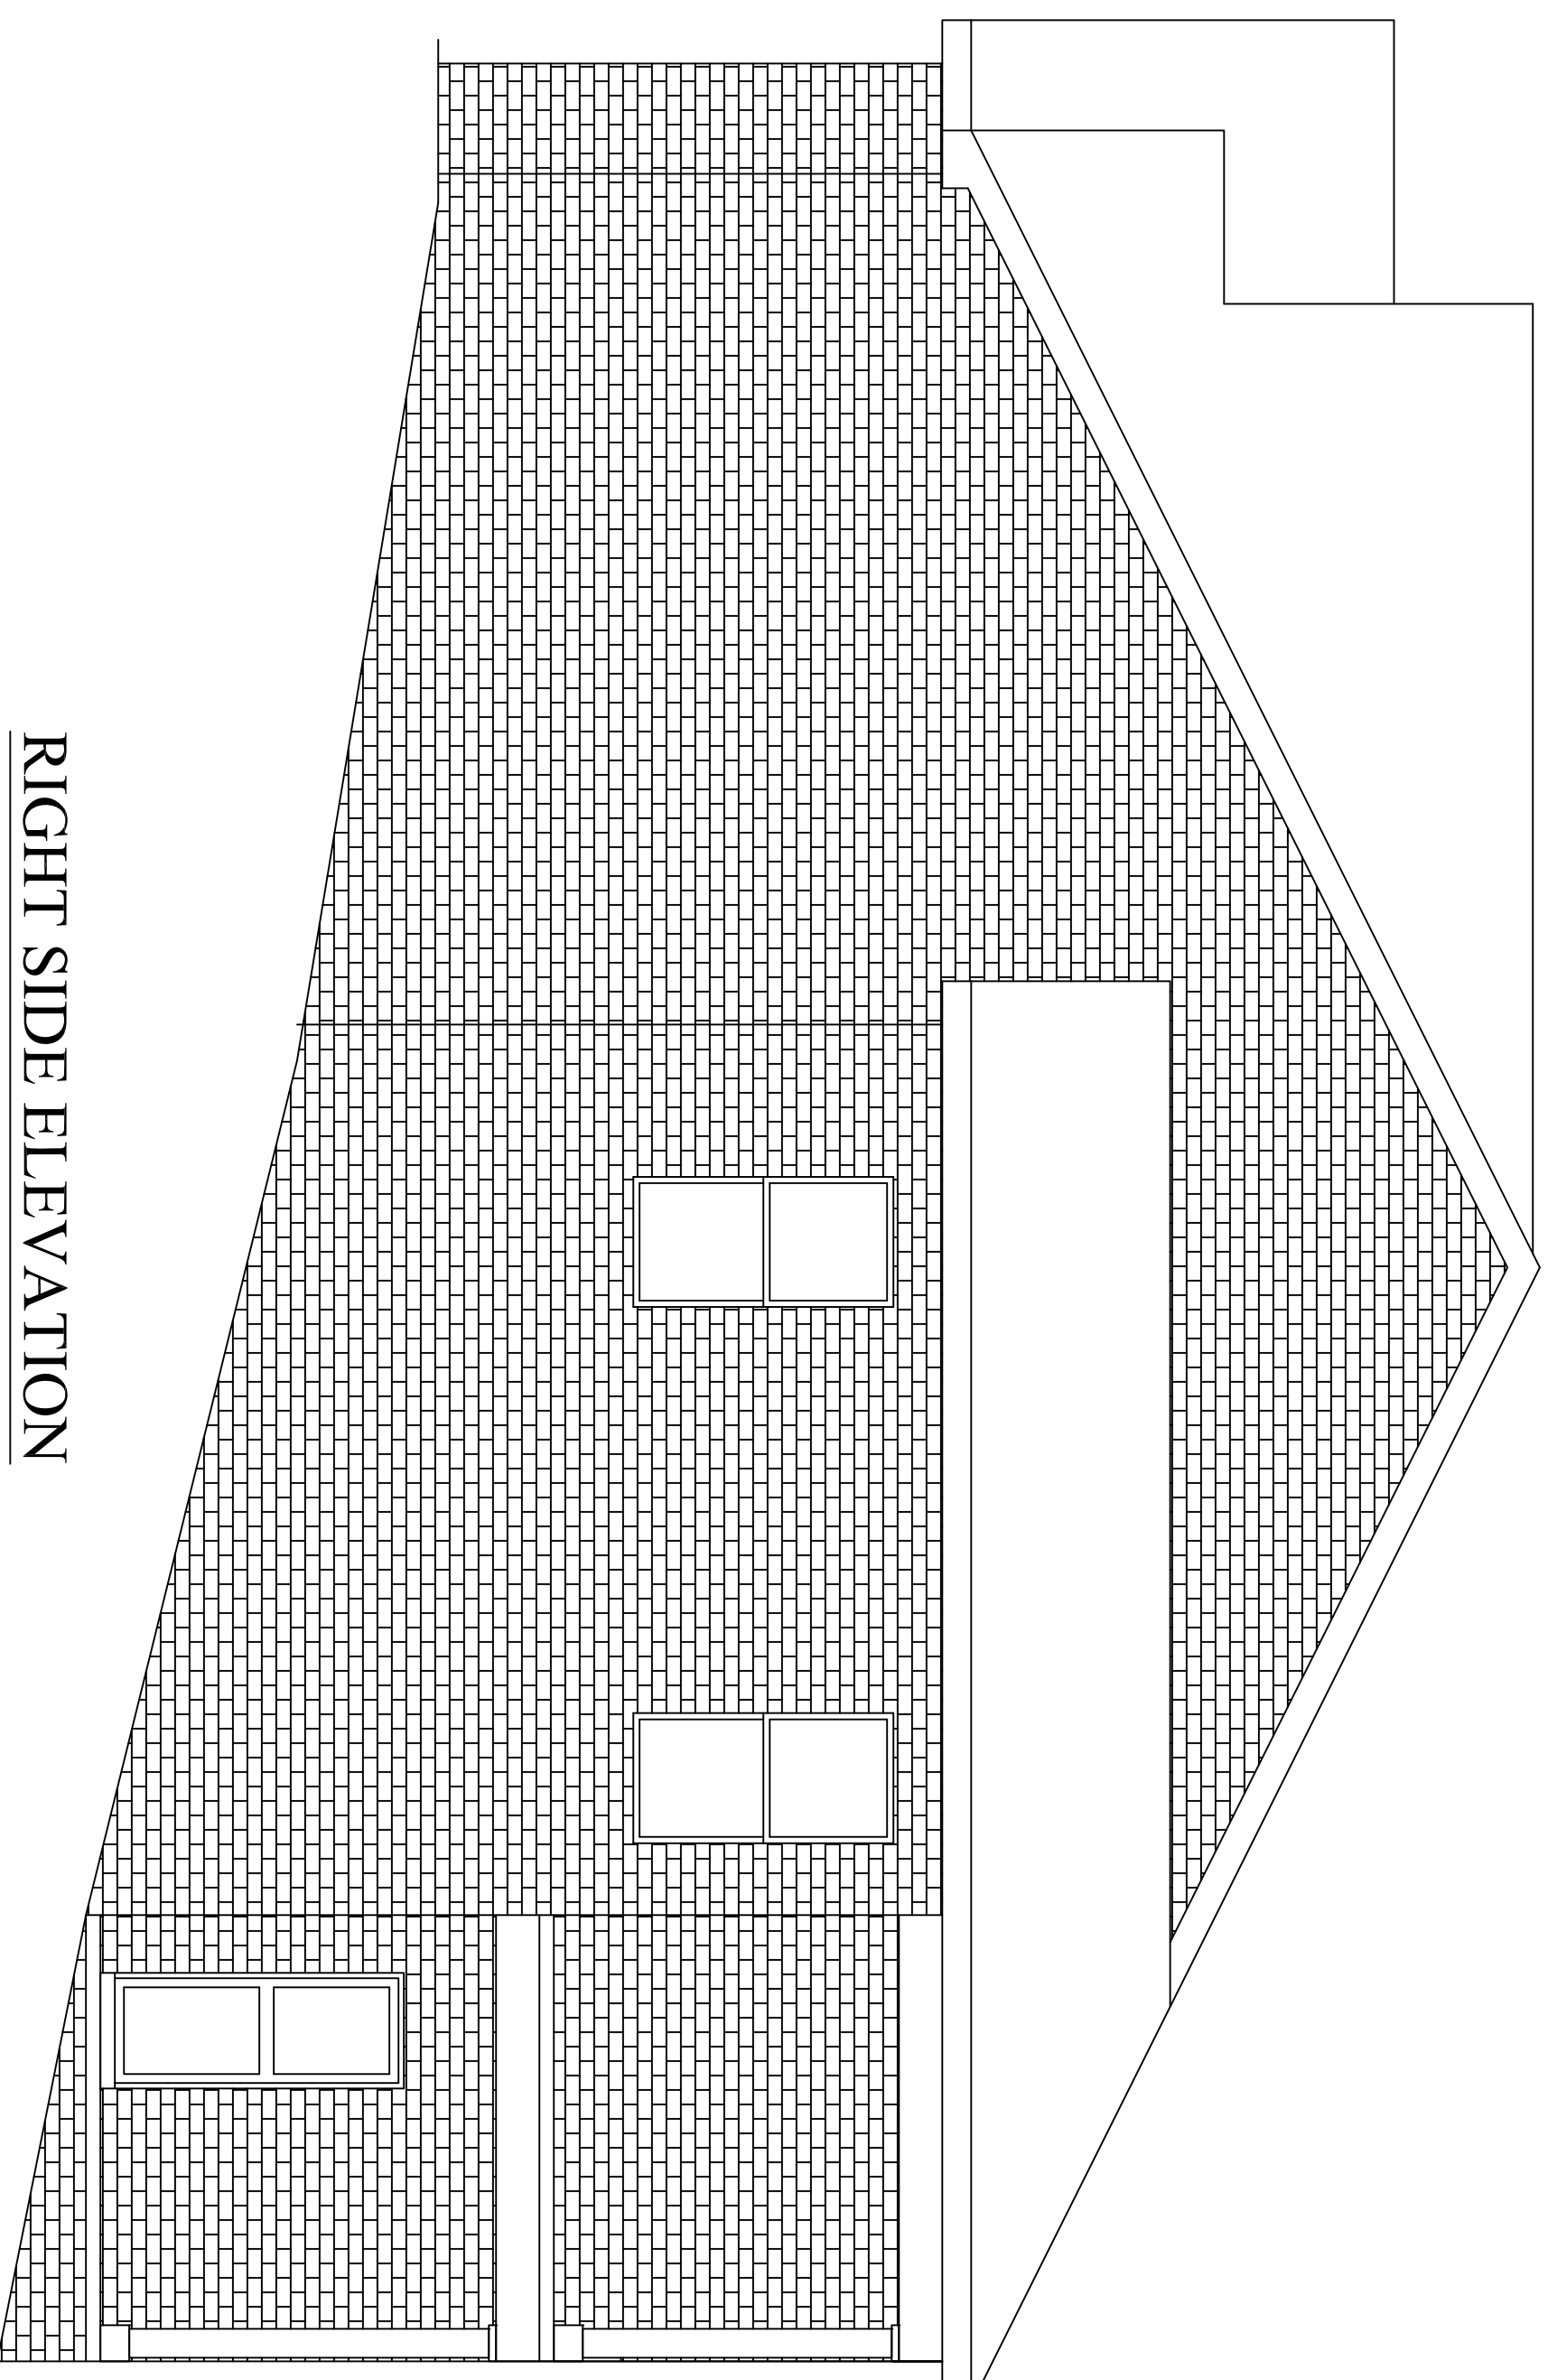

RIGHT SIDE ELEVATION


SCALE: 1/4"=1'-0"

APPROX. AREA	
FIRST FLOOR LIVING	1809
BASEMENT LIVING	1283
TOTAL HEATED	3092
GARAGE	504
FRONT PORCH	94
COVERED REAR PORCH	394
TOTAL COVERED	4084

PROJECT INFO

SUBDIVISION	THE RIDGE
LOT #	341
PLAN	HOLLIS BASEMENT
GARAGE	2 CAR
LH/RH ENTRY	LEFT HAND
BEDROOMS	4
BATHROOMS	3

ELEVATIONS

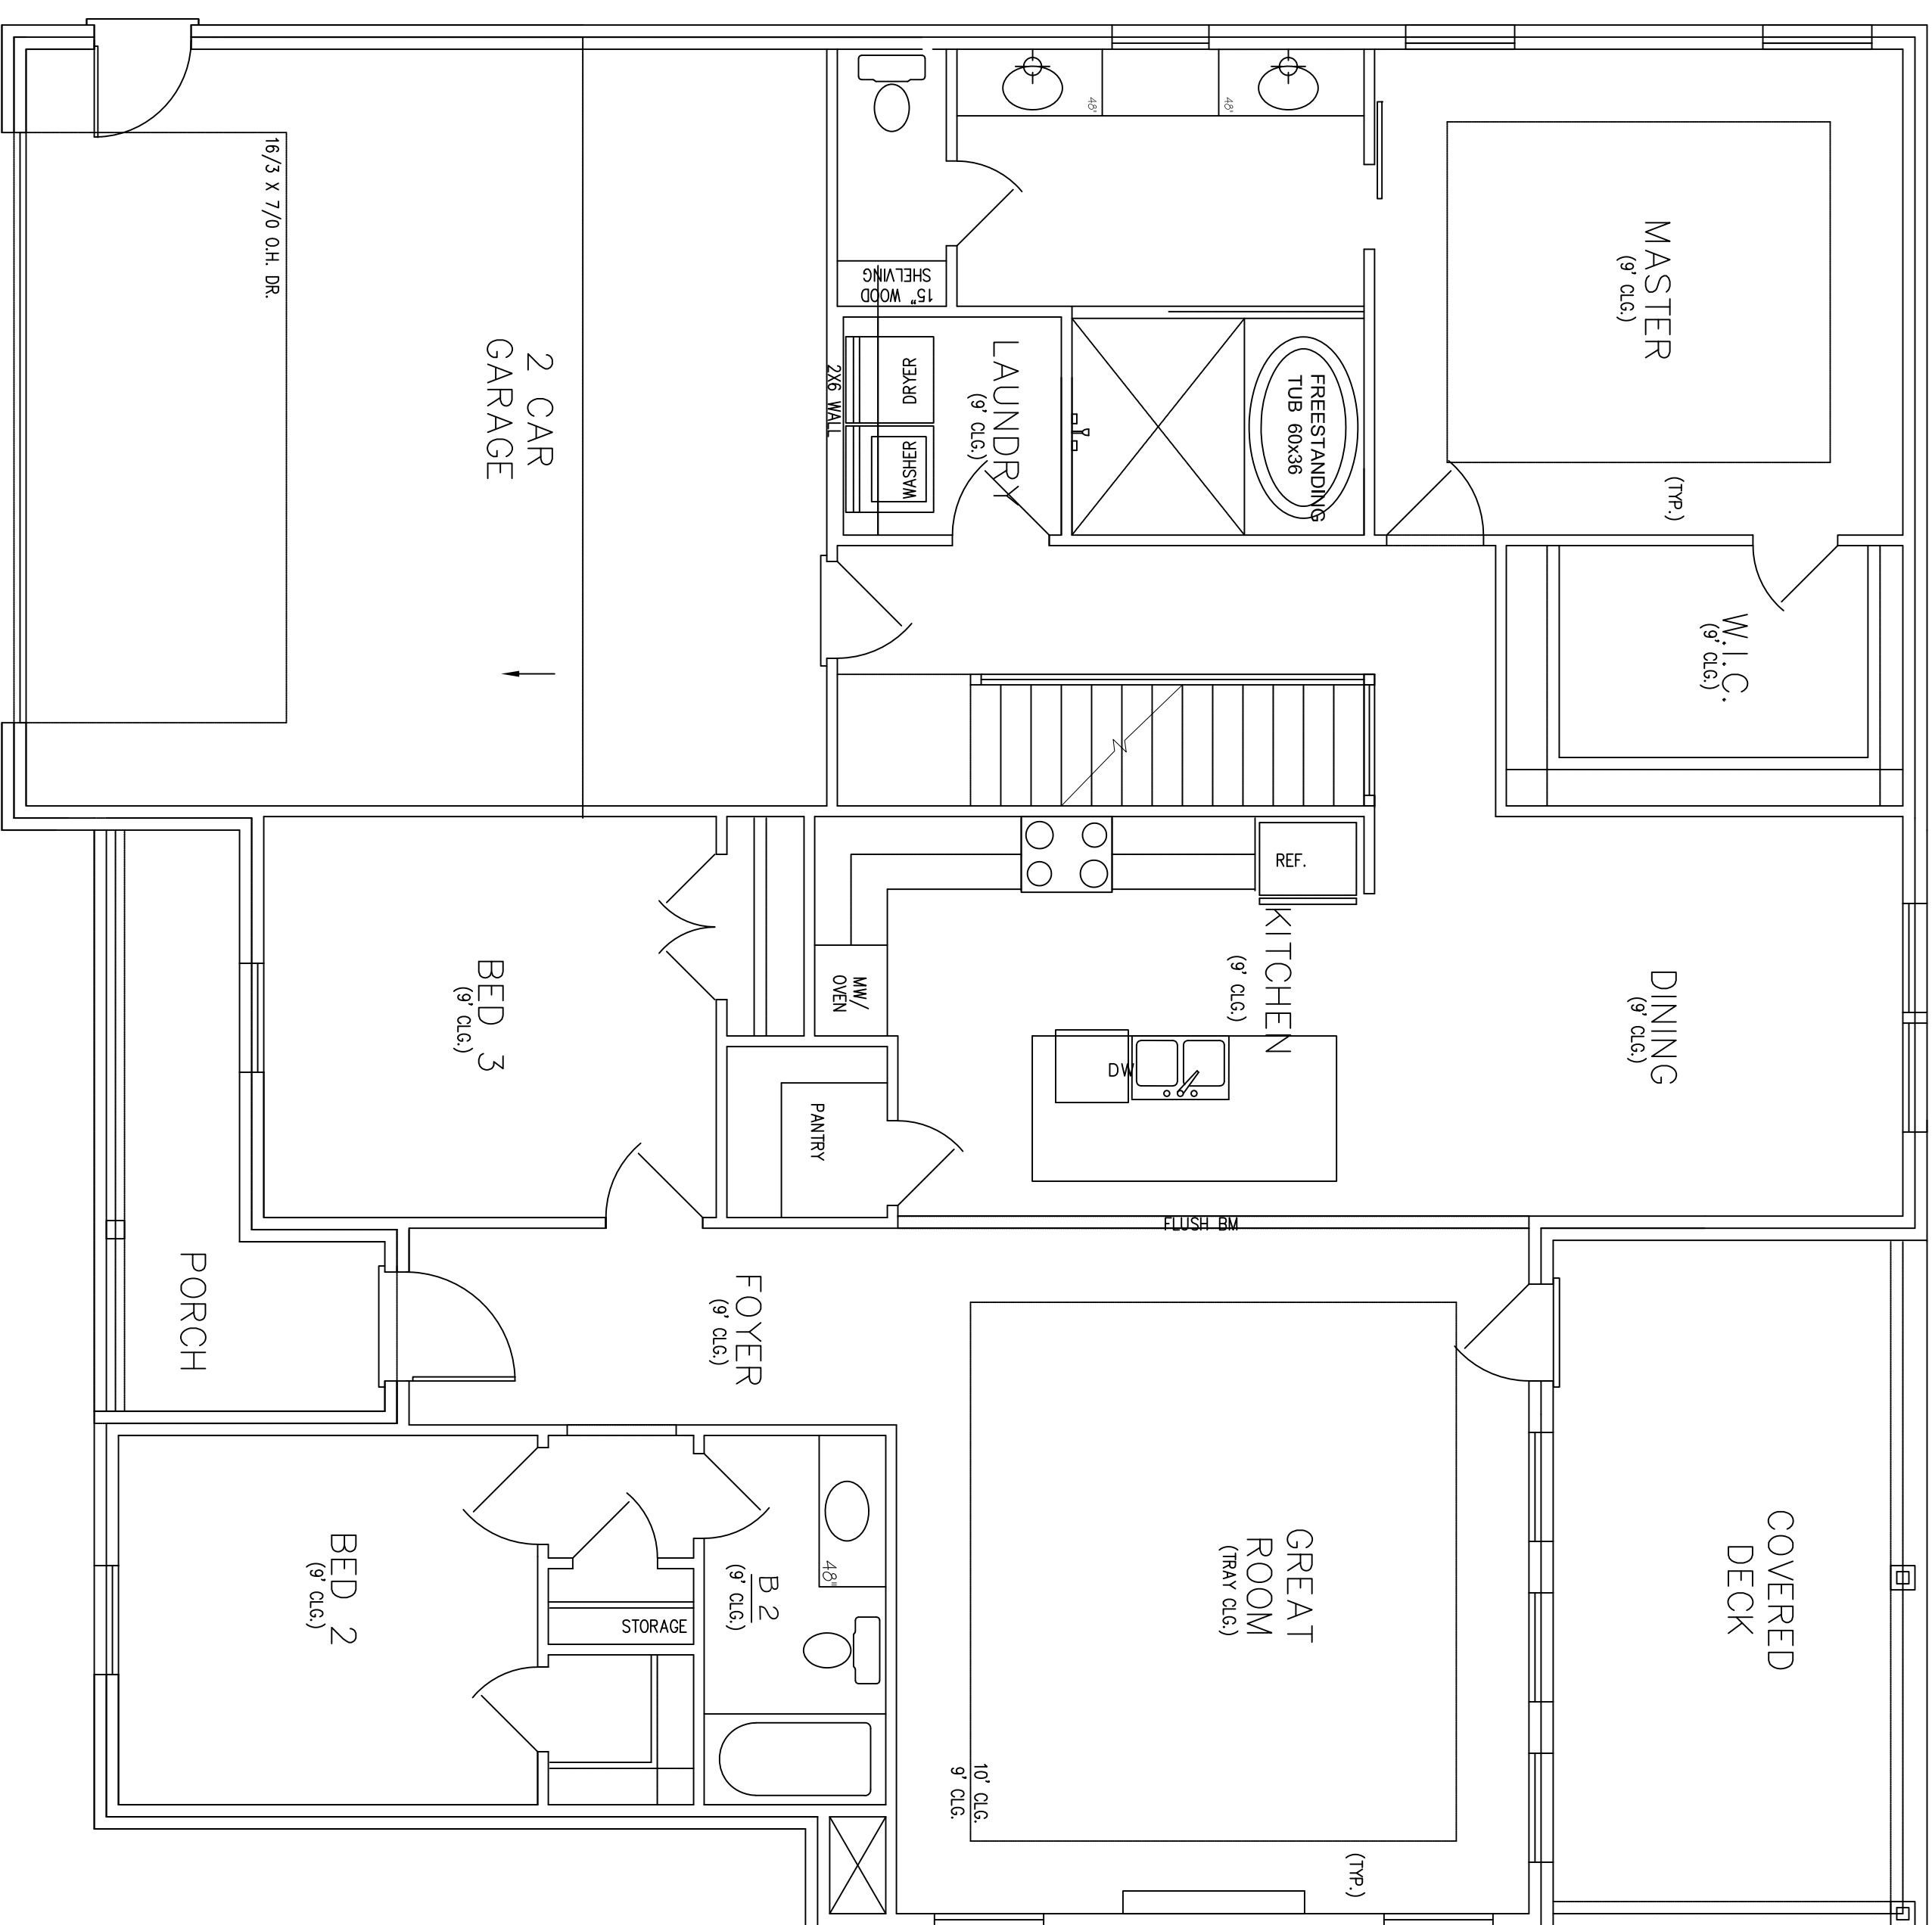


APPROX. AREA	1809
FIRST FLOOR LIVING	1283
BASEMENT LIVING	3092
TOTAL HEATED	504
GARAGE	94
FRONT PORCH	394
COVERED REAR PORCH	4084
TOTAL COVERED	

PROJECT INFO

SUBDIVISION	THE RIDGE
LOT #	341
PLAN	HOLLIS BASEMENT
GARAGE	2 CAR
LH/RH ENTRY	LEFT HAND
BEDROOMS	4
BATHROOMS	3

FLOOR PLAN

A.3

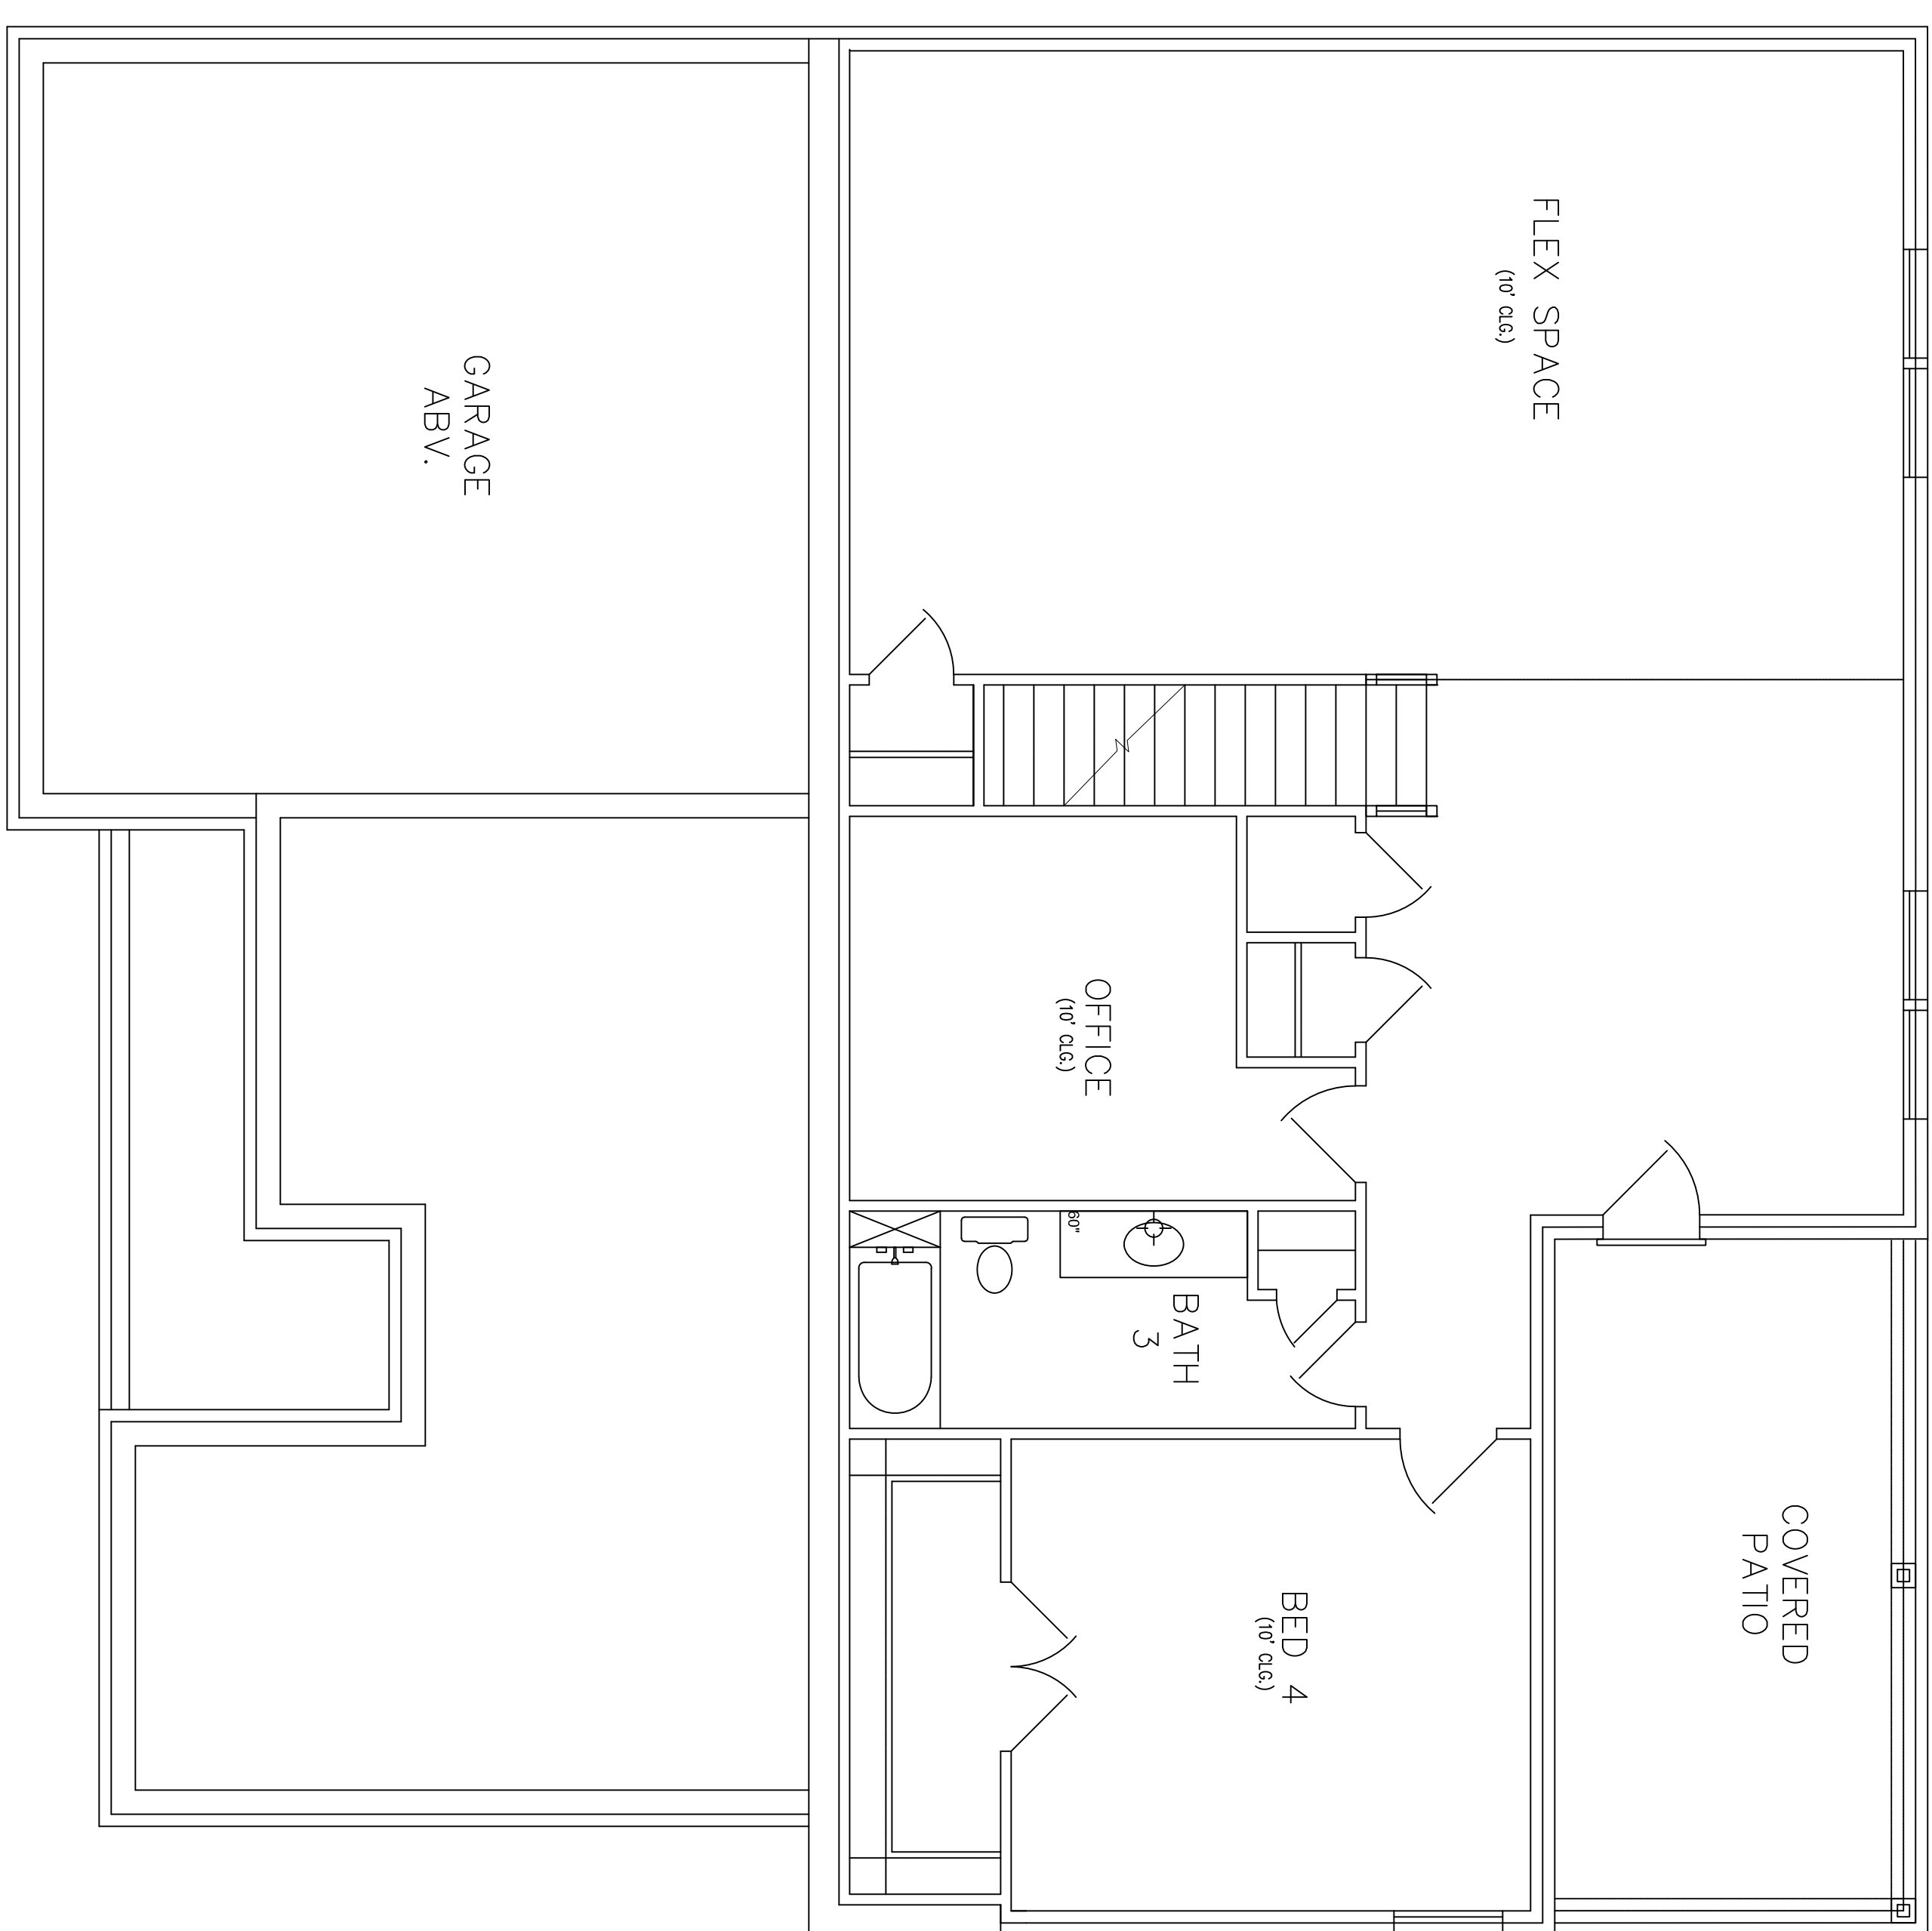

APPROX. AREA	1809
FIRST FLOOR LIVING	1283
BASAMENT LIVING	3092
TOTAL HEATED	504
GARAGE	94
FRONT PORCH	394
COVERED REAR PORCH	4084
TOTAL COVERED	

PROJECT INFO

SUBDIVISION	THE RIDGE
LOT #	341
PLAN	HOLLIS BASEMENT
GARAGE	2 CAR
LH/RH ENTRY	LEFT HAND
BEDROOMS	4
BATHROOMS	3

FLOOR PLAN

A.4