


FRONT ELEVATION

SCALE: 1/4"=1'-0"

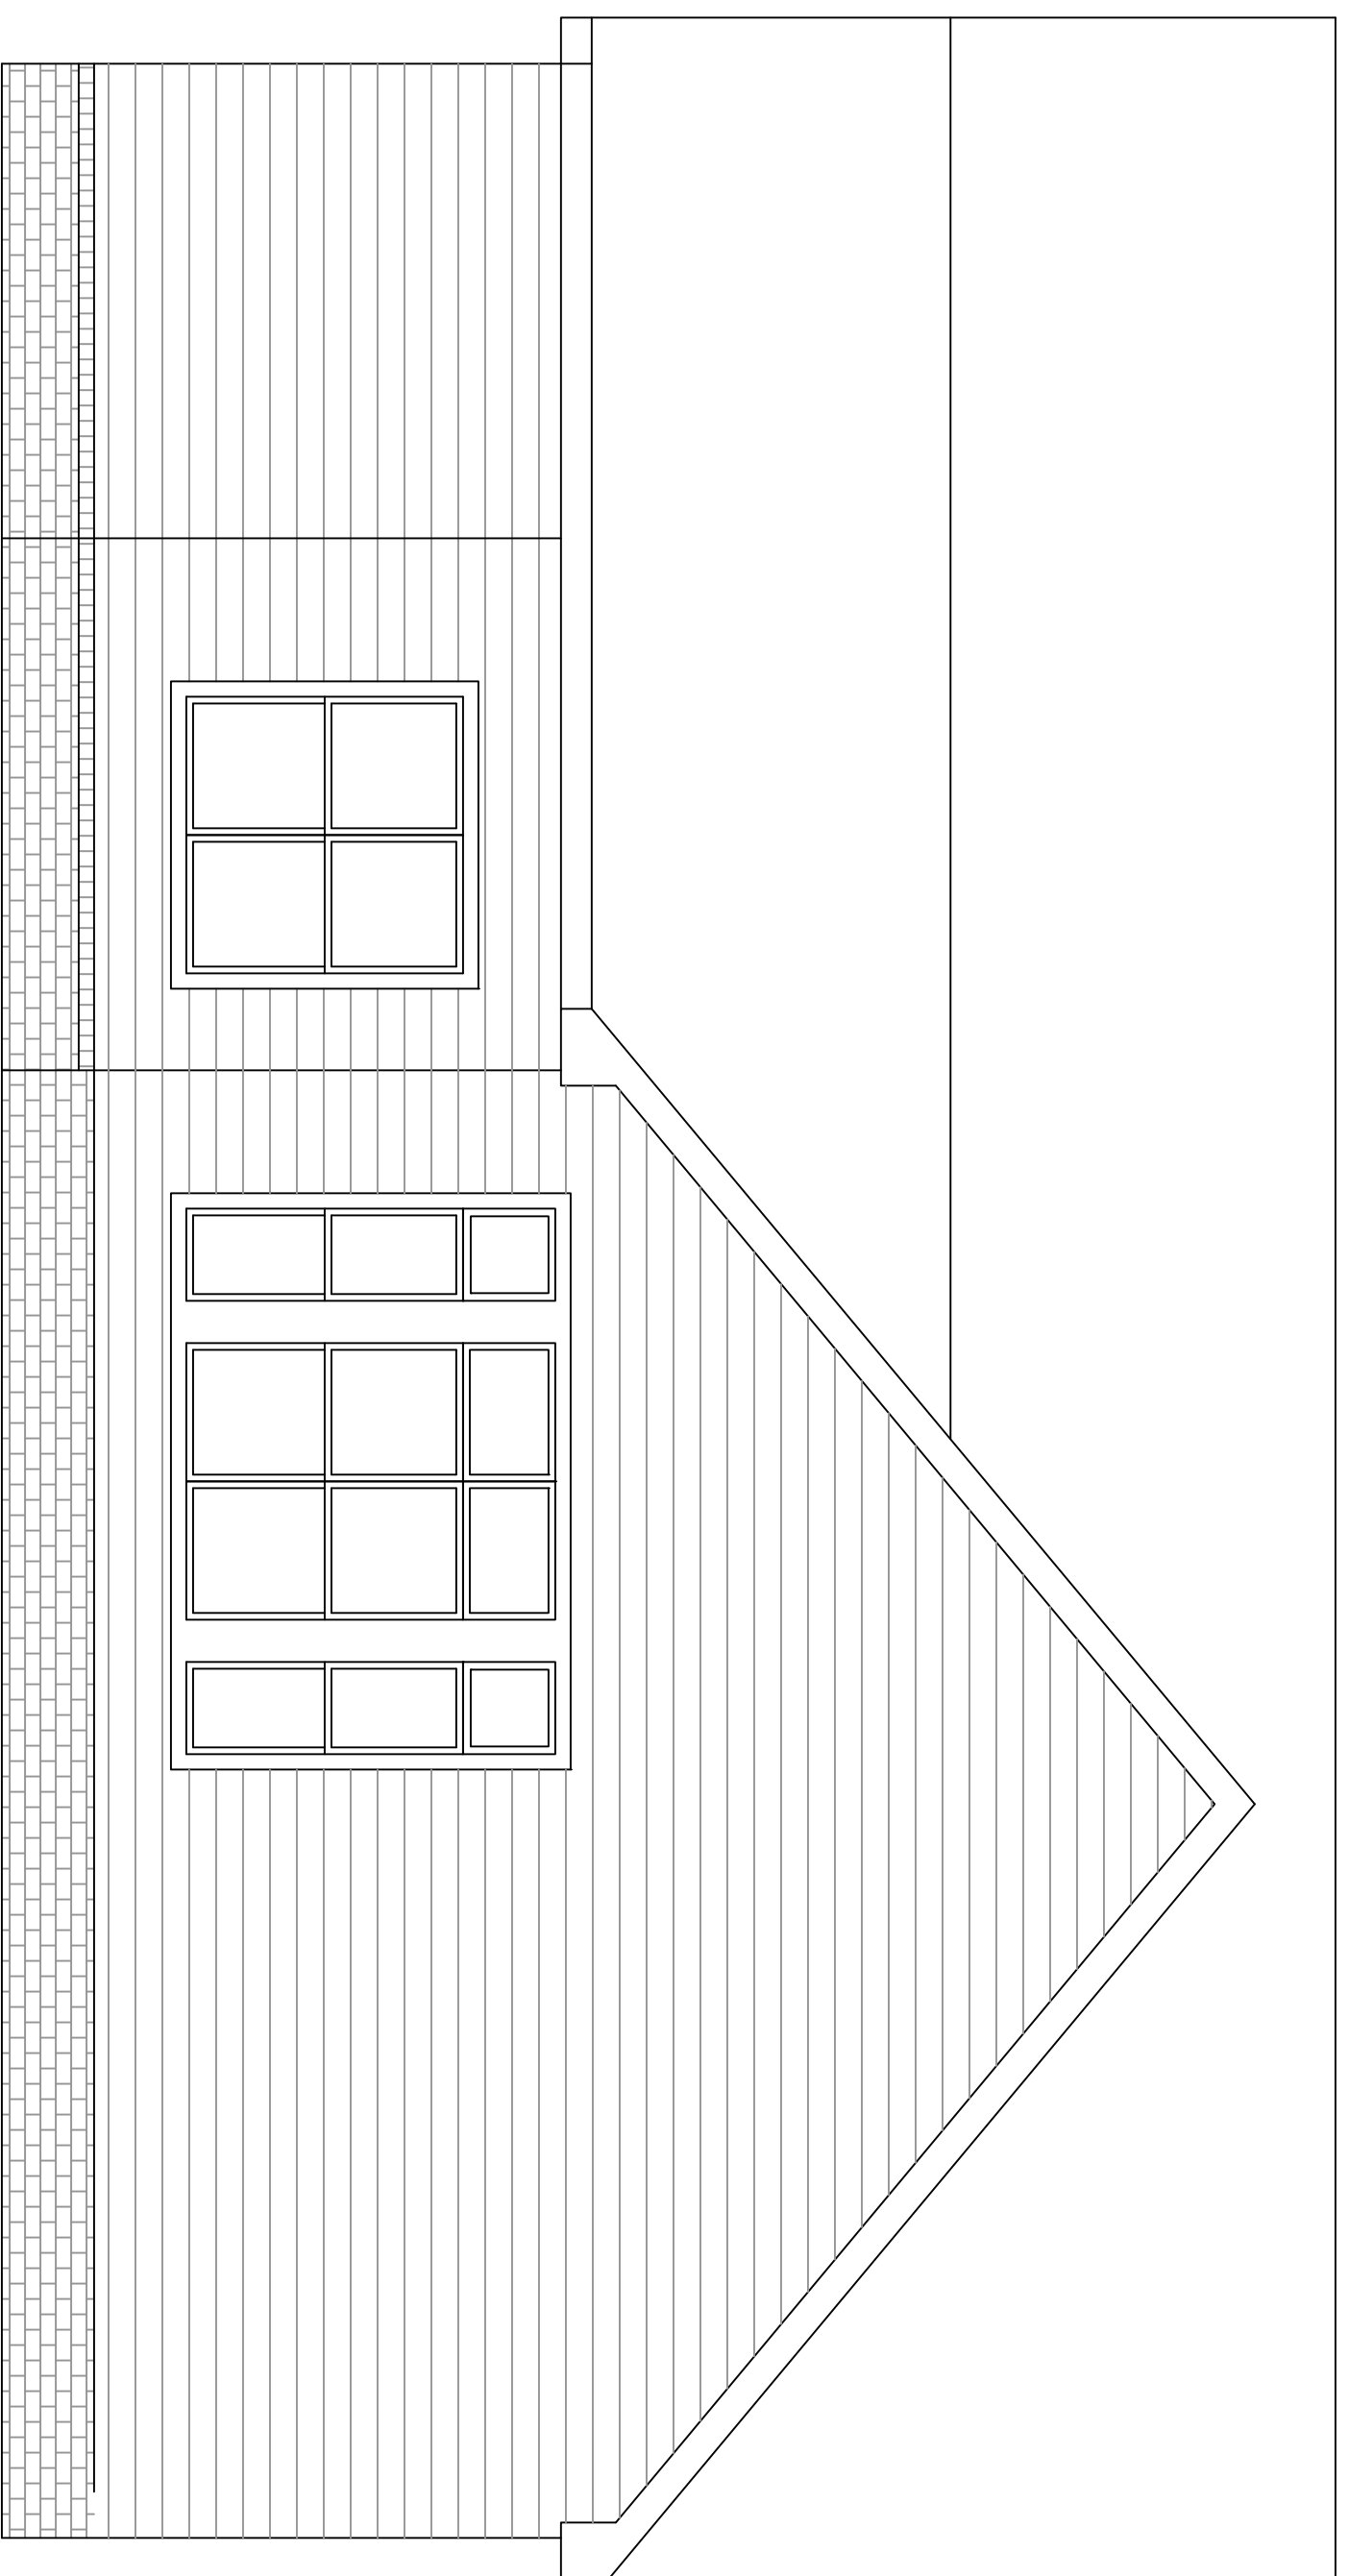

REAR ELEVATION

SCALE: 1/4"=1'-0"


APPROX. AREA	
FIRST FLOOR LIVING	2040
SECOND FLOOR LIVING	399
TOTAL HEATED	2439
GARAGE	490
FRONT PORCH	112
COVERED REAR PORCH	242
TOTAL COVERED	3283

PROJECT INFO

SUBDIVISION SHORTS CROSSING	
LOT #	16
PLAN	NOV/A
GARAGE	2-CAR GARAGE
LH/RH ENTRY	RH FRONT ENTRY
BEDROOMS	3 BEDROOMS
BATHROOMS	2.5 BATHROOMS


ELEVATIONS

A.1

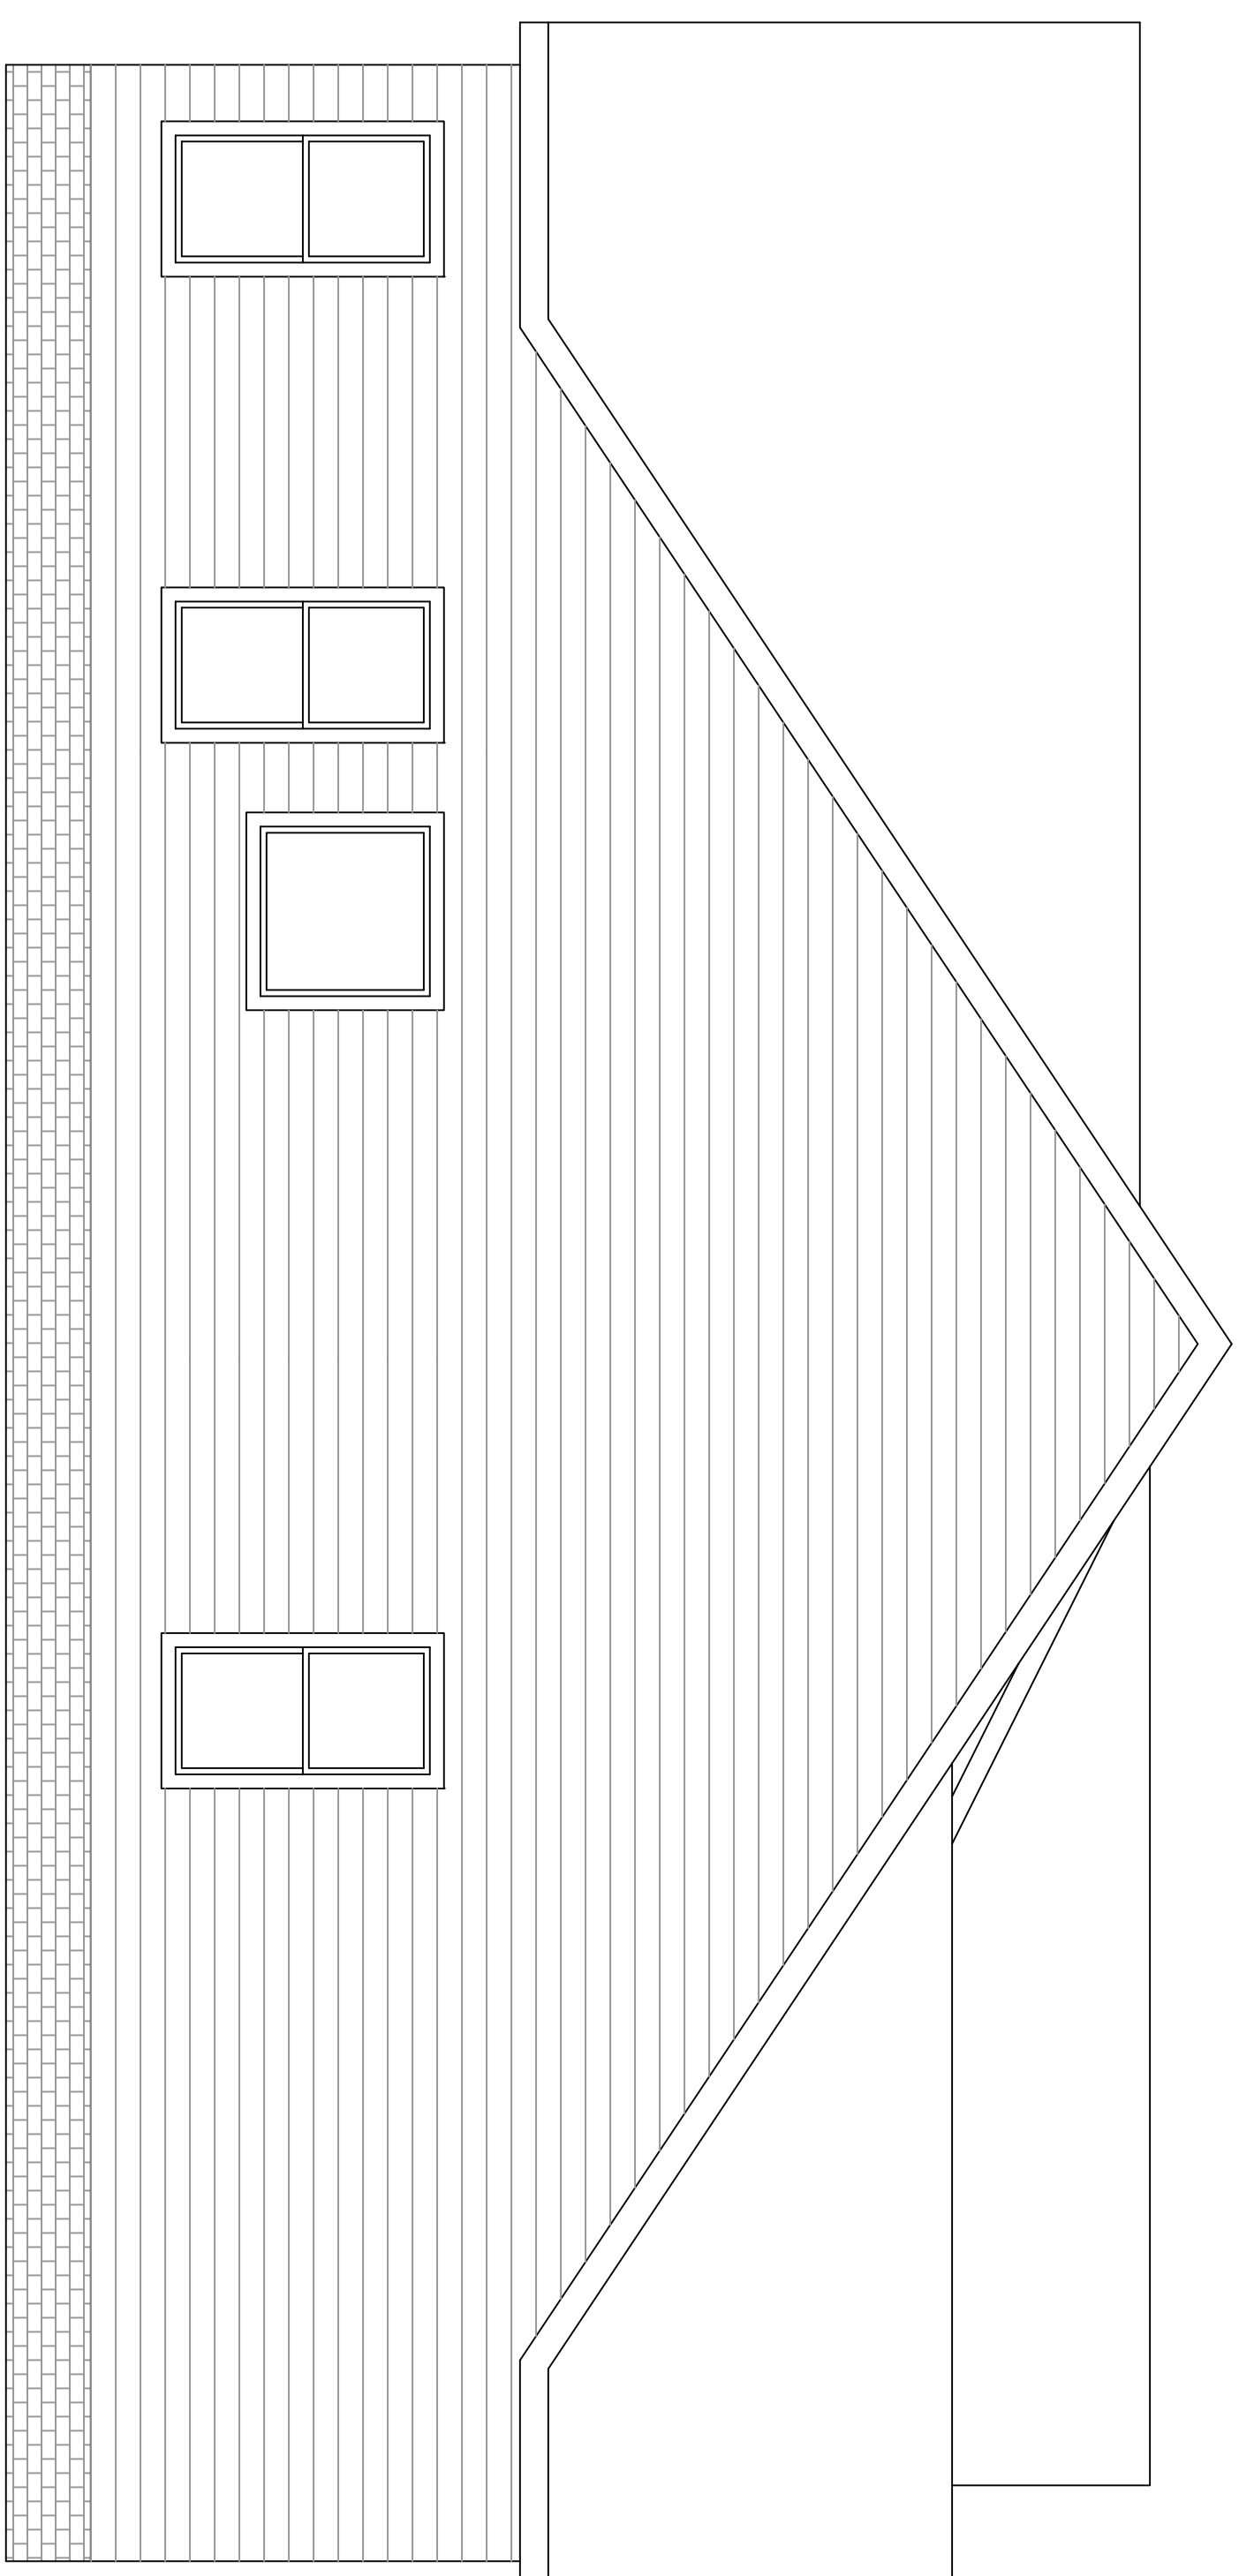

RIGHT ELEVATION

SCALE: 1/4"=1'-0"

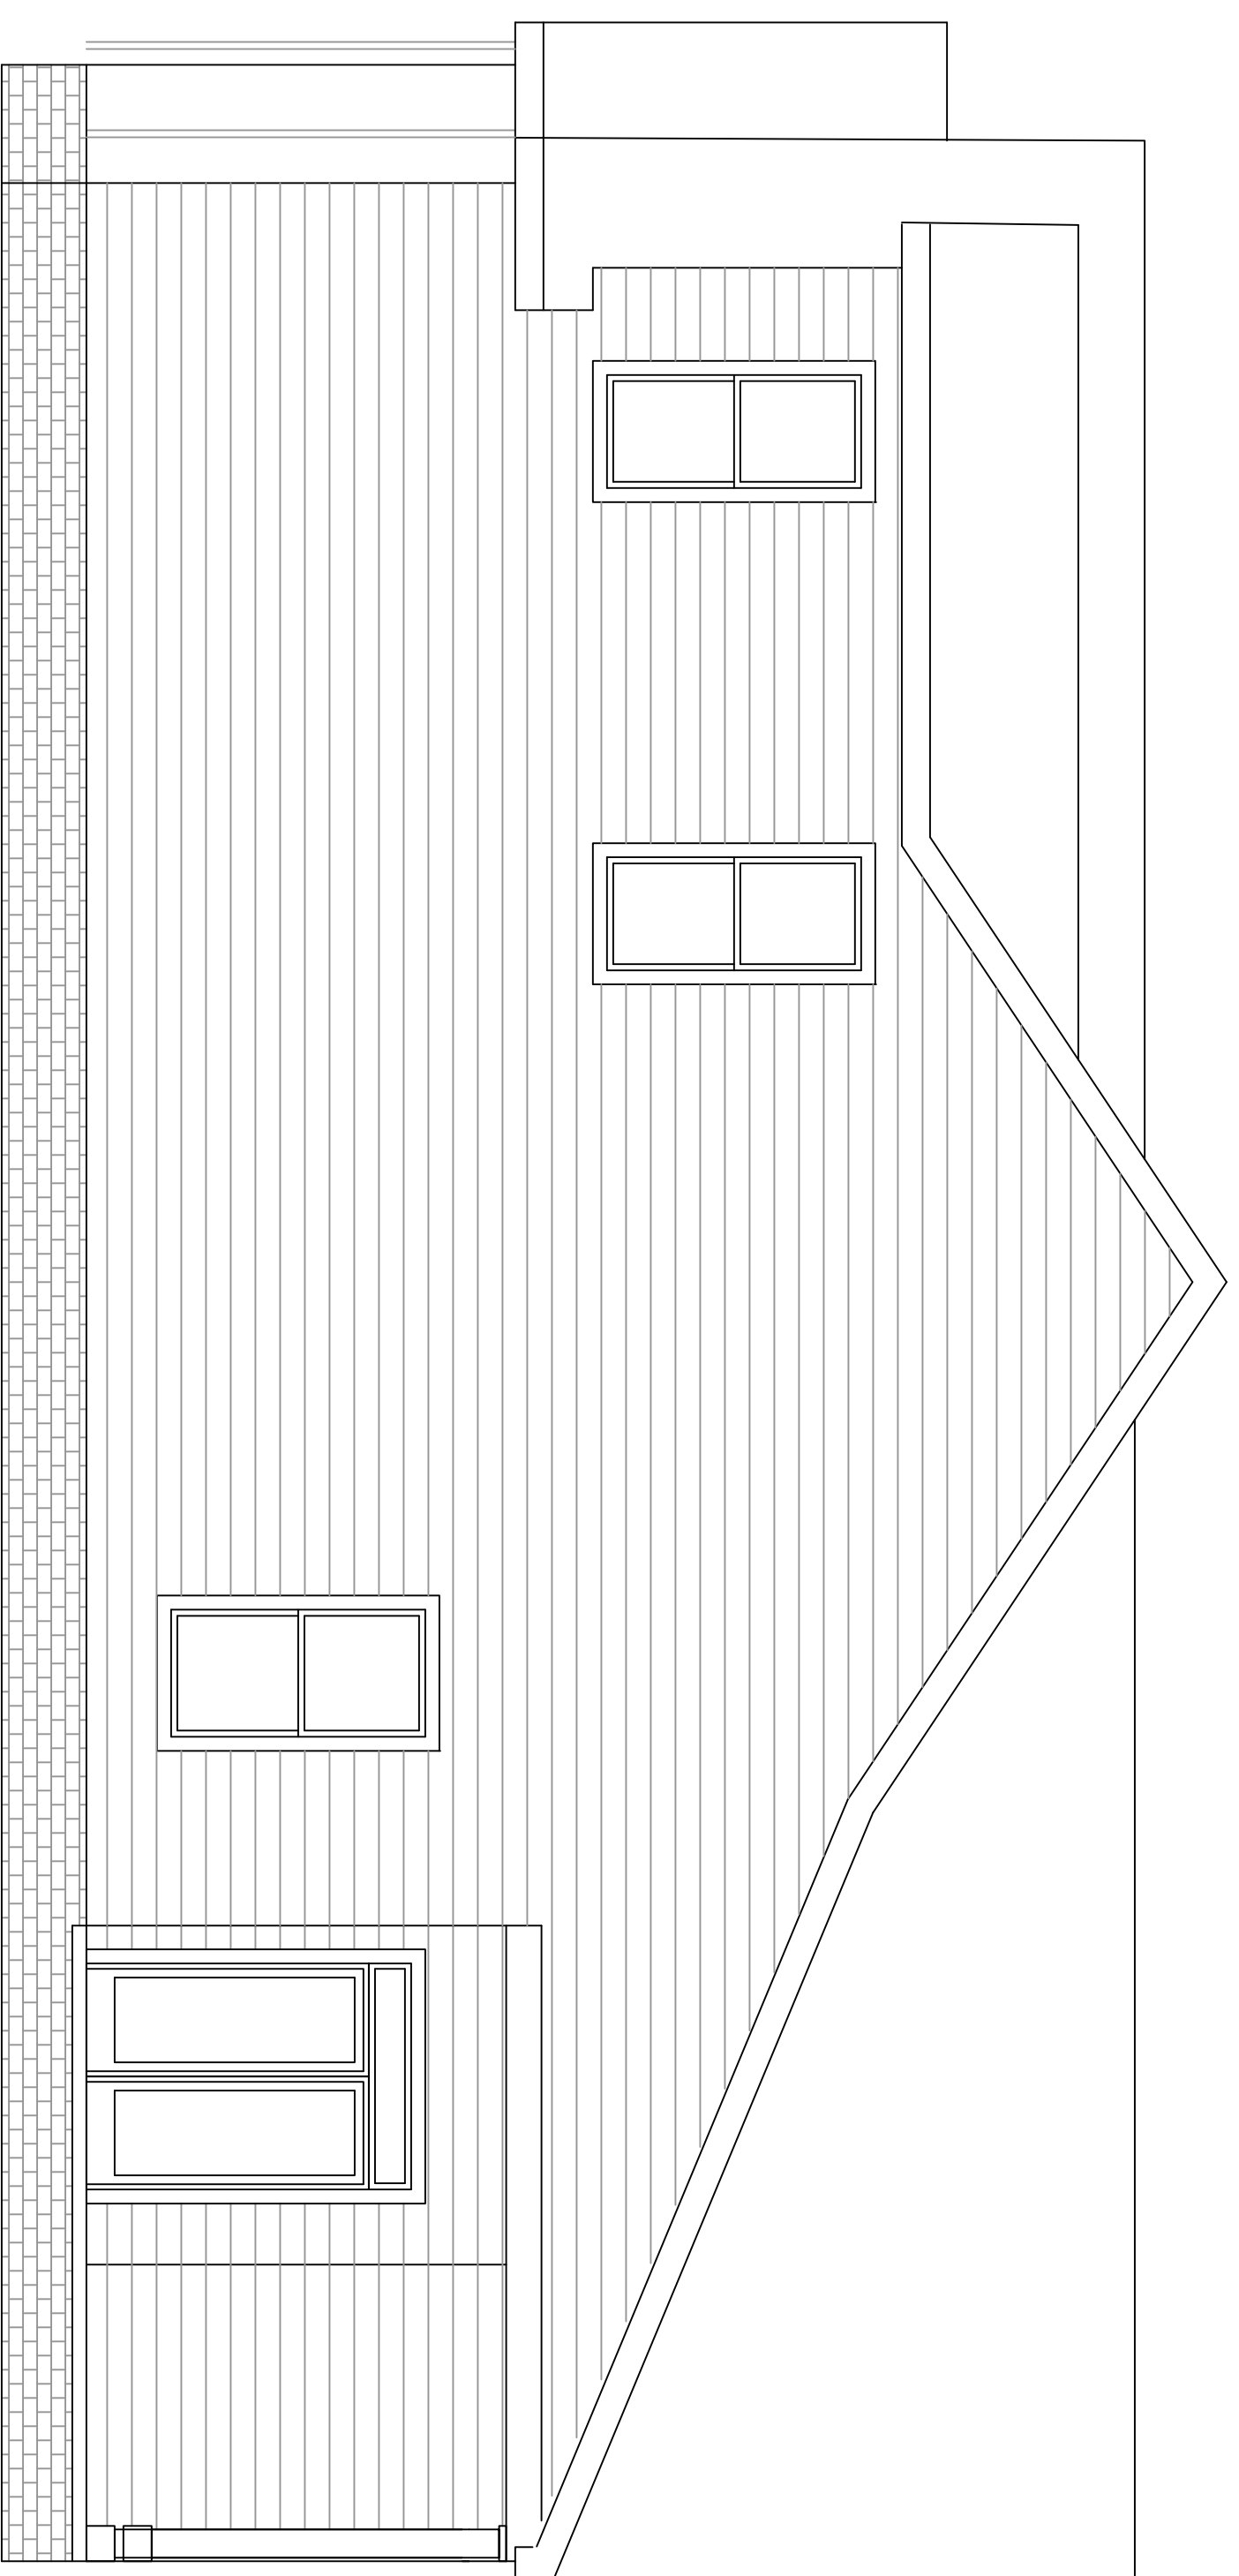

LEFT ELEVATION


SCALE: 1/4"=1'-0"

APPROX. AREA	
FIRST FLOOR LIVING	2040
SECOND FLOOR LIVING	399
TOTAL HEATED	2439
GARAGE	490
FRONT PORCH	112
COVERED REAR PORCH	242
TOTAL COVERED	3283

PROJECT INFO

SUBDIVISION	SHORTS CROSSING
LOT #	16
PLAN	NOV/A
GARAGE	2-CAR GARAGE
LH/RH ENTRY	RH FRONT ENTRY
BEDROOMS	3 BEDROOMS
BATHROOMS	2.5 BATHROOMS

ELEVATIONS

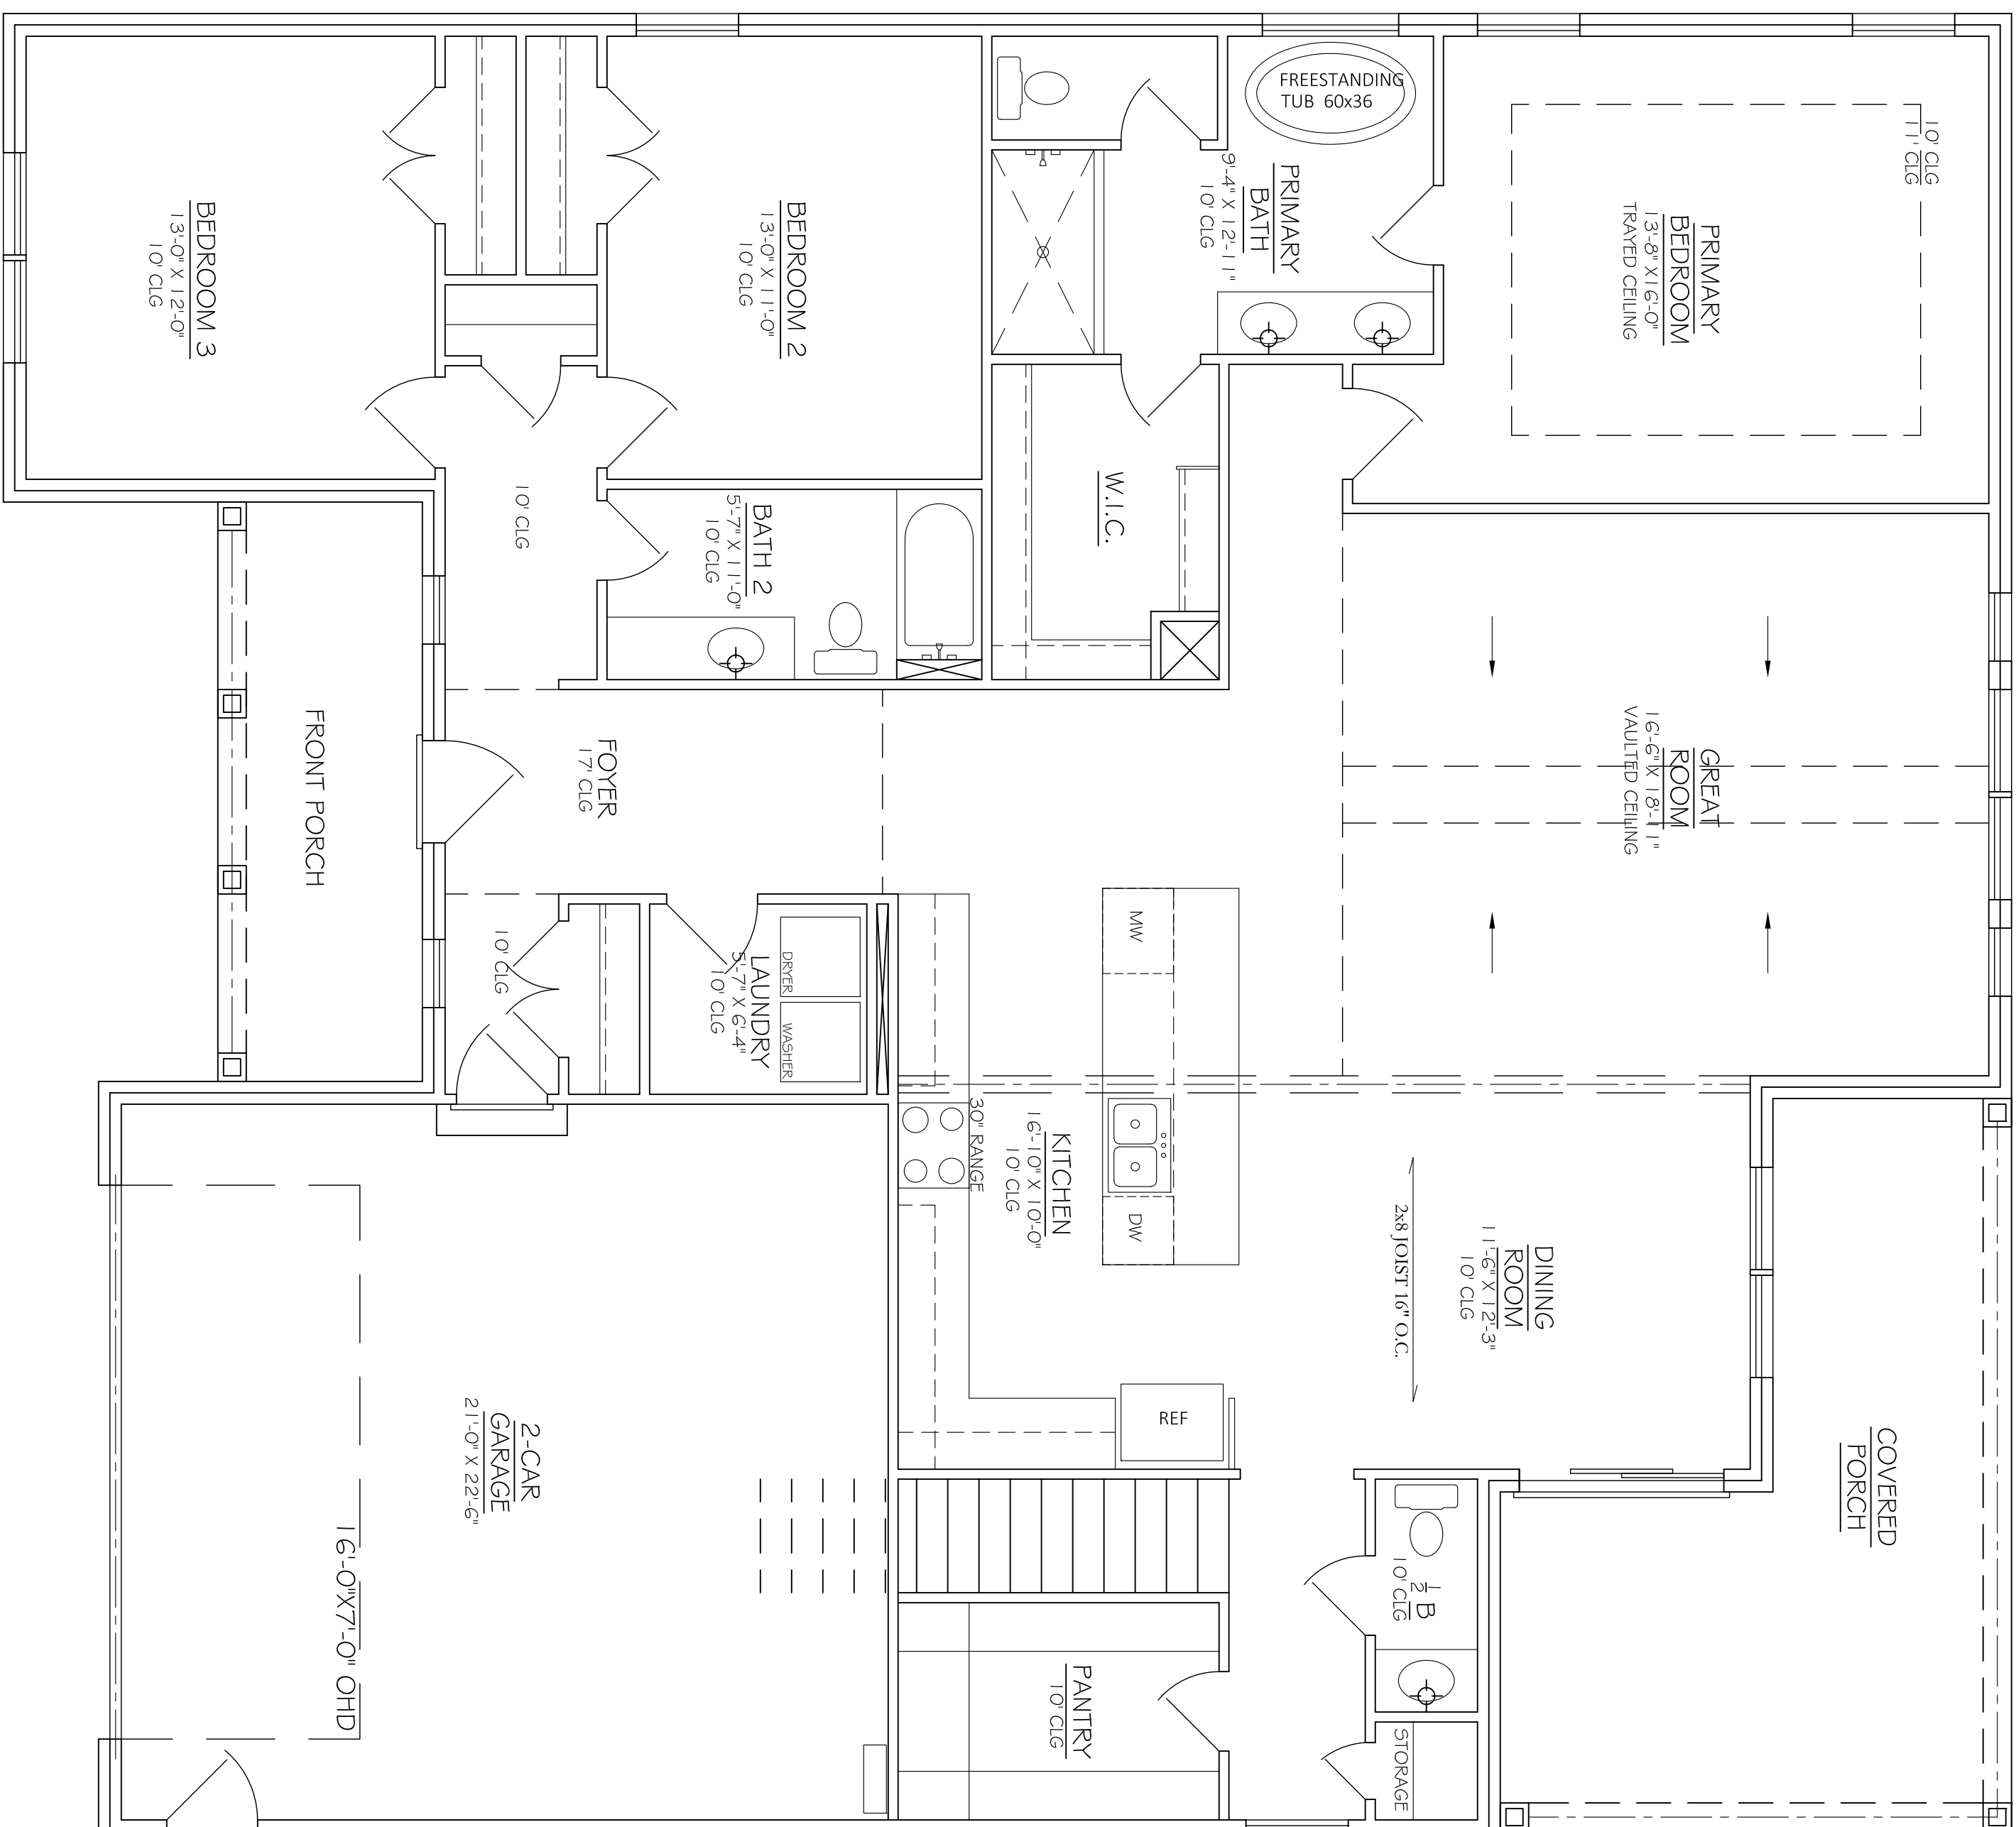


APPROX. AREA	
FIRST FLOOR LIVING	2040
SECOND FLOOR LIVING	399
TOTAL HEATED	2439
GARAGE	490
FRONT PORCH	112
COVERED REAR PORCH	242
TOTAL COVERED	3283

PROJECT INFO

SUBDIVISION	SHORTS CROSSING
LOT #	16
PLAN	NOV/A
GARAGE	2-CAR GARAGE
LH/RH ENTRY	RH FRONT ENTRY
BEDROOMS	3 BEDROOMS
BATHROOMS	2.5 BATHROOMS

FLOOR PLAN

A.3

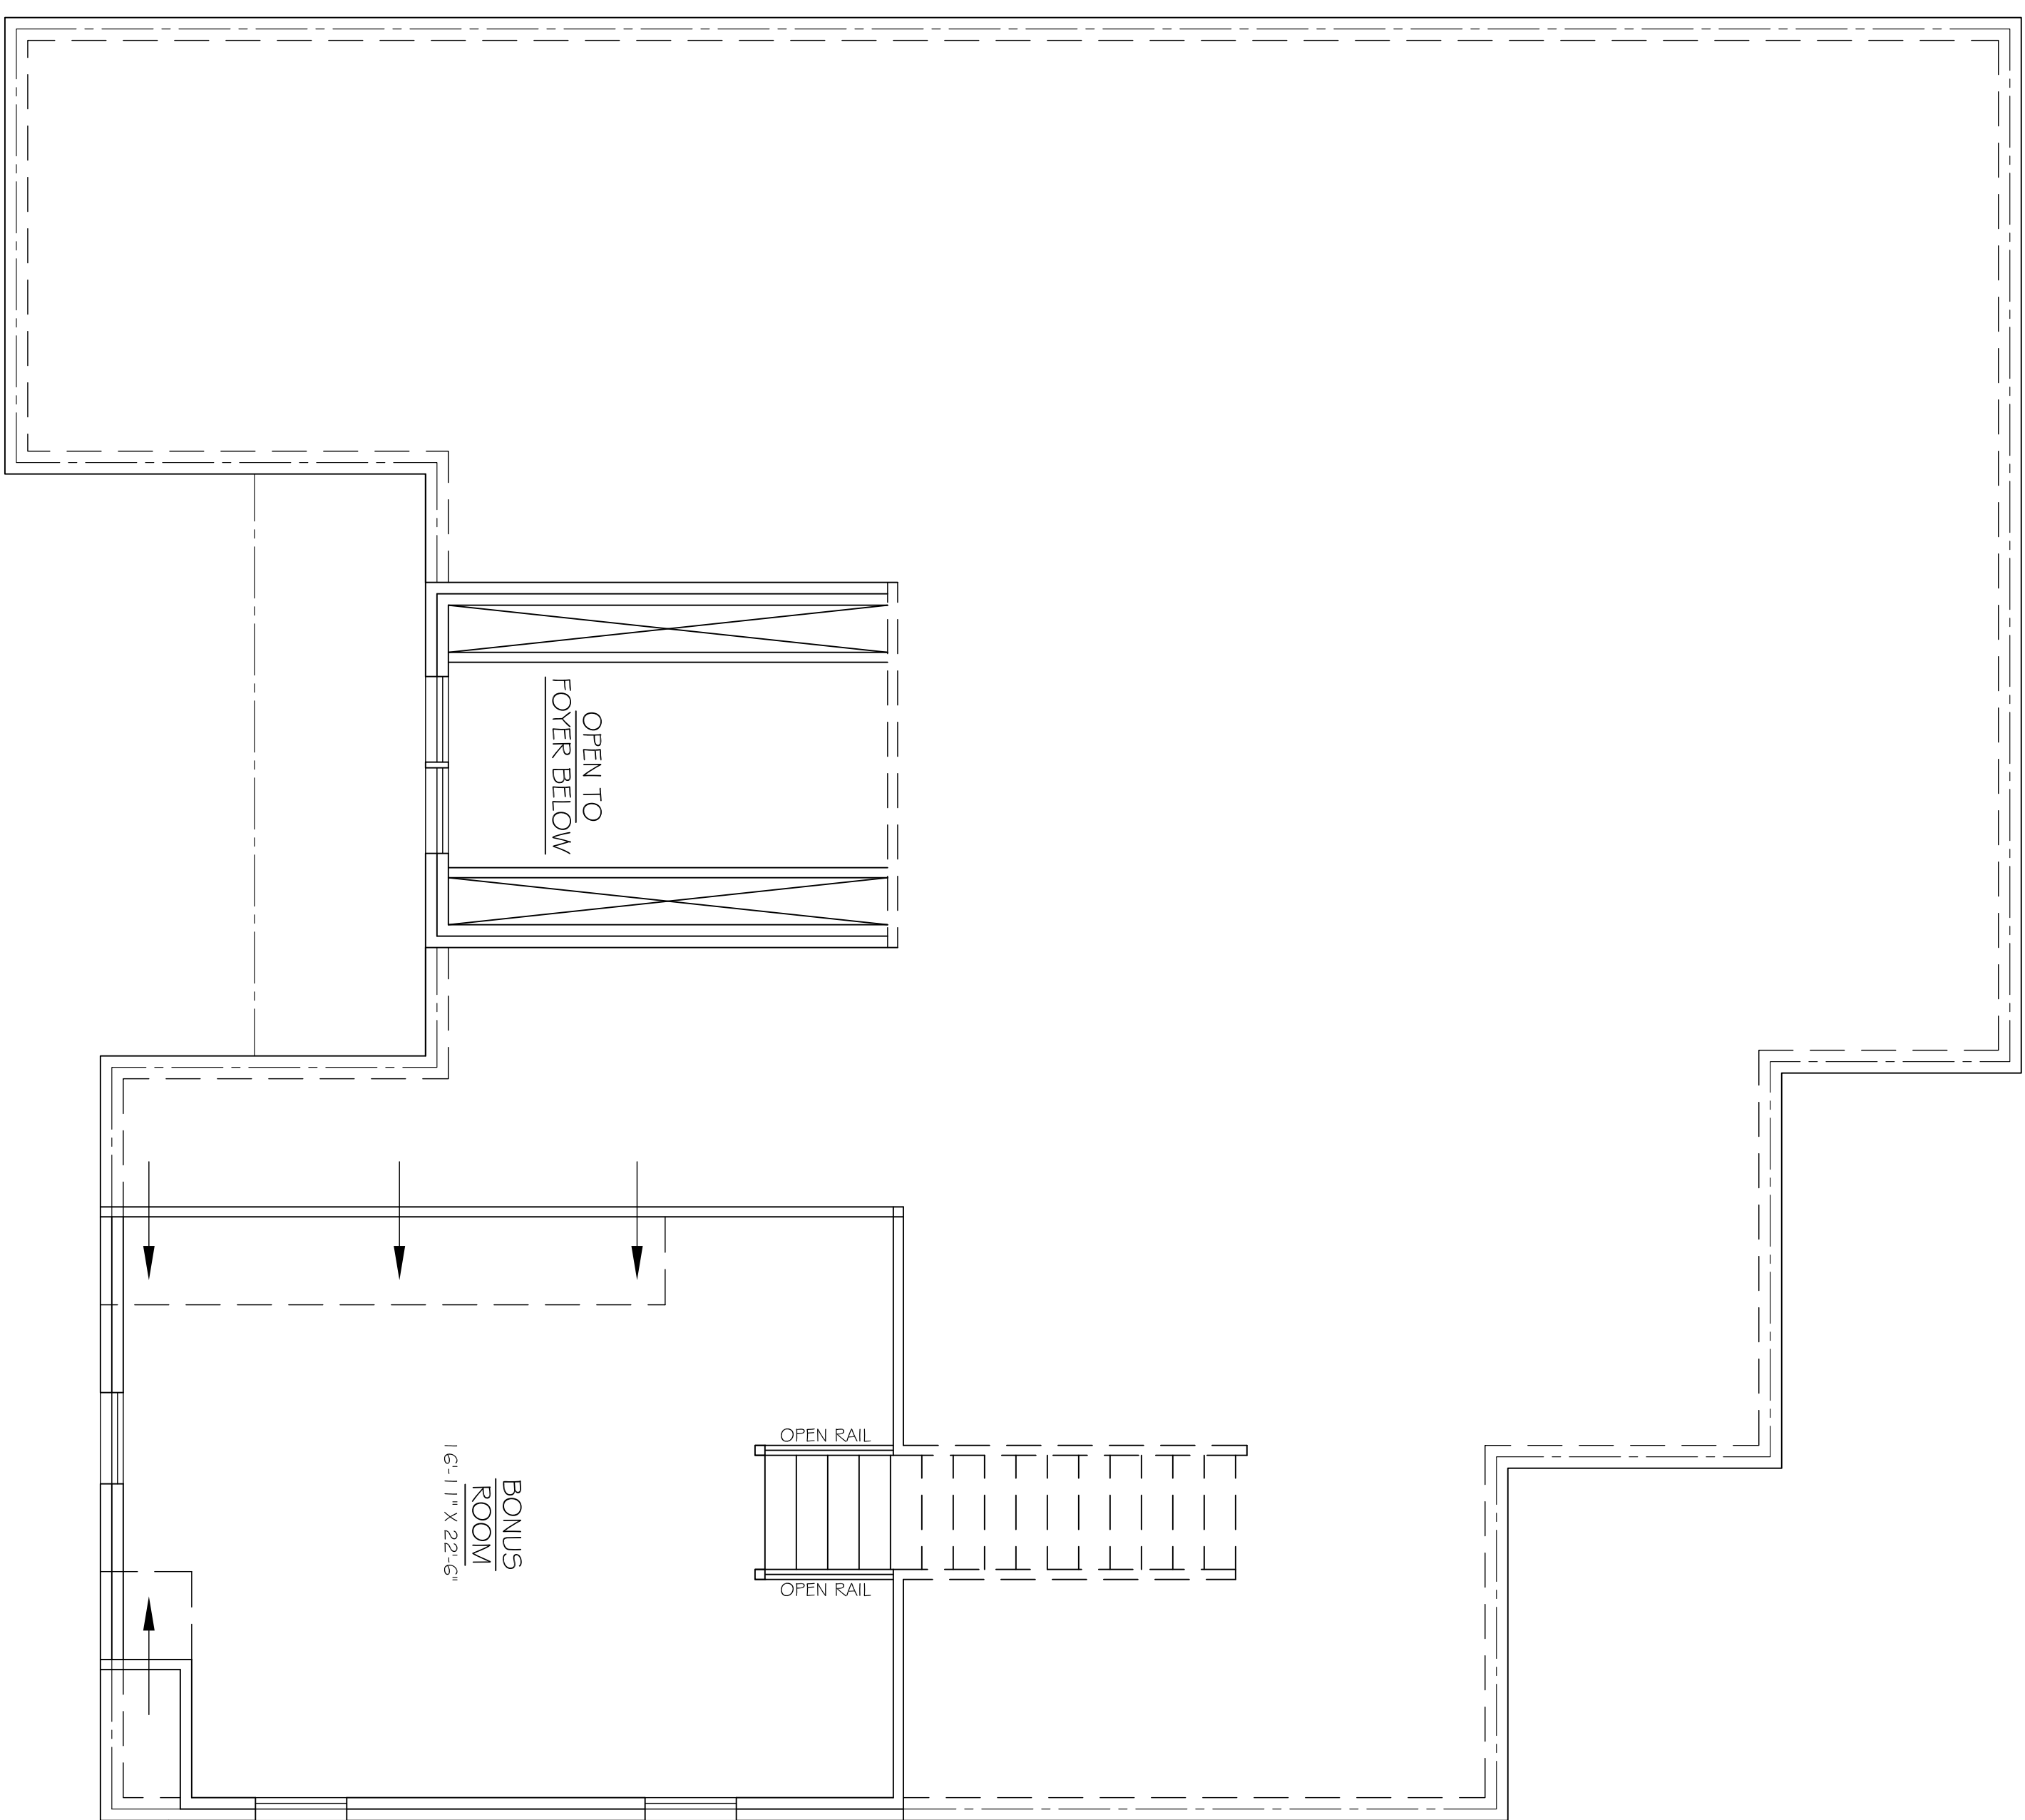

APPROX. AREA	
FIRST FLOOR LIVING	2040
SECOND FLOOR LIVING	399
TOTAL HEATED	2439
GARAGE	490
FRONT PORCH	112
COVERED REAR PORCH	242
TOTAL COVERED	3283

PROJECT INFO

SUBDIVISION	SHORTS CROSSING
LOT #	16
PLAN	NOV/A
GARAGE	2-CAR GARAGE
LH/RH ENTRY	RH FRONT ENTRY
BEDROOMS	3 BEDROOMS
BATHROOMS	2.5 BATHROOMS

FLOOR PLAN

A.4