


FRONT ELEVATION

SCALE: 1/4"=1'-0"

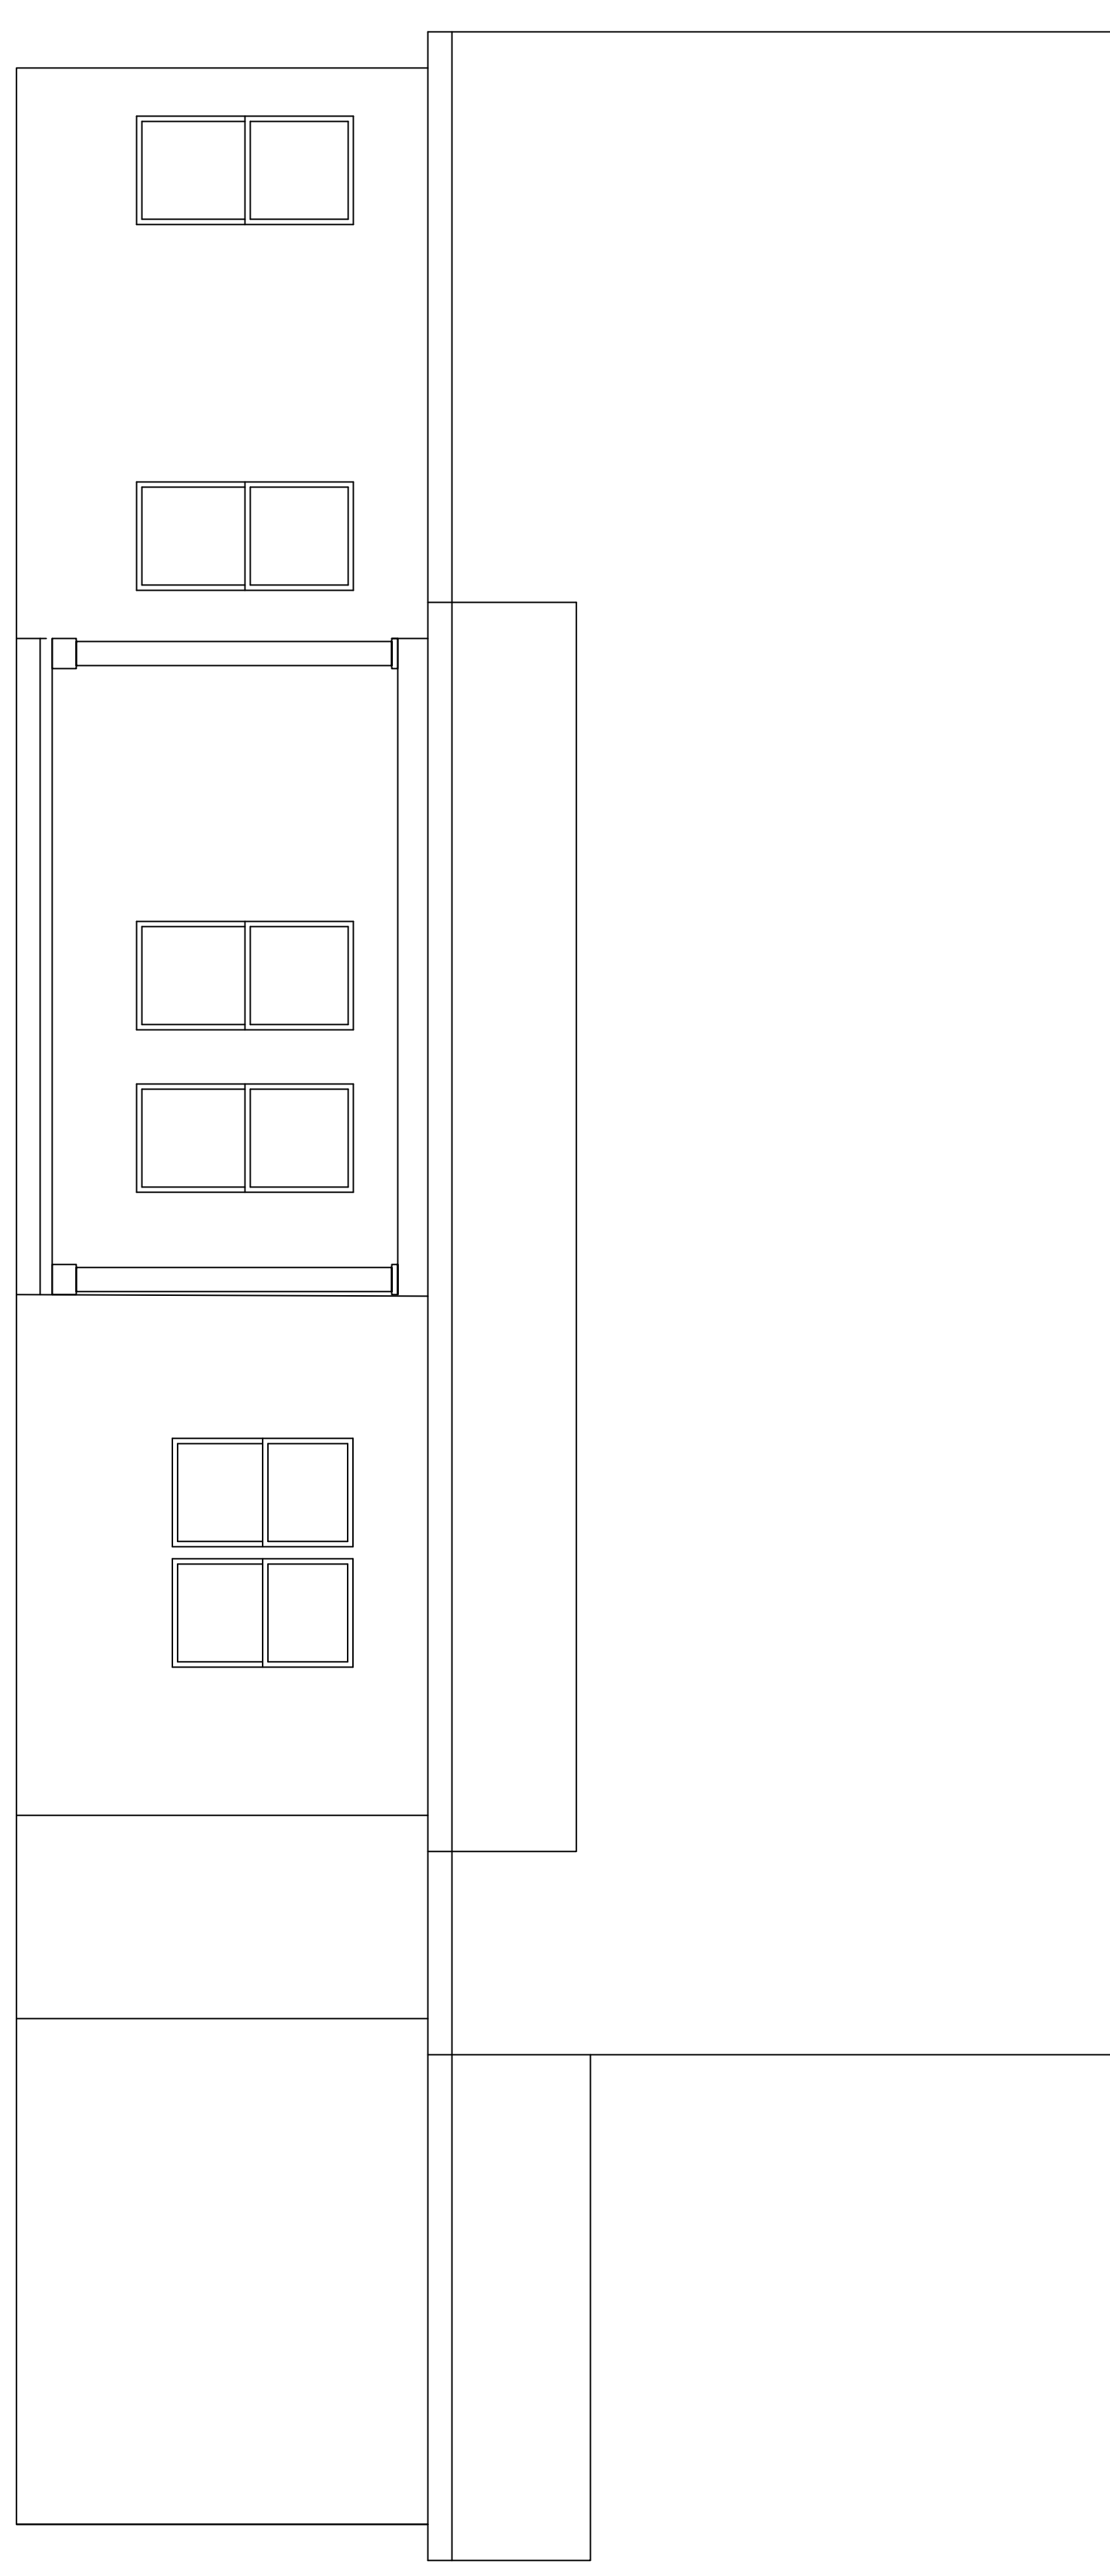

REAR ELEVATION

SCALE: 1/4"=1'-0"


APPROX. AREA	
FIRST FLOOR LIVING	1708
SECOND FLOOR LIVING	967
TOTAL HEATED	2675
GARAGE	893
FRONT PORCH COVERED	79
TOTAL COVERED	3829

PROJECT INFO

SUBDIVISION	SHORT'S CROSSING
LOT #	23
PLAN	PINNACLE
GARAGE	3 CAR
LH/RH ENTRY	LEFT ENTRY
BEDROOMS	3
BATHROOMS	2.5


ELEVATIONS

A.1

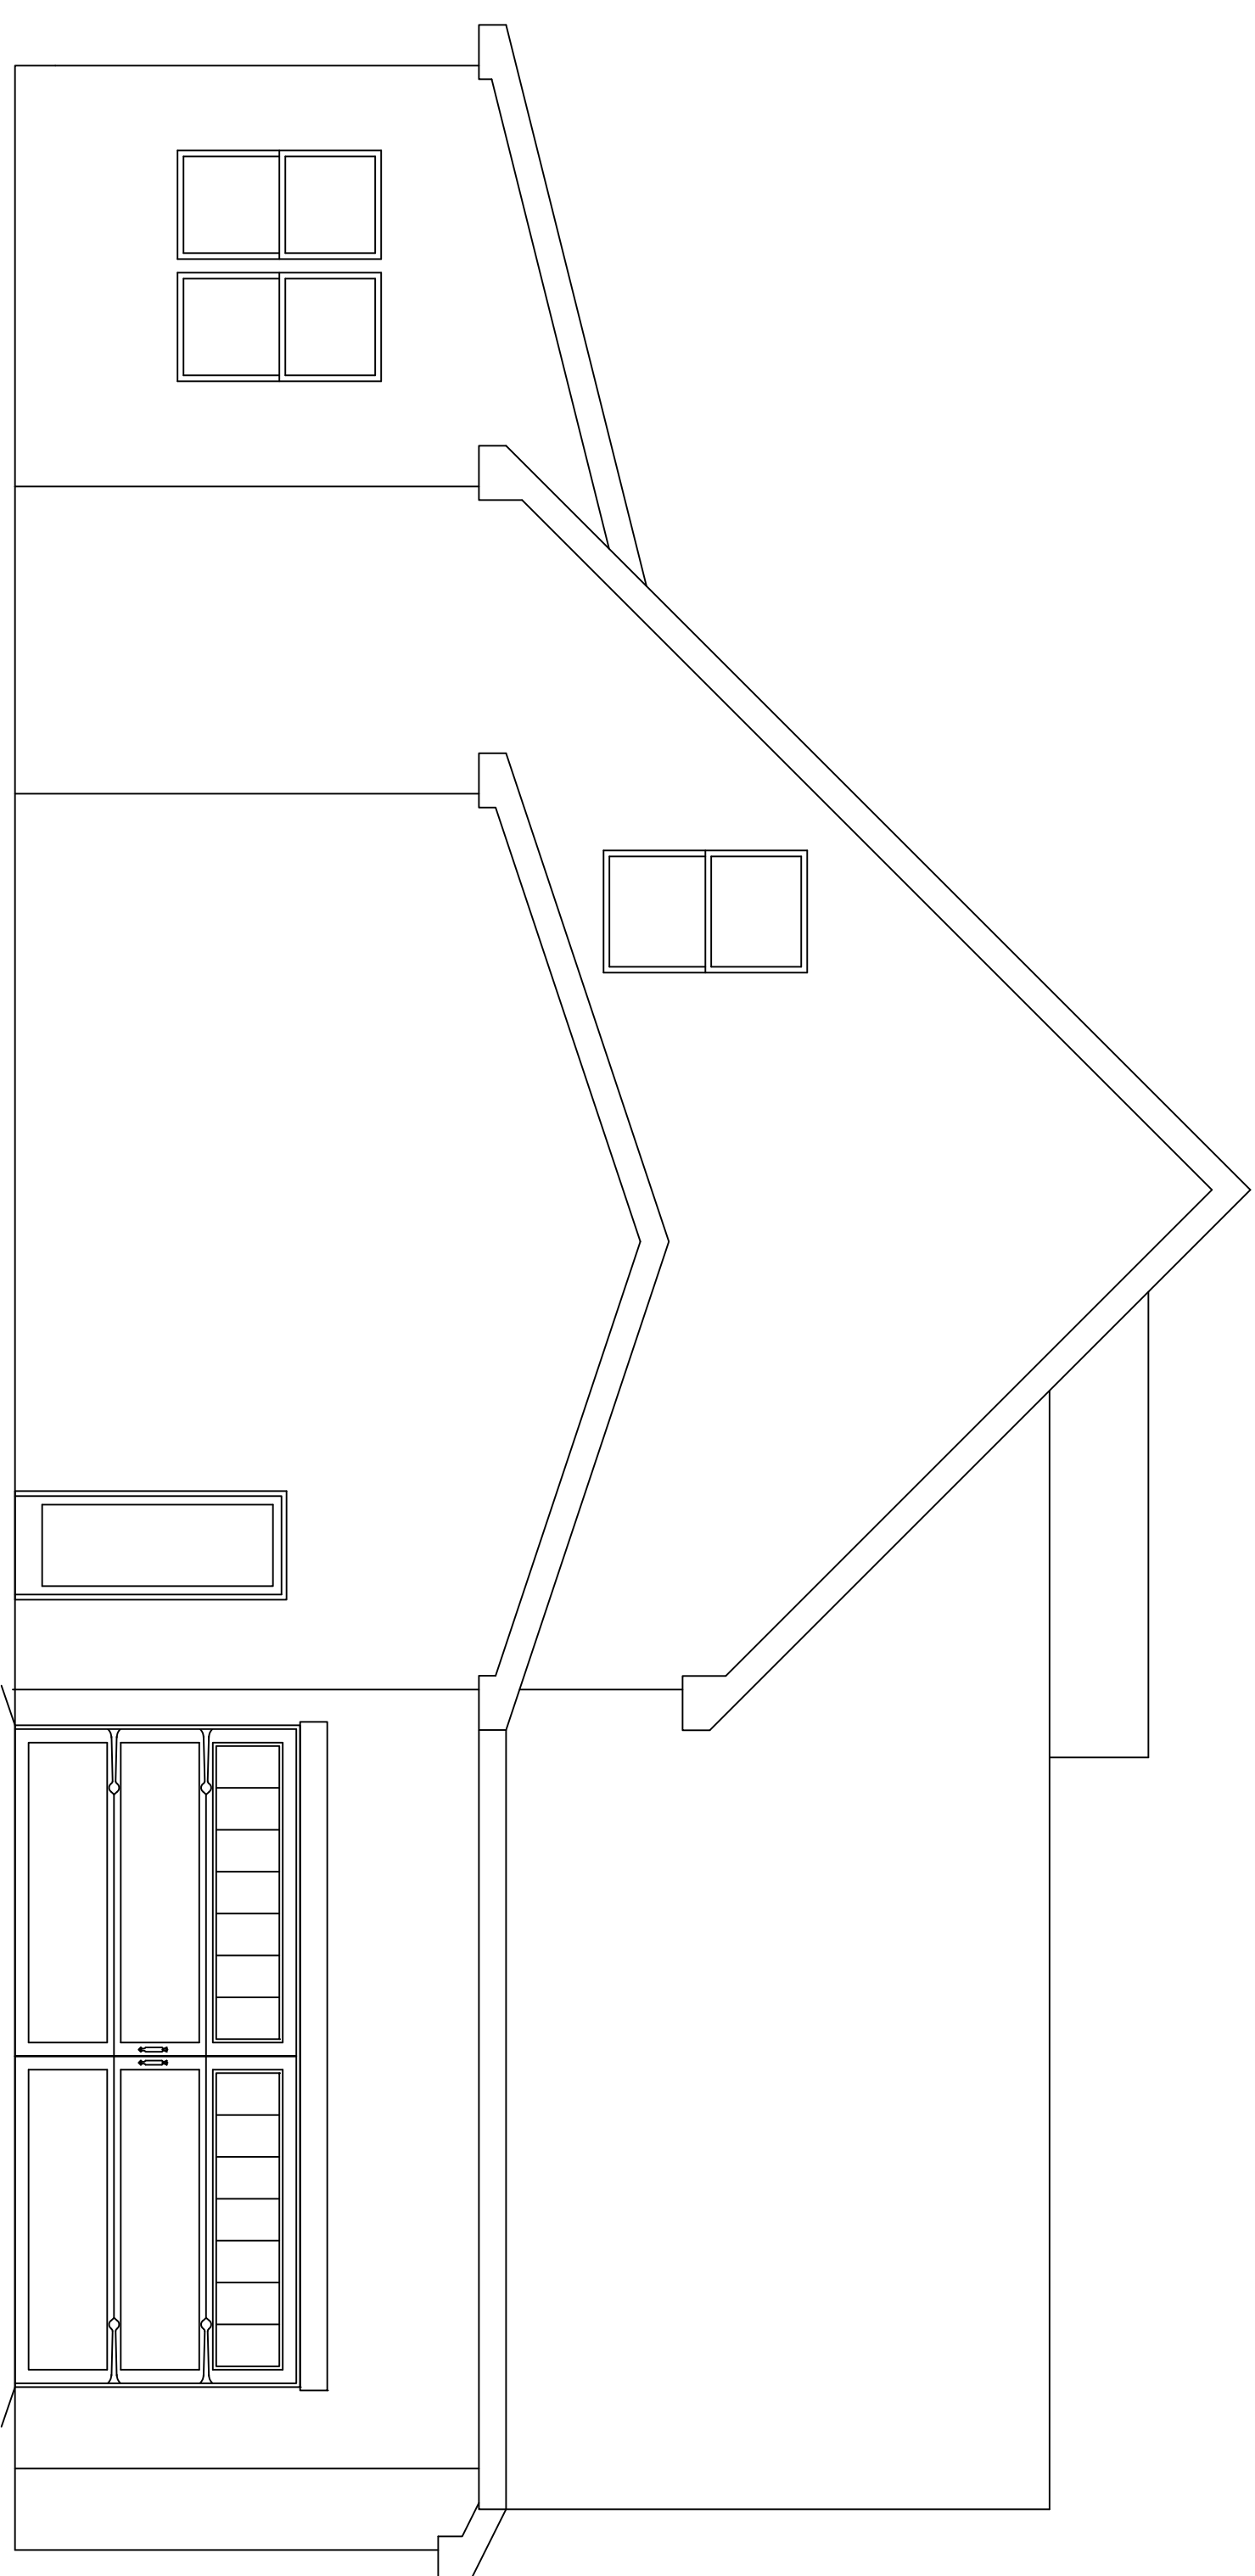

LEFT ELEVATION

SCALE: 1/4"=1'-0"

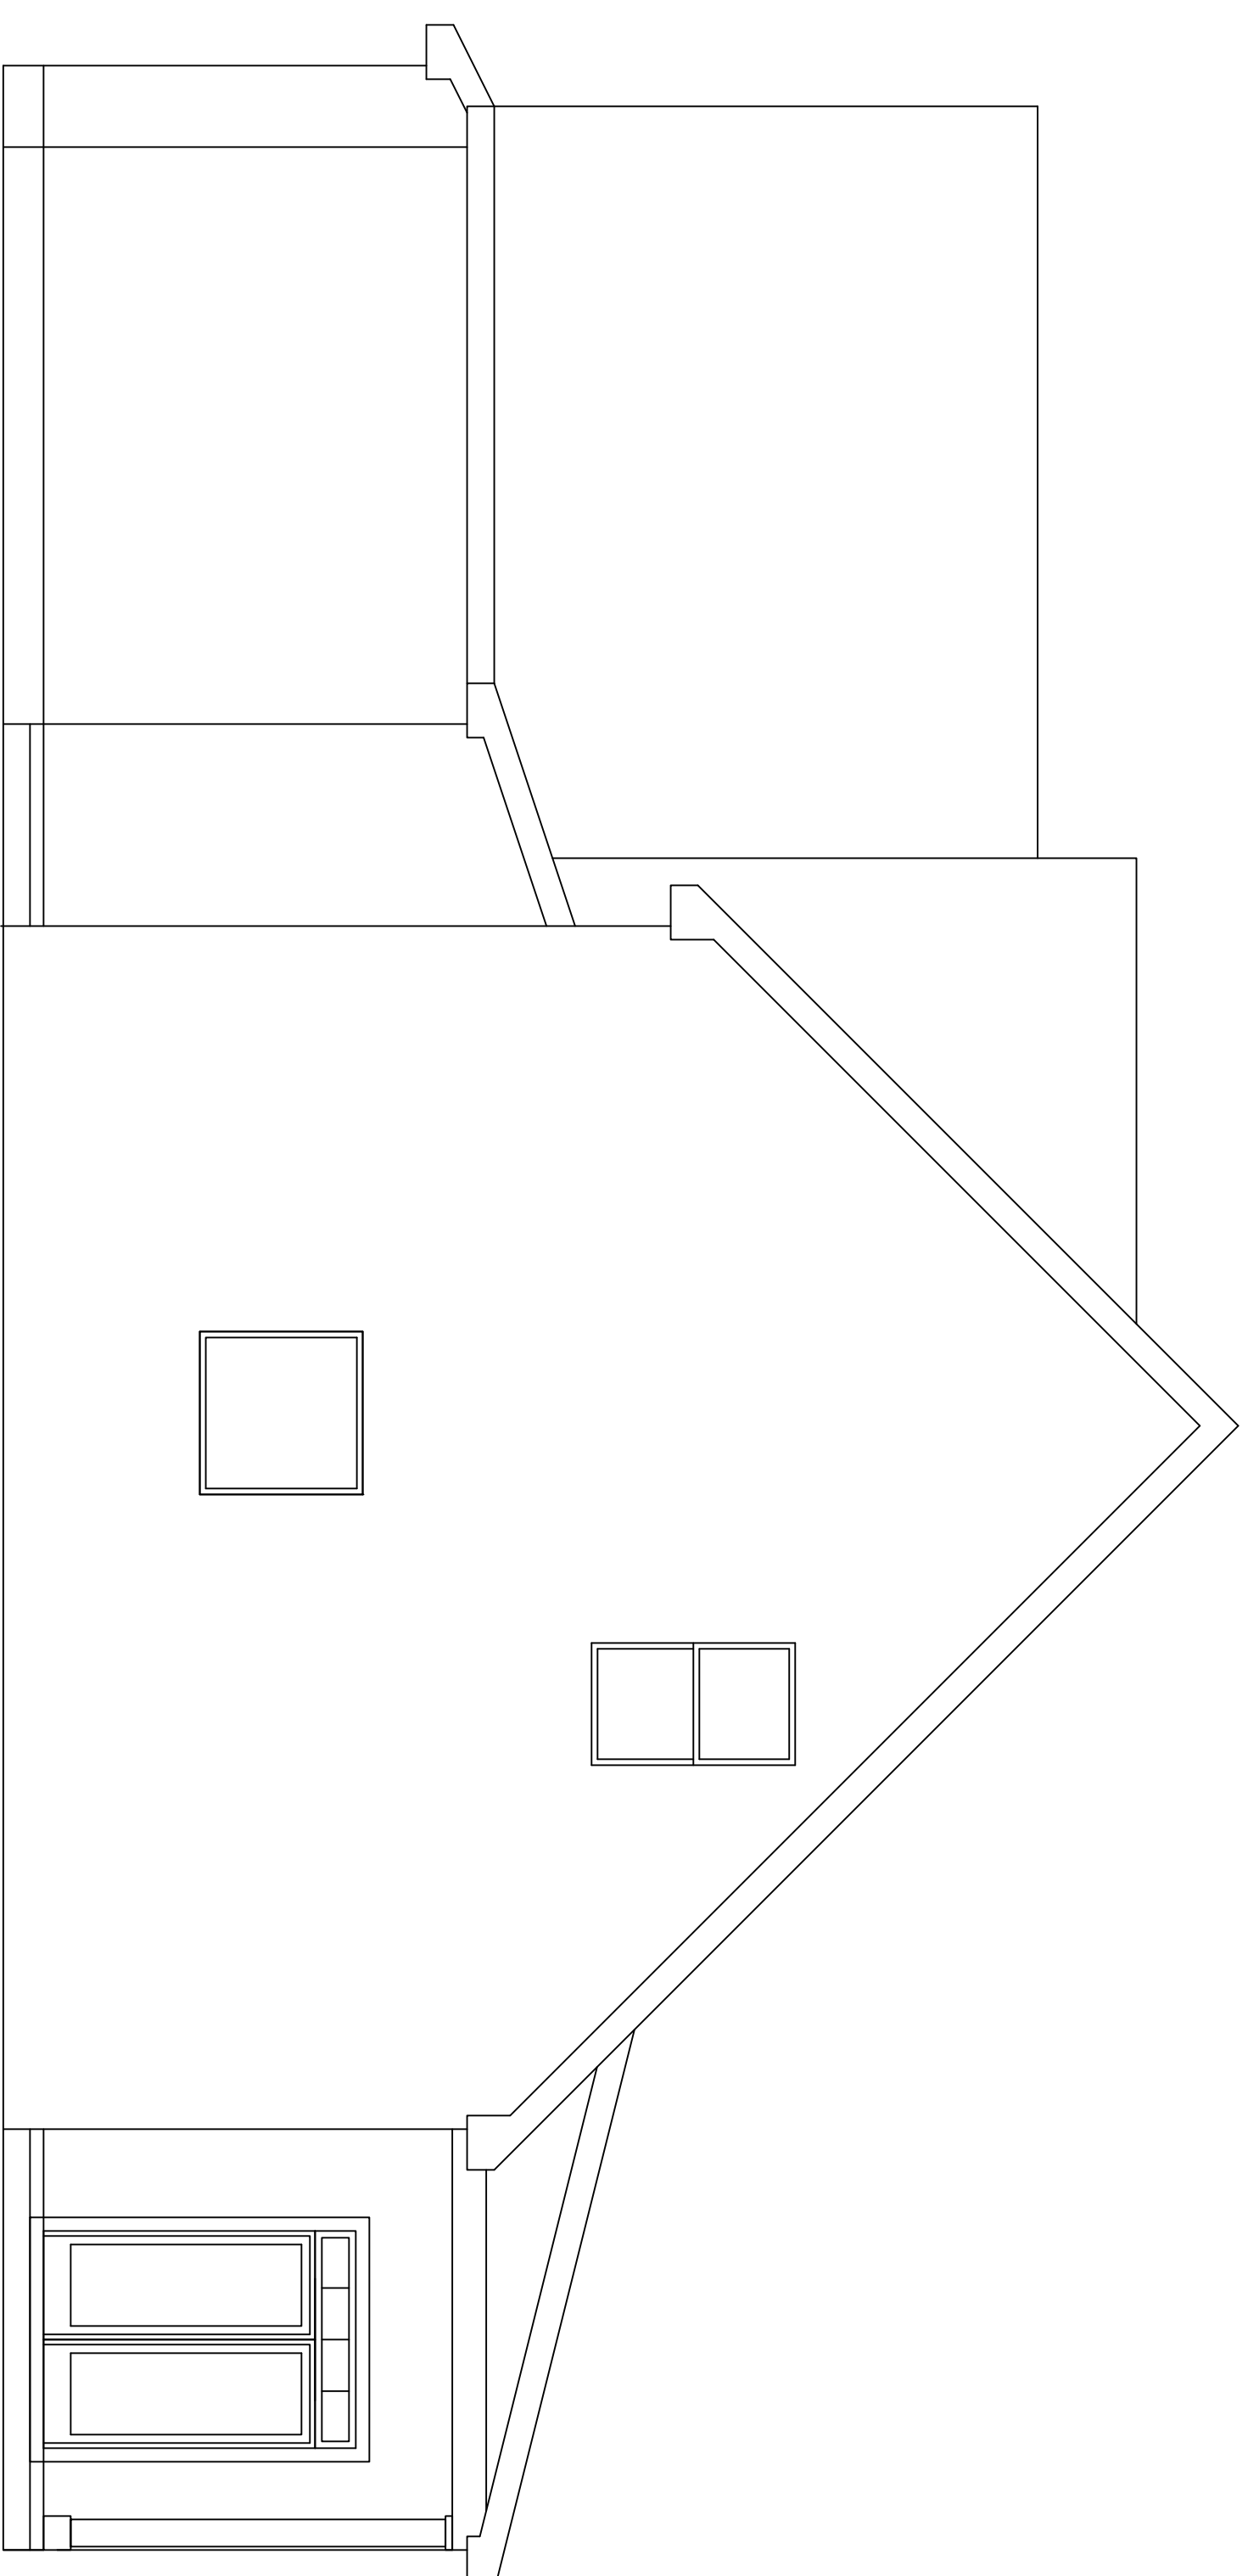

RIGHT ELEVATION

SCALE: 1/4"=1'-0"


APPROX. AREA	
FIRST FLOOR LIVING	1708
SECOND FLOOR LIVING	967
TOTAL HEATED	2675
GARAGE	893
FRONT PORCH	79
COVERED	182
TOTAL COVERED	3829

PROJECT INFO

SUBDIVISION	SHORT'S CROSSING
LOT #	23
PLAN	PINNACLE
GARAGE	3 CAR
LH/RH ENTRY	LEFT ENTRY
BEDROOMS	3
BATHROOMS	2.5

ELEVATIONS

A.2

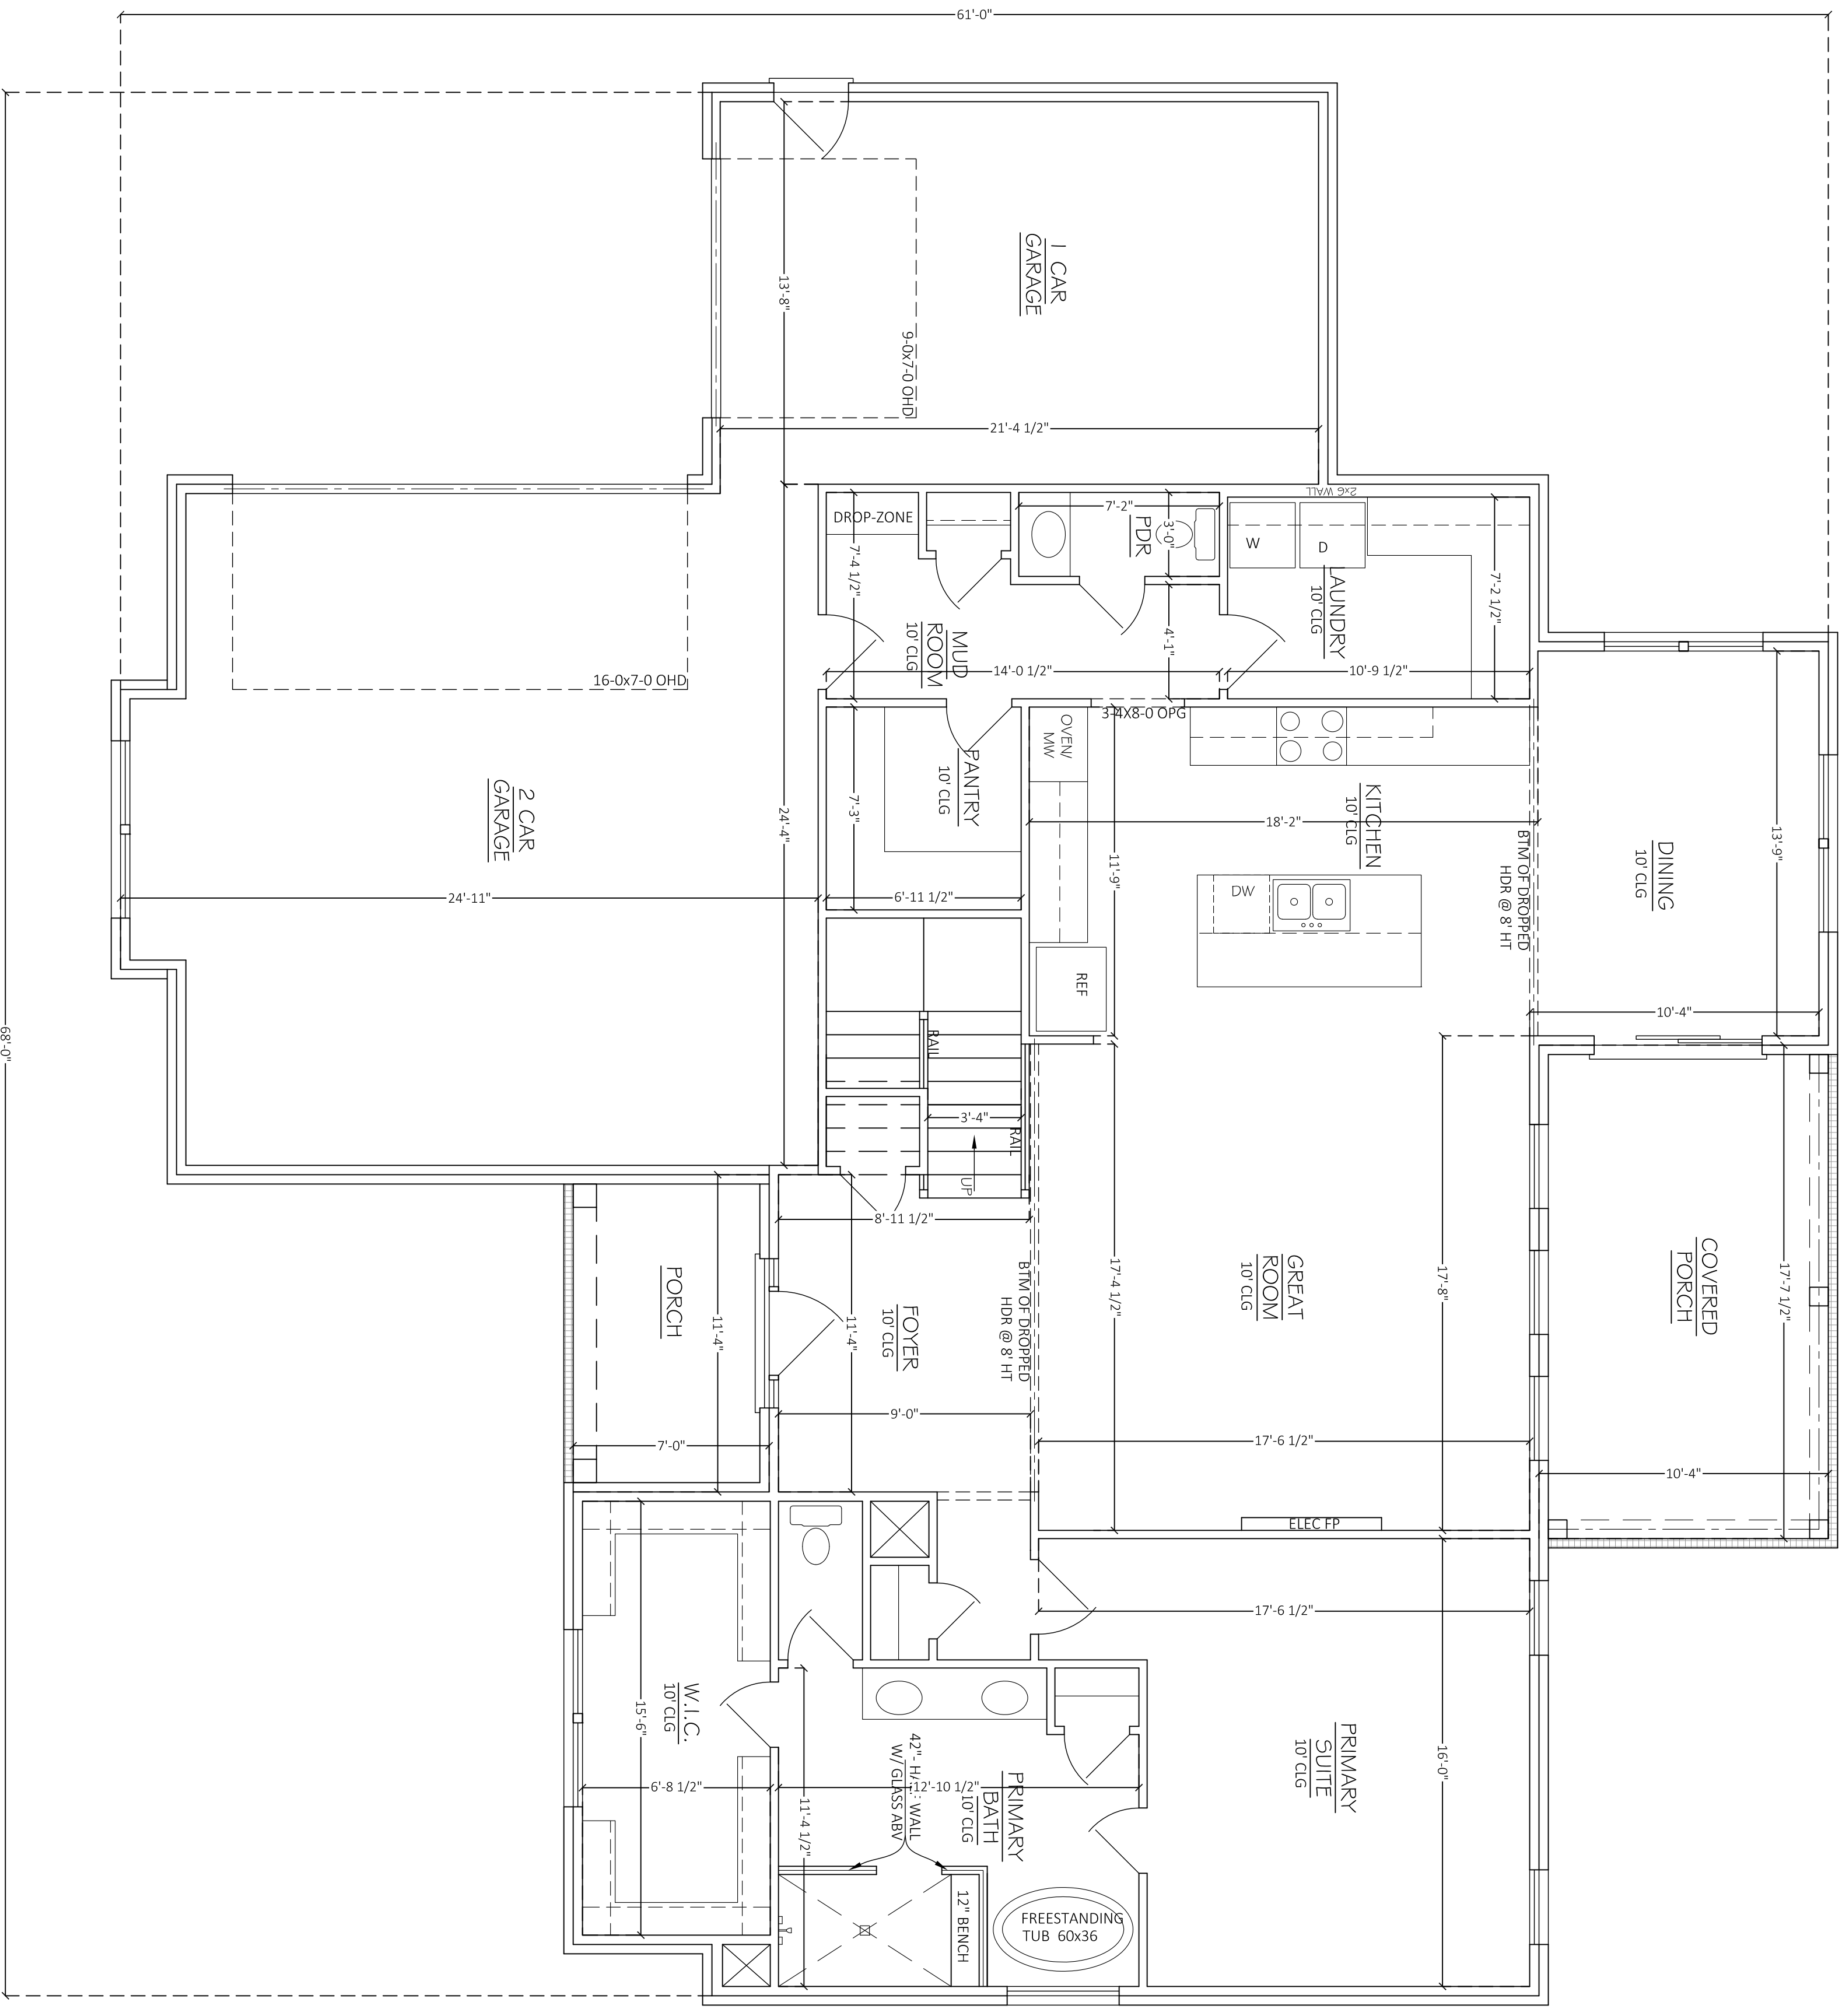

FIRST FLOOR PLAN

SCALE: 1/4"=1'-0"


APPROX. AREA	
FIRST FLOOR LIVING	1708
SECOND FLOOR LIVING	967
TOTAL HEATED	2675
GARAGE FRONT PORCH COVERED	893 / 79 / 182
TOTAL COVERED	3829

PROJECT INFO

SUBDIVISION	SHORT'S CROSSING
LOT #	23
PLAN	PINNACLE
GARAGE	3 CAR
LH/RH ENTRY	LEFT ENTRY
BEDROOMS	3
BATHROOMS	2.5

FLOOR PLAN

A.3

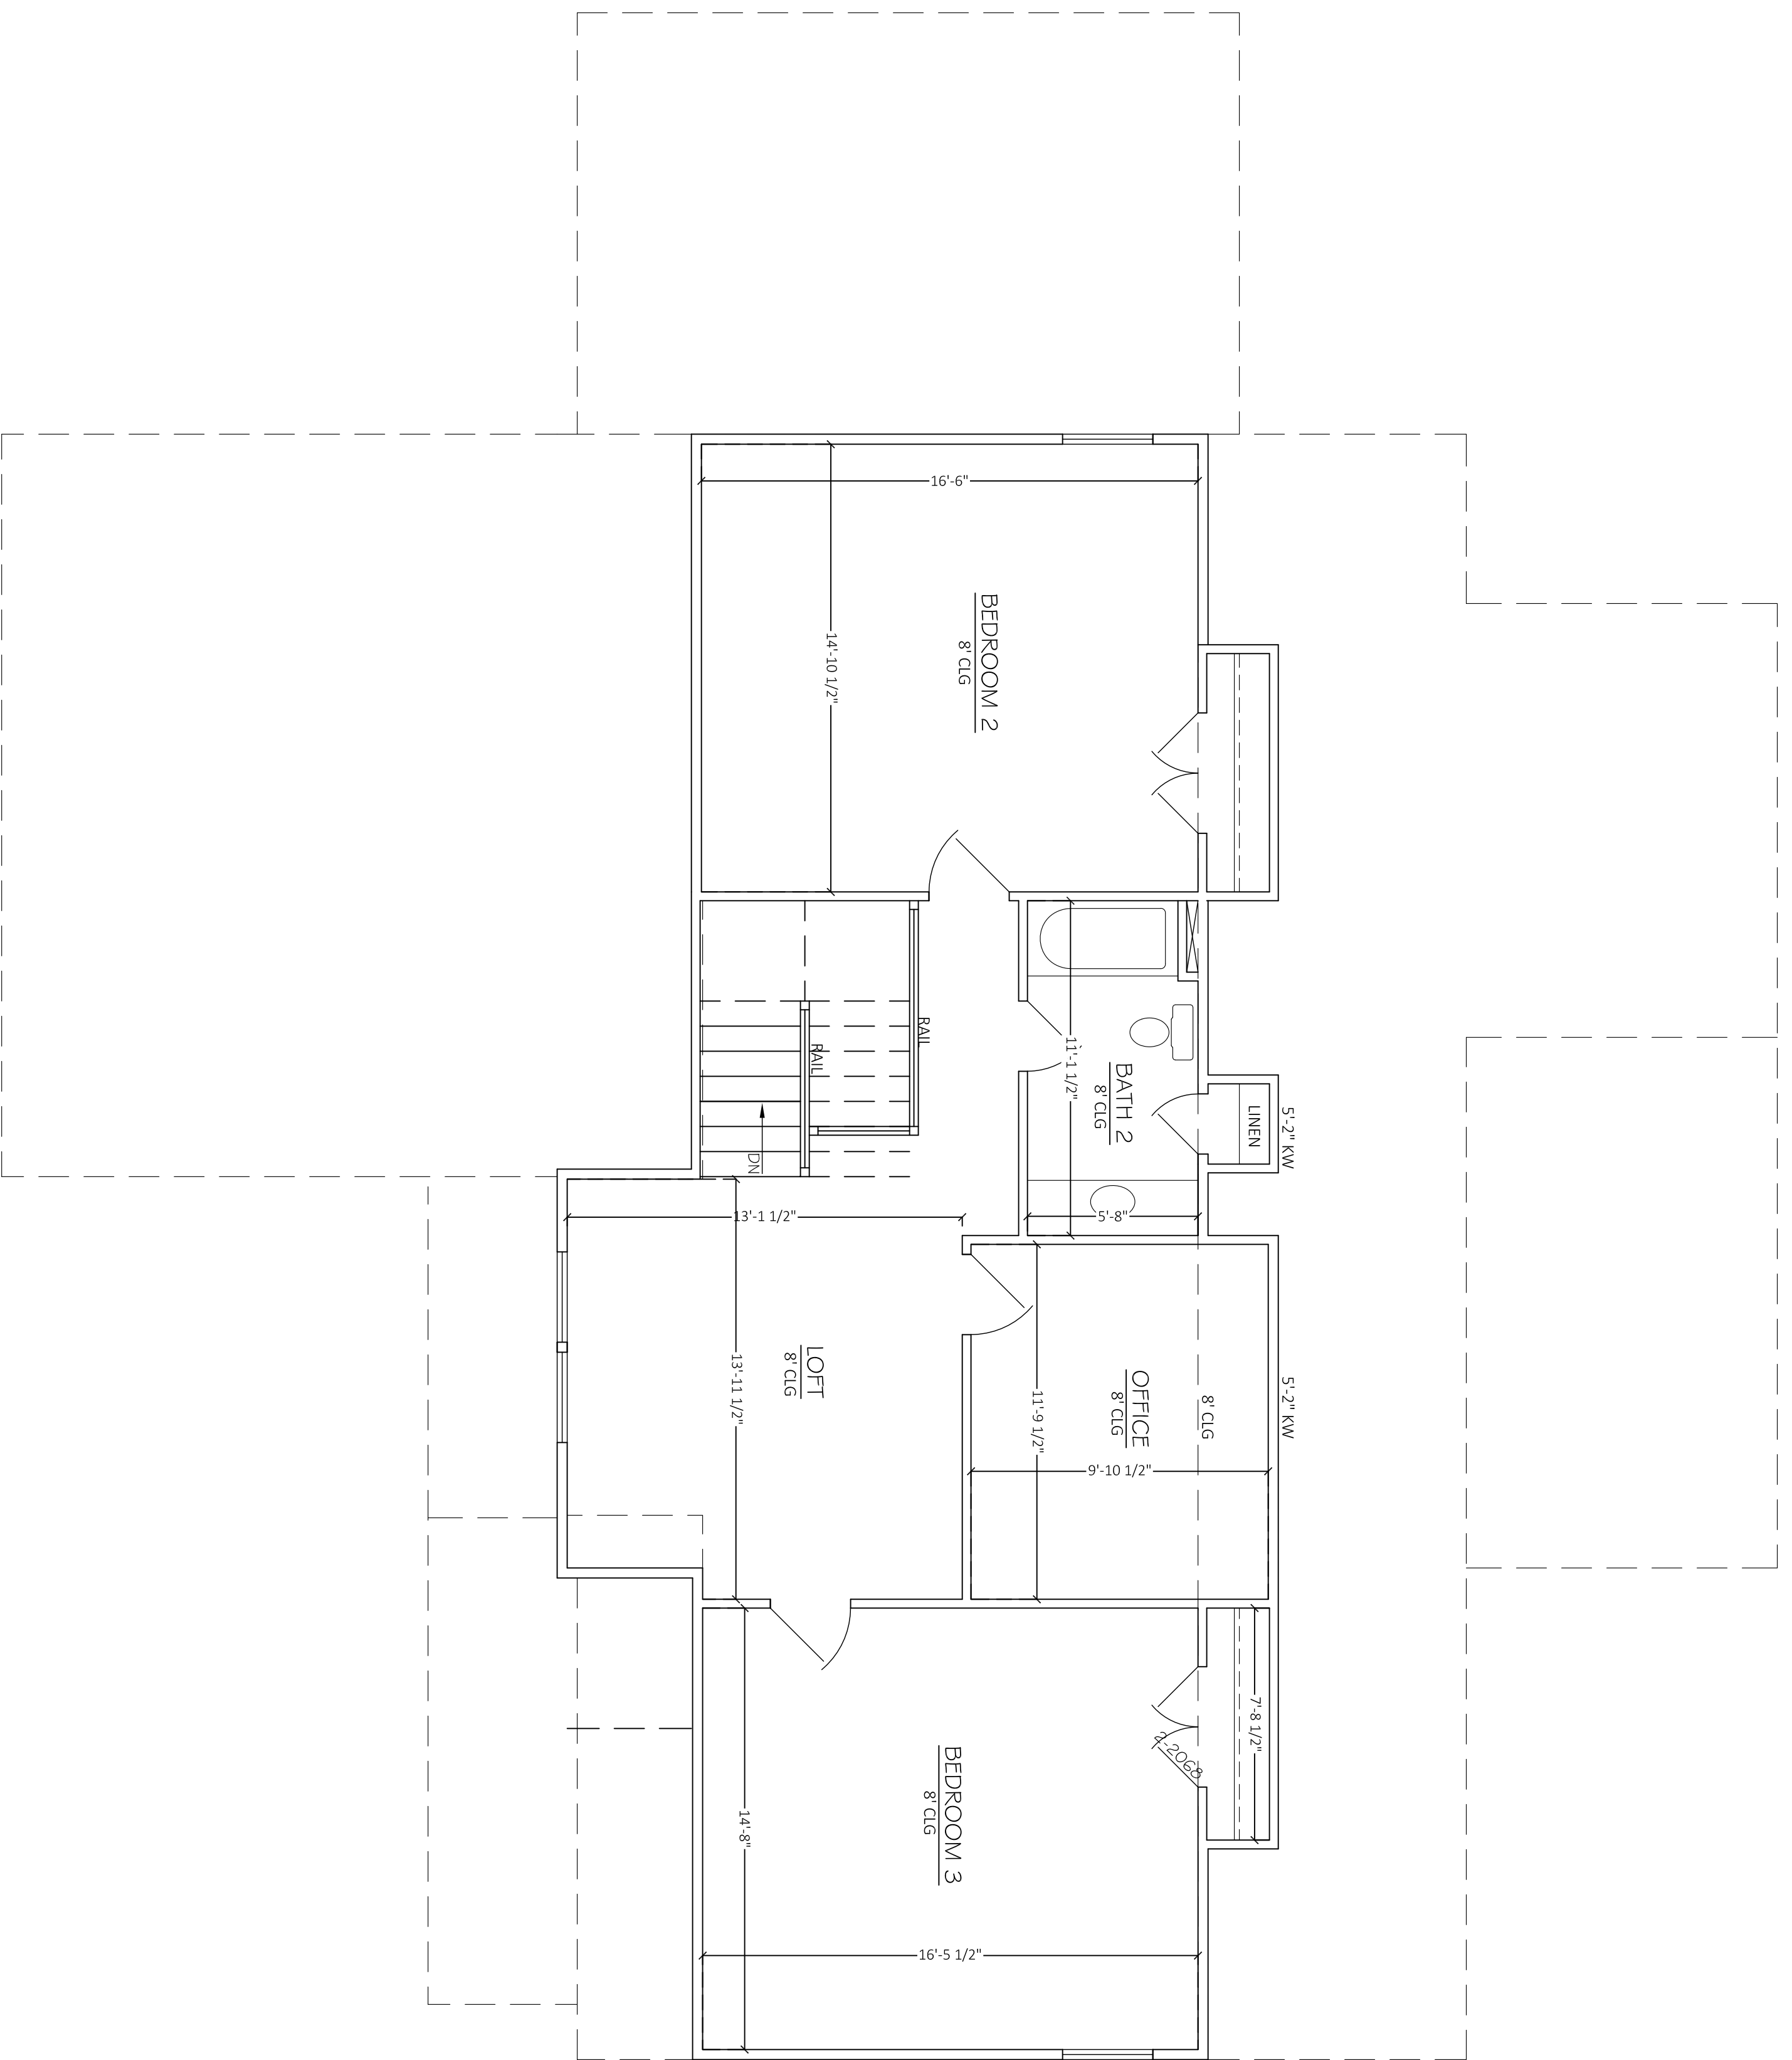

SECOND FLOOR PLAN

SCALE: 1/4"=1'-0"

APPROX. AREA	
FIRST FLOOR LIVING	1708
SECOND FLOOR LIVING	967
TOTAL HEATED	2675
GARAGE	893
FRONT PORCH	79
COVERED	182
TOTAL COVERED	3829

PROJECT INFO

SUBDIVISION	SHORT'S CROSSING
LOT #	23
PLAN	PINNACLE
GARAGE	3 CAR
LH/RH ENTRY	LEFT ENTRY
BEDROOMS	3
BATHROOMS	2.5

FLOOR PLAN

A.4