


FRONT ELEVATION

SCALE: 1/4"=1'-0"

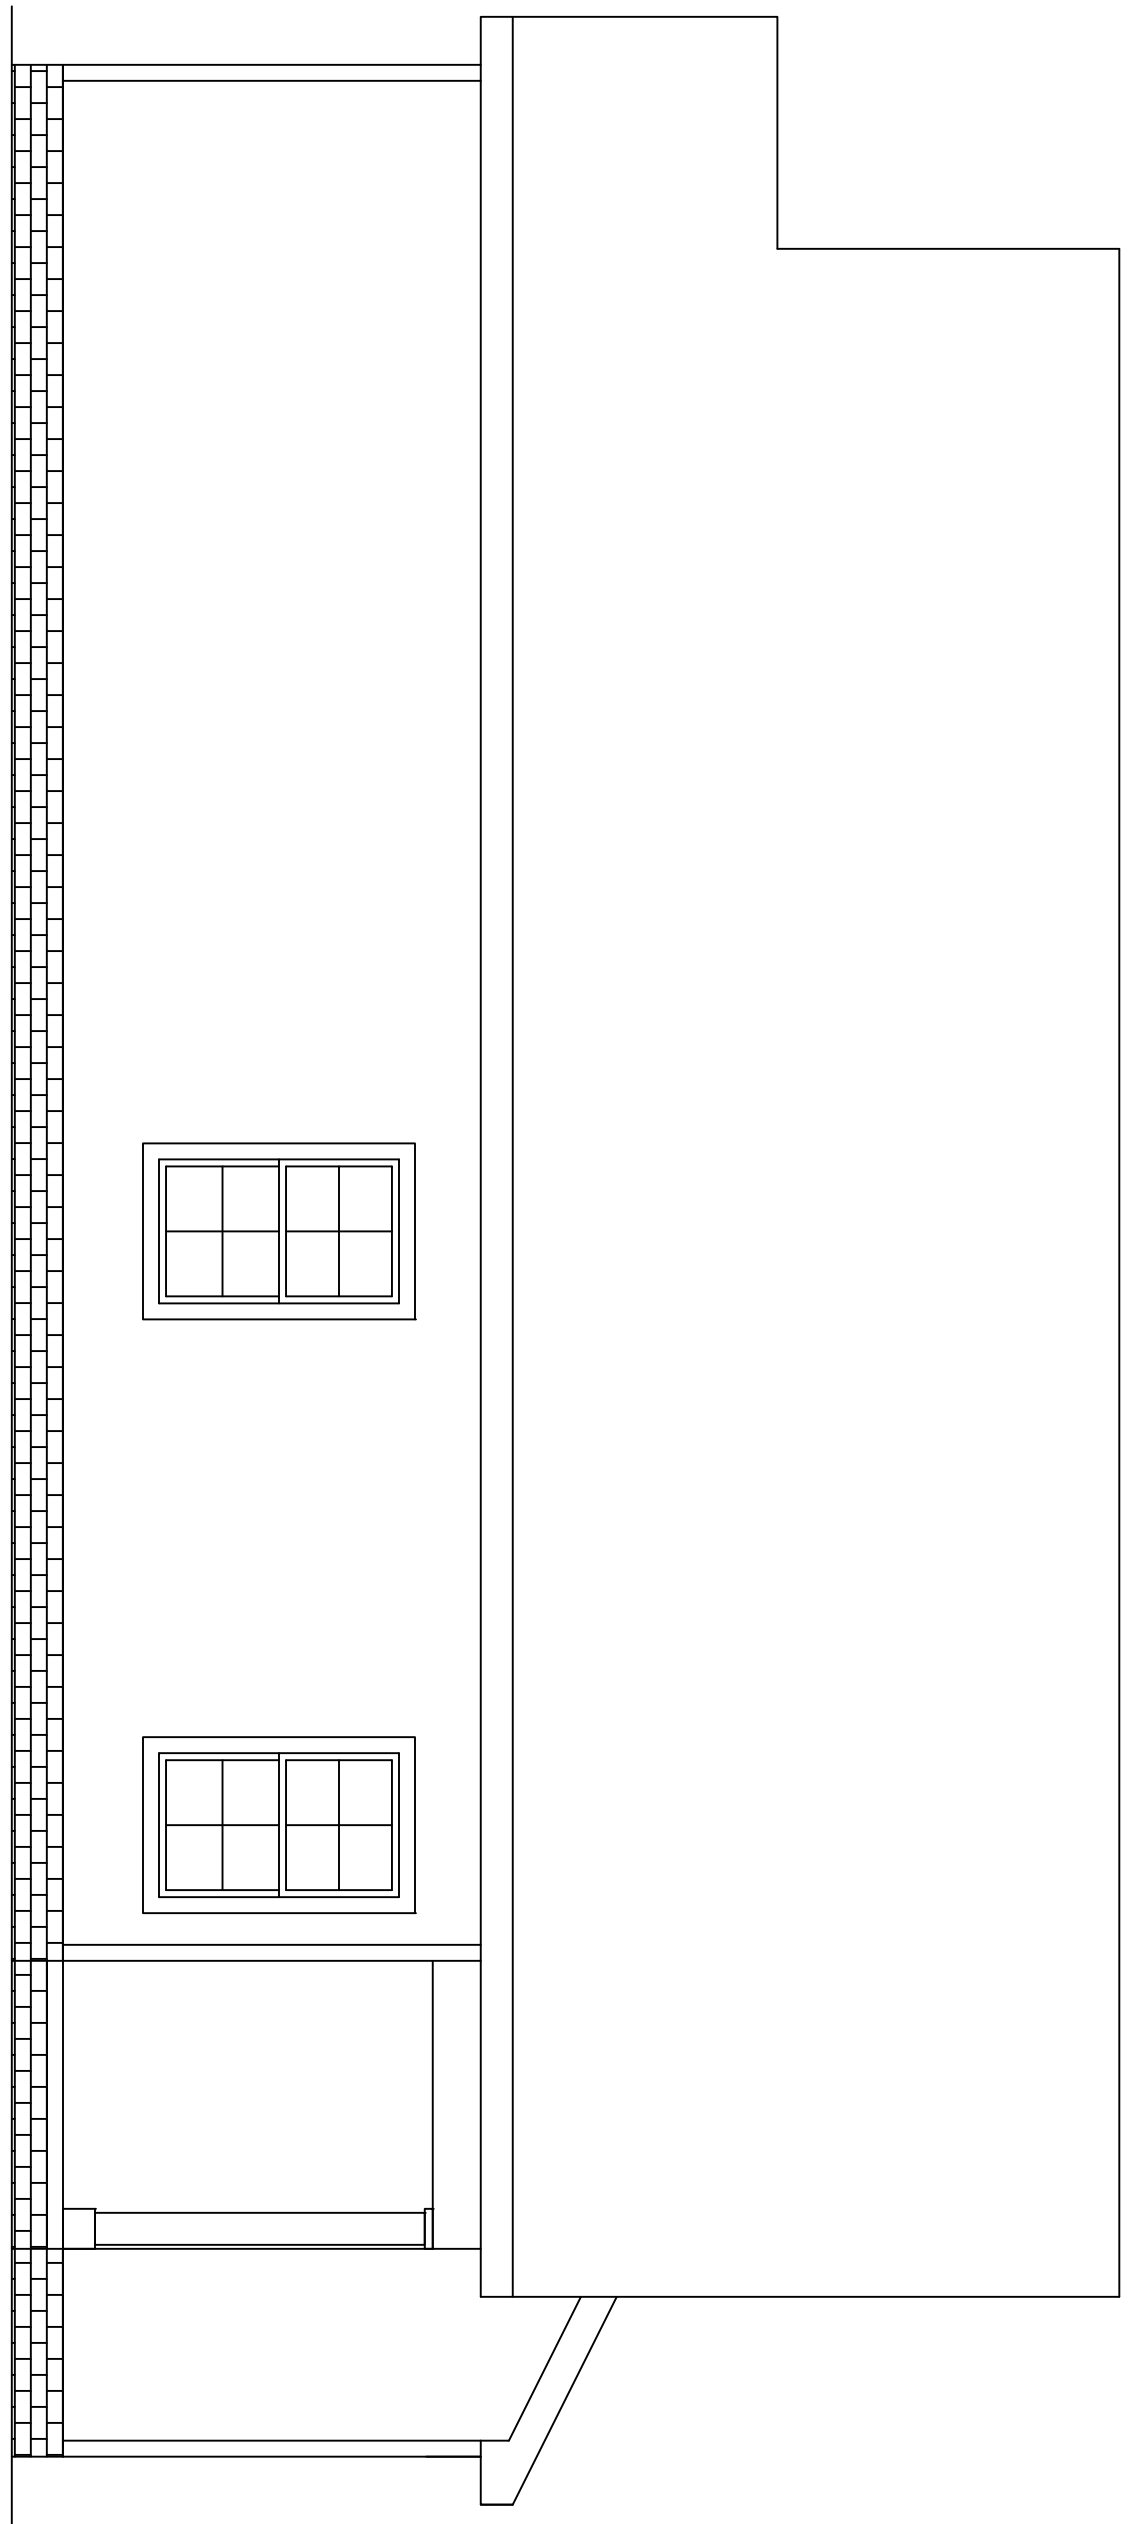

REAR ELEVATION

SCALE: 1/4"=1'-0"


APPROX. AREA	
FIRST FLOOR LIVING	1,636
TOTAL HEATED	1,636
GARAGE	495
FRONT PORCH COVERED	111
	101
TOTAL COVERED	2,345

PROJECT INFO

SUBDIVISION	JIM CUMMINGS
LOT #	2
PLAN	CAMELOT
GARAGE	2-CAR
LH/RIH ENTRY	
BEDROOMS	3 BEDROOMS
BATHROOMS	2 BATHROOMS


ELEVATIONS

A.1

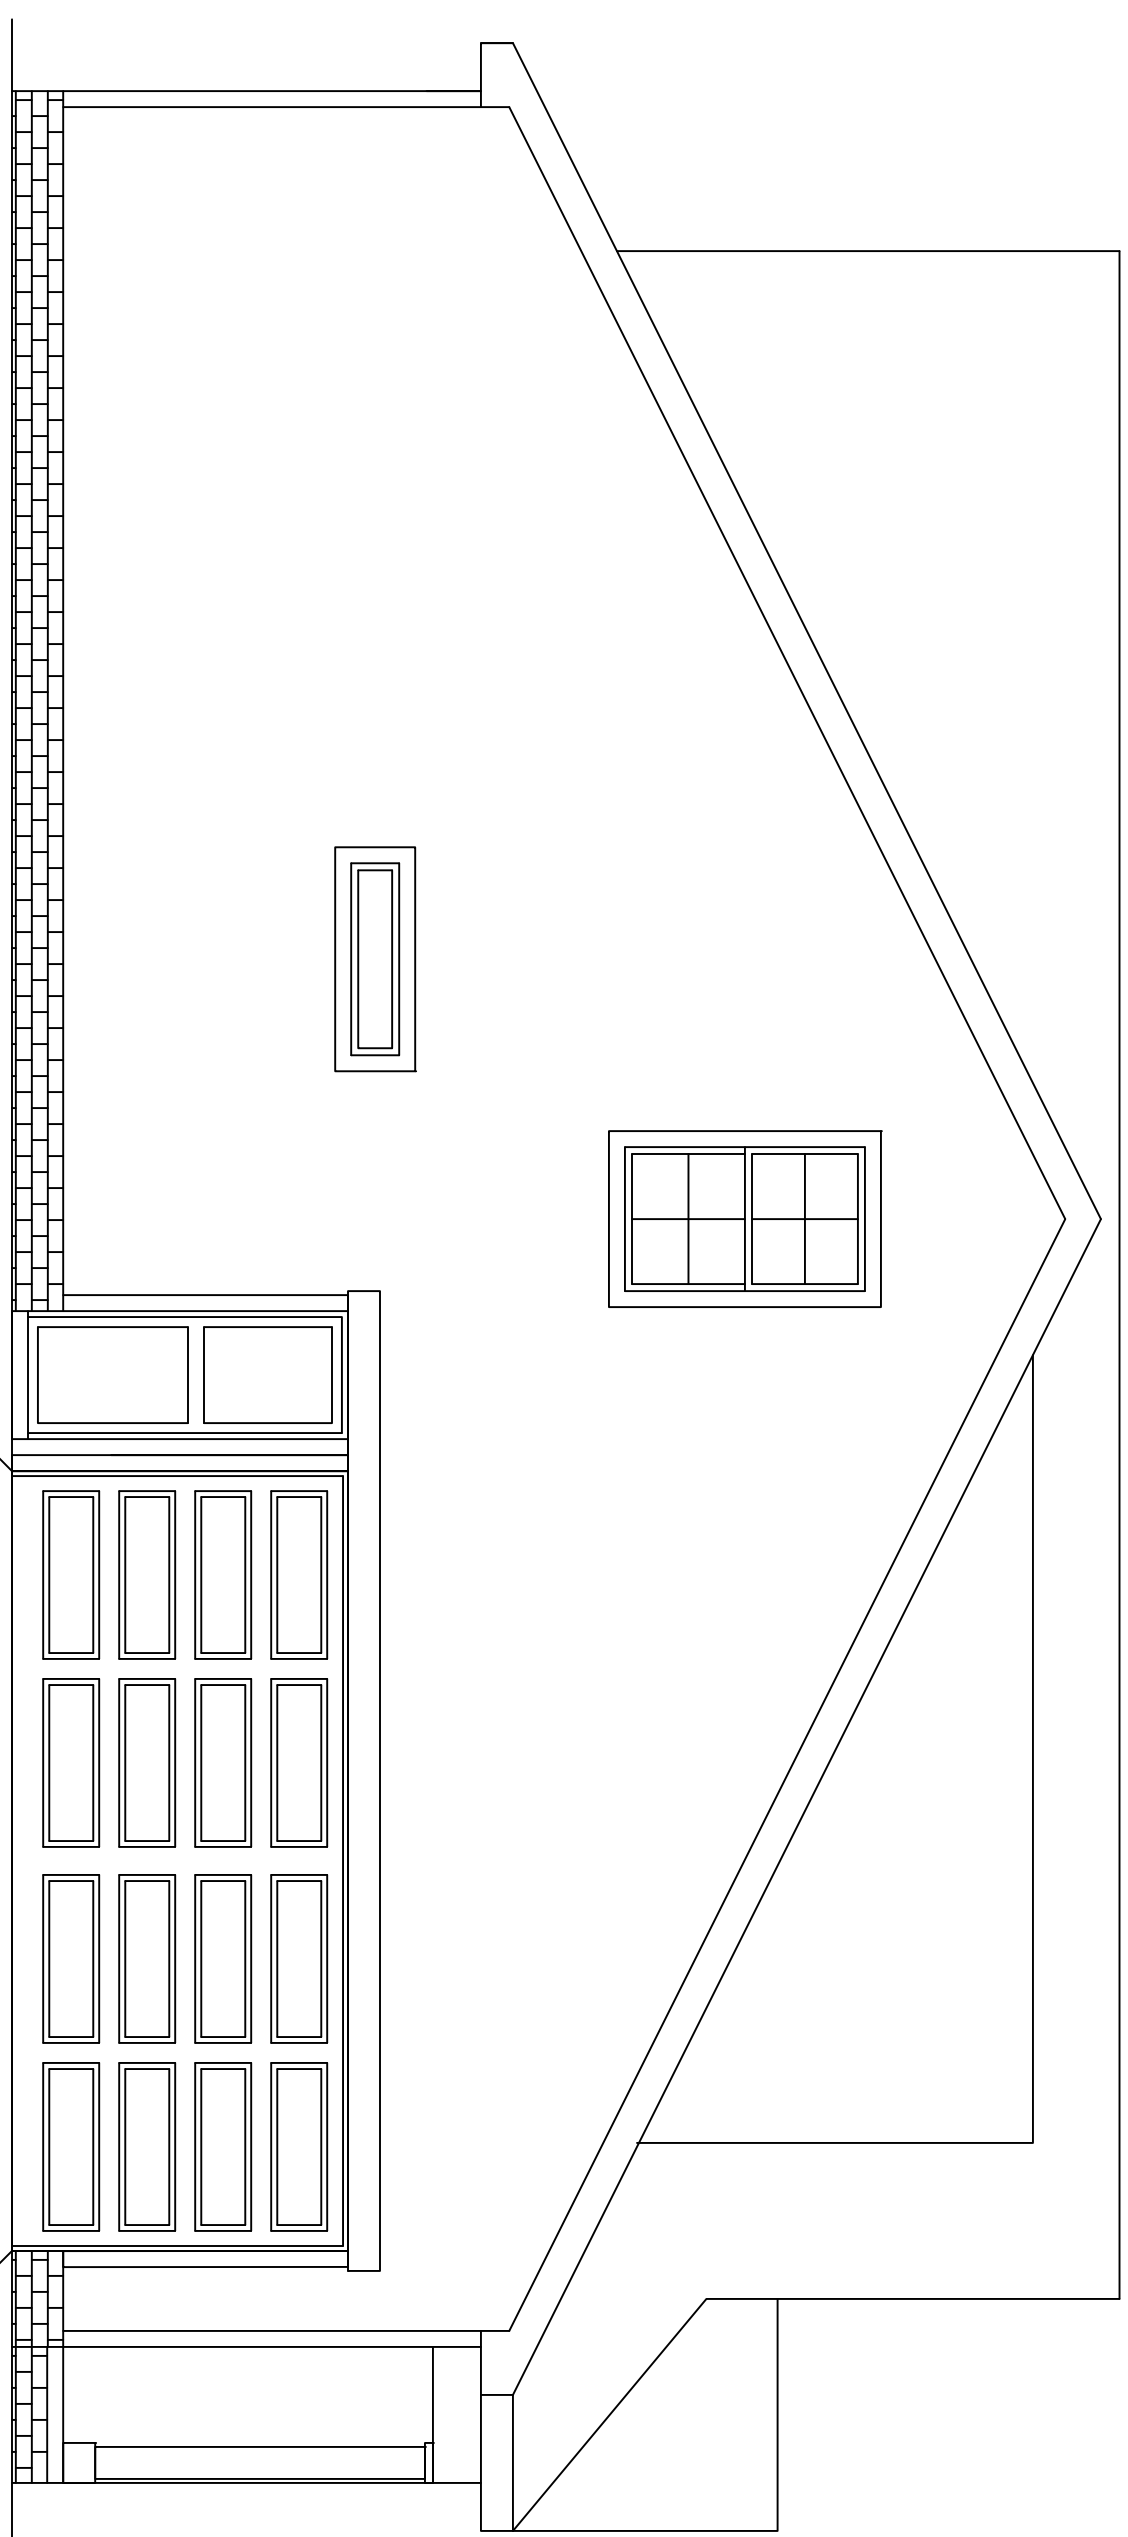

LEFT ELEVATION

SCALE: 1/4"=1'-0"

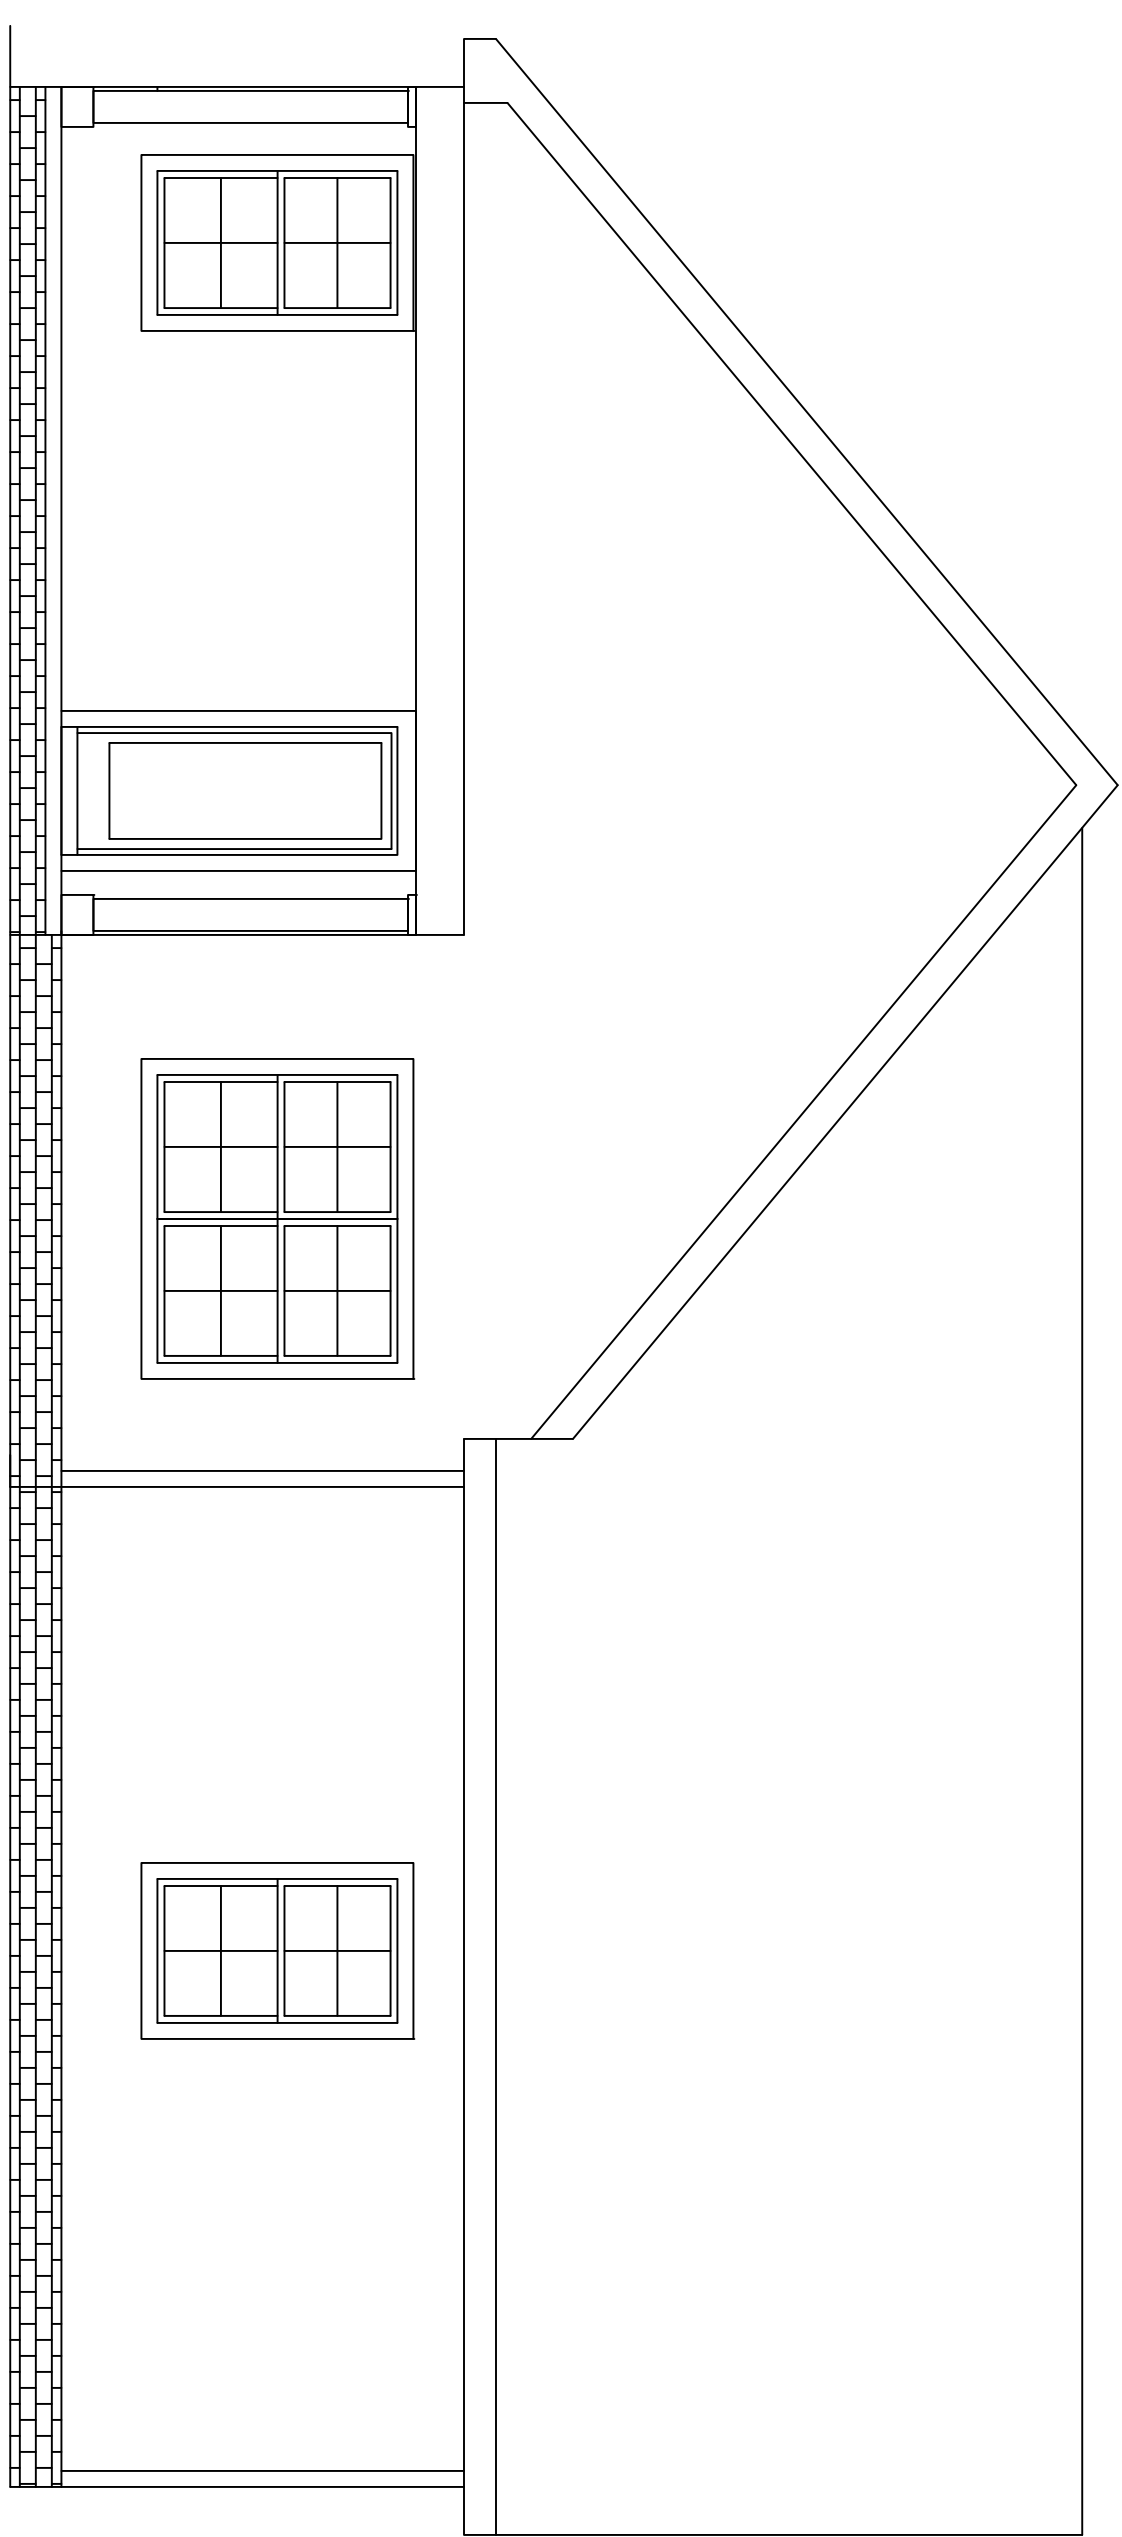

RIGHT ELEVATION


SCALE: 1/4"=1'-0"

APPROX. AREA	
FIRST FLOOR LIVING	1,636
TOTAL HEATED	1,636
GARAGE	495
FRONT PORCH COVERED	111
	101
TOTAL COVERED	2345

PROJECT INFO

SUBDIVISION	JIM CUMMINGS
LOT #	2
PLAN	CAMELOT
GARAGE	2-CAR
LH/RI ENTRY	
BEDROOMS	3 BEDROOMS
BATHROOMS	2 BATHROOMS

ELEVATIONS

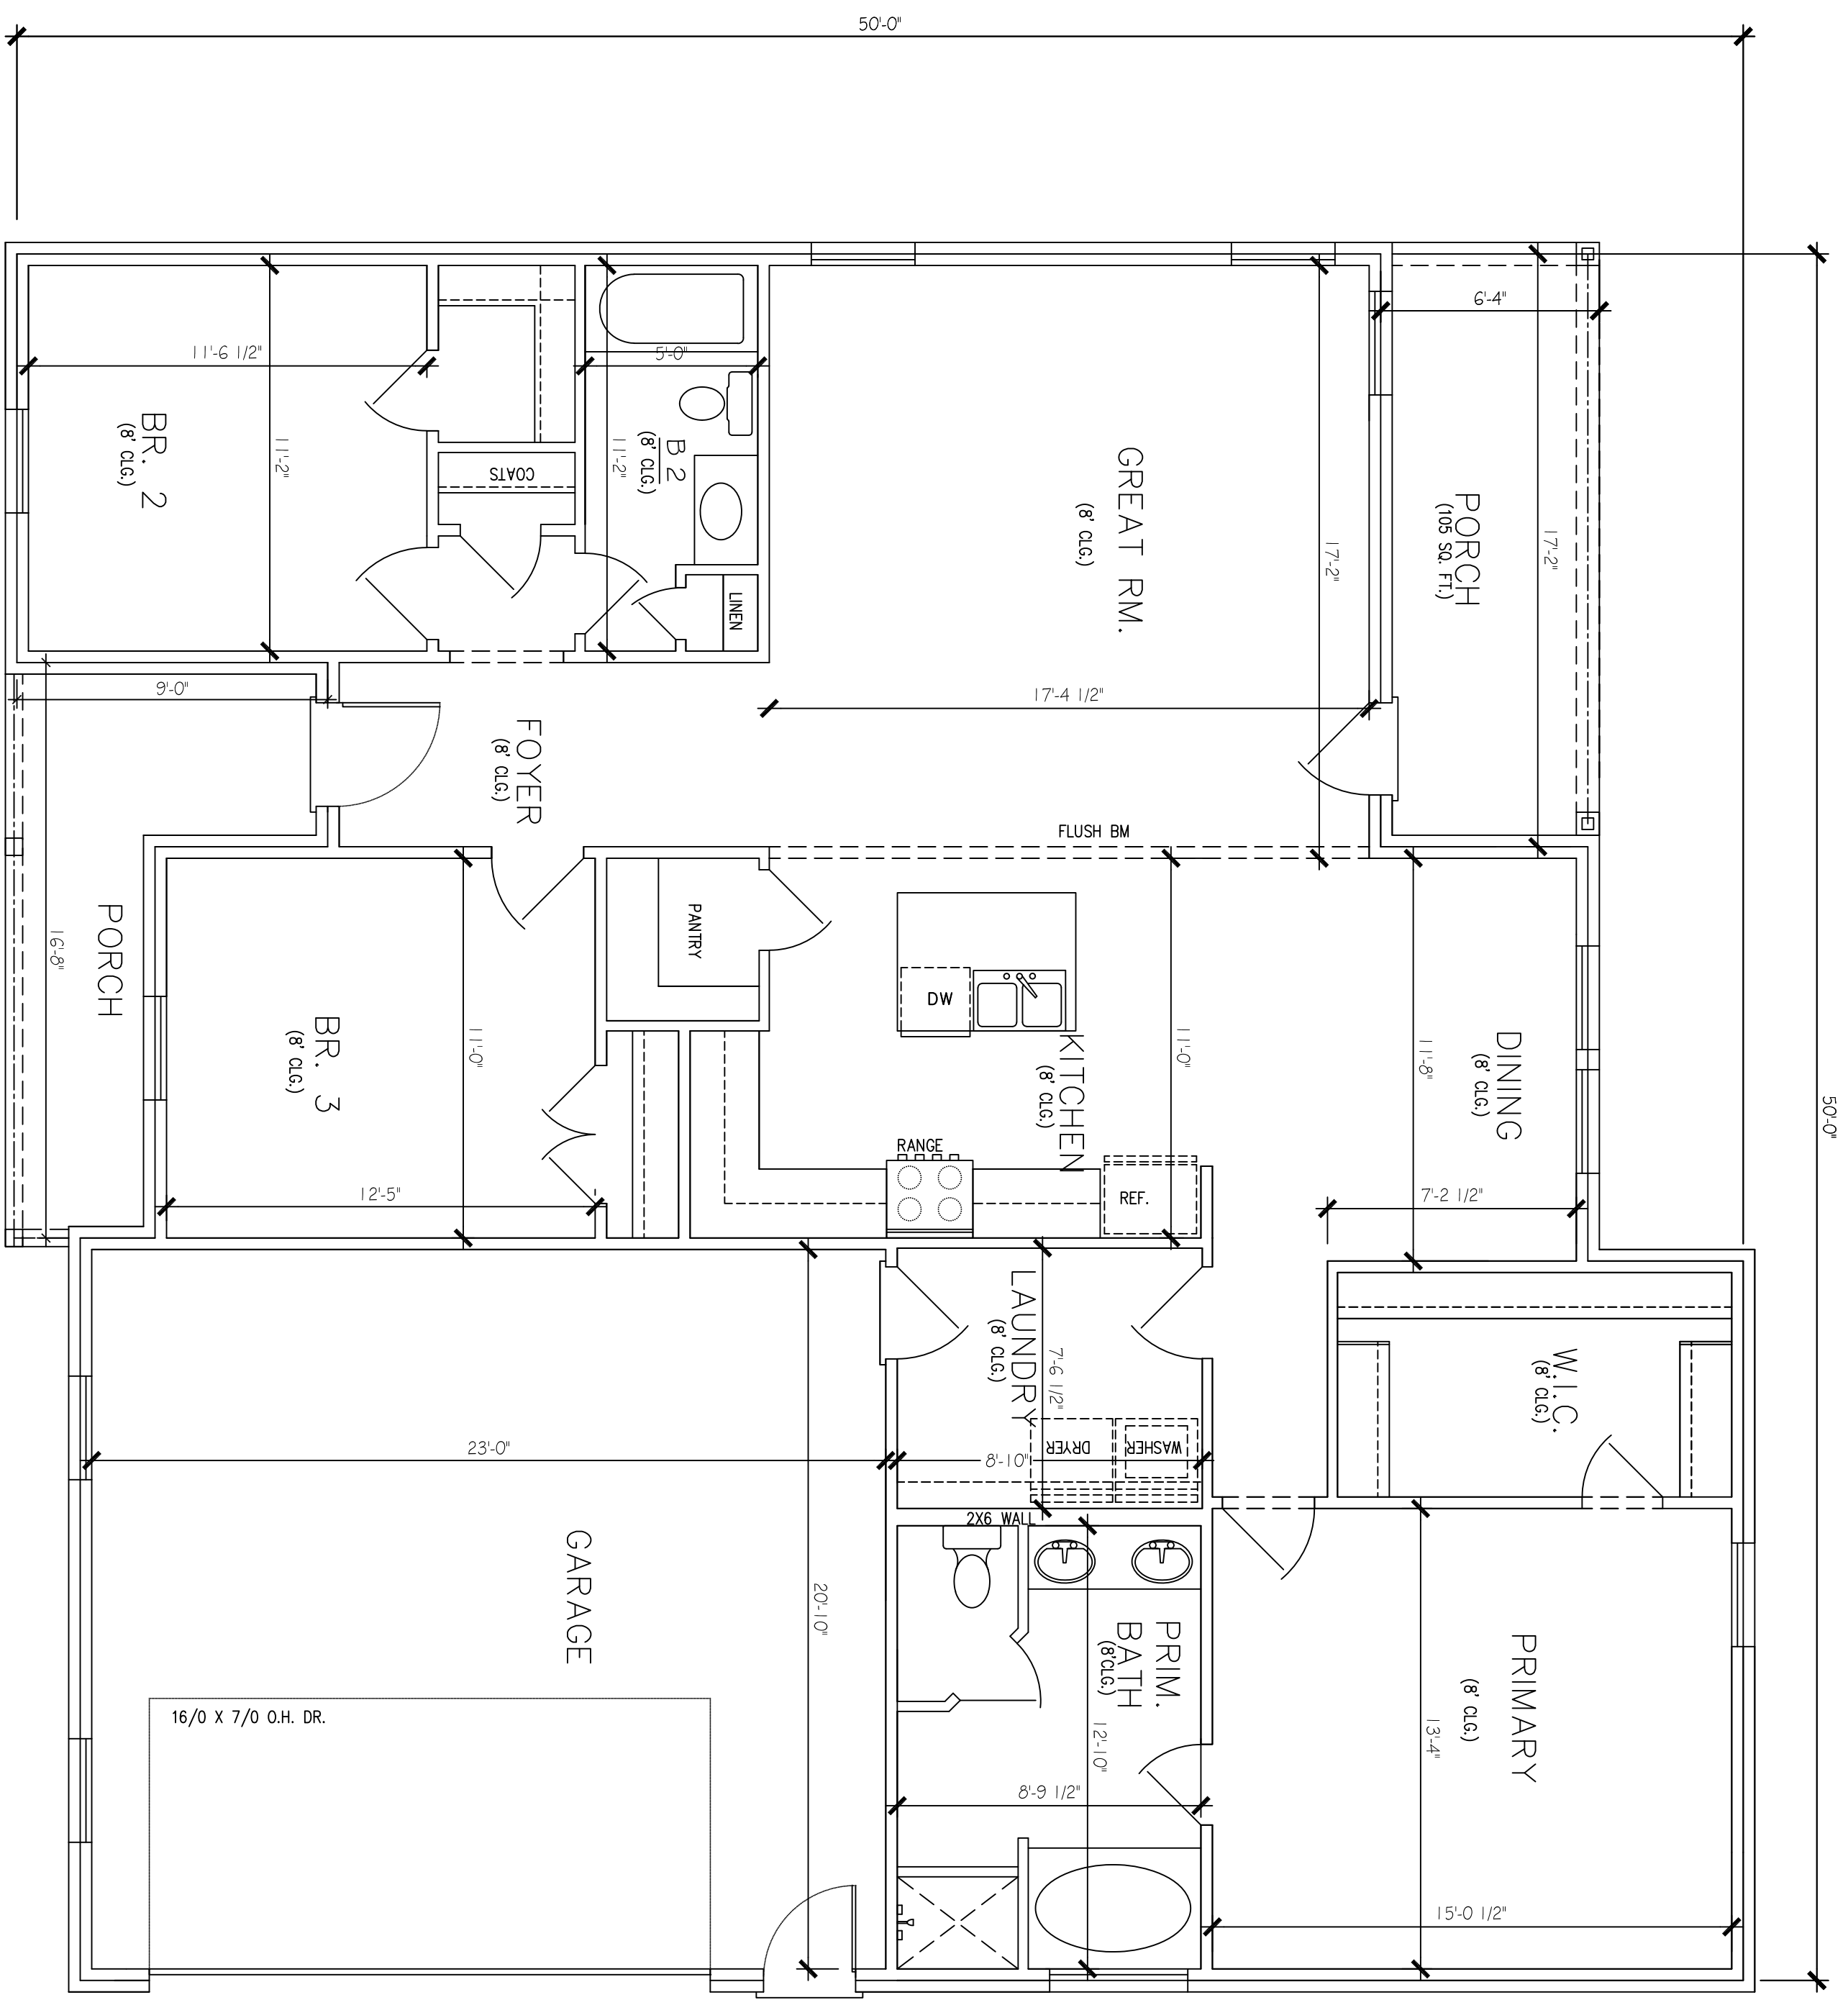

APPROX. AREA	1,636
FIRST FLOOR LIVING	1,636
TOTAL HEATED	1,636
GARAGE	495
SCREEN PORCH	111
COVERED	101
TOTAL COVERED	2,345

PROJECT INFO

SUBDIVISION	JIM CUMMINGS
LOT #	2
PLAN	CAMELOT
GARAGE	2-CAR
LH/RH ENTRY	
BEDROOMS	3 BEDROOMS
BATHROOMS	2 BATHROOMS

FLOOR PLAN

A.3