


FRONT ELEVATION

SCALE: 3/4"=1'-0"

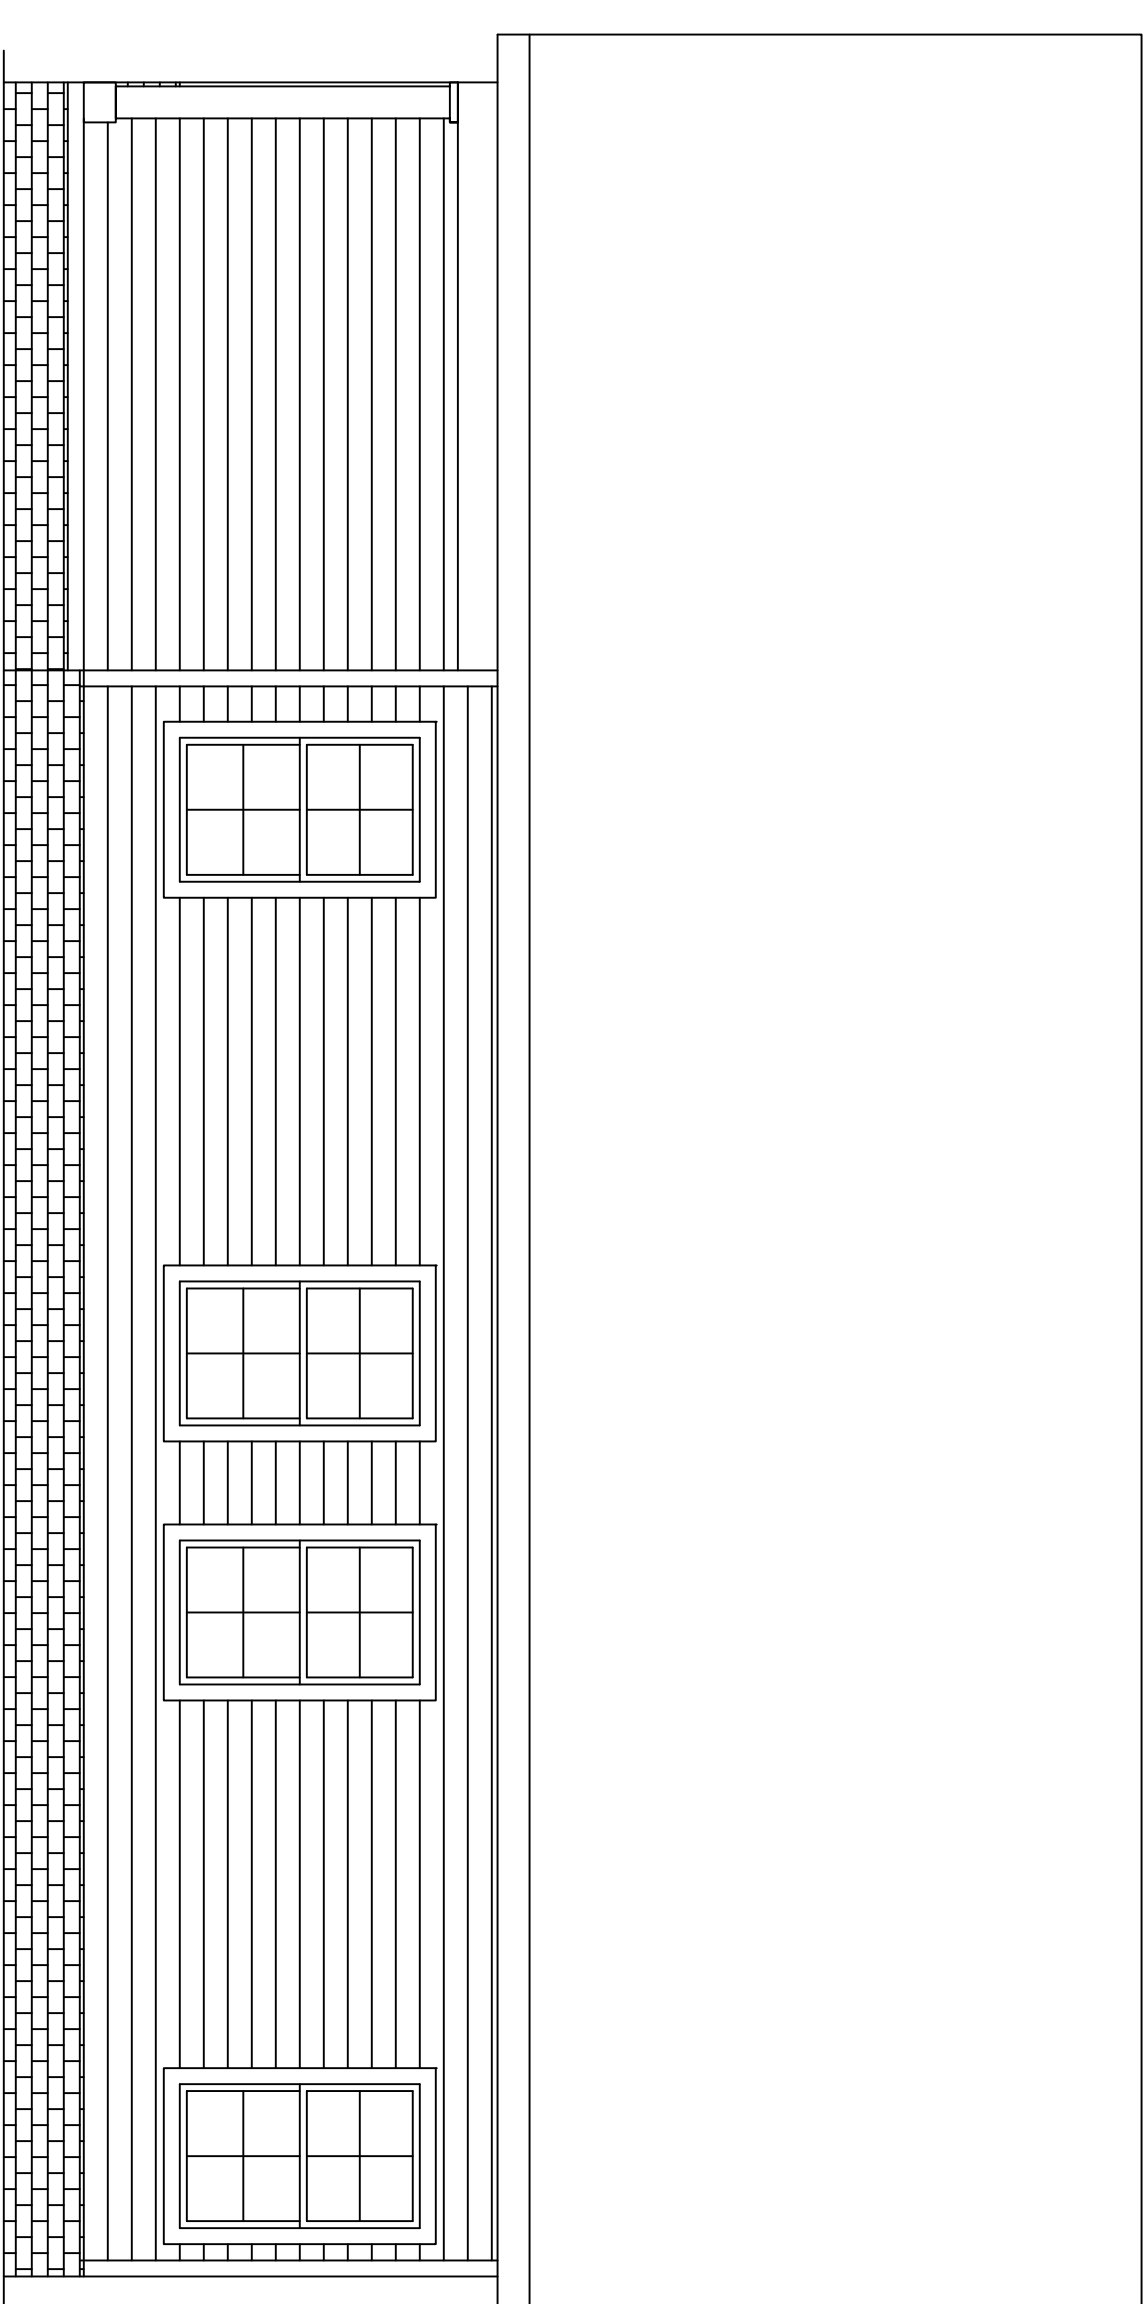

REAR ELEVATION

SCALE: 3/4"=1'-0"


APPROX. AREA	1726
FIRST FLOOR LIVING	1726
TOTAL HEATED	1726
GARAGE	496
FRONT PORCH COVERED	65
	82
TOTAL COVERED	2433

**PROJECT INFO**

SUBDIVISION	JIM CUMMINGS
LOT #	3
PLAN	WILLOW
GARAGE	2-CAR
LH/RI ENTRY	LH ENTRY
BEDROOMS	3
BATHROOMS	2


**ELEVATIONS**

A.1

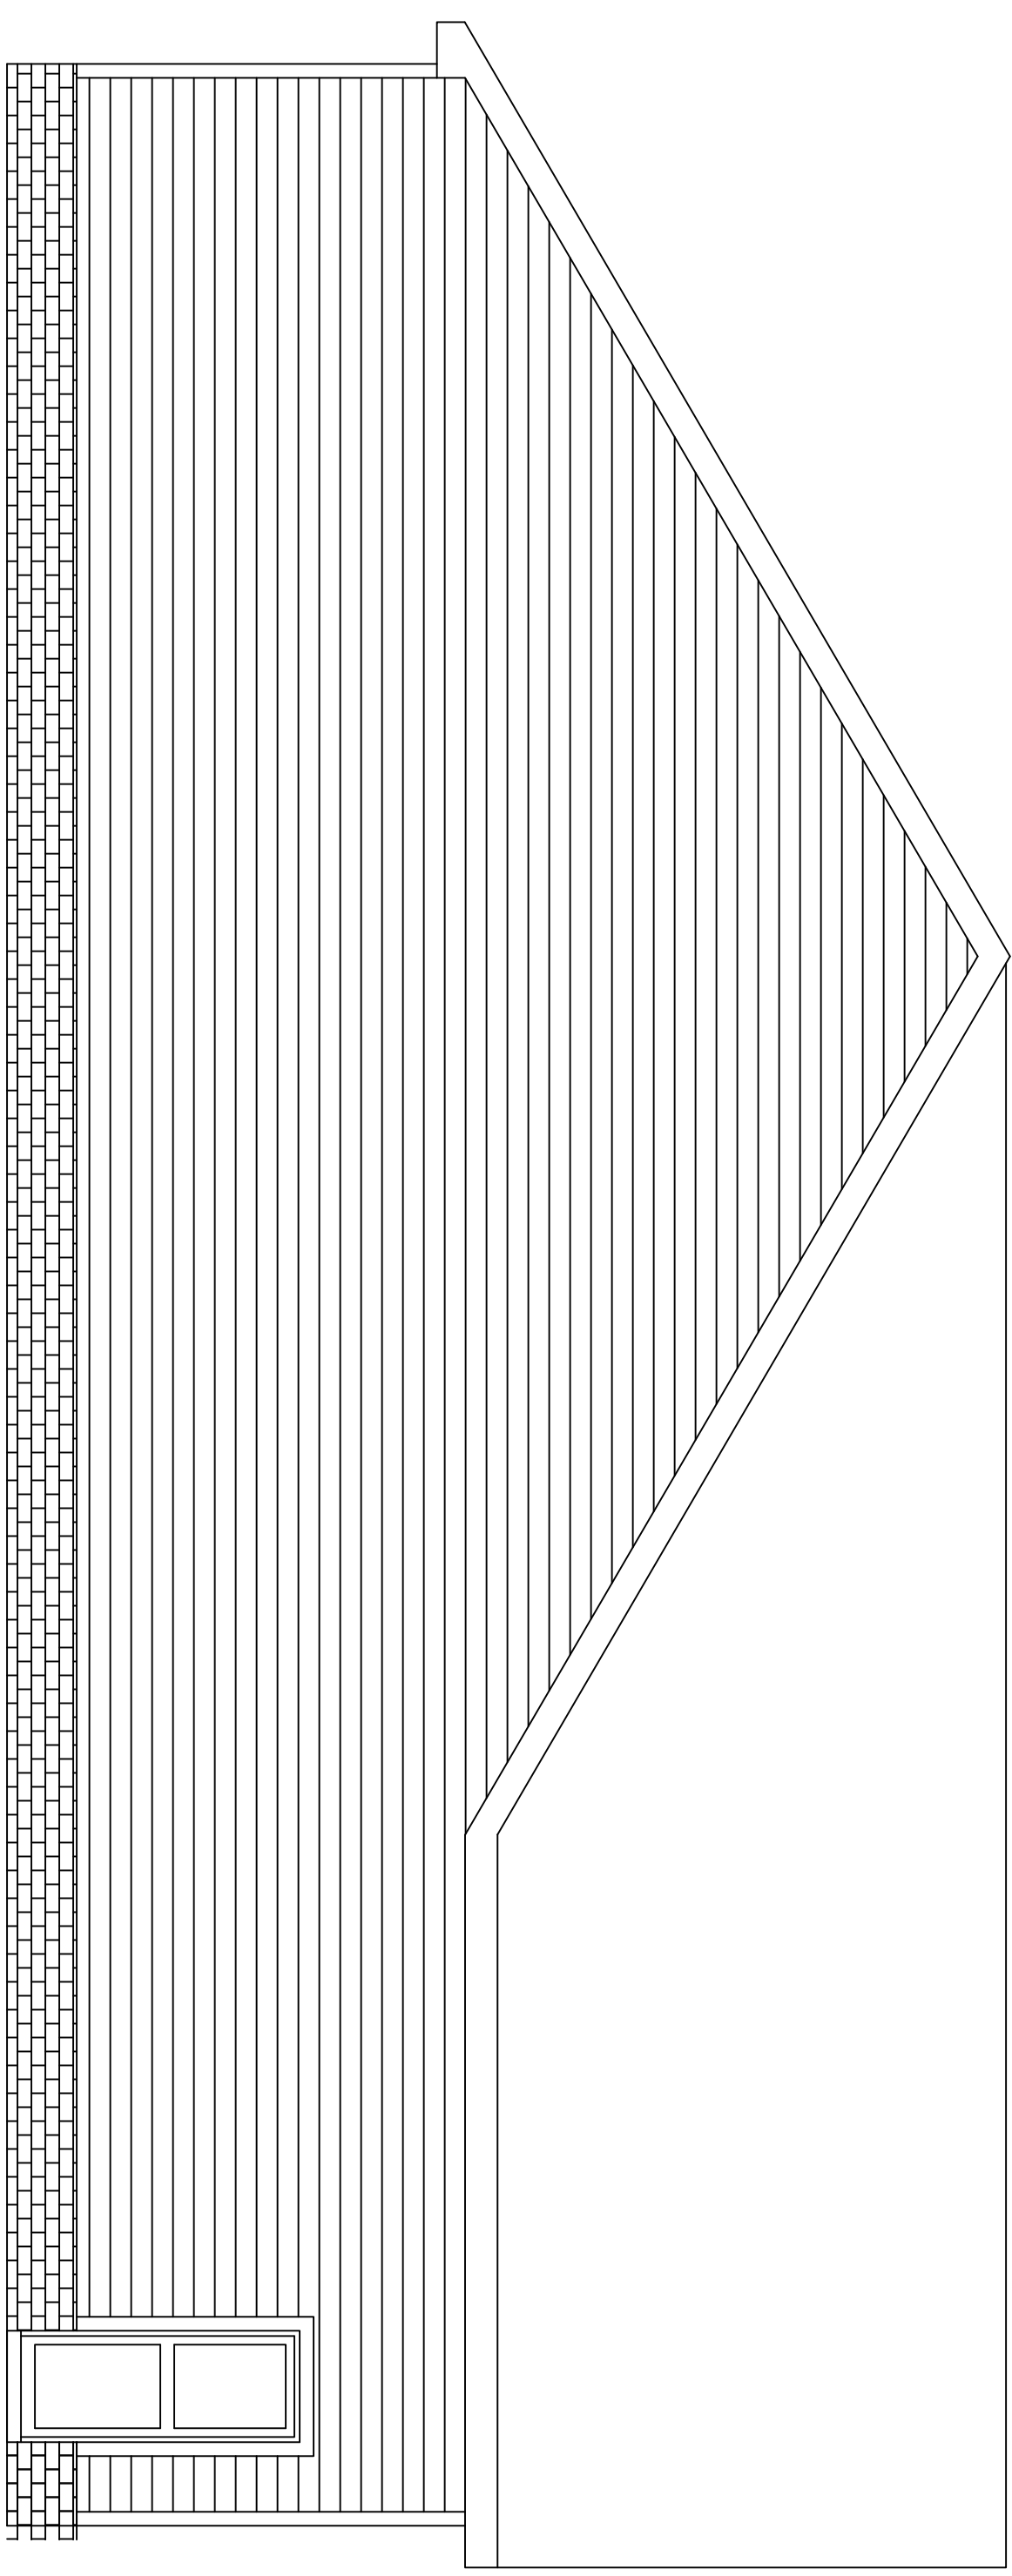

**LEFT SD ELEVATION**

SCALE: 1/4"=1'-0"

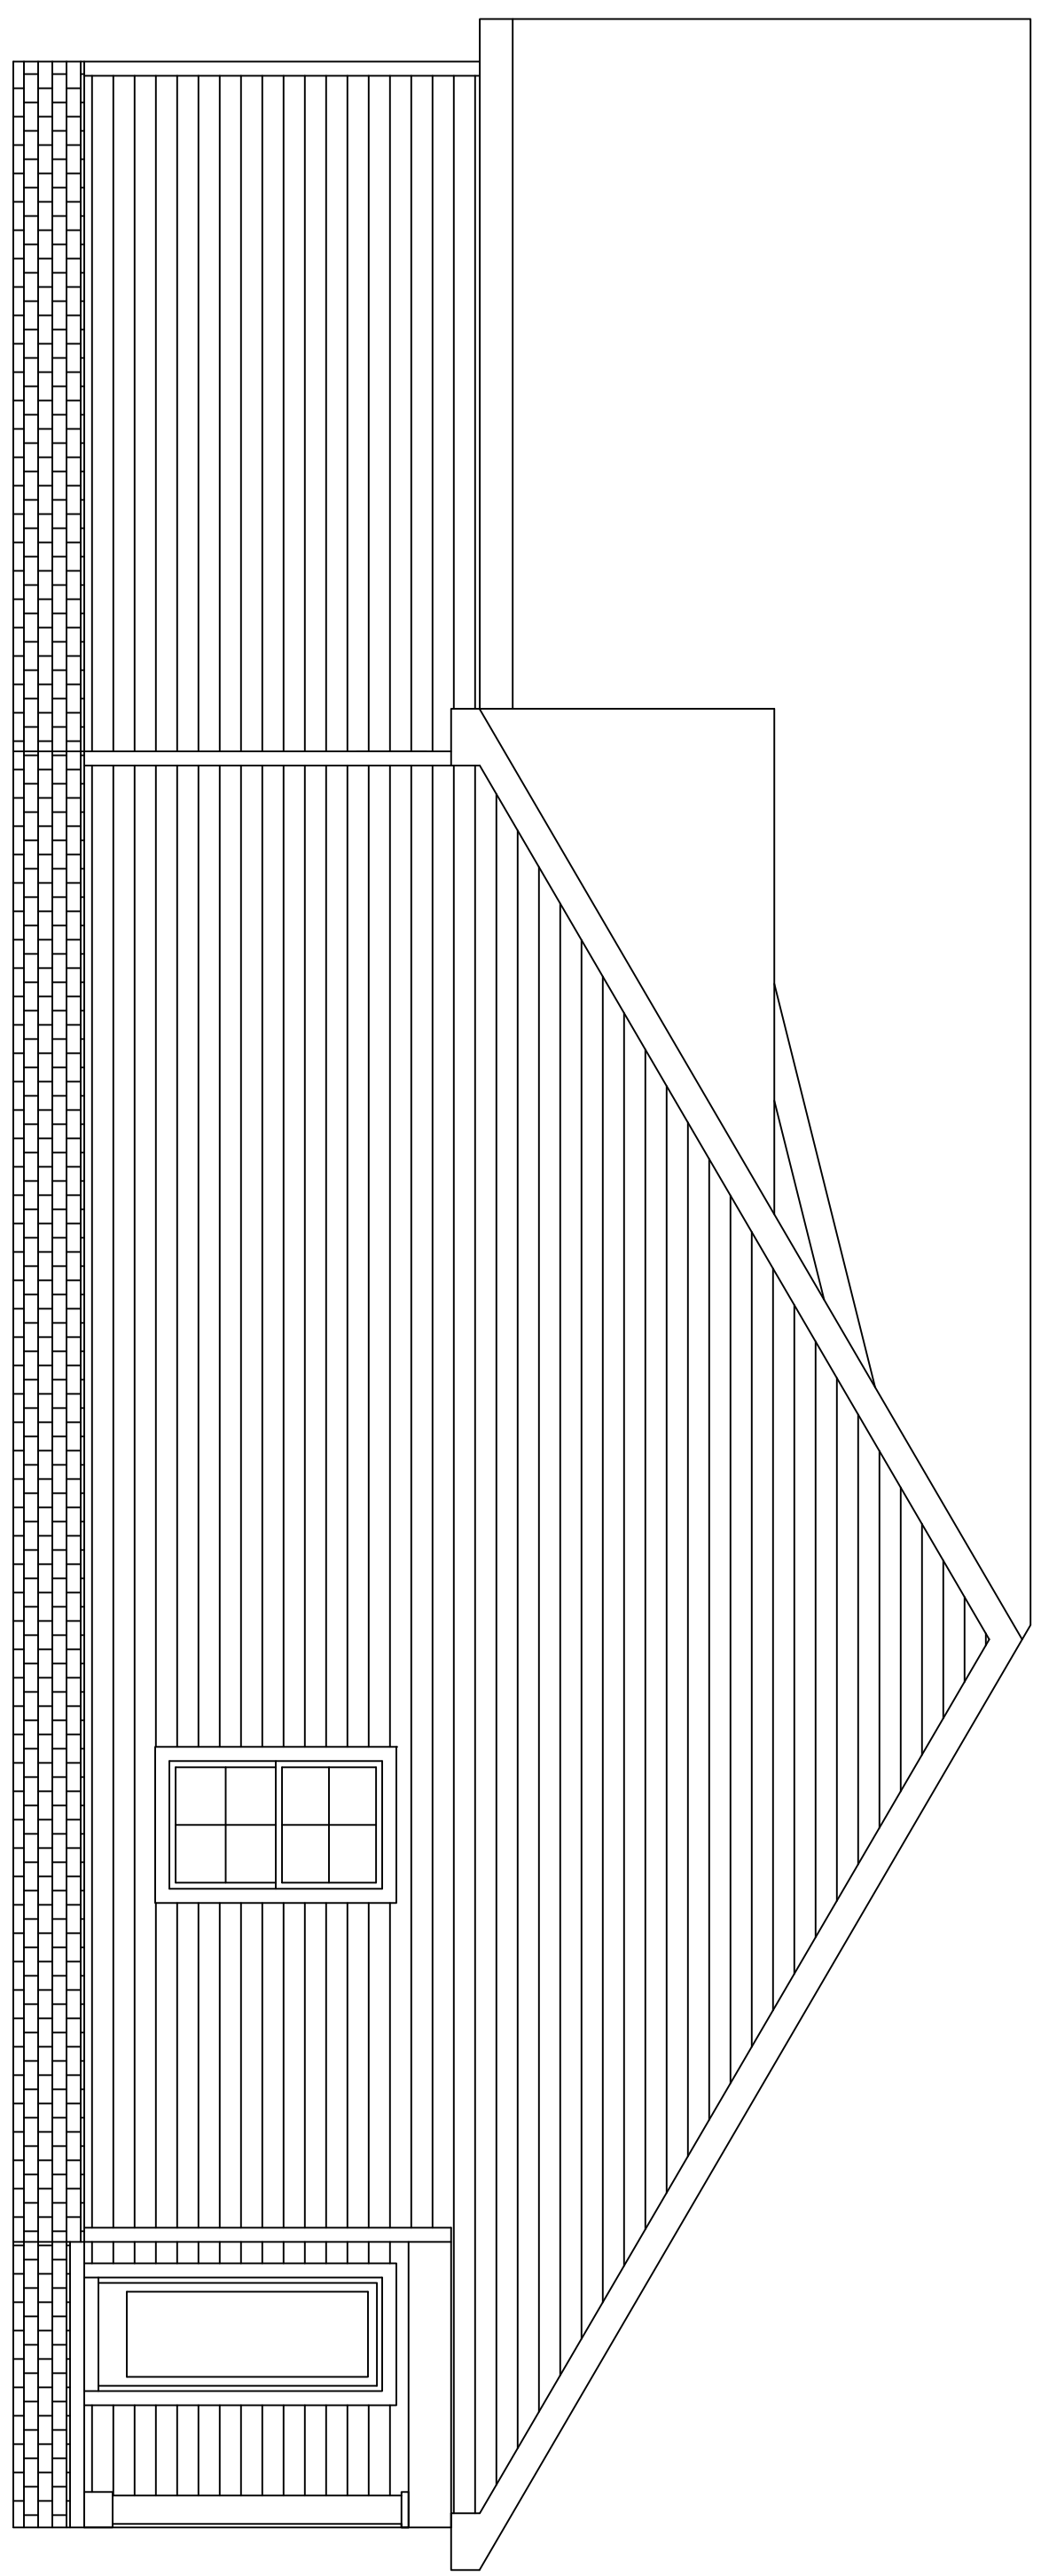

**RIGHT SD ELEVATION**


SCALE: 1/4"=1'-0"

APPROX. AREA	1786
FIRST FLOOR LIVING	1786
TOTAL HEATED	1786
GARAGE	496
FRONT PORCH COVERED	65
REAR PORCH COVERED	82
TOTAL COVERED	2433

**PROJECT INFO**

SUBDIVISION	JIM CUMMINGS
LOT #	3
PLAN	WILLOW
GARAGE	2-CAR
LH/RIH ENTRY	LH ENTRY
BEDROOMS	3
BATHROOMS	2

**ELEVATIONS**

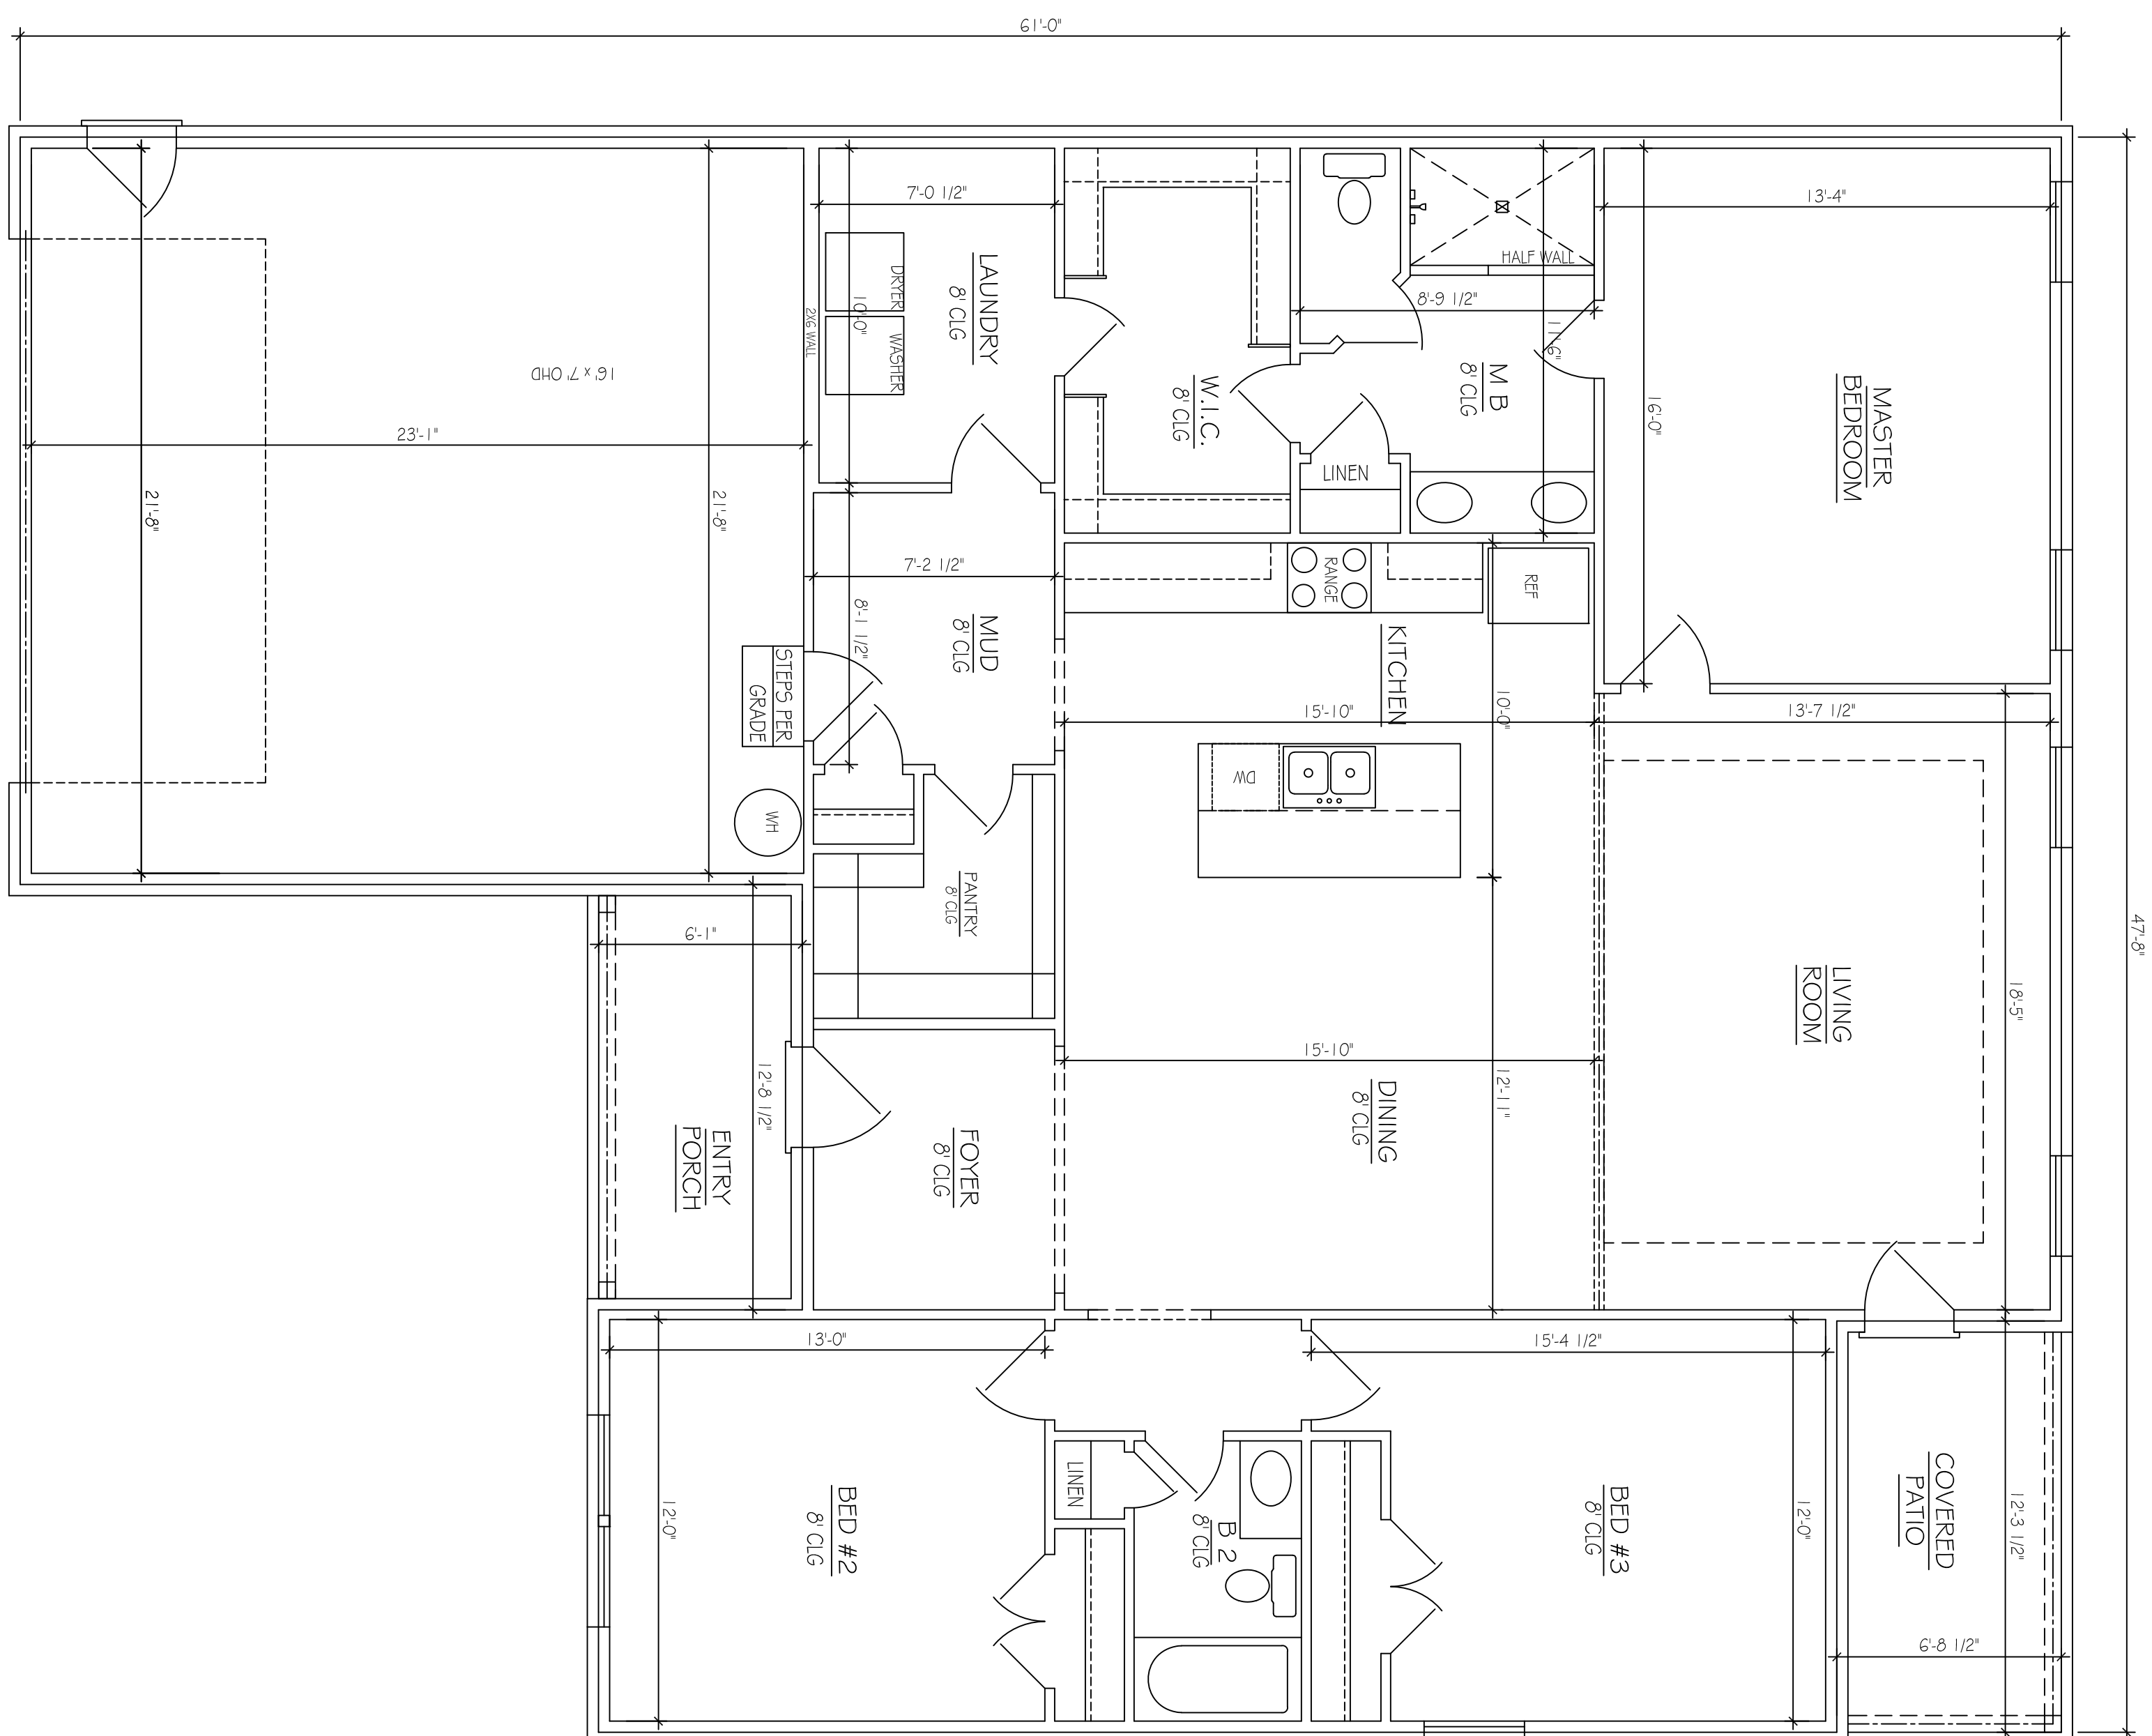

**FIRST FLOOR PLAN**

SCALE: 1/4"=1'-0"

APPROX. AREA	1726
FIRST FLOOR LIVING	1726
TOTAL HEATED	1726
GARAGE	496
FRONT PORCH COVERED	65
TOTAL COVERED	82
TOTAL COVERED	2433

**PROJECT INFO**

SUBDIVISION	JIM CUMMINGS
LOT #	3
PLAN	WILLOW
GARAGE	2-CAR
LH/RIH ENTRY	LH ENTRY
BEDROOMS	3
BATHROOMS	2

**FLOOR PLAN**

**A.3**