


FRONT ELEVATION

SCALE: 1/4"=1'-0"

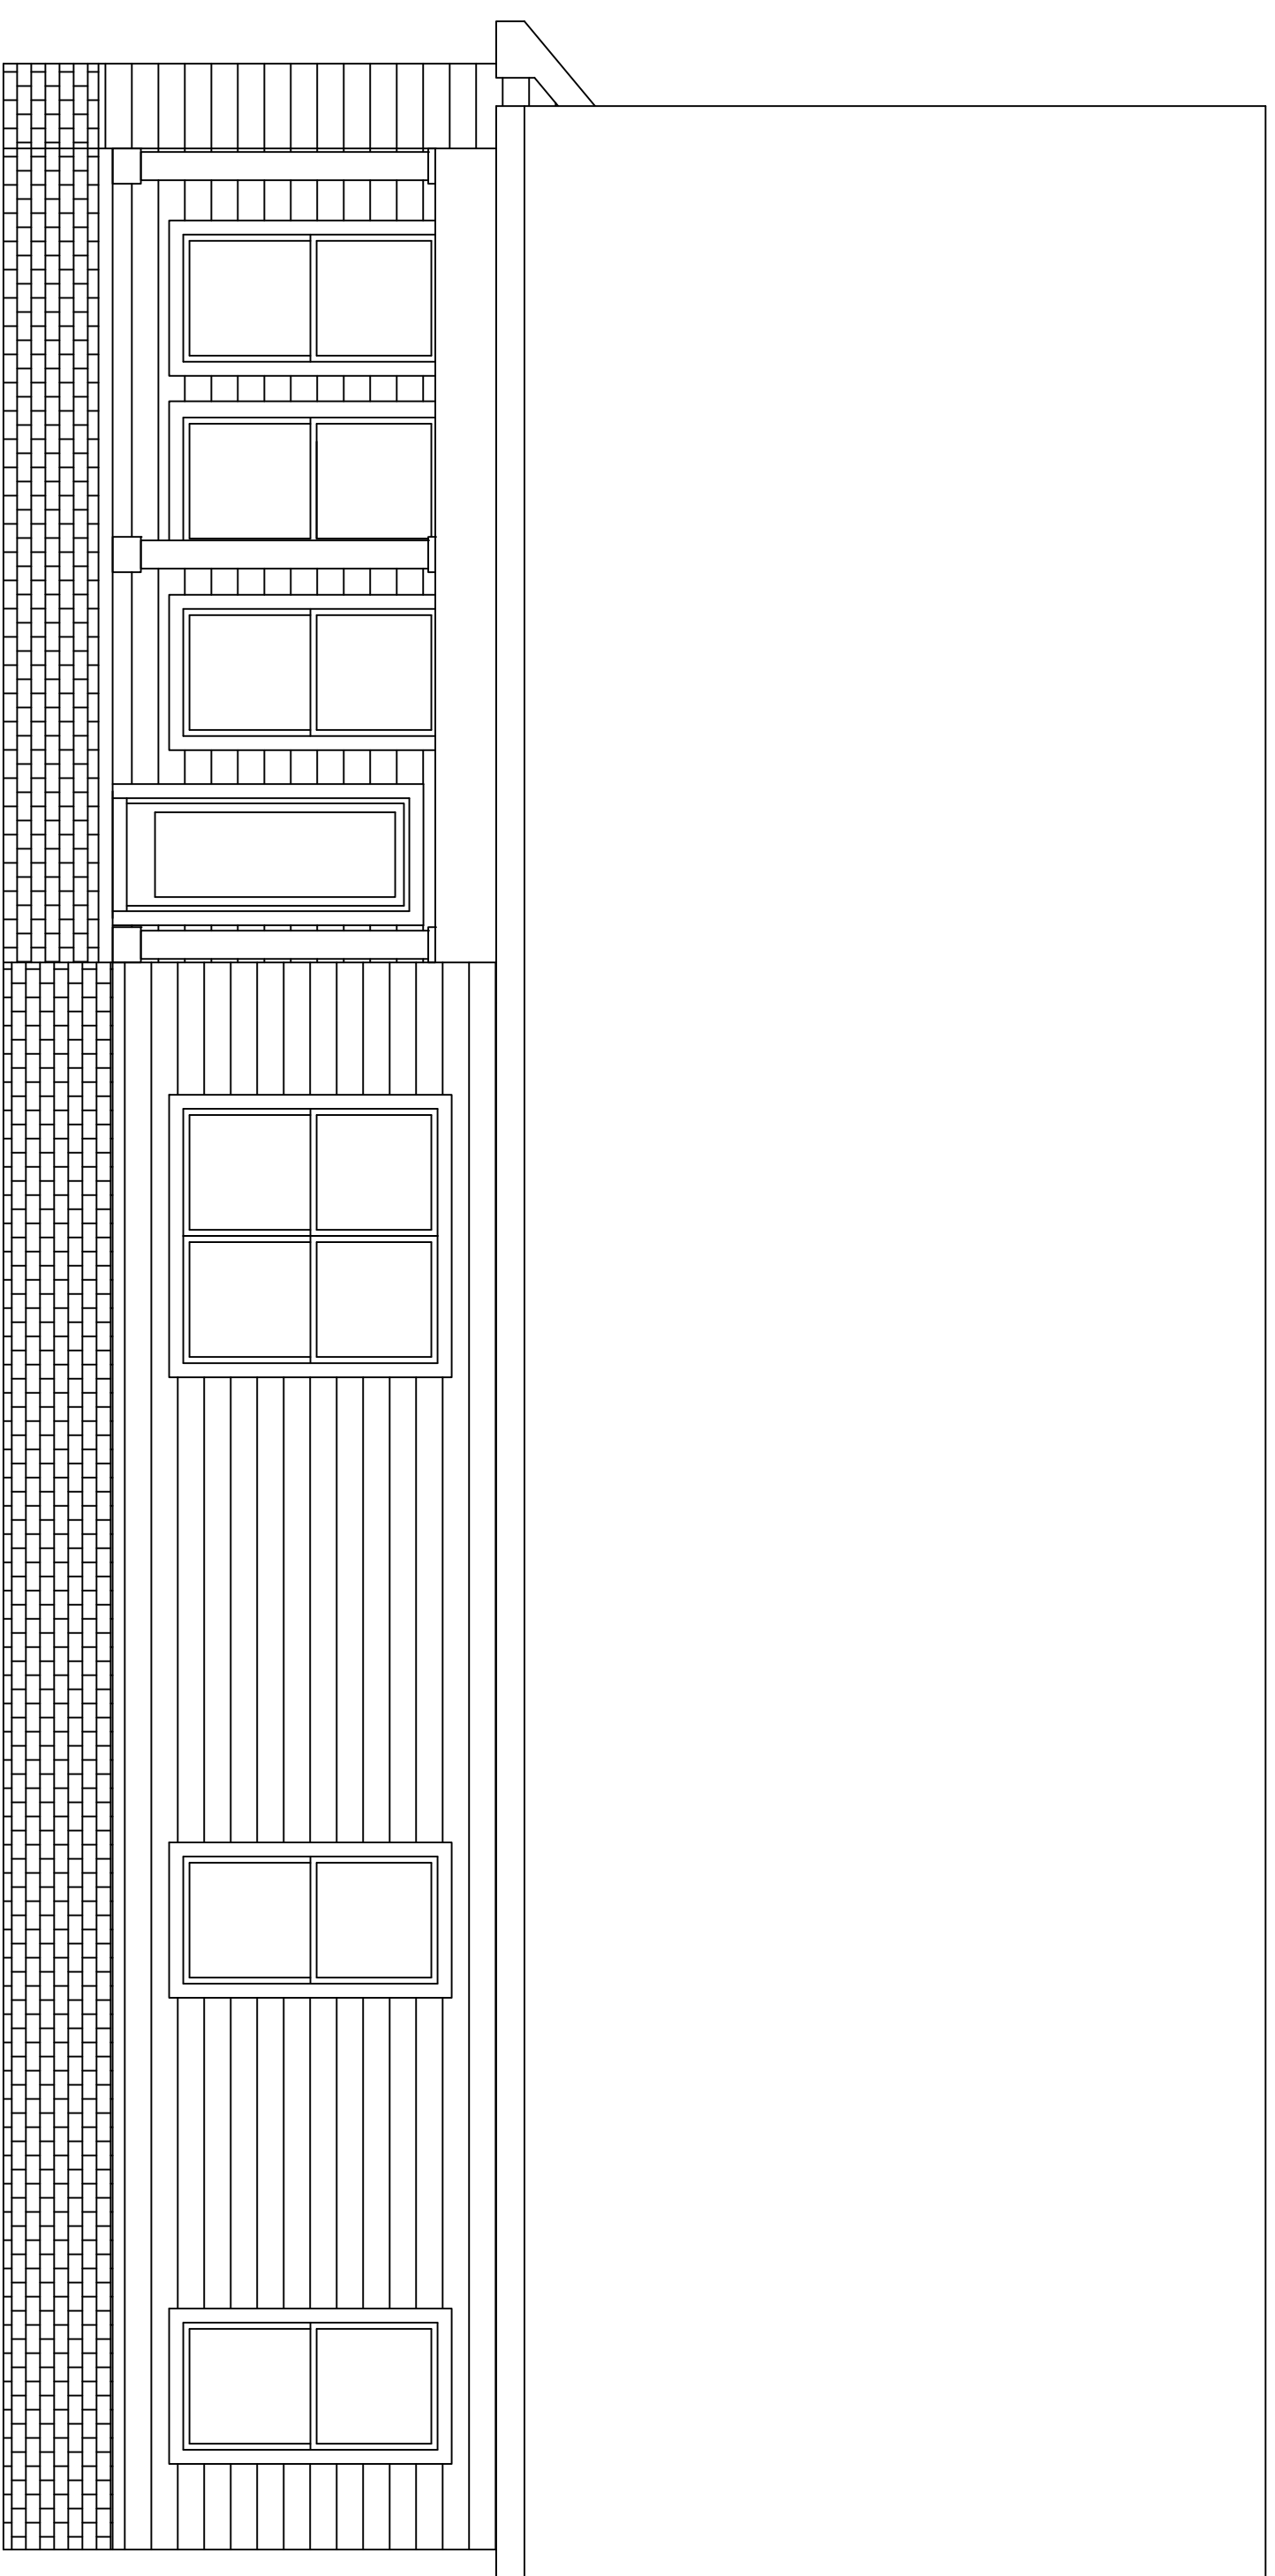

REAR ELEVATION

SCALE: 1/4"=1'-0"

APPROX. AREA	
FIRST FLOOR LIVING	1965
SECOND FLOOR LIVING	799
TOTAL HEATED	2724
GARAGE	581
FRONT PORCH	119
COVERED REAR PORCH	206
TOTAL COVERED	3632

PROJECT INFO

SUBDIVISION	SHORT MTN RD
LOT #	LOT 3
PLAN	HOLLIS +
GARAGE	2-CAR
LH/RIH ENTRY	LH SIDE ENTRY
BEDROOMS	4 BEDROOMS
BATHROOMS	3 BATHROOMS

ELEVATIONS

A.1


APPROX. AREA	
FIRST FLOOR LIVING	1965
SECOND FLOOR LIVING	799
TOTAL HEATED	2724
GARAGE	581
FRONT PORCH	119
COVERED REAR PORCH	206
TOTAL COVERED	3632

PROJECT INFO

SUBDIVISION	SHORT MTN RD
LOT #	LOT 3
PLAN	HOLLIS +
GARAGE	2-CAR
LH/RIH ENTRY	LH SIDE ENTRY
BEDROOMS	4 BEDROOMS
BATHROOMS	3 BATHROOMS


ELEVATIONS

A.2

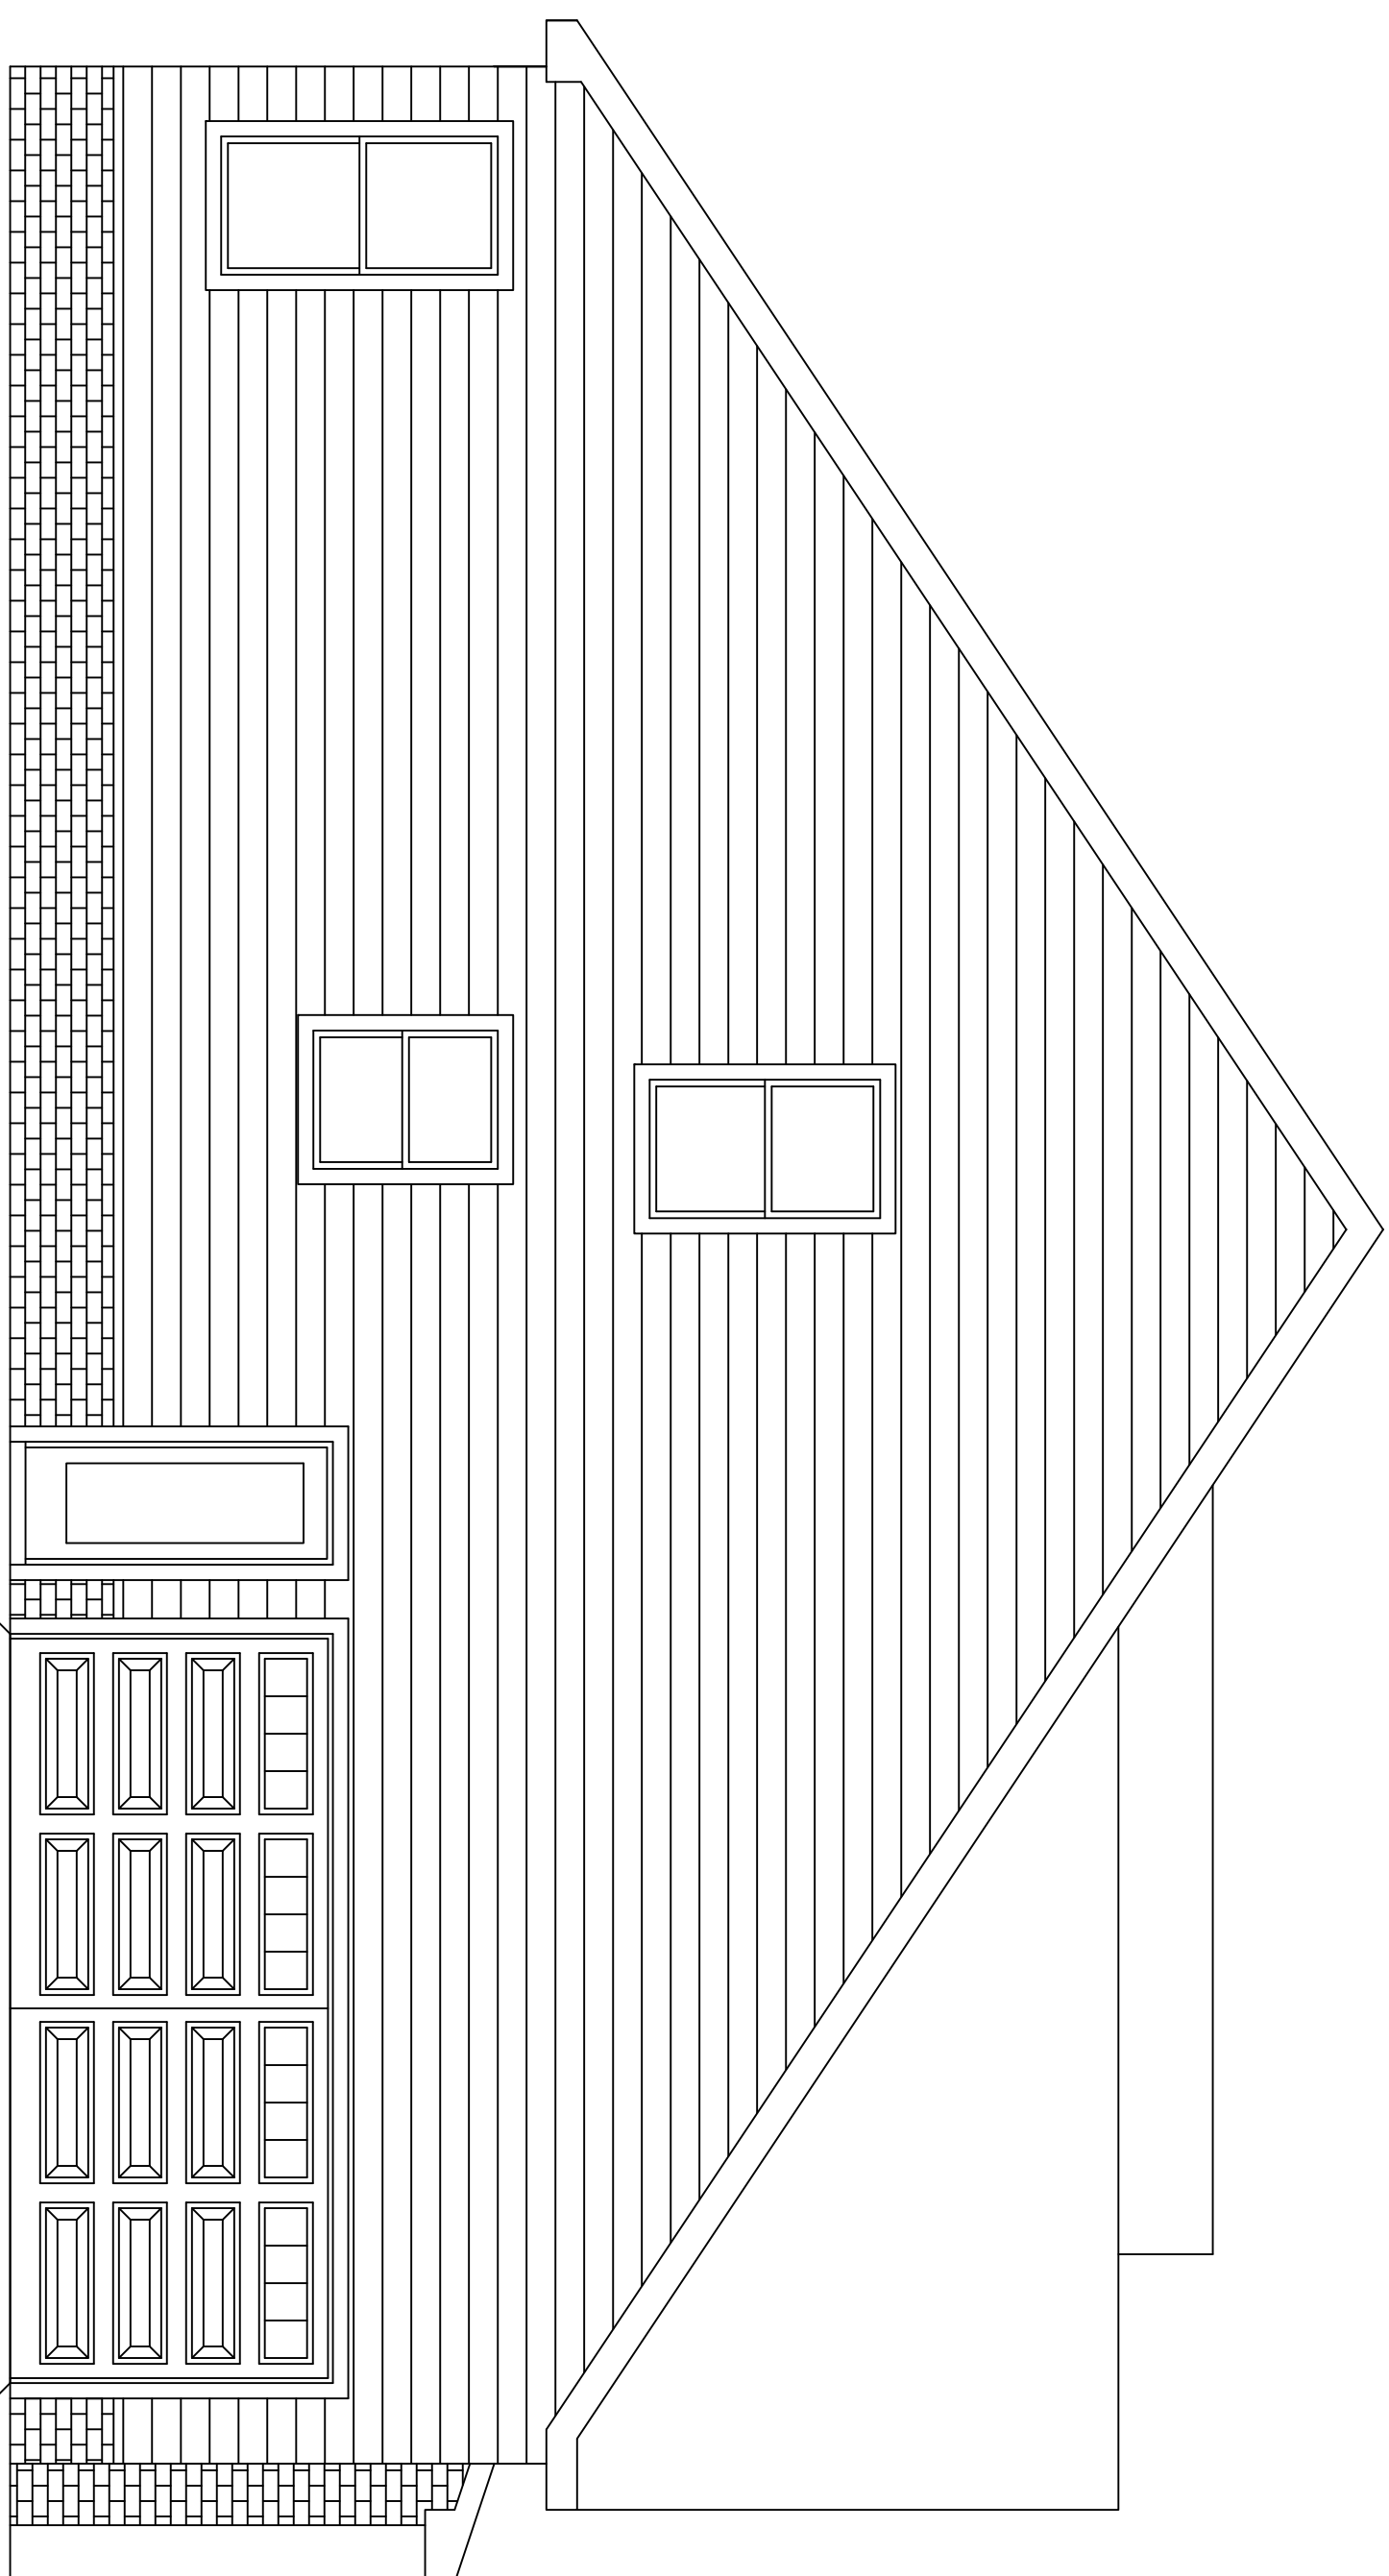


LEFT ELEVATION

SCALE: 1/4"=1'-0"

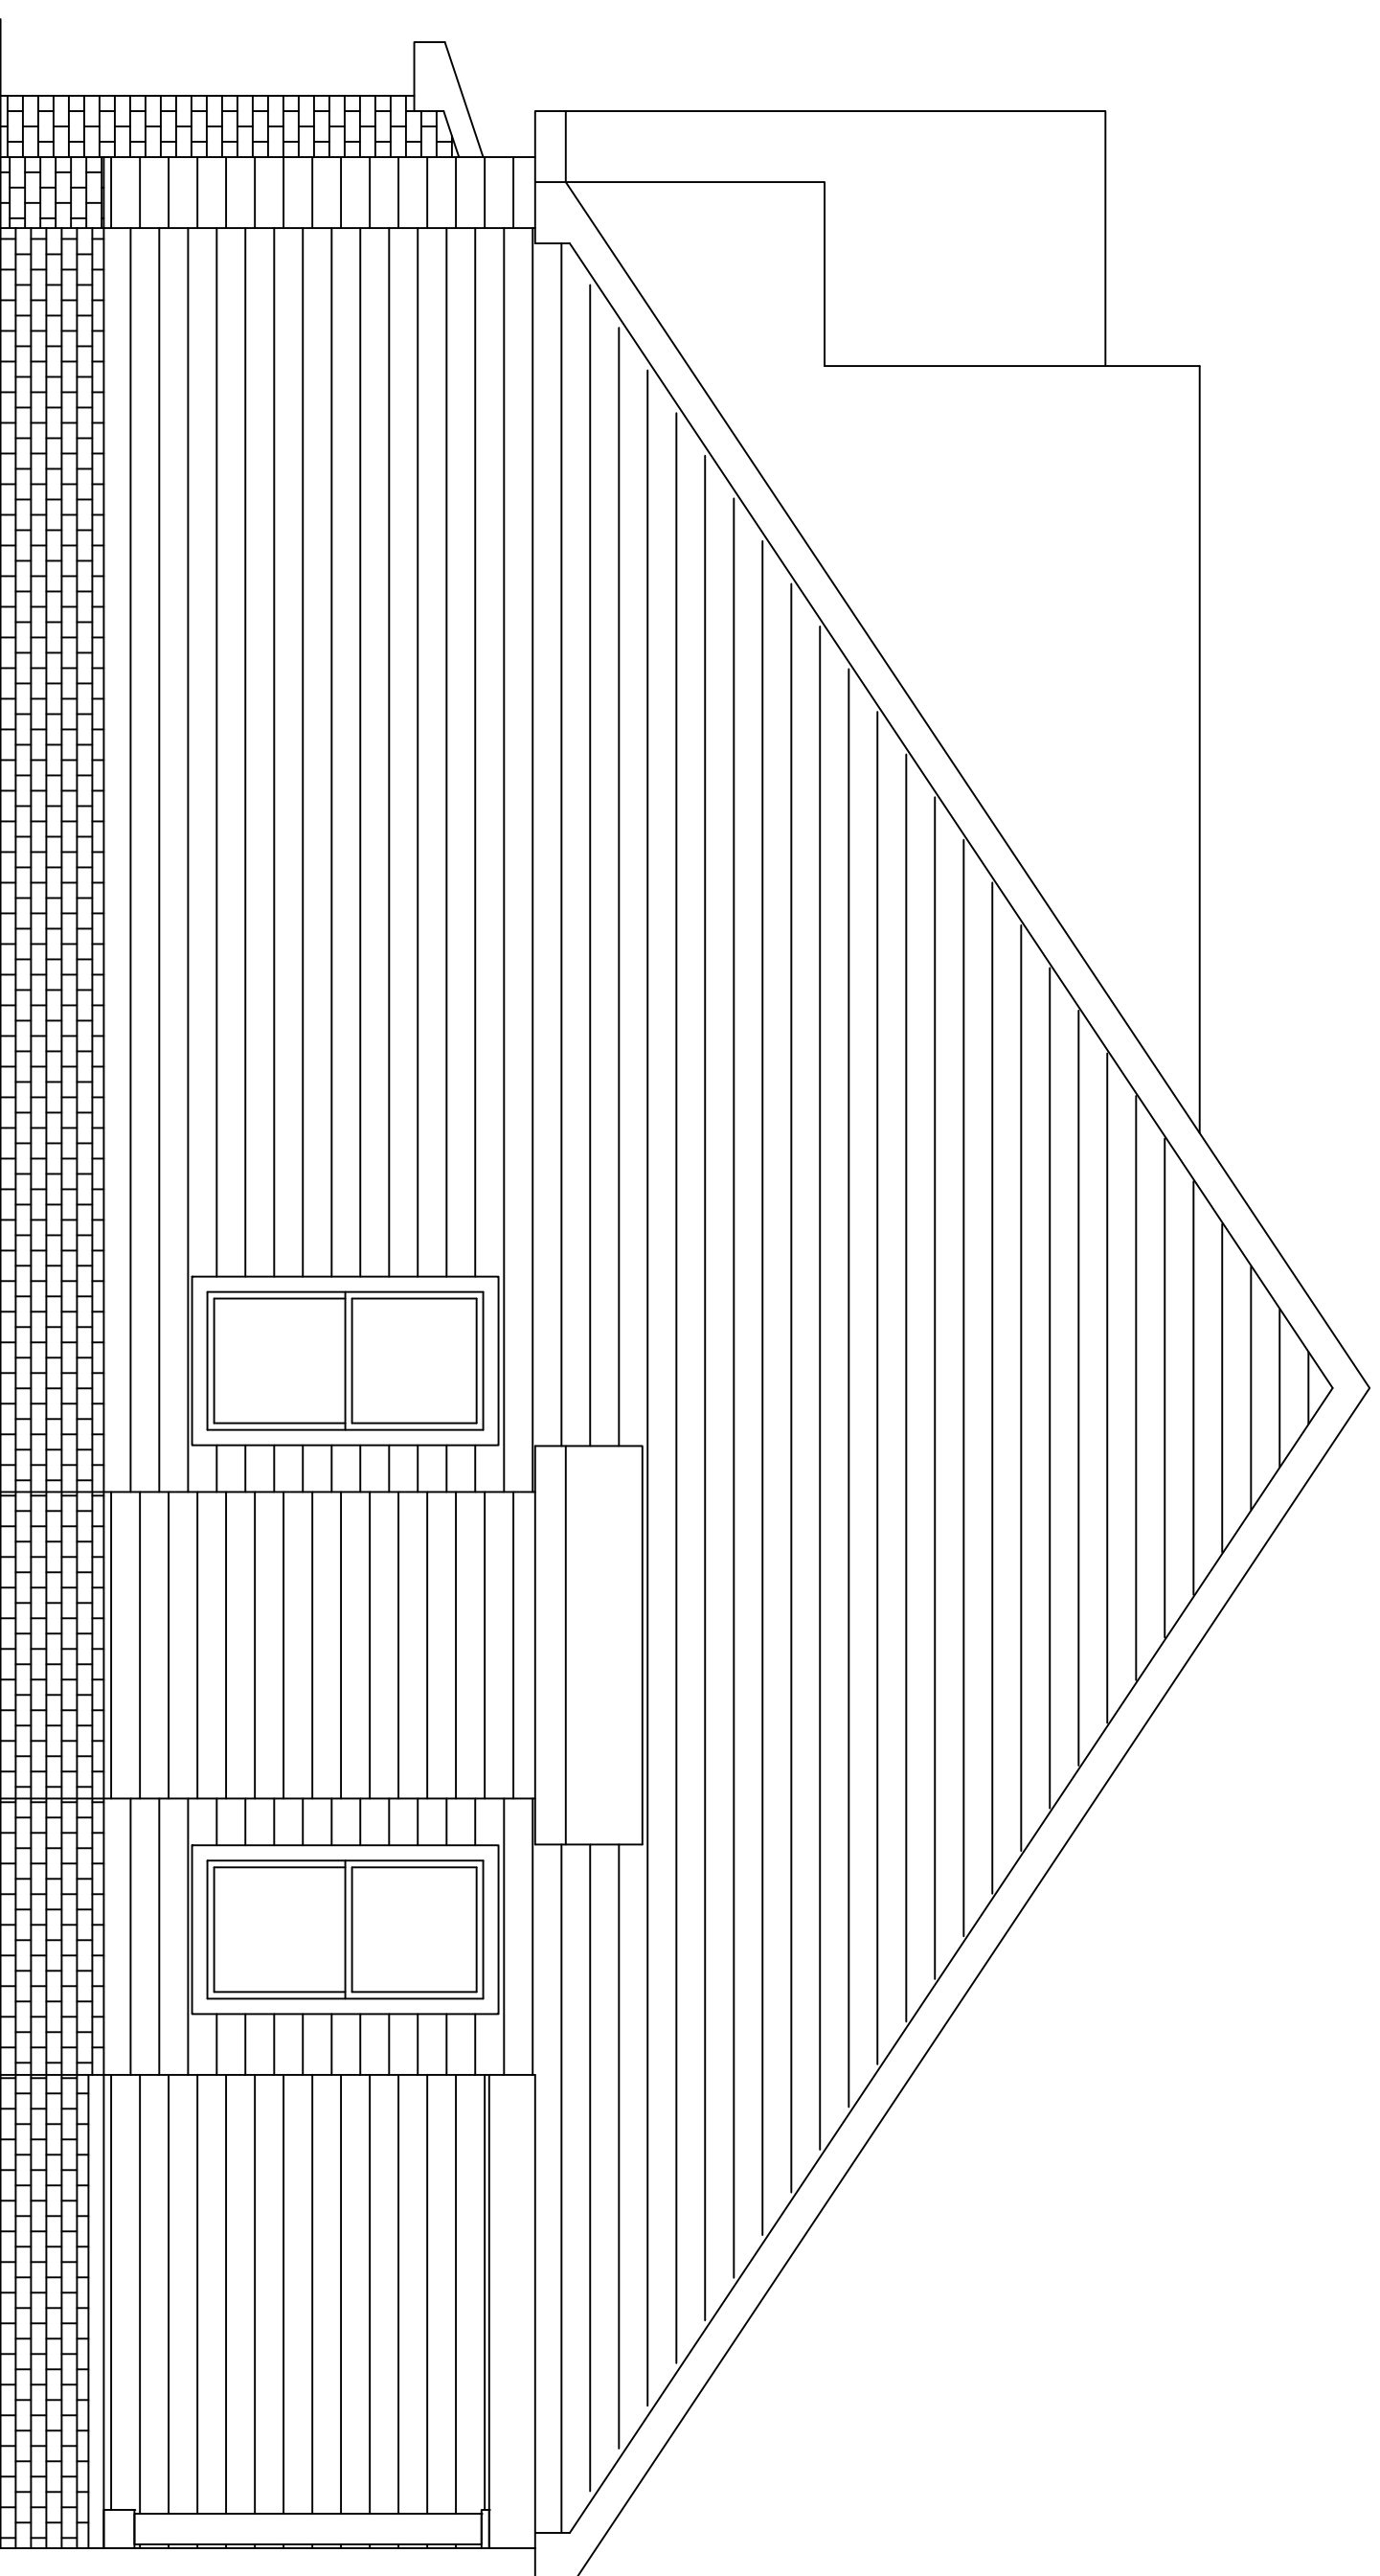

RIGHT ELEVATION

SCALE: 1/4"=1'-0"

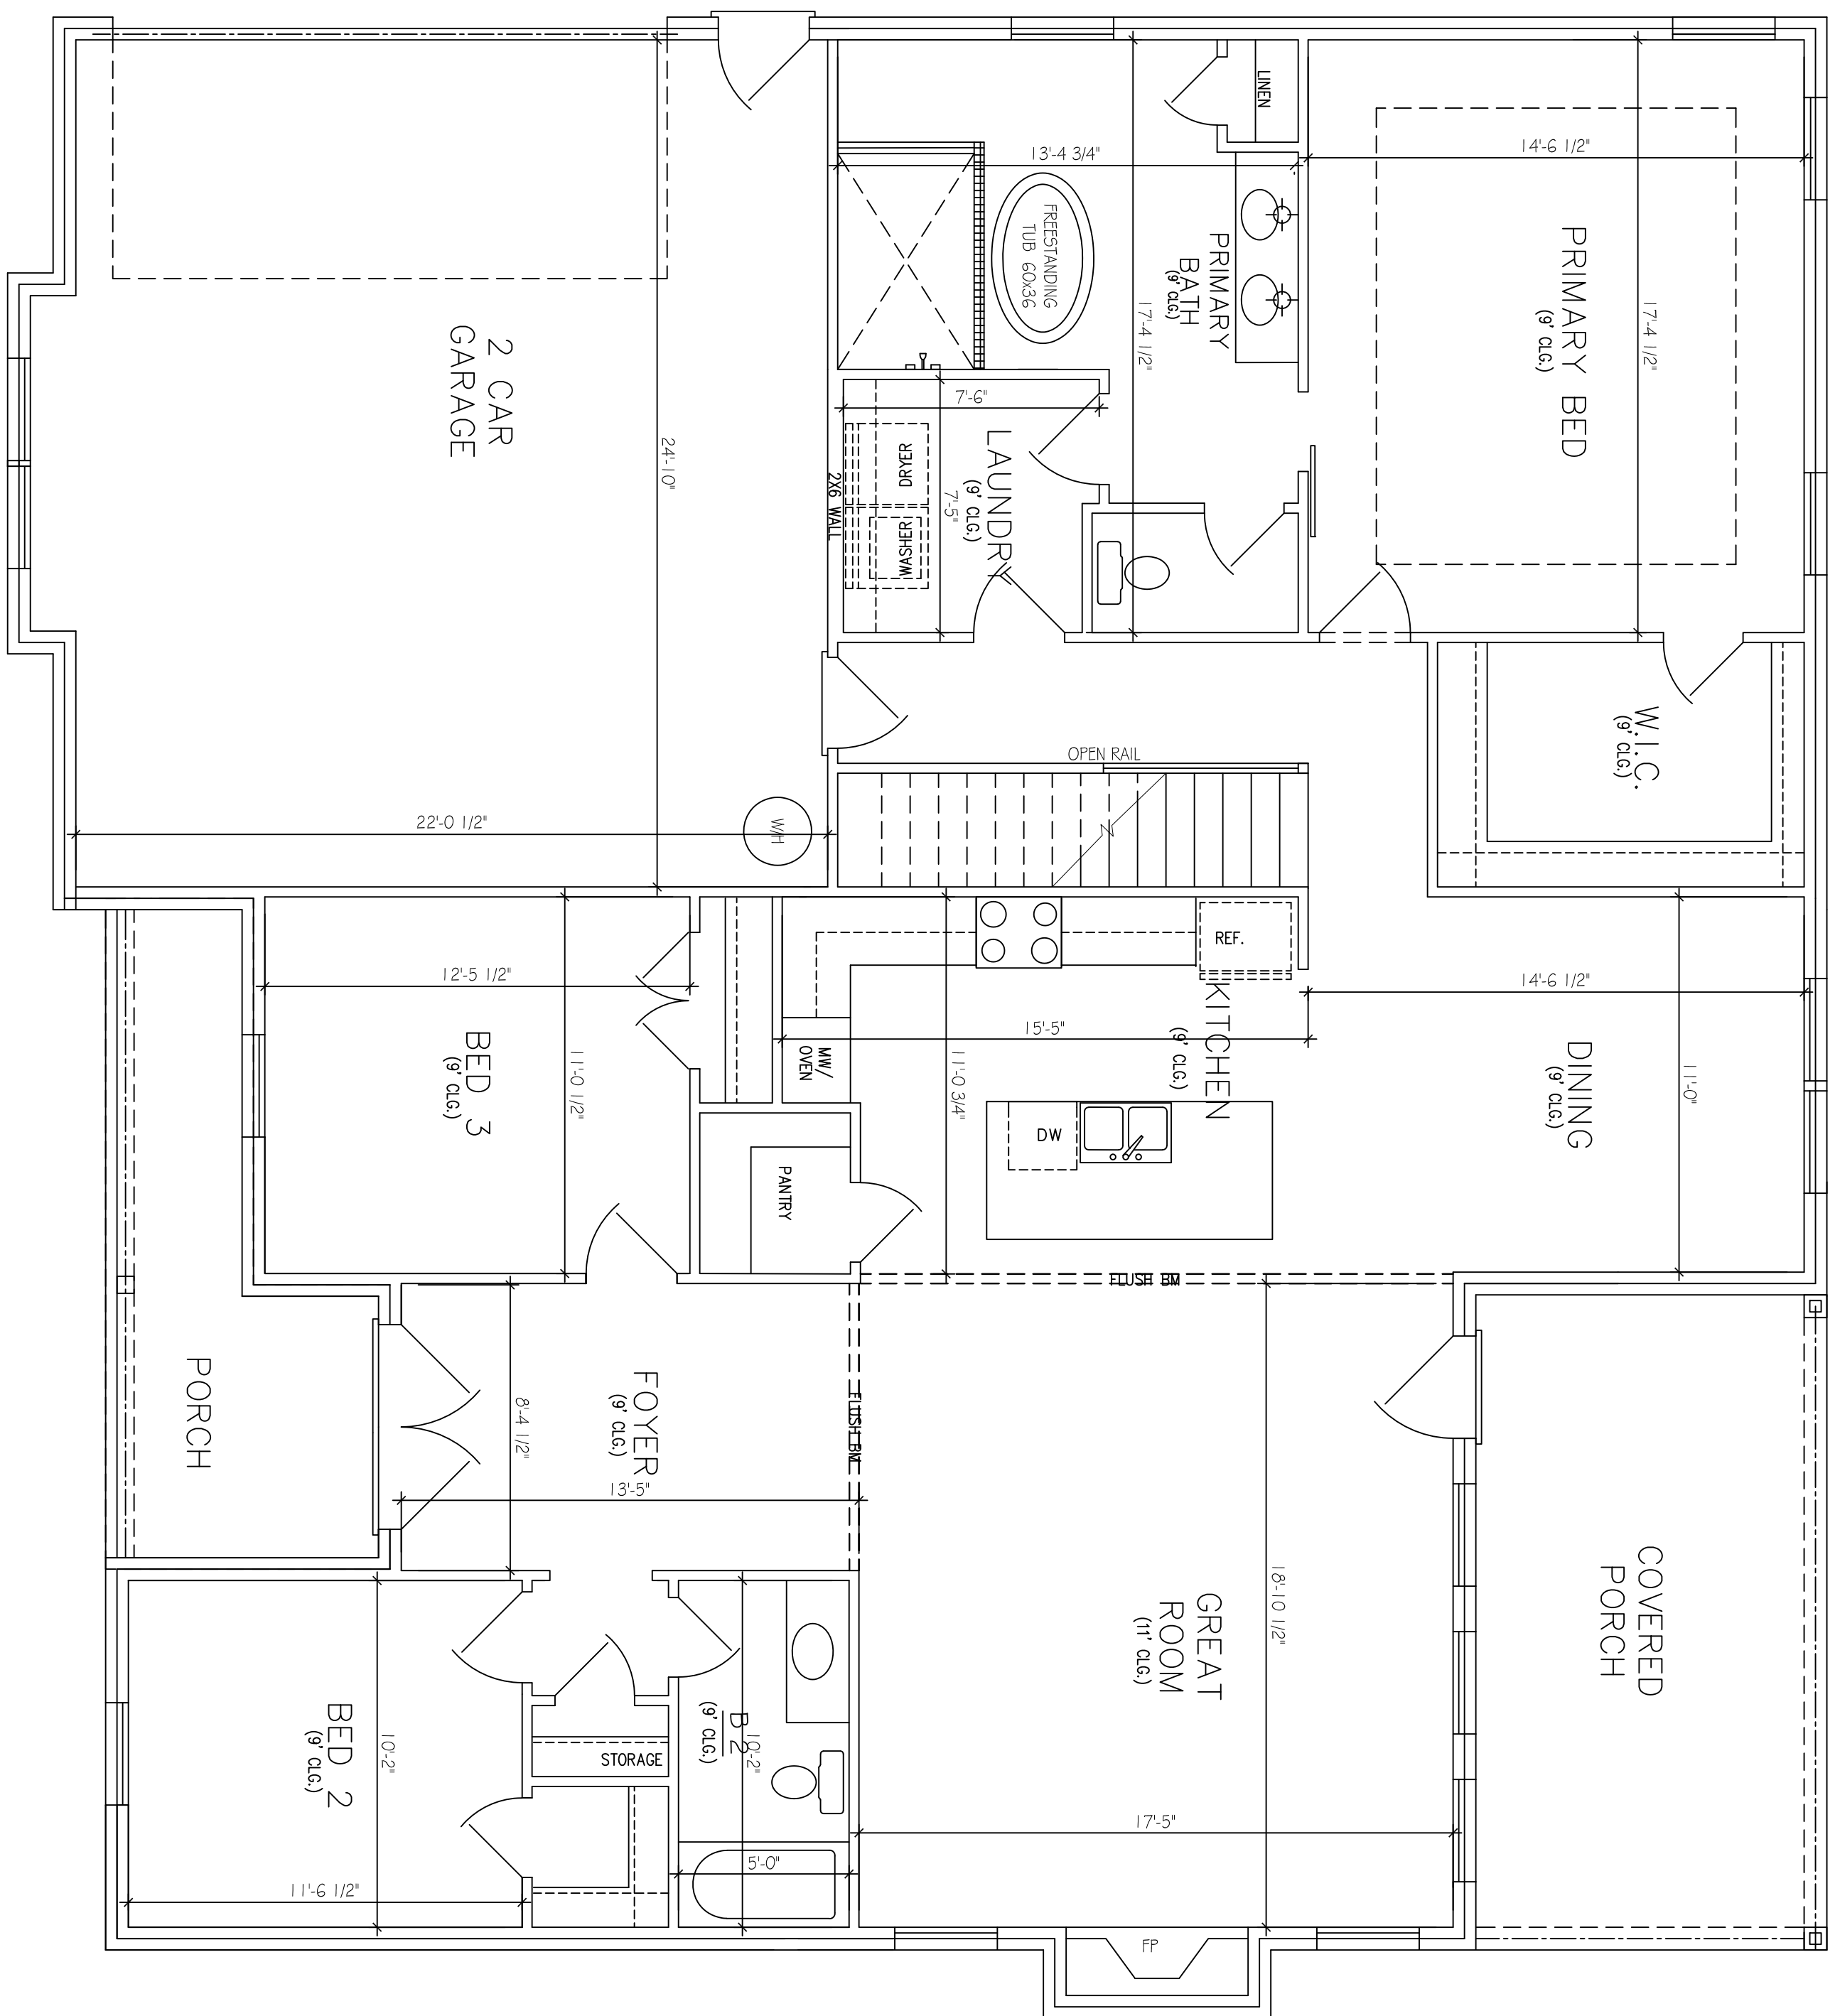

FIRST FLOOR PLAN

SCALE: 1/4"=1'-0"


APPROX. AREA	
FIRST FLOOR LIVING	1965
SECOND FLOOR LIVING	799
TOTAL HEATED	2724
GARAGE	581
FRONT PORCH	119
COVERED REAR PORCH	206
TOTAL COVERED	3632

PROJECT INFO

SUBDIVISION	SHORT MTN RD
LOT #	LOT 3
PLAN	HOLLIS +
GARAGE	2-CAR
LH/RH ENTRY	LH SIDE ENTRY
BEDROOMS	4 BEDROOMS
BATHROOMS	3 BATHROOMS

FLOOR PLAN

A.3

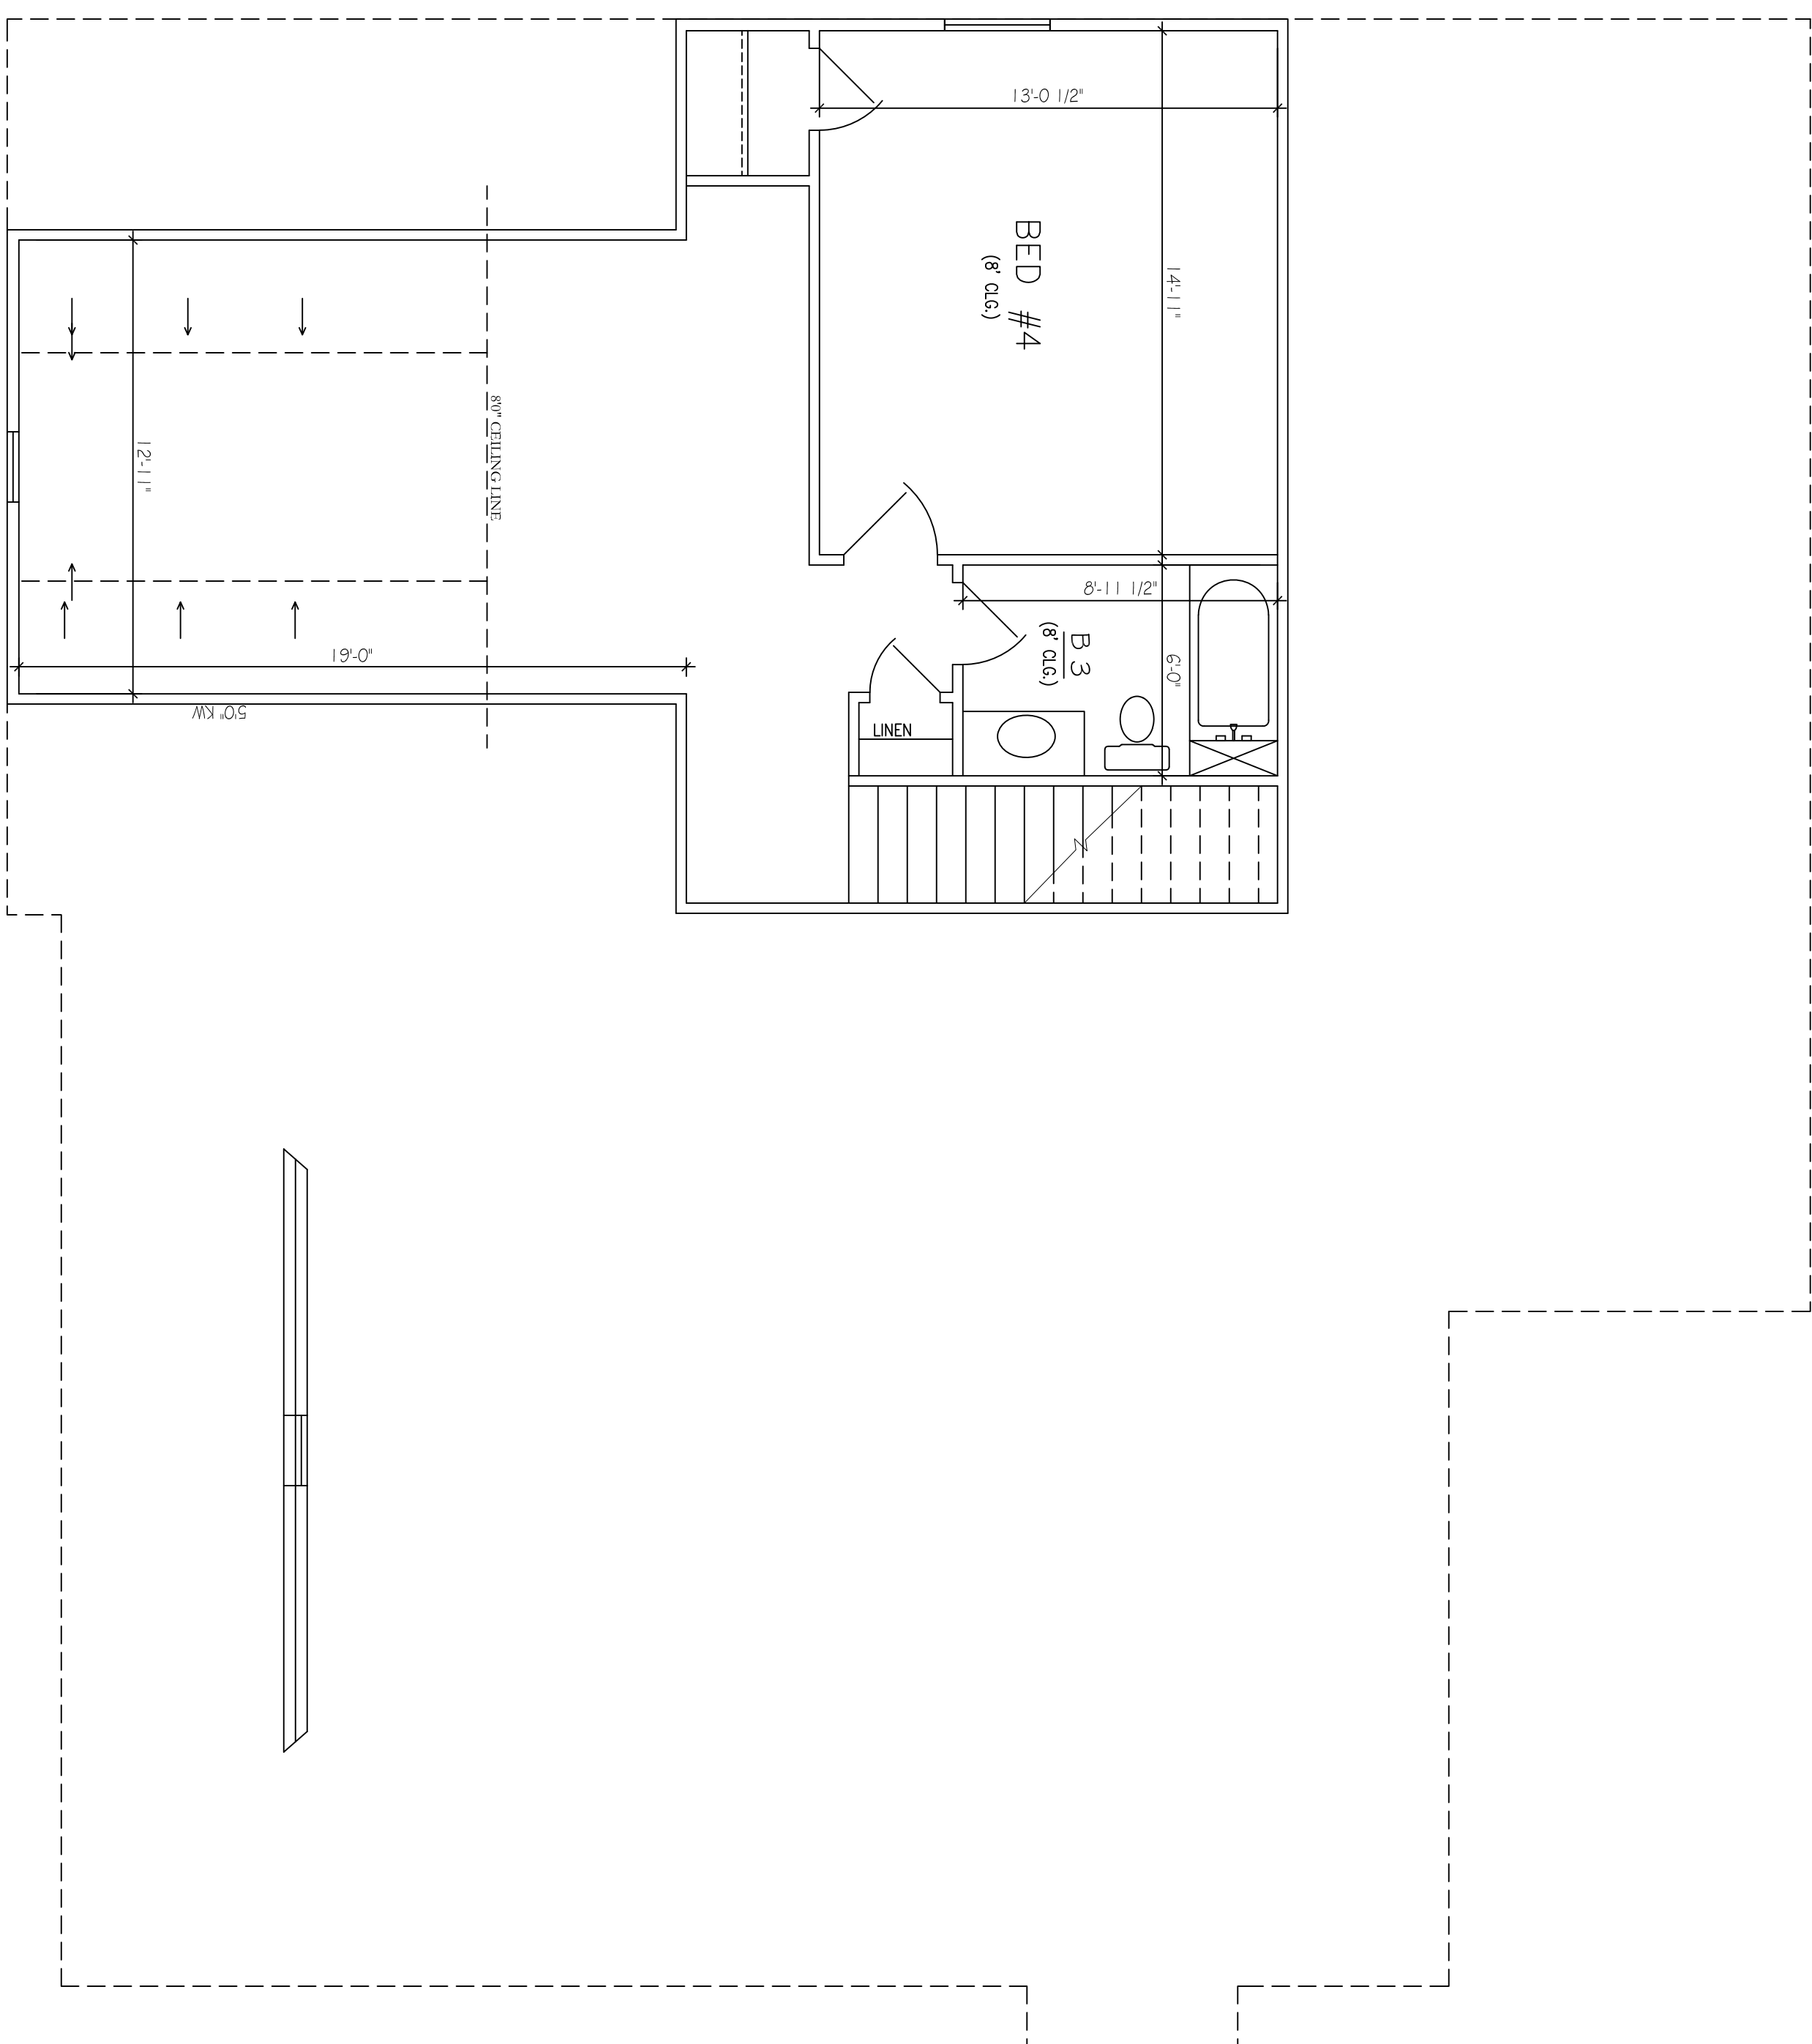

SECOND FLOOR PLAN

SCALE: 3/4"=1'-0"

PROJECT INFO

SUBDIVISION	SHORT MTN RD
LOT #	LOT 3
PLAN	HOLLIS +
GARAGE	2-CAR
LH/RH ENTRY	LH SIDE ENTRY
BEDROOMS	4 BEDROOMS
BATHROOMS	3 BATHROOMS

FLOOR PLAN

A.4

APPROX. AREA	
FIRST FLOOR LIVING	1965
SECOND FLOOR LIVING	799
TOTAL HEATED	2724
GARAGE	581
FRONT PORCH	119
COVERED REAR PORCH	206
TOTAL COVERED	3632