


FRONT ELEVATION

SCALE: 1/4"=1'-0"

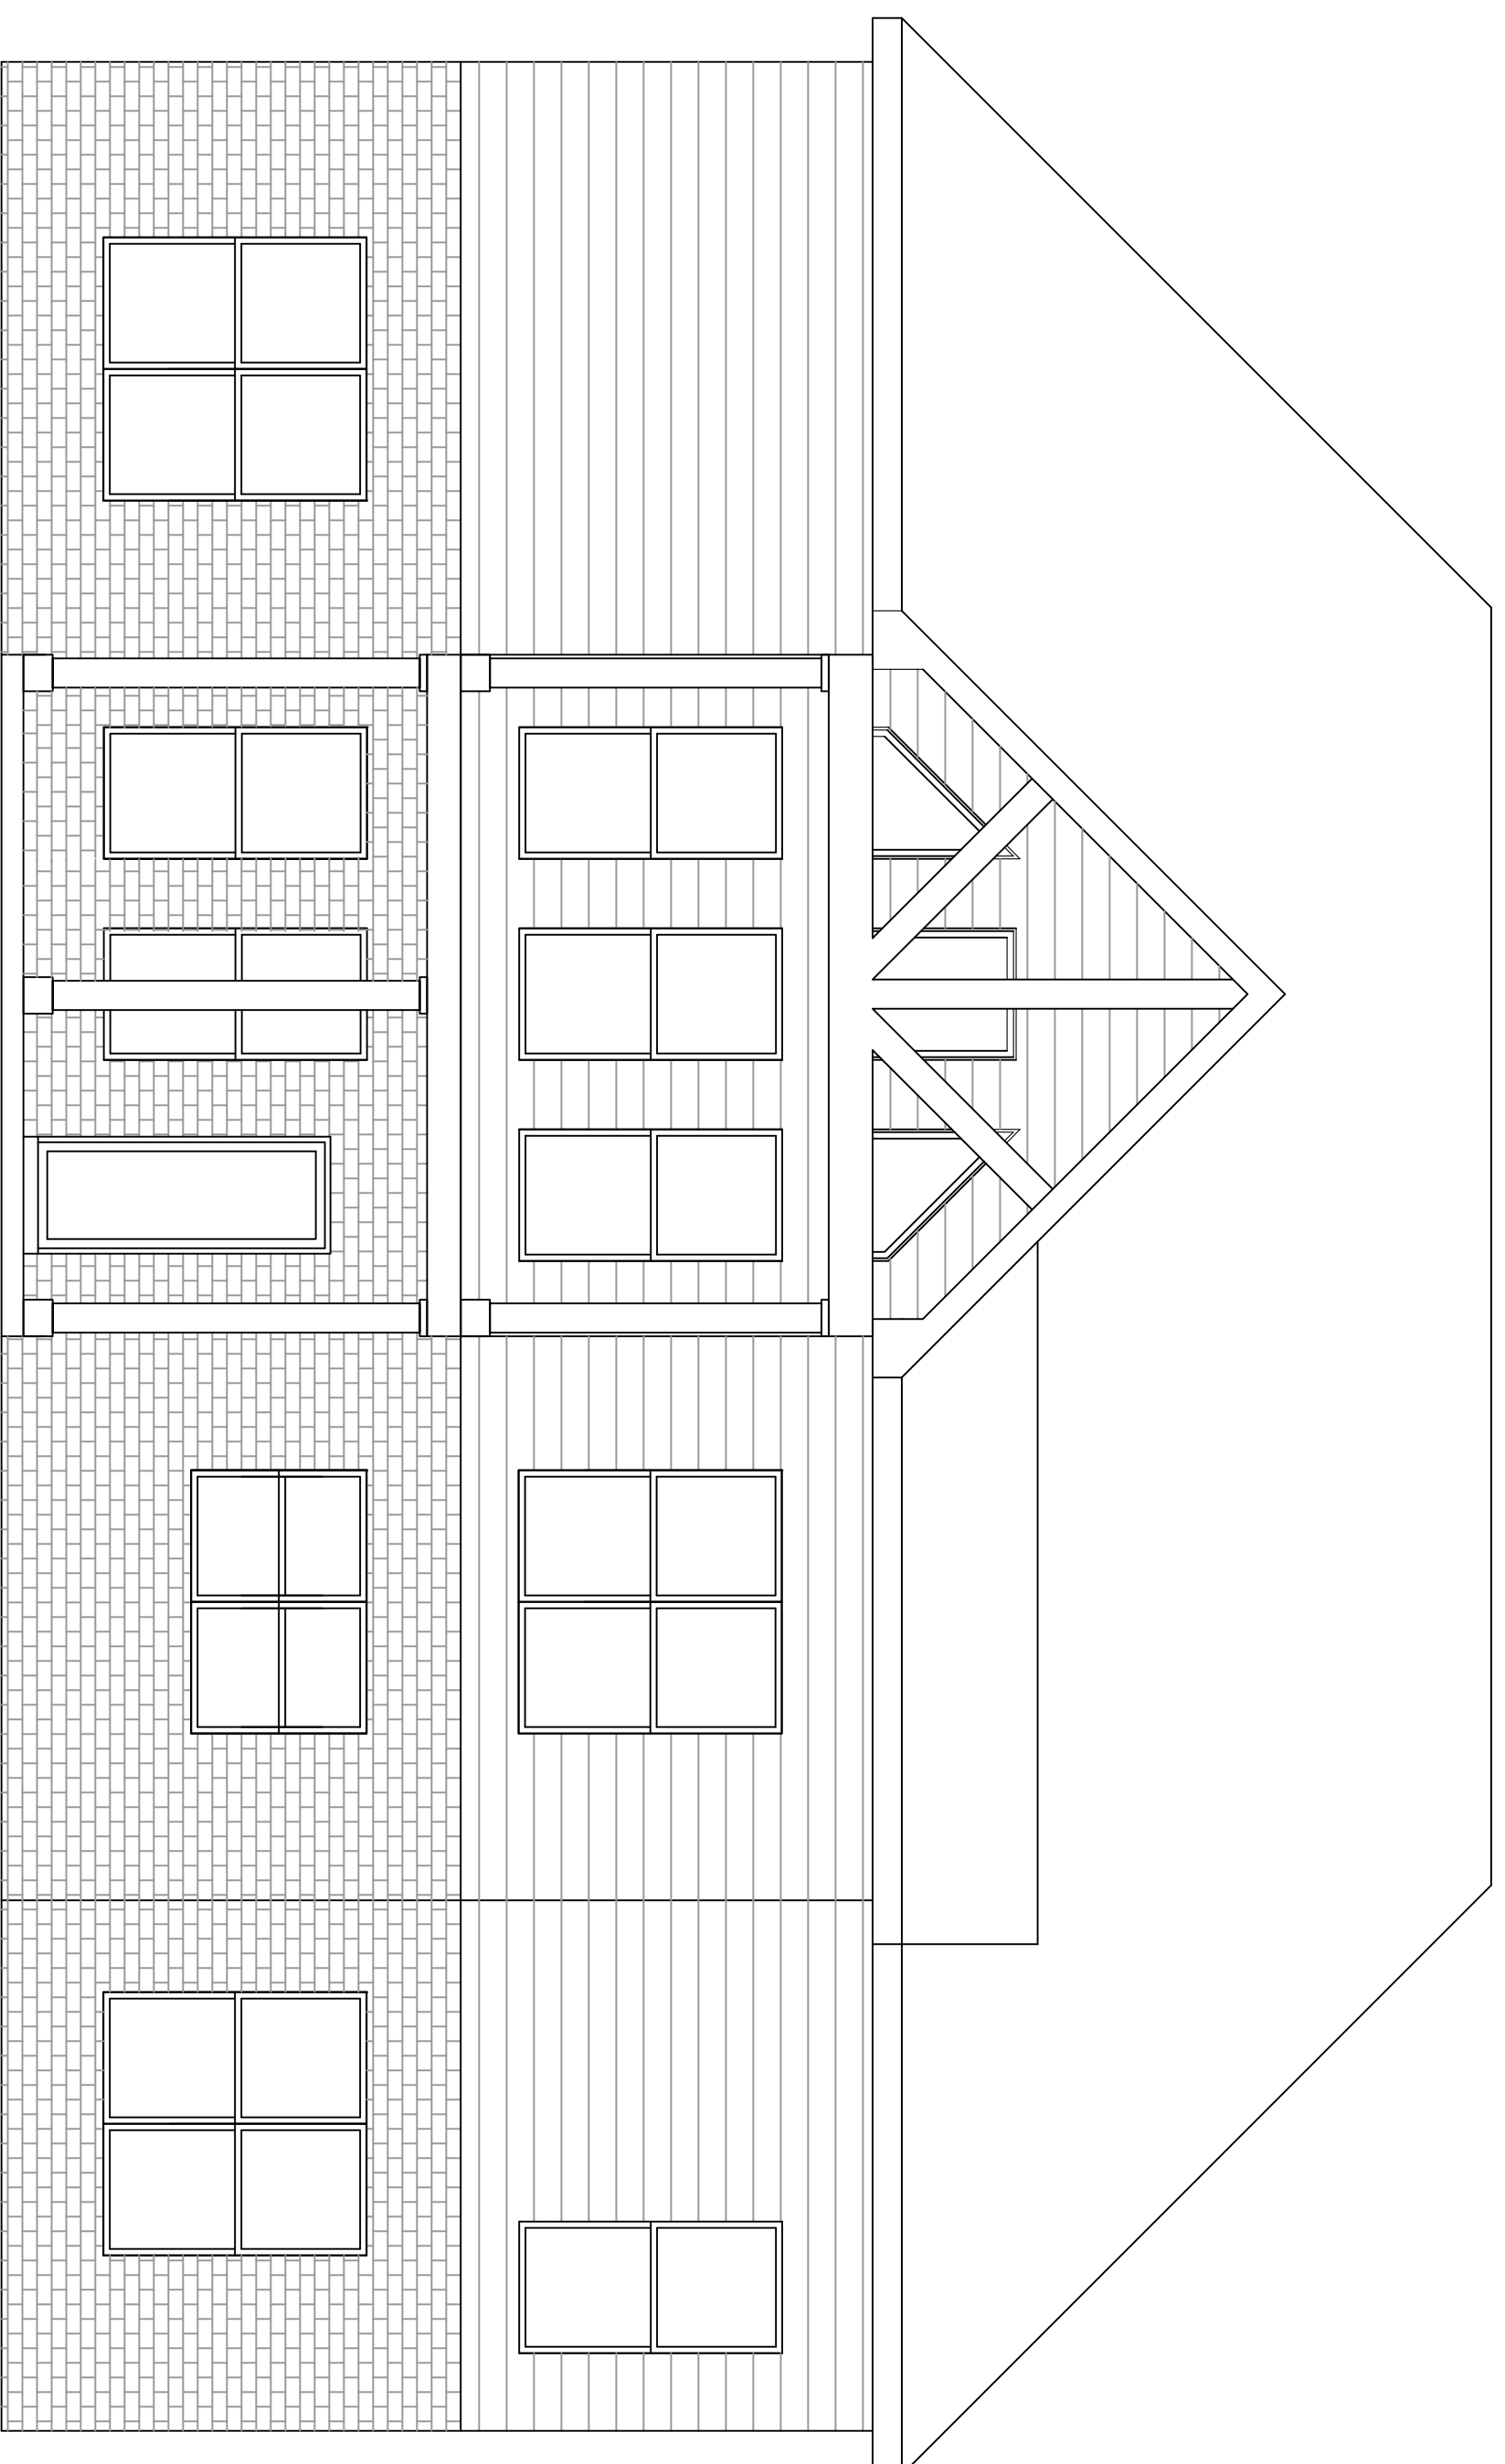

REAR ELEVATION

SCALE: 1/4"=1'-0"


APPROX. AREA	
FIRST FLOOR LIVING	1752
BASMENT LIVING	1315
TOTAL HEATED	3067
GARAGE	547
FRONT PORCH	56
COVERED REAR	270
TOTAL COVERED	3940

PROJECT INFO

SUBDIVISION	THE RIDGE
LOT #	345
PLAN	BEAUFORT
GARAGE	2 CAR
LH/RH ENTRY	LEFT HAND
BEDROOMS	4
BATHROOMS	4


ELEVATIONS

A.1

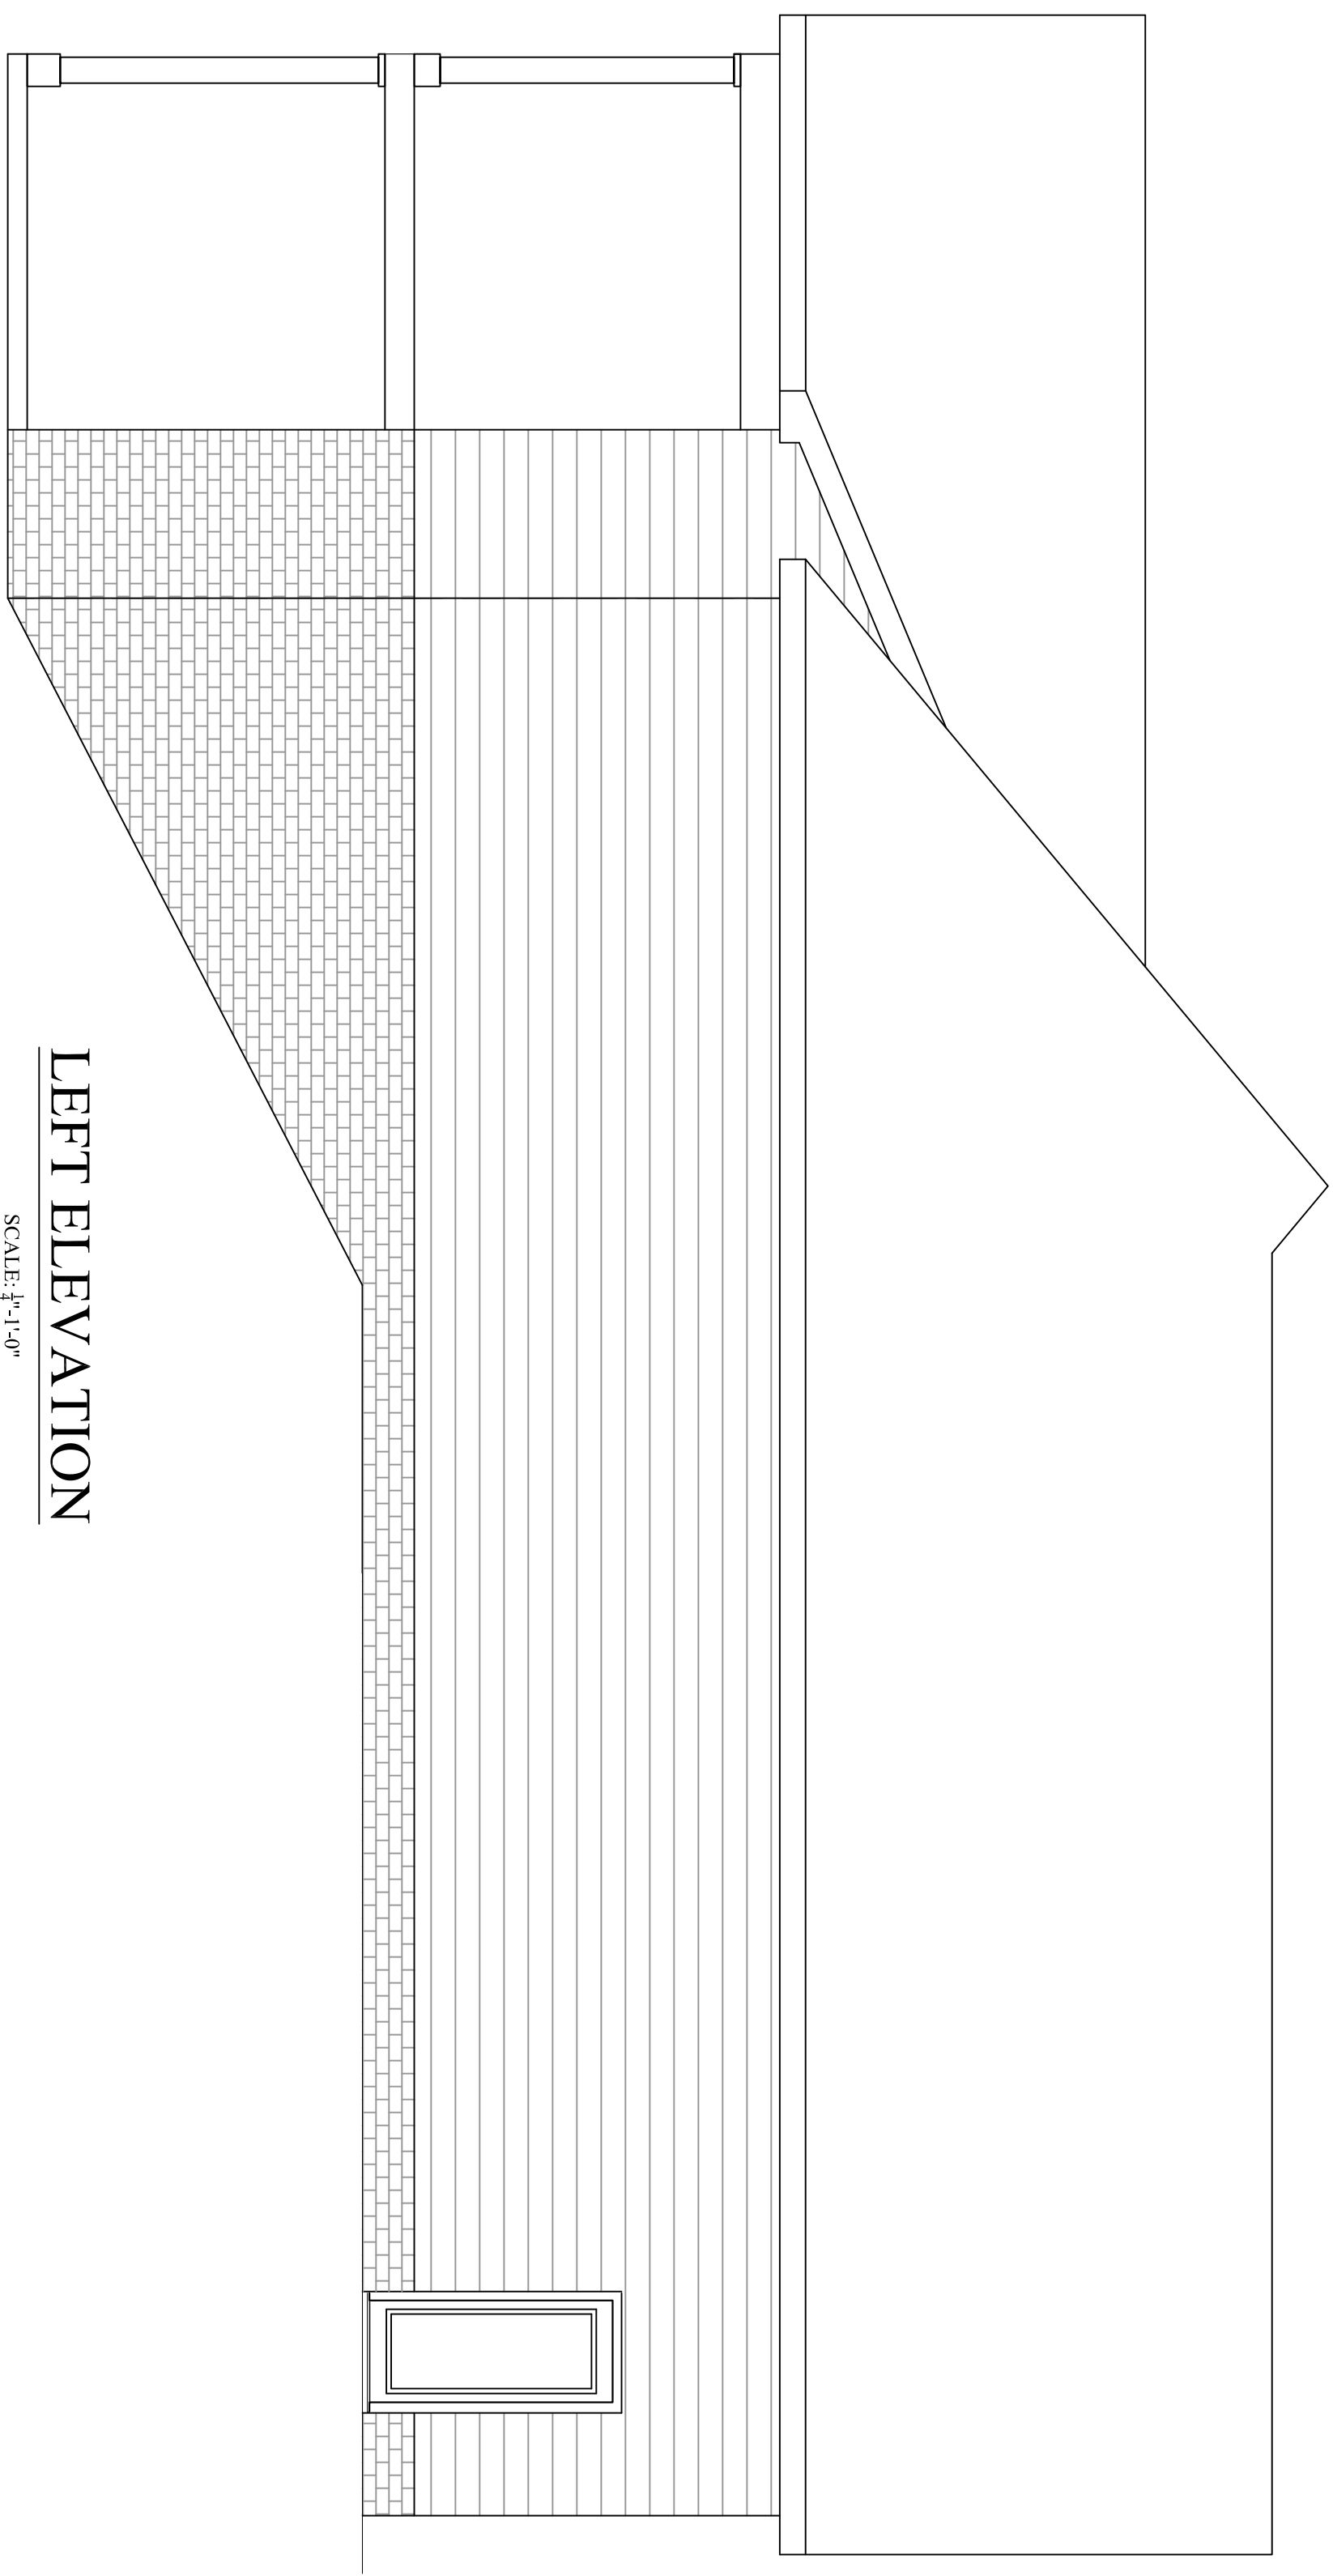

LEFT ELEVATION

SCALE: 1/4"=1'-0"

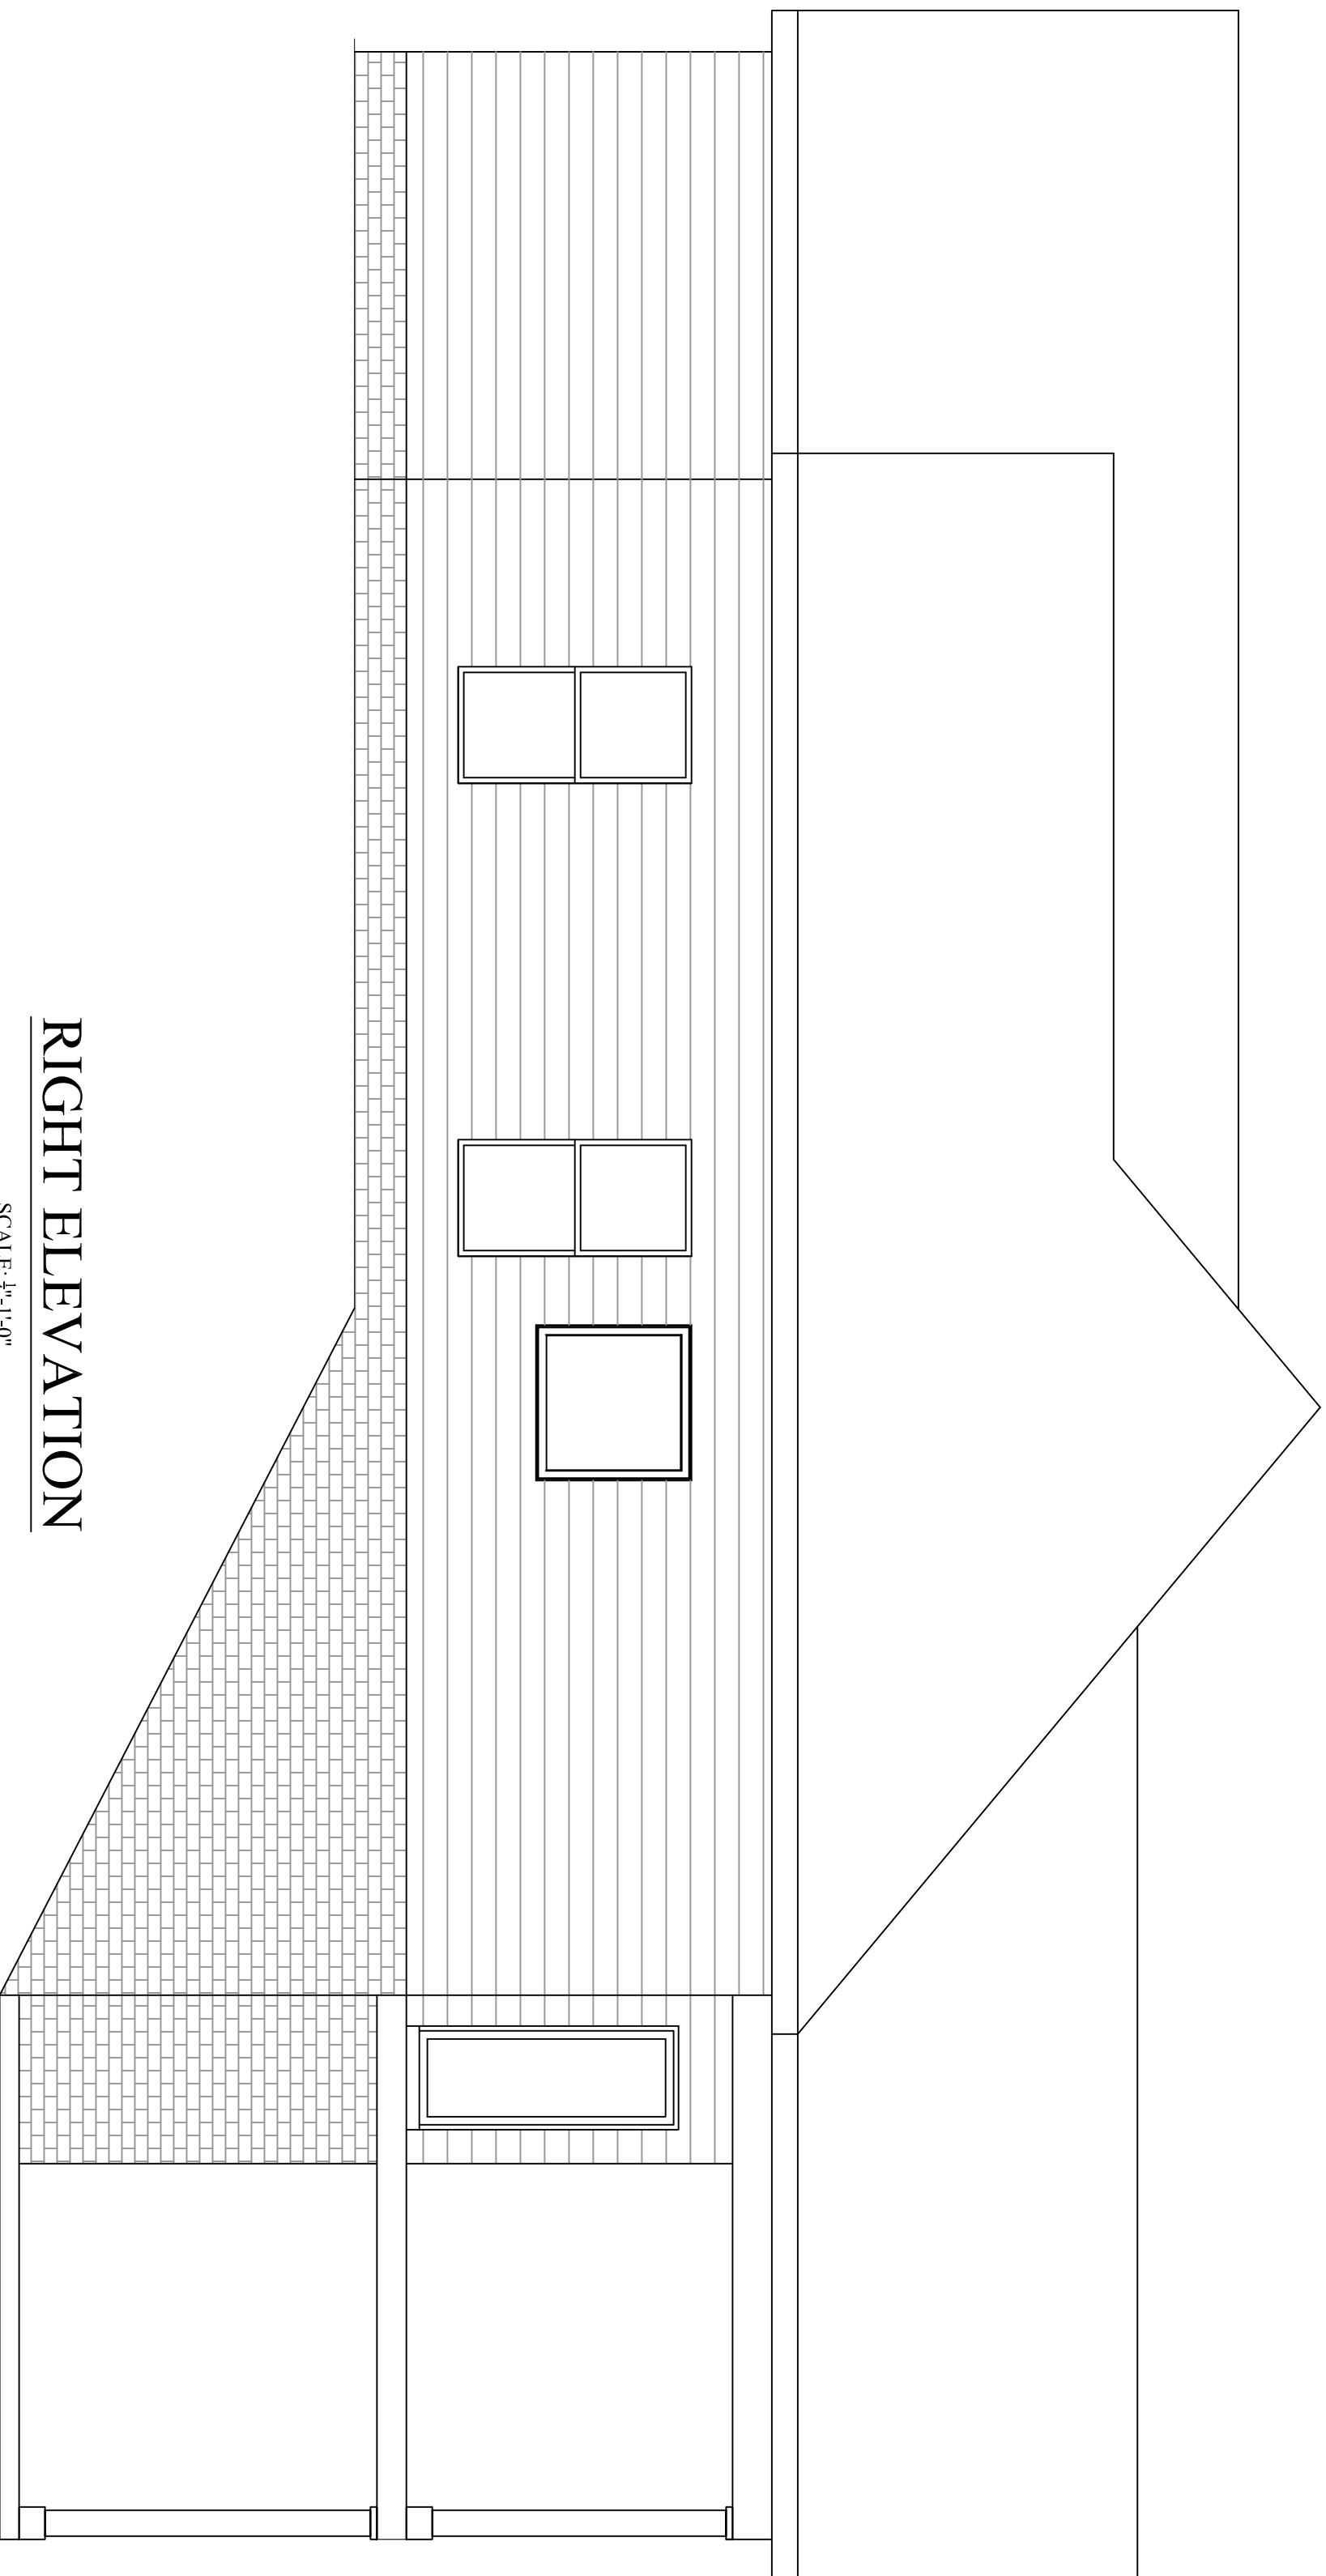

RIGHT ELEVATION


SCALE: 1/4"=1'-0"

APPROX. AREA	
FIRST FLOOR LIVING	1752
BASMENT LIVING	1315
TOTAL HEATED	3067
GARAGE	527
FRONT PORCH	56
COVERED REAR	210
TOTAL COVERED	3940

PROJECT INFO

SUBDIVISION	THE RIDGE
LOT #	345
PLAN	BEAUFORT
GARAGE	2 CAR
LH/RH ENTRY	LEFT HAND
BEDROOMS	4
BATHROOMS	4

ELEVATIONS

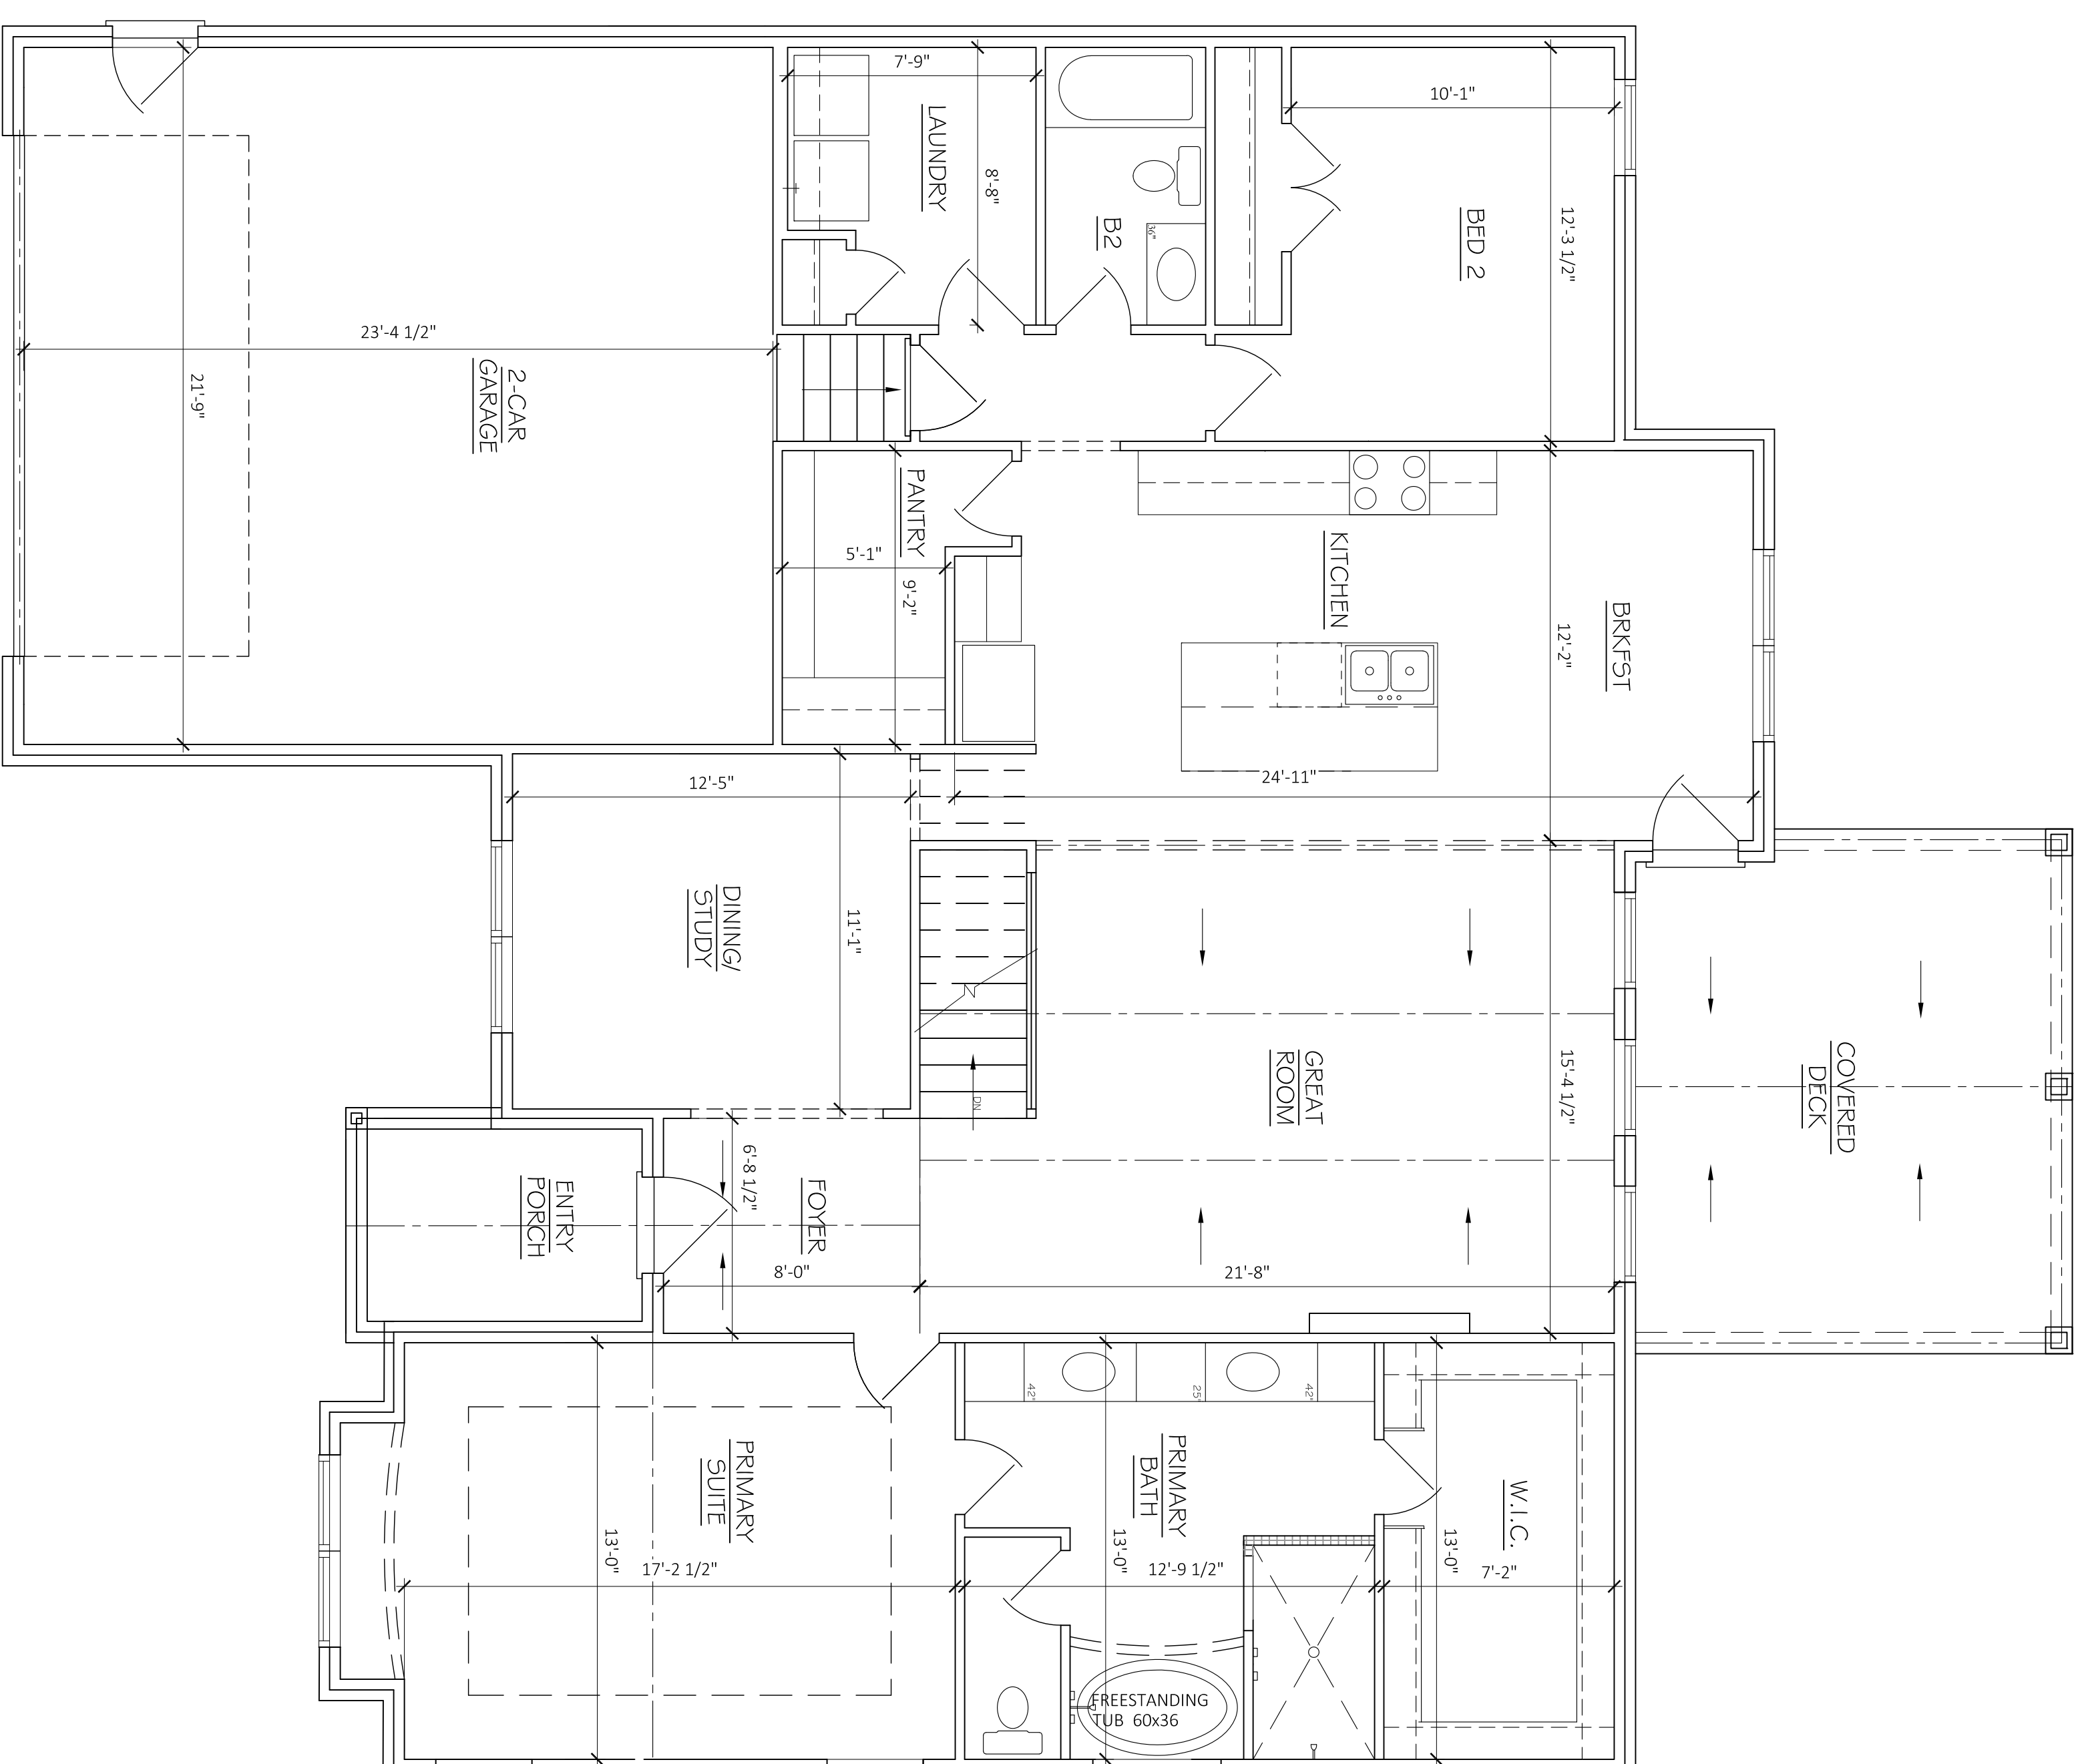

FIRST FLOOR PLAN

SCALE: 1/4"=1'-0"


APPROX. AREA	
FIRST FLOOR LIVING	1752
BASMENT LIVING	1315
TOTAL HEATED	3067
GARAGE	527
FRONT PORCH	56
COVERED REAR	210
TOTAL COVERED	3940

PROJECT INFO

SUBDIVISION	THE RIDGE
LOT #	345
PLAN	BEAUFORT
GARAGE	2 CAR
LH/RH ENTRY	LEFT HAND
BEDROOMS	4
BATHROOMS	4

FLOOR PLAN

A.3

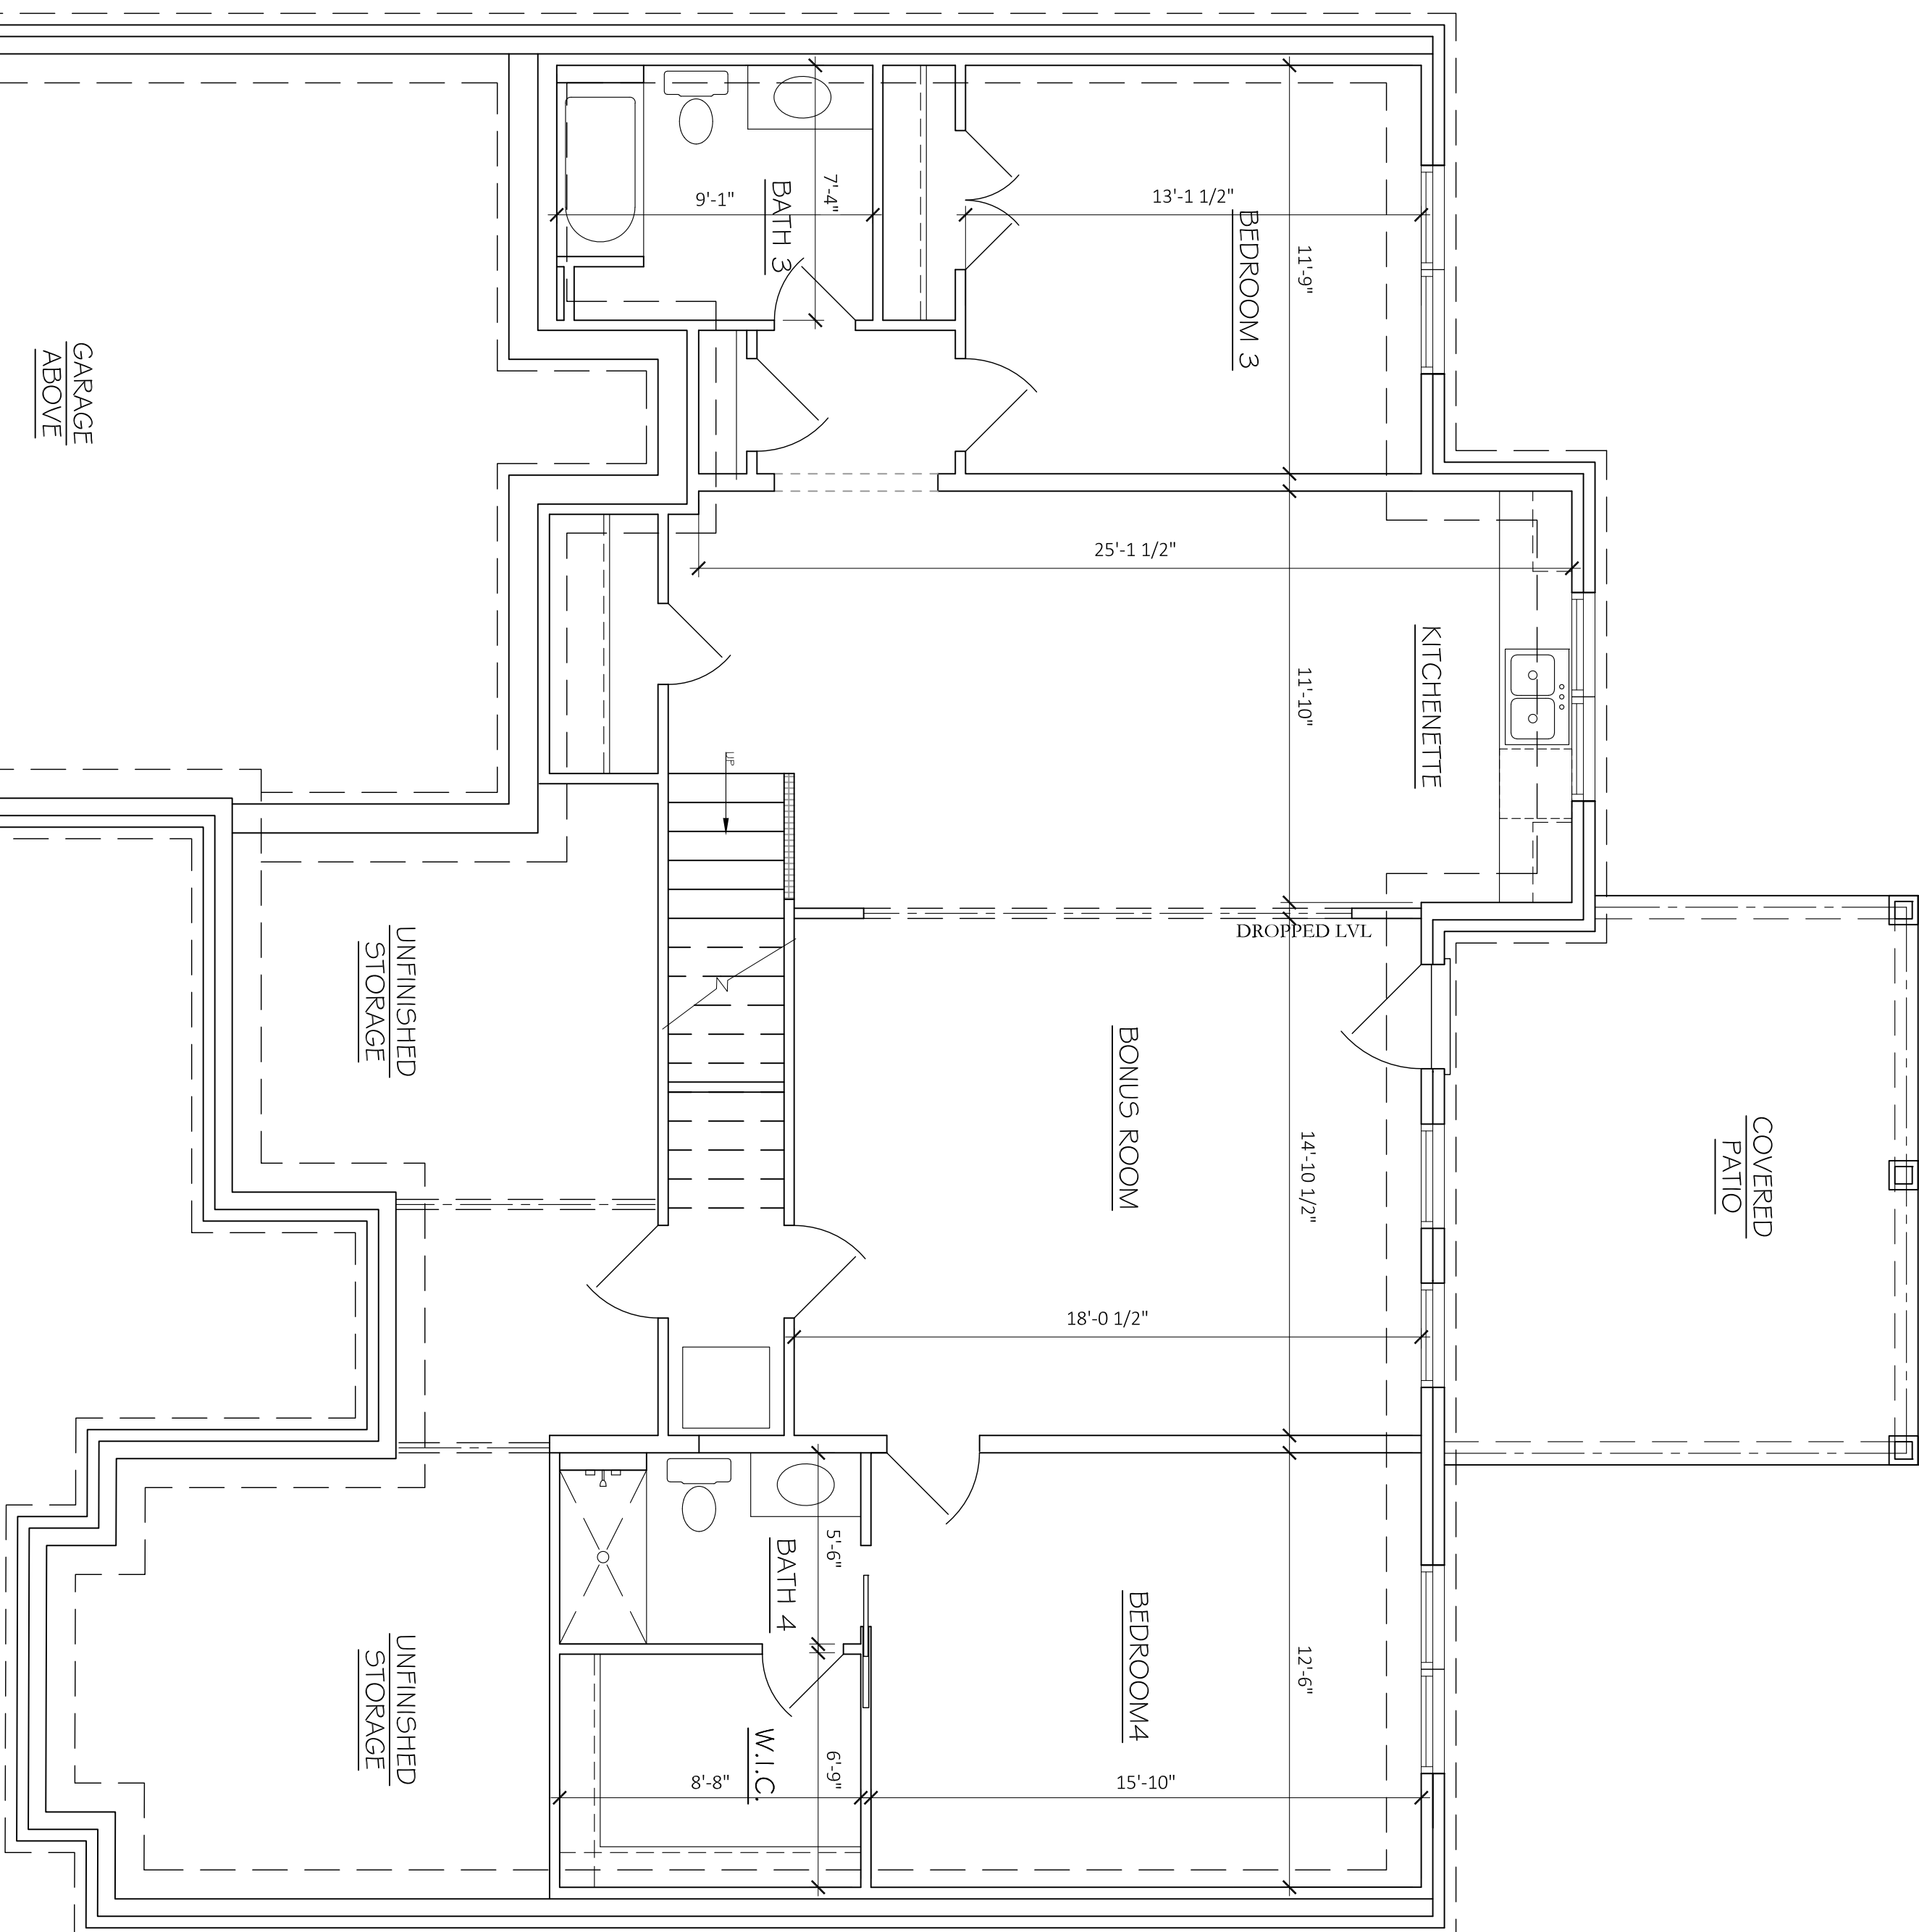

BASEMENT FLOOR PLAN
SCALE: 1/4"=1'-0"

APPROX. AREA	
FIRST FLOOR LIVING	1752
BASMENT LIVING	1315
TOTAL HEATED	3067
GARAGE	527
FRONT PORCH	56
COVERED REAR	210
TOTAL COVERED	3940

PROJECT INFO

SUBDIVISION	THE RIDGE
LOT #	345
PLAN	BEAUFORT
GARAGE	2 CAR
LH/RH ENTRY	LEFT HAND
BEDROOMS	4
BATHROOMS	4

FLOOR PLAN

A.4