



DISCLAIMER

THE PLANS, RENDERINGS, AND IMAGES PROVIDED IN THIS BROCHURE ARE FOR ILLUSTRATIVE PURPOSES ONLY. ALL DIMENSIONS, MATERIALS, AND SPECIFICATIONS ARE APPROXIMATE AND SUBJECT TO CHANGE WITHOUT NOTICE. FINAL CONSTRUCTION DETAILS MAY VARY FROM THE DESIGNS DEPICTED IN THIS BROCHURE.

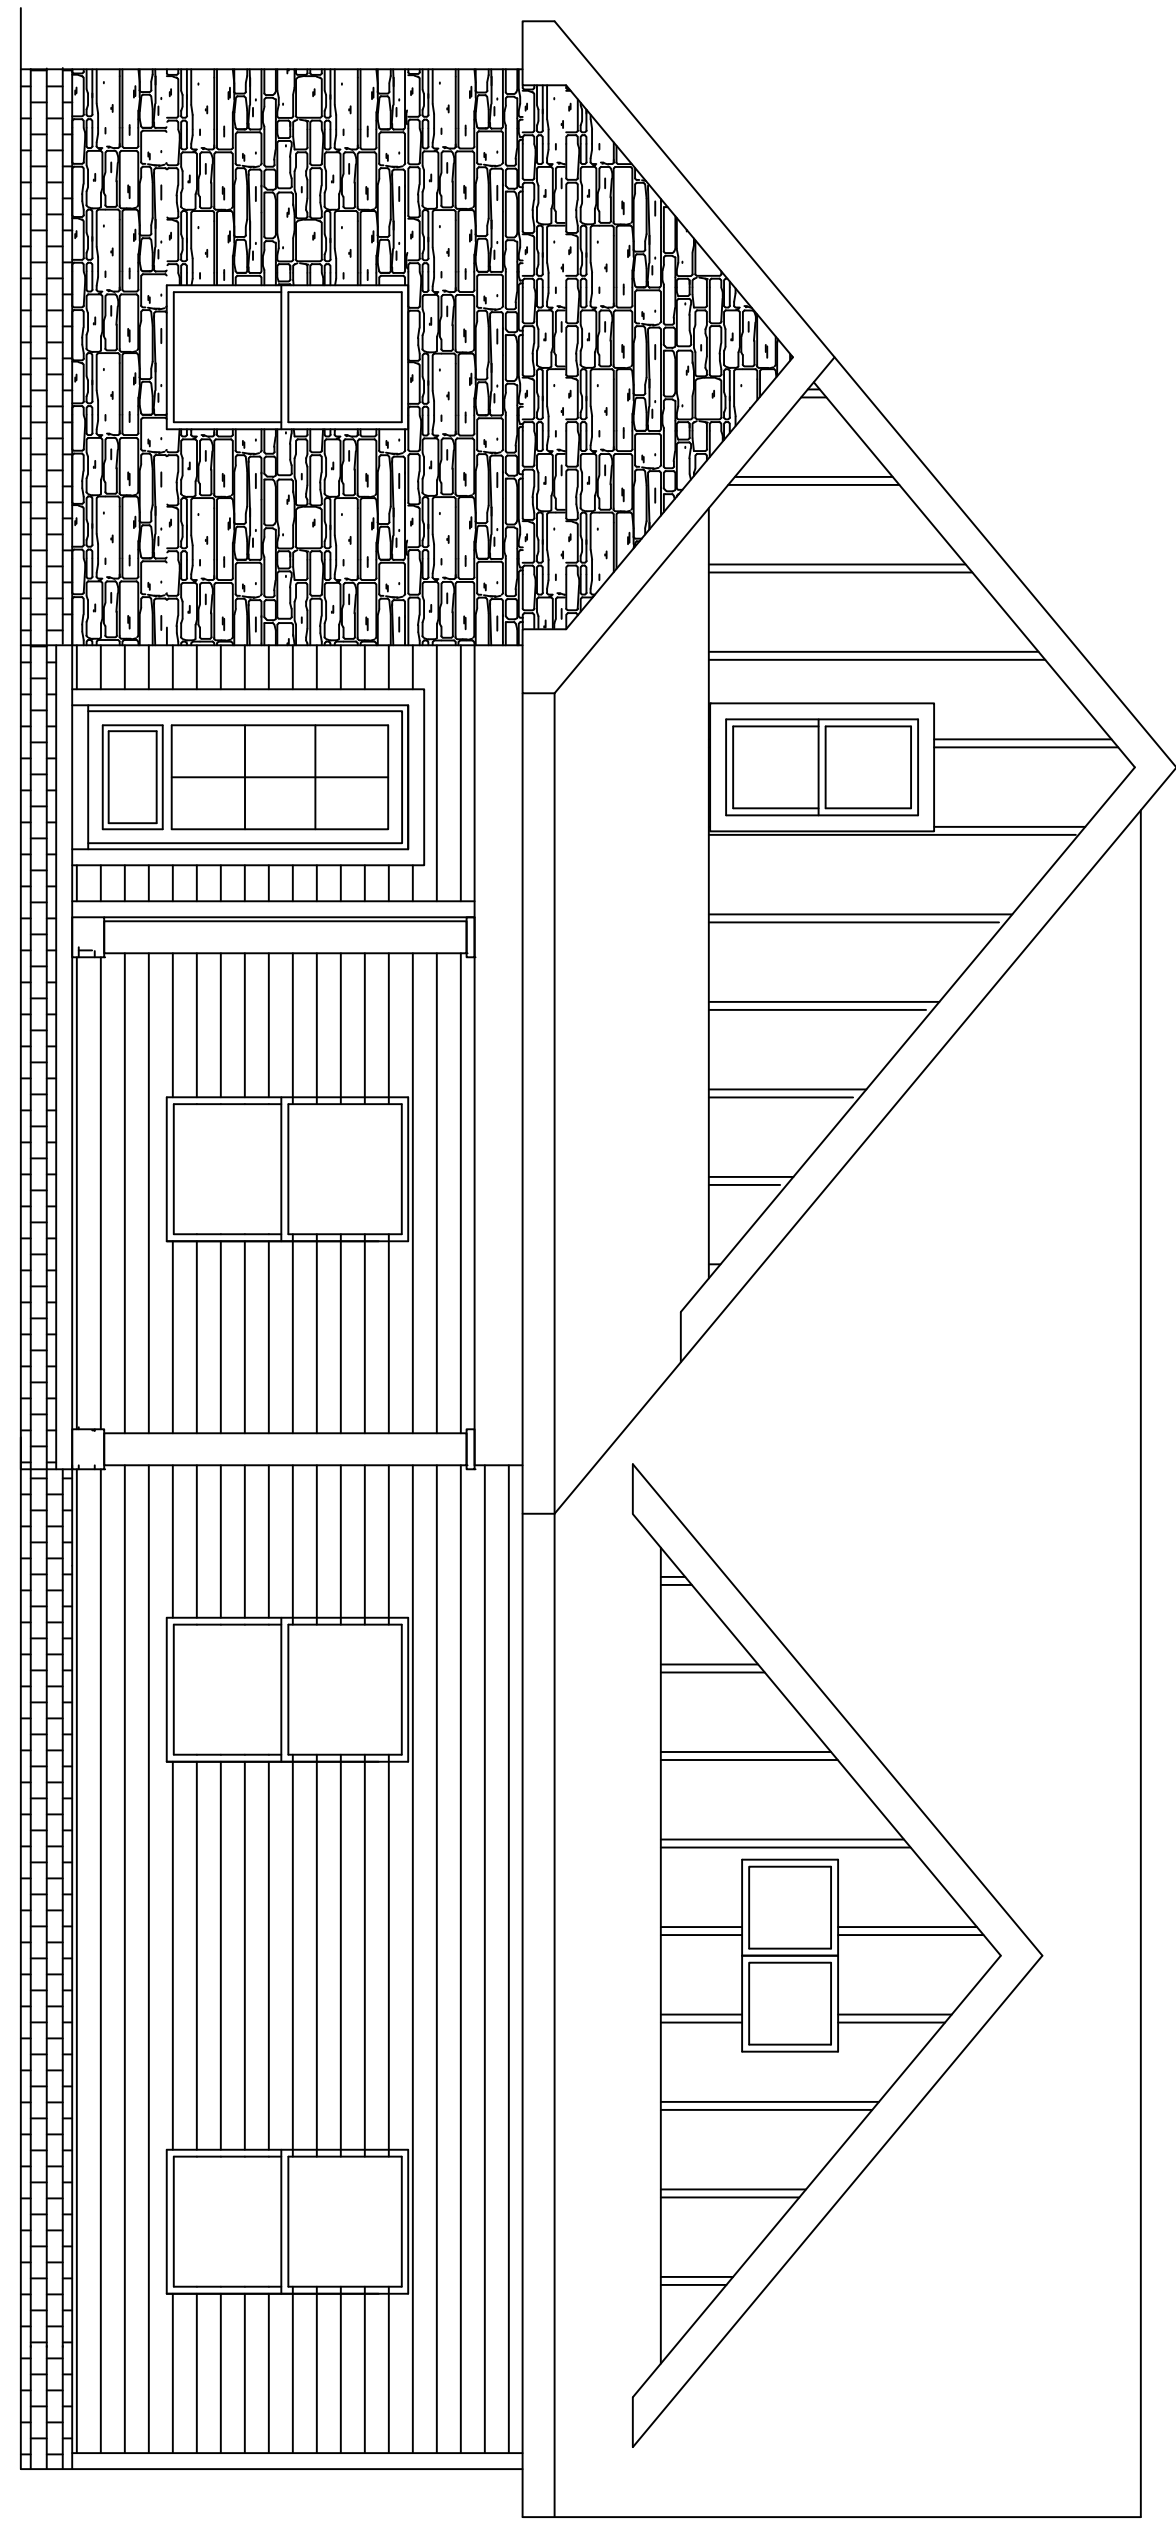


FRONT ELEVATION

SCALE: 1/4"=1'-0"

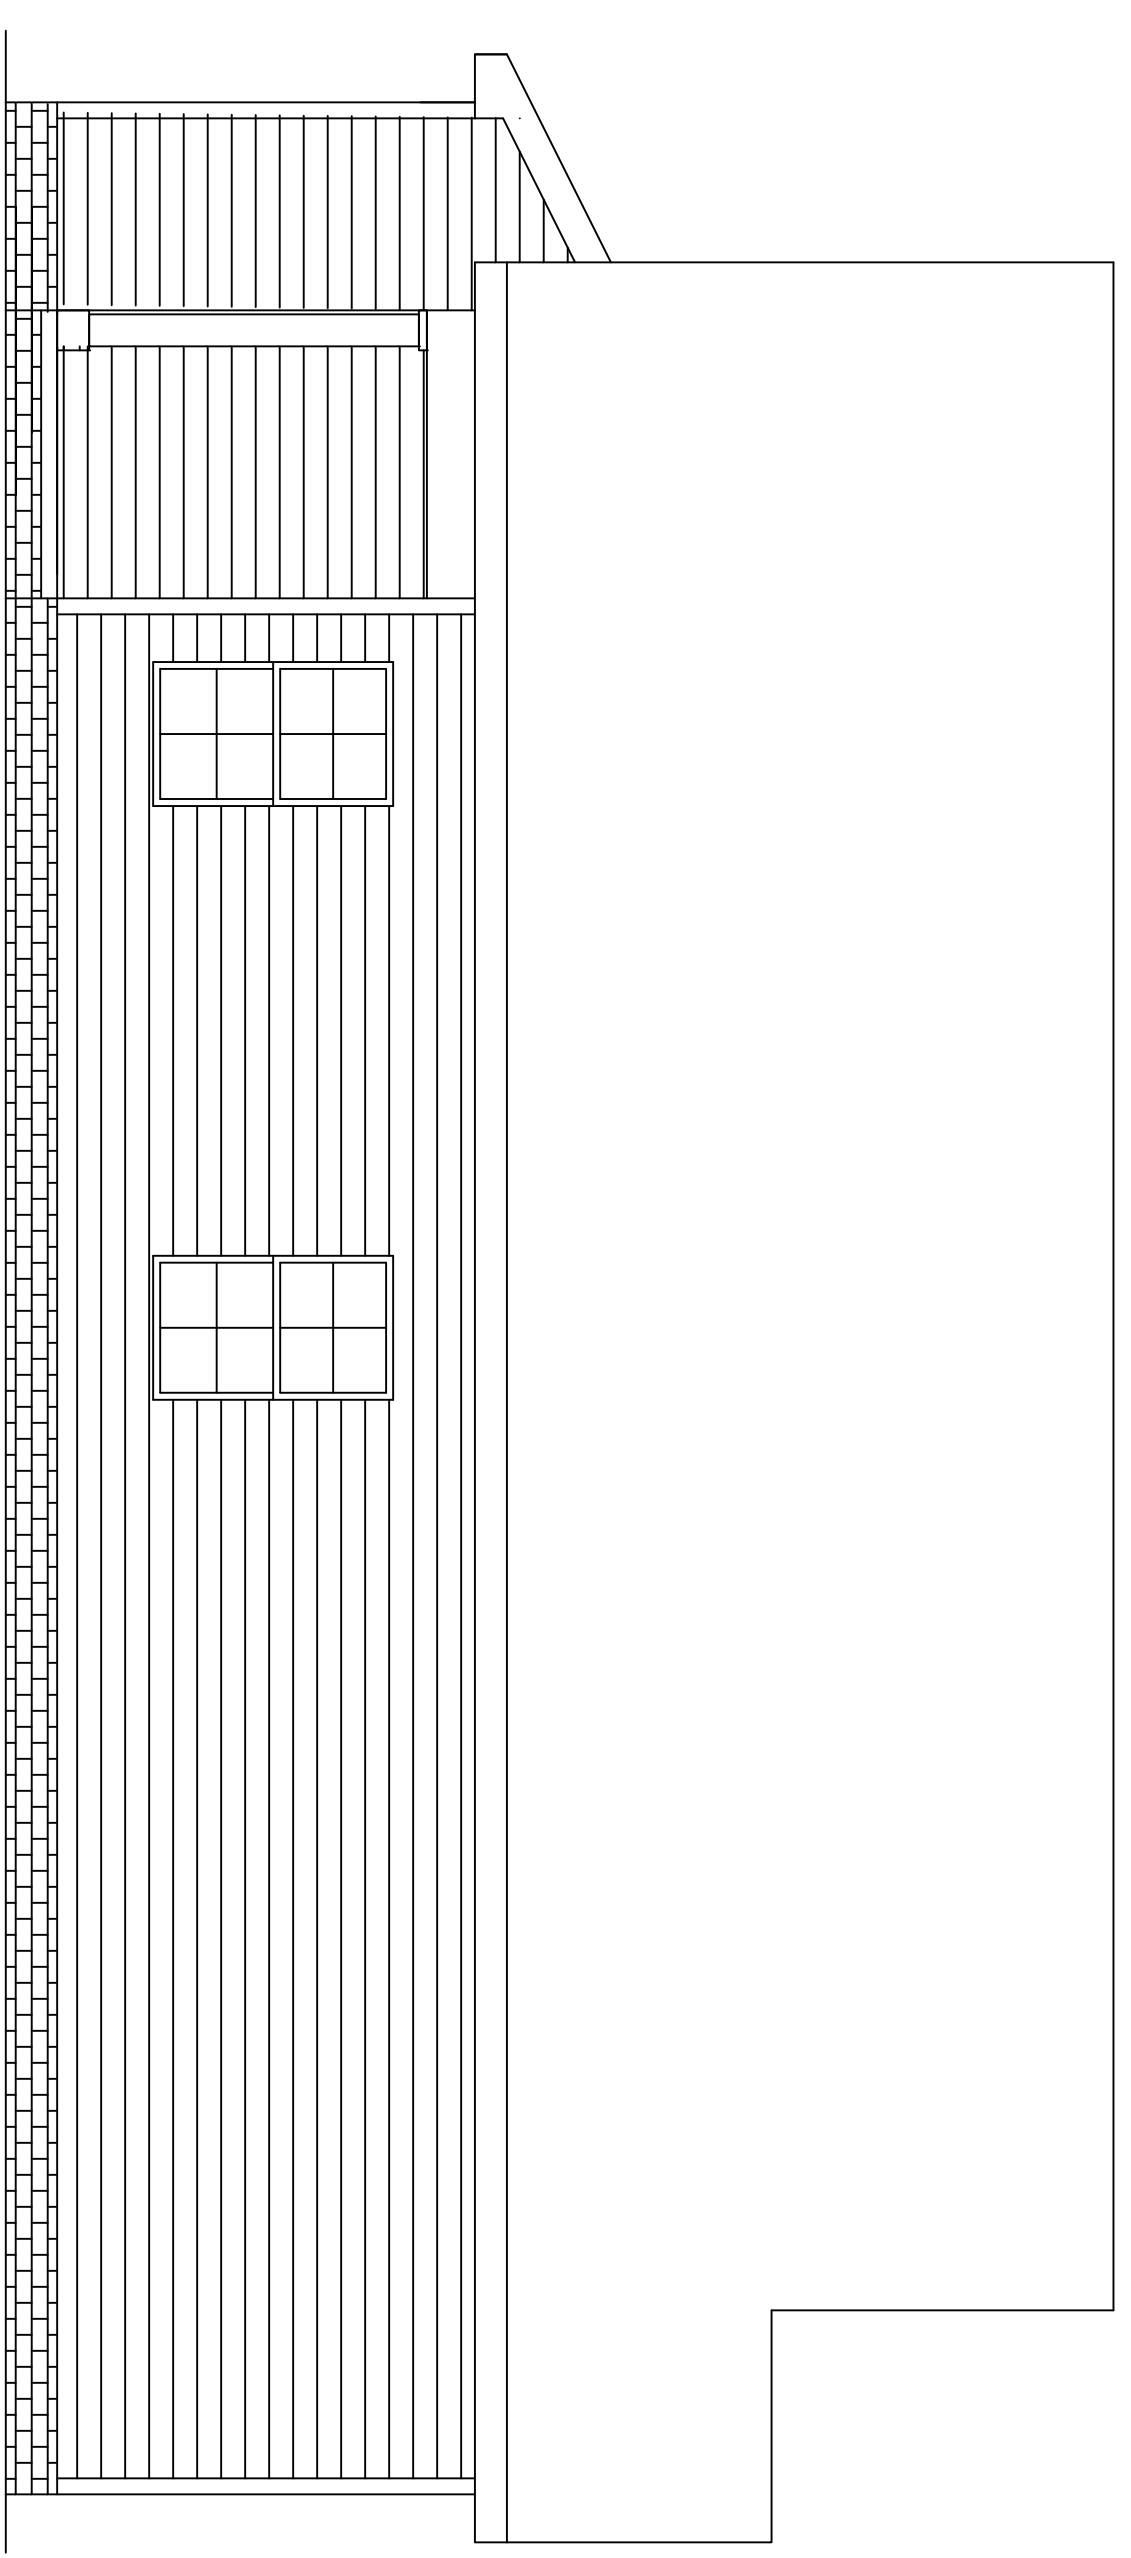


LEFT SIDE ELEVATION

SCALE: 1/4"=1'-0"

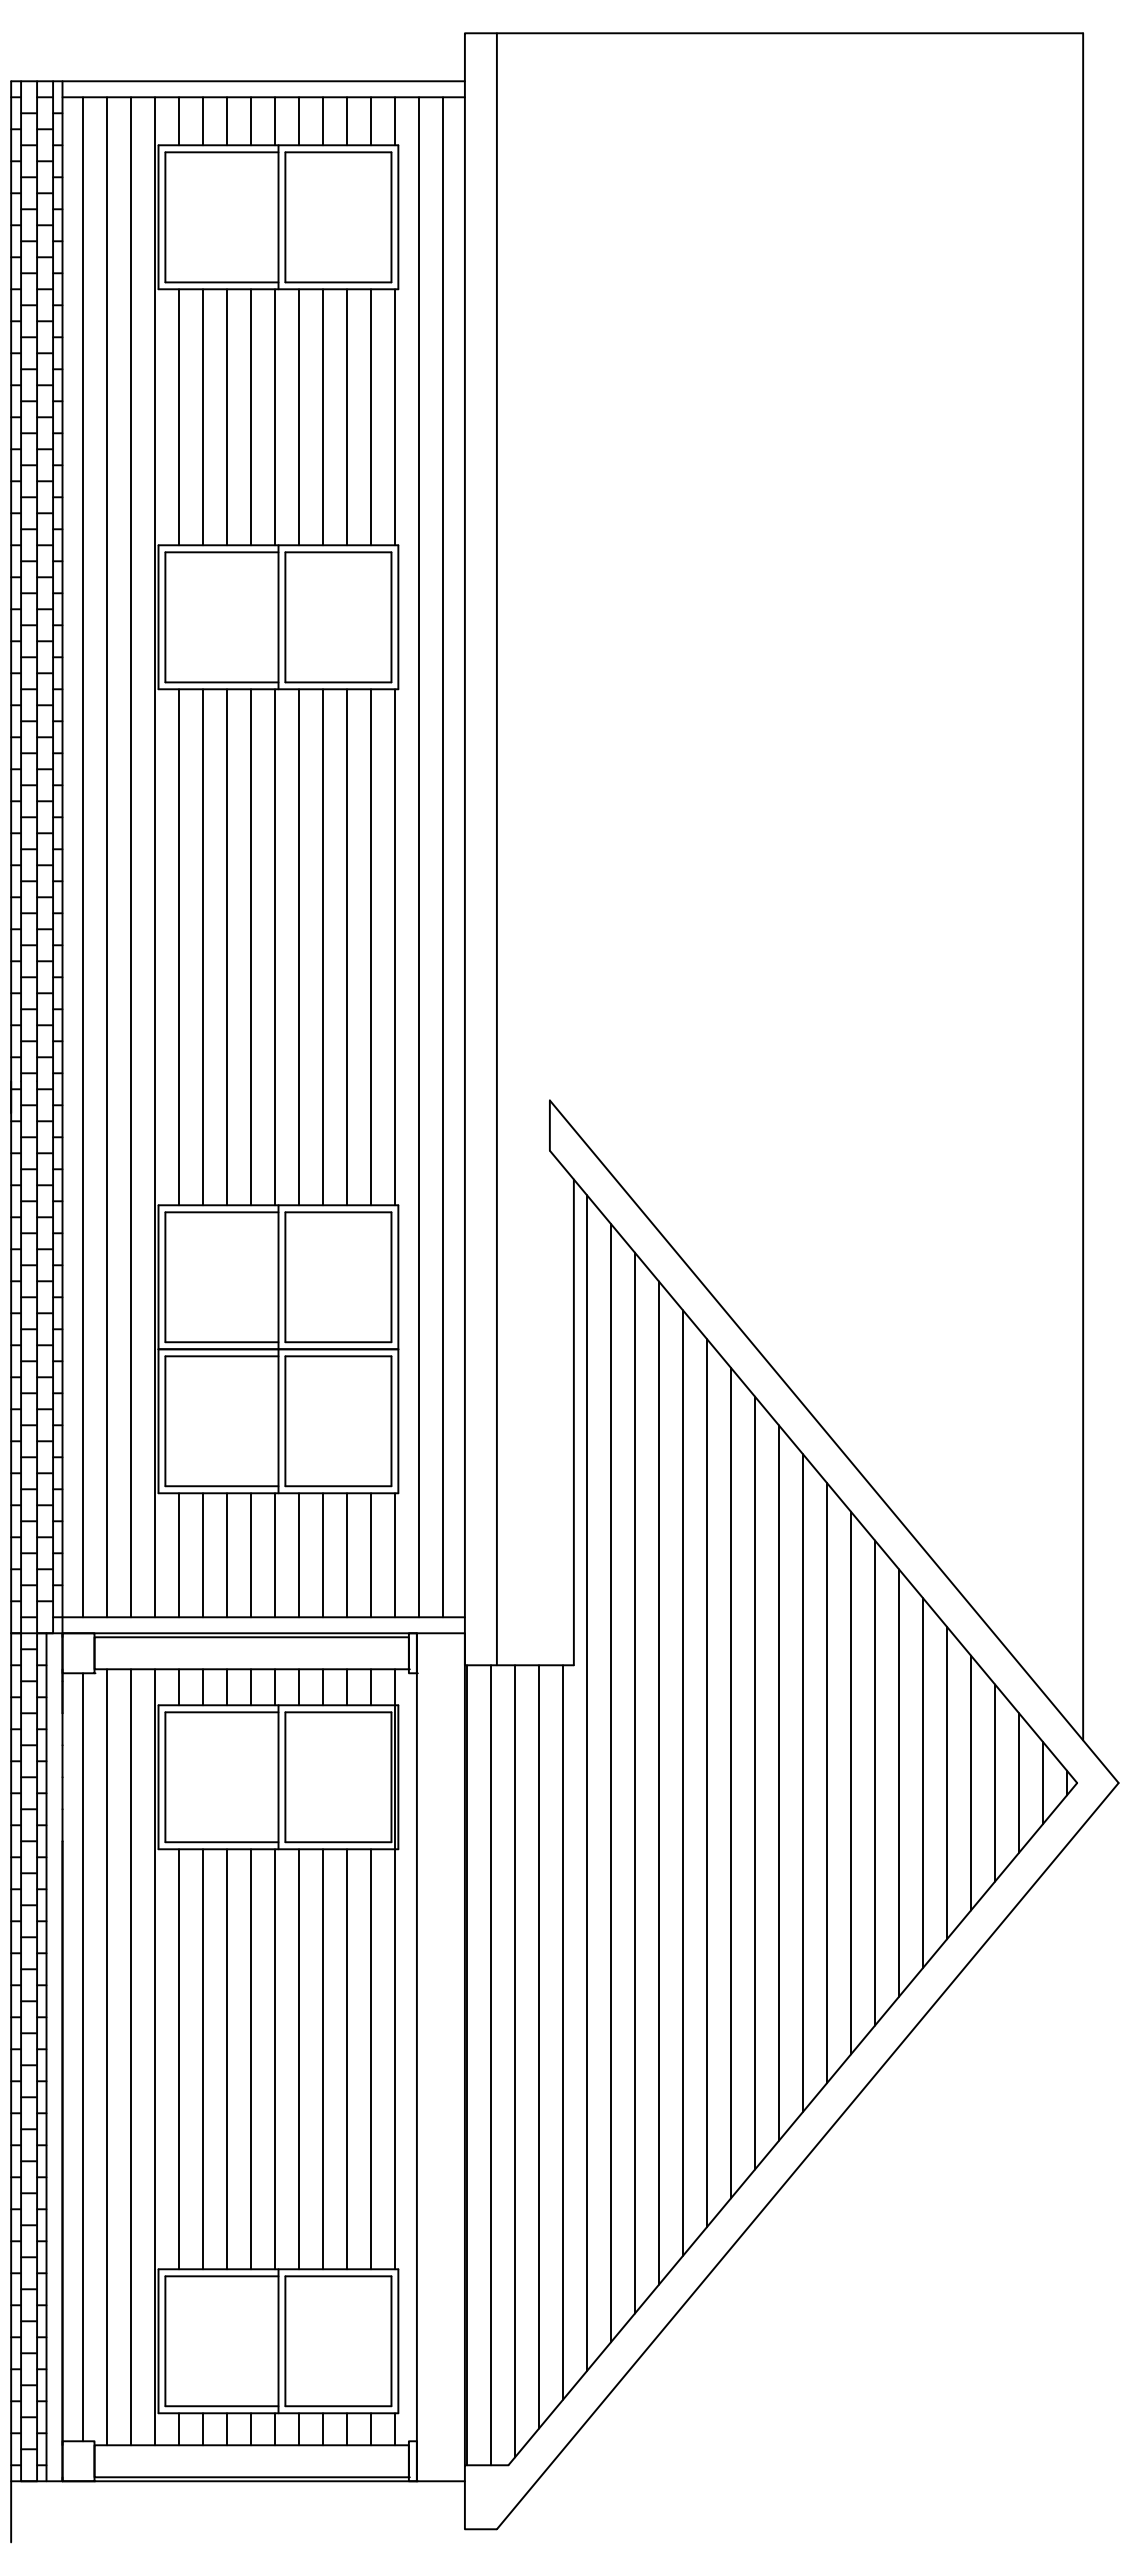

REAR ELEVATION

SCALE: 1/4"=1'-0"

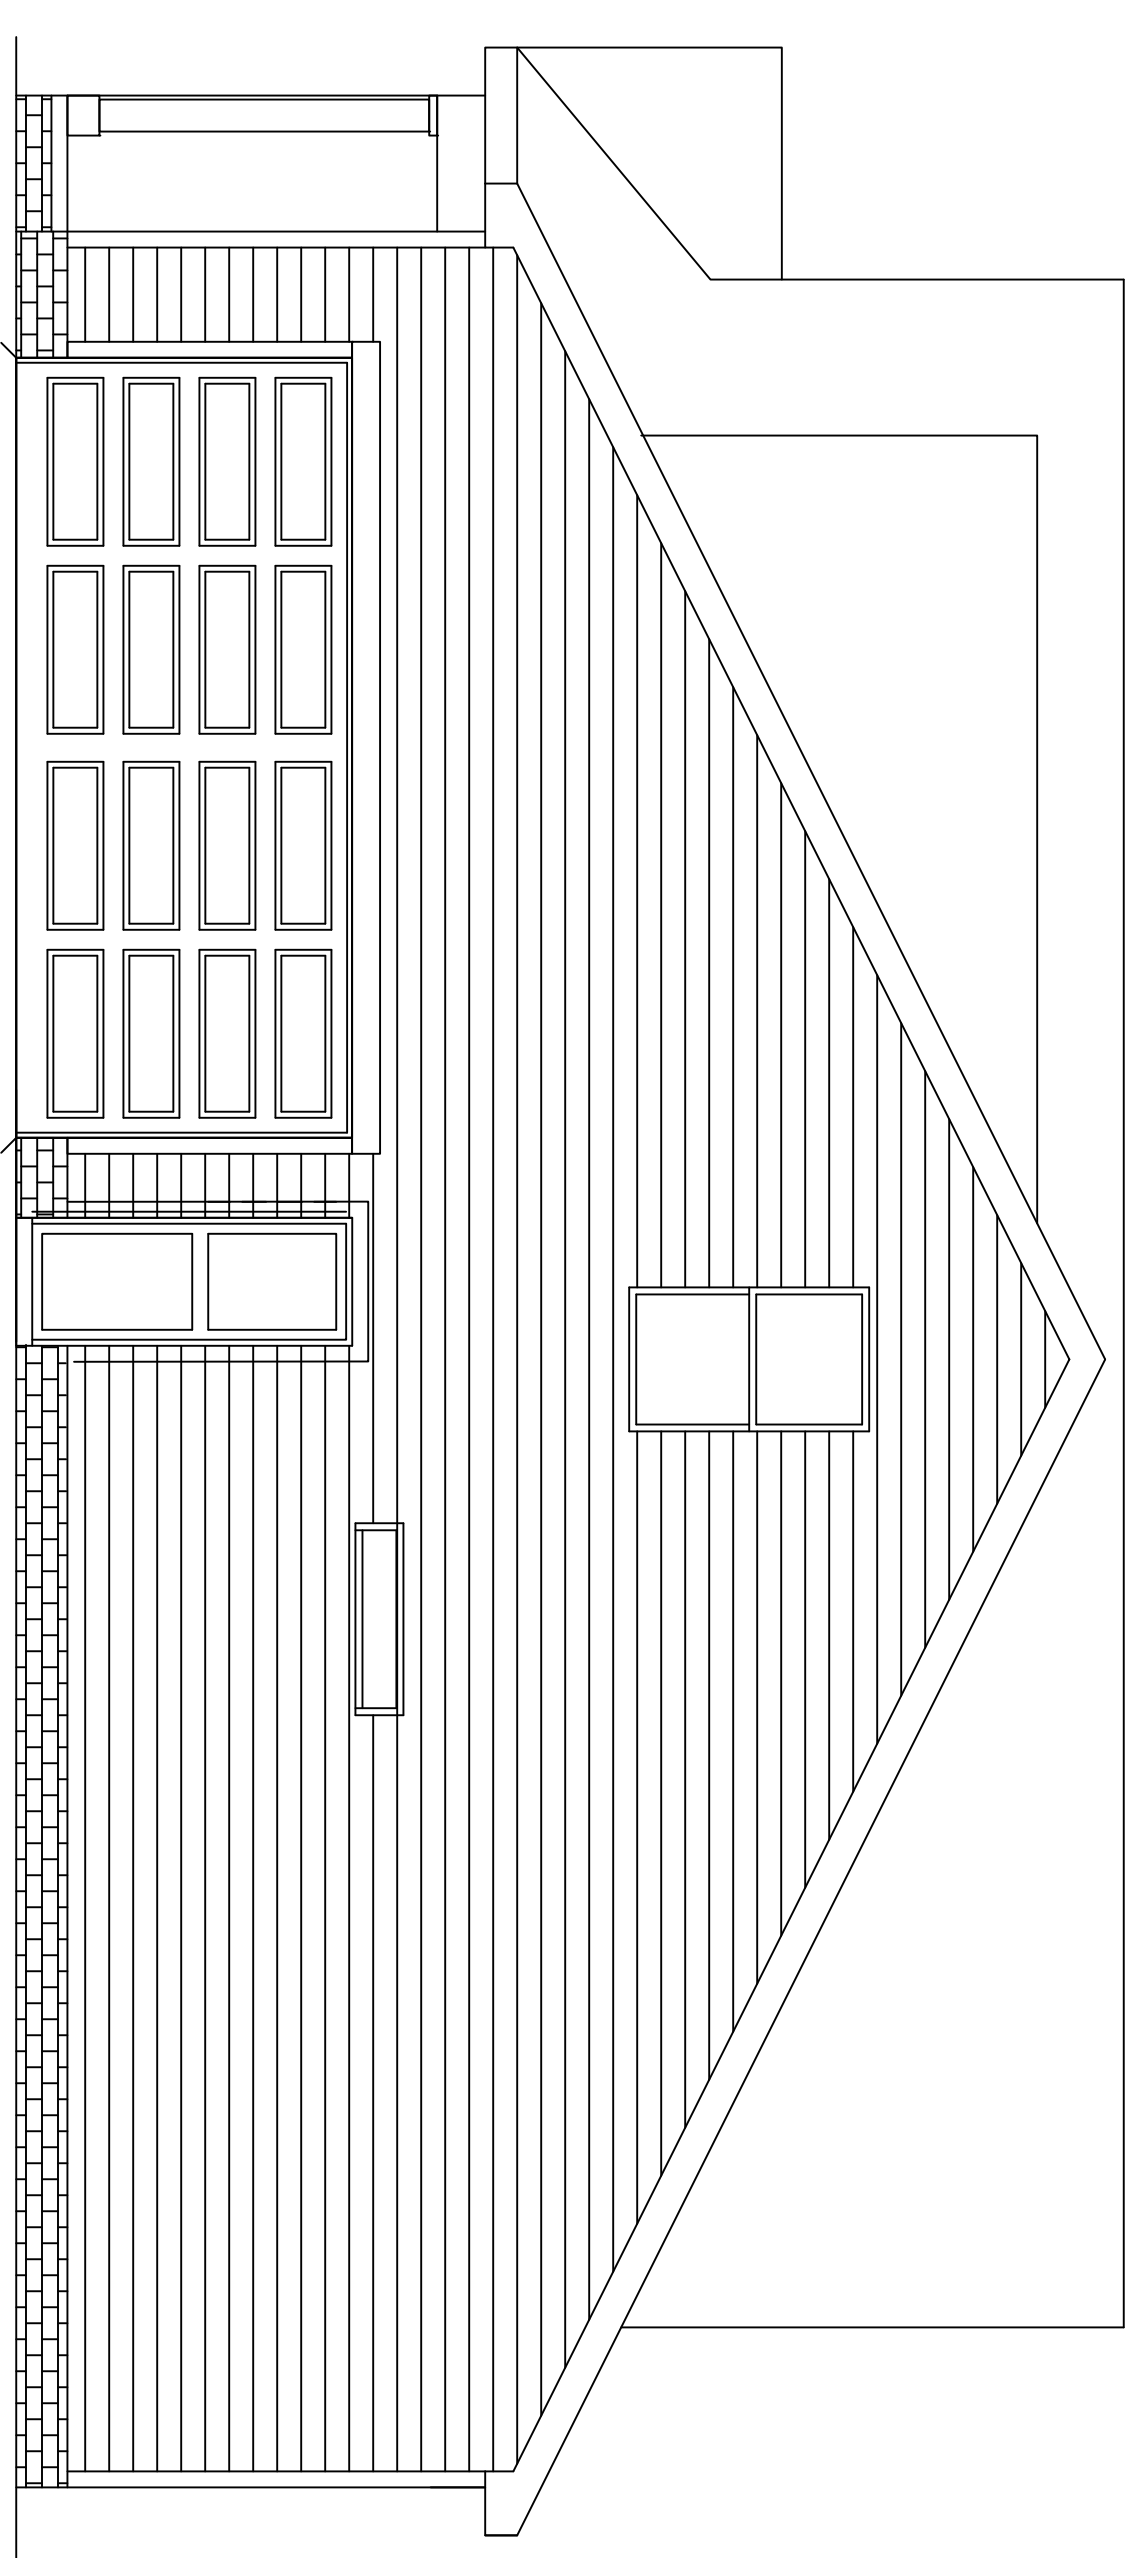

RIGHT SIDE ELEVATION

SCALE: 1/4"=1'-0"

APPROX. AREA	1692
FIRST FLOOR LIVING	301
BONUS ROOM	1993
TOTAL HEATED	496
GARAGE	101
FRONT PORCH	111
COVERED REAR PORCH	111
TOTAL COVERED	2703

PROJECT INFO


SUBDIVISION	CARSONS LANDING
LOT #	LOT 2
PLAN	HOLLIS-A
GARAGE	2-CAR
LH/RH ENTRY	RH ENTRY
BEDROOMS	3
BATHROOMS	2

ELEVATIONS

A.1


DISCLAIMER

THE PLANS, RENDERINGS, AND IMAGES PROVIDED IN THIS BROCHURE ARE FOR ILLUSTRATIVE PURPOSES ONLY. ALL DIMENSIONS, MATERIALS, AND SPECIFICATIONS ARE APPROXIMATE AND SUBJECT TO CHANGE WITHOUT NOTICE. FINAL CONSTRUCTION DETAILS MAY VARY FROM THE DESIGNS DEPICTED IN THIS BROCHURE.

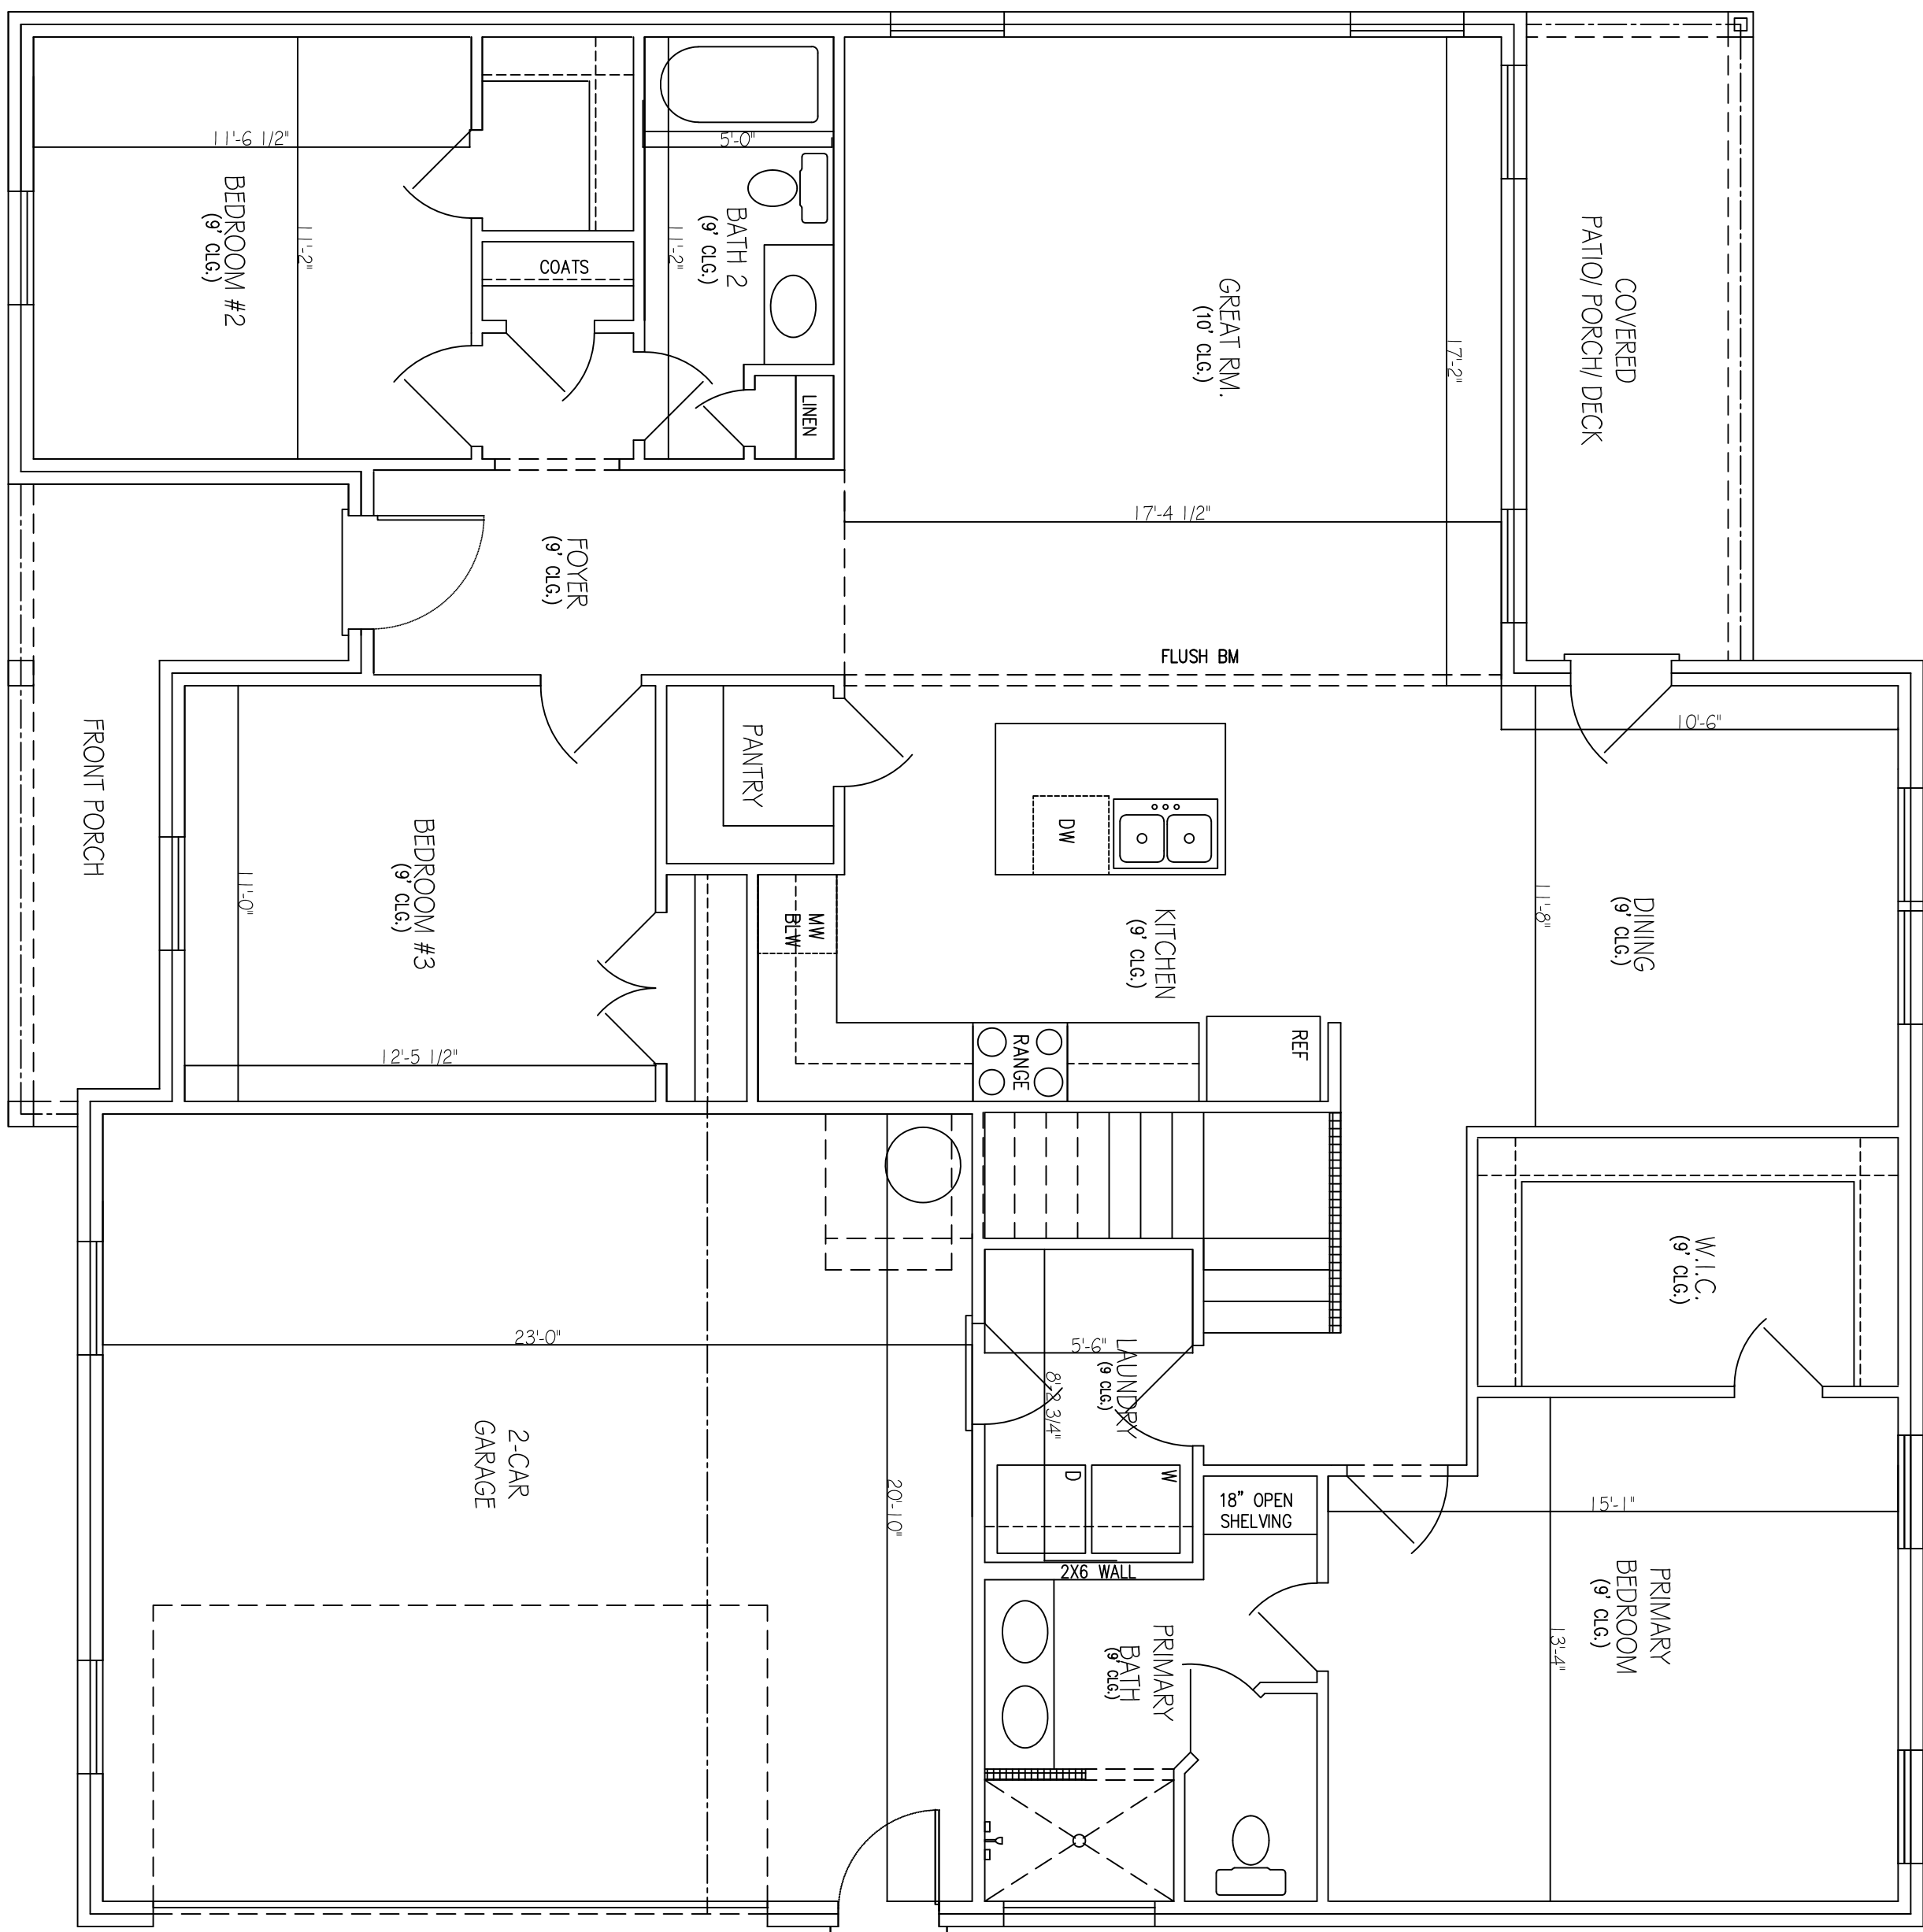

FIRST FLOOR PLAN

SCALE: 1/4"=1'-0"

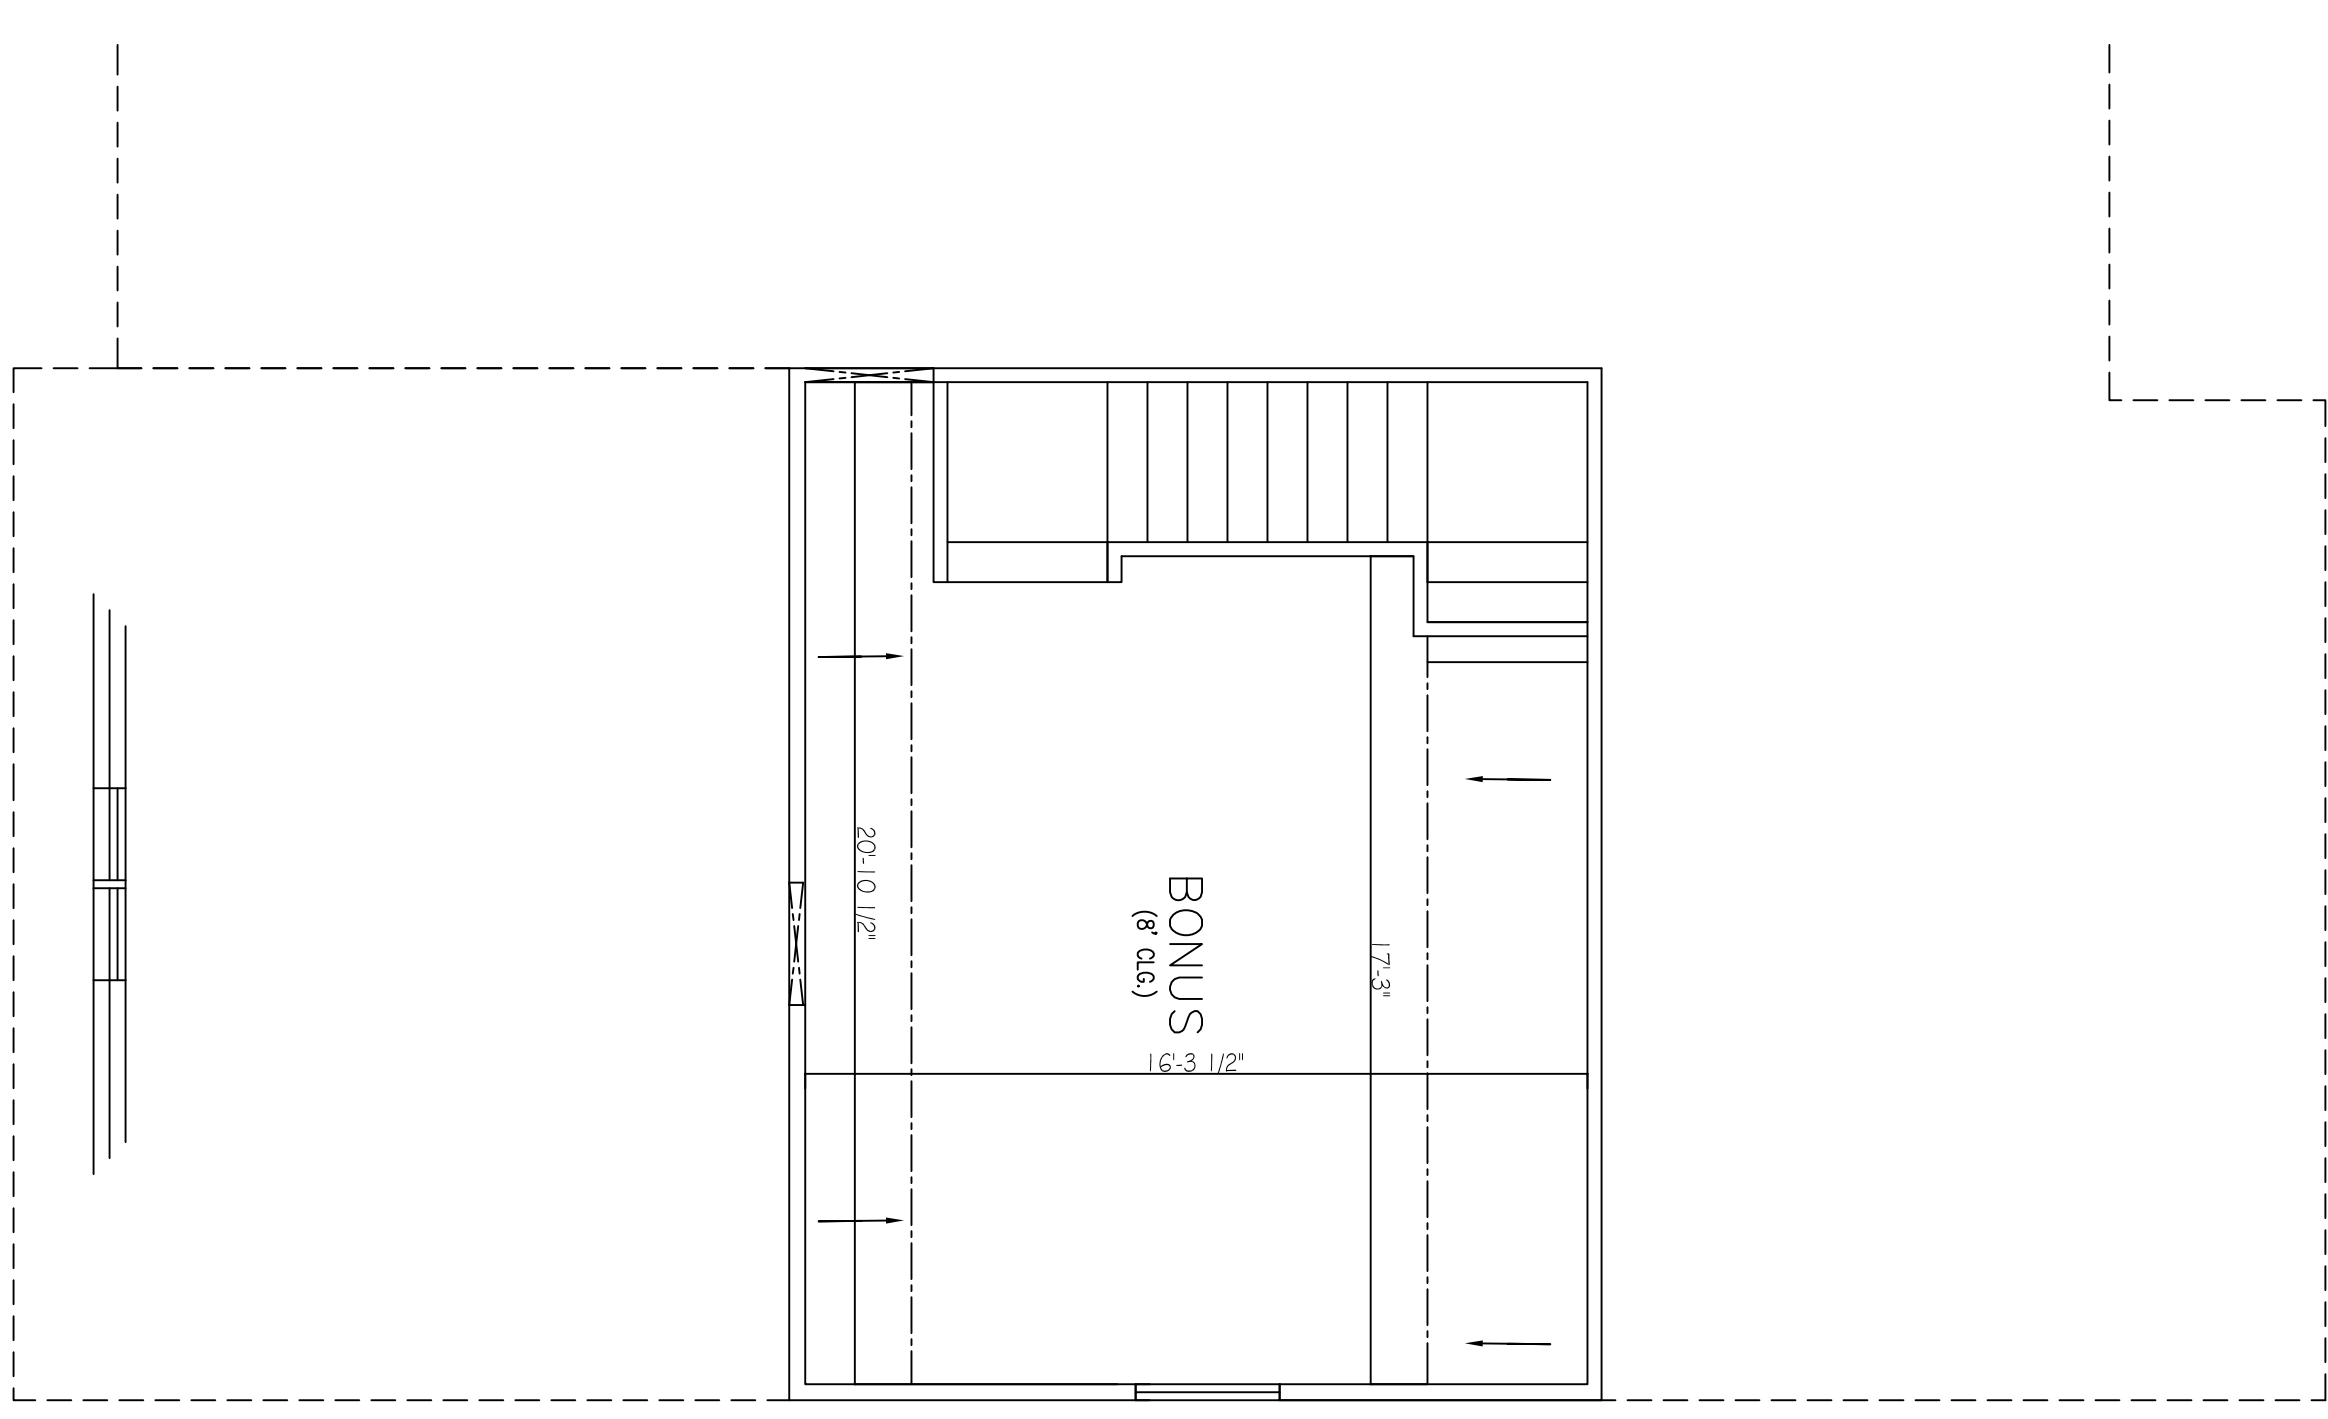

SECOND FLOOR PLAN

SCALE: 1/4"=1'-0"

PROJECT INFO

SUBDIVISION	CARSONS LANDING
LOT #	LOT 2
PLAN	HOLLIS-A
GARAGE	2-CAR
LH/RH ENTRY	RH ENTRY
BEDROOMS	3
BATHROOMS	2

APPROX. AREA	
FIRST FLOOR LIVING	1,692
BONUS ROOM	301
TOTAL HEATED	1,993
GARAGE	496
FRONT PORCH	101
COVERED REAR PORCH	111
TOTAL COVERED	2,703

ELEVATIONS

A.2