



DISCLAIMER

THE PLANS, RENDERINGS, AND IMAGES PROVIDED IN THIS BROCHURE ARE FOR ILLUSTRATIVE PURPOSES ONLY. ALL DIMENSIONS, MATERIALS, AND SPECIFICATIONS ARE APPROXIMATE AND SUBJECT TO CHANGE WITHOUT NOTICE. FINAL CONSTRUCTION DETAILS MAY VARY FROM THE DESIGNS DEPICTED IN THIS BROCHURE.

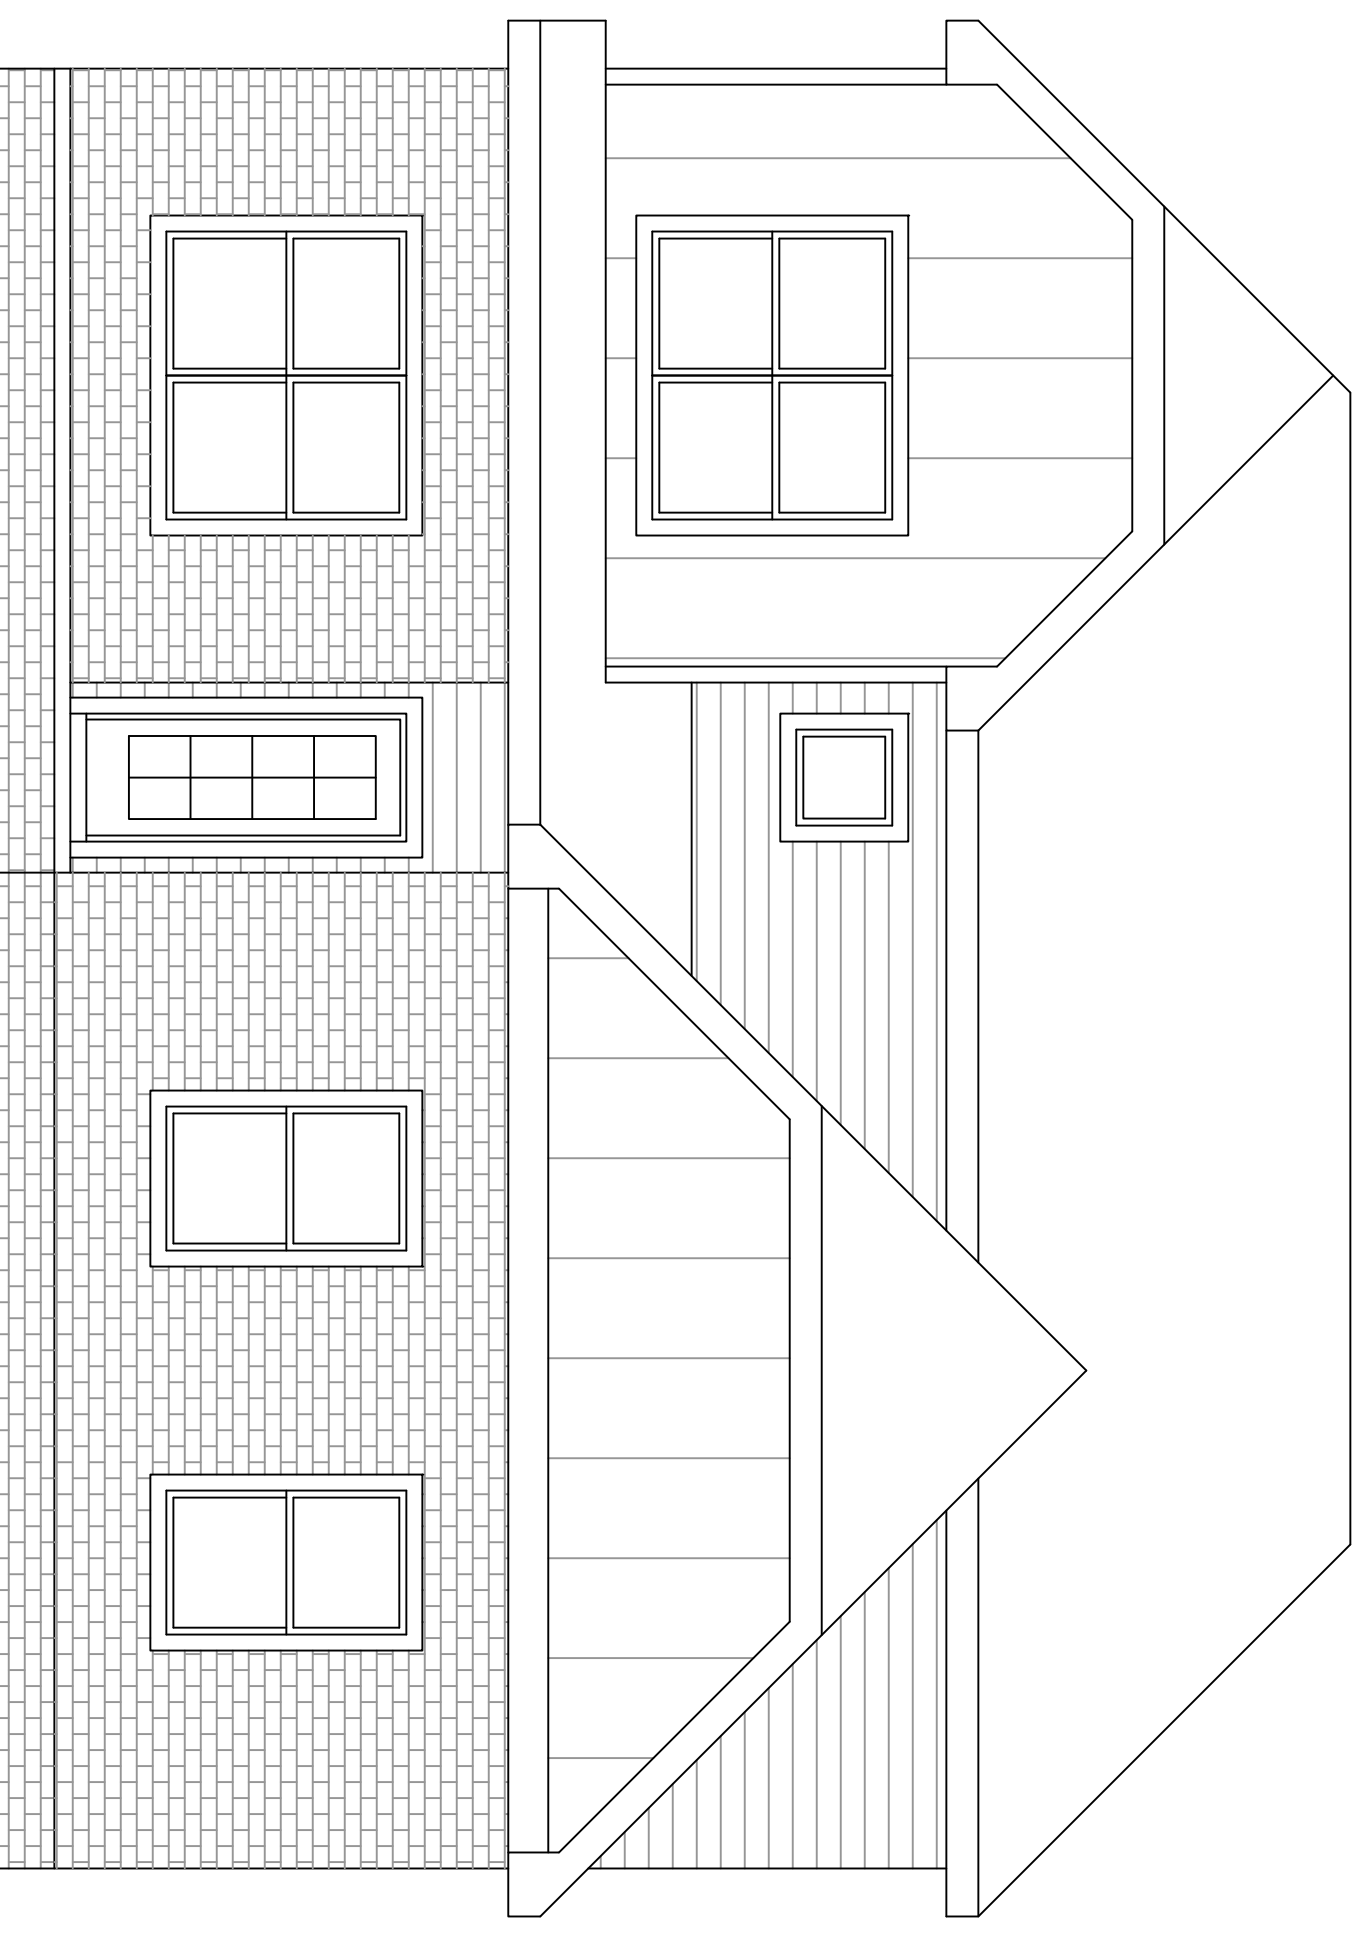


FRONT ELEVATION

SCALE: 1/4"=1'-0"

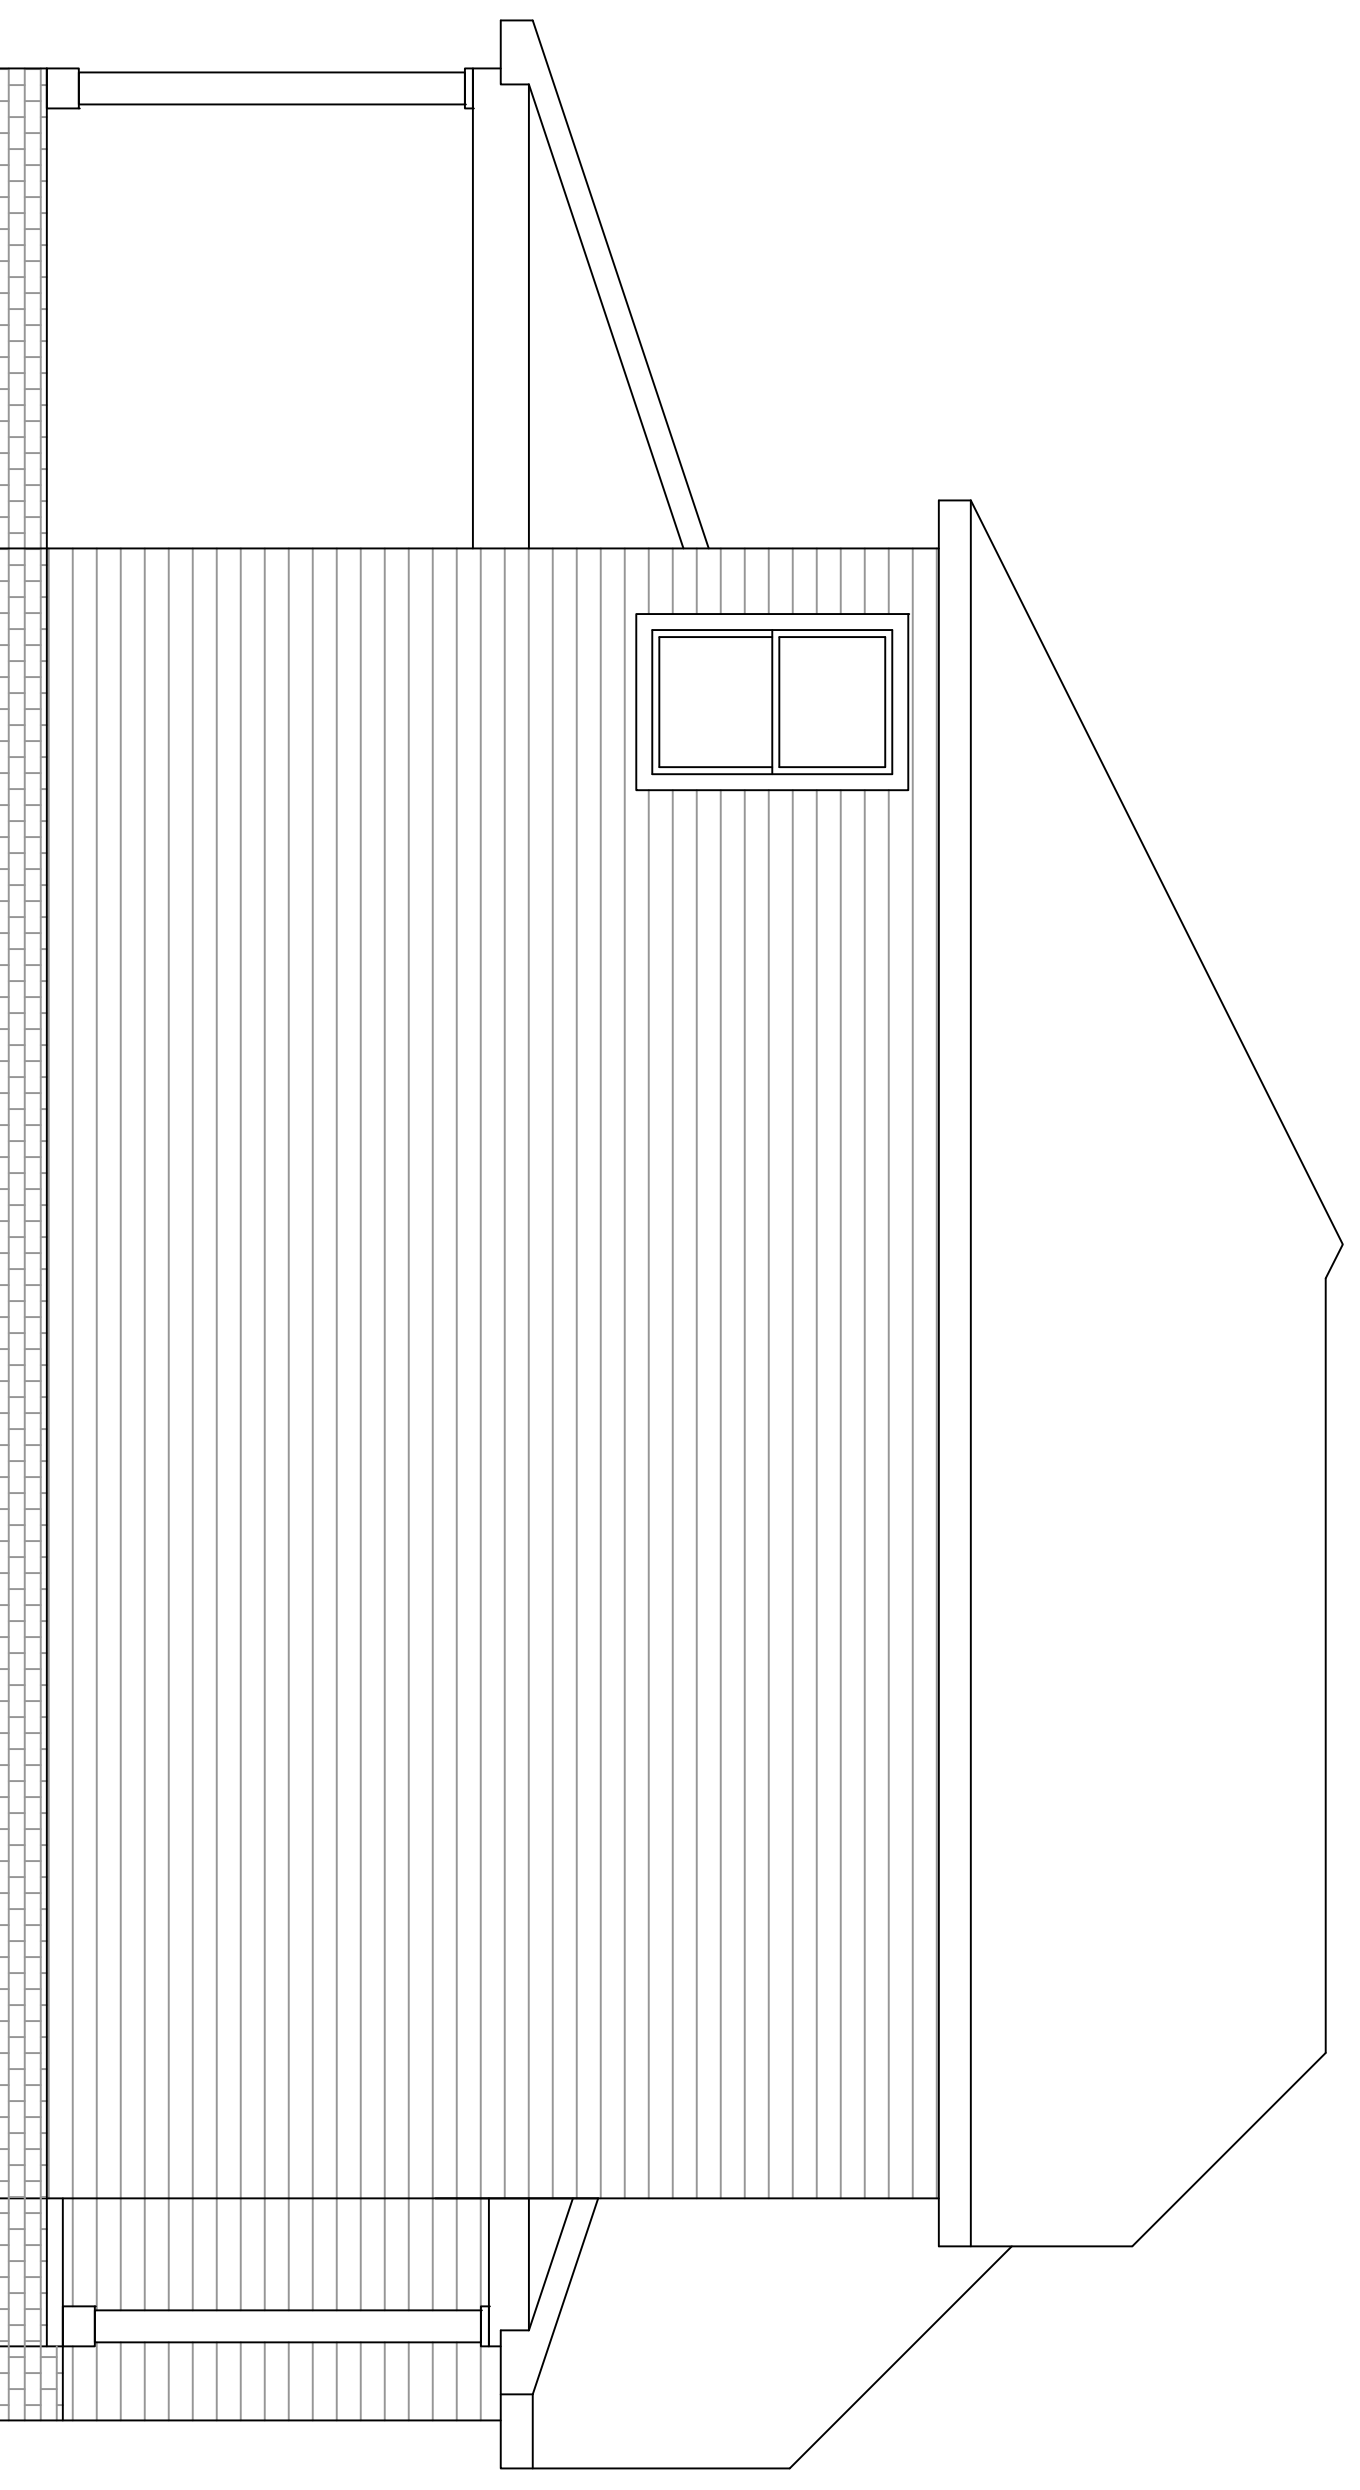


LEFT ELEVATION

SCALE: 1/4"=1'-0"

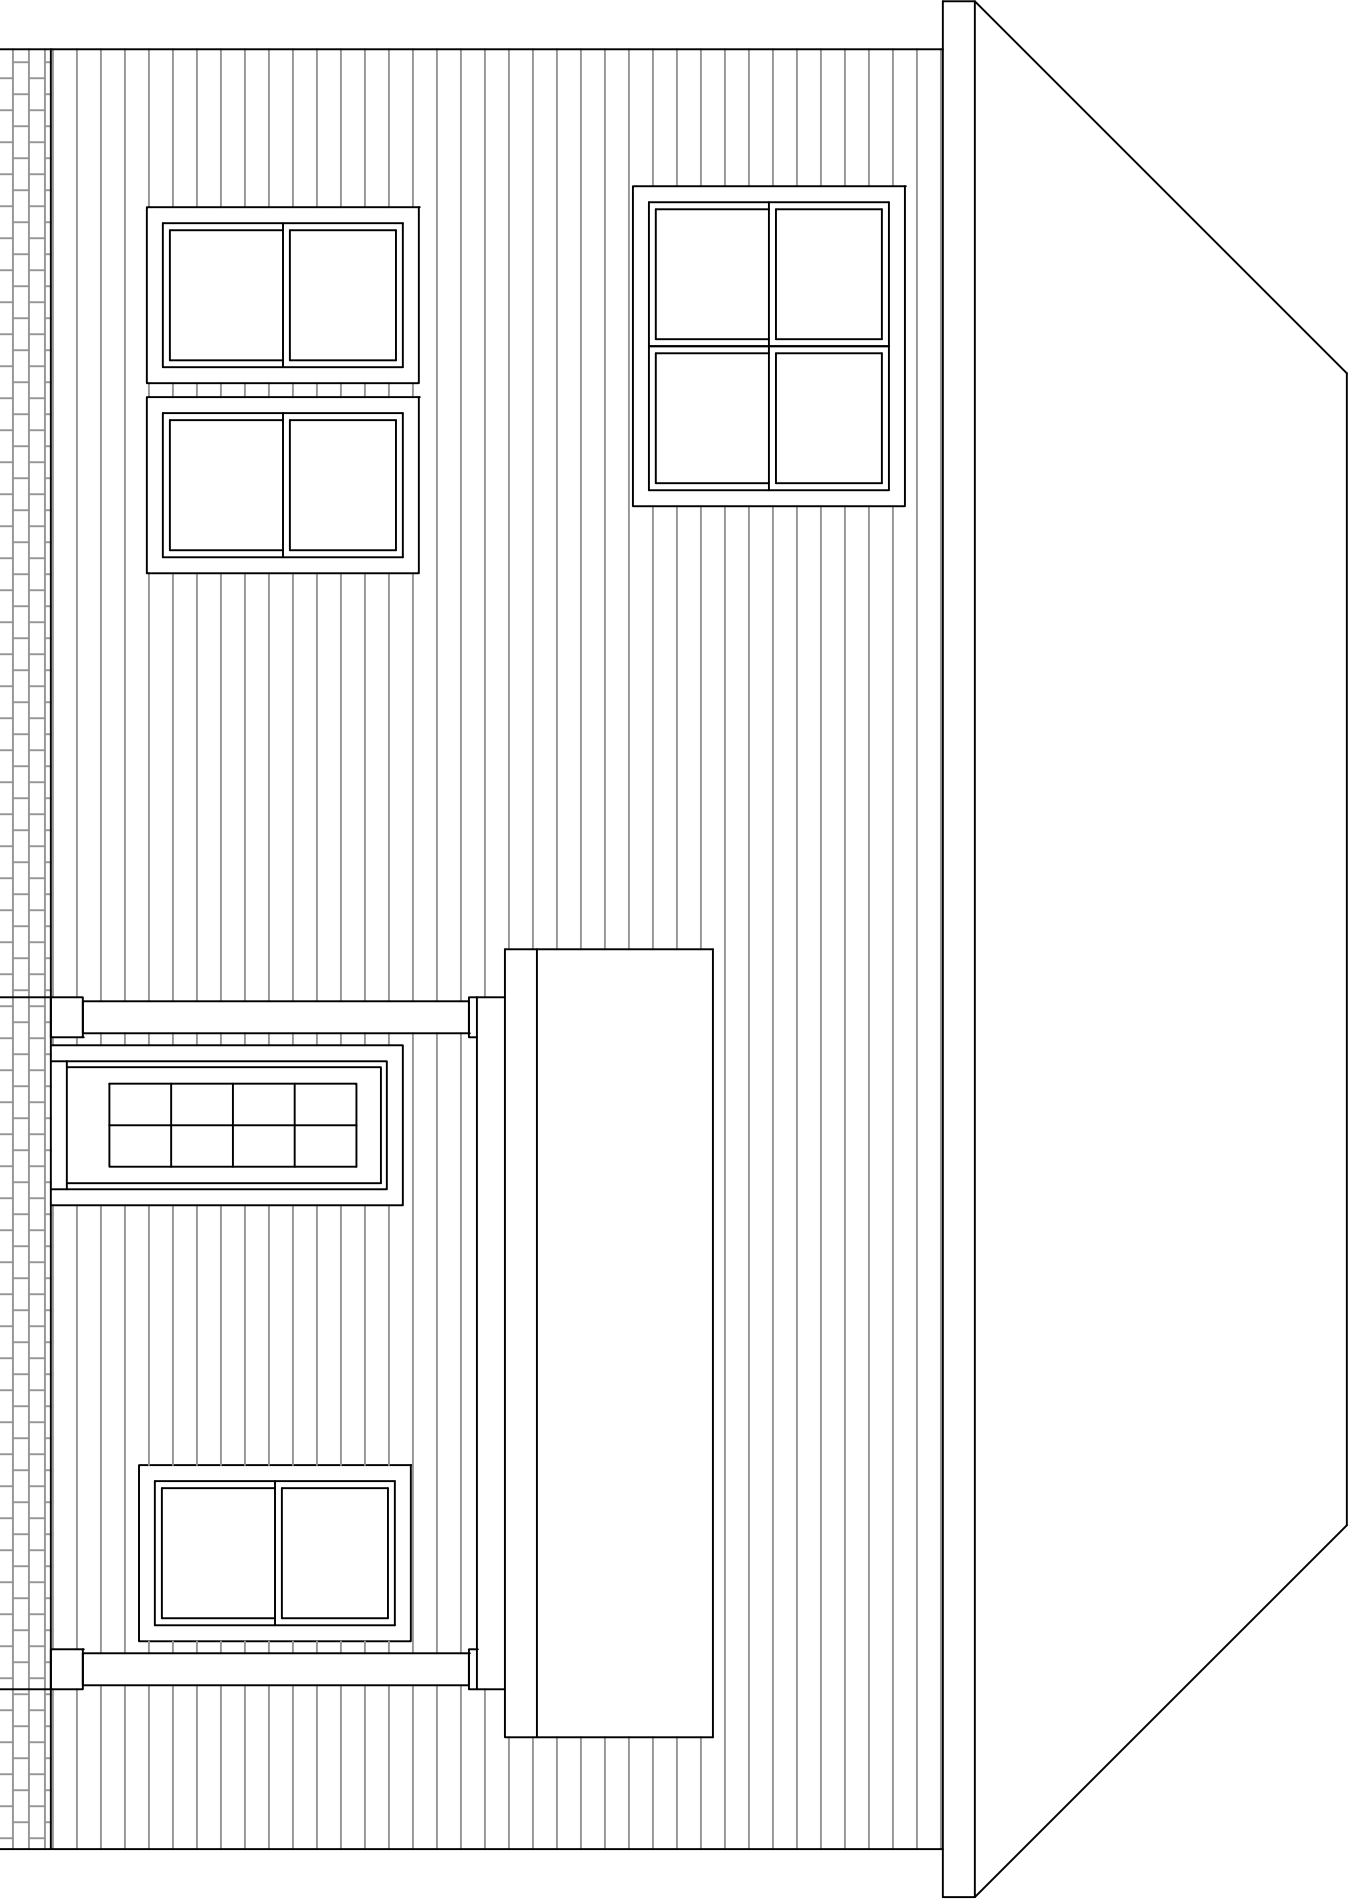

REAR ELEVATION

SCALE: 1/4"=1'-0"

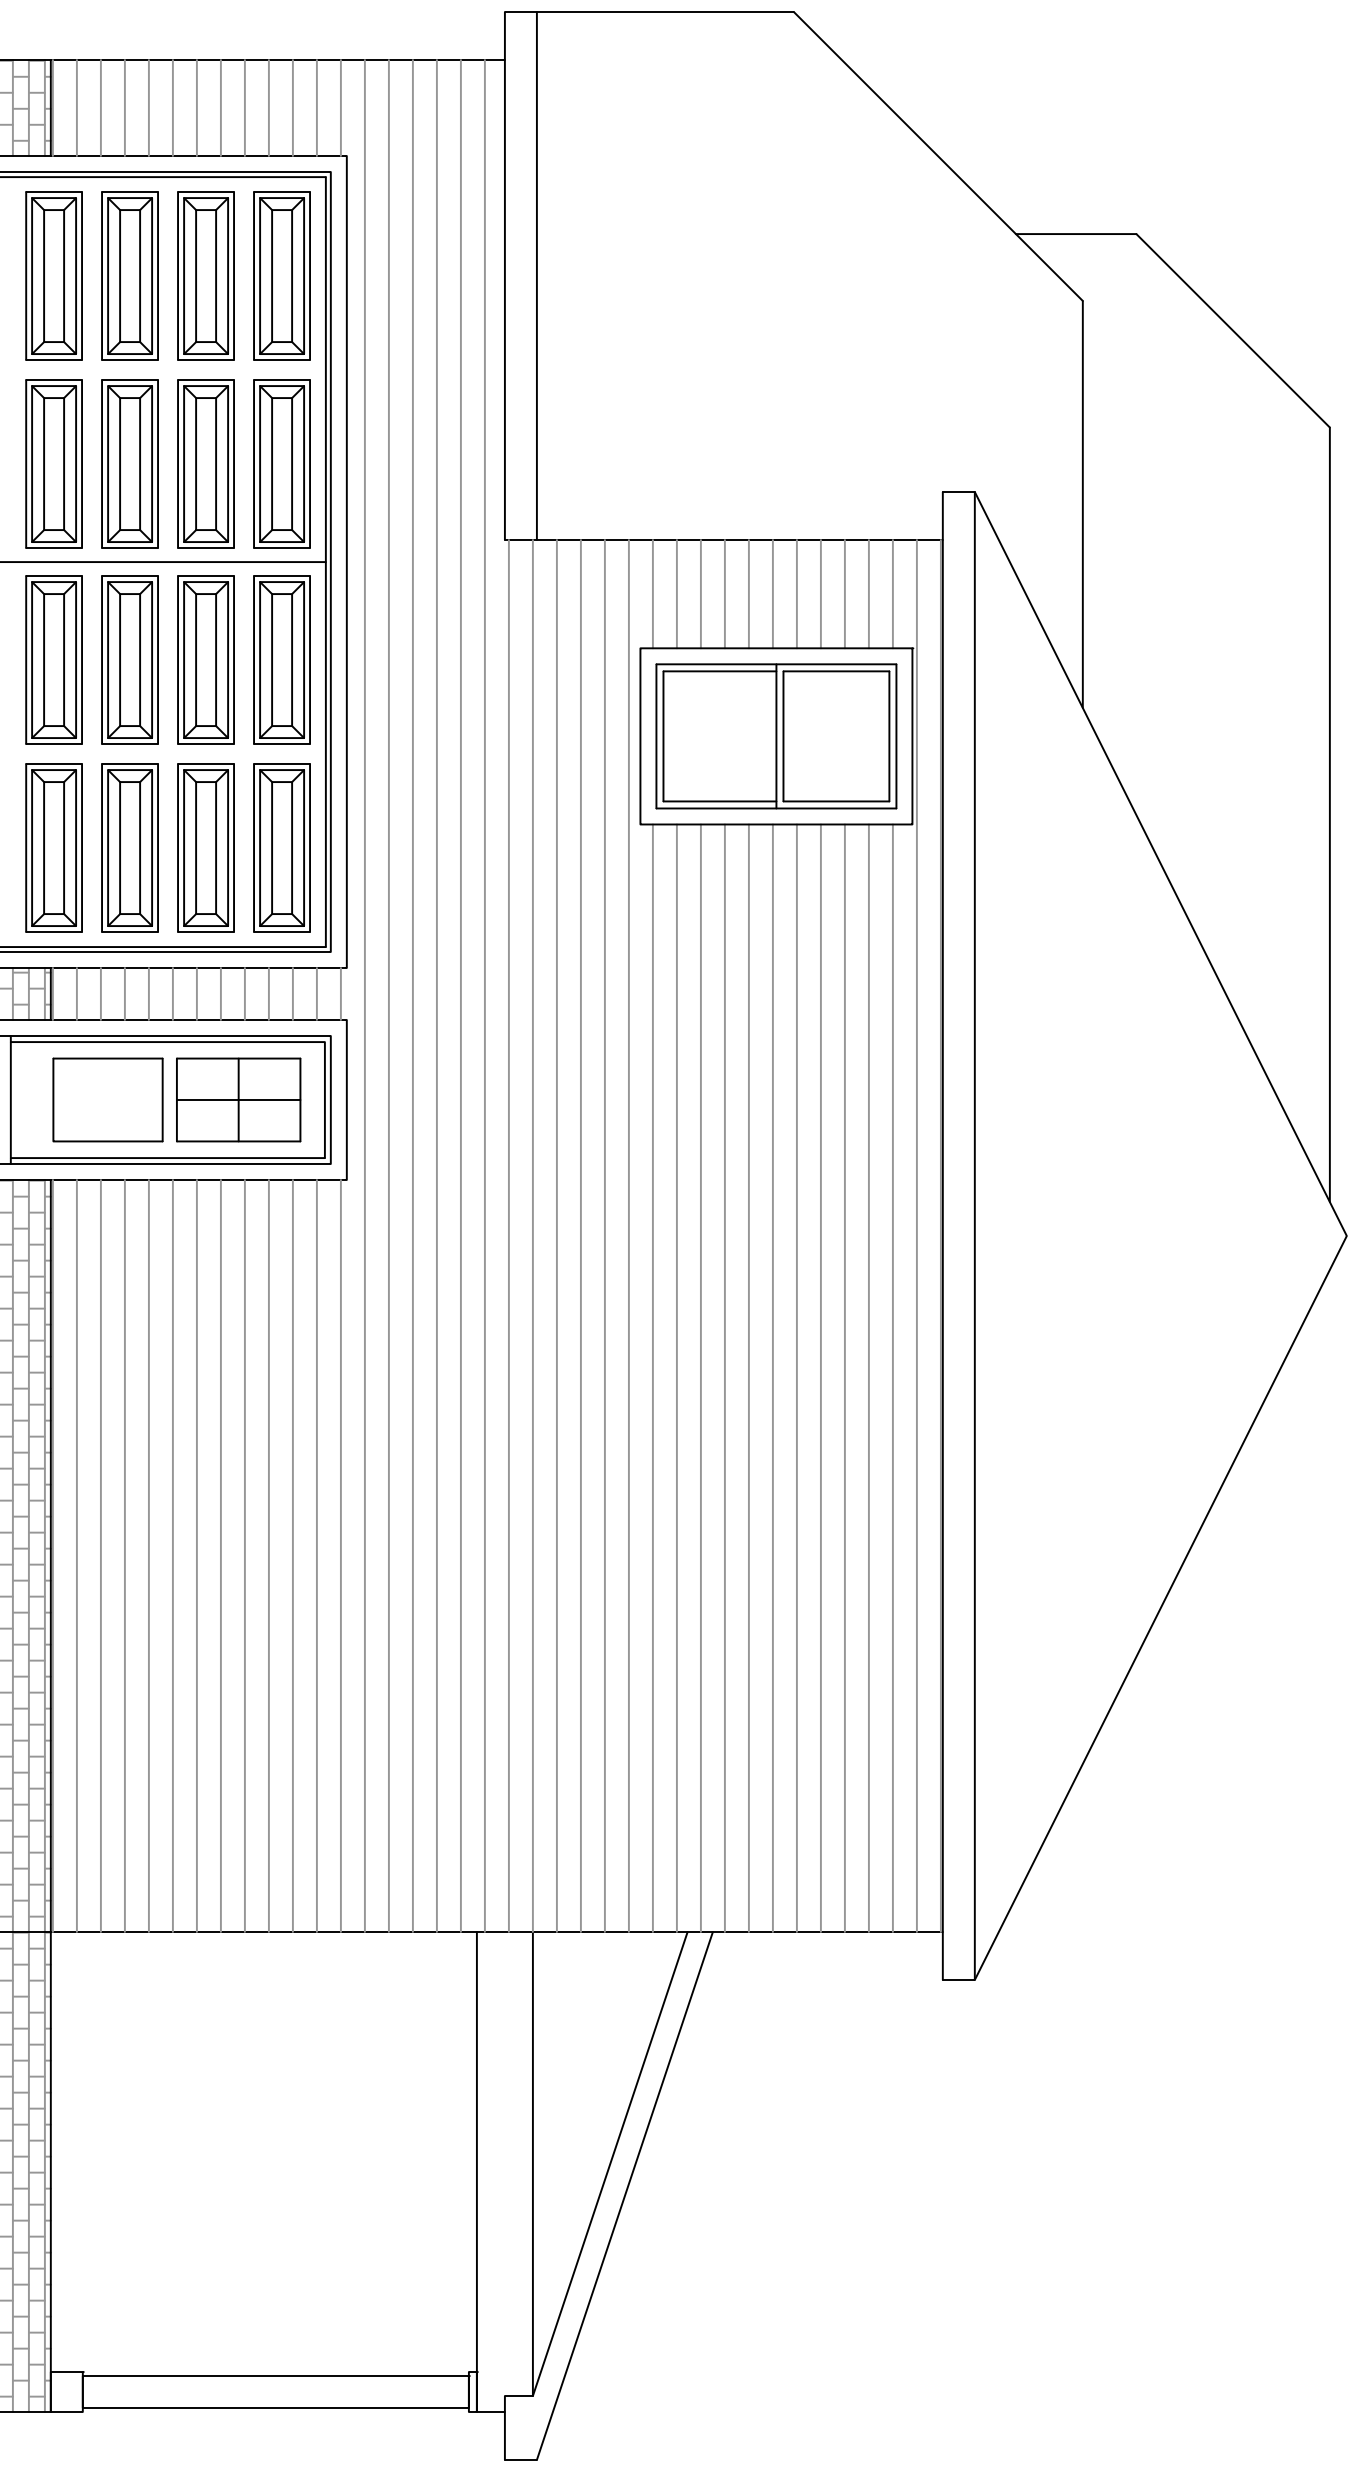

RIGHT ELEVATION

SCALE: 1/4"=1'-0"

APPROX. AREA	
FIRST FLOOR LIVING	910
SECOND FLOOR LIVING	880
TOTAL HEATED	1760
GARAGE	439
FRONT PORCH	69
REAR PORCH	132
UNFINISHED STORAGE	244
TOTAL COVERED	2651

PROJECT INFO


SUBDIVISION CARSONS LANDING	
LOT #	LOT # 3
PLAN	COVE
GARAGE	SIDE ENTRY
LH/RH ENTRY	RH ENTRY
BEDROOMS	4 BEDROOMS
BATHROOMS	3.5 BATHROOMS

ELEVATIONS

A.1


DISCLAIMER

THE PLANS, RENDERINGS, AND IMAGES PROVIDED IN THIS BROCHURE ARE FOR ILLUSTRATIVE PURPOSES ONLY. ALL DIMENSIONS, MATERIALS, AND SPECIFICATIONS ARE APPROXIMATE AND SUBJECT TO CHANGE WITHOUT NOTICE. FINAL CONSTRUCTION DETAILS MAY VARY FROM THE DESIGNS DEPICTED IN THIS BROCHURE.

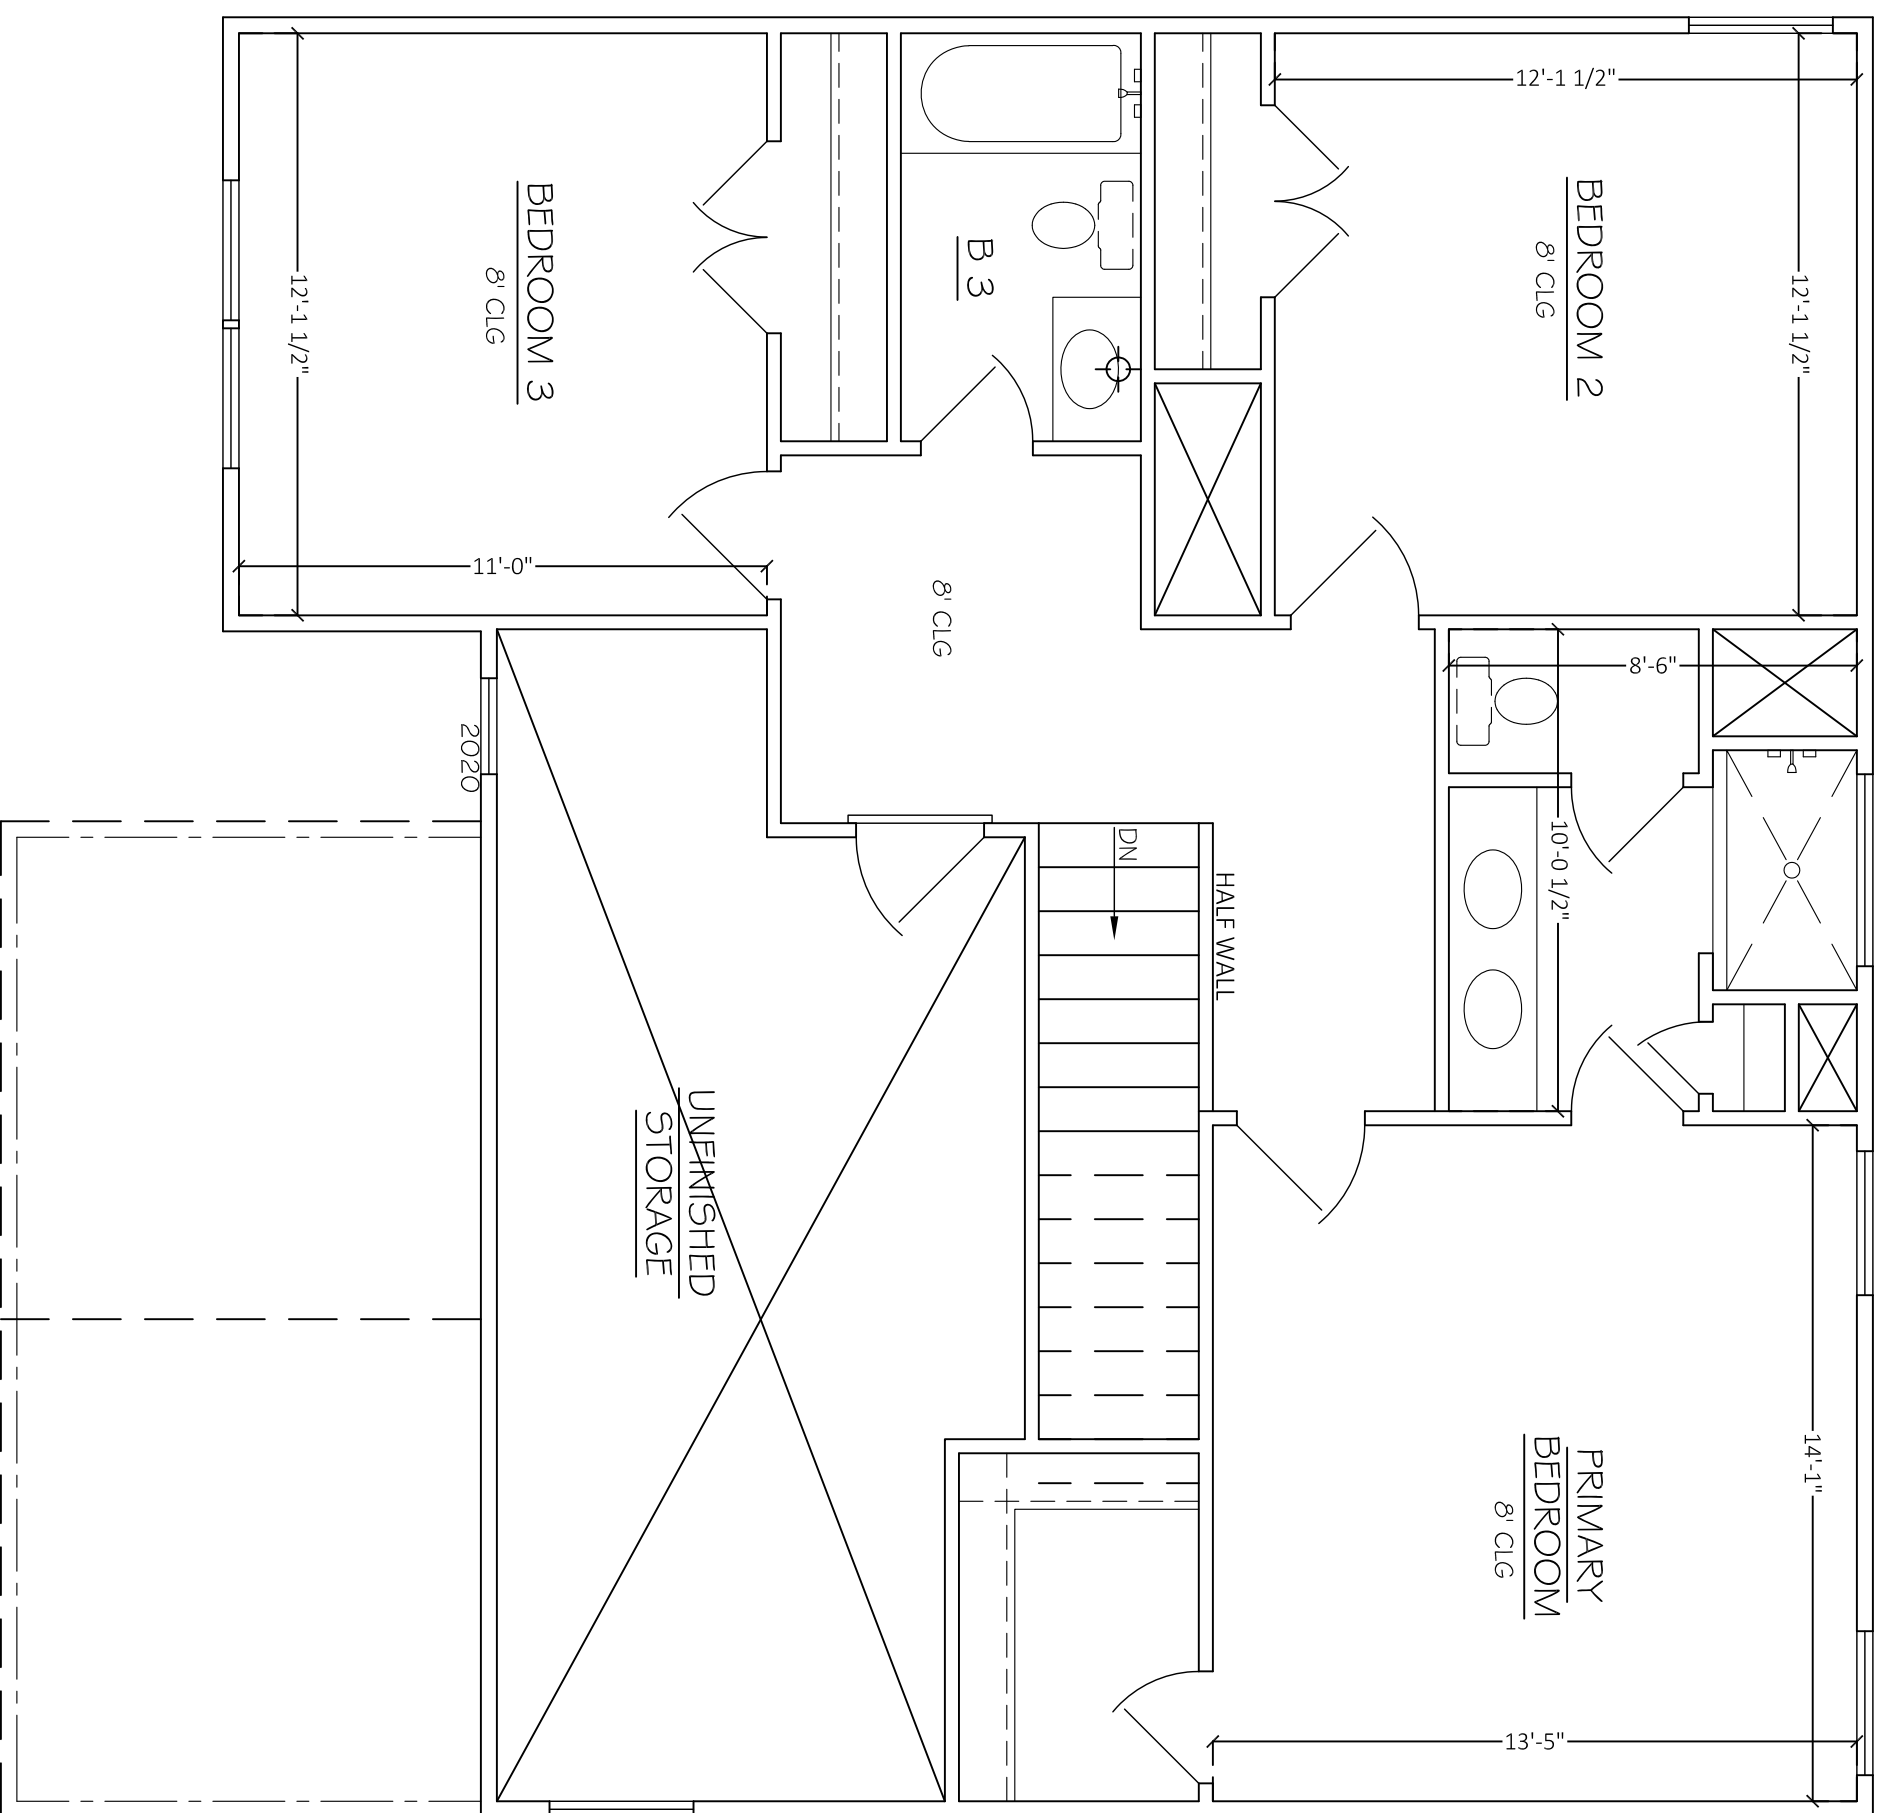

SECOND FLOOR PLAN

SCALE: 3/4"=1'-0"

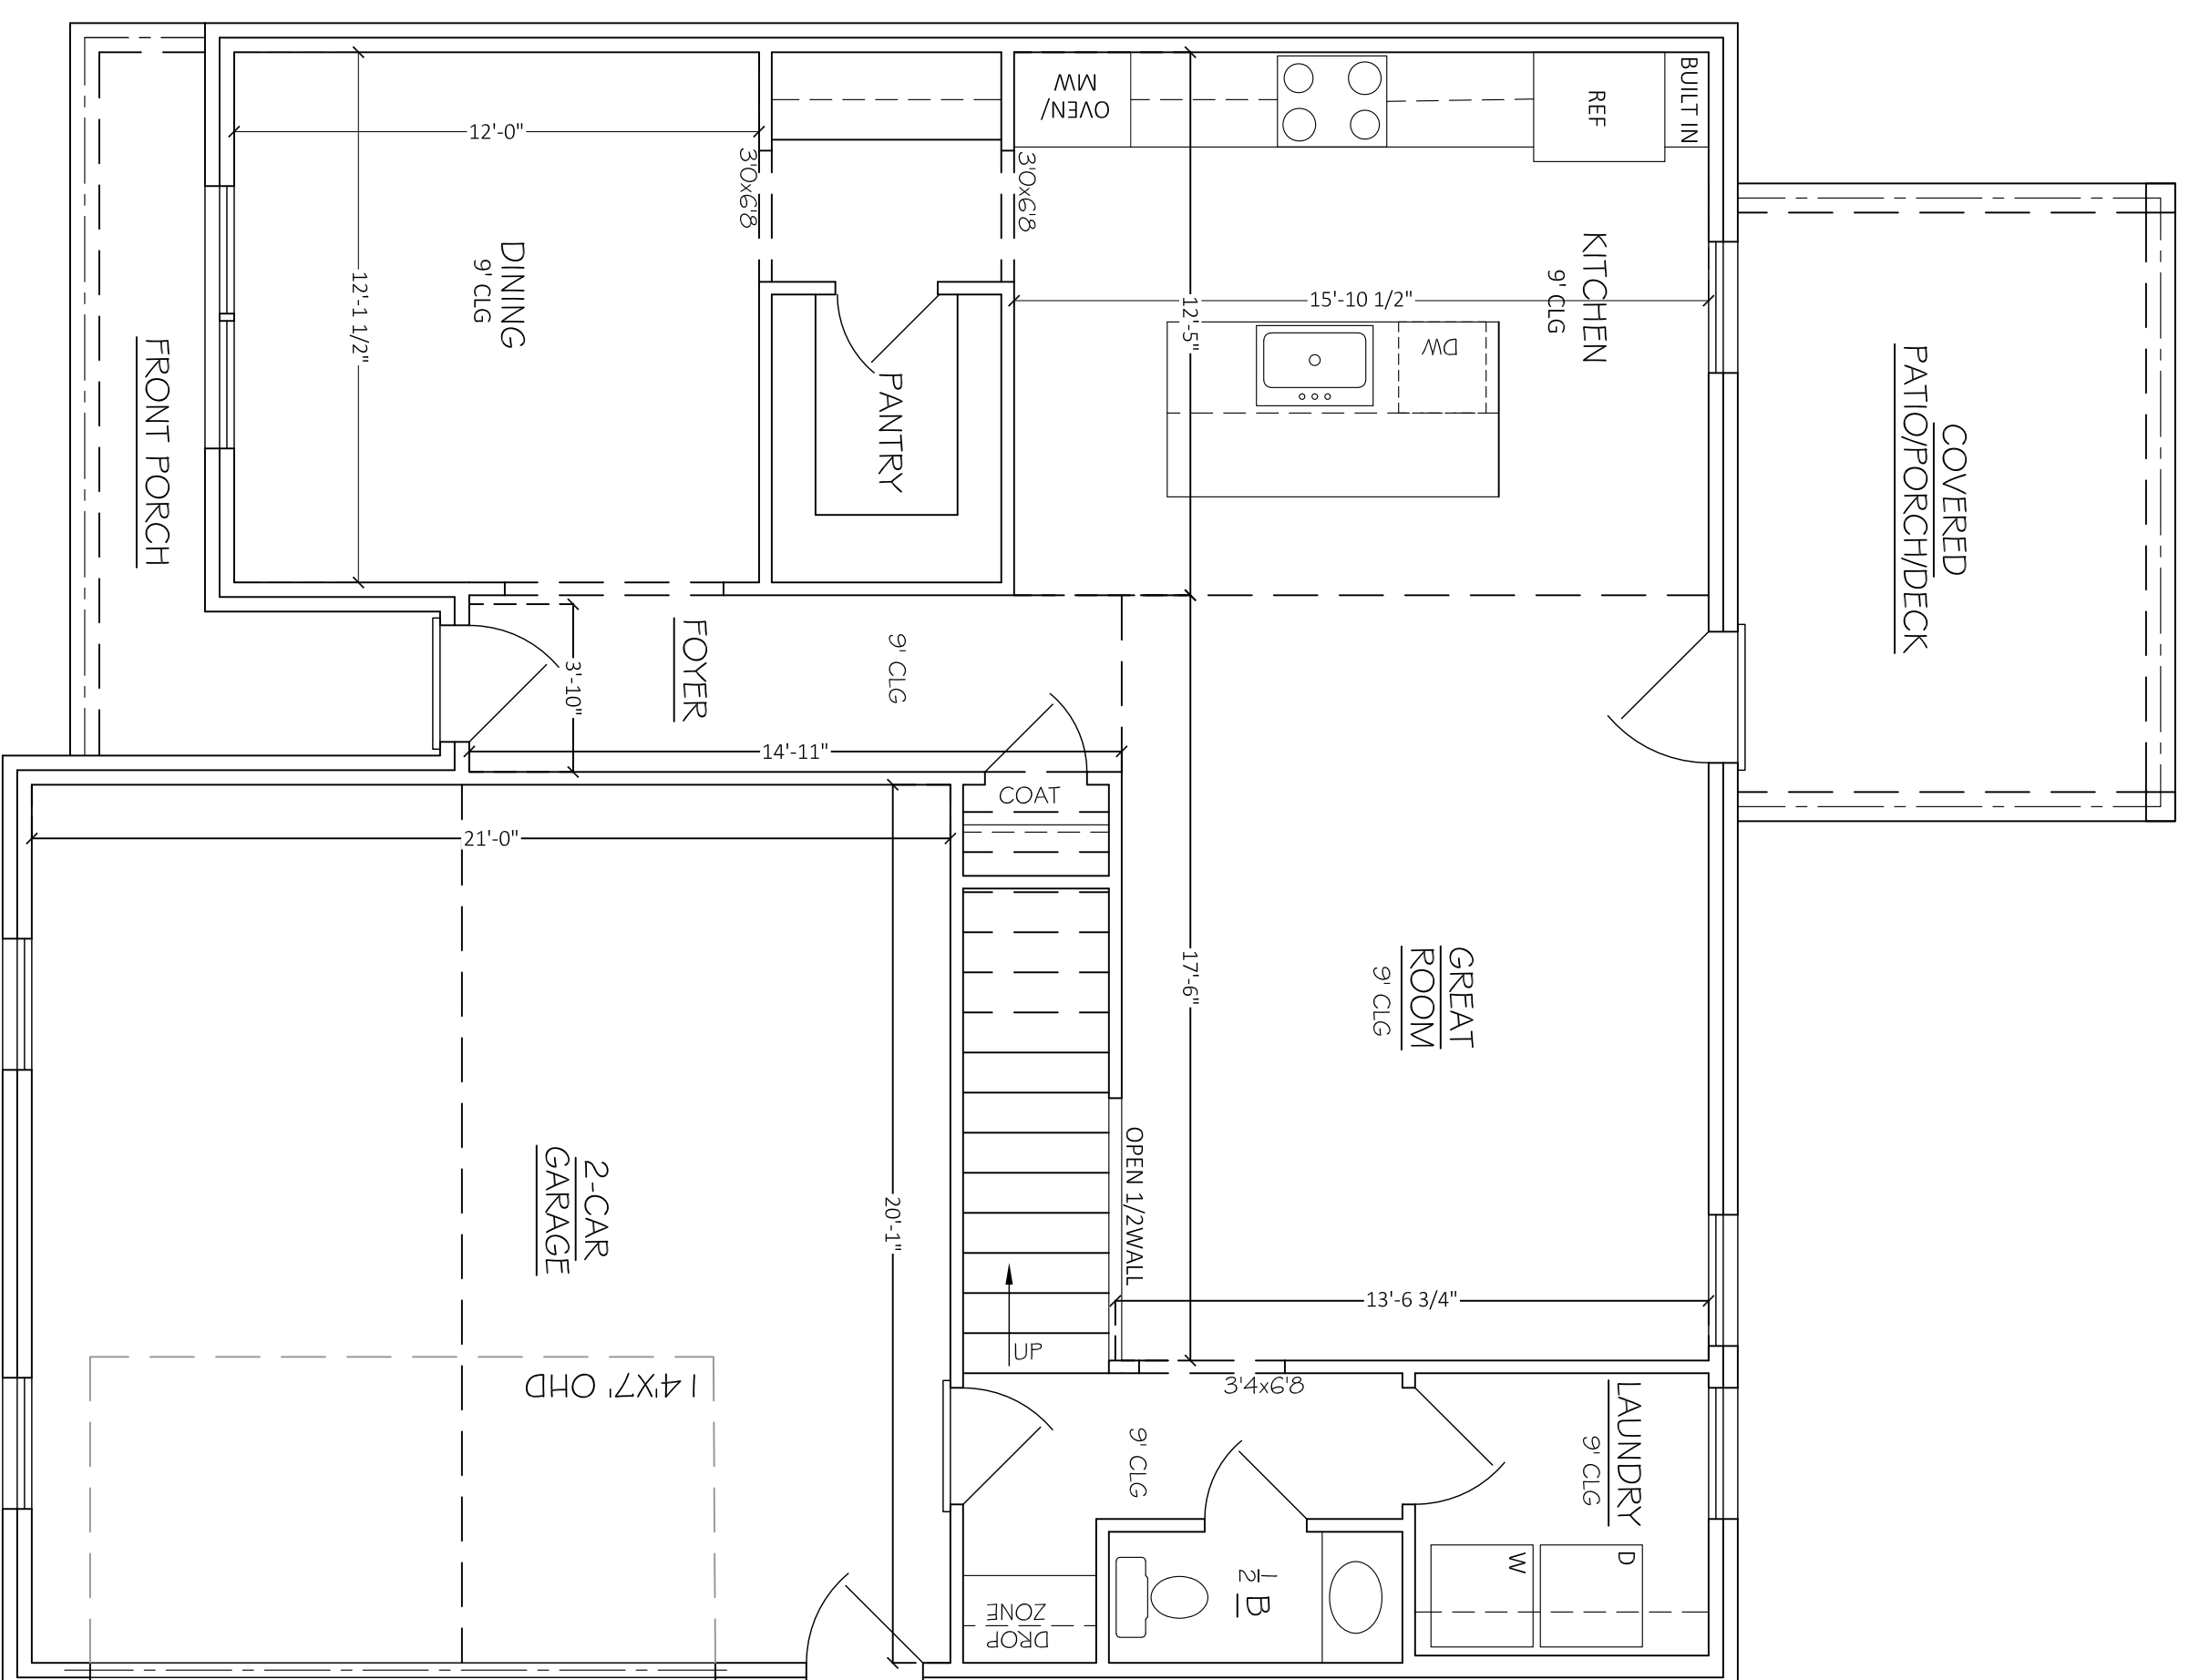

FIRST FLOOR PLAN

SCALE: 3/4"=1'-0"

APPROX. AREA	
FIRST FLOOR LIVING	910
SECOND FLOOR LIVING	850
TOTAL HEATED	1760
GARAGE	439
FRONT PORCH	69
REAR PORCH	132
UNFINISHED STORAGE	244
TOTAL COVERED	2651

PROJECT INFO

SUBDIVISION	CARSONS LANDING
LOT #	LOT # 3
PLAN	COVE
GARAGE	SIDE ENTRY
LH/RH ENTRY	RH ENTRY
BEDROOMS	4 BEDROOMS
BATHROOMS	3.5 BATHROOMS

ELEVATIONS

A.2