



FRAMING NOTES

1. ALL EXTERIOR WALLS ARE 4" UNLESS OTHERWISE NOTED
2. ALL INTERIOR WALLS ARE 1/2" UNLESS OTHERWISE NOTED
3. ROOF HAS 12" OVERHANGS PASSED FINISHING MATERIAL THICKNESS UNLESS OTHERWISE NOTED.
4. CEILINGS: *1ST FLR: 10'0" *2ND FLR: 8'0"
5. ALL 1ST FLOOR WINDOWS ARE FRAMED @ 8'0" HDR HT UNLESS OTHERWISE NOTED
6. ALL 2ND FLOOR WINDOWS ARE FRAMED @ 7'0" HDR HT UNLESS OTHERWISE NOTED
7. ALL ANGLES ARE 45 DEG. UNLESS OTHERWISE NOTED

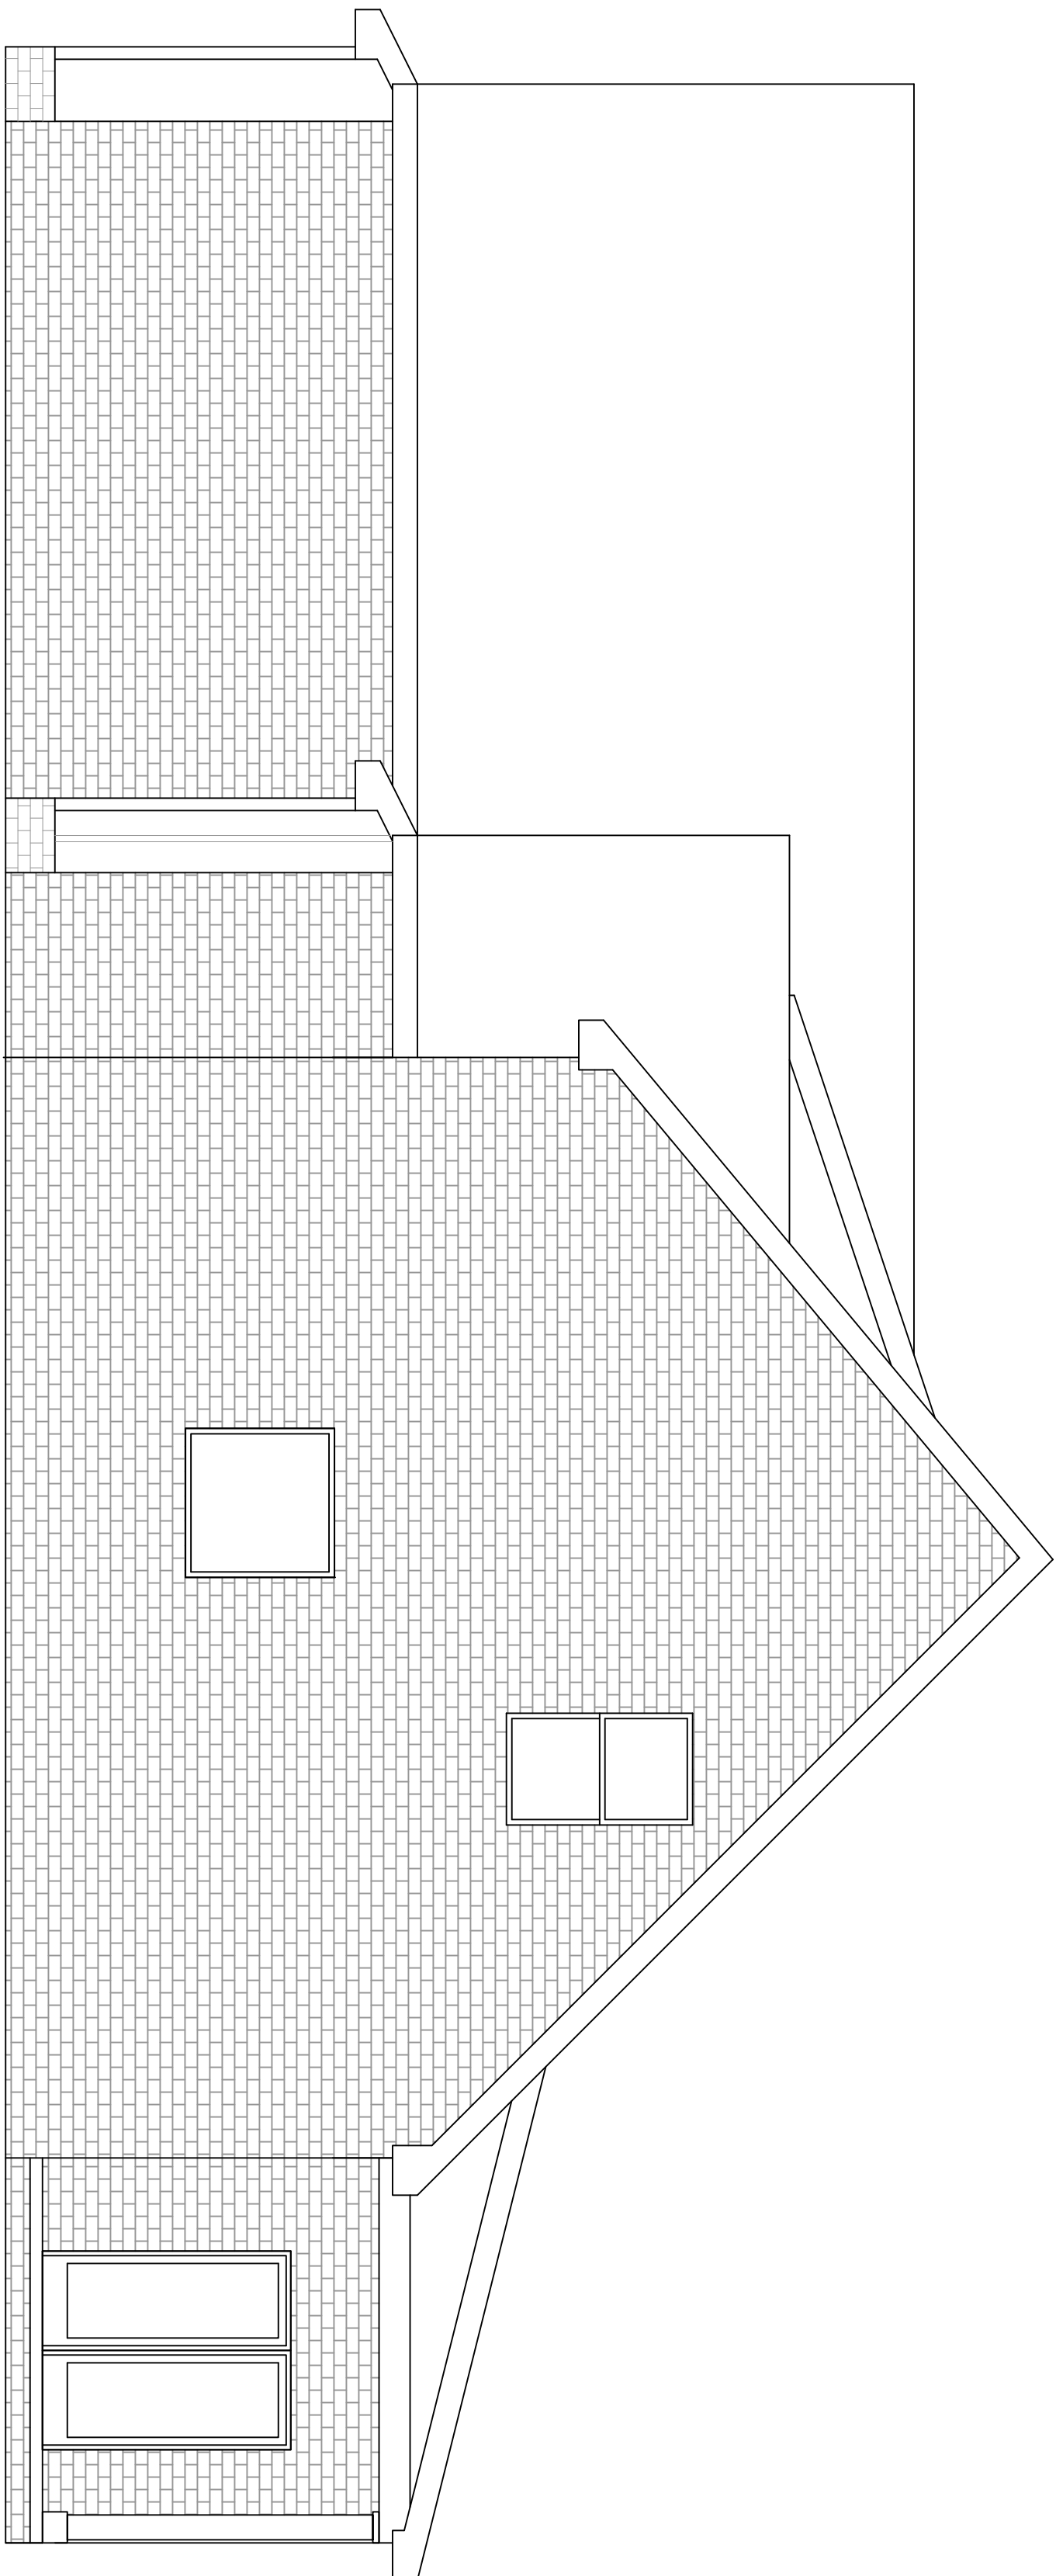

RIGHT ELEVATION

SCALE: 1/4"=1'-0"

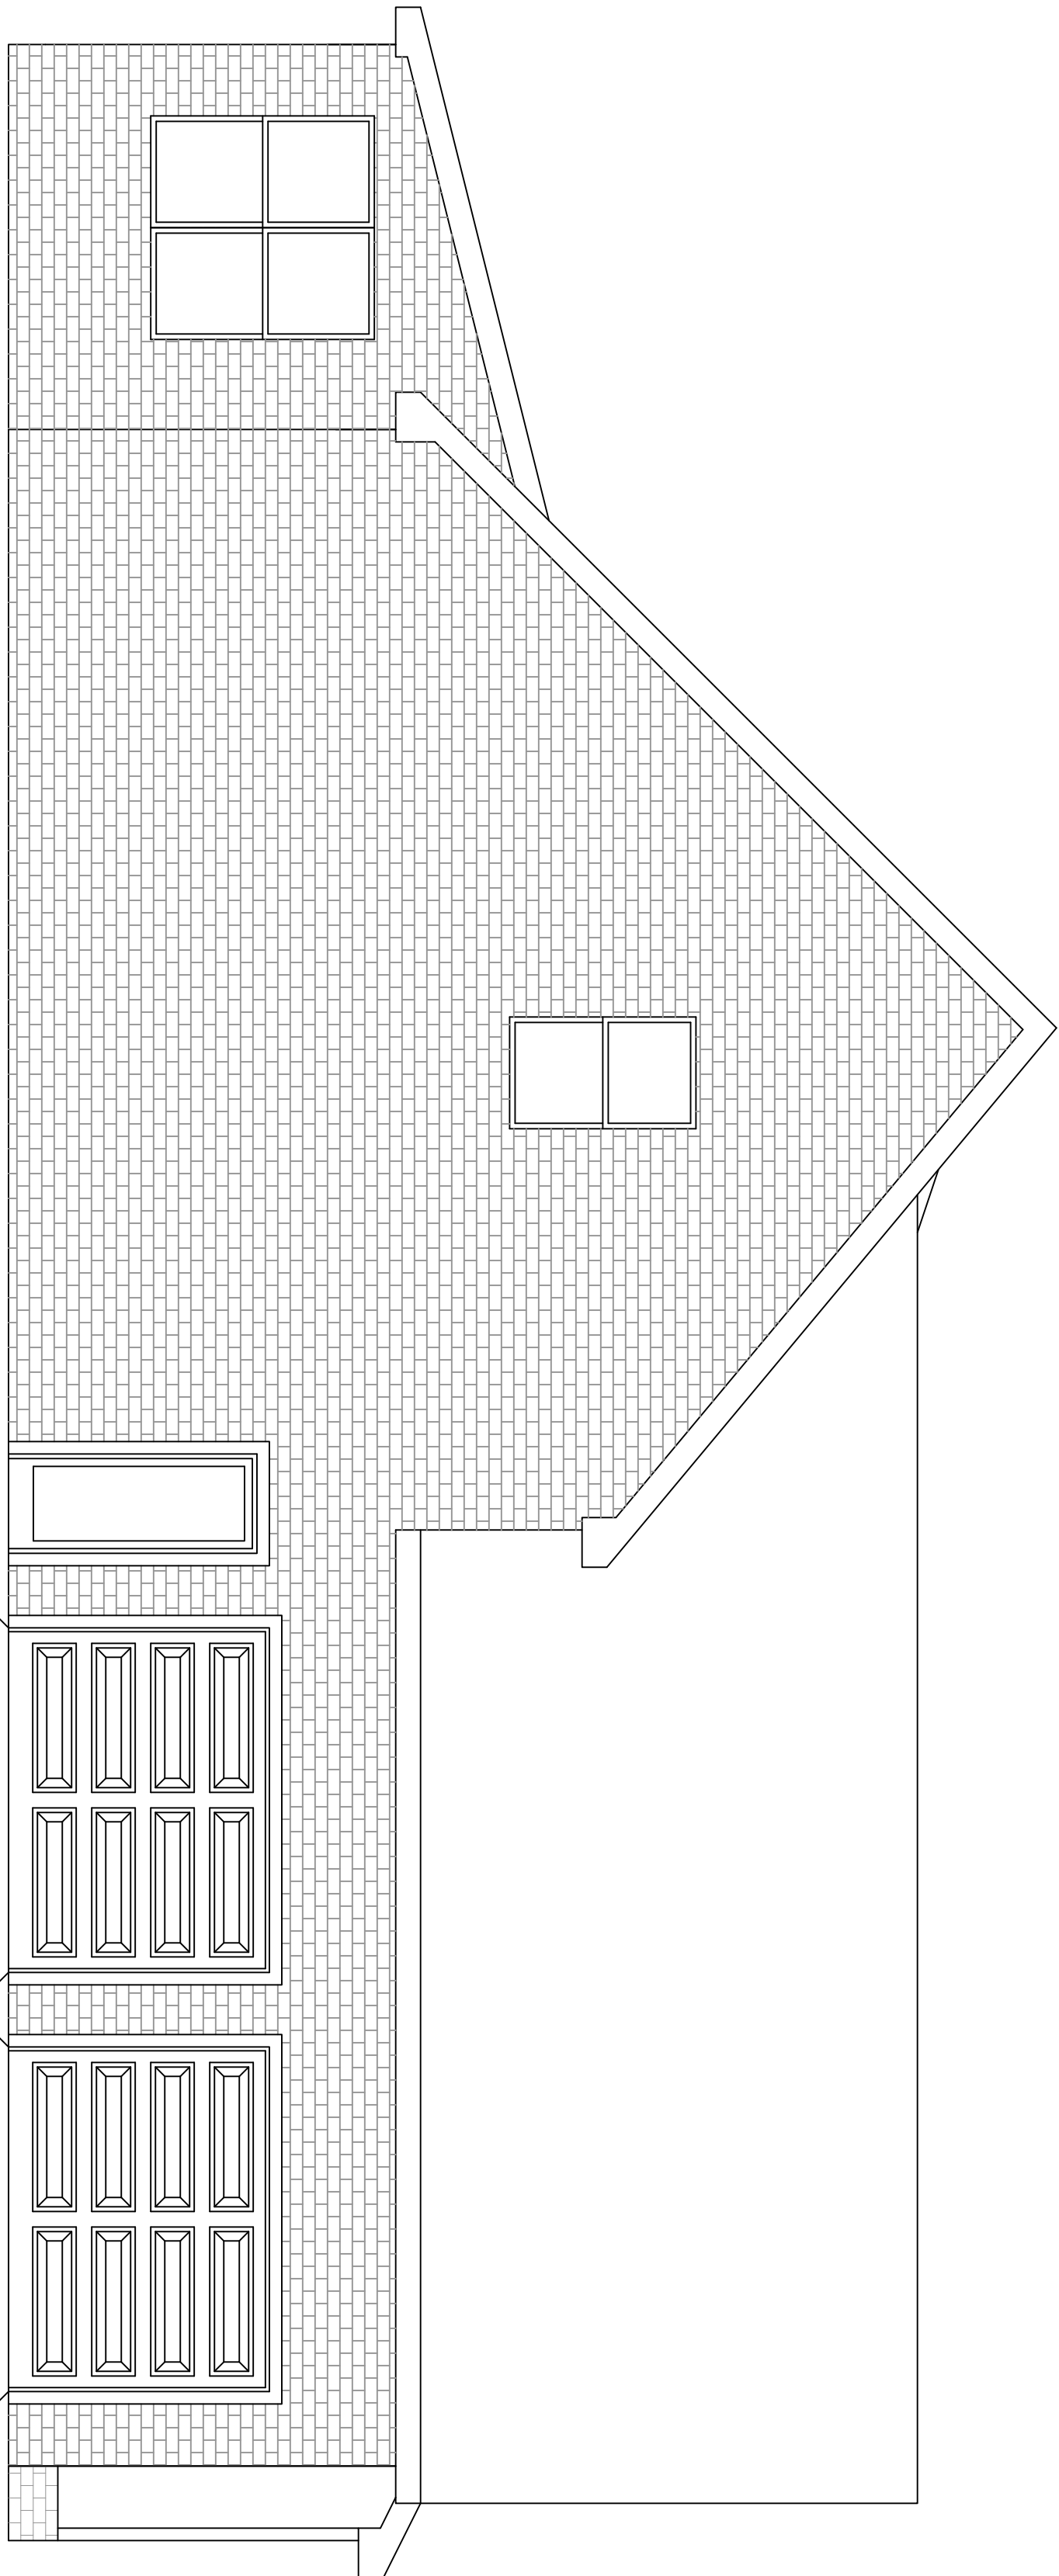

LEFT ELEVATION

SCALE: 1/4"=1'-0"

APPROX. AREA	
FIRST FLOOR LIVING	1708
SECOND FLOOR LIVING	994
TOTAL HEATED	2702
GARAGE	551
FRONT PORCH	79
COVERED REAR PORCH	182
UNFINISHED BONUS	440
TOTAL COVERED	3954

PROJECT INFO

SUBDIVISION	SHORT MTN RD
LOT #	LOT 1B
PLAN	PINNACLE
GARAGE	2 CAR
LH/RH ENTRY	SIDE ENTRY (LH)
BEDROOMS	3
BATHROOMS	2.5

ELEVATIONS

FRAMING NOTES

1. ALL EXTERIOR WALLS ARE 4" UNLESS OTHERWISE NOTED
2. ALL INTERIOR WALLS ARE 1/2" UNLESS OTHERWISE NOTED
3. ROOF HAS 12" OVERHANGS PASSED FINISHING MATERIAL THICKNESS UNLESS OTHERWISE NOTED.
4. CEILINGS: *1ST FLR: 10'0" *2ND FLR: 8'0"
5. ALL 1ST FLOOR WINDOWS ARE FRAMED @ 8'0" HDR HT UNLESS OTHERWISE NOTED
6. ALL 2ND FLOOR WINDOWS ARE FRAMED @ 7'0" HDR HT UNLESS OTHERWISE NOTED
7. ALL ANGLES ARE 45 DEG. UNLESS OTHERWISE NOTED


APPROX. AREA	
FIRST FLOOR LIVING	1708
SECOND FLOOR LIVING	994
TOTAL HEATED	2702
GARAGE	551
FRONT PORCH	79
COVERED REAR PORCH	182
UNFINISHED BONUS	440
TOTAL COVERED	3954

PROJECT INFO

SUBDIVISION	SHORT MTN RD
LOT #	LOT 1B
PLAN	PINNACLE
GARAGE	2 CAR
LH/RI ENTRY	SIDE ENTRY (LH)
BEDROOMS	3
BATHROOMS	2.5

FLOOR PLAN

A.3

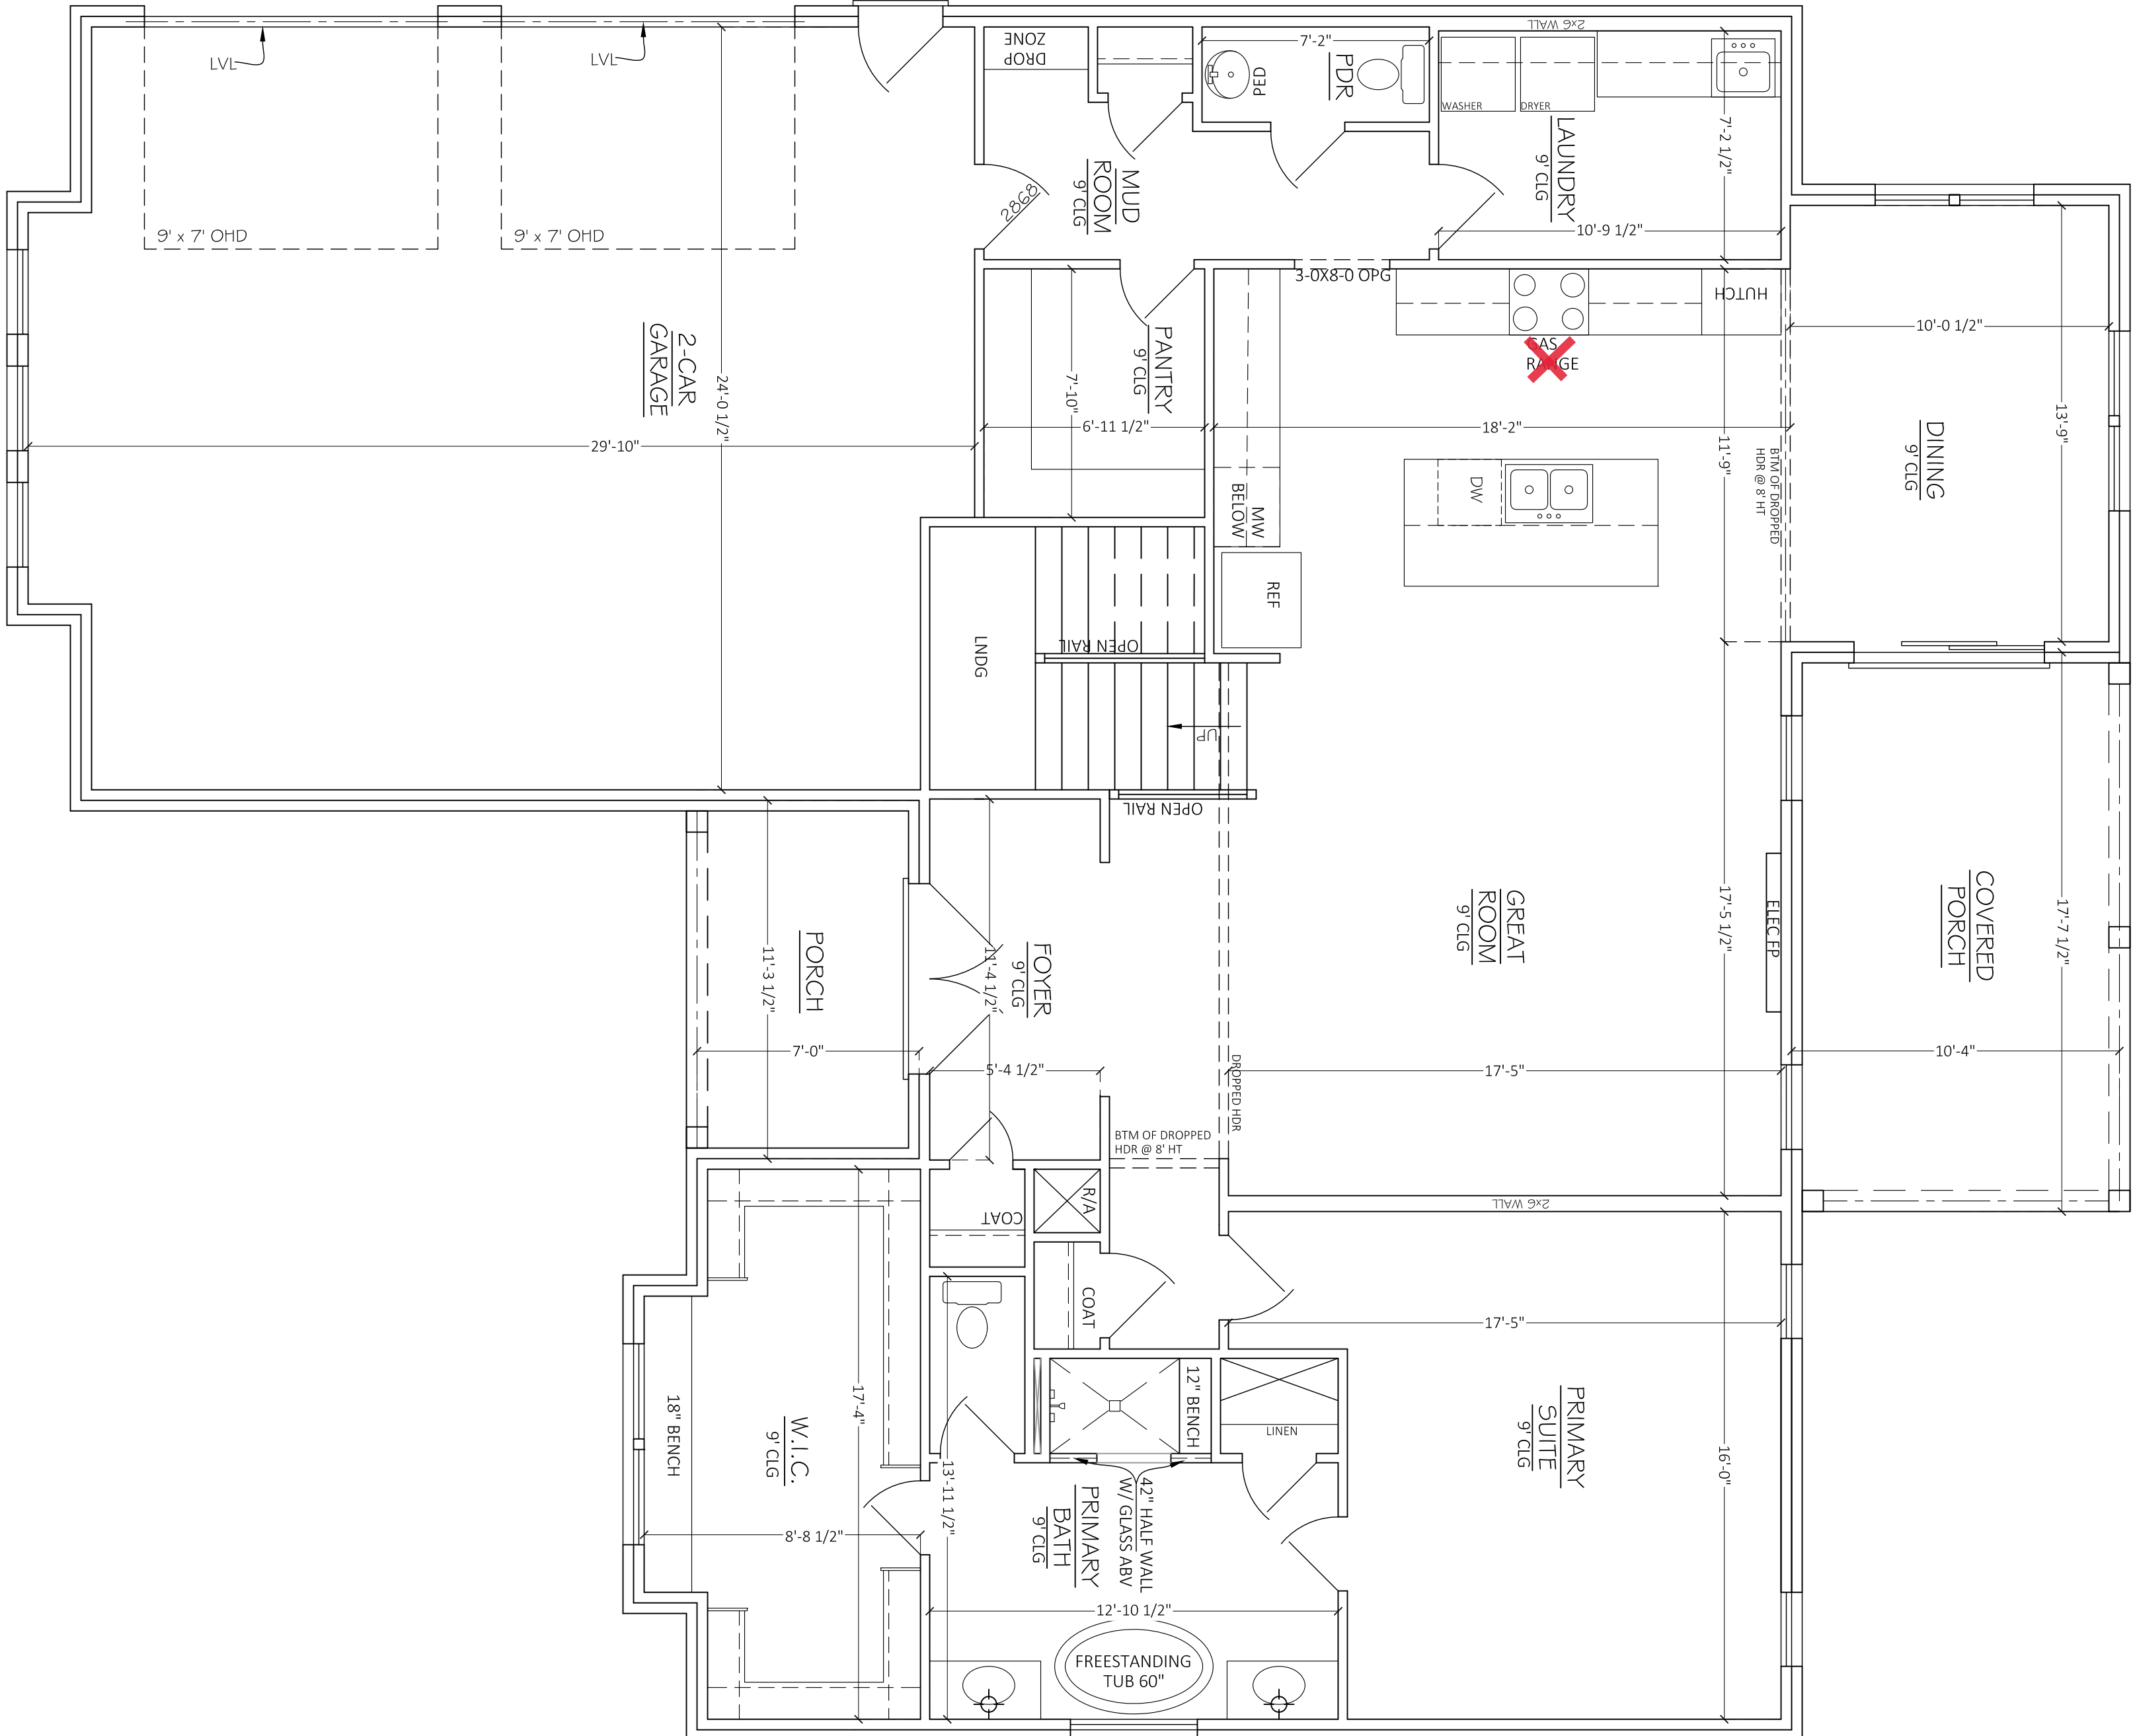


FIRST FLOOR PLAN

SCALE: 1/4" = 1'-0"

FRAMING NOTES

1. ALL EXTERIOR WALLS ARE 4" UNLESS OTHERWISE NOTED
2. ALL INTERIOR WALLS ARE 1/2" UNLESS OTHERWISE NOTED
3. ROOF HAS 12" OVERHANGS PASSED FINISHING MATERIAL THICKNESS UNLESS OTHERWISE NOTED.
4. CEILINGS: *1ST FLR: 10'-0" *2ND FLR: 8'-0"
5. ALL 1ST FLOOR WINDOWS ARE FRAMED @ 8'-0" HDR HT UNLESS OTHERWISE NOTED
6. ALL 2ND FLOOR WINDOWS ARE FRAMED @ 7'-0" HDR HT UNLESS OTHERWISE NOTED
7. ALL ANGLES ARE 45 DEG. UNLESS OTHERWISE NOTED

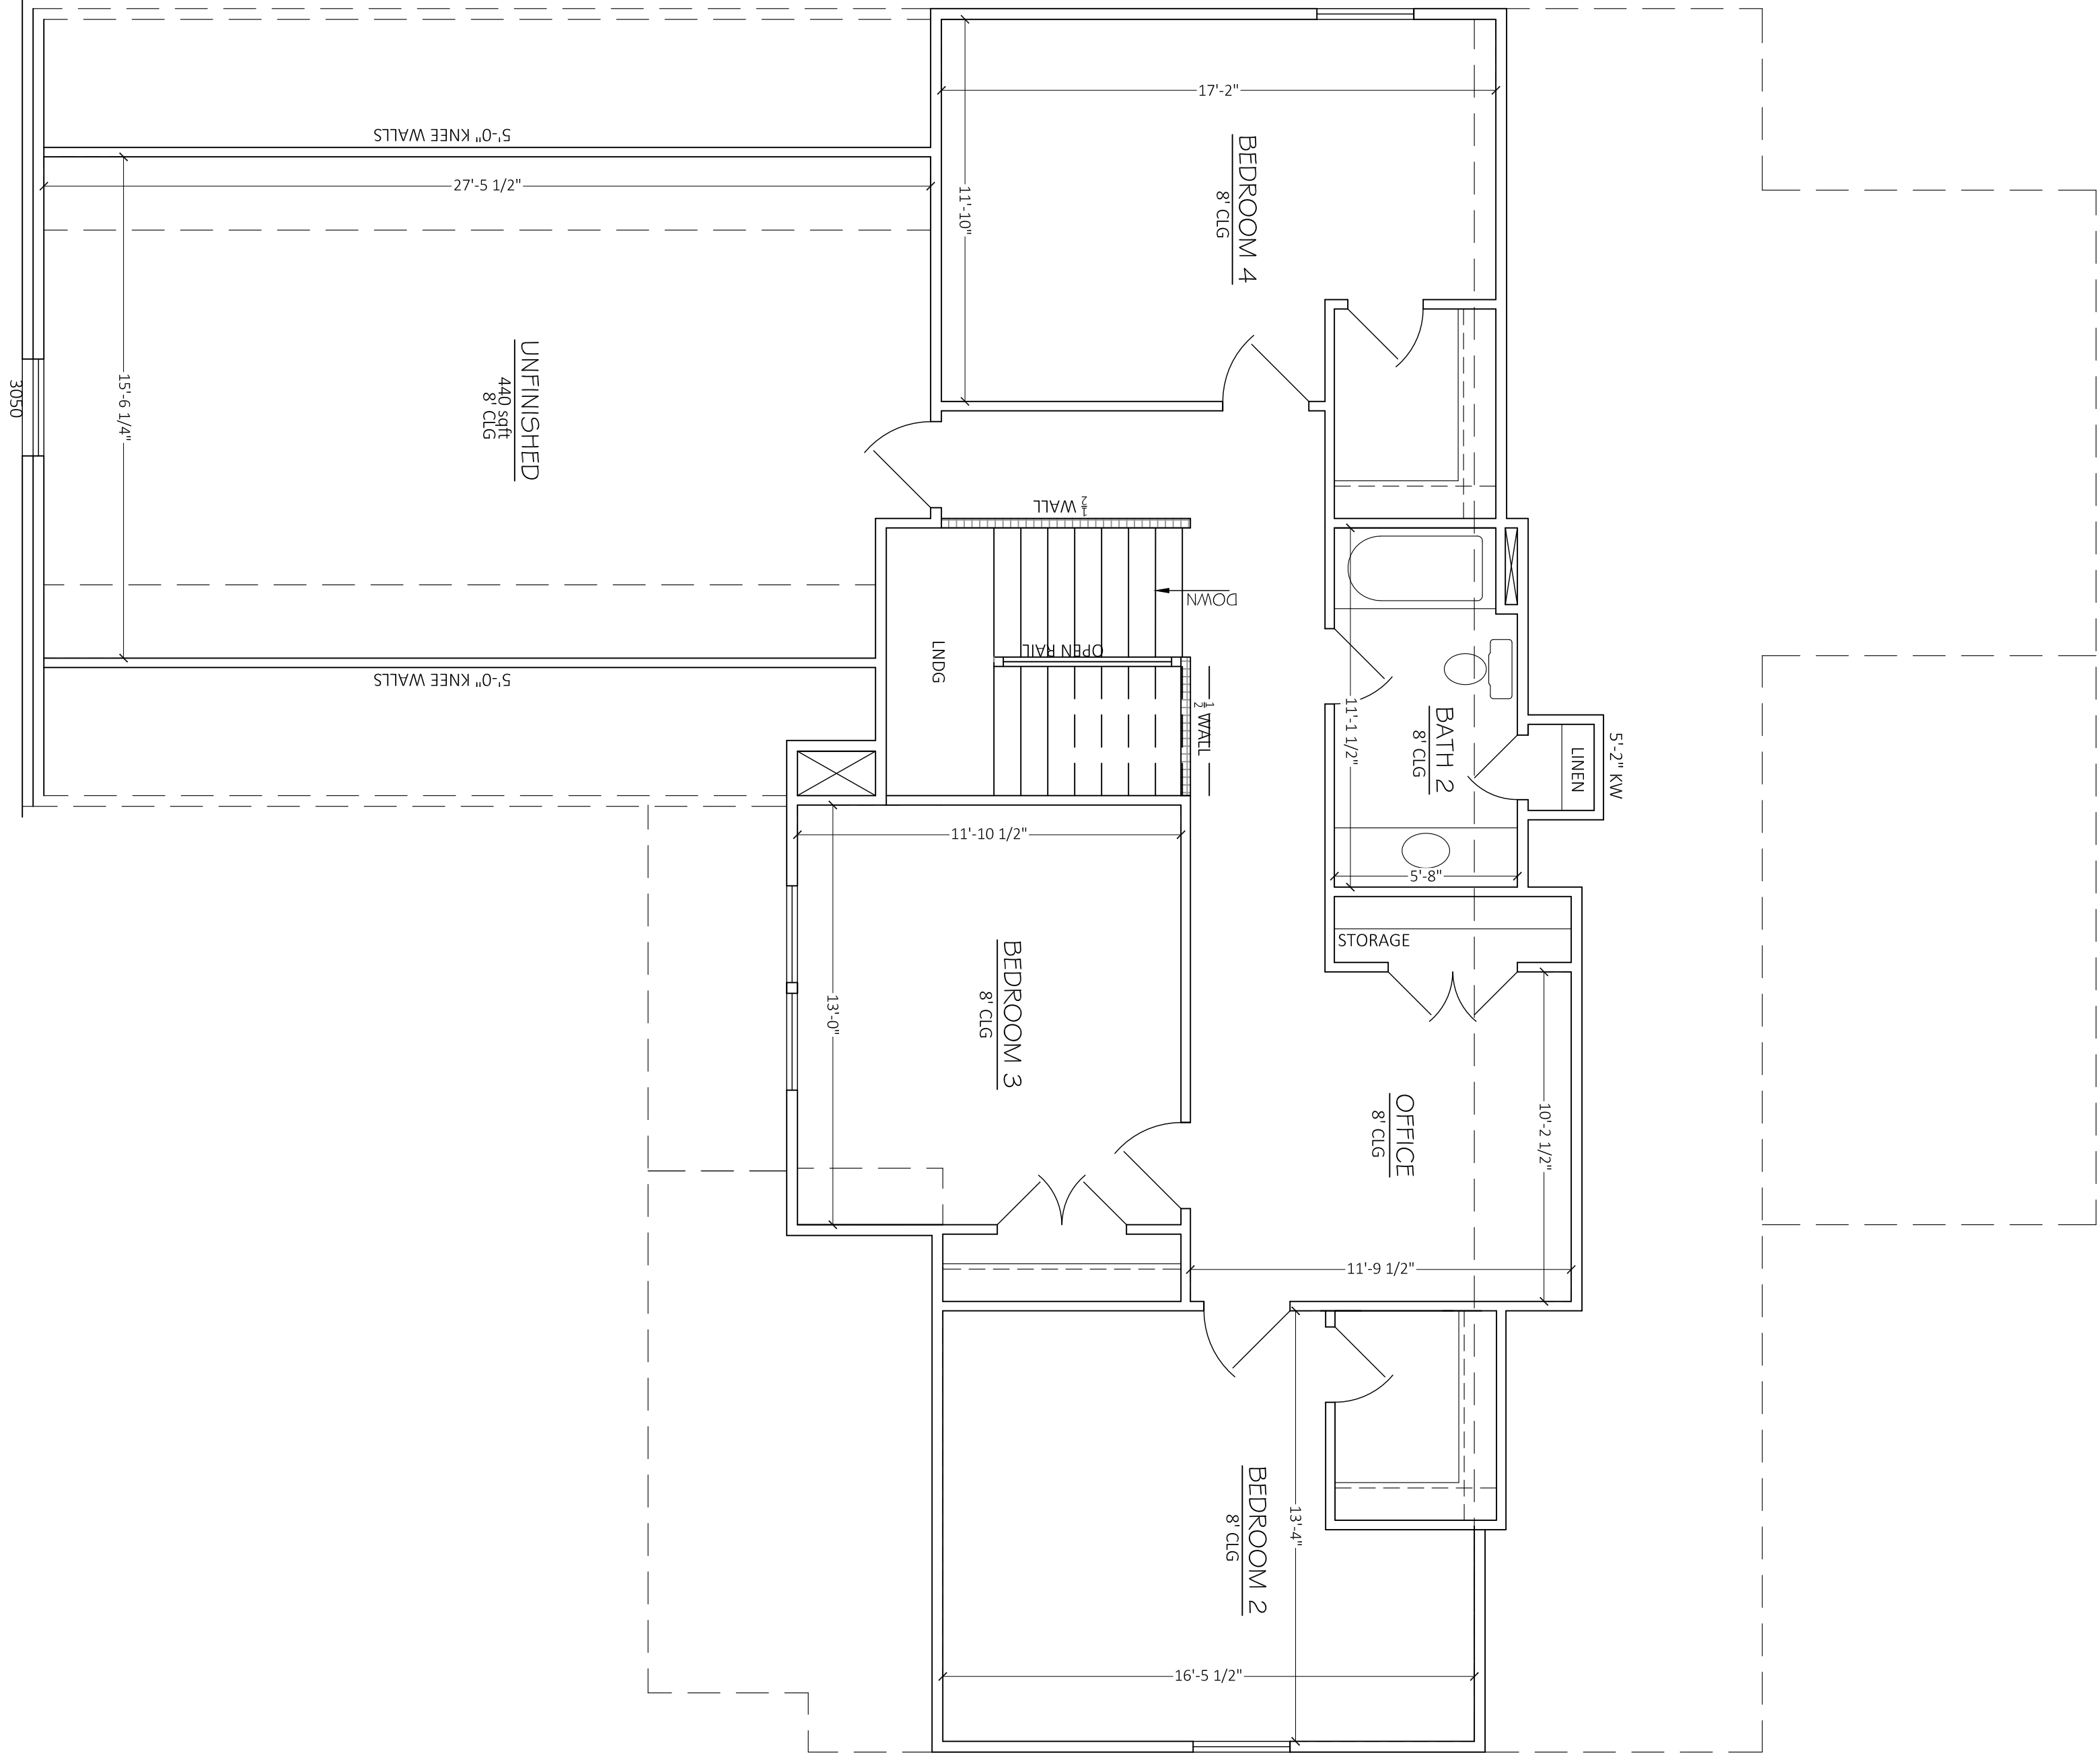

SECOND FLOOR PLAN

SCALE: 1/4"=1'-0"

PROJECT INFO

SUBDIVISION	SHORT MTN RD
LOT #	LOT 1B
PLAN	PINNACLE
GARAGE	2 CAR
LH/RH ENTRY	SIDE ENTRY (LH)
BEDROOMS	3
BATHROOMS	2.5

FLOOR PLAN

A.4

APPROX. AREA	
FIRST FLOOR LIVING	1708
SECOND FLOOR LIVING	994
TOTAL HEATED	2702
GARAGE	551
FRONT PORCH	79
COVERED REAR PORCH	182
UNFINISHED BONUS	440
TOTAL COVERED	3954