



DISCLAIMER

THE PLANS, RENDERINGS, AND IMAGES PROVIDED IN THIS BROCHURE ARE FOR ILLUSTRATIVE PURPOSES ONLY. ALL DIMENSIONS, MATERIALS, AND SPECIFICATIONS ARE APPROXIMATE AND SUBJECT TO CHANGE WITHOUT NOTICE. FINAL CONSTRUCTION DETAILS MAY VARY FROM THE DESIGNS DEPICTED IN THIS BROCHURE.

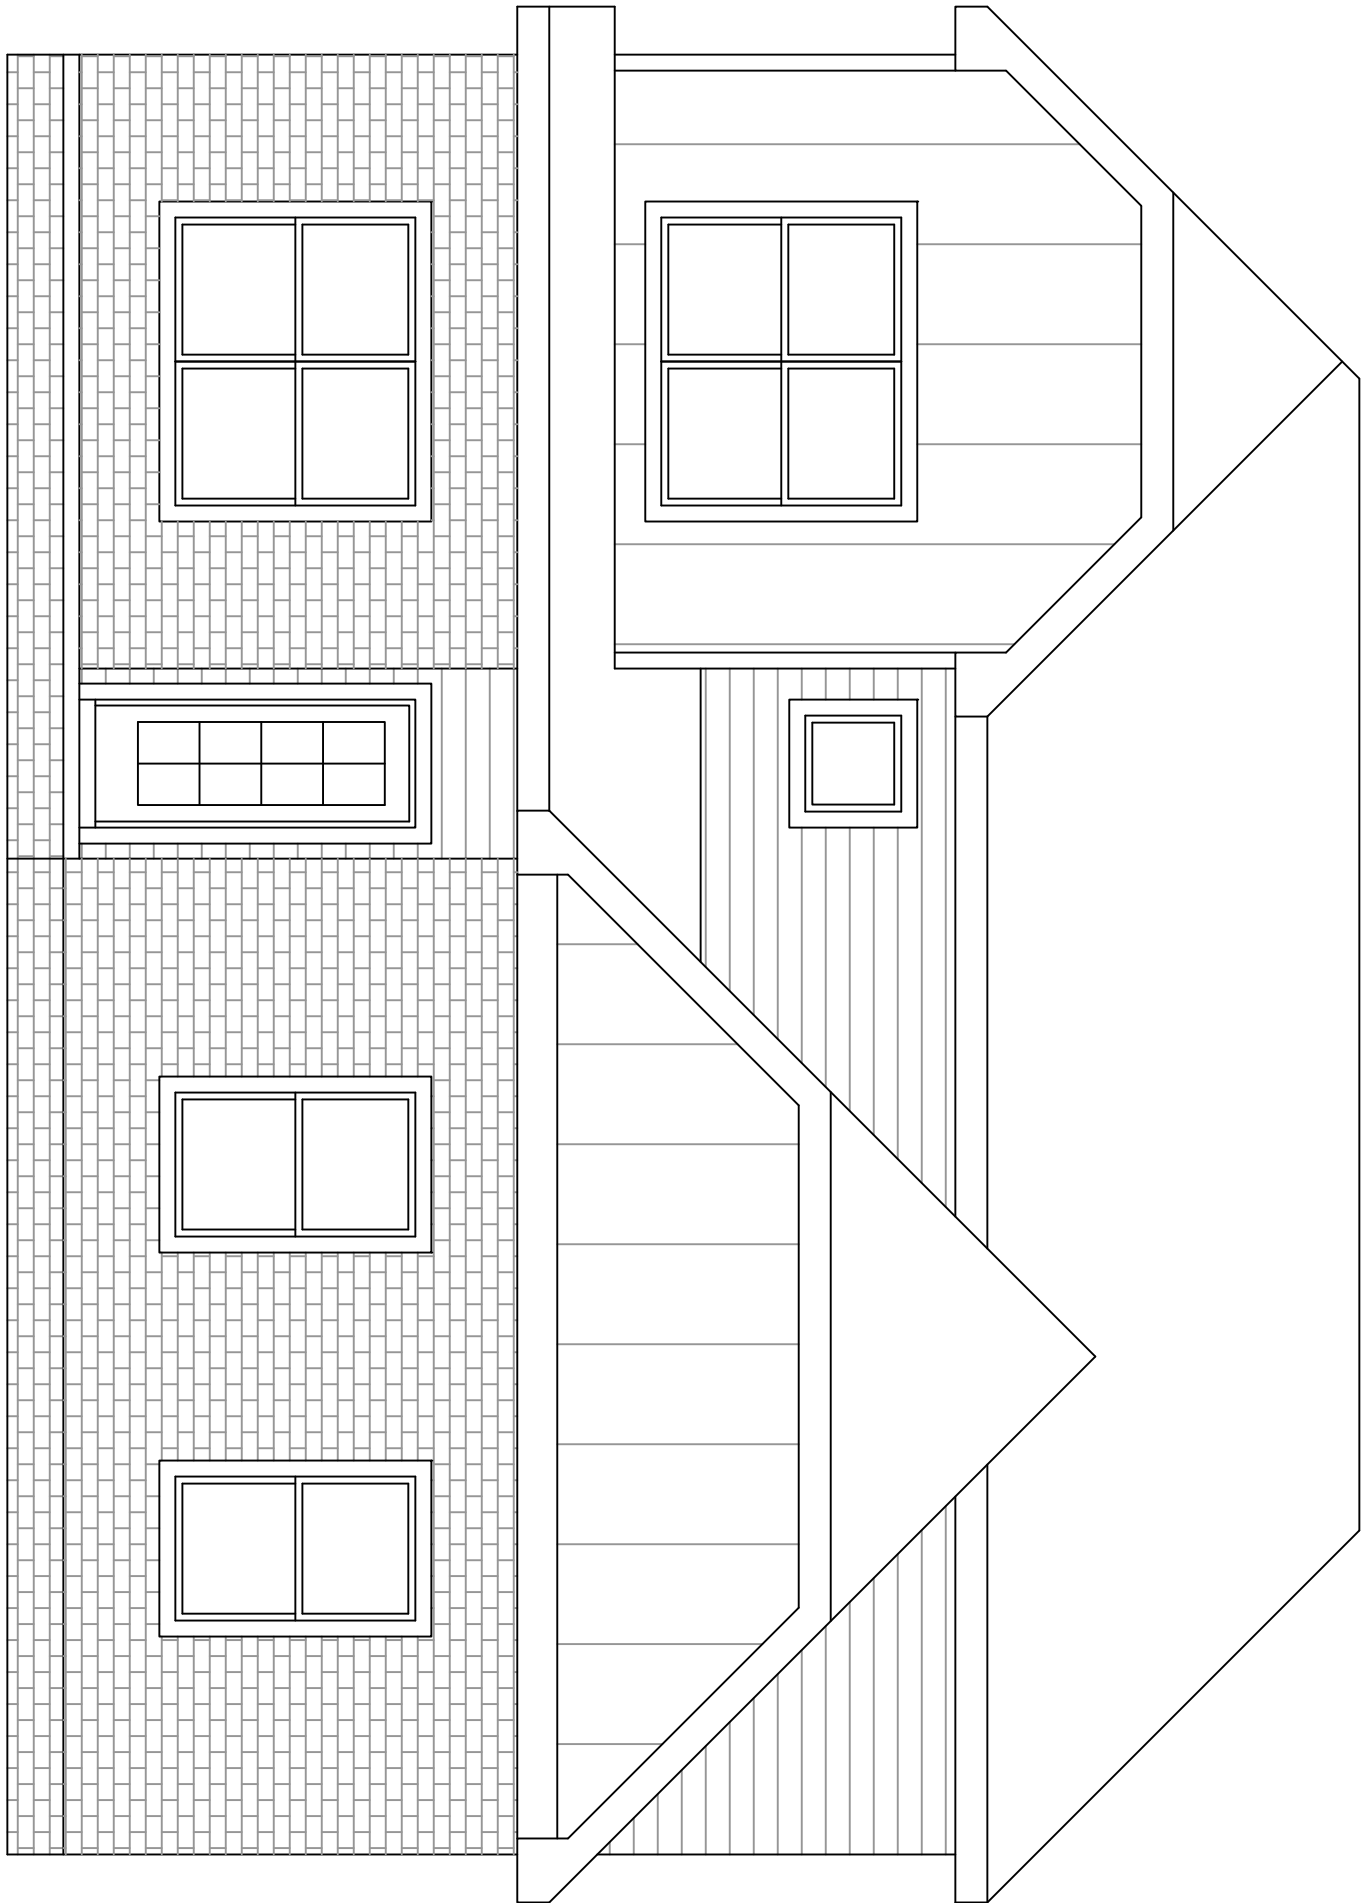


FRONT ELEVATION

SCALE: 1/4"=1'-0"

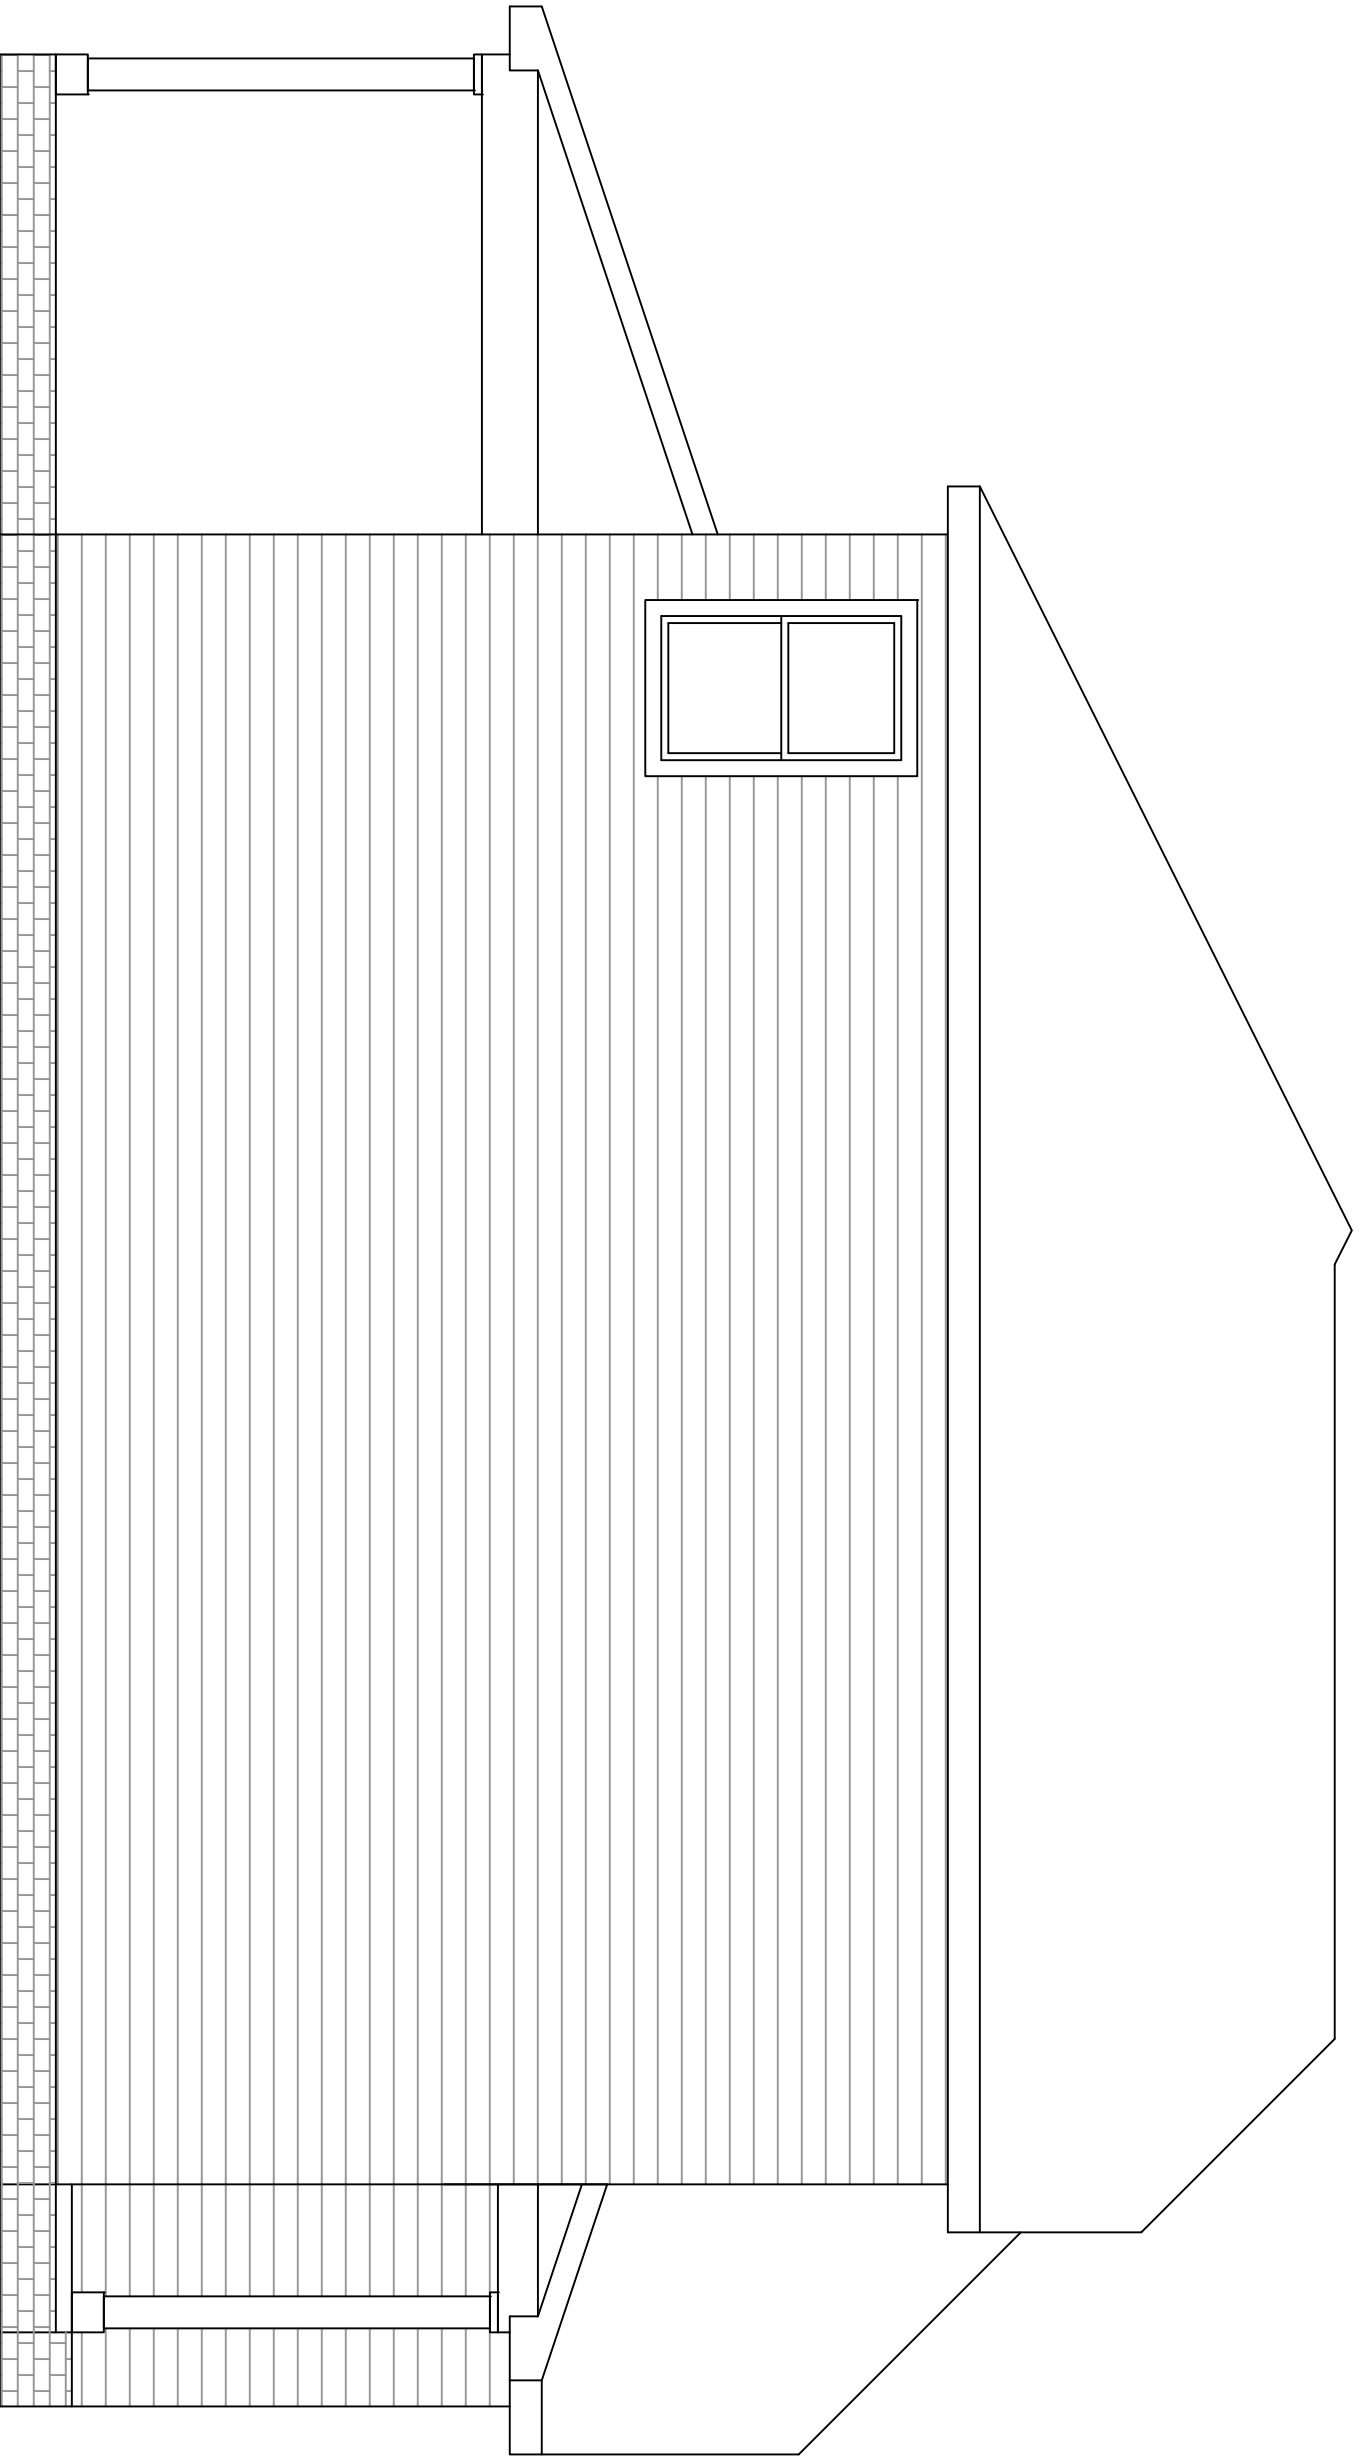


LEFT ELEVATION

SCALE: 1/4"=1'-0"

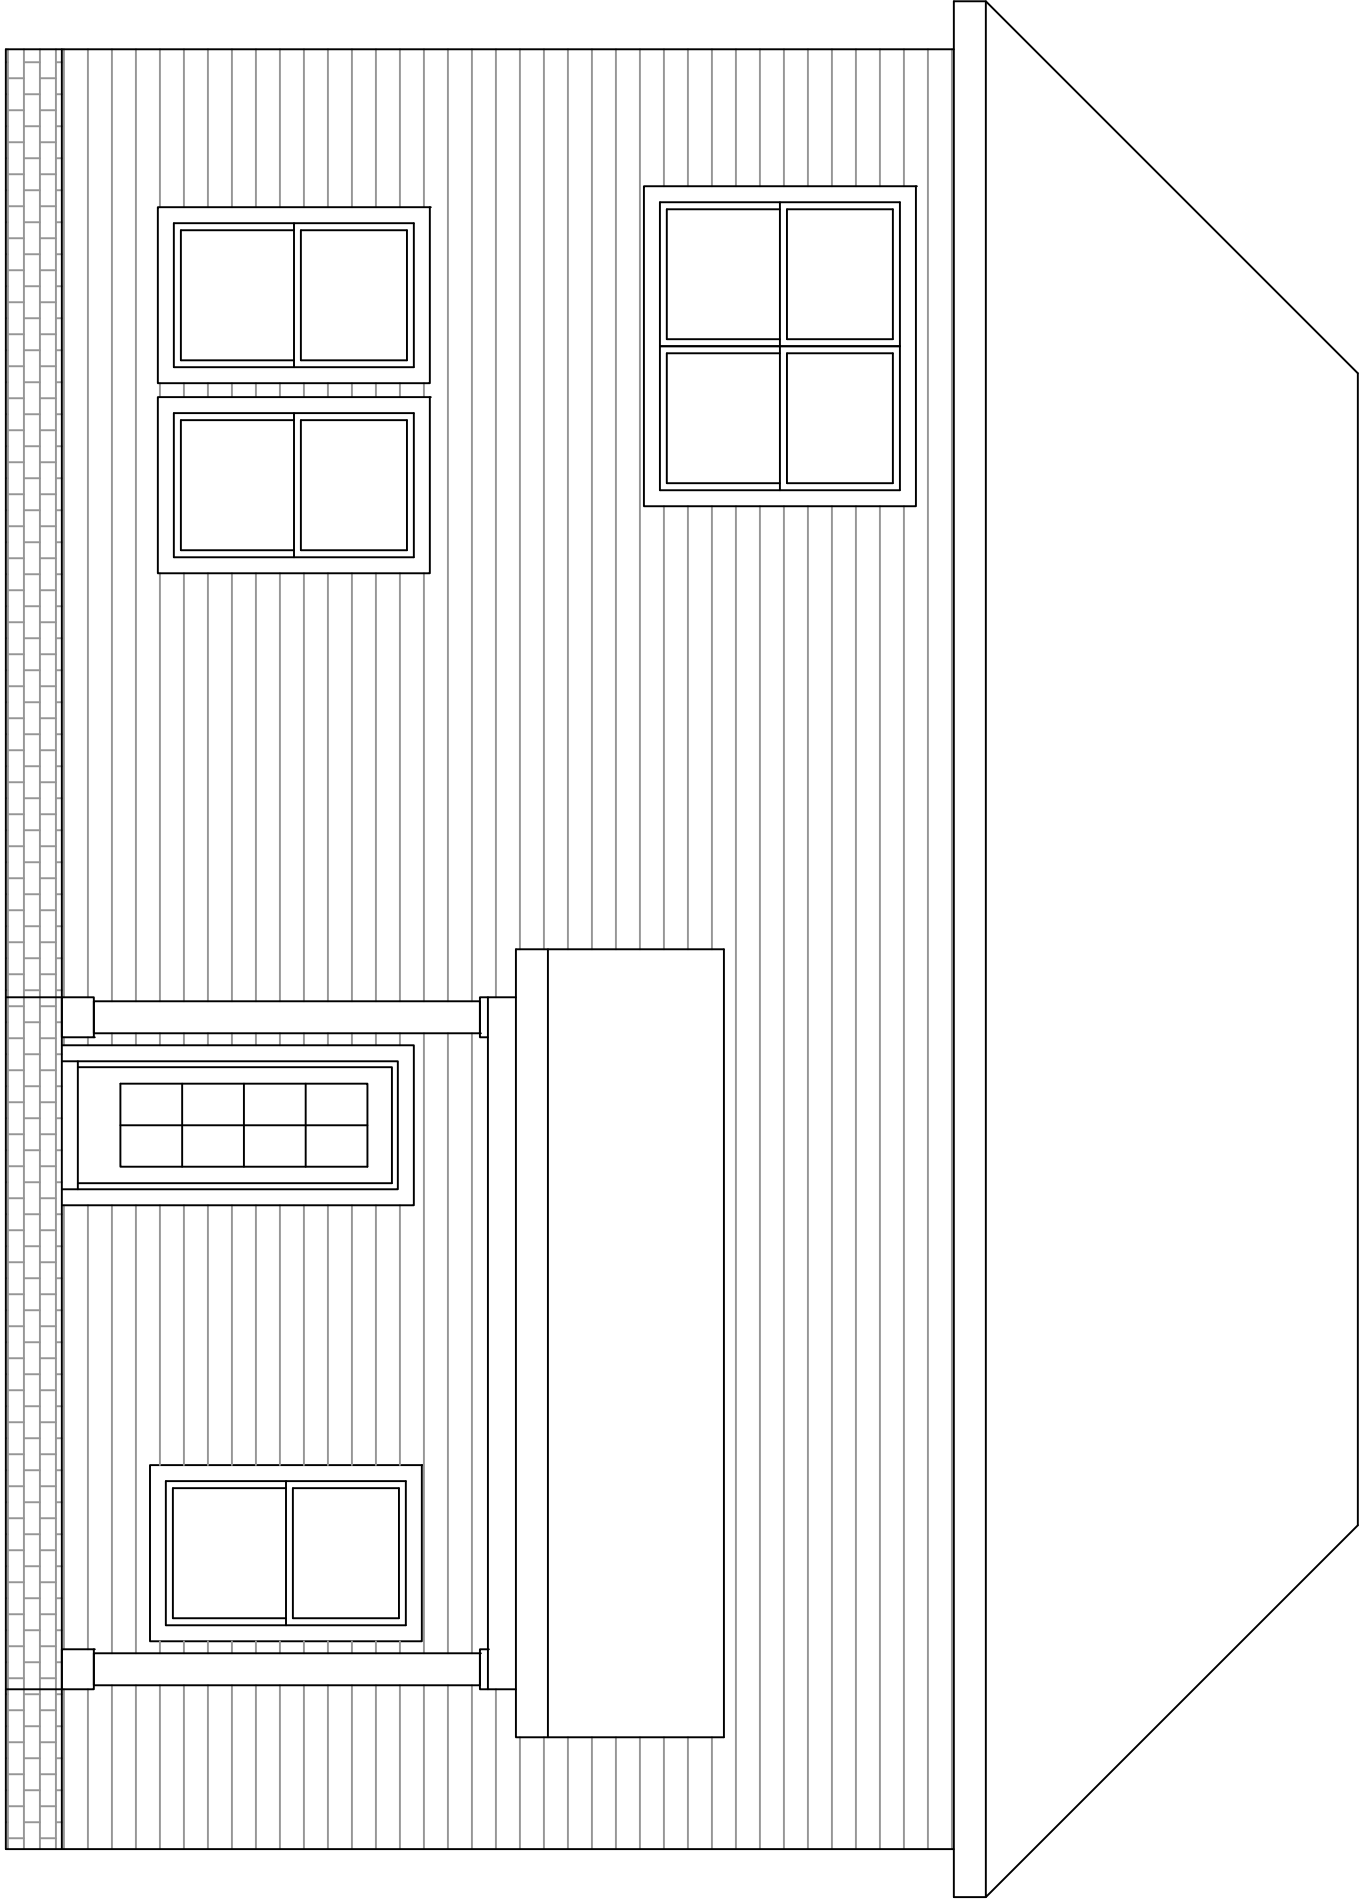

REAR ELEVATION

SCALE: 1/4"=1'-0"

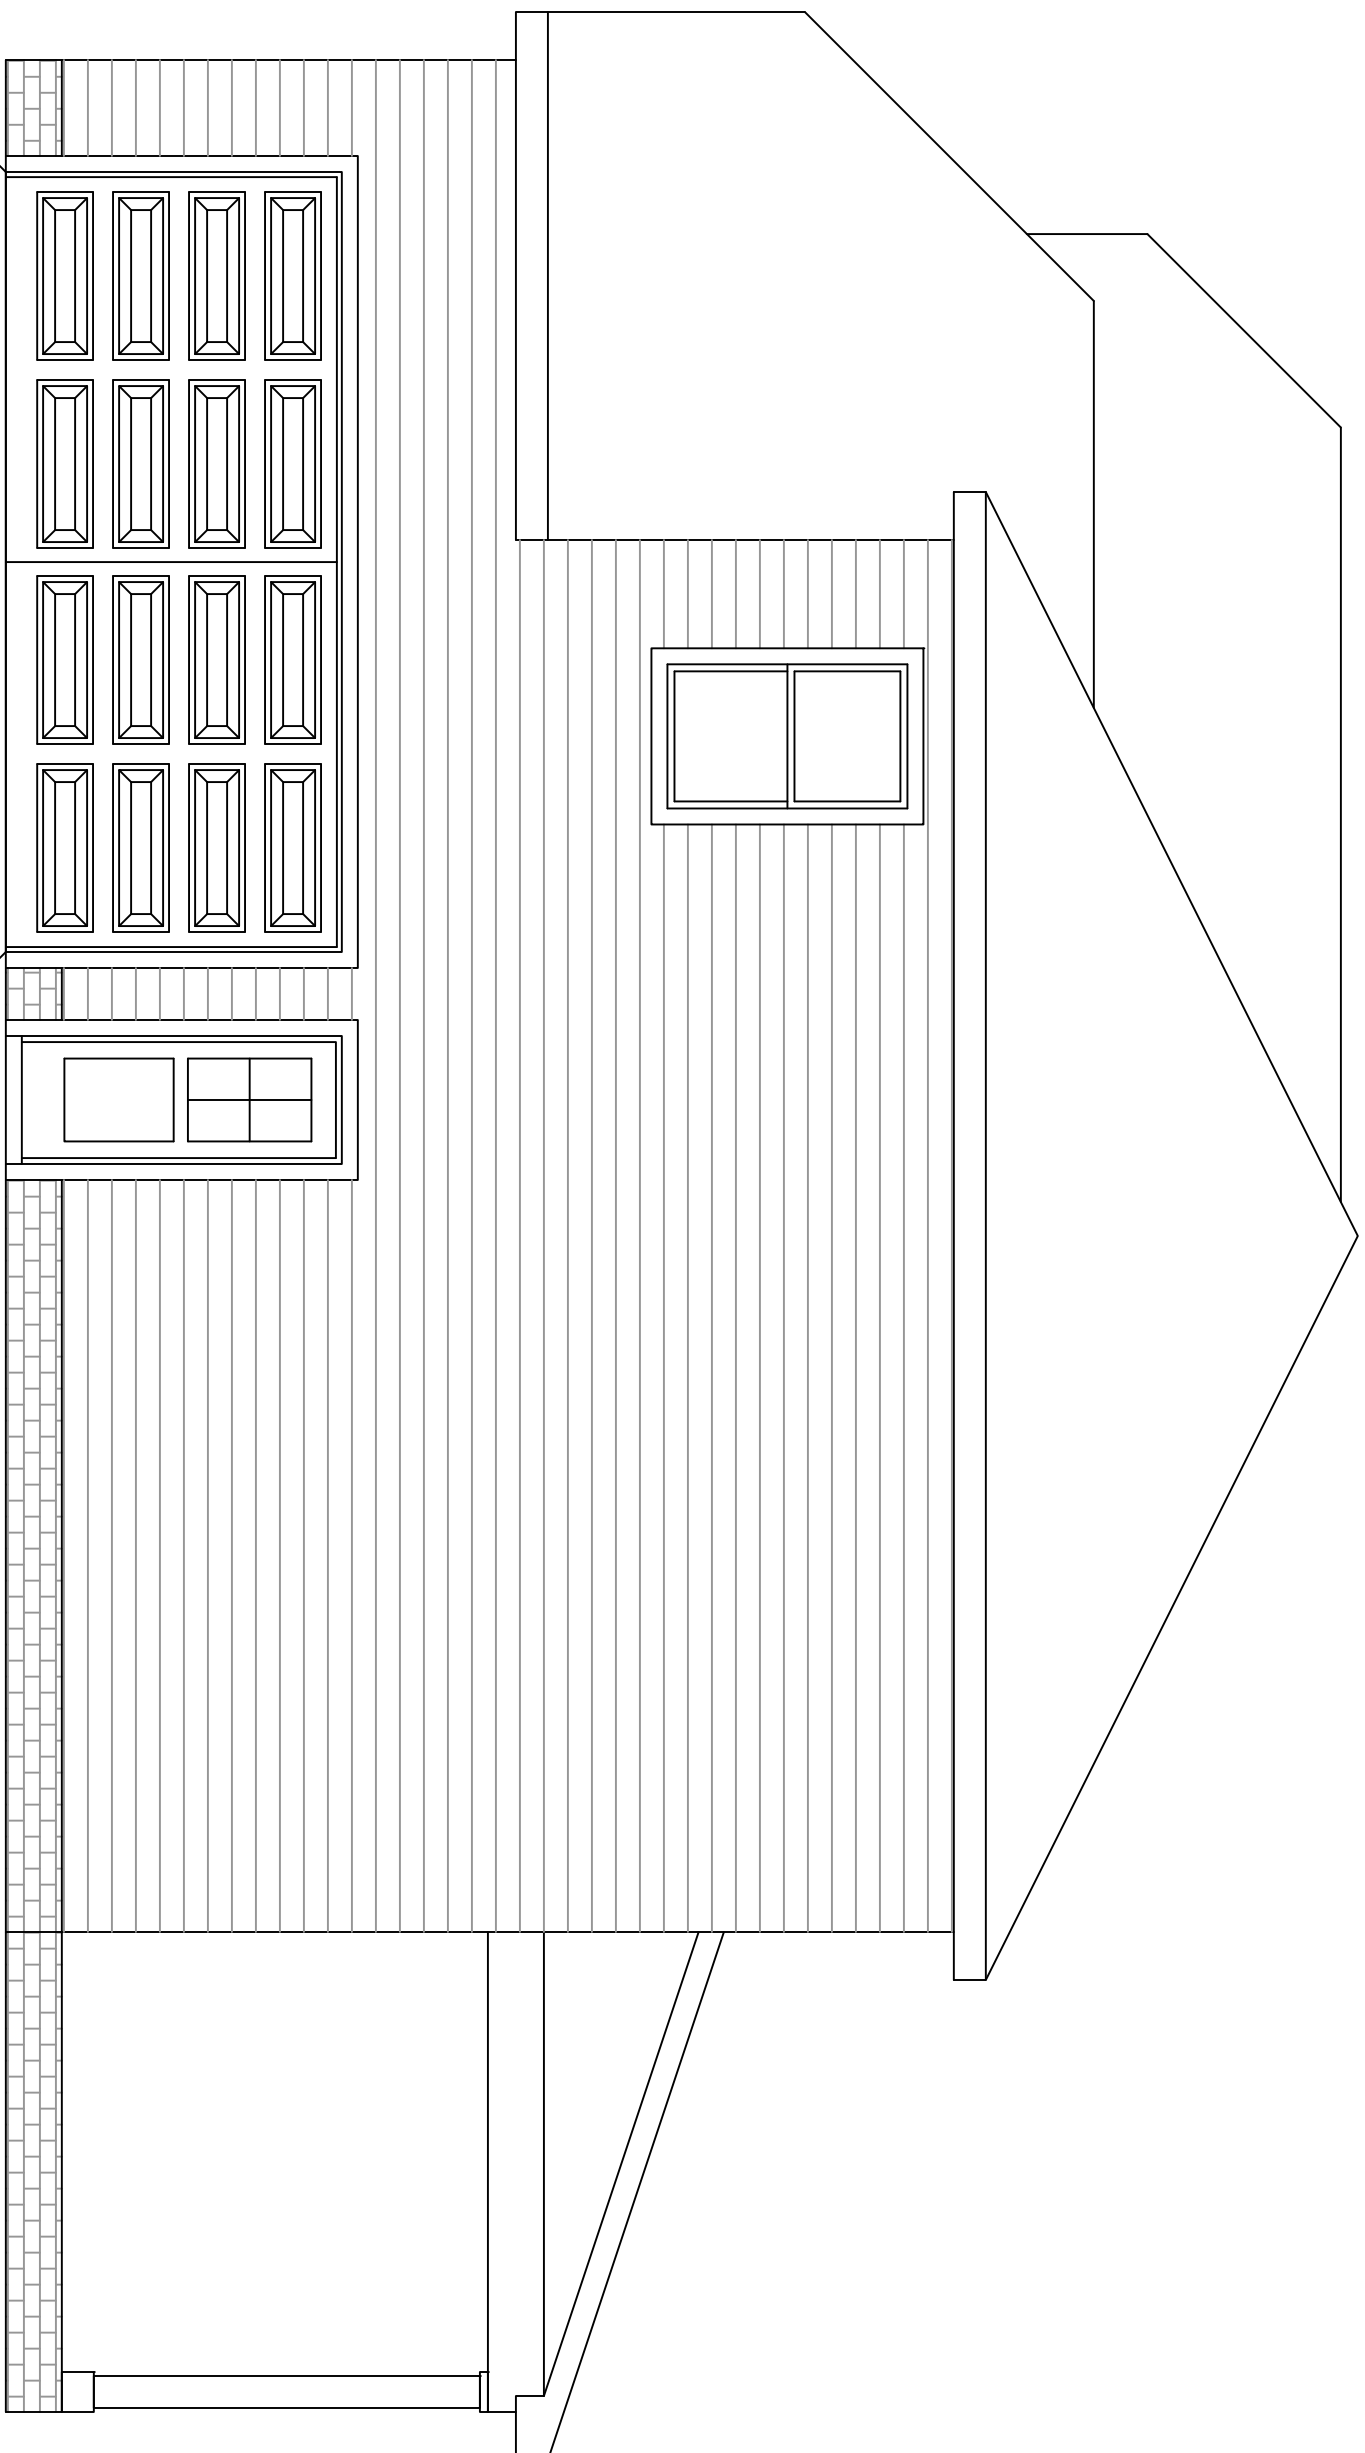

RIGHT ELEVATION

SCALE: 1/4"=1'-0"

PROJECT INFO

SUBDIVISION	CARSONS LANDING
LOT #	LOT # 3
PLAN	COVE
GARAGE	SIDE ENTRY
LH/RH ENTRY	RH ENTRY
BEDROOMS	4 BEDROOMS
BATHROOMS	3.5 BATHROOMS

ELEVATIONS

A.1

APPROX. AREA

FIRST FLOOR LIVING	910
SECOND FLOOR LIVING	1094
TOTAL HEATED	2004
GARAGE	439
FRONT PORCH	69
REAR PORCH	139
TOTAL COVERED	2551

DISCLAIMER


THE PLANS, RENDERINGS, AND IMAGES PROVIDED IN THIS BROCHURE ARE FOR ILLUSTRATIVE PURPOSES ONLY. ALL DIMENSIONS, MATERIALS, AND SPECIFICATIONS ARE APPROXIMATE AND SUBJECT TO CHANGE WITHOUT NOTICE. FINAL CONSTRUCTION DETAILS MAY VARY FROM THE DESIGNS DEPICTED IN THIS BROCHURE.

APPROX. AREA	910
FIRST FLOOR LIVING	
SECOND FLOOR LIVING	1094
TOTAL HEATED	2004
GARAGE	439
FRONT PORCH	69
REAR PORCH	139
TOTAL COVERED	2551

PROJECT INFO


SUBDIVISION	CARSONS LANDING
LOT #	LOT # 3
PLAN	COVE
GARAGE	SIDE ENTRY
LH/RH ENTRY	RH ENTRY
BEDROOMS	4 BEDROOMS
BATHROOMS	3.5 BATHROOMS

ELEVATIONS

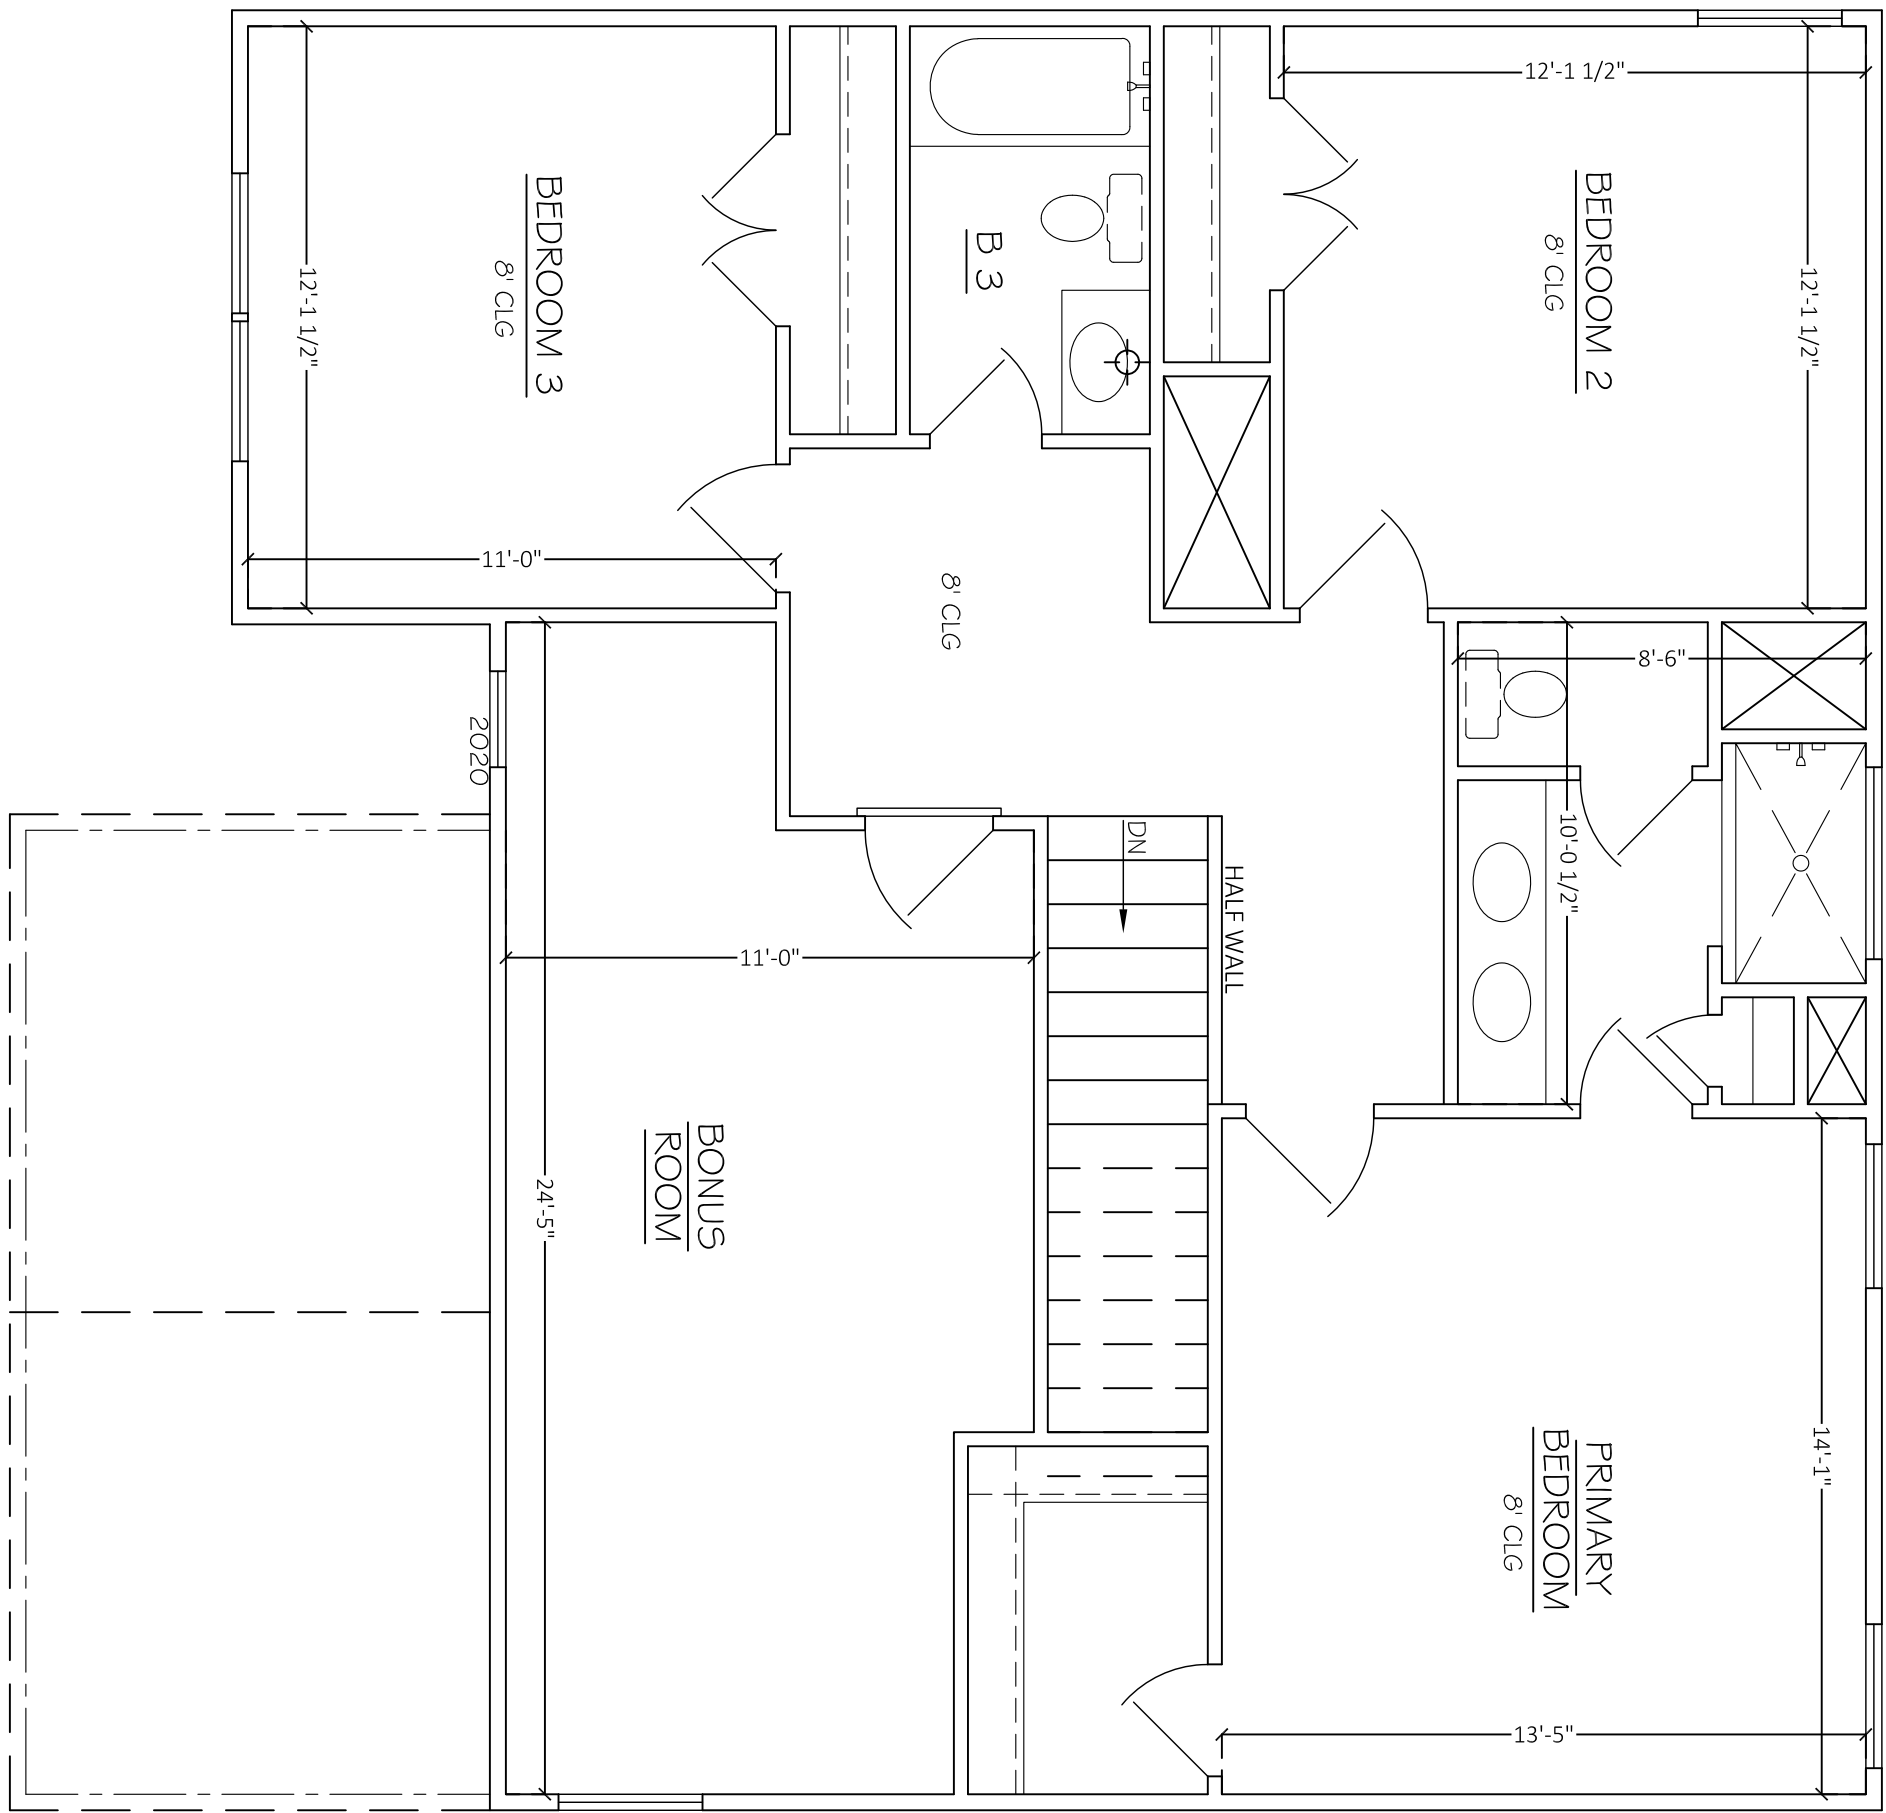

SECOND FLOOR PLAN

SCALE: 3/8"=1'-0"

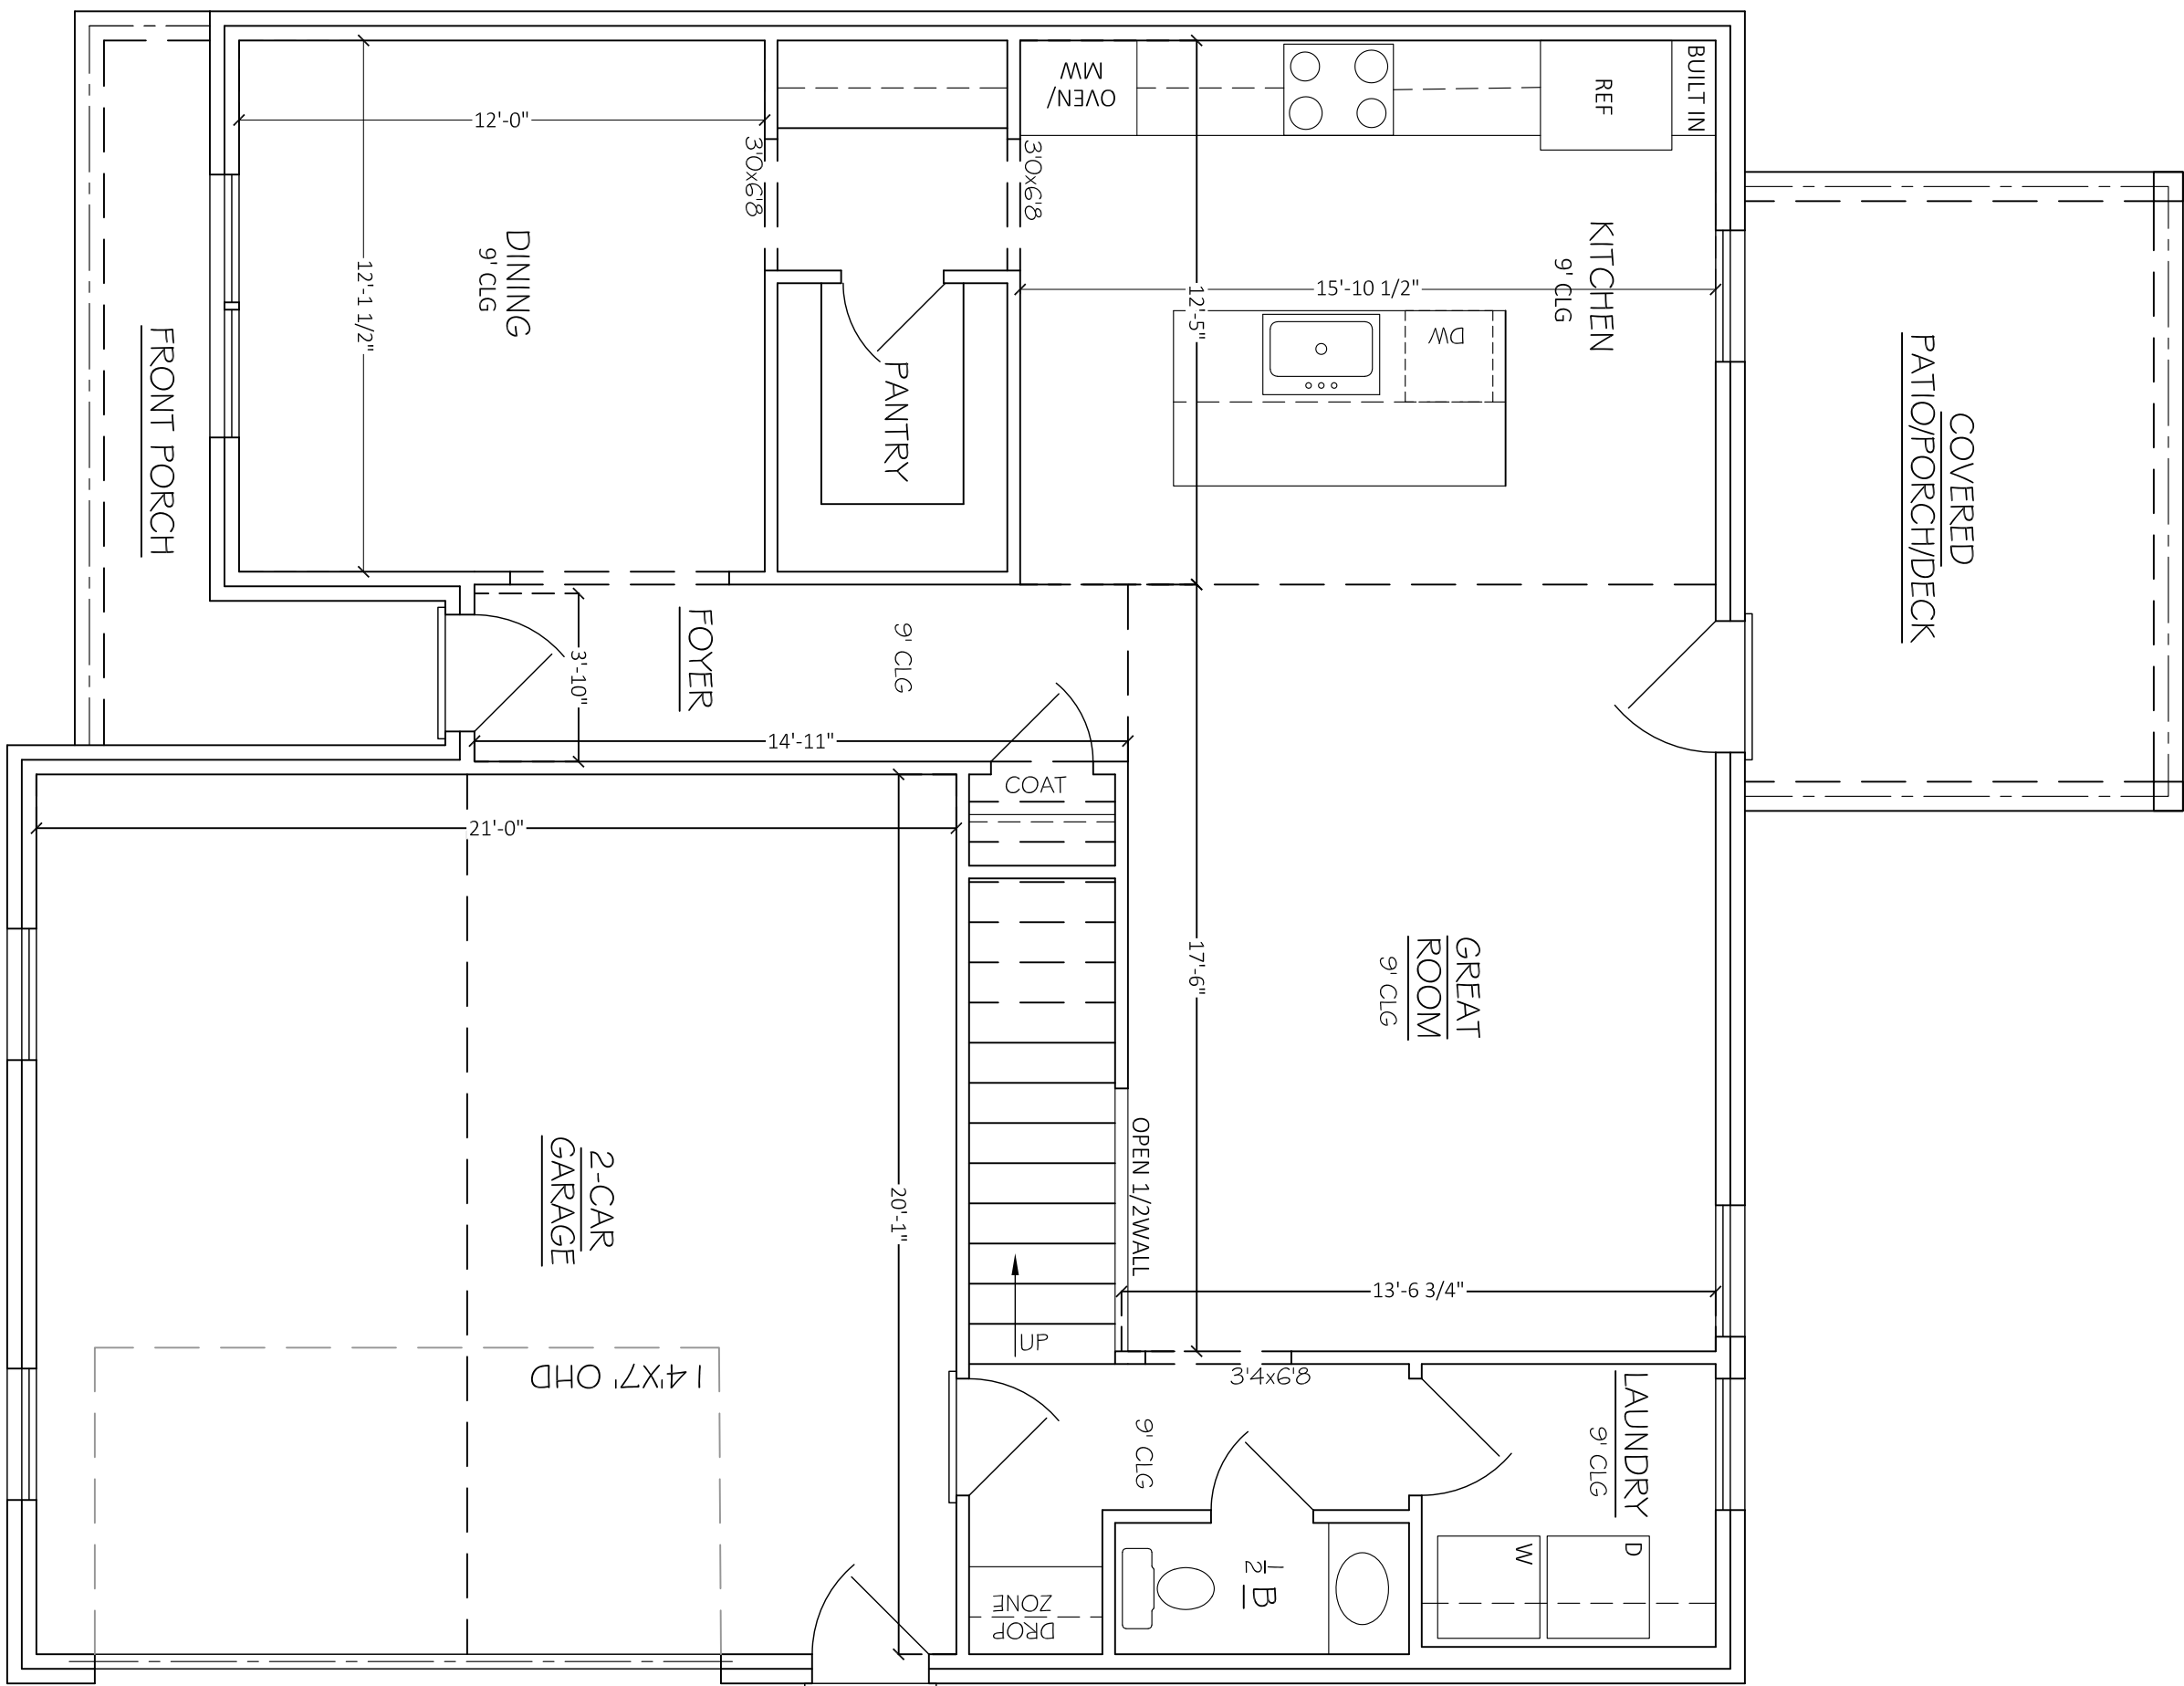

FIRST FLOOR PLAN

SCALE: 3/8"=1'-0"