


234 W. Northfield Blvd.
Murfreesboro, TN 37129

PAPER SIZE ARCH D (36x24)


DISCLAIMER

THE PLANS, RENDERINGS, AND IMAGES PROVIDED IN THIS BROCHURE ARE FOR ILLUSTRATIVE PURPOSES ONLY. ALL DIMENSIONS, MATERIALS, AND SPECIFICATIONS ARE APPROXIMATE AND SUBJECT TO CHANGE WITHOUT NOTICE. FINAL CONSTRUCTION DETAILS MAY VARY FROM THE DESIGNS DEPICTED IN THIS BROCHURE.

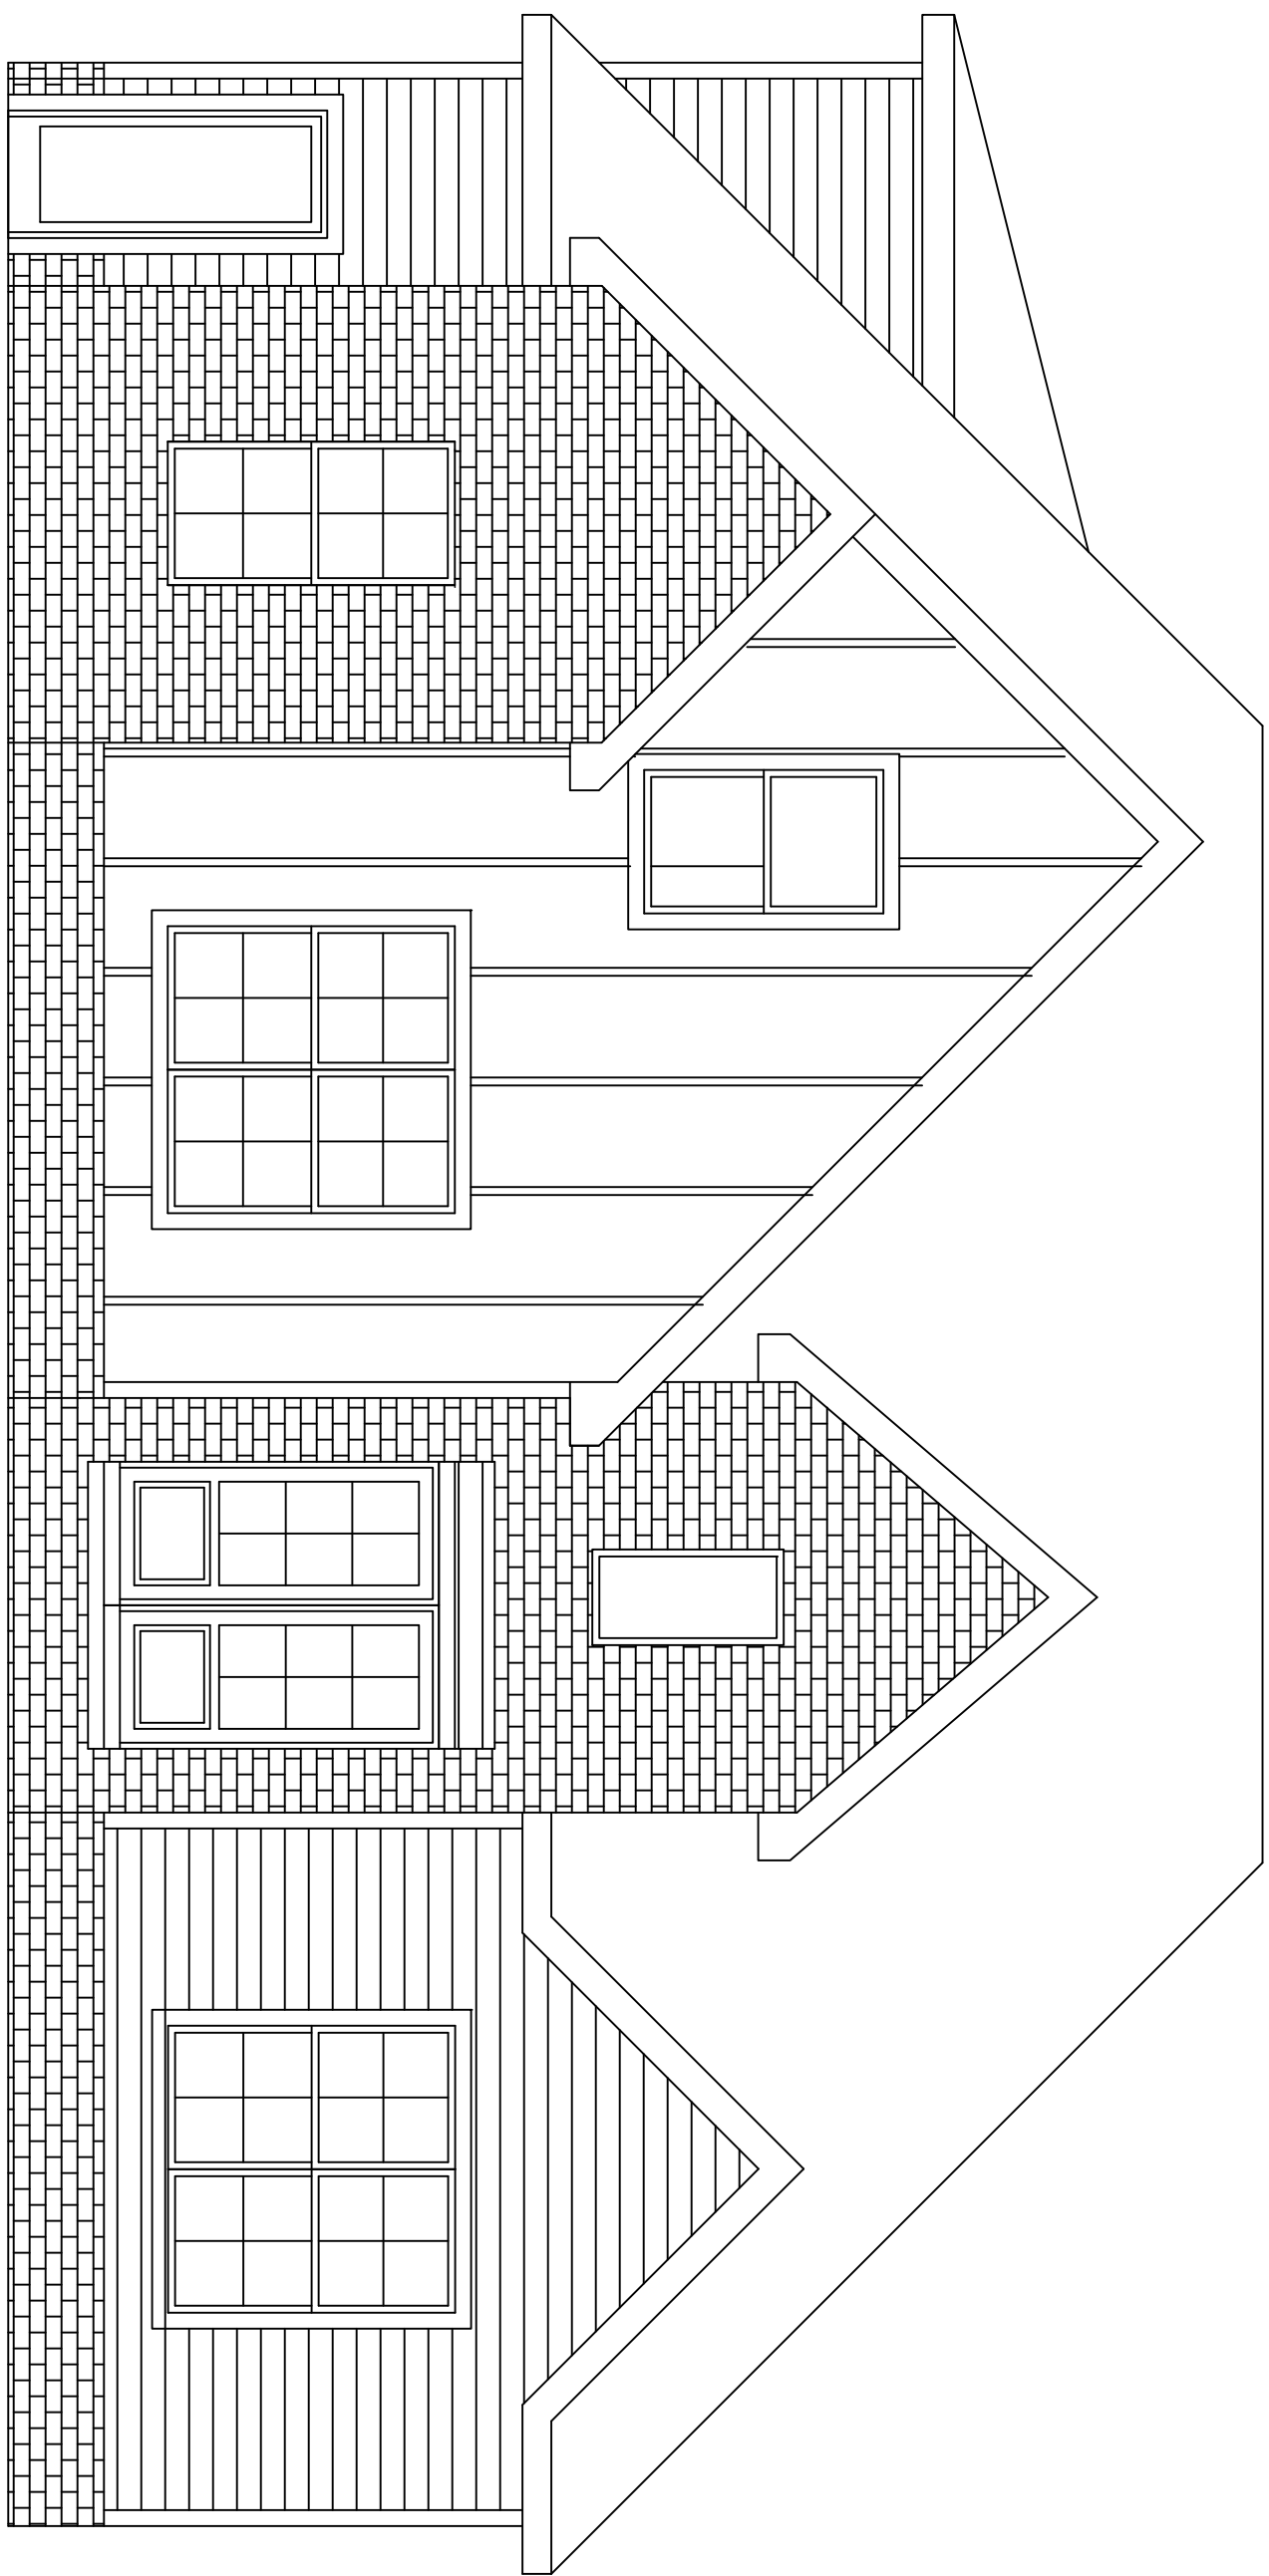

FRONT ELEVATION

SCALE: 3/4"=1'-0"

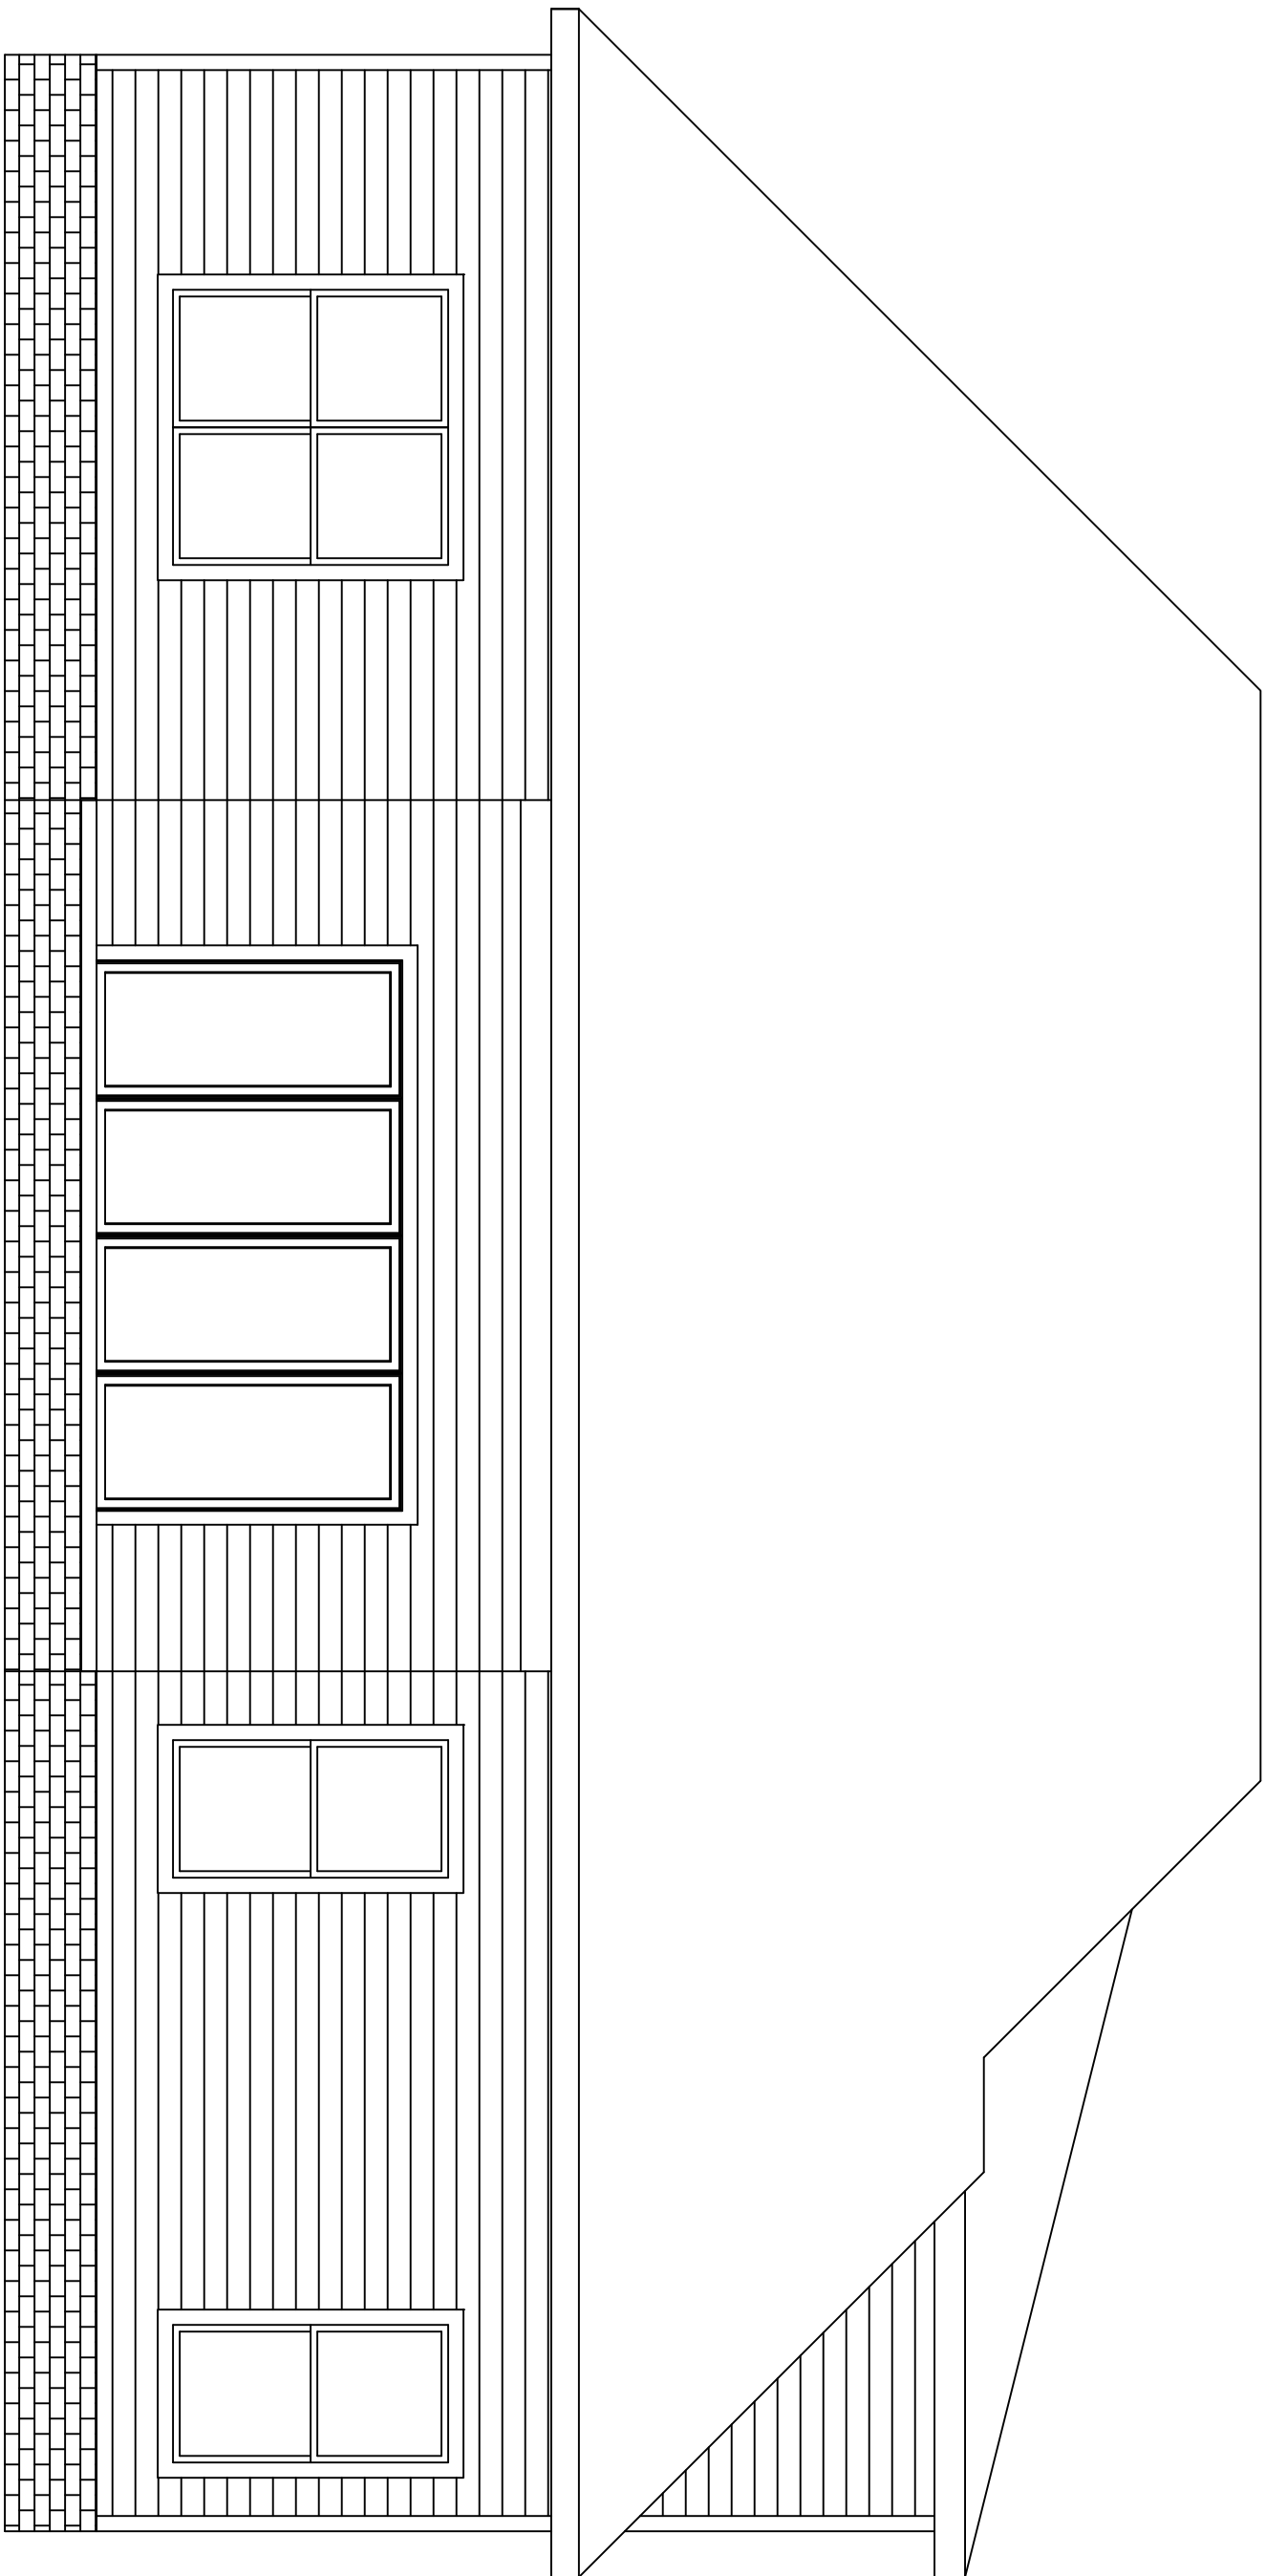

REAR ELEVATION

SCALE: 3/4"=1'-0"

APPROX. AREA	
FIRST FLOOR LIVING	2087
SECOND FLOOR LIVING	765
TOTAL HEATED	2852
GARAGE	
FRONT PORCH	842
COVERED REAR PORCH	50
TOTAL COVERED	259
	4003

PROJECT INFO

SUBDIVISION FRANKLIN HILLS	
LOT #	LOT 158
PLAN OAKLAND	
GARAGE 3 CAR	
LH/RH ENTRY	SIDE ENTRY
BEDROOMS	4
BATHROOMS	3.5


ELEVATIONS

234 W. Northfield Blvd.
Murfreesboro, TN 37129

PAPER SIZE ARCH D (36x24)


DISCLAIMER

THE PLANS, RENDERINGS, AND IMAGES PROVIDED IN THIS BROCHURE ARE FOR ILLUSTRATIVE PURPOSES ONLY. ALL DIMENSIONS, MATERIALS, AND SPECIFICATIONS ARE APPROXIMATE AND SUBJECT TO CHANGE WITHOUT NOTICE. FINAL CONSTRUCTION DETAILS MAY VARY FROM THE DESIGNS DEPICTED IN THIS BROCHURE.

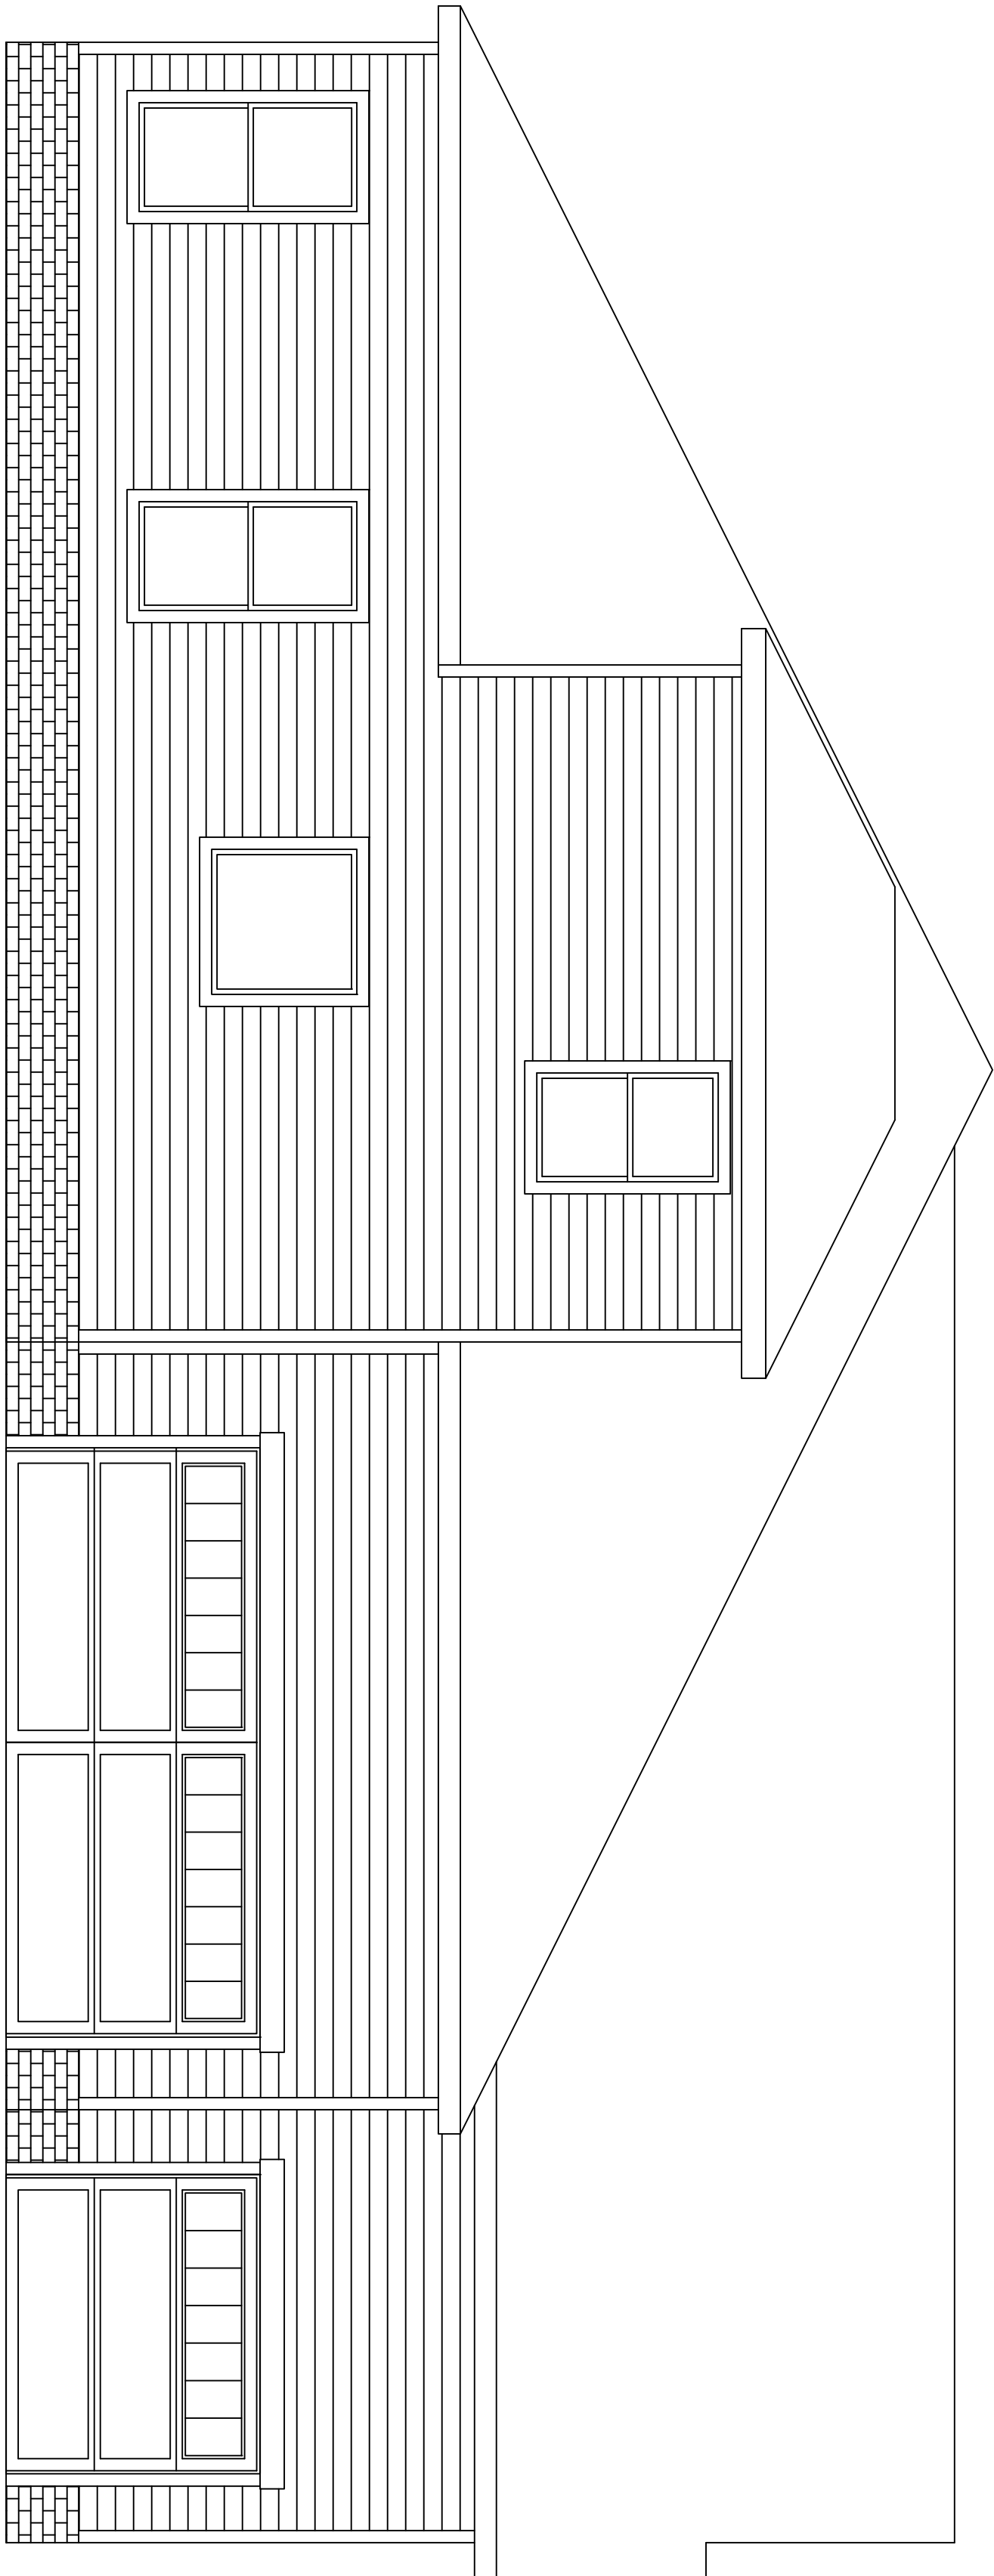

LEFT ELEVATION

SCALE: 3/4"=1'-0"

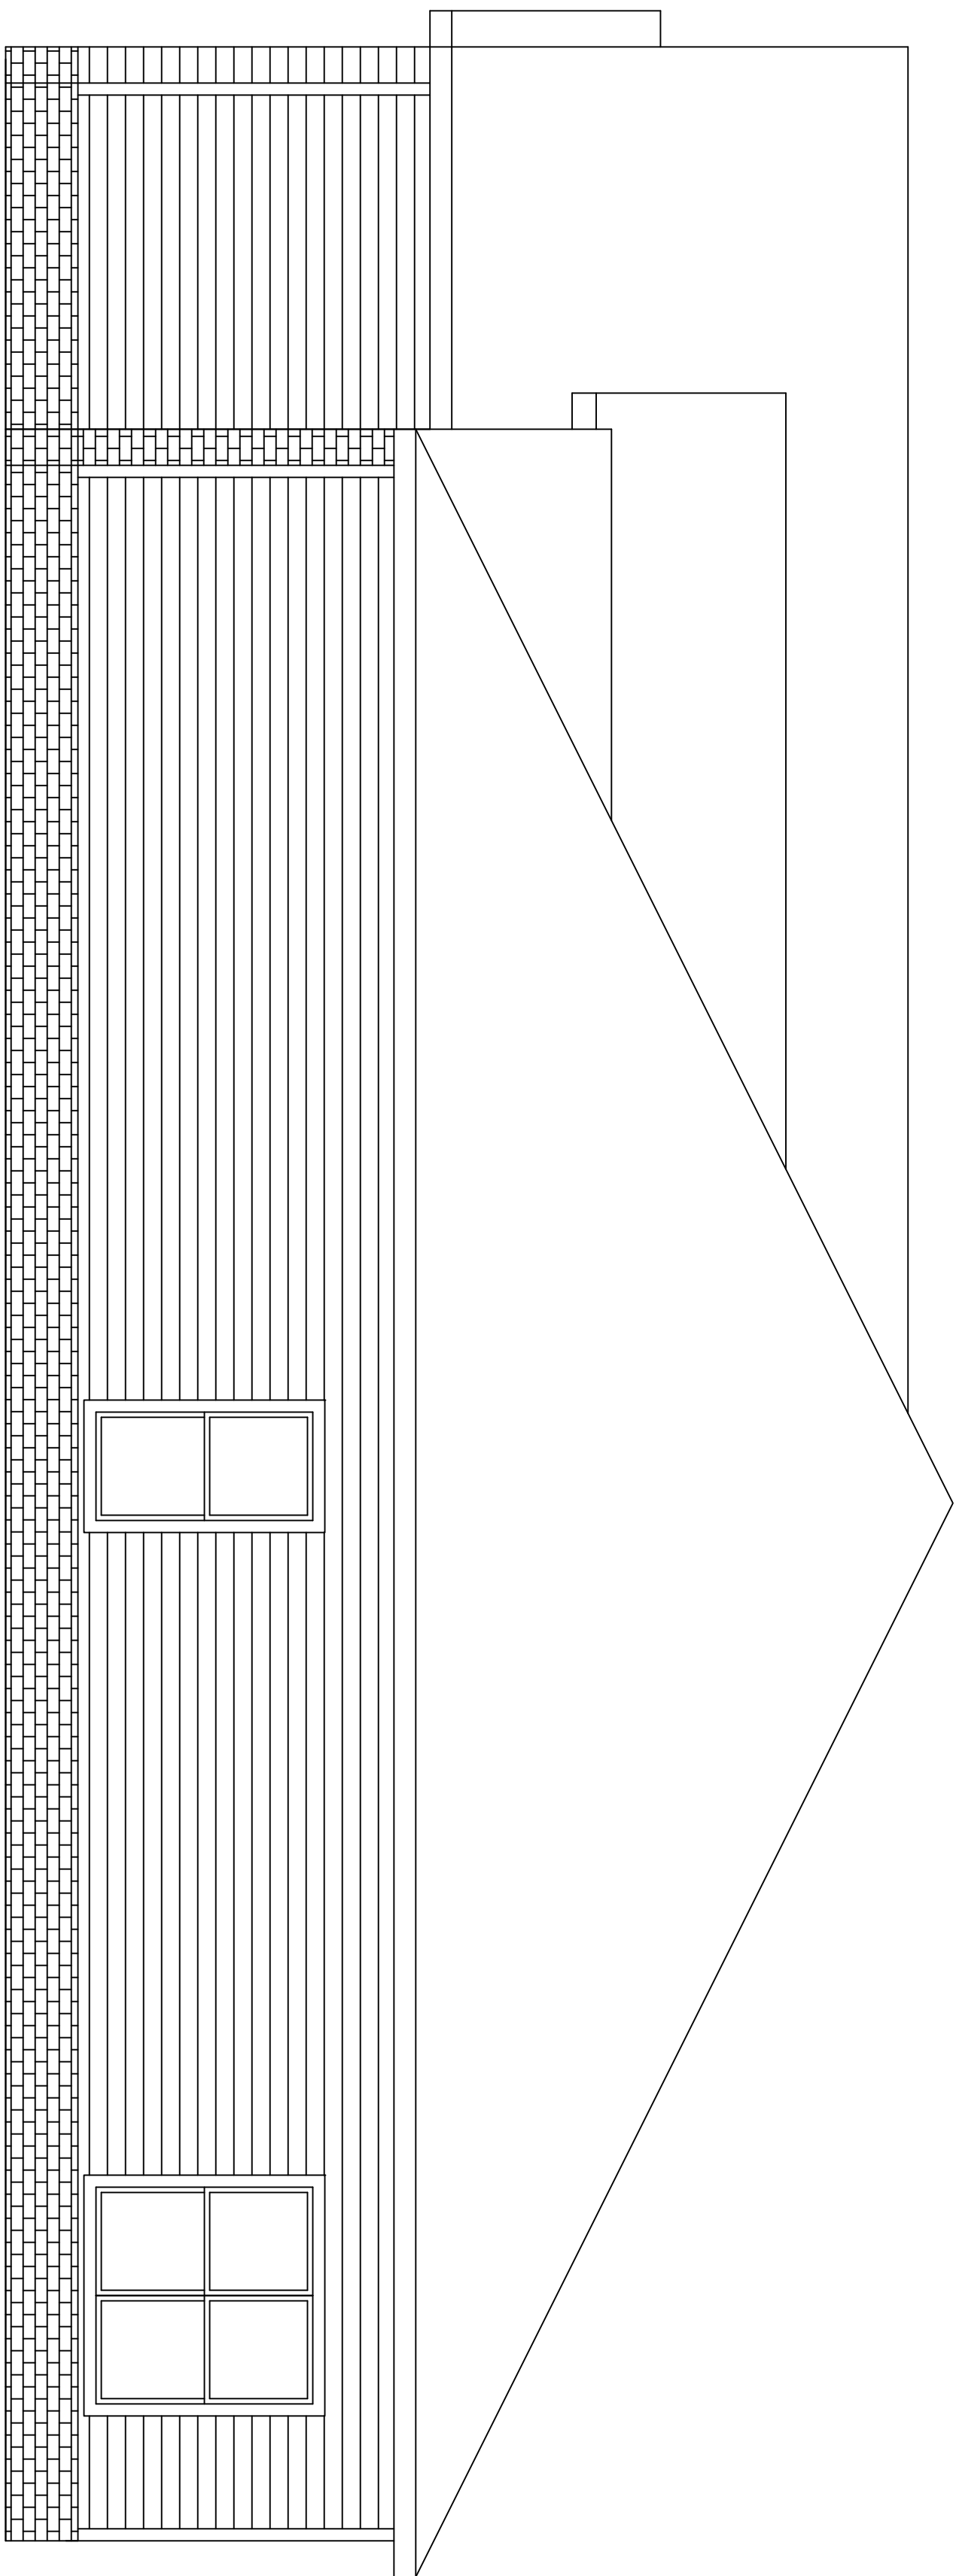

RIGHT ELEVATION

SCALE: 3/4"=1'-0"

APPROX. AREA	
FIRST FLOOR LIVING	2087
SECOND FLOOR LIVING	765
TOTAL HEATED	2852
GARAGE	842
FRONT PORCH	50
COVERED REAR PORCH	259
TOTAL COVERED	4003

PROJECT INFO

SUBDIVISION	FRANKLIN HILLS
LOT #	LOT 158
PLAN	OAKLAND
GARAGE	3 CAR
LH/RH ENTRY	SIDE ENTRY
BEDROOMS	4
BATHROOMS	3.5

ELEVATIONS

234 W. Northfield Blvd.
Murfreesboro, TN 37129

PAPER SIZE ARCH D (36x24)

DISCLAIMER

THE PLANS, RENDERINGS, AND IMAGES PROVIDED IN THIS BROCHURE ARE FOR ILLUSTRATIVE PURPOSES ONLY. ALL DIMENSIONS, MATERIALS, AND SPECIFICATIONS ARE APPROXIMATE AND SUBJECT TO CHANGE WITHOUT NOTICE. FINAL CONSTRUCTION DETAILS MAY VARY FROM THE DESIGNS DEPICTED IN THIS BROCHURE.


APPROX. AREA	
FIRST FLOOR LIVING	2087
SECOND FLOOR LIVING	765
TOTAL HEATED	2852
GARAGE	842
FRONT PORCH	50
COVERED REAR PORCH	259
TOTAL COVERED	4003

PROJECT INFO

SUBDIVISION	FRANKLIN HILLS
LOT #	LOT 158
PLAN	OAKLAND
GARAGE	3 CAR
LH/RH ENTRY	SIDE ENTRY
BEDROOMS	4
BATHROOMS	3.5

FLOOR PLAN

A.3

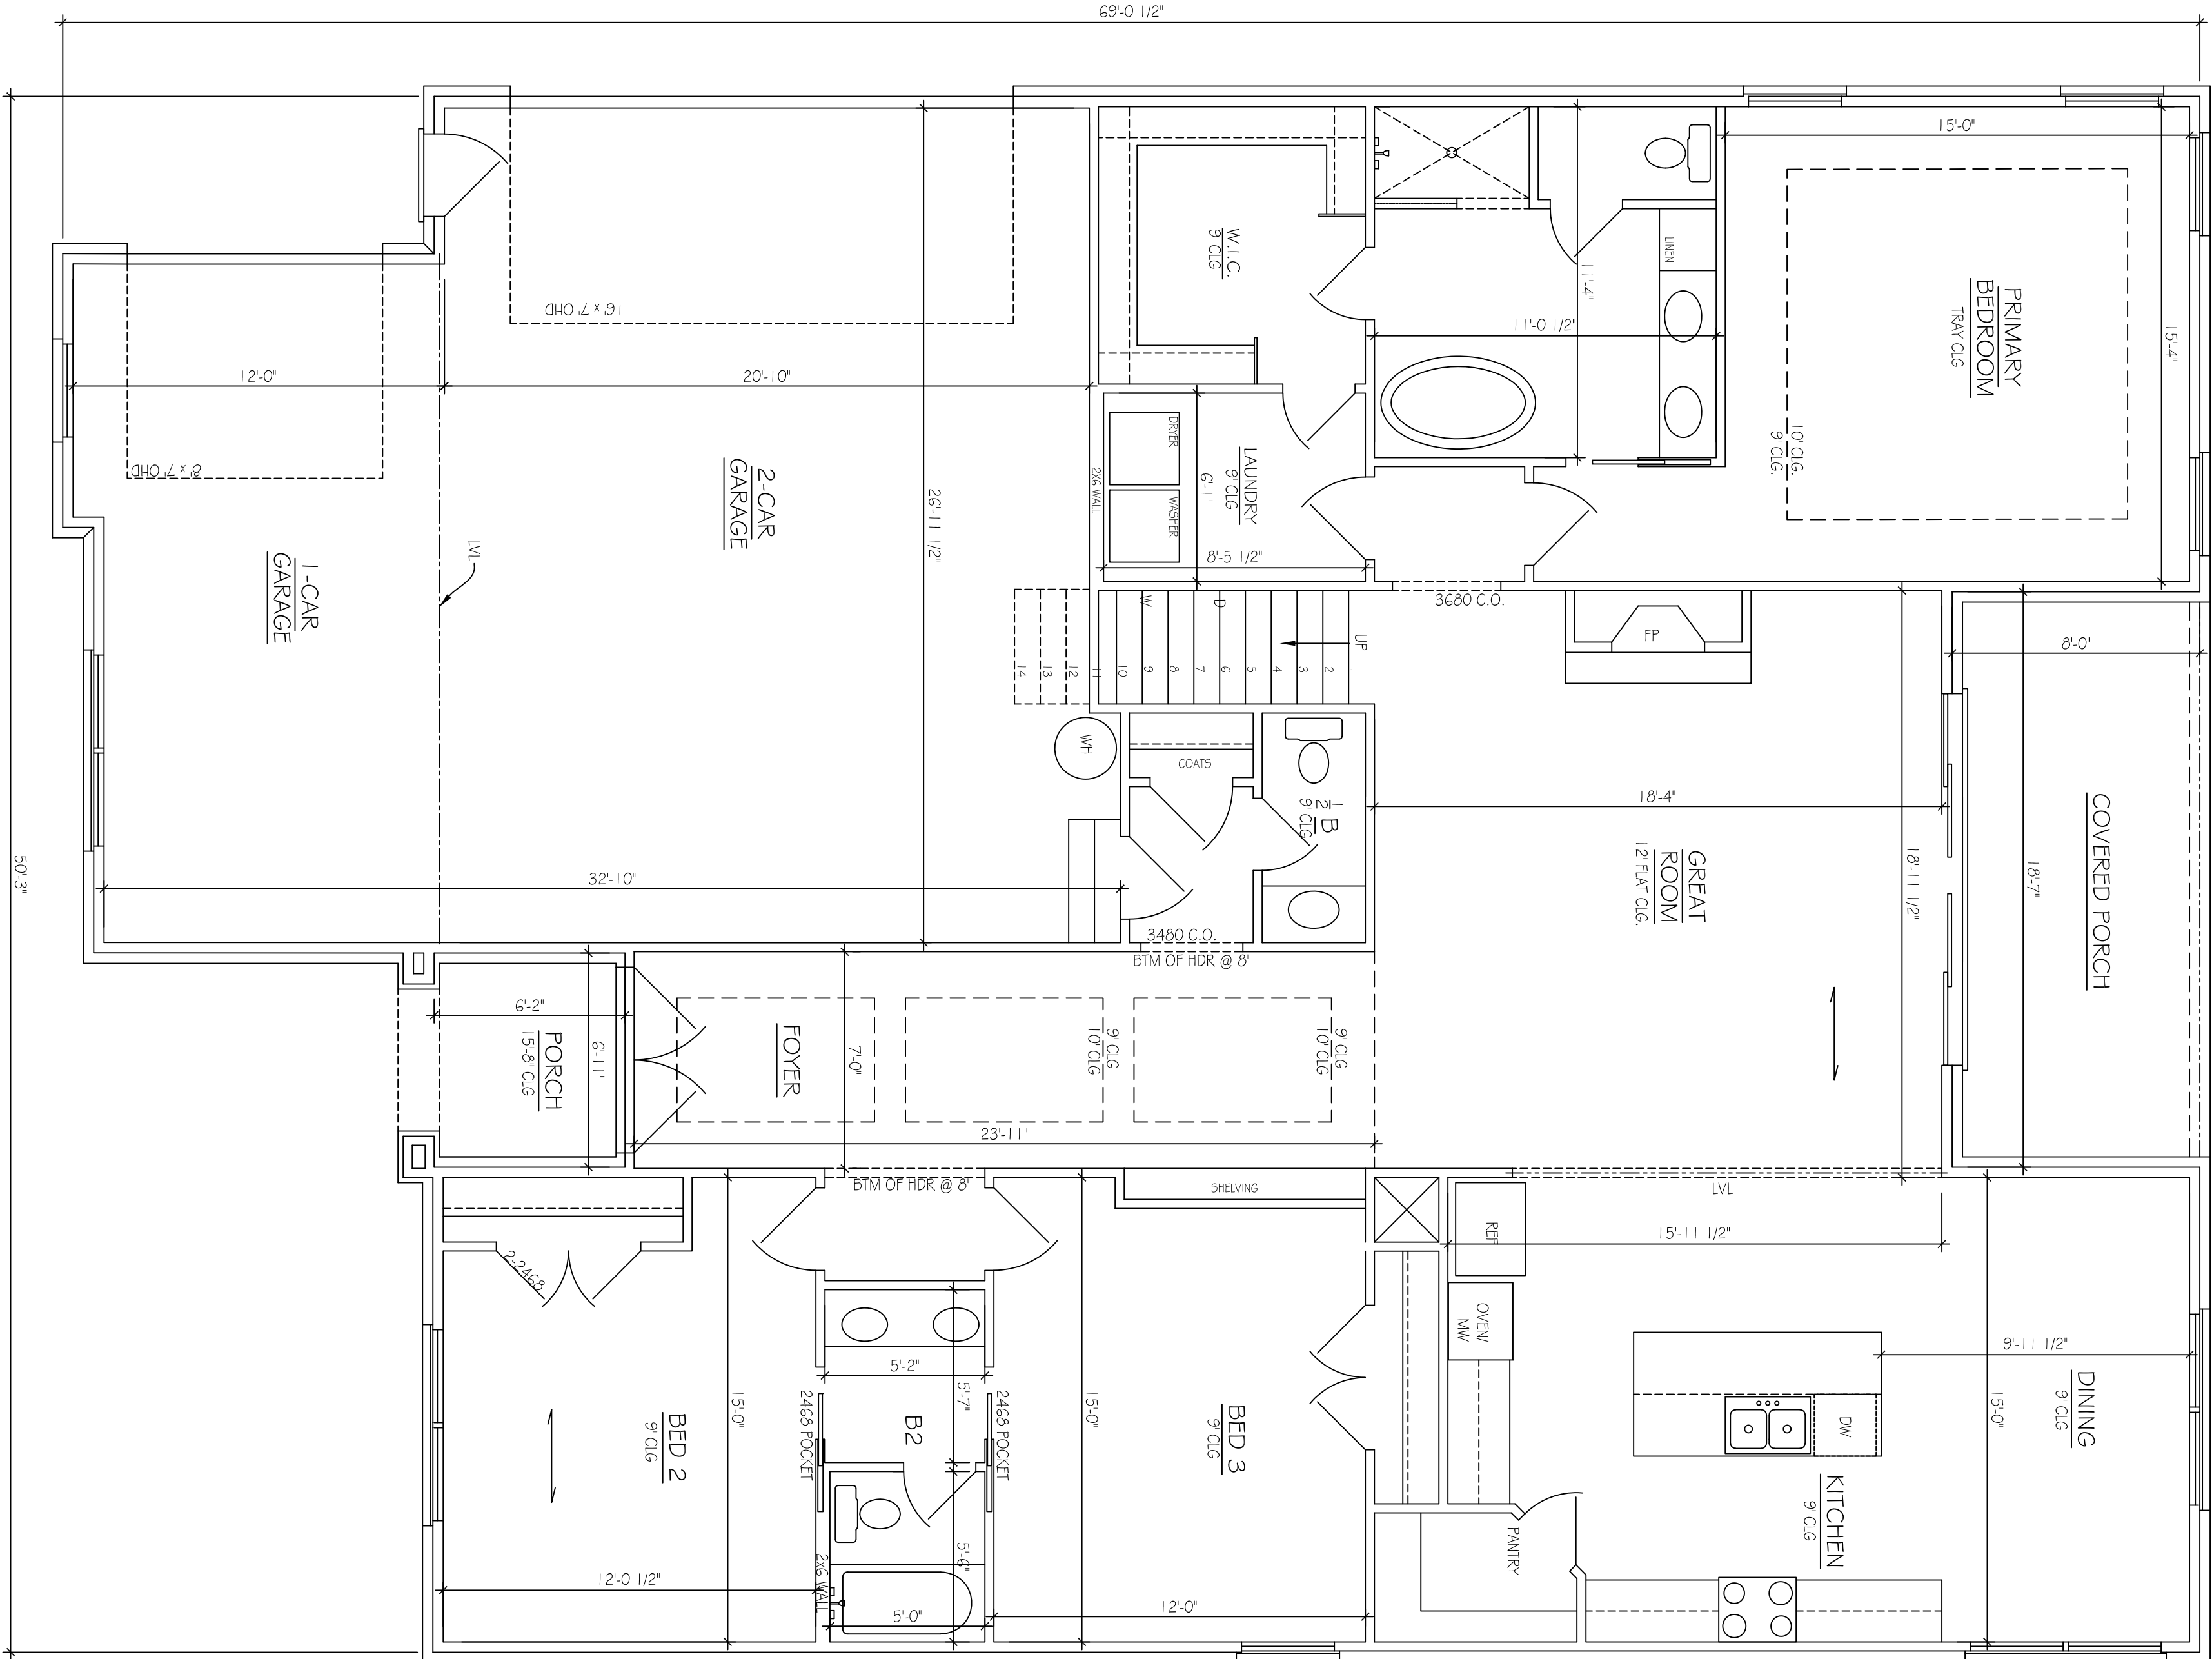

DISCLAIMER

THE PLANS, RENDERINGS, AND IMAGES PROVIDED IN THIS BROCHURE ARE FOR ILLUSTRATIVE PURPOSES ONLY. ALL DIMENSIONS, MATERIALS, AND SPECIFICATIONS ARE APPROXIMATE AND SUBJECT TO CHANGE WITHOUT NOTICE. FINAL CONSTRUCTION DETAILS MAY VARY FROM THE DESIGNS DEPICTED IN THIS BROCHURE.

APPROX. AREA	
FIRST FLOOR LIVING	2087
SECOND FLOOR LIVING	765
TOTAL HEATED	2852
GARAGE	842
FRONT PORCH	50
COVERED REAR PORCH	259
TOTAL COVERED	4003

PROJECT INFO

SUBDIVISION	FRANKLIN HILLS
LOT #	LOT 158
PLAN	OAKLAND
GARAGE	3 CAR
LH/RH ENTRY	SIDE ENTRY
BEDROOMS	4
BATHROOMS	3.5

FLOOR PLAN

