


234 W. Northfield Blvd.
Murfreesboro, TN 37129

PAPER SIZE ARCH D (36x24)


DISCLAIMER

THE PLANS, RENDERINGS, AND IMAGES PROVIDED IN THIS BROCHURE ARE FOR ILLUSTRATIVE PURPOSES ONLY. ALL DIMENSIONS, MATERIALS, AND SPECIFICATIONS ARE APPROXIMATE AND SUBJECT TO CHANGE WITHOUT NOTICE. FINAL CONSTRUCTION DETAILS MAY VARY FROM THE DESIGNS DEPICTED IN THIS BROCHURE.

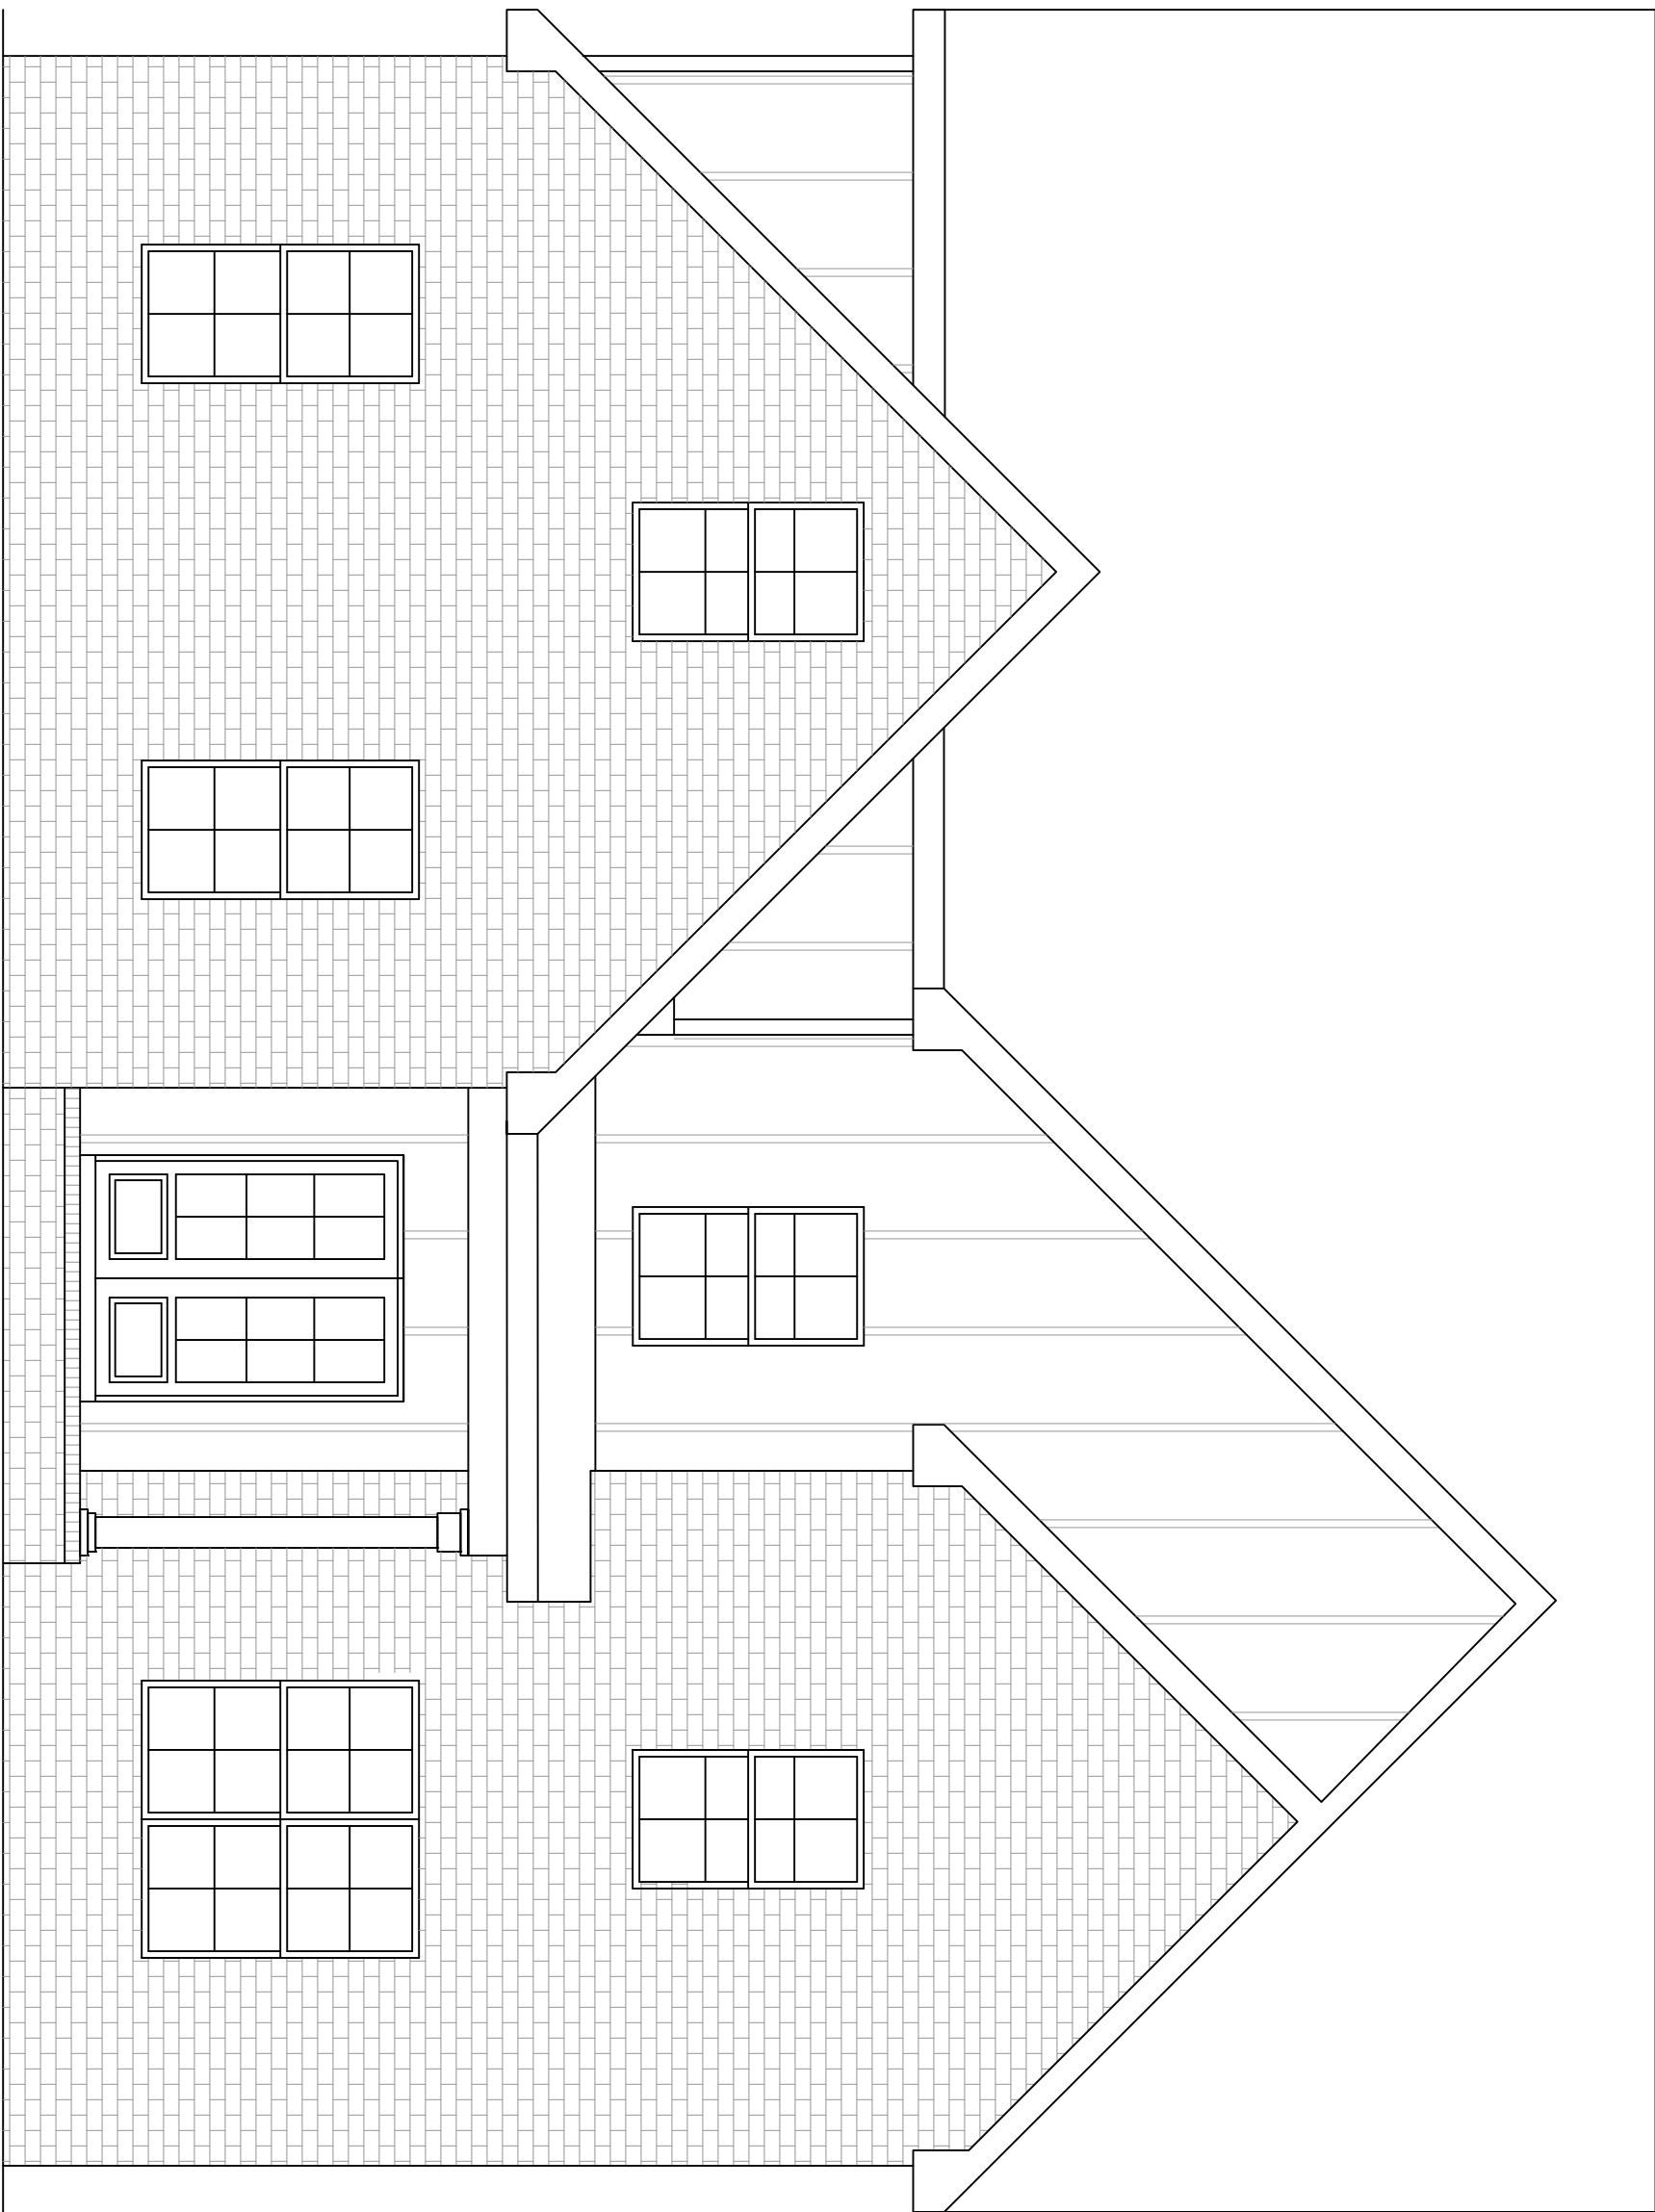

FRONT ELEVATION

SCALE: 1/4" = 1'-0"

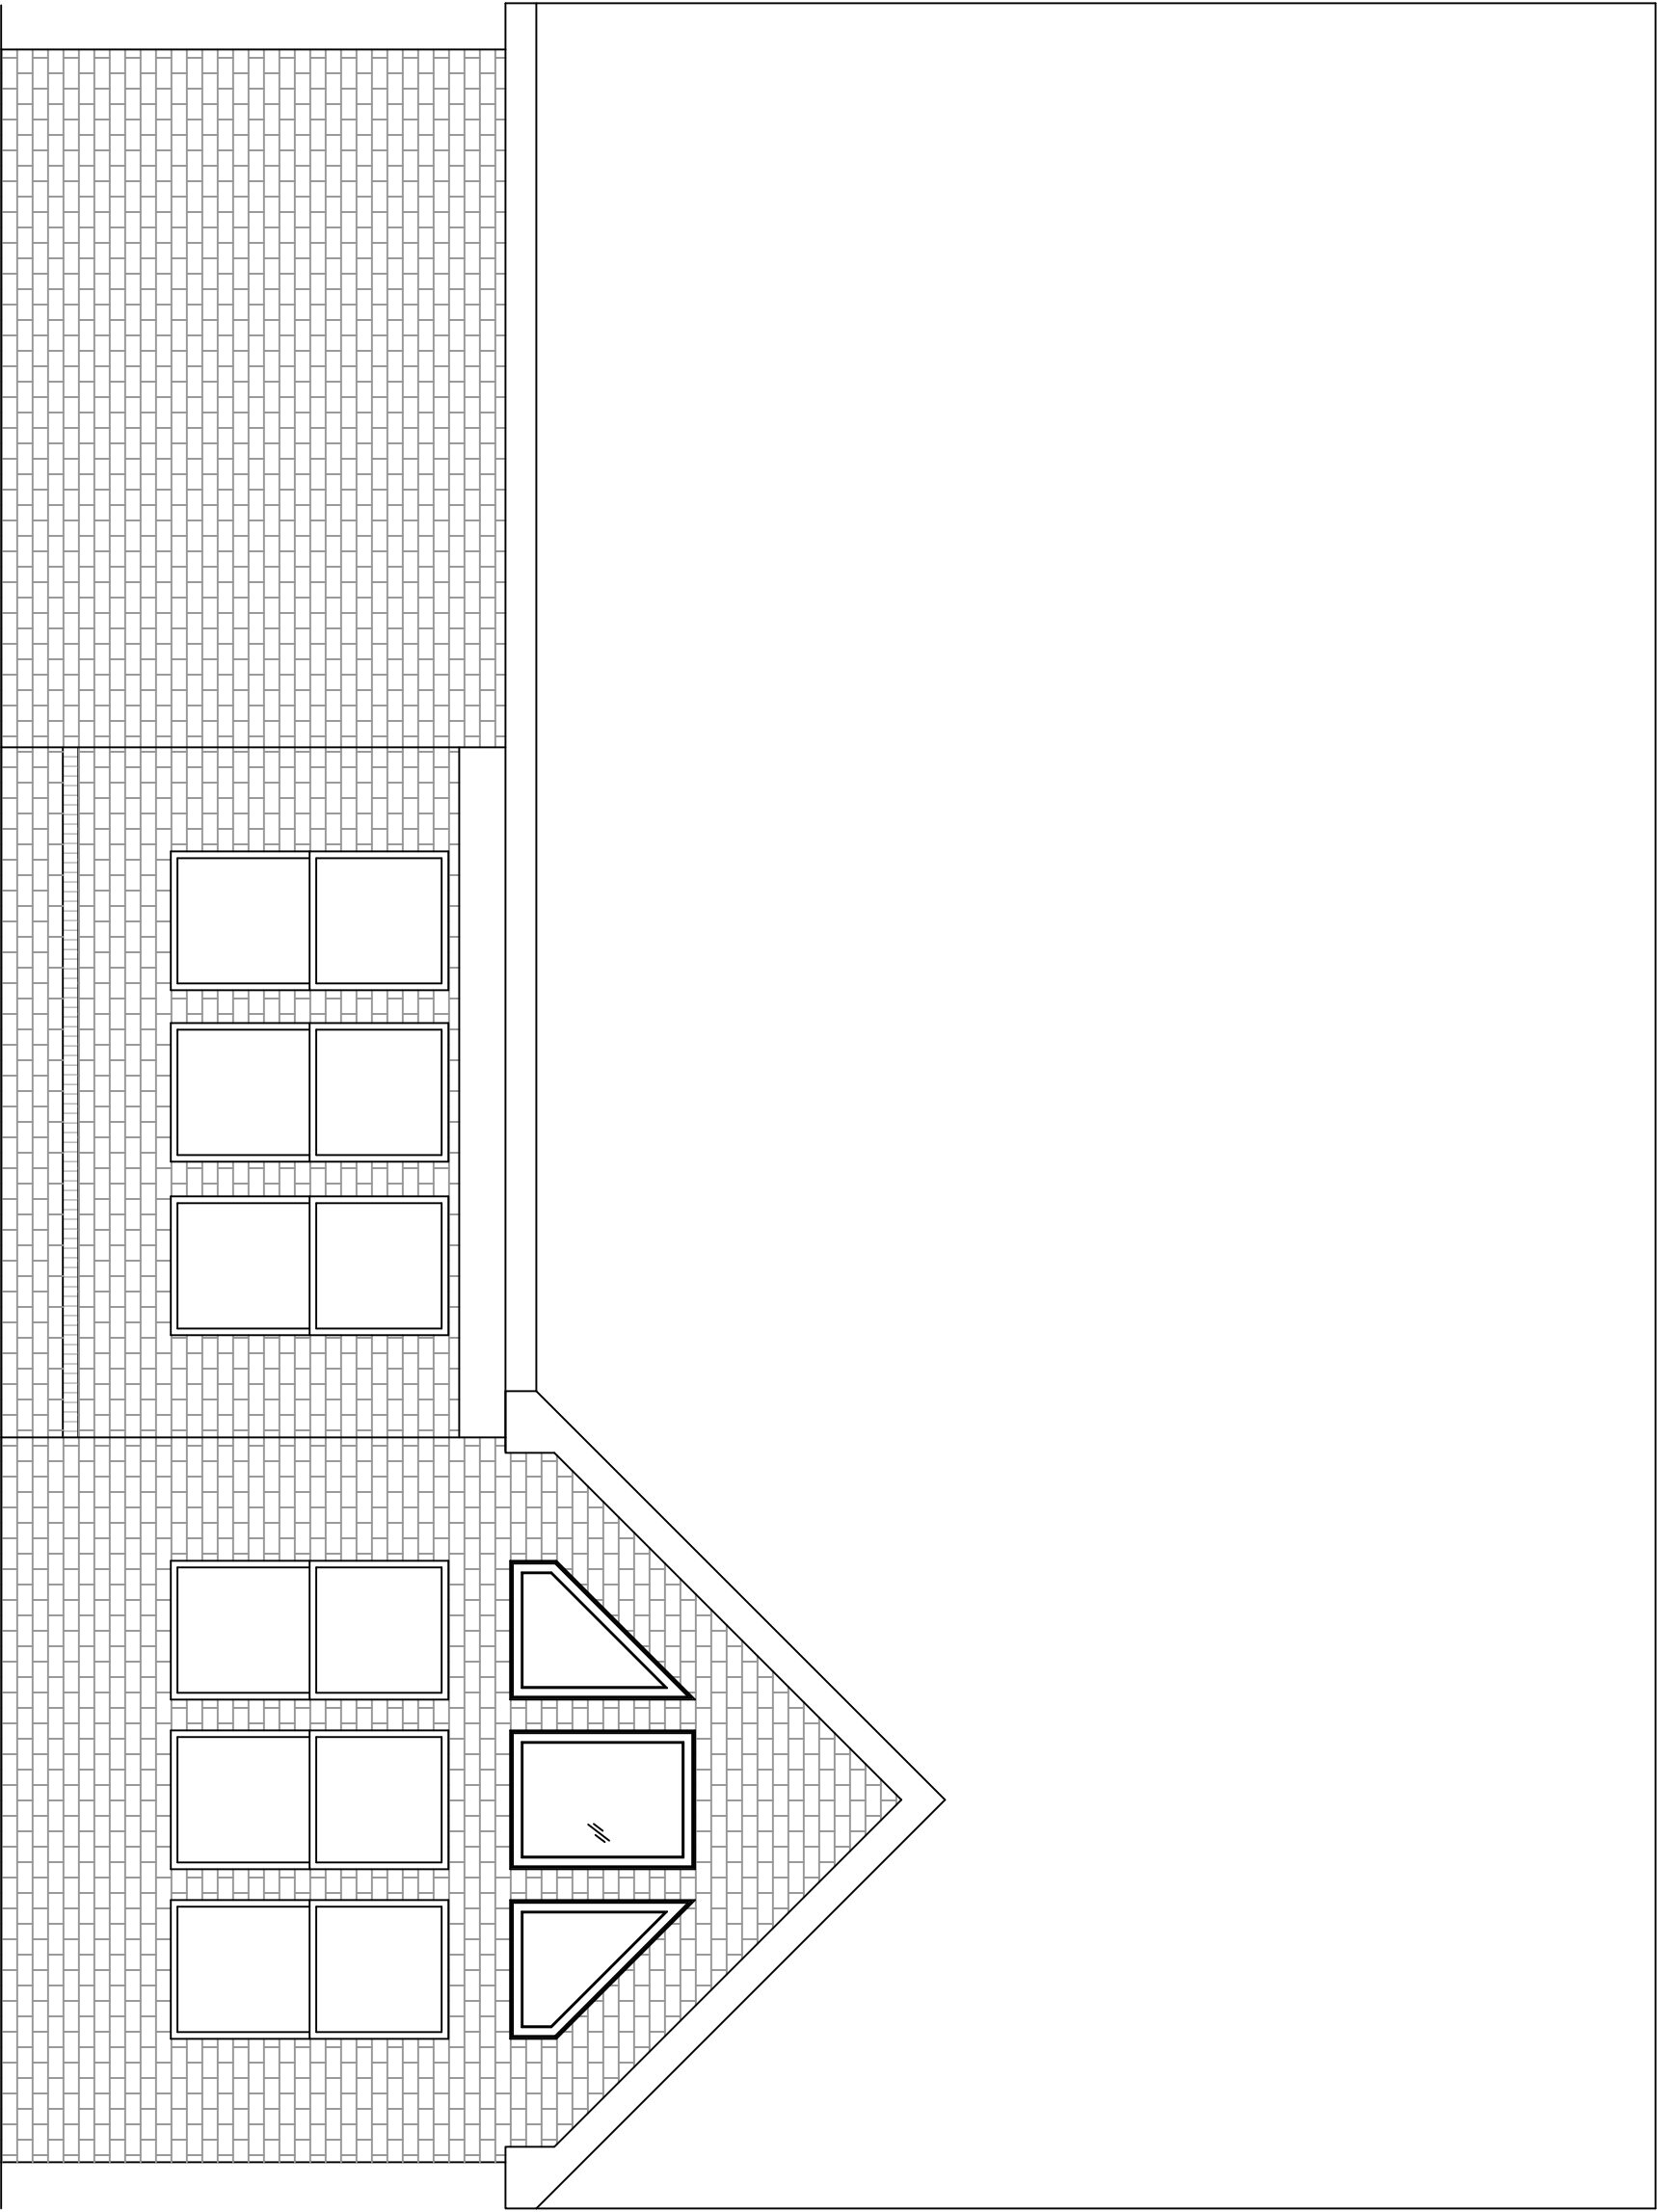

REAR ELEVATION

SCALE: 1/4" = 1'-0"

APPROX. AREA	
FIRST FLOOR LIVING	1755
SECOND FLOOR LIVING	937
TOTAL HEATED	2692
2 CAR GARAGE	609
FRONT PORCH	34
COVERED REAR PORCH	150
TOTAL COVERED	3485

PROJECT INFO	
SUBDIVISION	STONEFIELD
LOT #	38
PLAN	BROOKLYN
GARAGE	2 CAR
LH/RH ENTRY	LEFT ENTRY
BEDROOMS	4
BATHROOMS	3

ELEVATIONS

A.1

234 W. Northfield Blvd.
Murfreesboro, TN 37129

PAPER SIZE ARCH D (36x24)


DISCLAIMER

THE PLANS, RENDERINGS, AND IMAGES PROVIDED IN THIS BROCHURE ARE FOR ILLUSTRATIVE PURPOSES ONLY. ALL DIMENSIONS, MATERIALS, AND SPECIFICATIONS ARE APPROXIMATE AND SUBJECT TO CHANGE WITHOUT NOTICE. FINAL CONSTRUCTION DETAILS MAY VARY FROM THE DESIGNS DEPICTED IN THIS BROCHURE.



RIGHT ELEVATION

SCALE: 1/4"=1'-0"

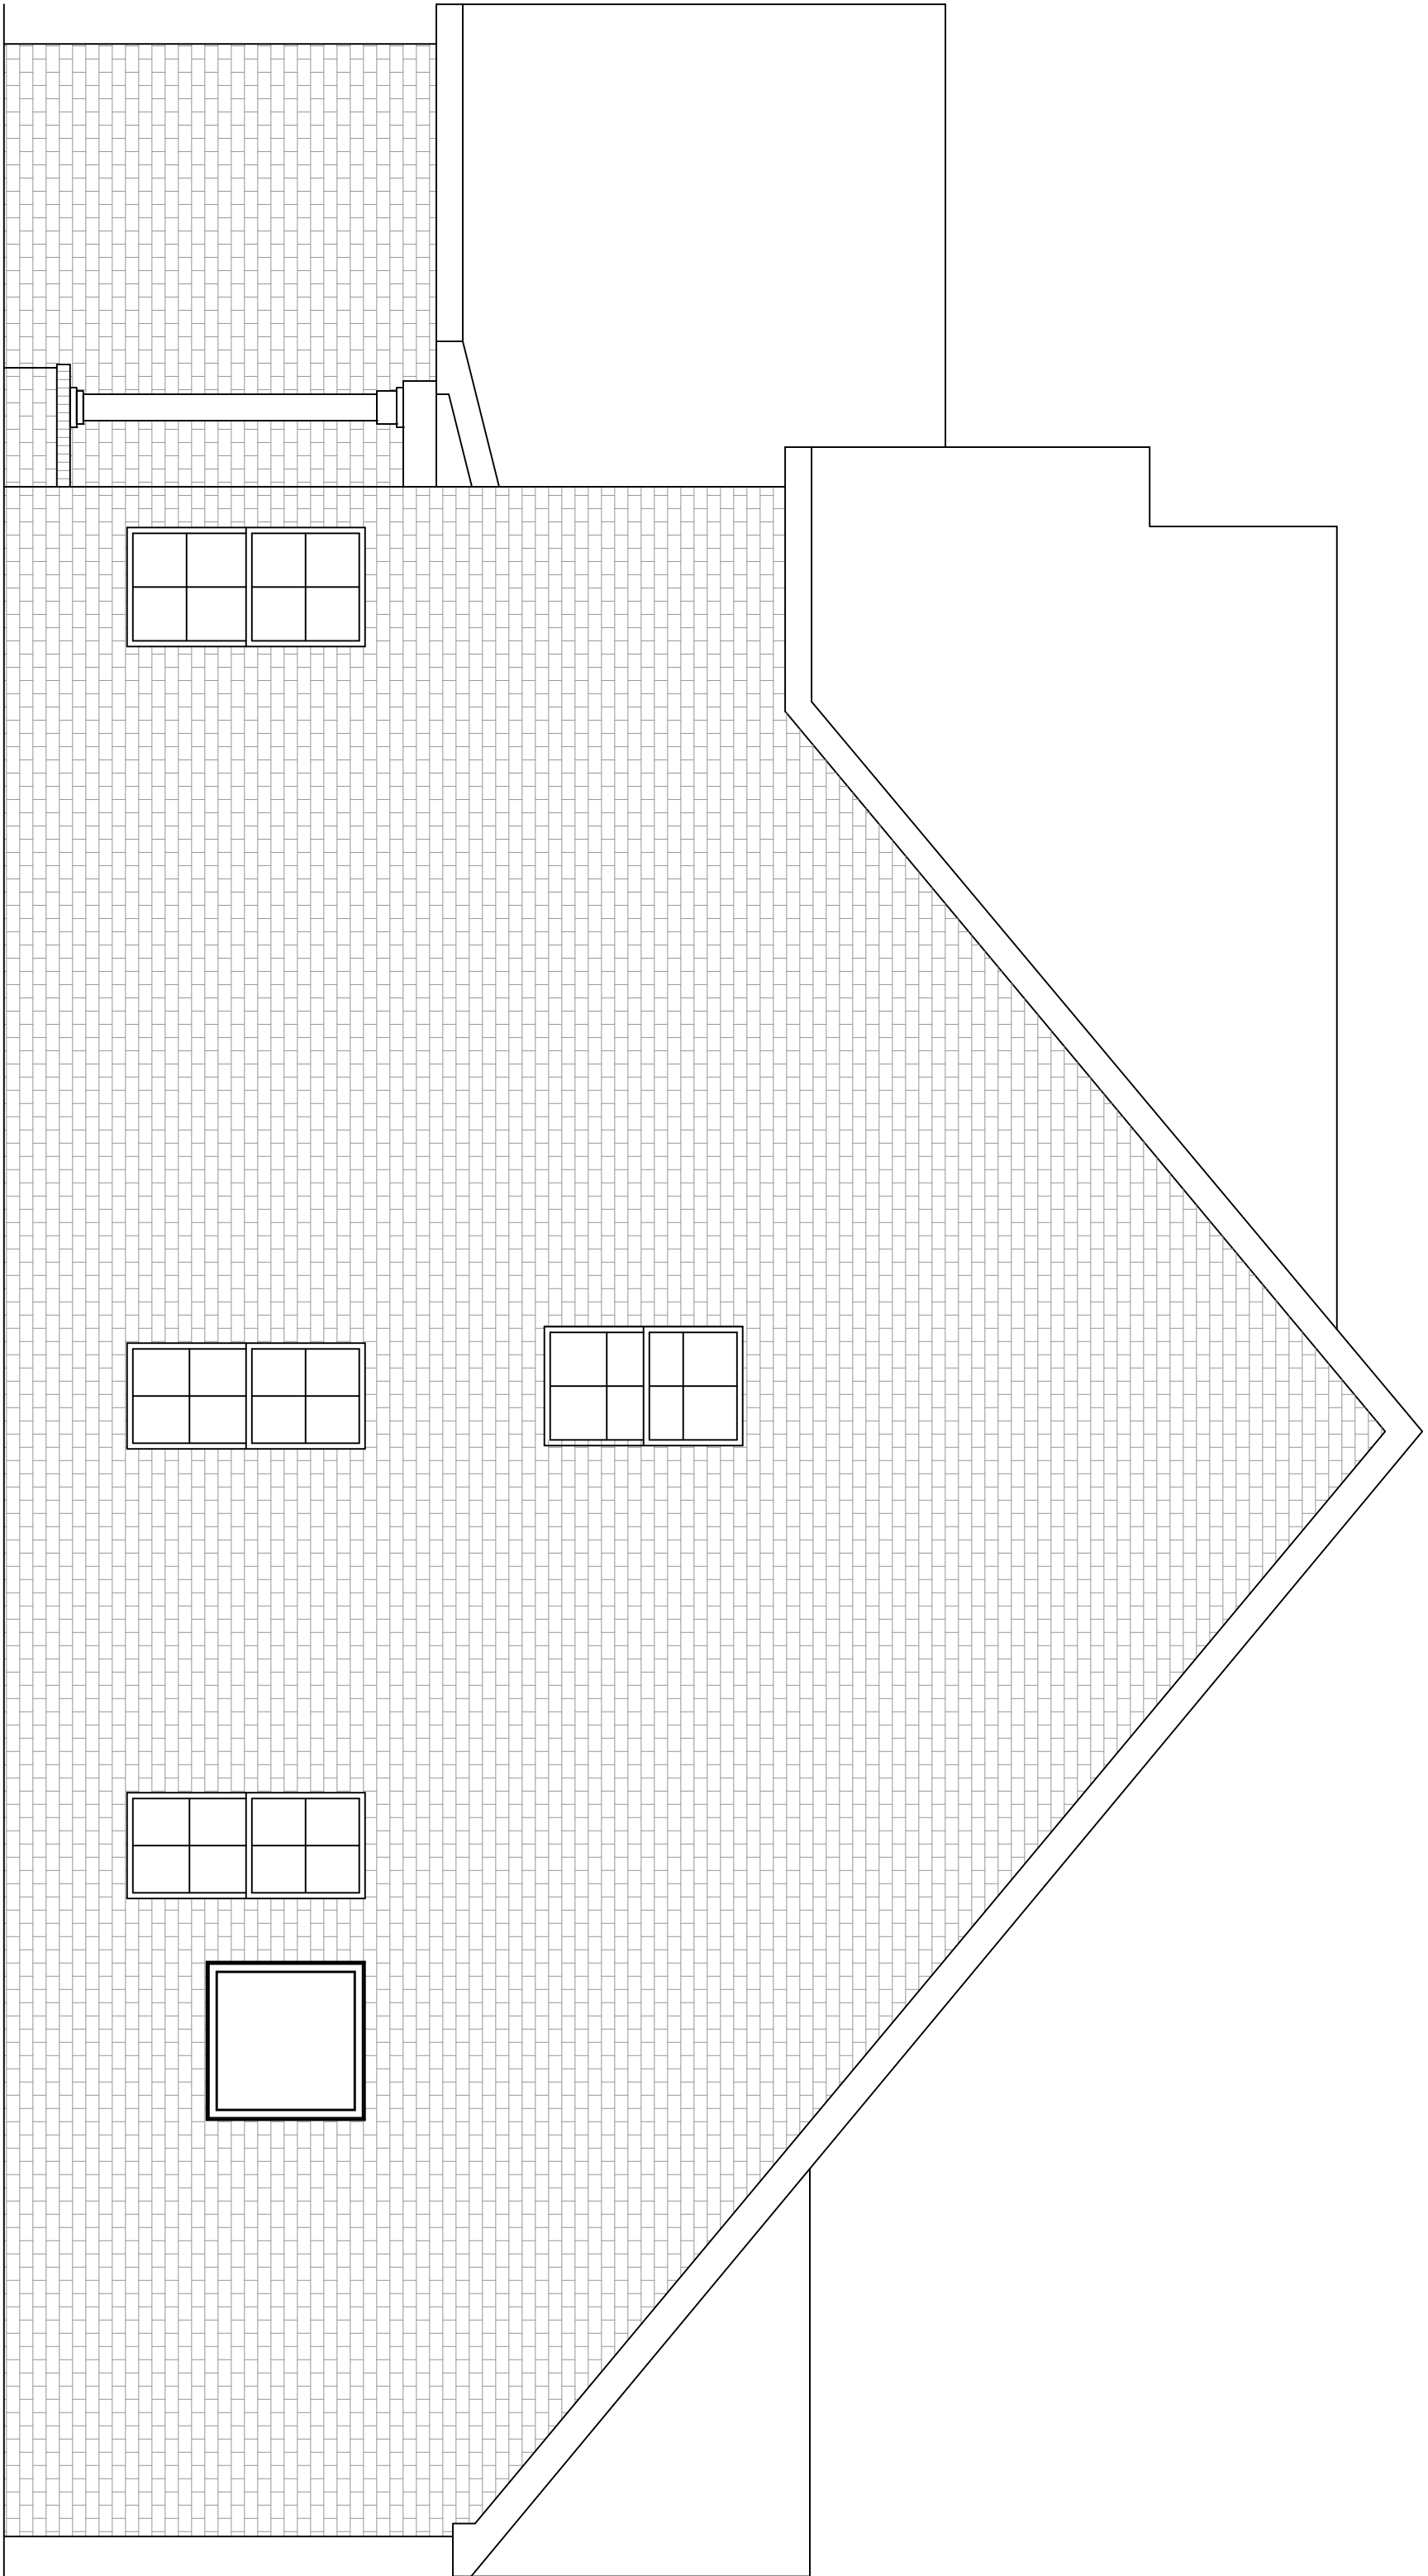

LEFT ELEVATION

SCALE: 1/4"=1'-0"

APPROX. AREA	
FIRST FLOOR LIVING	1755
SECOND FLOOR LIVING	937
TOTAL HEATED	2692
2 CAR GARAGE	609
FRONT PORCH	34
COVERED REAR PORCH	150
TOTAL COVERED	3485

PROJECT INFO	
SUBDIVISION	STONEFIELD
LOT #	38
PLAN	BROOKLYN
GARAGE	2 CAR
LH/RH ENTRY	LEFT ENTRY
BEDROOMS	4
BATHROOMS	3

ELEVATIONS

A.2

PAPER SIZE	ARCH D (36x24)
------------	----------------

DISCLAIMER

BROCHURE.

TOTAL COVERED	34
---------------	----

BATHROOMS	3
-----------	---

