

234 W. Northfield Blvd.
Murfreesboro, TN 37129

PAPER SIZE ARCH D (36x24)

DISCLAIMER


THE PLANS, RENDERINGS, AND IMAGES PROVIDED IN THIS BROCHURE ARE FOR ILLUSTRATIVE PURPOSES ONLY. ALL DIMENSIONS, MATERIALS, AND SPECIFICATIONS ARE APPROXIMATE AND SUBJECT TO CHANGE WITHOUT NOTICE. FINAL CONSTRUCTION DETAILS MAY VARY FROM THE DESIGNS DEPICTED IN THIS BROCHURE.

APPROX. AREA	
FIRST FLOOR LIVING	1712
BONUS ROOM	578
TOTAL HEATED	2290
GARAGE	495
FRONT PORCH	94
COVERED REAR PORCH	107
TOTAL COVERED	2986

PROJECT INFO	
SUBDIVISION	DECHERD HIGHLAND
LOT #	LOT 6
PLAN	HOLLIS-A
GARAGE	2 CAR
LH/RH ENTRY	RH ENTRY
BEDROOMS	3
BATHROOMS	2



ELEVATIONS

A.1

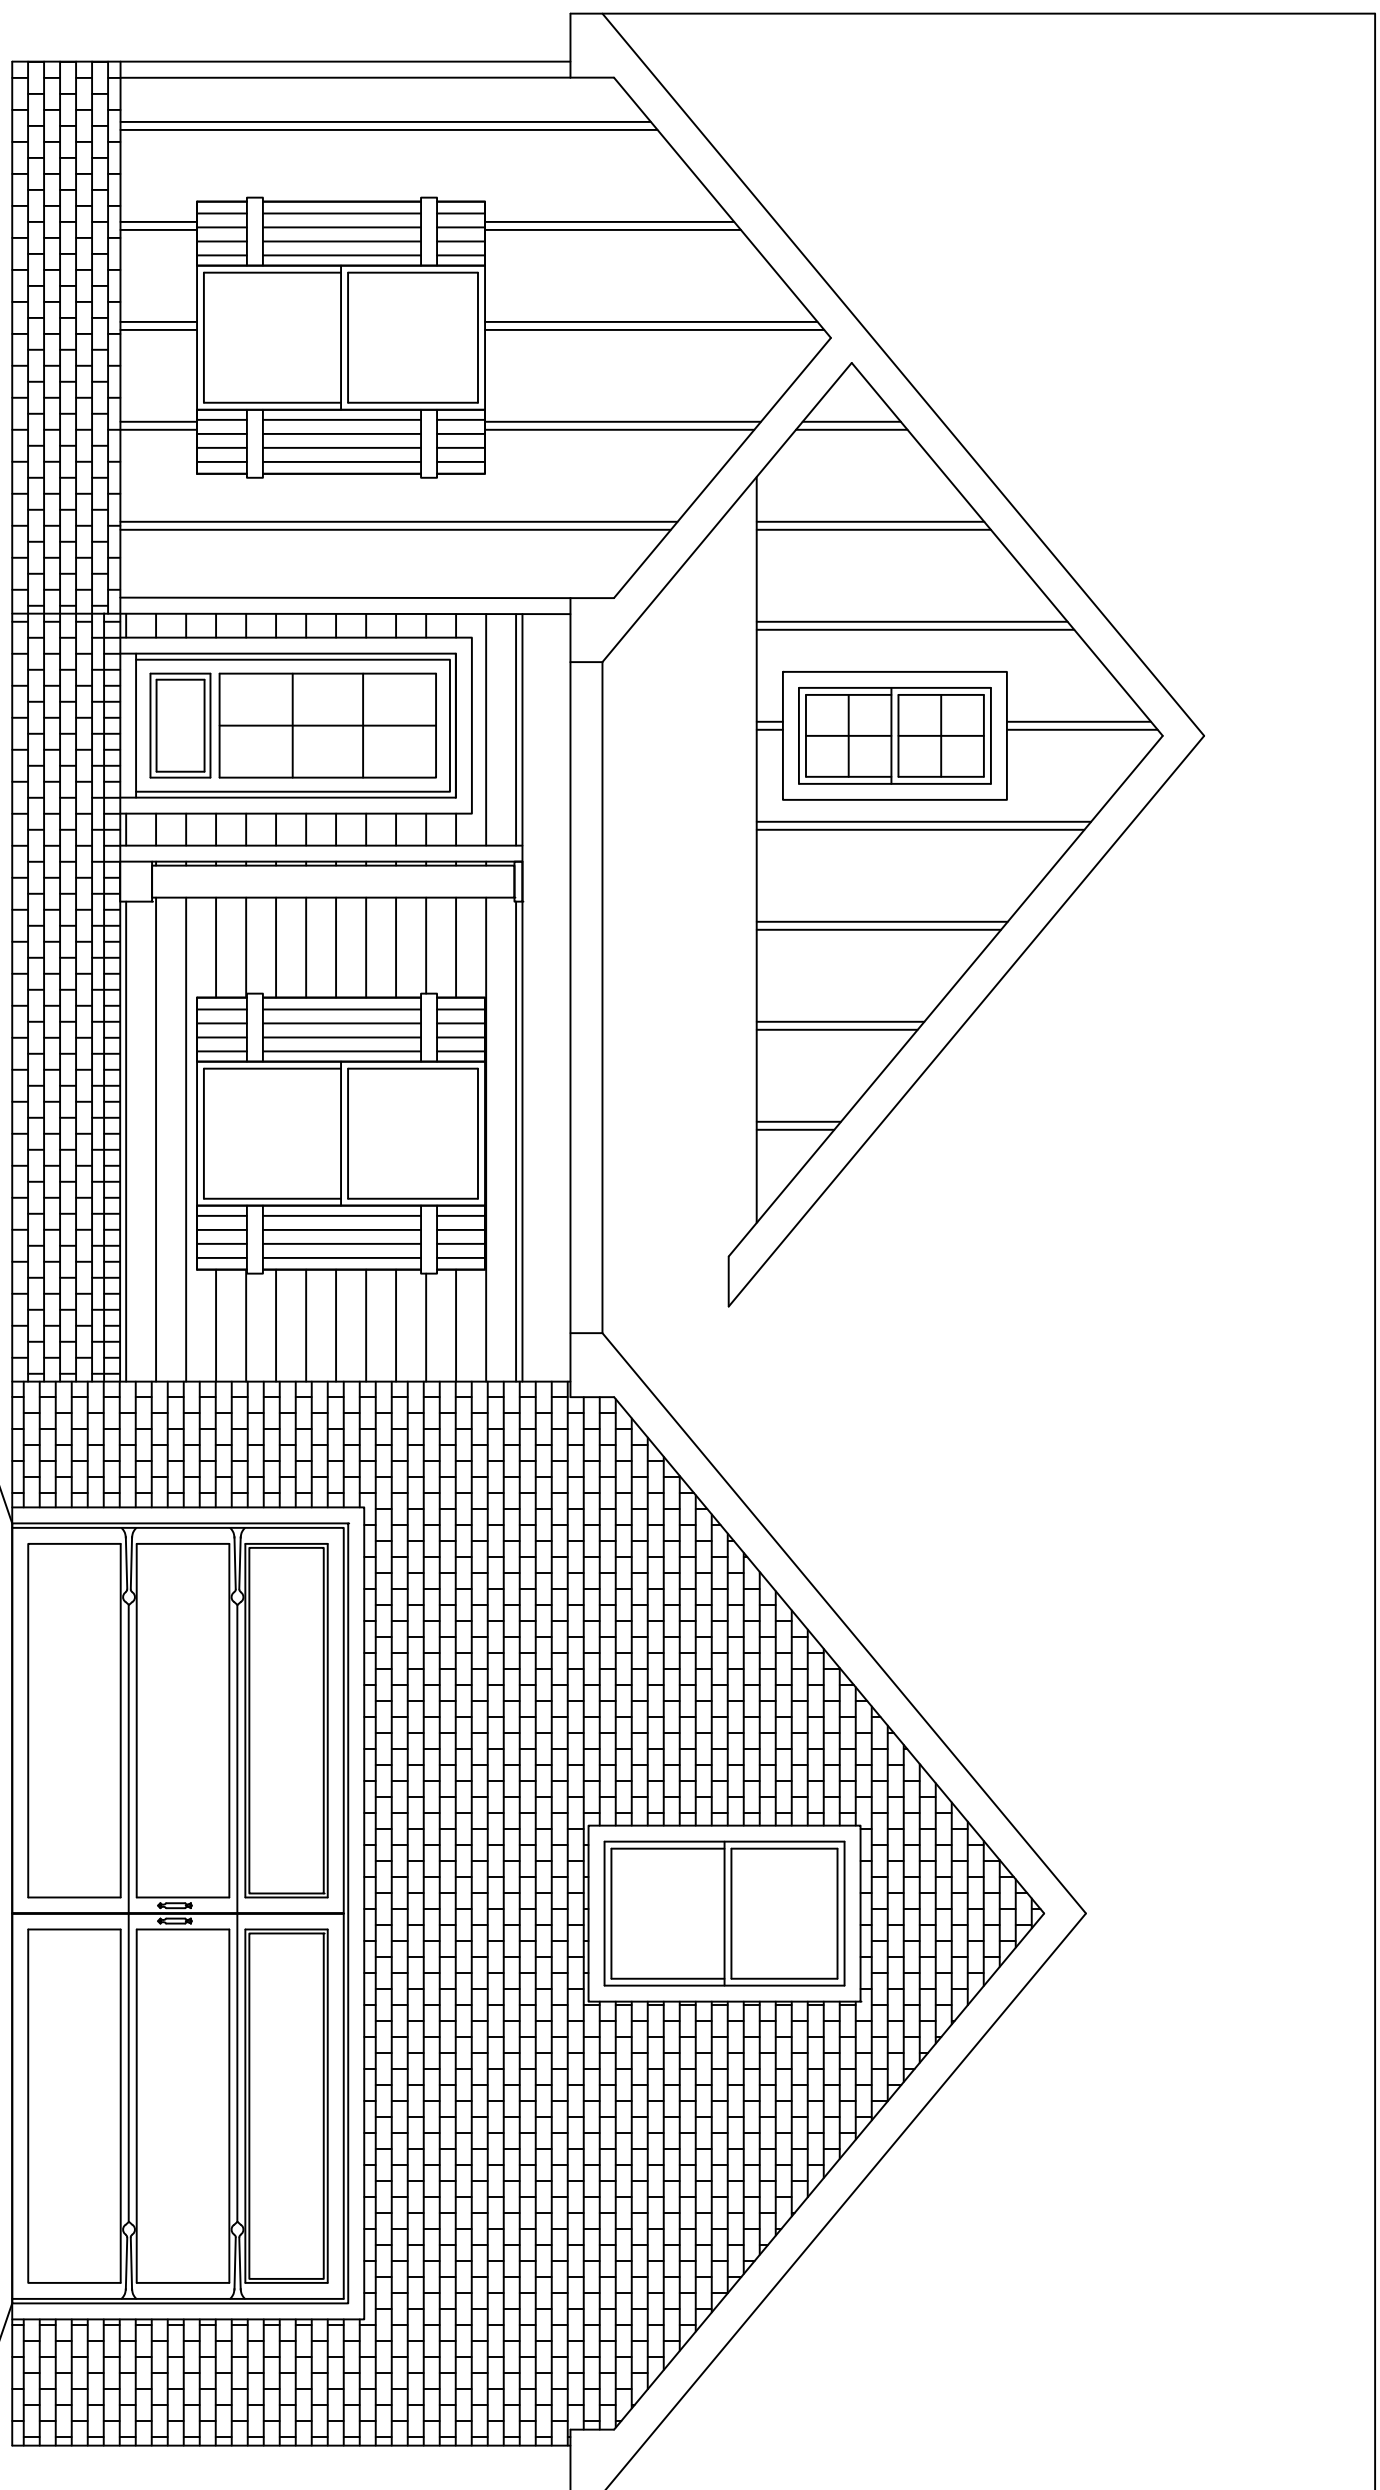

FRONT ELEVATION

SCALE: 3/8"=1'-0"

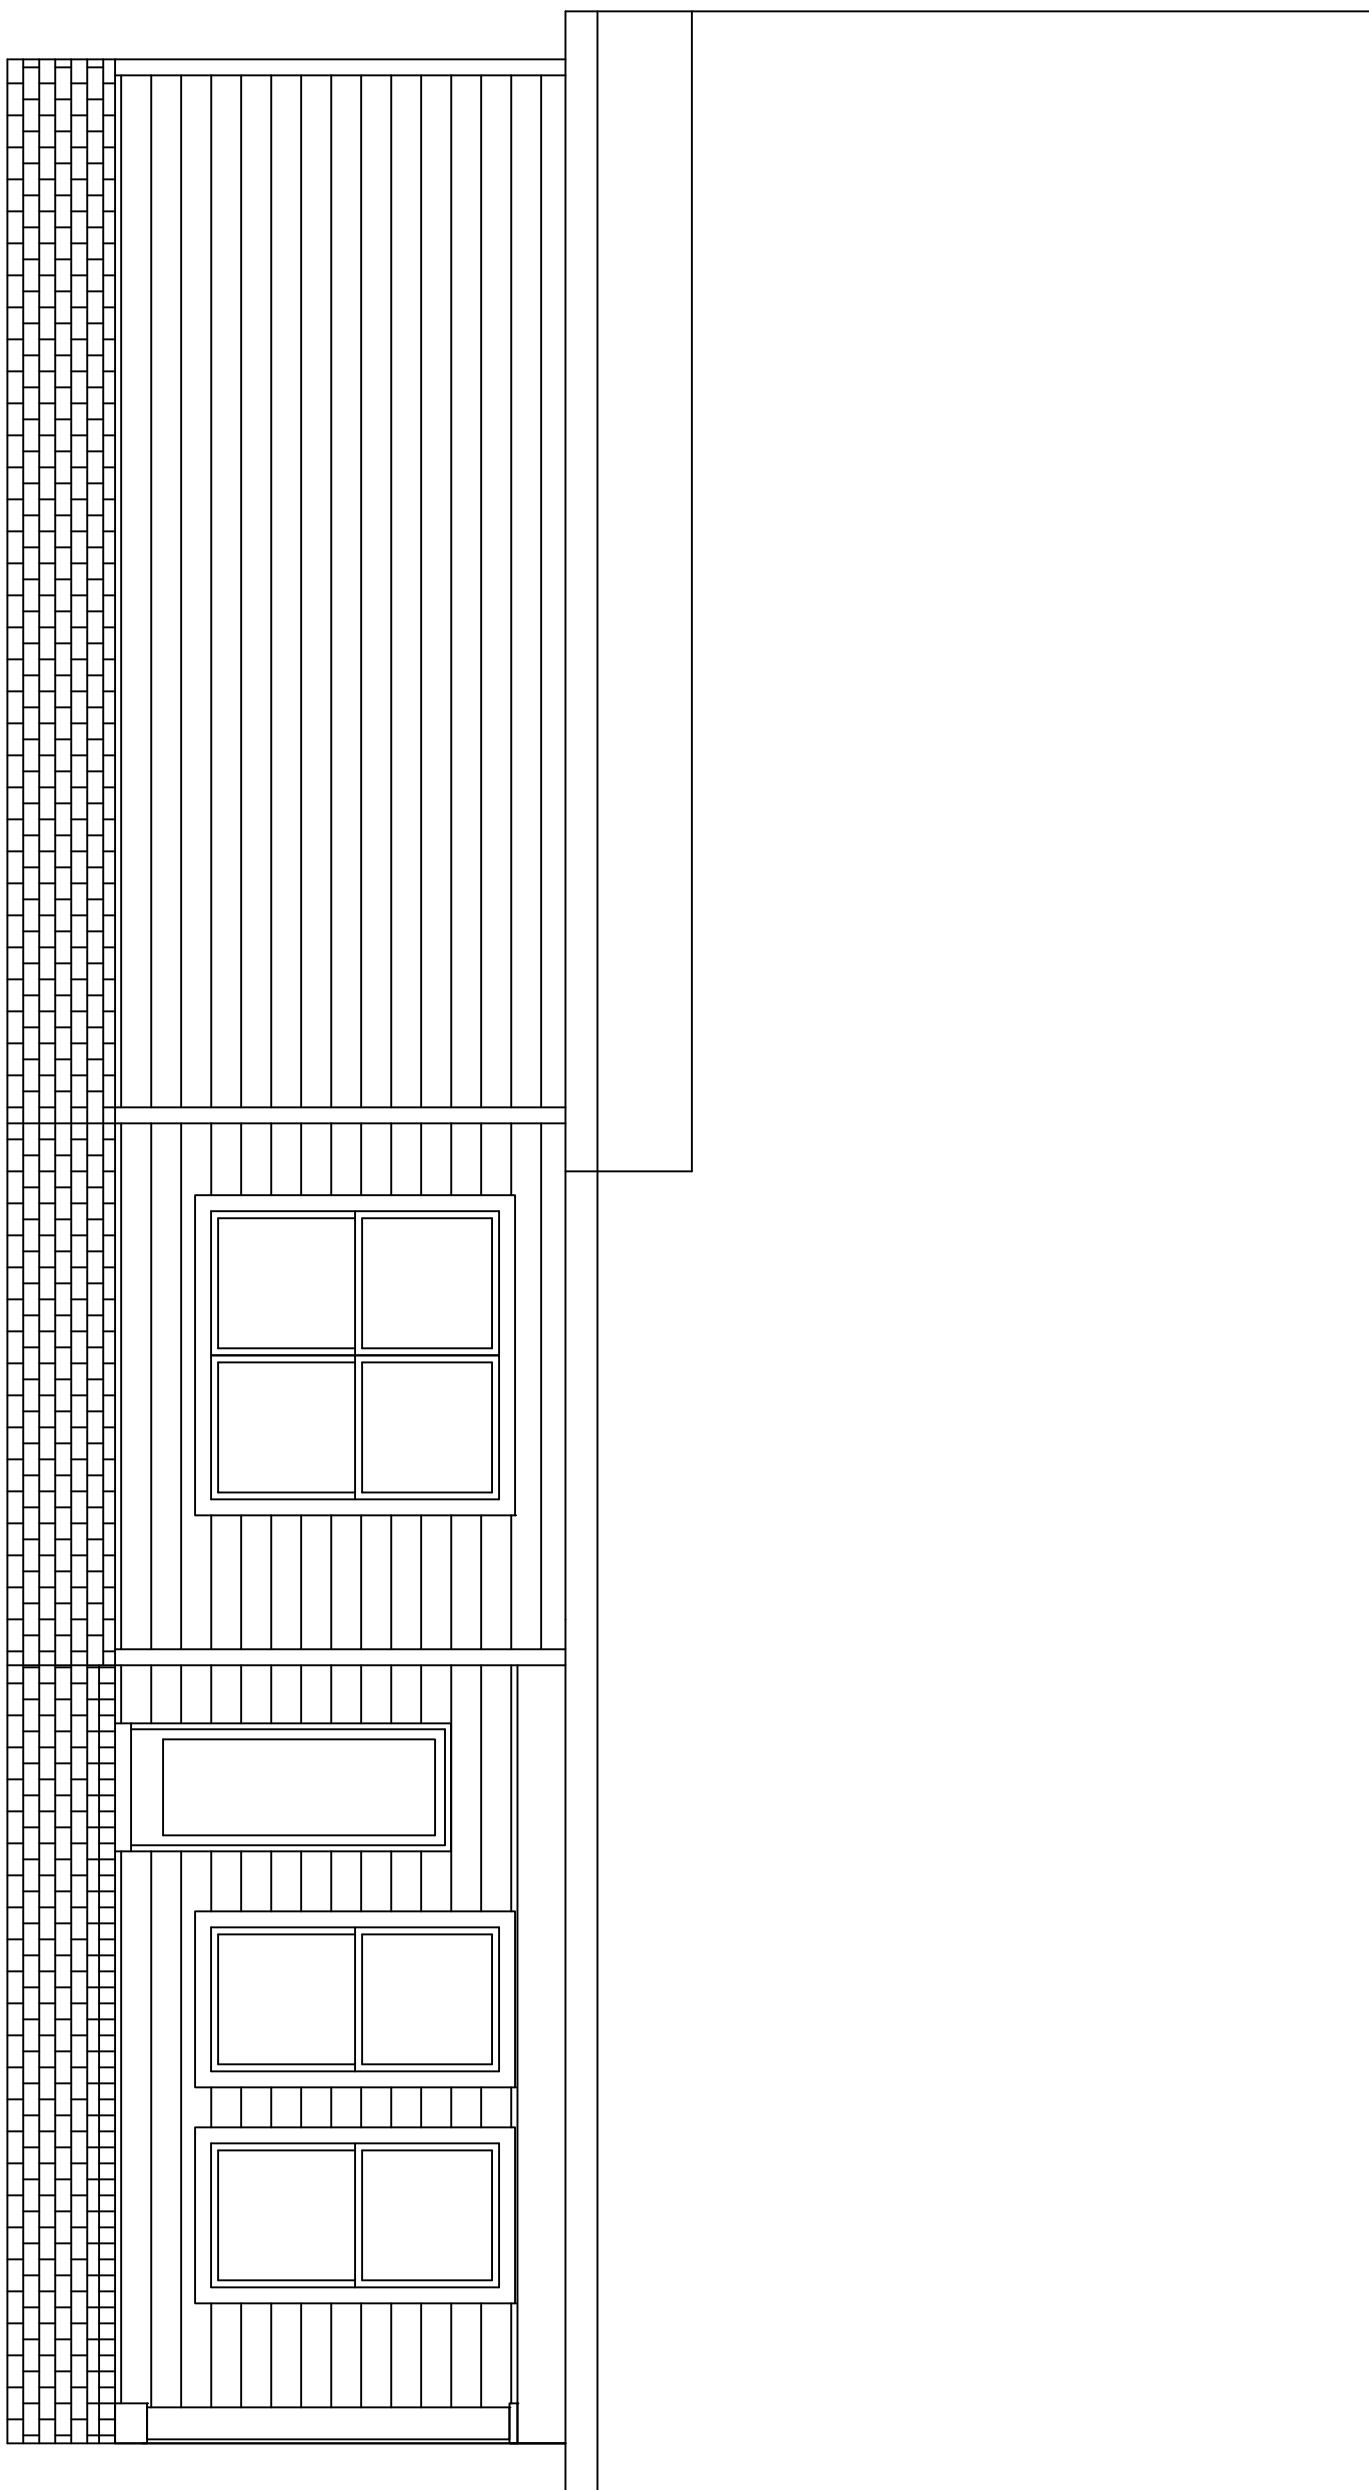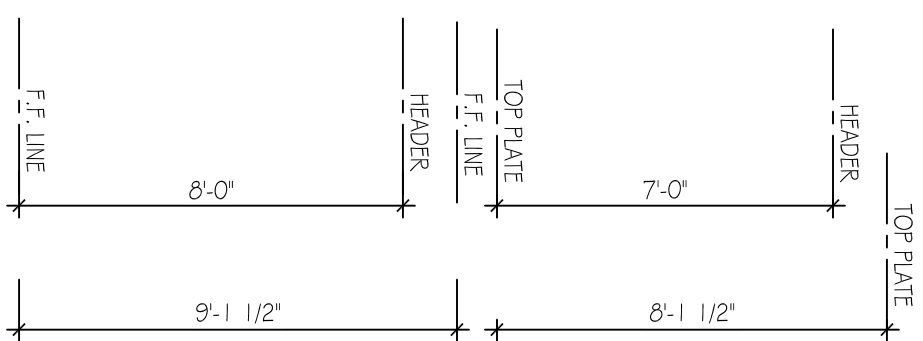

REAR ELEVATION


SCALE: 3/8"=1'-0"

234 W. Northfield Blvd.
Murfreesboro, TN 37129

PAPER SIZE ARCH D (36x24)


DISCLAIMER

THE PLANS, RENDERINGS, AND IMAGES PROVIDED IN THIS BROCHURE ARE FOR ILLUSTRATIVE PURPOSES ONLY. ALL DIMENSIONS, MATERIALS, AND SPECIFICATIONS ARE APPROXIMATE AND SUBJECT TO CHANGE WITHOUT NOTICE. FINAL CONSTRUCTION DETAILS MAY VARY FROM THE DESIGNS DEPICTED IN THIS BROCHURE.

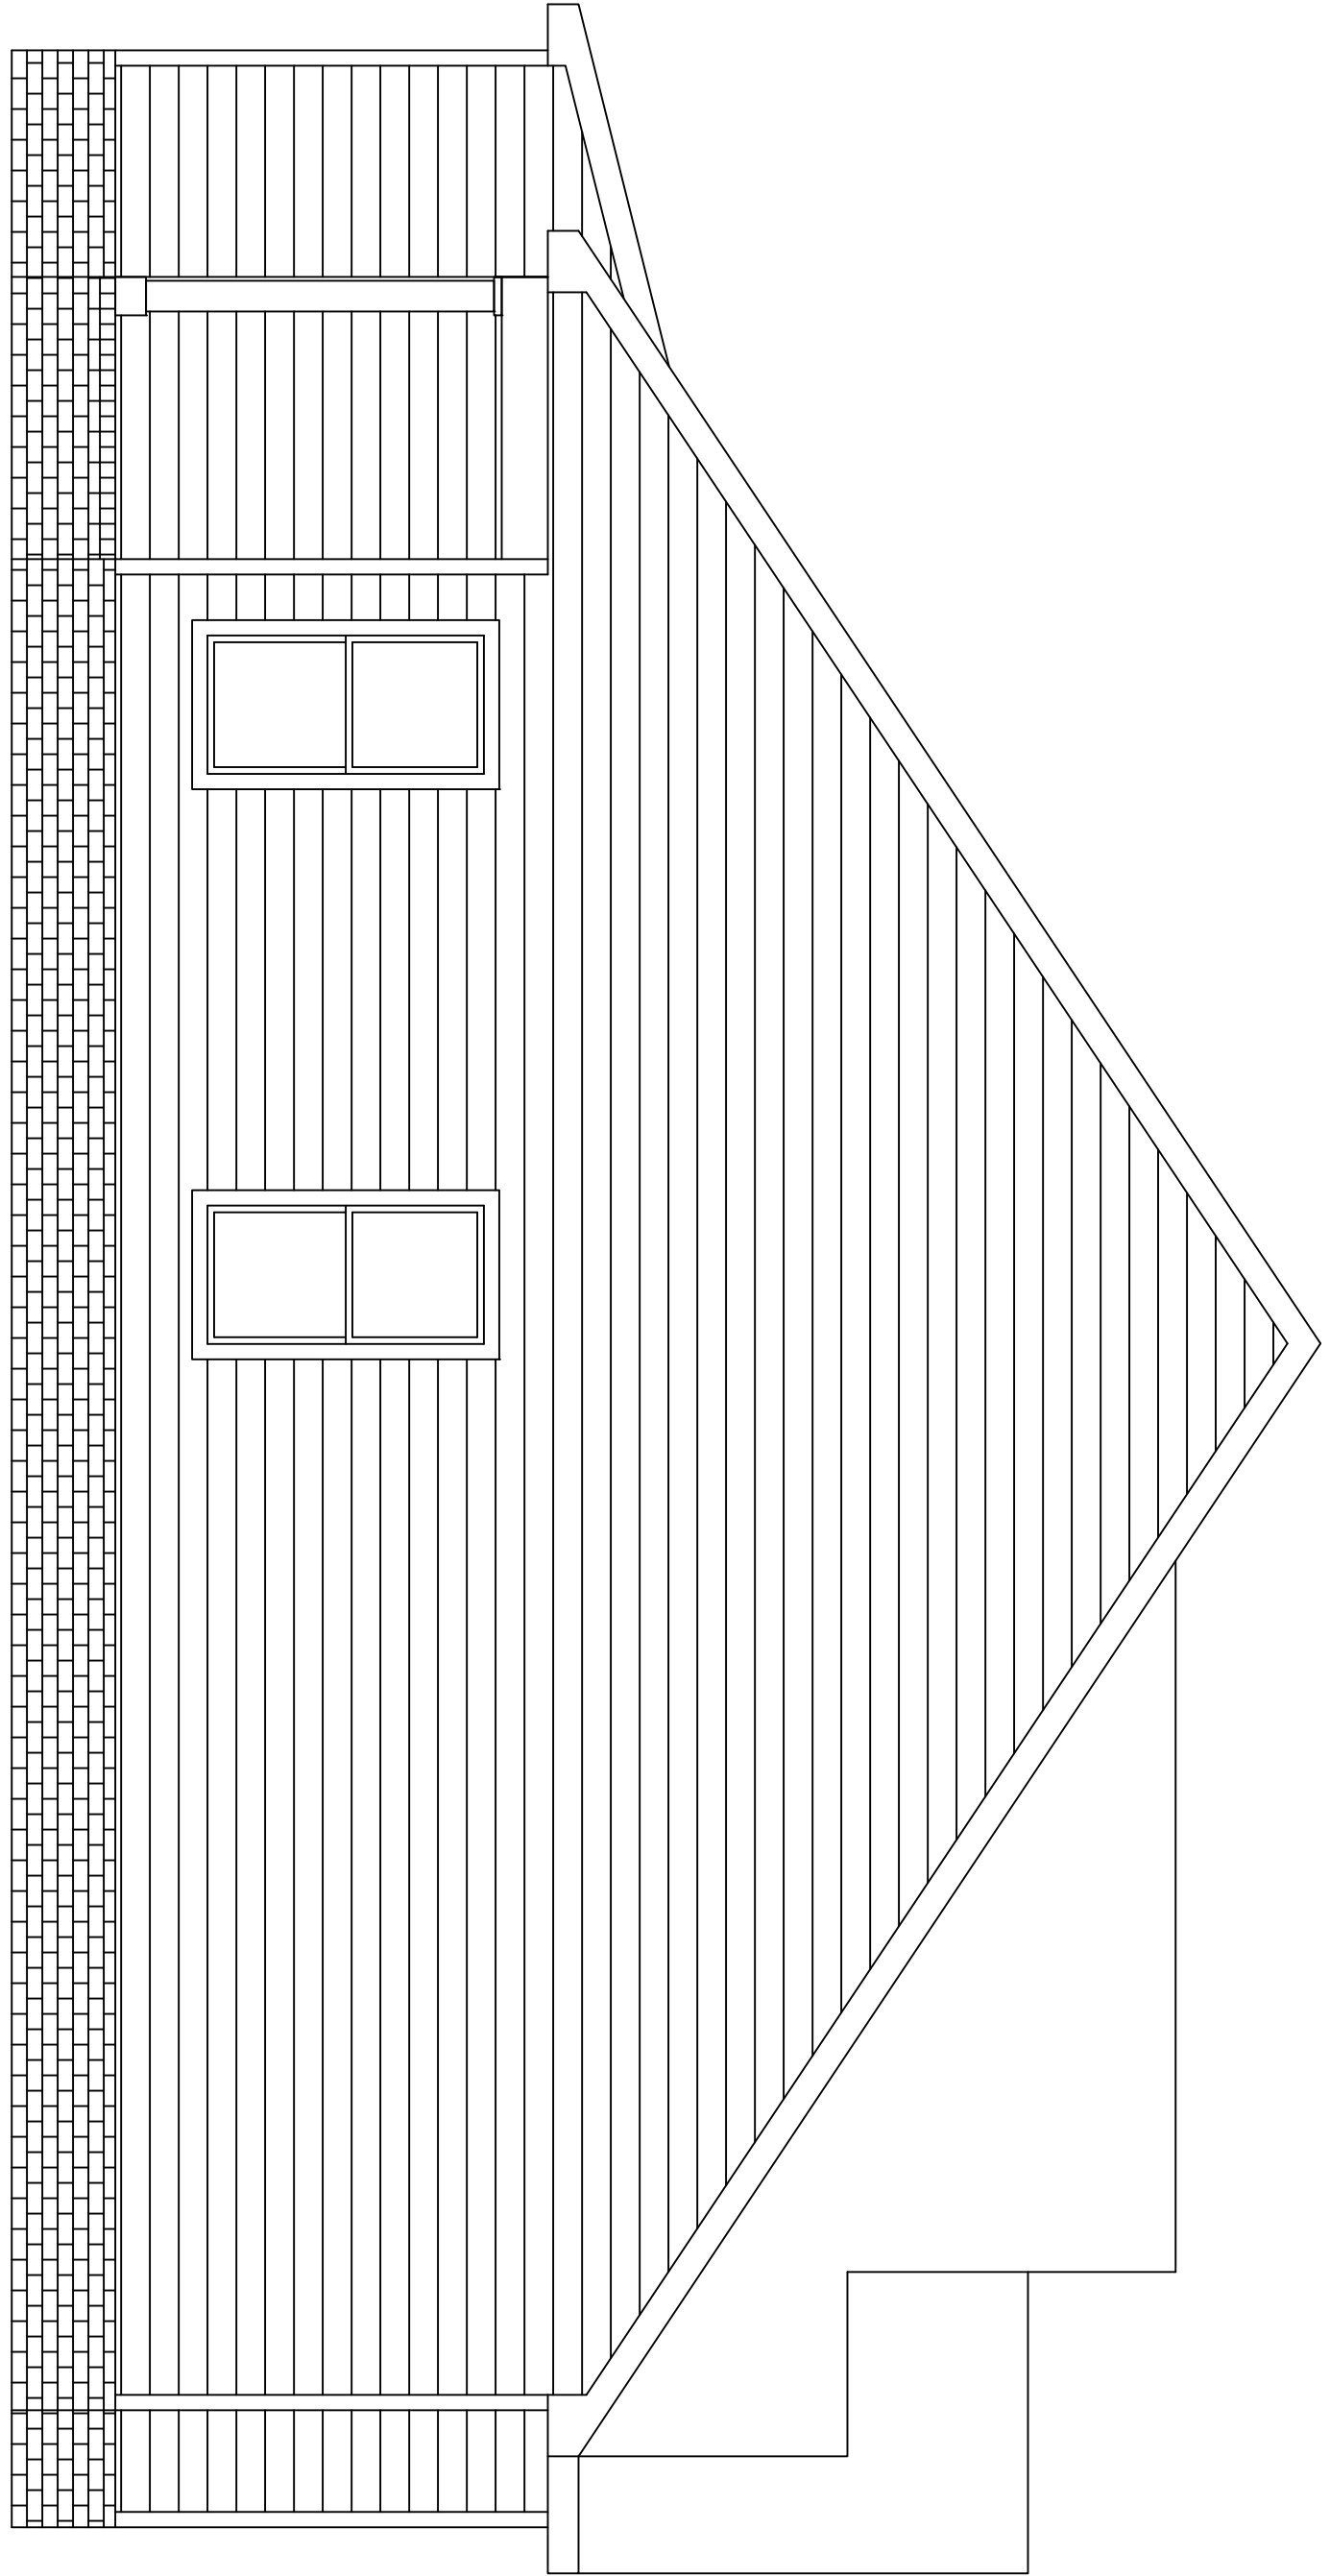

SIDE ELEVATION

SCALE: 3/4"=1'-0"

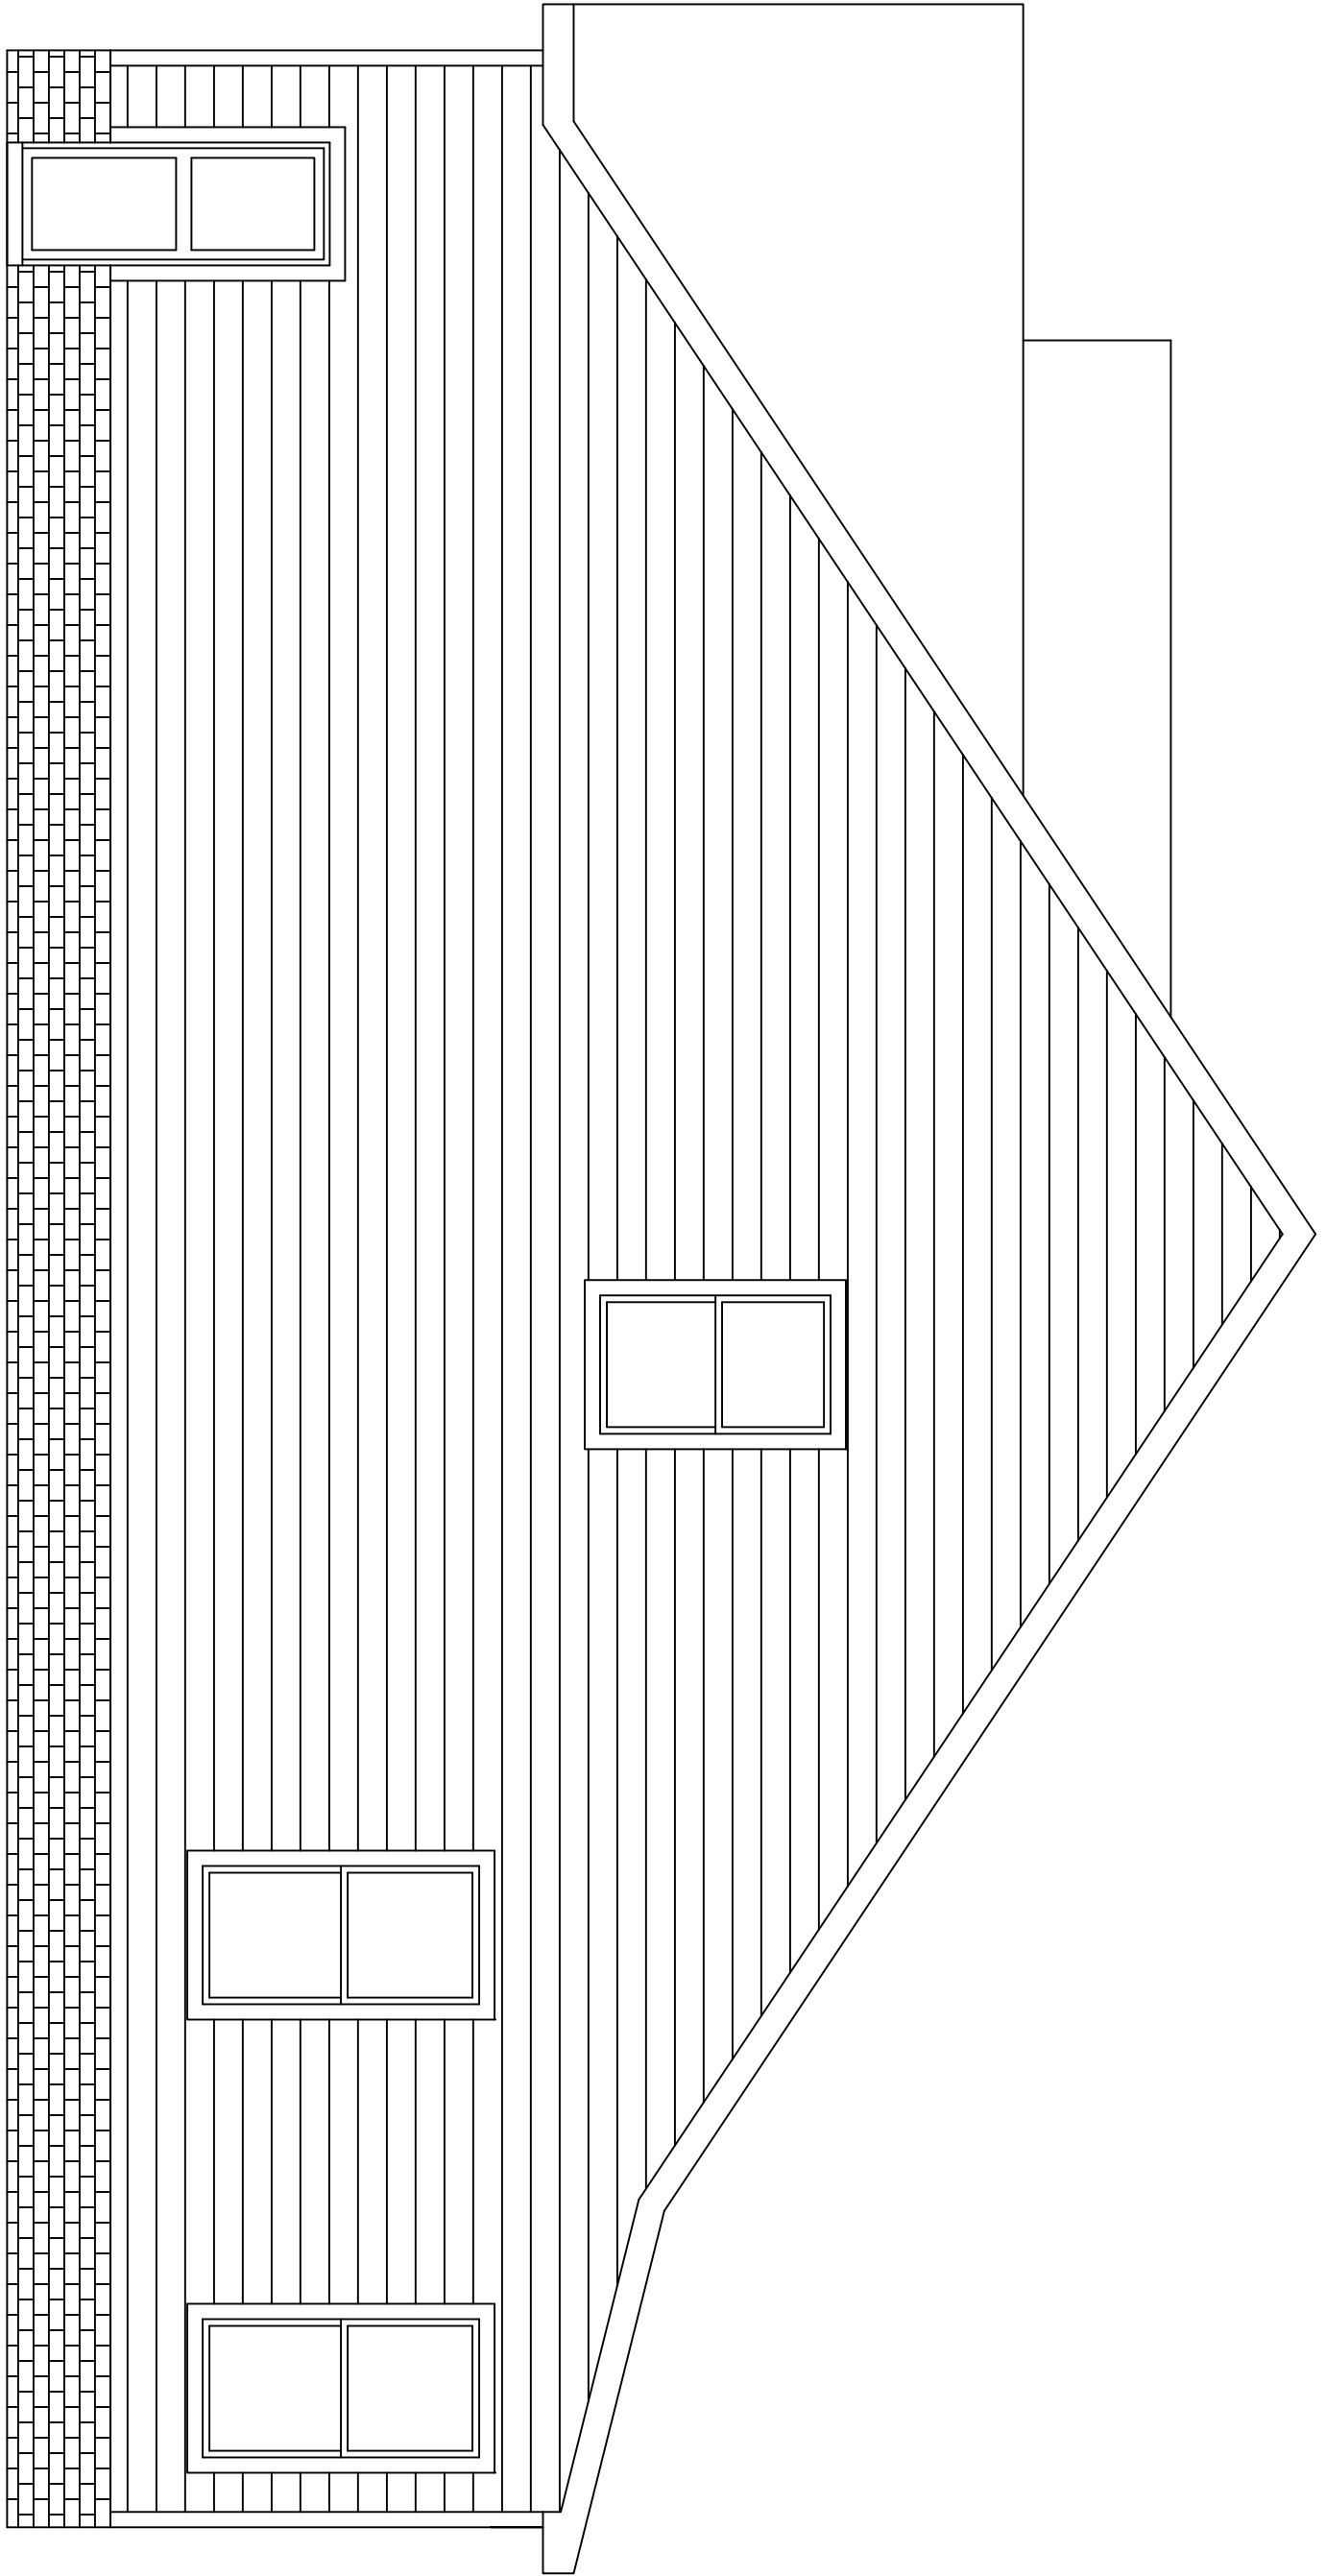

SIDE ELEVATION

SCALE: 3/4"=1'-0"

APPROX. AREA	
FIRST FLOOR LIVING	1712
BONUS ROOM	578
TOTAL HEATED	2290
GARAGE	
FRONT PORCH	495
COVERED REAR PORCH	94
TOTAL COVERED	107
TOTAL COVERED	2986

PROJECT INFO	
SUBDIVISION	DECHERD HIGHLAND
LOT #	LOT 6
PLAN	HOLLIS-A
GARAGE	2 CAR
LH/RH ENTRY	RH ENTRY
BEDROOMS	3
BATHROOMS	2

ELEVATIONS

234 W. Northfield Blvd.
Murfreesboro, TN 37129

PAPER SIZE ARCH D (36x24)

DISCLAIMER


THE PLANS, RENDERINGS, AND IMAGES PROVIDED IN THIS BROCHURE ARE FOR ILLUSTRATIVE PURPOSES ONLY. ALL DIMENSIONS, MATERIALS, AND SPECIFICATIONS ARE APPROXIMATE AND SUBJECT TO CHANGE WITHOUT NOTICE. FINAL CONSTRUCTION DETAILS MAY VARY FROM THE DESIGNS DEPICTED IN THIS BROCHURE.

APPROX. AREA	
FIRST FLOOR LIVING	1712
BONUS ROOM	578
TOTAL HEATED	2290
GARAGE	495
FRONT PORCH	94
COVERED REAR PORCH	107
TOTAL COVERED	2986

PROJECT INFO	
SUBDIVISION	DECHERD HIGHLAND
LOT #	LOT 6
PLAN	HOLLIS-A
GARAGE	2 CAR
LH/RH ENTRY	RH ENTRY
BEDROOMS	3
BATHROOMS	2

FLOOR PLAN

A.3

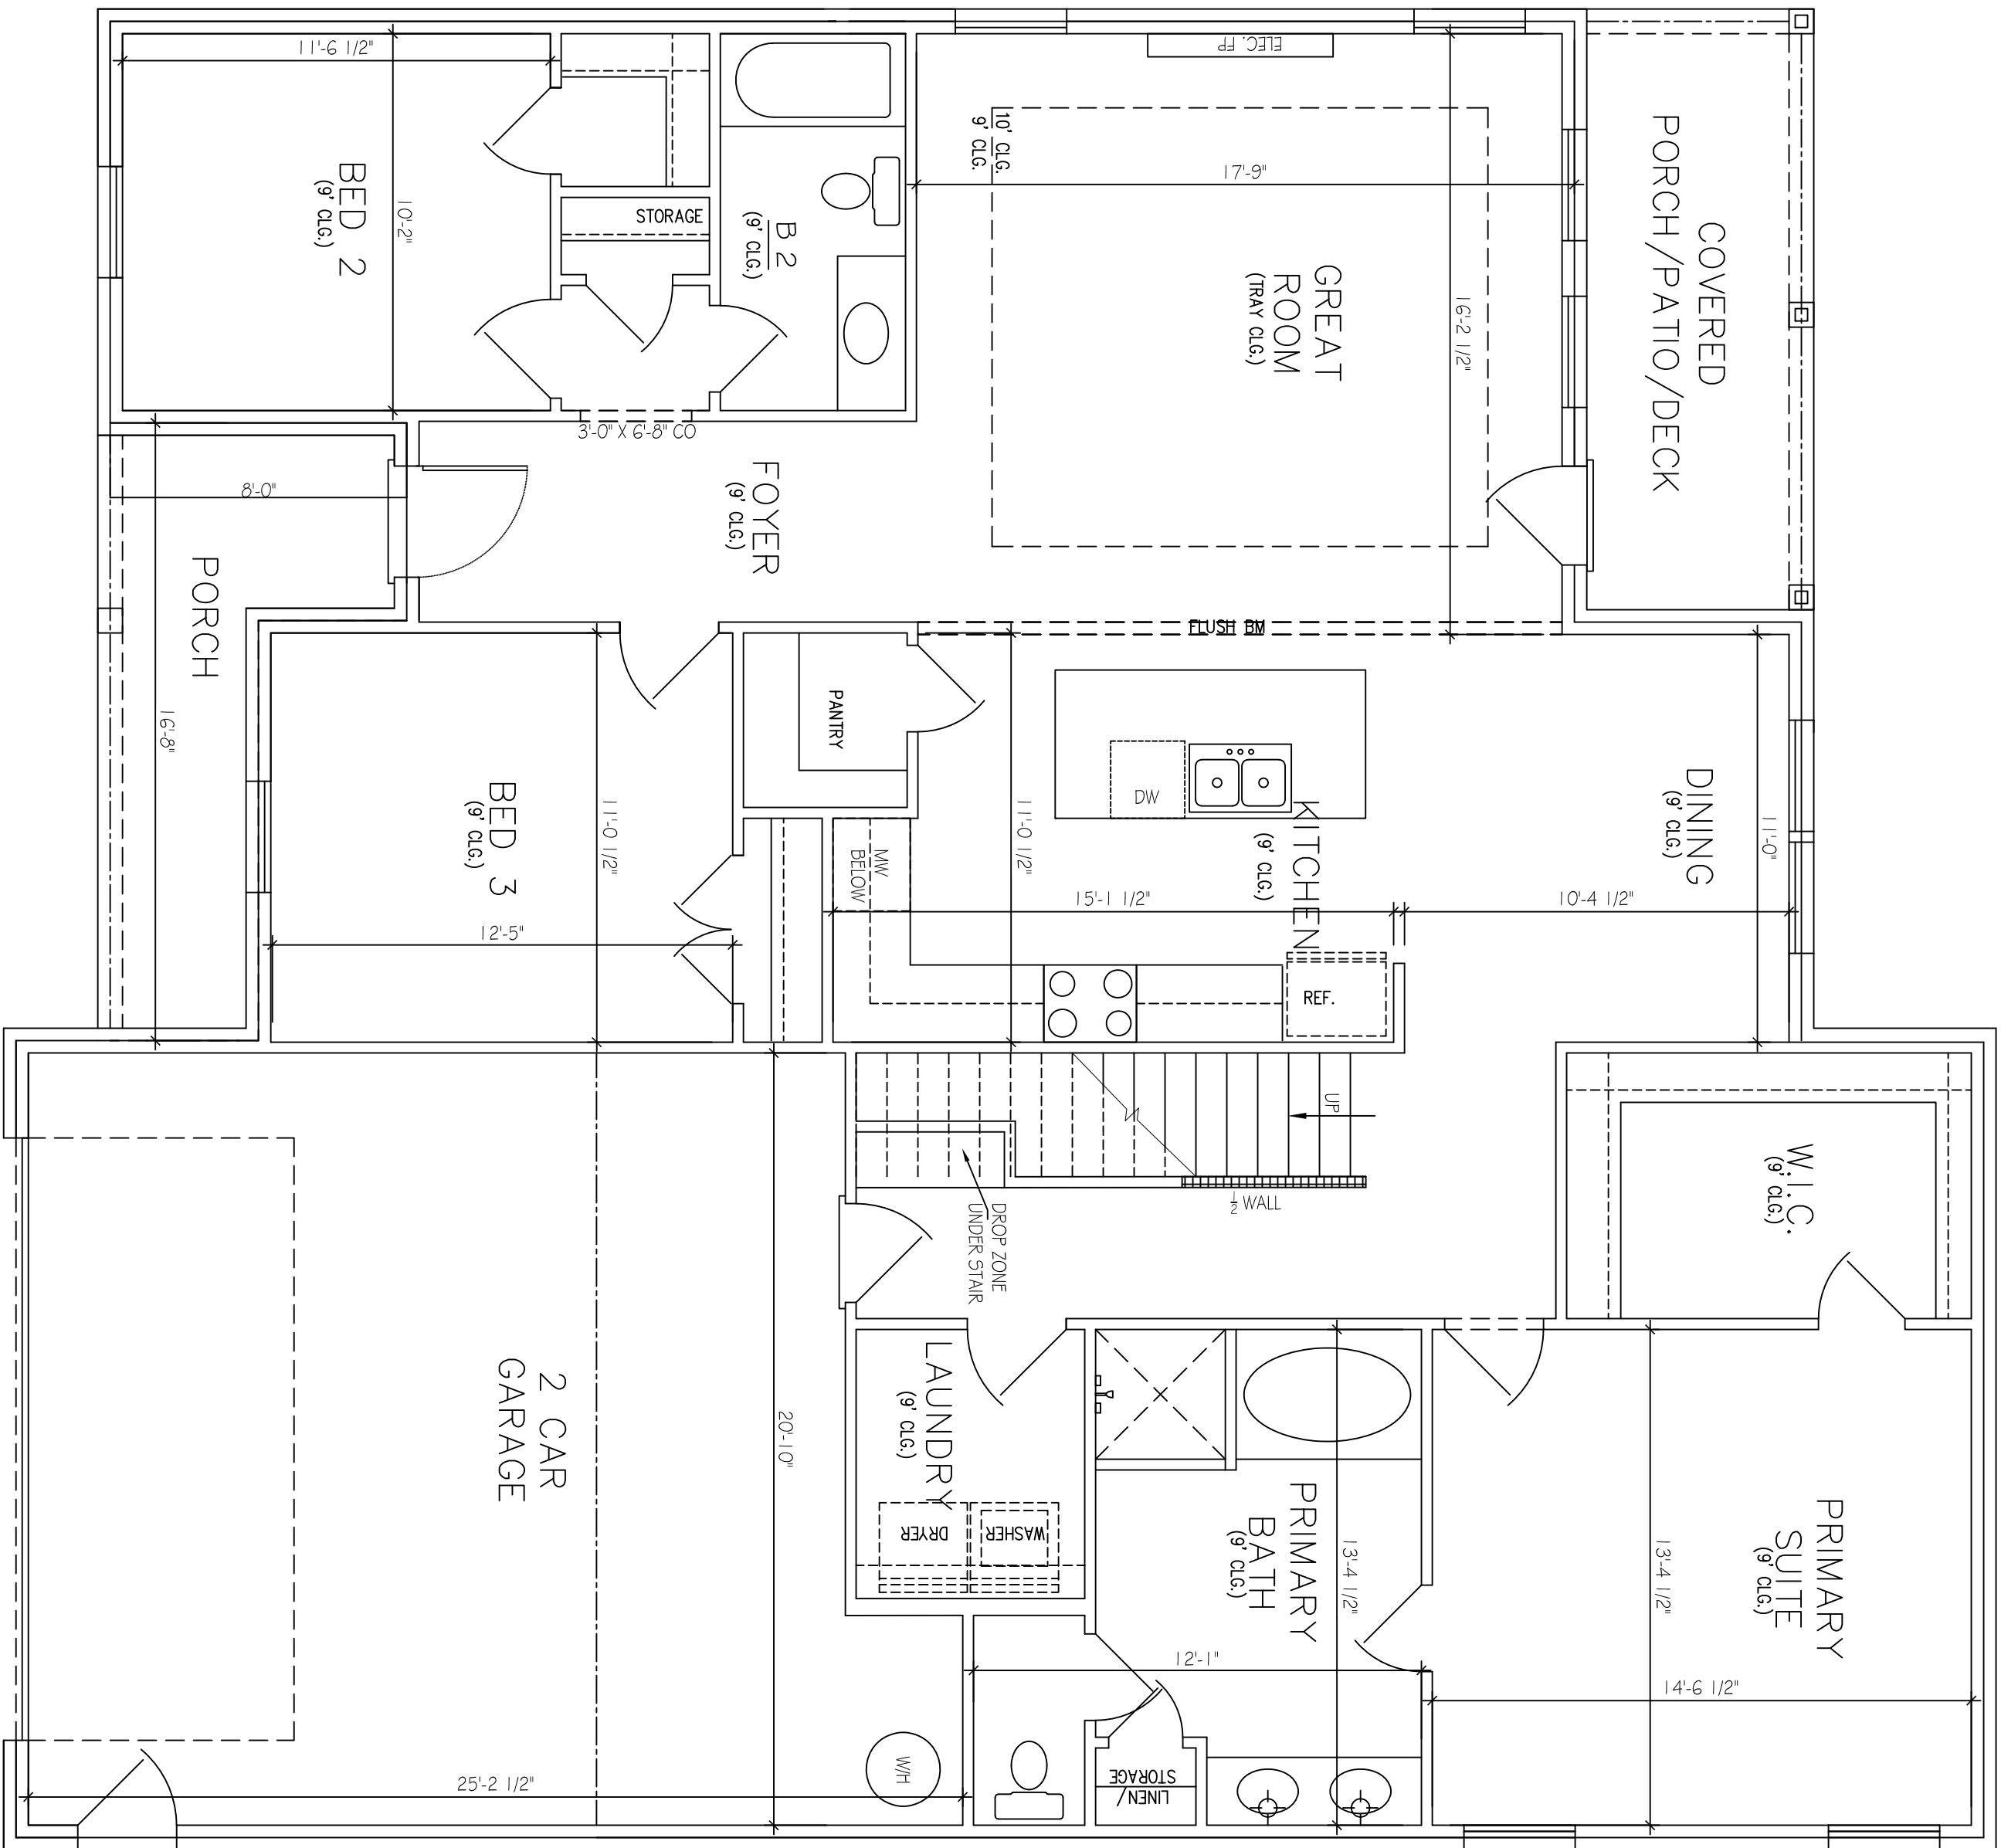

FIRST FLOOR PLAN

SCALE: 1/4"=1'-0"

DISCLAIMER

THE PLANS, RENDERINGS, AND IMAGES PROVIDED IN THIS BROCHURE ARE FOR ILLUSTRATIVE PURPOSES ONLY. ALL DIMENSIONS, MATERIALS, AND SPECIFICATIONS ARE APPROXIMATE AND SUBJECT TO CHANGE WITHOUT NOTICE. FINAL CONSTRUCTION DETAILS MAY VARY FROM THE DESIGNS DEPICTED IN THIS BROCHURE.


APPROX. AREA	
FIRST FLOOR LIVING	1712
BONUS ROOM	578
TOTAL HEATED	2290
GARAGE	495
FRONT PORCH	94
COVERED REAR PORCH	107
TOTAL COVERED	2986

PROJECT INFO

SUBDIVISION	DECHERD HIGHLAND
LOT #	LOT 6
PLAN	HOLLIS-A
GARAGE	2 CAR
LH/RH ENTRY	RH ENTRY
BEDROOMS	3
BATHROOMS	2

FLOOR PLAN

A.4

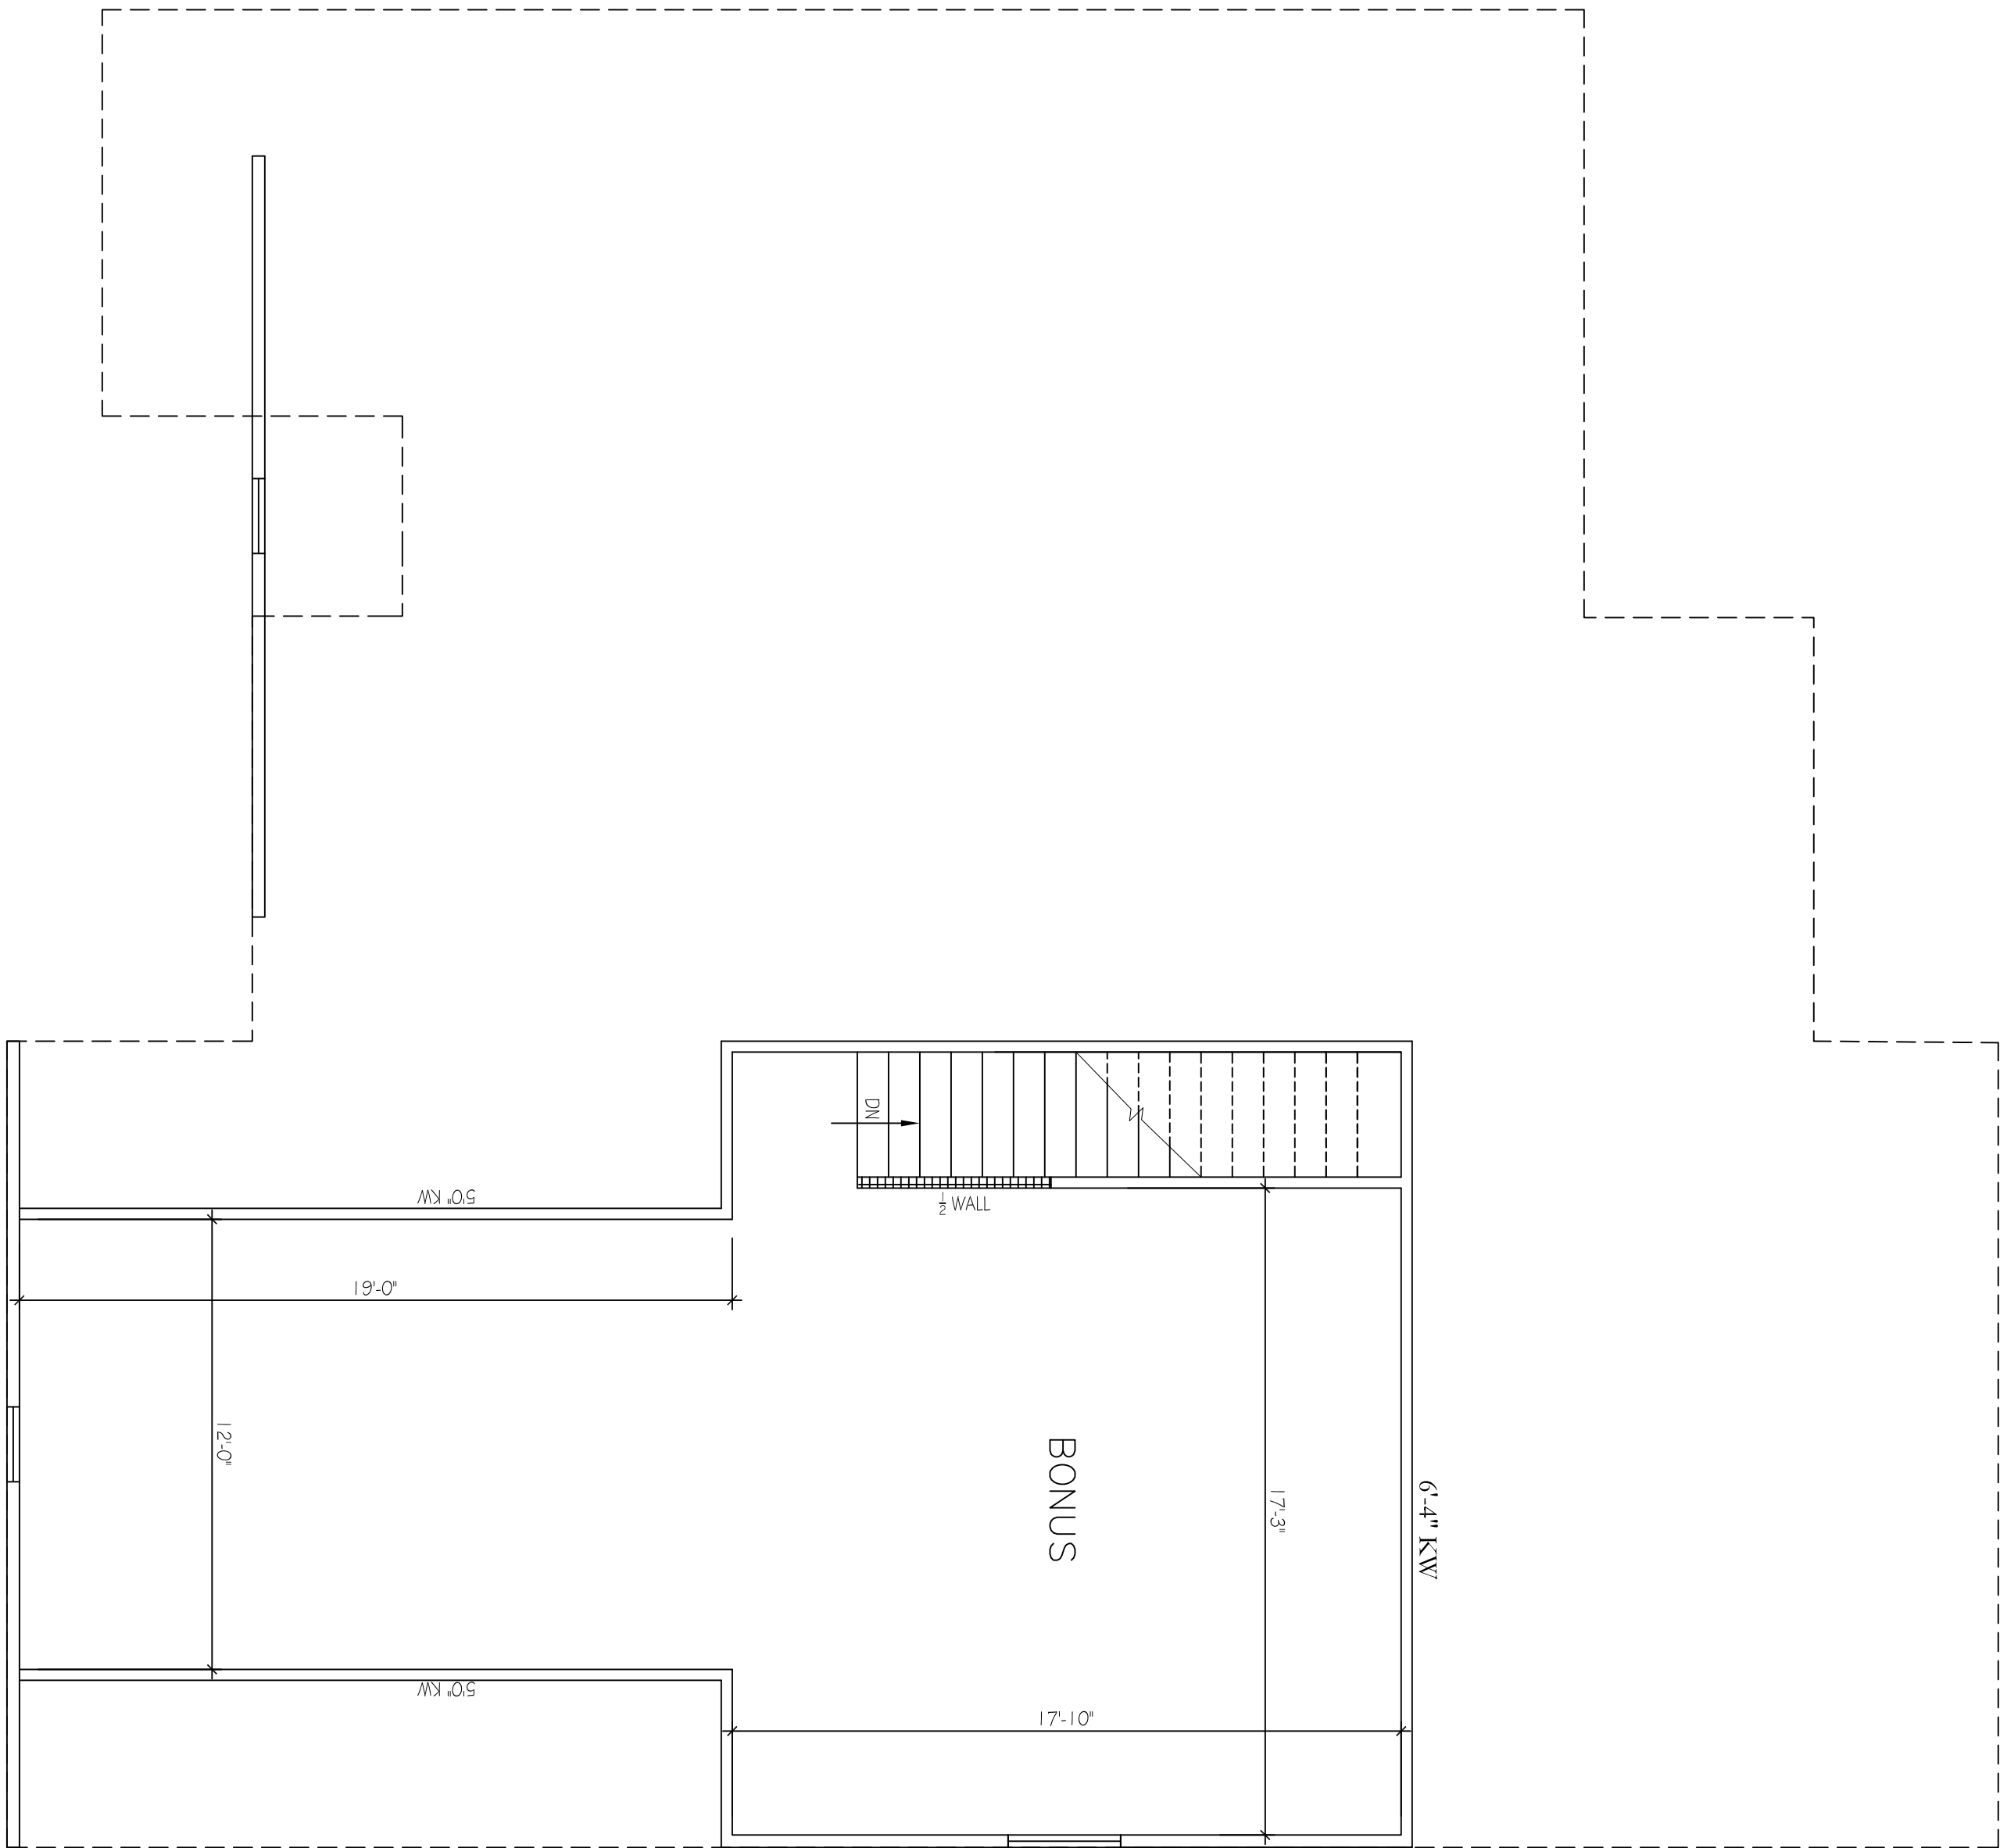

SECOND FLOOR PLAN

SCALE: 1/4"=1'-0"