
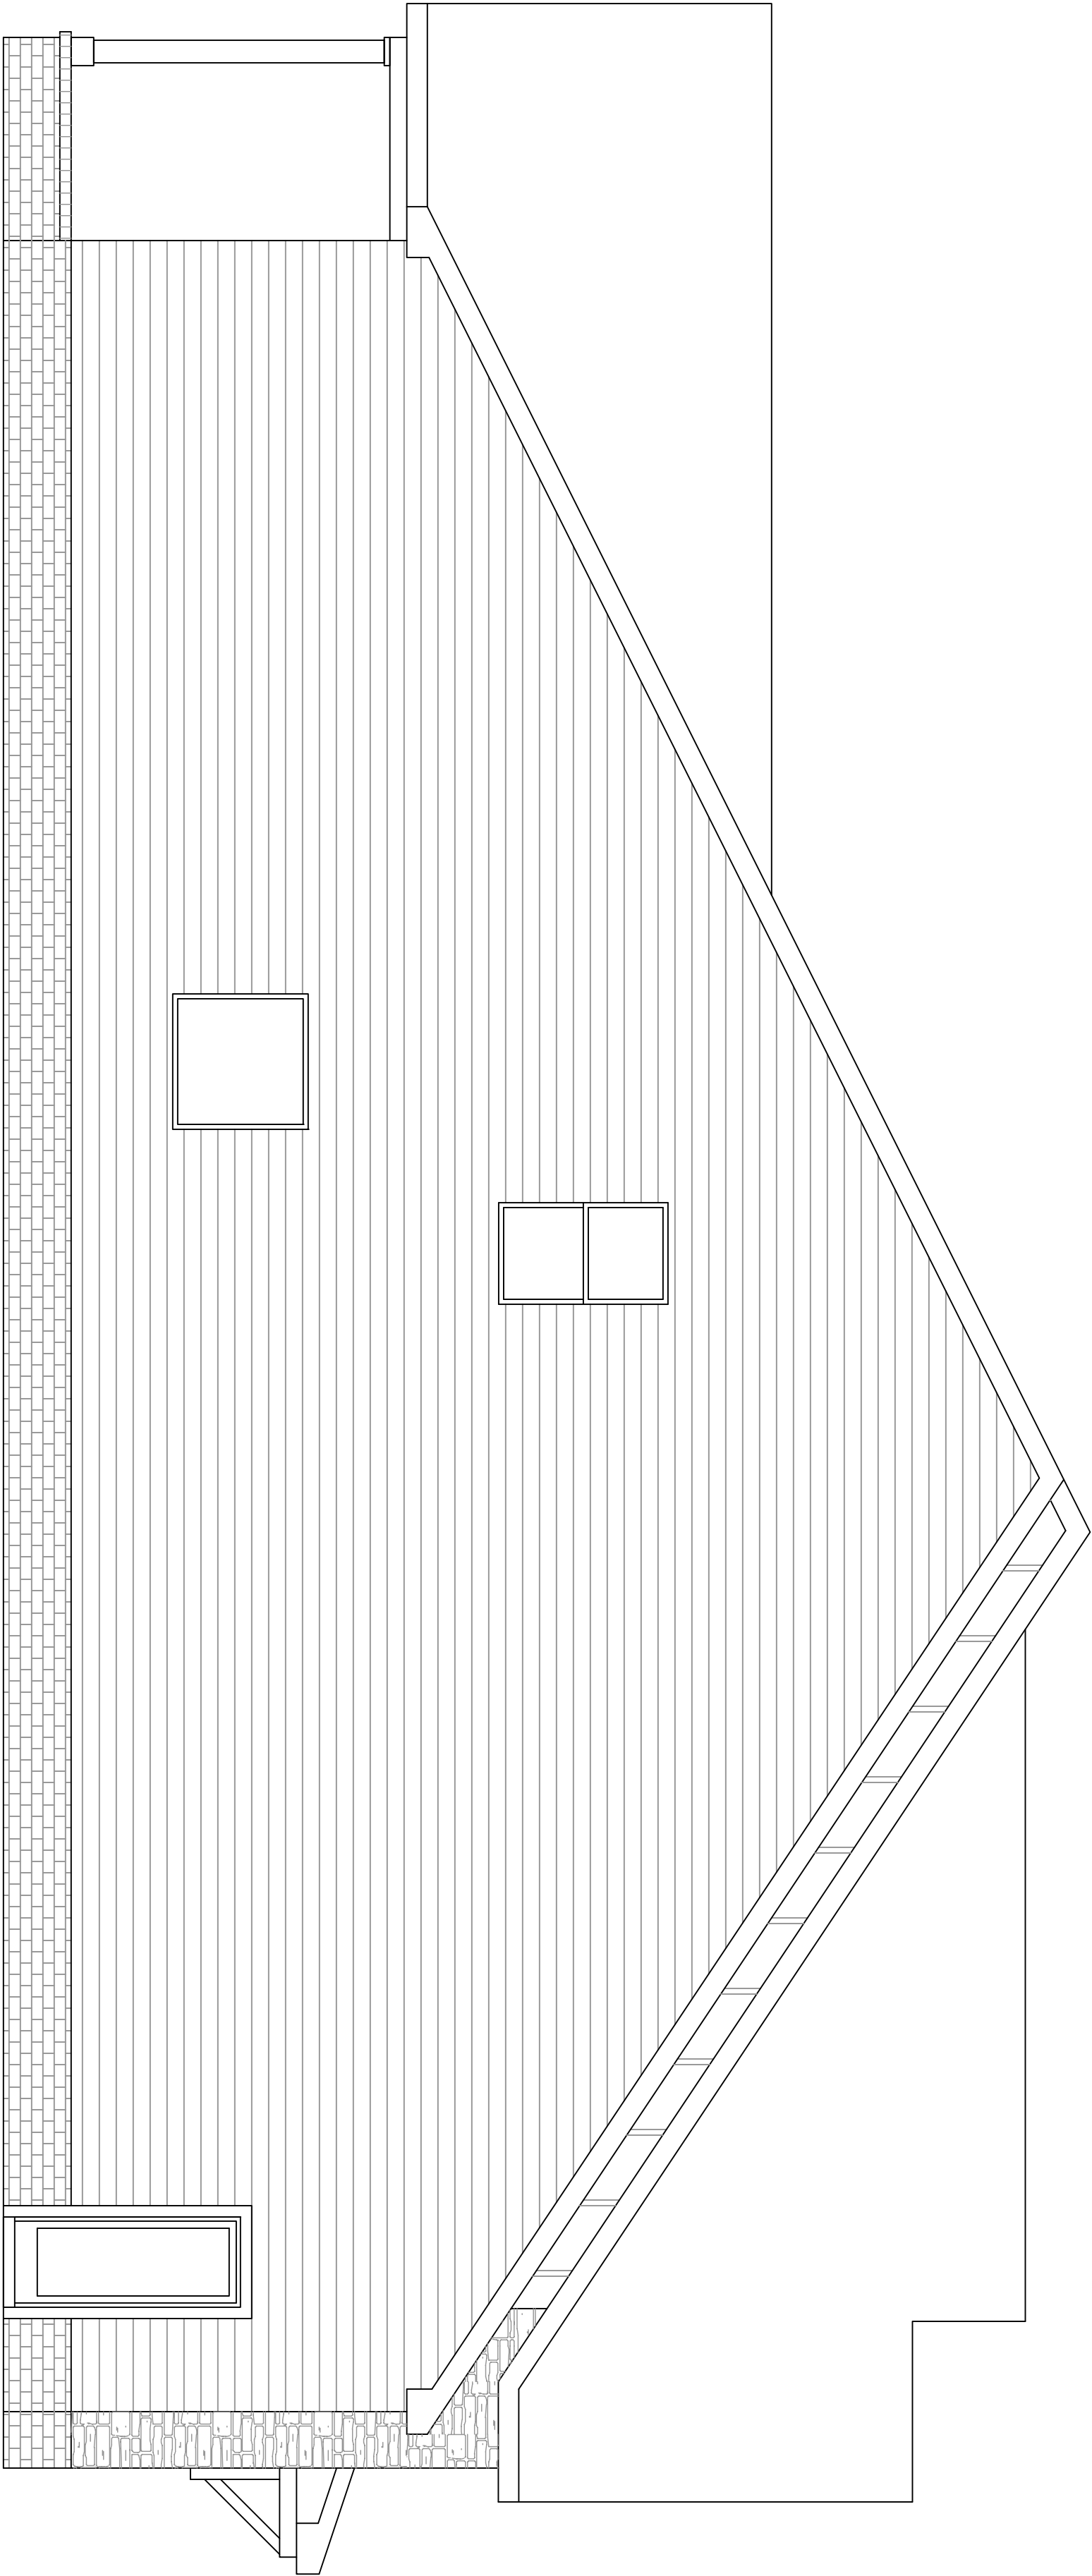


SUBDIVISION	SHORTS CROSS
LOT #	12
PLAN	OAKLAND
GARAGE	3-CAR GARAGE
LH/RH ENTRY	FRONT ENTRY
BEDROOMS	3 BEDROOMS
BATHROOMS	3.5 BATHROOM

A.1

234 W. Northfield Blvd.
Murfreesboro, TN 37129

PAPER SIZE ARCH D (36x24)

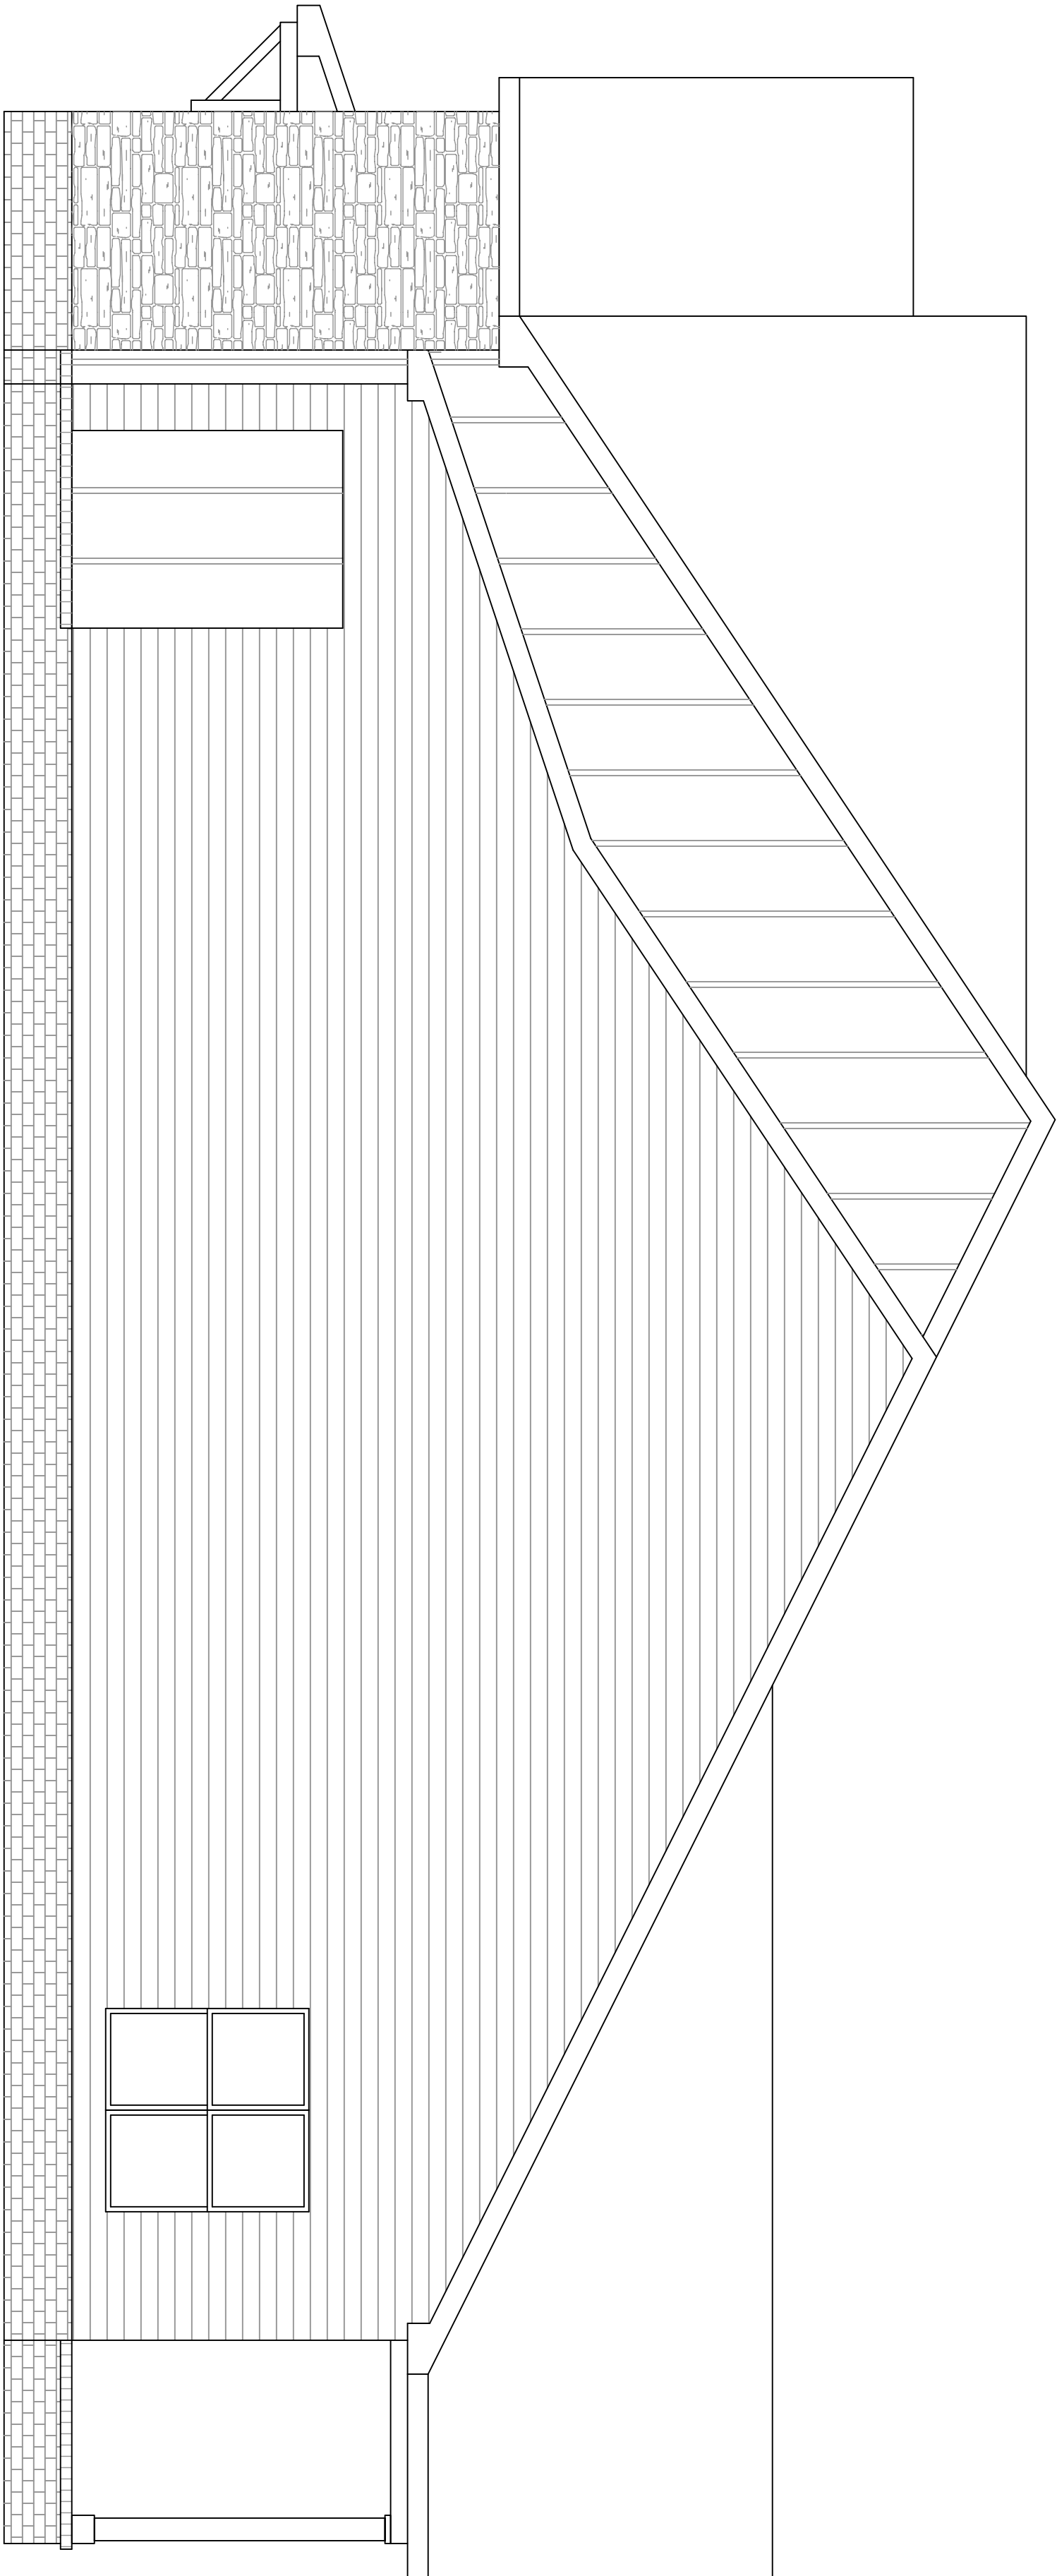

APPROX. AREA	
FIRST FLOOR LIVING	2109
SECOND FLOOR LIVING	928
TOTAL HEATED	3037
GARAGE	868
FRONT PORCH	140
COVERED REAR PORCH	300
TOTAL COVERED	4345

PROJECT INFO	
SUBDIVISION	SHORTS CROSSING
LOT #	12
PLAN	OAKLAND
GARAGE	3-CAR GARAGE
LH/RH ENTRY	FRONT ENTRY
BEDROOMS	3 BEDROOMS
BATHROOMS	3.5 BATHROOMS

ELEVATIONS

A.2


APPROX. AREA	
FIRST FLOOR LIVING	2109
SECOND FLOOR LIVING	928
TOTAL HEATED	3037
GARAGE	868
FRONT PORCH	140
COVERED REAR PORCH	300
TOTAL COVERED	4345

PROJECT INFO

SUBDIVISION		SHORTS CROSSING	
LOT #	12	PLAN	OAKLAND
GARAGE	3-CAR GARAGE	LH/RH ENTRY	FRONT ENTRY
BEDROOMS	3 BEDROOMS	BATHROOMS	3.5 BATHROOMS

FLOOR PLAN

A.3

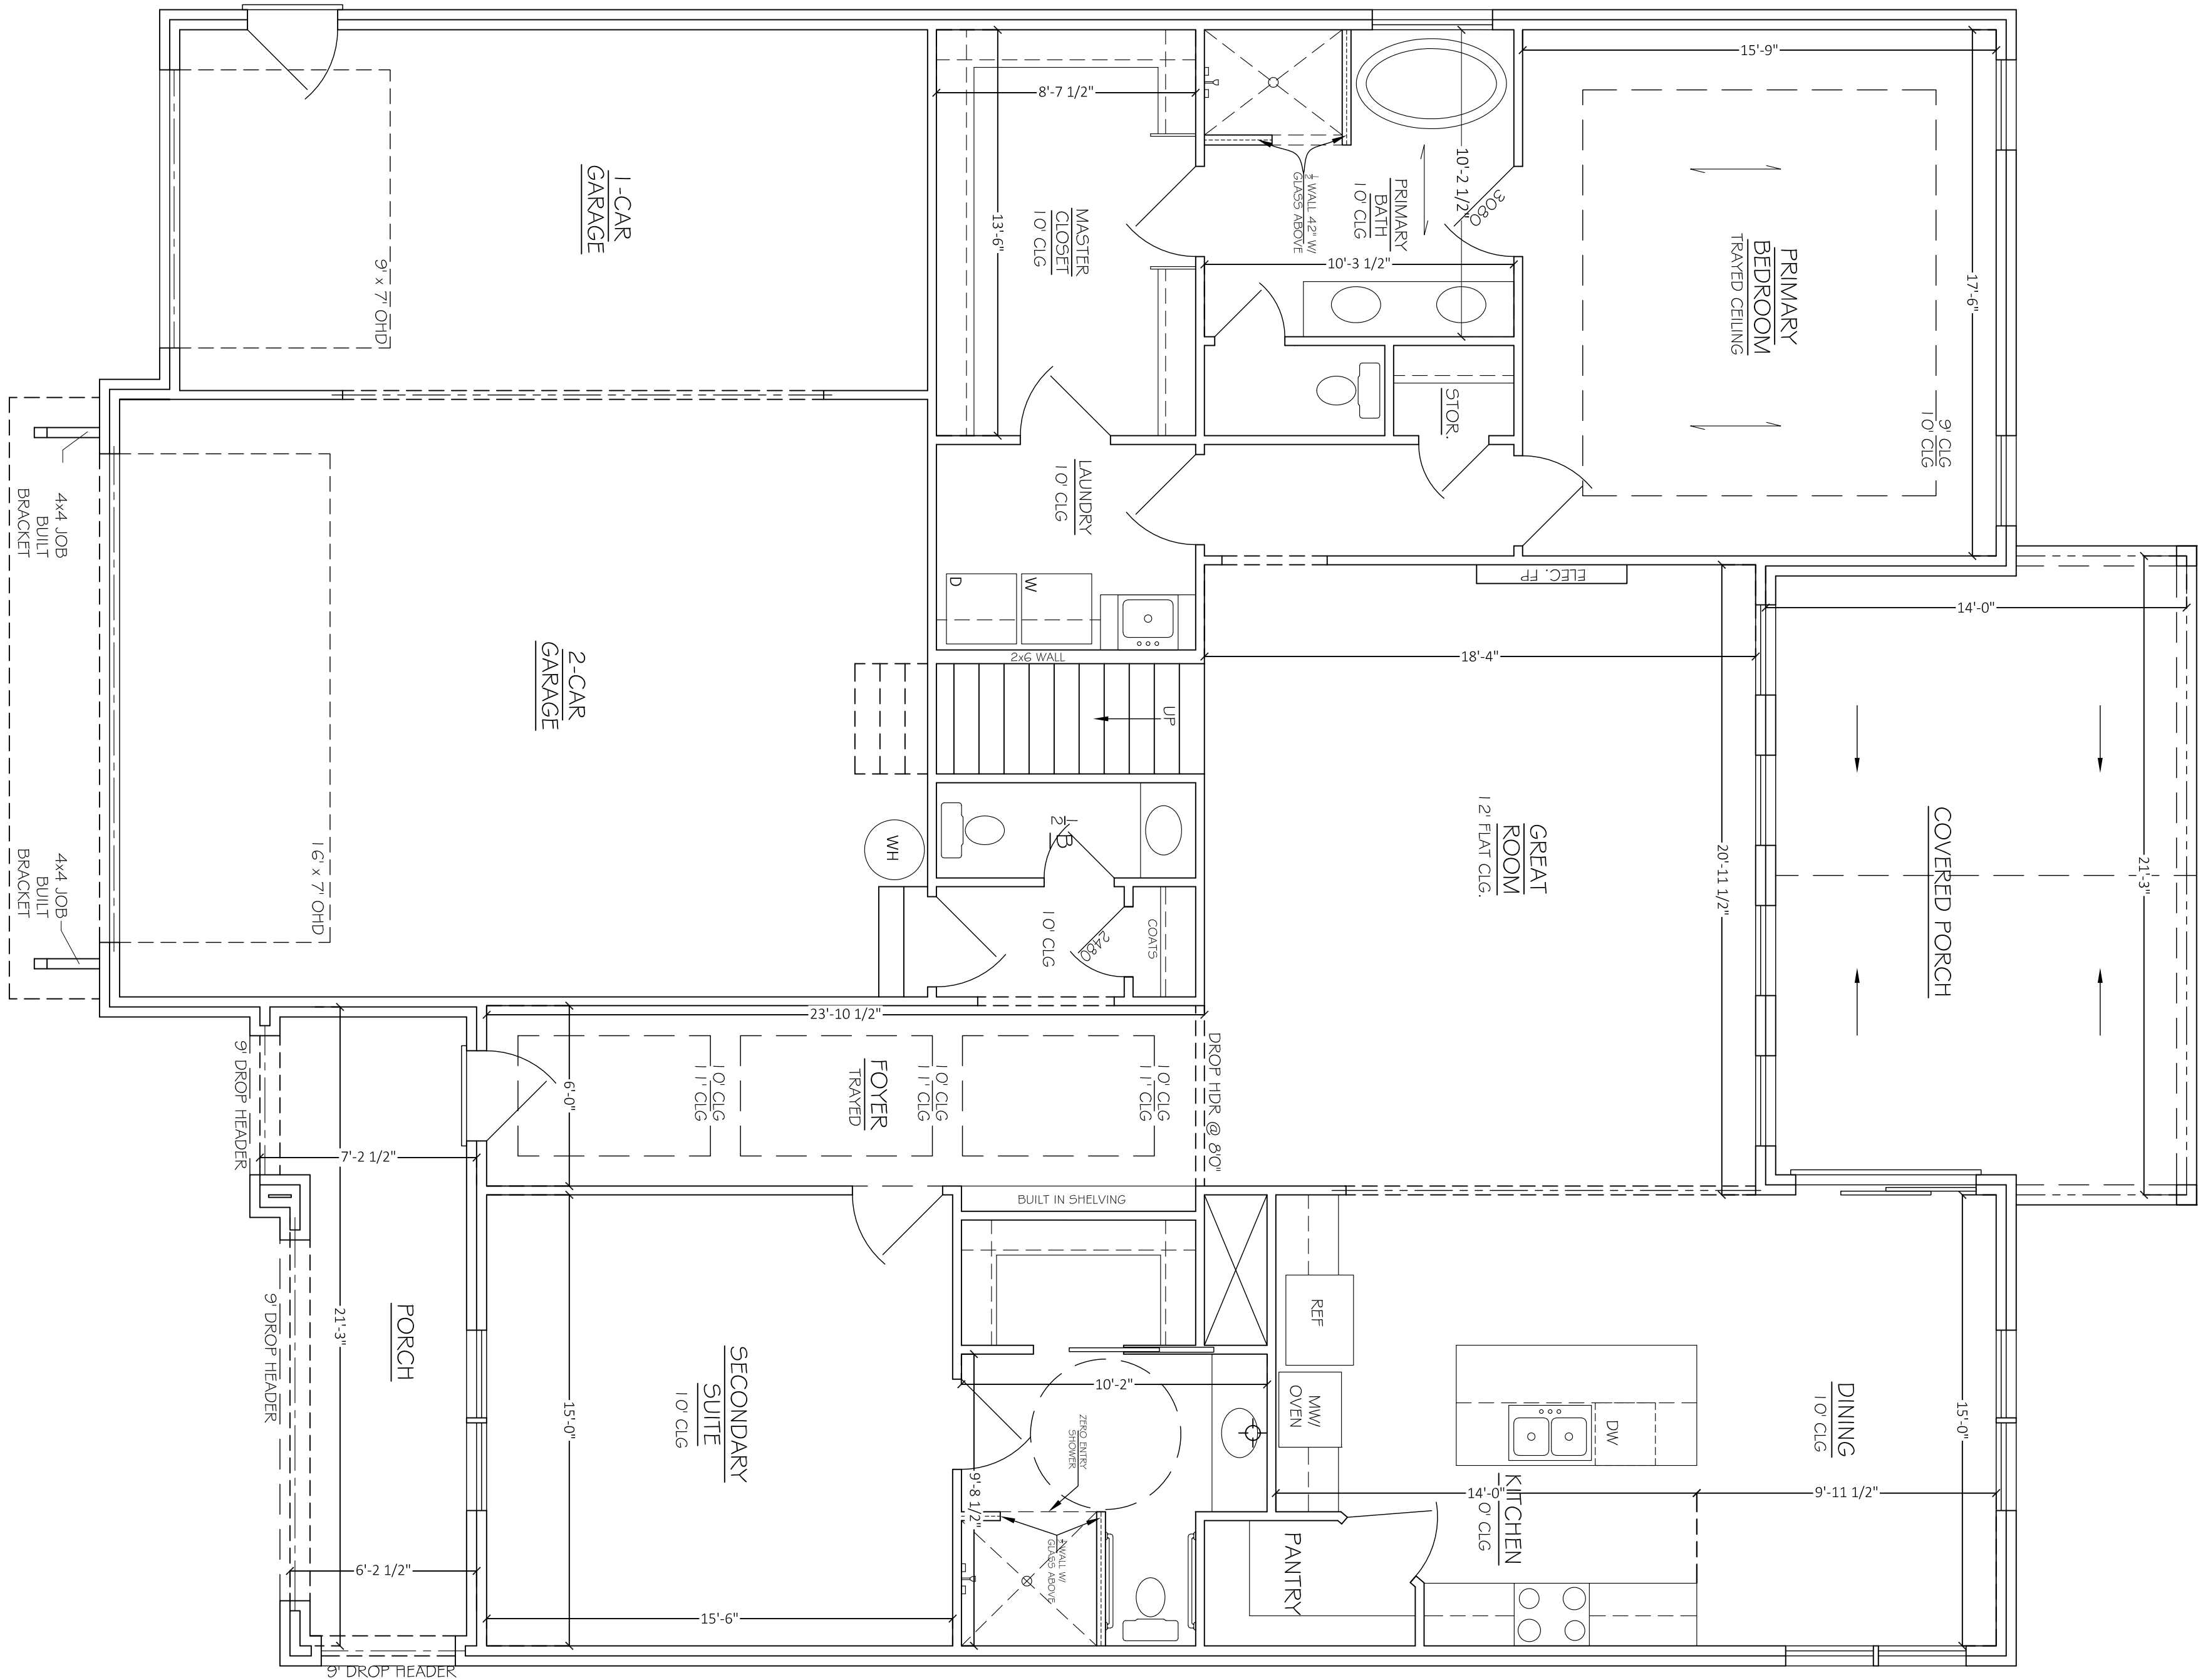

FIRST FLOOR PLAN

SCALE: 1"=1'-0"


APPROX. AREA	
FIRST FLOOR LIVING	2109
SECOND FLOOR LIVING	928
TOTAL HEATED	3037
GARAGE	868
FRONT PORCH	140
COVERED REAR PORCH	300
TOTAL COVERED	4345

PROJECT INFO

SUBDIVISION		SHORTS CROSSING
LOT #	12	
PLAN	OAKLAND	
GARAGE	3-CAR GARAGE	
LH/RH ENTRY	FRONT ENTRY	
BEDROOMS	3 BEDROOMS	
BATHROOMS	3.5 BATHROOMS	

FLOOR PLAN

A.4

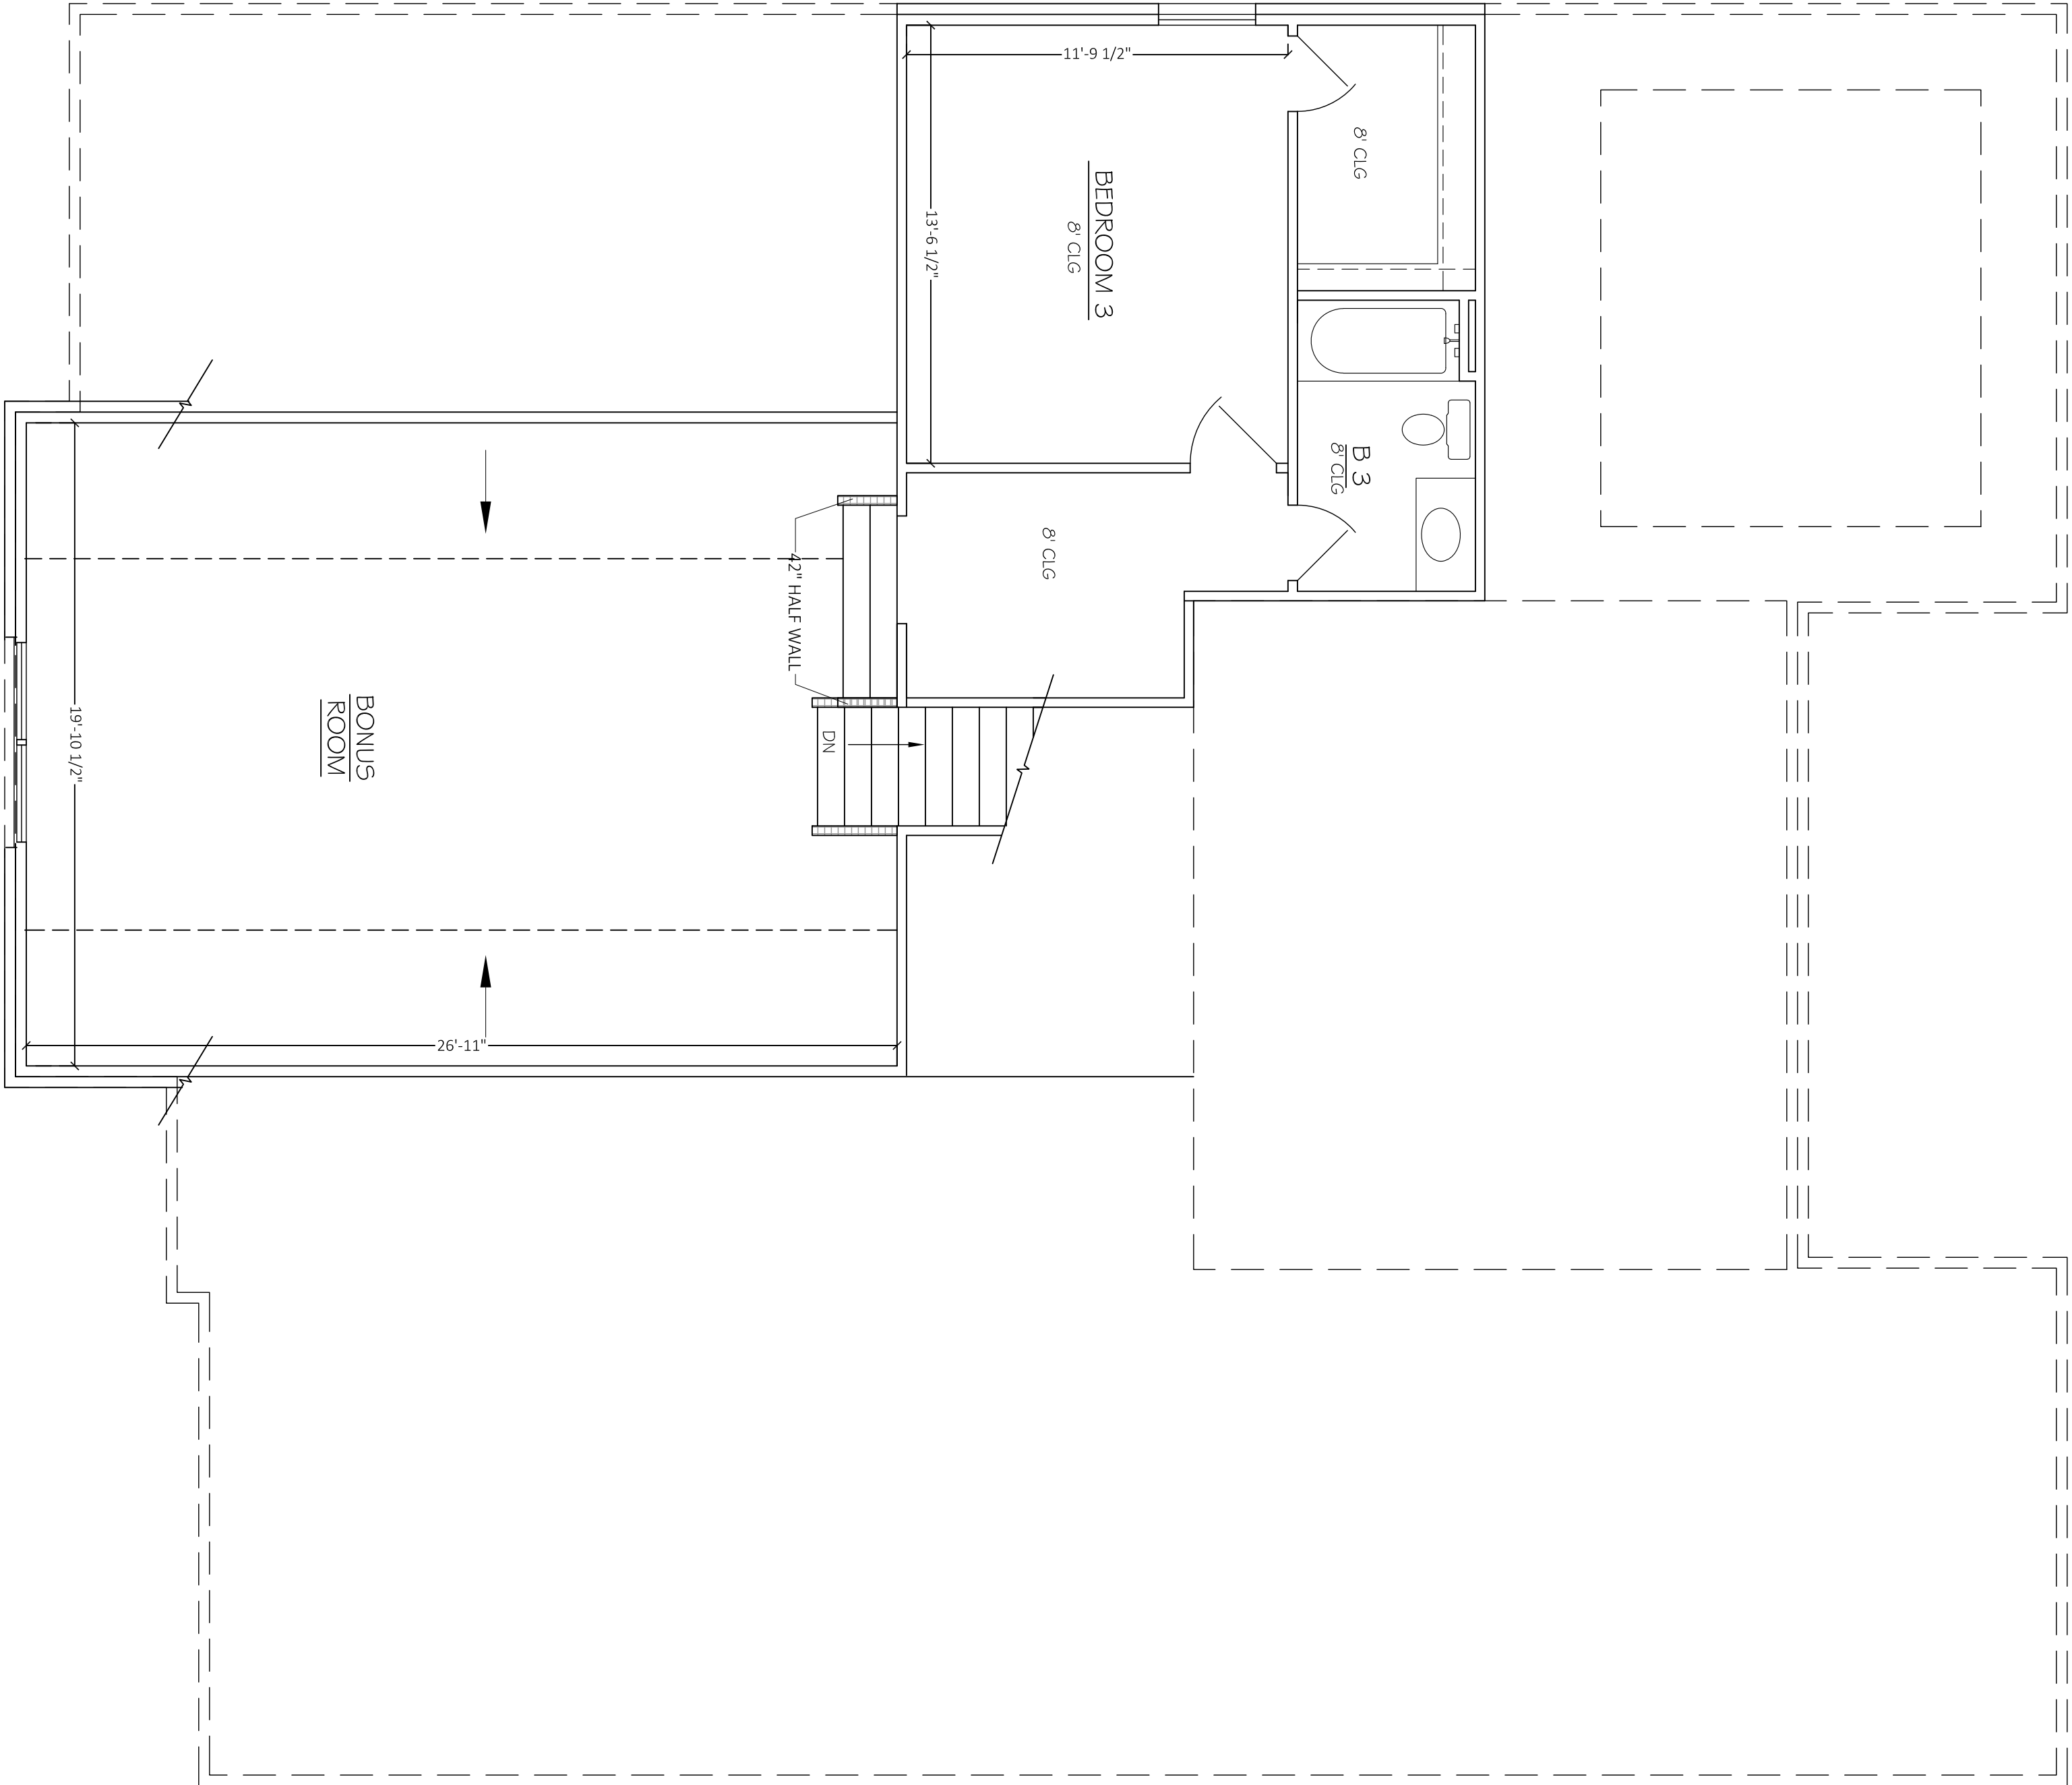

SECOND FLOOR PLAN

SCALE: 3/4"=1'-0"