



DISCLAIMER

THE PLANS, RENDERINGS, AND IMAGES PROVIDED IN THIS BROCHURE ARE FOR ILLUSTRATIVE PURPOSES ONLY. ALL DIMENSIONS, MATERIALS, AND SPECIFICATIONS ARE APPROXIMATE AND SUBJECT TO CHANGE WITHOUT NOTICE. FINAL CONSTRUCTION DETAILS MAY VARY FROM THE DESIGNS DEPICTED IN THIS BROCHURE.

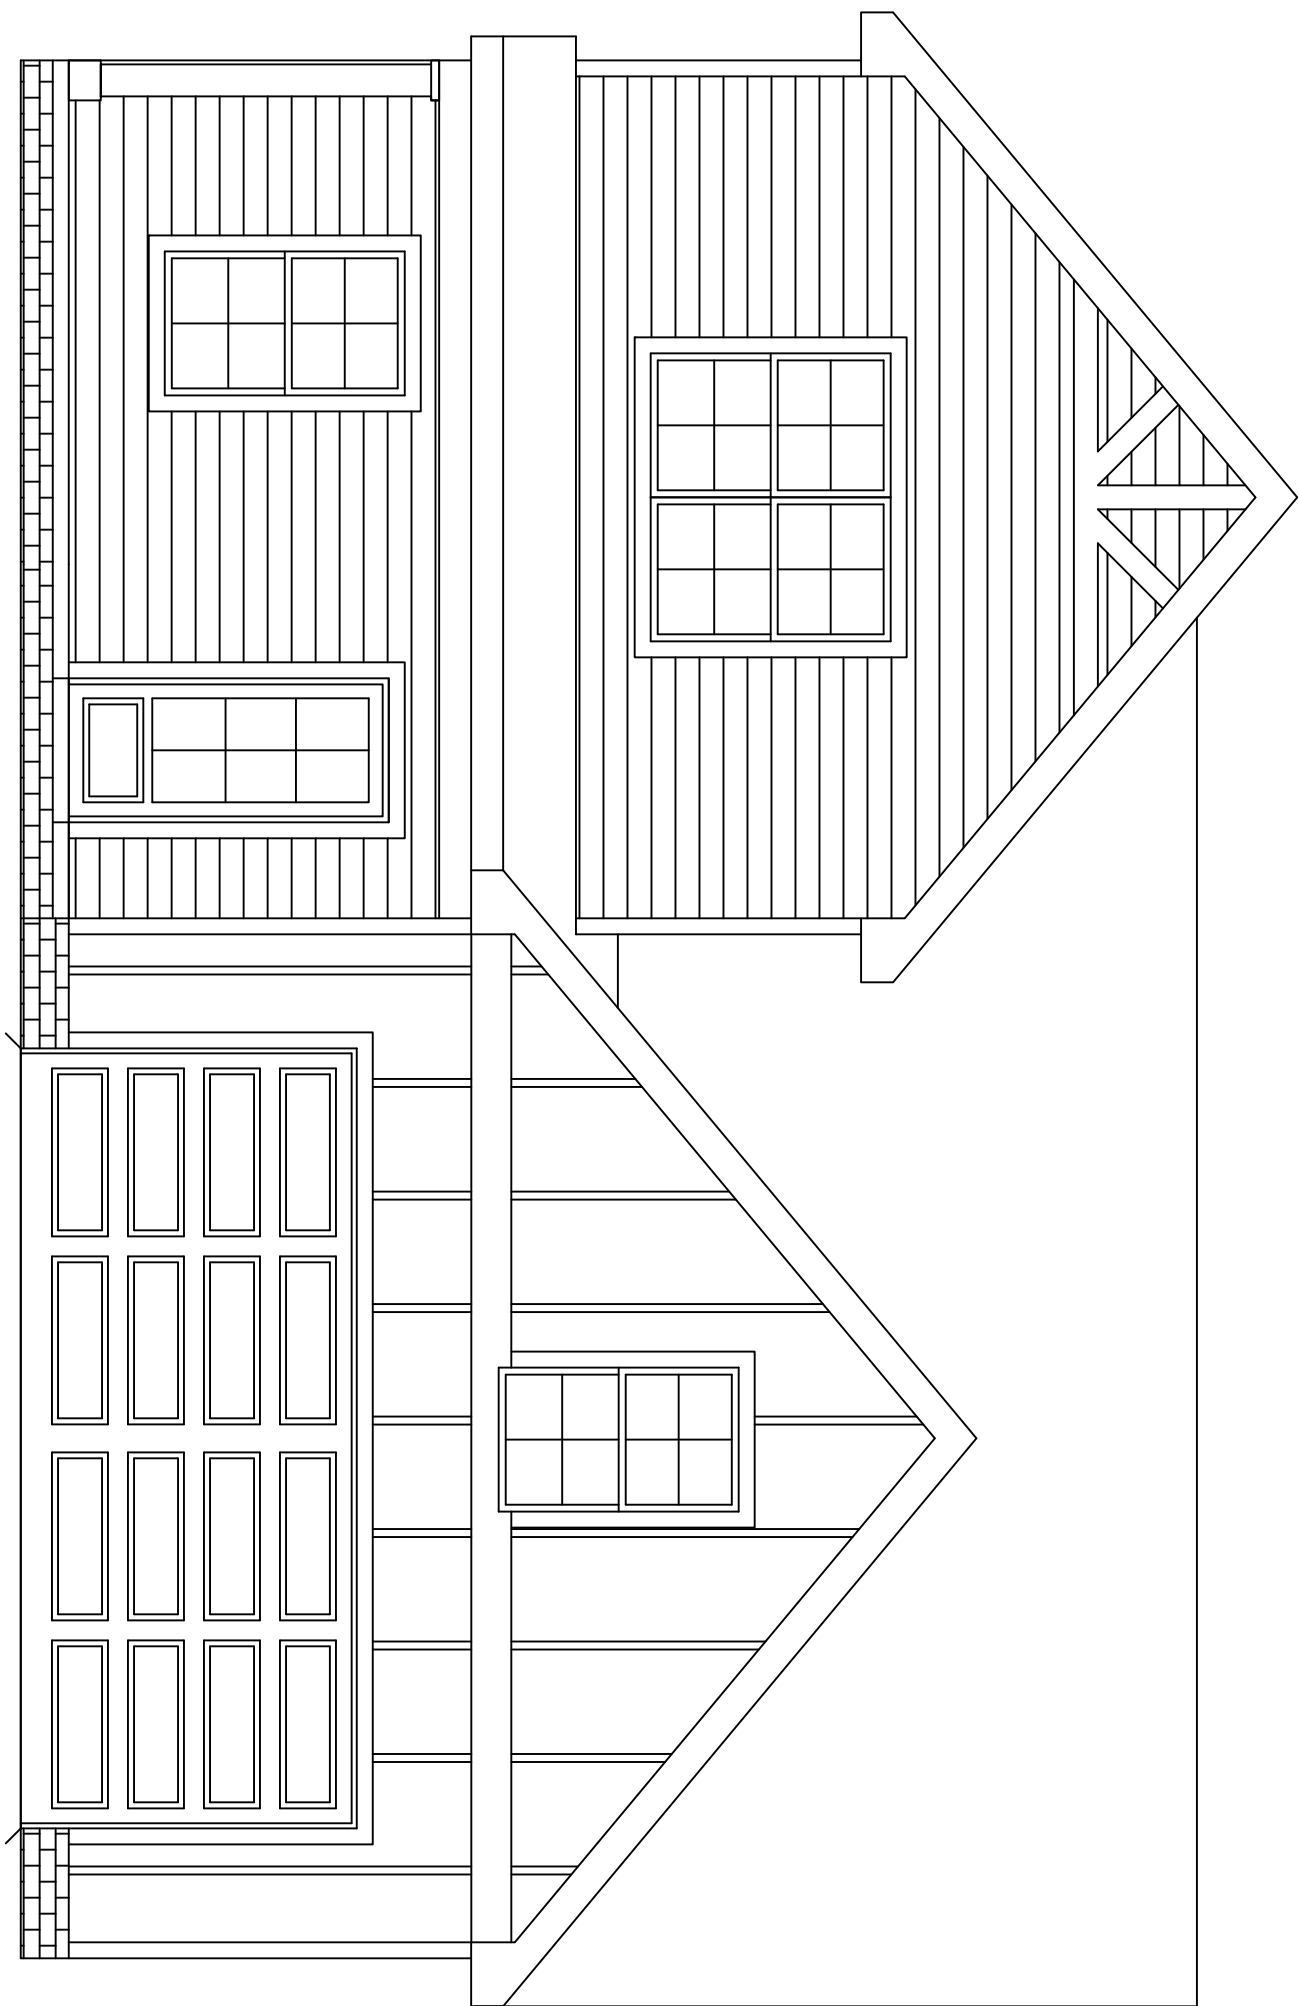

FRONT ELEVATION

SCALE: 1/8"=1'-0"

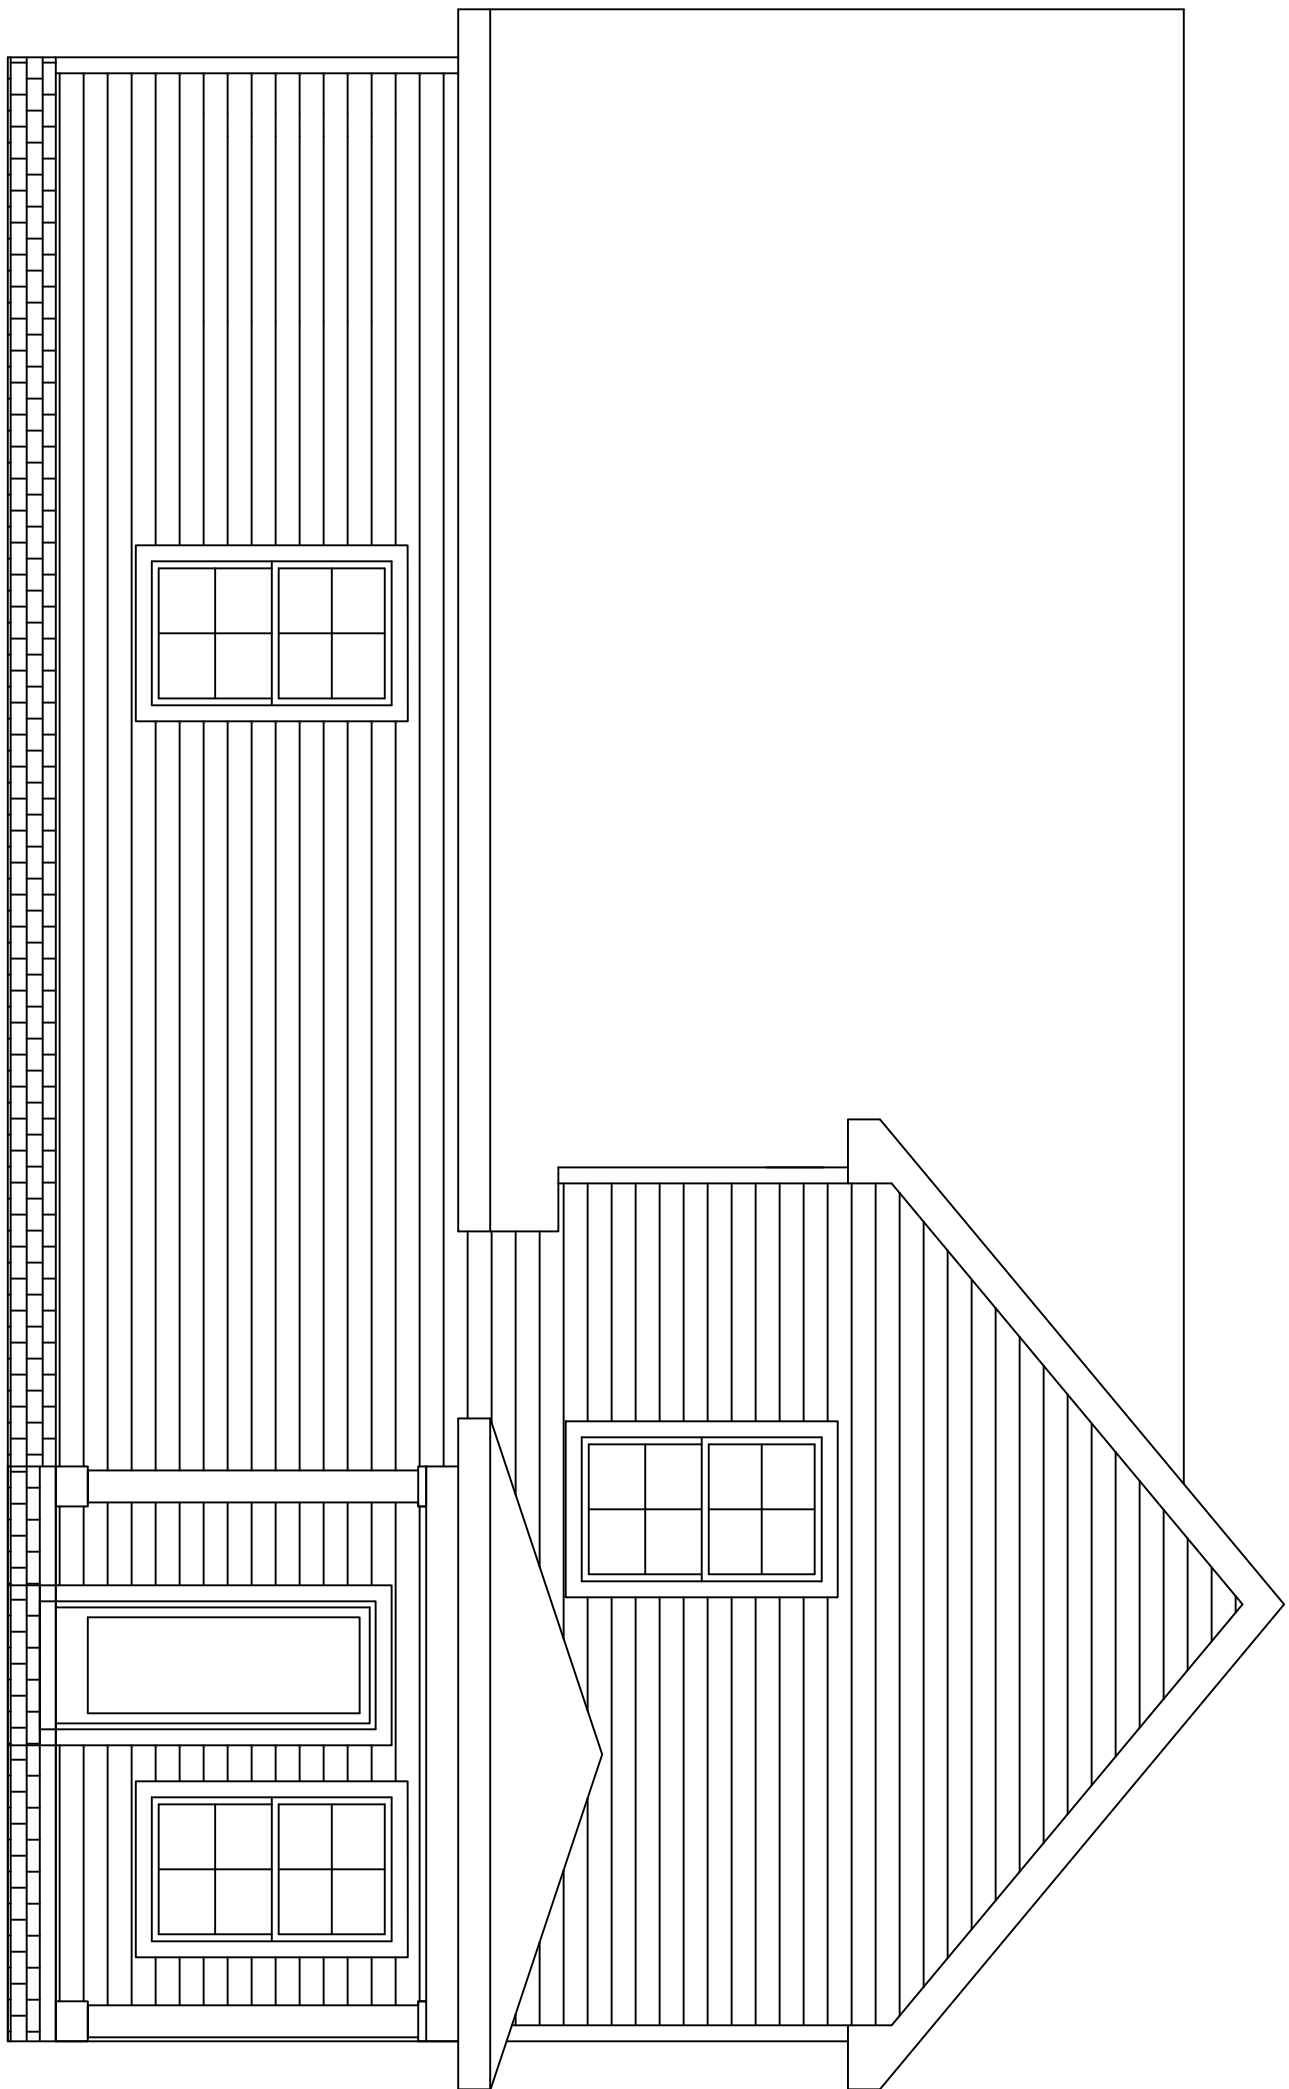

REAR ELEVATION

SCALE: 1/8"=1'-0"

APPROX. AREA	
FIRST FLOOR LIVING	1221
SECOND FLOOR LIVING	616
BONUS ROOM	340
TOTAL HEATED	2177
GARAGE	513
FRONT PORCH	66
COVERED	116
TOTAL COVERED	2872


PROJECT INFO

SUBDIVISION	
LOT #	LOT 190
PLAN	SANTA MARIA
GARAGE	2-CAR GARAGE
LH/RI ENTRY	FRONT ENTRY
BEDROOMS	3 BEDROOMS
BATHROOMS	2.5 BATHROOMS

ELEVATIONS


DISCLAIMER

THE PLANS, RENDERINGS, AND IMAGES PROVIDED IN THIS BROCHURE ARE FOR ILLUSTRATIVE PURPOSES ONLY. ALL DIMENSIONS, MATERIALS, AND SPECIFICATIONS ARE APPROXIMATE AND SUBJECT TO CHANGE WITHOUT NOTICE. FINAL CONSTRUCTION DETAILS MAY VARY FROM THE DESIGNS DEPICTED IN THIS BROCHURE.

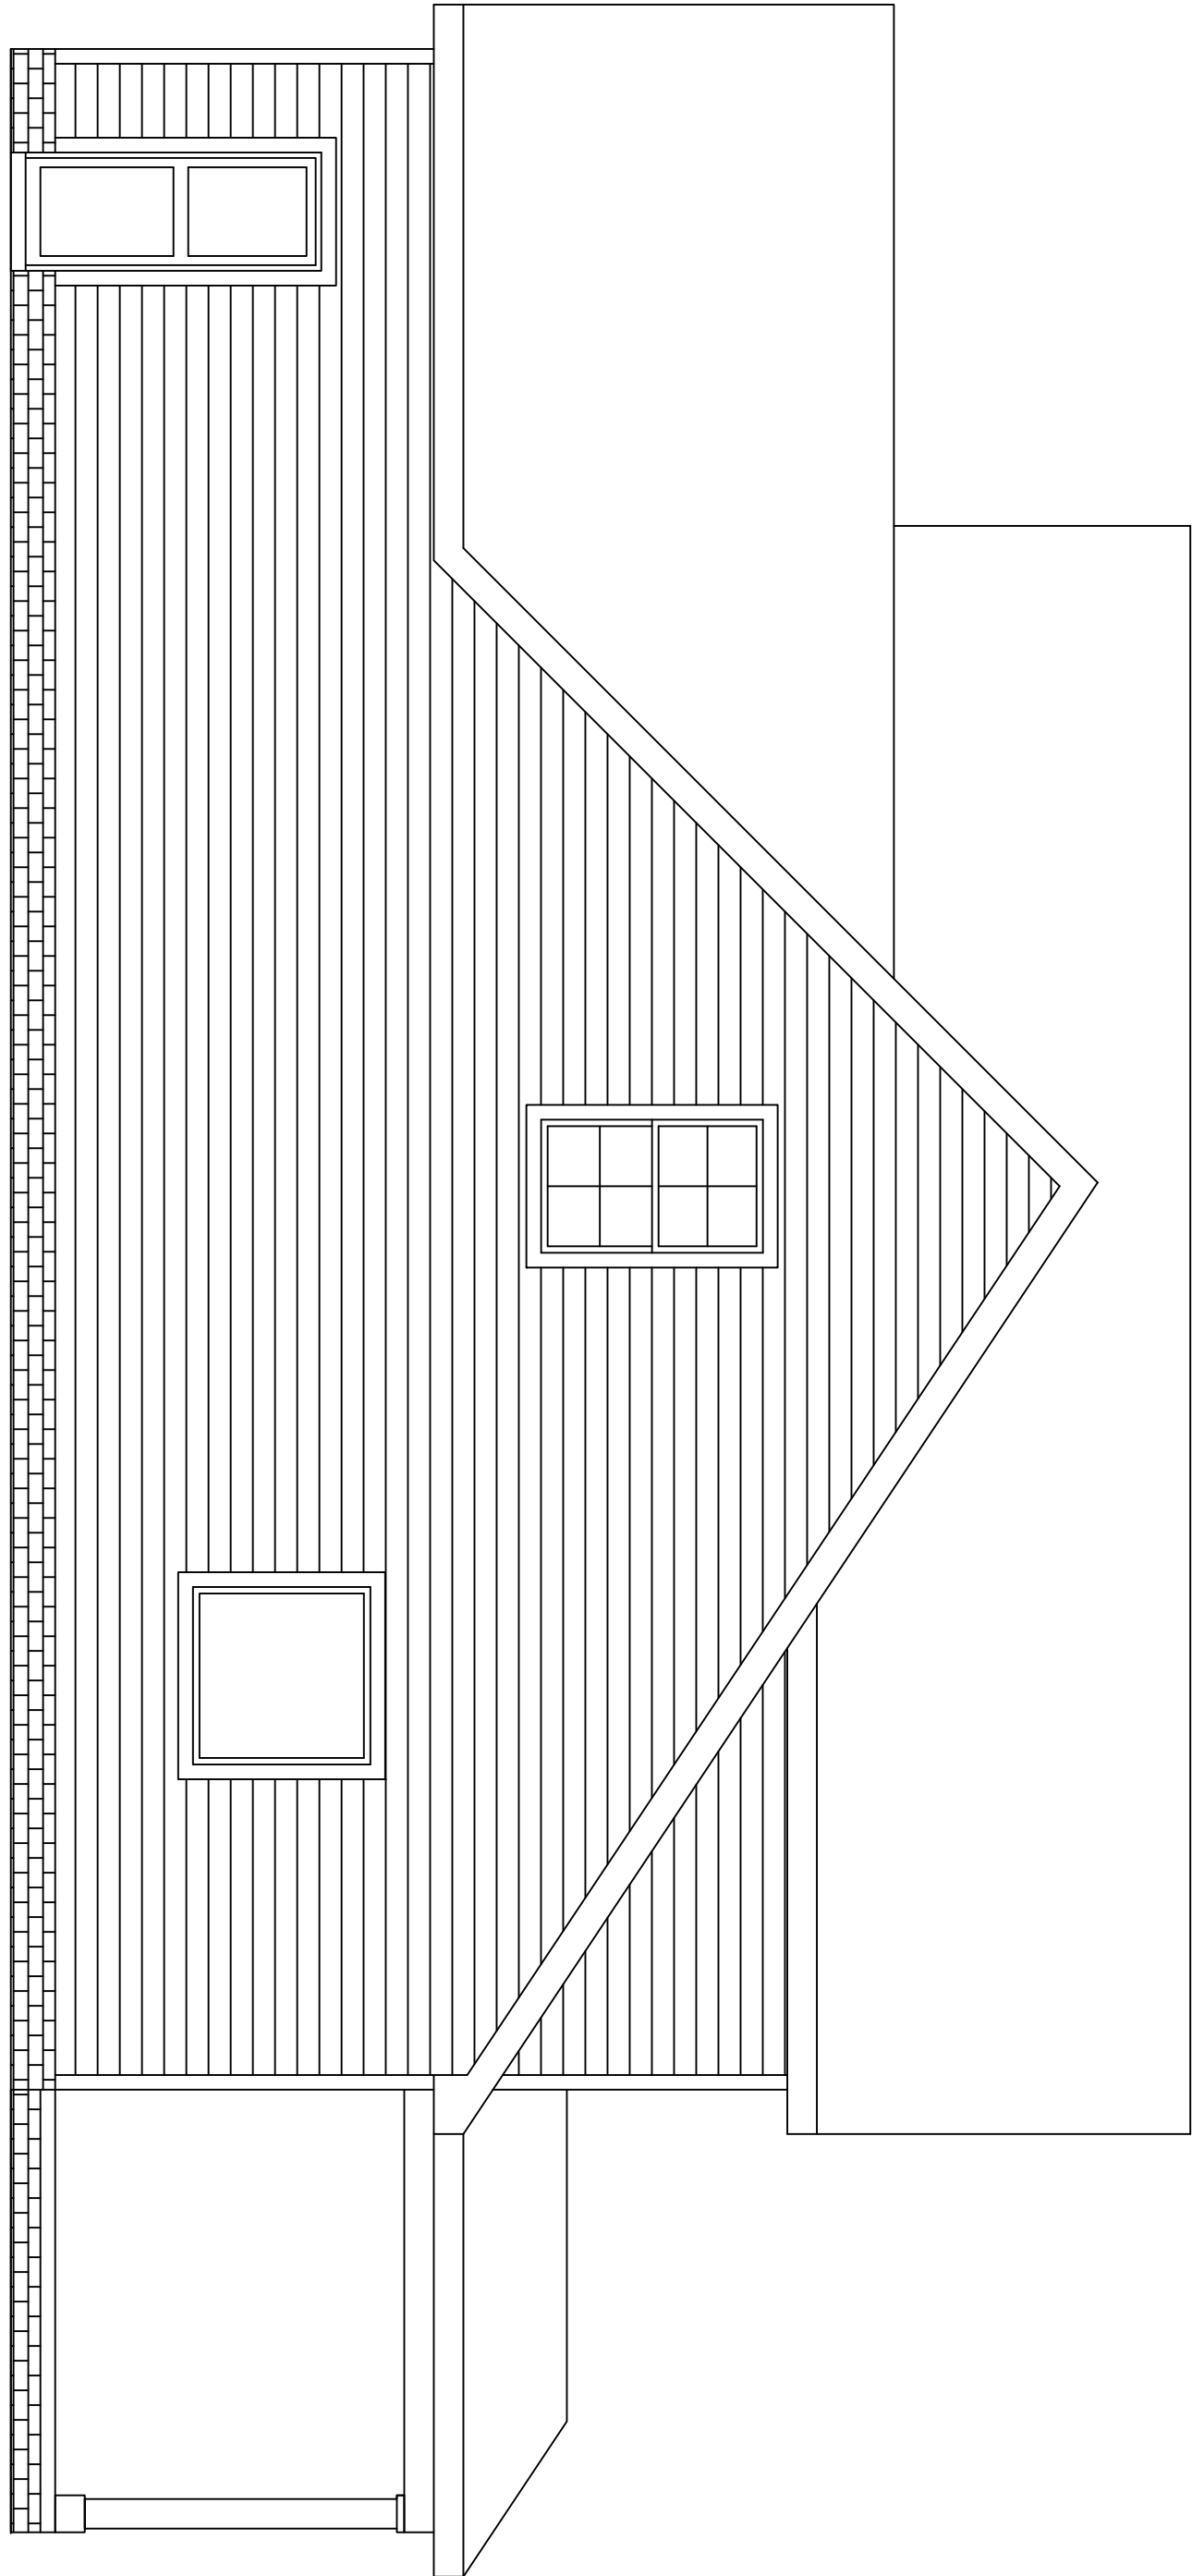

SIDE ELEVATION

SCALE:  $\frac{1}{8}$ "=1'-0"

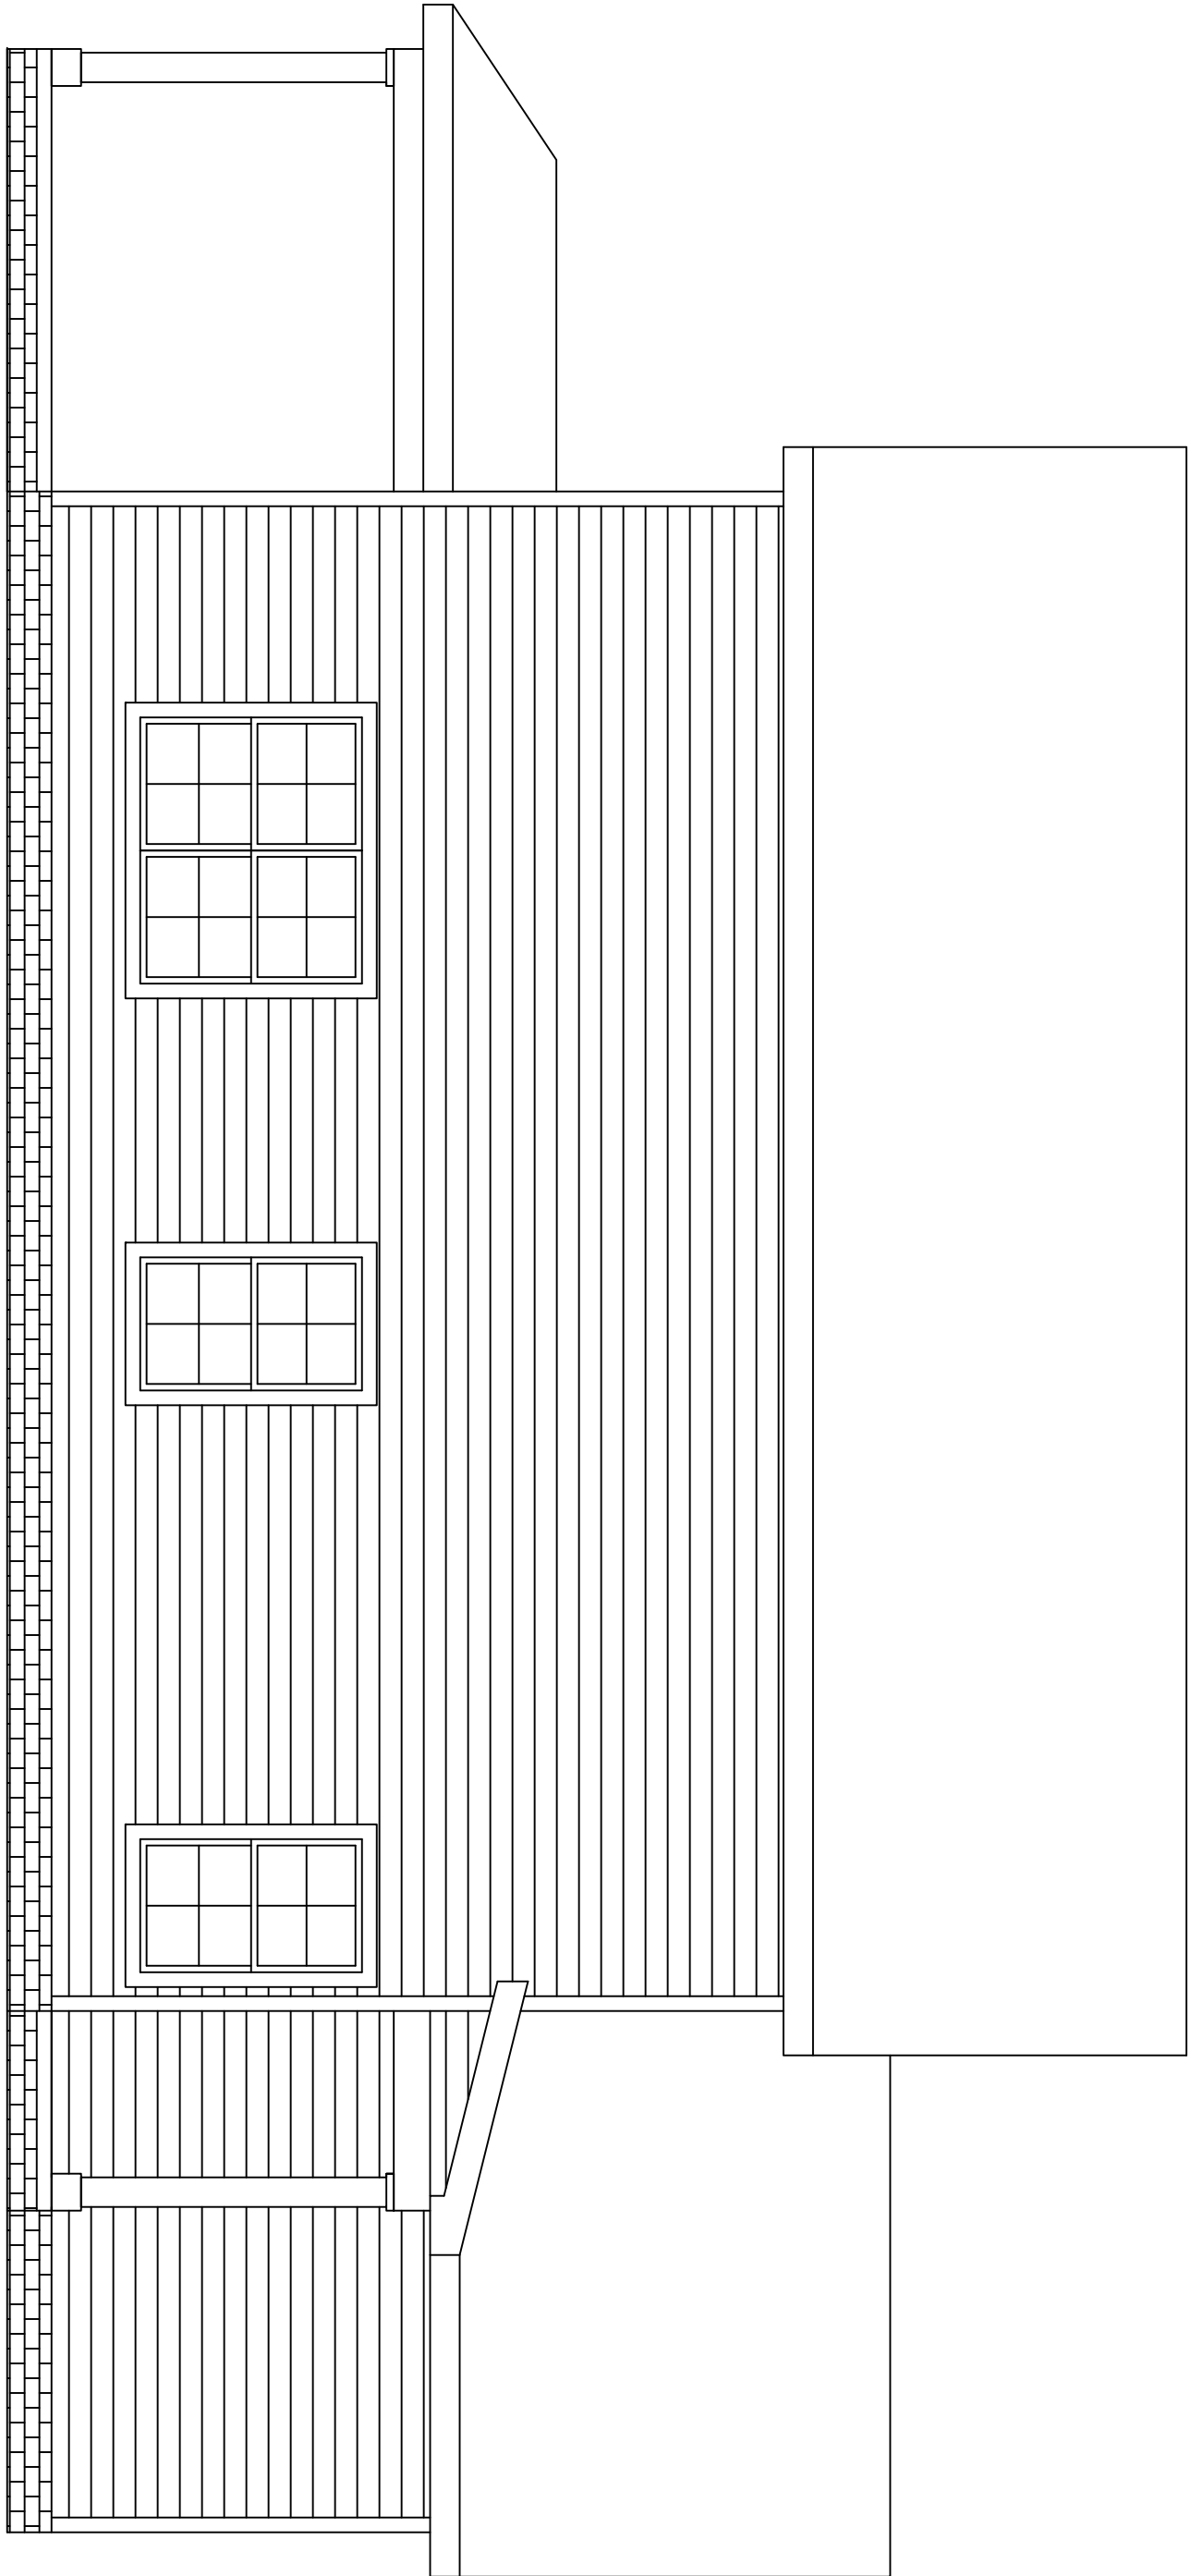

SIDE ELEVATION

SCALE:  $\frac{1}{8}$ "=1'-0"

APPROX. AREA	
FIRST FLOOR LIVING	1221
SECOND FLOOR LIVING	616
BONUS ROOM	340
TOTAL HEATED	2177
GARAGE	513
FRONT PORCH COVERED	66 116
TOTAL COVERED	2872


PROJECT INFO

SUBDIVISION		BROOKSIDE
LOT #	LOT 190	
PLAN	SANTA MARIA	
GARAGE	2-CAR GARAGE	
LH/RH ENTRY	FRONT ENTRY	
BEDROOMS	3 BEDROOMS	
BATHROOMS	2.5 BATHROOMS	

ELEVATIONS

DISCLAIMER

THE PLANS, RENDERINGS, AND IMAGES PROVIDED IN THIS BROCHURE ARE FOR ILLUSTRATIVE PURPOSES ONLY. ALL DIMENSIONS, MATERIALS, AND SPECIFICATIONS ARE APPROXIMATE AND SUBJECT TO CHANGE WITHOUT NOTICE. FINAL CONSTRUCTION DETAILS MAY VARY FROM THE DESIGNS DEPICTED IN THIS BROCHURE.

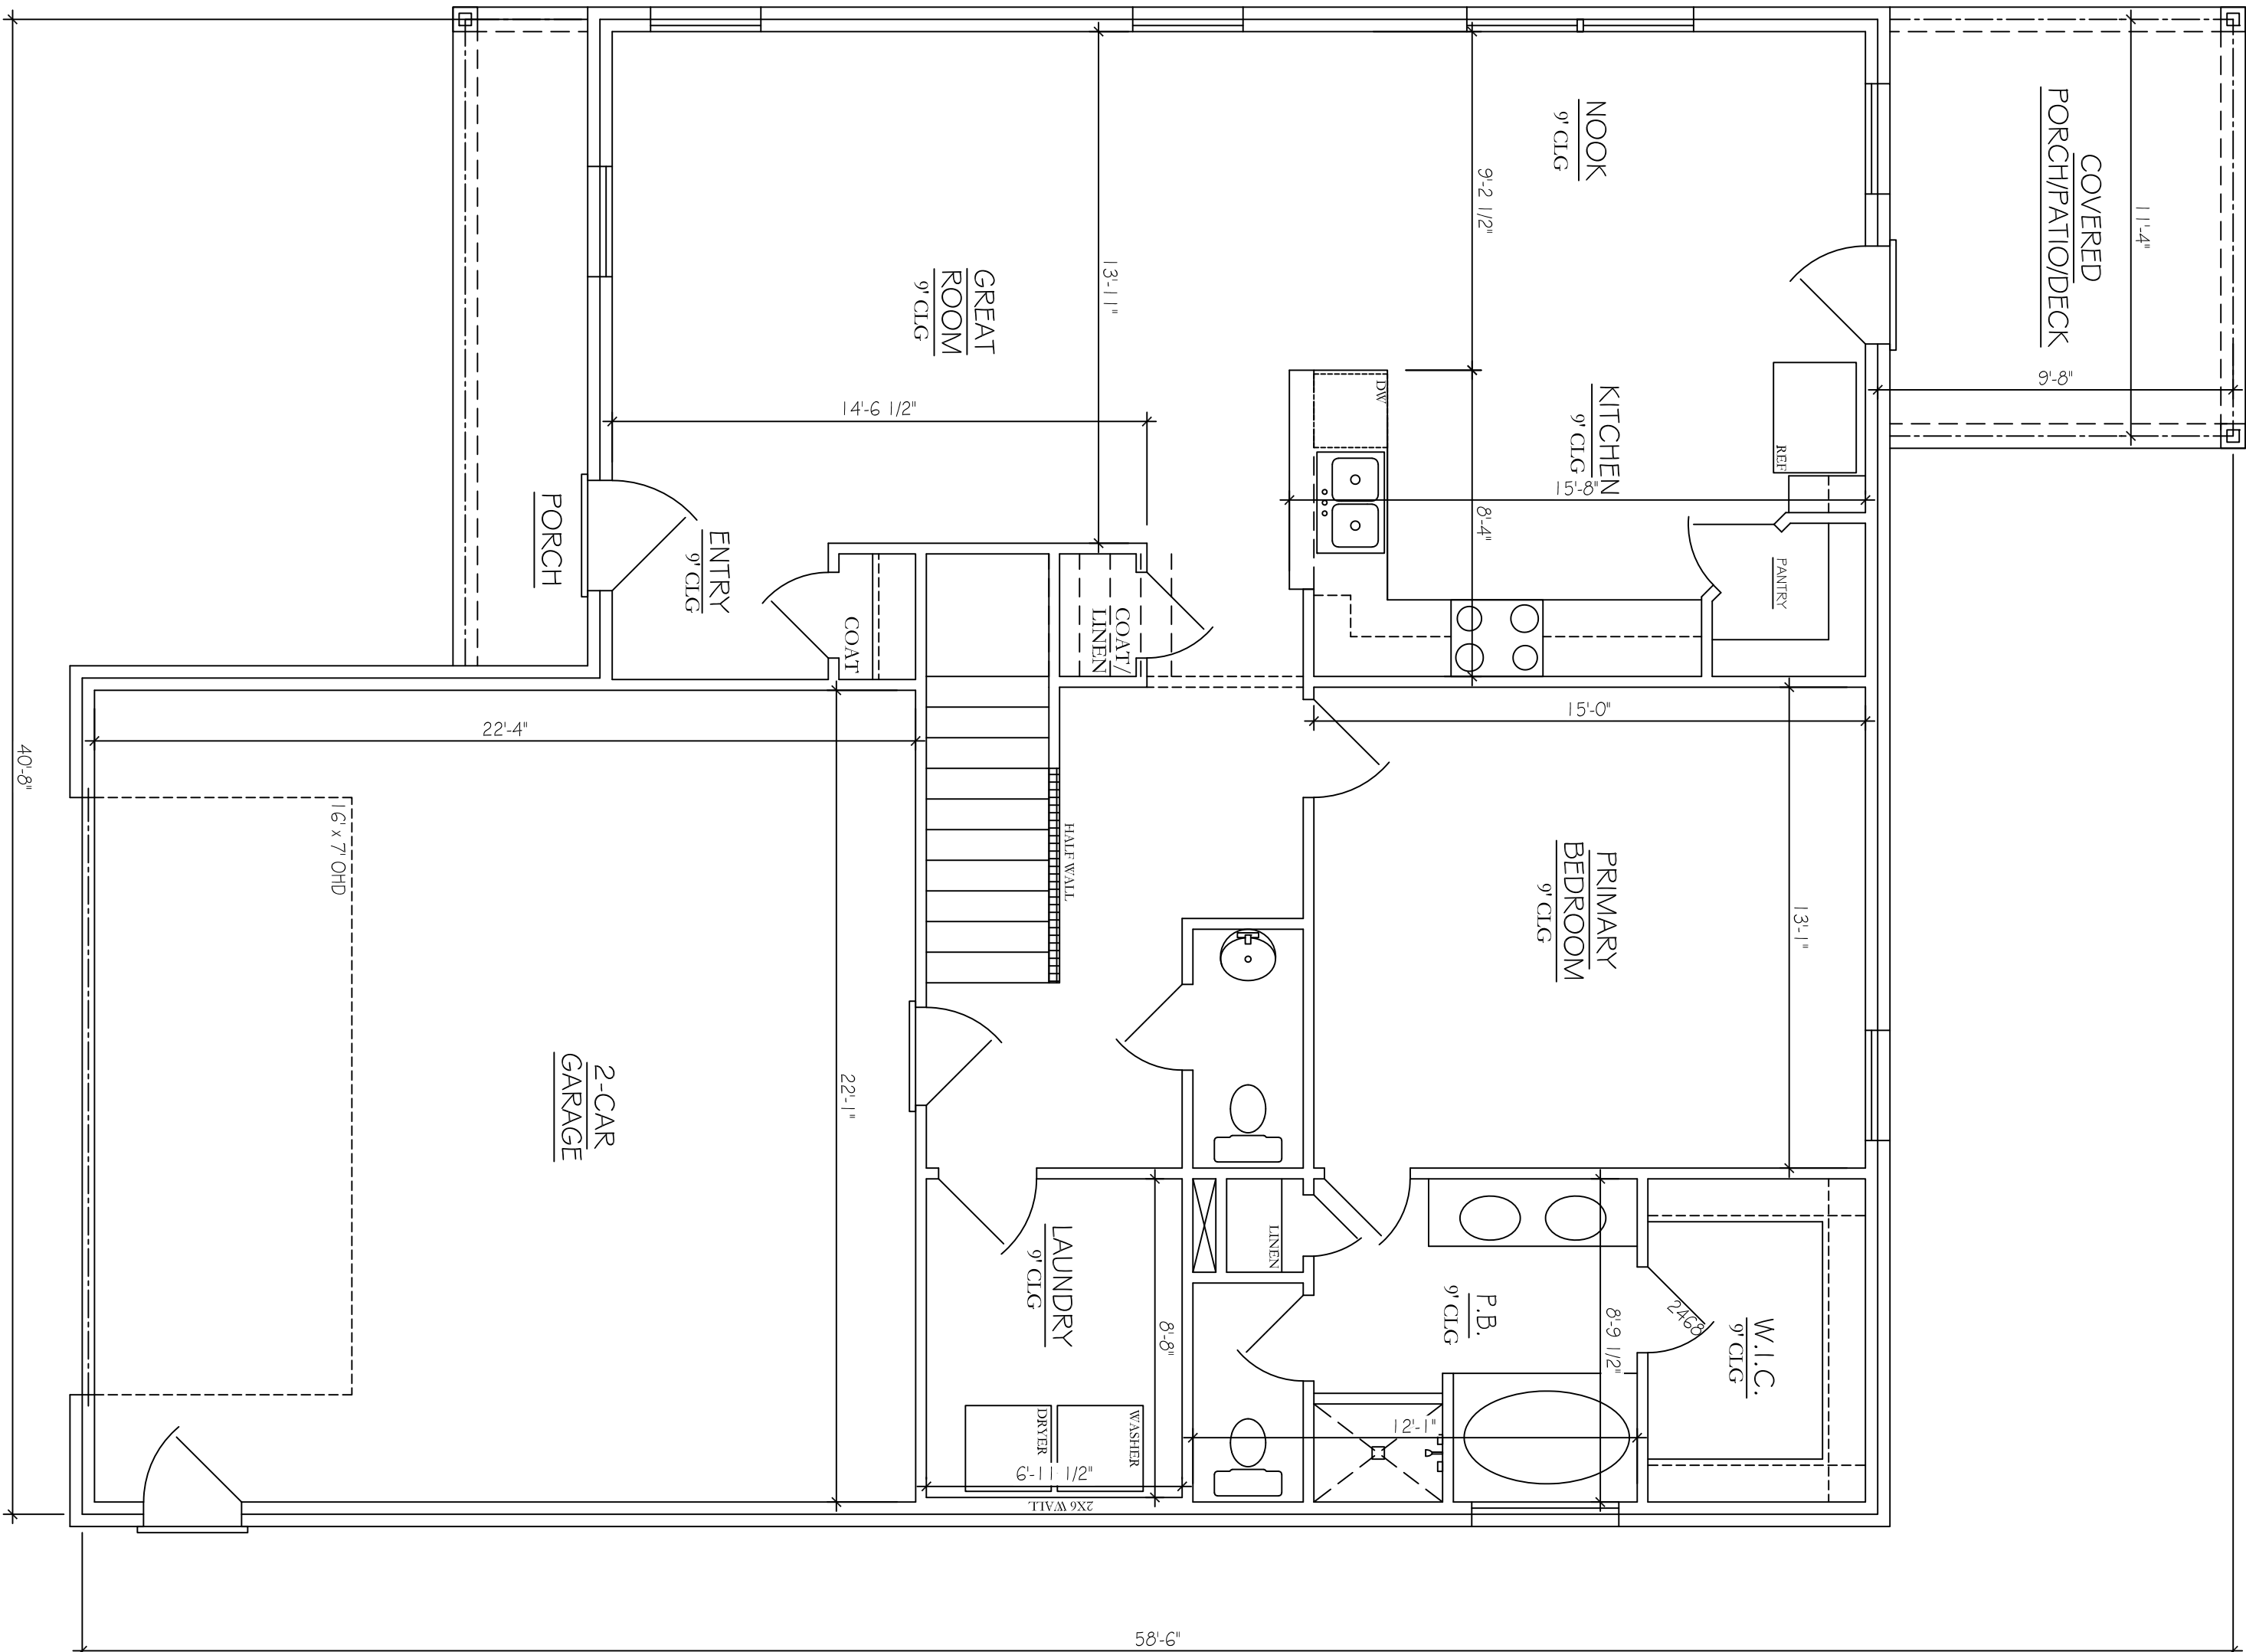

APPROX. AREA	
FIRST FLOOR LIVING	1221
SECOND FLOOR LIVING	616
BONUS ROOM	340
TOTAL HEATED	2177
GARAGE	513
FRONT PORCH	66
COVERED	116
TOTAL COVERED	2872

PROJECT INFO


SUBDIVISION	BROOKSIDE
LOT #	LOT 190
PLAN	SANTA MARIA
GARAGE	2-CAR GARAGE
LH/RH ENTRY	FRONT ENTRY
BEDROOMS	3 BEDROOMS
BATHROOMS	2.5 BATHROOMS

FLOOR PLAN

A.3

DISCLAIMER

THE PLANS, RENDERINGS, AND IMAGES PROVIDED IN THIS BROCHURE ARE FOR ILLUSTRATIVE PURPOSES ONLY. ALL DIMENSIONS, MATERIALS, AND SPECIFICATIONS ARE APPROXIMATE AND SUBJECT TO CHANGE WITHOUT NOTICE. FINAL CONSTRUCTION DETAILS MAY VARY FROM THE DESIGNS DEPICTED IN THIS BROCHURE.

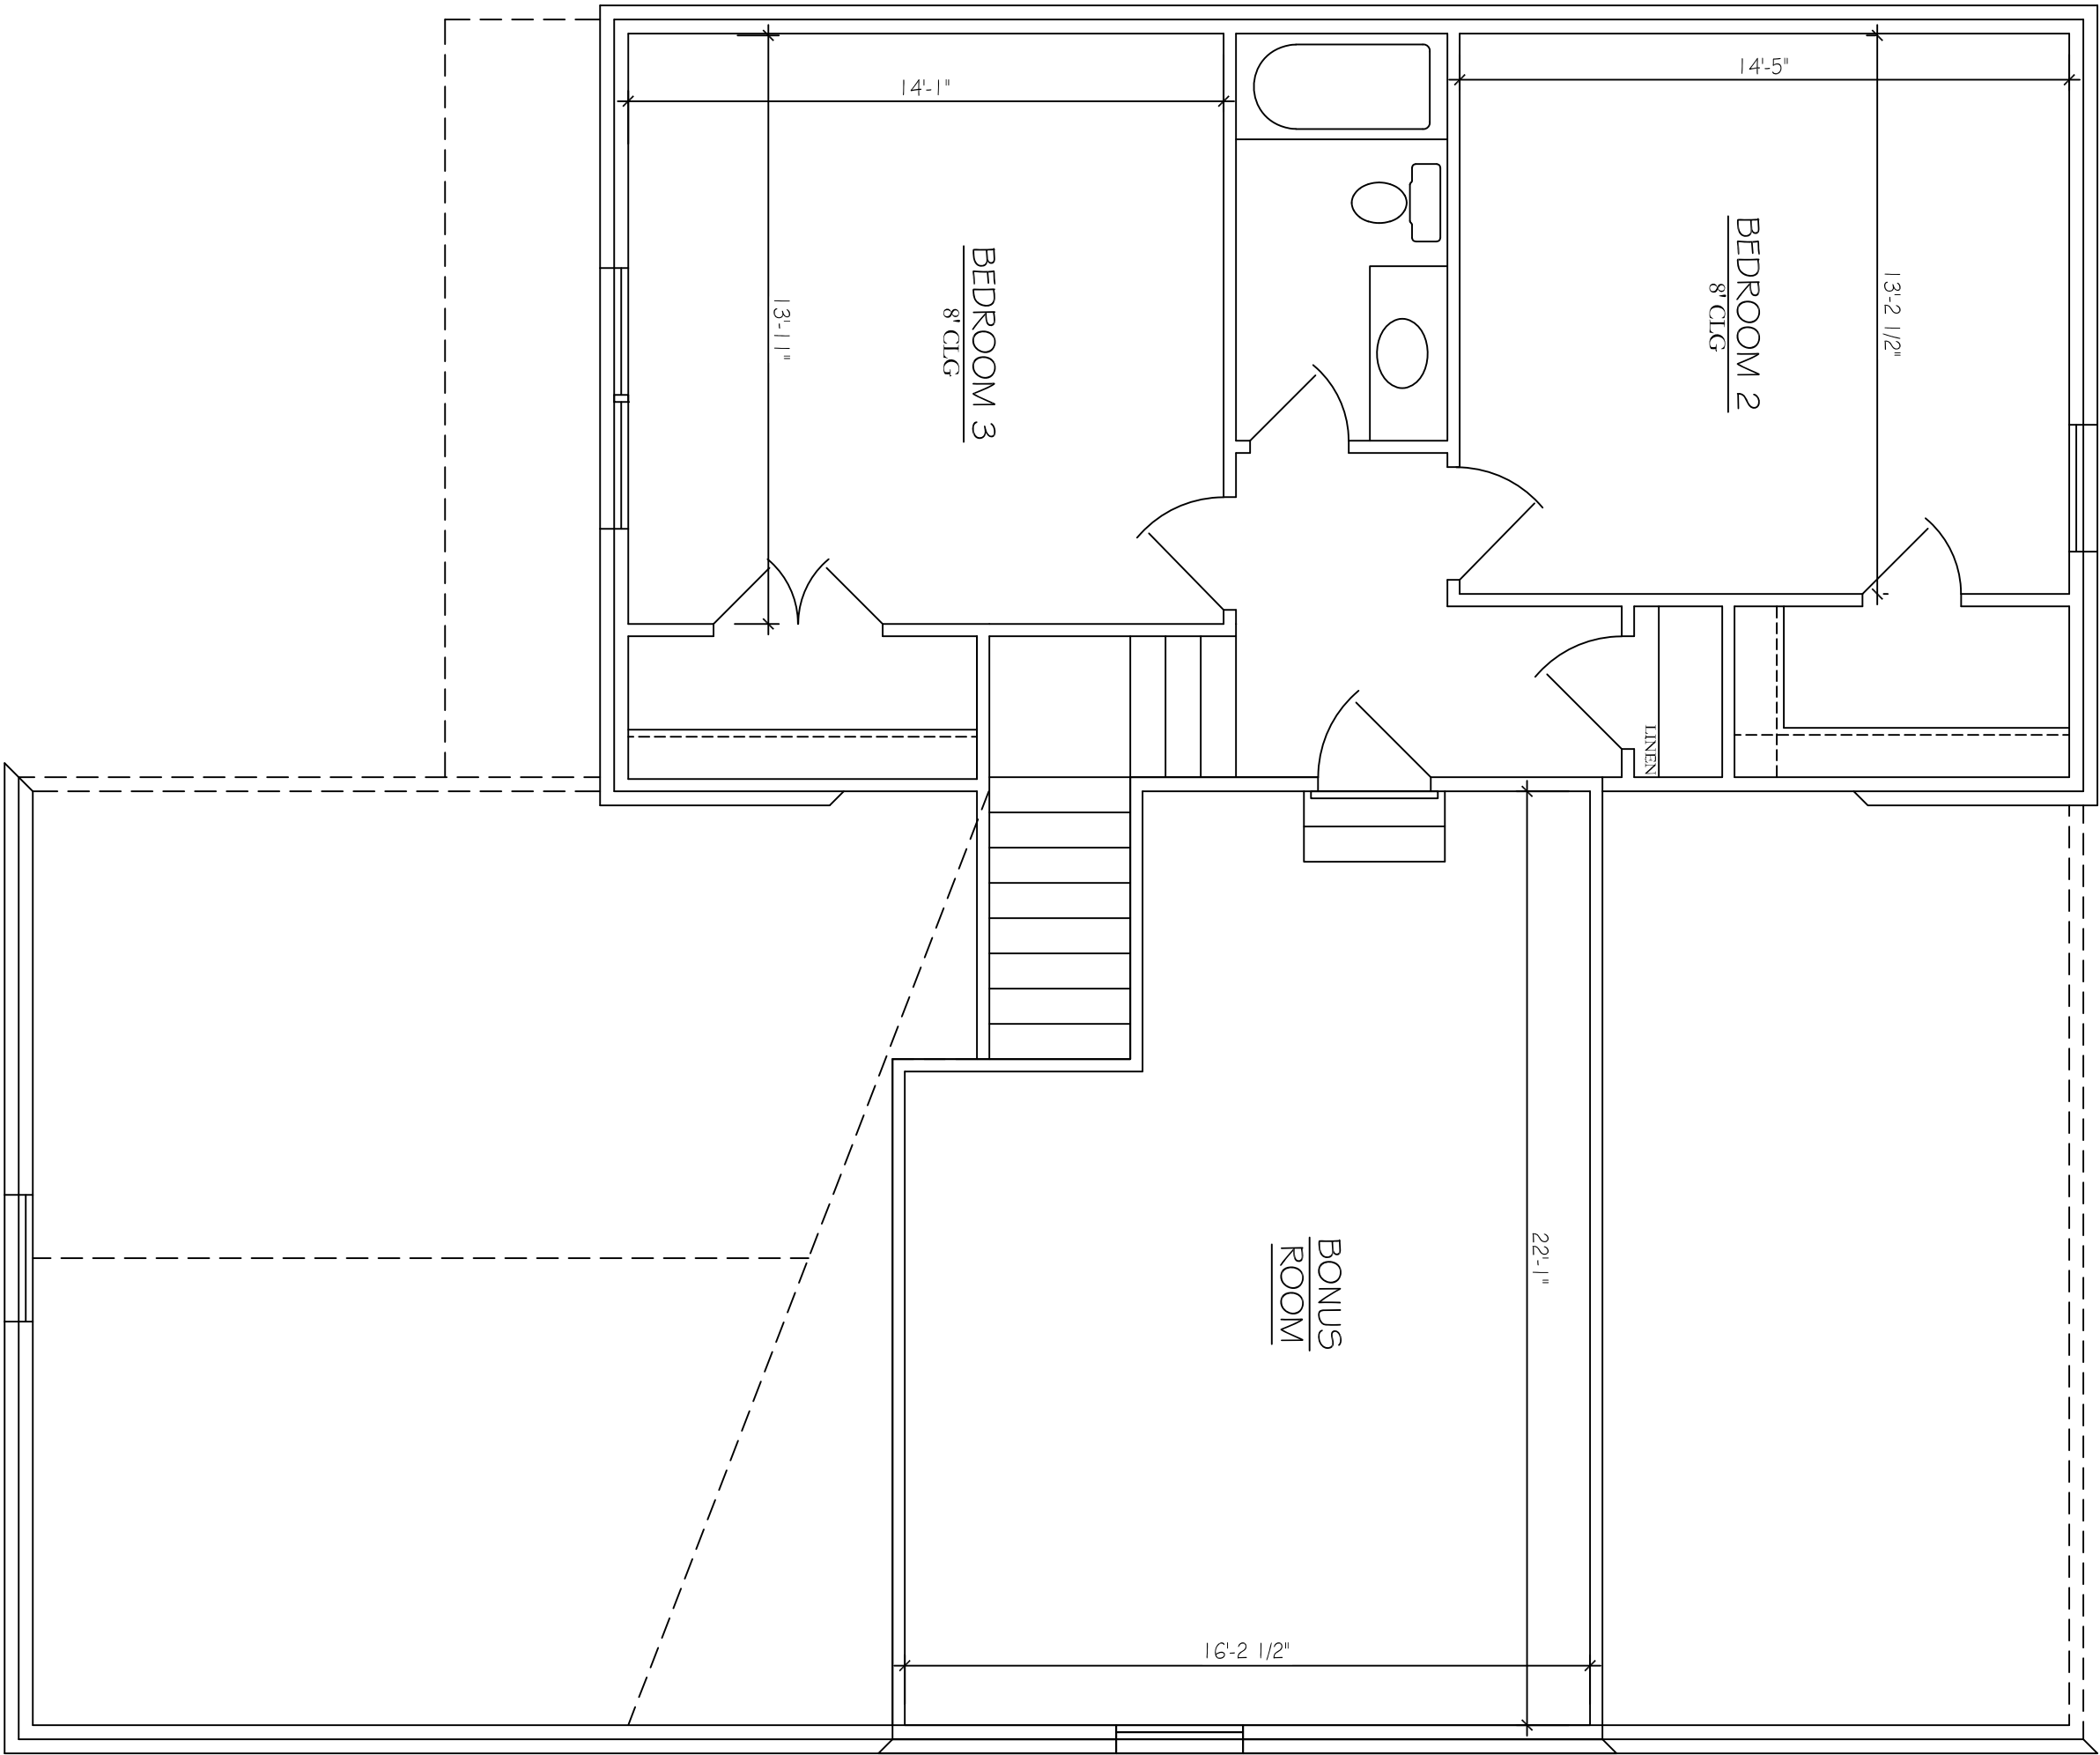

APPROX. AREA	
FIRST FLOOR LIVING	1221
SECOND FLOOR LIVING	616
BONUS ROOM	340
TOTAL HEATED	2177
GARAGE	513
FRONT PORCH COVERED	66 / 116
TOTAL COVERED	2872

PROJECT INFO

SUBDIVISION BROOKSIDE	
LOT #	LOT 190
PLAN	SANTA MARIA
GARAGE	2-CAR GARAGE
LH/RH ENTRY	FRONT ENTRY
BEDROOMS	3 BEDROOMS
BATHROOMS	2.5 BATHROOMS

FLOOR PLAN