

234 W. Northfield Blvd.
Murfreesboro, TN 37129

PAPER SIZE ARCH D (36x24)


APPROX. AREA	
FIRST FLOOR LIVING	1415
SECOND FLOOR LIVING	000
TOTAL HEATED	1415
GARAGE	478
FRONT PORCH	20
TOTAL COVERED	1913

PROJECT INFO

SUBDIVISION		HIGHLANDS
LOT #	13	
PLAN	ROCKY	
GARAGE	2CAR	
LH/RH ENTRY	FRONT ENTRY	
BEDROOMS	2	
BATHROOMS	2	


ELEVATIONS

A.1

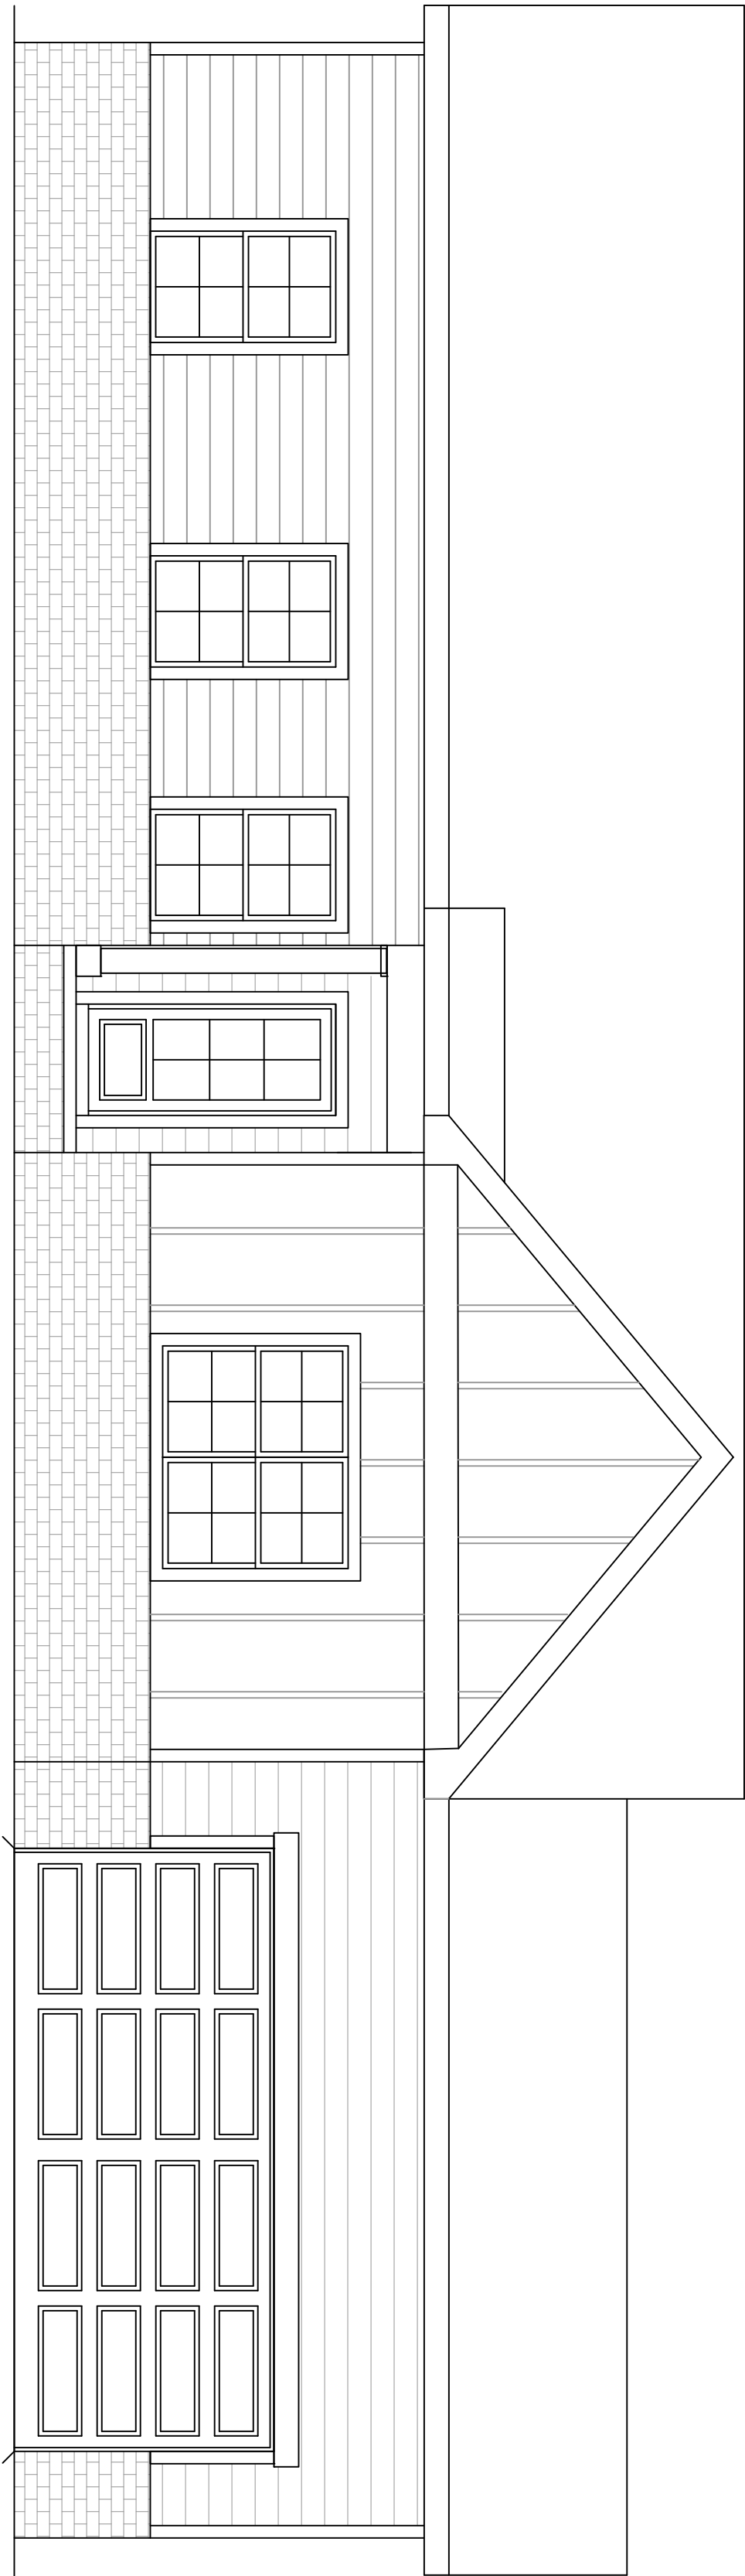


FRONT ELEVATION

SCALE: 1/4"=1'-0"

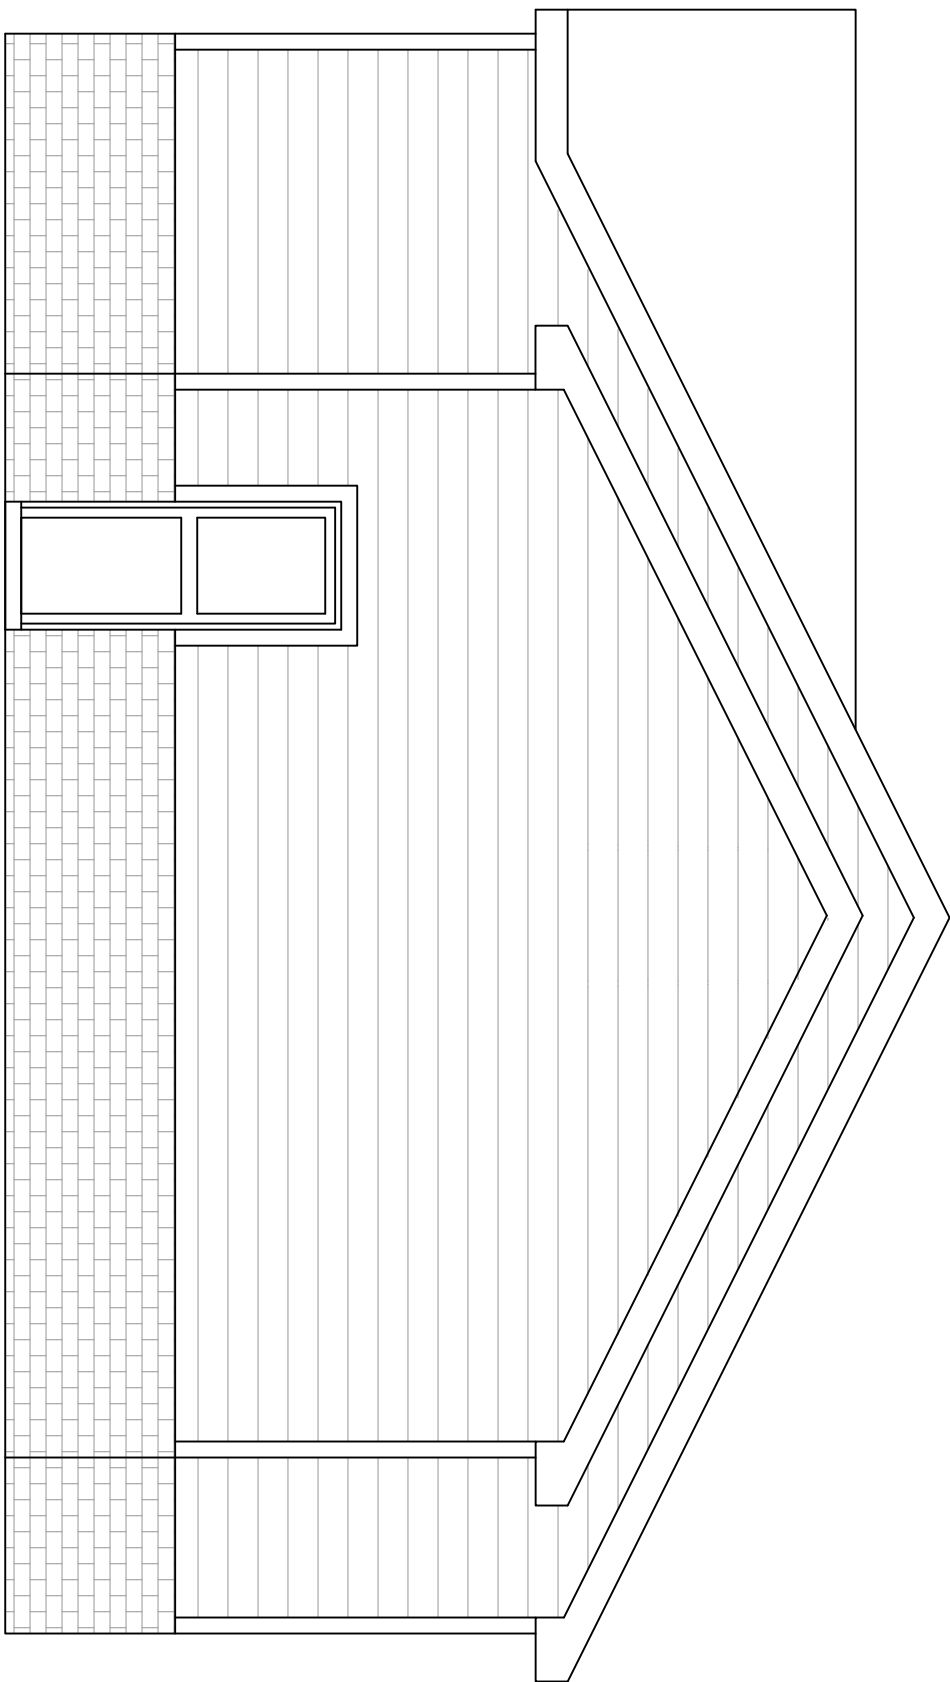


LEFT ELEVATION

SCALE: 1/4"=1'-0"

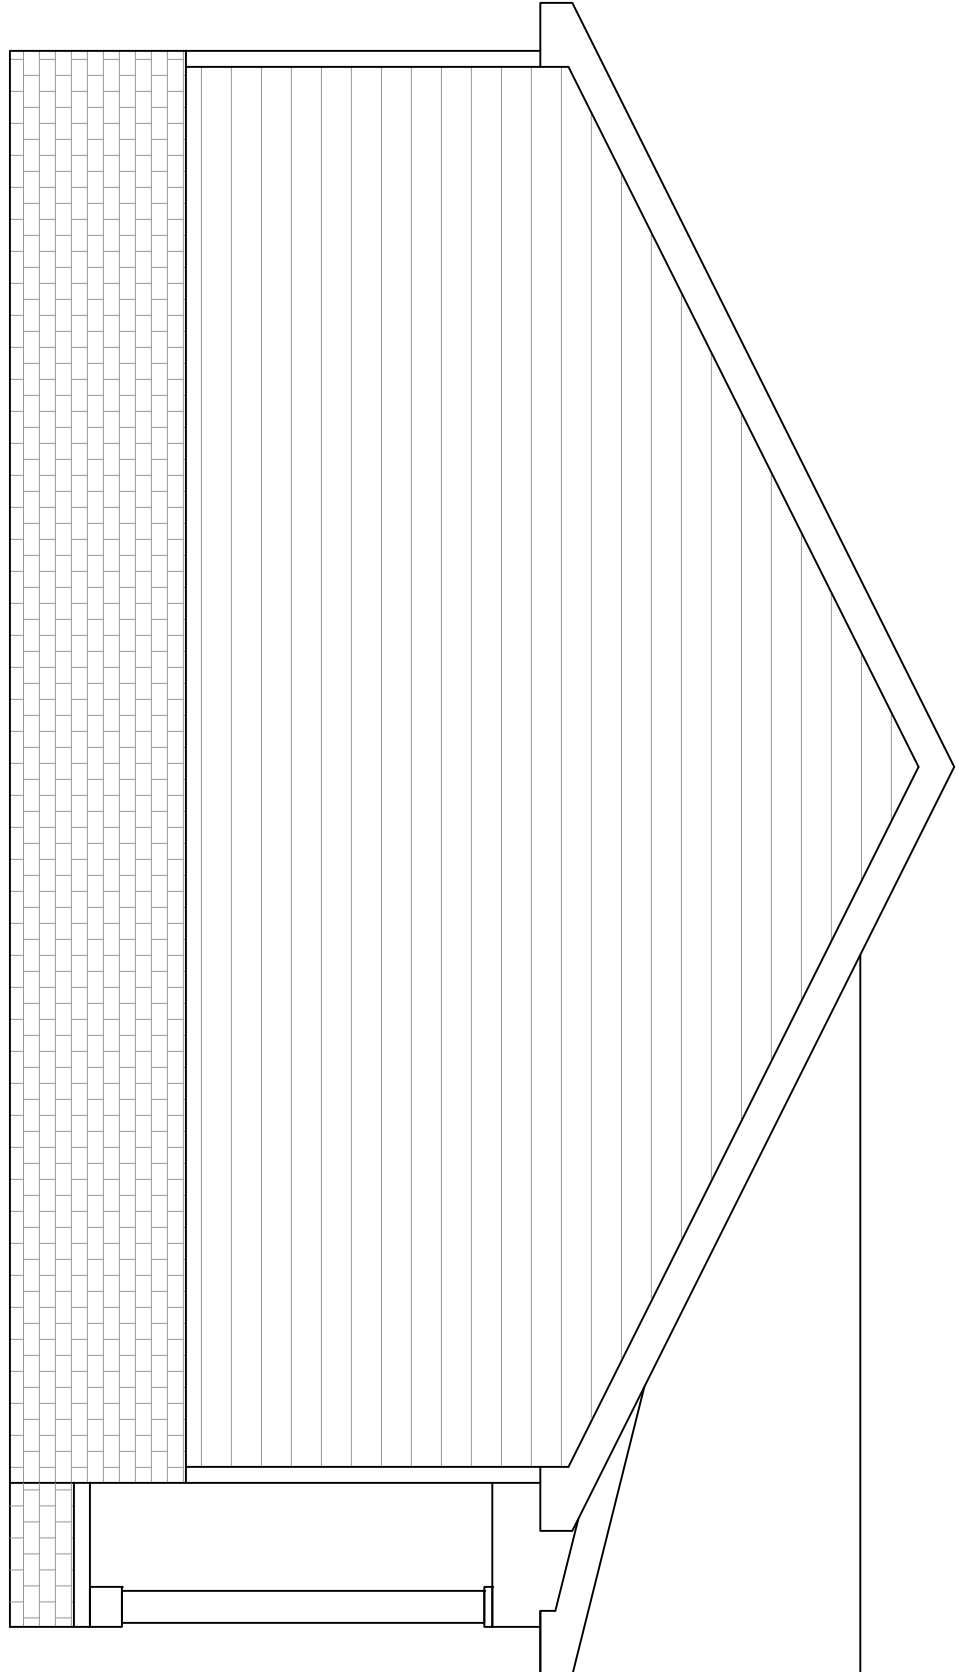

RIGHT ELEVATION

SCALE: 1/4"=1'-0"

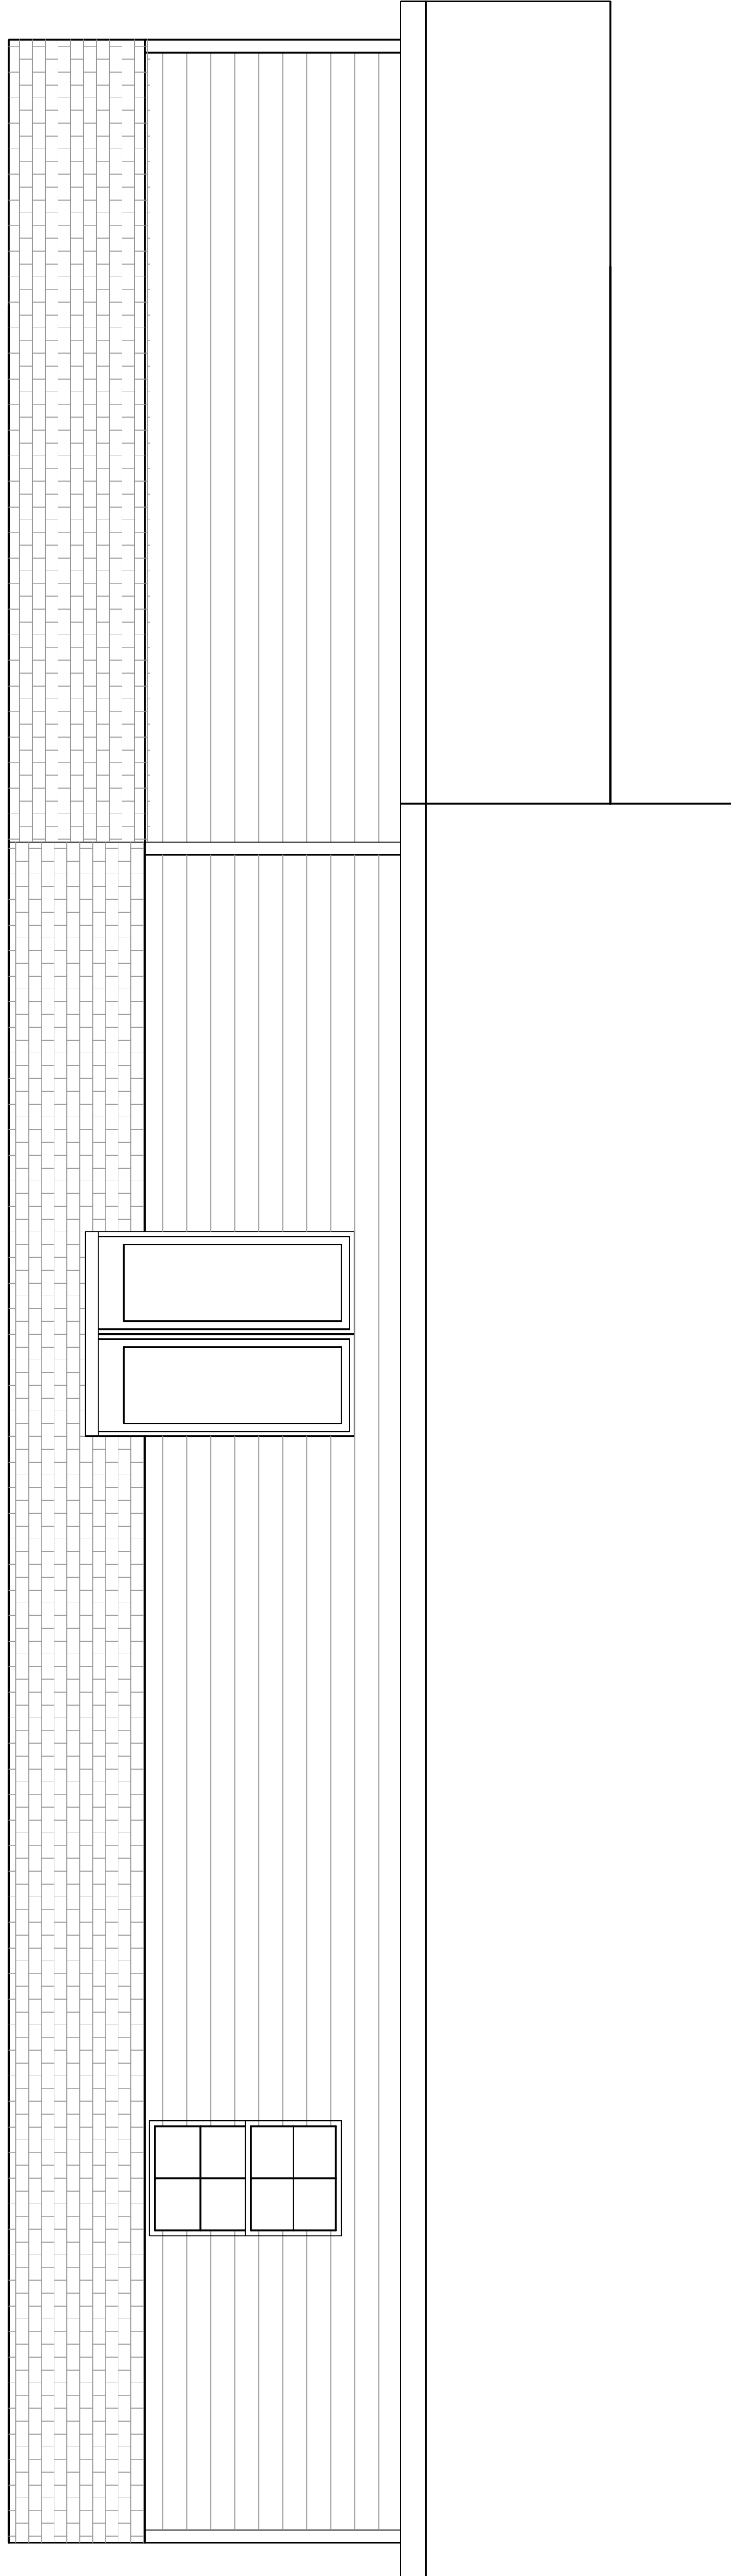

REAR ELEVATION

SCALE: 1/4"=1'-0"

234 W. Northfield Blvd.
Murfreesboro, TN 37129

PAPER SIZE ARCH D (36x24)


APPROX. AREA	
FIRST FLOOR LIVING	1415
SECOND FLOOR LIVING	000
TOTAL HEATED	1415
GARAGE	478
FRONT PORCH	20
TOTAL COVERED	1913

PROJECT INFO

SUBDIVISION		HIGHLANDS
LOT #	13	
PLAN	ROCKY	
GARAGE	2CAR	
LH/RH ENTRY	FRONT ENTRY	
BEDROOMS	2	
BATHROOMS	2	

ELEVATIONS

A.2

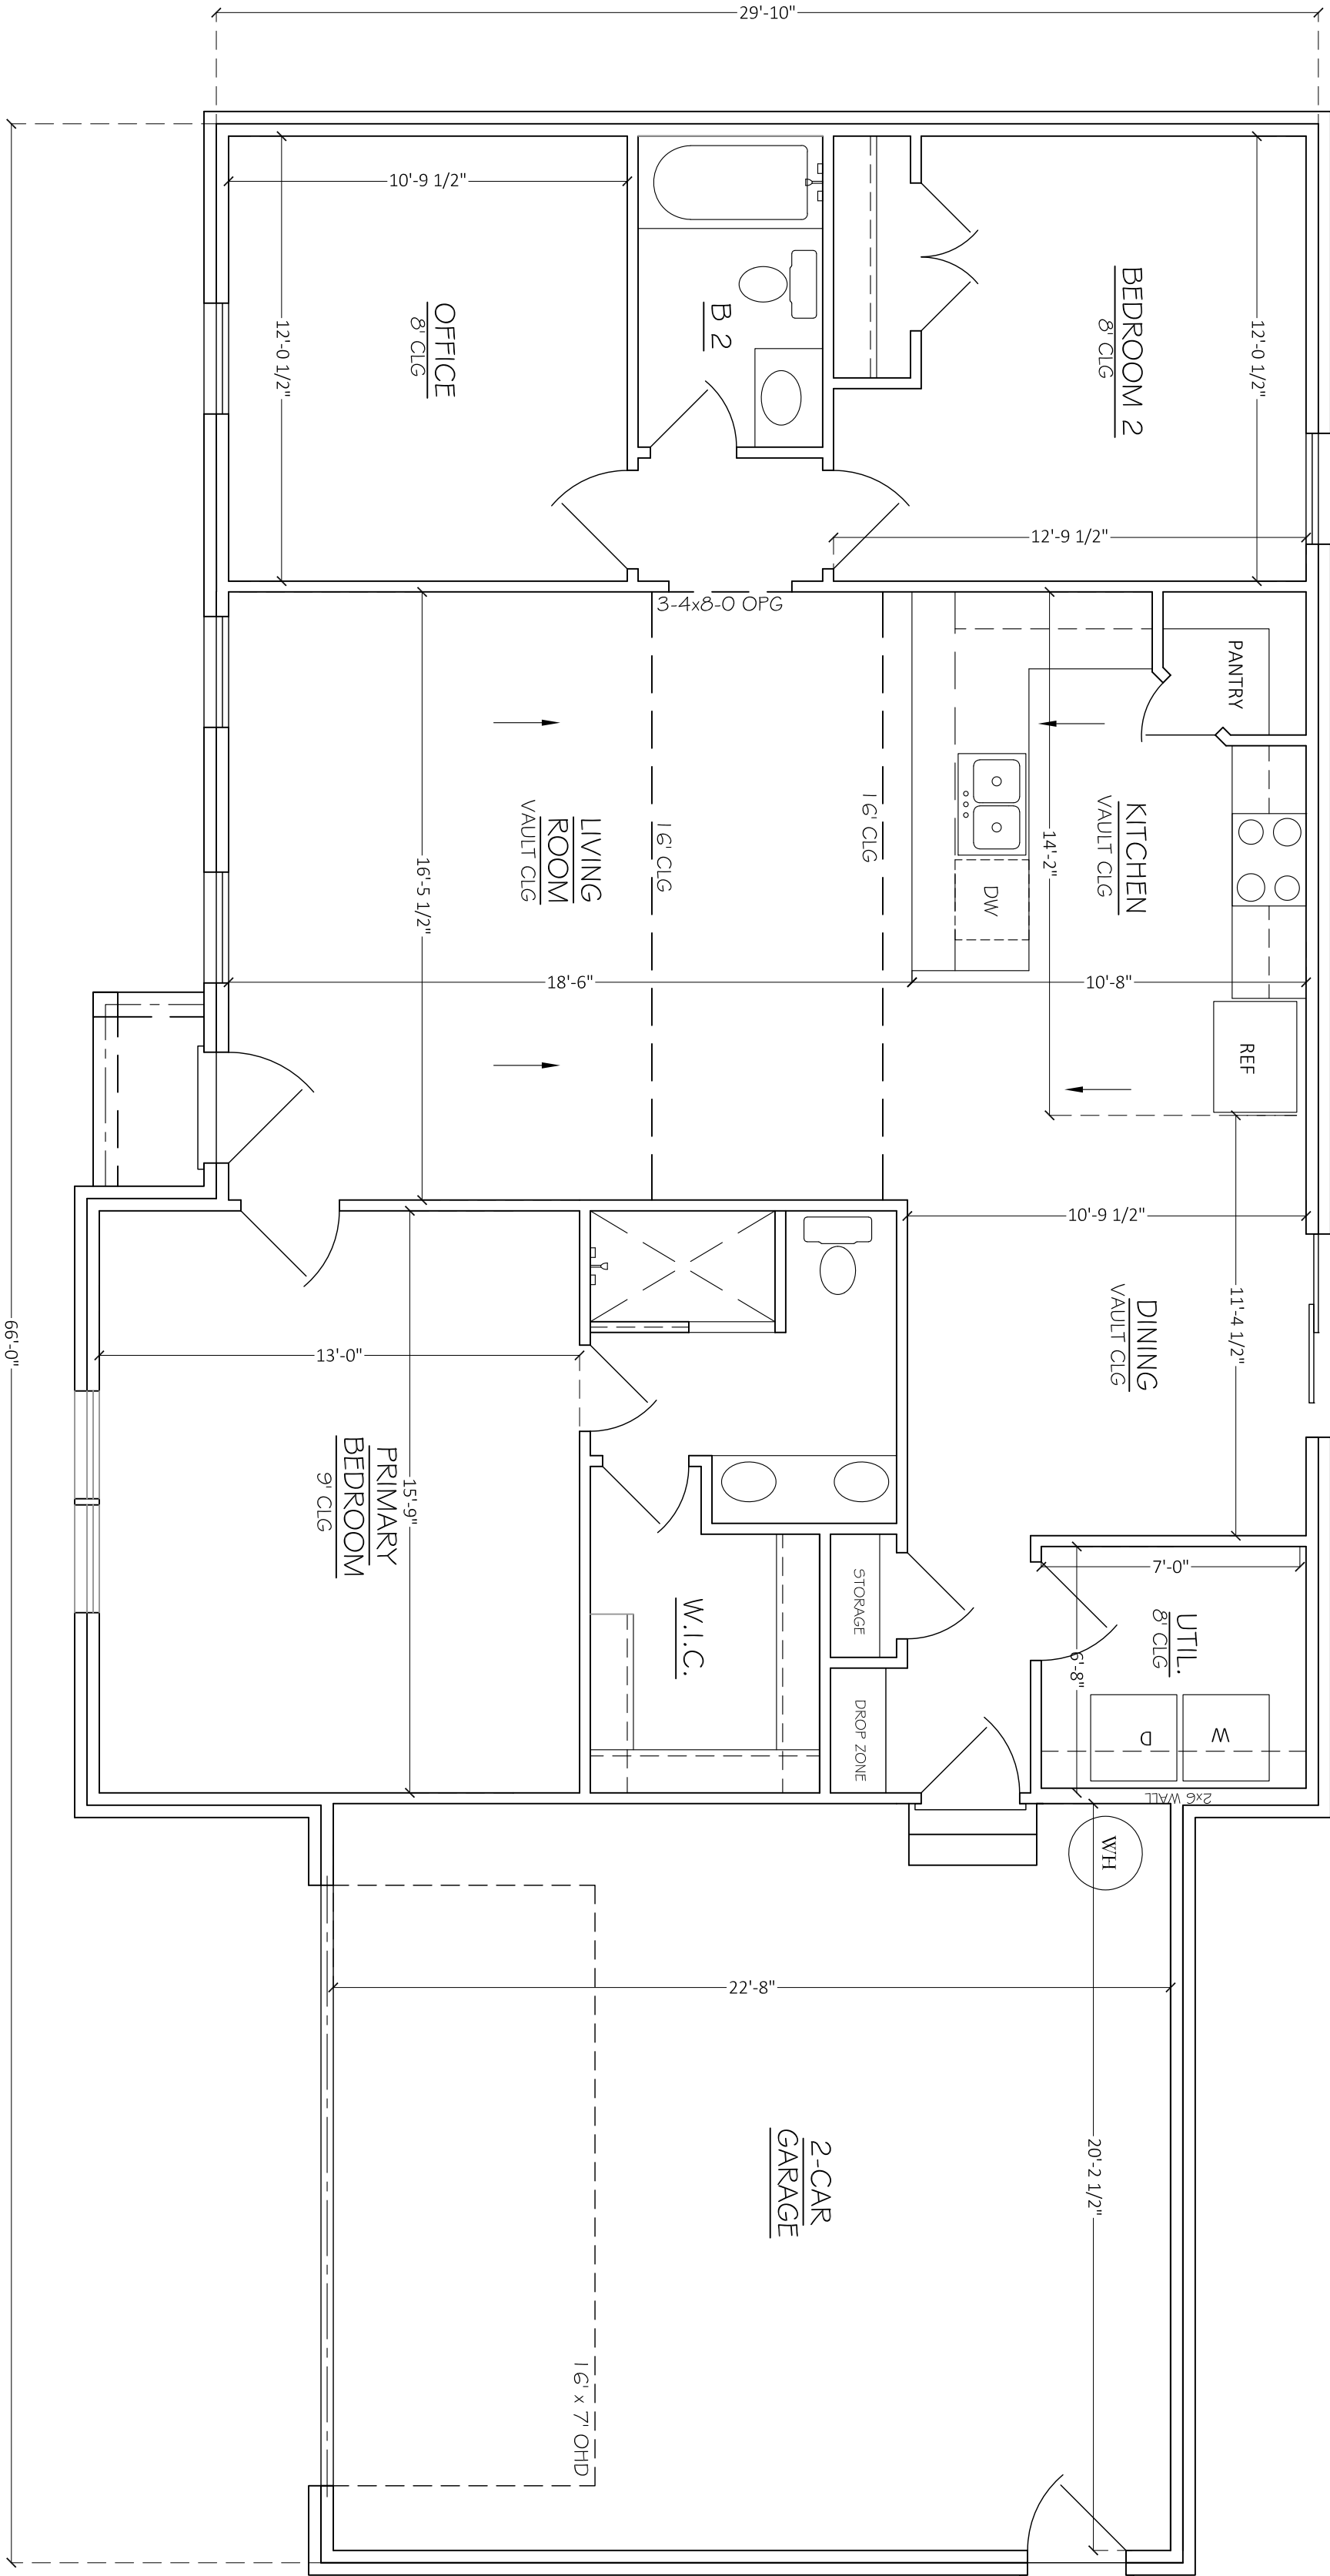

FIRST FLOOR PLAN

SCALE: 1/4"=1'-0"