

234 W. Northfield Blvd.
Murfreesboro, TN 37129

PAPER SIZE ARCH D (36x24)

APPROX. AREA	
FIRST FLOOR LIVING	1226
TOTAL HEATED	1226
GARAGE	222
FRONT PORCH	12
UNFINISHED STORAGE	460
TOTAL COVERED	1920

PROJECT INFO

STREET NAME		HIGHLAND
LOT #	14	
PLAN	SHILOH	
GARAGE	1-CAR GARAGE	
LH/RH ENTRY	FRONT ENTRY	
BEDROOMS	2 BEDROOMS	
BATHROOMS	2 BATHROOMS	


ELEVATIONS

A.1




FRONT ELEVATION

SCALE: 1/4"=1'-0"

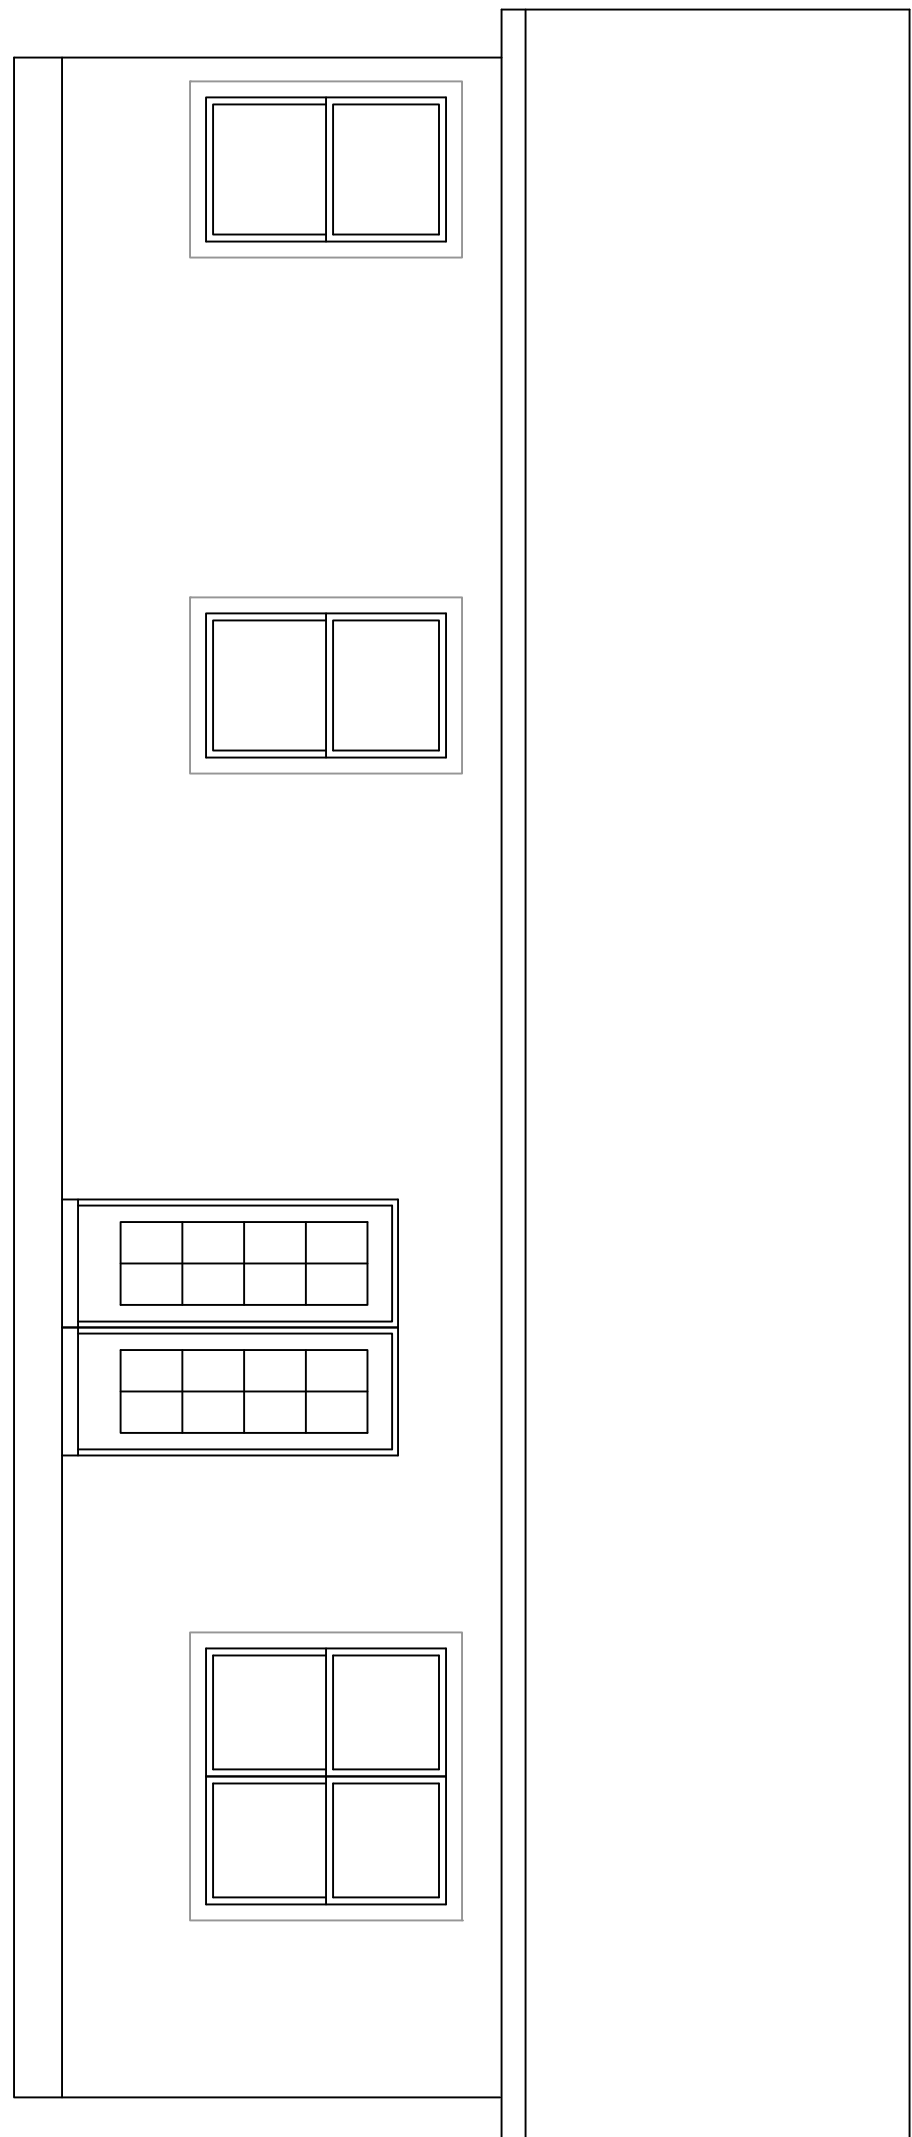


REAR ELEVATION

SCALE: 1/4"=1'-0"

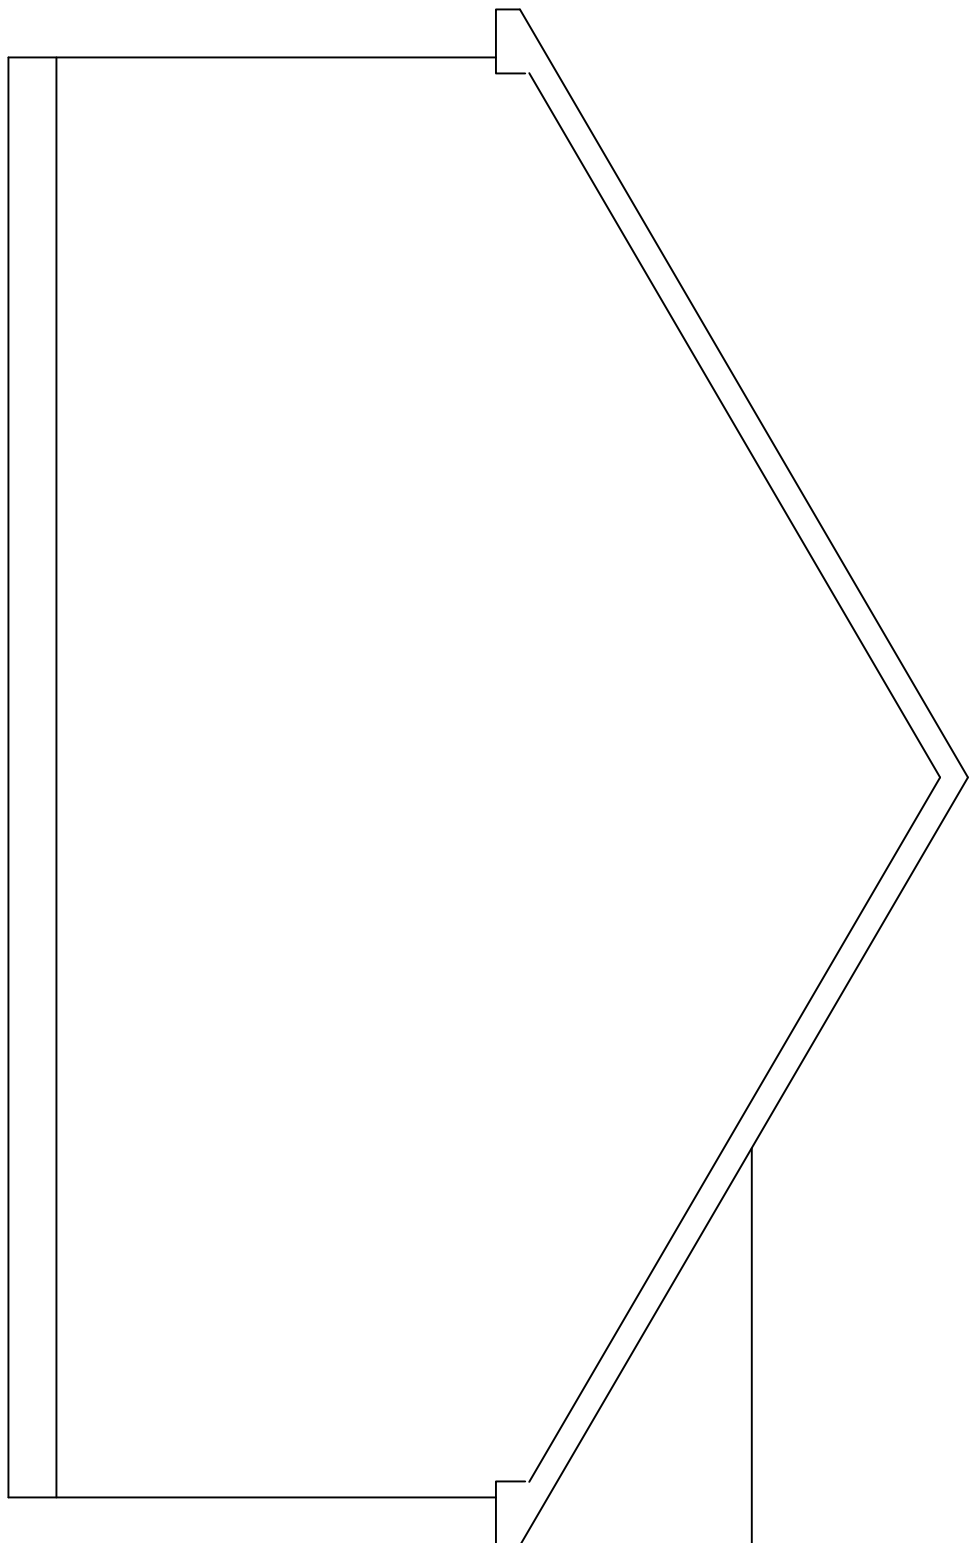

SIDE ELEVATION

SCALE: 1/4"=1'-0"

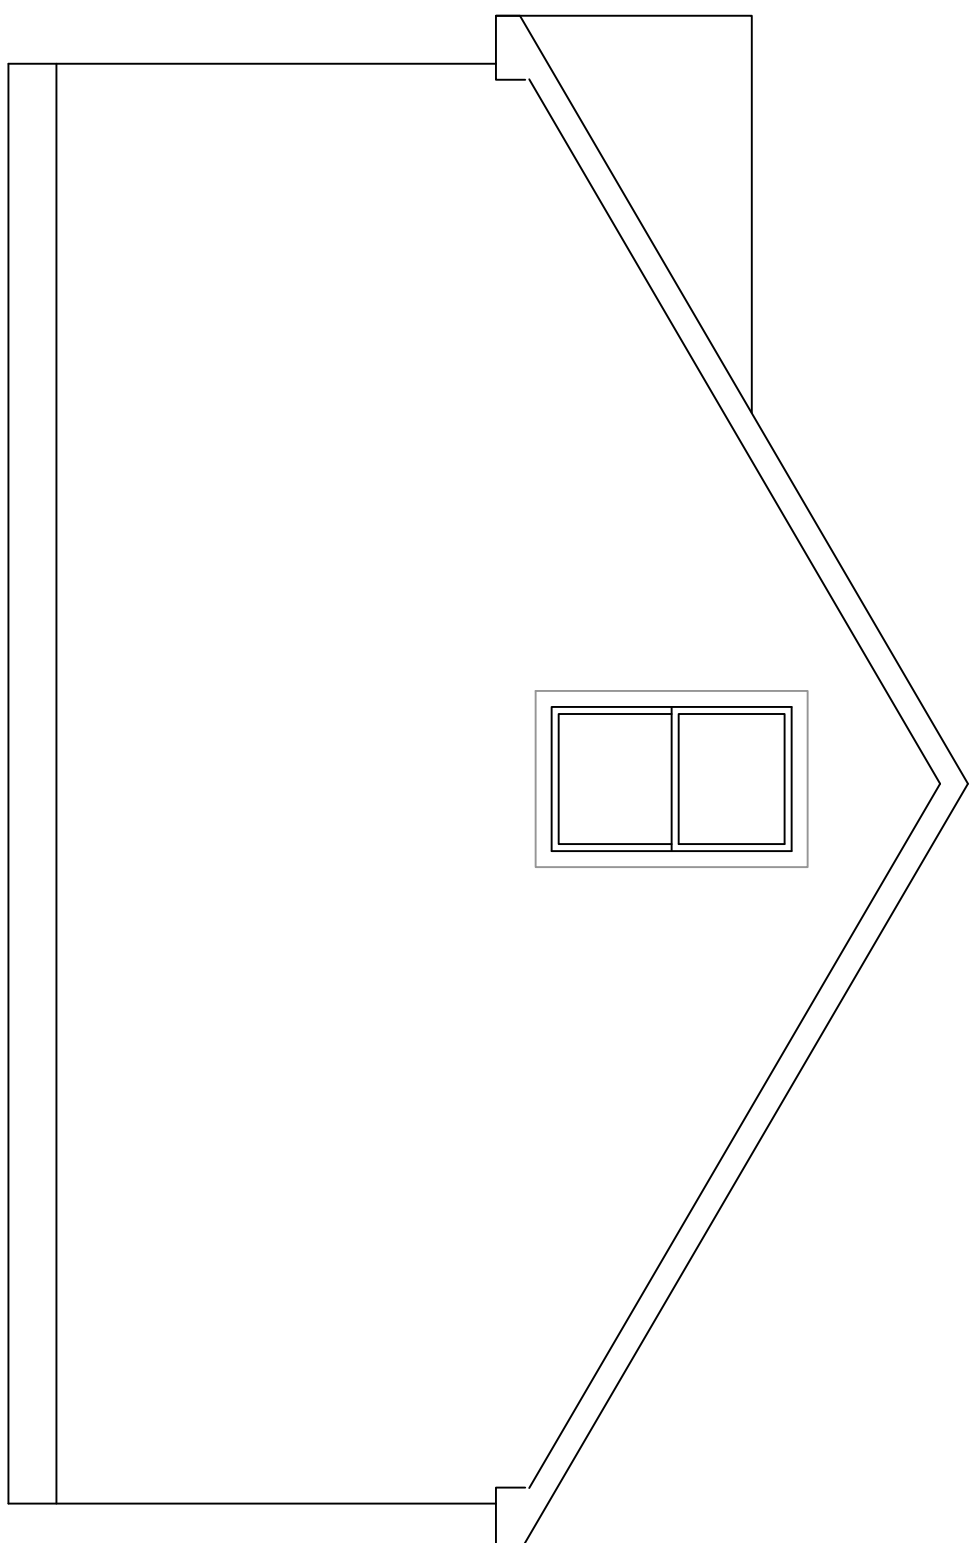

SIDE ELEVATION

SCALE: 1/4"=1'-0"

234 W. Northfield Blvd.
Murfreesboro, TN 37129

PAPER SIZE ARCH D (36x24)

APPROX. AREA	1226
FIRST FLOOR LIVING	
TOTAL HEATED	1226
GARAGE	222
FRONT PORCH	12
UNFINISHED STORAGE	460
TOTAL COVERED	1920

PROJECT INFO

STREET NAME	HIGHLAND
LOT #	14
PLAN	SHILOH
GARAGE	1-CAR GARAGE
LH/RH ENTRY	FRONT ENTRY
BEDROOMS	2 BEDROOMS
BATHROOMS	2 BATHROOMS

ELEVATIONS

A.2

