


DISCLAIMER

THE PLANS, RENDERINGS, AND IMAGES PROVIDED IN THIS BROCHURE ARE FOR ILLUSTRATIVE PURPOSES ONLY. ALL DIMENSIONS, MATERIALS, AND SPECIFICATIONS ARE APPROXIMATE AND SUBJECT TO CHANGE WITHOUT NOTICE. FINAL CONSTRUCTION DETAILS MAY VARY FROM THE DESIGNS DEPICTED IN THIS BROCHURE.


FRONT ELEVATION

SCALE: 3/4"=1'-0"

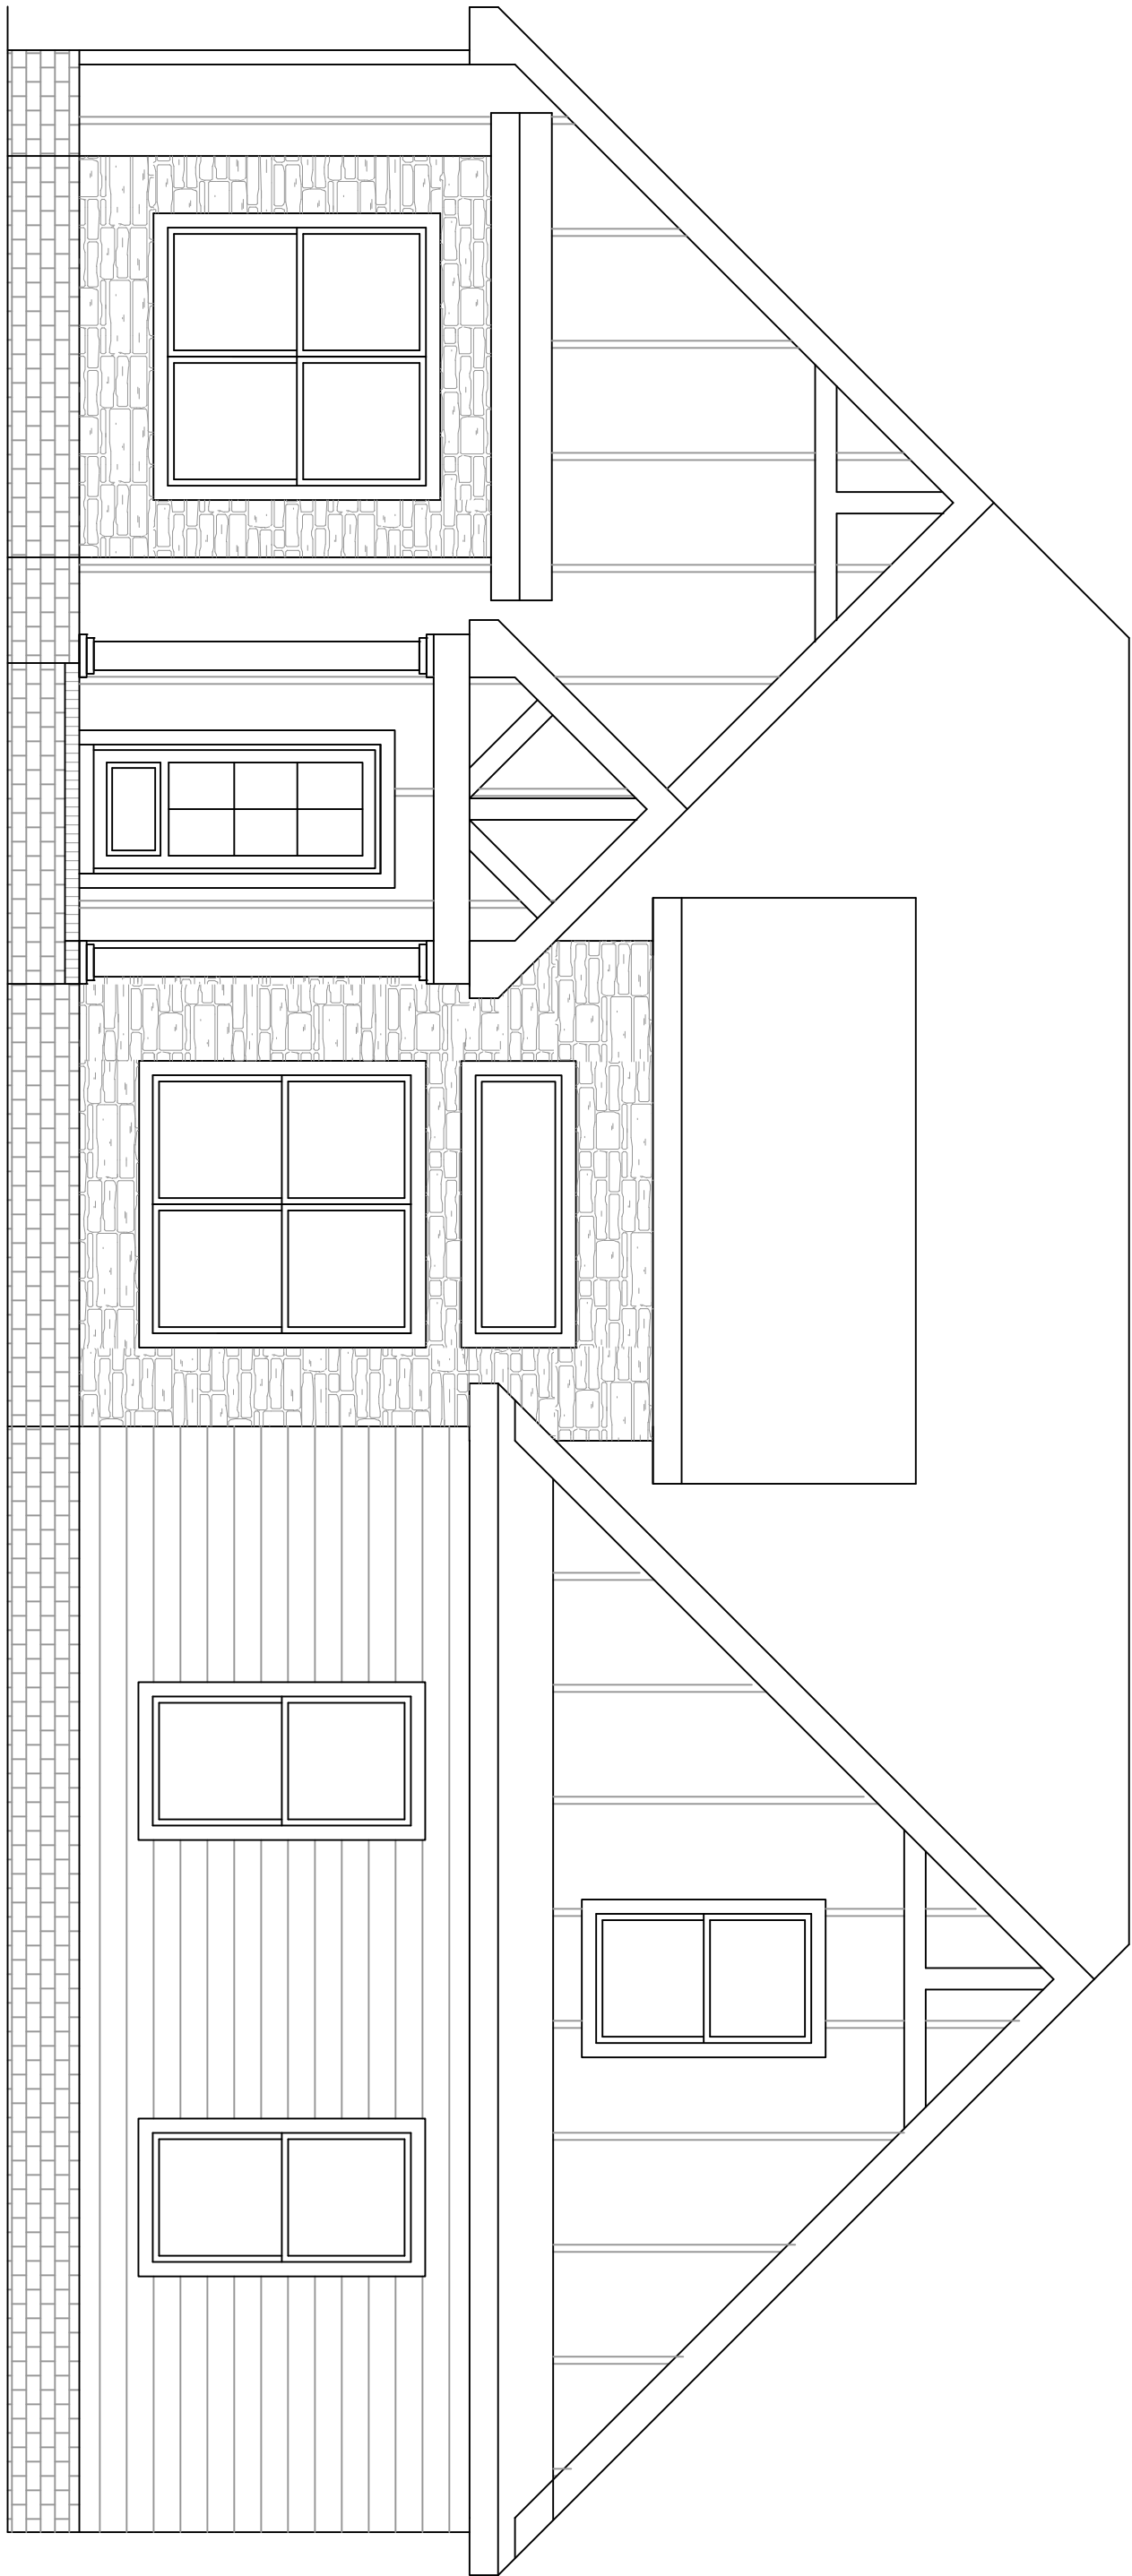

REAR ELEVATION

SCALE: 3/4"=1'-0"

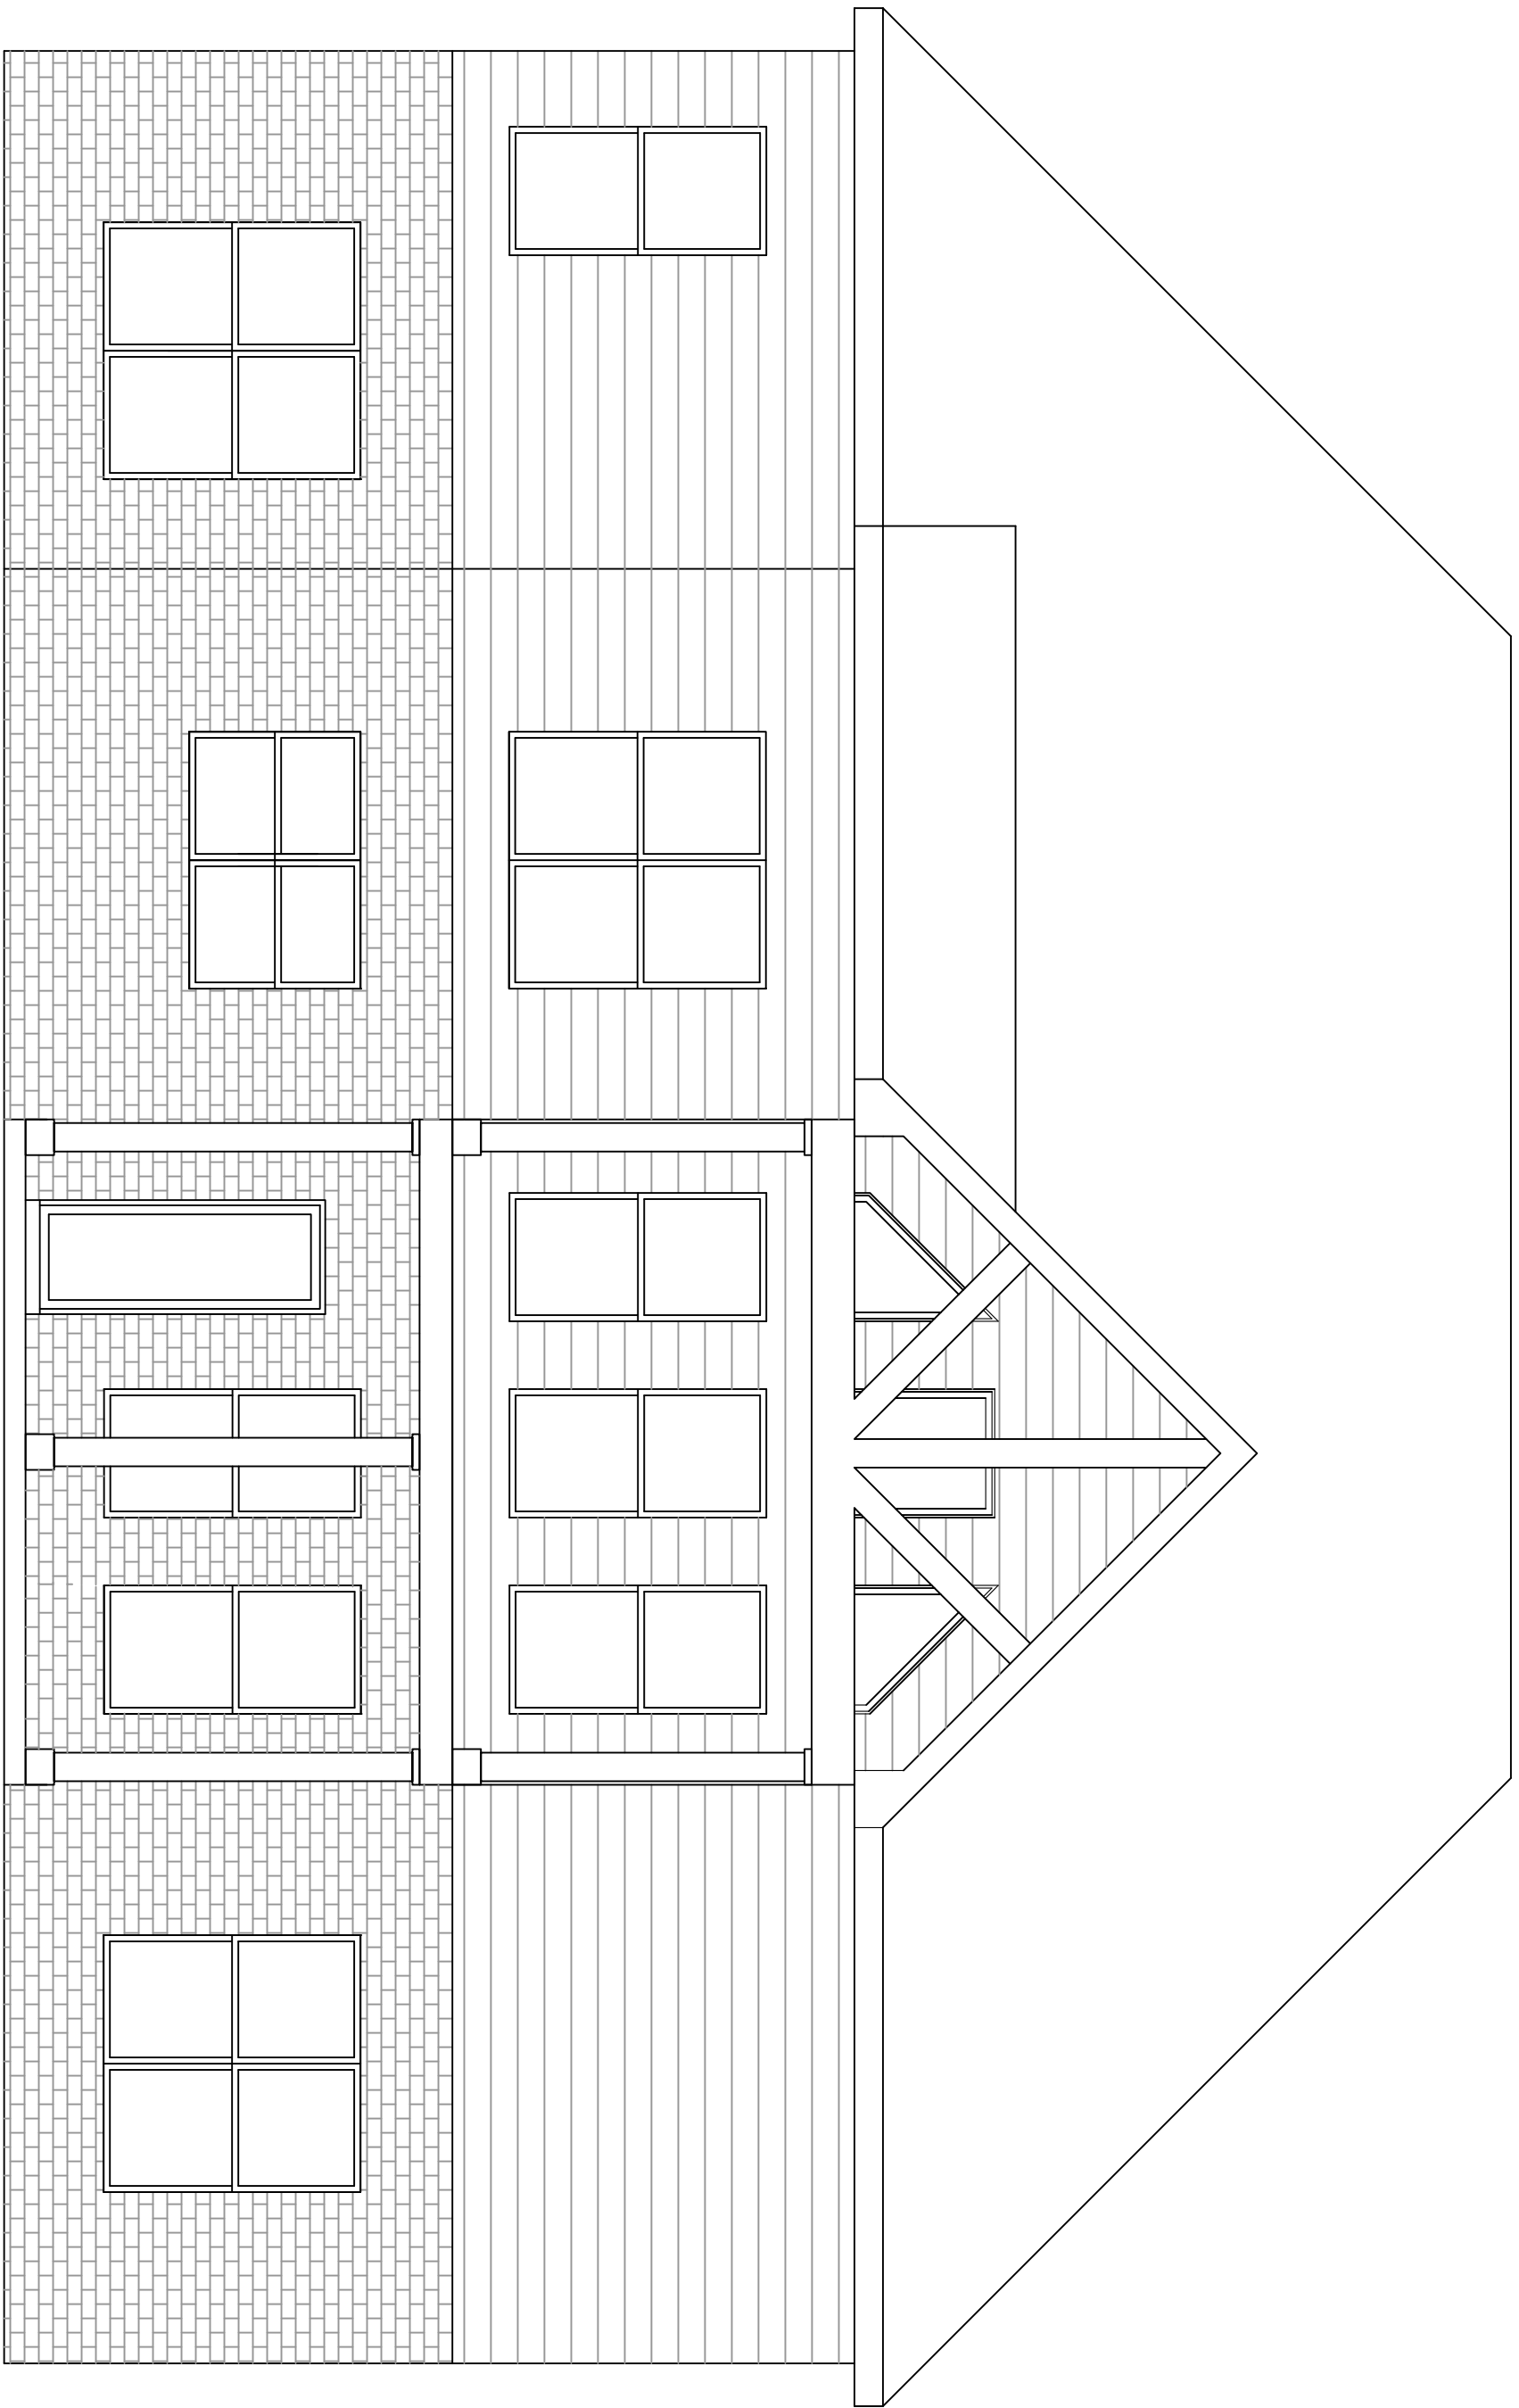

APPROX. AREA	
FIRST FLOOR LIVING	1768
BASMENT LIVING	1322
TOTAL HEATED	3090
GARAGE	
FRONT PORCH	602
COVERED REAR	56
SECOND FLOOR	270
TOTAL COVERED	588
TOTAL COVERED	4606


PROJECT INFO

SUBDIVISION		STONEFIELD	
LOT #	LOT 14	PLAN	BEAUFORT
GARAGE	2 CAR	LH/RH ENTRY	RIGHT HAND
BEDROOMS	4	BATHROOMS	3

ELEVATIONS


DISCLAIMER

THE PLANS, RENDERINGS, AND IMAGES PROVIDED IN THIS BROCHURE ARE FOR ILLUSTRATIVE PURPOSES ONLY. ALL DIMENSIONS, MATERIALS, AND SPECIFICATIONS ARE APPROXIMATE AND SUBJECT TO CHANGE WITHOUT NOTICE. FINAL CONSTRUCTION DETAILS MAY VARY FROM THE DESIGNS DEPICTED IN THIS BROCHURE.

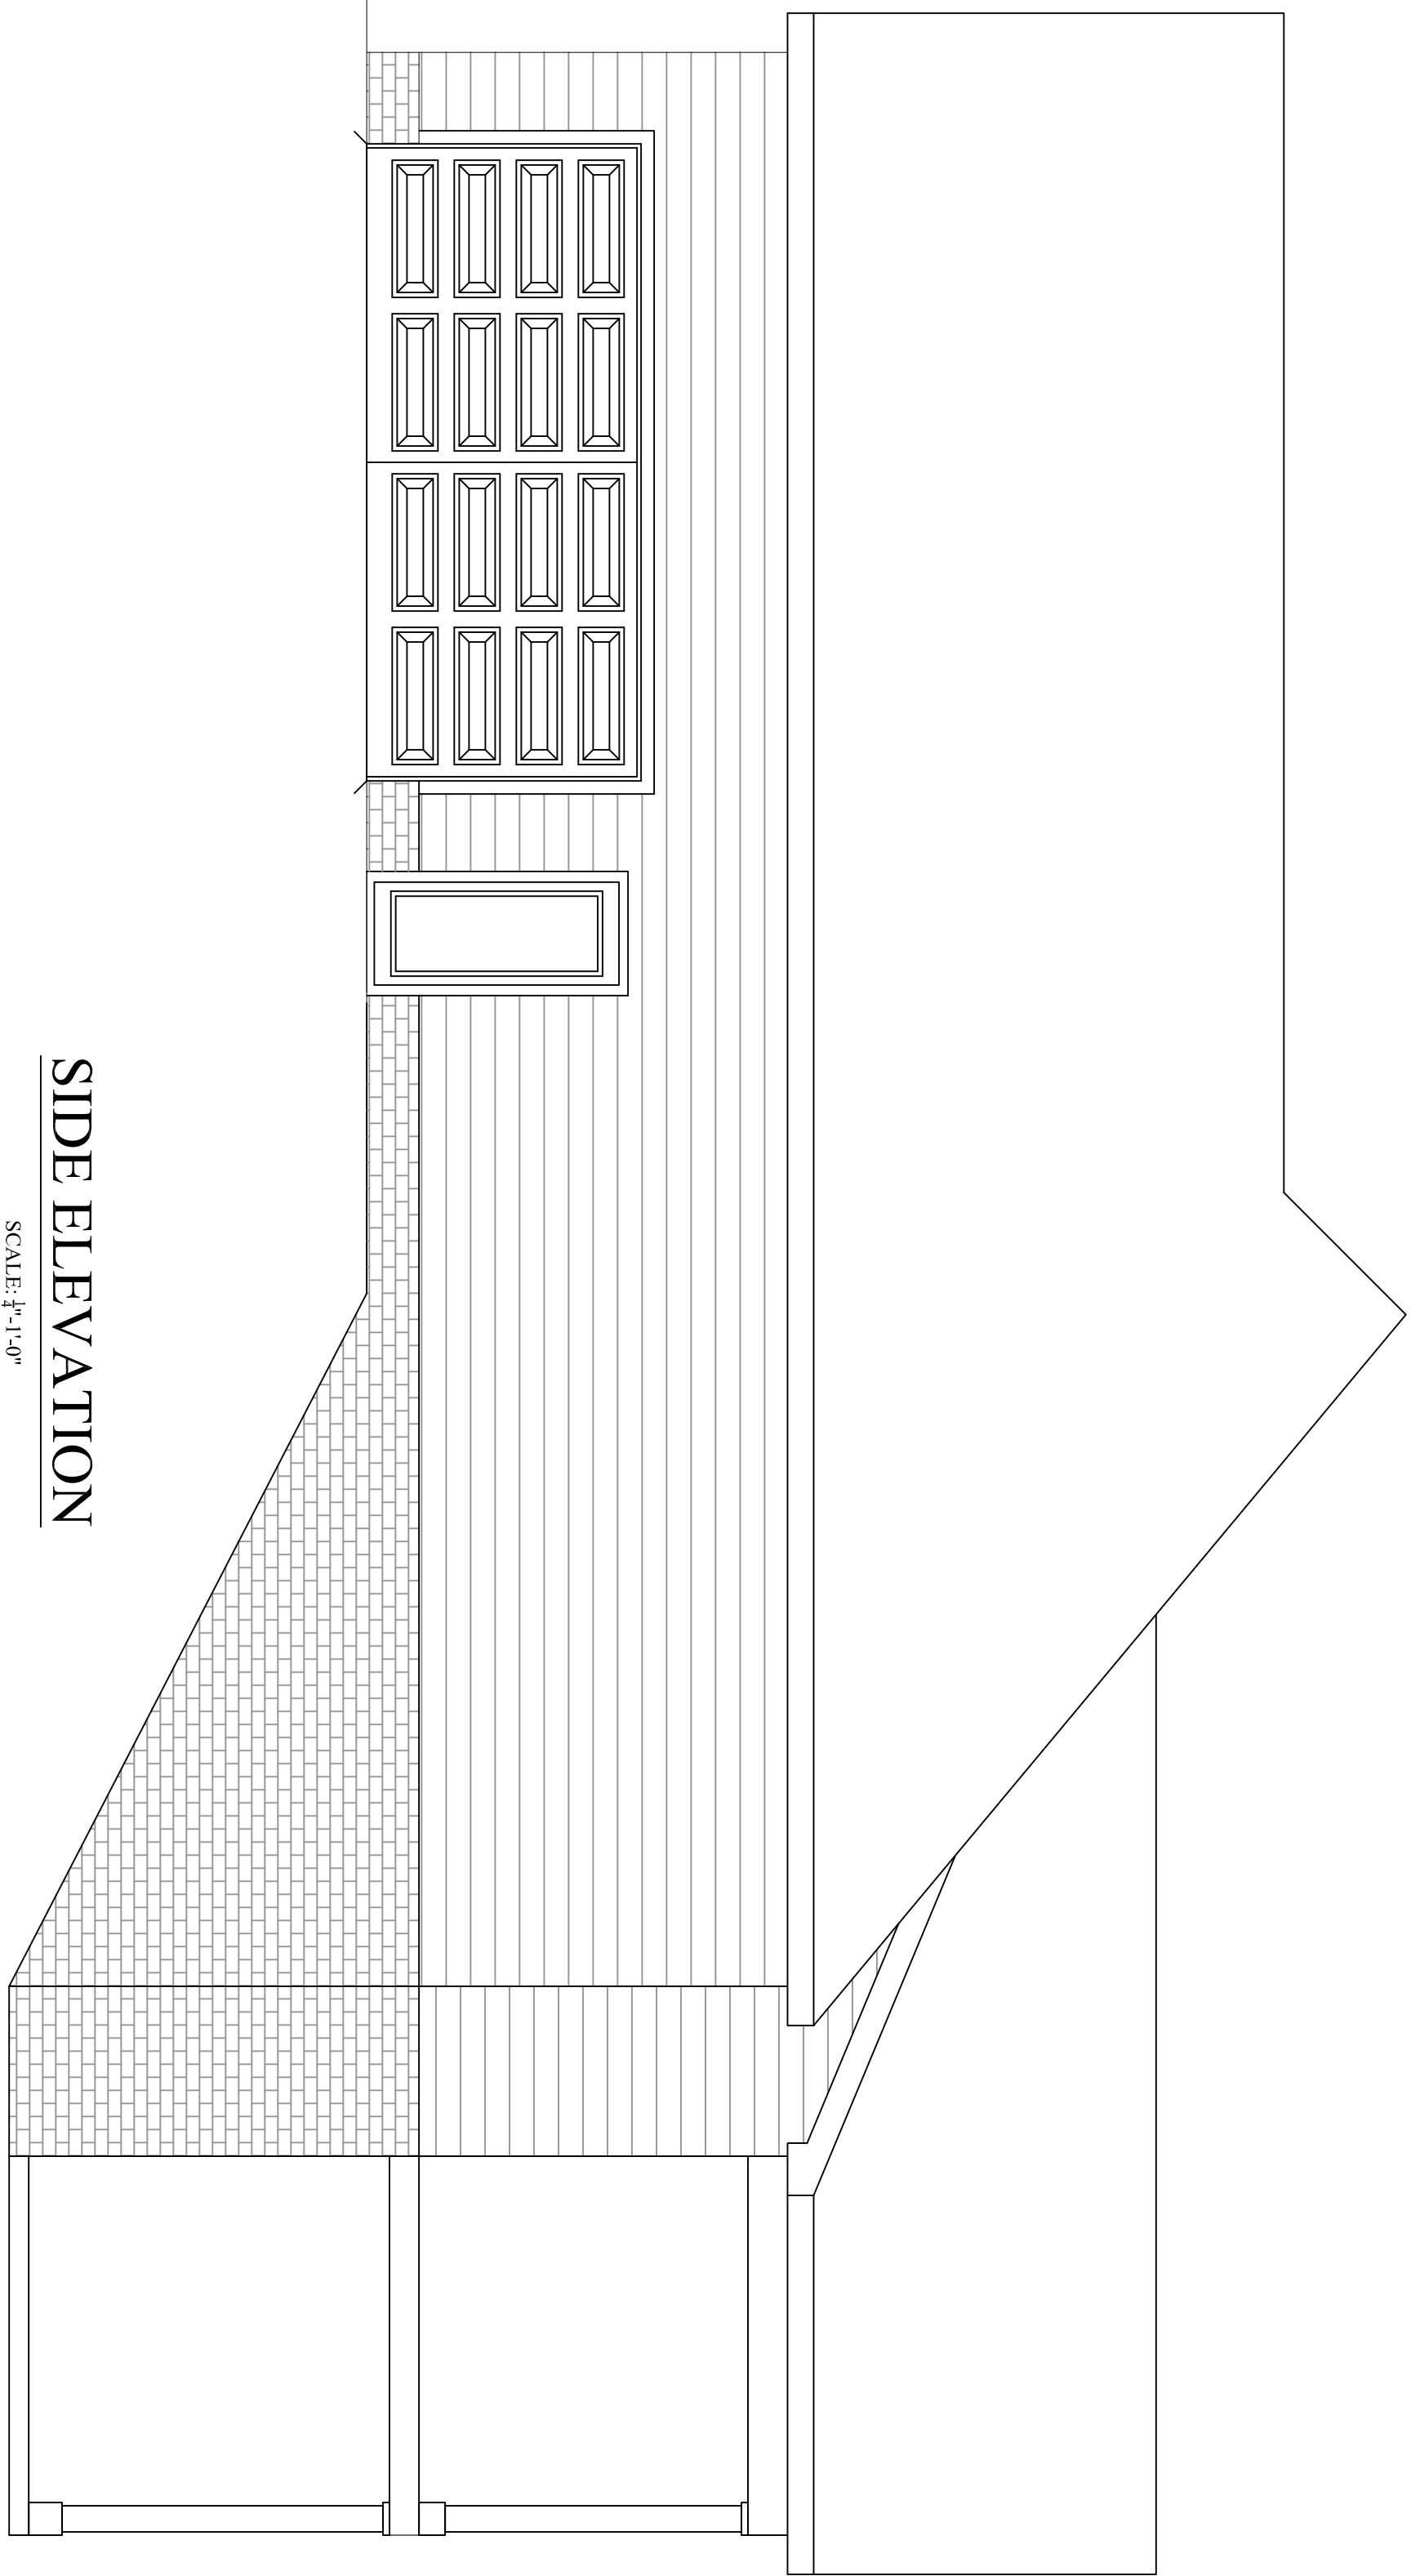

SIDE ELEVATION

SCALE: 1/4"=1'-0"

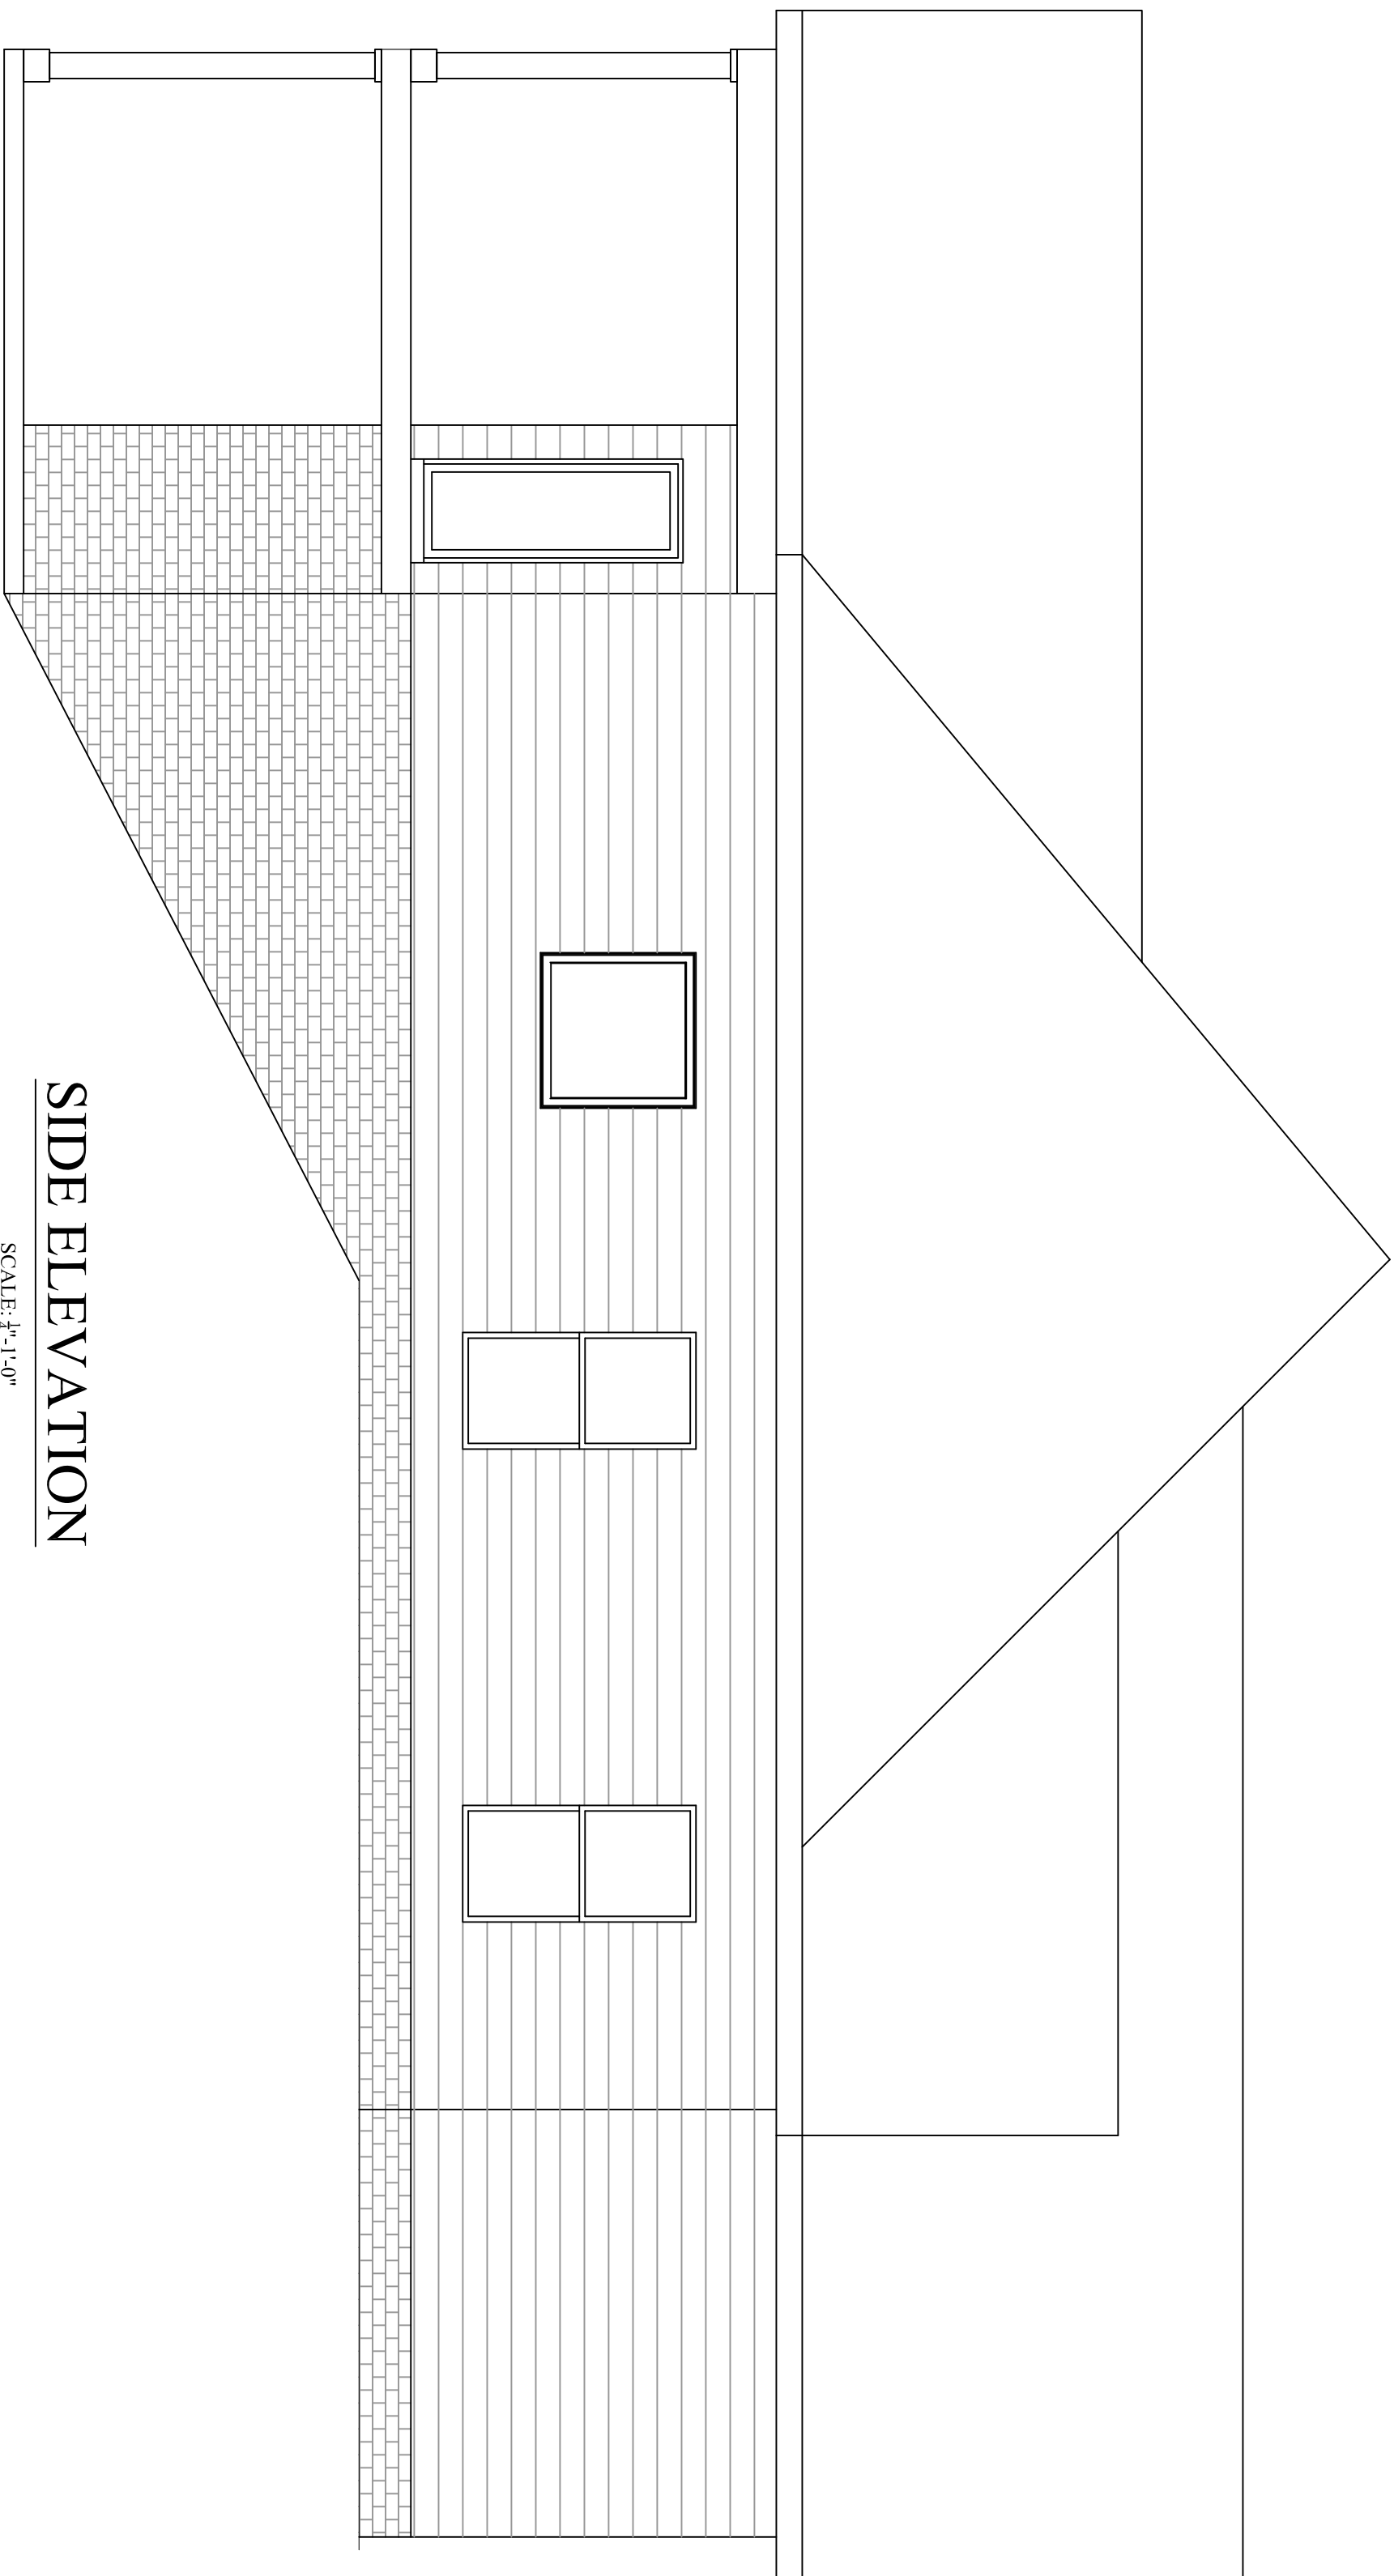

SIDE ELEVATION

SCALE: 1/4"=1'-0"

APPROX. AREA	
FIRST FLOOR LIVING	1768
BASMENT LIVING	1322
TOTAL HEATED	3090
GARAGE	602
FRONT PORCH	56
COVERED REAR	270
SECOND FLOOR	588
TOTAL COVERED	4606

PROJECT INFO

SUBDIVISION	
LOT #	LOT 14
PLAN	BEAUFORT
GARAGE	2 CAR
LH/RH ENTRY	RIGHT HAND
BEDROOMS	4
BATHROOMS	3

ELEVATIONS

DISCLAIMER

THE PLANS, RENDERINGS, AND IMAGES PROVIDED IN THIS BROCHURE ARE FOR ILLUSTRATIVE PURPOSES ONLY. ALL DIMENSIONS, MATERIALS, AND SPECIFICATIONS ARE APPROXIMATE AND SUBJECT TO CHANGE WITHOUT NOTICE. FINAL CONSTRUCTION DETAILS MAY VARY FROM THE DESIGNS DEPICTED IN THIS BROCHURE.


APPROX. AREA	
FIRST FLOOR LIVING	1768
BASMENT LIVING	1322
TOTAL HEATED	3090
GARAGE	602
FRONT PORCH	56
COVERED REAR	270
SECOND FLOOR	588
TOTAL COVERED	4606

PROJECT INFO

SUBDIVISION	STONEFIELD
LOT #	LOT 14
PLAN	BEAUFORT
GARAGE	2 CAR
LH/RH ENTRY	RIGHT HAND
BEDROOMS	4
BATHROOMS	3

FLOOR PLAN

A.3

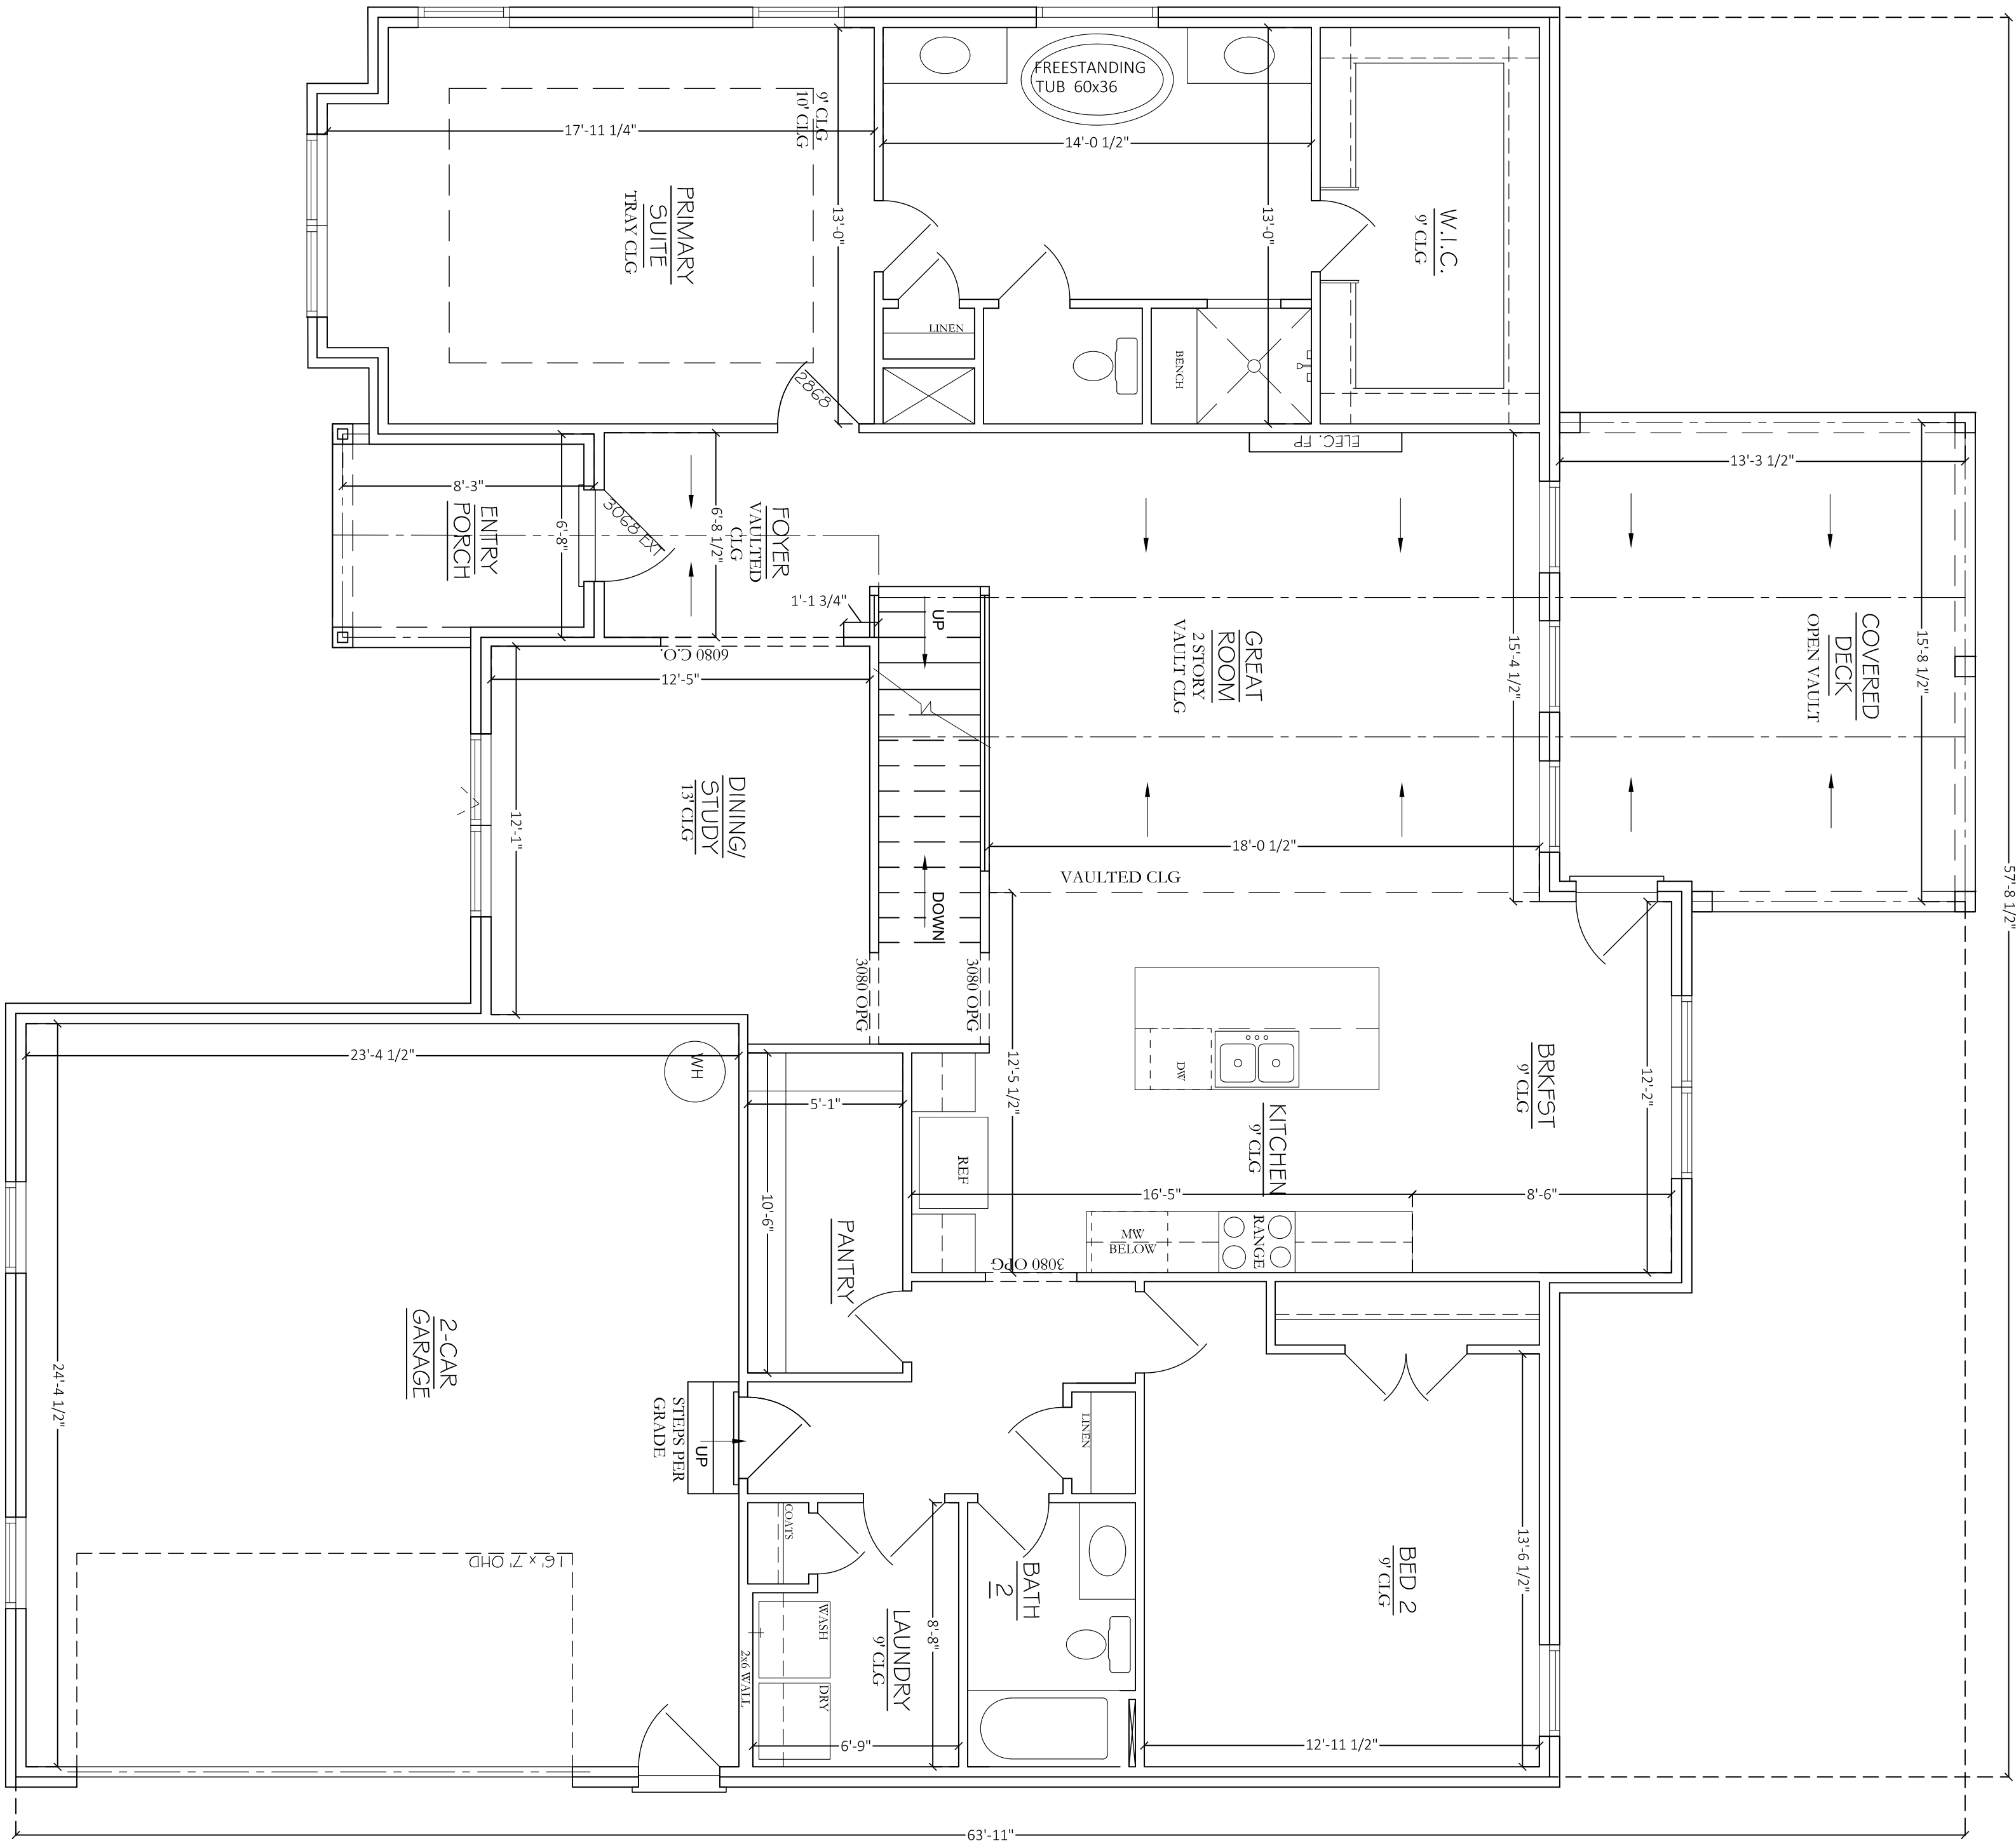

FIRST FLOOR PLAN

SCALE: 1"=1'-0"

DISCLAIMER

THE PLANS, RENDERINGS, AND IMAGES PROVIDED IN THIS BROCHURE ARE FOR ILLUSTRATIVE PURPOSES ONLY. ALL DIMENSIONS, MATERIALS, AND SPECIFICATIONS ARE APPROXIMATE AND SUBJECT TO CHANGE WITHOUT NOTICE. FINAL CONSTRUCTION DETAILS MAY VARY FROM THE DESIGNS DEPICTED IN THIS BROCHURE.


APPROX. AREA	
FIRST FLOOR LIVING	1768
BASMENT LIVING	1322
TOTAL HEATED	3090
GARAGE	602
FRONT PORCH	56
COVERED REAR	270
SECOND FLOOR	588
TOTAL COVERED	4606

PROJECT INFO

SUBDIVISION	STONEFIELD
LOT #	LOT 14
PLAN	BEAUFORT
GARAGE	2 CAR
LH/RH ENTRY	RIGHT HAND
BEDROOMS	4
BATHROOMS	3

FLOOR PLAN

A.4

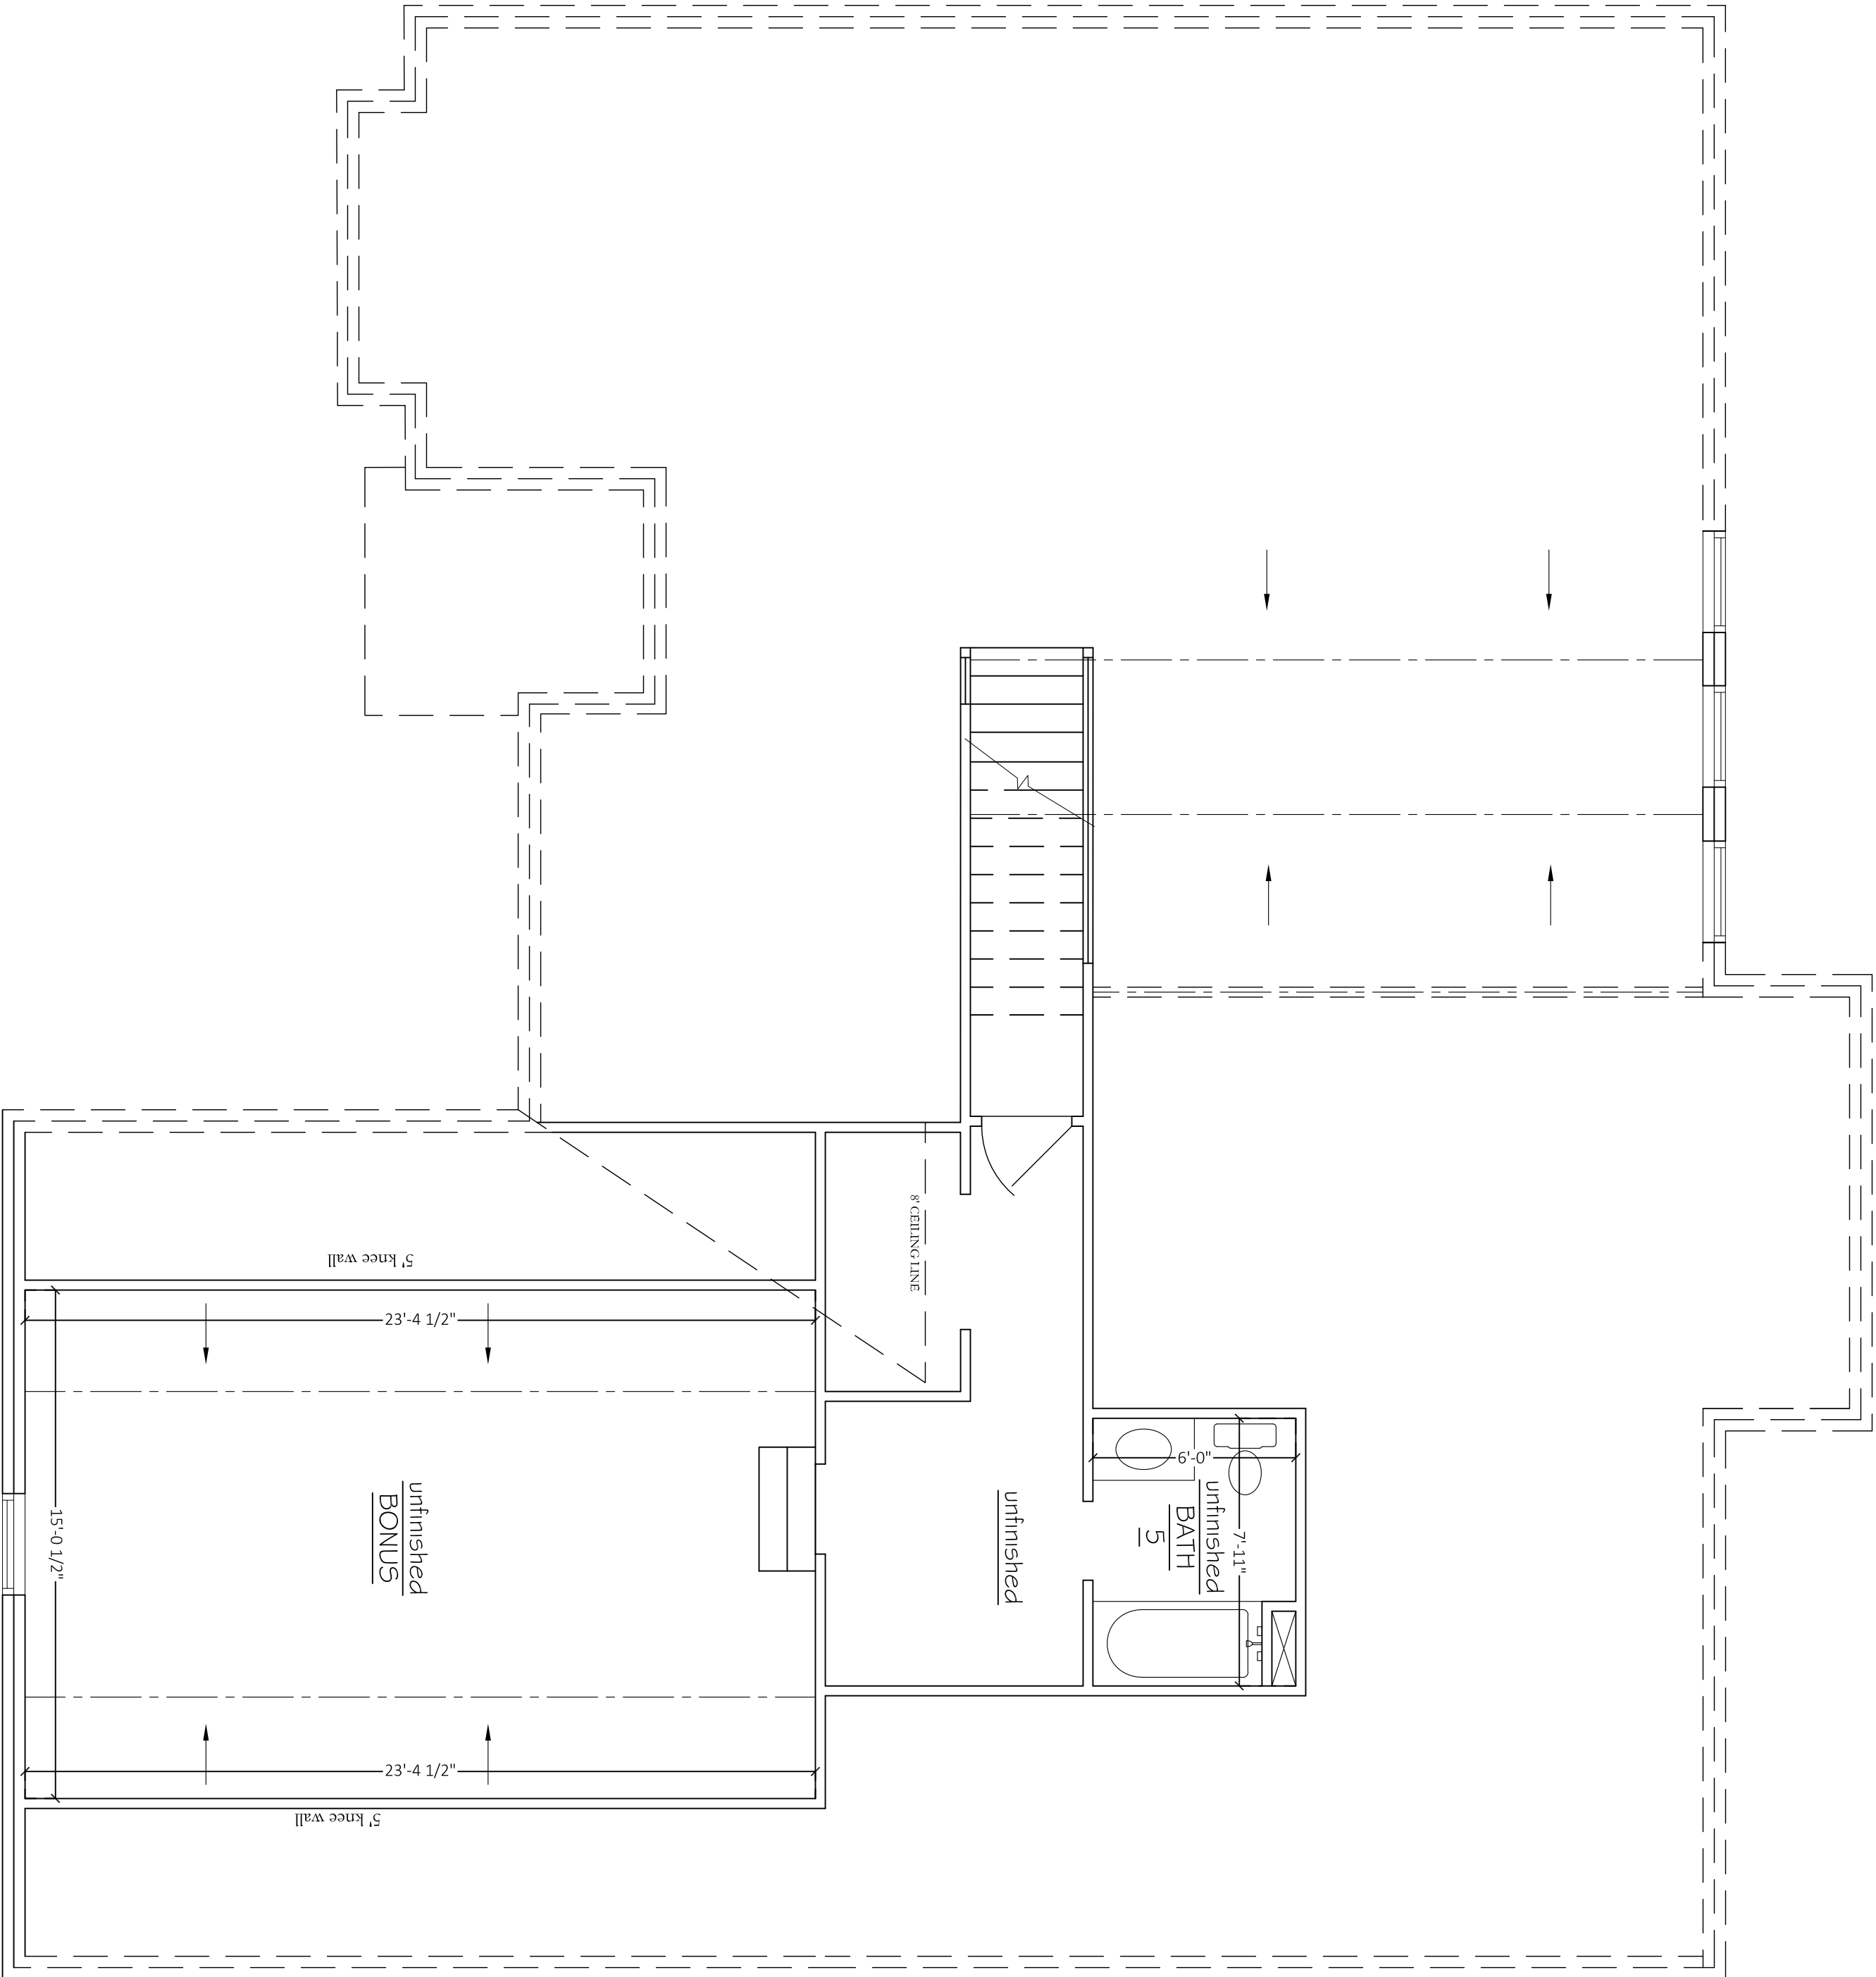

unfinished
SECOND FLOOR PLAN

SCALE: 1/4"=1'-0"

DISCLAIMER

THE PLANS, RENDERINGS, AND IMAGES PROVIDED IN THIS BROCHURE ARE FOR ILLUSTRATIVE PURPOSES ONLY. ALL DIMENSIONS, MATERIALS, AND SPECIFICATIONS ARE APPROXIMATE AND SUBJECT TO CHANGE WITHOUT NOTICE. FINAL CONSTRUCTION DETAILS MAY VARY FROM THE DESIGNS DEPICTED IN THIS BROCHURE.


APPROX. AREA	FIRST FLOOR LIVING	1768
	BASMENT LIVING	1322
TOTAL HEATED	3090	
GARAGE	FRONT PORCH	602
	COVERED REAR	56
	SECOND FLOOR	270
	TOTAL COVERED	588

PROJECT INFO

SUBDIVISION	STONEFIELD
LOT #	LOT 14
PLAN	BEAUFORT
GARAGE	2 CAR
LH/RH ENTRY	RIGHT HAND
BEDROOMS	4
BATHROOMS	3

FLOOR PLAN

A.5

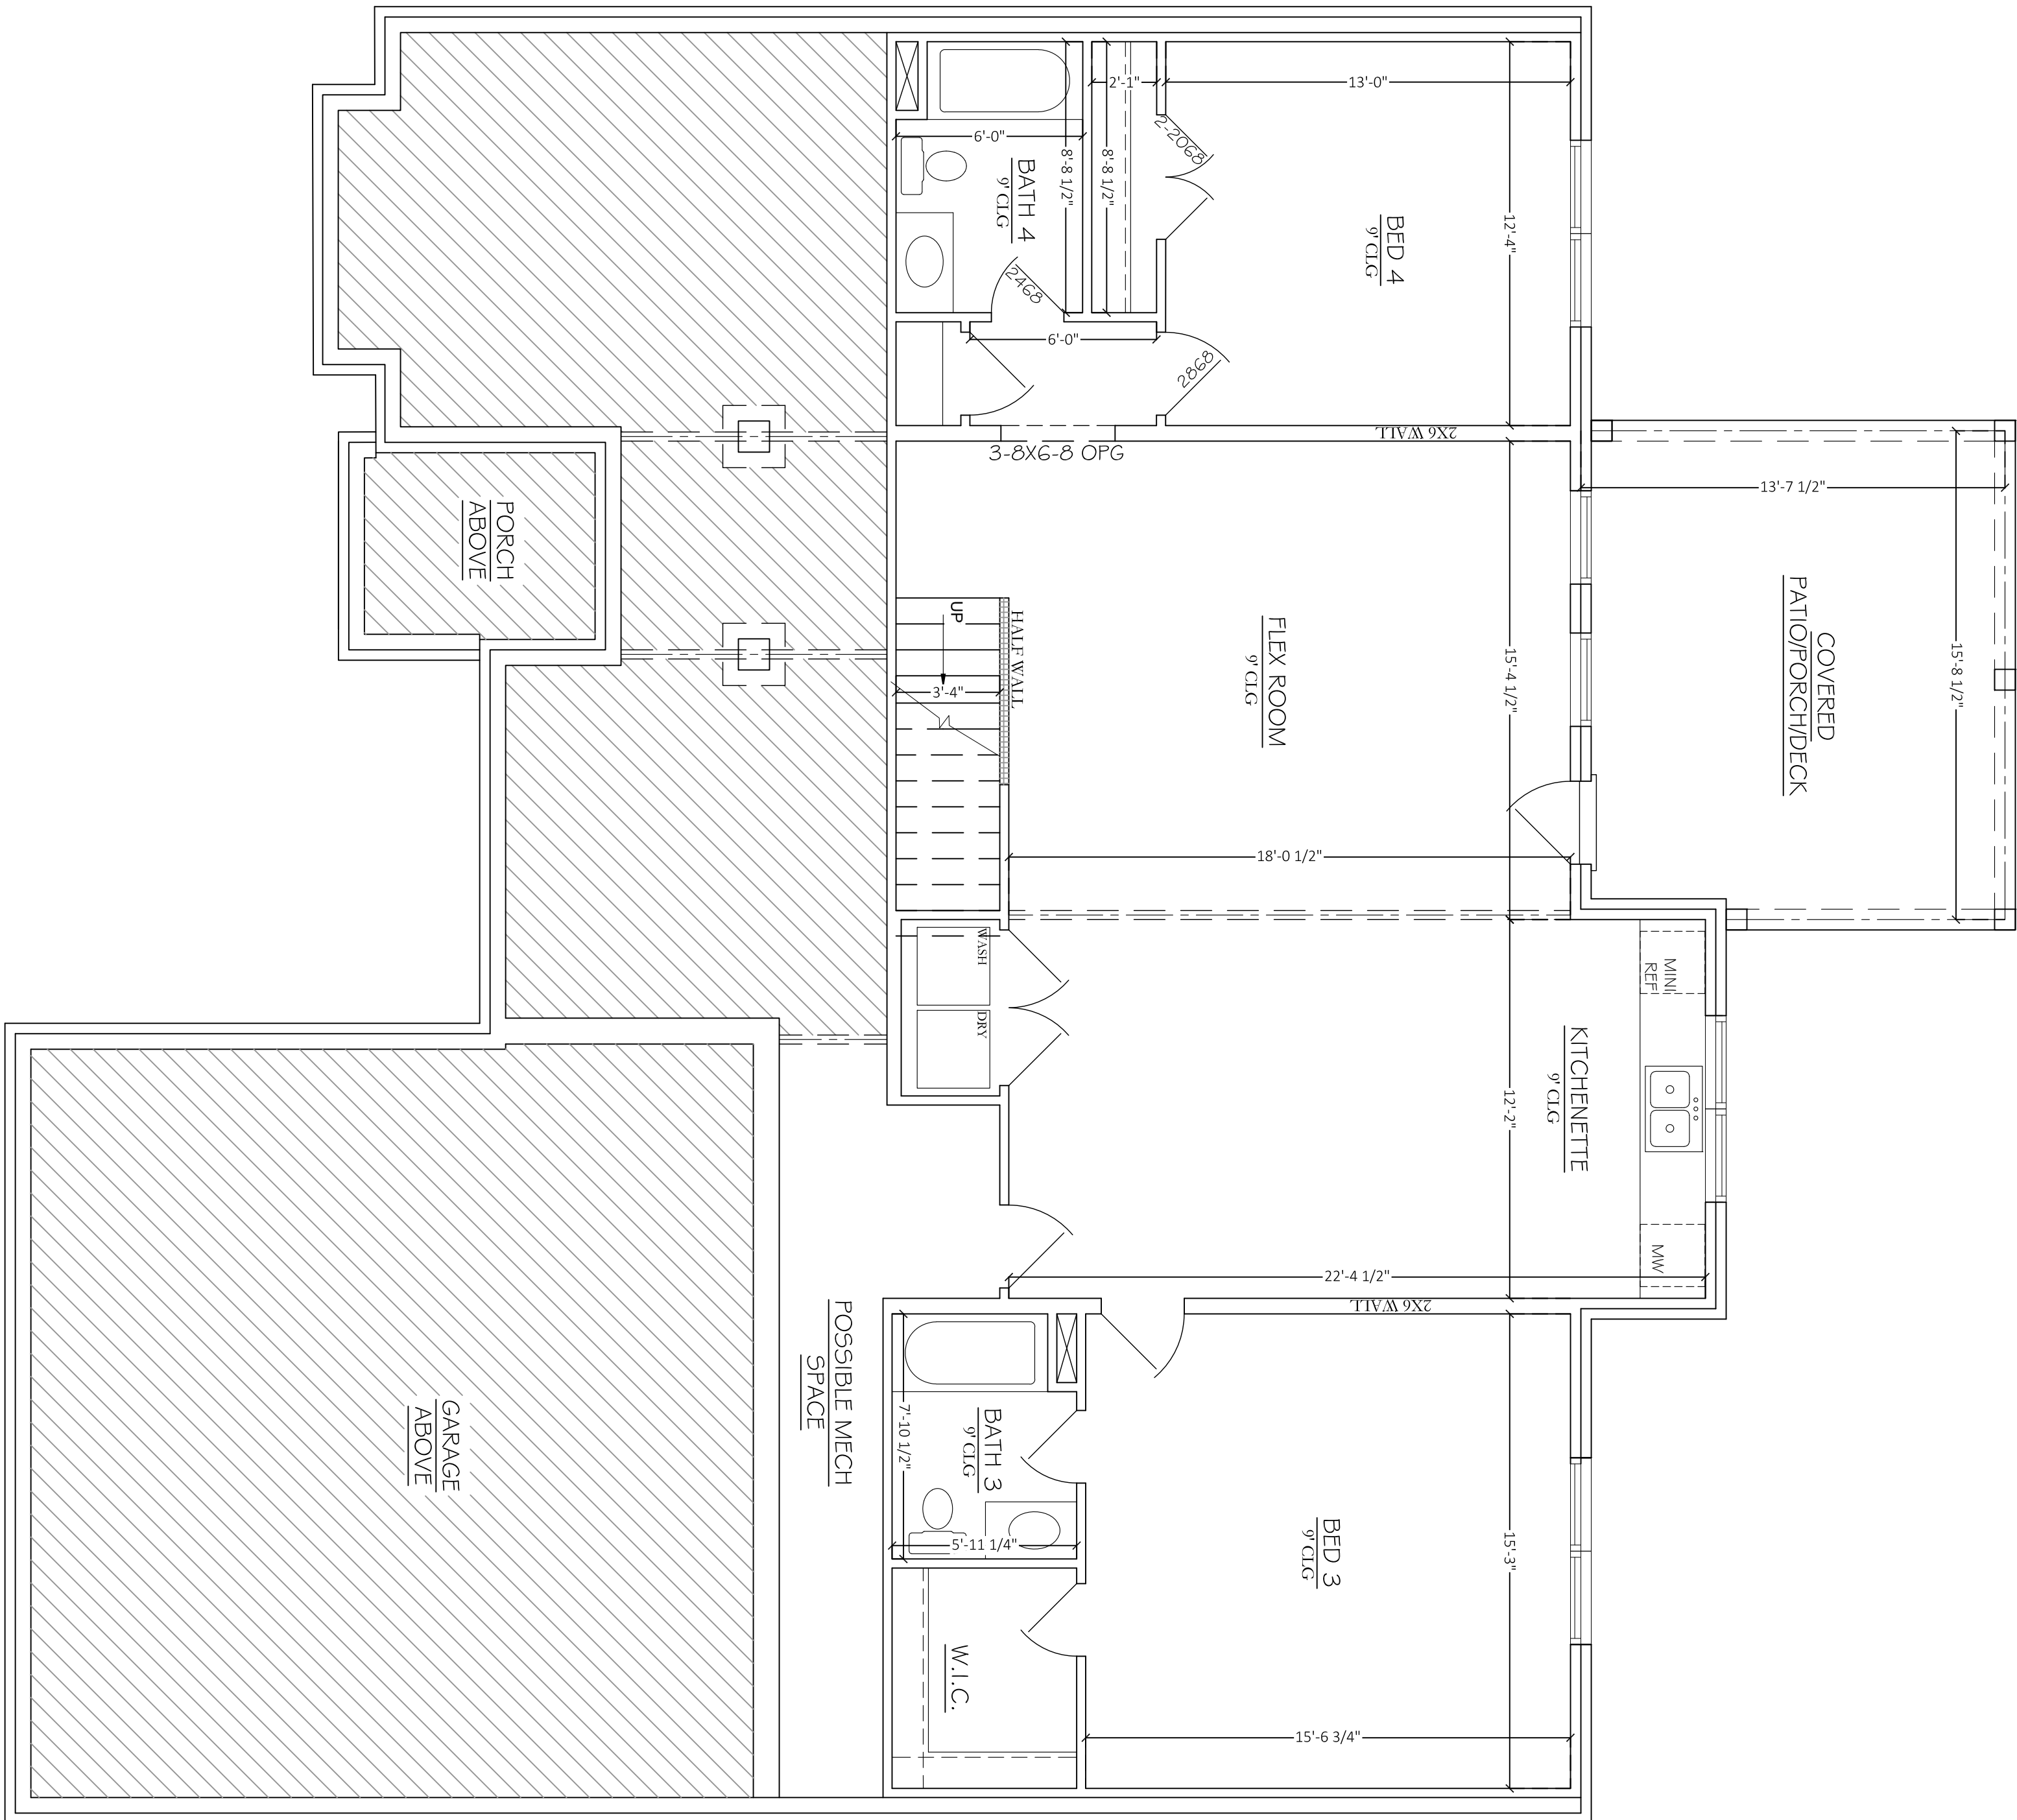

BASEMENT FLOOR PLAN

SCALE: 3/8"=1'-0"