


| APPROX. AREA        |      |
|---------------------|------|
| FIRST FLOOR LIVING  | 1573 |
| SECOND FLOOR LIVING | 855  |
| TOTAL HEATED        | 2428 |
| GARAGE              | 805  |
| FRONT PORCH         | 54   |
| COVERED REAR PORCH  | 141  |
| TOTAL COVERED       | 3428 |


| PROJECT INFO |                 |
|--------------|-----------------|
| SUBDIVISION  | FALL CREEK EST. |
| LOT #        | LOT 103         |
| PLAN         | ABBV            |
| GARAGE       | 2 CAR           |
| LH/RH ENTRY  | LH ENTRY        |
| BEDROOMS     | 3               |
| BATHROOMS    | 2.5             |

ELEVATIONS

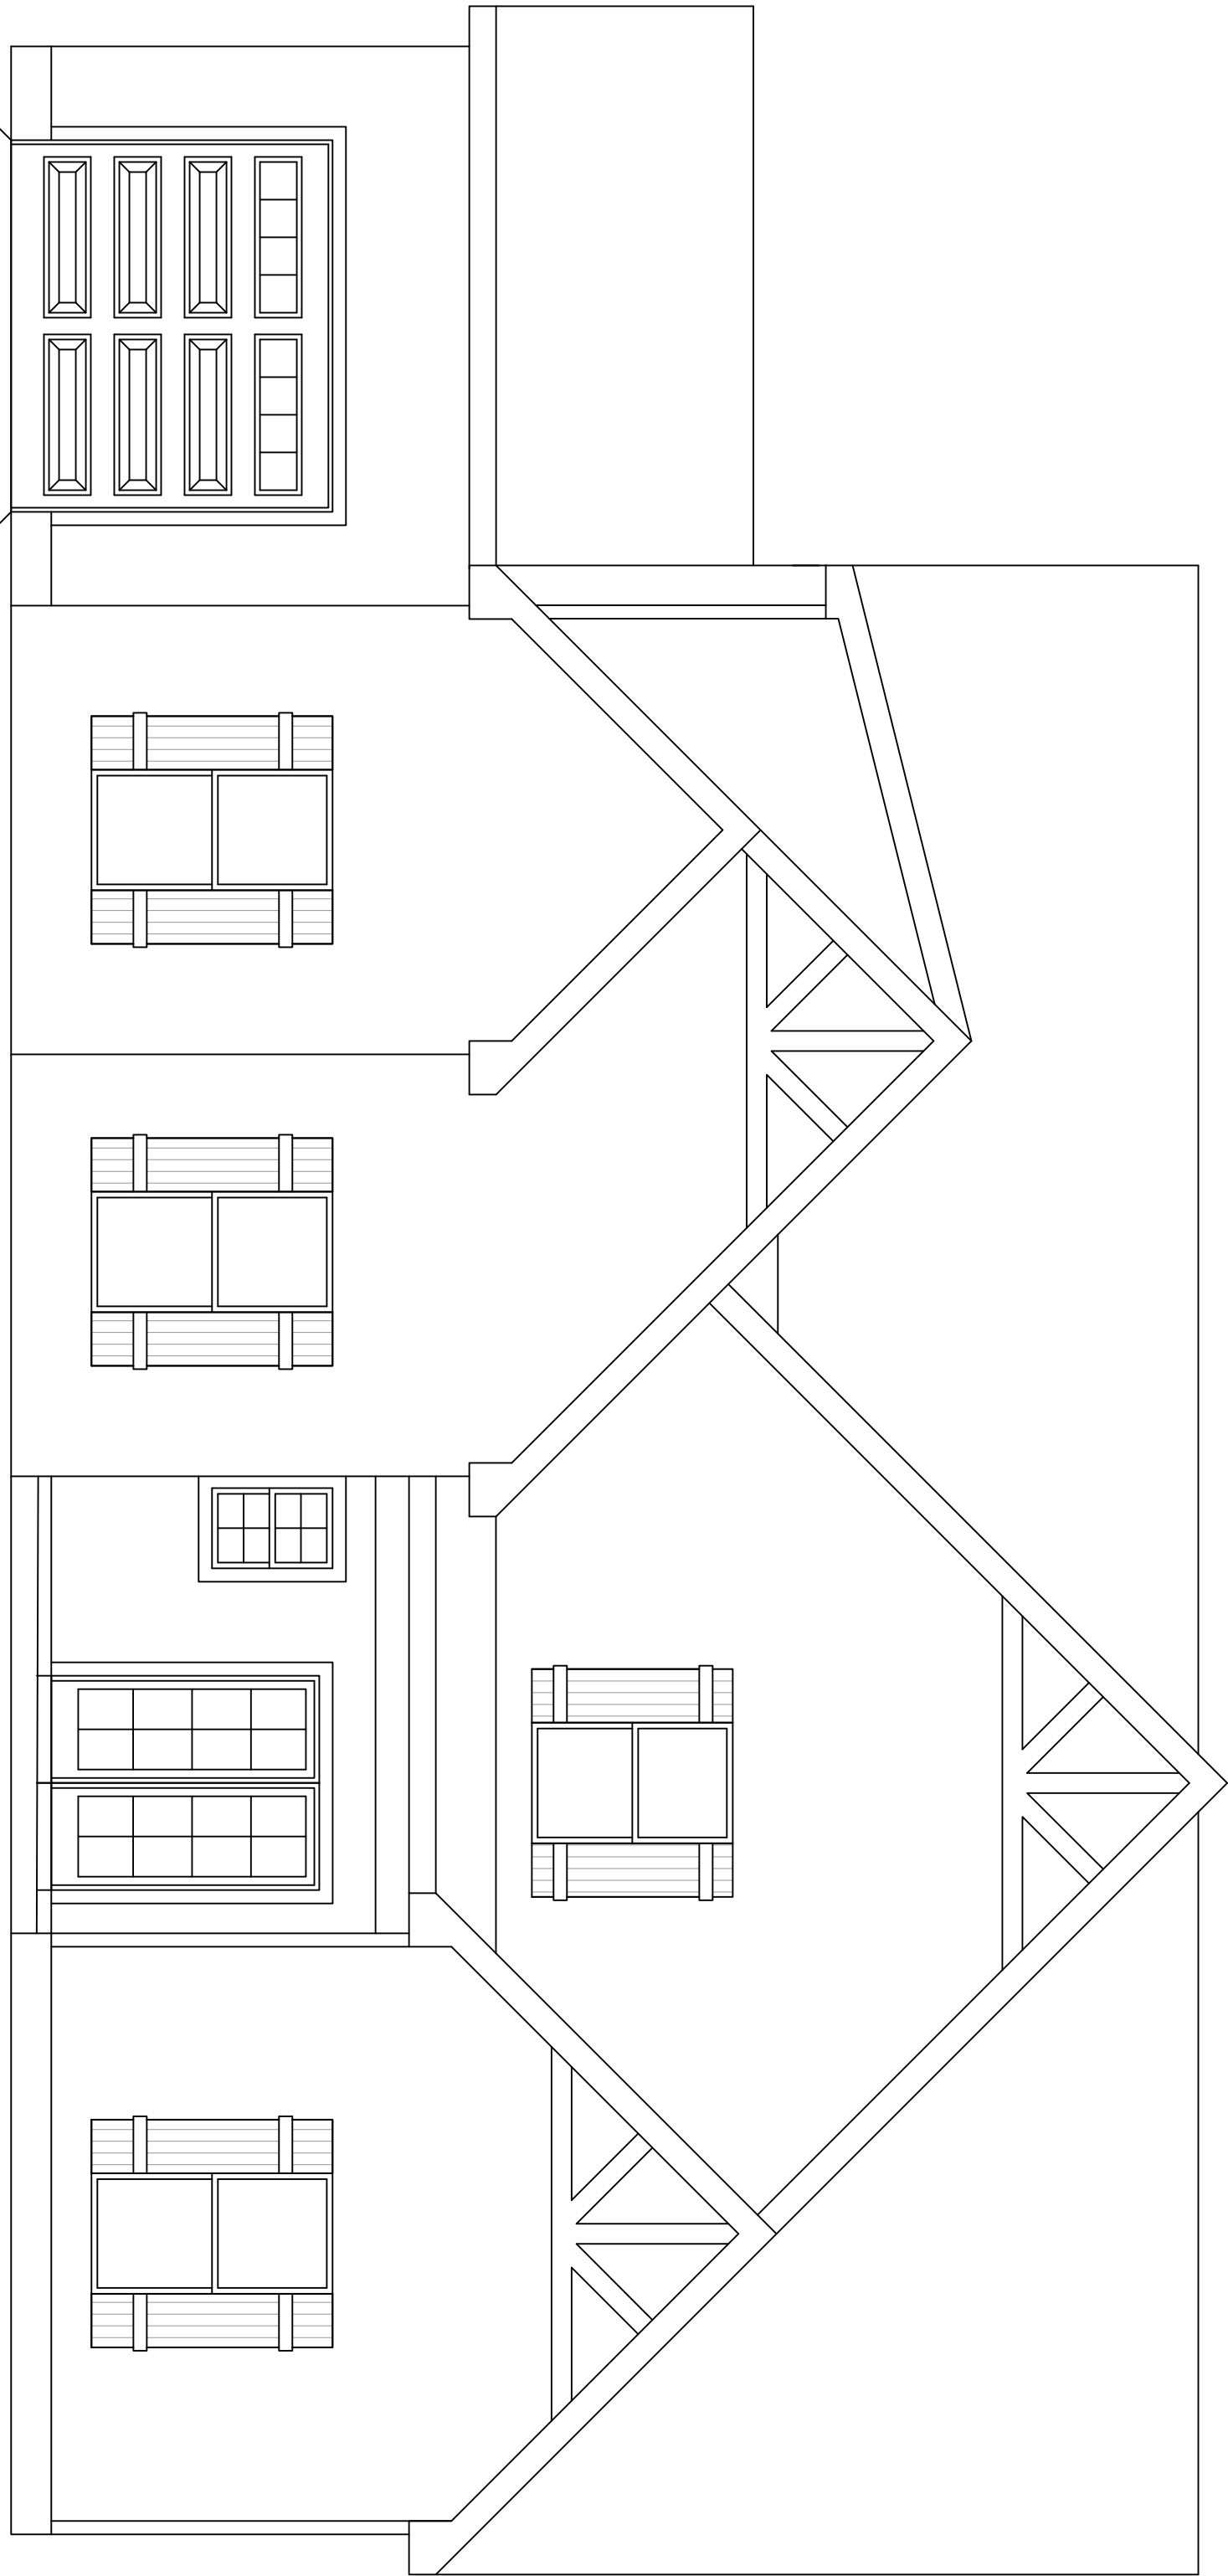

FRONT ELEVATION

SCALE:  $\frac{1}{4}$ "=1'-0"

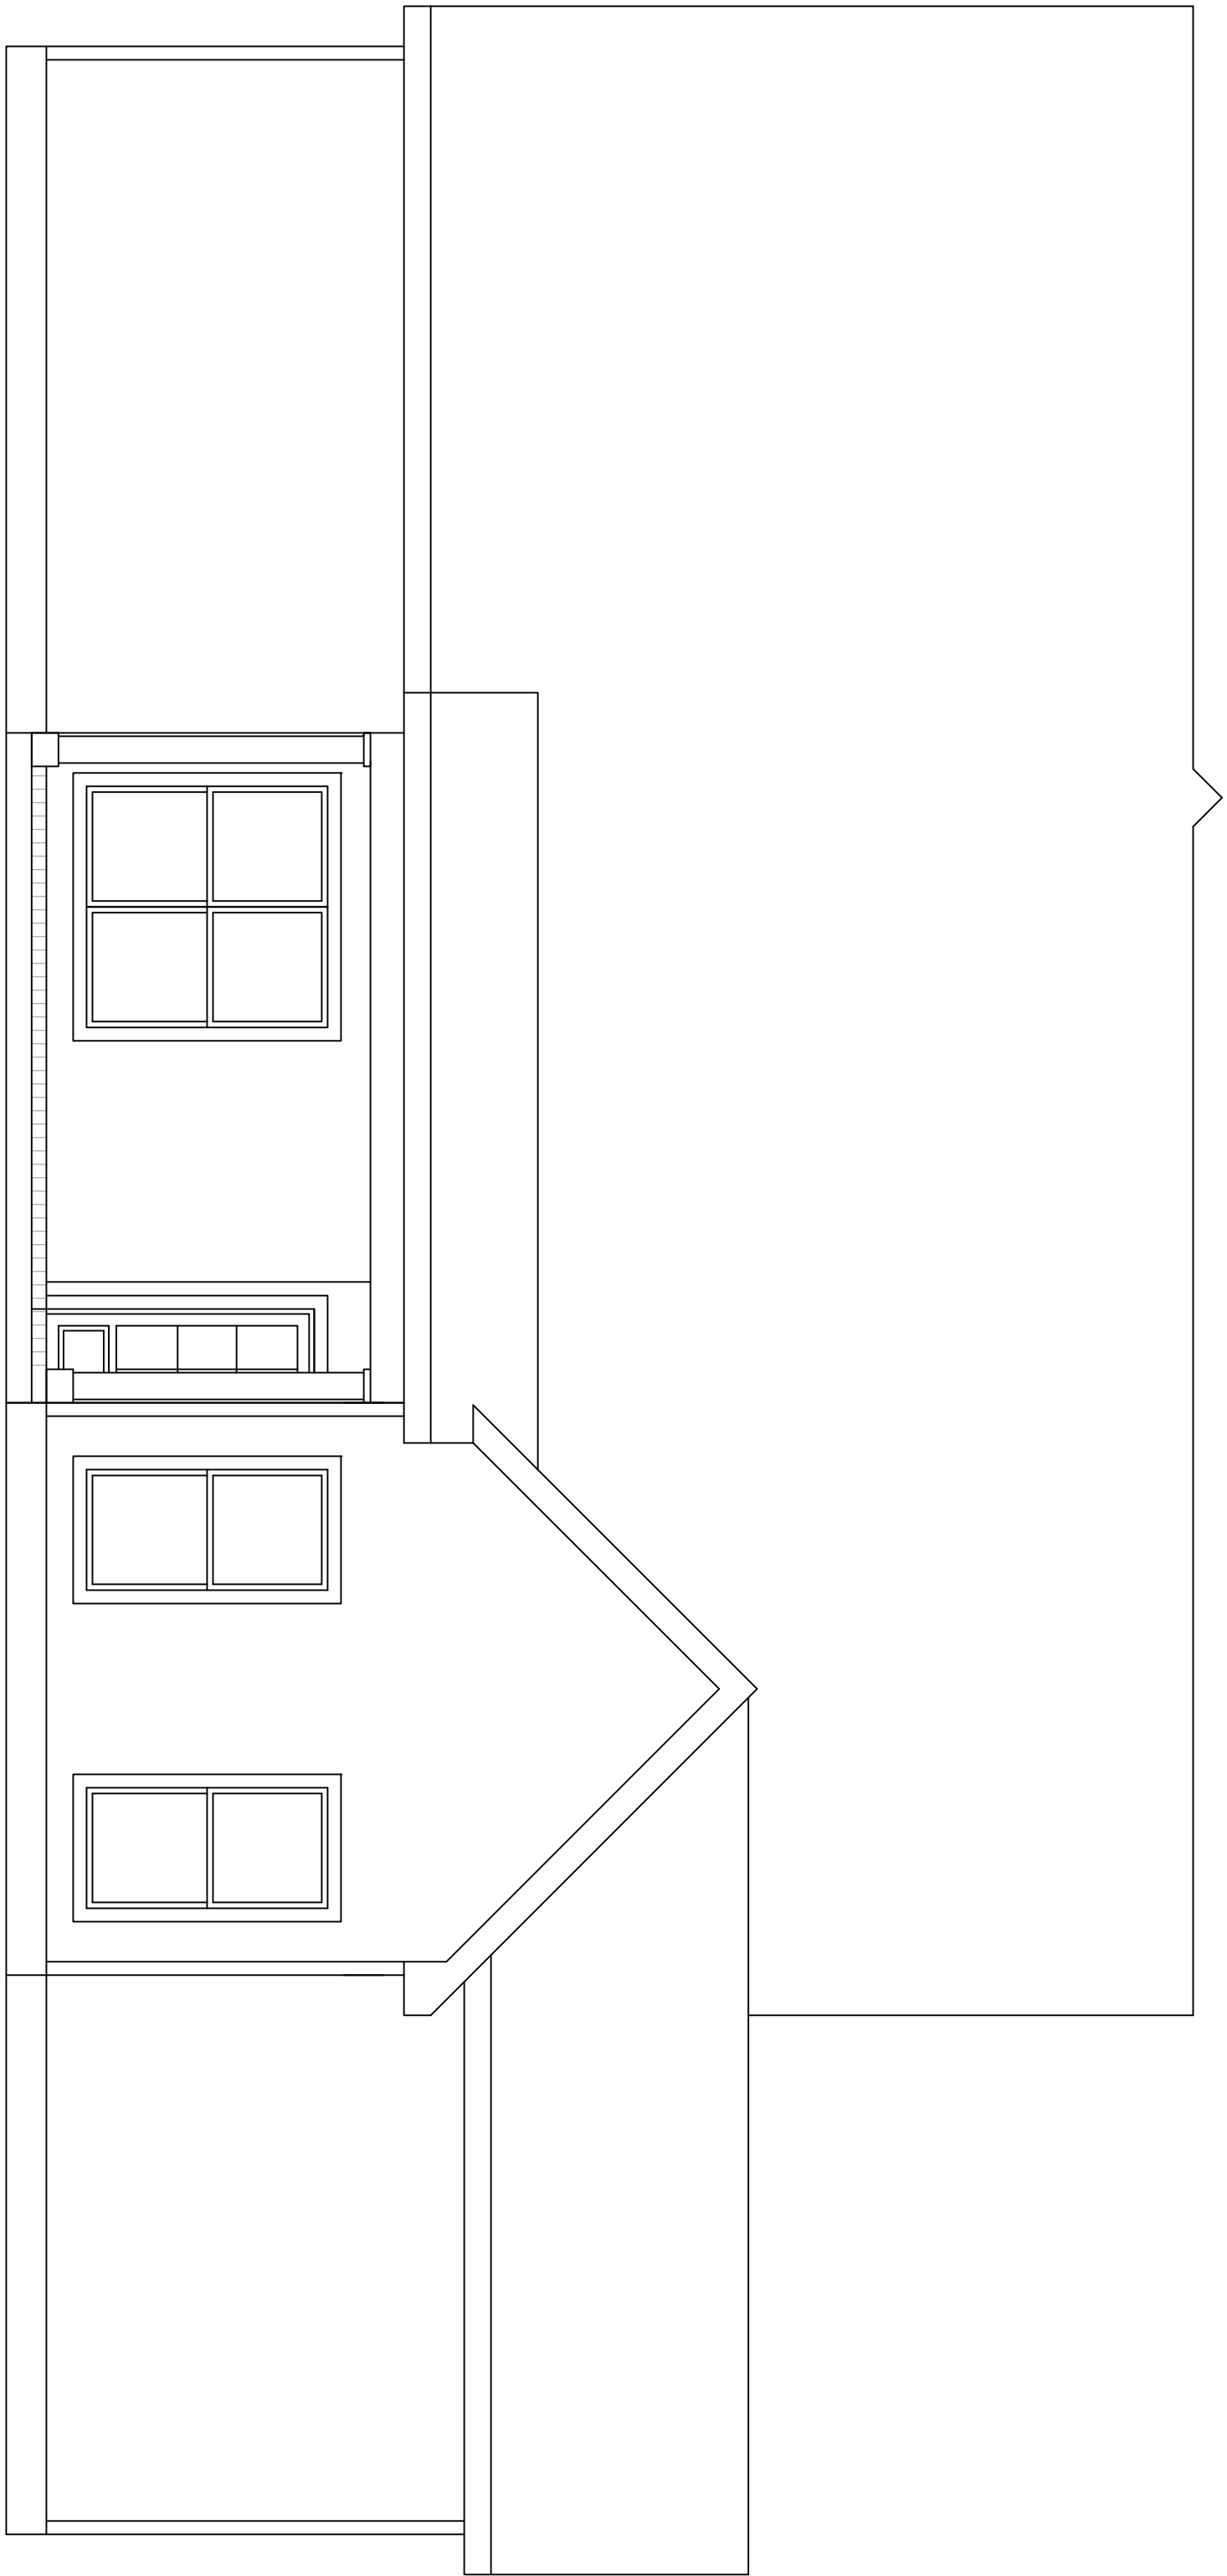

REAR ELEVATION

SCALE:  $\frac{1}{4}$ "=1'-0"




| APPROX. AREA        |      |
|---------------------|------|
| FIRST FLOOR LIVING  | 1573 |
| SECOND FLOOR LIVING | 855  |
| TOTAL HEATED        | 2428 |
| GARAGE              | 805  |
| FRONT PORCH         | 54   |
| COVERED REAR PORCH  | 141  |
| TOTAL COVERED       | 3428 |

| PROJECT INFO |                 |
|--------------|-----------------|
| SUBDIVISION  | FALL CREEK EST. |
| LOT #        | LOT 103         |
| PLAN         | ABBV            |
| GARAGE       | 2 CAR           |
| LH/RH ENTRY  | LH ENTRY        |
| BEDROOMS     | 3               |
| BATHROOMS    | 2.5             |


ELEVATIONS

A.2

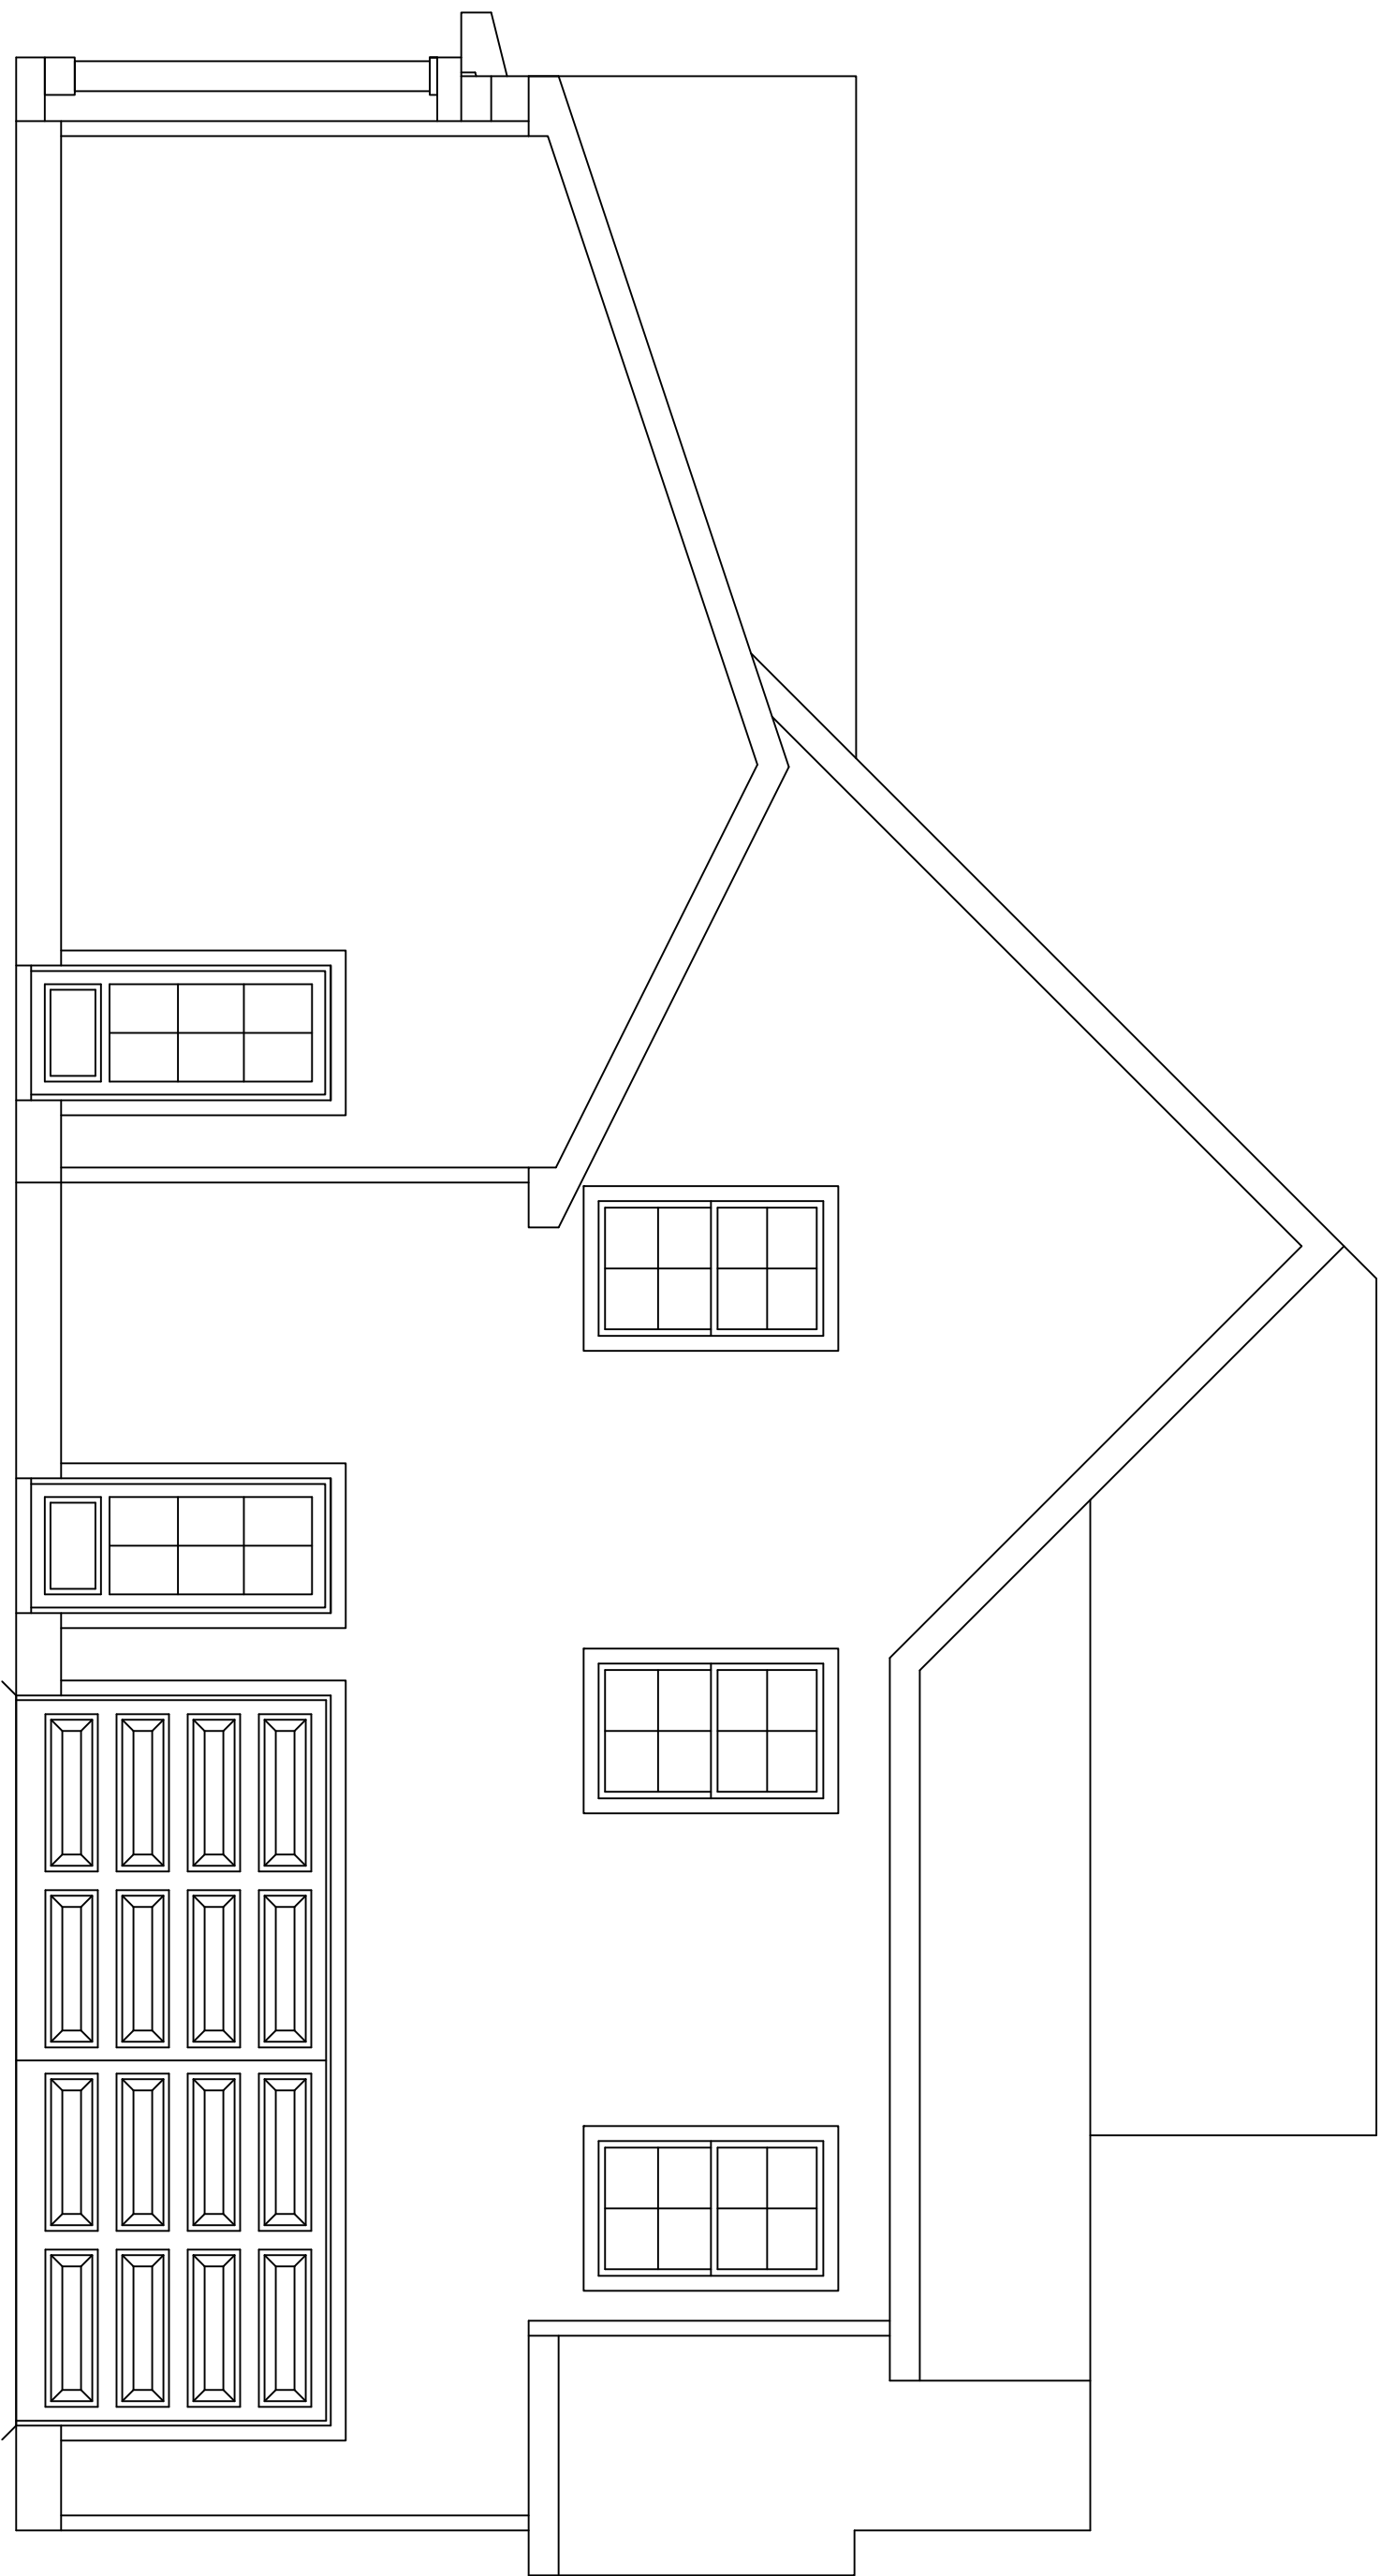

LEFT ELEVATION


SCALE: 1/4" = 1'-0"

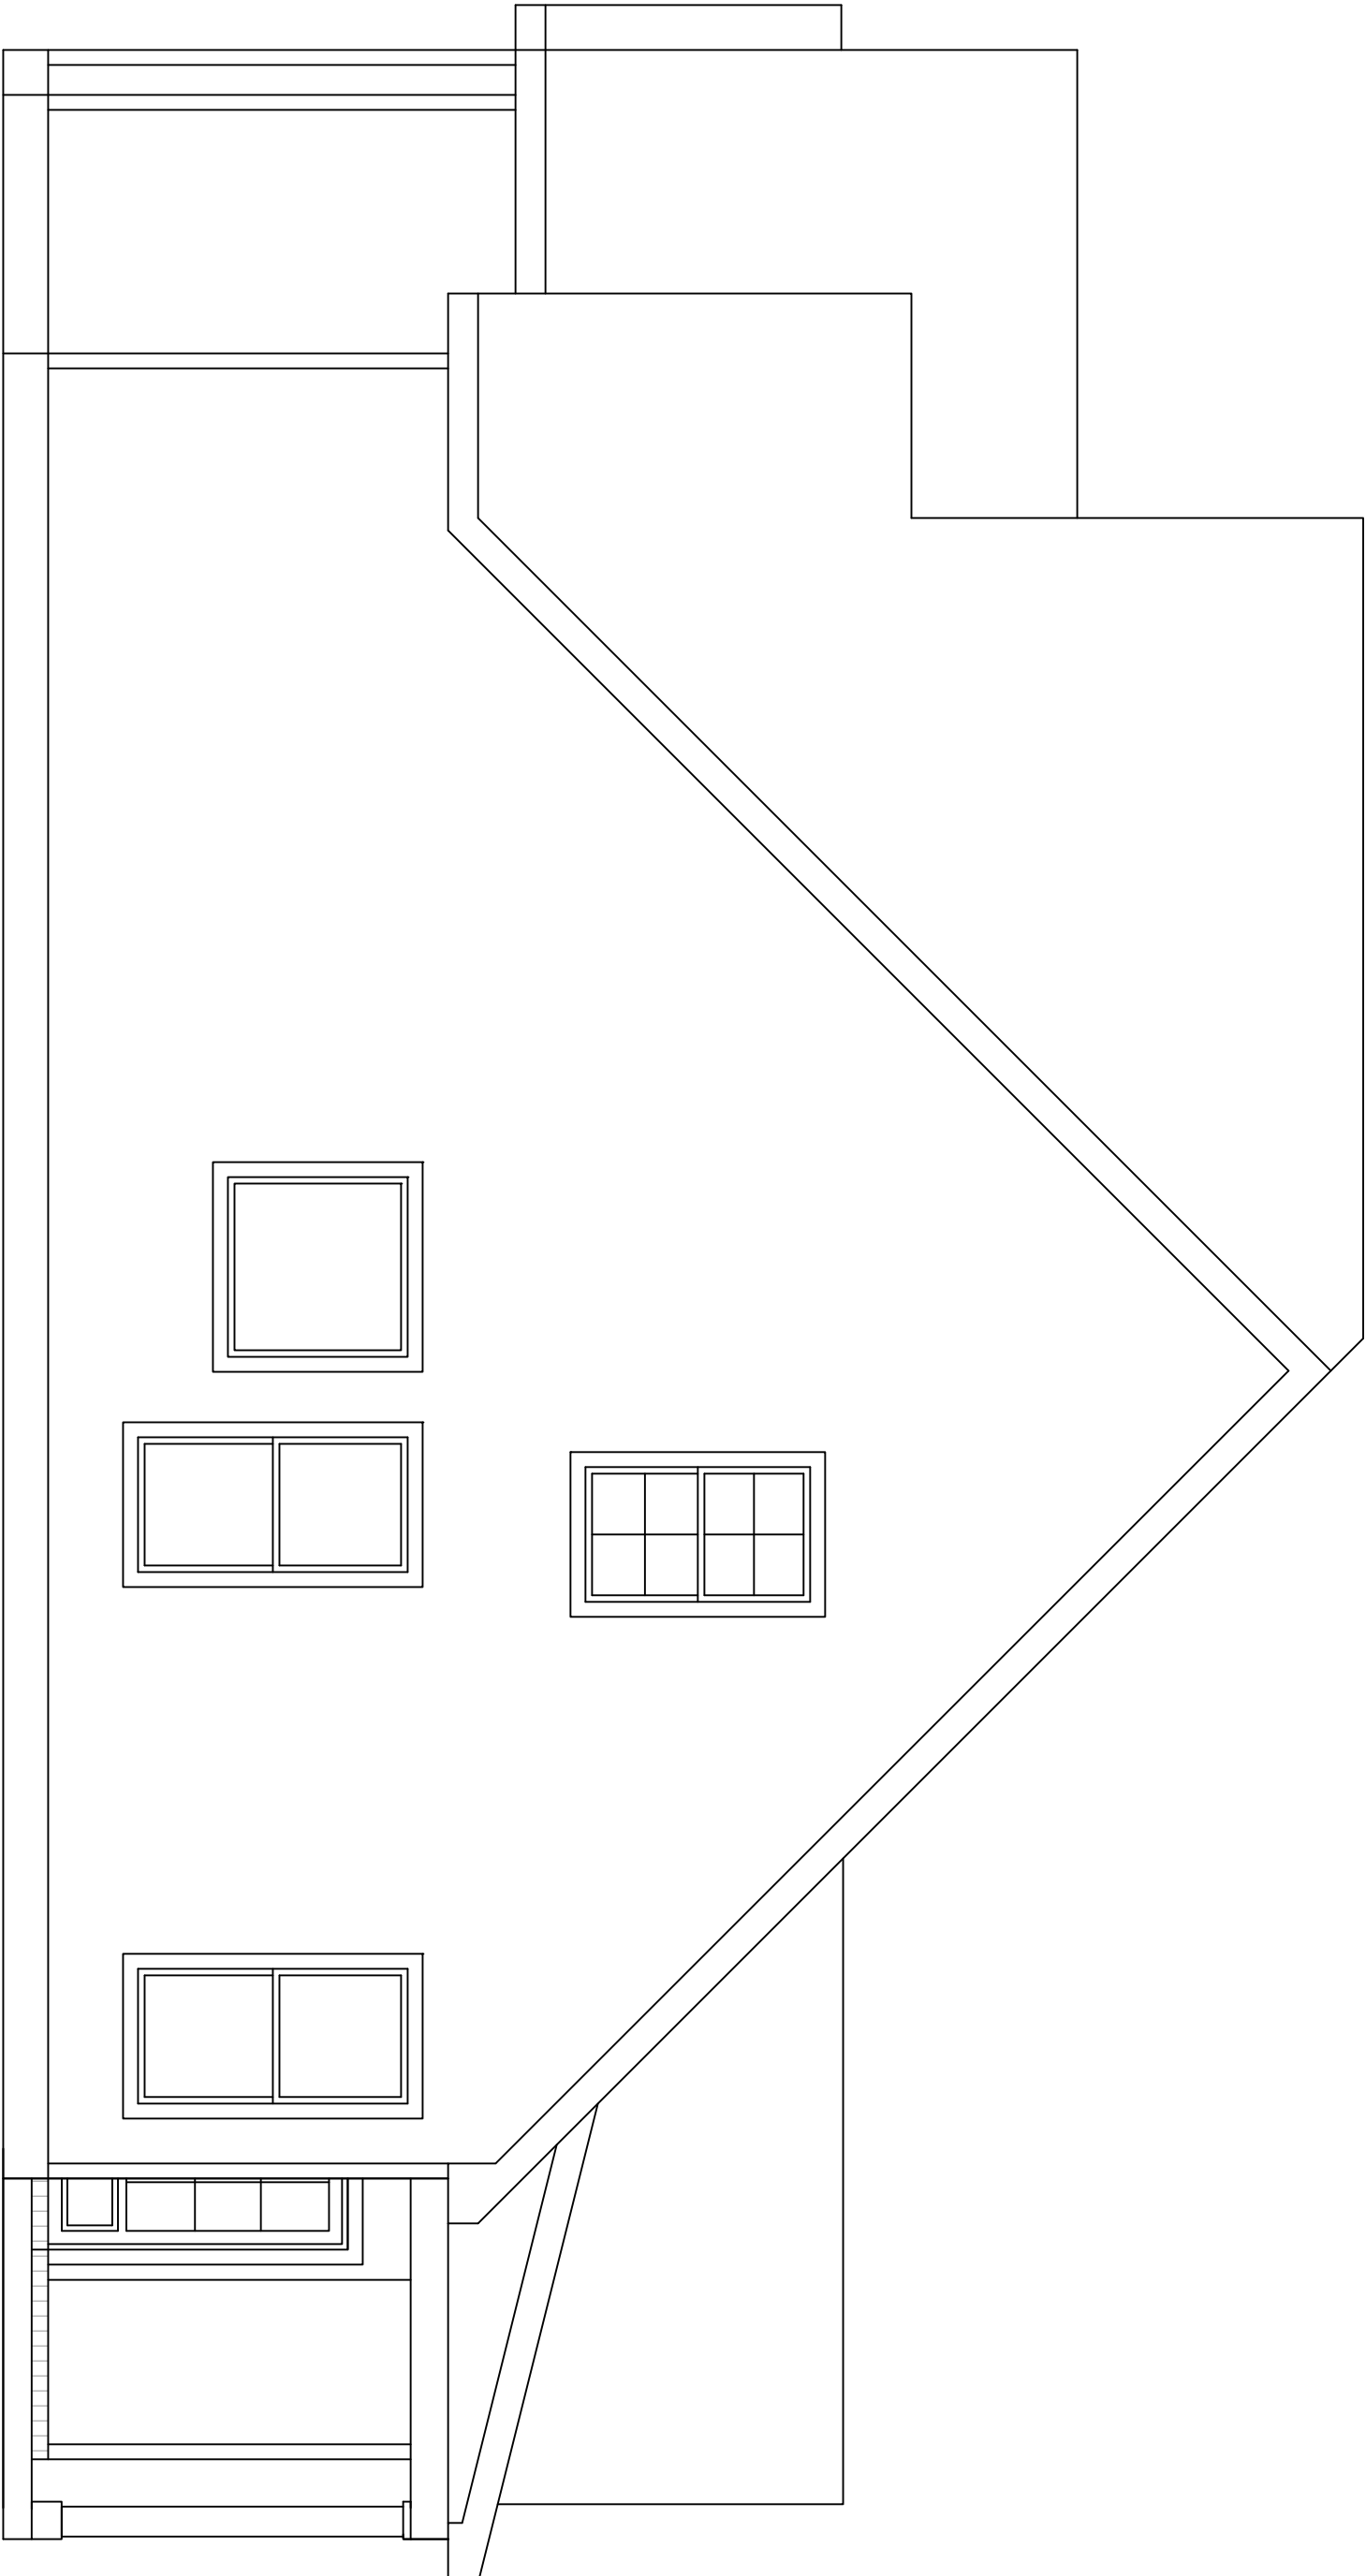

RIGHT ELEVATION

SCALE: 1/4" = 1'-0"



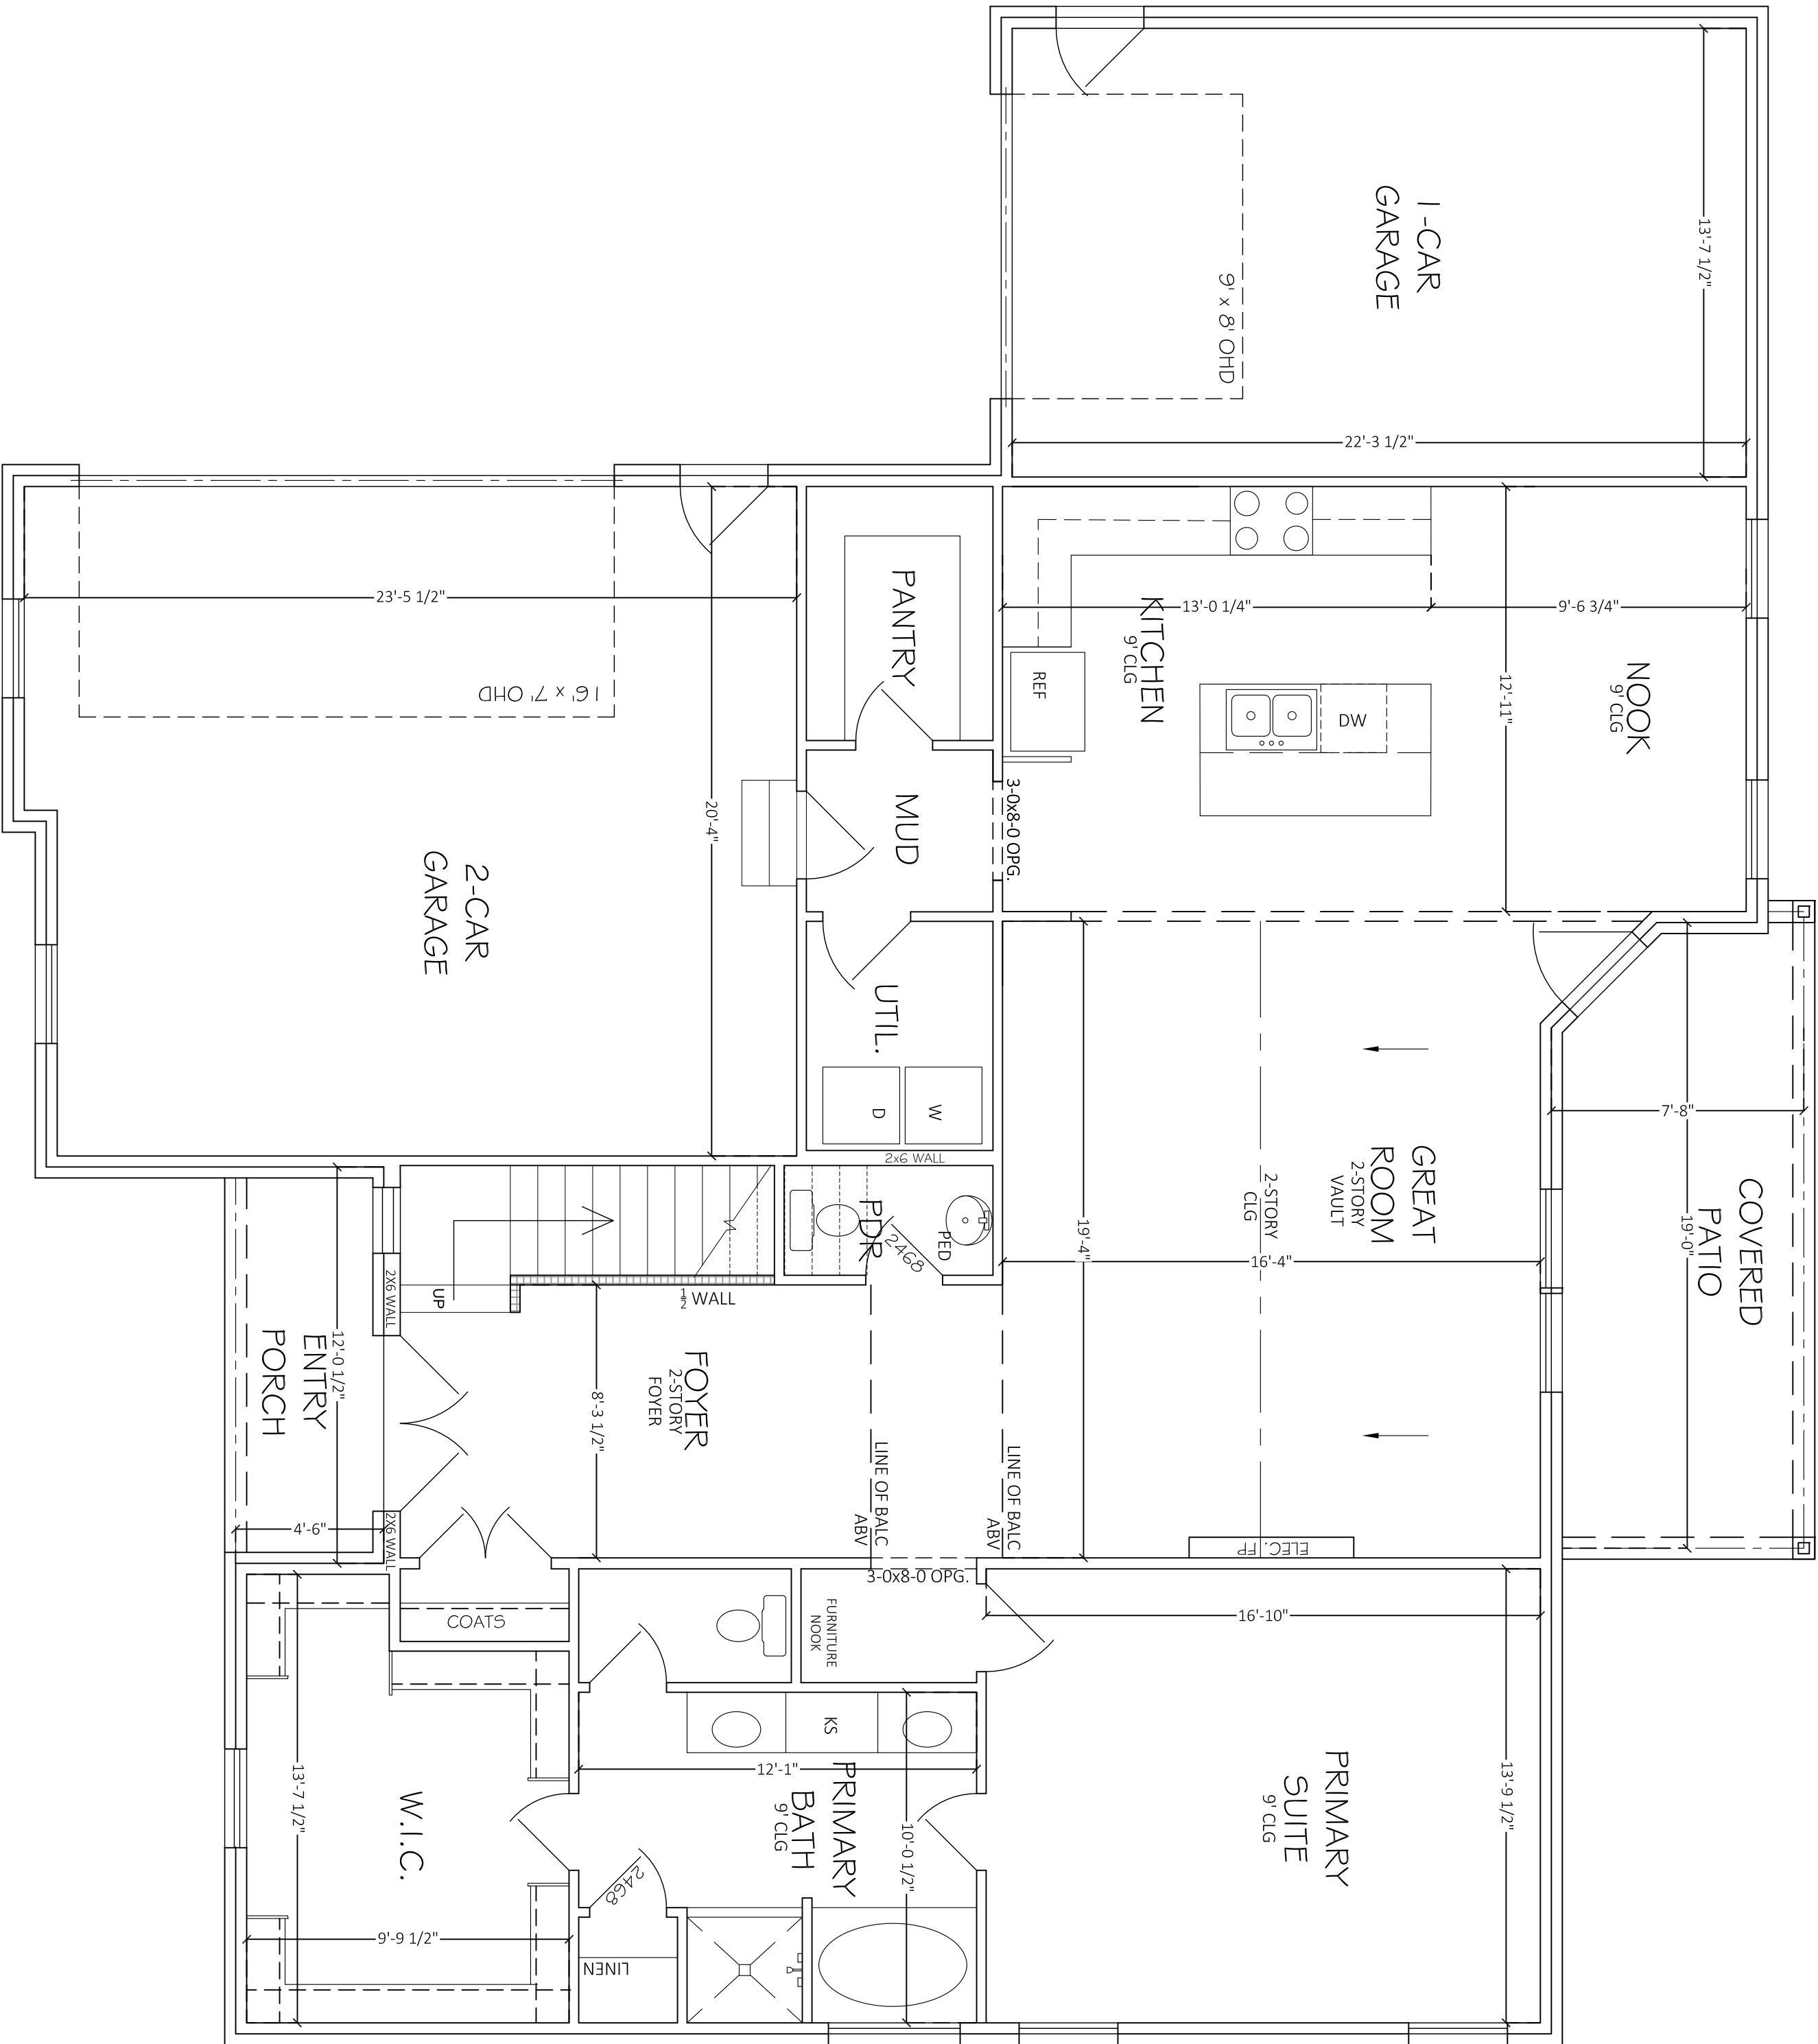

FIRST FLOOR PLAN

SCALE: 1/4"=1'-0"

| APPROX. AREA        |      |
|---------------------|------|
| FIRST FLOOR LIVING  | 1573 |
| SECOND FLOOR LIVING | 855  |
| TOTAL HEATED        | 2428 |
| GARAGE              | 805  |
| FRONT PORCH         | 54   |
| COVERED REAR PORCH  | 141  |
| TOTAL COVERED       | 3428 |

PROJECT INFO

|             |                 |
|-------------|-----------------|
| SUBDIVISION | FALL CREEK EST. |
| LOT #       | LOT 103         |
| PLAN        | ABBY            |
| GARAGE      | 2 CAR           |
| LH/RH ENTRY | LH ENTRY        |
| BEDROOMS    | 3               |
| BATHROOMS   | 2.5             |

FLOOR PLAN




| APPROX. AREA        |      |
|---------------------|------|
| FIRST FLOOR LIVING  | 1573 |
| SECOND FLOOR LIVING | 855  |
| TOTAL HEATED        | 2428 |
| GARAGE              | 805  |
| FRONT PORCH         | 54   |
| COVERED REAR PORCH  | 141  |
| TOTAL COVERED       | 3428 |

PROJECT INFO

|             |                 |
|-------------|-----------------|
| SUBDIVISION | FALL CREEK EST. |
| LOT #       | LOT 103         |
| PLAN        | ABBV            |
| GARAGE      | 2 CAR           |
| LH/RH ENTRY | LH ENTRY        |
| BEDROOMS    | 3               |
| BATHROOMS   | 2.5             |

FLOOR PLAN

A.4

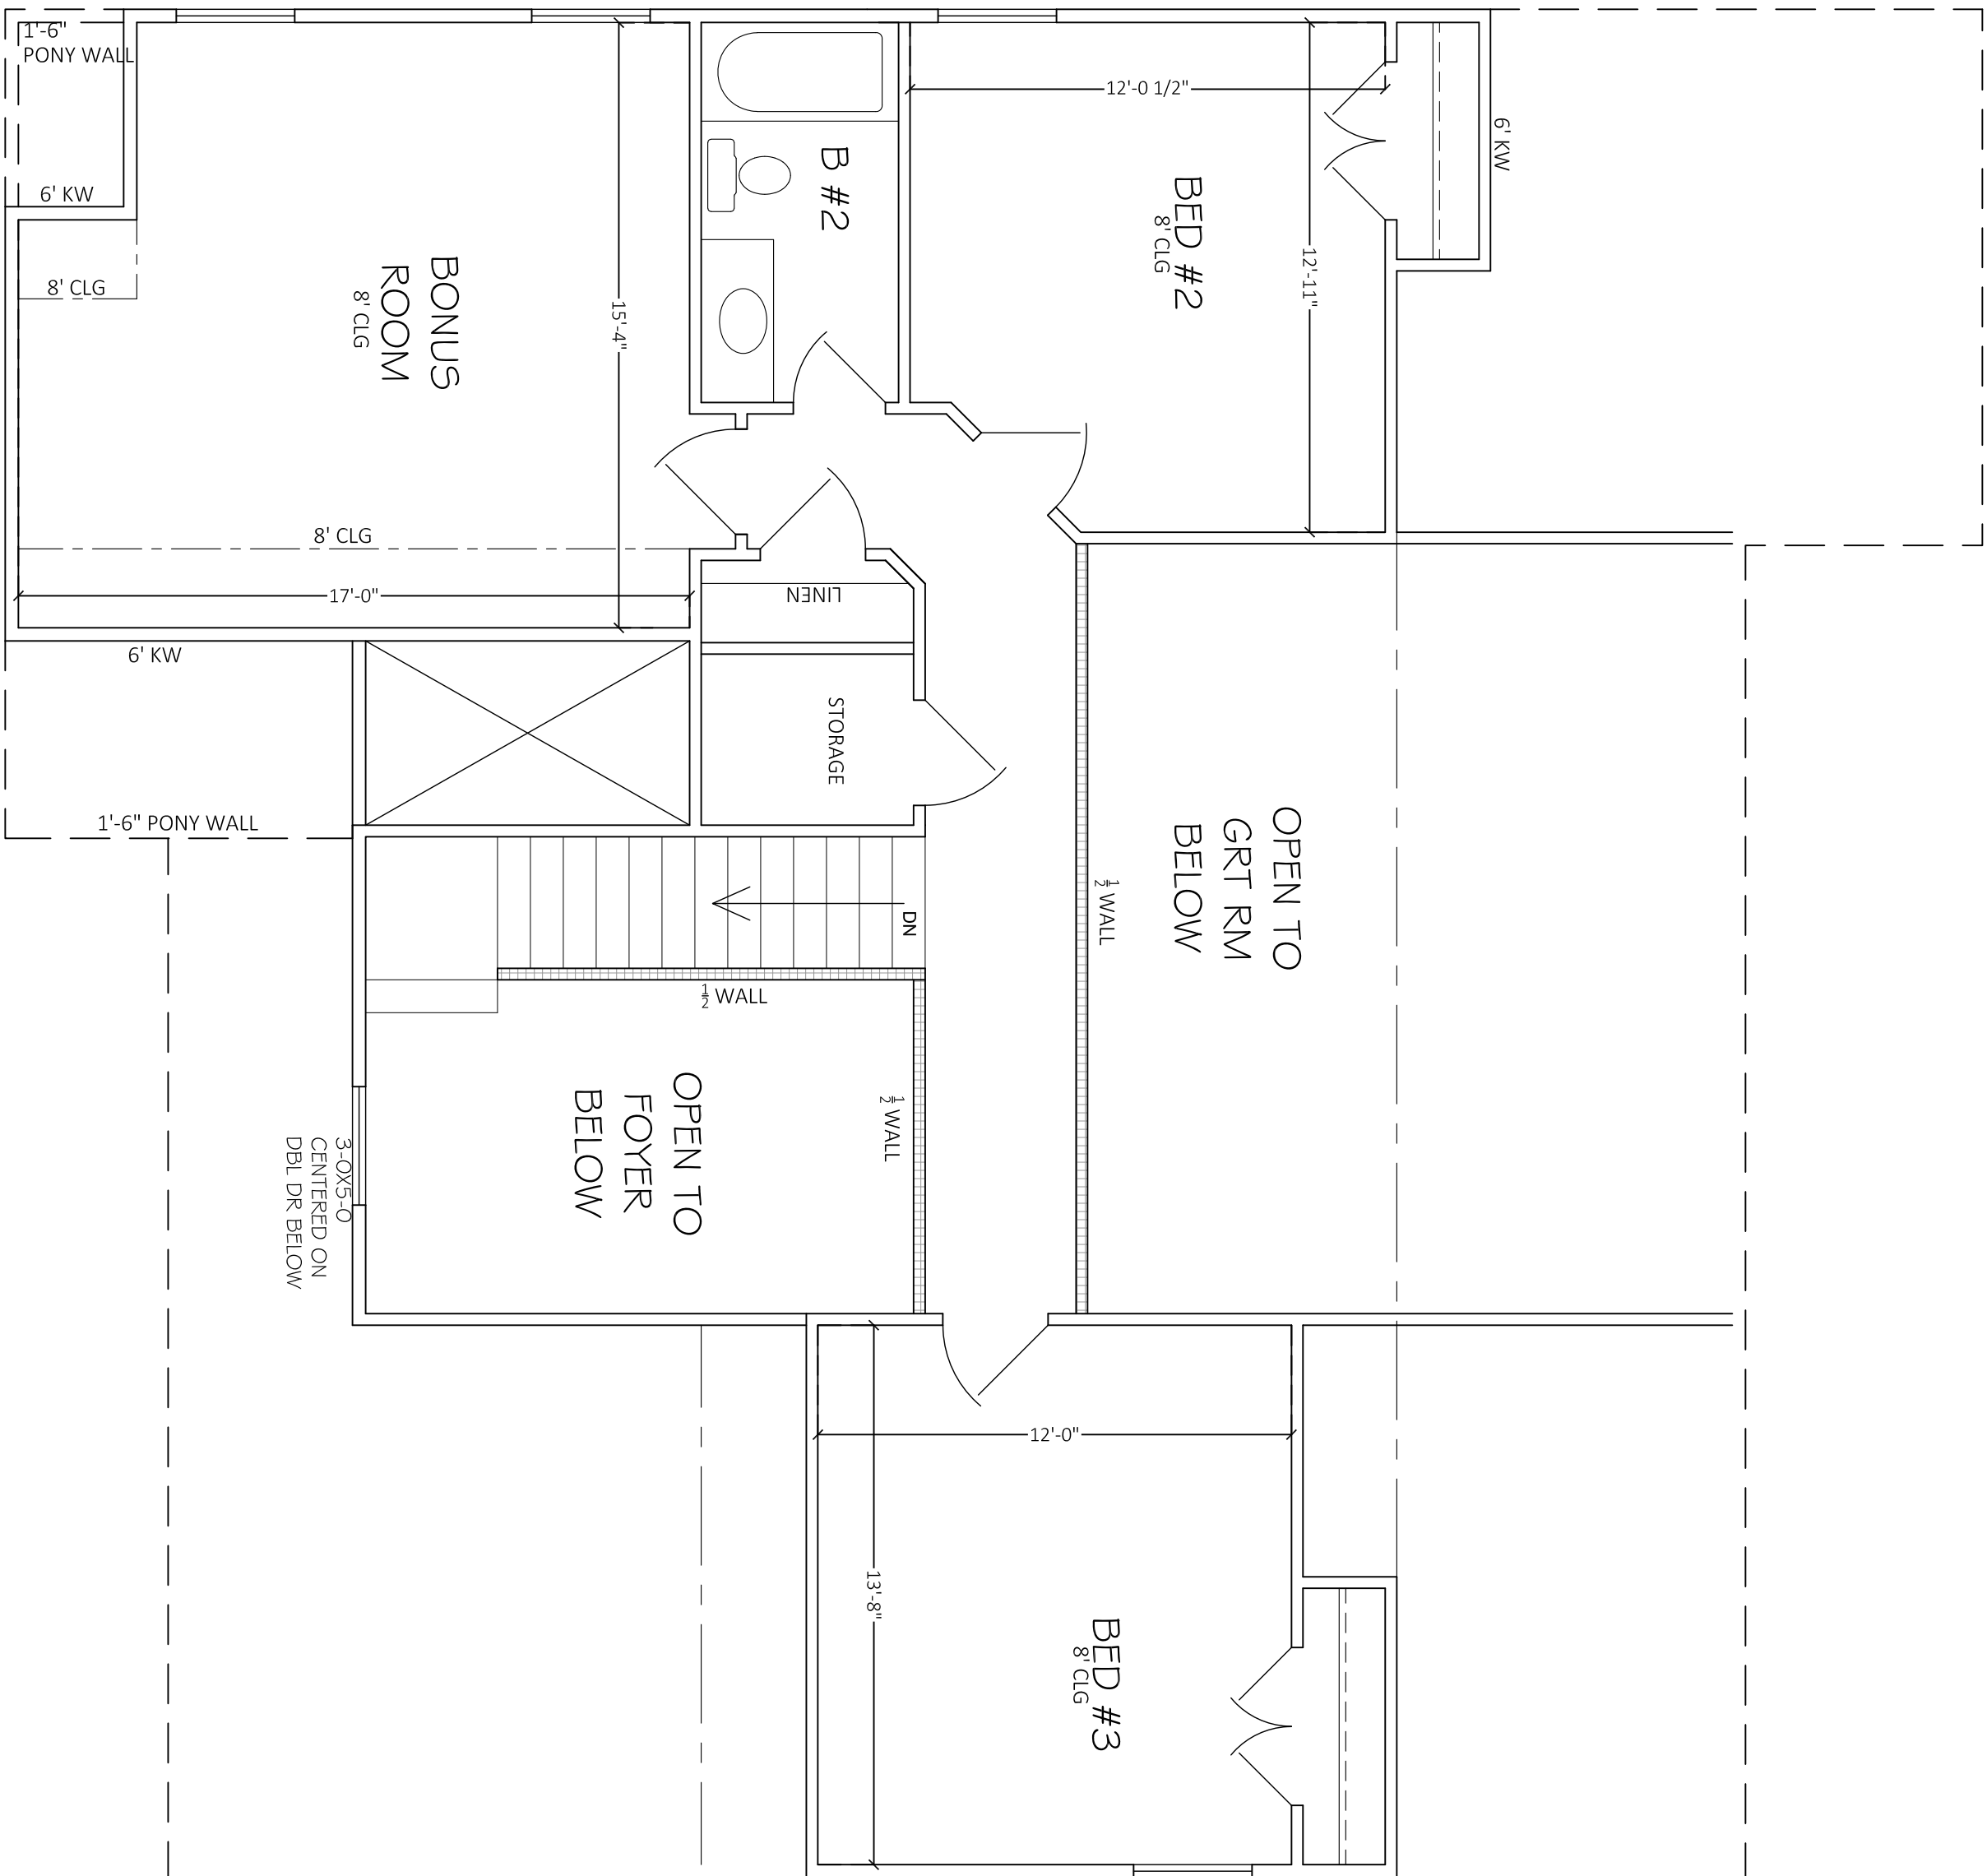

SECOND FLOOR PLAN

SCALE: 1/4" = 1'-0"