


234 W. Northfield Blvd.
Murfreesboro, TN 37129

PAPER SIZE ARCH D (36x24)


FRAMING NOTES

1. ALL EXTERIOR WALLS ARE 4" UNLESS OTHERWISE NOTED
2. ALL INTERIOR WALLS ARE 1/2" UNLESS OTHERWISE NOTED
3. ROOF HAS 12" OVERHANGS PASSED FINISHING MATERIAL THICKNESS UNLESS OTHERWISE NOTED.
4. CEILING: 15F FTR 9'4" 2ND FLR 8'0"
5. ALL 1ST FLOOR WINDOWS ARE FRAMED @ 34" HX 71" UNLESS OTHERWISE NOTED
6. ALL 2ND FLOOR WINDOWS ARE FRAMED @ 7'4" HX 47" UNLESS OTHERWISE NOTED
7. ALL ANGLES ARE 45 DEG. UNLESS OTHERWISE NOTED

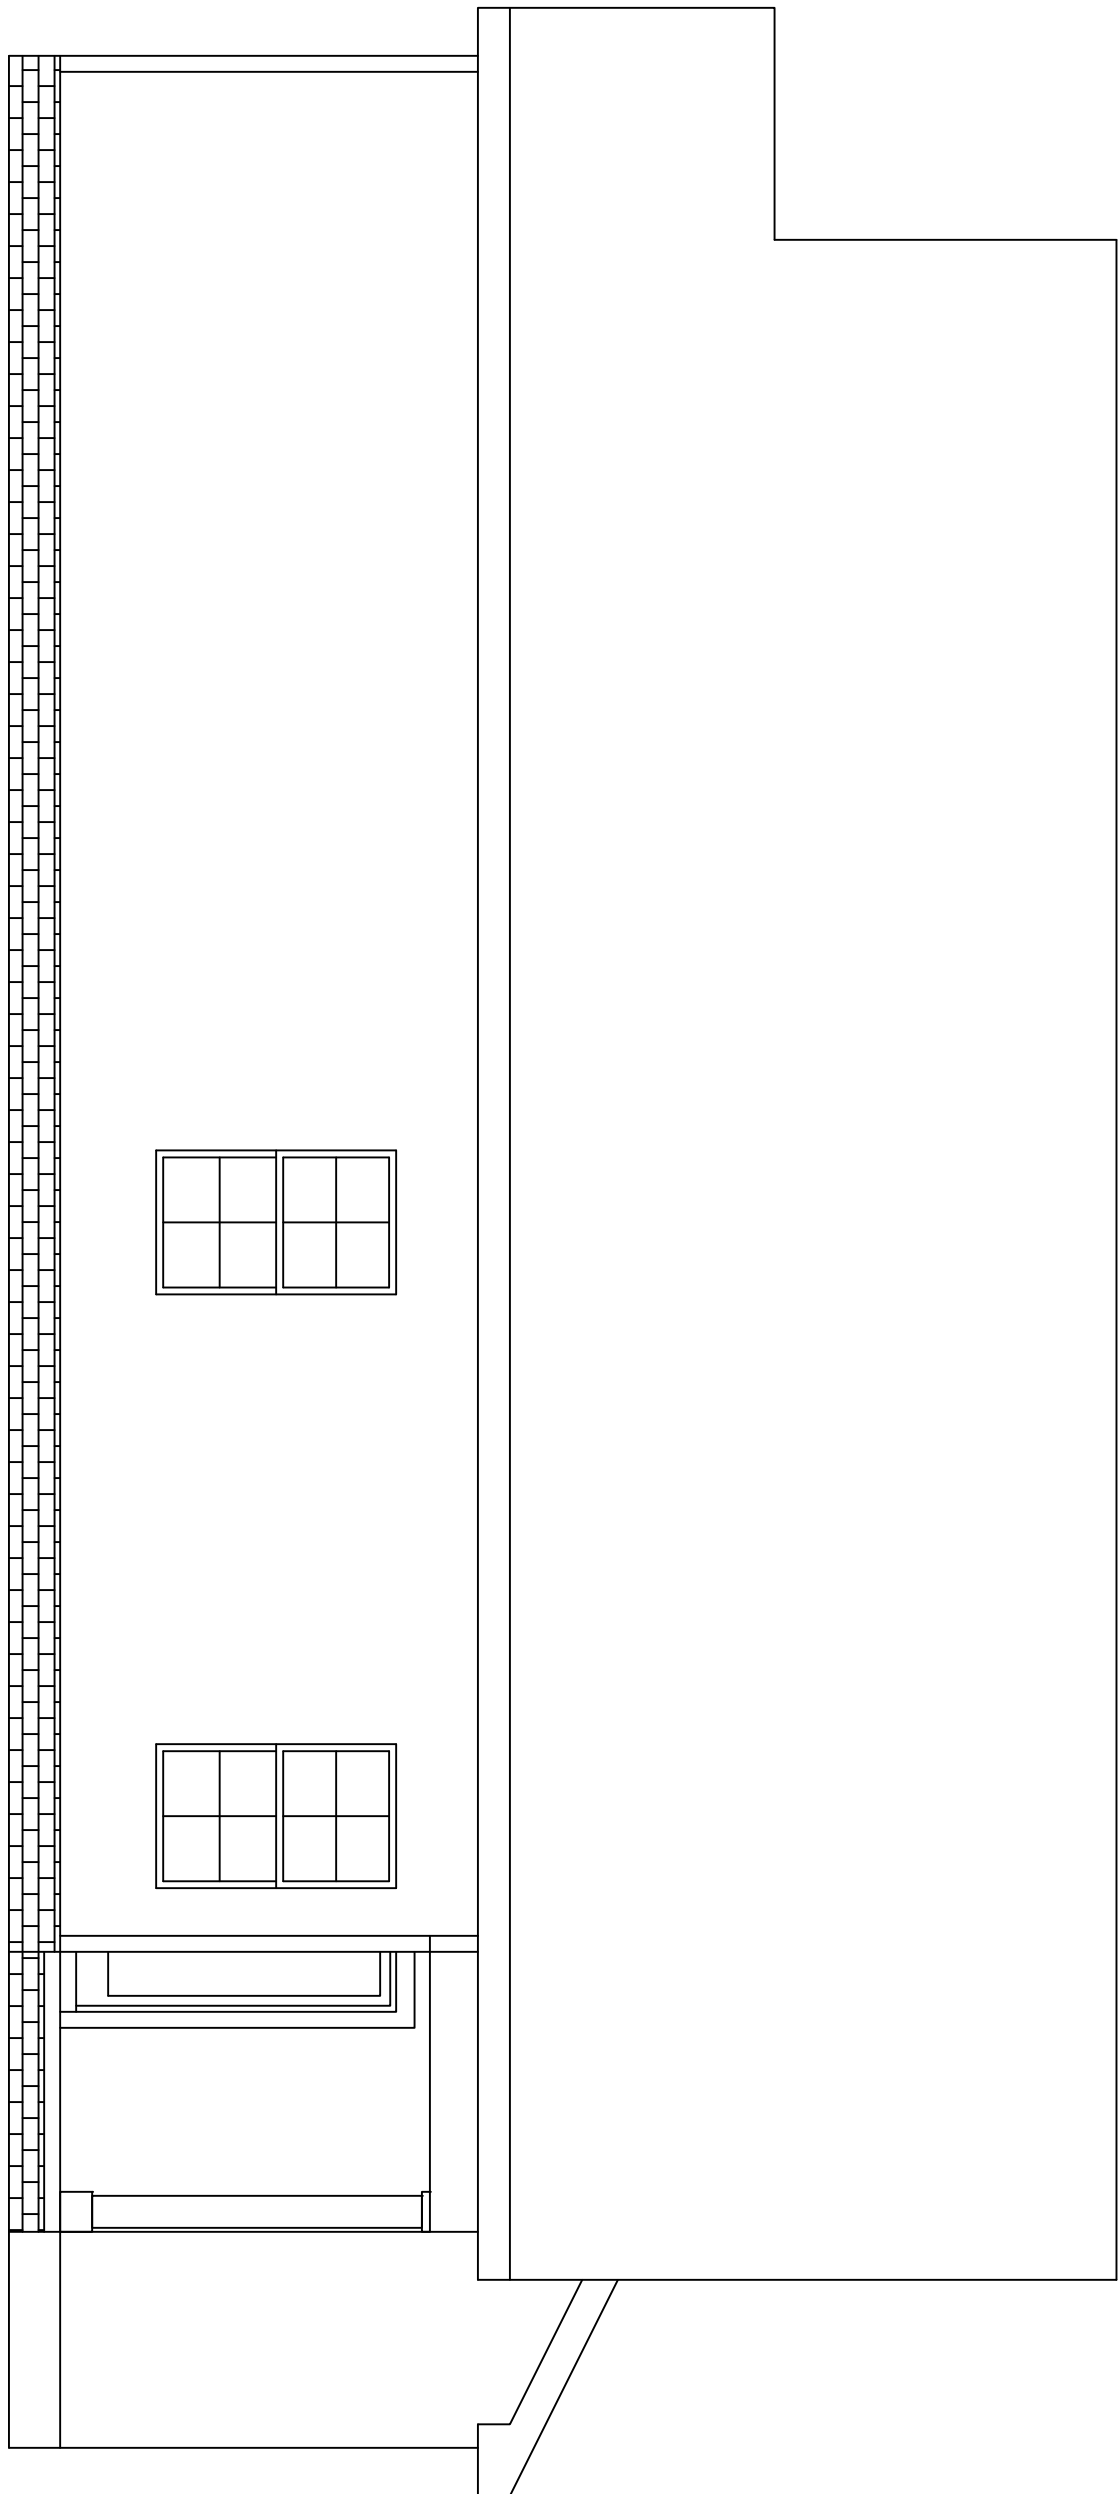


LEFT SIDE ELEVATION

SCALE: 3/4"=1'-0"

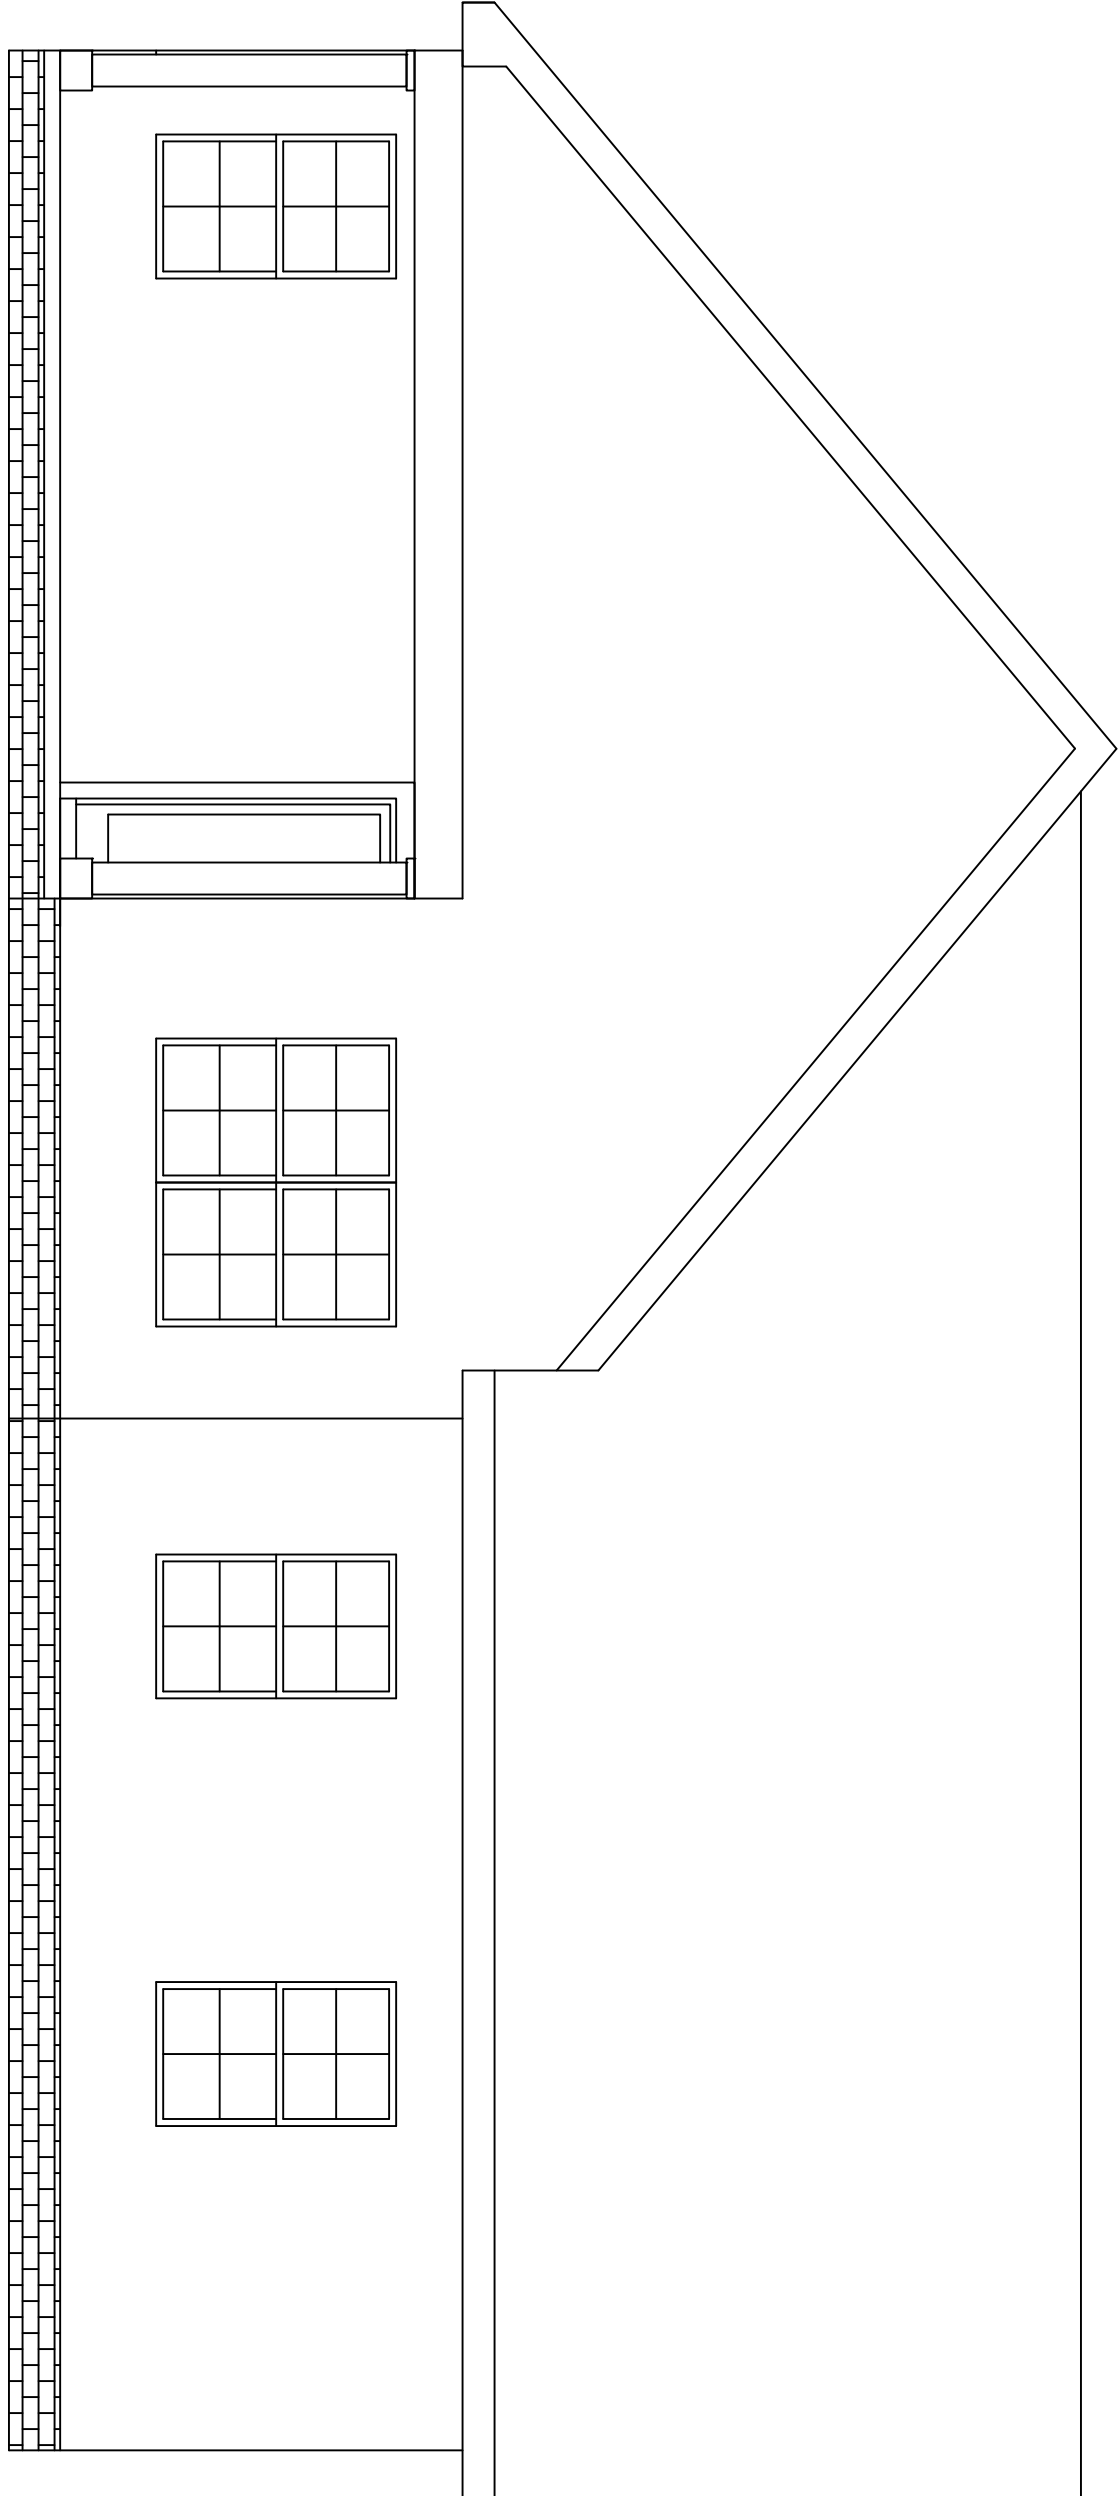


REAR ELEVATION

SCALE: 3/4"=1'-0"

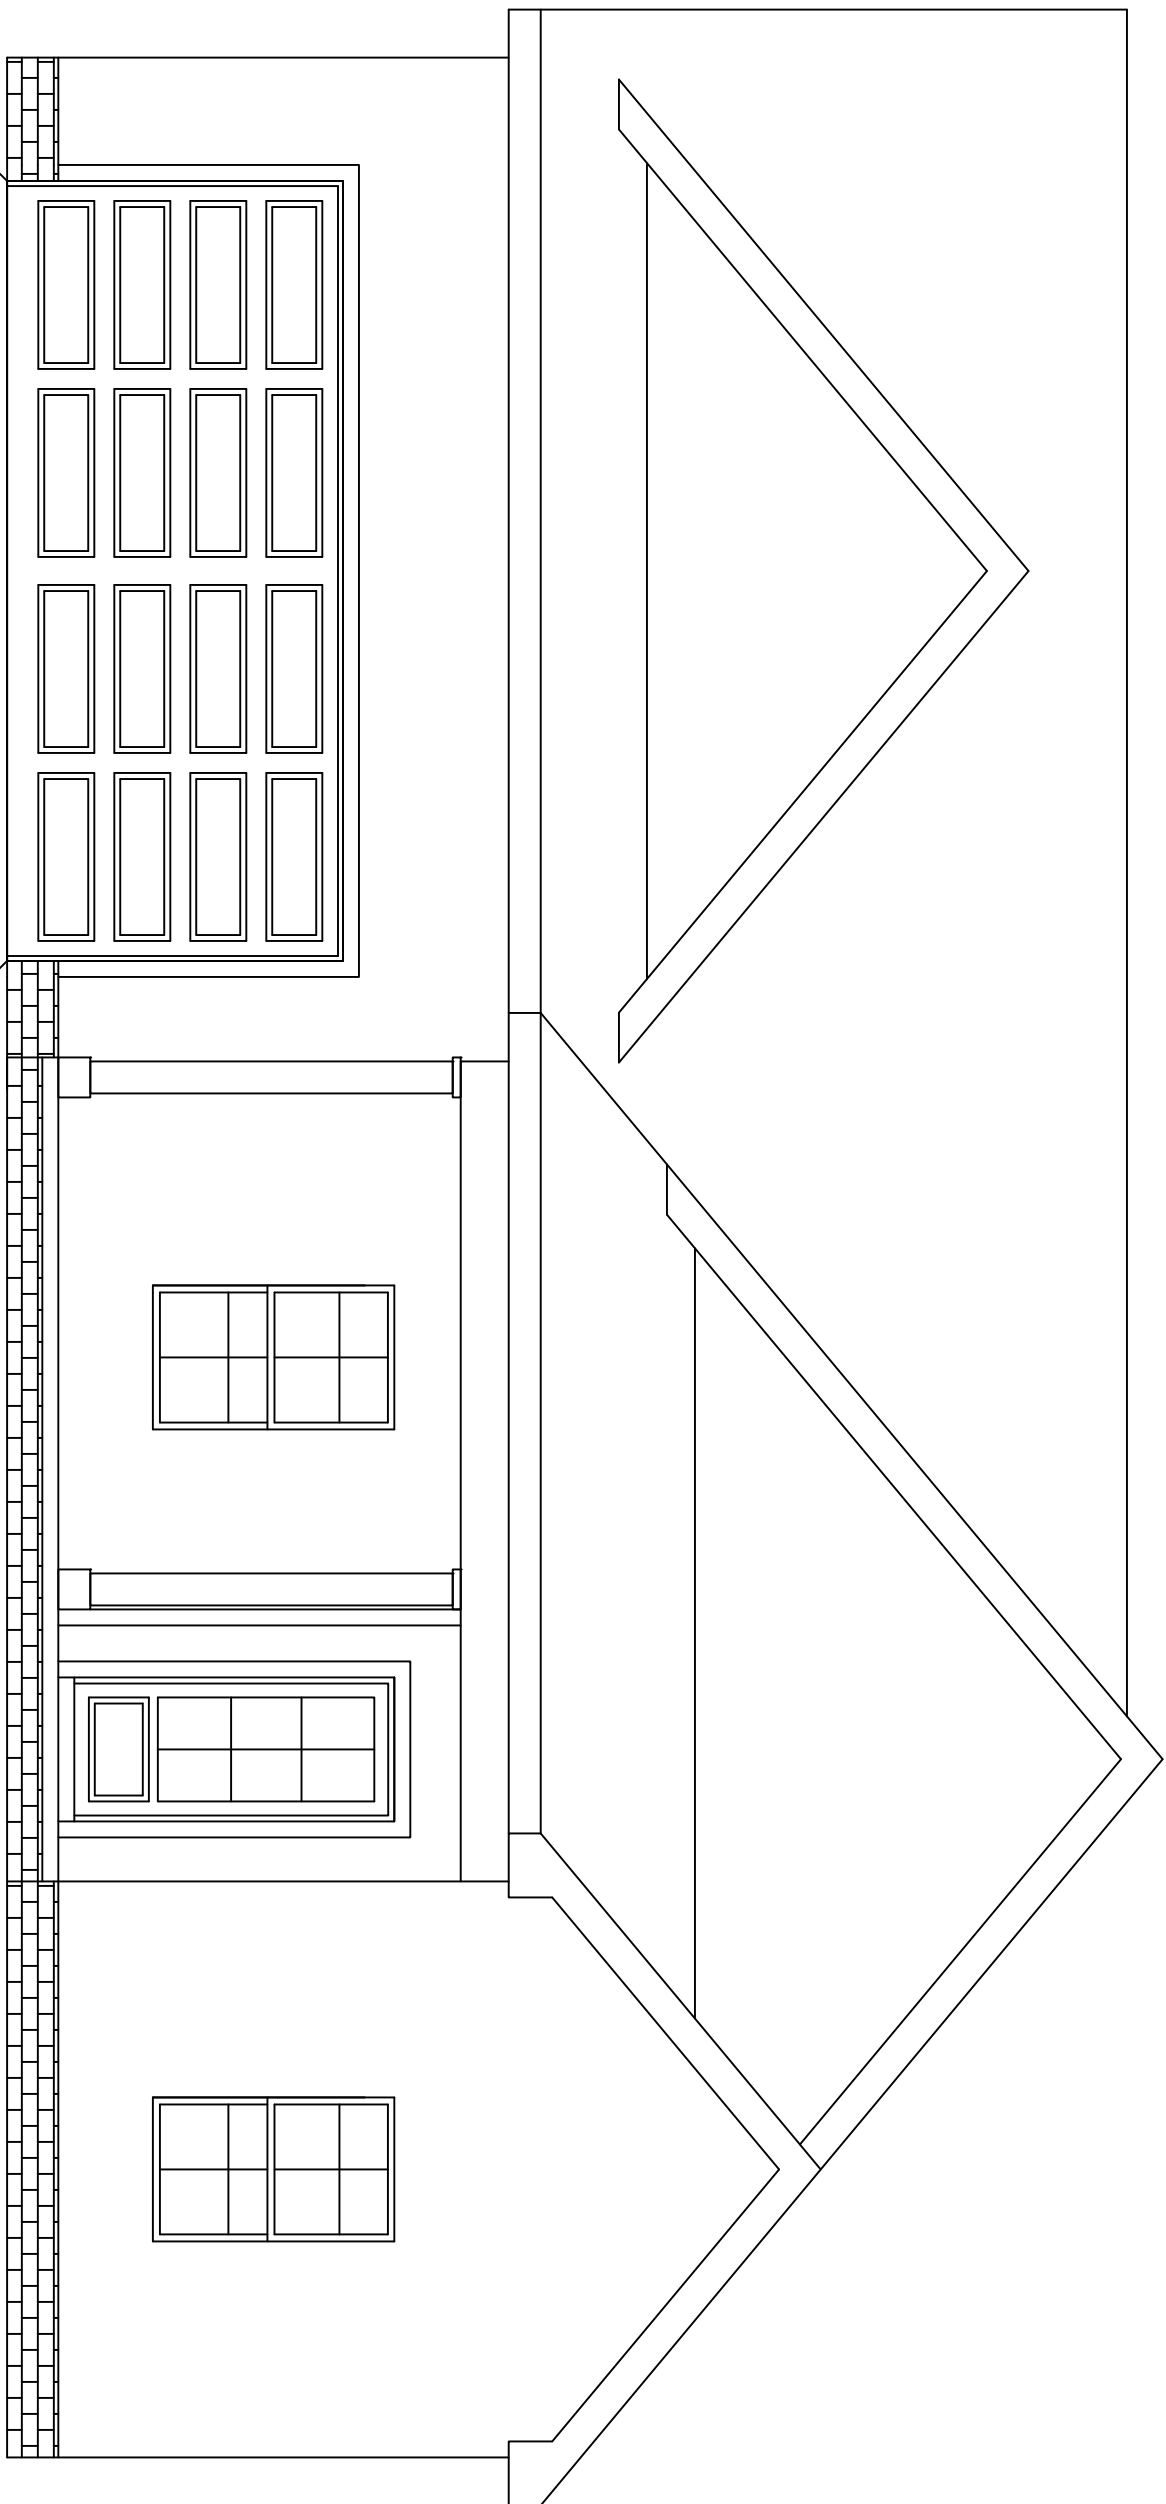

FRONT ELEVATION

SCALE: 3/4"=1'-0"

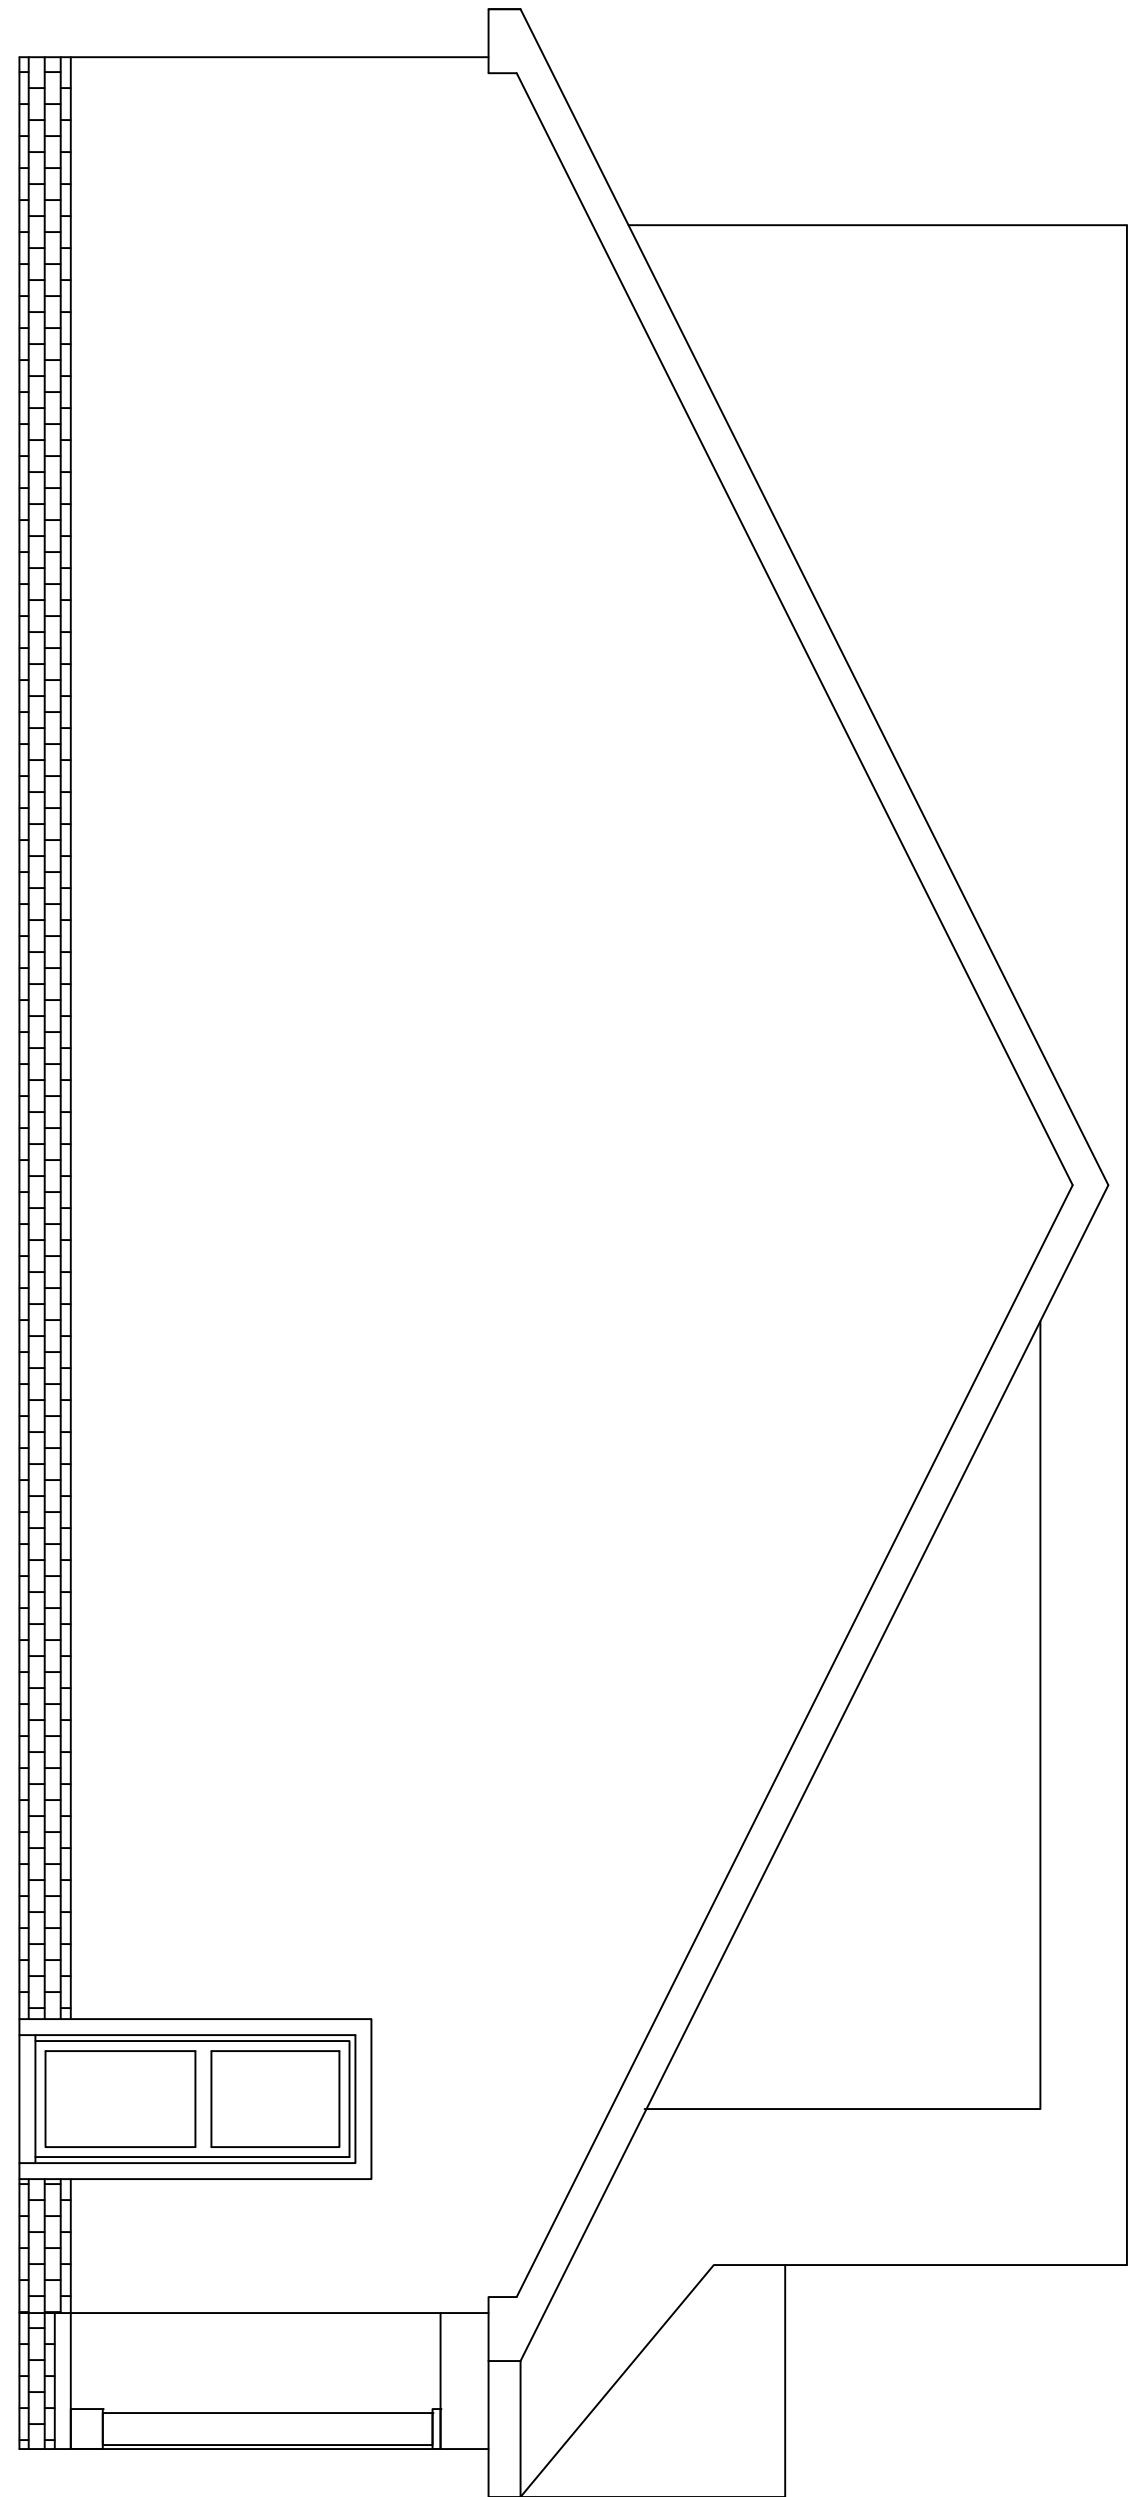

RIGHT SIDE ELEVATION

SCALE: 3/4"=1'-0"



APPROX. AREA	
FIRST FLOOR LIVING	1704
BONUS ROOM LIVING	301
TOTAL HEATED	2005
GARAGE	495
FRONT PORCH	101
COVERED REAR PORCH	180
TOTAL COVERED	2781

PROJECT INFO

SUBDIVISION	FALL CREEK
LOT #	LOT 105
PLAN	HOLLIS-A
GARAGE	2-CAR GARAGE
LH/RH ENTRY	---
BEDROOMS	3 BEDROOMS
BATHROOMS	2 BATHROOMS

ELEVATIONS

A.1

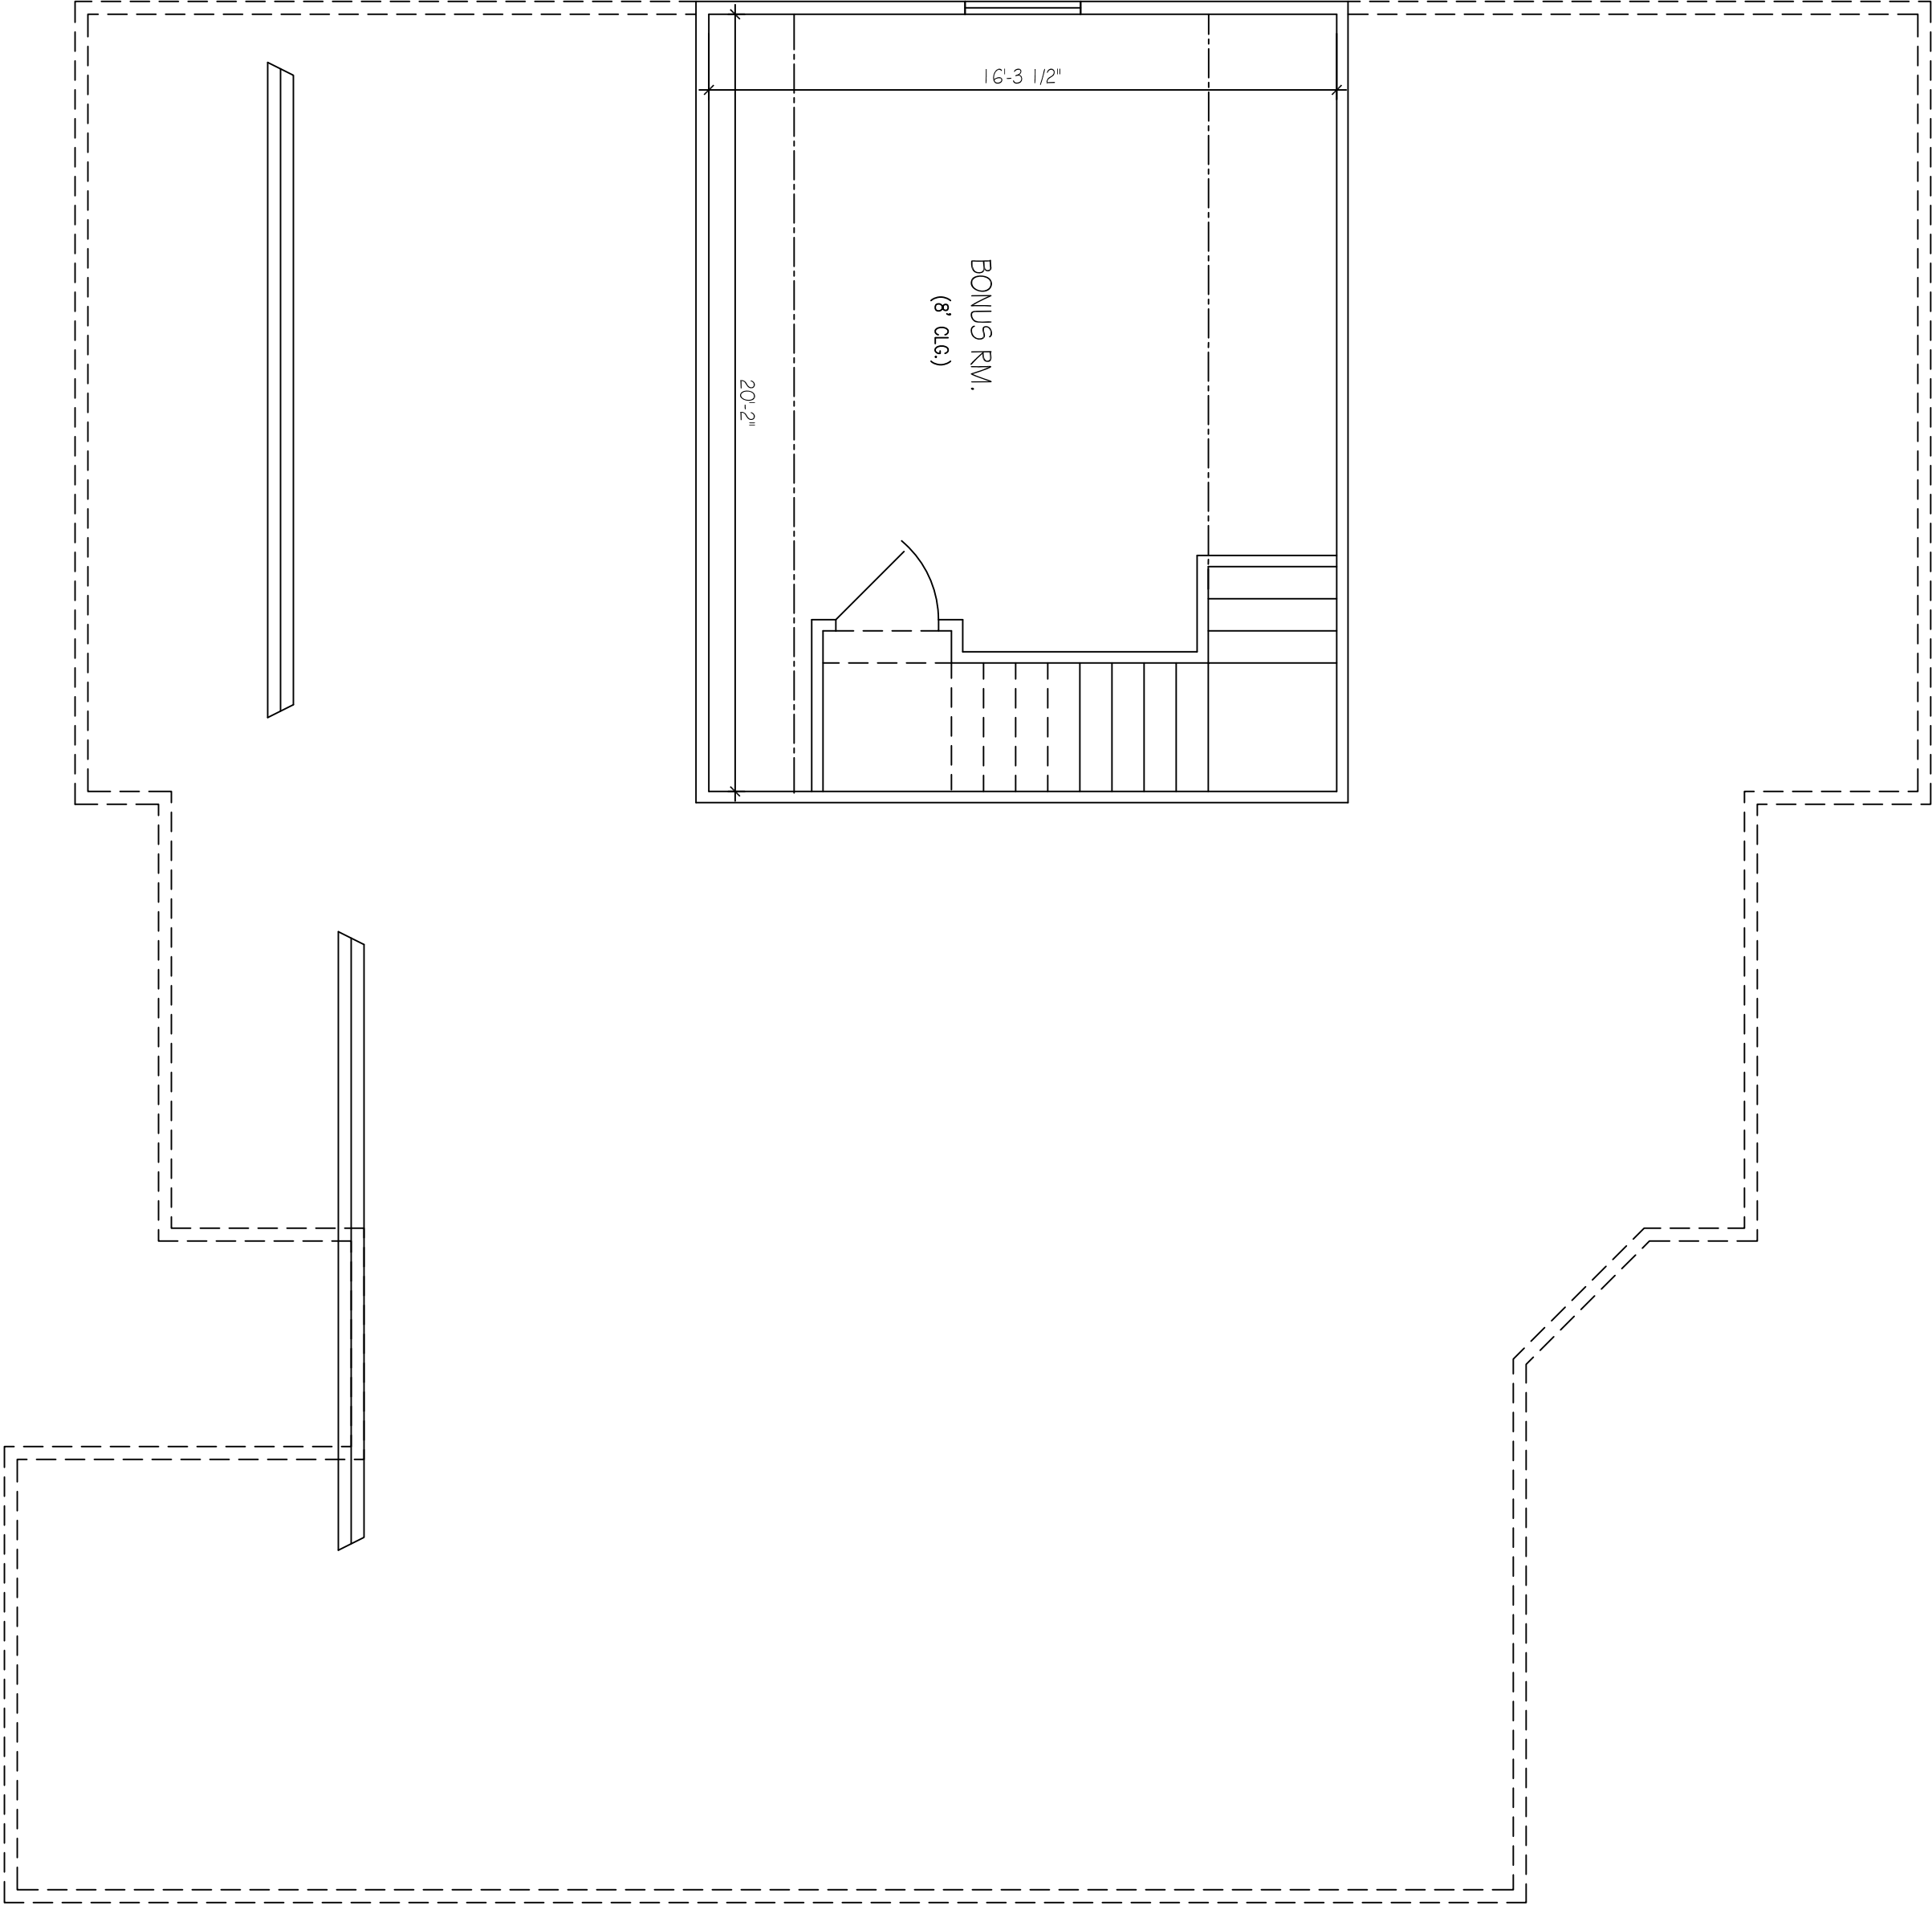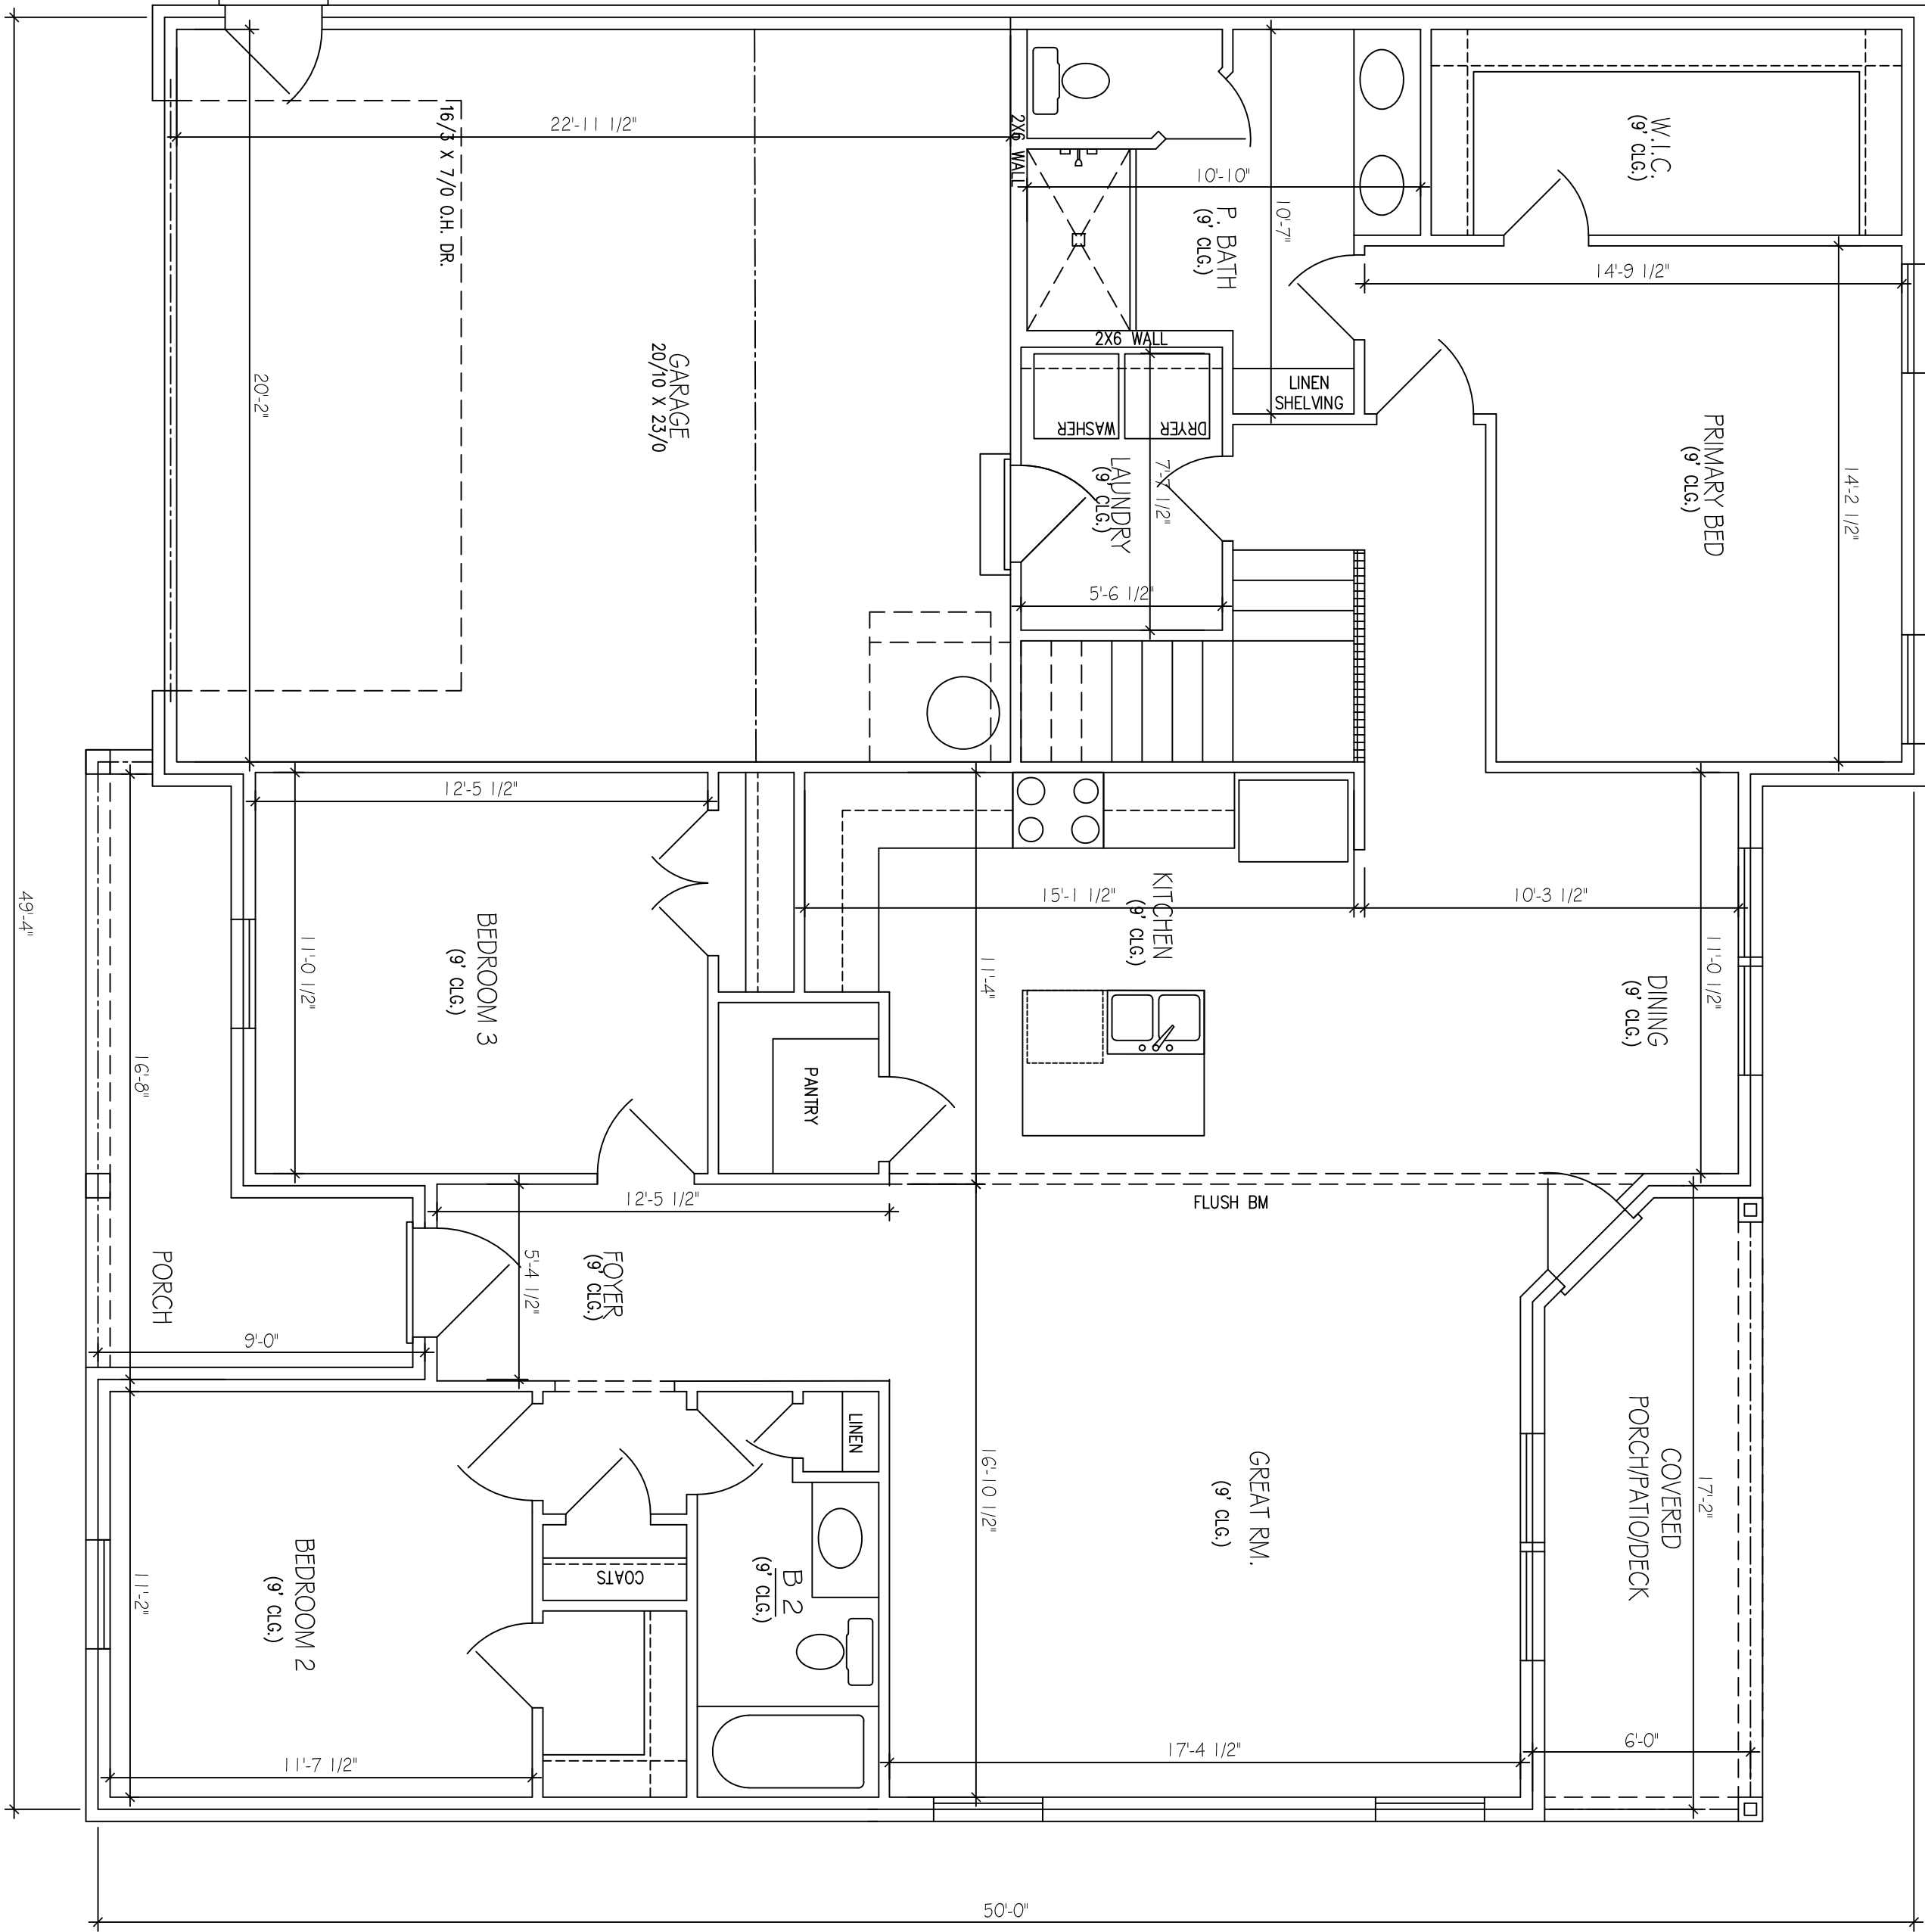

APPROX. AREA	FIRST FLOOR LIVING	1704
	BONUS ROOM LIVING	301
TOTAL HEATED		2005
GARAGE	FRONT PORCH	495
	COVERED REAR PORCH	101
	TOTAL COVERED	180

PROJECT INFO

SUBDIVISION	FALL CREEK
LOT #	LOT 105
PLAN	HOLLIS-A
GARAGE	2-CAR GARAGE
LH/RH ENTRY	----
BEDROOMS	3 BEDROOMS
BATHROOMS	2 BATHROOMS

FLOOR PLANS

234 W. Northfield Blvd.
Murfreesboro, TN 37129

PAPER SIZE ARCH D (36x24)

FRAMING NOTES

1. ALL EXTERIOR WALLS ARE 4" UNLESS OTHERWISE NOTED
2. ALL INTERIOR WALLS ARE 1/2" UNLESS OTHERWISE NOTED
3. ROOF HAS 12" OVERHANGS PASSED FINISHING MATERIAL THICKNESS UNLESS OTHERWISE NOTED.
4. CEILING: 15F FTR 9'4" *2ND FLR 8'-0"
5. ALL 1ST FLOOR WINDOWS ARE RAISED @ 5'-0" HGR FT UNLESS OTHERWISE NOTED
6. ALL 2ND FLOOR WINDOWS ARE RAISED @ 7'-0" HGR FT UNLESS OTHERWISE NOTED
7. ALL ANGLES ARE 45 DEG. UNLESS OTHERWISE NOTED