


APPROX. AREA	
FIRST FLOOR LIVING	1769
BONUS ROOM	578
TOTAL HEATED	2347
GARAGE	797
FRONT PORCH	94
COVERED REAR PORCH	107
TOTAL COVERED	3345

PROJECT INFO

SUBDIVISION	FLATWOODS EST.
LOT #	LOT 1
PLAN	HOLLIS
GARAGE	3-CAR
LH/RH ENTRY	RH SIDE
BEDROOMS	3 BEDROOMS
BATHROOMS	2 BATHROOMS


ELEVATIONS

A.1

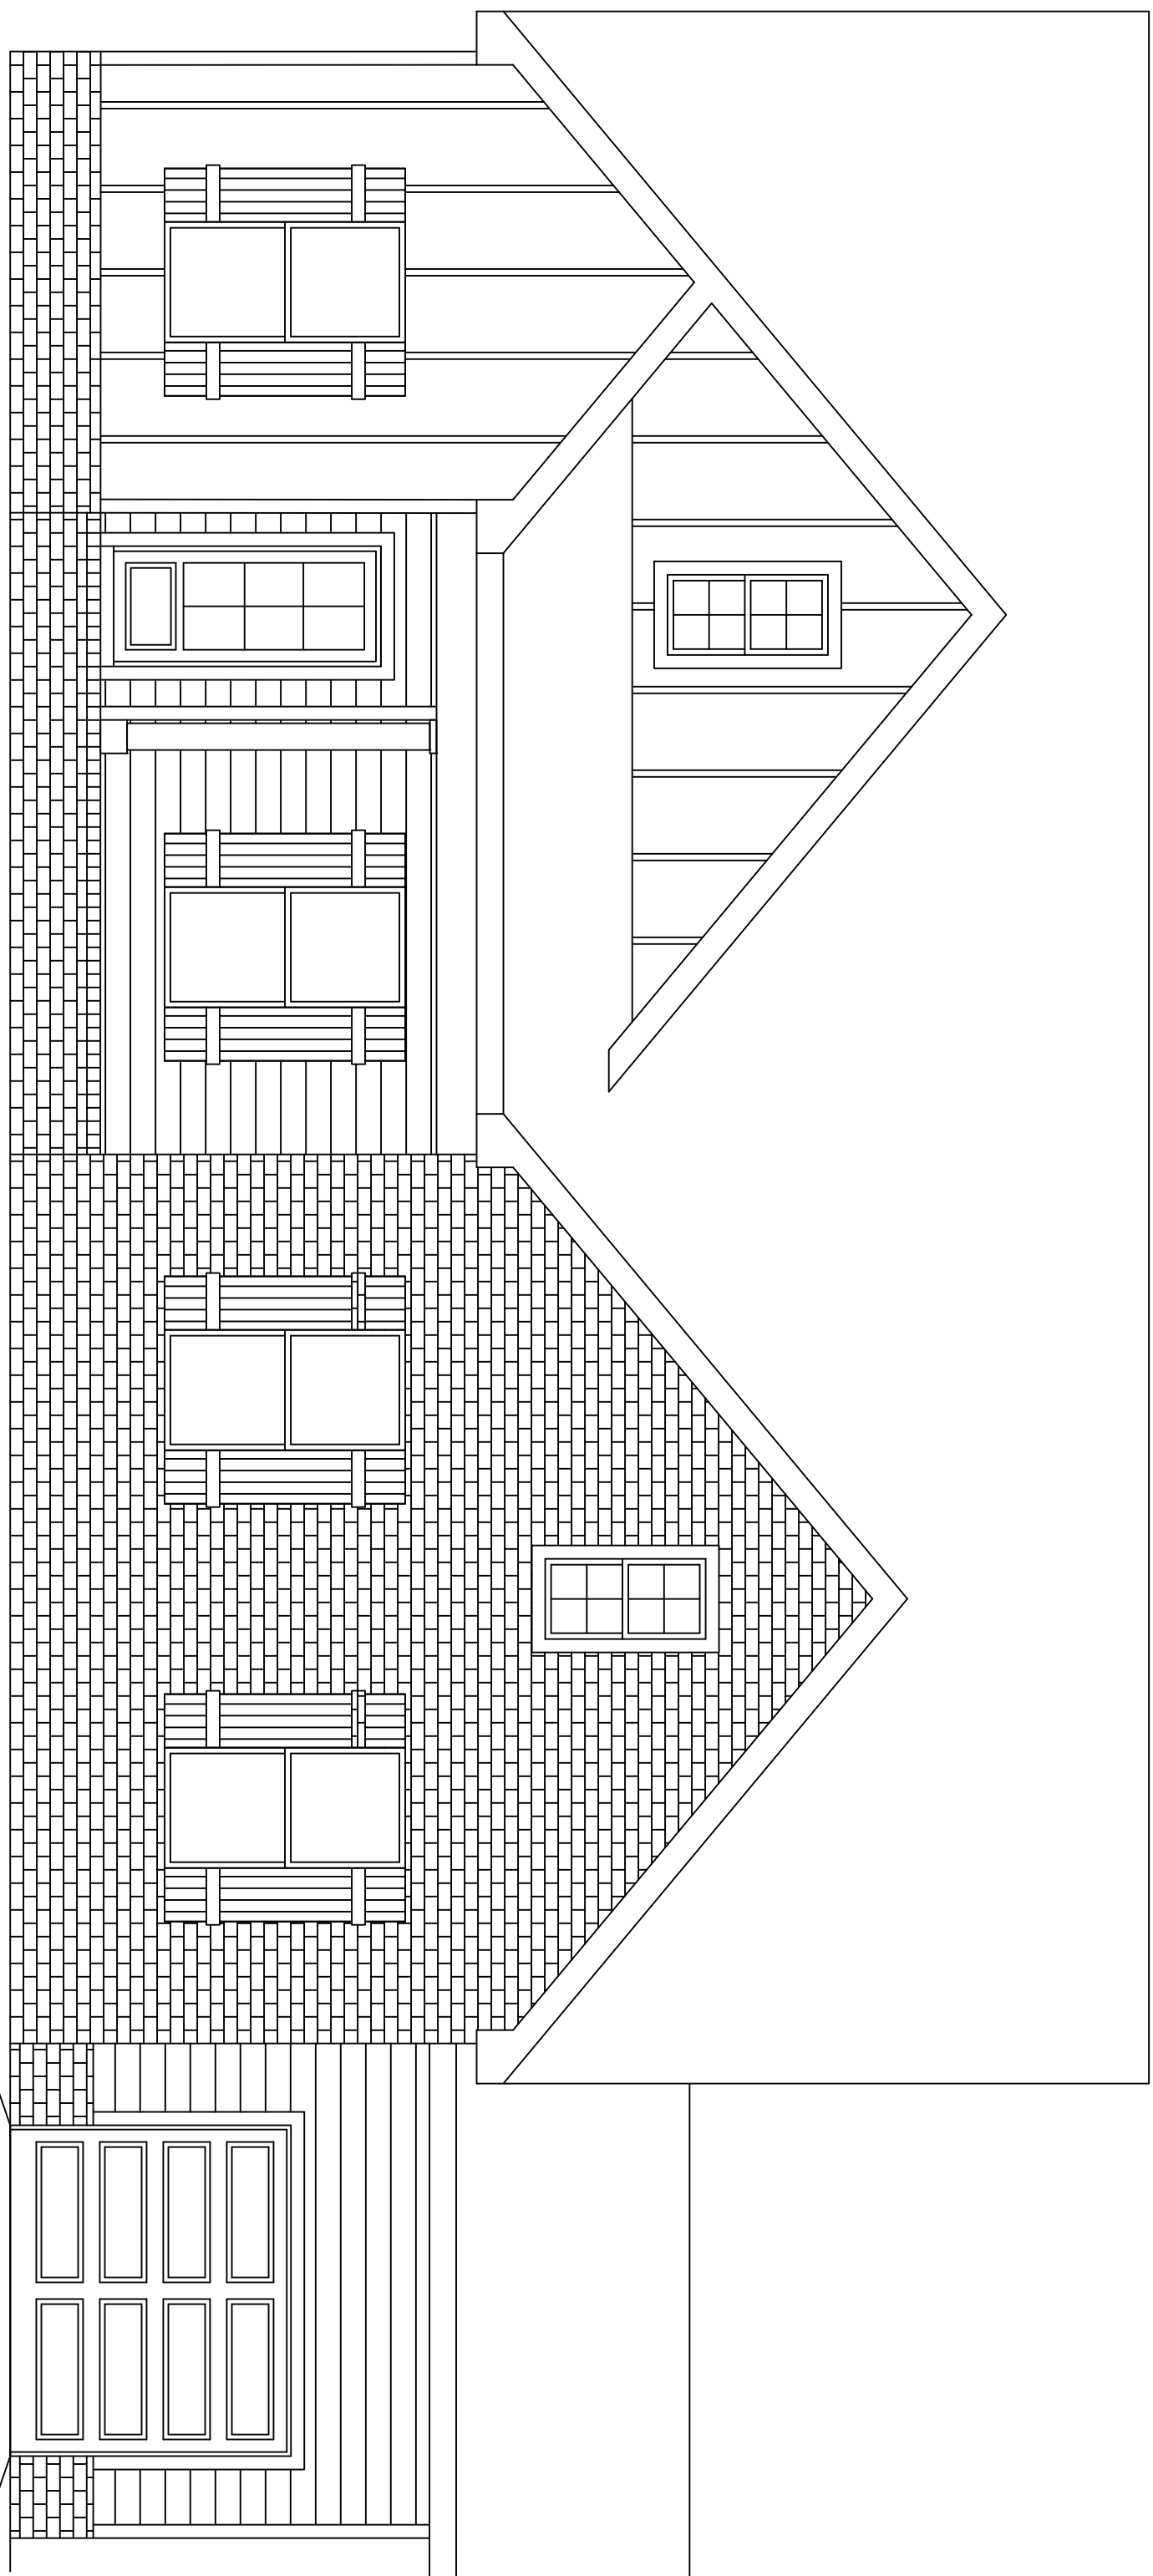


FRONT ELEVATION

SCALE: 1/4"=1'-0"

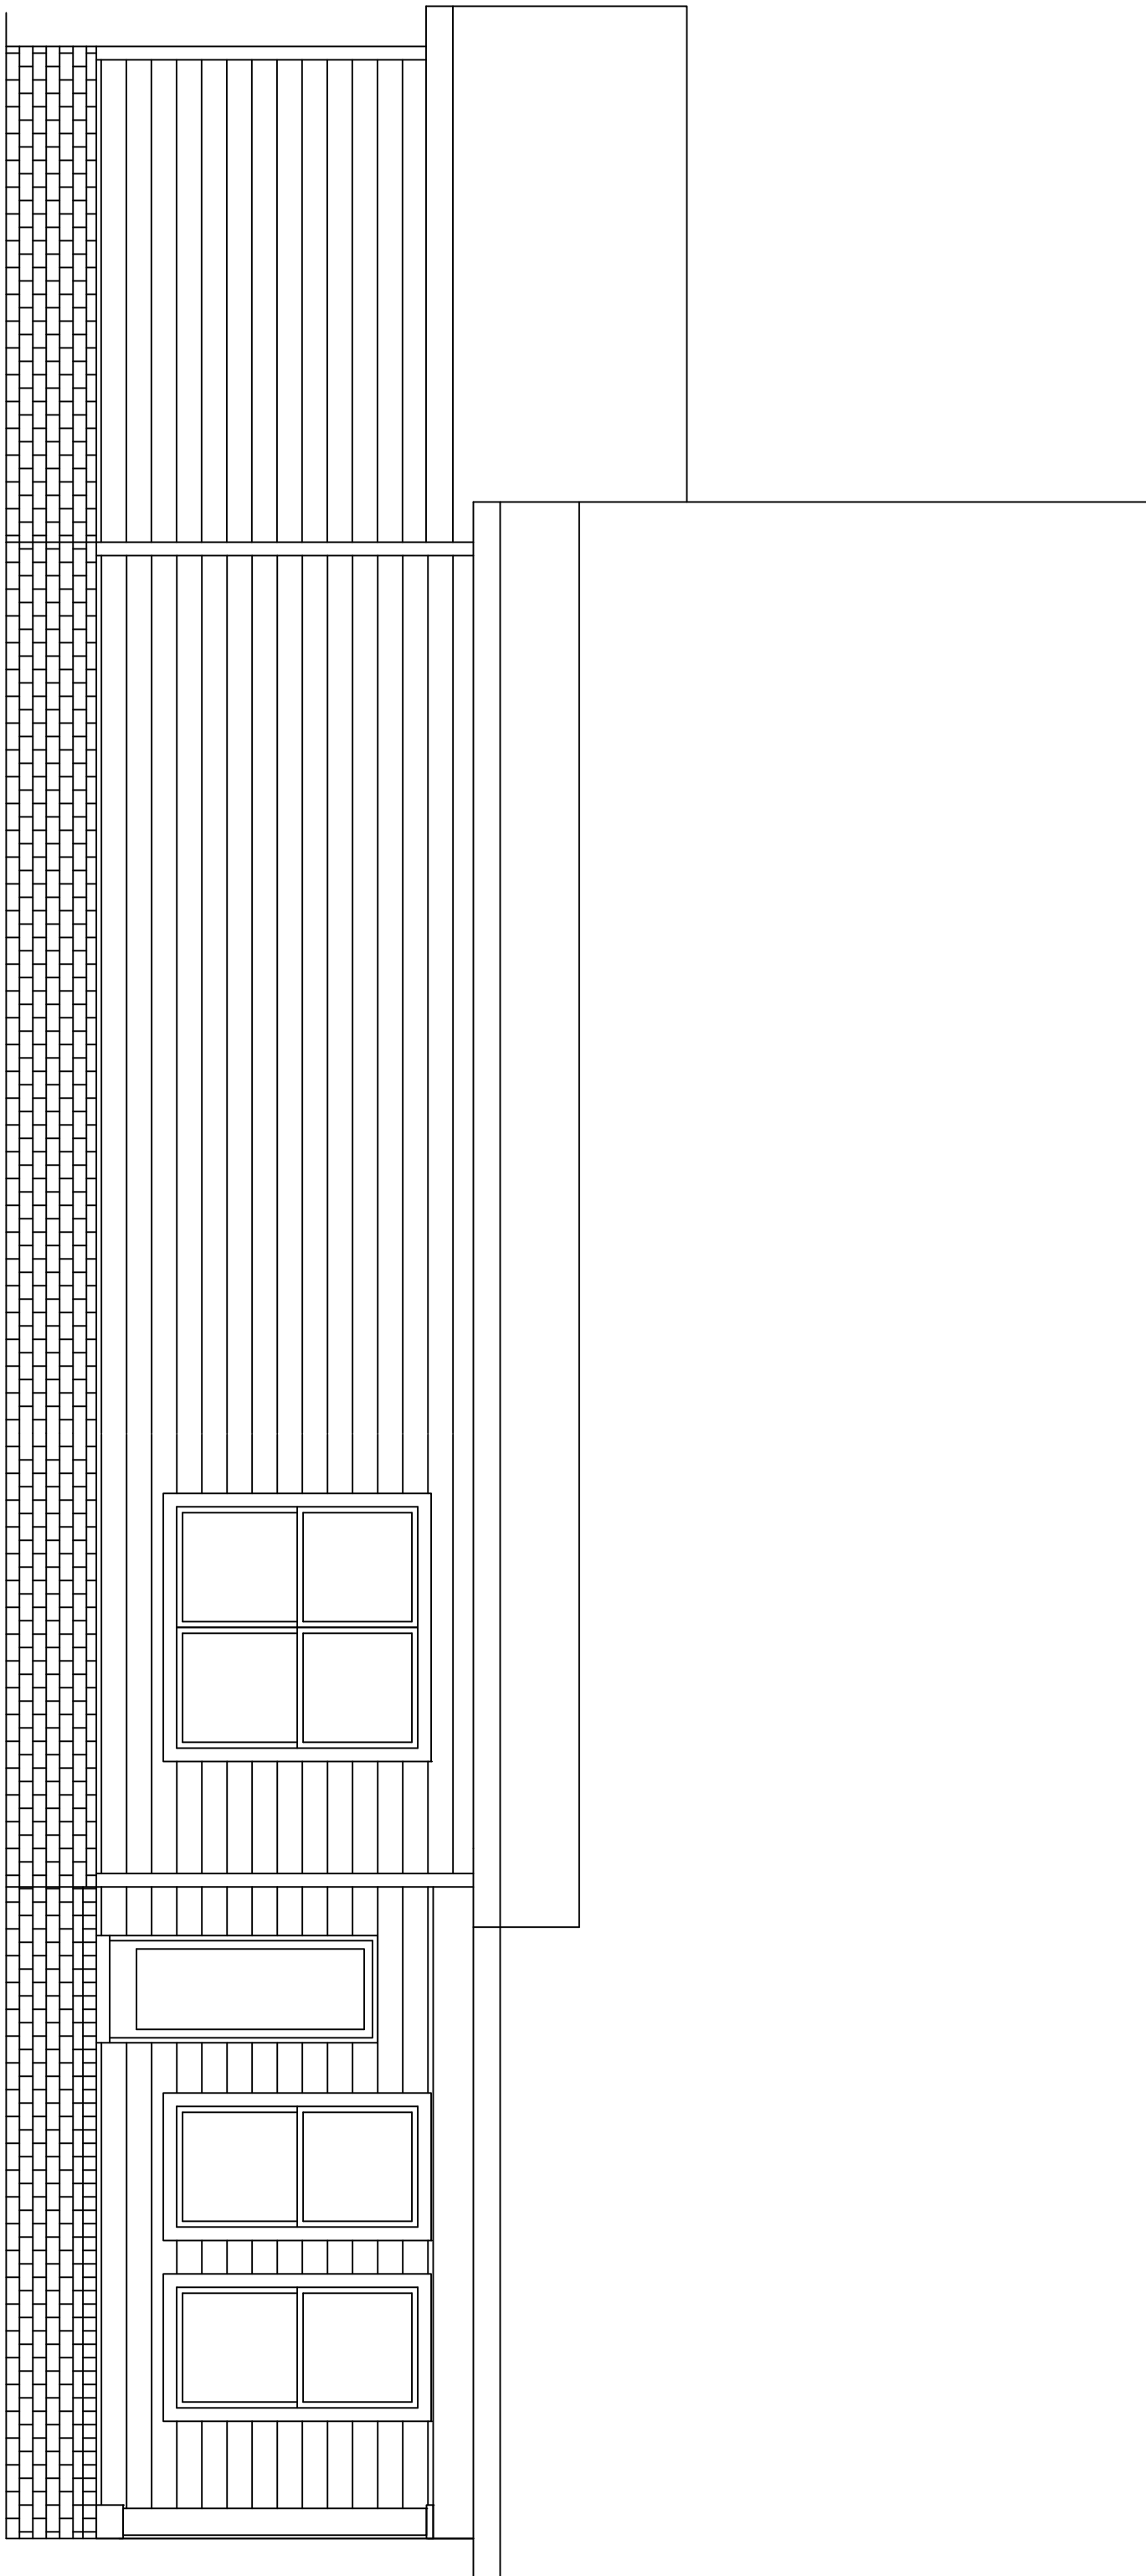


REAR ELEVATION

SCALE: 1/4"=1'-0"

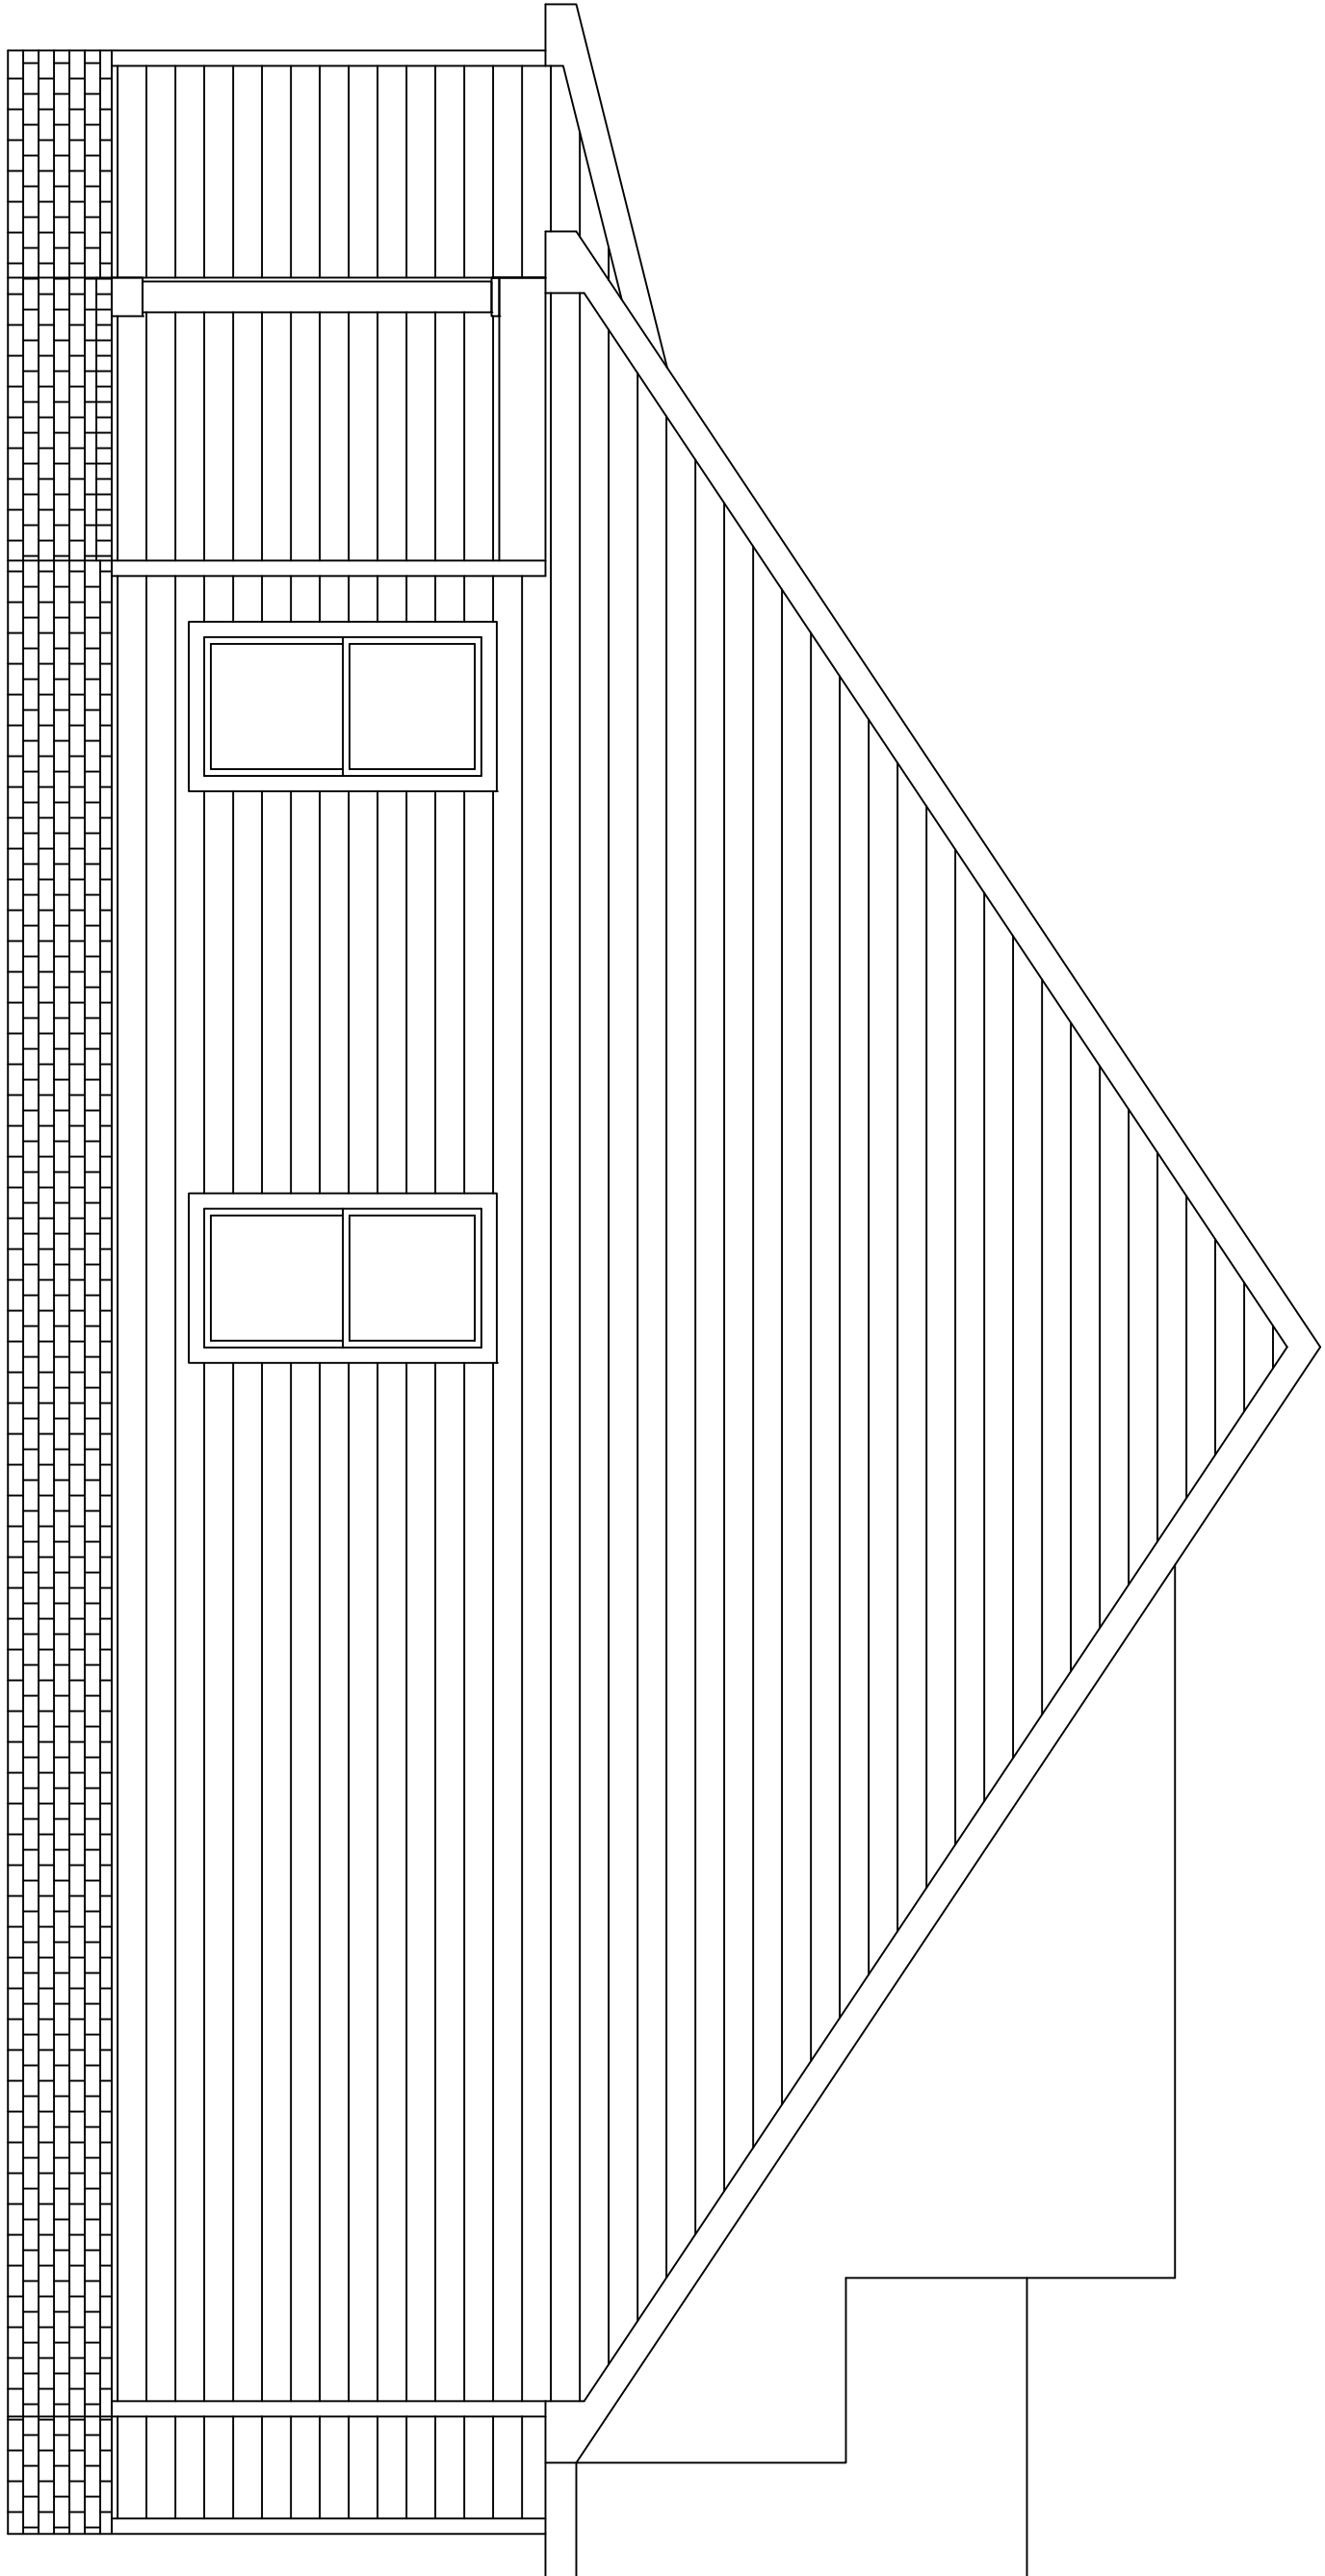

SIDE ELEVATION

SCALE: 1/4"=1'-0"

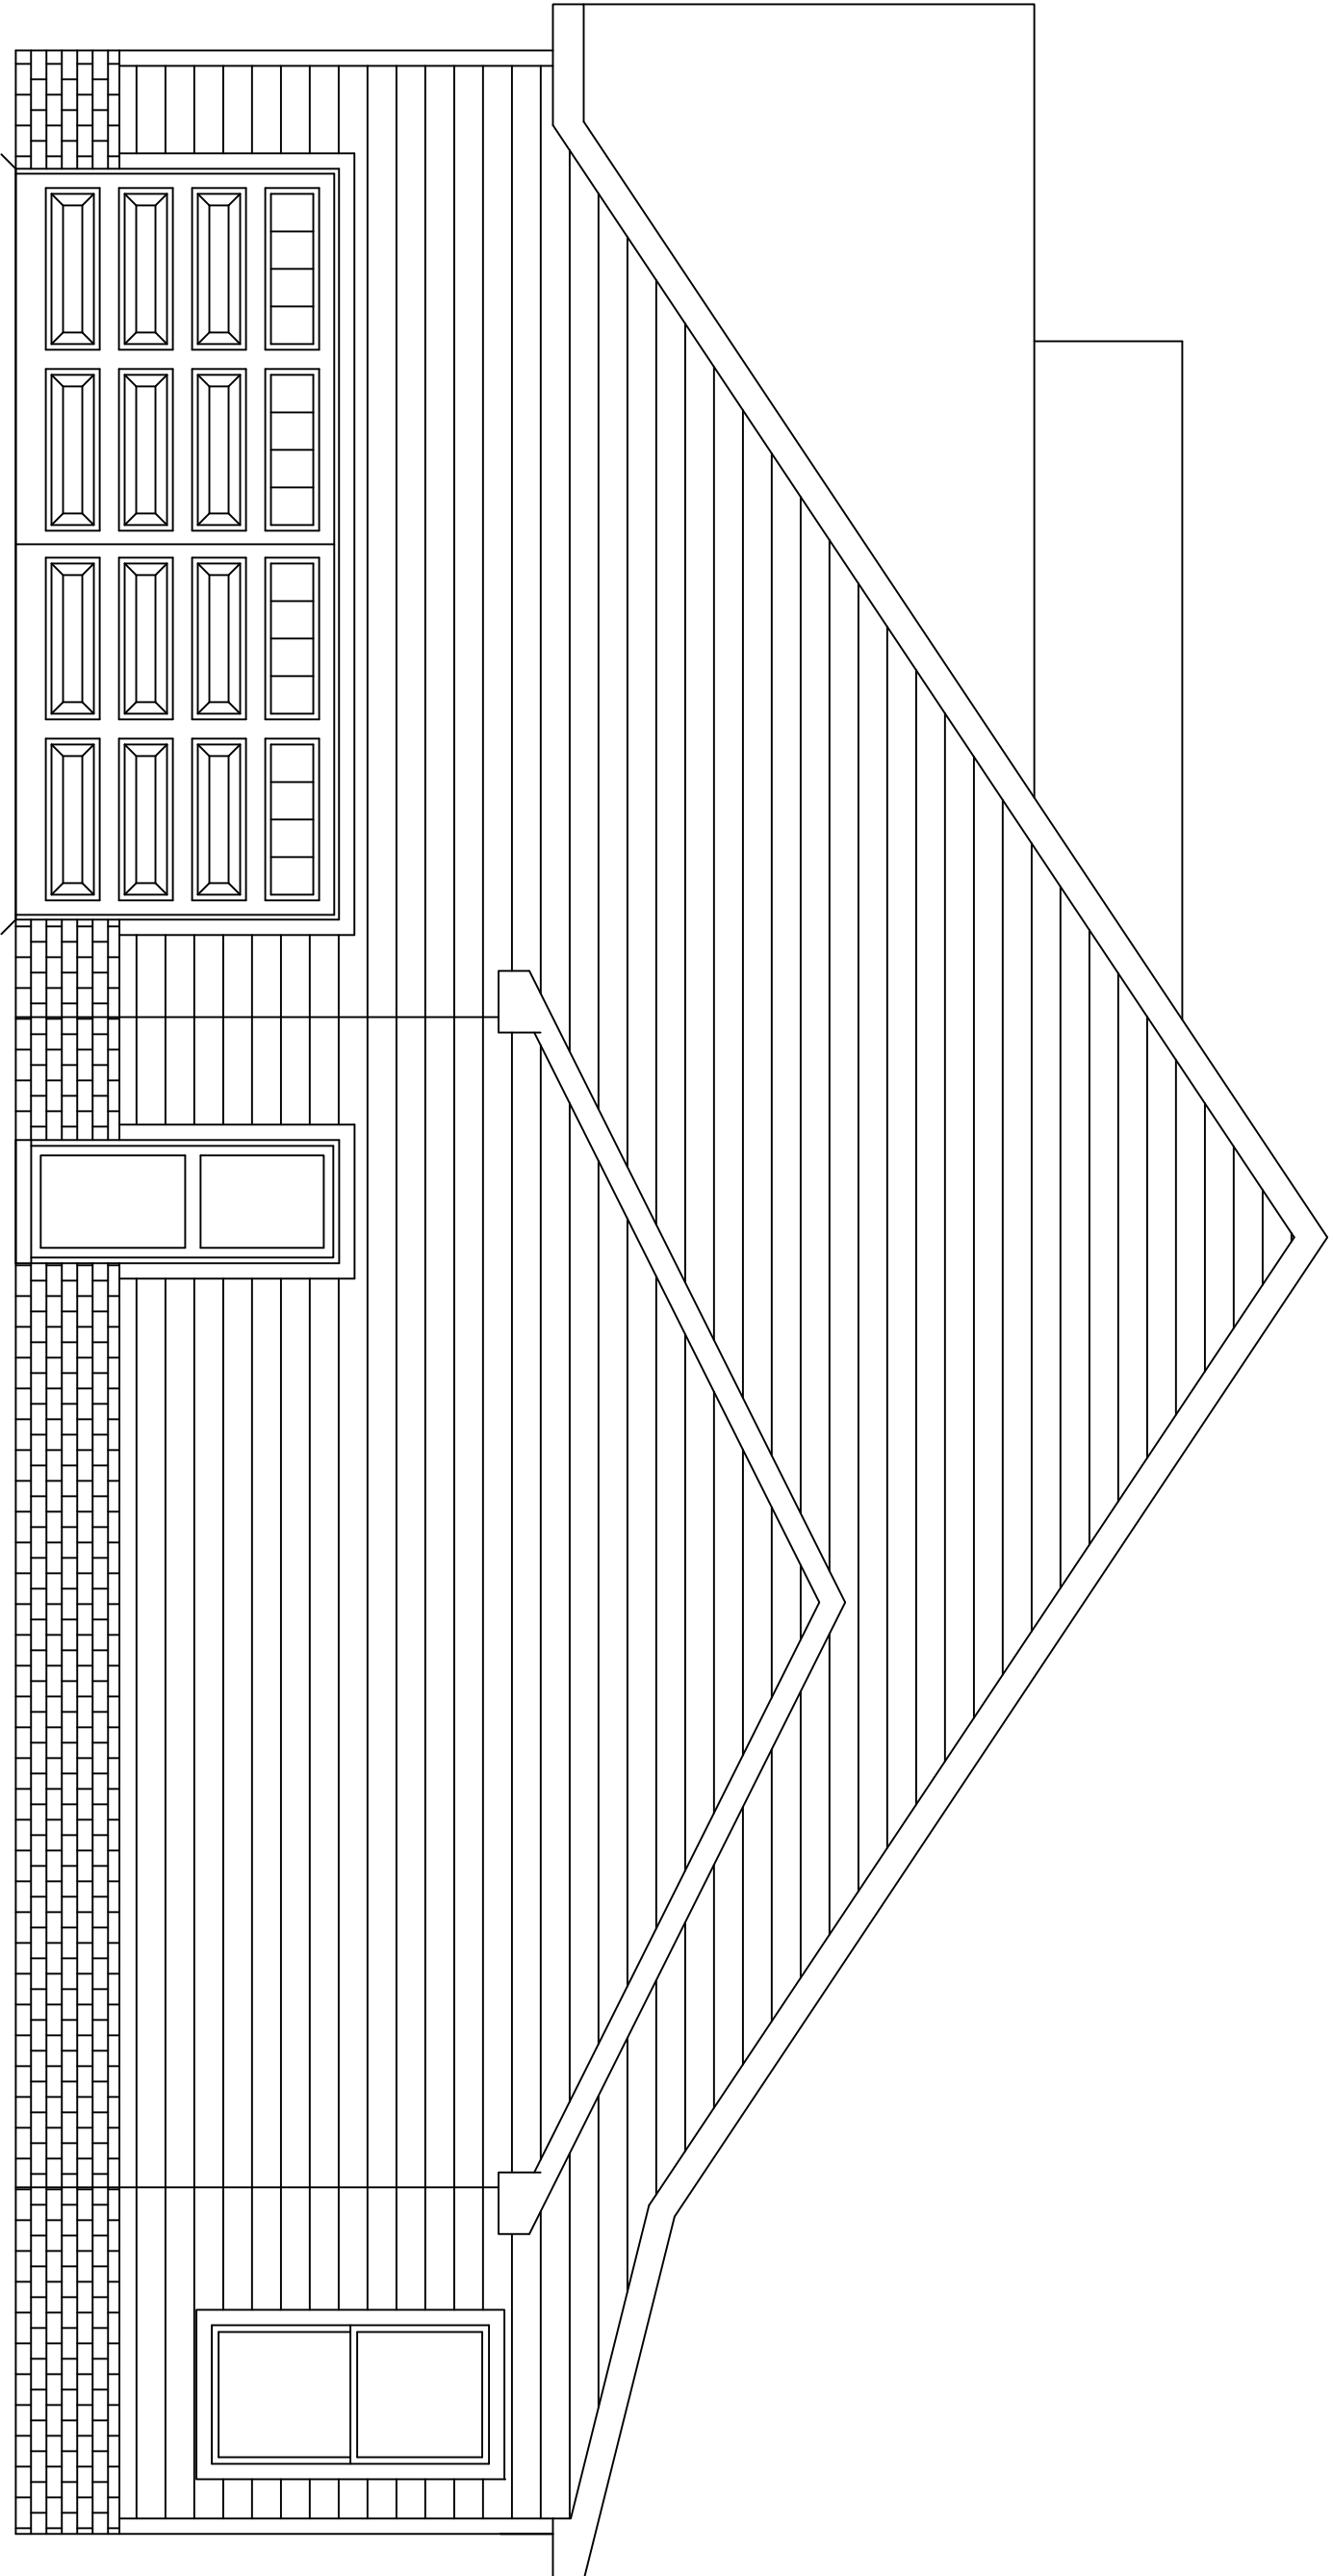

SIDE ELEVATION


SCALE: 1/4"=1'-0"

APPROX. AREA	
FIRST FLOOR LIVING	1769
BONUS ROOM	578
TOTAL HEATED	2347
GARAGE	
FRONT PORCH	797
COVERED REAR PORCH	94
TOTAL COVERED	107
	3345

PROJECT INFO

SUBDIVISION	FLATWOODS EST.
LOT #	LOT 1
PLAN	HOLLIS
GARAGE	3-CAR
LH/RH ENTRY	RH SIDE
BEDROOMS	3 BEDROOMS
BATHROOMS	2 BATHROOMS

ELEVATIONS

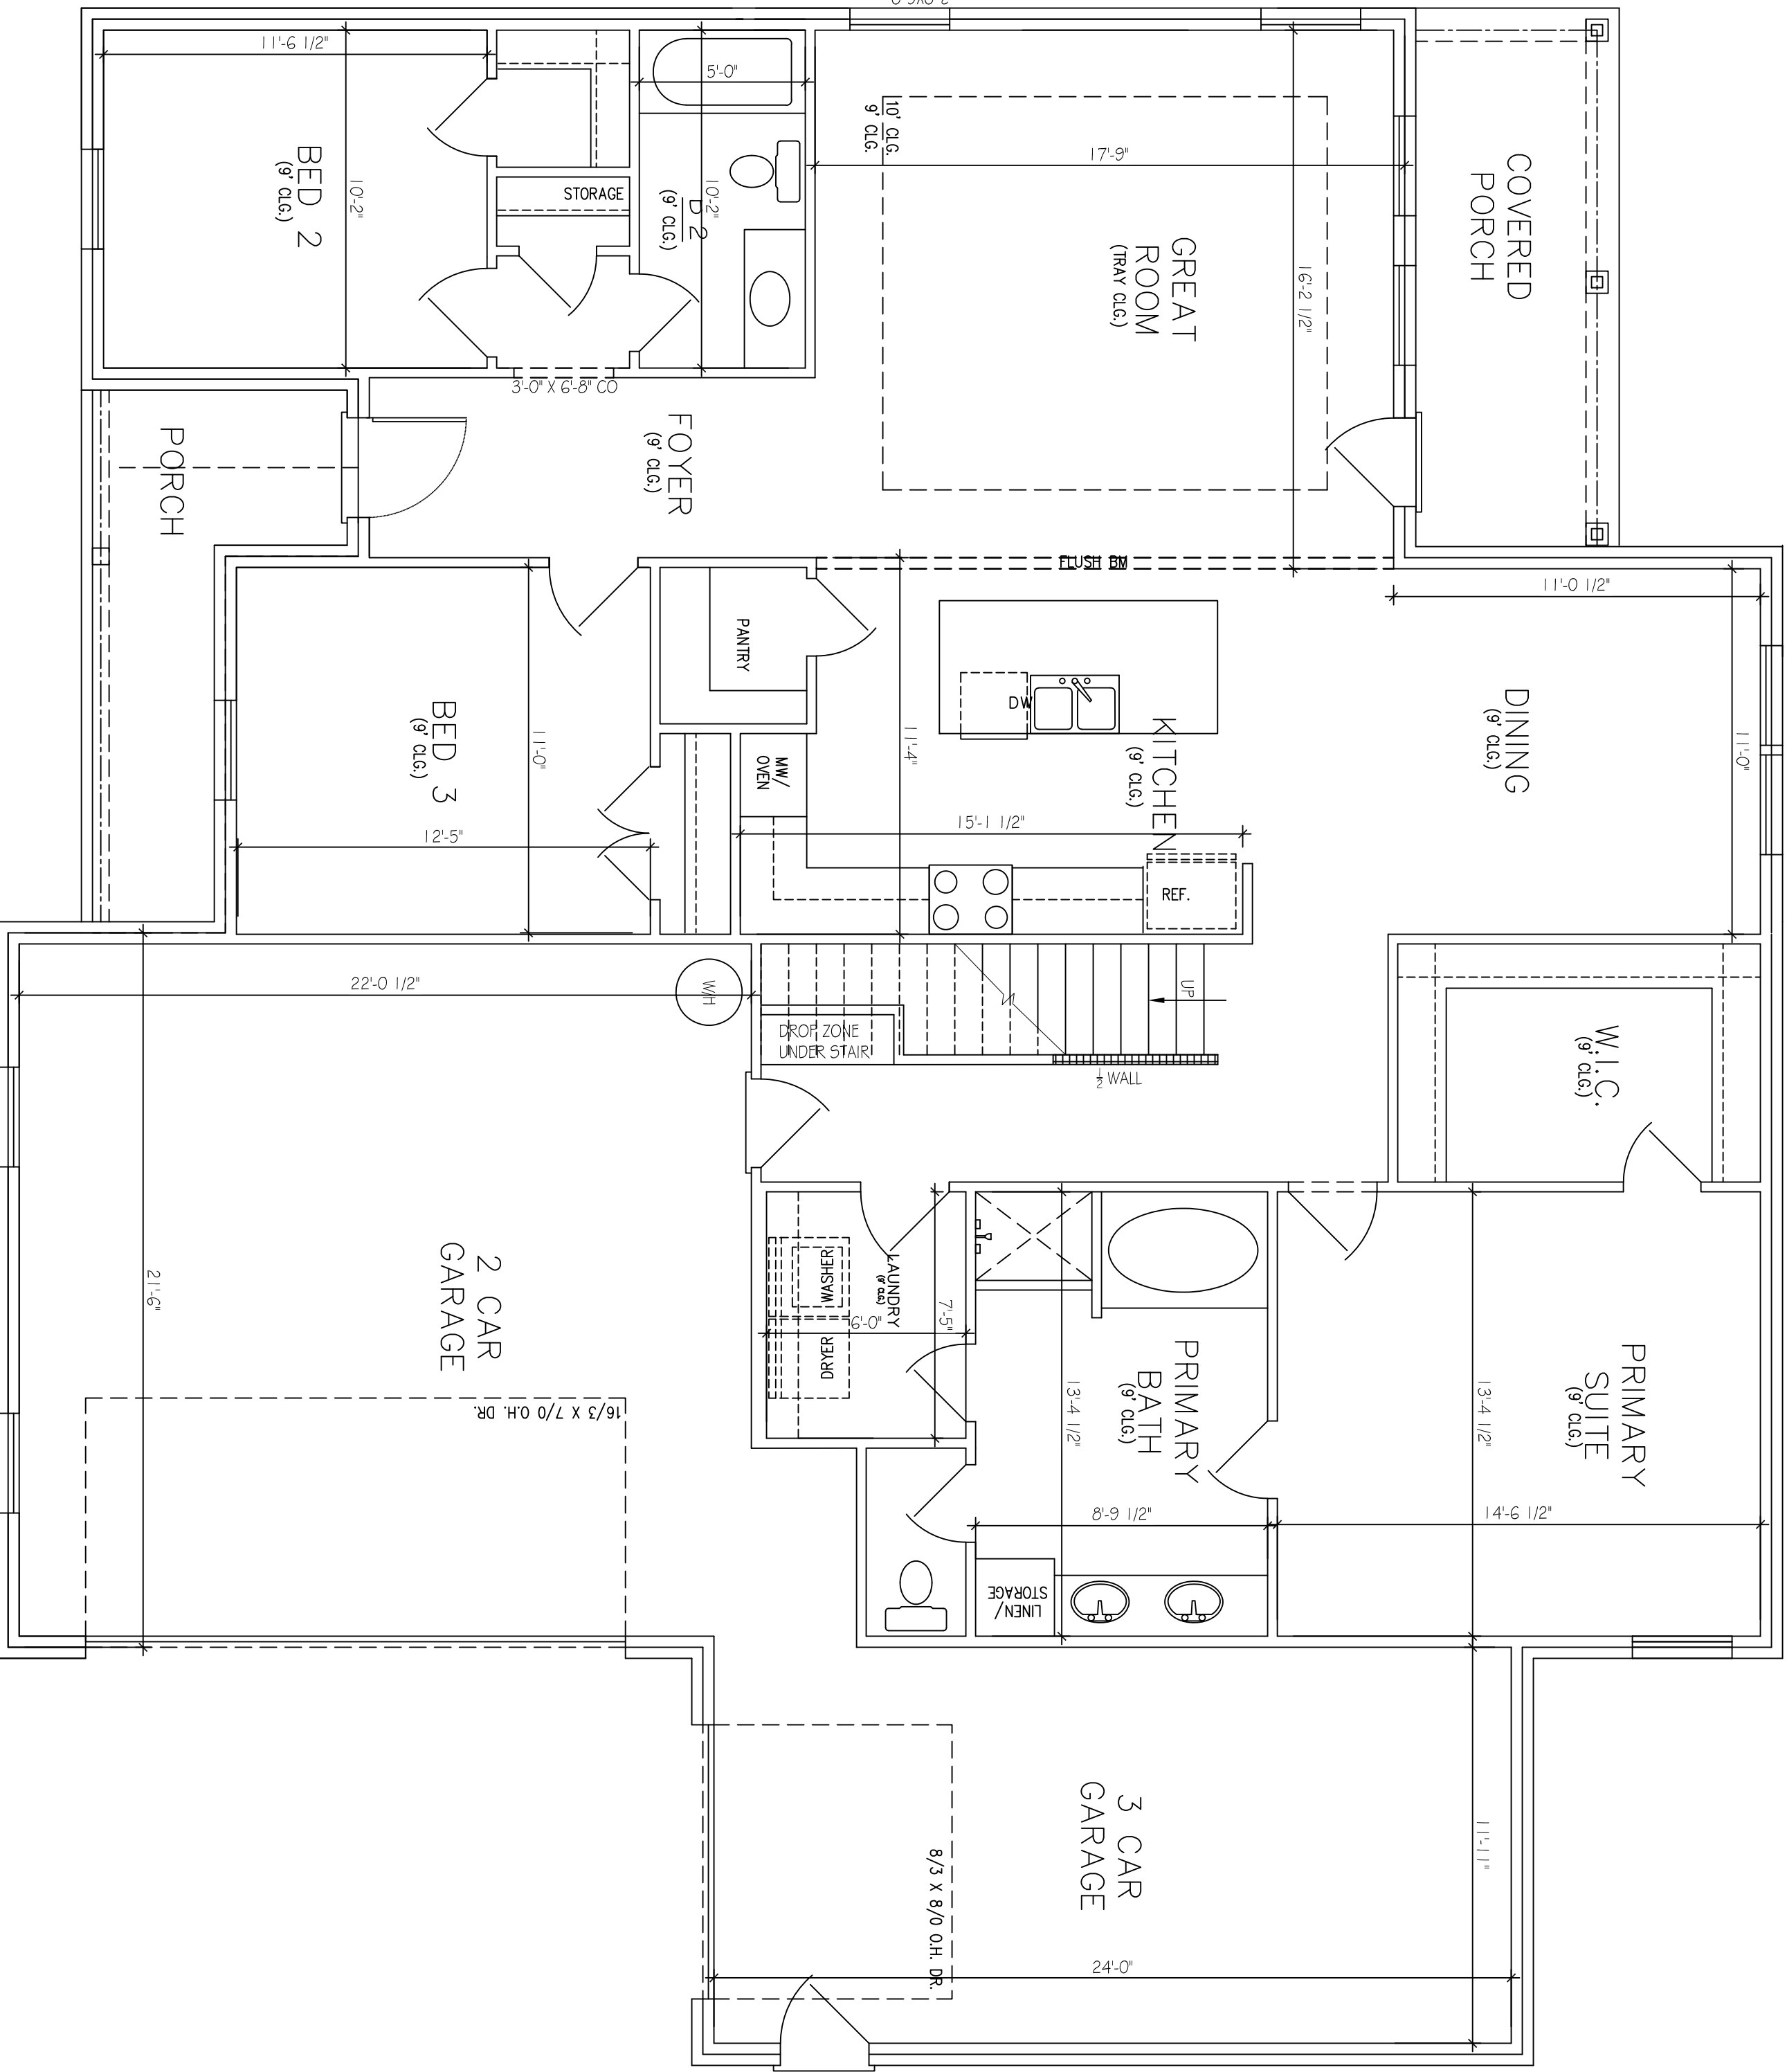

FIRST FLOOR PLAN

SCALE: 1/4"=1'-0"

APPROX. AREA	
FIRST FLOOR LIVING	1769
BONUS ROOM	578
TOTAL HEATED	2347
GARAGE	797
FRONT PORCH	94
COVERED REAR PORCH	107
TOTAL COVERED	3345

PROJECT INFO

SUBDIVISION	PLATWOODS EST.
LOT #	LOT 1
PLAN	HOLLIS
GARAGE	3-CAR
LH/RH ENTRY	RH SIDE
BEDROOMS	3 BEDROOMS
BATHROOMS	2 BATHROOMS

FLOOR PLAN

A.3


APPROX. AREA	
FIRST FLOOR LIVING	1769
BONUS ROOM	576
TOTAL HEATED	2347
GARAGE	797
FRONT PORCH	94
COVERED REAR PORCH	107
TOTAL COVERED	3345

PROJECT INFO

SUBDIVISION	FLATWOODS EST.
LOT #	LOT 1
PLAN	HOLLIS
GARAGE	3-CAR
LH/RH ENTRY	RH SIDE
BEDROOMS	3 BEDROOMS
BATHROOMS	2 BATHROOMS

FLOOR PLAN

A.4

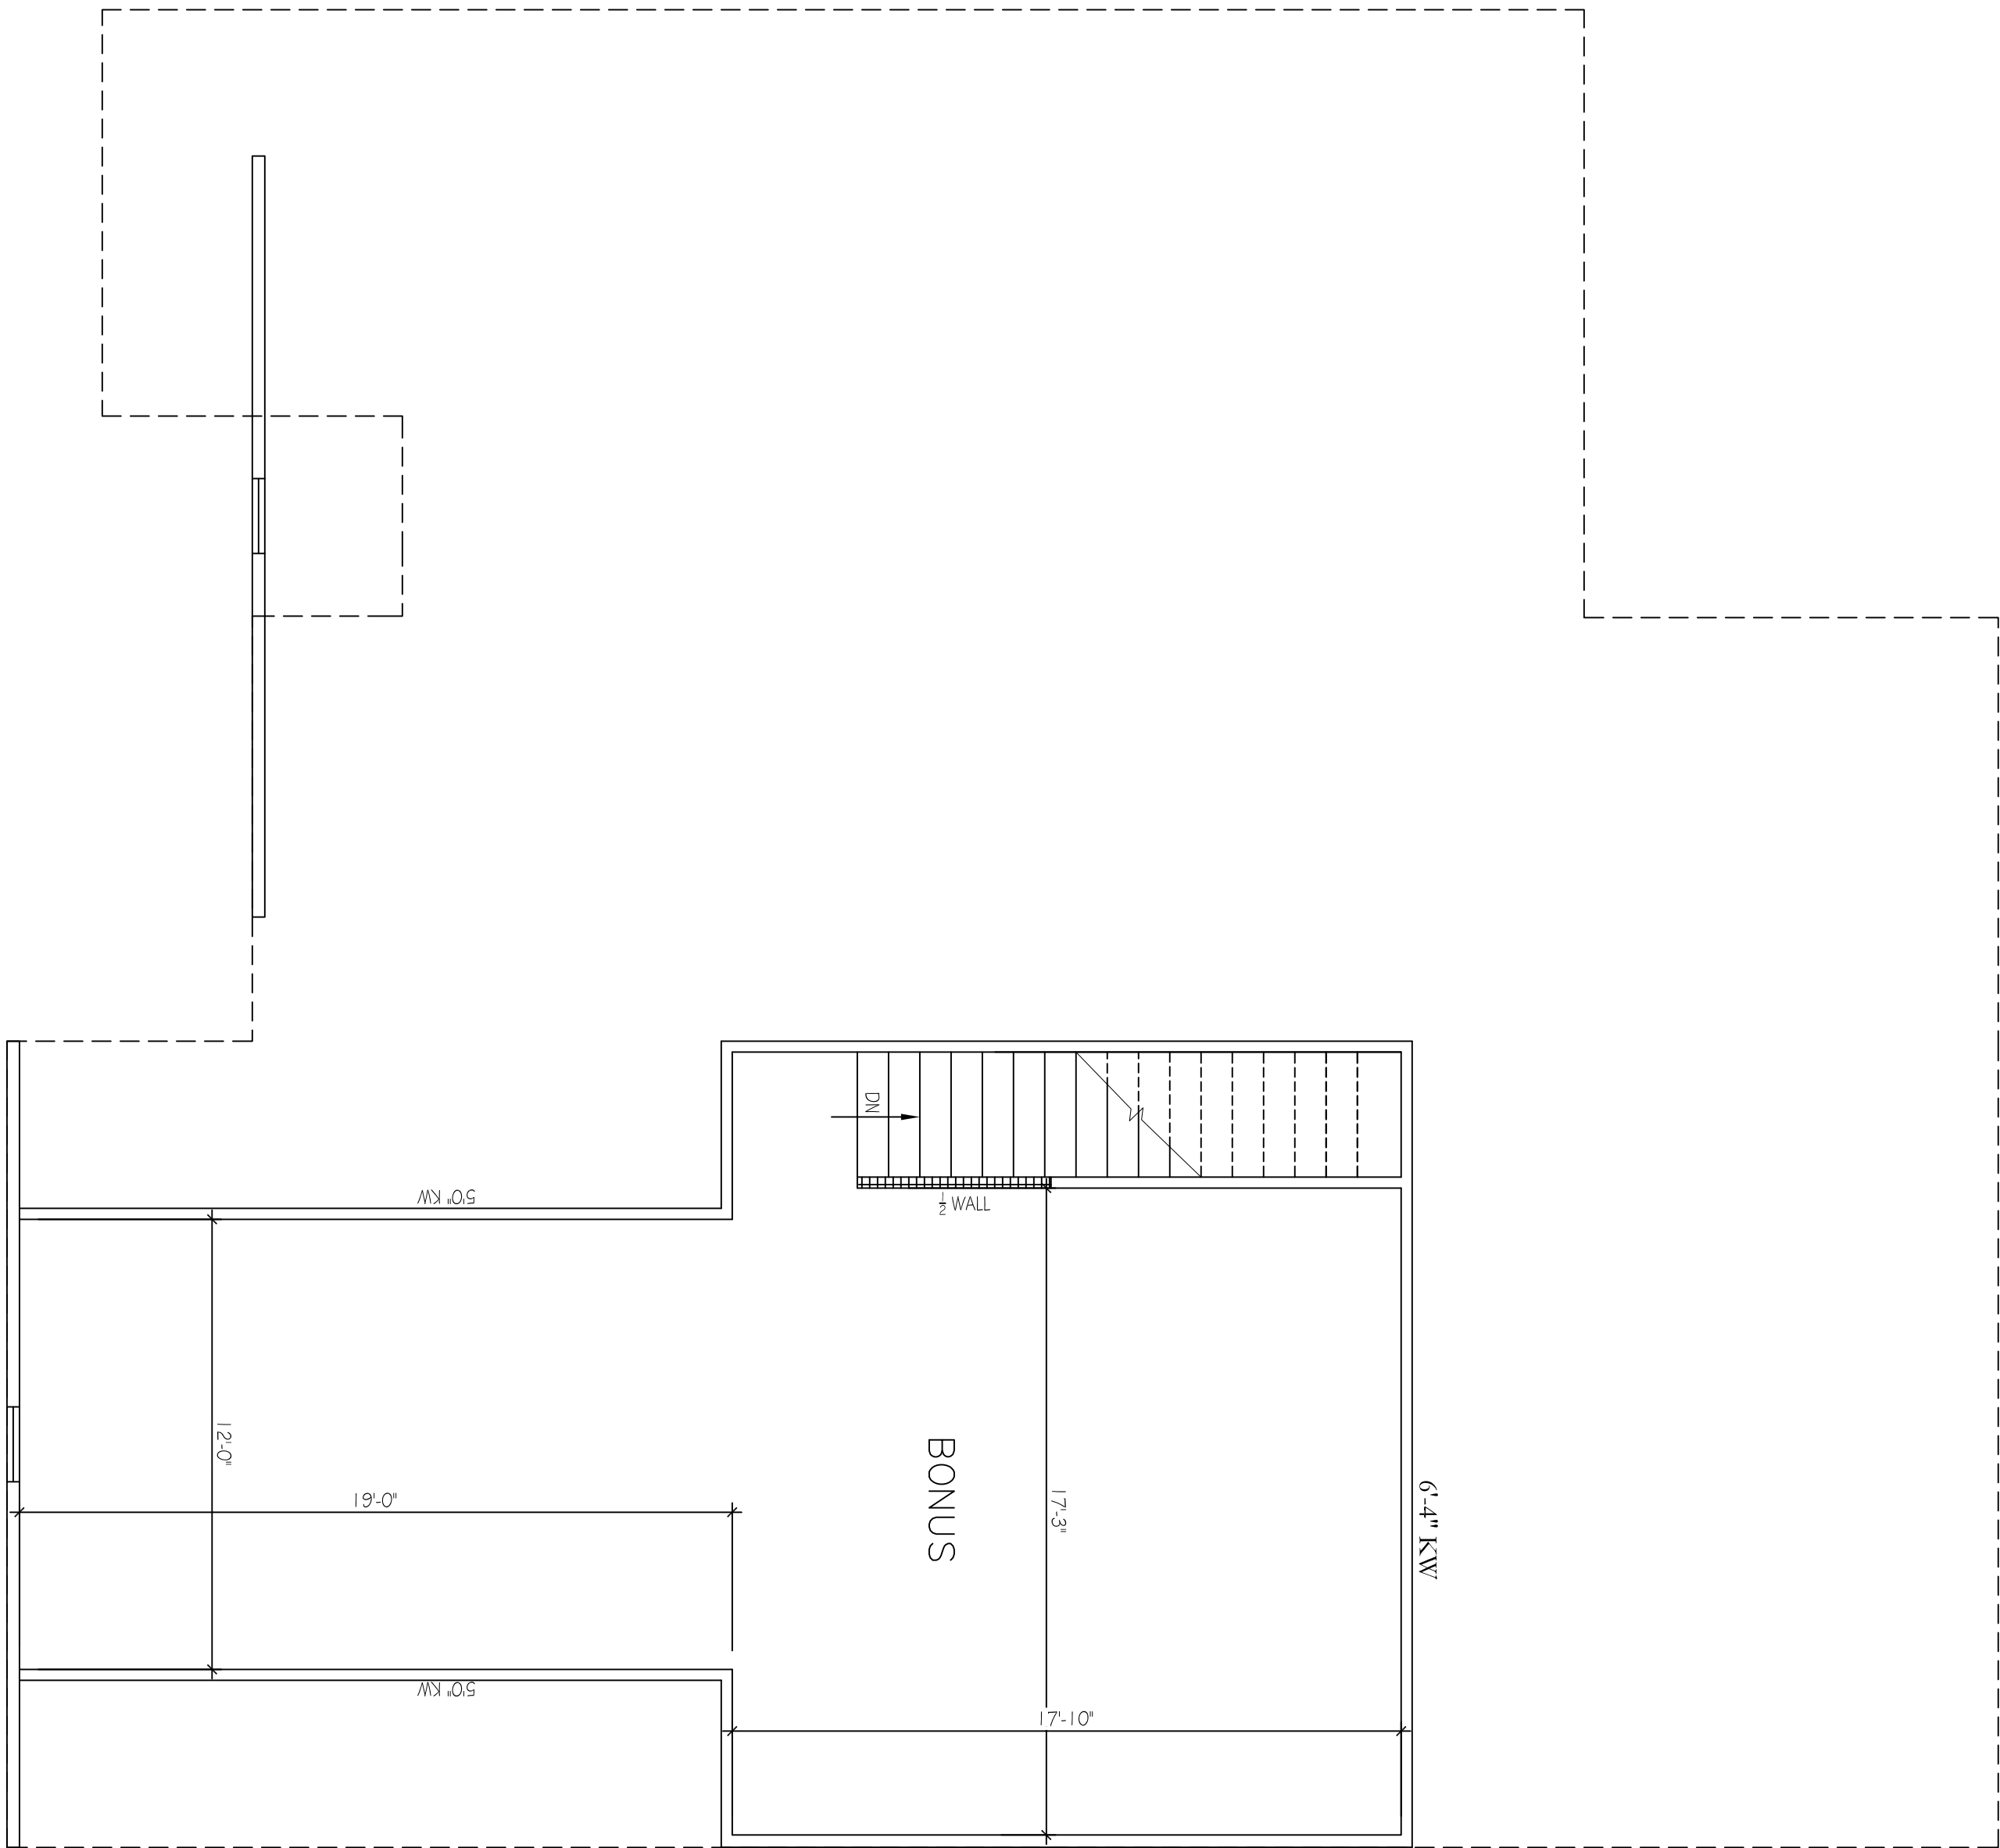

SECOND FLOOR PLAN

SCALE: 1/4"=1'-0"