


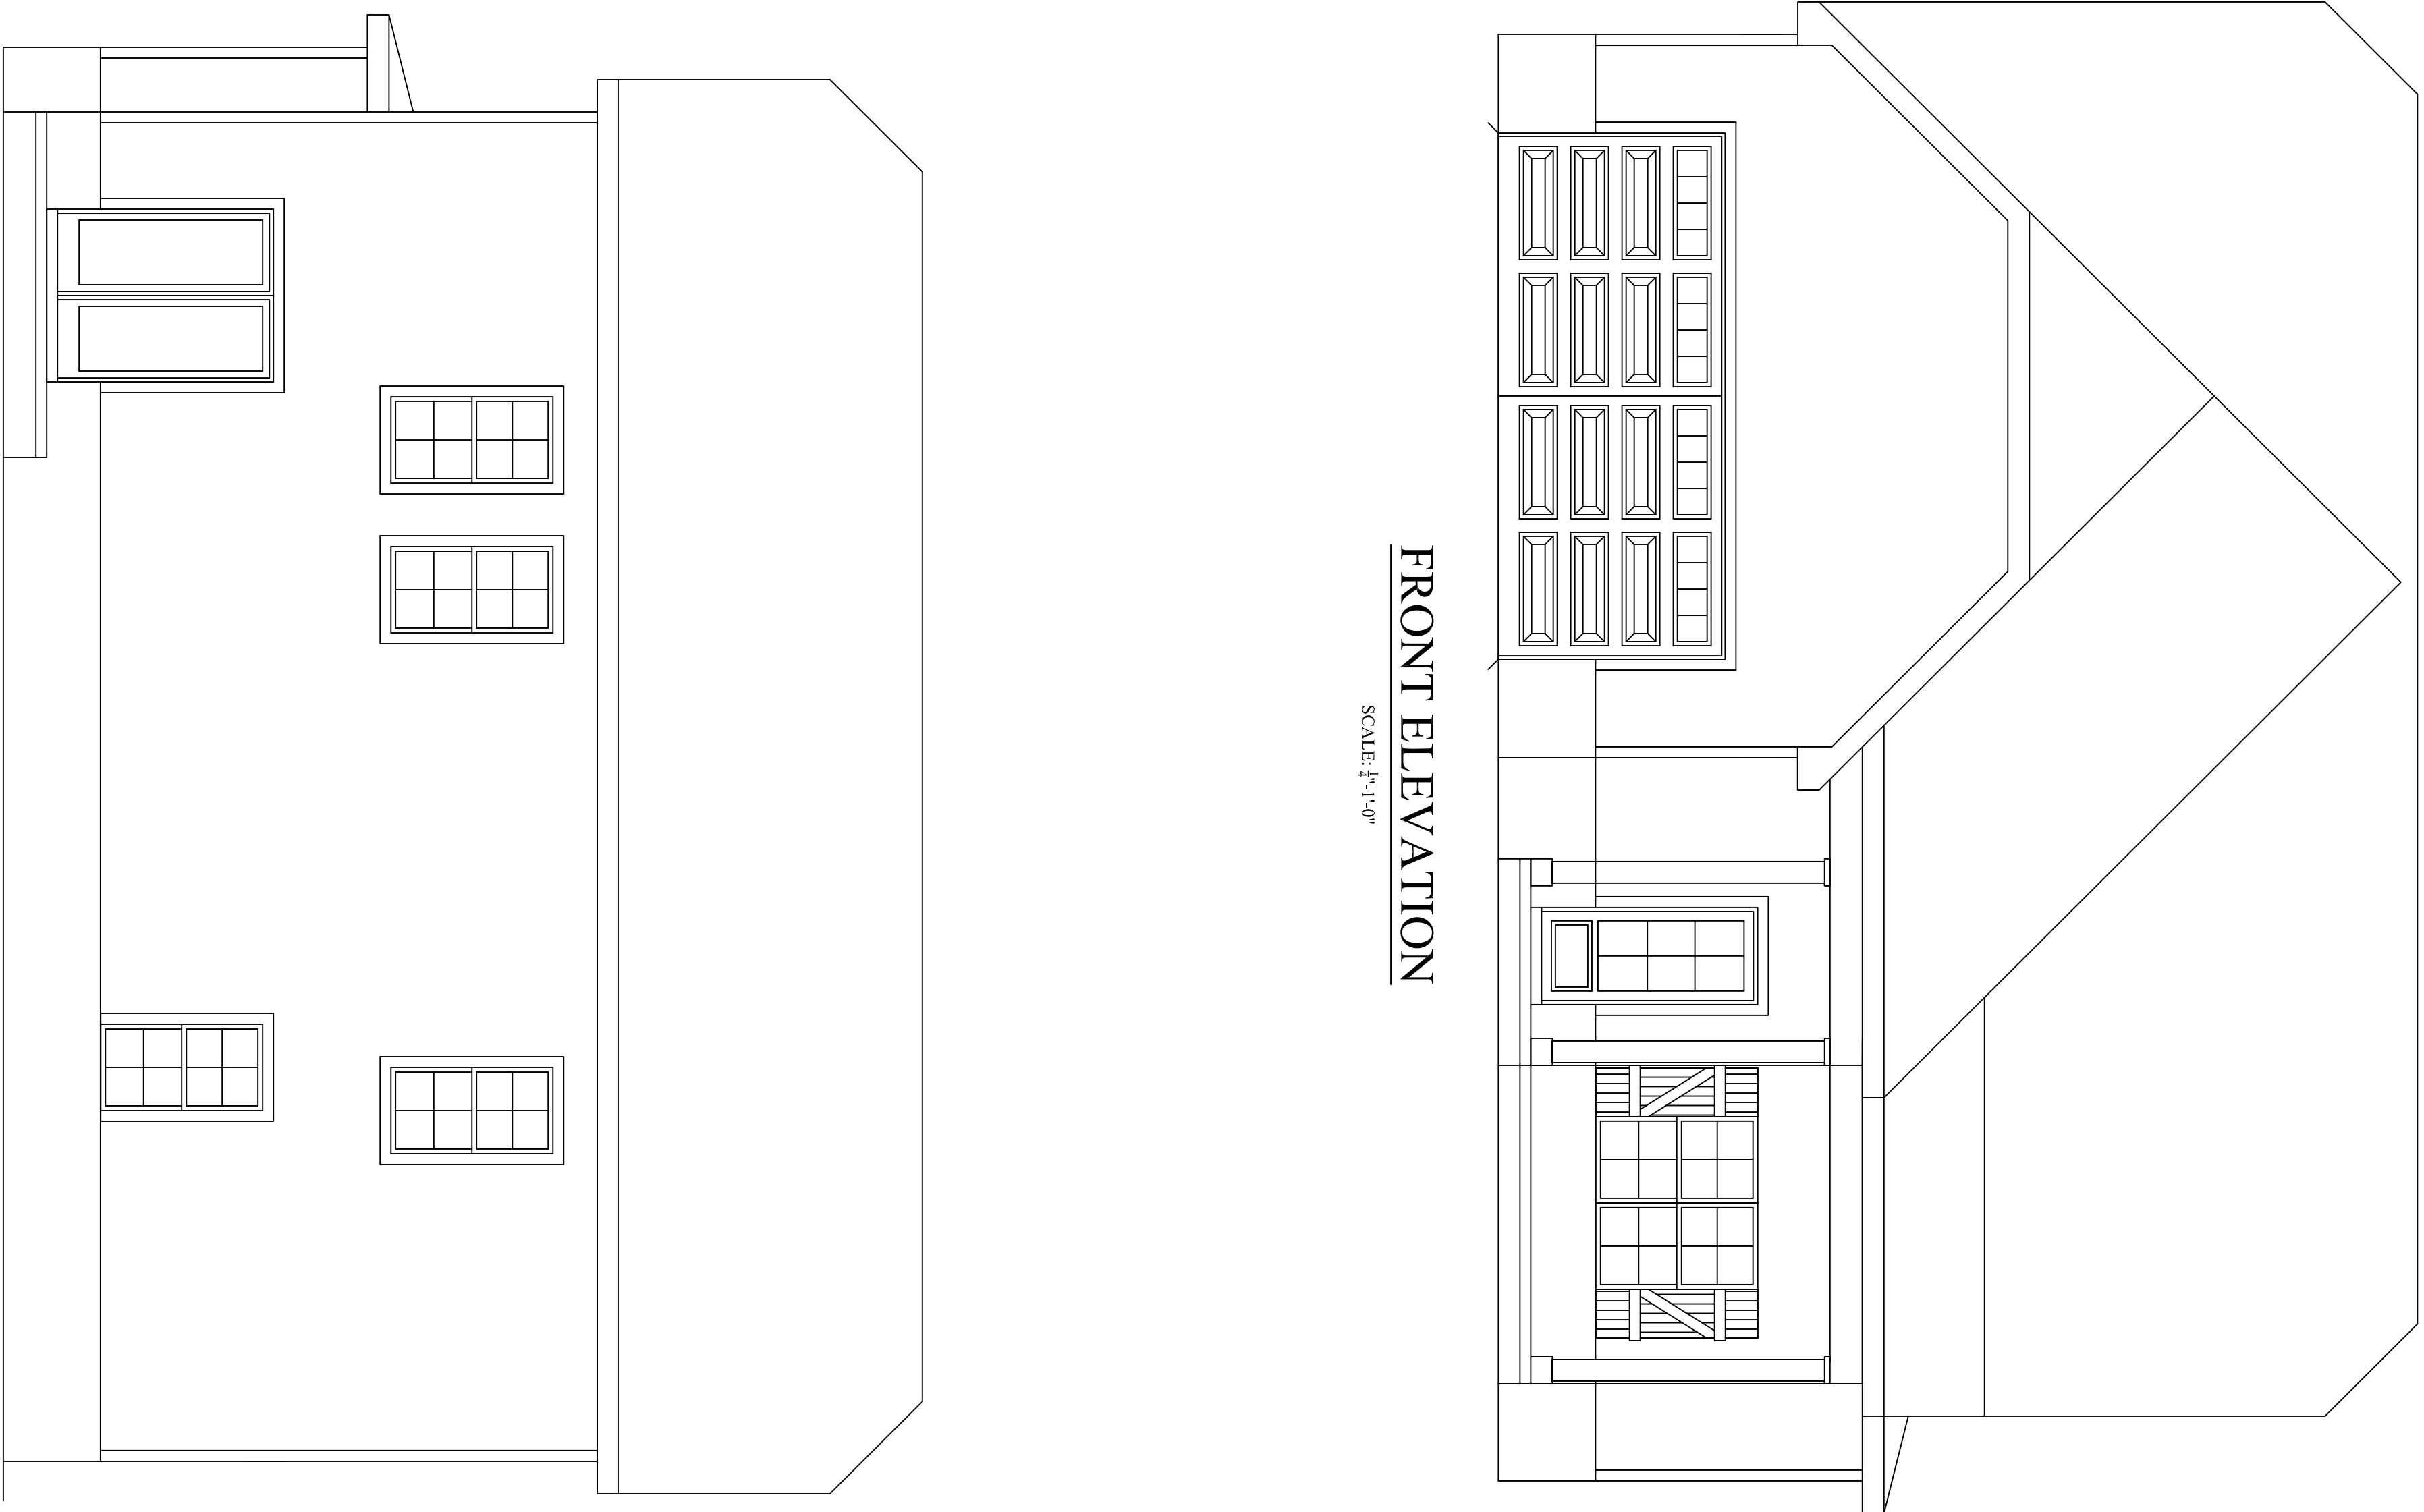

FRONT ELEVATION

SCALE: 1/4"=1'-0"

REAR ELEVATION

SCALE: 1/4"=1'-0"


234 W. Northfield Blvd. Murfreesboro, TN 37129	
PAPER SIZE ARCH D (36x24)	
FRAMING NOTES	
1. ALL EXTERIOR WALLS ARE 4" UNLESS OTHERWISE NOTED	
2. ALL INTERIOR WALLS ARE 1/2" UNLESS OTHERWISE NOTED	
3. ROOF HAS 12" OVERHANGS PASSED FINISHING MATERIAL THICKNESS UNLESS OTHERWISE NOTED.	
4. CEILINGS, 1ST FLR. 9'-0" 2ND FLR 8'-0"	
5. ALL 1ST FLOOR WINDOWS ARE FRAMED @ 8'-0" HDR HT UNLESS OTHERWISE NOTED	
6. ALL 2ND FLOOR WINDOWS ARE FRAMED @ 12'-0" HDR HT UNLESS OTHERWISE NOTED	
7. ALL ANGLES ARE 45 DEG. UNLESS OTHERWISE NOTED	
APPROX. AREA	
FIRST FLOOR LIVING	1094
SECOND FLOOR LIVING	700
TOTAL HEATED	1794
GARAGE	489
FRONT PORCH	124
TOTAL COVERED	2407
PROJECT INFO	
SUBDIVISION	
LOT #	
PLAN	GLENSHIRE
GARAGE	2 CAR
LH/RH ENTRY	LH ENTRY
BEDROOMS	4
BATHROOMS	2.5
ELEVATIONS	
A.1	

234 W. Northfield Blvd.
Murfreesboro, TN 37129

PAPER SIZE ARCH D (36x24)


FRAMING NOTES

1. ALL EXTERIOR WALLS ARE 4" UNLESS OTHERWISE NOTED
2. ALL INTERIOR WALLS ARE 1/2" UNLESS OTHERWISE NOTED
3. ROOF HAS 12" OVERHANGS PASSED FINISHING MATERIAL THICKNESS UNLESS OTHERWISE NOTED.
4. CEILINGS, 1ST FLR. 9'-0" 2ND FLR 8'-0"
5. ALL 1ST FLOOR WINDOWS ARE FRAMED @ 8'-0" HDR HT UNLESS OTHERWISE NOTED
6. ALL 2ND FLOOR WINDOWS ARE FRAMED @ 12'-0" HDR HT UNLESS OTHERWISE NOTED
7. ALL ANGLES ARE 45 DEG. UNLESS OTHERWISE NOTED

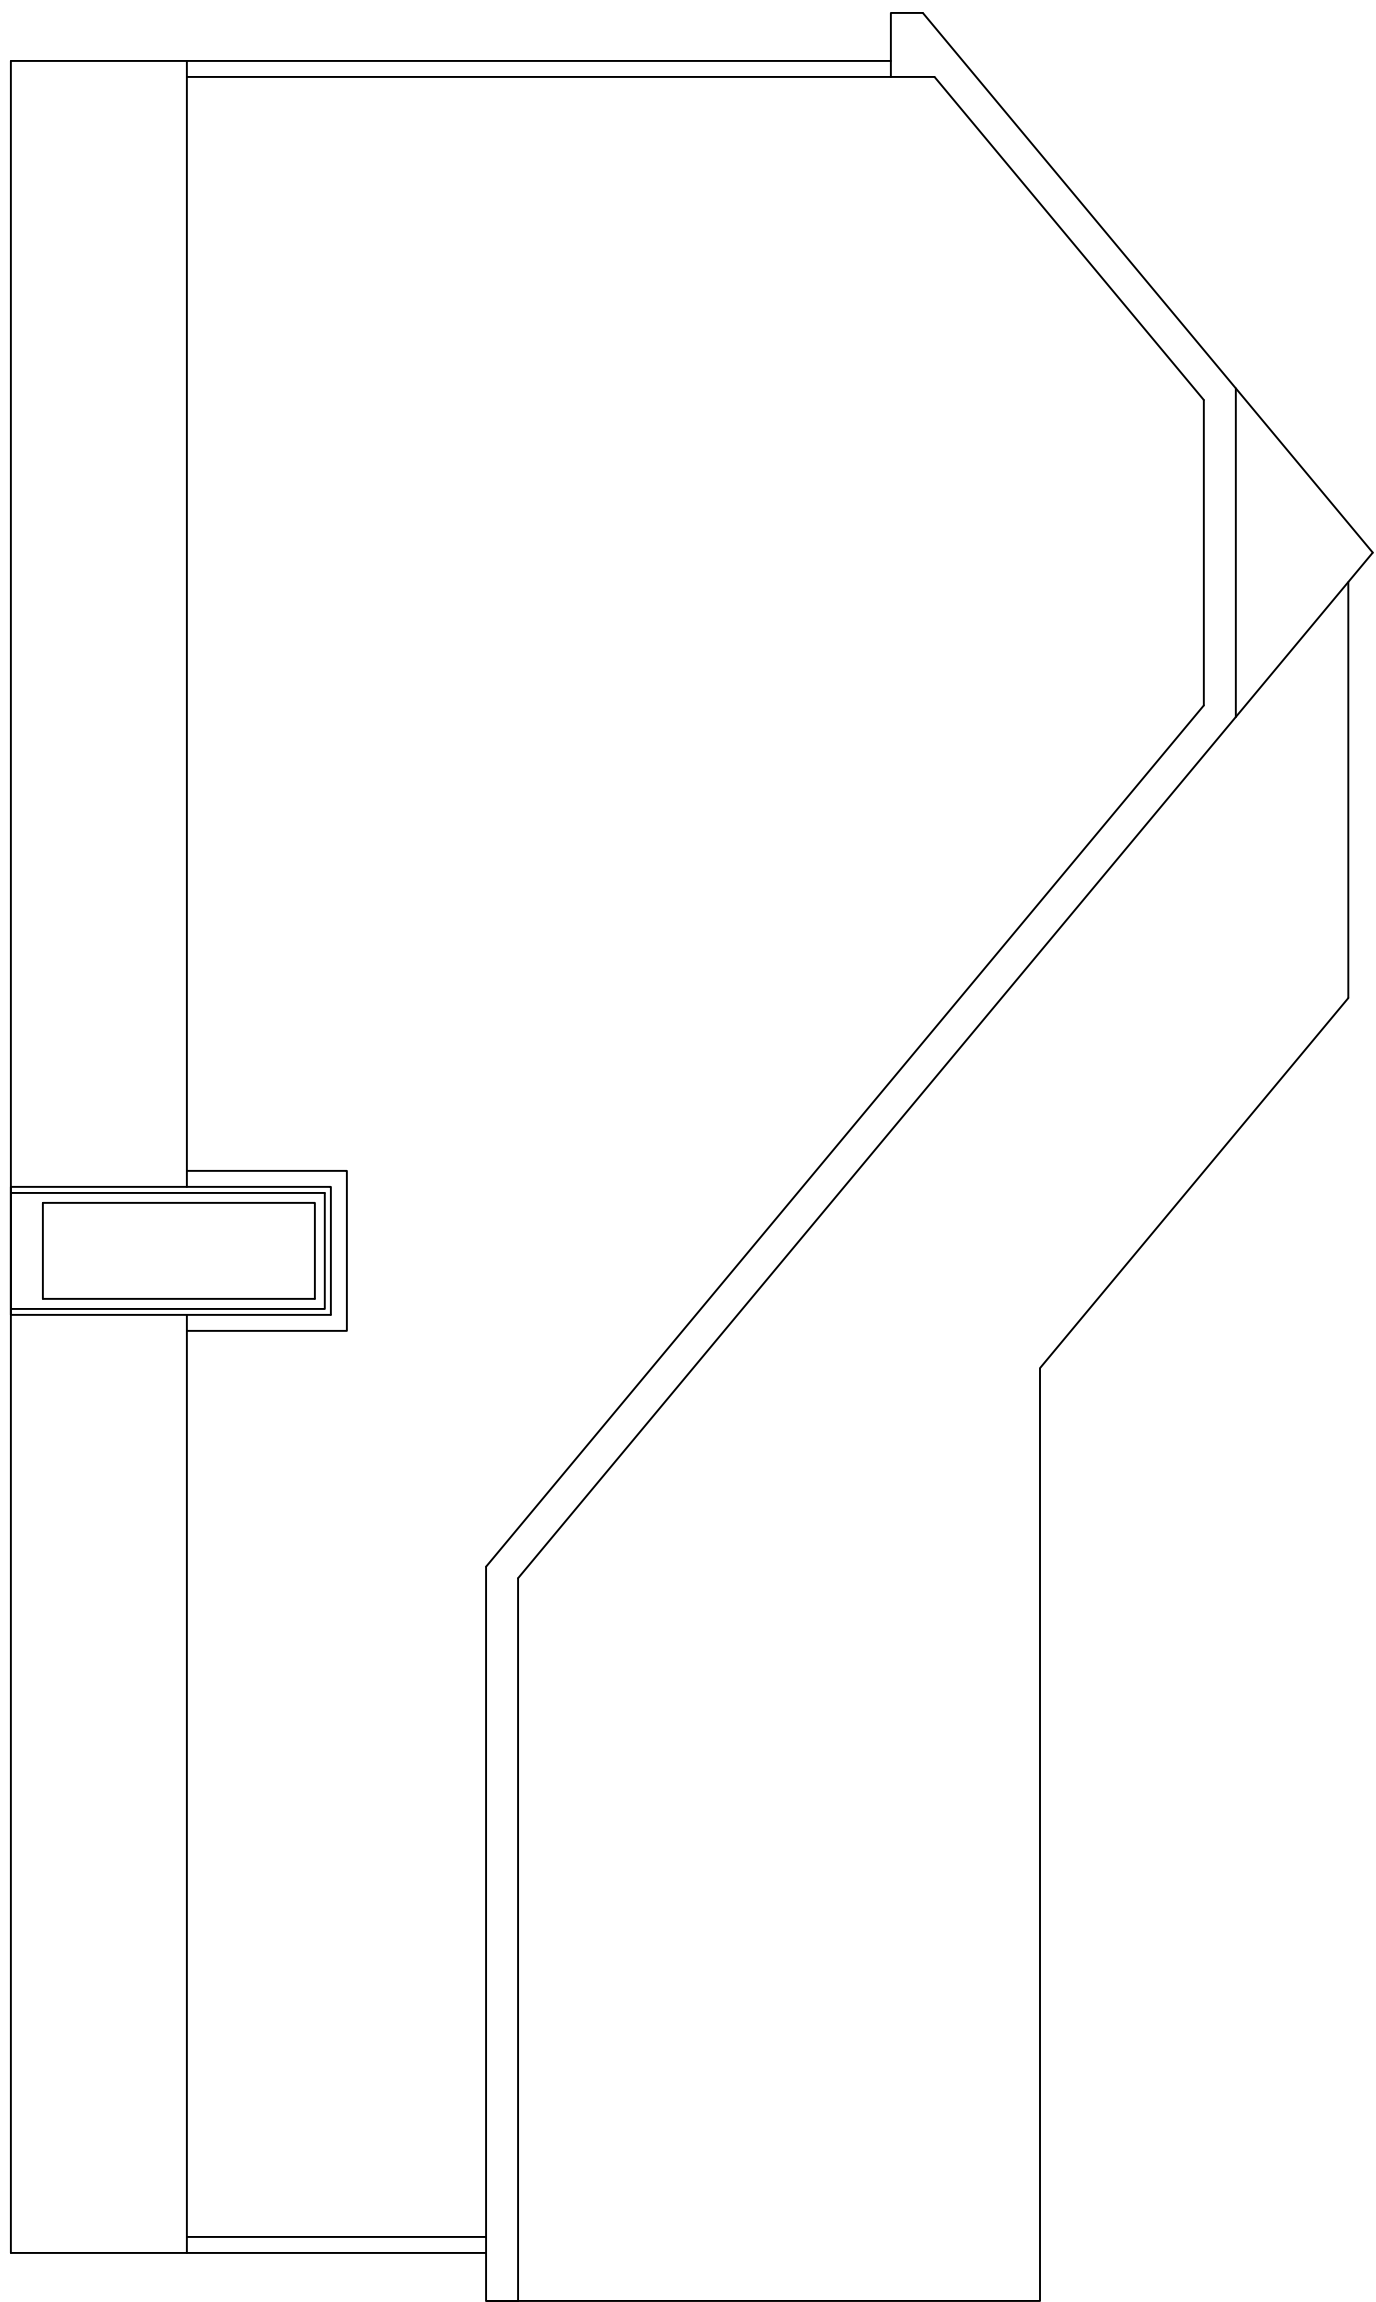

RIGHT ELEVATION

SCALE: 1/4"=1'-0"

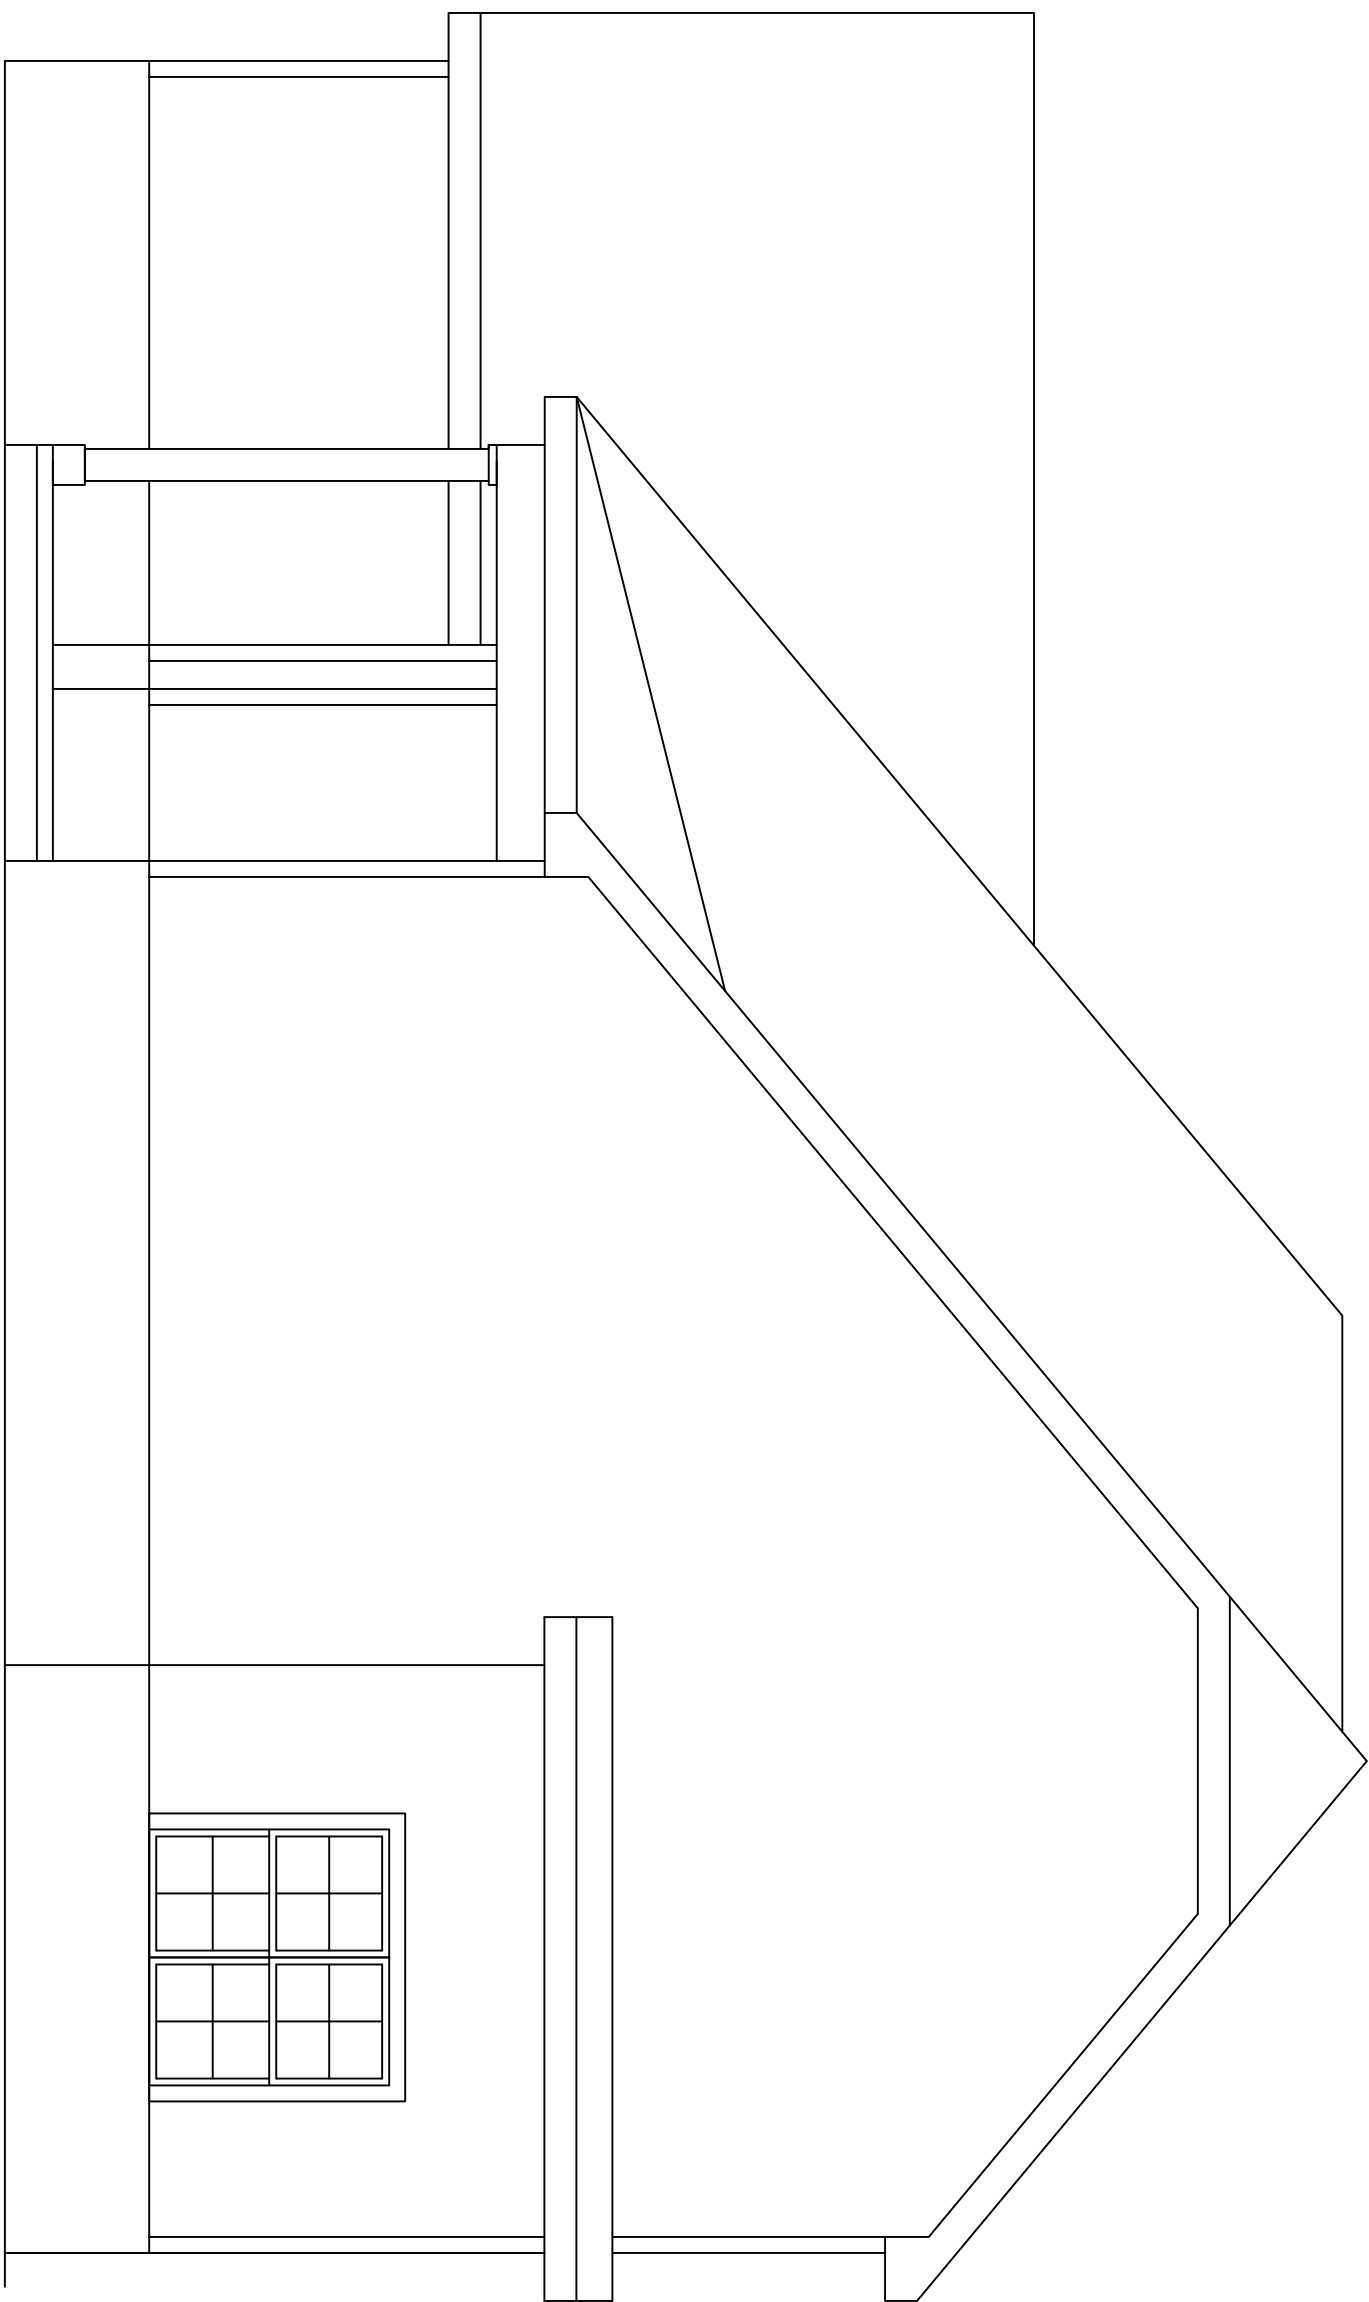

LEFT ELEVATION

SCALE: 1/4"=1'-0"

APPROX. AREA	
FIRST FLOOR LIVING	1094
SECOND FLOOR LIVING	700
TOTAL HEATED	1794
GARAGE	489
FRONT PORCH	124
TOTAL COVERED	2407

PROJECT INFO

SUBDIVISION	
LOT #	
PLAN	GLENSHIRE
GARAGE	2 CAR
LH/RH ENTRY	LH ENTRY
BEDROOMS	4
BATHROOMS	2.5

ELEVATIONS

A.2

234 W. Northfield Blvd.
Murfreesboro, TN 37129

PAPER SIZE ARCH D (36x24)

FRAMING NOTES

1. ALL EXTERIOR WALLS ARE 4" UNLESS OTHERWISE NOTED
2. ALL INTERIOR WALLS ARE 1/2" UNLESS OTHERWISE NOTED
3. ROOF HAS 12" OVERHANGS PASSED FINISHING MATERIAL THICKNESS UNLESS OTHERWISE NOTED.
4. CEILINGS: *1ST FLR: 9'-0" *2ND FLR: 8'-0"
5. ALL 1ST FLOOR WINDOWS ARE FRAMED @ 8'-0" HDR HT UNLESS OTHERWISE NOTED
6. ALL 2ND FLOOR WINDOWS ARE FRAMED @ 12'-0" HDR HT UNLESS OTHERWISE NOTED
7. ALL ANGLES ARE 45 DEG. UNLESS OTHERWISE NOTED


APPROX. AREA	
FIRST FLOOR LIVING	1094
SECOND FLOOR LIVING	700
TOTAL HEATED	1794
GARAGE	489
FRONT PORCH	124
TOTAL COVERED	2407

PROJECT INFO

SUBDIVISION	
LOT #	
PLAN	GLENSHIRE
GARAGE	2 CAR
LH/RH ENTRY	LH ENTRY
BEDROOMS	4
BATHROOMS	2.5

FLOOR PLAN

A.3

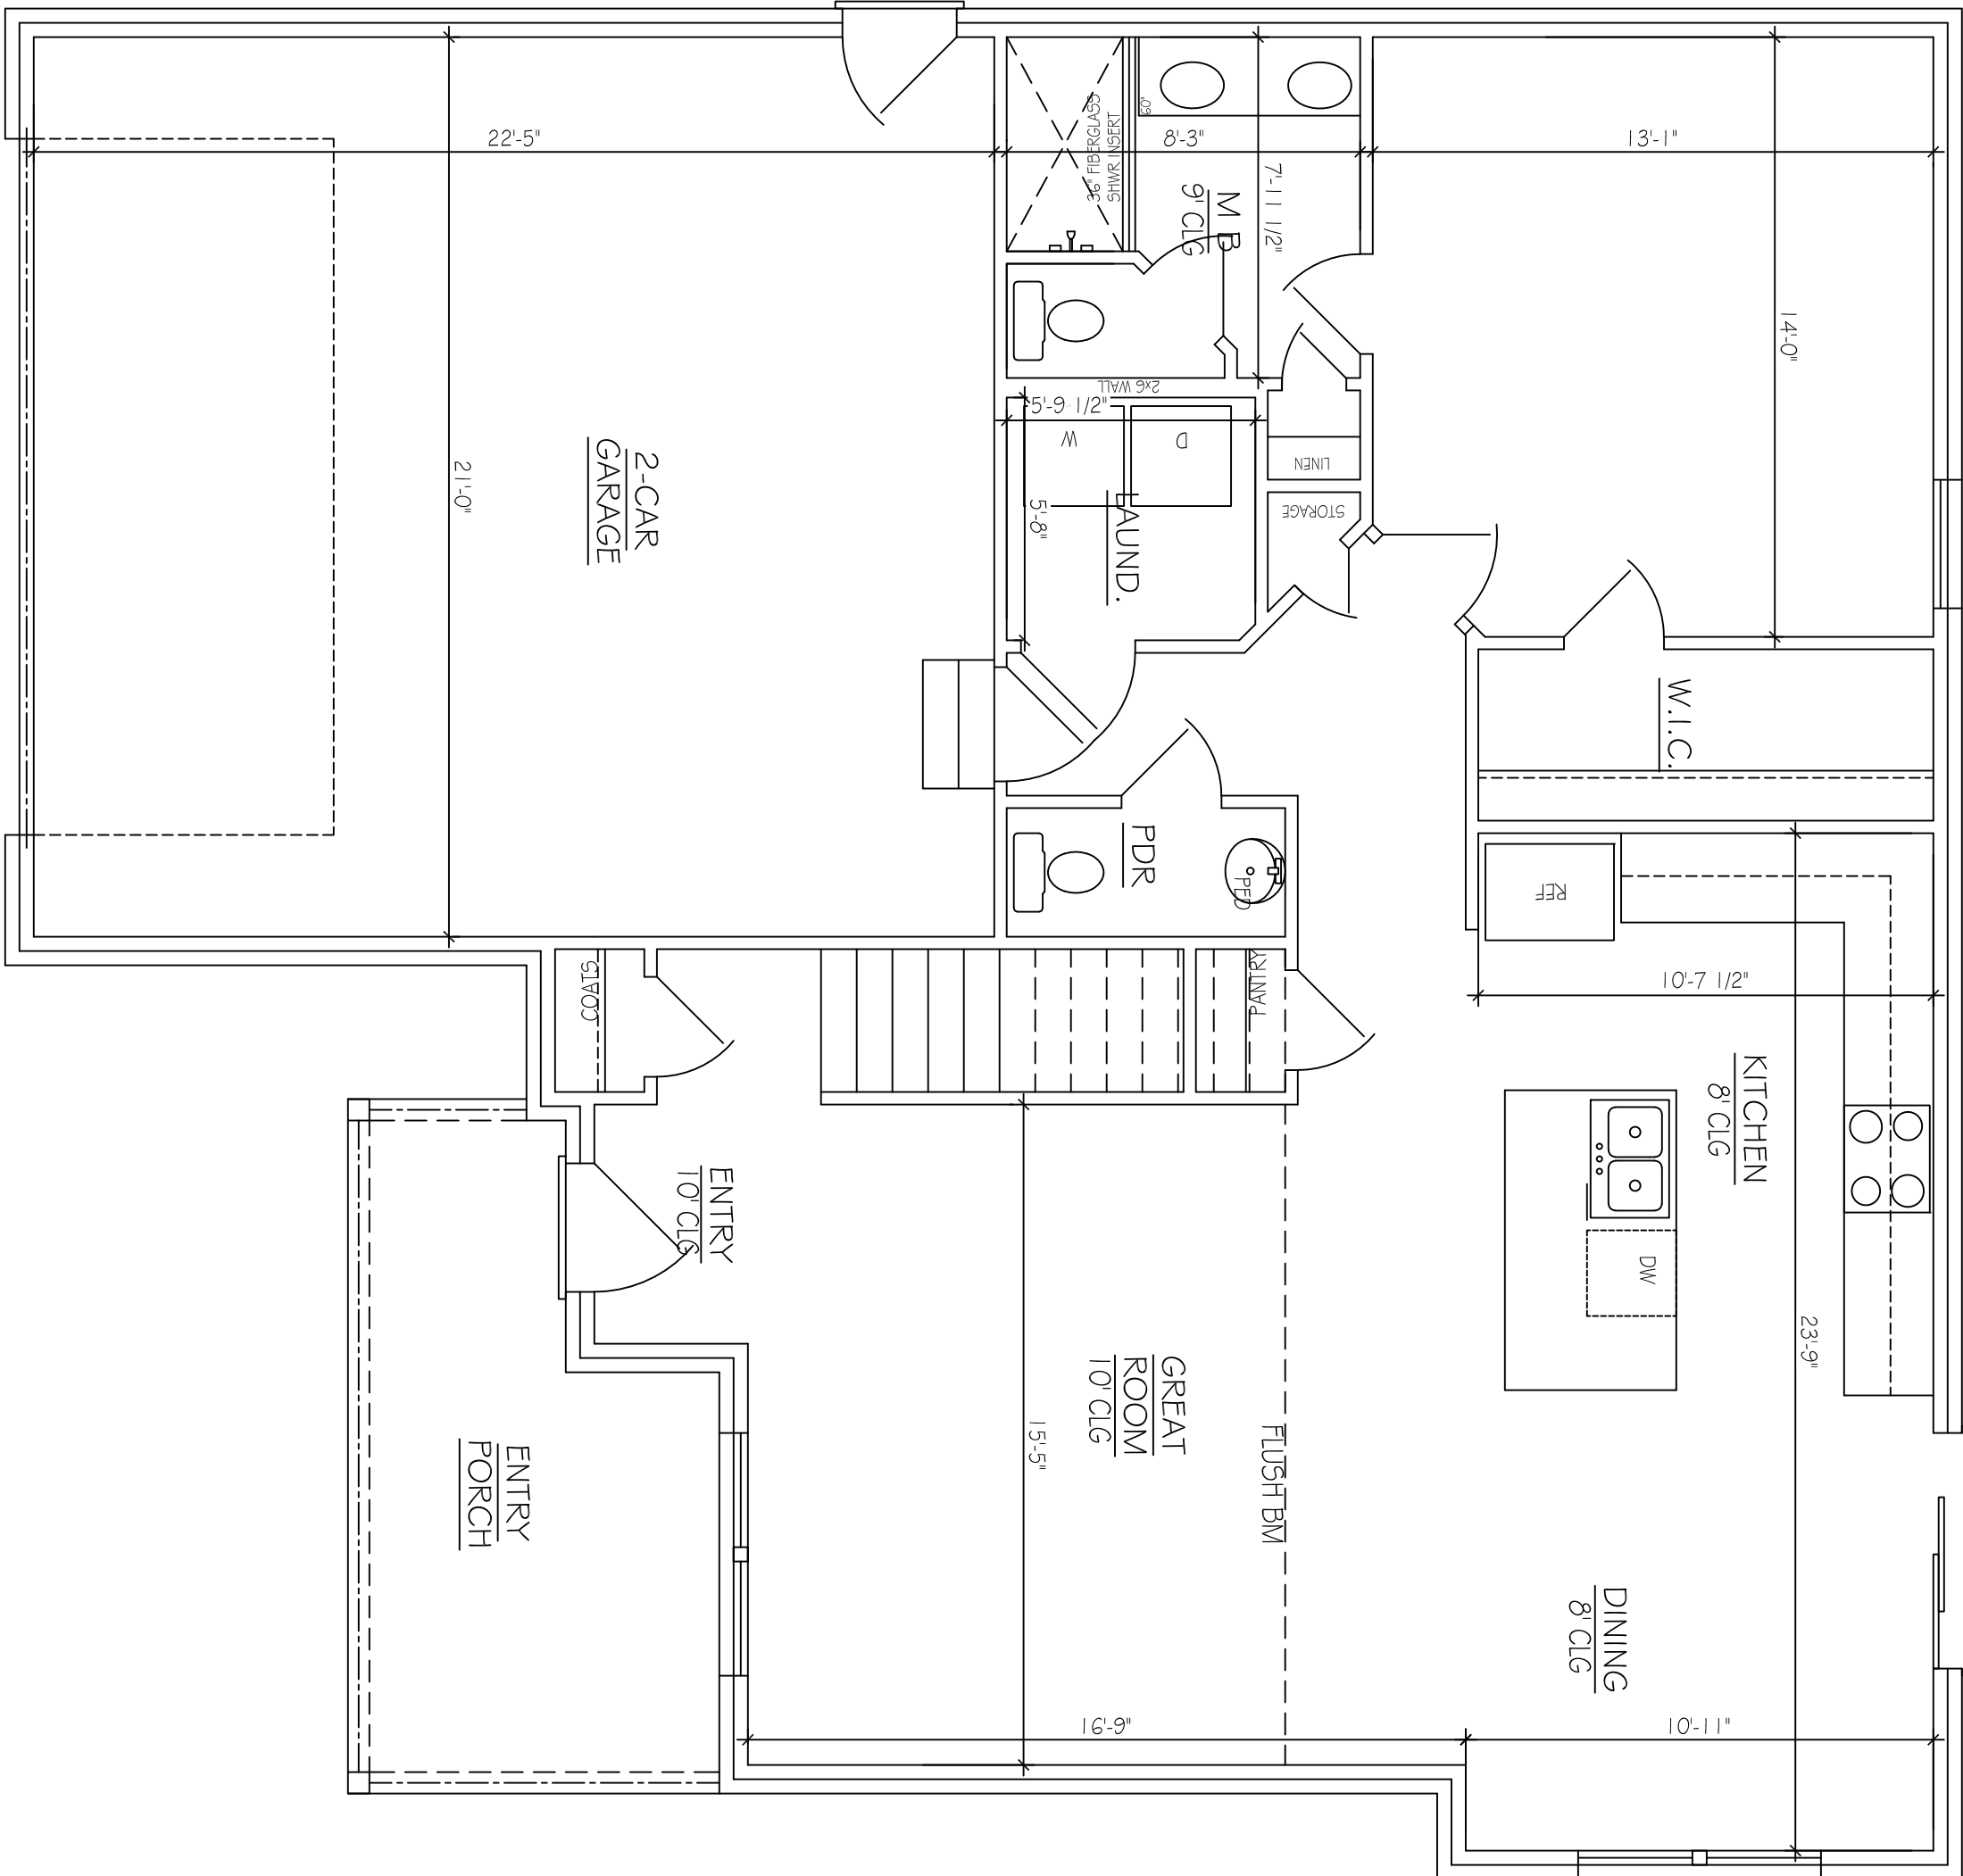

FIRST FLOOR PLAN

SCALE: 1/4" = 1'-0"

234 W. Northfield Blvd.
Murfreesboro, TN 37129

PAPER SIZE ARCH D (36x24)

FRAMING NOTES

1. ALL EXTERIOR WALLS ARE 4" UNLESS OTHERWISE NOTED
2. ALL INTERIOR WALLS ARE 1/2" UNLESS OTHERWISE NOTED
3. ROOF HAS 12" OVERHANGS PASSED FINISHING MATERIAL THICKNESS UNLESS OTHERWISE NOTED.
4. CEILINGS: *1ST FLR: 9'-0" *2ND FLR: 8'-0"
5. ALL 1ST FLOOR WINDOWS ARE RAISED @ 8'-0" HDR HT UNLESS OTHERWISE NOTED
6. ALL 2ND FLOOR WINDOWS ARE RAISED @ 10'-0" HDR HT UNLESS OTHERWISE NOTED
7. ALL ANGLES ARE 45 DEG. UNLESS OTHERWISE NOTED


APPROX. AREA	
FIRST FLOOR LIVING	1094
SECOND FLOOR LIVING	700
TOTAL HEATED	1794
GARAGE	489
FRONT PORCH	124
TOTAL COVERED	2407

PROJECT INFO

SUBDIVISION	
LOT #	
PLAN	GLENSHIRE
GARAGE	2 CAR
LH/RH ENTRY	LH ENTRY
BEDROOMS	4
BATHROOMS	2.5

FLOOR PLAN

A.4

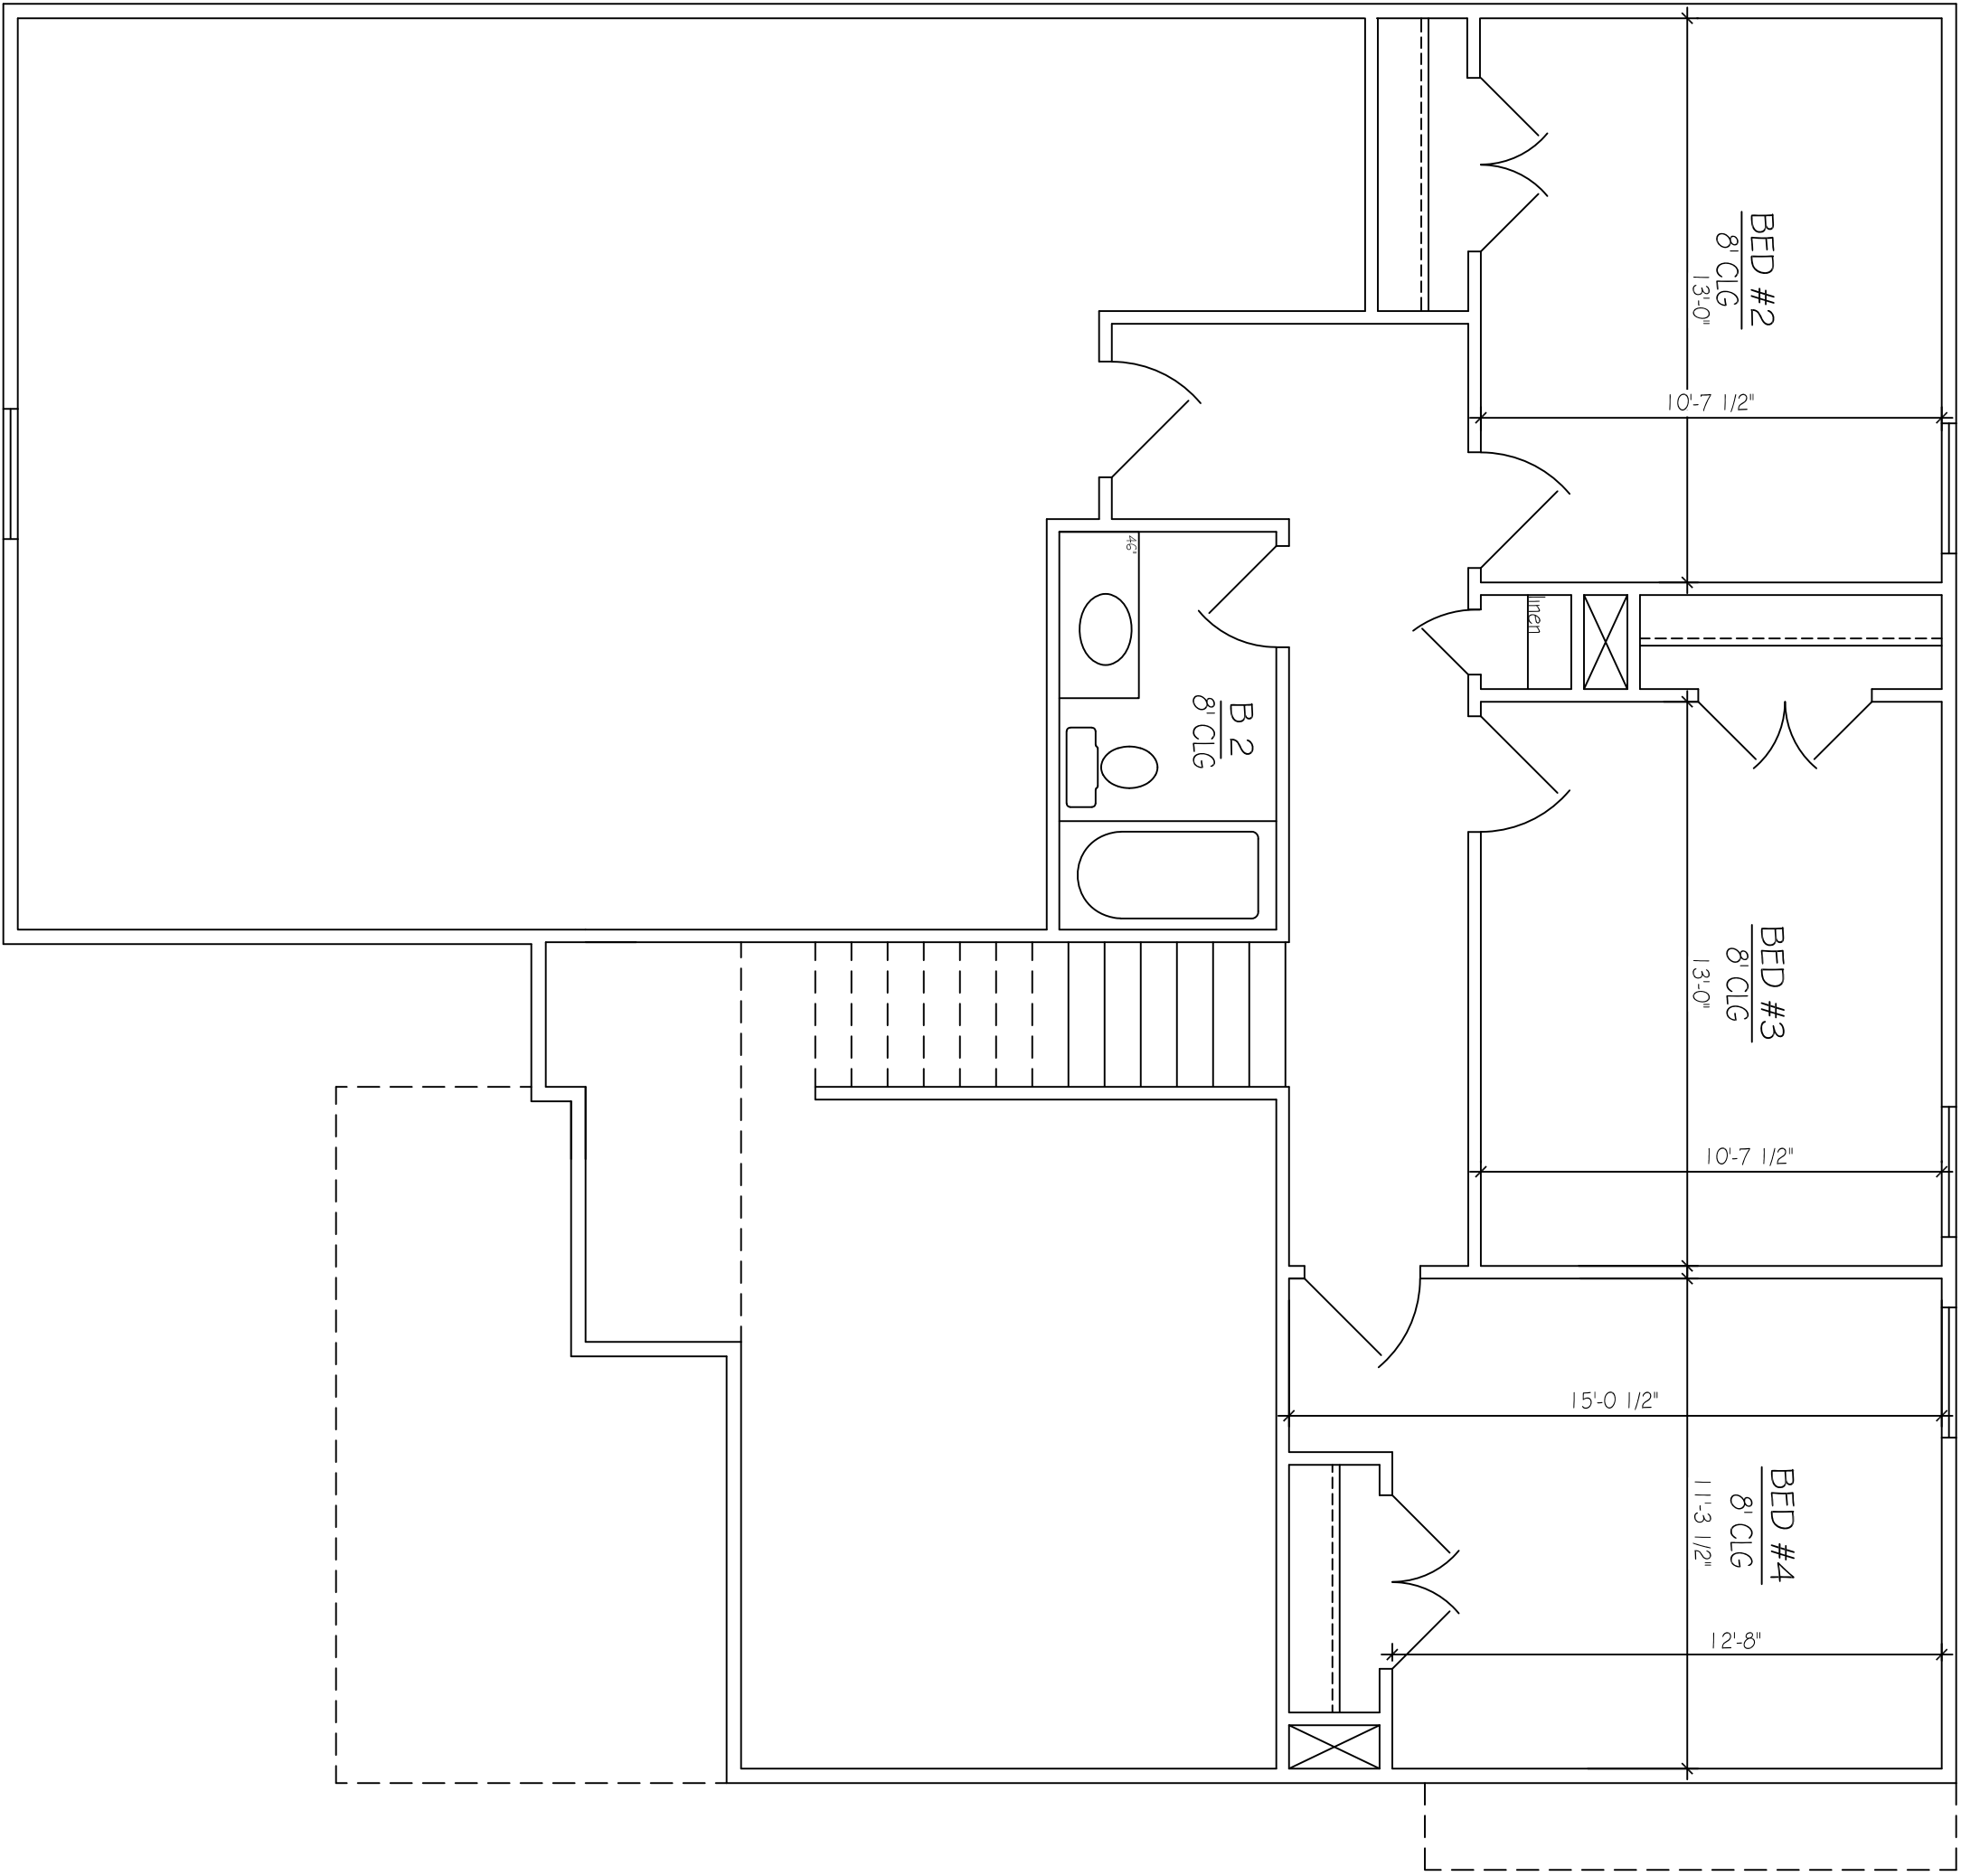

SECOND FLOOR PLAN

SCALE: 1/4" = 1'-0"