


234 W. Northfield Blvd.
Murfreesboro, TN 37129

PAPER SIZE ARCH D (36x24)


DISCLAIMER

THE PLANS, RENDERINGS, AND IMAGES PROVIDED IN THIS BROCHURE ARE FOR ILLUSTRATIVE PURPOSES ONLY. ALL DIMENSIONS, MATERIALS, AND SPECIFICATIONS ARE APPROXIMATE AND SUBJECT TO CHANGE WITHOUT NOTICE. FINAL CONSTRUCTION DETAILS MAY VARY FROM THE DESIGNS DEPICTED IN THIS BROCHURE.

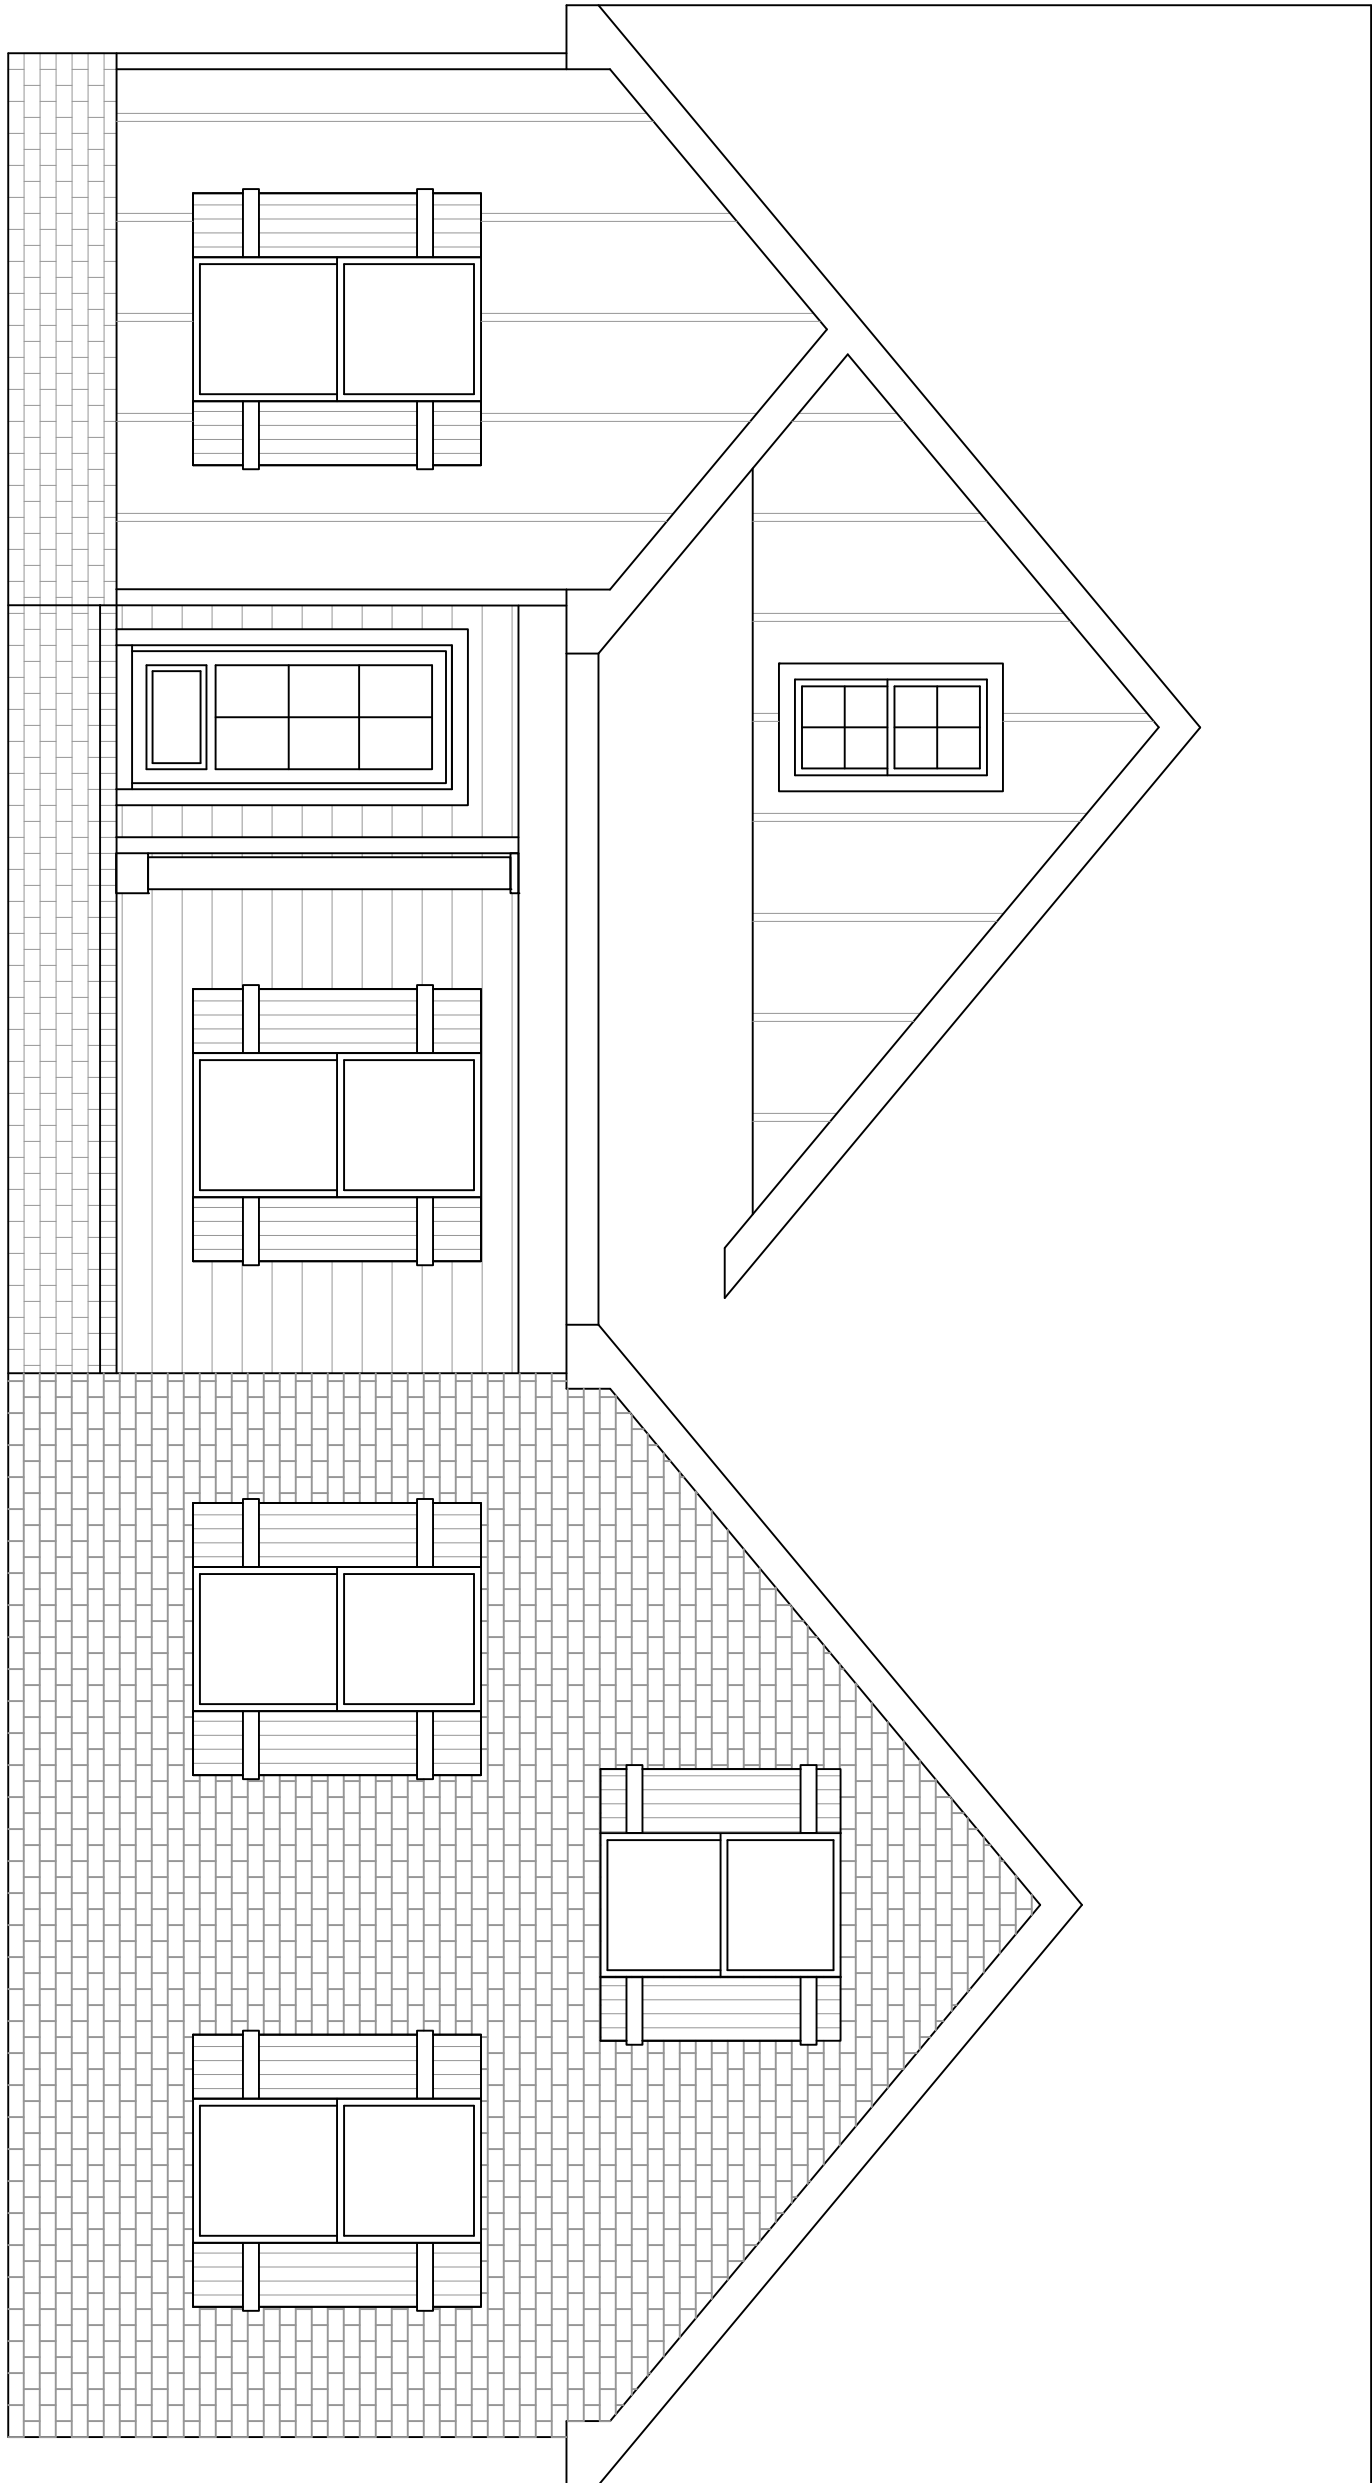

FRONT ELEVATION

SCALE: 1/4"=1'-0"

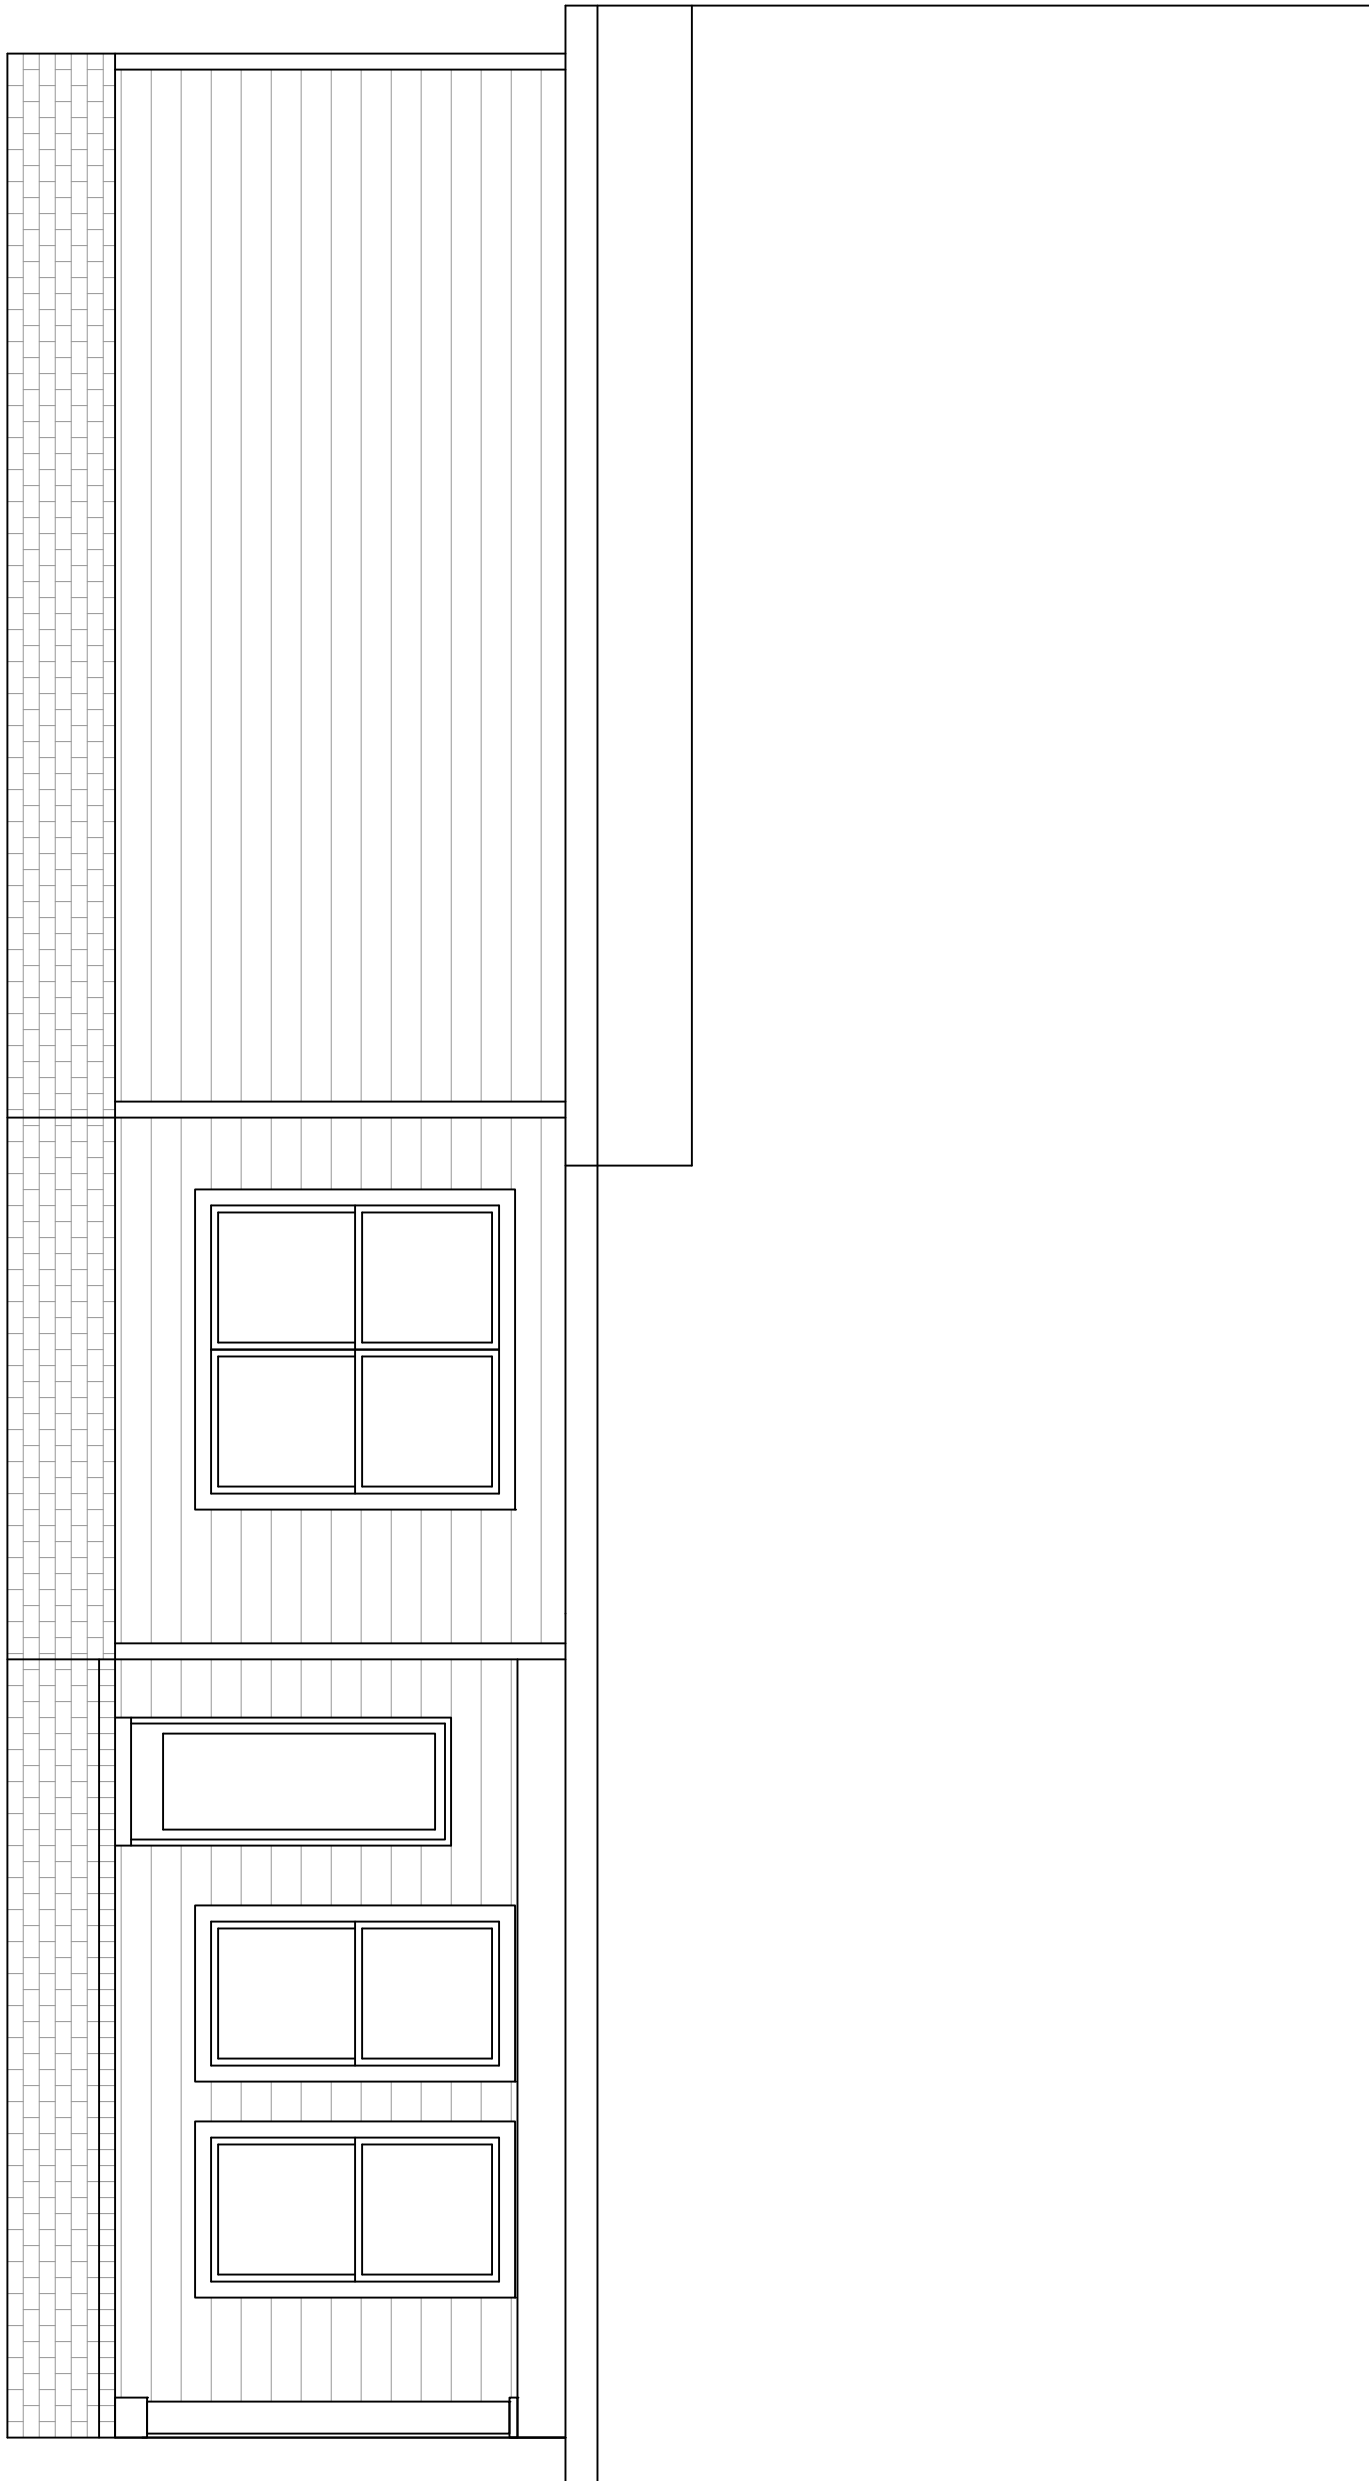

REAR ELEVATION

SCALE: 1/4"=1'-0"

APPROX. AREA	
FIRST FLOOR LIVING	1714
BONUS ROOM	342
TOTAL HEATED	2056
GARAGE	
FRONT PORCH	495
COVERED REAR PORCH	88
TOTAL COVERED	99
TOTAL COVERED	2738

PROJECT INFO

SUBDIVISION	
LOT #	OAK HAVEN
PLAN	LOT 48
GARAGE	
LH/RH ENTRY	HOLLIS
BEDROOMS	2 CAR
BATHROOMS	3
BATHROOMS	2

ELEVATIONS


A.1

234 W. Northfield Blvd.
Murfreesboro, TN 37129

PAPER SIZE ARCH D (36x24)


DISCLAIMER

THE PLANS, RENDERINGS, AND IMAGES PROVIDED IN THIS BROCHURE ARE FOR ILLUSTRATIVE PURPOSES ONLY. ALL DIMENSIONS, MATERIALS, AND SPECIFICATIONS ARE APPROXIMATE AND SUBJECT TO CHANGE WITHOUT NOTICE. FINAL CONSTRUCTION DETAILS MAY VARY FROM THE DESIGNS DEPICTED IN THIS BROCHURE.

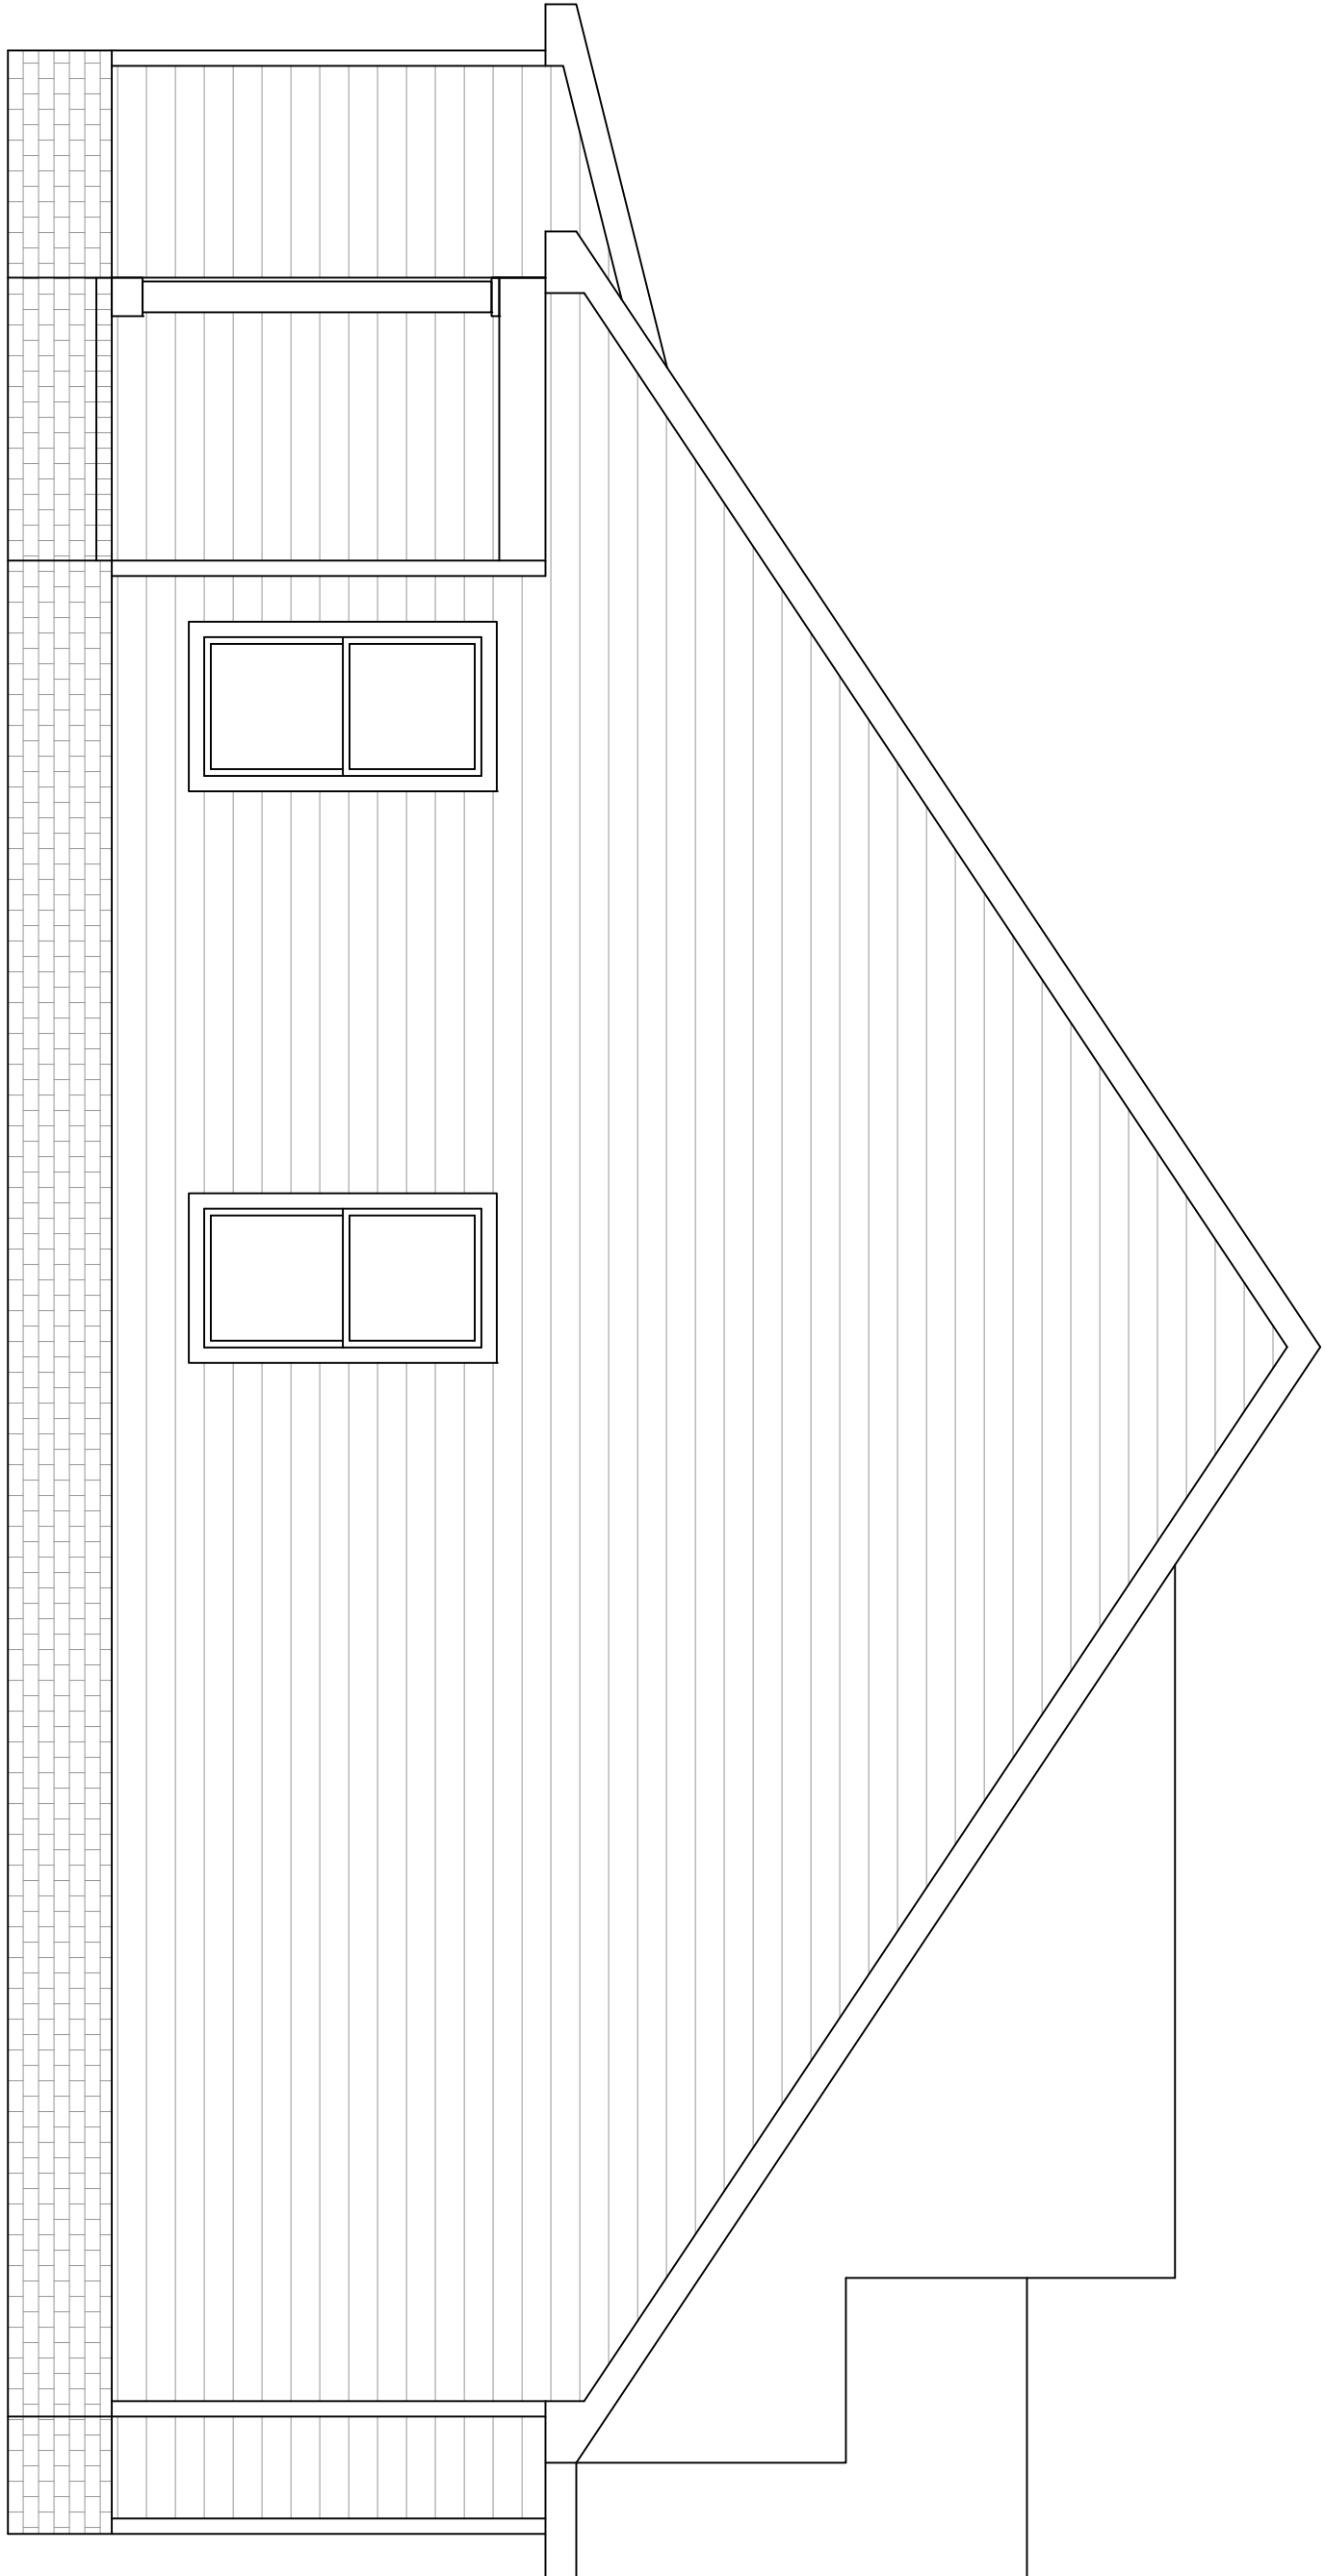

LEFT SIDE ELEVATION

SCALE: 1/4"=1'-0"

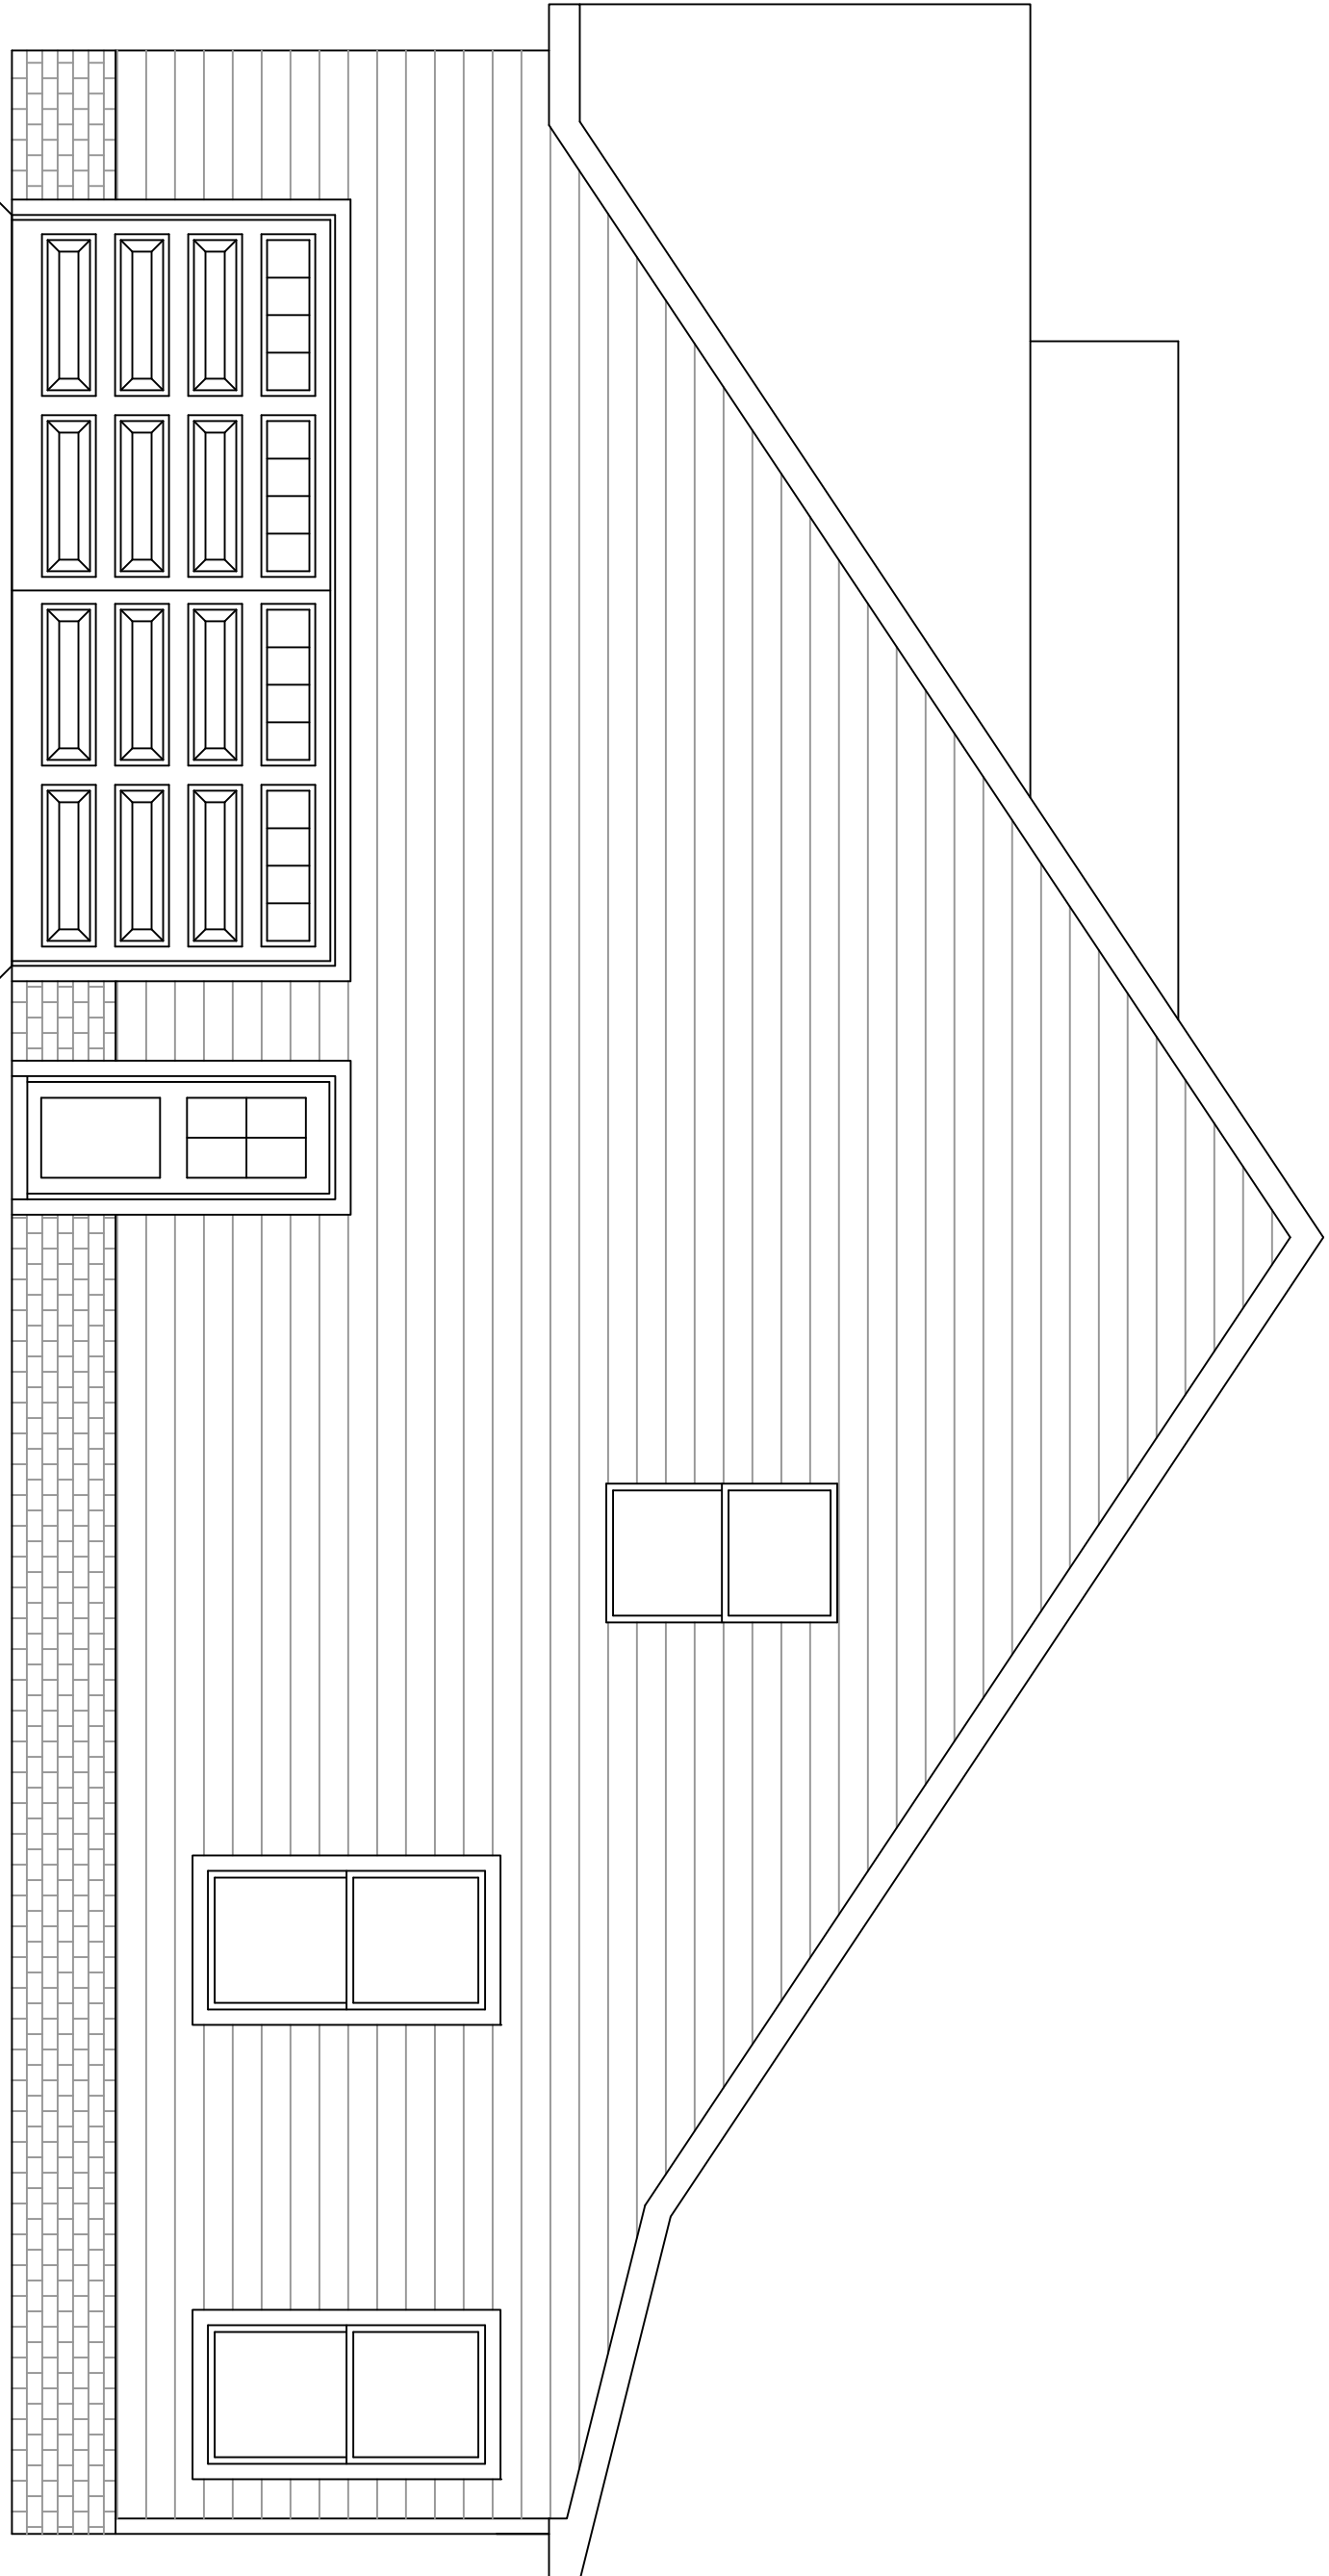

RIGHT ELEVATION

SCALE: 1/4"=1'-0"

APPROX. AREA	
FIRST FLOOR LIVING	1714
BONUS ROOM	342
TOTAL HEATED	2056
GARAGE	495
FRONT PORCH	88
COVERED REAR PORCH	99
TOTAL COVERED	2738

PROJECT INFO

SUBDIVISION	OAK HAVEN
LOT #	LOT 48
PLAN	HOLLIS
GARAGE	2 CAR
LH/RH ENTRY	SIDE ENTRY
BEDROOMS	3
BATHROOMS	2

ELEVATIONS

234 W. Northfield Blvd.
Murfreesboro, TN 37129

PAPER SIZE ARCH D (36x24)

DISCLAIMER

THE PLANS, RENDERINGS, AND IMAGES PROVIDED IN THIS BROCHURE ARE FOR ILLUSTRATIVE PURPOSES ONLY. ALL DIMENSIONS, MATERIALS, AND SPECIFICATIONS ARE APPROXIMATE AND SUBJECT TO CHANGE WITHOUT NOTICE. FINAL CONSTRUCTION DETAILS MAY VARY FROM THE DESIGNS DEPICTED IN THIS BROCHURE.


APPROX. AREA	
FIRST FLOOR LIVING	1714
BONUS ROOM	342
TOTAL HEATED	2056
GARAGE	495
FRONT PORCH	88
COVERED REAR PORCH	99
TOTAL COVERED	2738

PROJECT INFO

SUBDIVISION	OAK HAVEN
LOT #	LOT 48
PLAN	HOLLIS
GARAGE	2 CAR
LH/RH ENTRY	SIDE ENTRY
BEDROOMS	3
BATHROOMS	2

FLOOR PLAN

A.3

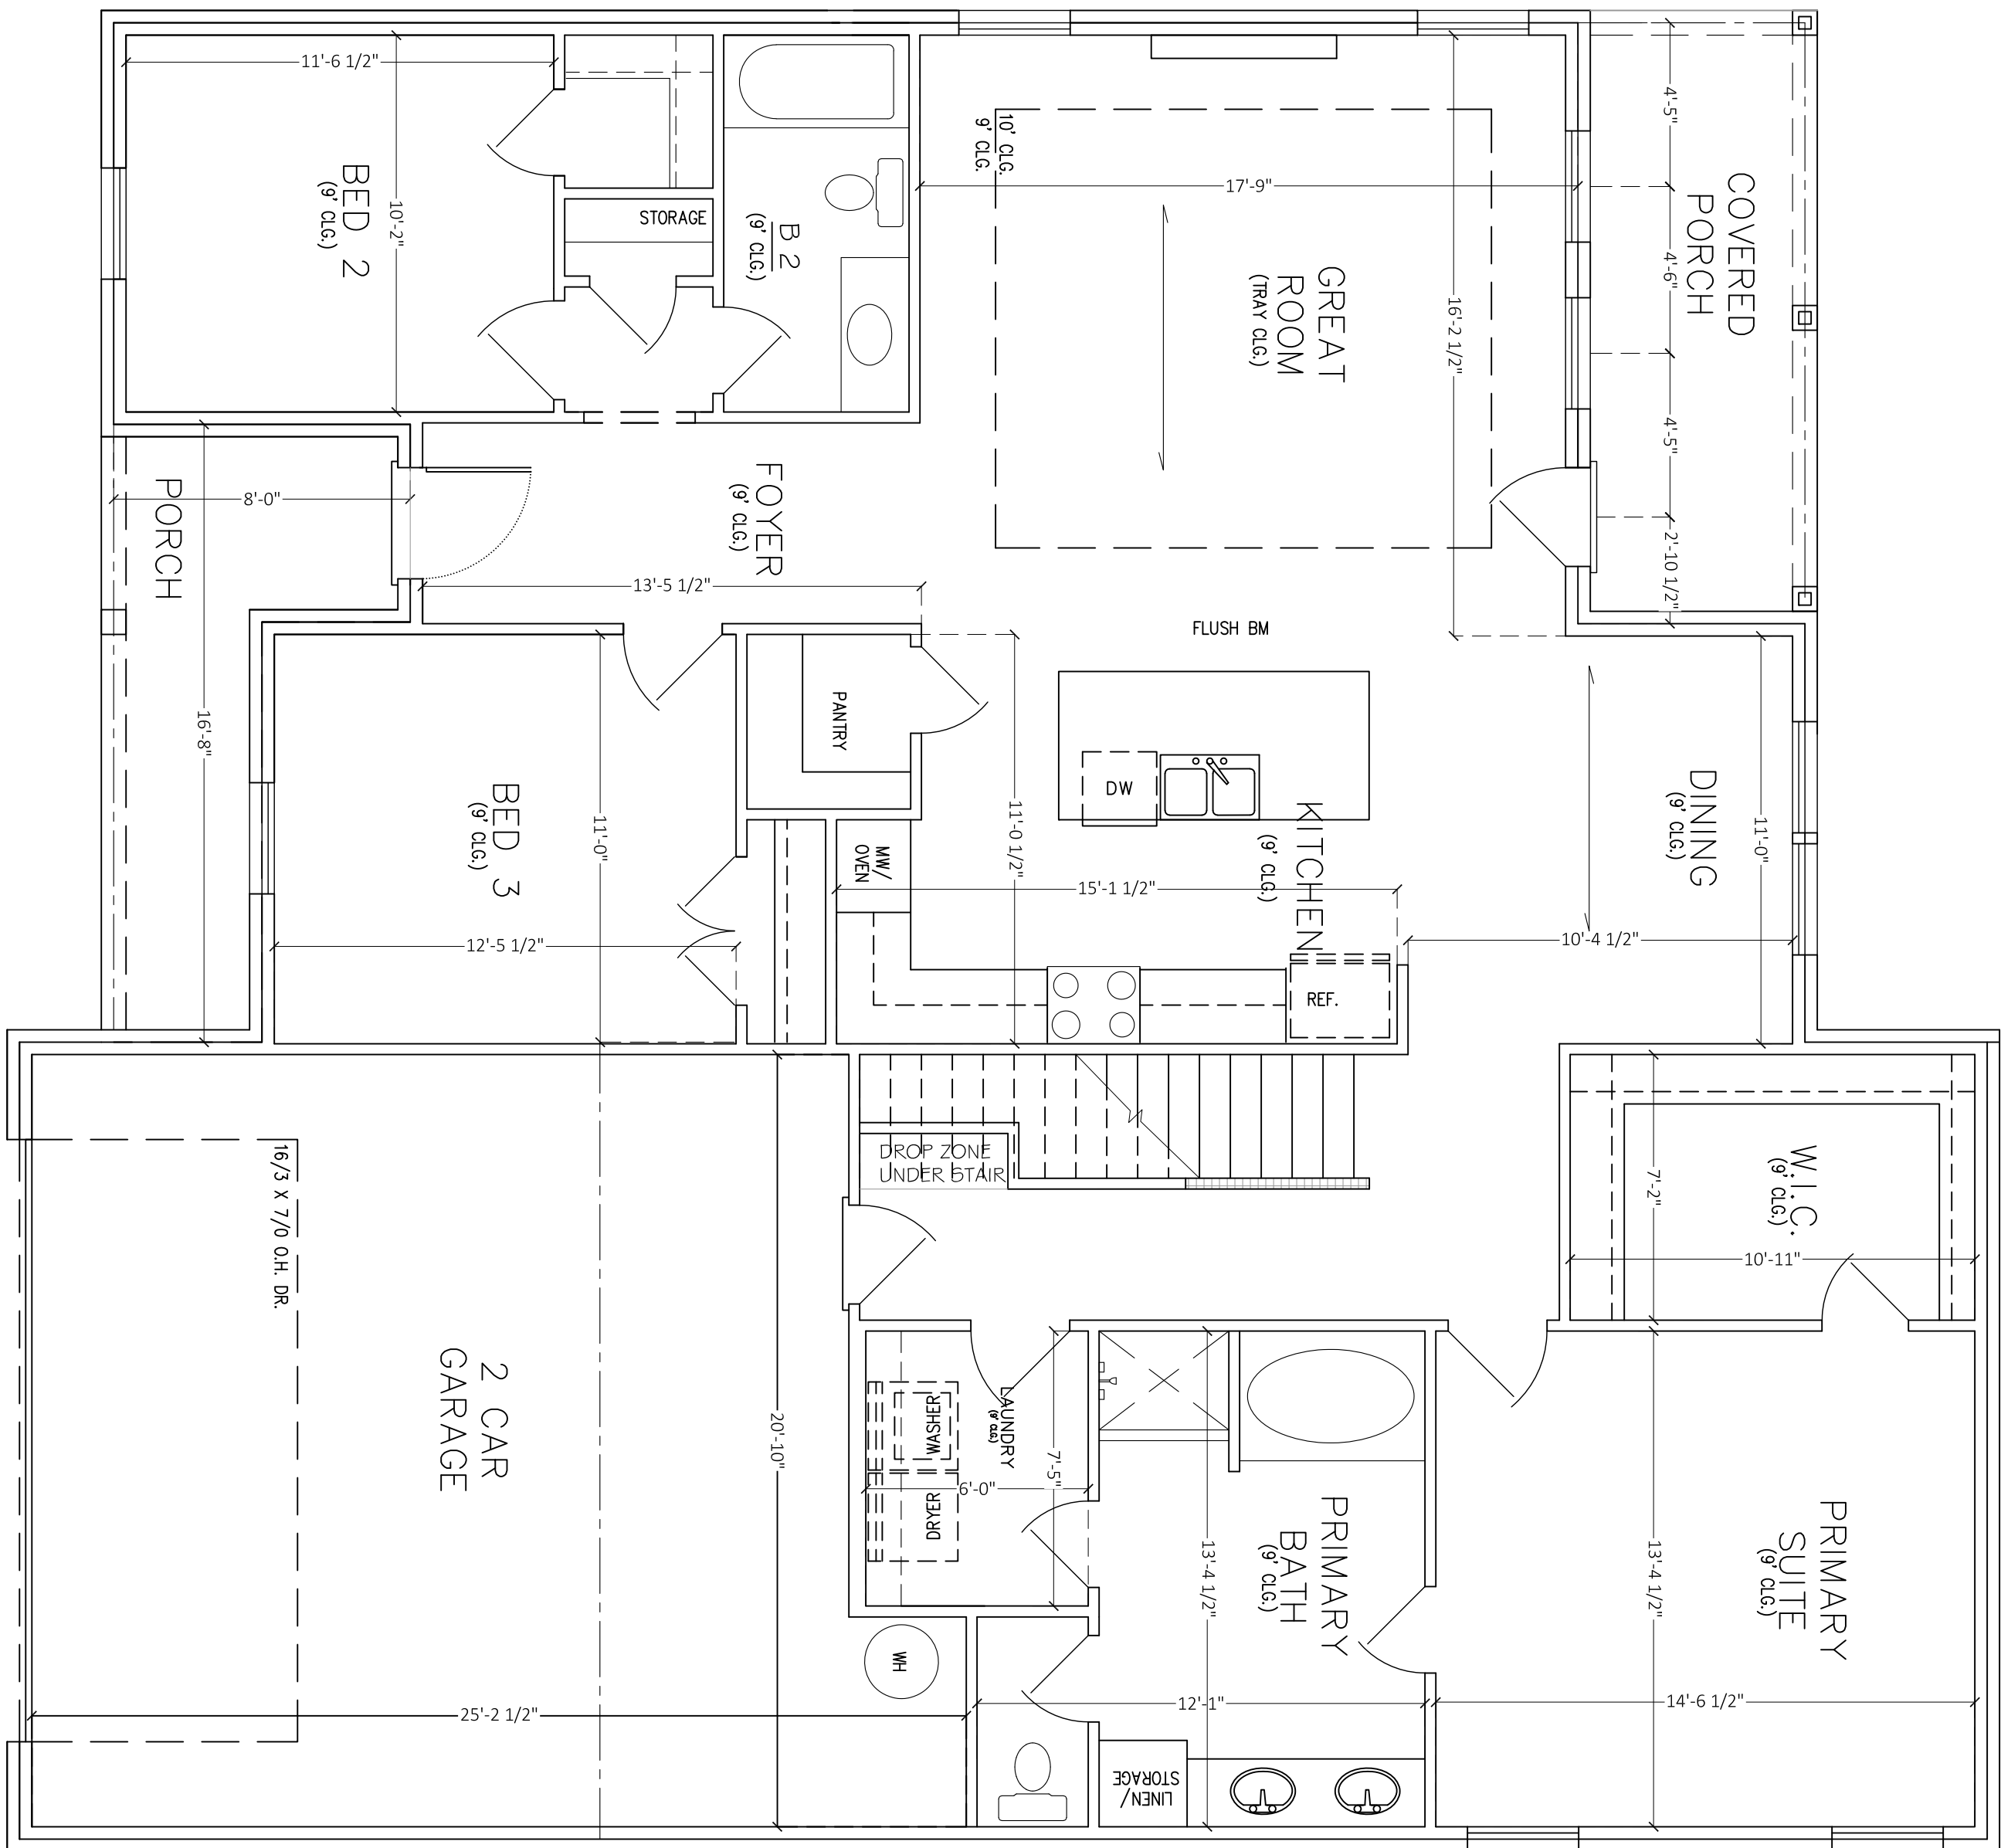

FIRST FLOOR PLAN

SCALE: 1/4"=1'-0"

234 W. Northfield Blvd.
Murfreesboro, TN 37129

PAPER SIZE ARCH D (36x24)

DISCLAIMER

THE PLANS, RENDERINGS, AND IMAGES PROVIDED IN THIS BROCHURE ARE FOR ILLUSTRATIVE PURPOSES ONLY. ALL DIMENSIONS, MATERIALS, AND SPECIFICATIONS ARE APPROXIMATE AND SUBJECT TO CHANGE WITHOUT NOTICE. FINAL CONSTRUCTION DETAILS MAY VARY FROM THE DESIGNS DEPICTED IN THIS BROCHURE.


APPROX. AREA	
FIRST FLOOR LIVING	1714
BONUS ROOM	342
TOTAL HEATED	2056
GARAGE	495
FRONT PORCH	88
COVERED REAR PORCH	99
TOTAL COVERED	2738

PROJECT INFO

SUBDIVISION	OAK HAVEN
LOT #	LOT 48
PLAN	HOLLIS
GARAGE	2 CAR
LH/RH ENTRY	SIDE ENTRY
BEDROOMS	3
BATHROOMS	2

FLOOR PLAN

A.4

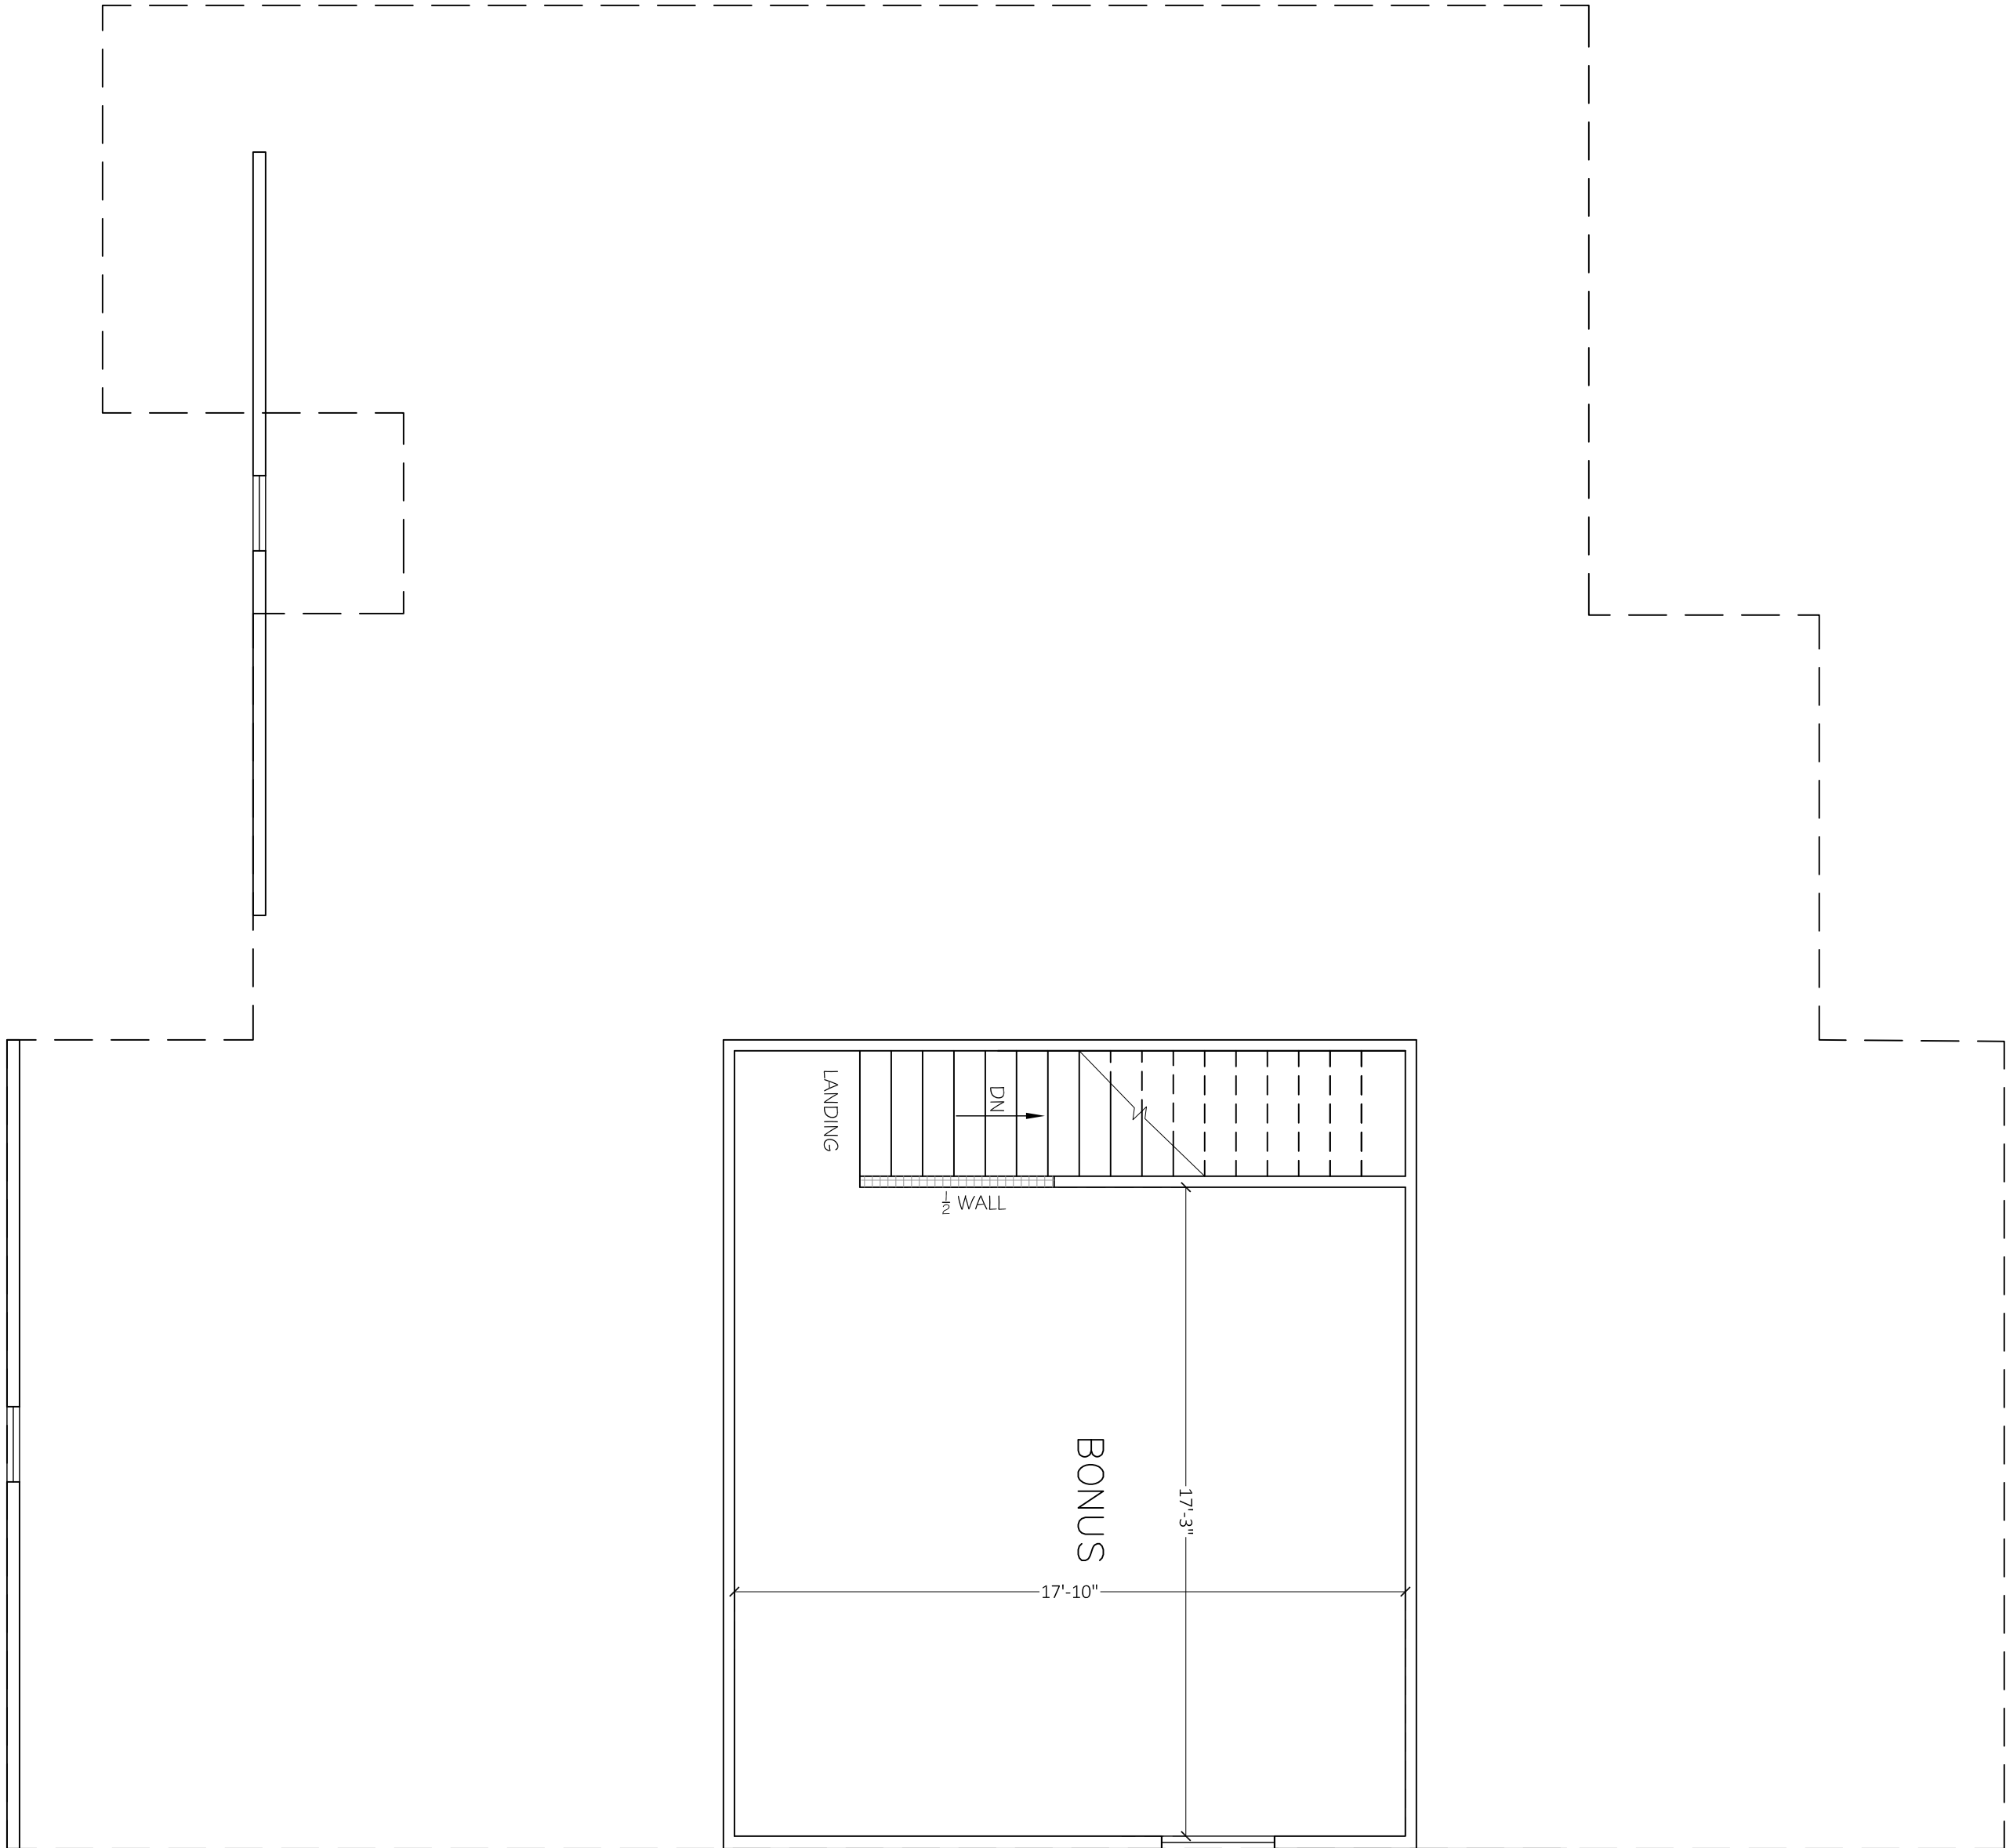

SECOND FLOOR PLAN

SCALE: 1/4"=1'-0"