

234 W. Northfield Blvd.



Murfreesboro, TN 37129

PAPER SIZE

ARCH D (36x24)

DISCLAIMER

THE PLANS, RENDERINGS, AND IMAGES PROVIDED IN THIS BROCHURE ARE FOR ILLUSTRATIVE PURPOSES ONLY. ALL DIMENSIONS, MATERIALS, AND SPECIFICATIONS ARE APPROXIMATE AND SUBJECT TO CHANGE WITHOUT NOTICE. FINAL CONSTRUCTION DETAILS MAY VARY FROM THE DESIGNS DEPICTED IN THIS BROCHURE.

 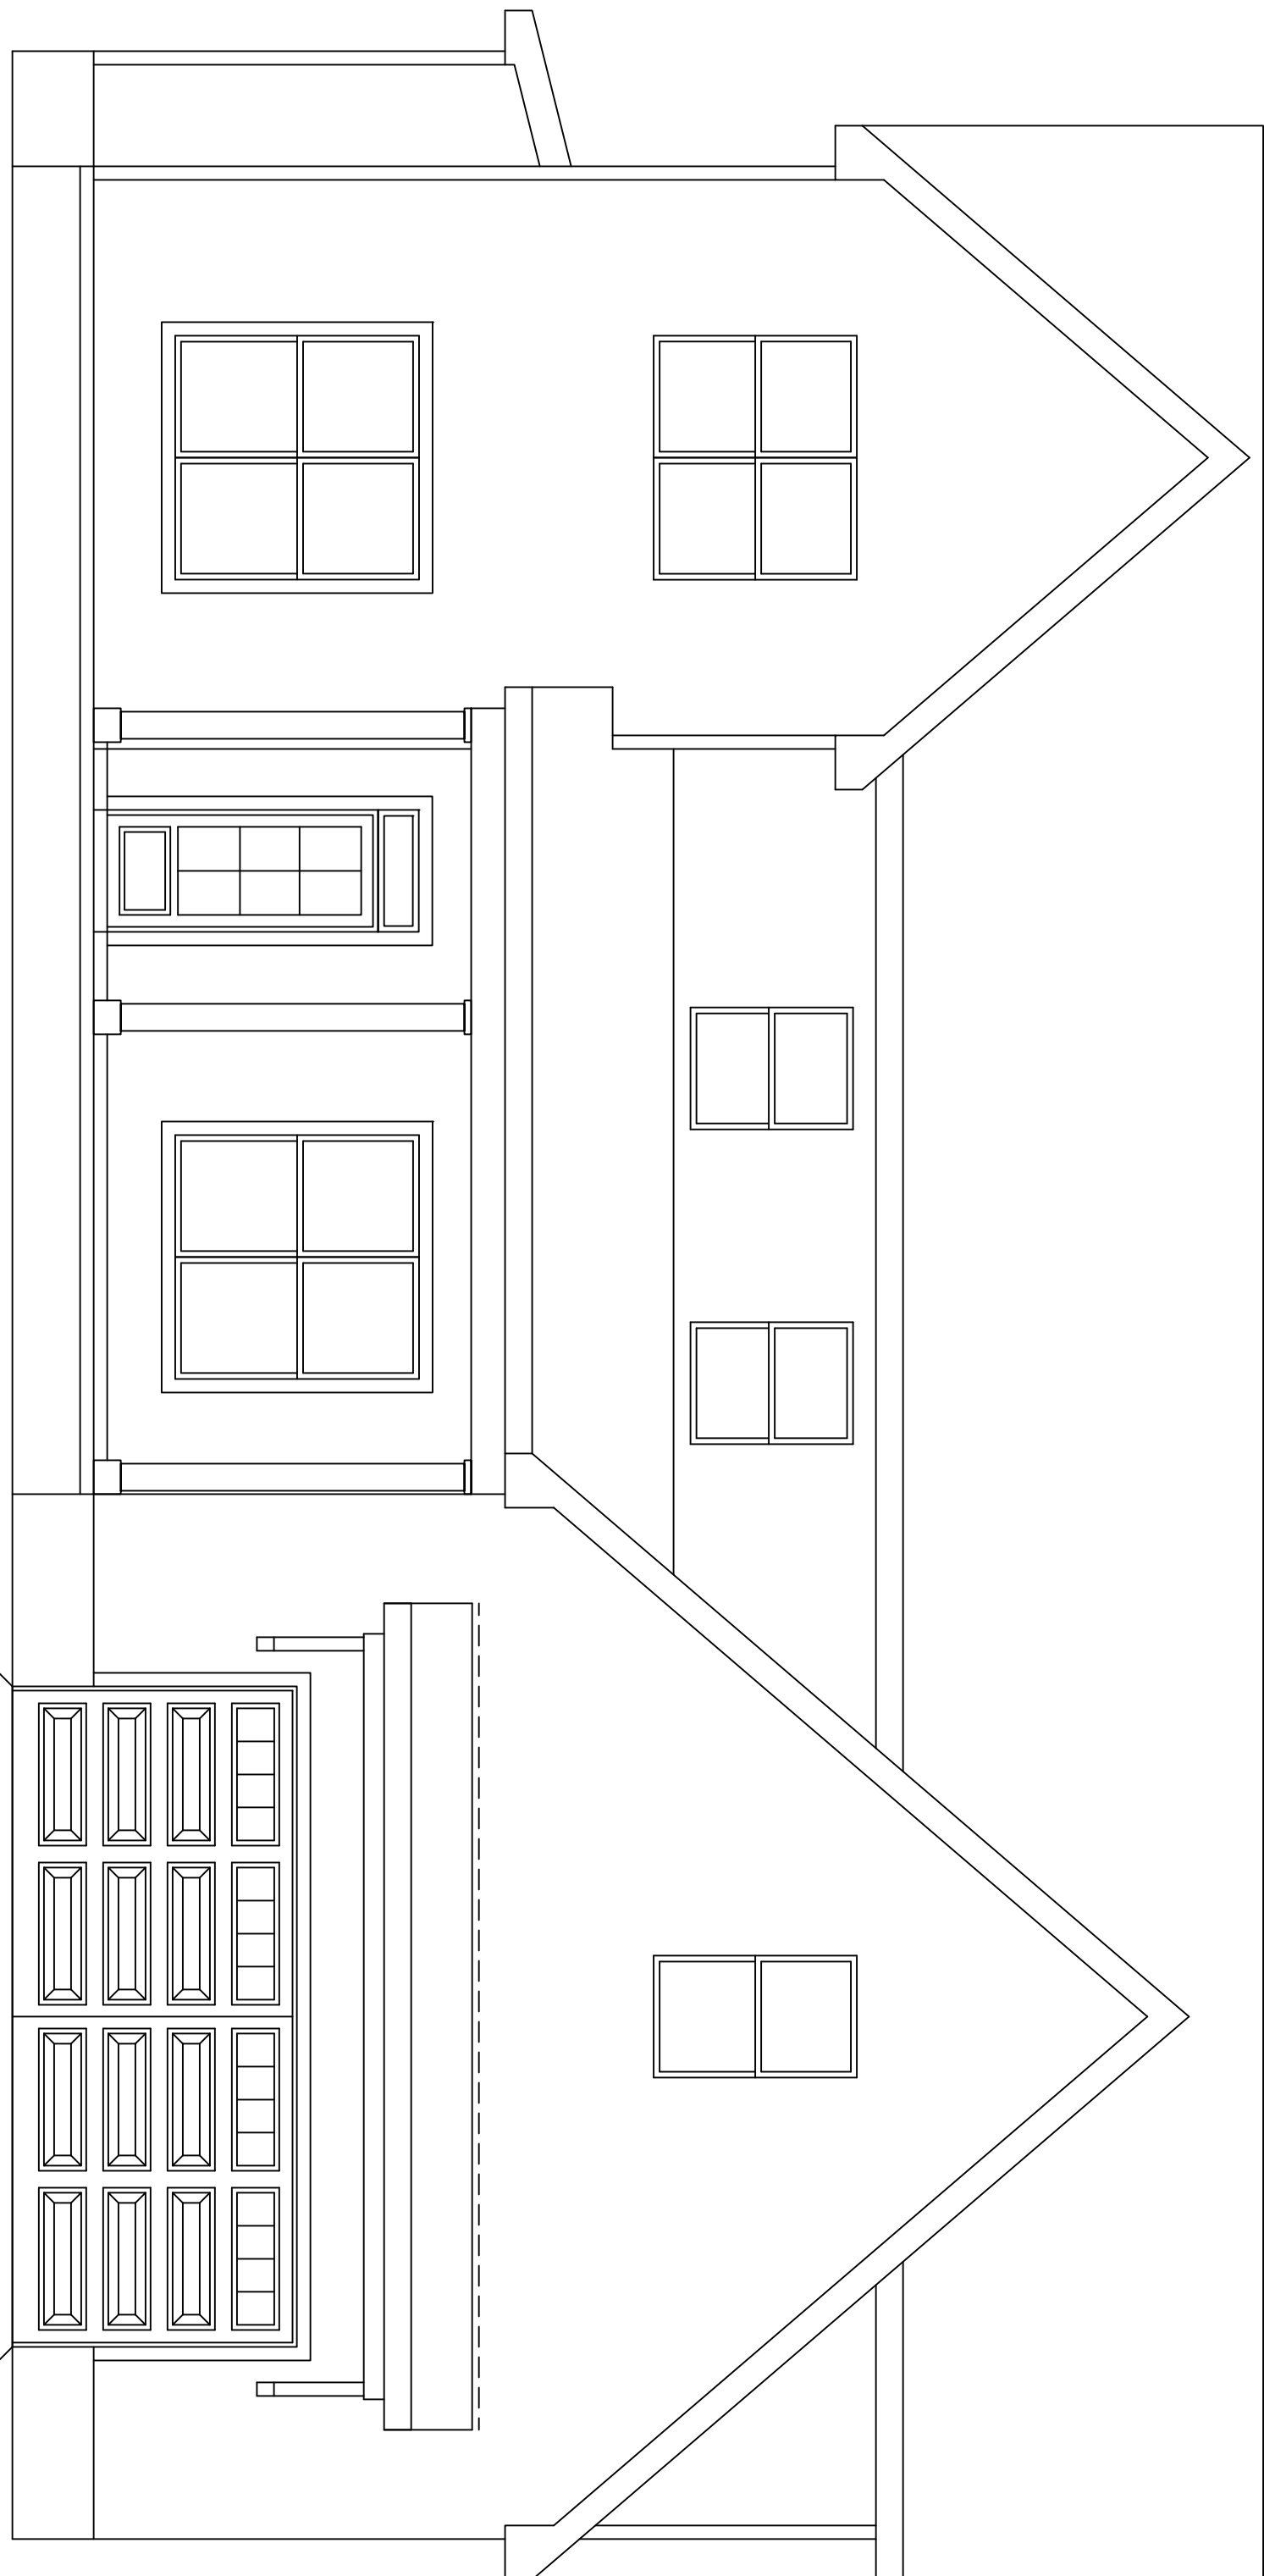

APPROX. AREA	
FIRST FLOOR LIVING	2162
SECOND FLOOR LIVING	1076
TOTAL HEATED	3238
UNFINISHED STORAGE	267
2-CAR GARAGE	548
FRONT PORCH	87
COVERED REAR PORCH	127
TOTAL COVERED	4267

PROJECT INFO

SUBDIVISION		SHORTS CROSSING	
LOT #	LOT 14	PLAN	BEAUFORT
GARAGE	2-CAR	LH/RH ENTRY	RH ENTRY
BEDROOMS	4 BEDROOM	BATHROOMS	3.5 BATHROOM

ELEVATIONS



A.1

234 W. Northfield Blvd.
Murfreesboro, TN 37129

PAPER SIZE ARCH D (36x24)

DISCLAIMER

THE PLANS, RENDERINGS, AND IMAGES PROVIDED IN THIS BROCHURE ARE FOR ILLUSTRATIVE PURPOSES ONLY. ALL DIMENSIONS, MATERIALS, AND SPECIFICATIONS ARE APPROXIMATE AND SUBJECT TO CHANGE WITHOUT NOTICE. FINAL CONSTRUCTION DETAILS MAY VARY FROM THE DESIGNS DEPICTED IN THIS BROCHURE.

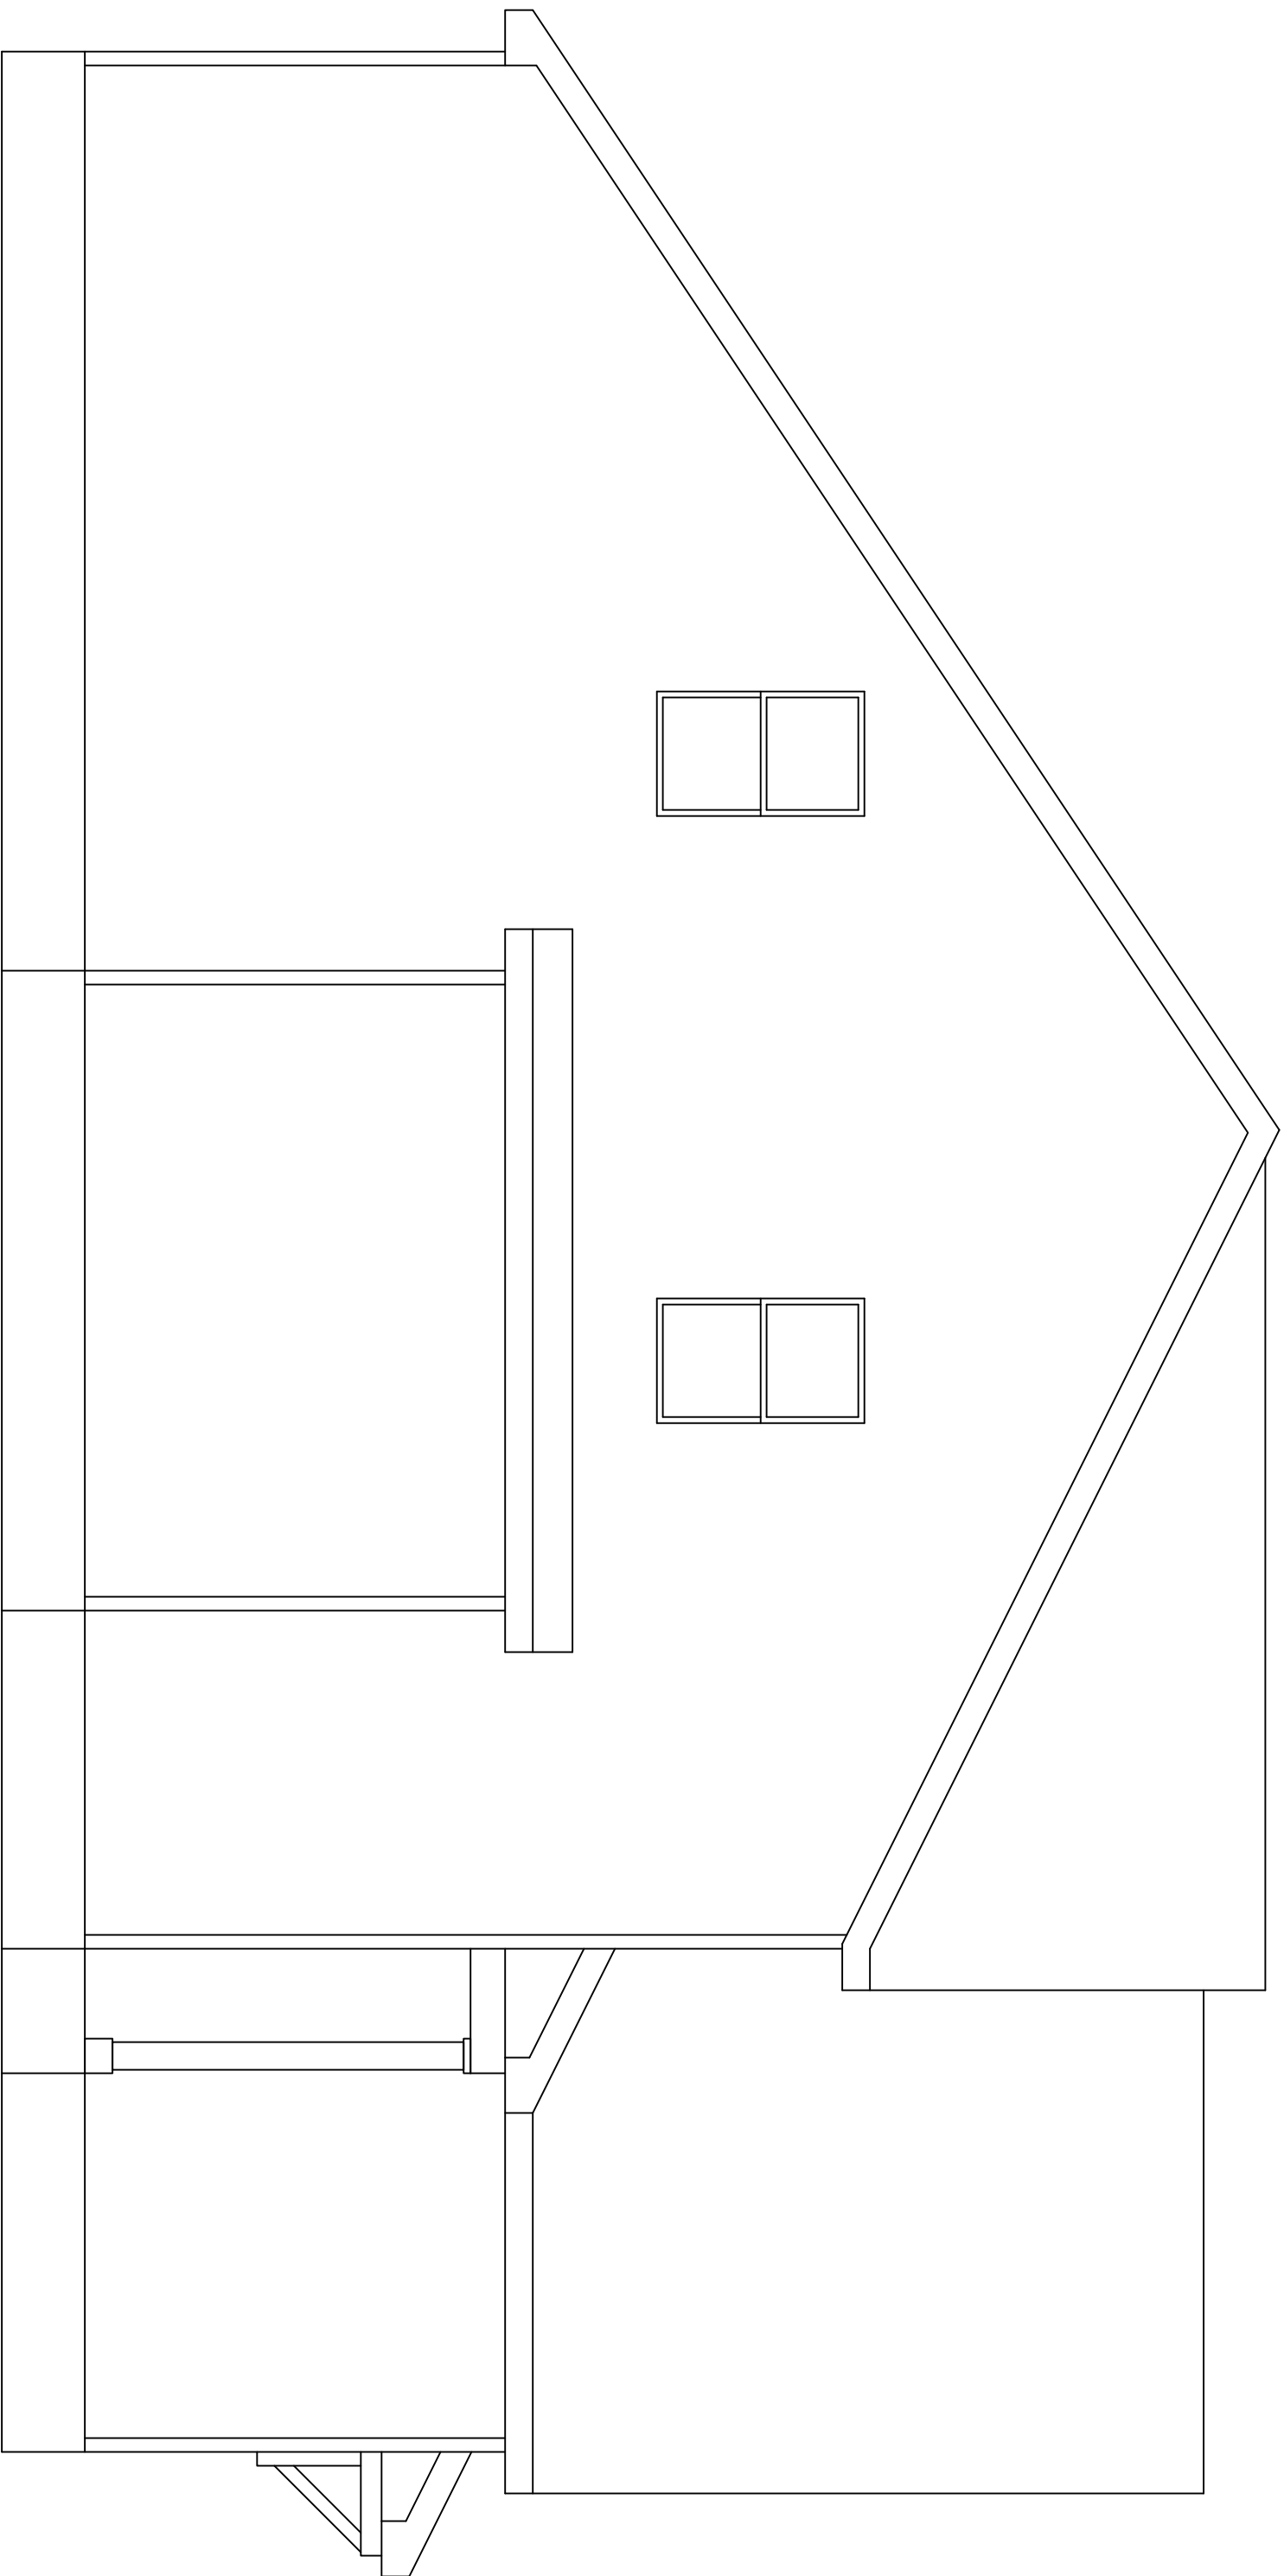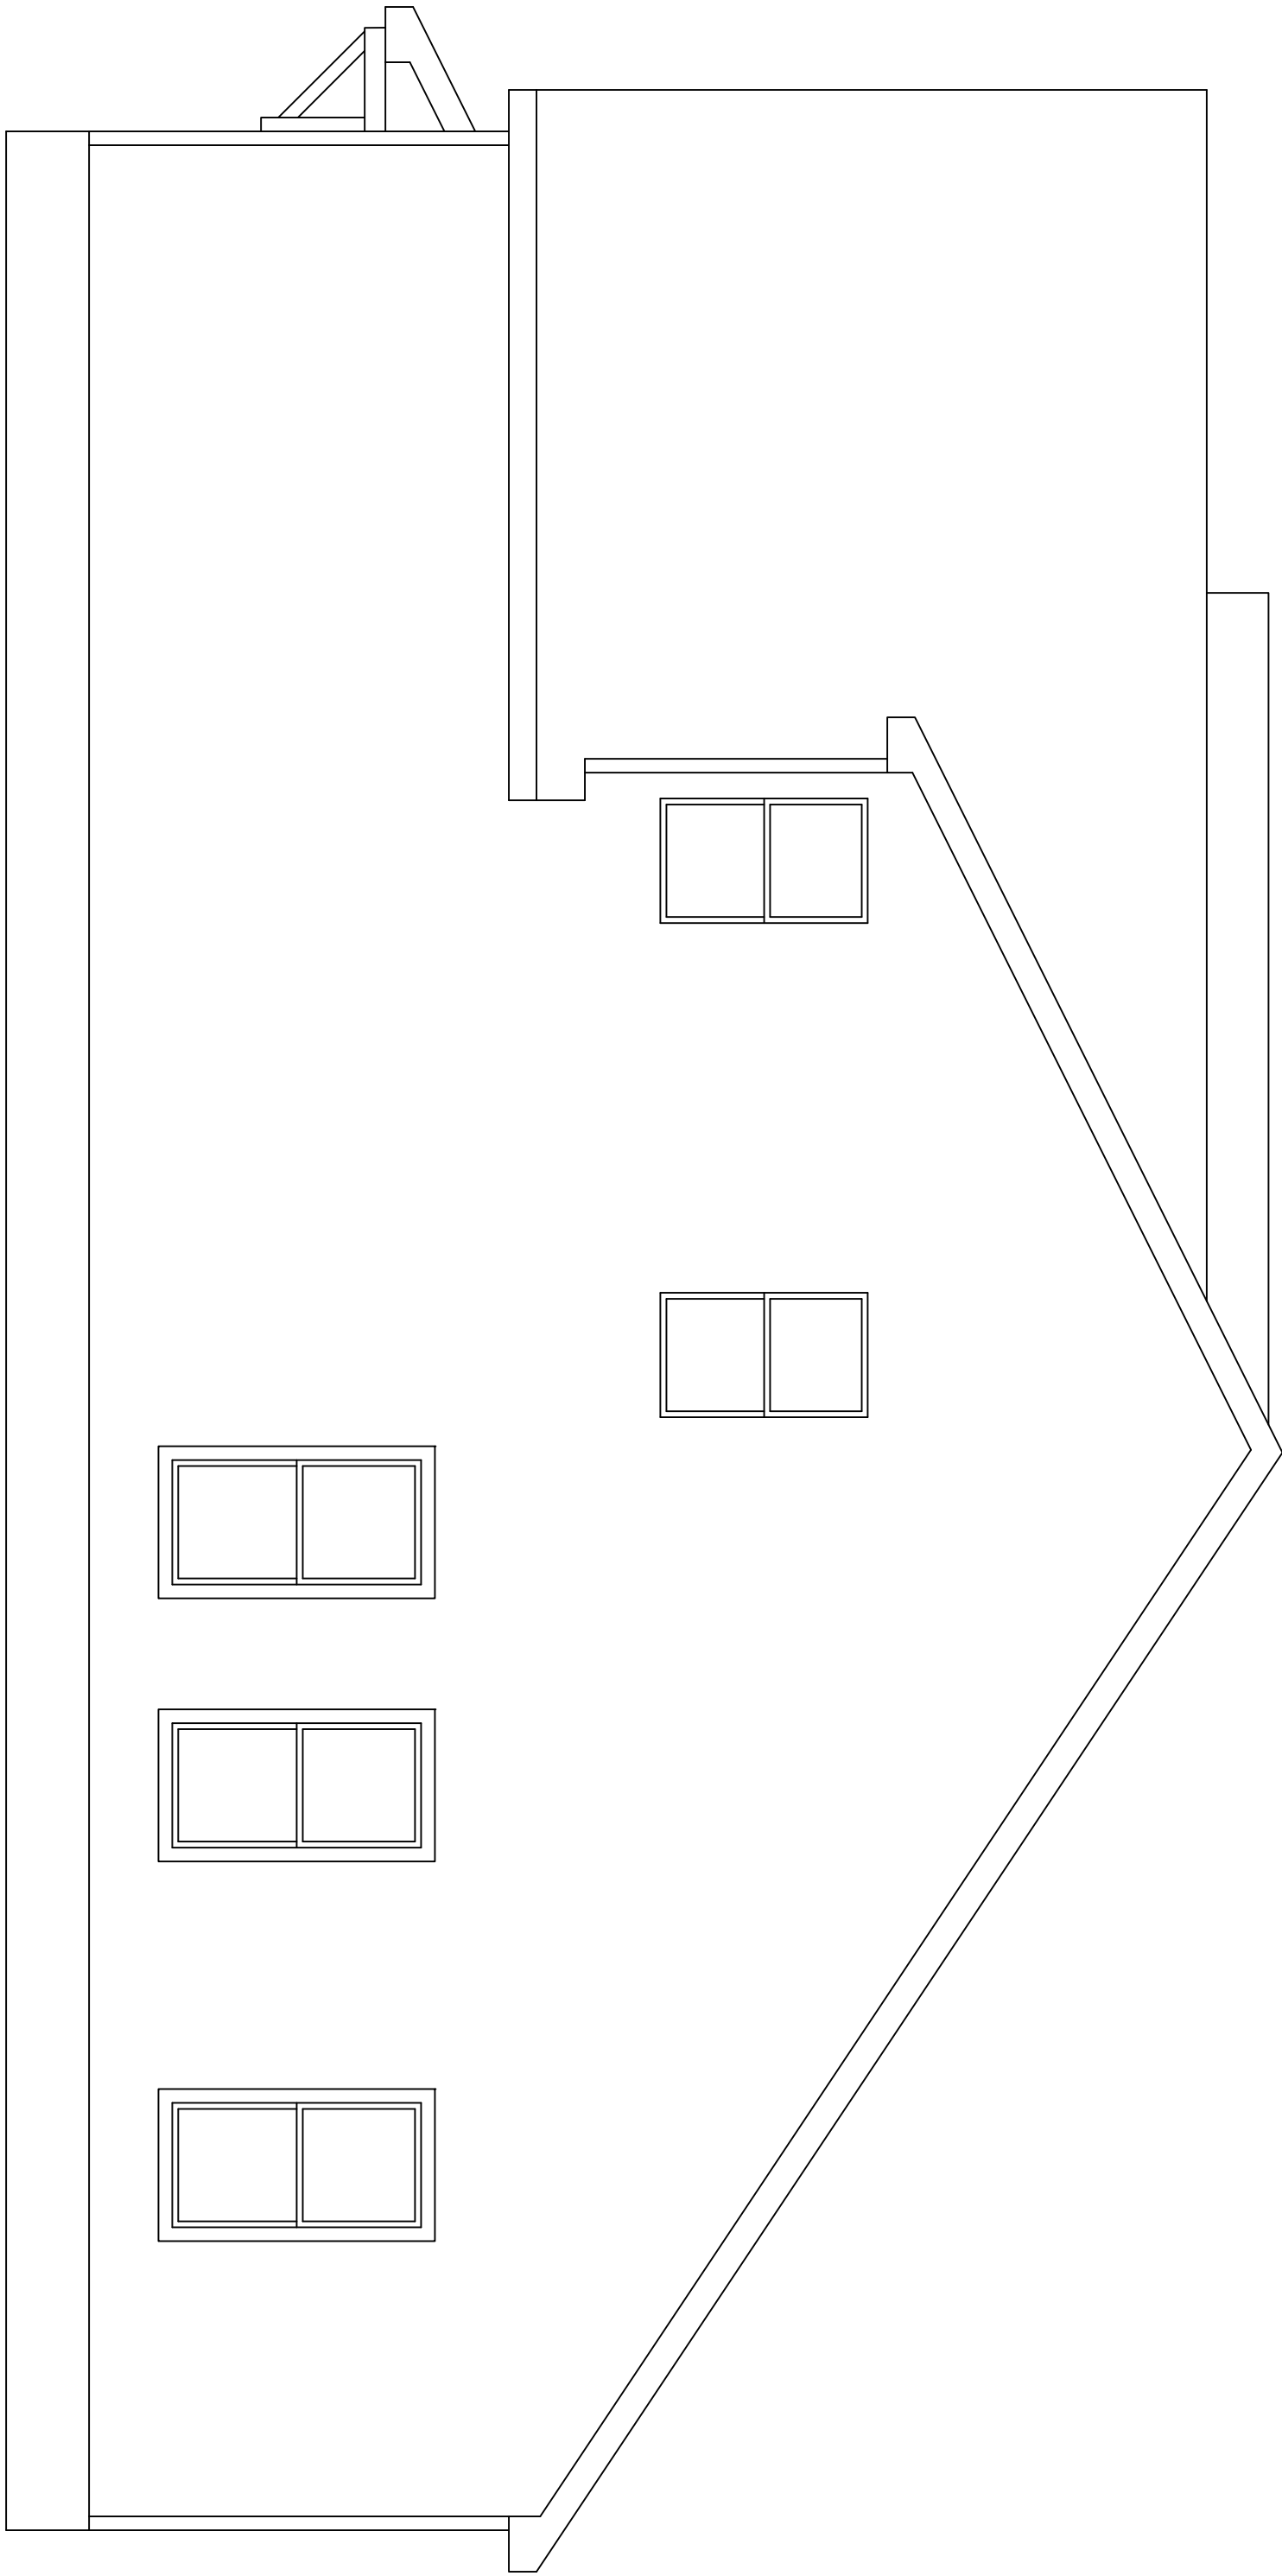

APPROX. AREA	
FIRST FLOOR LIVING	2162
SECOND FLOOR LIVING	1076
TOTAL HEATED	3238
UNFINISHED STORAGE	267
2-CAR GARAGE	548
FRONT PORCH	87
COVERED REAR PORCH	127
TOTAL COVERED	4267

PROJECT INFO

SUBDIVISION		SHORTS CROSSING	
LOT #	LOT 14		
PLAN	BEAUFORT		
GARAGE	2-CAR		
LH/RH ENTRY	RH ENTRY		
BEDROOMS	4 BEDROOM		
BATHROOMS	3.5 BATHROOM		

ELEVATIONS

DISCLAIMER

THE PLANS, RENDERINGS, AND IMAGES PROVIDED IN THIS BROCHURE ARE FOR ILLUSTRATIVE PURPOSES ONLY. ALL DIMENSIONS, MATERIALS, AND SPECIFICATIONS ARE APPROXIMATE AND SUBJECT TO CHANGE WITHOUT NOTICE. FINAL CONSTRUCTION DETAILS MAY VARY FROM THE DESIGNS DEPICTED IN THIS BROCHURE.


APPROX. AREA	
FIRST FLOOR LIVING	2162
SECOND FLOOR LIVING	1076
TOTAL HEATED	3238
UNFINISHED STORAGE	267
2-CAR GARAGE	548
FRONT PORCH	87
COVERED REAR PORCH	127
TOTAL COVERED	4267

PROJECT INFO

SUBDIVISION		SHORTS CROSSING
LOT #	LOT 14	
PLAN	BEAUFORT	
GARAGE	2-CAR	
LH/RH ENTRY	RH ENTRY	
BEDROOMS	4 BEDROOM	
BATHROOMS	3.5 BATHROOM	

FLOOR PLAN

A.3

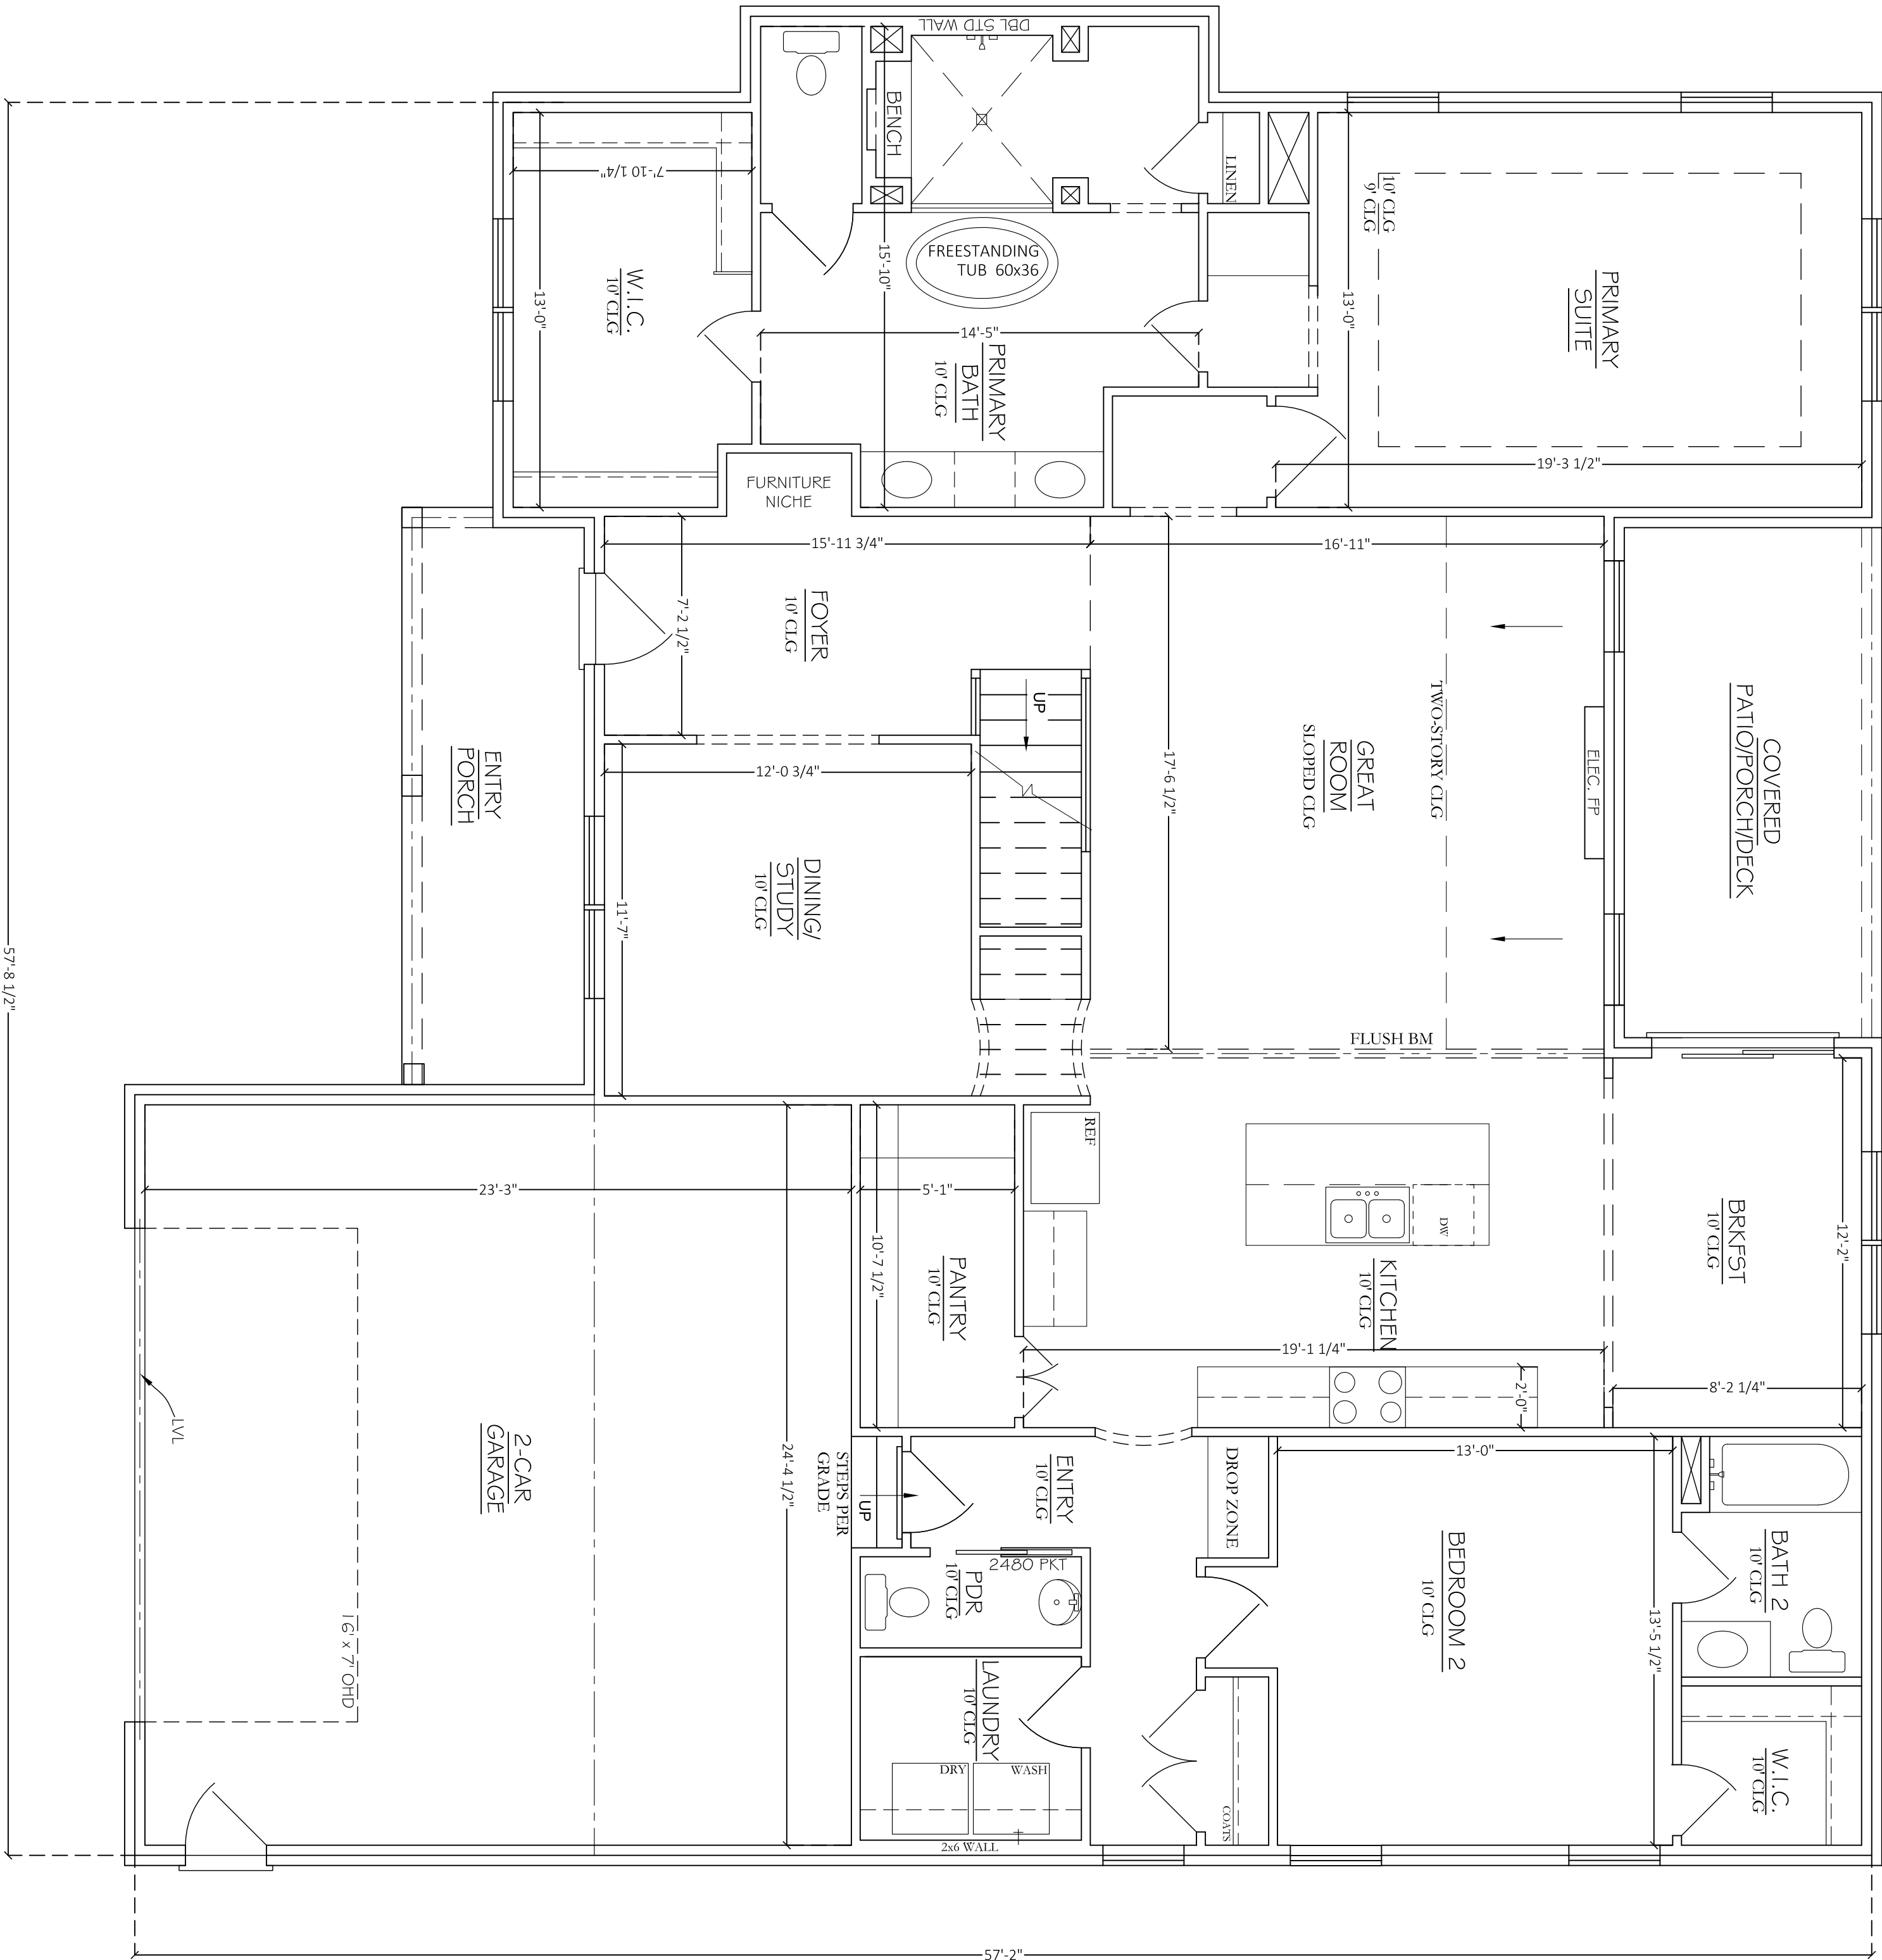

FIRST FLOOR PLAN


SCALE: 1/4"=1'-0"

234 W. Northfield Blvd.
Murfreesboro, TN 37129

PAPER SIZE ARCH D (36x24)

DISCLAIMER

THE PLANS, RENDERINGS, AND IMAGES PROVIDED IN THIS BROCHURE ARE FOR ILLUSTRATIVE PURPOSES ONLY. ALL DIMENSIONS, MATERIALS, AND SPECIFICATIONS ARE APPROXIMATE AND SUBJECT TO CHANGE WITHOUT NOTICE. FINAL CONSTRUCTION DETAILS MAY VARY FROM THE DESIGNS DEPICTED IN THIS BROCHURE.

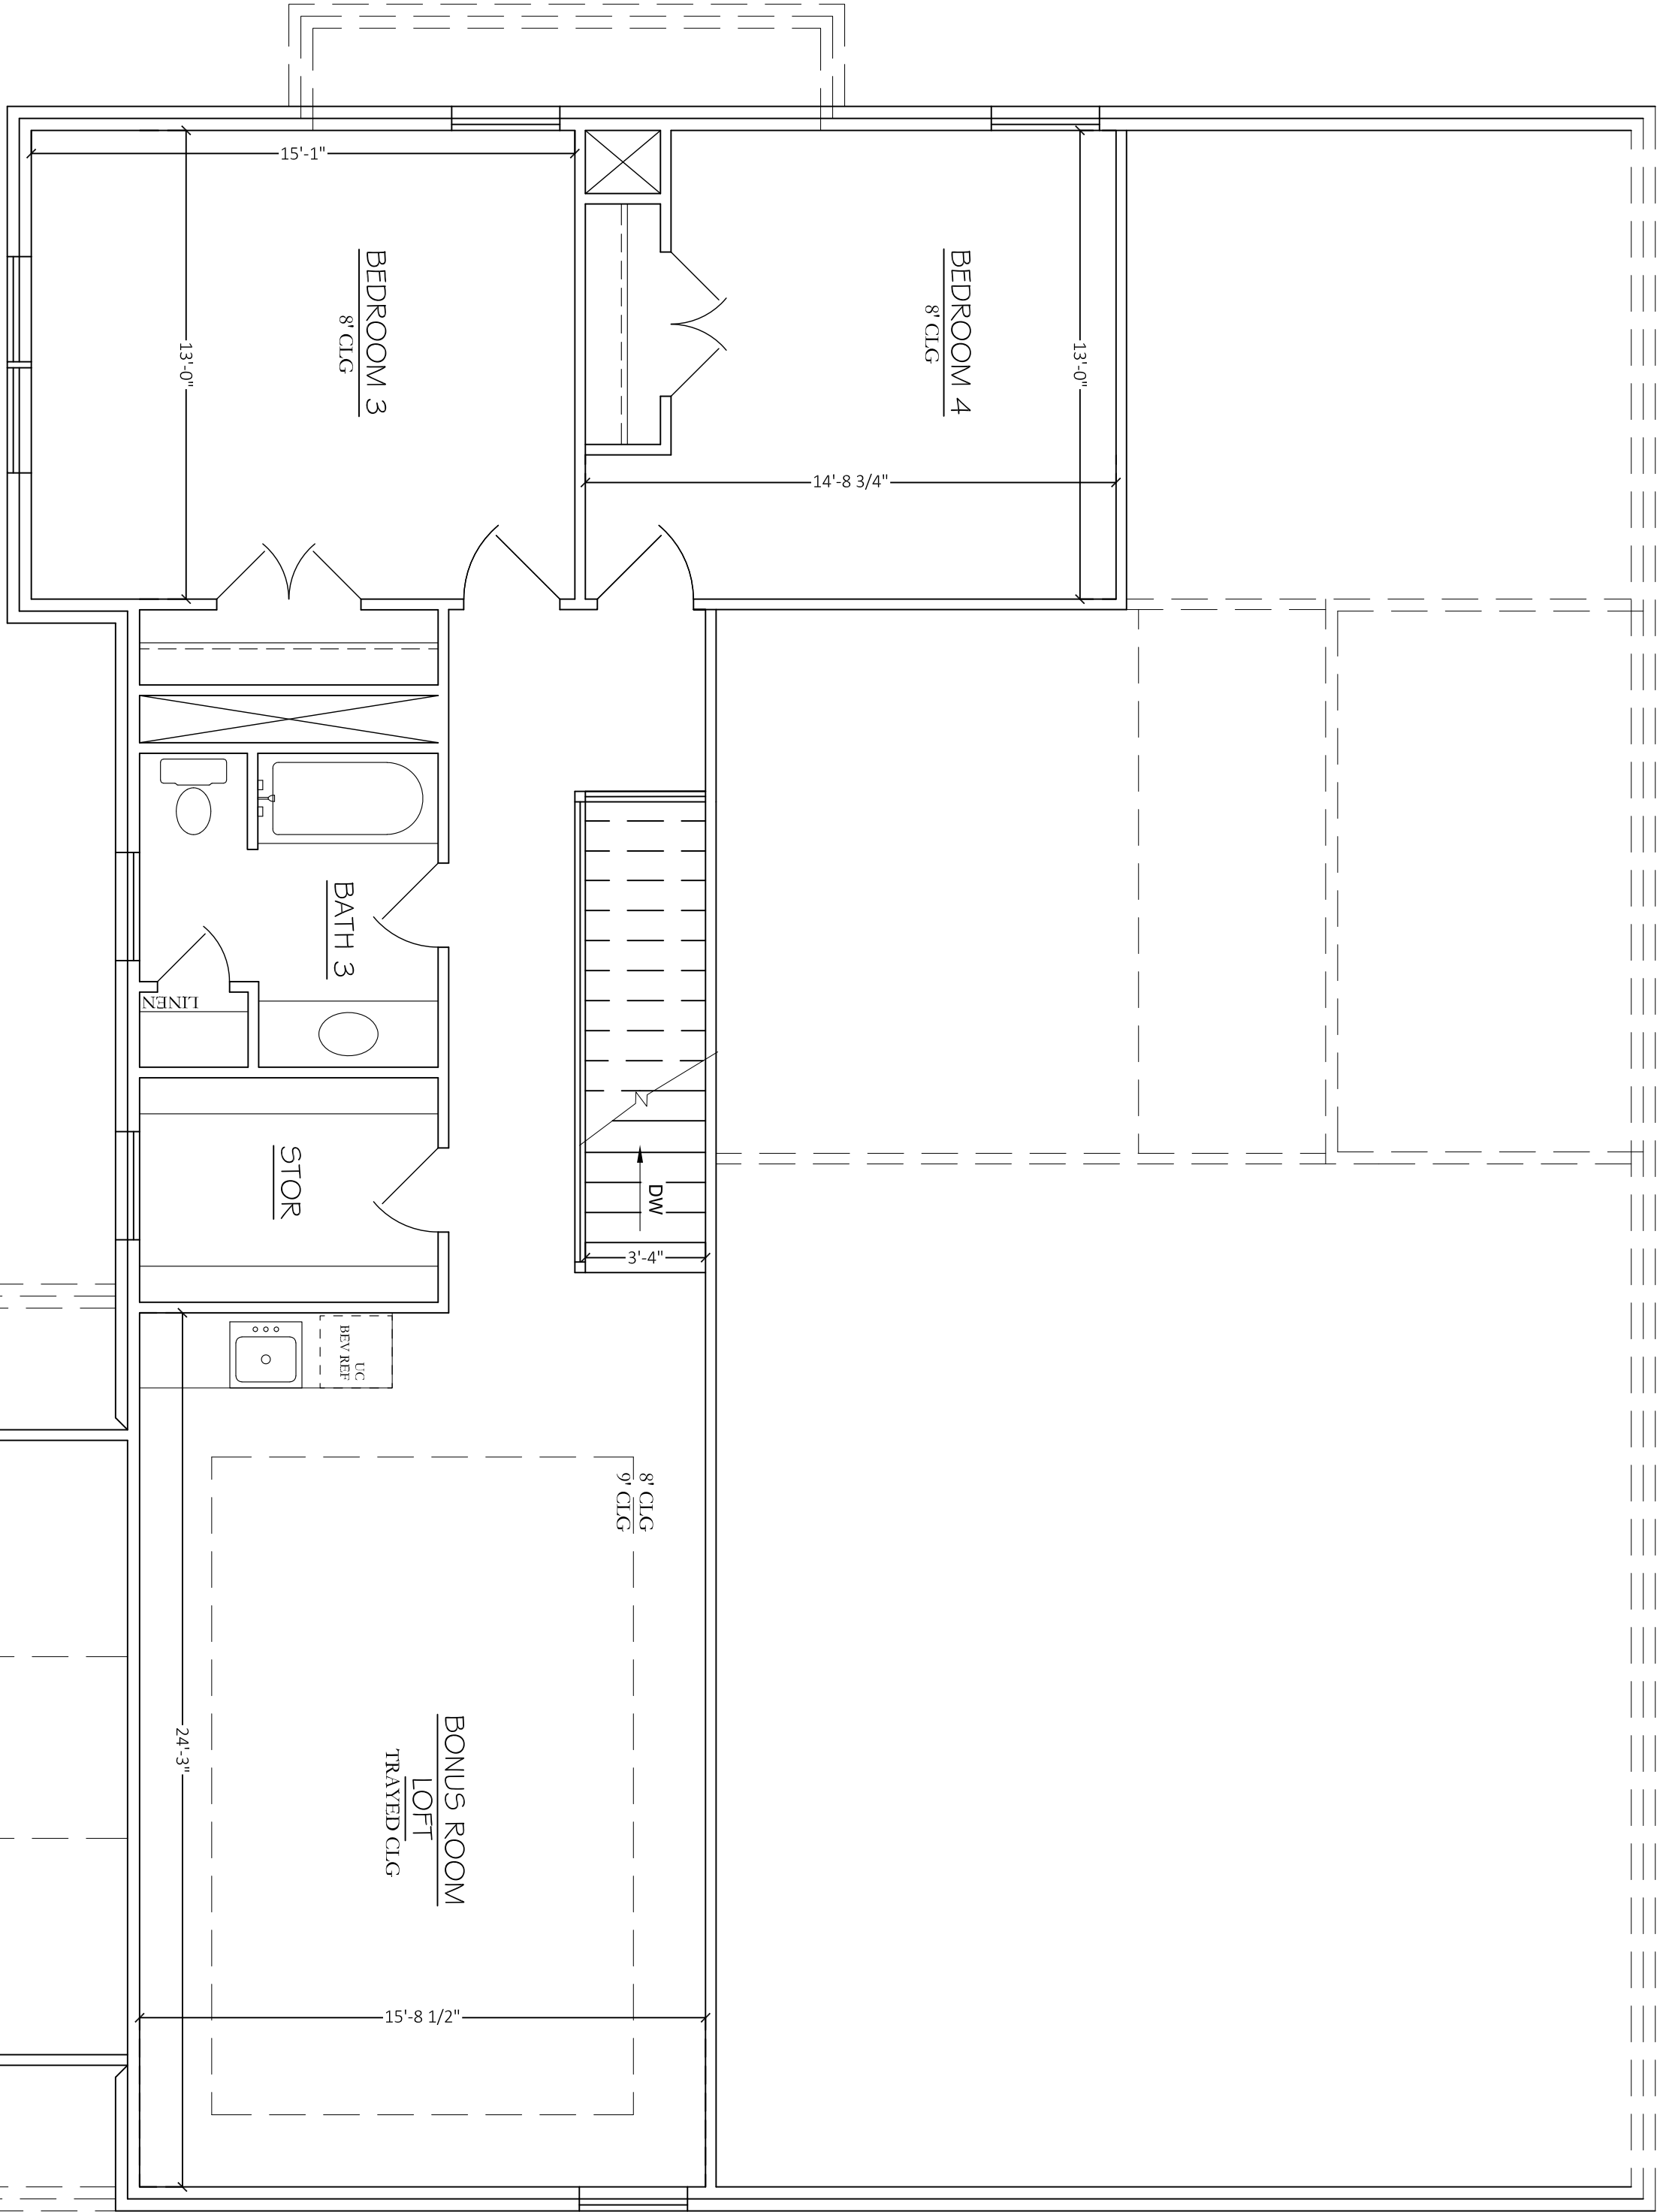

APPROX. AREA	
FIRST FLOOR LIVING	2162
SECOND FLOOR LIVING	1076
TOTAL HEATED	3238
UNFINISHED STORAGE	267
2-CAR GARAGE	548
FRONT PORCH	87
COVERED REAR PORCH	127
TOTAL COVERED	4267

PROJECT INFO

SUBDIVISION		SHORTS CROSSING	
LOT #	LOT 14		
PLAN	BEAUFORT		
GARAGE	2-CAR		
LH/RH ENTRY	RH ENTRY		
BEDROOMS	4 BEDROOM		
BATHROOMS	3.5 BATHROOM		

FLOOR PLAN

A.4

SECOND FLOOR PLAN

SCALE: 3/8"=1'-0"