
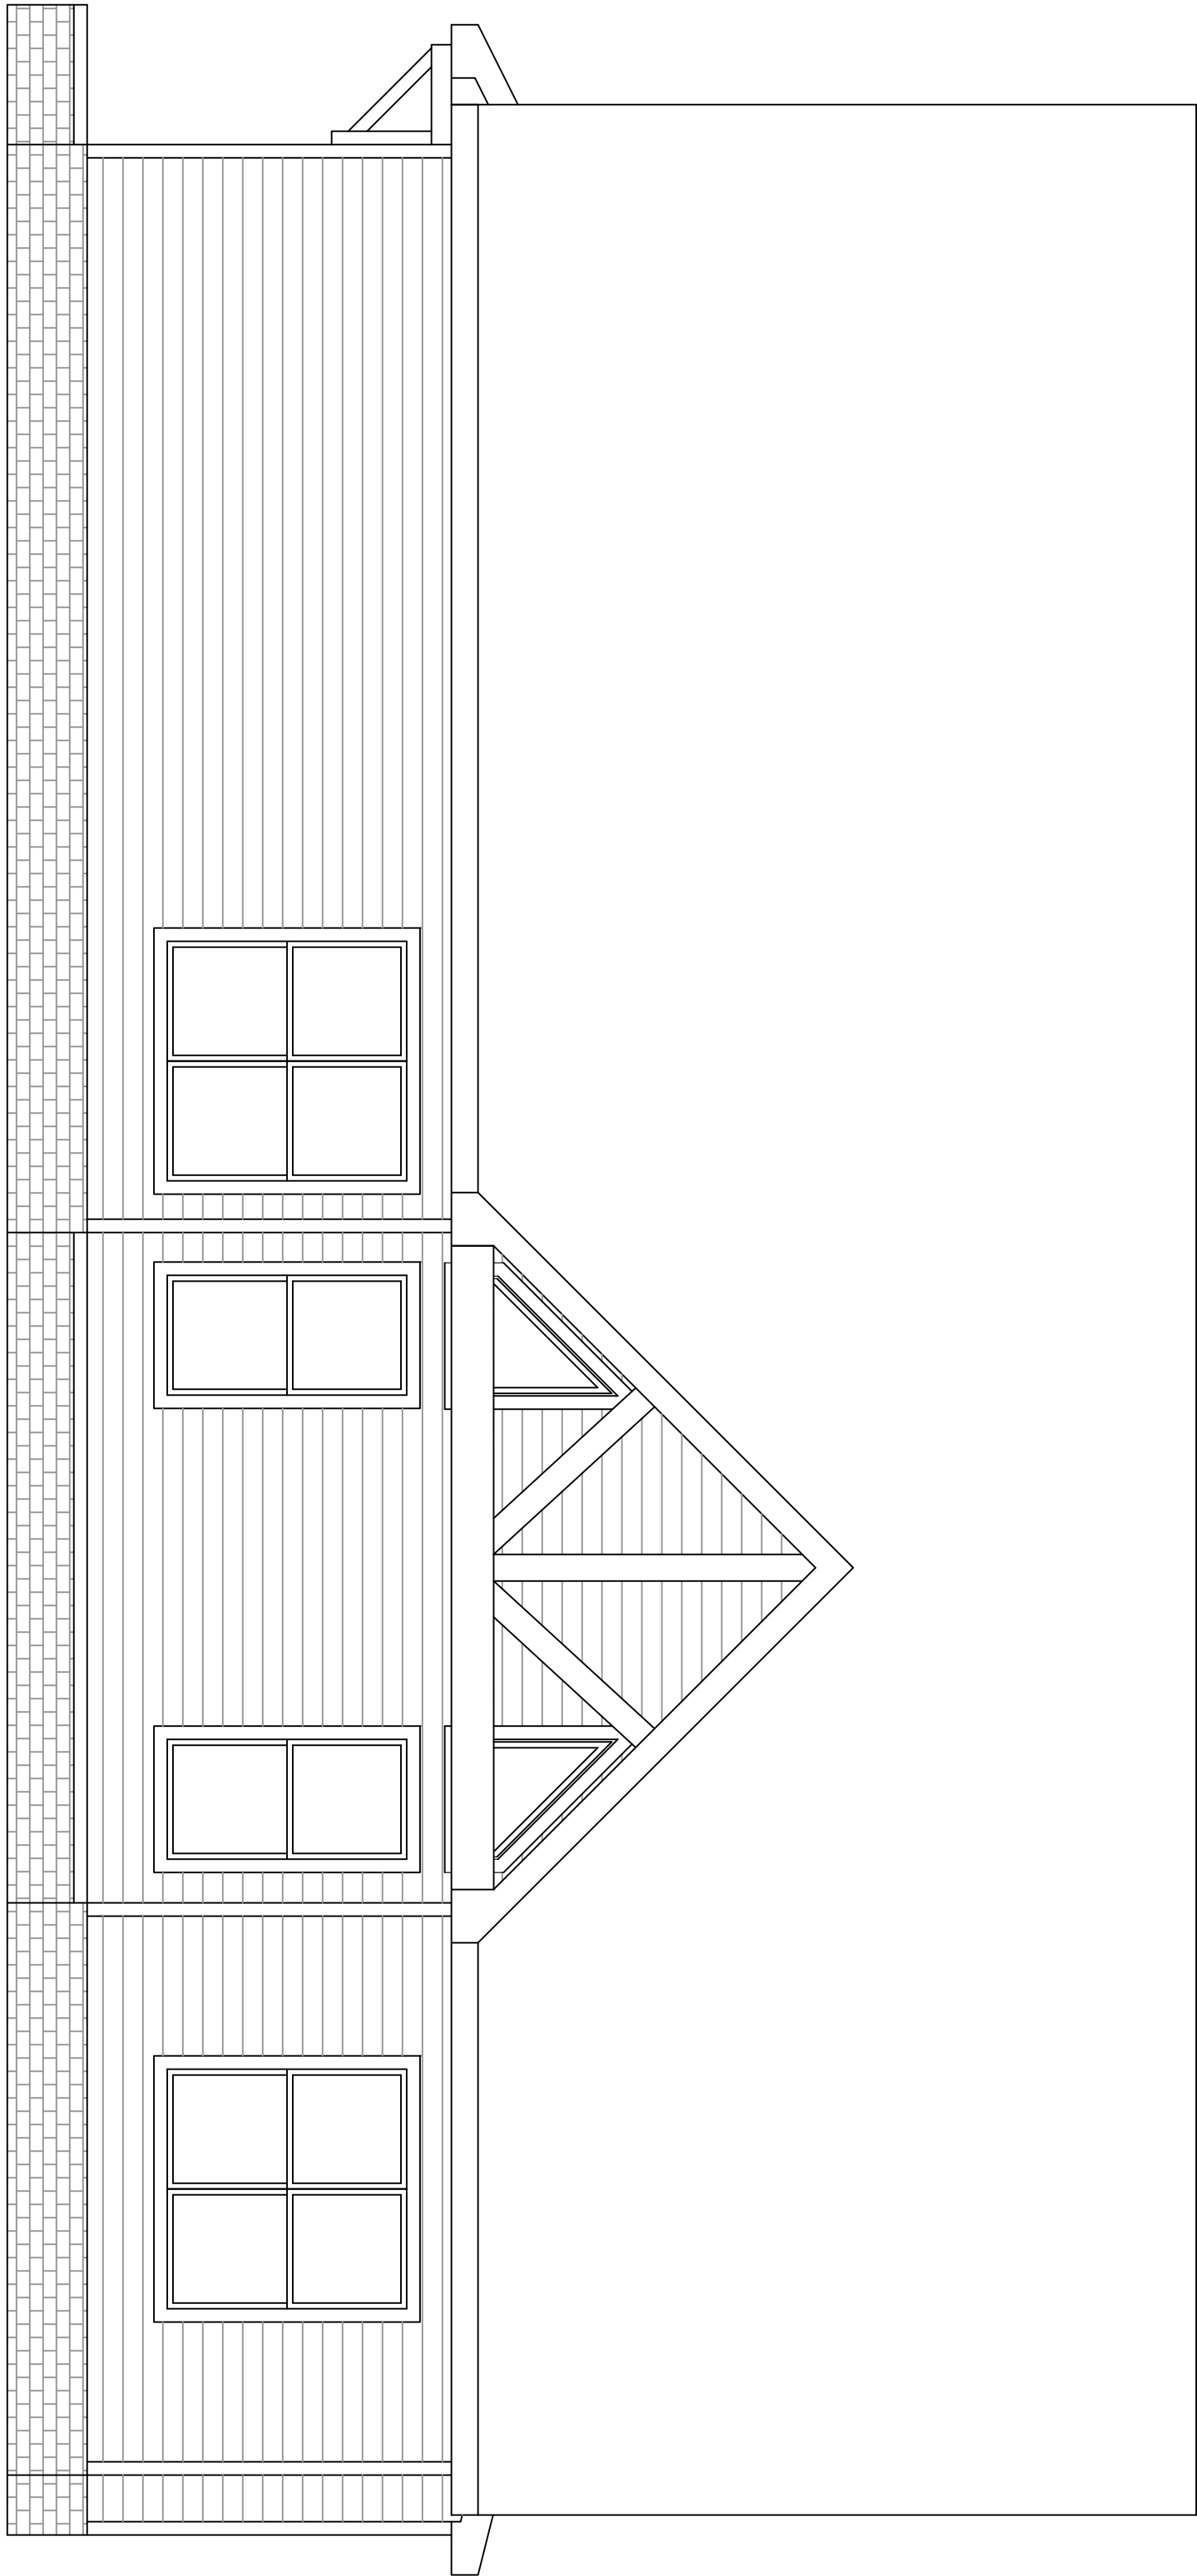


234 W. Northfield Blvd.
Murfreesboro, TN 37129

PAPER SIZE ARCH D (36x24)

DISCLAIMER

THE PLANS, RENDERINGS, AND IMAGES PROVIDED IN THIS BROCHURE ARE FOR ILLUSTRATIVE PURPOSES ONLY. ALL DIMENSIONS, MATERIALS, AND SPECIFICATIONS ARE APPROXIMATE AND SUBJECT TO CHANGE WITHOUT NOTICE. FINAL CONSTRUCTION DETAILS MAY VARY FROM THE DESIGNS DEPICTED IN THIS BROCHURE.

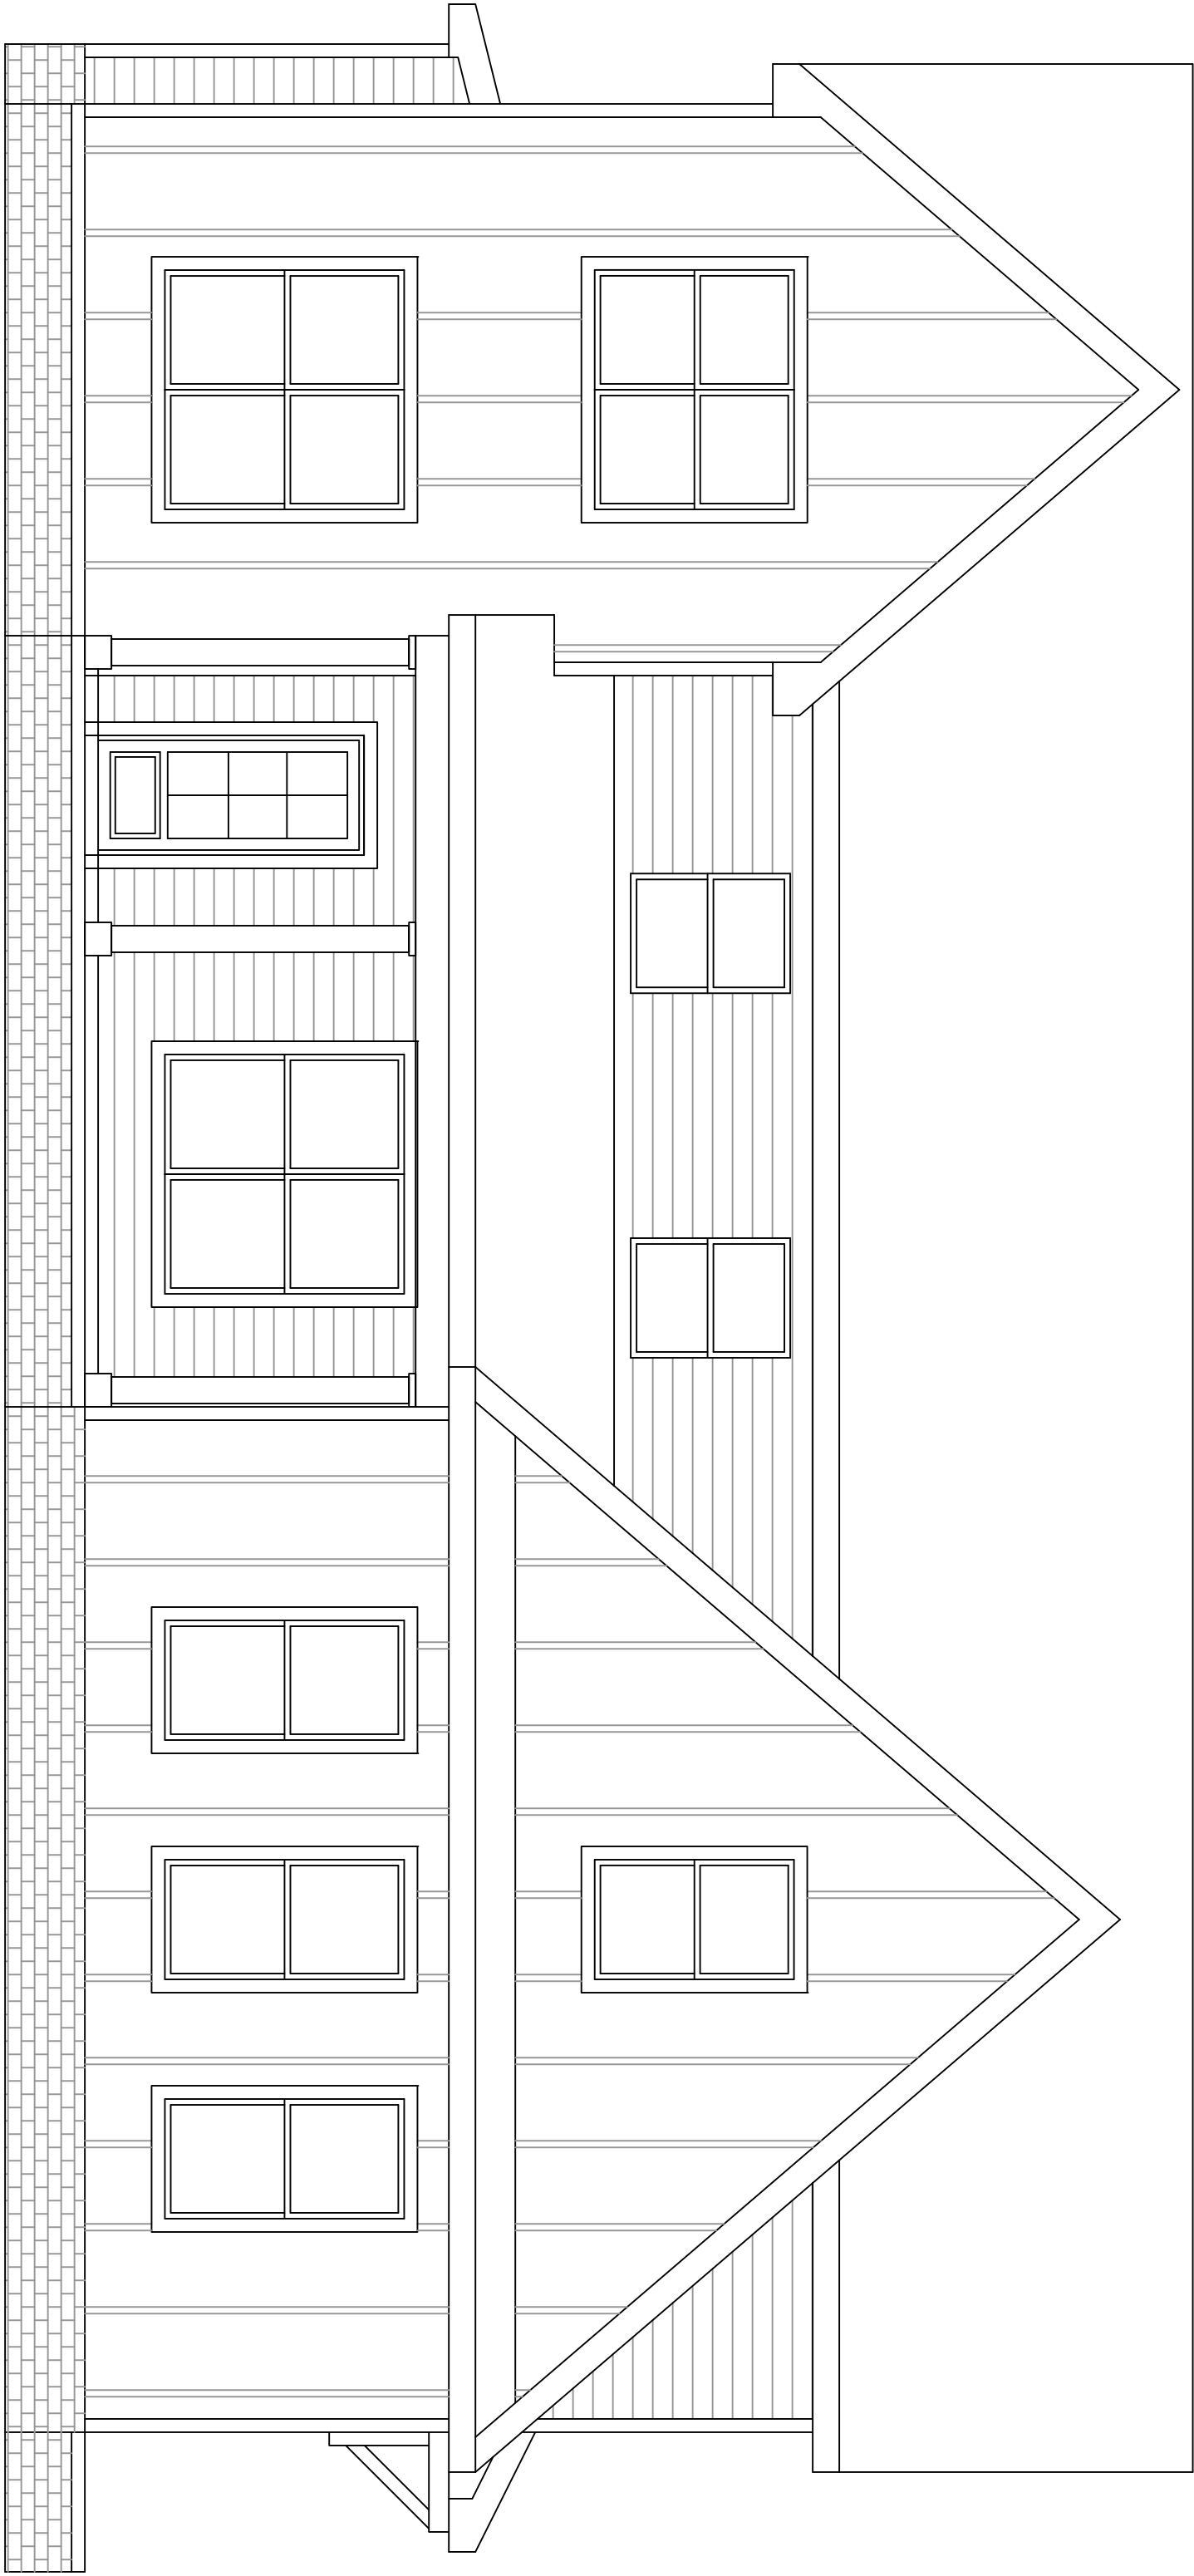

APPROX. AREA	
FIRST FLOOR LIVING	2126
SECOND FLOOR LIVING	1393
TOTAL HEATED	3519
2-CAR GARAGE	593
FRONT PORCH	115
COVERED REAR PORCH	148
TOTAL COVERED	4375

PROJECT INFO

SUBDIVISION	UNIONVILLE D.
LOT #	LOT 2A
PLAN	BEAUFORT
GARAGE	2-CAR
LH/RH ENTRY	*****
BEDROOMS	4 BEDROOM
BATHROOMS	3.5 BATHROOM



ELEVATIONS

234 W. Northfield Blvd.
Murfreesboro, TN 37129

PAPER SIZE ARCH D (36x24)

DISCLAIMER

THE PLANS, RENDERINGS, AND IMAGES PROVIDED IN THIS BROCHURE ARE FOR ILLUSTRATIVE PURPOSES ONLY. ALL DIMENSIONS, MATERIALS, AND SPECIFICATIONS ARE APPROXIMATE AND SUBJECT TO CHANGE WITHOUT NOTICE. FINAL CONSTRUCTION DETAILS MAY VARY FROM THE DESIGNS DEPICTED IN THIS BROCHURE.

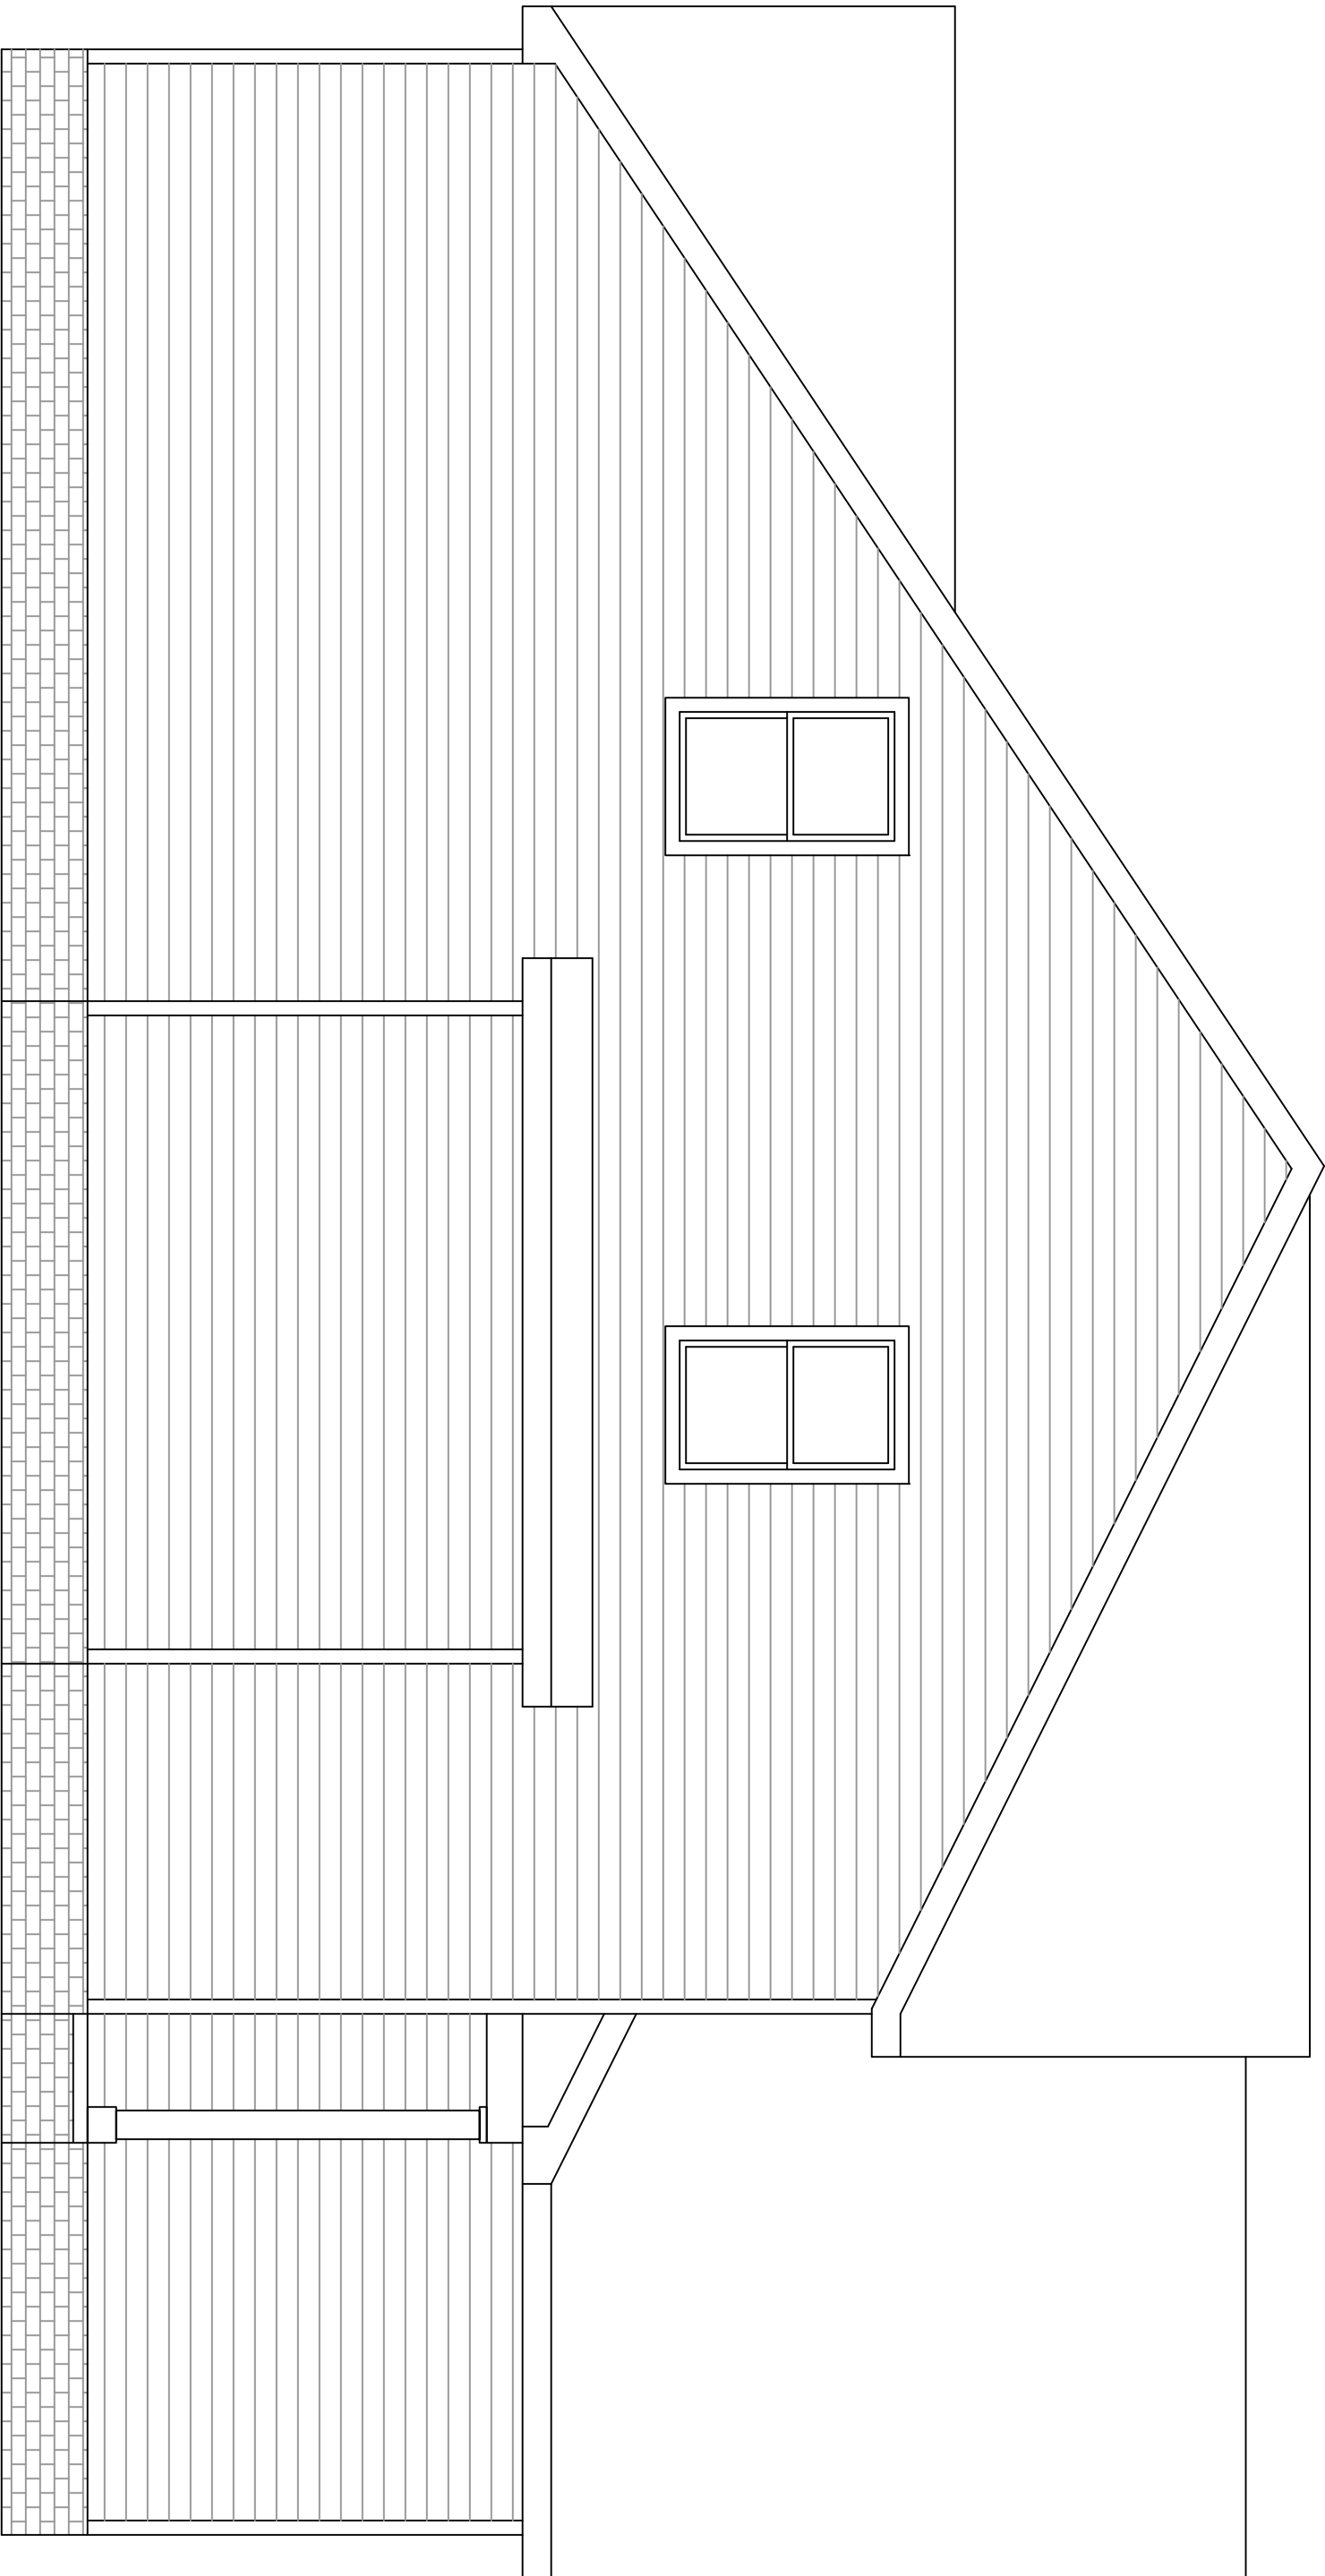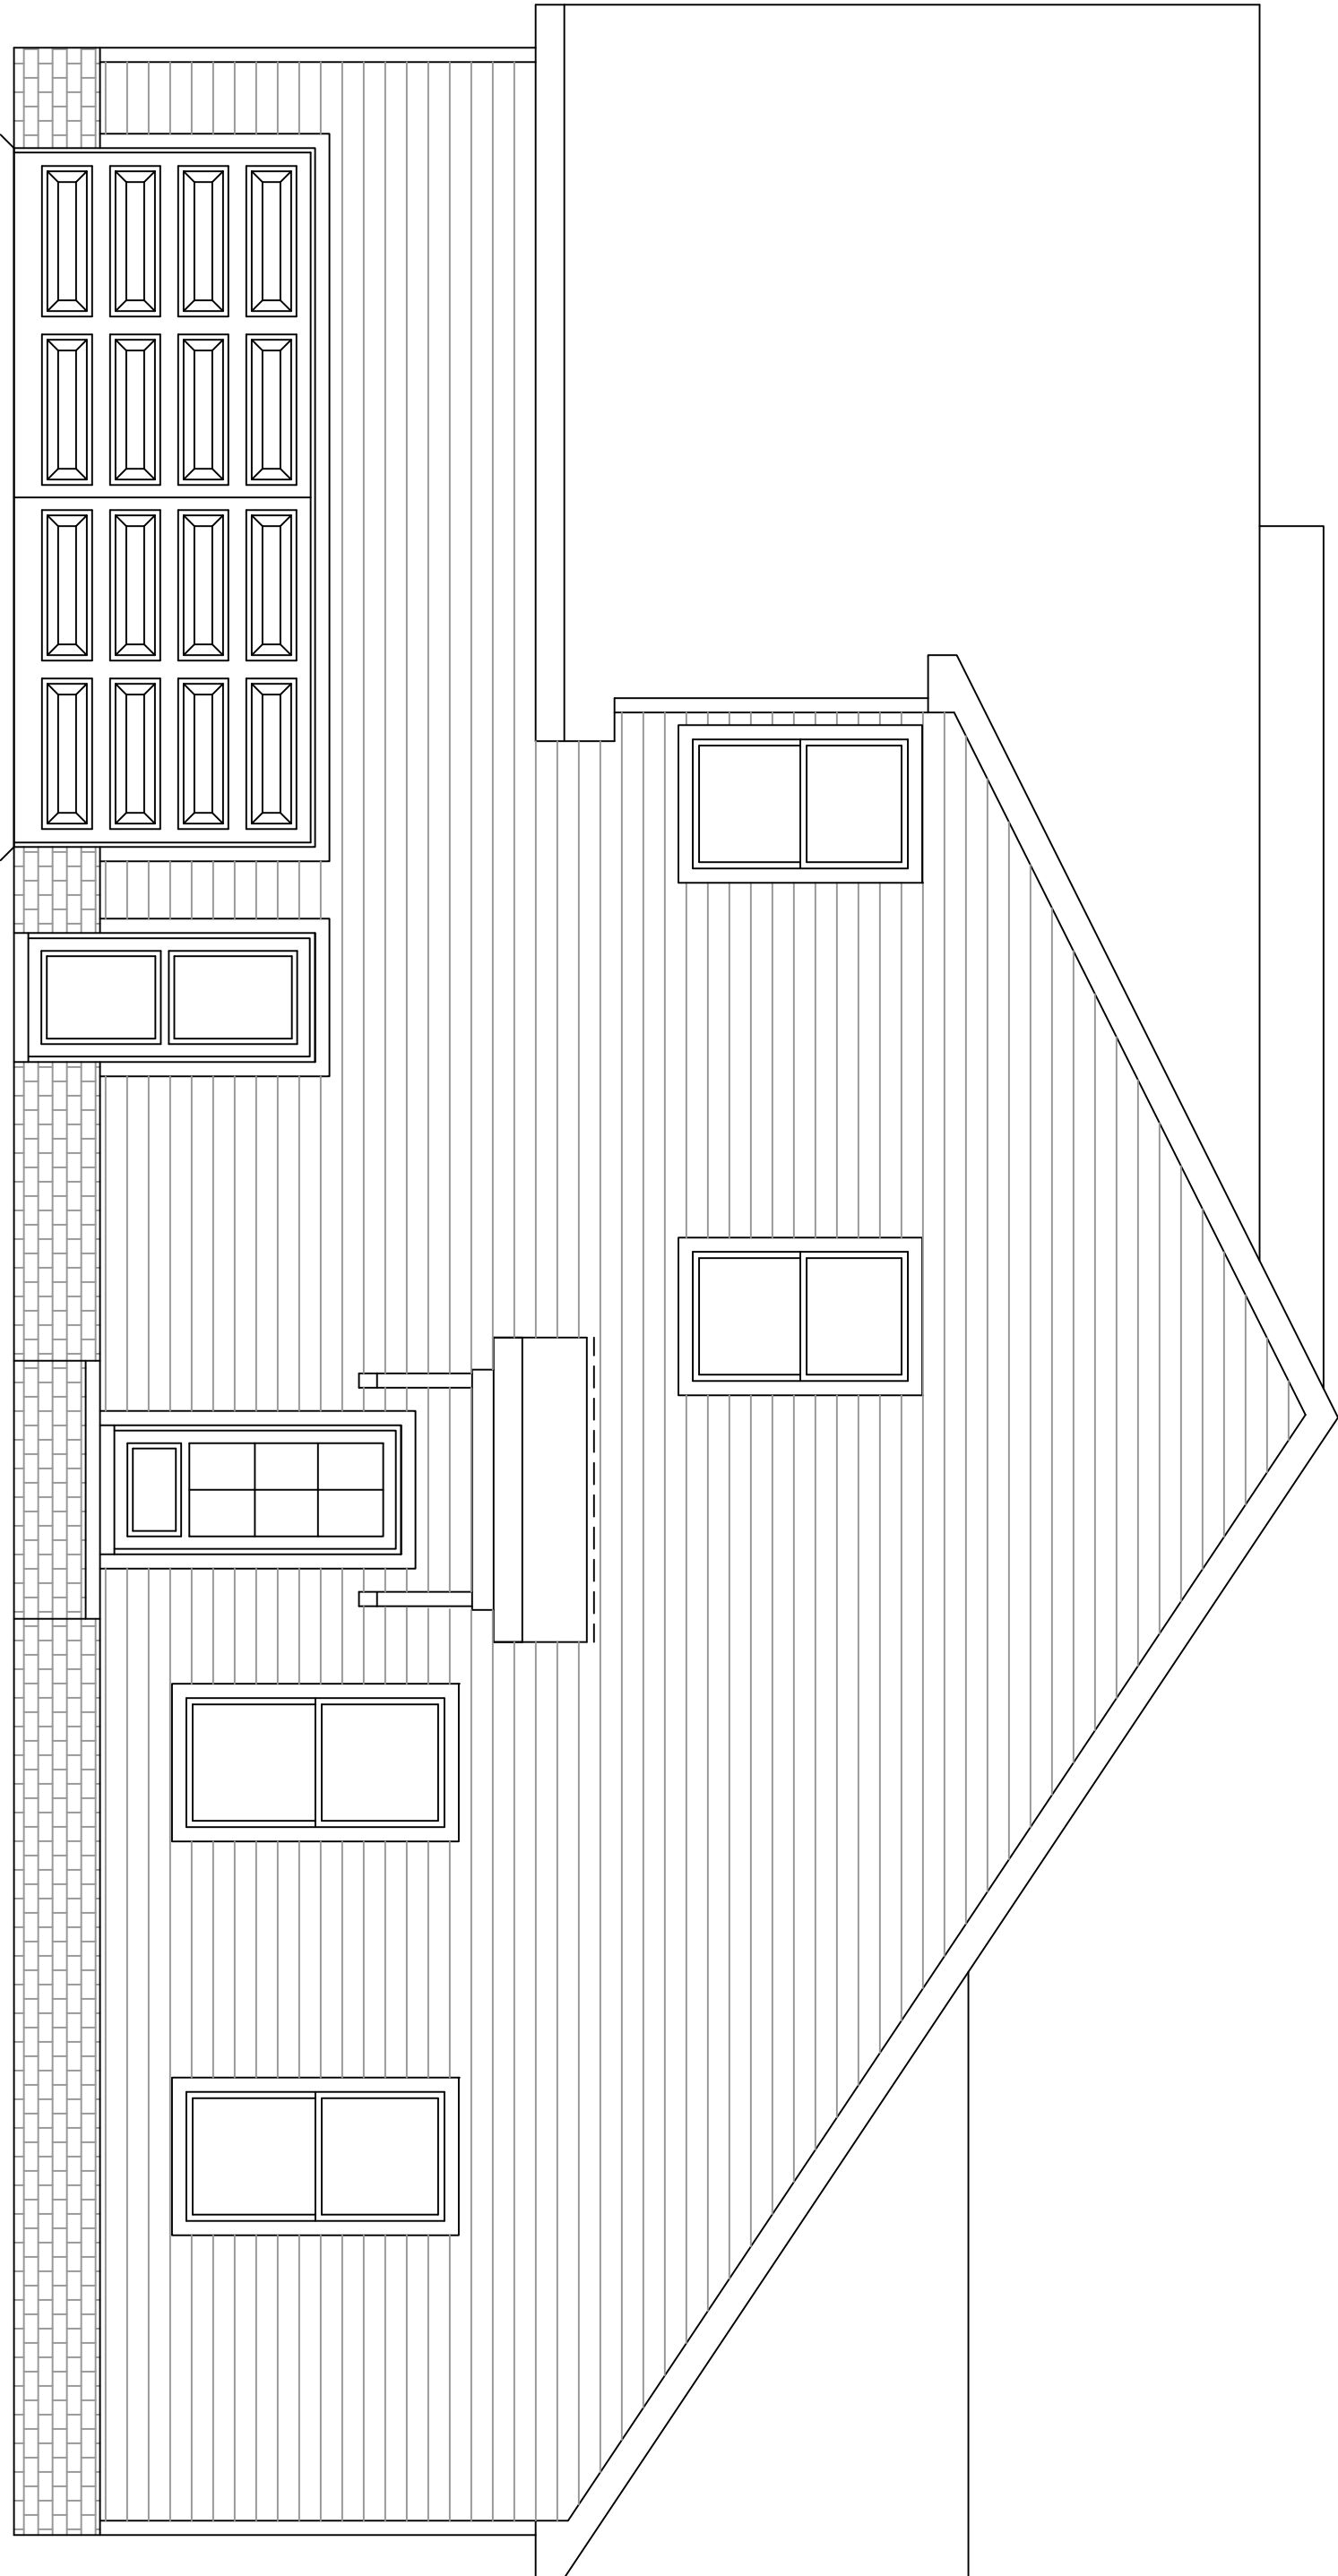

APPROX. AREA	
FIRST FLOOR LIVING	2126
SECOND FLOOR LIVING	1393
TOTAL HEATED	3519
2-CAR GARAGE	593
FRONT PORCH	115
COVERED REAR PORCH	148
TOTAL COVERED	4375

PROJECT INFO

SUBDIVISION	UNIONVILLE D.
LOT #	LOT 2A
PLAN	BEAUFORT
GARAGE	2-CAR
LH/RH ENTRY	-----
BEDROOMS	4 BEDROOM
BATHROOMS	3.5 BATHROOM


ELEVATIONS

234 W. Northfield Blvd.
Murfreesboro, TN 37129

PAPER SIZE ARCH D (36x24)

DISCLAIMER

THE PLANS, RENDERINGS, AND IMAGES PROVIDED IN THIS BROCHURE ARE FOR ILLUSTRATIVE PURPOSES ONLY. ALL DIMENSIONS, MATERIALS, AND SPECIFICATIONS ARE APPROXIMATE AND SUBJECT TO CHANGE WITHOUT NOTICE. FINAL CONSTRUCTION DETAILS MAY VARY FROM THE DESIGNS DEPICTED IN THIS BROCHURE.

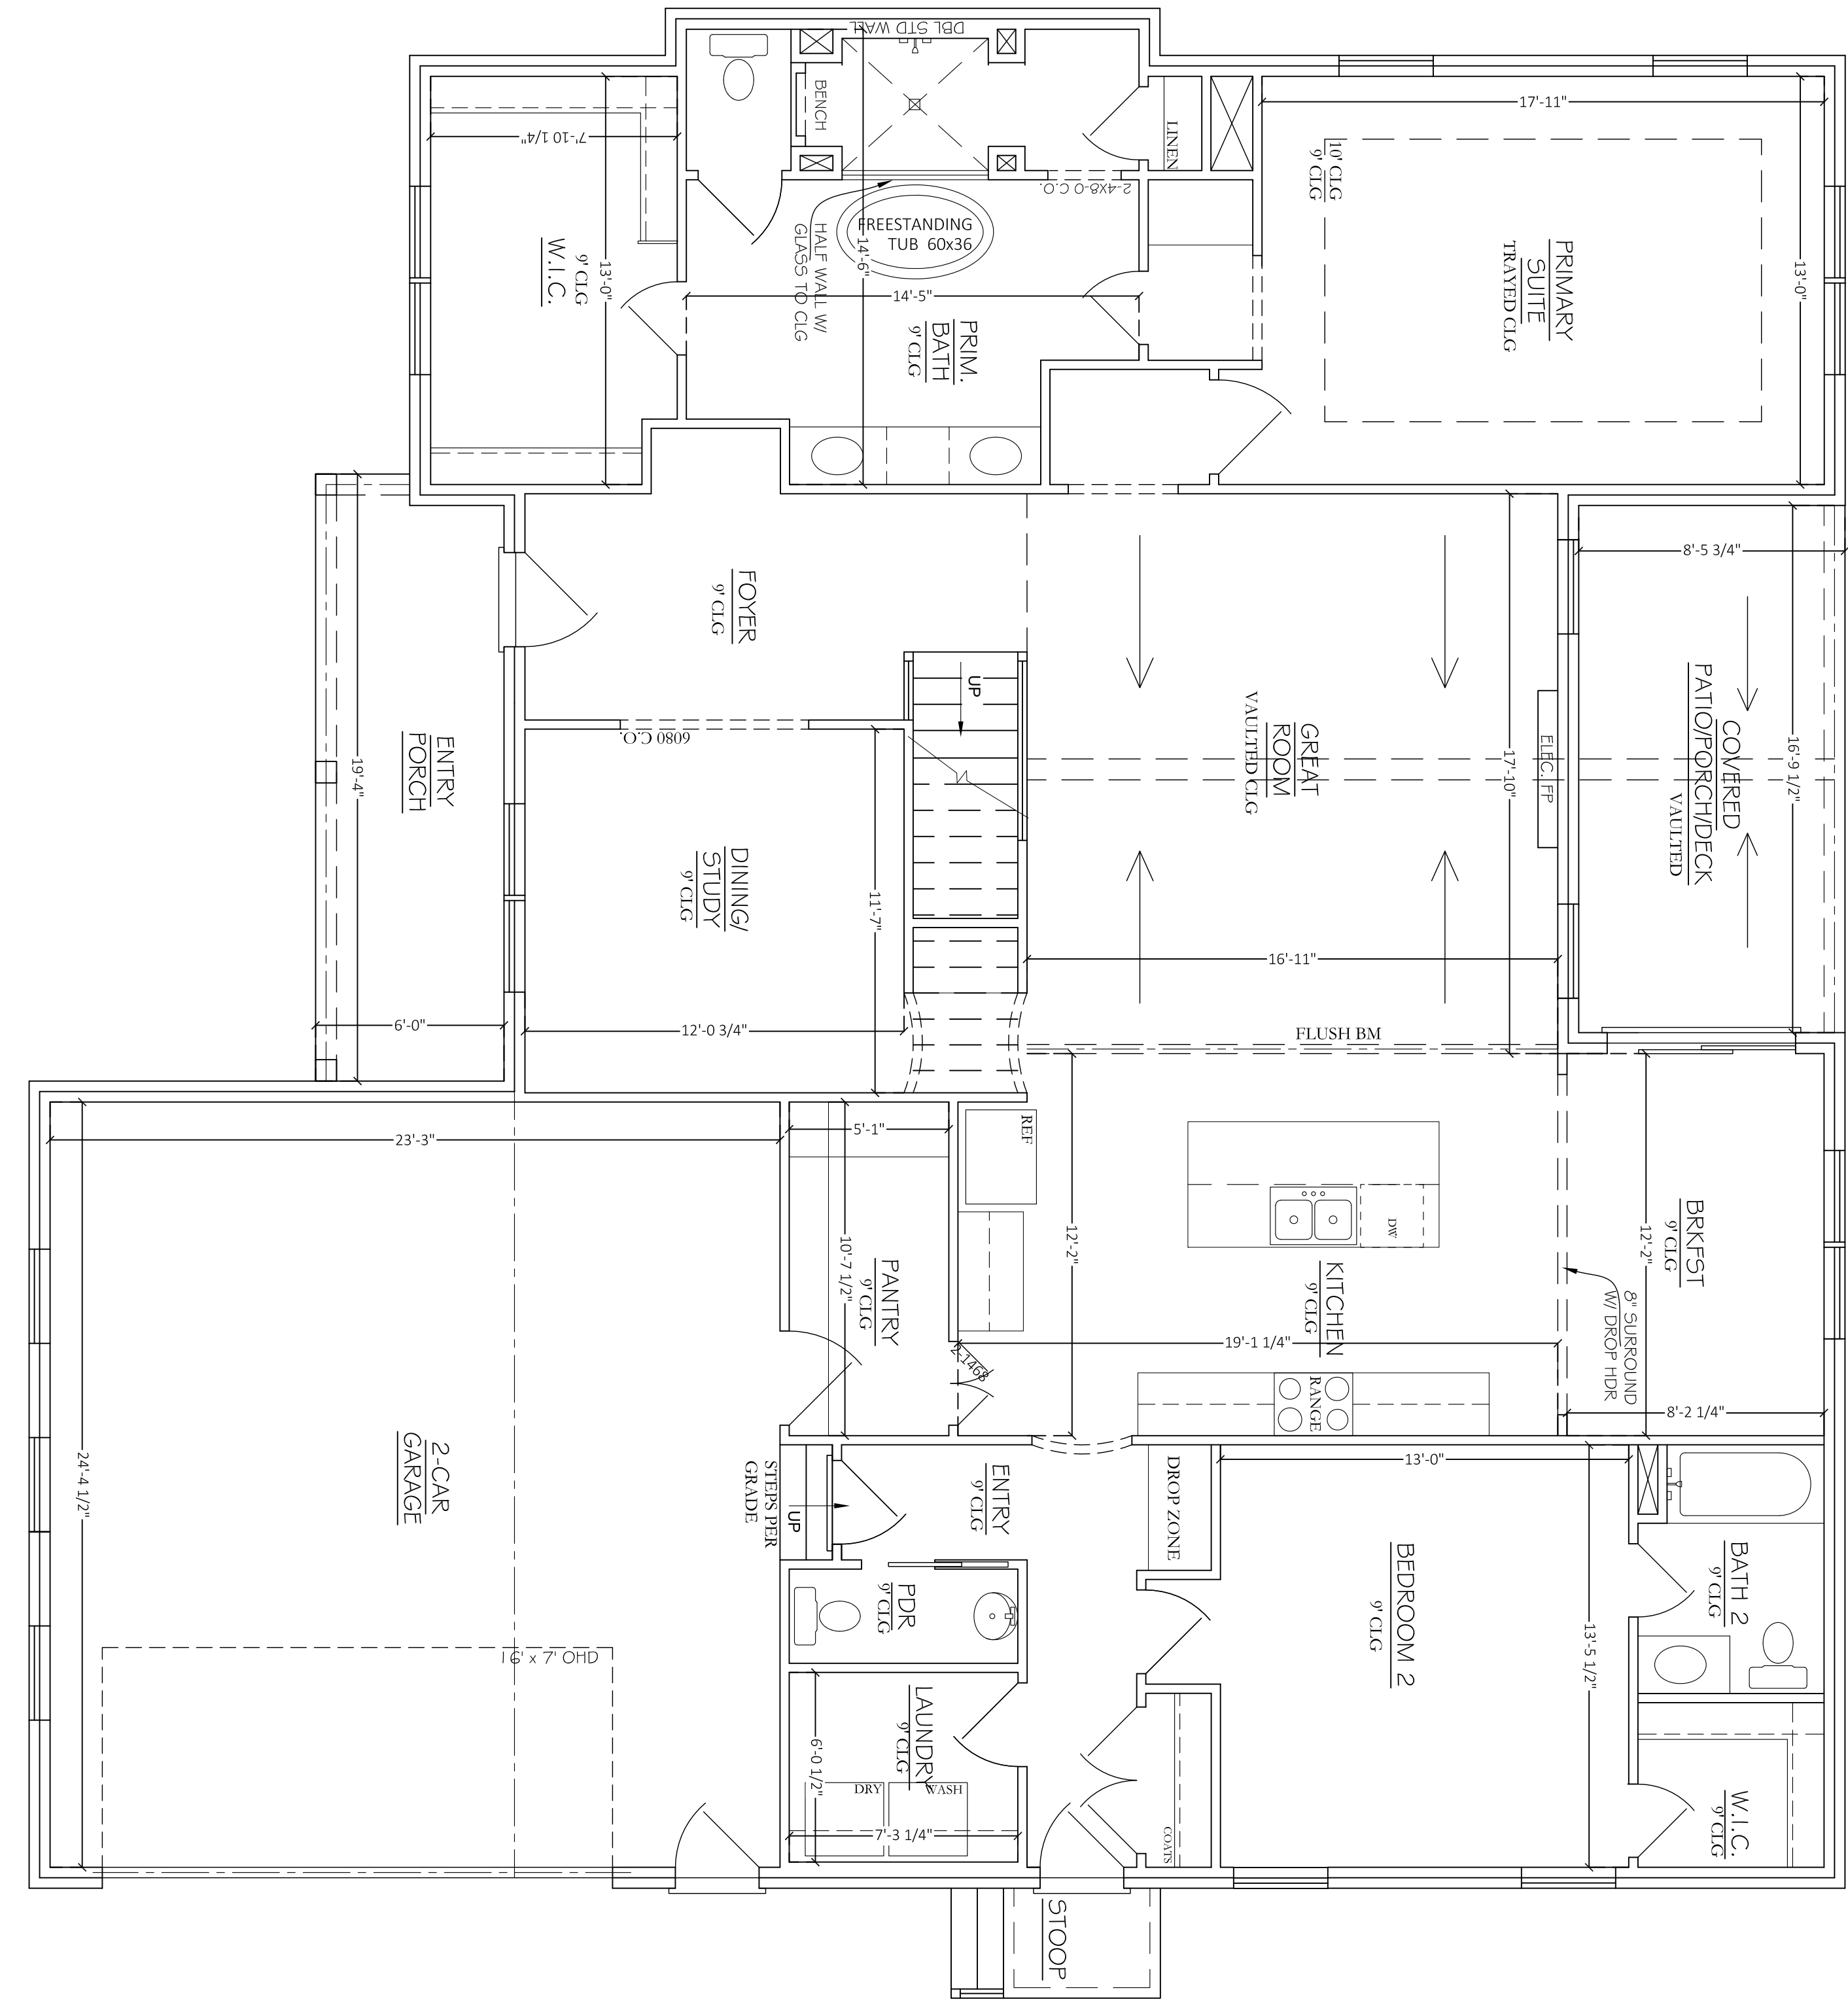

FIRST FLOOR PLAN

SCALE: 1/4"=1'-0"

APPROX. AREA	
FIRST FLOOR LIVING	2126
SECOND FLOOR LIVING	1393
TOTAL HEATED	3519
2-CAR GARAGE	593
FRONT PORCH	115
COVERED REAR PORCH	148
TOTAL COVERED	4375

PROJECT INFO

SUBDIVISION	UNIONVILLE D.
LOT #	LOT 2A
PLAN	BEAUFORT
GARAGE	2-CAR
LH/RH ENTRY	-----
BEDROOMS	4 BEDROOM
BATHROOMS	3.5 BATHROOM

FLOOR PLAN

234 W. Northfield Blvd.
Murfreesboro, TN 37129

PAPER SIZE ARCH D (36x24)

DISCLAIMER

THE PLANS, RENDERINGS, AND IMAGES PROVIDED IN THIS BROCHURE ARE FOR ILLUSTRATIVE PURPOSES ONLY. ALL DIMENSIONS, MATERIALS, AND SPECIFICATIONS ARE APPROXIMATE AND SUBJECT TO CHANGE WITHOUT NOTICE. FINAL CONSTRUCTION DETAILS MAY VARY FROM THE DESIGNS DEPICTED IN THIS BROCHURE.


APPROX. AREA	
FIRST FLOOR LIVING	2126
SECOND FLOOR LIVING	1393
TOTAL HEATED	3519
2-CAR GARAGE	593
FRONT PORCH	115
COVERED REAR PORCH	148
TOTAL COVERED	4375

PROJECT INFO

SUBDIVISION	UNIONVILLE D.
LOT #	LOT 2A
PLAN	BEAUFORT
GARAGE	2-CAR
LH/RH ENTRY	-----
BEDROOMS	4 BEDROOM
BATHROOMS	3.5 BATHROOM

FLOOR PLAN

A.4

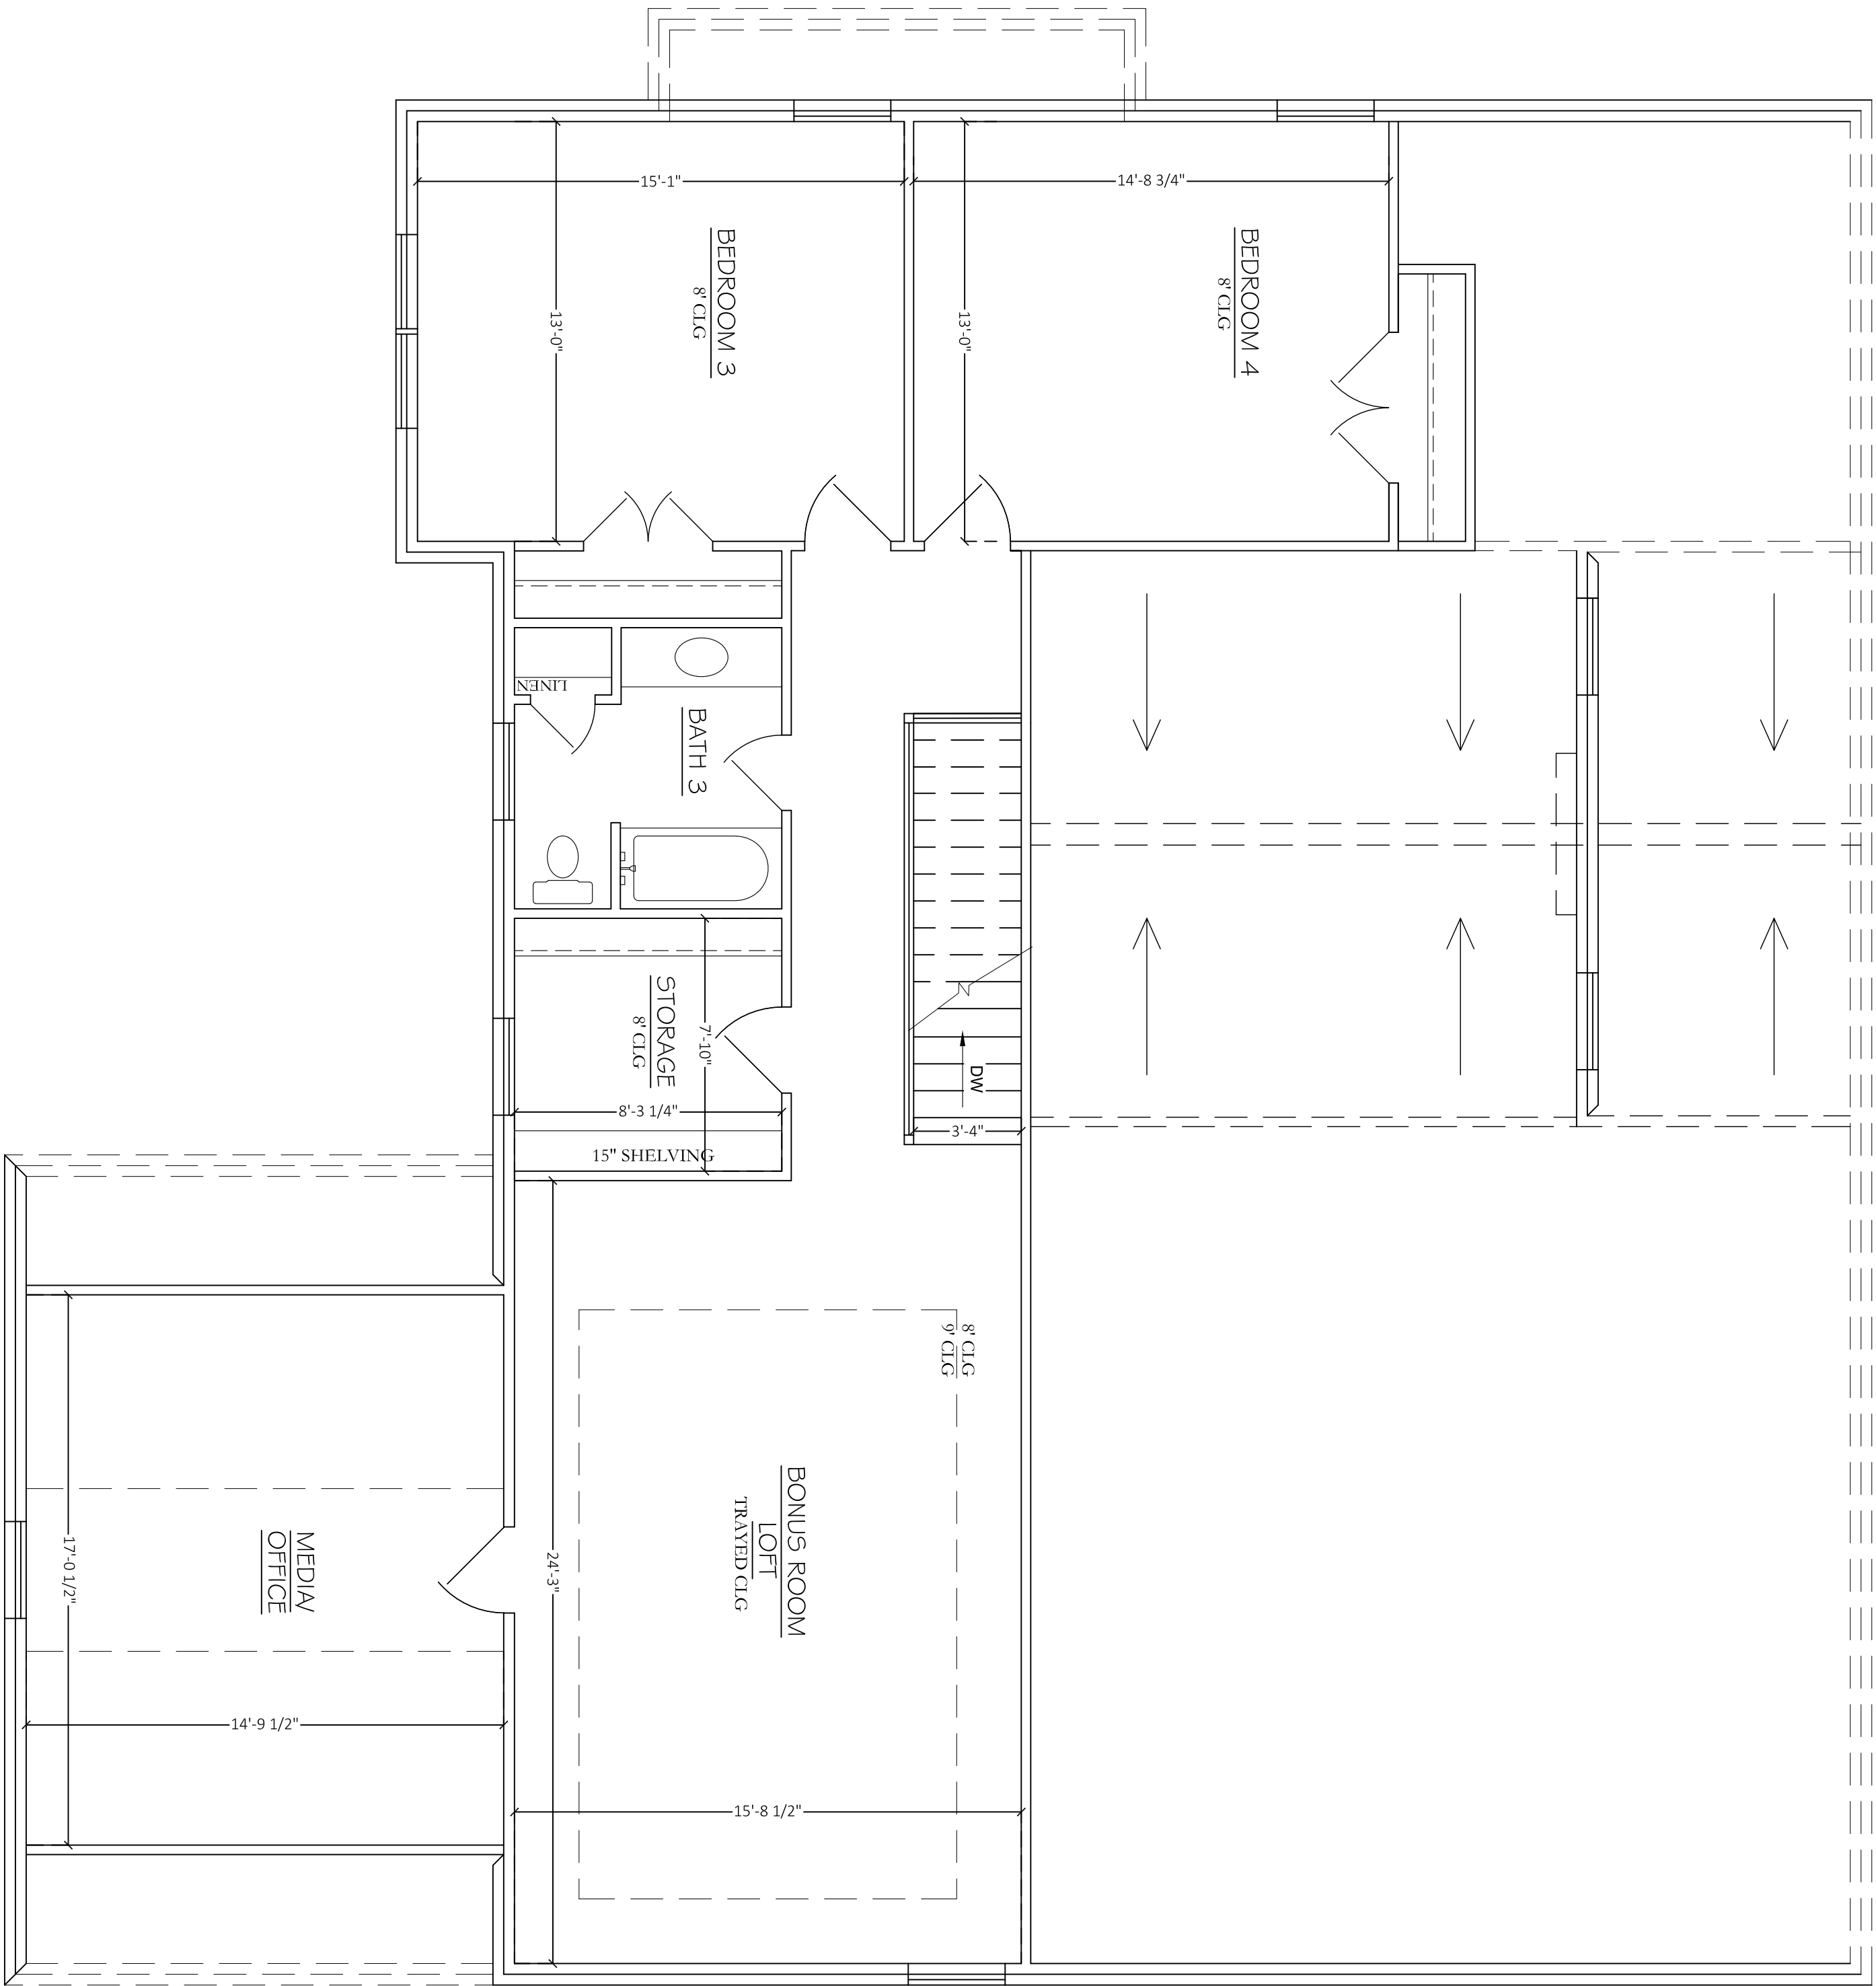

SECOND FLOOR PLAN

SCALE: 1/4"=1'-0"