

234 W. Northfield Blvd.
Murfreesboro, TN 37129

PAPER SIZE ARCH D (36x24)


APPROX. AREA	
FIRST FLOOR LIVING	1015
SECOND FLOOR LIVING	908
TOTAL HEATED	1923
GARAGE	439
FRONT PORCH	77
COVERED REAR PORCH	120
TOTAL COVERED	2559

PROJECT INFO

SUBDIVISION	TOM VICKERS
LOT #	LOT 7
PLAN	COVE
GARAGE	2-CAR GARAGE
LH/RH ENTRY	RH FRONT ENTRY
BEDROOMS	4 BEDROOMS
BATHROOMS	3.5 BATHROOMS


ELEVATIONS

A.1

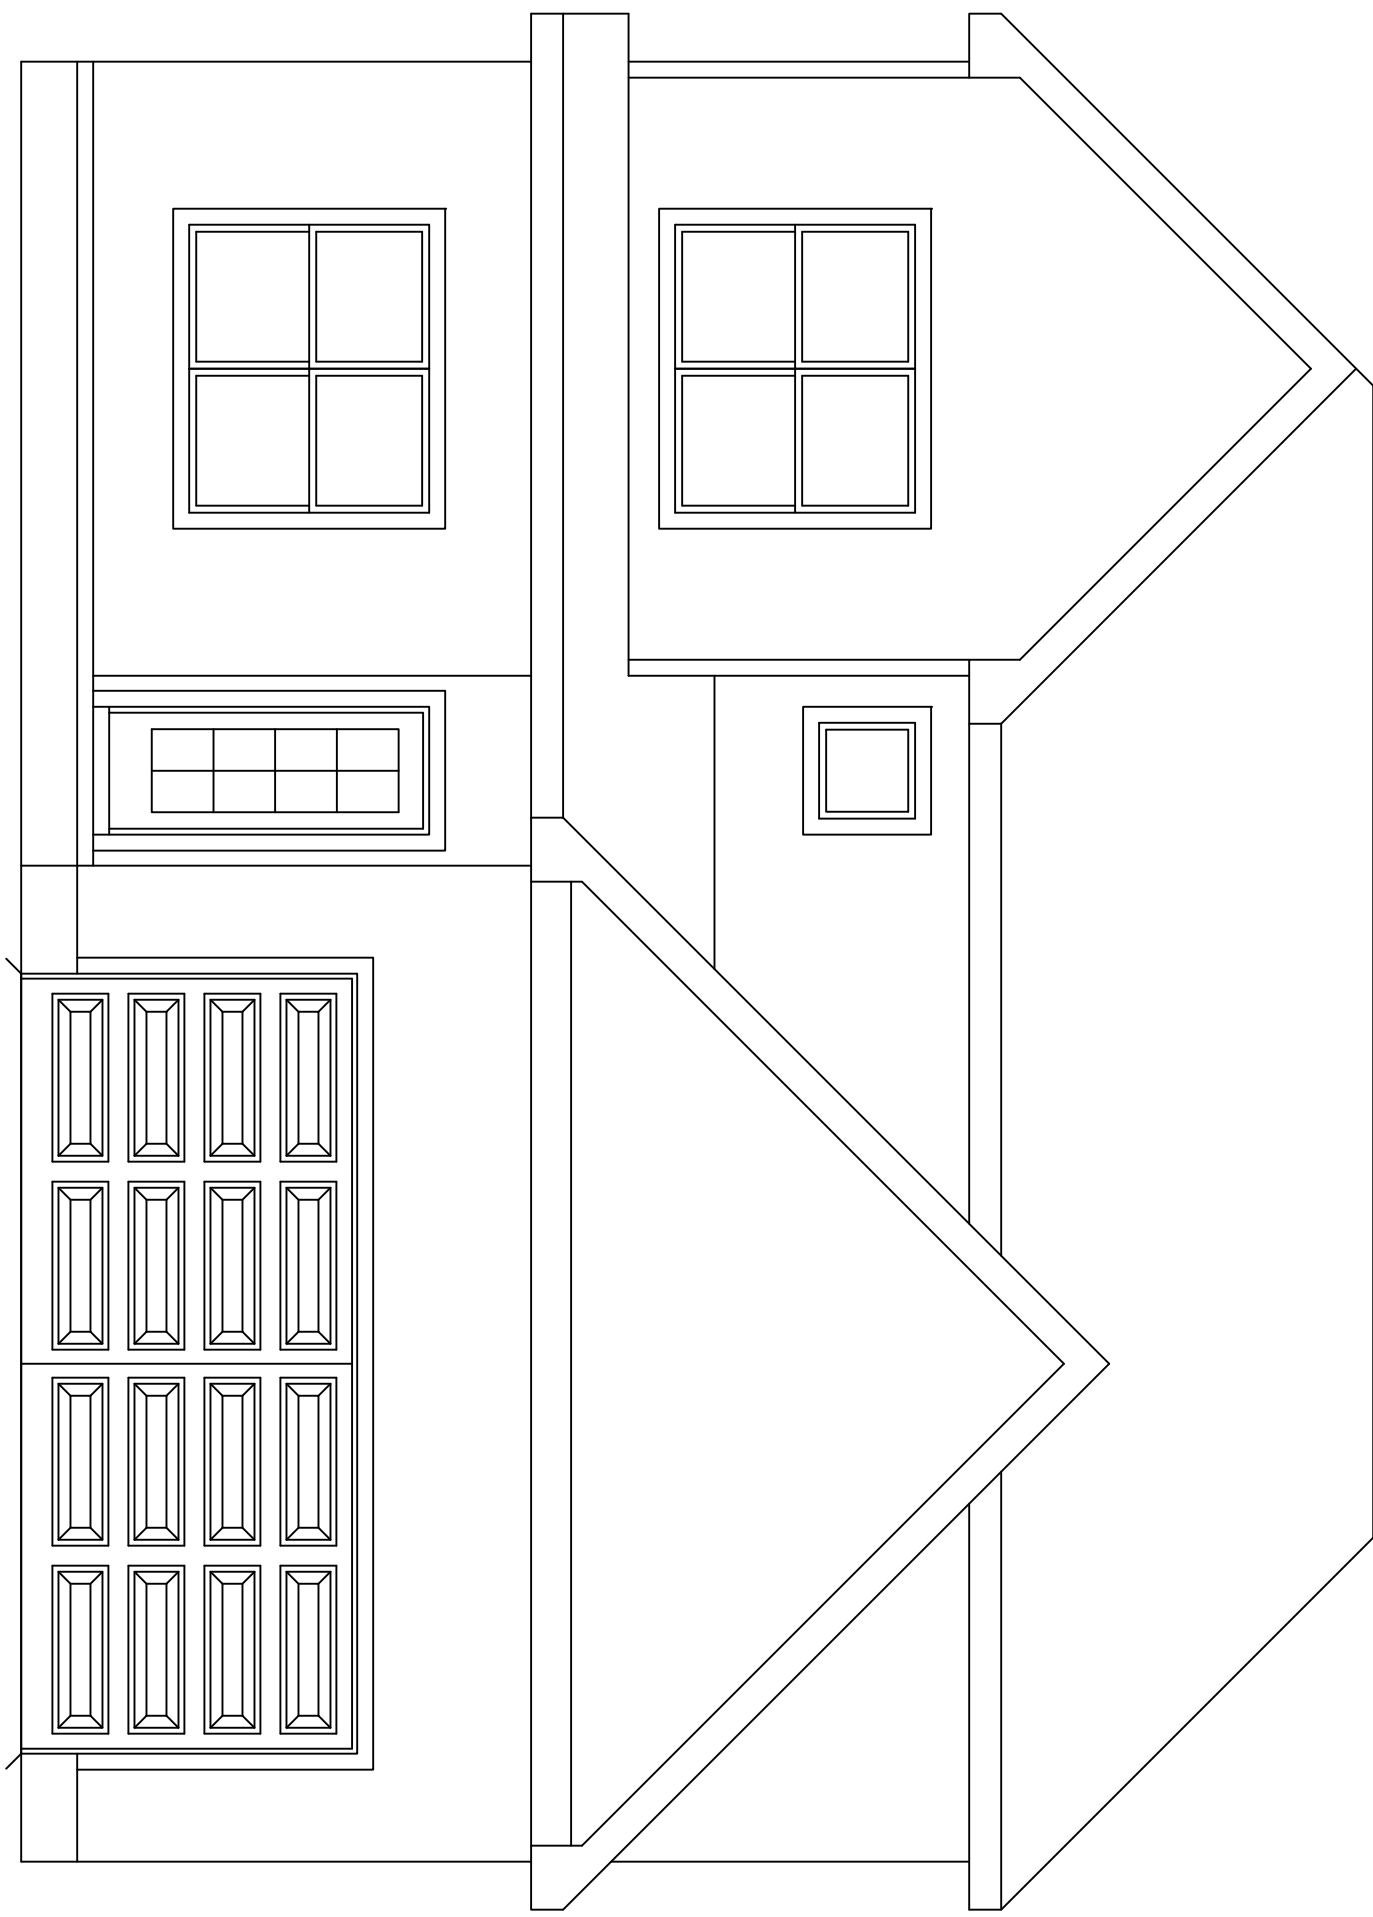


FRONT ELEVATION

SCALE: 1/4"=1'-0"

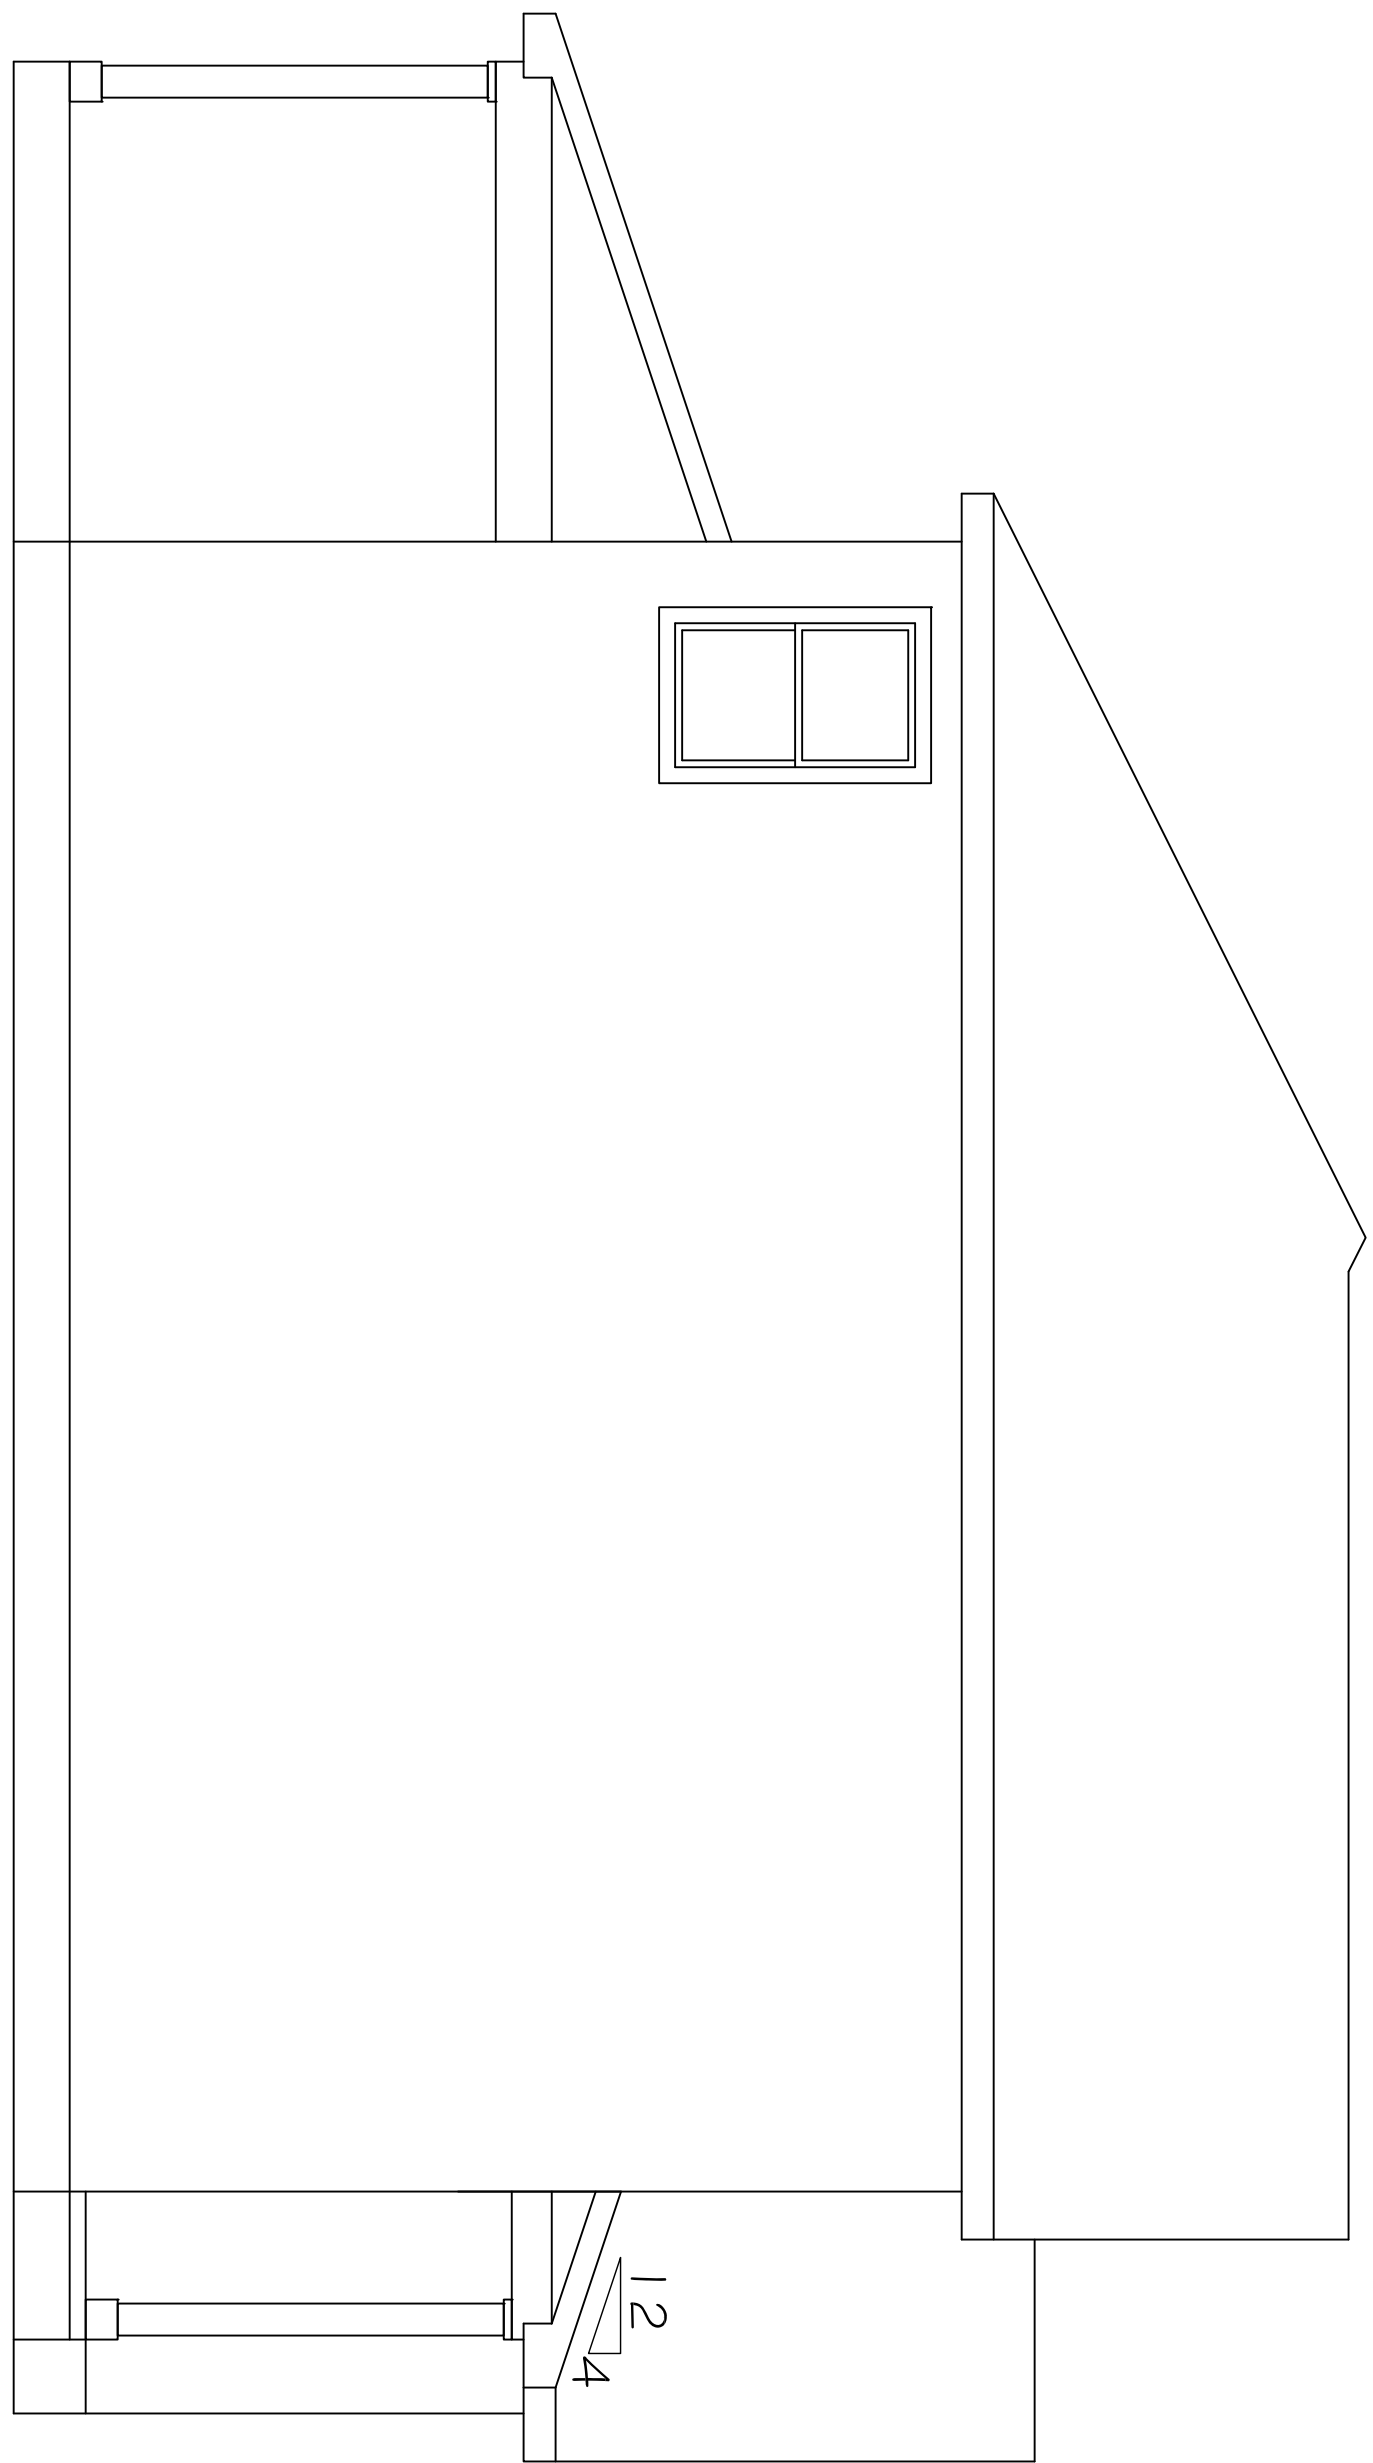


LEFT ELEVATION

SCALE: 1/4"=1'-0"

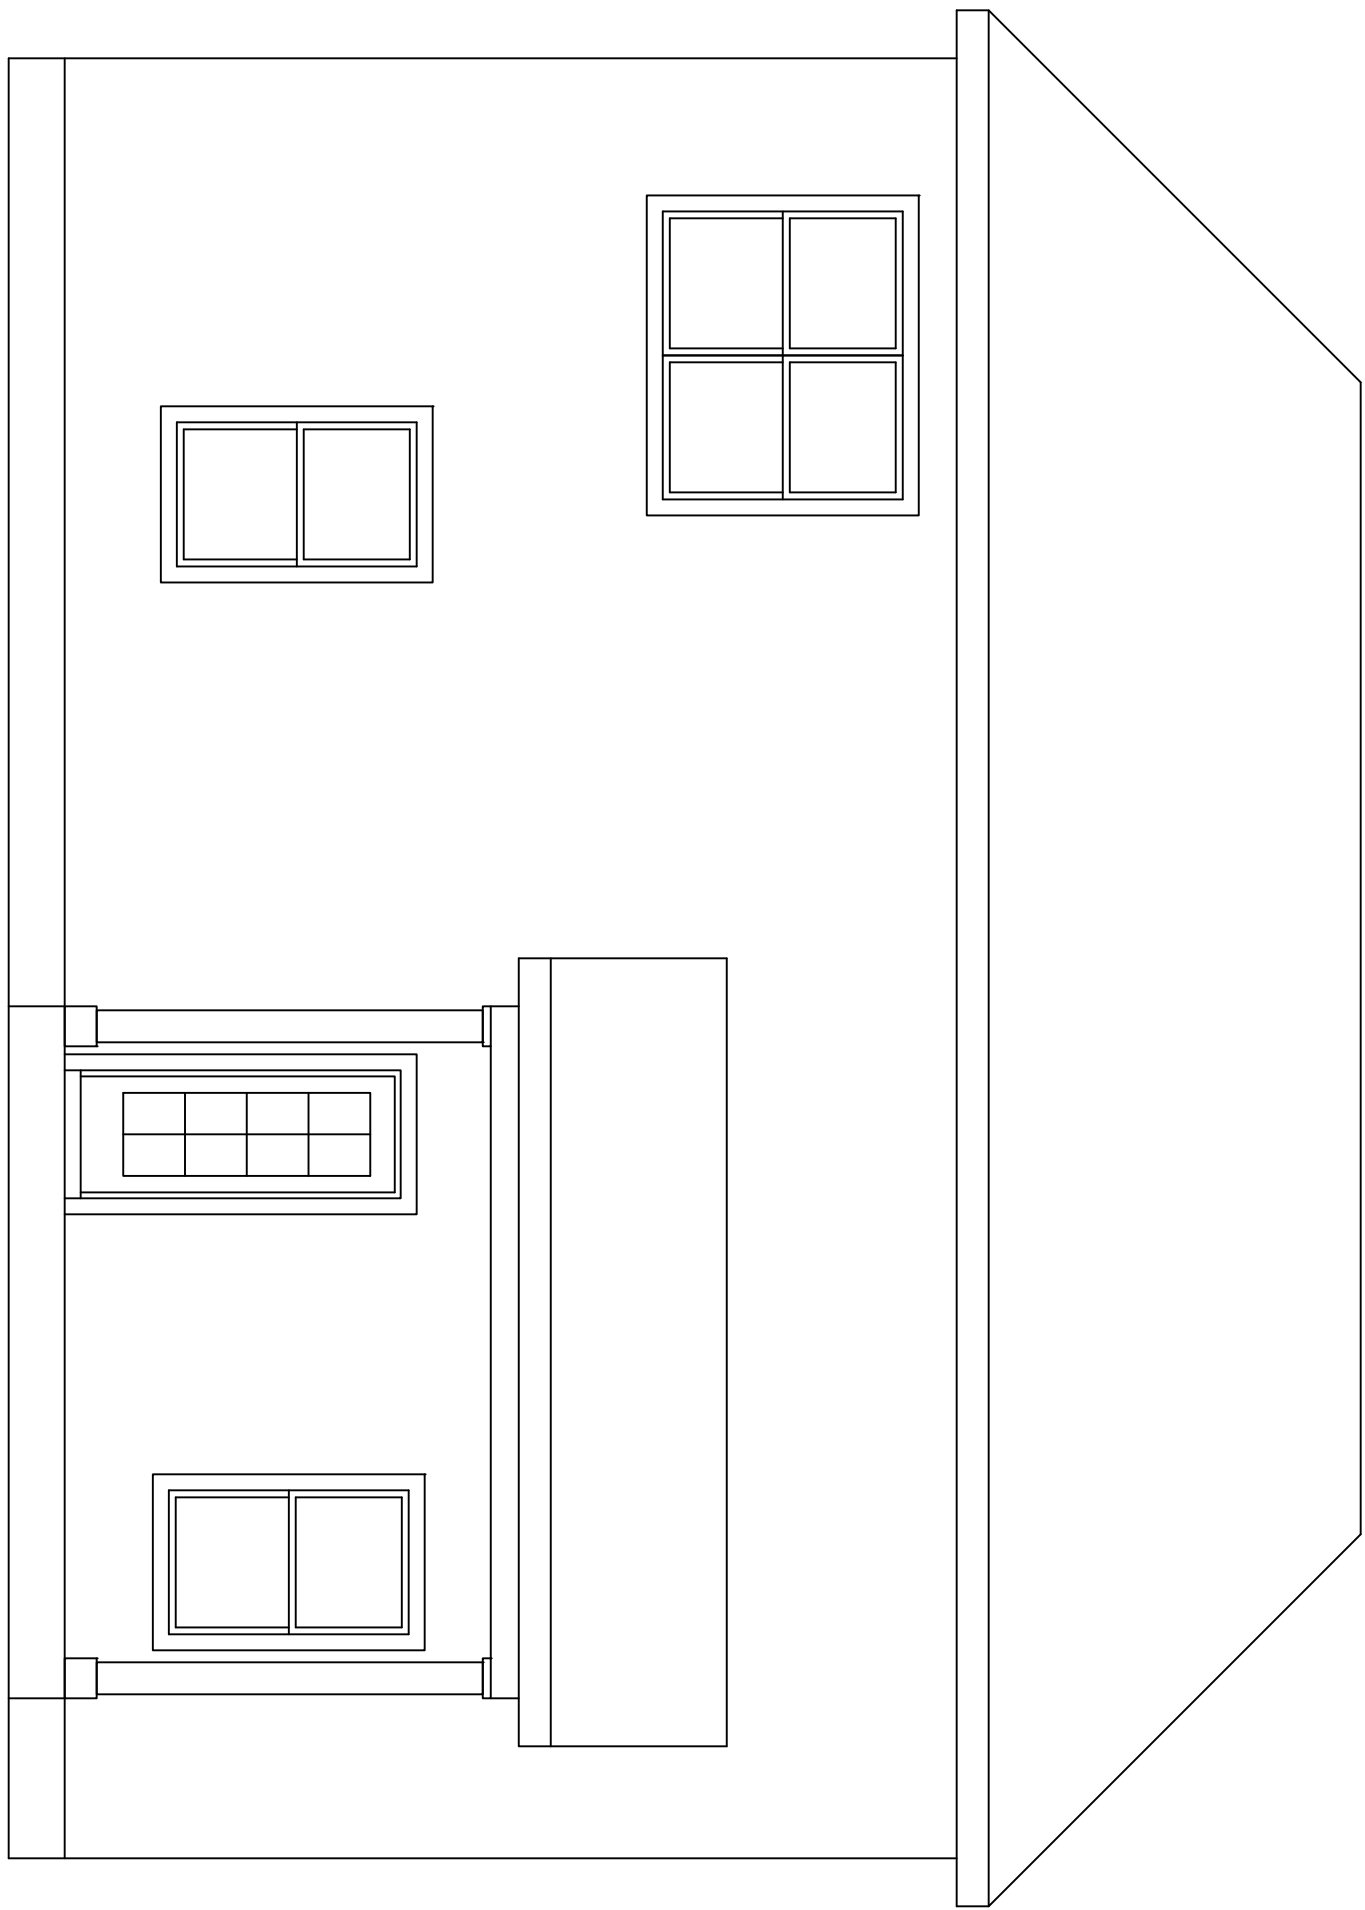

REAR ELEVATION

SCALE: 1/4"=1'-0"

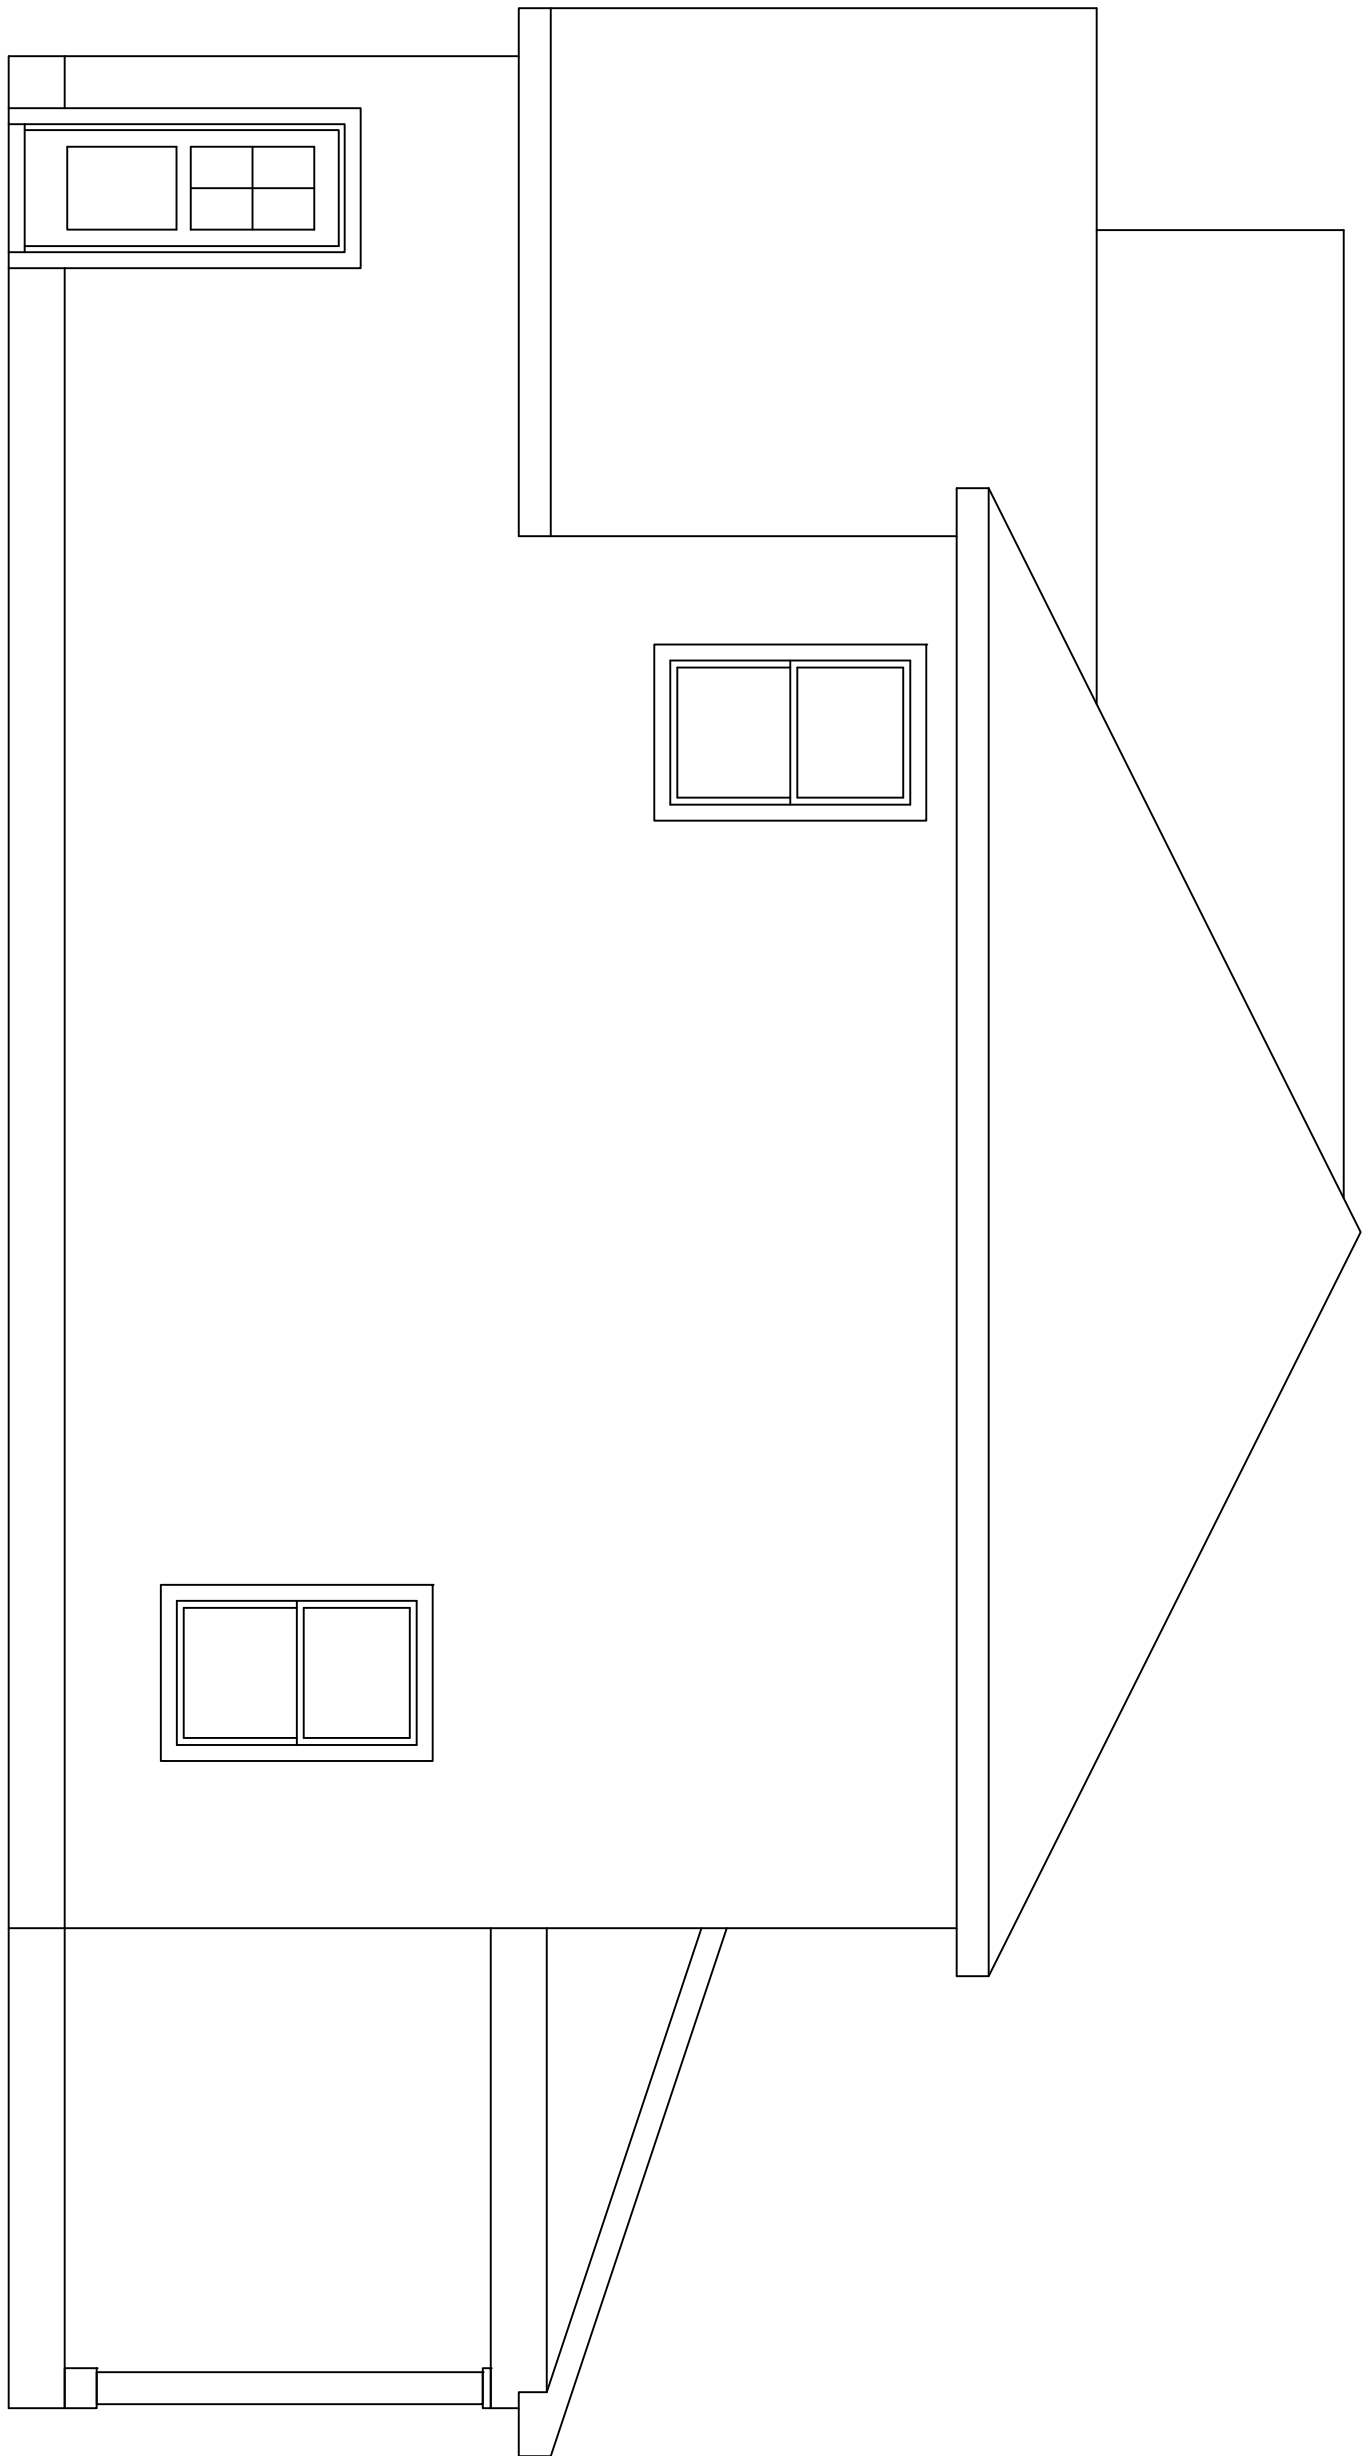

RIGHT ELEVATION

SCALE: 1/4"=1'-0"

SUBDIVISON	TOM VICKERS
LOT #	LOT 7
PLAN	COVE
GARAGE	2-CAR GARAGE
LH/RH ENTRY	RH FRONT ENTRY
BEDROOMS	4 BEDROOMS
BATHROOMS	3.5 BATHROOM

A.2

