


234 W. Northfield Blvd.
Murfreesboro, TN 37129

PAPER SIZE ARCH D (66x24)


DISCLAIMER

THE PLANS, RENDERINGS, AND IMAGES PROVIDED IN THIS BROCHURE ARE FOR ILLUSTRATIVE PURPOSES ONLY. ALL DIMENSIONS, MATERIALS, AND SPECIFICATIONS ARE APPROXIMATE AND SUBJECT TO CHANGE WITHOUT NOTICE. FINAL CONSTRUCTION DETAILS MAY VARY FROM THE DESIGNS DEPICTED IN THIS BROCHURE.

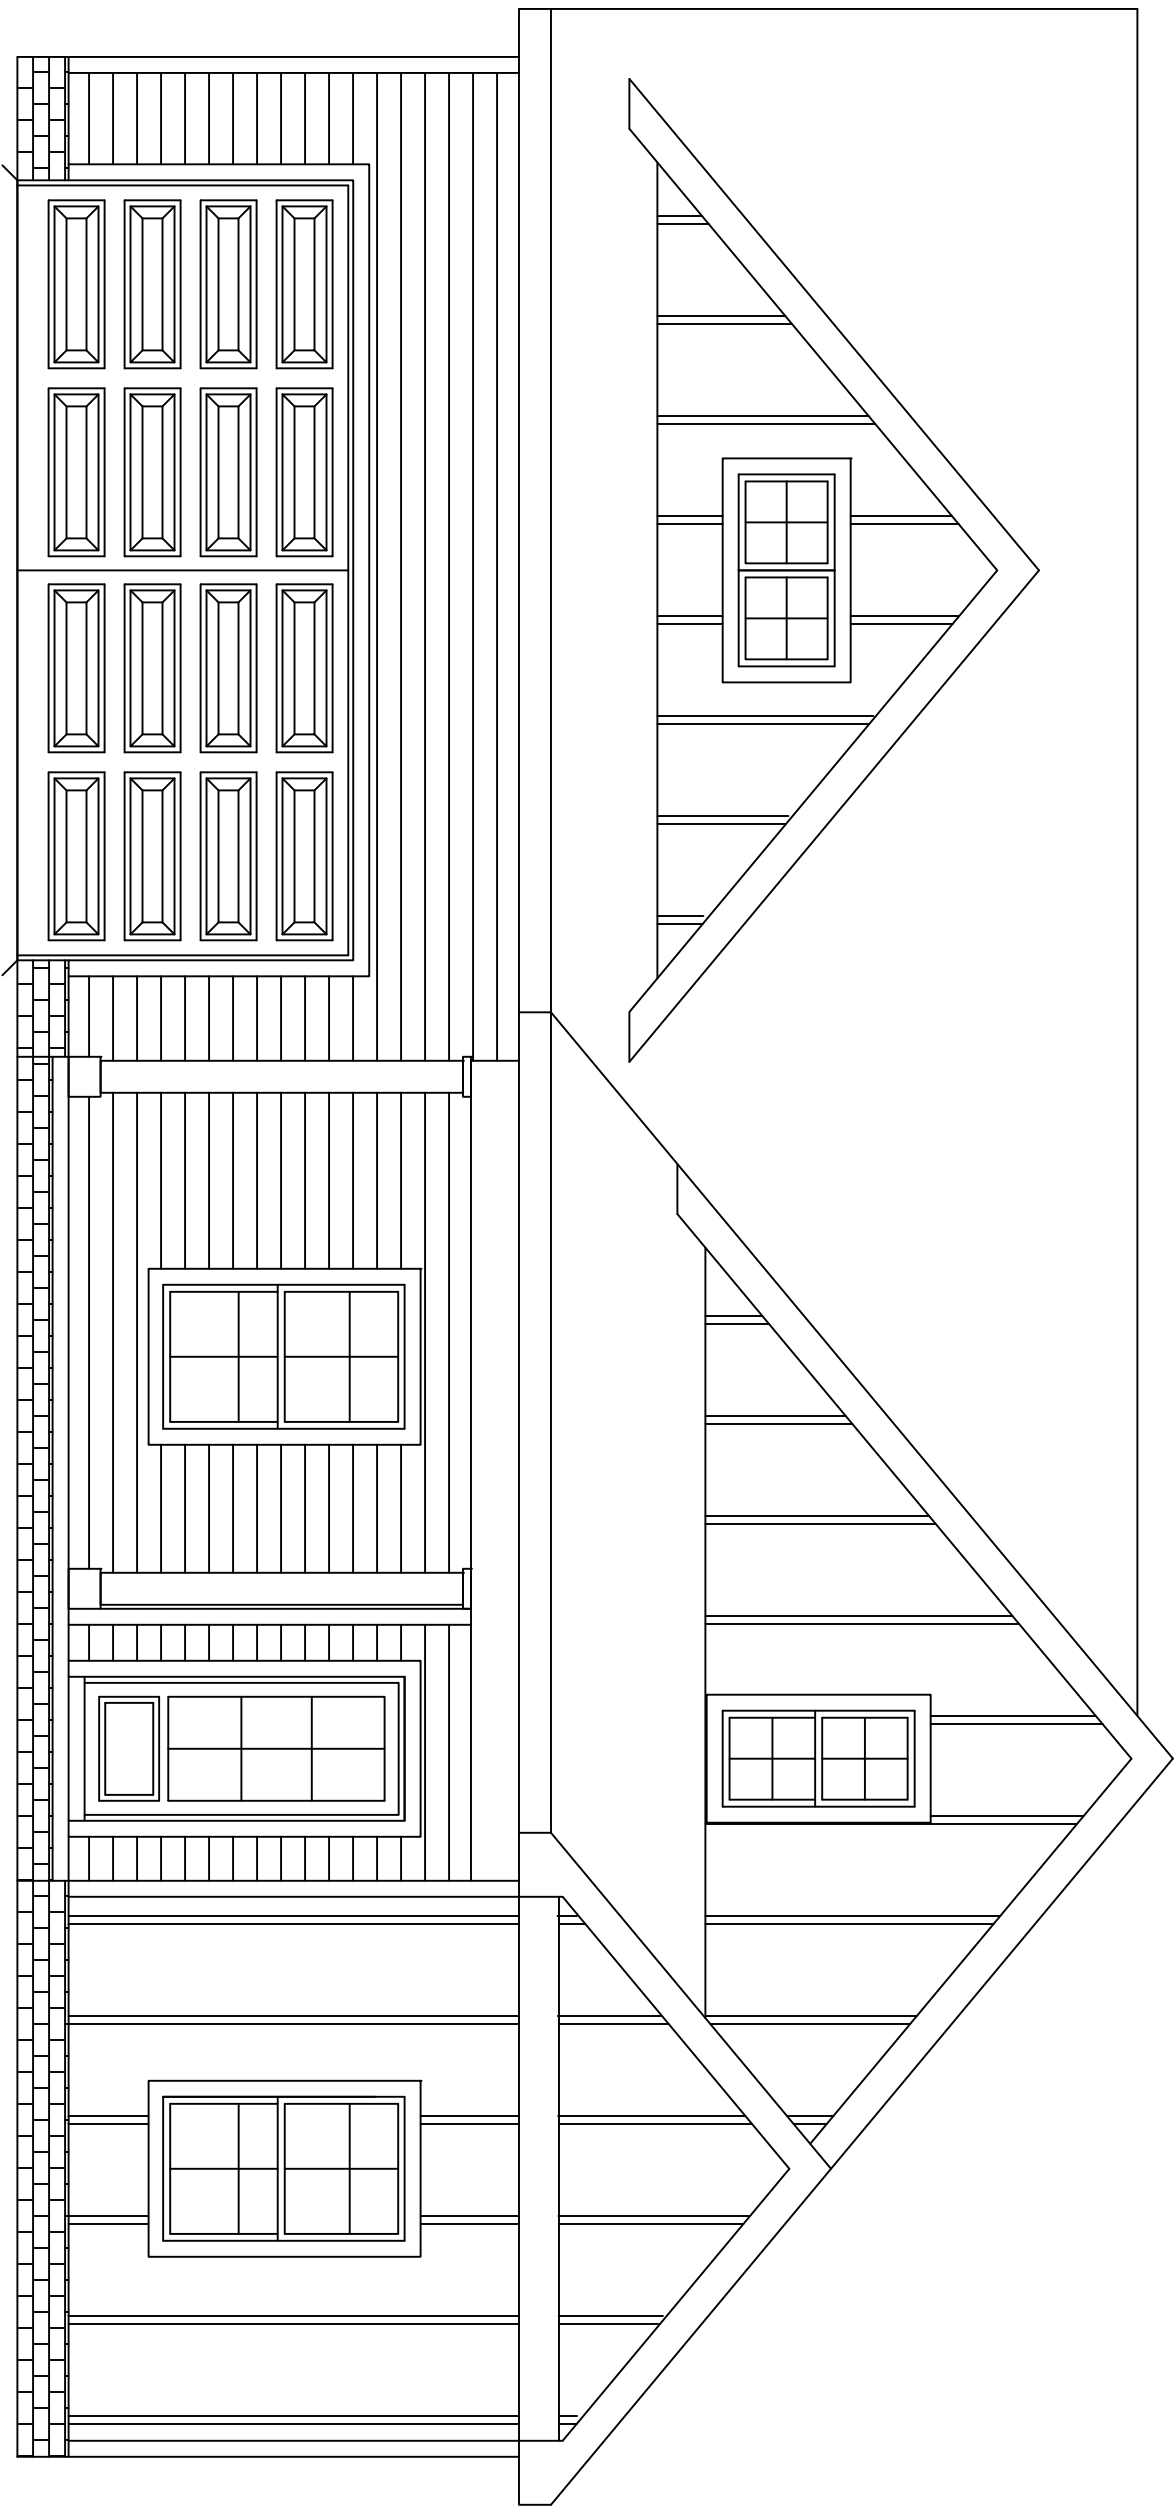


FRONT ELEVATION - STANDARD

SCALE: 1/4"=1'-0"

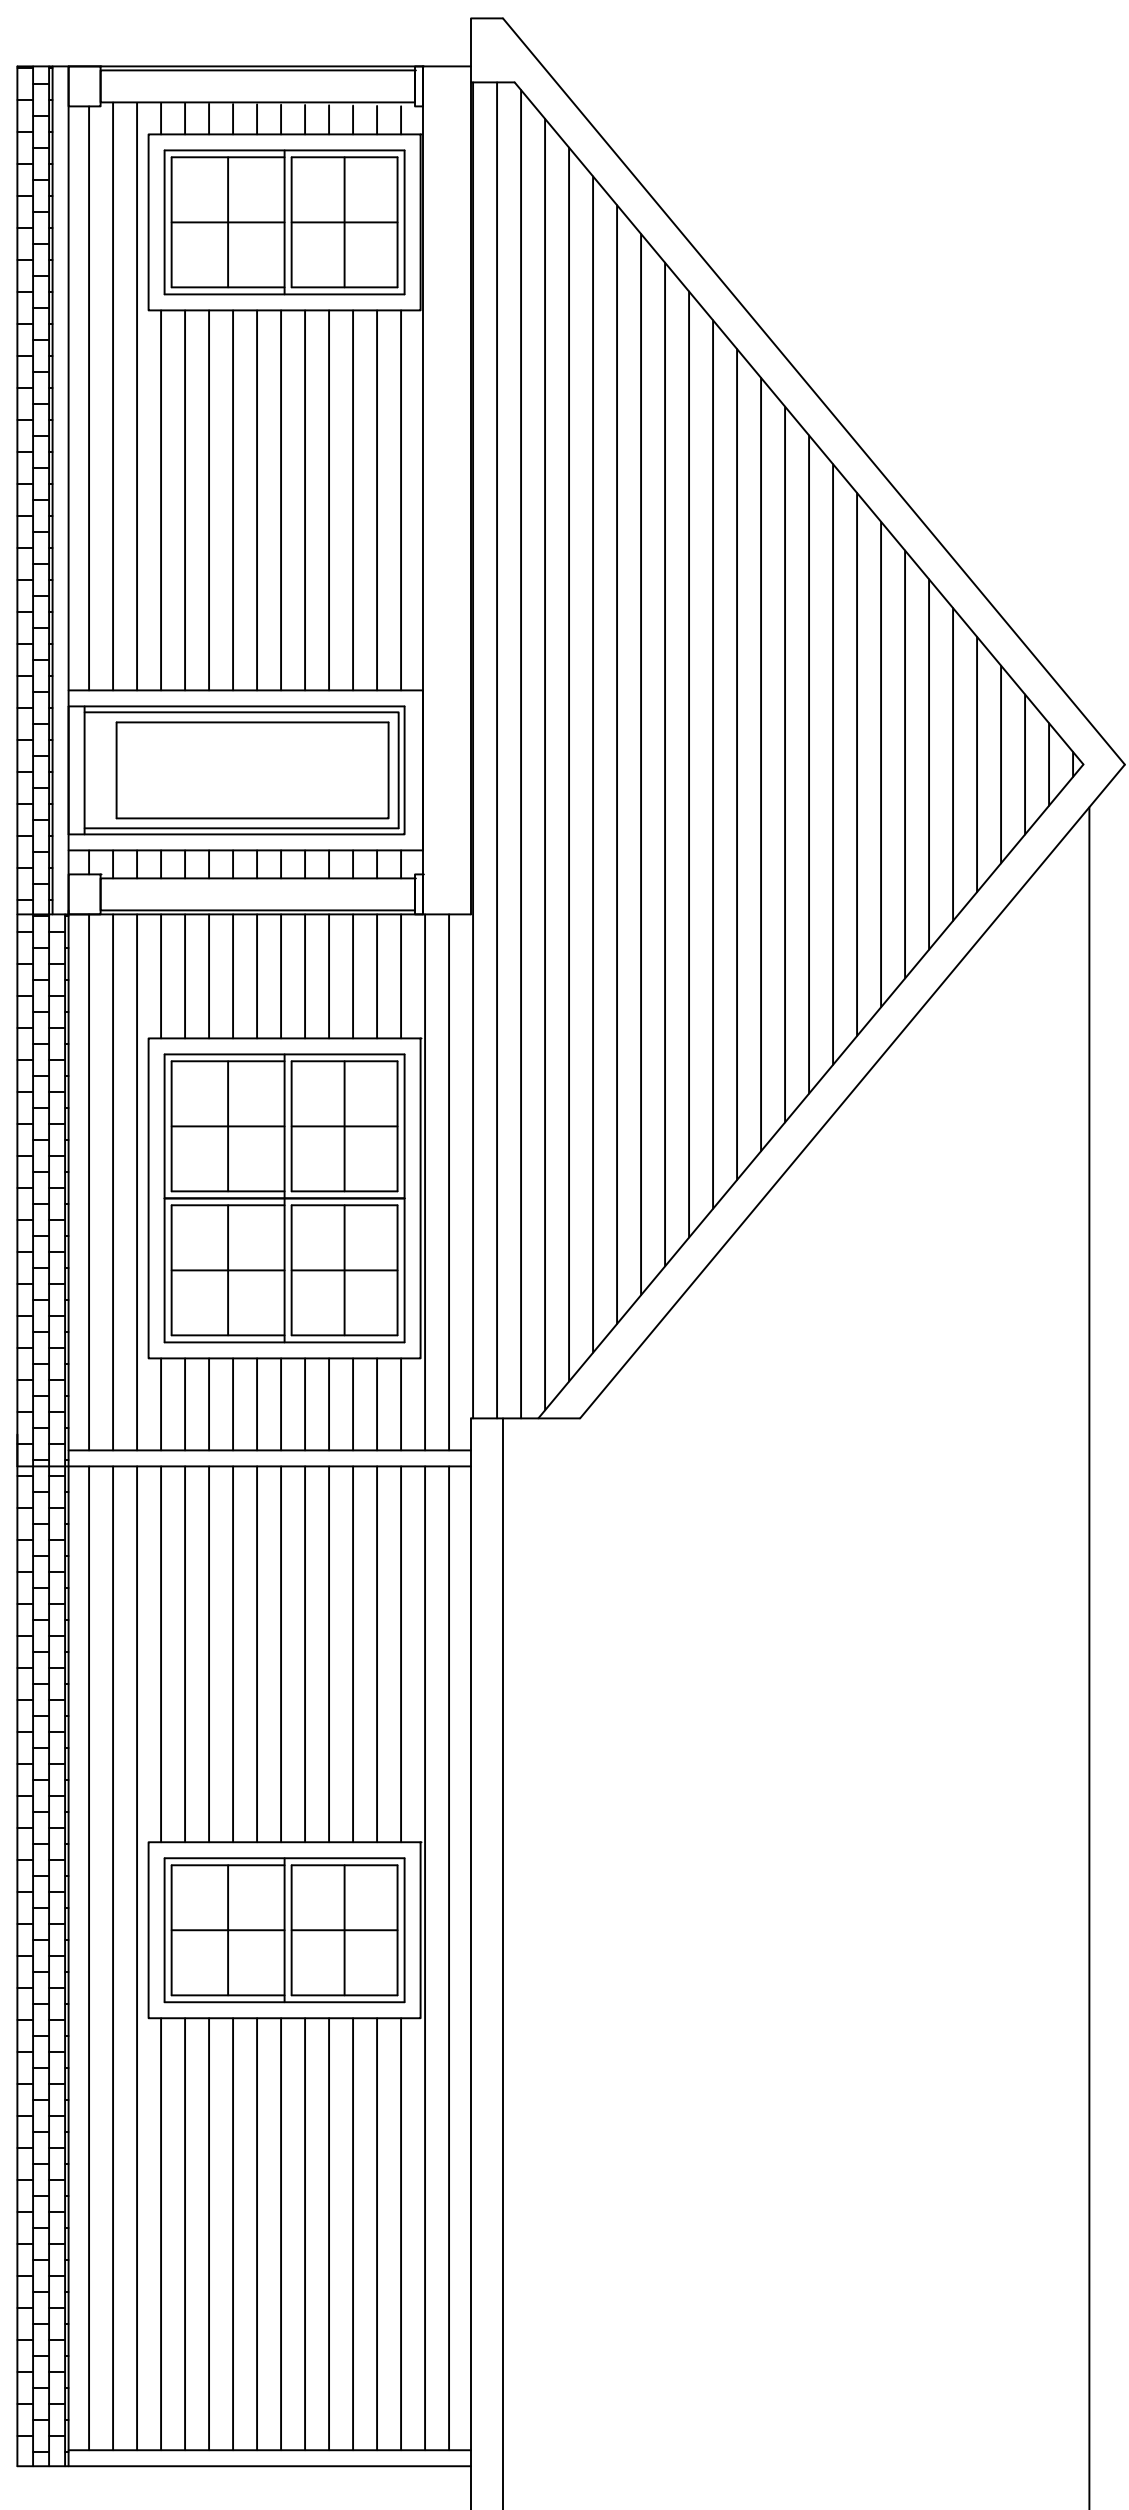


REAR ELEVATION

SCALE: 1/4"=1'-0"

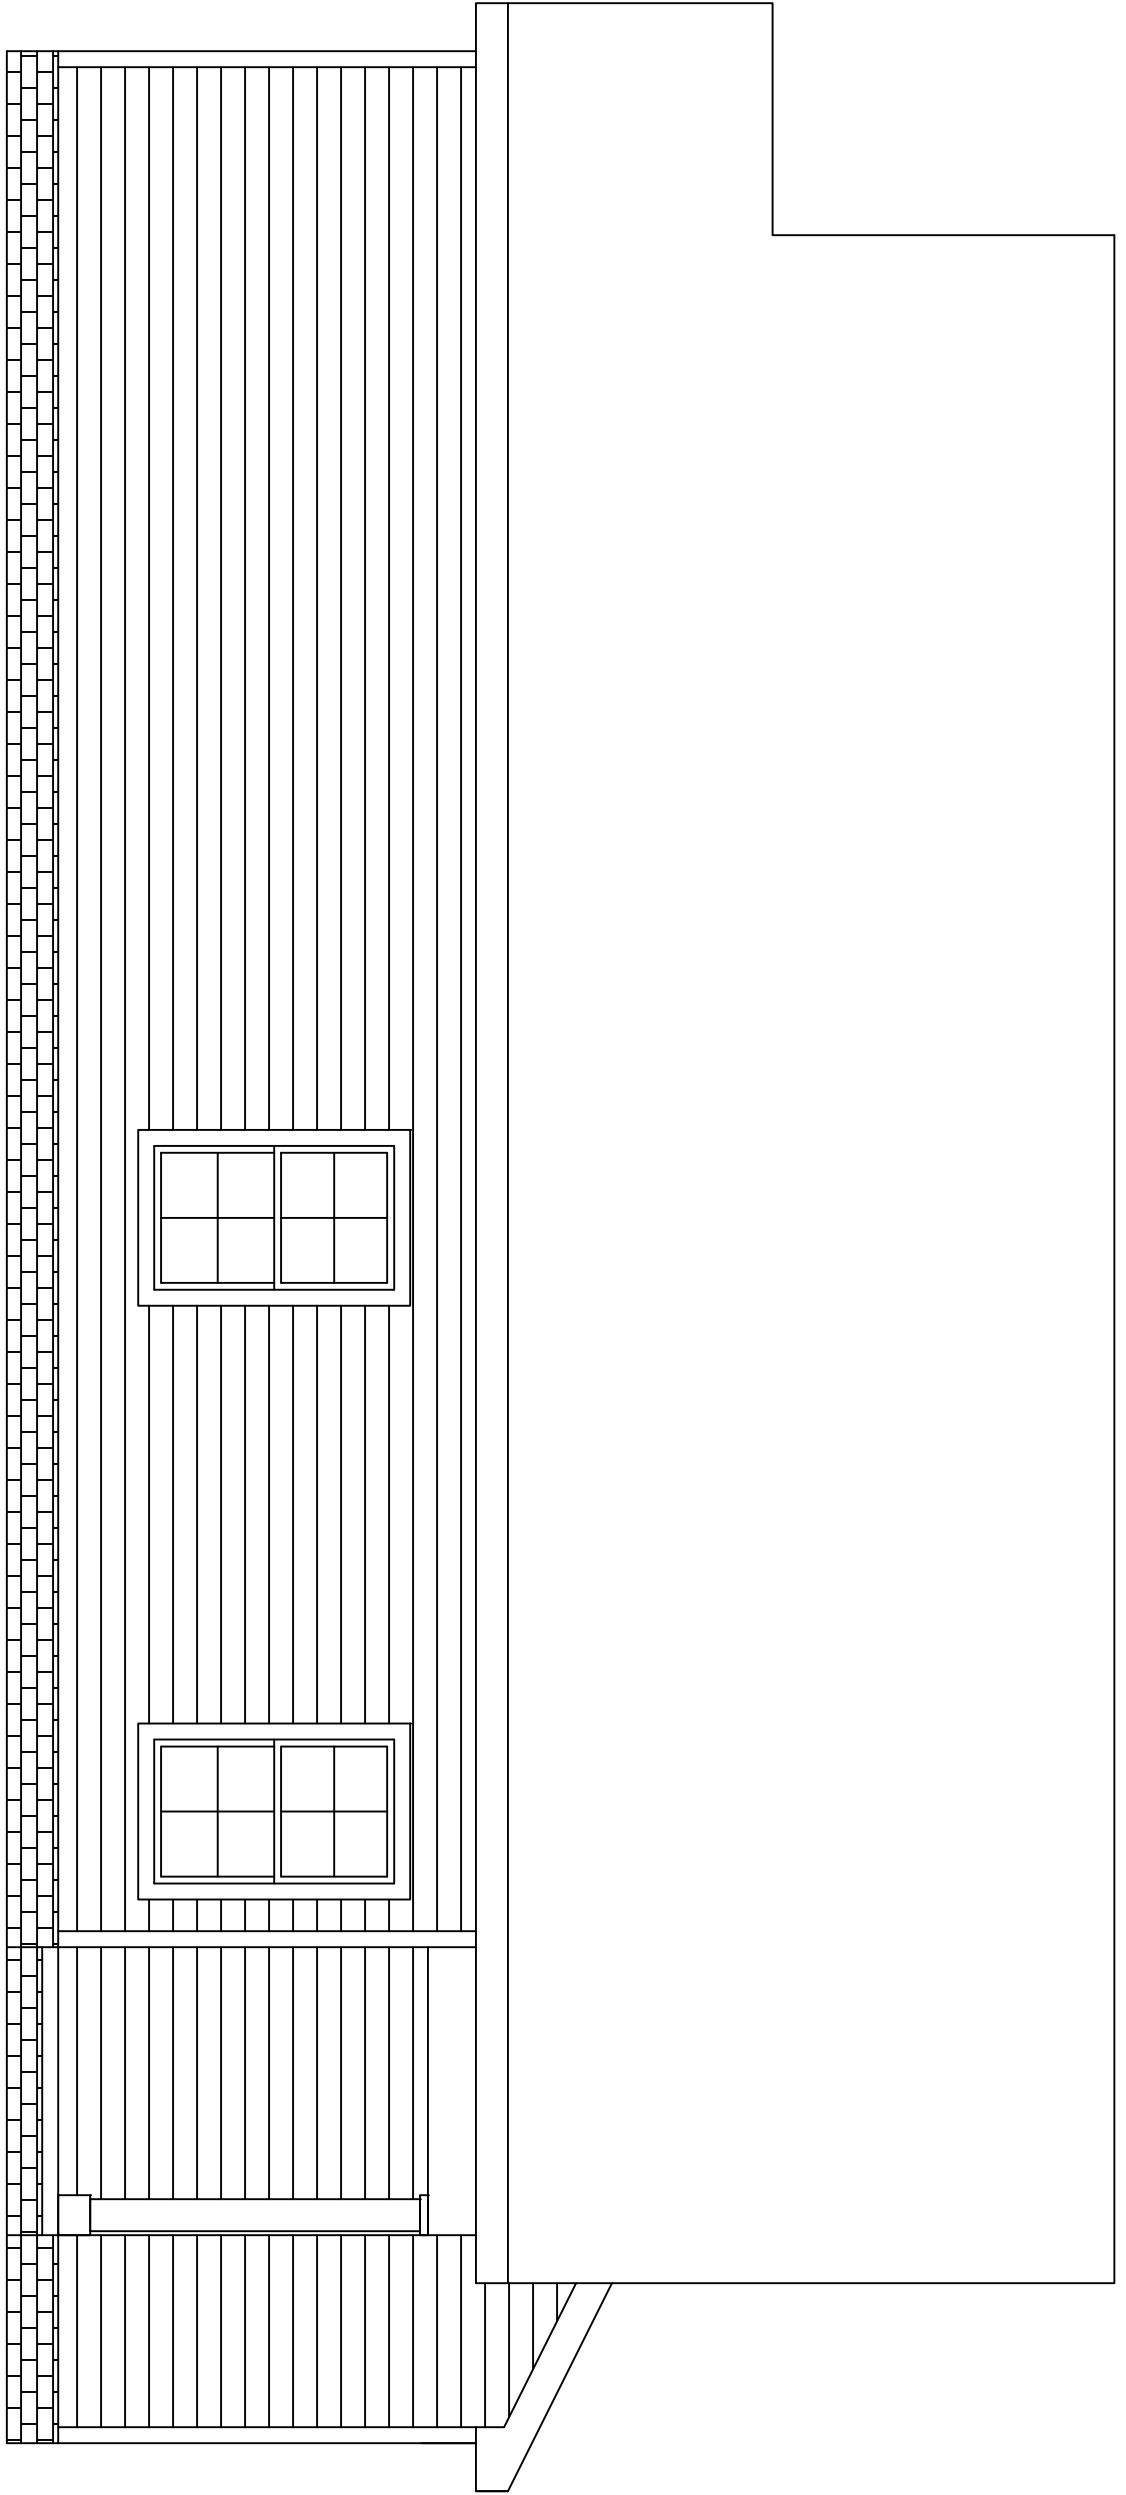

SIDE ELEVATION

SCALE: 1/4"=1'-0"

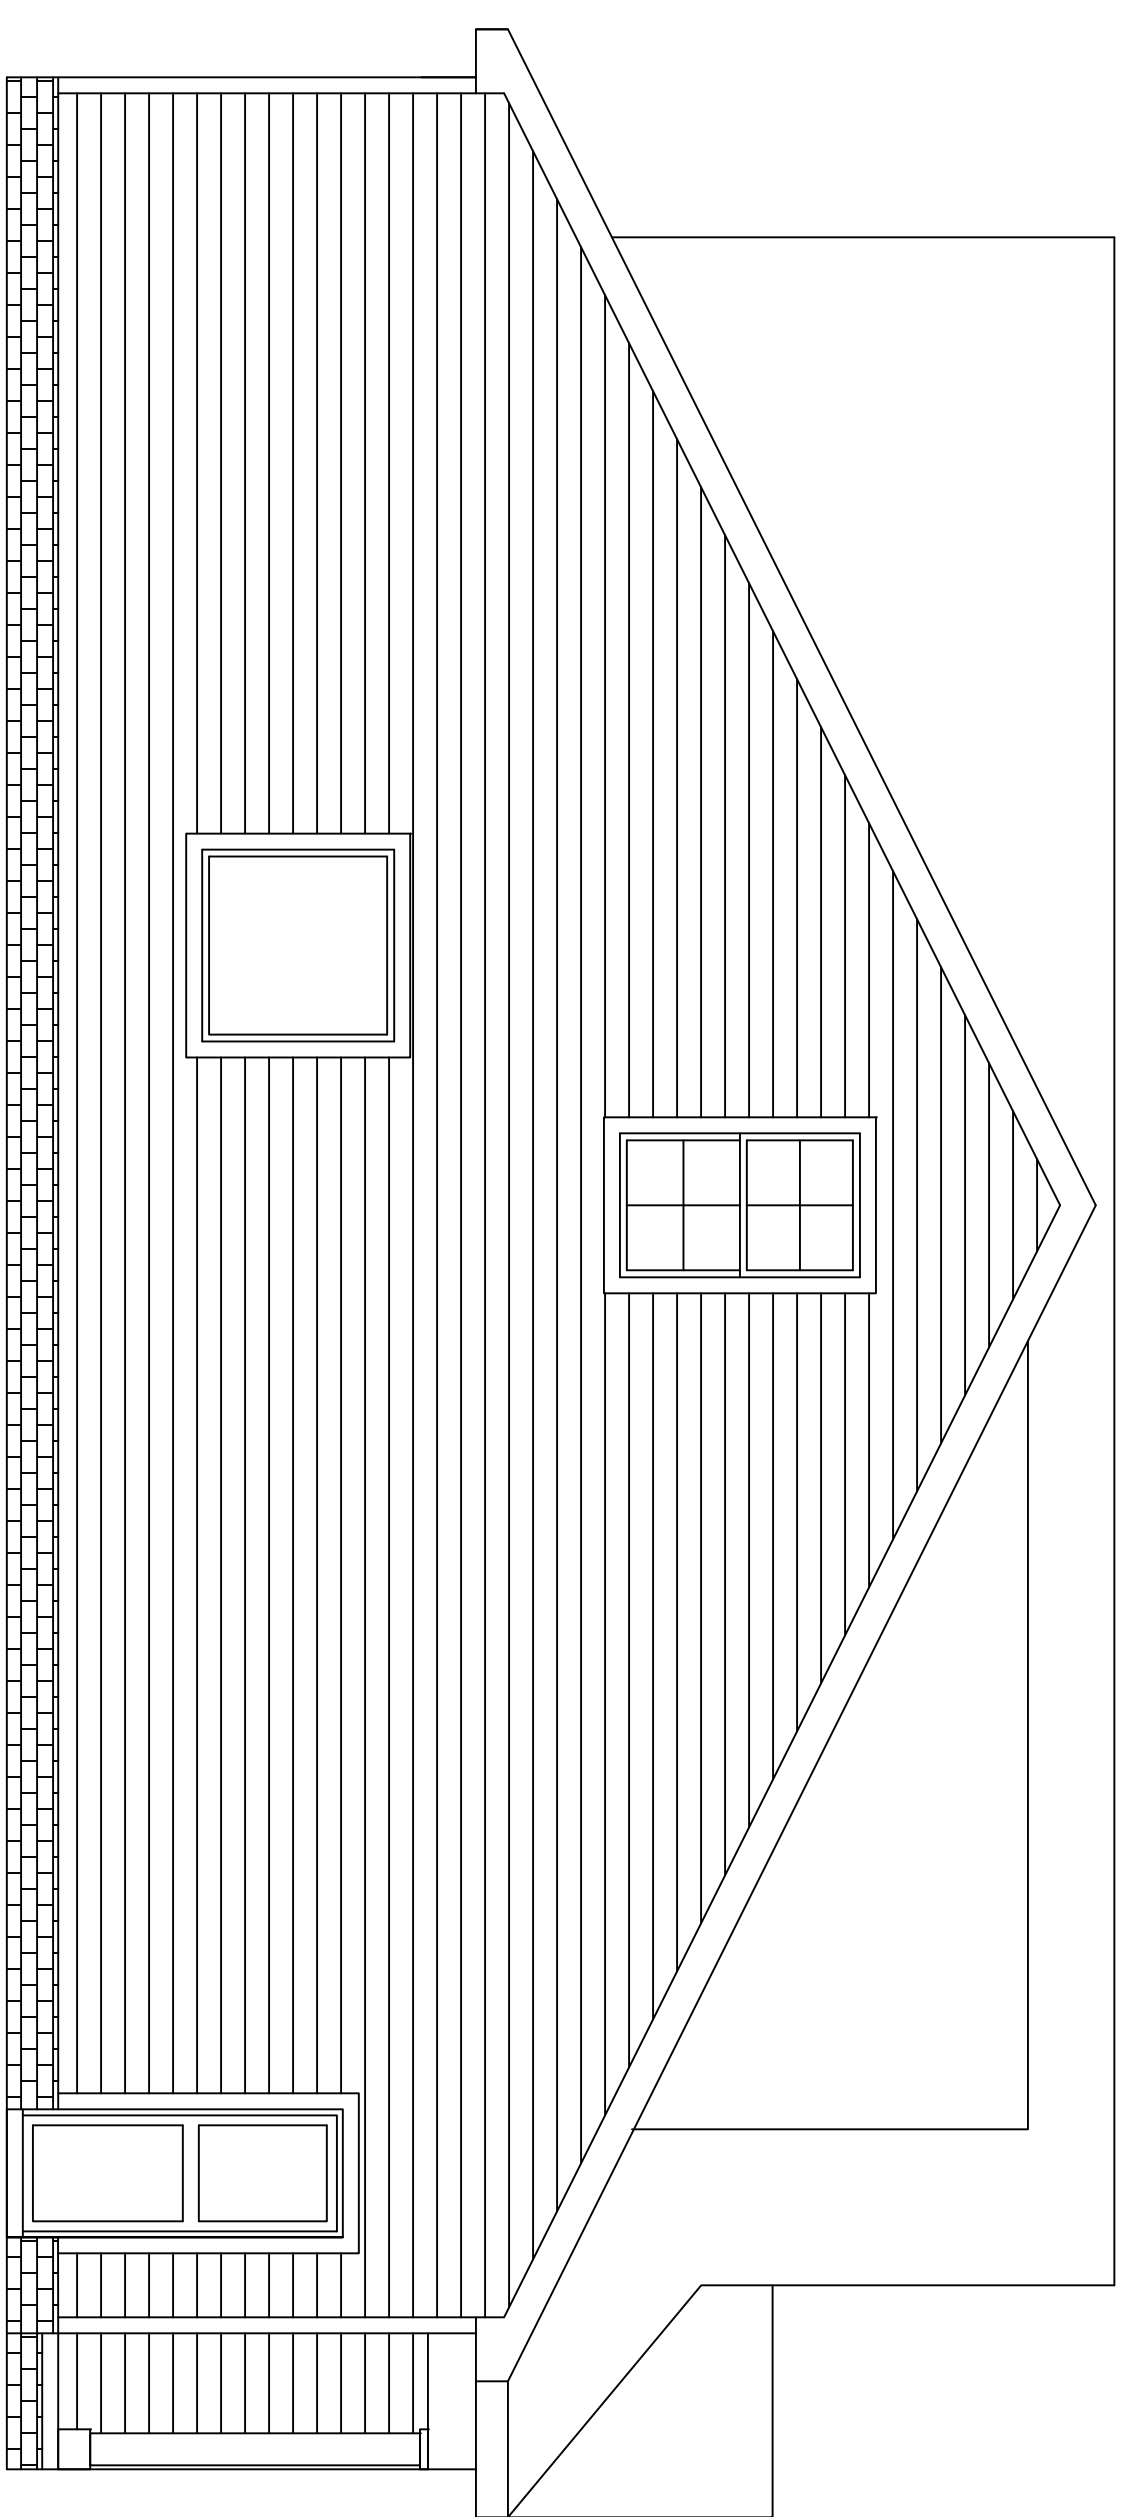

SIDE ELEVATION

SCALE: 1/4"=1'-0"

APPROX. AREA	
FIRST FLOOR LIVING	1,636
SECOND FLOOR LIVING	301
TOTAL HEATED	1,939
GARAGE	493
FRONT PORCH	101
COVERED REAR PORCH	103
TOTAL COVERED	2,636

PROJECT INFO

SUBDIVISION	BROOKSIDE
LOT #	198
PLAN	HOLLIS-A
GARAGE	2 CAR
LH/RH ENTRY
BEDROOMS	3 BEDROOM
BATHROOMS	2 BATHROOM


ELEVATIONS

A.1

234 W. Northfield Blvd.
Murfreesboro, TN 37129
 PAPER SIZE ARCH D (66x24)

DISCLAIMER

THE PLANS, RENDERINGS, AND IMAGES PROVIDED IN THIS BROCHURE ARE FOR ILLUSTRATIVE PURPOSES ONLY. ALL DIMENSIONS, MATERIALS, AND SPECIFICATIONS ARE APPROXIMATE AND SUBJECT TO CHANGE WITHOUT NOTICE. FINAL CONSTRUCTION DETAILS MAY VARY FROM THE DESIGNS DEPICTED IN THIS BROCHURE.

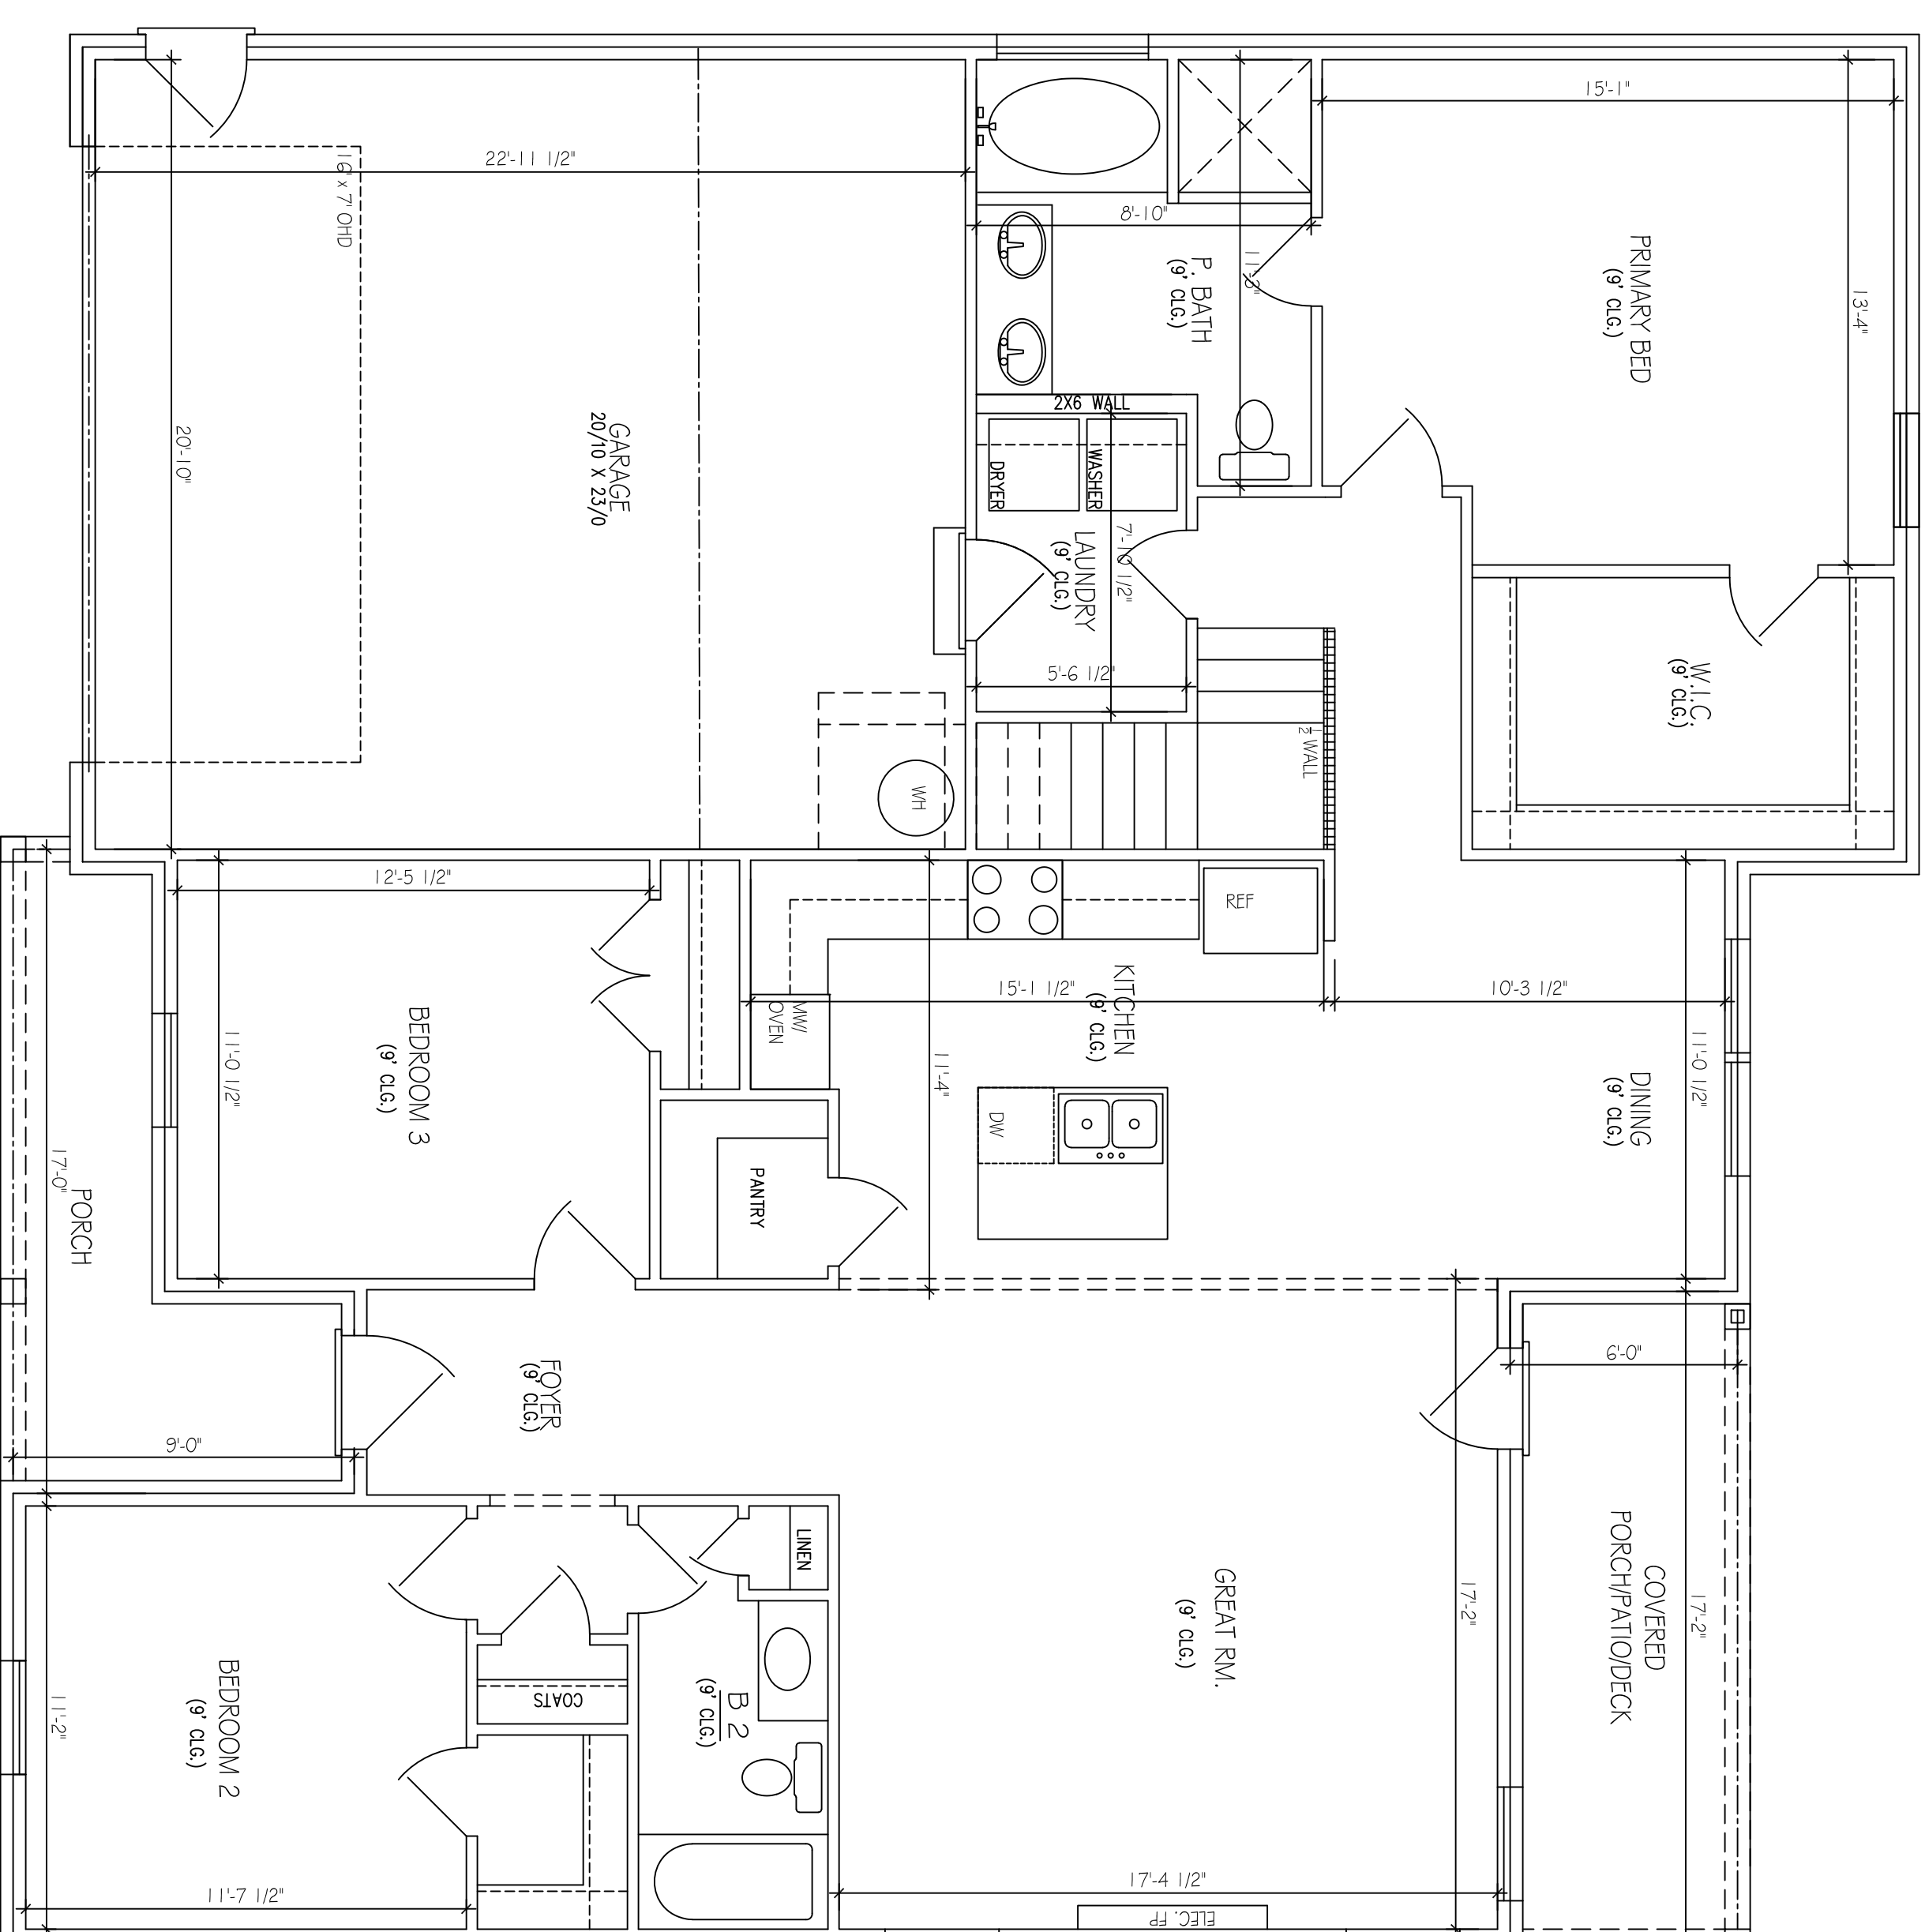

APPROX. AREA	
FIRST FLOOR LIVING	1,636
SECOND FLOOR LIVING	301
TOTAL HEATED	1,939
GARAGE	493
FRONT PORCH	101
COVERED REAR PORCH	103
TOTAL COVERED	2,636

PROJECT INFO

SUBDIVISION	BROOKSIDE
LOT #	198
PLAN	HOLLIS-A
GARAGE	2 CAR
LH/RH ENTRY
BEDROOMS	3 BEDROOM
BATHROOMS	2 BATHROOM


ELEVATIONS

A.2

234 W. Northfield Blvd.
Murfreesboro, TN 37129
 PAPER SIZE ARCH D (66x24)

DISCLAIMER

THE PLANS, RENDERINGS, AND IMAGES PROVIDED IN THIS BROCHURE ARE FOR ILLUSTRATIVE PURPOSES ONLY. ALL DIMENSIONS, MATERIALS, AND SPECIFICATIONS ARE APPROXIMATE AND SUBJECT TO CHANGE WITHOUT NOTICE. FINAL CONSTRUCTION DETAILS MAY VARY FROM THE DESIGNS DEPICTED IN THIS BROCHURE.

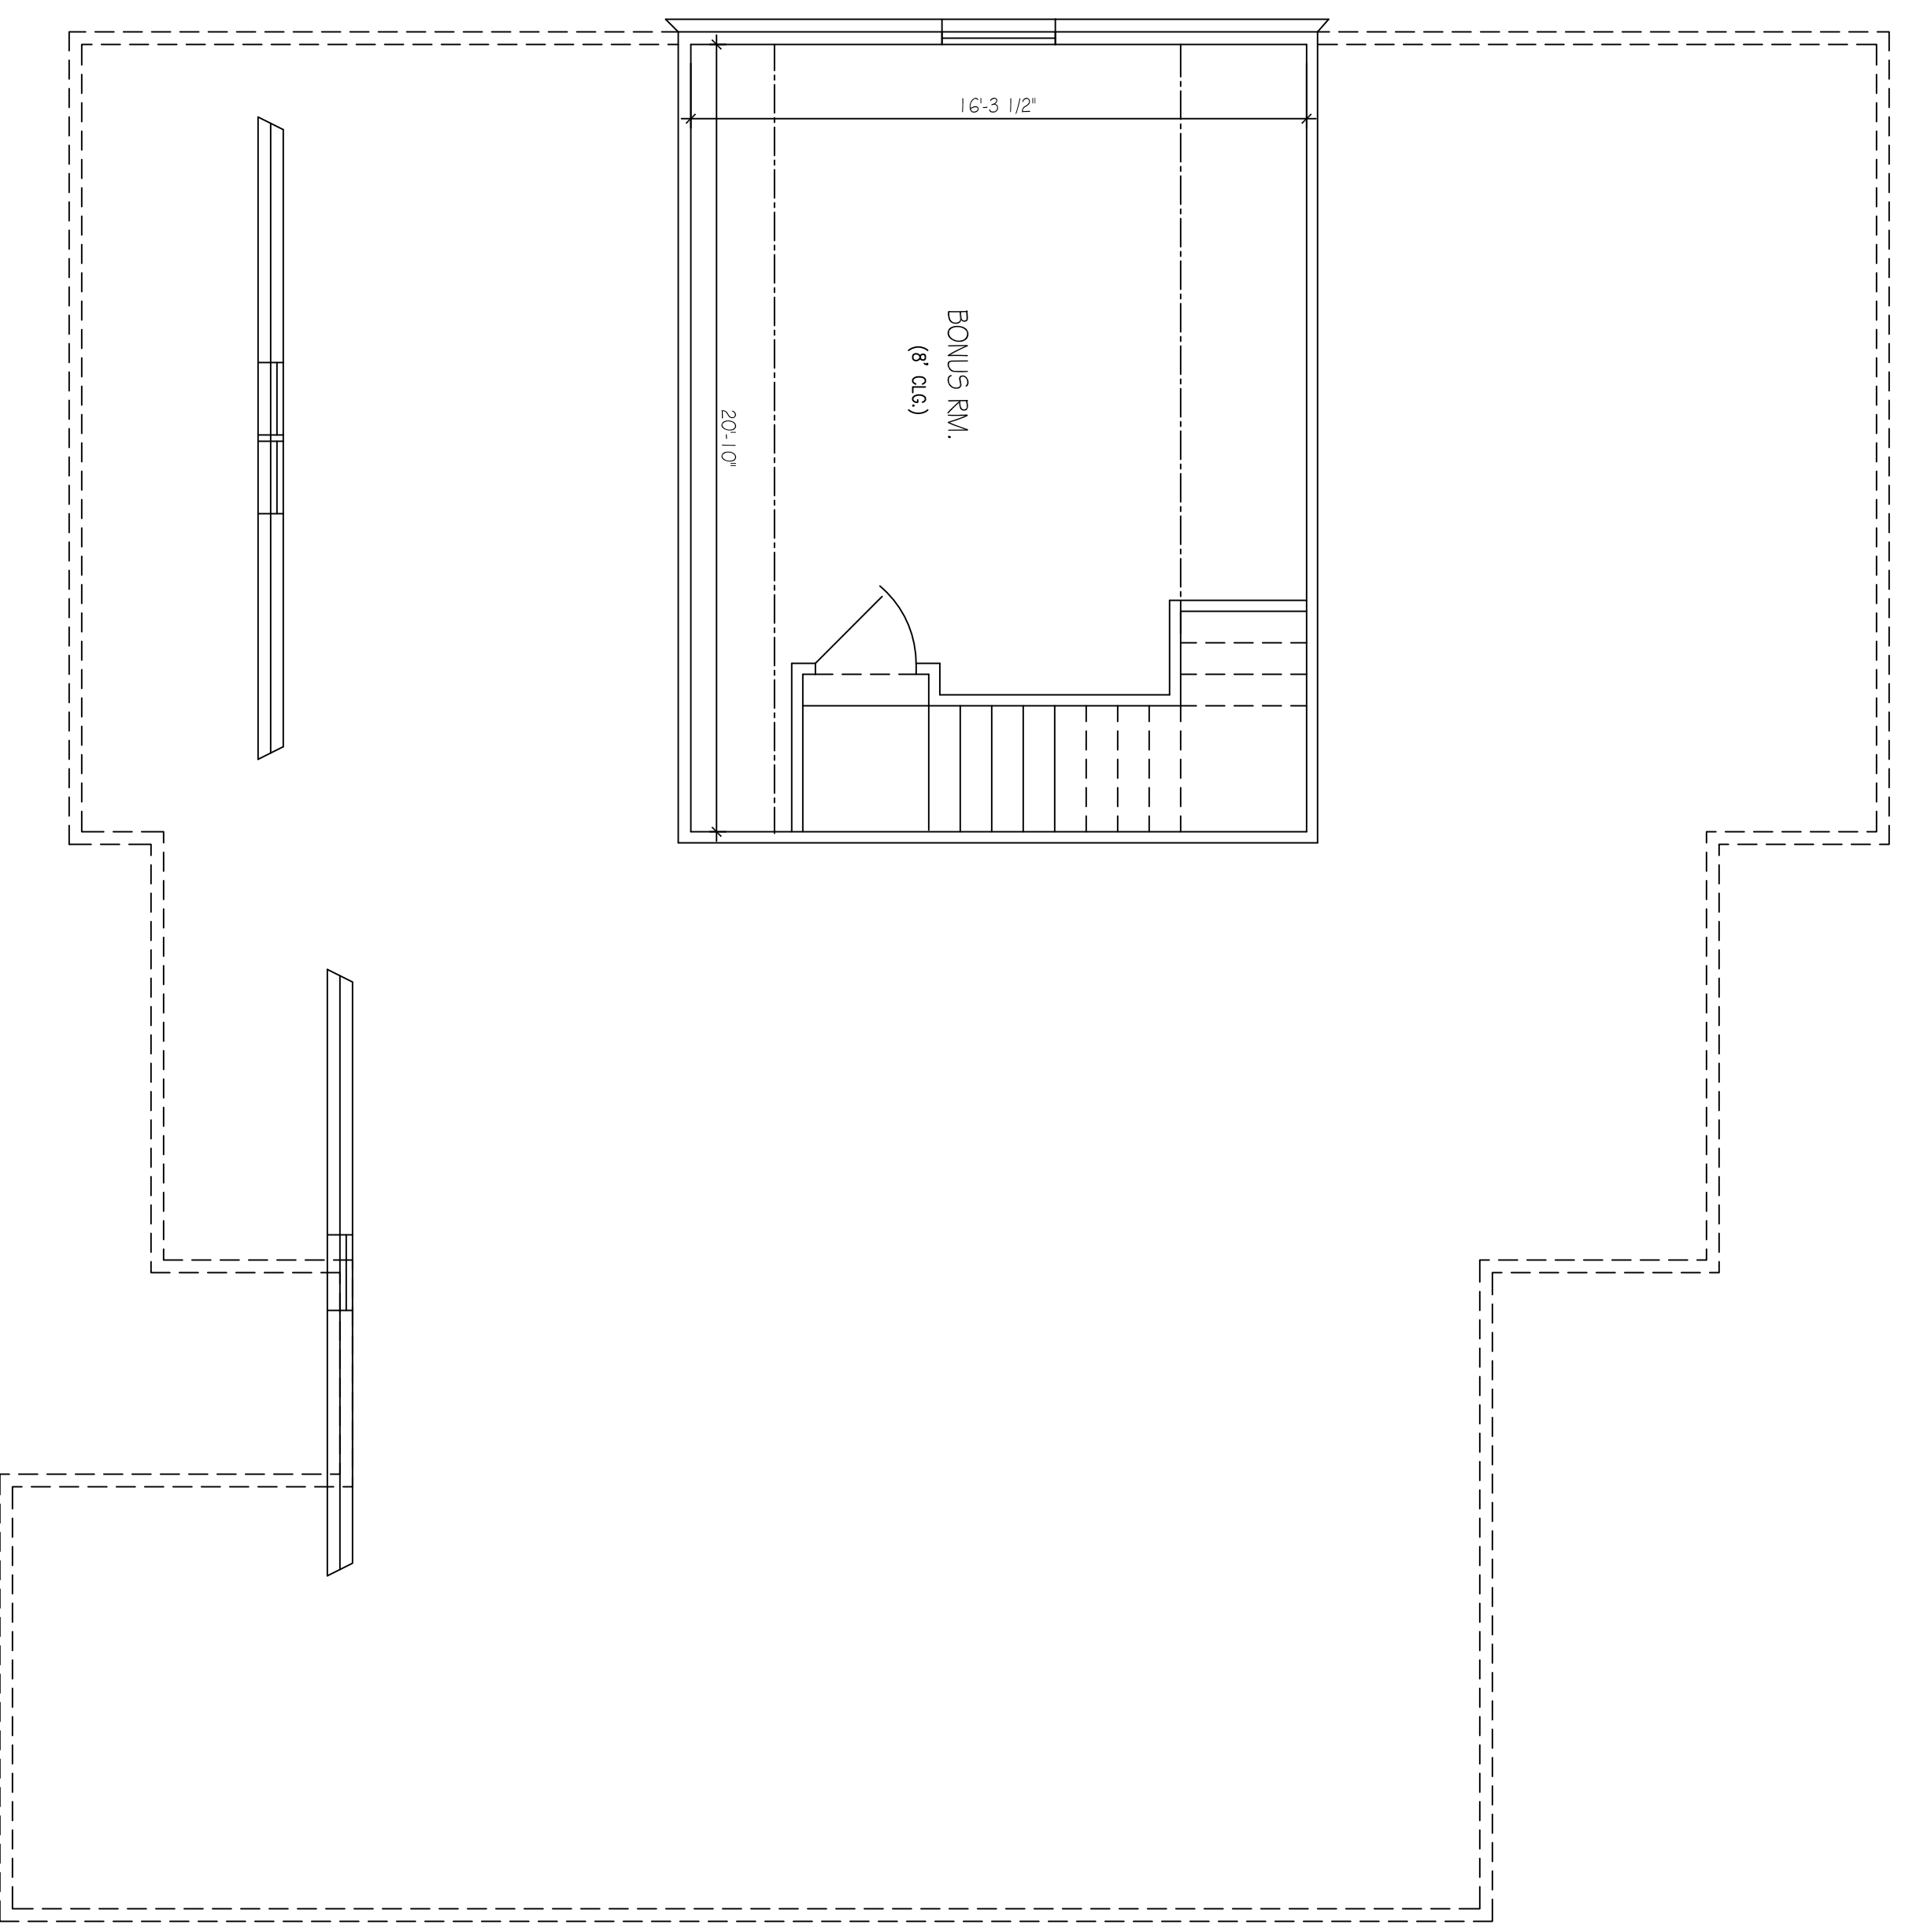

APPROX. AREA	
FIRST FLOOR LIVING	1,636
SECOND FLOOR LIVING	301
TOTAL HEATED	1,939
GARAGE	493
FRONT PORCH	101
COVERED REAR PORCH	103
TOTAL COVERED	2,636

PROJECT INFO

SUBDIVISION	BROOKSIDE
LOT #	198
PLAN	HOLLIS-A
GARAGE	2 CAR
LH/RH ENTRY
BEDROOMS	3 BEDROOM
BATHROOMS	2 BATHROOM

FLOOR PLAN

A.3