



**DISCLAIMER**

THE PLANS, RENDERINGS, AND IMAGES PROVIDED IN THIS BROCHURE ARE FOR ILLUSTRATIVE PURPOSES ONLY. ALL DIMENSIONS, MATERIALS, AND SPECIFICATIONS ARE APPROXIMATE AND SUBJECT TO CHANGE WITHOUT NOTICE. FINAL CONSTRUCTION DETAILS MAY VARY FROM THE DESIGNS DEPICTED IN THIS BROCHURE.

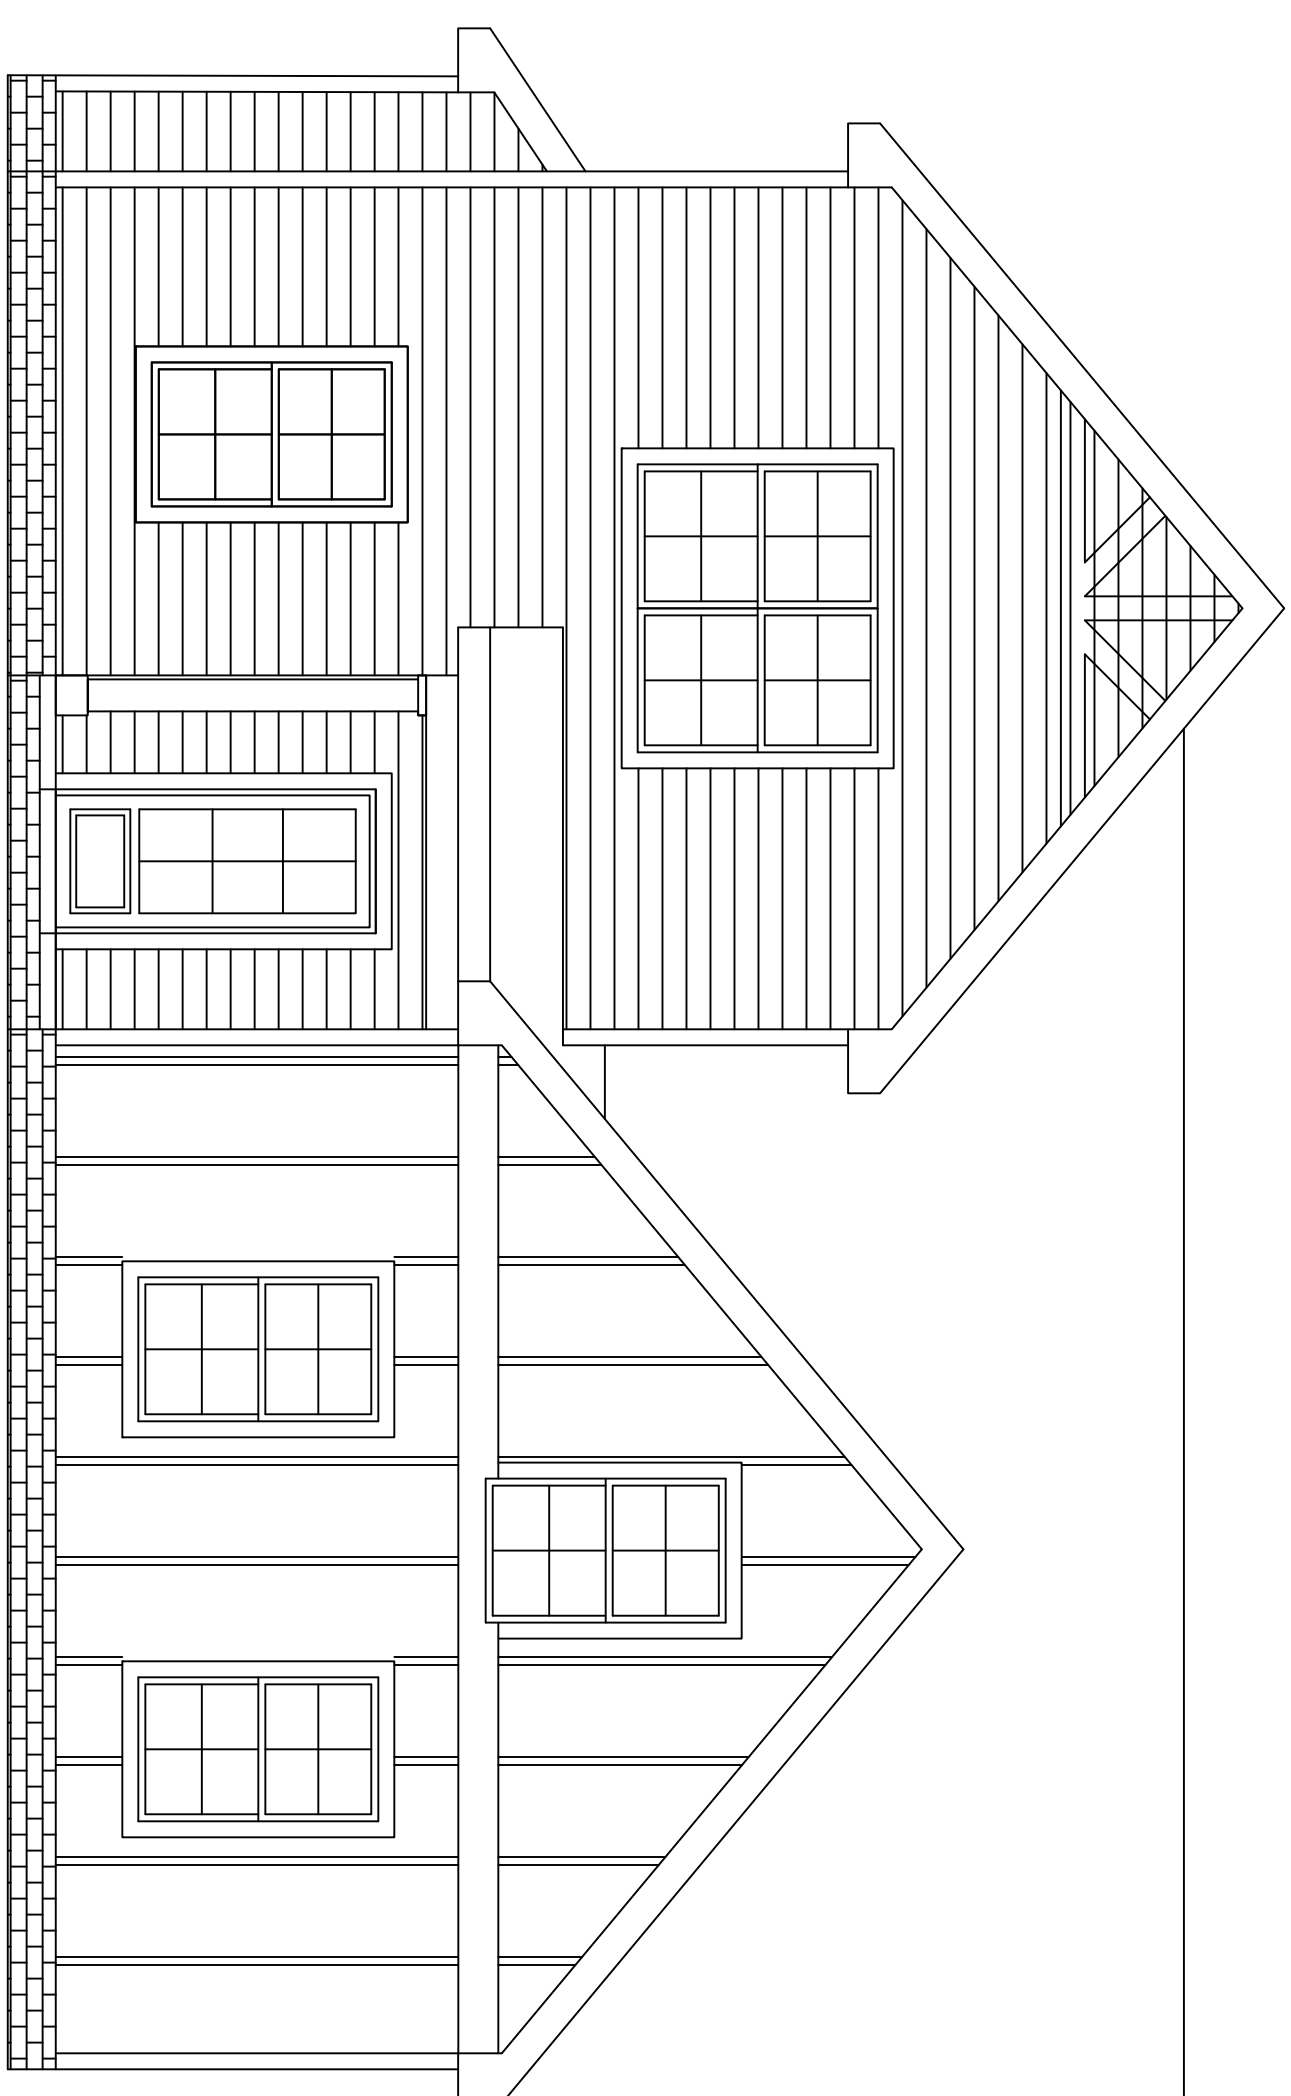

**FRONT ELEVATION**

SCALE: 1/4"=1'-0"

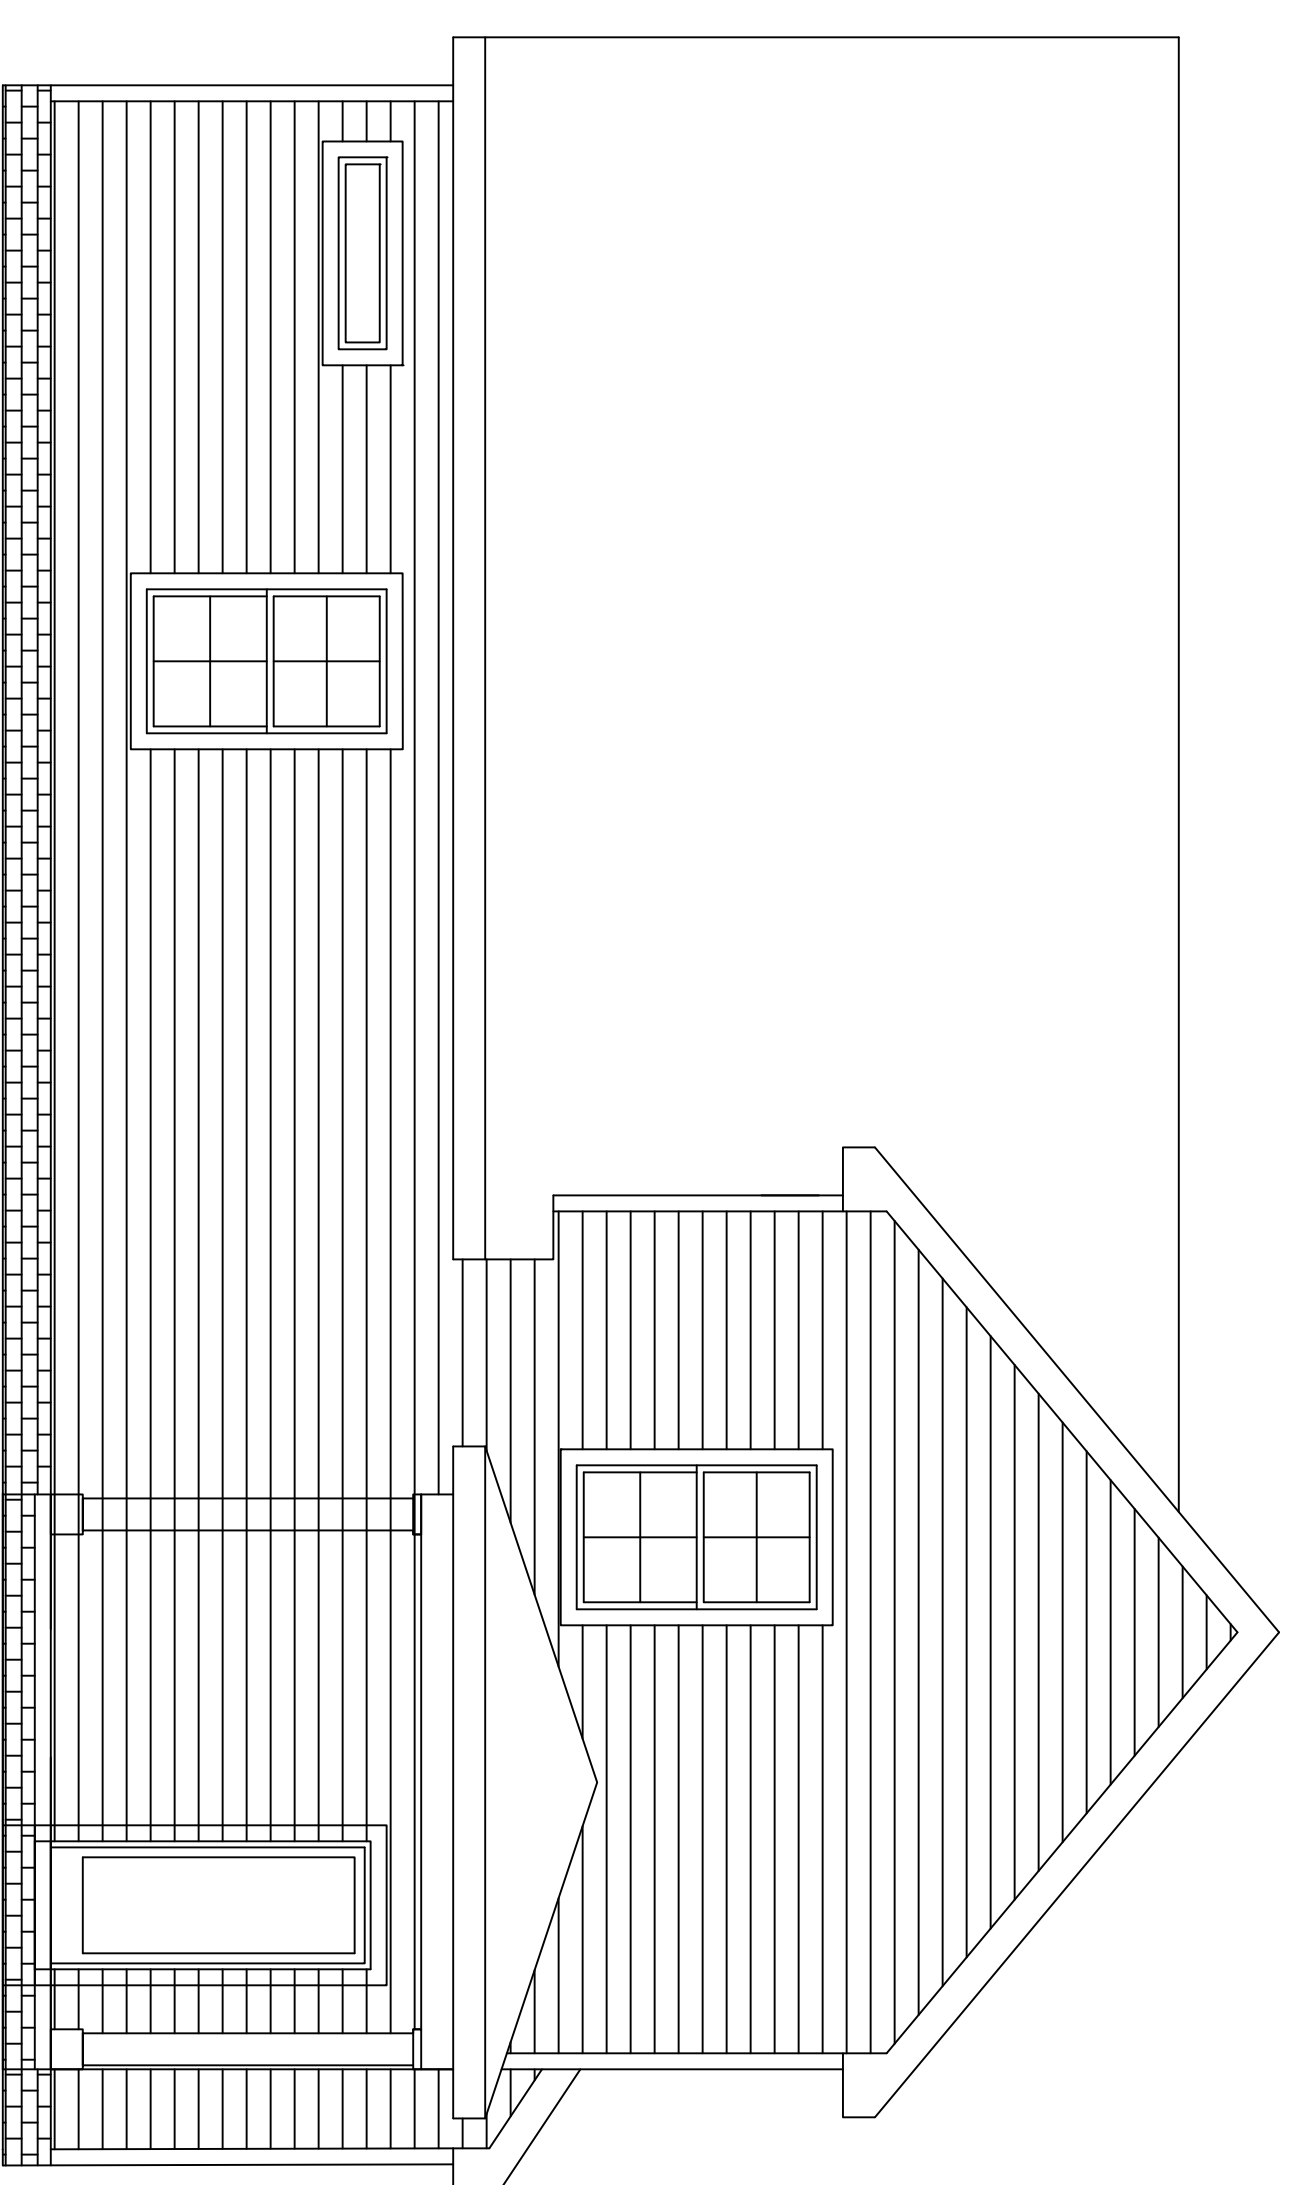

**REAR ELEVATION**

SCALE: 1/4"=1'-0"

<b>APPROX. AREA</b>	
FIRST FLOOR LIVING	1246
SECOND FLOOR LIVING	1253
<b>TOTAL HEATED</b>	2499
GARAGE	537
FRONT PORCH	28
COVERED REAR PORCH	116
<b>TOTAL COVERED</b>	3180

**PROJECT INFO**


SUBDIVISION	CARSONS LNDNG
LOT #	LOT 7
PLAN	SANTA MARIA
GARAGE	2-CAR GARAGE
LH/RH ENTRY	RH FRONT ENTRY
BEDROOMS	4 BEDROOMS
BATHROOMS	2.5 BATHROOMS

**ELEVATIONS**

**A.1**


**DISCLAIMER**

THE PLANS, RENDERINGS, AND IMAGES PROVIDED IN THIS BROCHURE ARE FOR ILLUSTRATIVE PURPOSES ONLY. ALL DIMENSIONS, MATERIALS, AND SPECIFICATIONS ARE APPROXIMATE AND SUBJECT TO CHANGE WITHOUT NOTICE. FINAL CONSTRUCTION DETAILS MAY VARY FROM THE DESIGNS DEPICTED IN THIS BROCHURE.

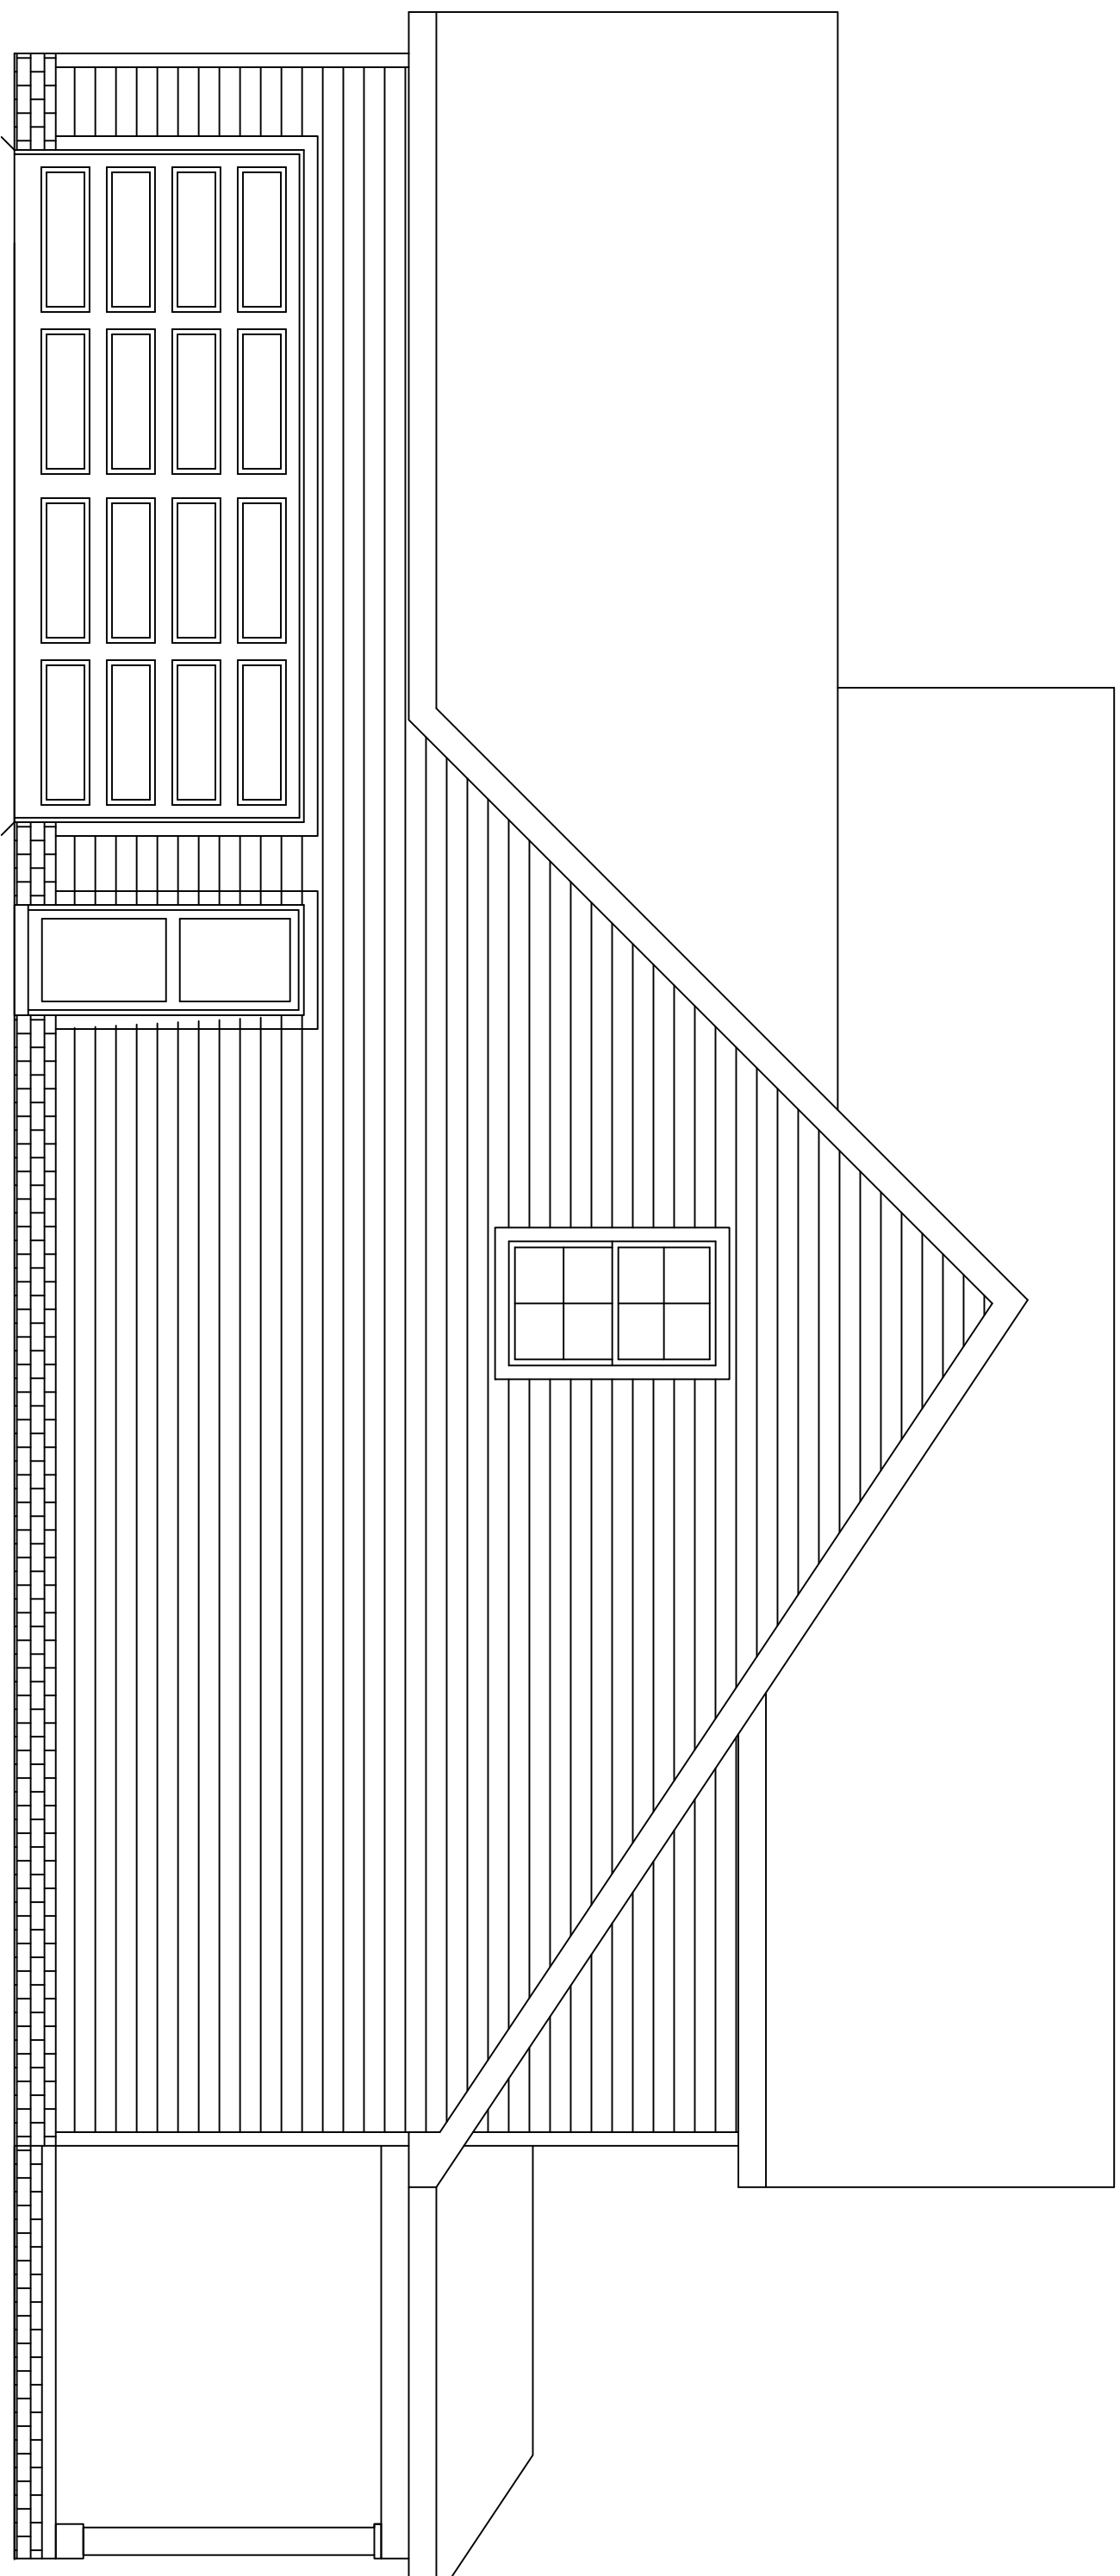

**SIDE ELEVATION**

SCALE: 1/4"=1'-0"

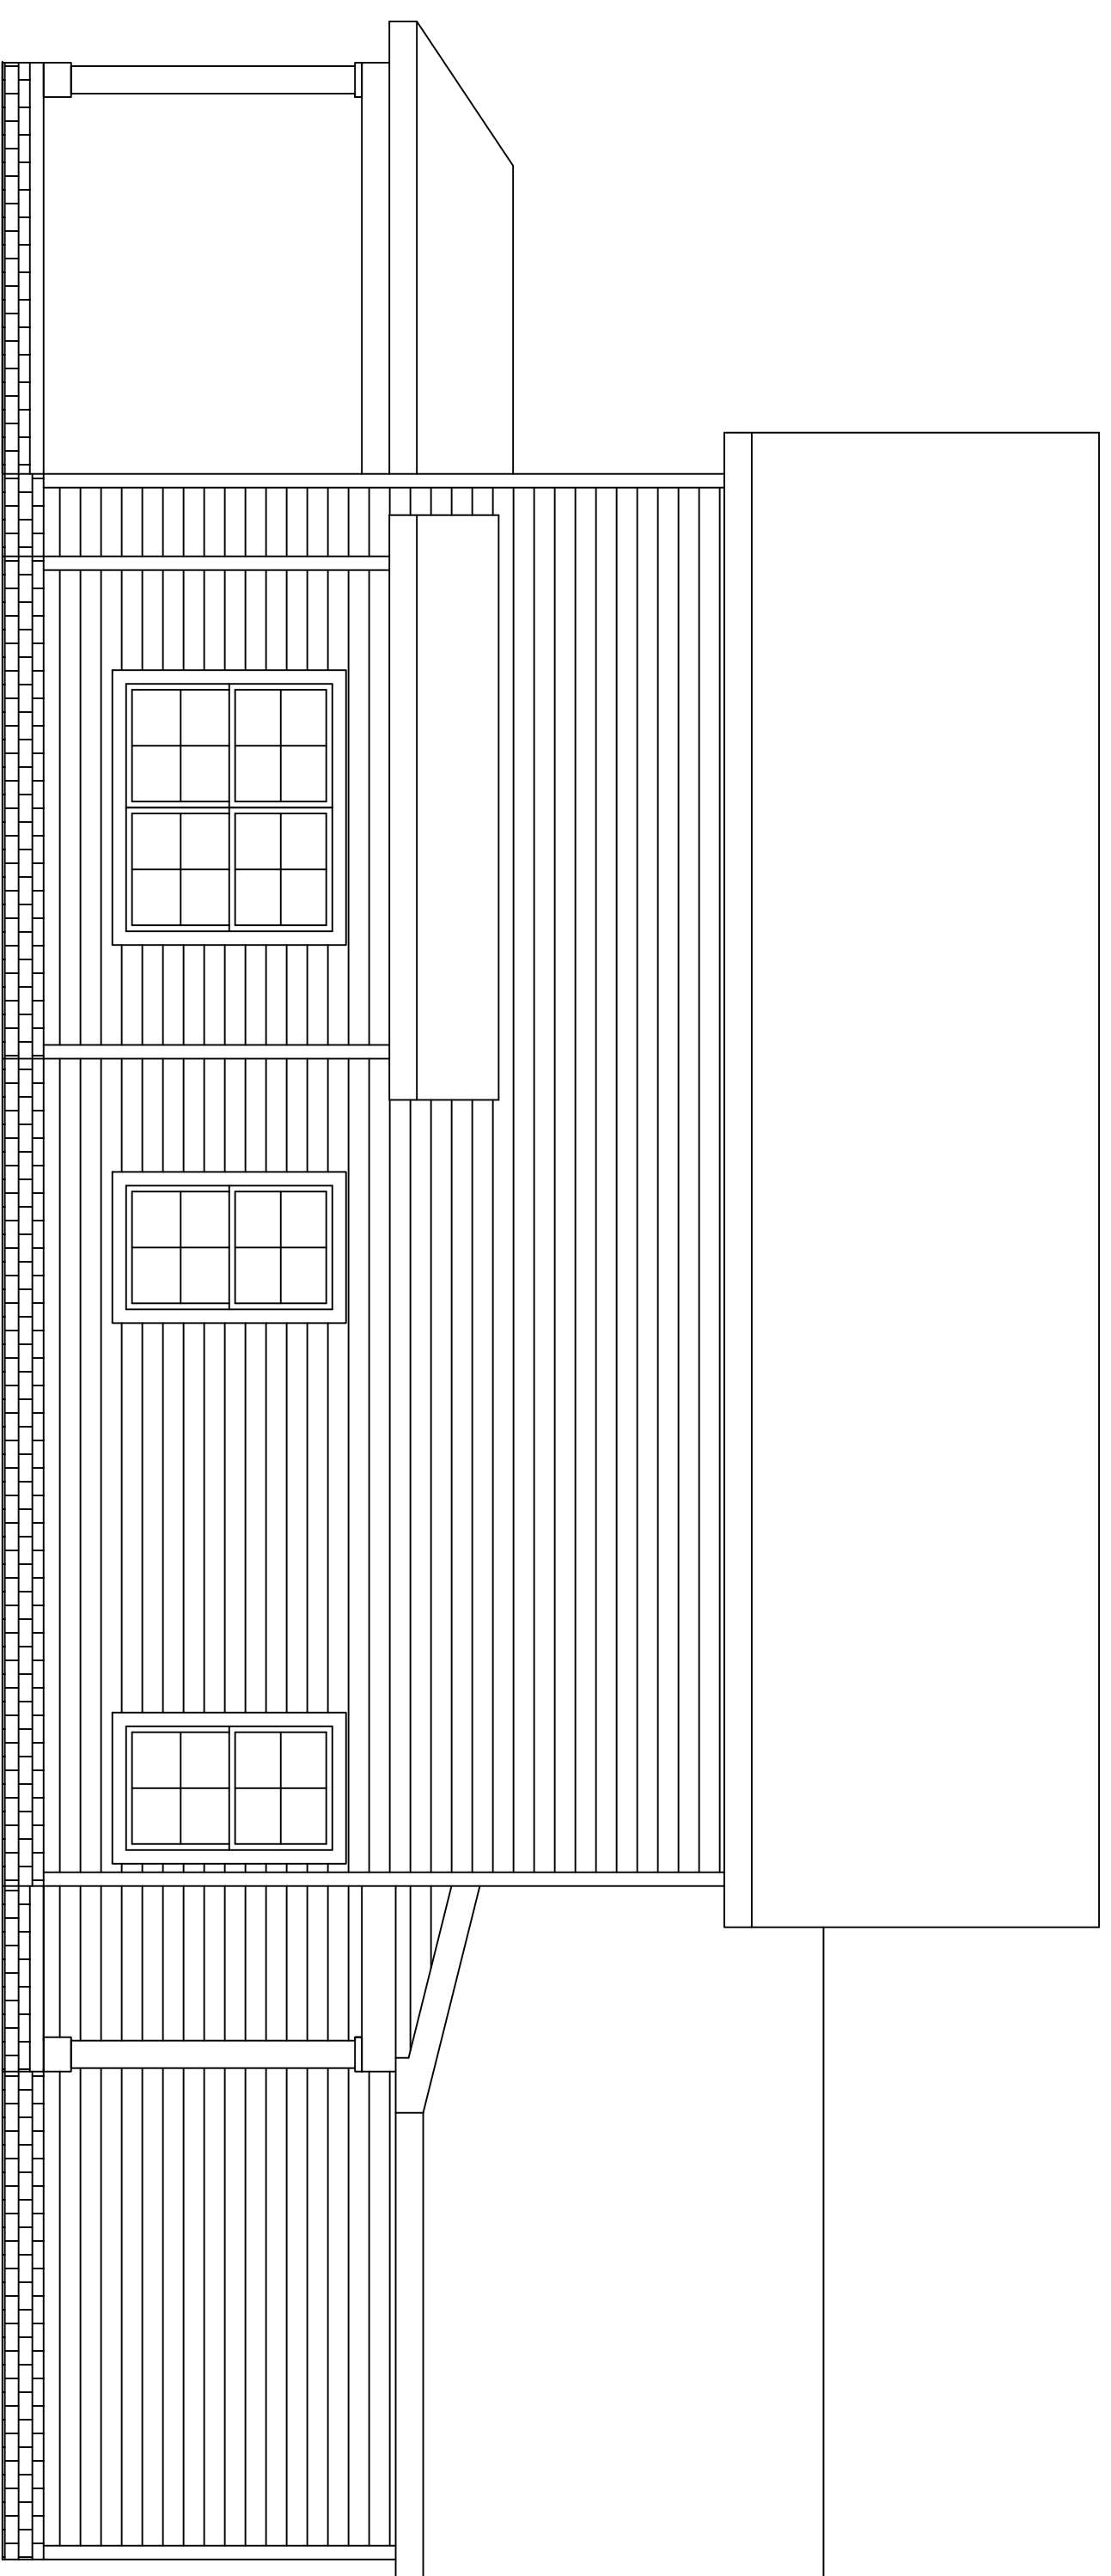

**SIDE ELEVATION**

SCALE: 1/4"=1'-0"

<b>APPROX. AREA</b>	
FIRST FLOOR LIVING	1246
SECOND FLOOR LIVING	1253
<b>TOTAL HEATED</b>	2499
GARAGE	537
FRONT PORCH	28
COVERED REAR PORCH	116
<b>TOTAL COVERED</b>	3180


**PROJECT INFO**

SUBDIVISION	CARSONS LNDNG
LOT #	LOT 7
PLAN	SANTA MARIA
GARAGE	2-CAR GARAGE
LH/RH ENTRY	RH FRONT ENTRY
BEDROOMS	4 BEDROOMS
BATHROOMS	2.5 BATHROOMS

**ELEVATIONS**

**DISCLAIMER**

THE PLANS, RENDERINGS, AND IMAGES PROVIDED IN THIS BROCHURE ARE FOR ILLUSTRATIVE PURPOSES ONLY. ALL DIMENSIONS, MATERIALS, AND SPECIFICATIONS ARE APPROXIMATE AND SUBJECT TO CHANGE WITHOUT NOTICE. FINAL CONSTRUCTION DETAILS MAY VARY FROM THE DESIGNS DEPICTED IN THIS BROCHURE.

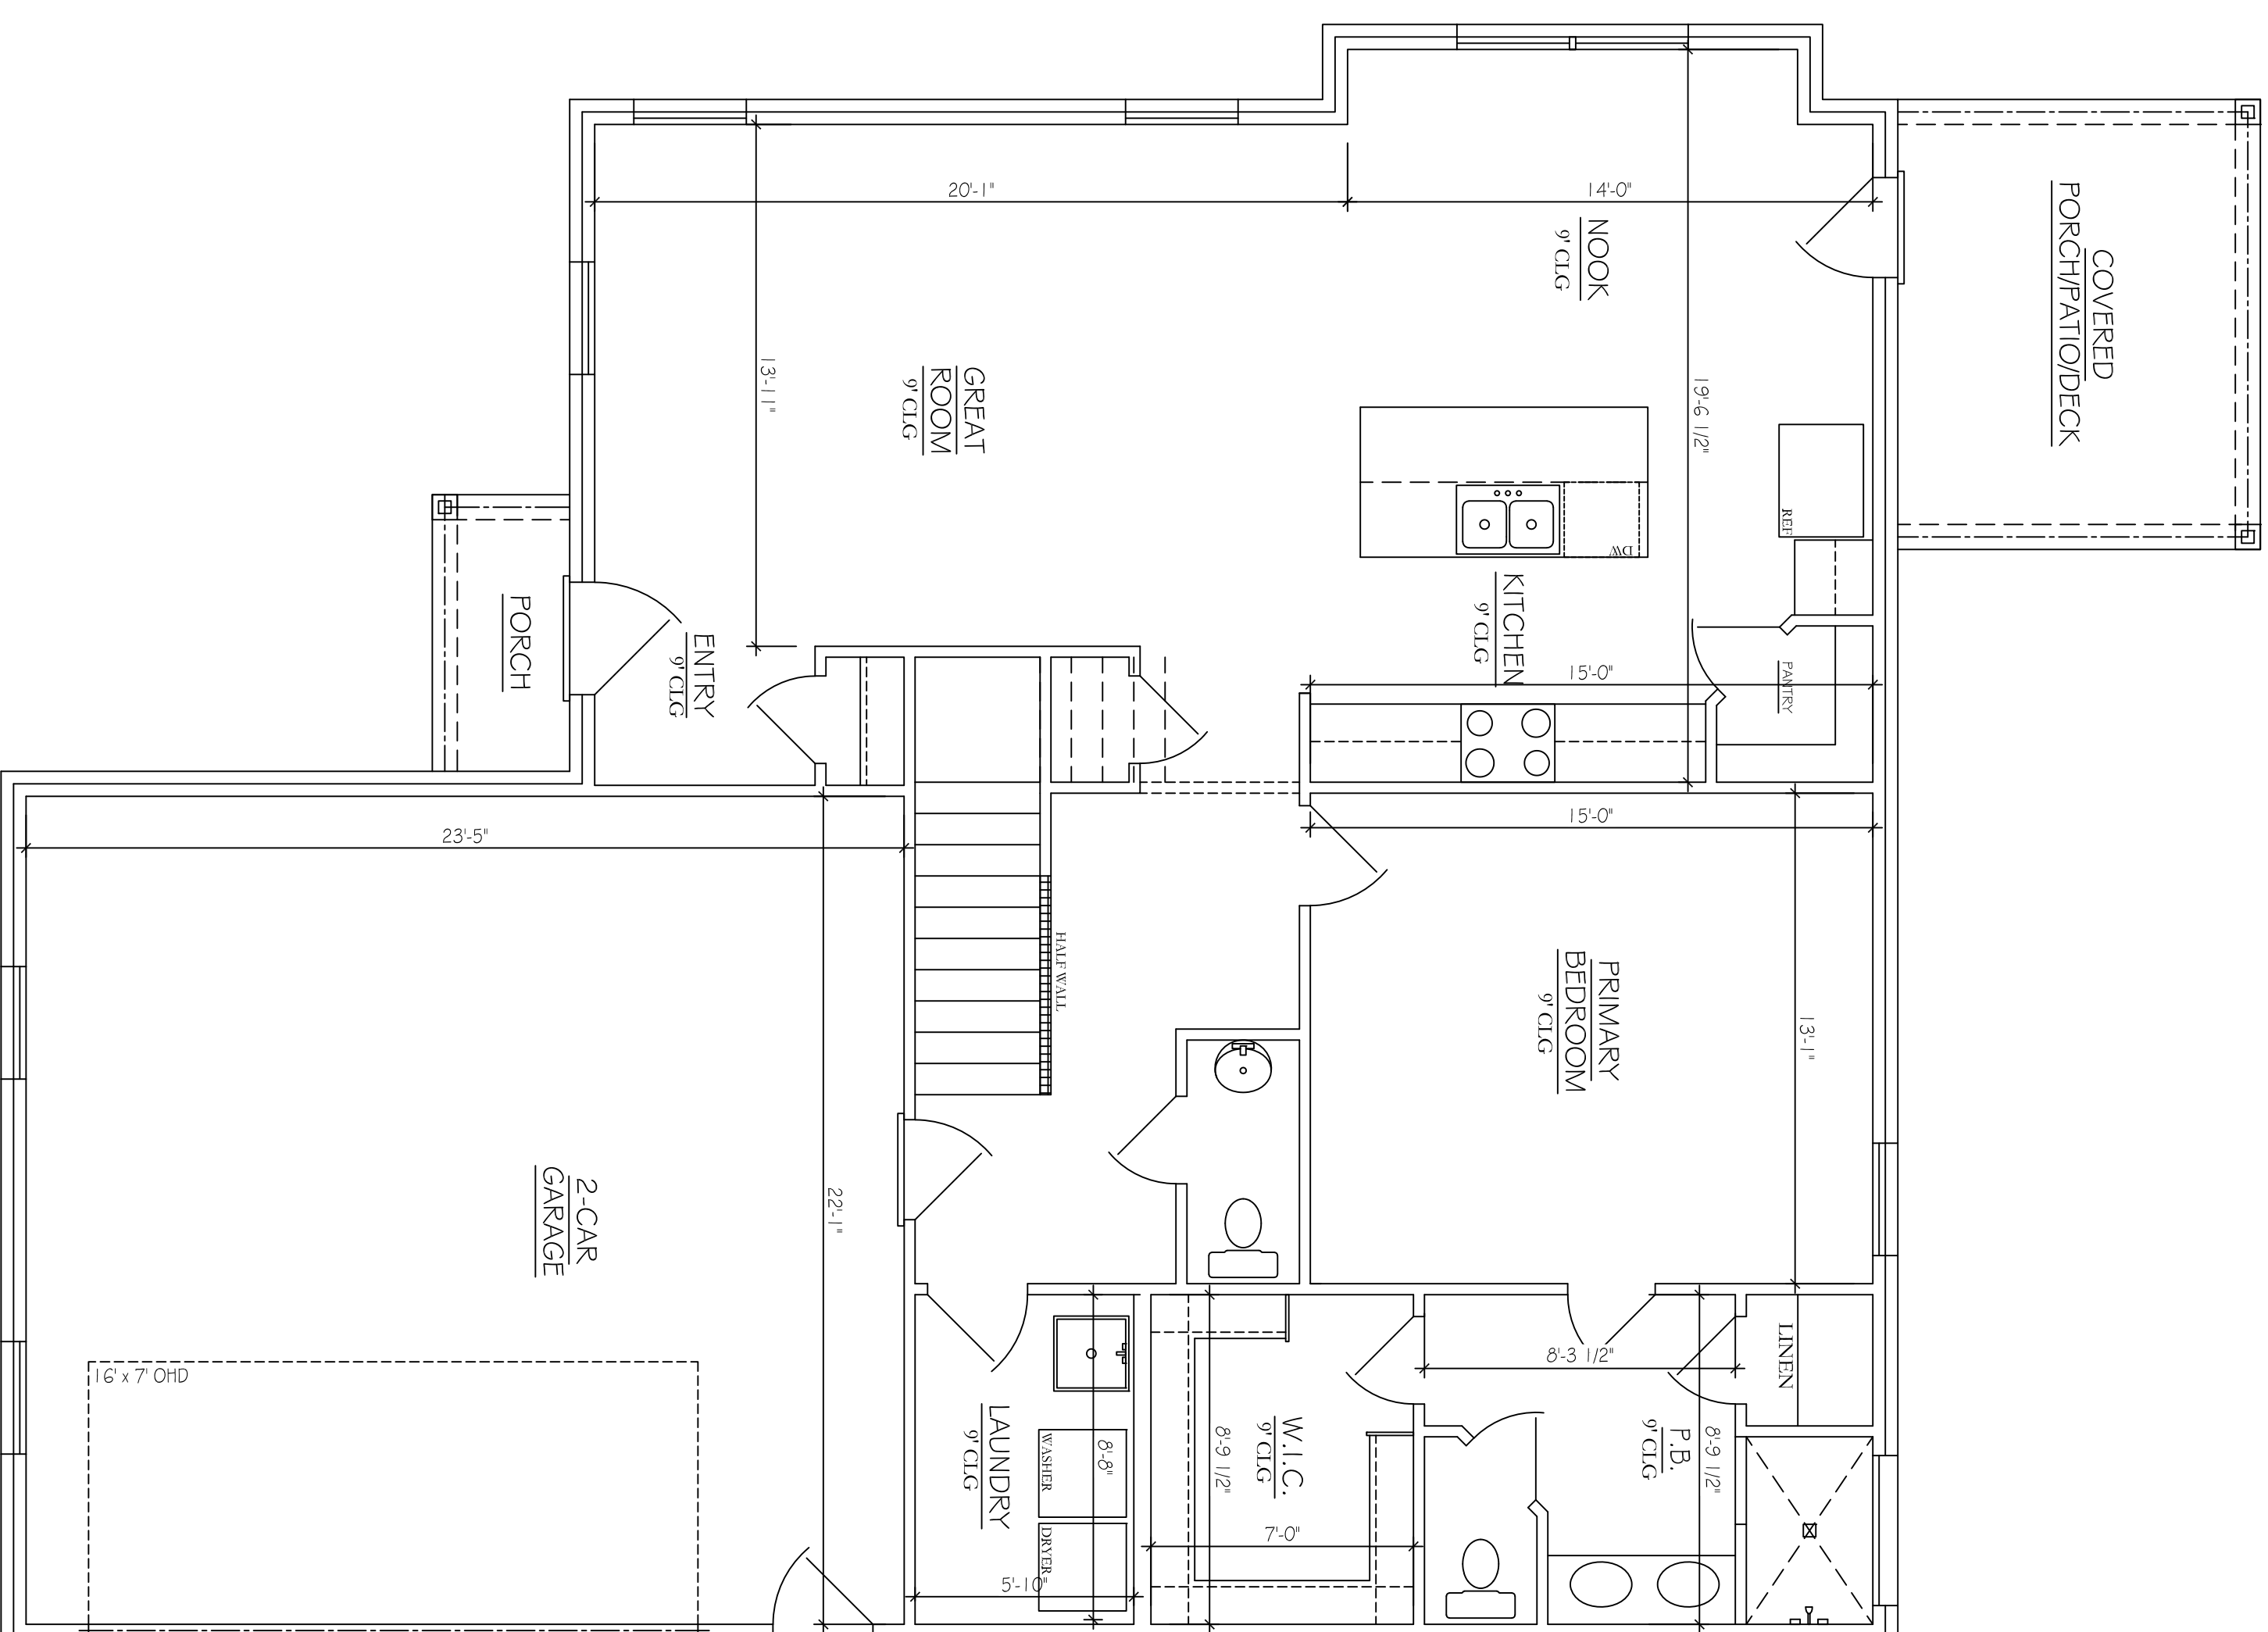

APPROX. AREA	
FIRST FLOOR LIVING	1246
SECOND FLOOR LIVING	1253
<b>TOTAL HEATED</b>	<b>2499</b>
GARAGE	537
FRONT PORCH	28
COVERED REAR PORCH	116
<b>TOTAL COVERED</b>	<b>3180</b>

**PROJECT INFO**


SUBDIVISION		CARSONS LNDNG
LOT #	LOT 7	
PLAN	SANTA MARIA	
GARAGE	2-CAR GARAGE	
LH/RH ENTRY	RH FRONT ENTRY	
BEDROOMS	4 BEDROOMS	
BATHROOMS	2.5 BATHROOMS	

**FLOOR PLAN**

**A.3**

**DISCLAIMER**

THE PLANS, RENDERINGS, AND IMAGES PROVIDED IN THIS BROCHURE ARE FOR ILLUSTRATIVE PURPOSES ONLY. ALL DIMENSIONS, MATERIALS, AND SPECIFICATIONS ARE APPROXIMATE AND SUBJECT TO CHANGE WITHOUT NOTICE. FINAL CONSTRUCTION DETAILS MAY VARY FROM THE DESIGNS DEPICTED IN THIS BROCHURE.

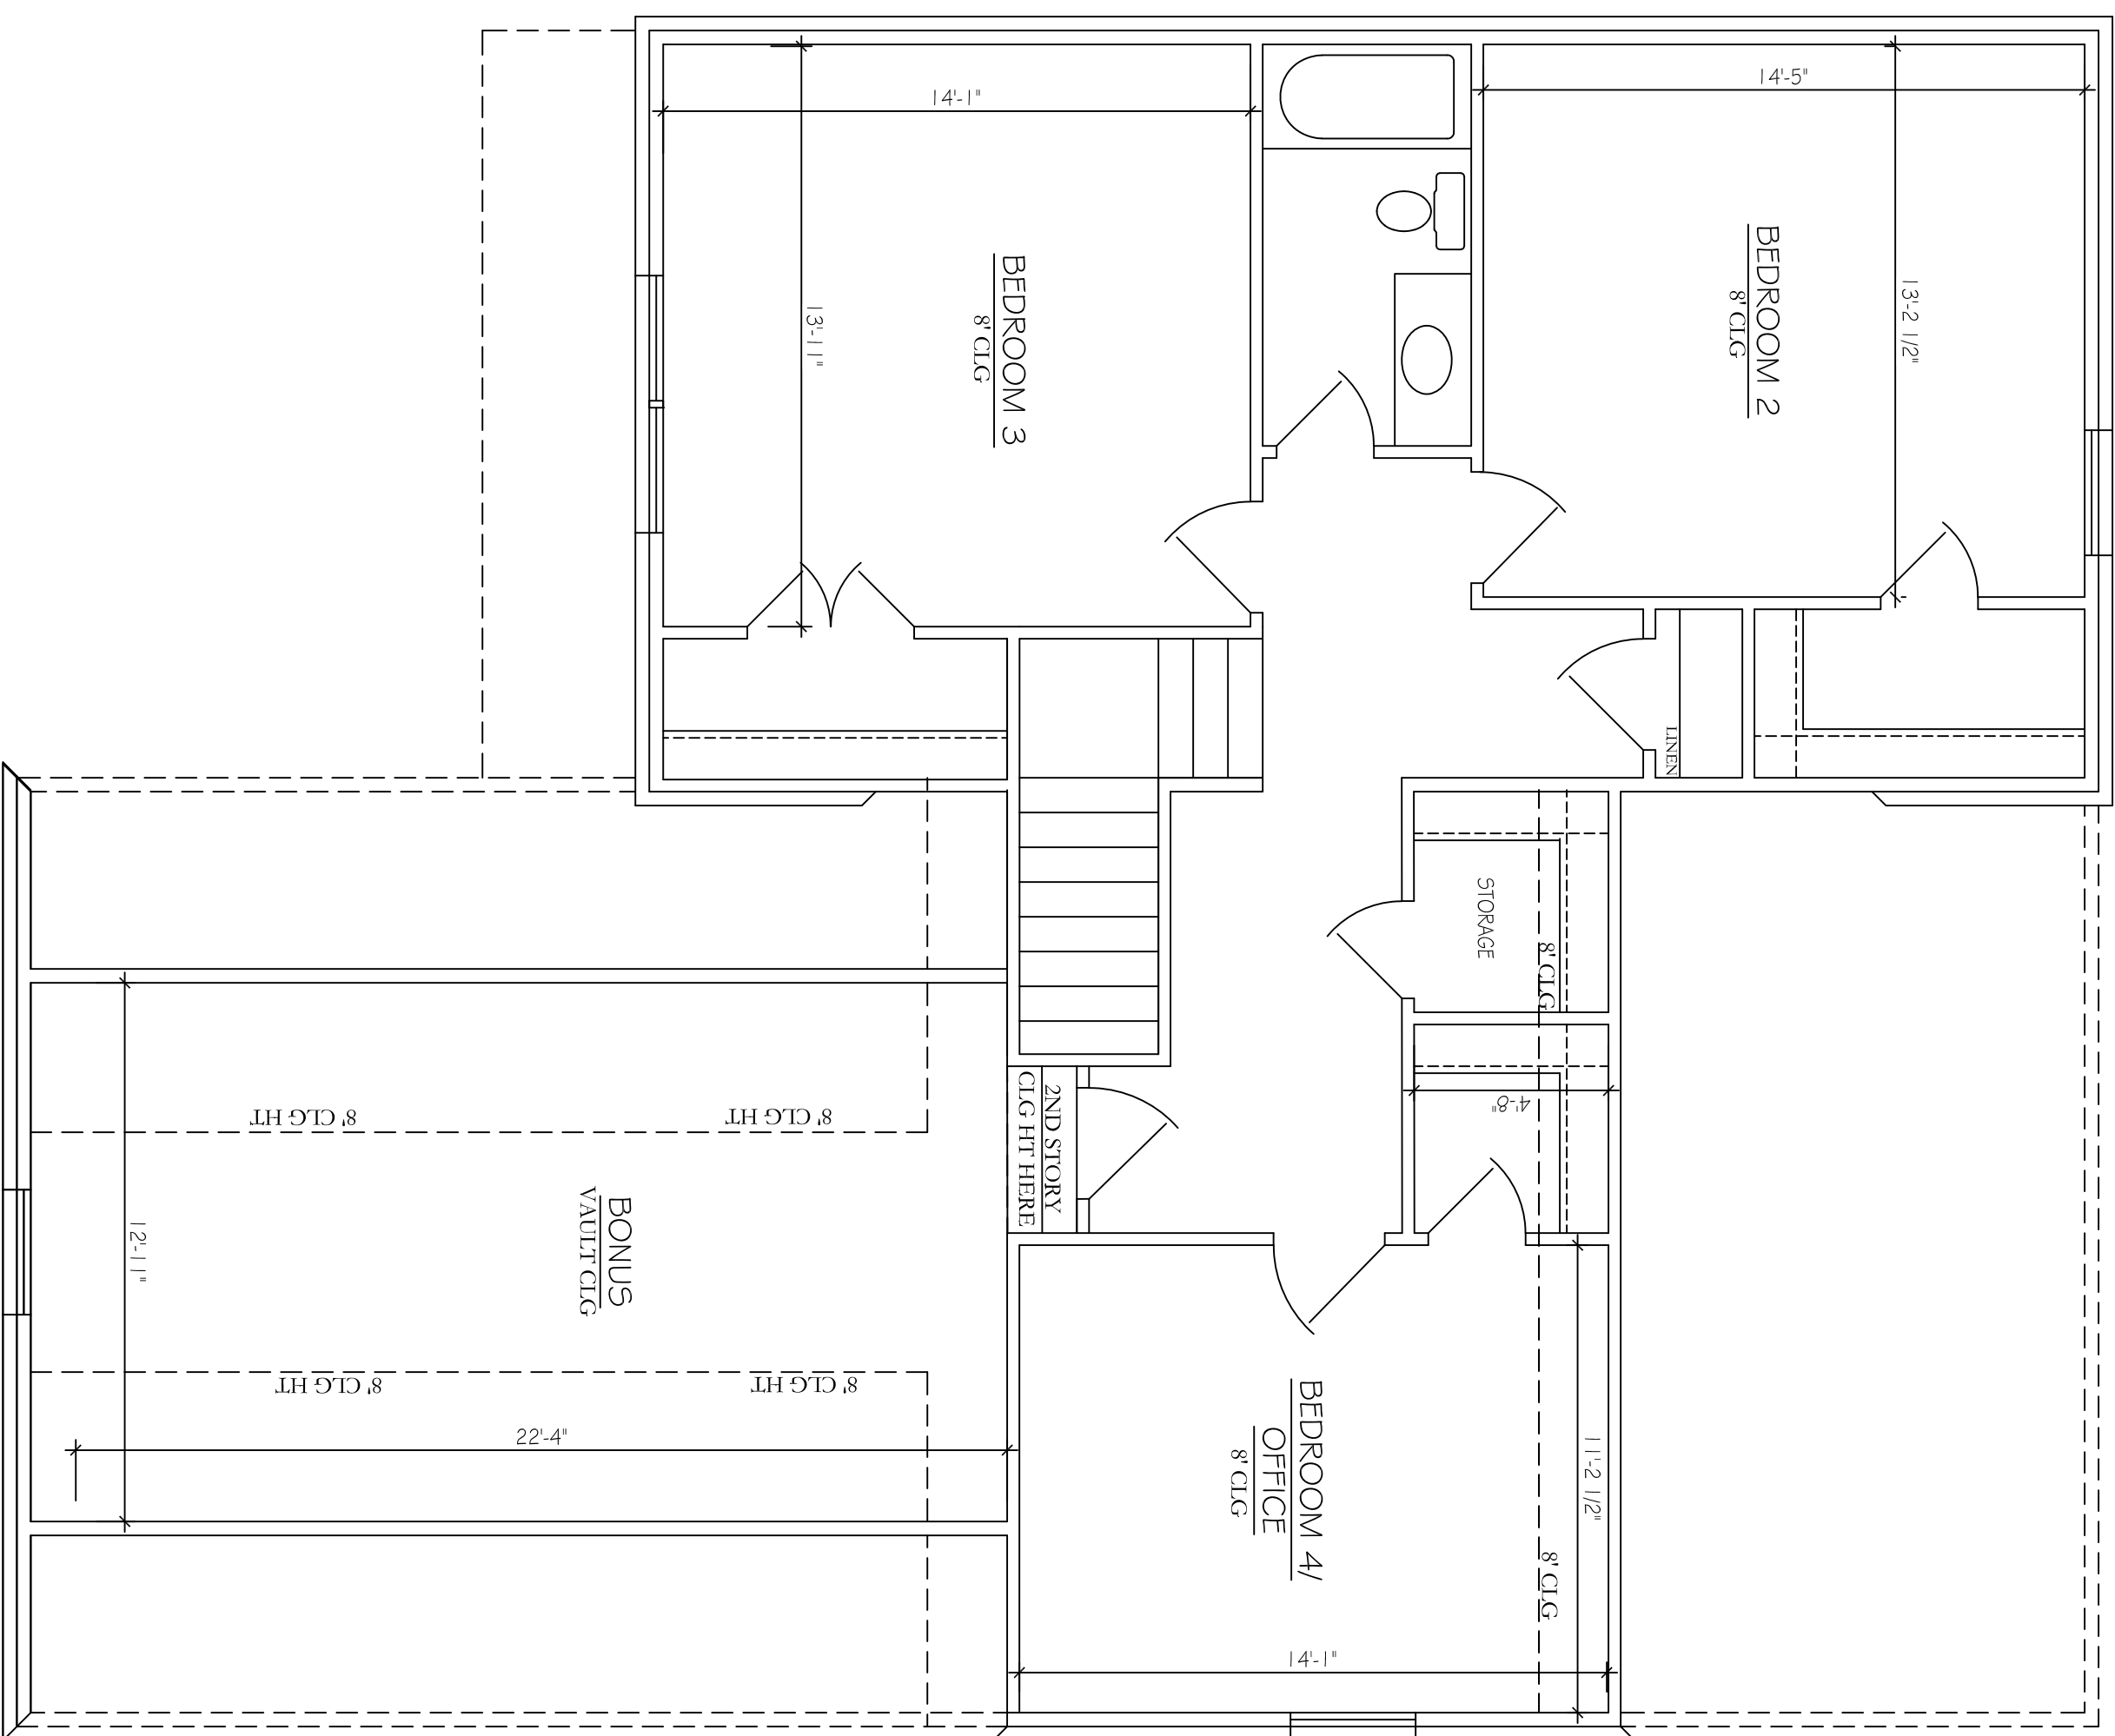

APPROX. AREA	
FIRST FLOOR LIVING	1246
SECOND FLOOR LIVING	1253
<b>TOTAL HEATED</b>	<b>2499</b>
GARAGE	537
FRONT PORCH	28
COVERED REAR PORCH	116
<b>TOTAL COVERED</b>	<b>3180</b>

**PROJECT INFO**

SUBDIVISION	CARSONS LNDNG
LOT #	LOT 7
PLAN	SANTA MARIA
GARAGE	2-CAR GARAGE
LH/RH ENTRY	RH FRONT ENTRY
BEDROOMS	4 BEDROOMS
BATHROOMS	2.5 BATHROOMS

**FLOOR PLAN**

**A.4**