



DISCLAIMER

THE PLANS, RENDERINGS, AND IMAGES PROVIDED IN THIS BROCHURE ARE FOR ILLUSTRATIVE PURPOSES ONLY. ALL DIMENSIONS, MATERIALS, AND SPECIFICATIONS ARE APPROXIMATE AND SUBJECT TO CHANGE WITHOUT NOTICE. FINAL CONSTRUCTION DETAILS MAY VARY FROM THE DESIGNS DEPICTED IN THIS BROCHURE.

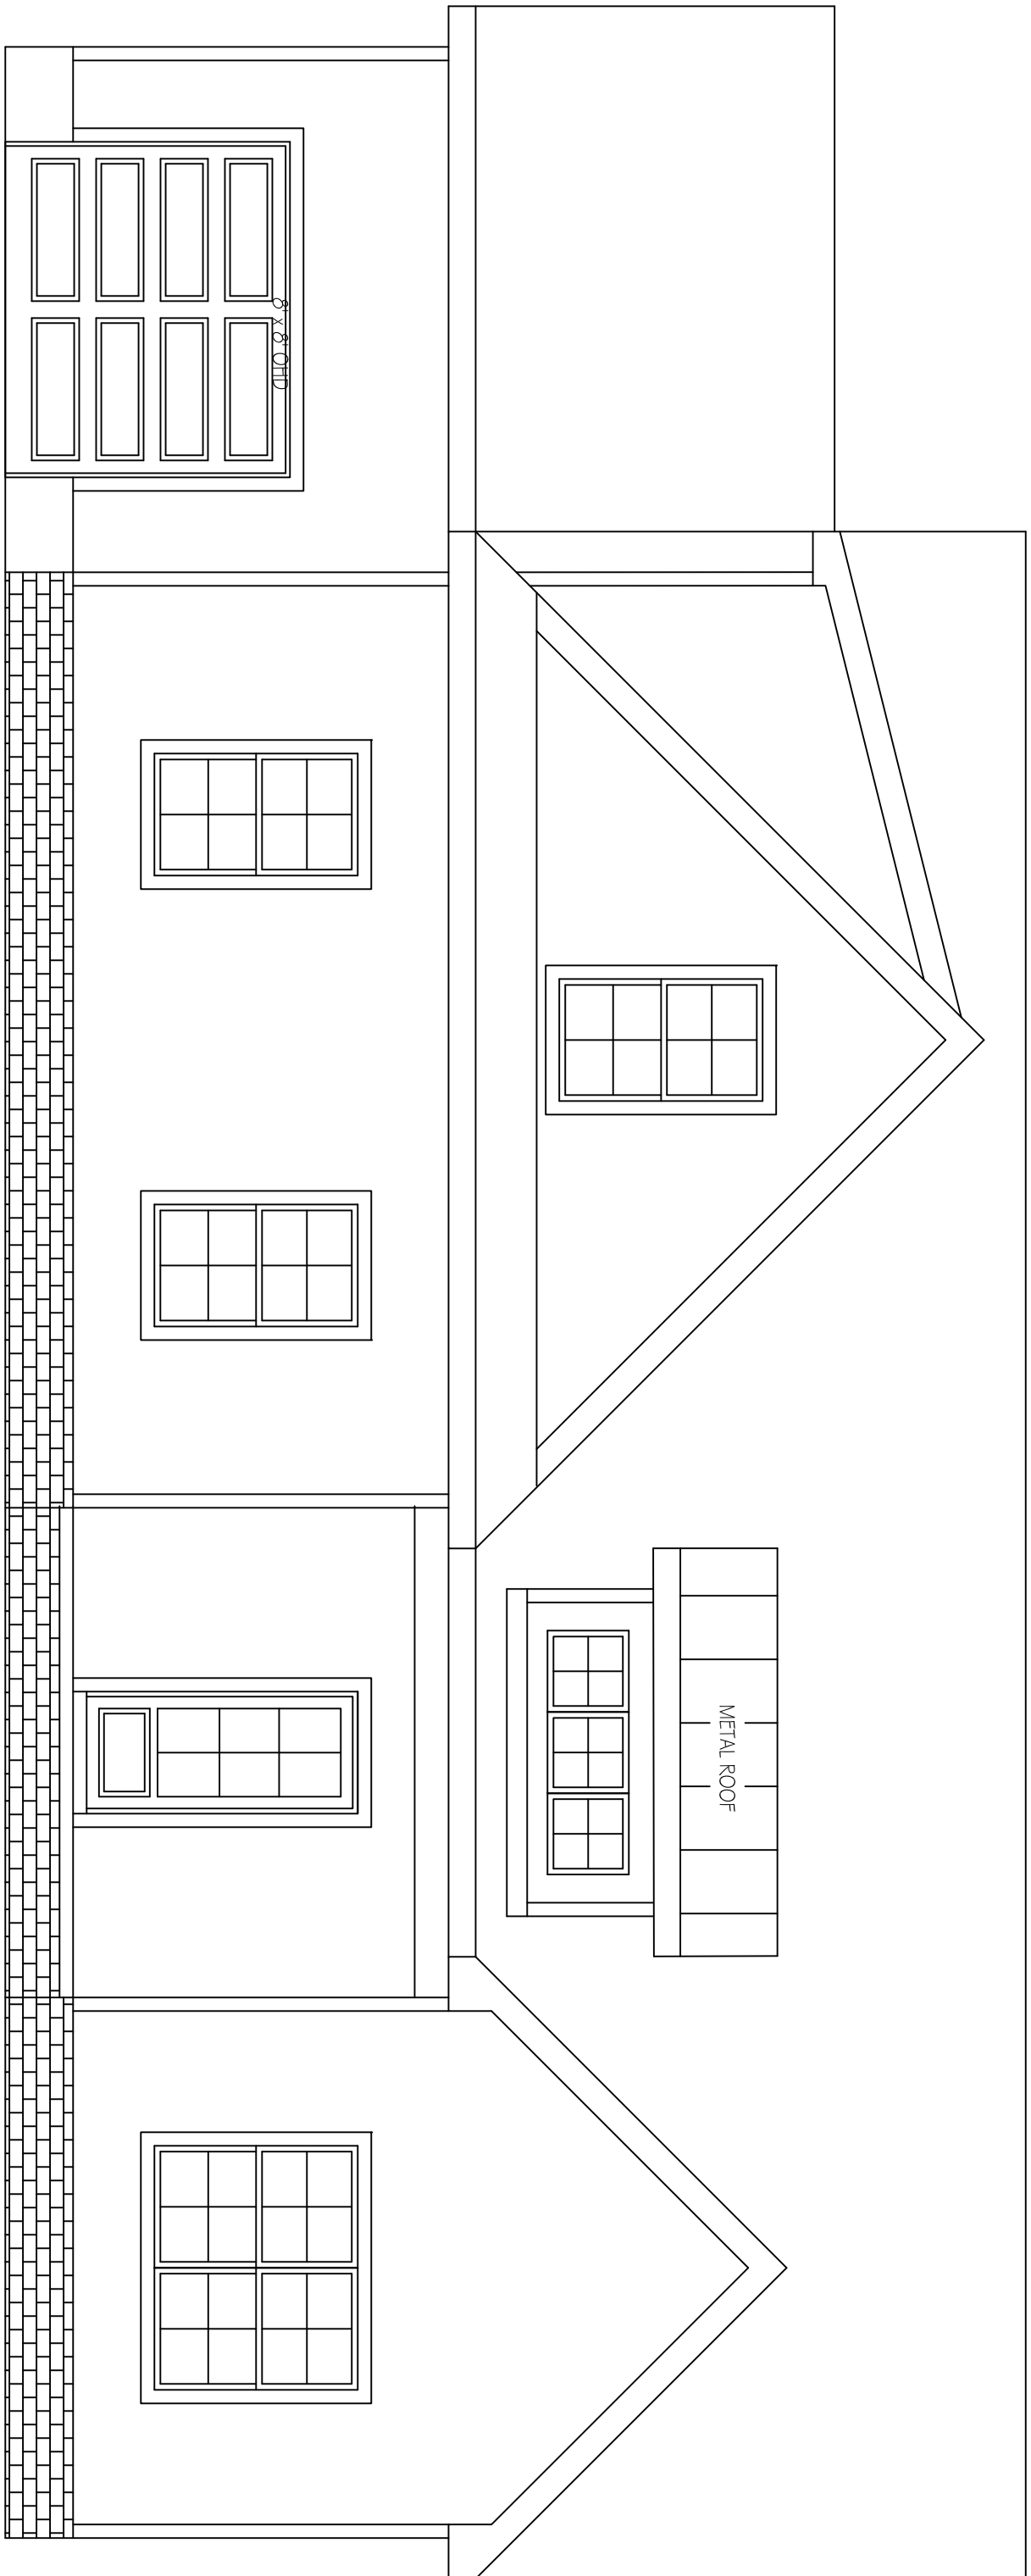

FRONT ELEVATION

SCALE: 1/4"=1'-0"

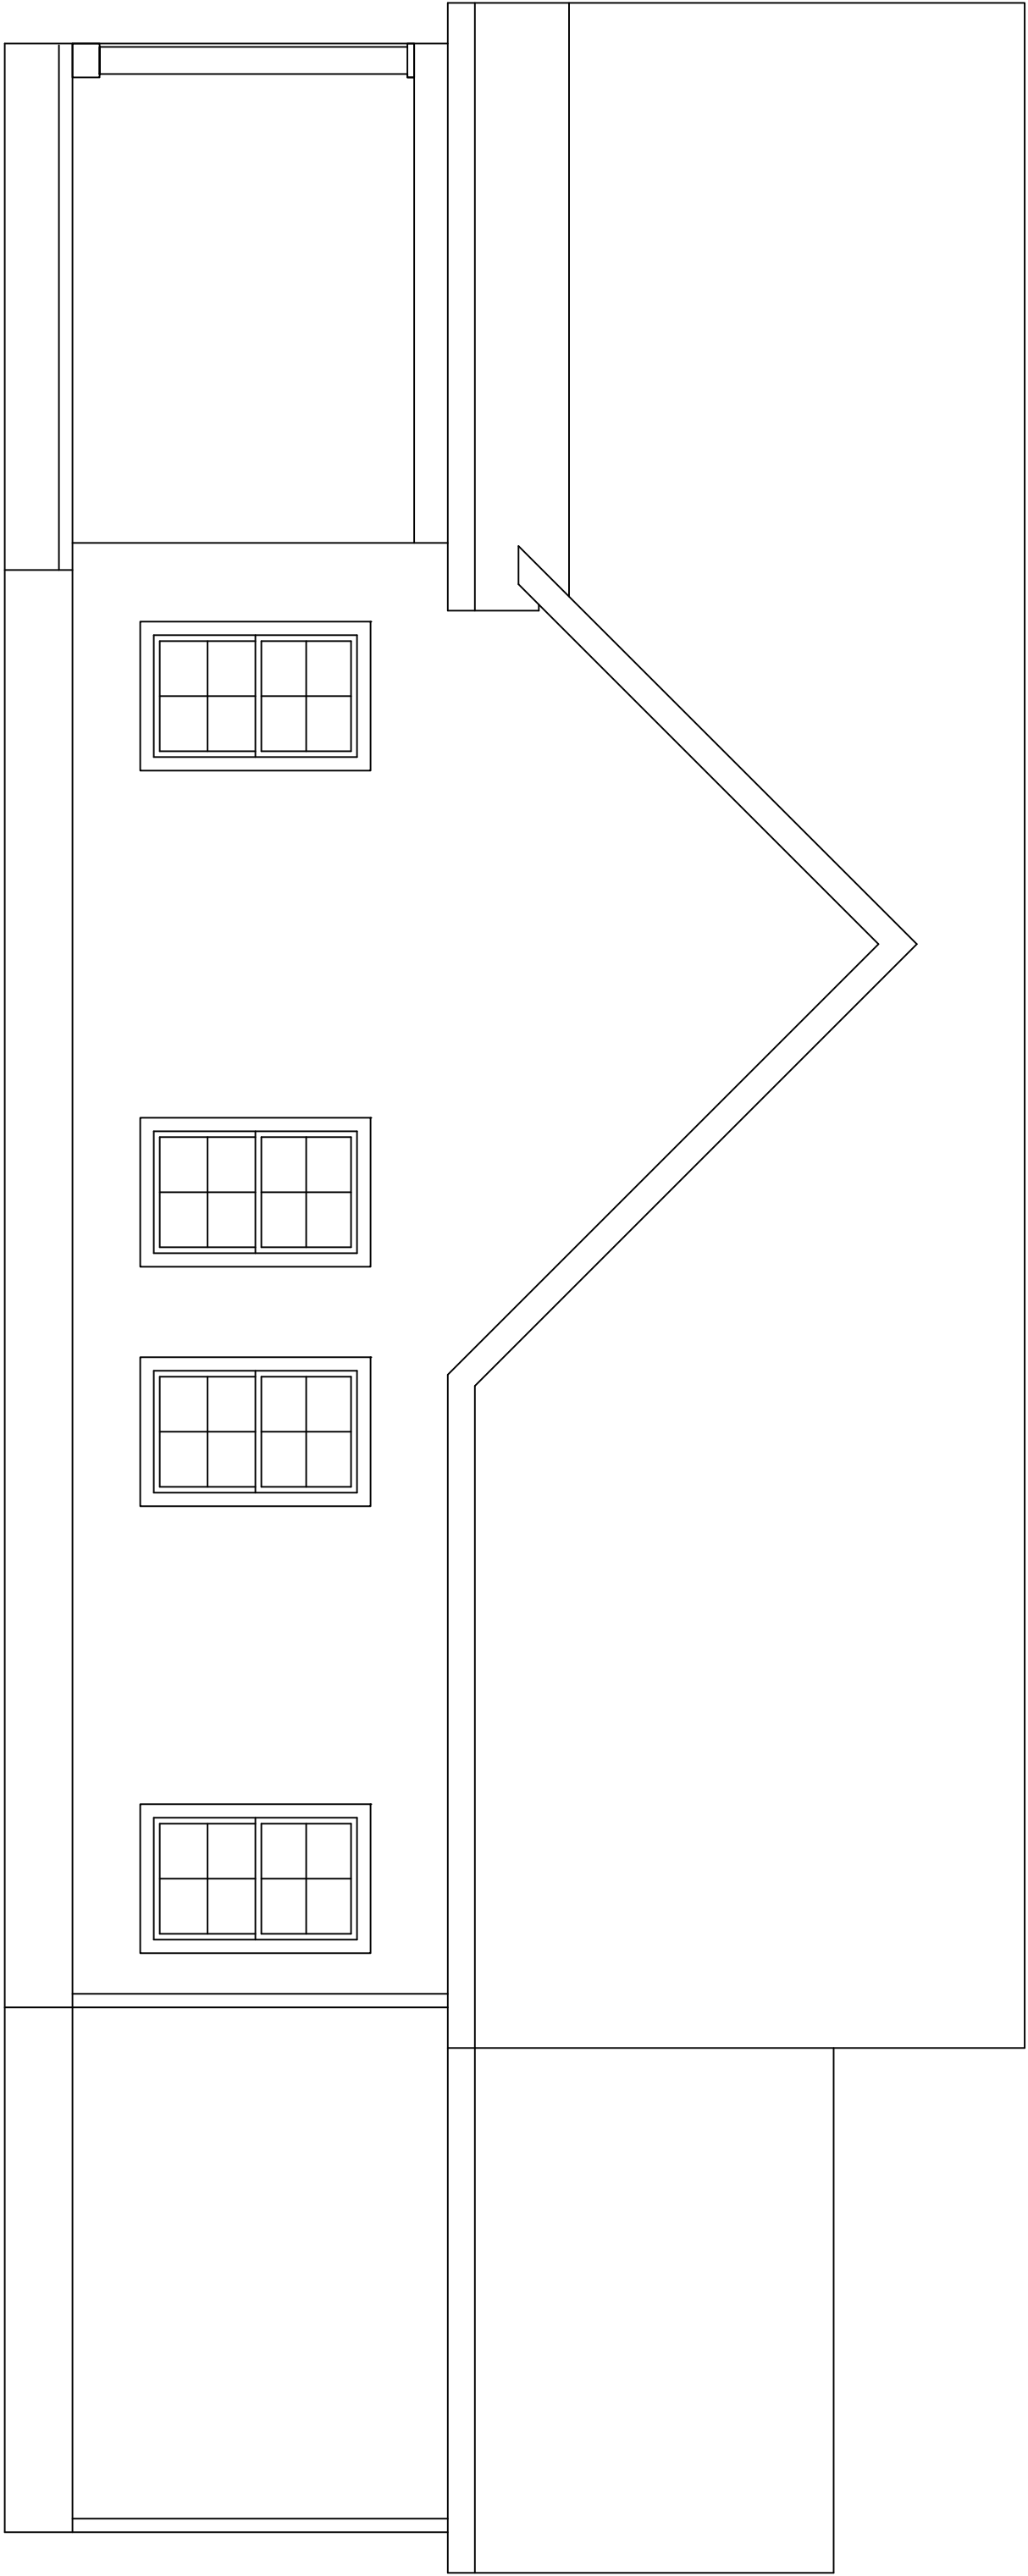

REAR ELEVATION

SCALE: 1/4"=1'-0"

DISCLAIMER

THE PLANS, RENDERINGS, AND IMAGES PROVIDED IN THIS BROCHURE ARE FOR ILLUSTRATIVE PURPOSES ONLY. ALL DIMENSIONS, MATERIALS, AND SPECIFICATIONS ARE APPROXIMATE AND SUBJECT TO CHANGE WITHOUT NOTICE. FINAL CONSTRUCTION DETAILS MAY VARY FROM THE DESIGNS DEPICTED IN THIS BROCHURE.

APPROX. AREA	
FIRST FLOOR LIVING	1,766
SECOND FLOOR LIVING	551
TOTAL HEATED	2,339
GARAGE	966
FRONT PORCH	65
COVERED REAR	149
TOTAL COVERED	3,521


PROJECT INFO

SUBDIVISION	COUNTRY CLUB EST
LOT #	LOT 83
PLAN	WILLOW
GARAGE	3-CAR
LH/RH ENTRY	SIDE ENTRY
BEDROOMS	4
BATHROOMS	3

ELEVATIONS


DISCLAIMER

THE PLANS, RENDERINGS, AND IMAGES PROVIDED IN THIS BROCHURE ARE FOR ILLUSTRATIVE PURPOSES ONLY. ALL DIMENSIONS, MATERIALS, AND SPECIFICATIONS ARE APPROXIMATE AND SUBJECT TO CHANGE WITHOUT NOTICE. FINAL CONSTRUCTION DETAILS MAY VARY FROM THE DESIGNS DEPICTED IN THIS BROCHURE.

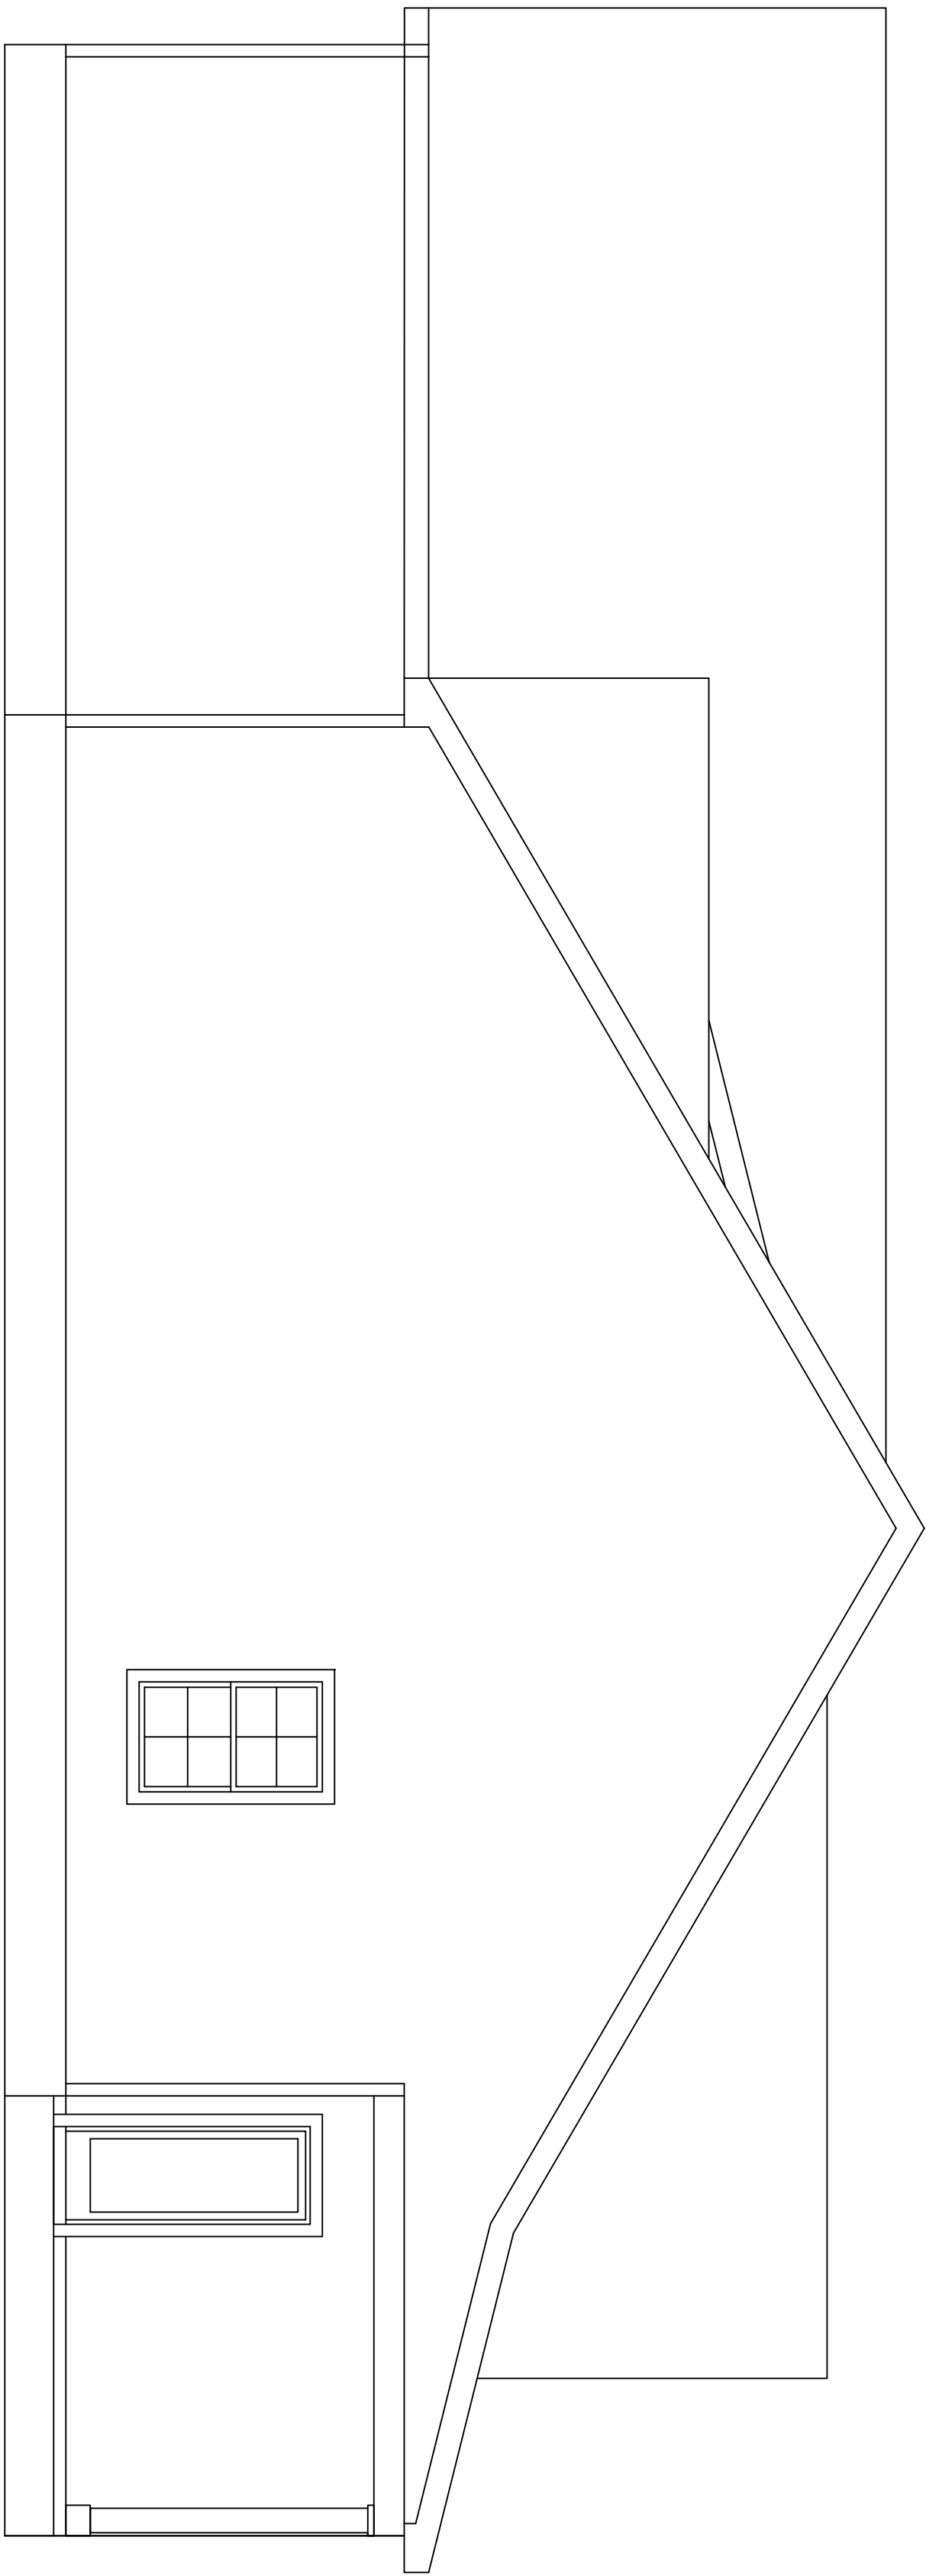

LEFT ELEVATION

SCALE: 3/4"=1'-0"

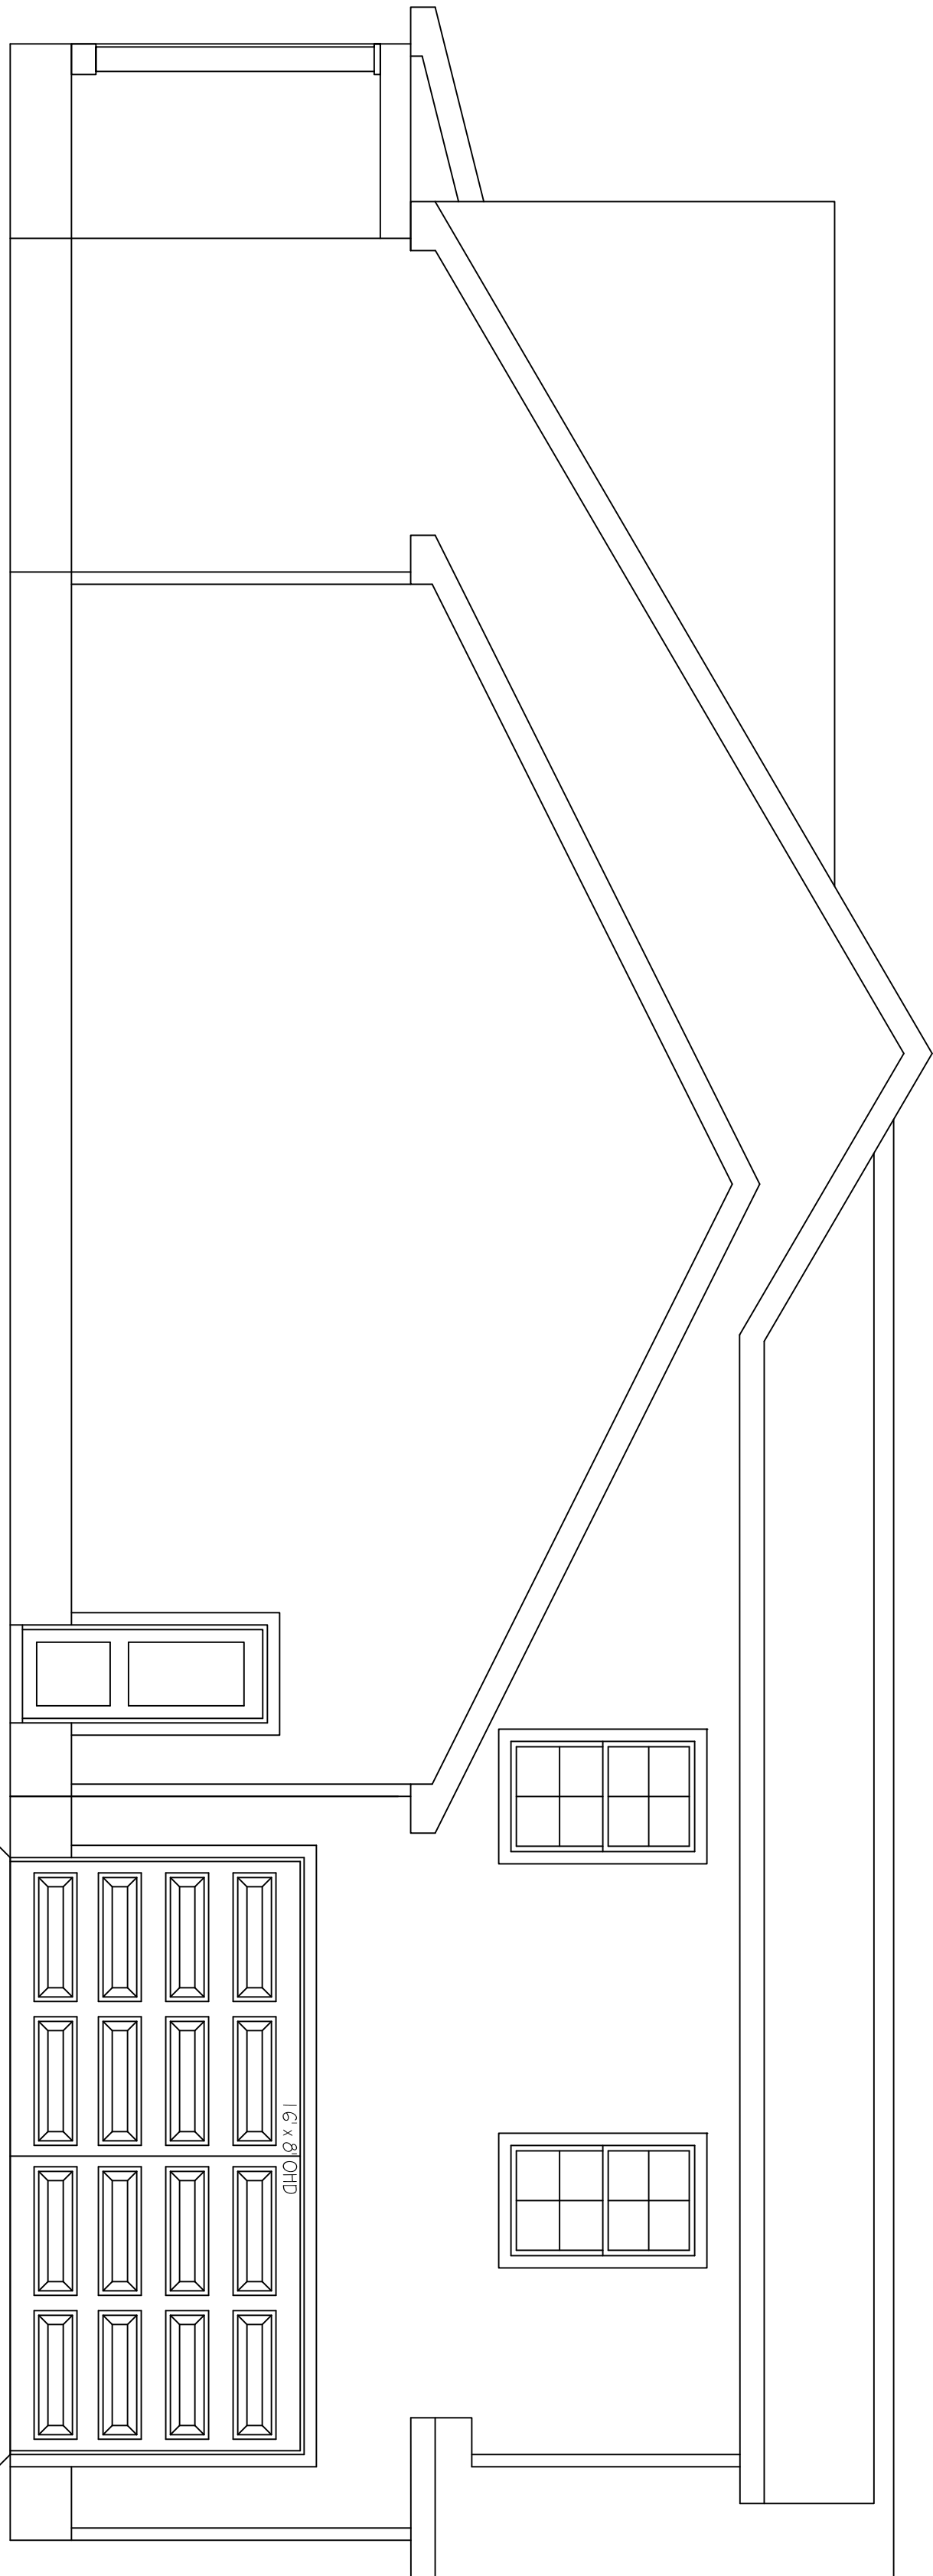

RIGHT ELEVATION

SCALE: 3/4"=1'-0"

DISCLAIMER

THE PLANS, RENDERINGS, AND IMAGES PROVIDED IN THIS BROCHURE ARE FOR ILLUSTRATIVE PURPOSES ONLY. ALL DIMENSIONS, MATERIALS, AND SPECIFICATIONS ARE APPROXIMATE AND SUBJECT TO CHANGE WITHOUT NOTICE. FINAL CONSTRUCTION DETAILS MAY VARY FROM THE DESIGNS DEPICTED IN THIS BROCHURE.

APPROX. AREA	
FIRST FLOOR LIVING	1,786
SECOND FLOOR LIVING	511
TOTAL HEATED	2,339
GARAGE	966
FRONT PORCH	65
COVERED REAR	149
TOTAL COVERED	3,521


PROJECT INFO

SUBDIVISION	COUNTRY CLUB EST
LOT #	LOT 83
PLAN	WILLOW
GARAGE	3-CAR
LH/RH ENTRY	SIDE ENTRY
BEDROOMS	4
BATHROOMS	3

ELEVATIONS

DISCLAIMER

THE PLANS, RENDERINGS, AND IMAGES PROVIDED IN THIS BROCHURE ARE FOR ILLUSTRATIVE PURPOSES ONLY. ALL DIMENSIONS, MATERIALS, AND SPECIFICATIONS ARE APPROXIMATE AND SUBJECT TO CHANGE WITHOUT NOTICE. FINAL CONSTRUCTION DETAILS MAY VARY FROM THE DESIGNS DEPICTED IN THIS BROCHURE.

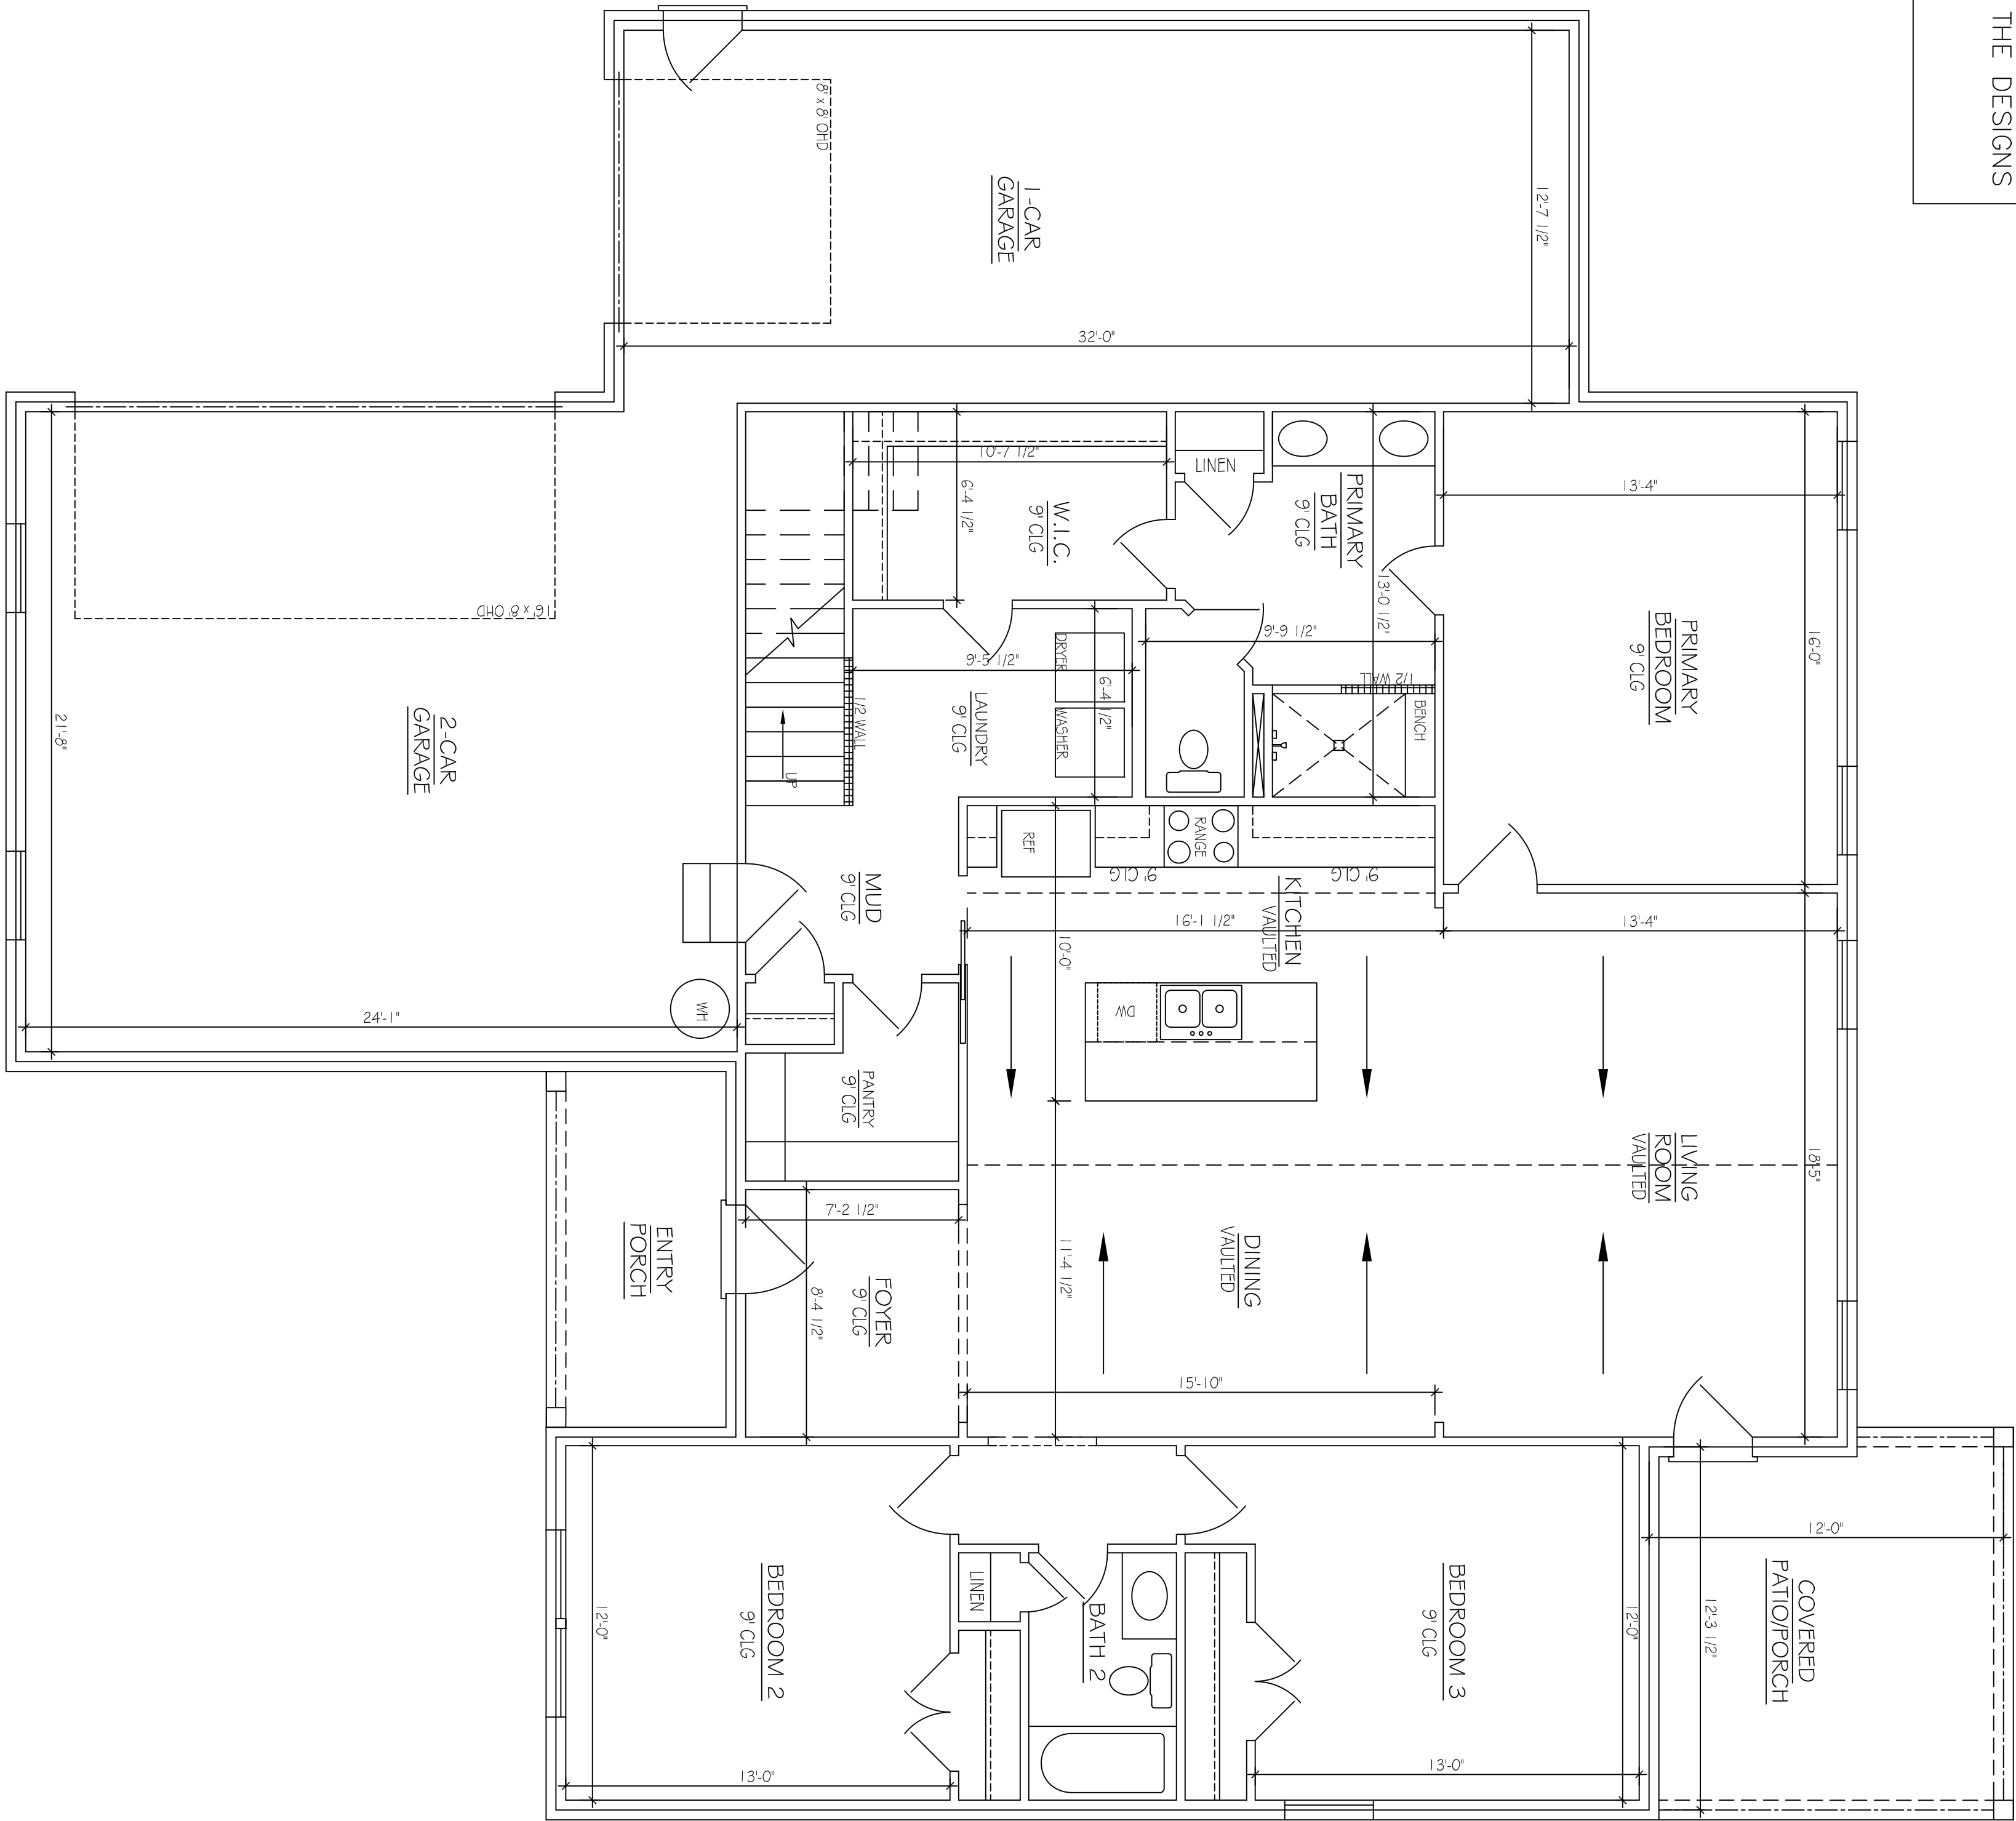

DISCLAIMER

THE PLANS, RENDERINGS, AND IMAGES PROVIDED IN THIS BROCHURE ARE FOR ILLUSTRATIVE PURPOSES ONLY. ALL DIMENSIONS, MATERIALS, AND SPECIFICATIONS ARE APPROXIMATE AND SUBJECT TO CHANGE WITHOUT NOTICE. FINAL CONSTRUCTION DETAILS MAY VARY FROM THE DESIGNS DEPICTED IN THIS BROCHURE.

APPROX. AREA	
FIRST FLOOR LIVING	1,786
SECOND FLOOR LIVING	551
TOTAL HEATED	2,339
GARAGE	966
FRONT PORCH	65
COVERED REAR	149
TOTAL COVERED	3,521


PROJECT INFO

SUBDIVISION	COUNTRY CLUB EST
LOT #	LOT 83
PLAN	WILLOW
GARAGE	3-CAR
LH/RH ENTRY	SIDE ENTRY
BEDROOMS	4
BATHROOMS	3

FLOOR PLAN

DISCLAIMER

THE PLANS, RENDERINGS, AND IMAGES PROVIDED IN THIS BROCHURE ARE FOR ILLUSTRATIVE PURPOSES ONLY. ALL DIMENSIONS, MATERIALS, AND SPECIFICATIONS ARE APPROXIMATE AND SUBJECT TO CHANGE WITHOUT NOTICE. FINAL CONSTRUCTION DETAILS MAY VARY FROM THE DESIGNS DEPICTED IN THIS BROCHURE.

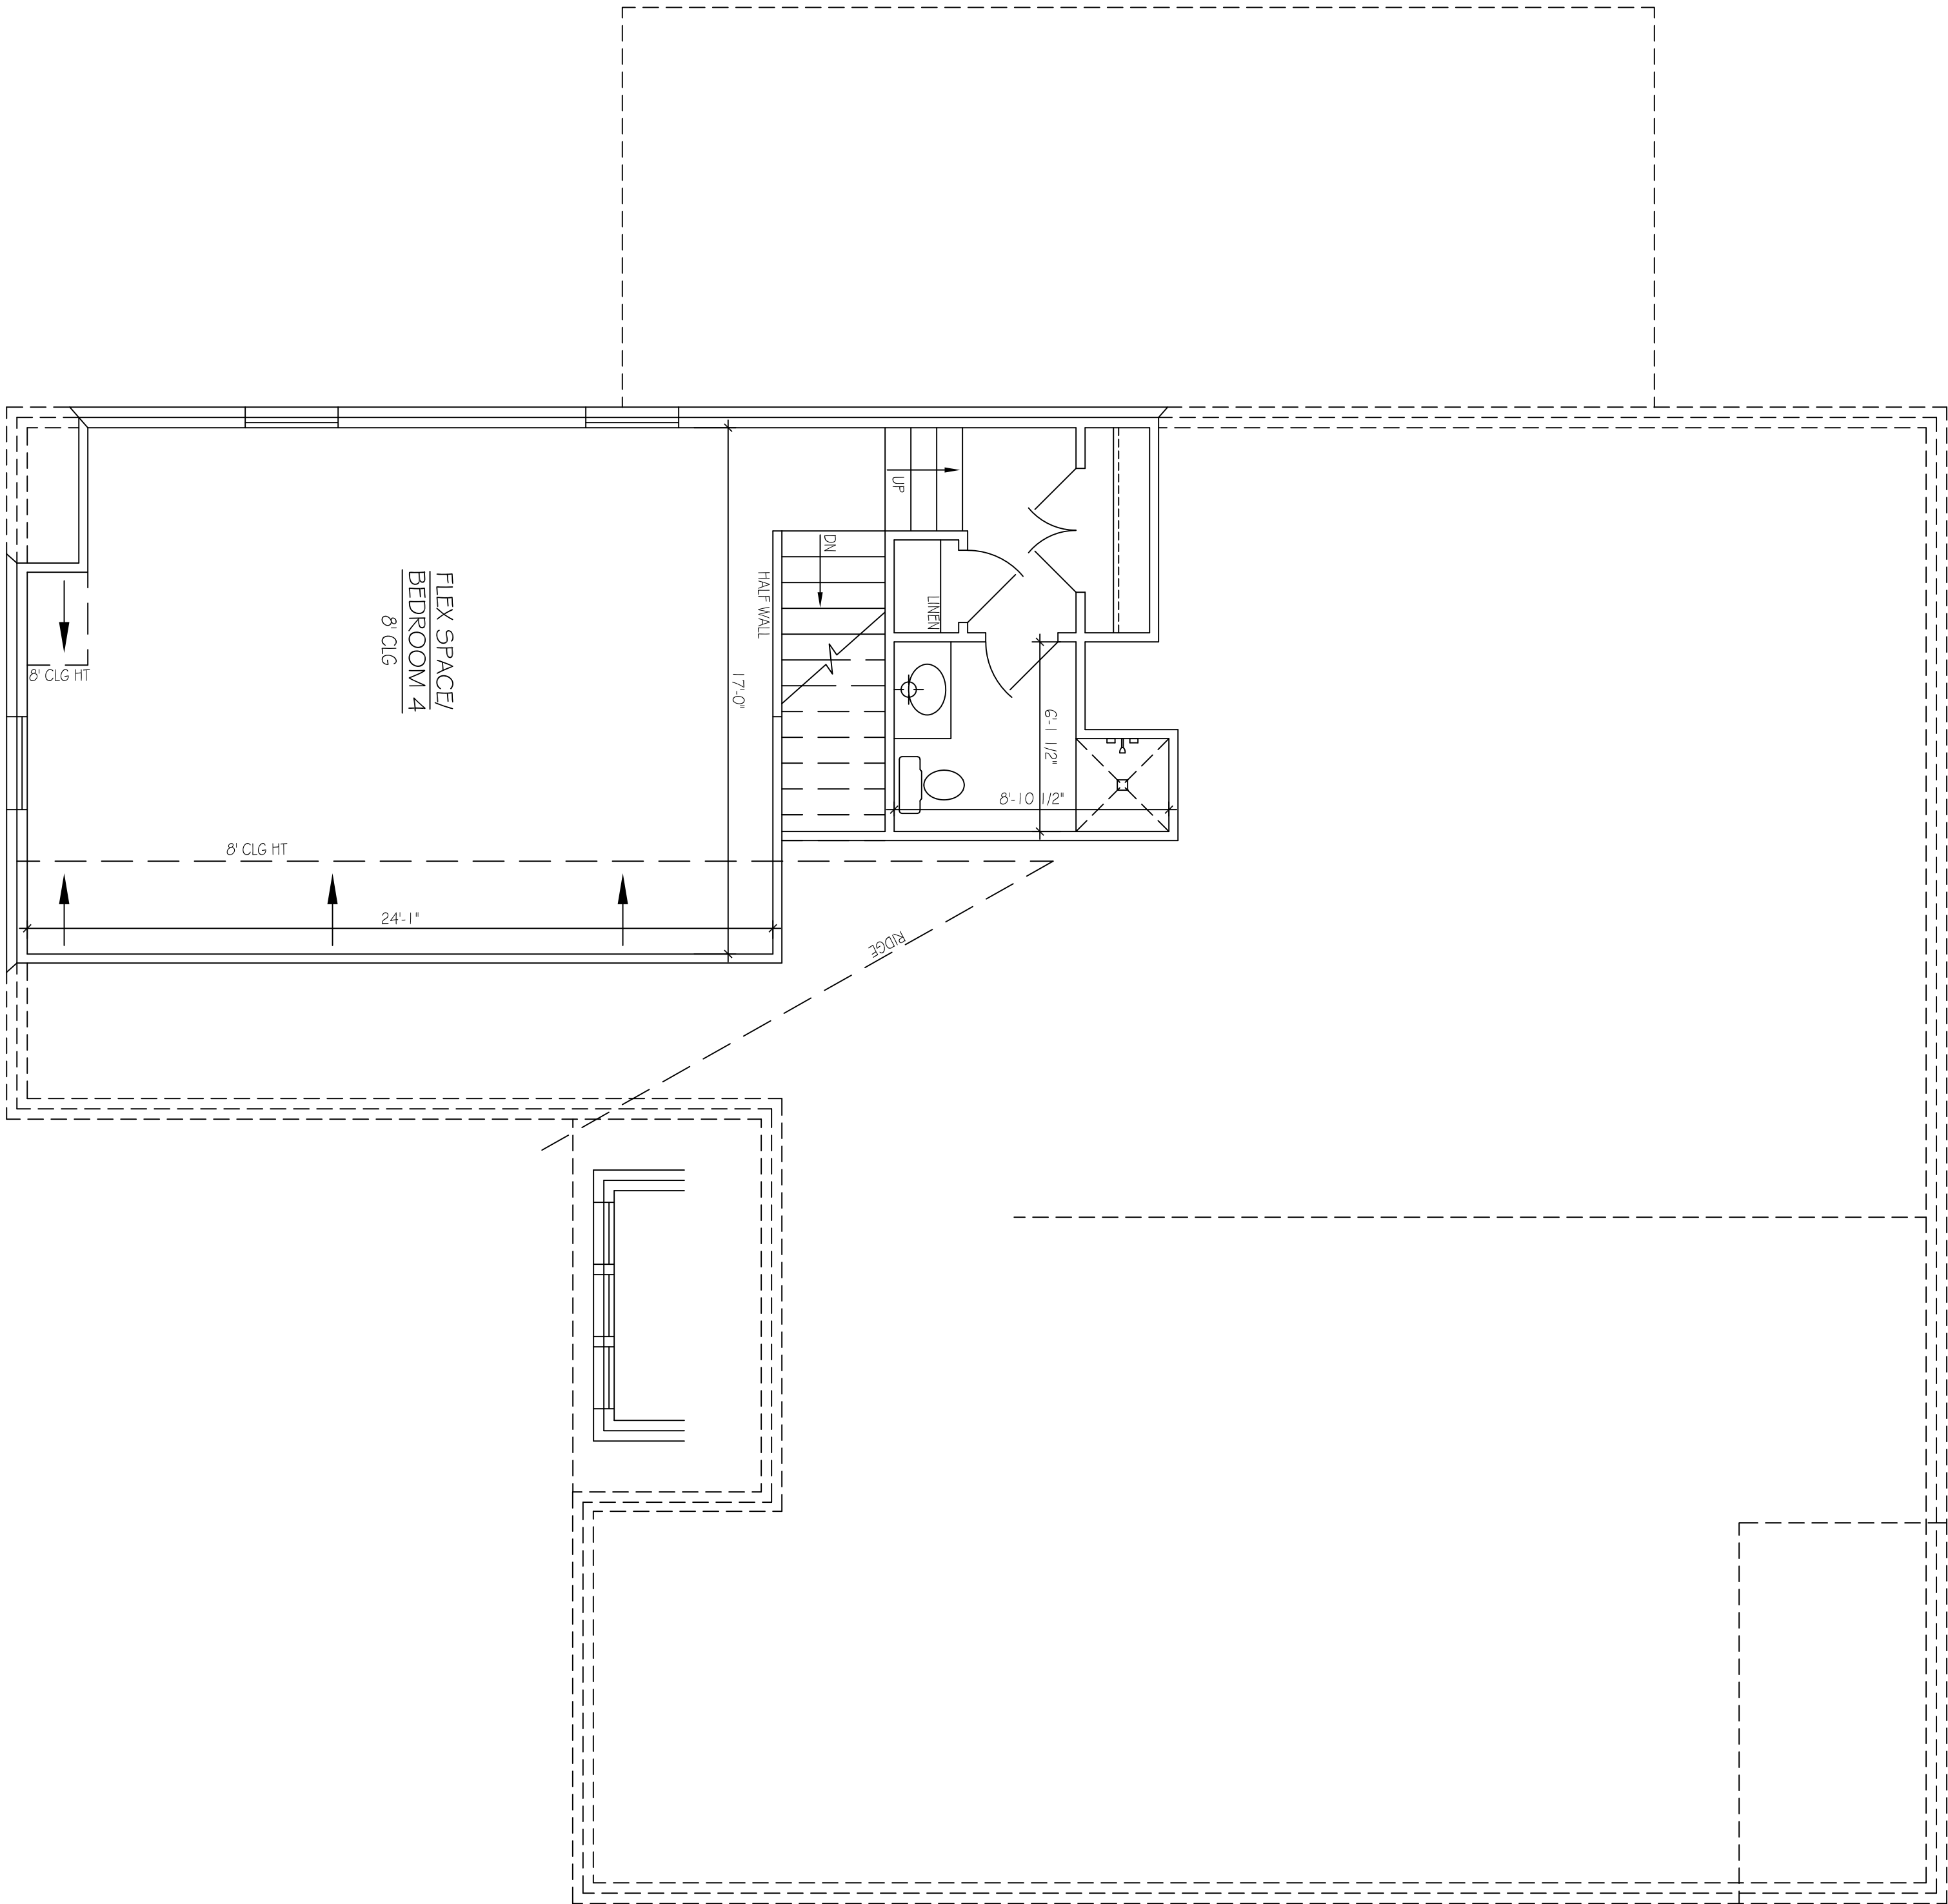

DISCLAIMER

THE PLANS, RENDERINGS, AND IMAGES PROVIDED IN THIS BROCHURE ARE FOR ILLUSTRATIVE PURPOSES ONLY. ALL DIMENSIONS, MATERIALS, AND SPECIFICATIONS ARE APPROXIMATE AND SUBJECT TO CHANGE WITHOUT NOTICE. FINAL CONSTRUCTION DETAILS MAY VARY FROM THE DESIGNS DEPICTED IN THIS BROCHURE.

APPROX. AREA	
FIRST FLOOR LIVING	1,786
SECOND FLOOR LIVING	511
TOTAL HEATED	2,339
GARAGE	966
FRONT PORCH	65
COVERED REAR	149
TOTAL COVERED	3,521

PROJECT INFO

SUBDIVISION	COUNTRY CLUB EST
LOT #	LOT 83
PLAN	WILLOW
GARAGE	3-CAR
LH/RH ENTRY	SIDE ENTRY
BEDROOMS	4
BATHROOMS	3

FLOOR PLAN

A.4