
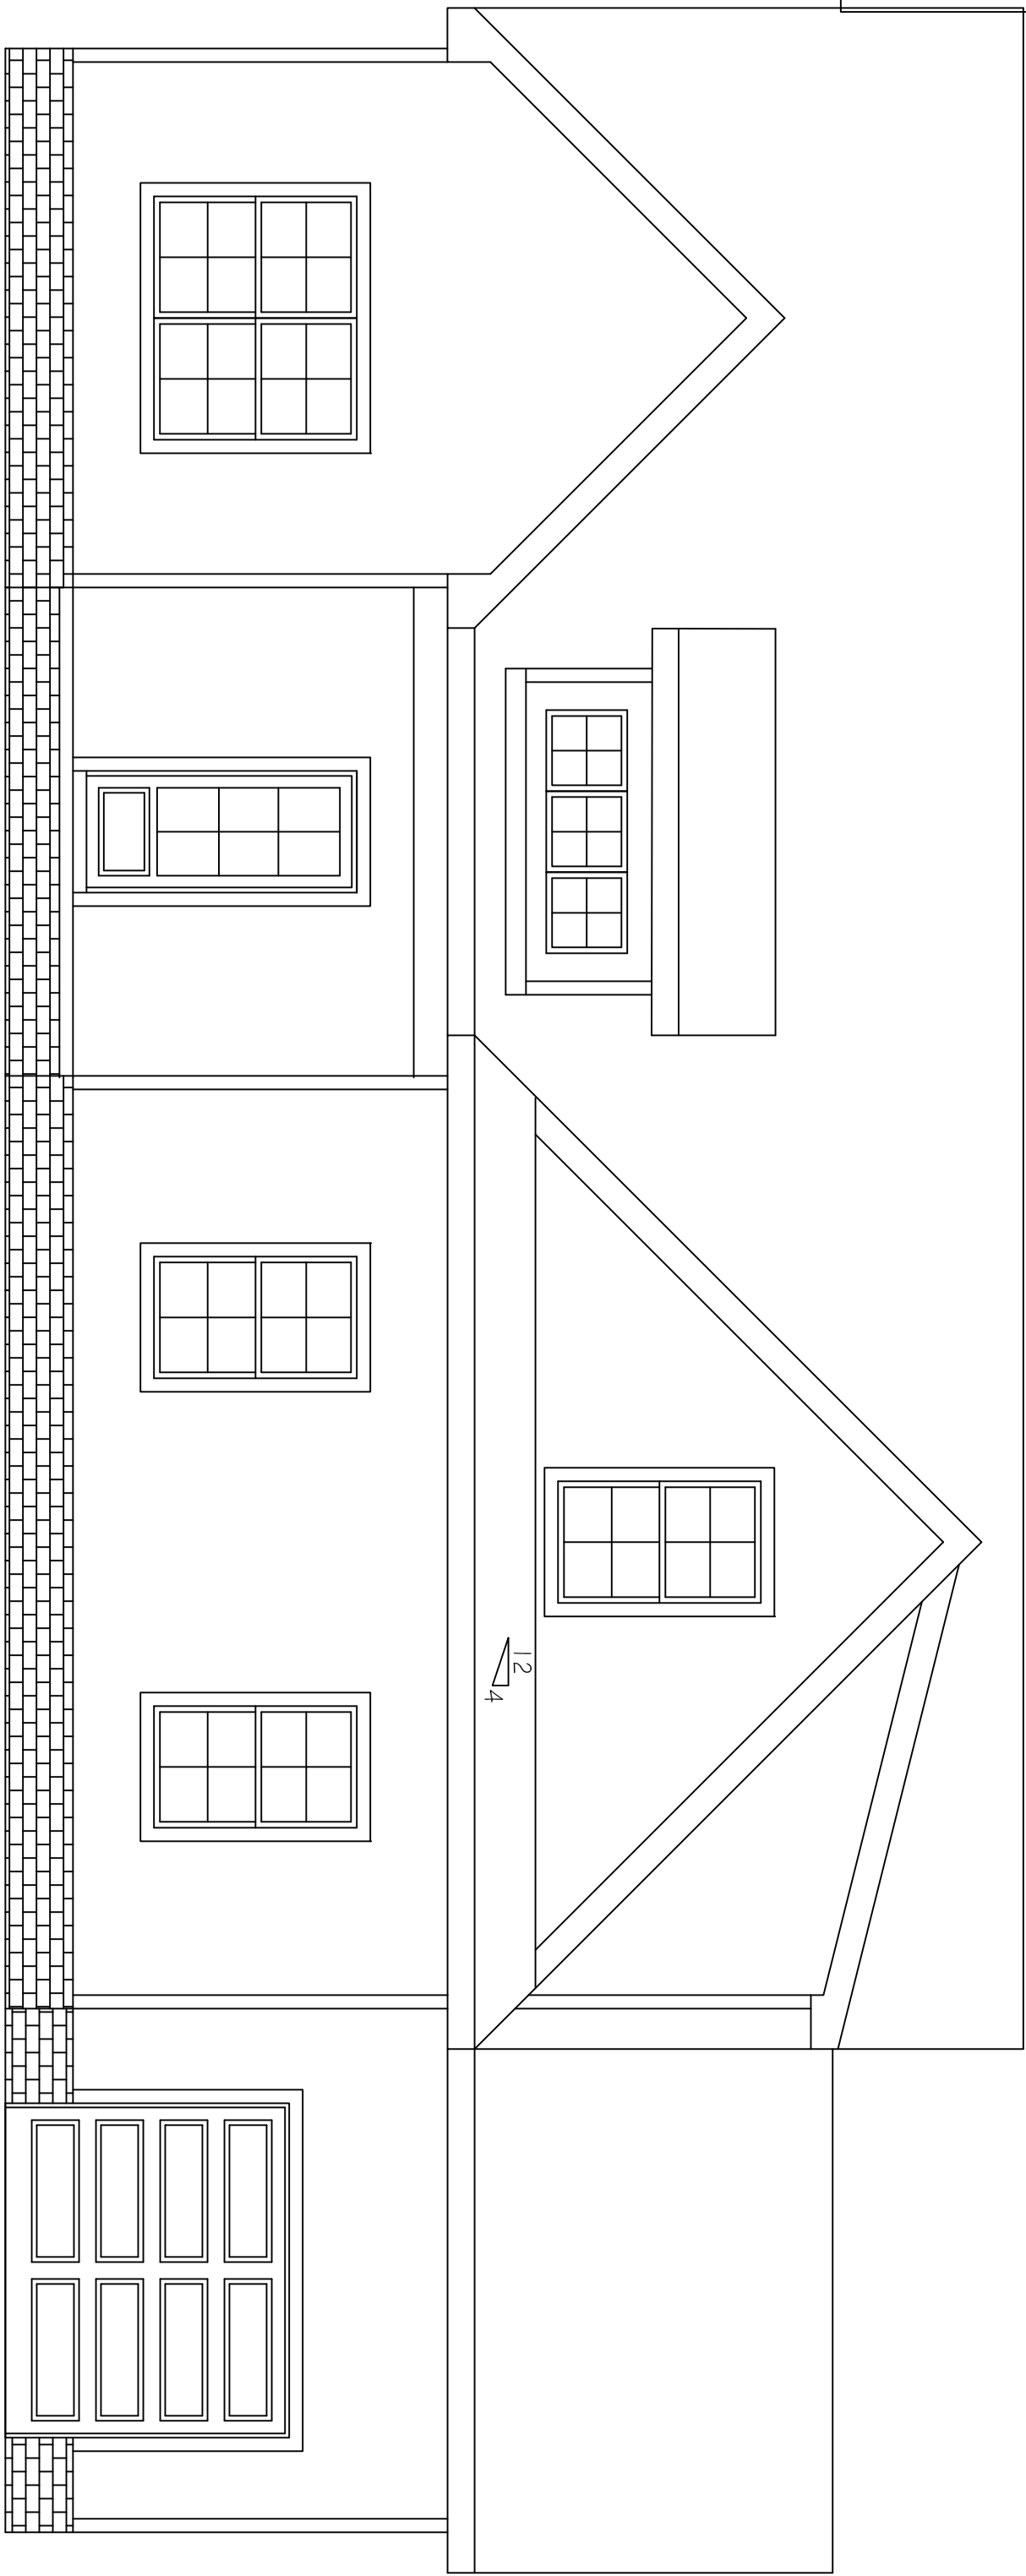



DISCLAIMER

THE PLANS, RENDERINGS, AND IMAGES PROVIDED IN THIS BROCHURE ARE FOR ILLUSTRATIVE PURPOSES ONLY. ALL DIMENSIONS, MATERIALS, AND SPECIFICATIONS ARE APPROXIMATE AND SUBJECT TO CHANGE WITHOUT NOTICE. FINAL CONSTRUCTION DETAILS MAY VARY FROM THE DESIGNS DEPICTED IN THIS BROCHURE.

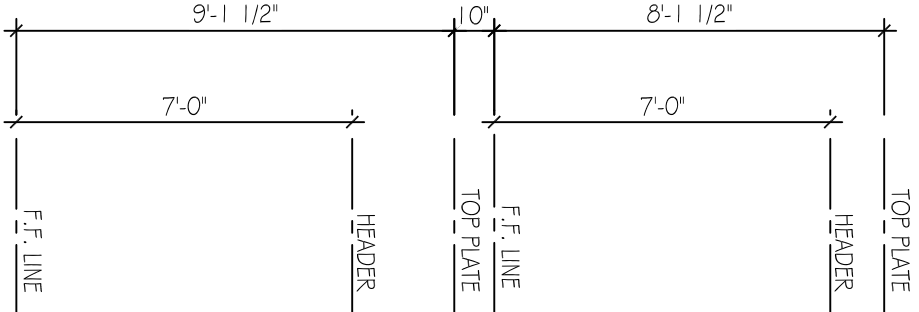


FRONT ELEVATION

SCALE: 3/4"=1'-0"

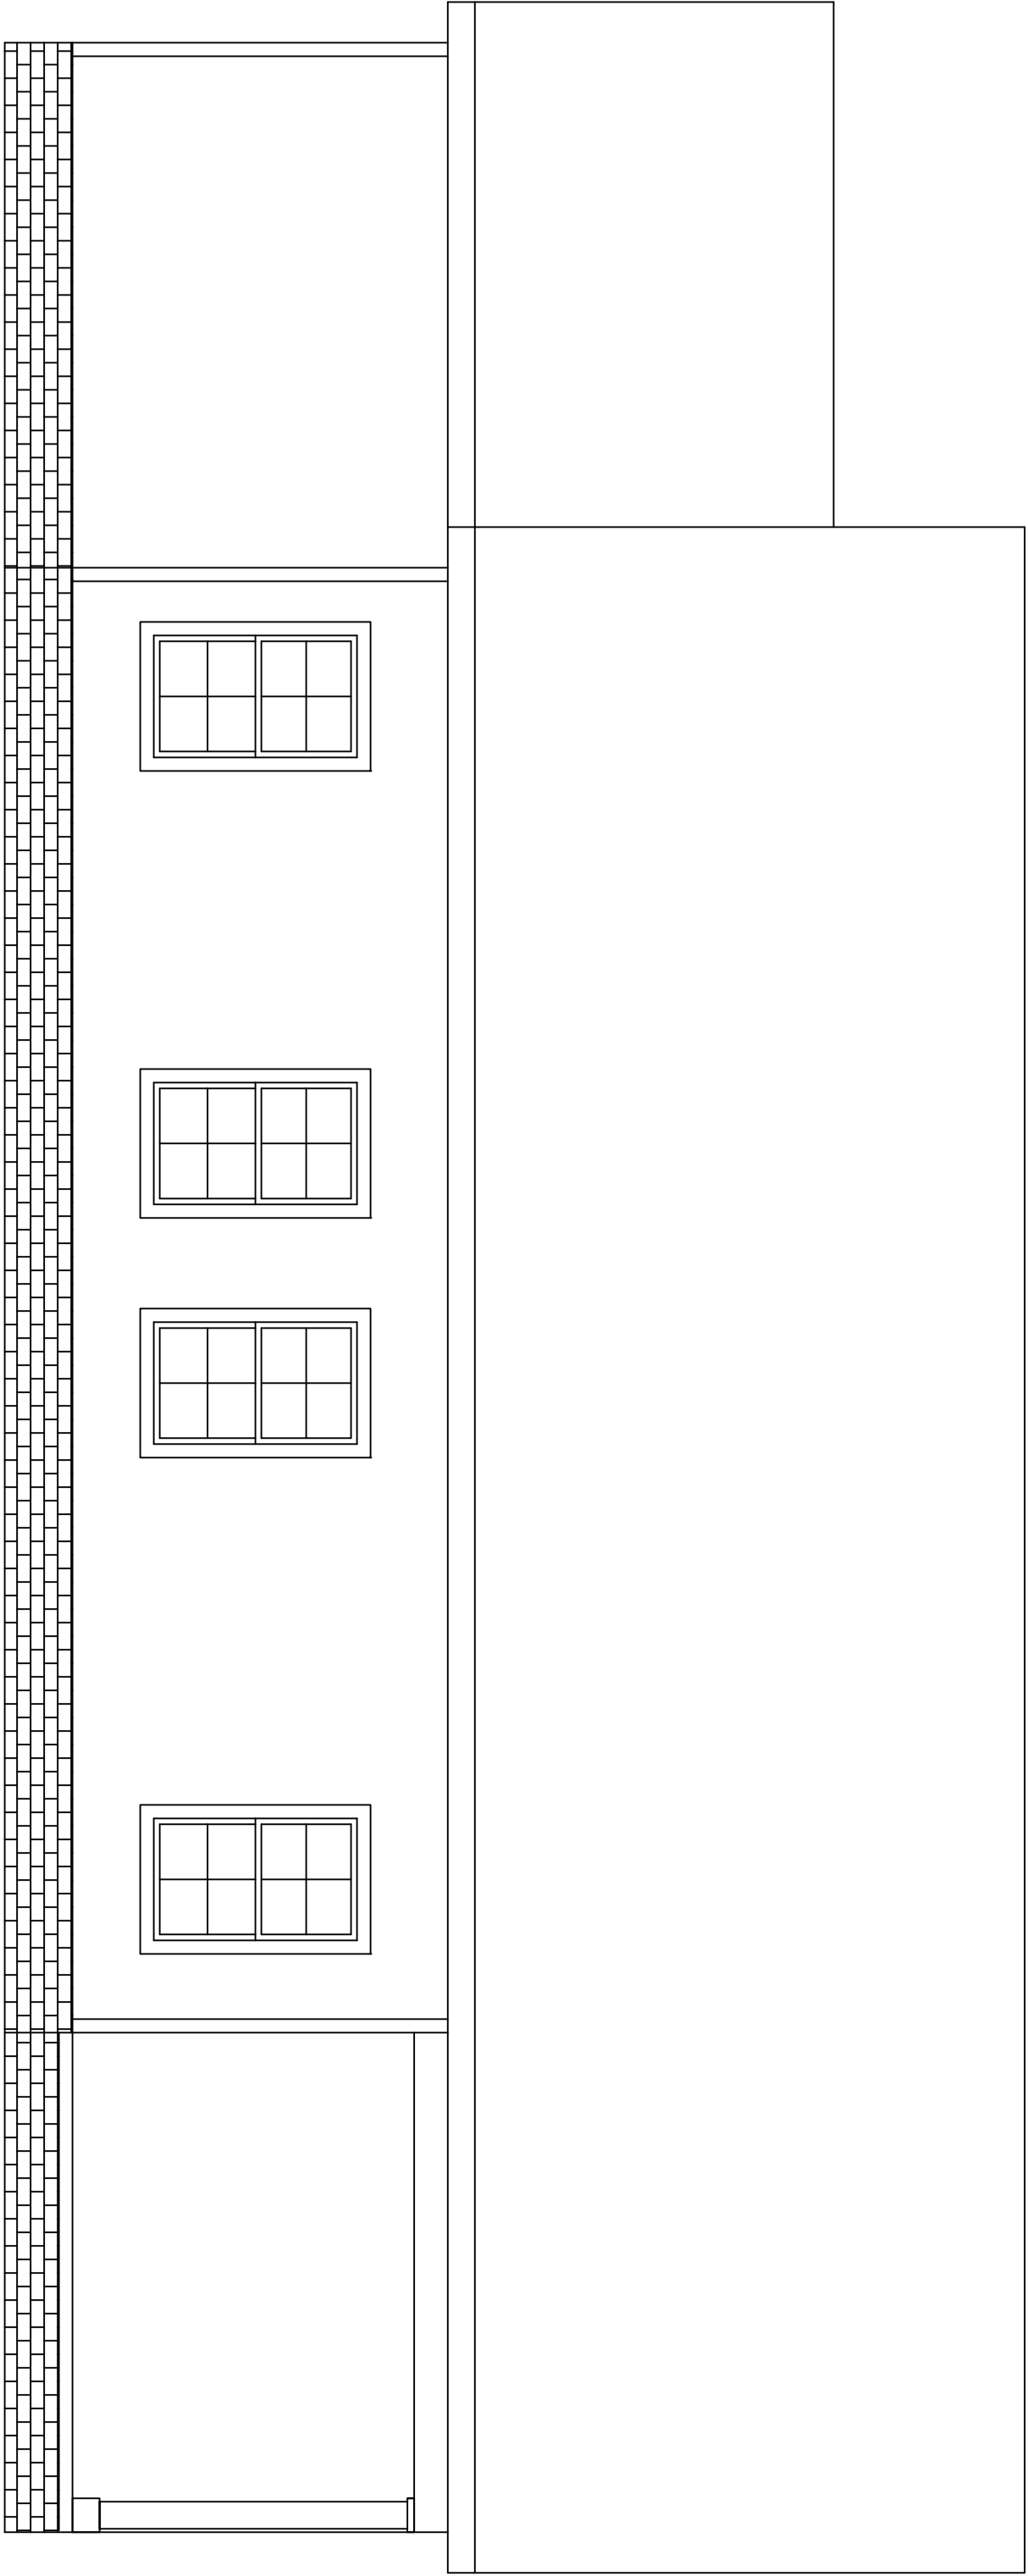

REAR ELEVATION

SCALE: 3/4"=1'-0"

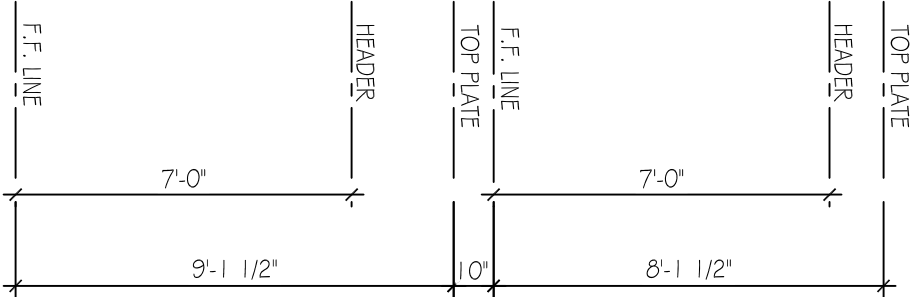

DISCLAIMER

THE PLANS, RENDERINGS, AND IMAGES PROVIDED IN THIS BROCHURE ARE FOR ILLUSTRATIVE PURPOSES ONLY. ALL DIMENSIONS, MATERIALS, AND SPECIFICATIONS ARE APPROXIMATE AND SUBJECT TO CHANGE WITHOUT NOTICE. FINAL CONSTRUCTION DETAILS MAY VARY FROM THE DESIGNS DEPICTED IN THIS BROCHURE.

APPROX. AREA	
FIRST FLOOR LIVING	1,786
TOTAL HEATED	1,786
GARAGE	968
FRONT PORCH COVERED	65
FINISHED BONUS	82
TOTAL COVERED	439
	3342


PROJECT INFO

SUBDIVISION	FLATWOOD EST
LOT #	LOT 3
PLAN	WILLOW
GARAGE	3-CAR
LH/RH ENTRY	RH ENTRY
BEDROOMS	4
BATHROOMS	3

ELEVATIONS


DISCLAIMER

THE PLANS, RENDERINGS, AND IMAGES PROVIDED IN THIS BROCHURE ARE FOR ILLUSTRATIVE PURPOSES ONLY. ALL DIMENSIONS, MATERIALS, AND SPECIFICATIONS ARE APPROXIMATE AND SUBJECT TO CHANGE WITHOUT NOTICE. FINAL CONSTRUCTION DETAILS MAY VARY FROM THE DESIGNS DEPICTED IN THIS BROCHURE.

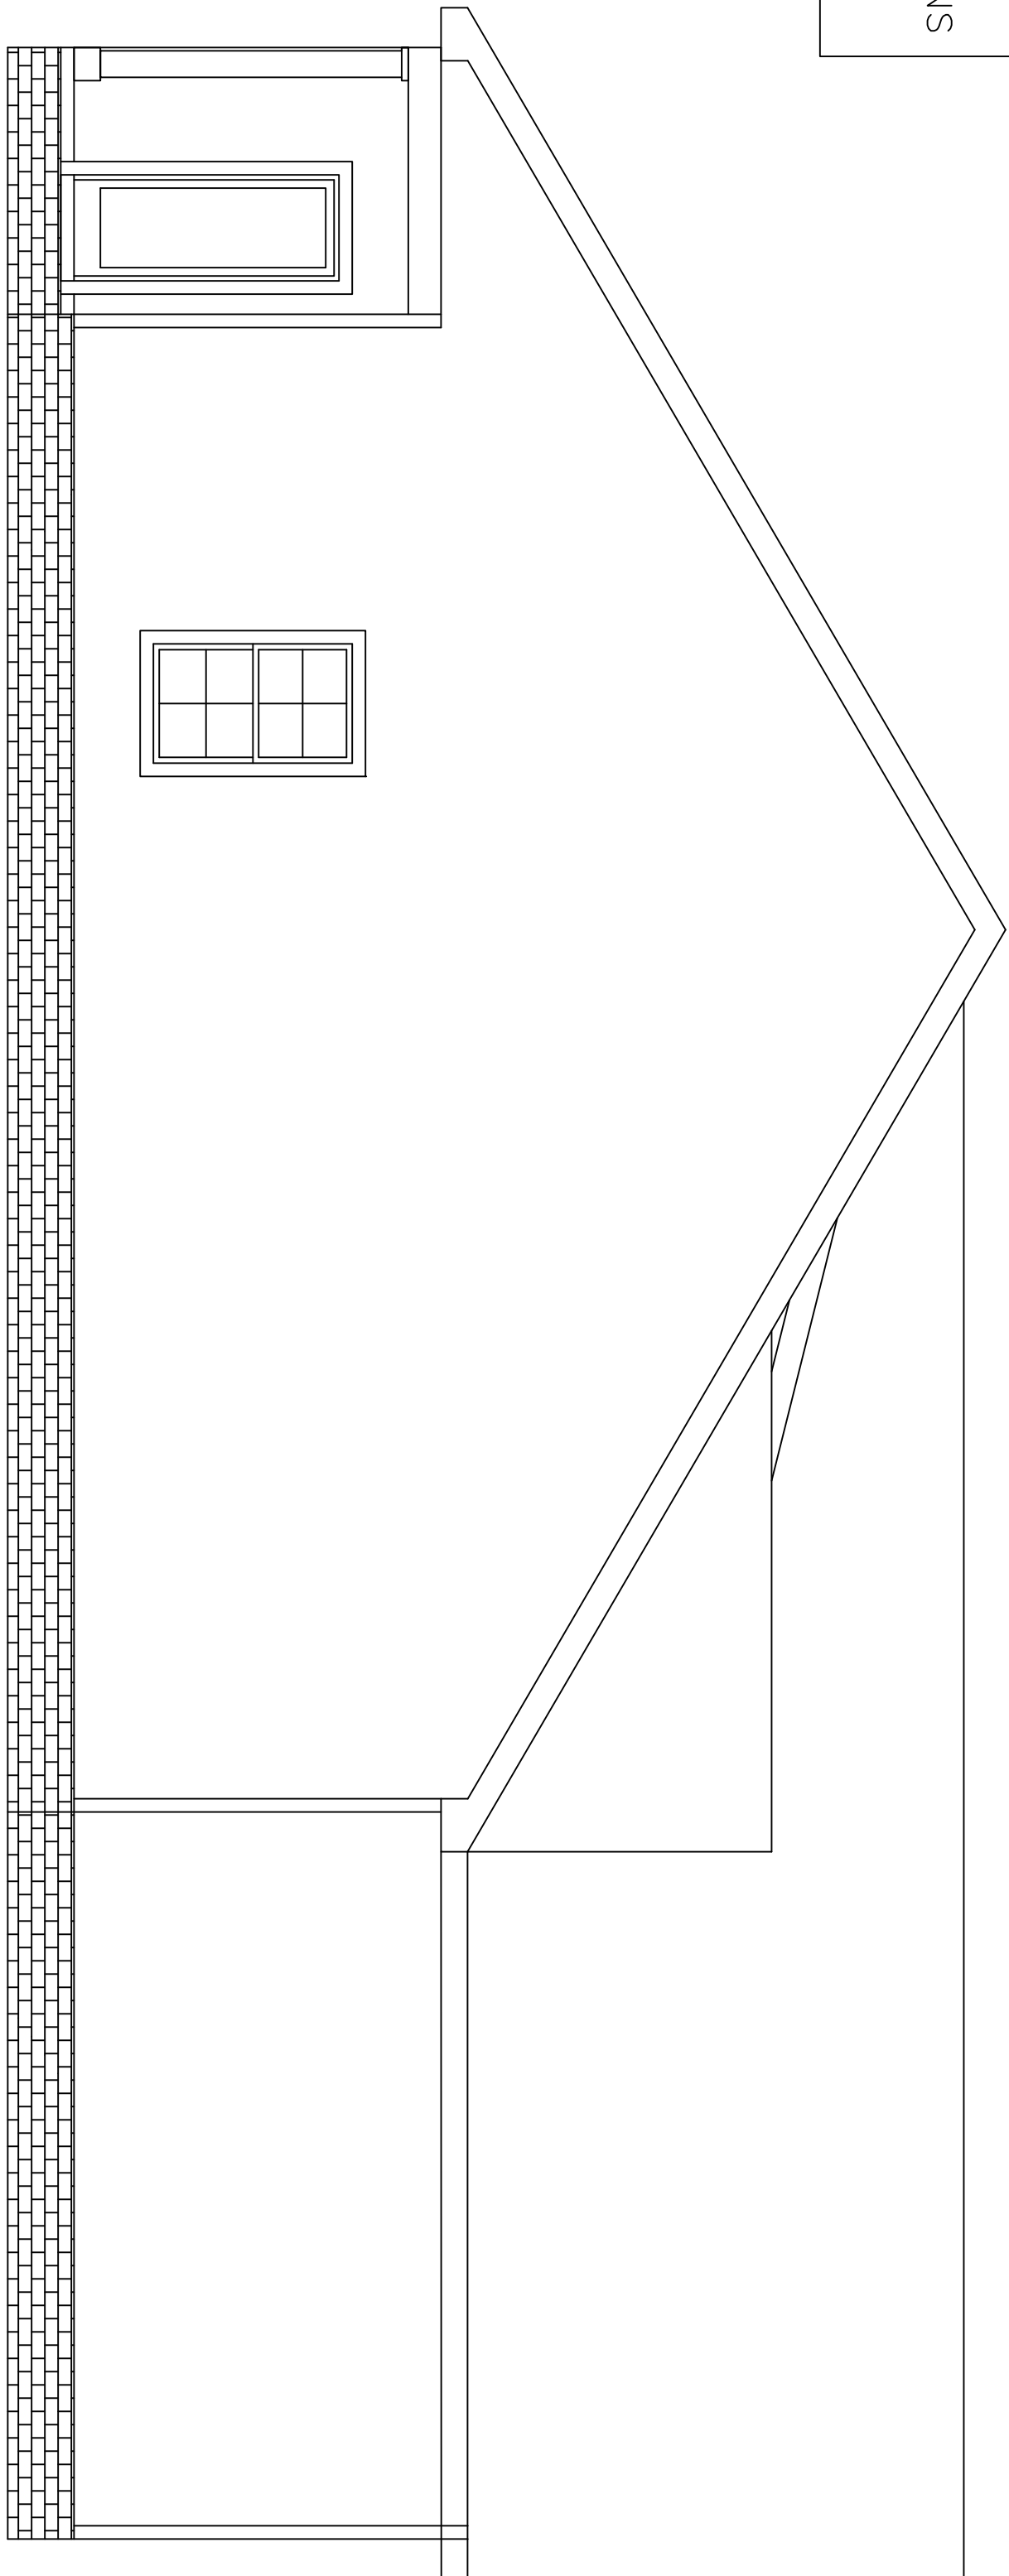

LEFT ELEVATION

SCALE: 3/4"=1'-0"

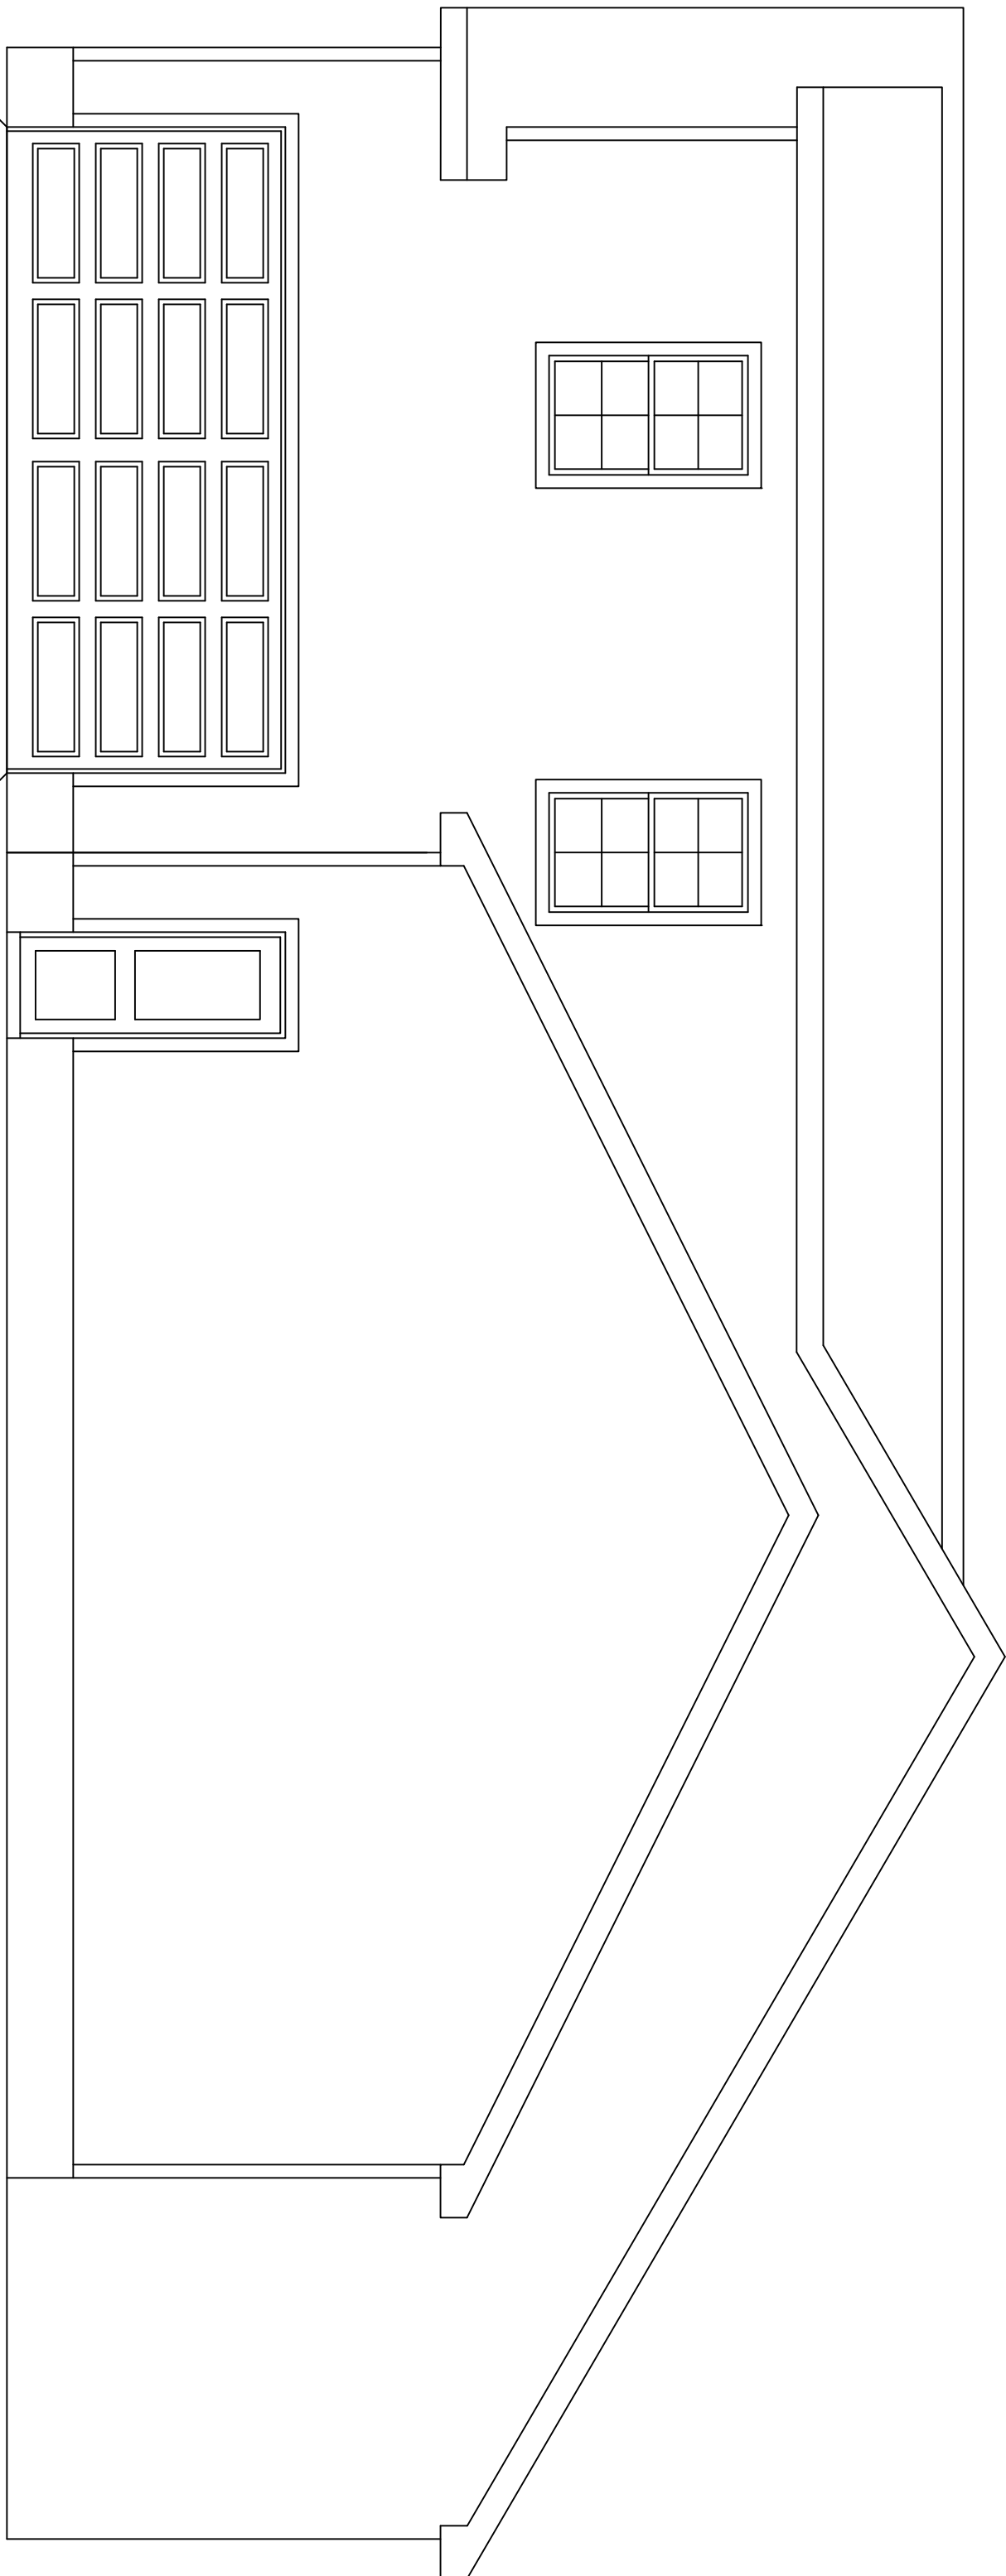

RIGHT ELEVATION

SCALE: 3/4"=1'-0"

DISCLAIMER

THE PLANS, RENDERINGS, AND IMAGES PROVIDED IN THIS BROCHURE ARE FOR ILLUSTRATIVE PURPOSES ONLY. ALL DIMENSIONS, MATERIALS, AND SPECIFICATIONS ARE APPROXIMATE AND SUBJECT TO CHANGE WITHOUT NOTICE. FINAL CONSTRUCTION DETAILS MAY VARY FROM THE DESIGNS DEPICTED IN THIS BROCHURE.

APPROX. AREA	
FIRST FLOOR LIVING	1,786
TOTAL HEATED	1,786
GARAGE	968
FRONT PORCH COVERED	65
Unfinished BONUS	82
TOTAL COVERED	439
	3342


PROJECT INFO

SUBDIVISION	FLATWOOD EST
LOT #	LOT 3
PLAN	WILLOW
GARAGE	3-CAR
LH/RH ENTRY	RH ENTRY
BEDROOMS	4
BATHROOMS	3

ELEVATIONS

DISCLAIMER

THE PLANS, RENDERINGS, AND IMAGES PROVIDED IN THIS BROCHURE ARE FOR ILLUSTRATIVE PURPOSES ONLY. ALL DIMENSIONS, MATERIALS, AND SPECIFICATIONS ARE APPROXIMATE AND SUBJECT TO CHANGE WITHOUT NOTICE. FINAL CONSTRUCTION DETAILS MAY VARY FROM THE DESIGNS DEPICTED IN THIS BROCHURE.

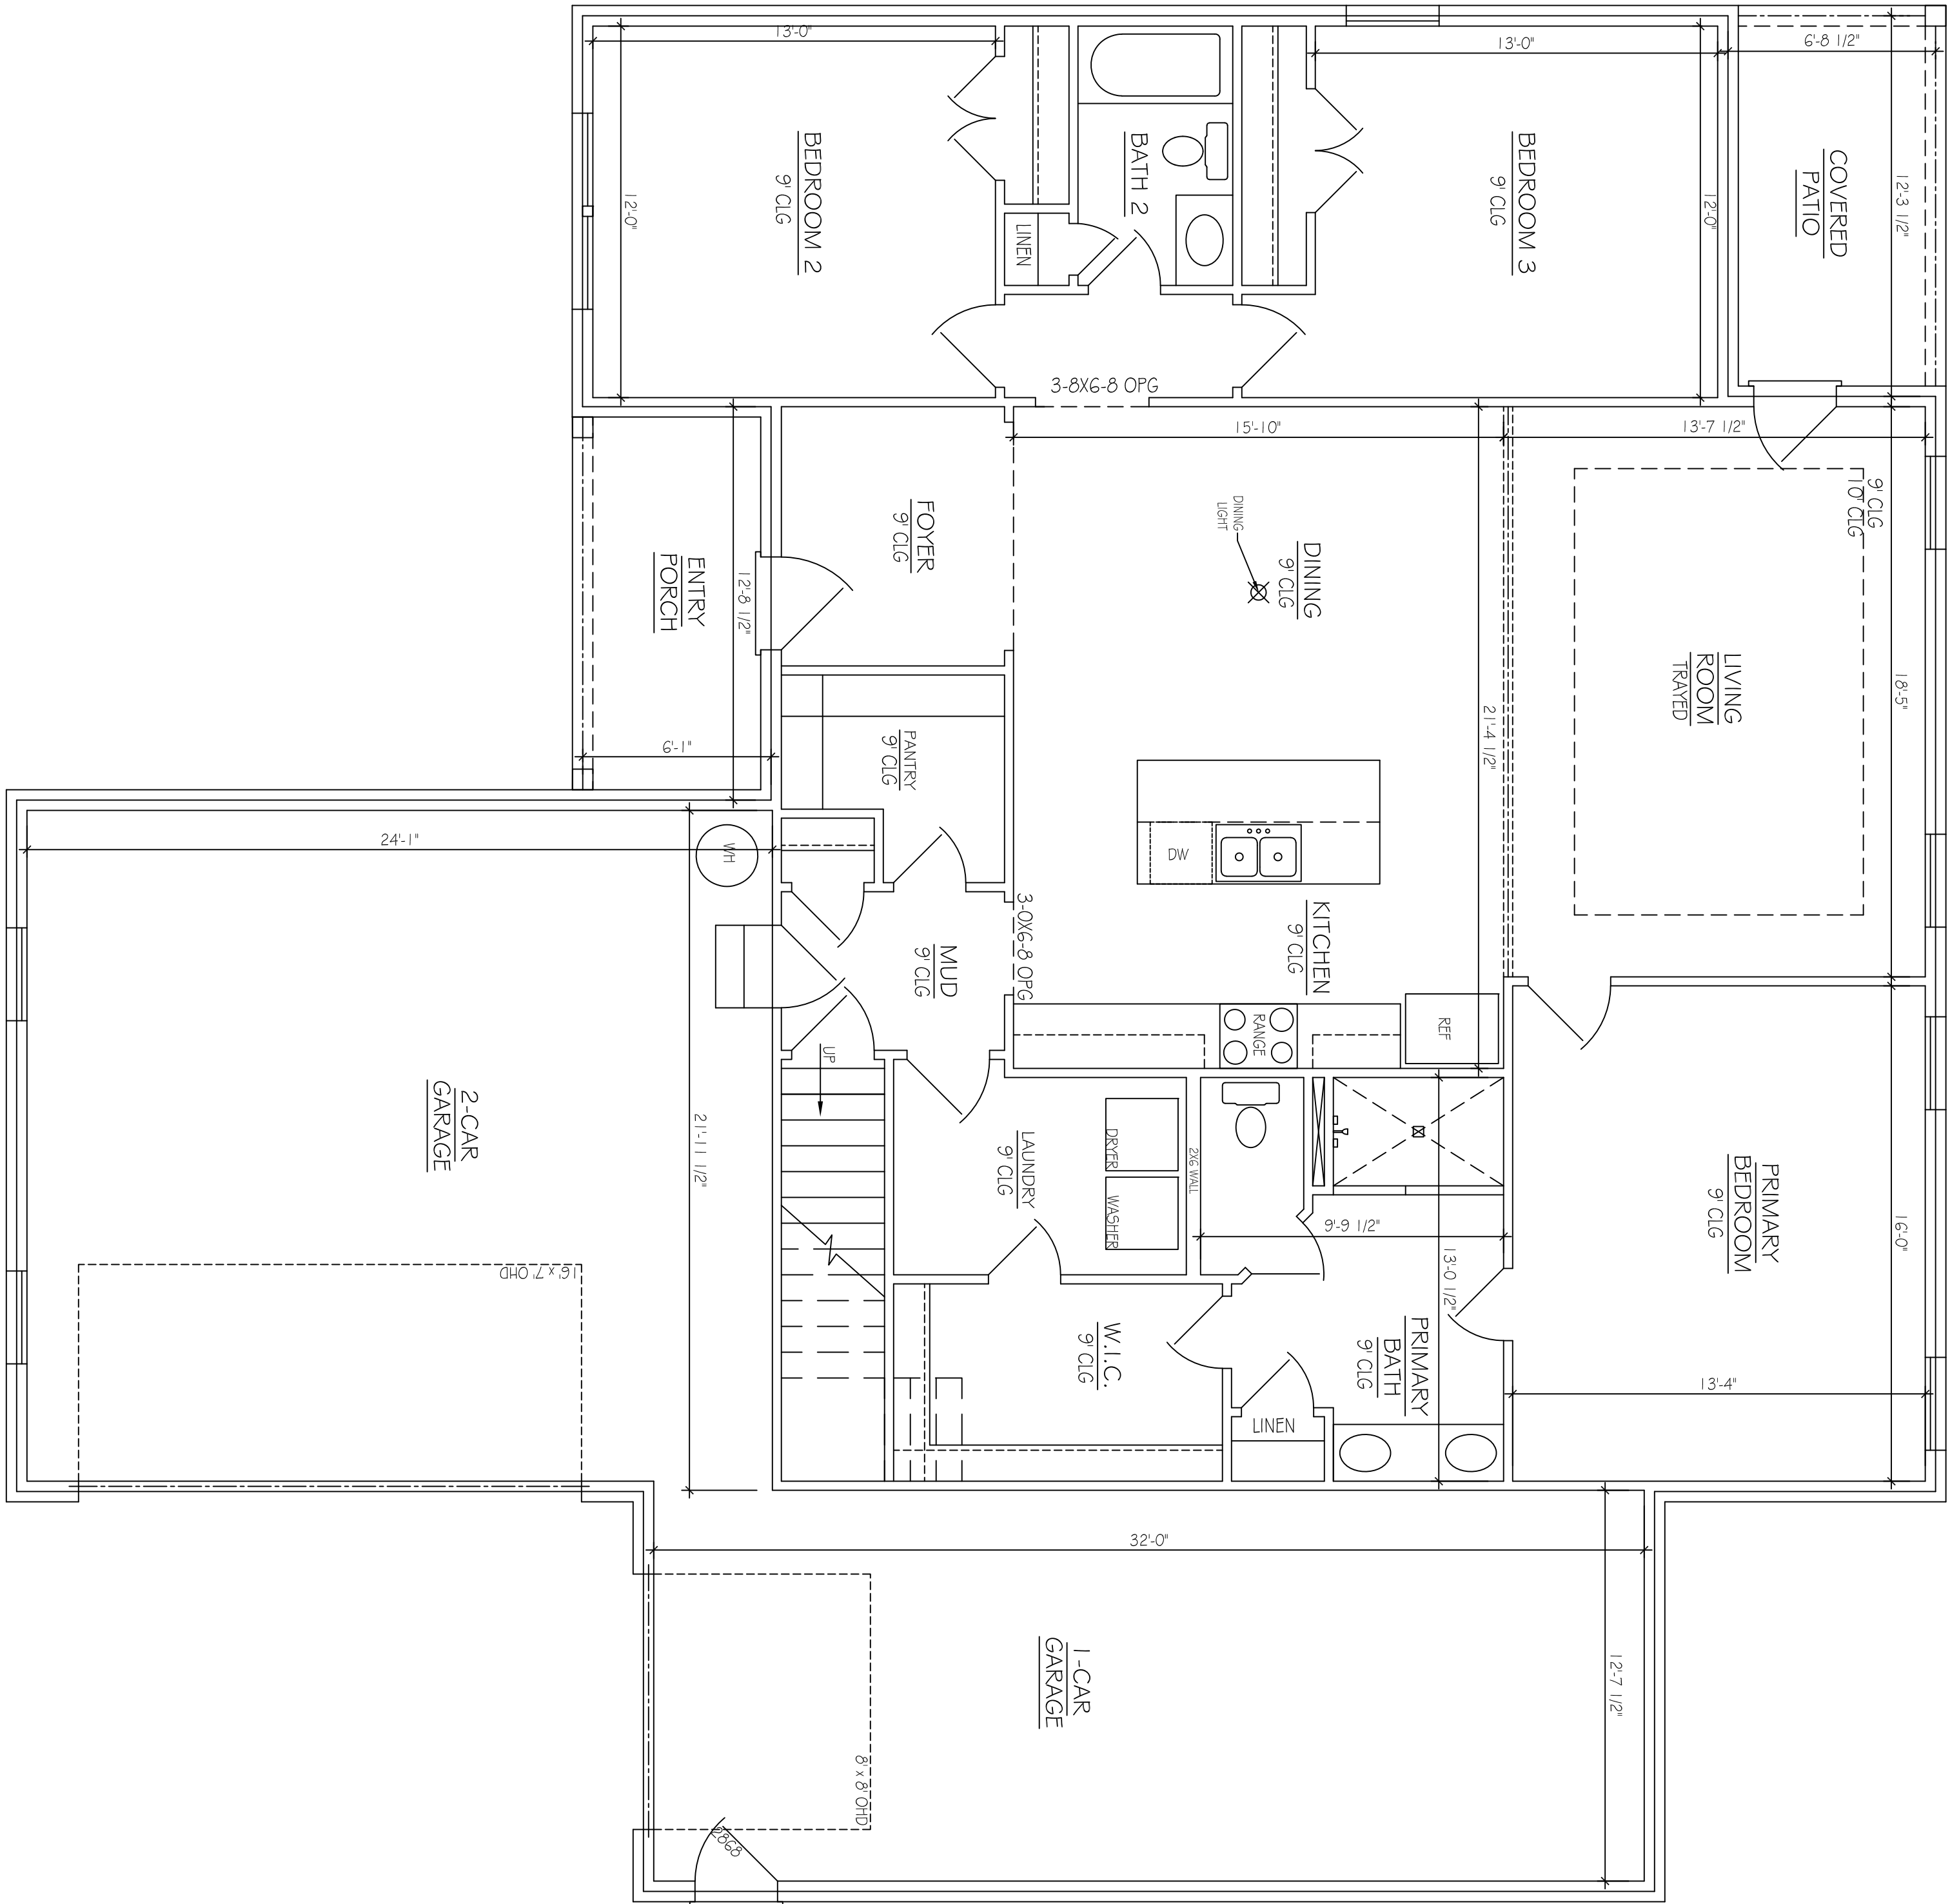

DISCLAIMER

THE PLANS, RENDERINGS, AND IMAGES PROVIDED IN THIS BROCHURE ARE FOR ILLUSTRATIVE PURPOSES ONLY. ALL DIMENSIONS, MATERIALS, AND SPECIFICATIONS ARE APPROXIMATE AND SUBJECT TO CHANGE WITHOUT NOTICE. FINAL CONSTRUCTION DETAILS MAY VARY FROM THE DESIGNS DEPICTED IN THIS BROCHURE.

APPROX. AREA	1786
FIRST FLOOR LIVING	1786
TOTAL HEATED	1786
GARAGE	966
FRONT PORCH COVERED	65
Unfinished Bonus	82
TOTAL COVERED	439
	3342


PROJECT INFO

SUBDIVISION	FLATWOOD EST
LOT #	LOT 3
PLAN	WILLOW
GARAGE	3-CAR
LH/RH ENTRY	RH ENTRY
BEDROOMS	4
BATHROOMS	3

FLOOR PLAN

DISCLAIMER

THE PLANS, RENDERINGS, AND IMAGES PROVIDED IN THIS BROCHURE ARE FOR ILLUSTRATIVE PURPOSES ONLY. ALL DIMENSIONS, MATERIALS, AND SPECIFICATIONS ARE APPROXIMATE AND SUBJECT TO CHANGE WITHOUT NOTICE. FINAL CONSTRUCTION DETAILS MAY VARY FROM THE DESIGNS DEPICTED IN THIS BROCHURE.

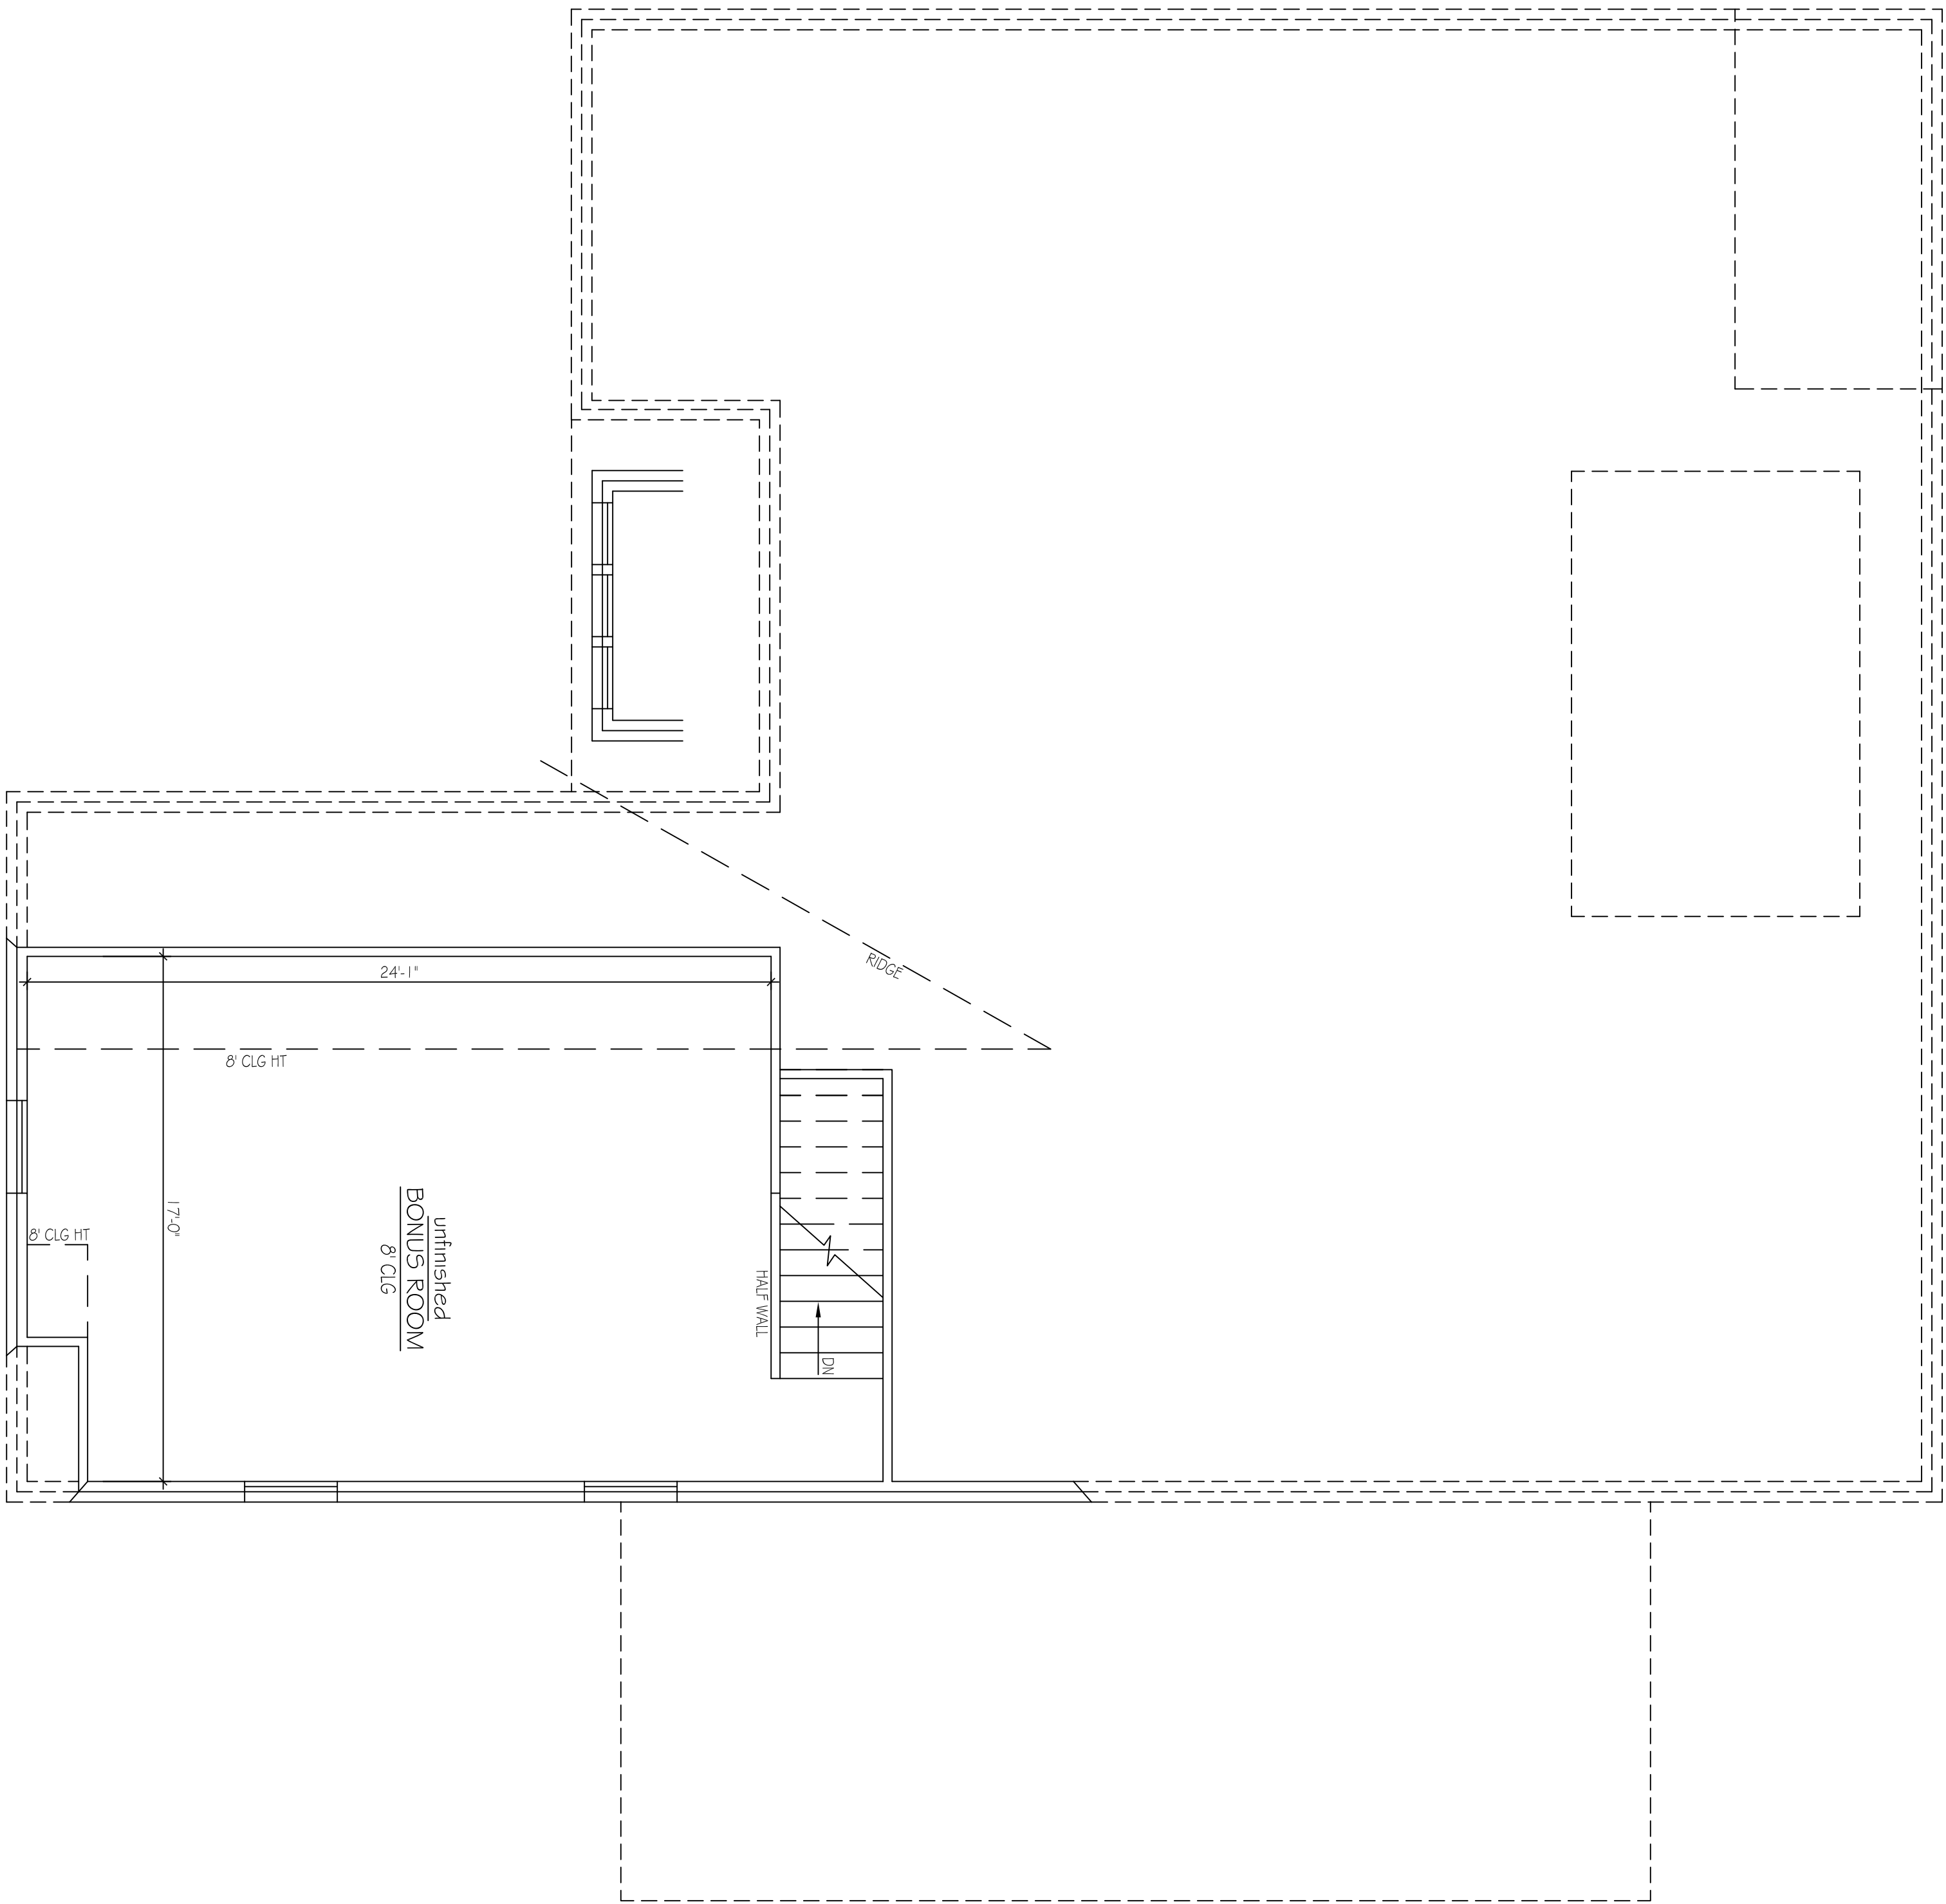

DISCLAIMER

THE PLANS, RENDERINGS, AND IMAGES PROVIDED IN THIS BROCHURE ARE FOR ILLUSTRATIVE PURPOSES ONLY. ALL DIMENSIONS, MATERIALS, AND SPECIFICATIONS ARE APPROXIMATE AND SUBJECT TO CHANGE WITHOUT NOTICE. FINAL CONSTRUCTION DETAILS MAY VARY FROM THE DESIGNS DEPICTED IN THIS BROCHURE.

APPROX. AREA	
FIRST FLOOR LIVING	1,786
TOTAL HEATED	1,786
GARAGE	968
FRONT PORCH COVERED	65
unfinished BONUS	82
TOTAL COVERED	439
	3342

PROJECT INFO

SUBDIVISION	FLATWOOD EST
LOT #	LOT 3
PLAN	WILLOW
GARAGE	3-CAR
LH/RH ENTRY	RH ENTRY
BEDROOMS	4
BATHROOMS	3

FLOOR PLAN