


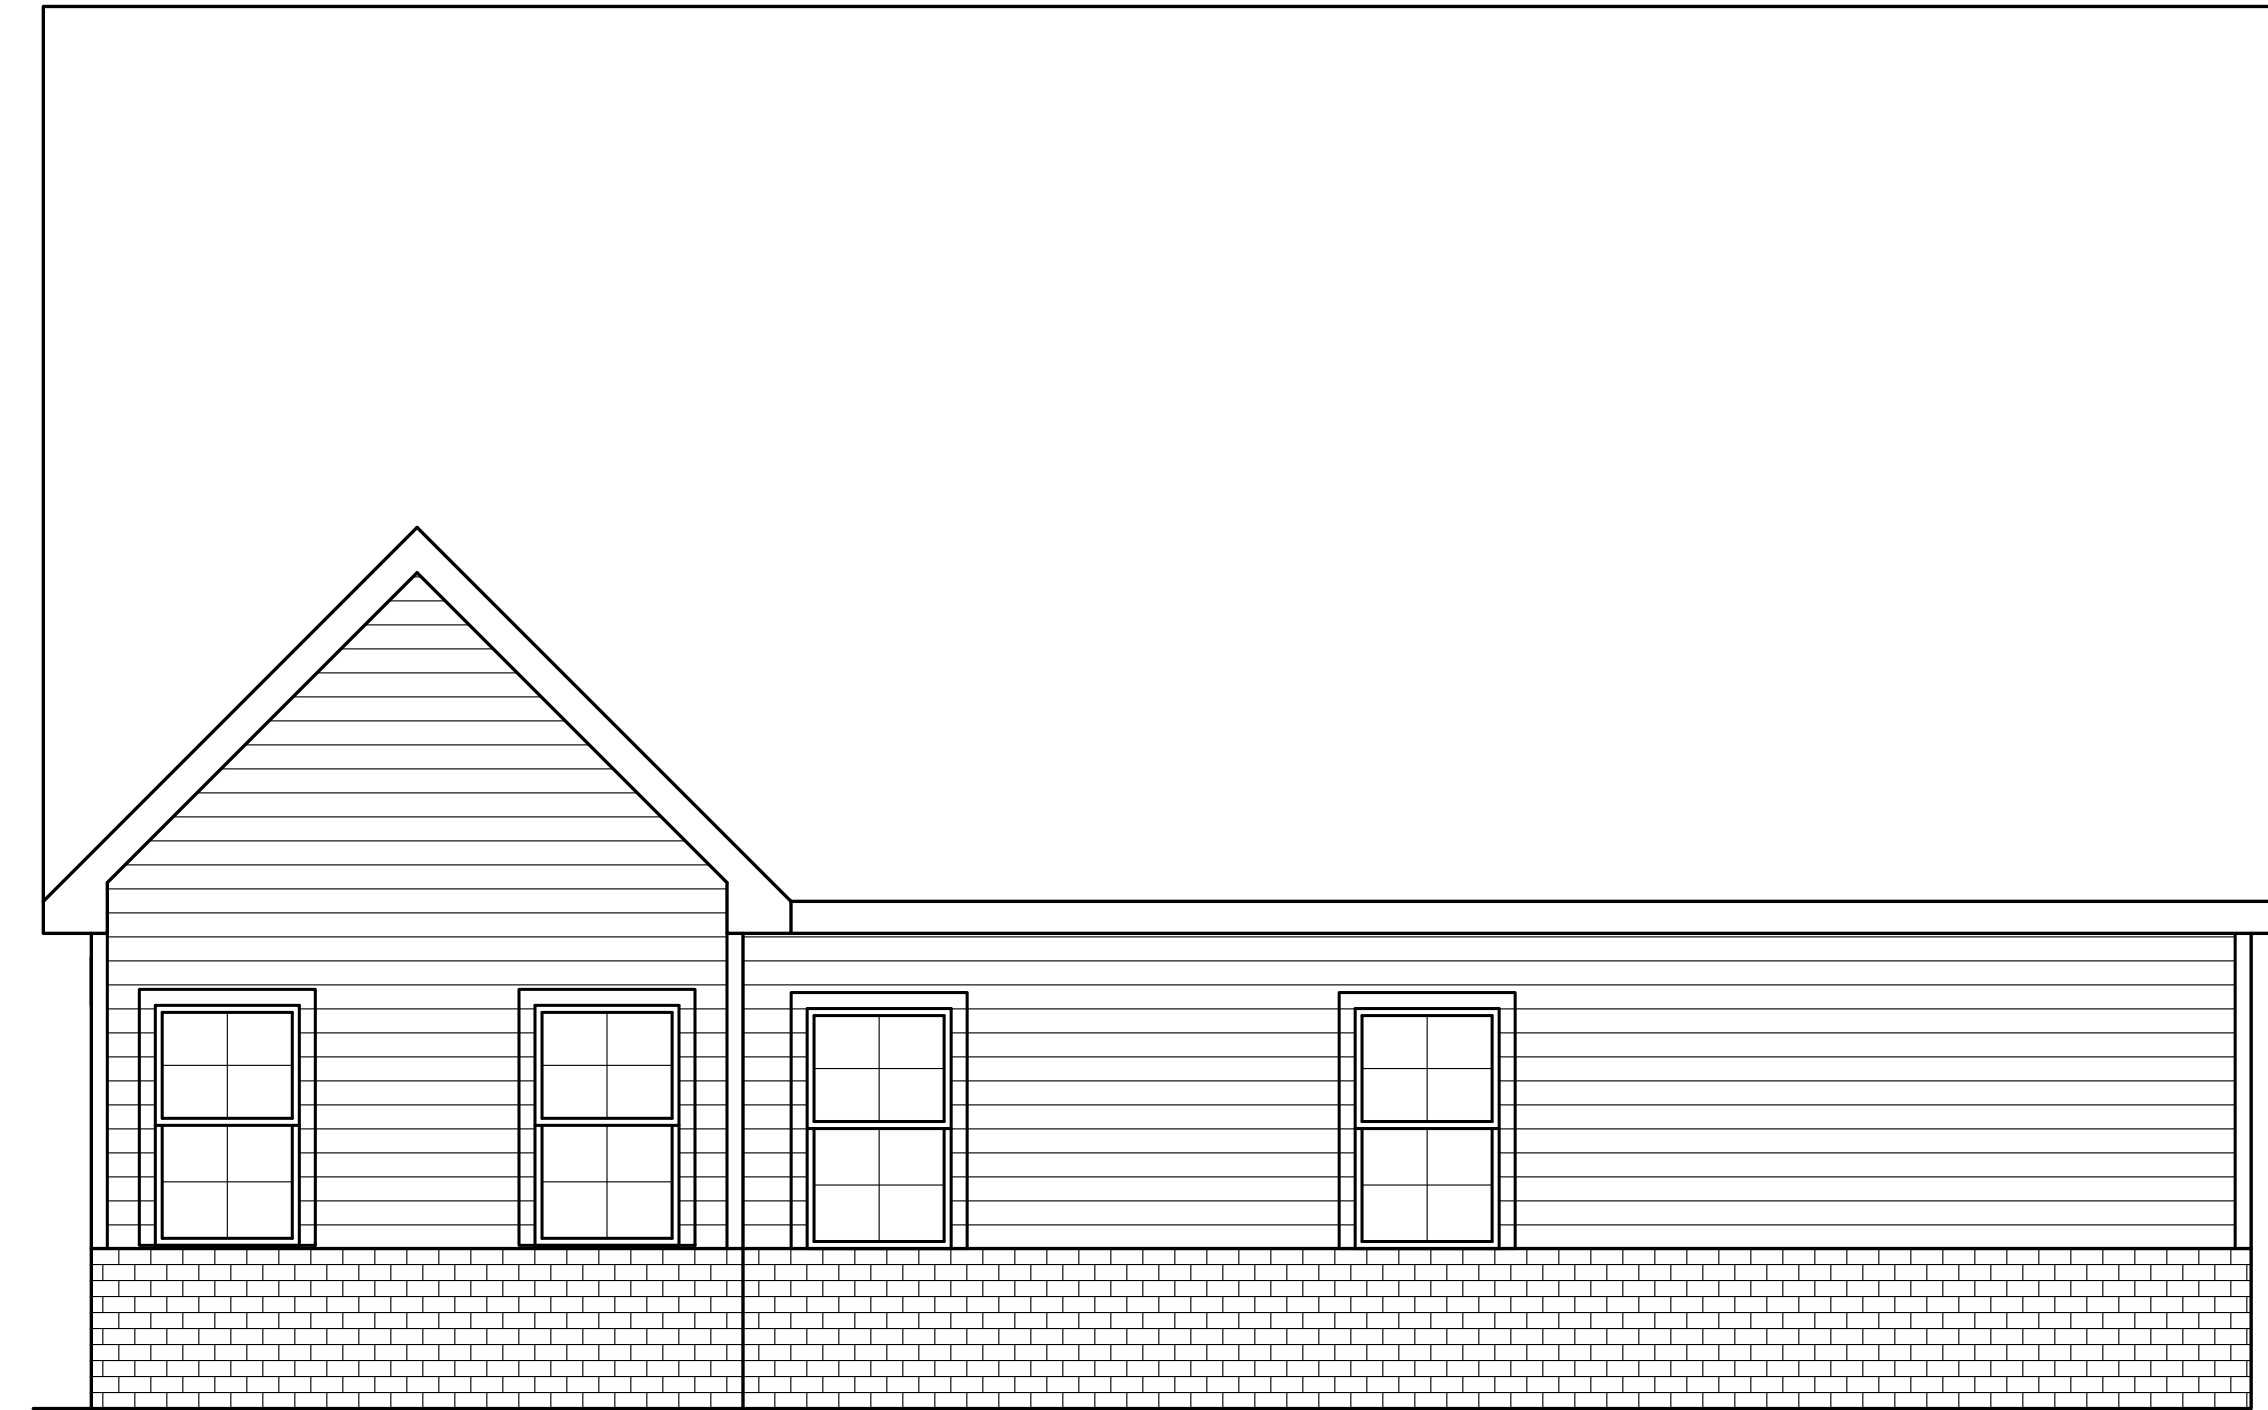

LEFT SIDE ELEVATION

SCALE: 1/4"=1'-0"



REAR SIDE ELEVATION

SCALE: 1/4"=1'-0"



FRONT ELEVATION-C

SCALE: 1/4"=1'-0"



RIGHT SIDE ELEVATION

SCALE: 1/4"=1'-0"

FRAMING NOTES

1. ALL EXTERIOR WALLS ARE 4" UNLESS OTHERWISE NOTED
2. ALL INTERIOR WALLS ARE 3/4" UNLESS OTHERWISE NOTED
3. ALLOW 4" BRICK POCKET IF APPLICABLE
4. CEILINGS: 1ST FLR: 9'-0"
2ND FLR: 8'-0"
5. ALL 1ST FLOOR WINDOWS ARE FRAMED @ 7'-4" HDR HT UNLESS OTHERWISE NOTED
6. ALL 2ND FLOOR WINDOWS ARE FRAMED @ 6'-8" HDR HT UNLESS OTHERWISE NOTED
7. ALL ANGLES ARE 45 DEG. UNLESS OTHERWISE NOTED

**BROOKSIDE LOT 116
ABBY**

C:\Users\backa\Desktop\Logo.png

1980 Old Fort Pkwy
Murfreesboro, TN 37129

DATE ISSUED: 11.06.21

DRAWN BY:
REVISIONS

ELEVATIONS

A.1

FRAMING NOTES

1. ALL EXTERIOR WALLS ARE 4" UNLESS OTHERWISE NOTED
2. ALL INTERIOR WALLS ARE 3/4" UNLESS OTHERWISE NOTED
3. ALLOW 4" BRICK POCKET IF APPLICABLE
4. CEILINGS: 1ST FLR: 9'-0"
2ND FLR: 8'-0"
5. ALL 1ST FLOOR WINDOWS ARE FRAMED @ 7'-4" HDR HT UNLESS OTHERWISE NOTED
6. ALL 2ND FLOOR WINDOWS ARE FRAMED @ 6'-8" HDR HT UNLESS OTHERWISE NOTED
7. ALL ANGLES ARE 45 DEG. UNLESS OTHERWISE NOTED

OPT. BARN DR

*proper bracing req.

A1	BARN DOOR	
B1	BARN DOOR	
C1	BARN DOOR	

APPROX. AREA


FIRST FLOOR LIVING	1482
SECOND FLOOR LIVING	833
TOTAL HEATED	2315
2-CAR GARAGE	444
FRONT PORCH	45
TOTAL COVERED	2804

BROOKSIDE LOT 116
ABBY

C:\Users\backa\Desktop\Logo.png
1980 Old Fort Pkwy
Murfreesboro, TN 37129
DRAWN BY: DAVIS, ISSUED: 11.06.21
REVISIONS

FLR PLANS

A.2

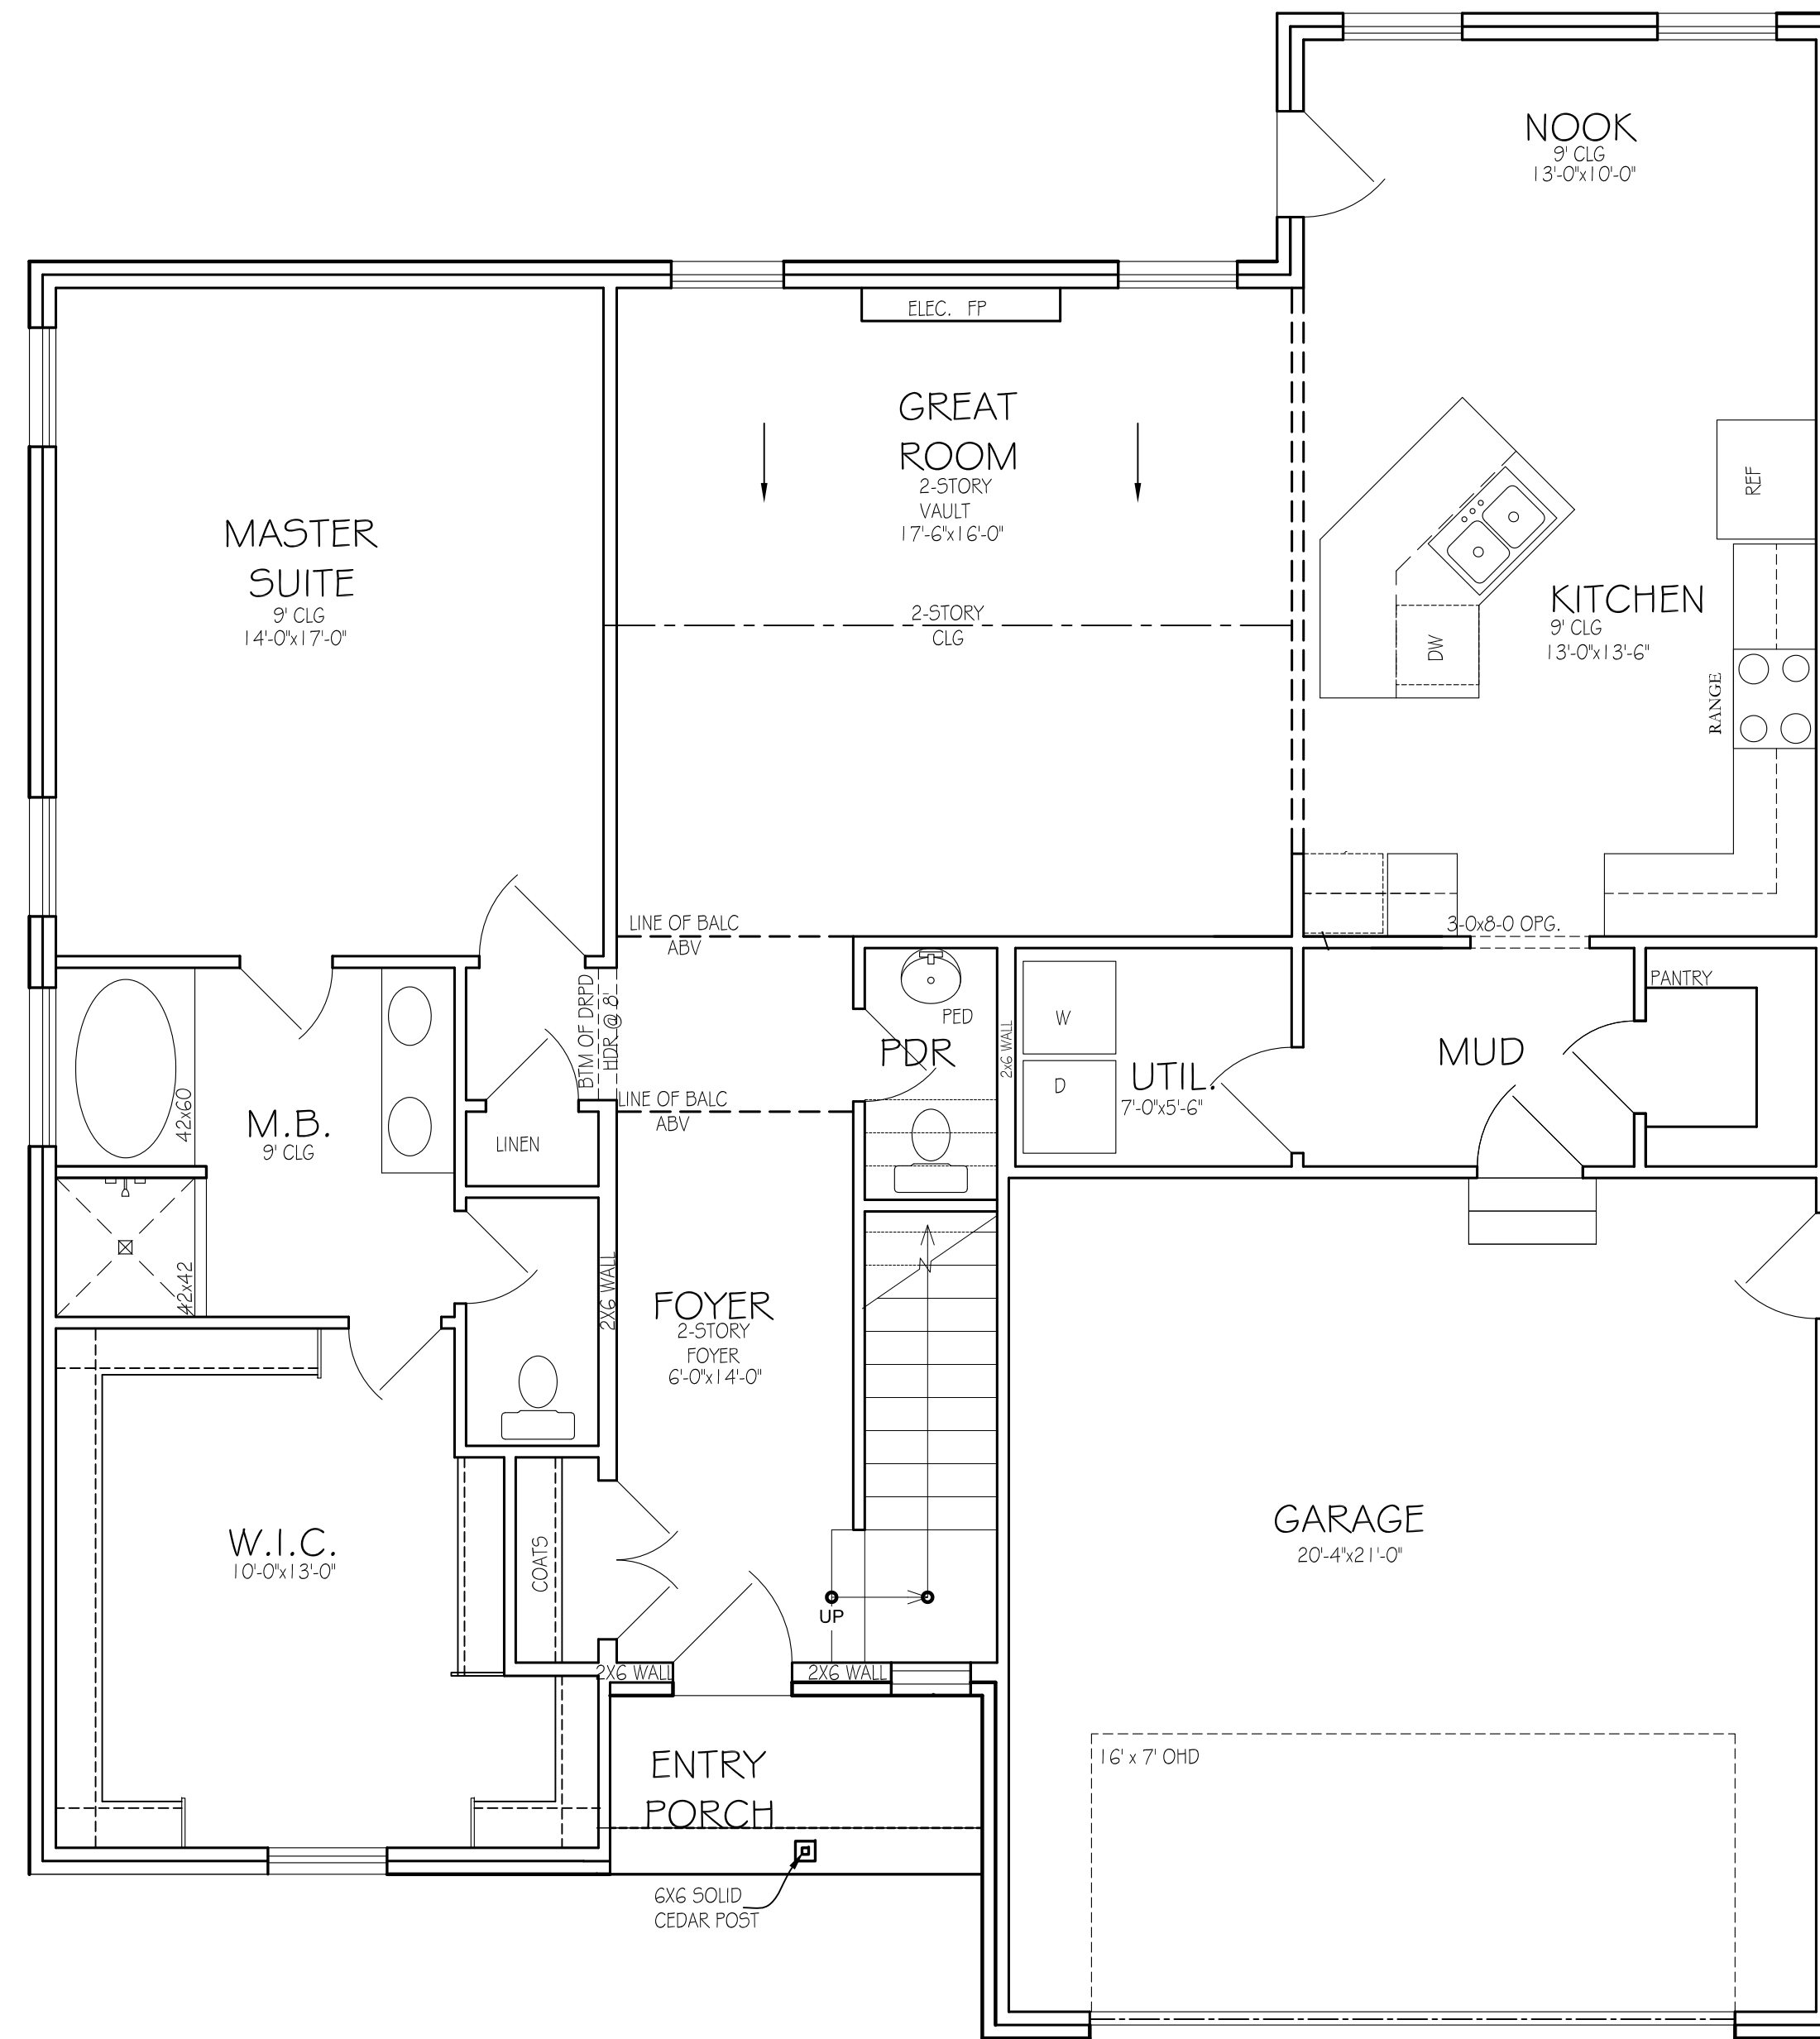


FIRST FLOOR PLAN

SCALE: 1/4" = 1'-0"

FRAMING NOTES

- 1. ALL EXTERIOR WALLS ARE 4" UNLESS OTHERWISE NOTED
- 2. ALL INTERIOR WALLS ARE 3/4" UNLESS OTHERWISE NOTED
- 3. ALLOW 4" BRICK POCKET IF APPLICABLE
- 4. CEILINGS: 1ST FLR: 9'-0"
2ND FLR: 8'-0"
- 5. ALL 1ST FLOOR WINDOWS ARE FRAMED @ 7'-4" HDR HT UNLESS OTHERWISE NOTED
- 6. ALL 2ND FLOOR WINDOWS ARE FRAMED @ 6'-8" HDR HT UNLESS OTHERWISE NOTED
- 7. ALL ANGLES ARE 45 DEG. UNLESS OTHERWISE NOTED

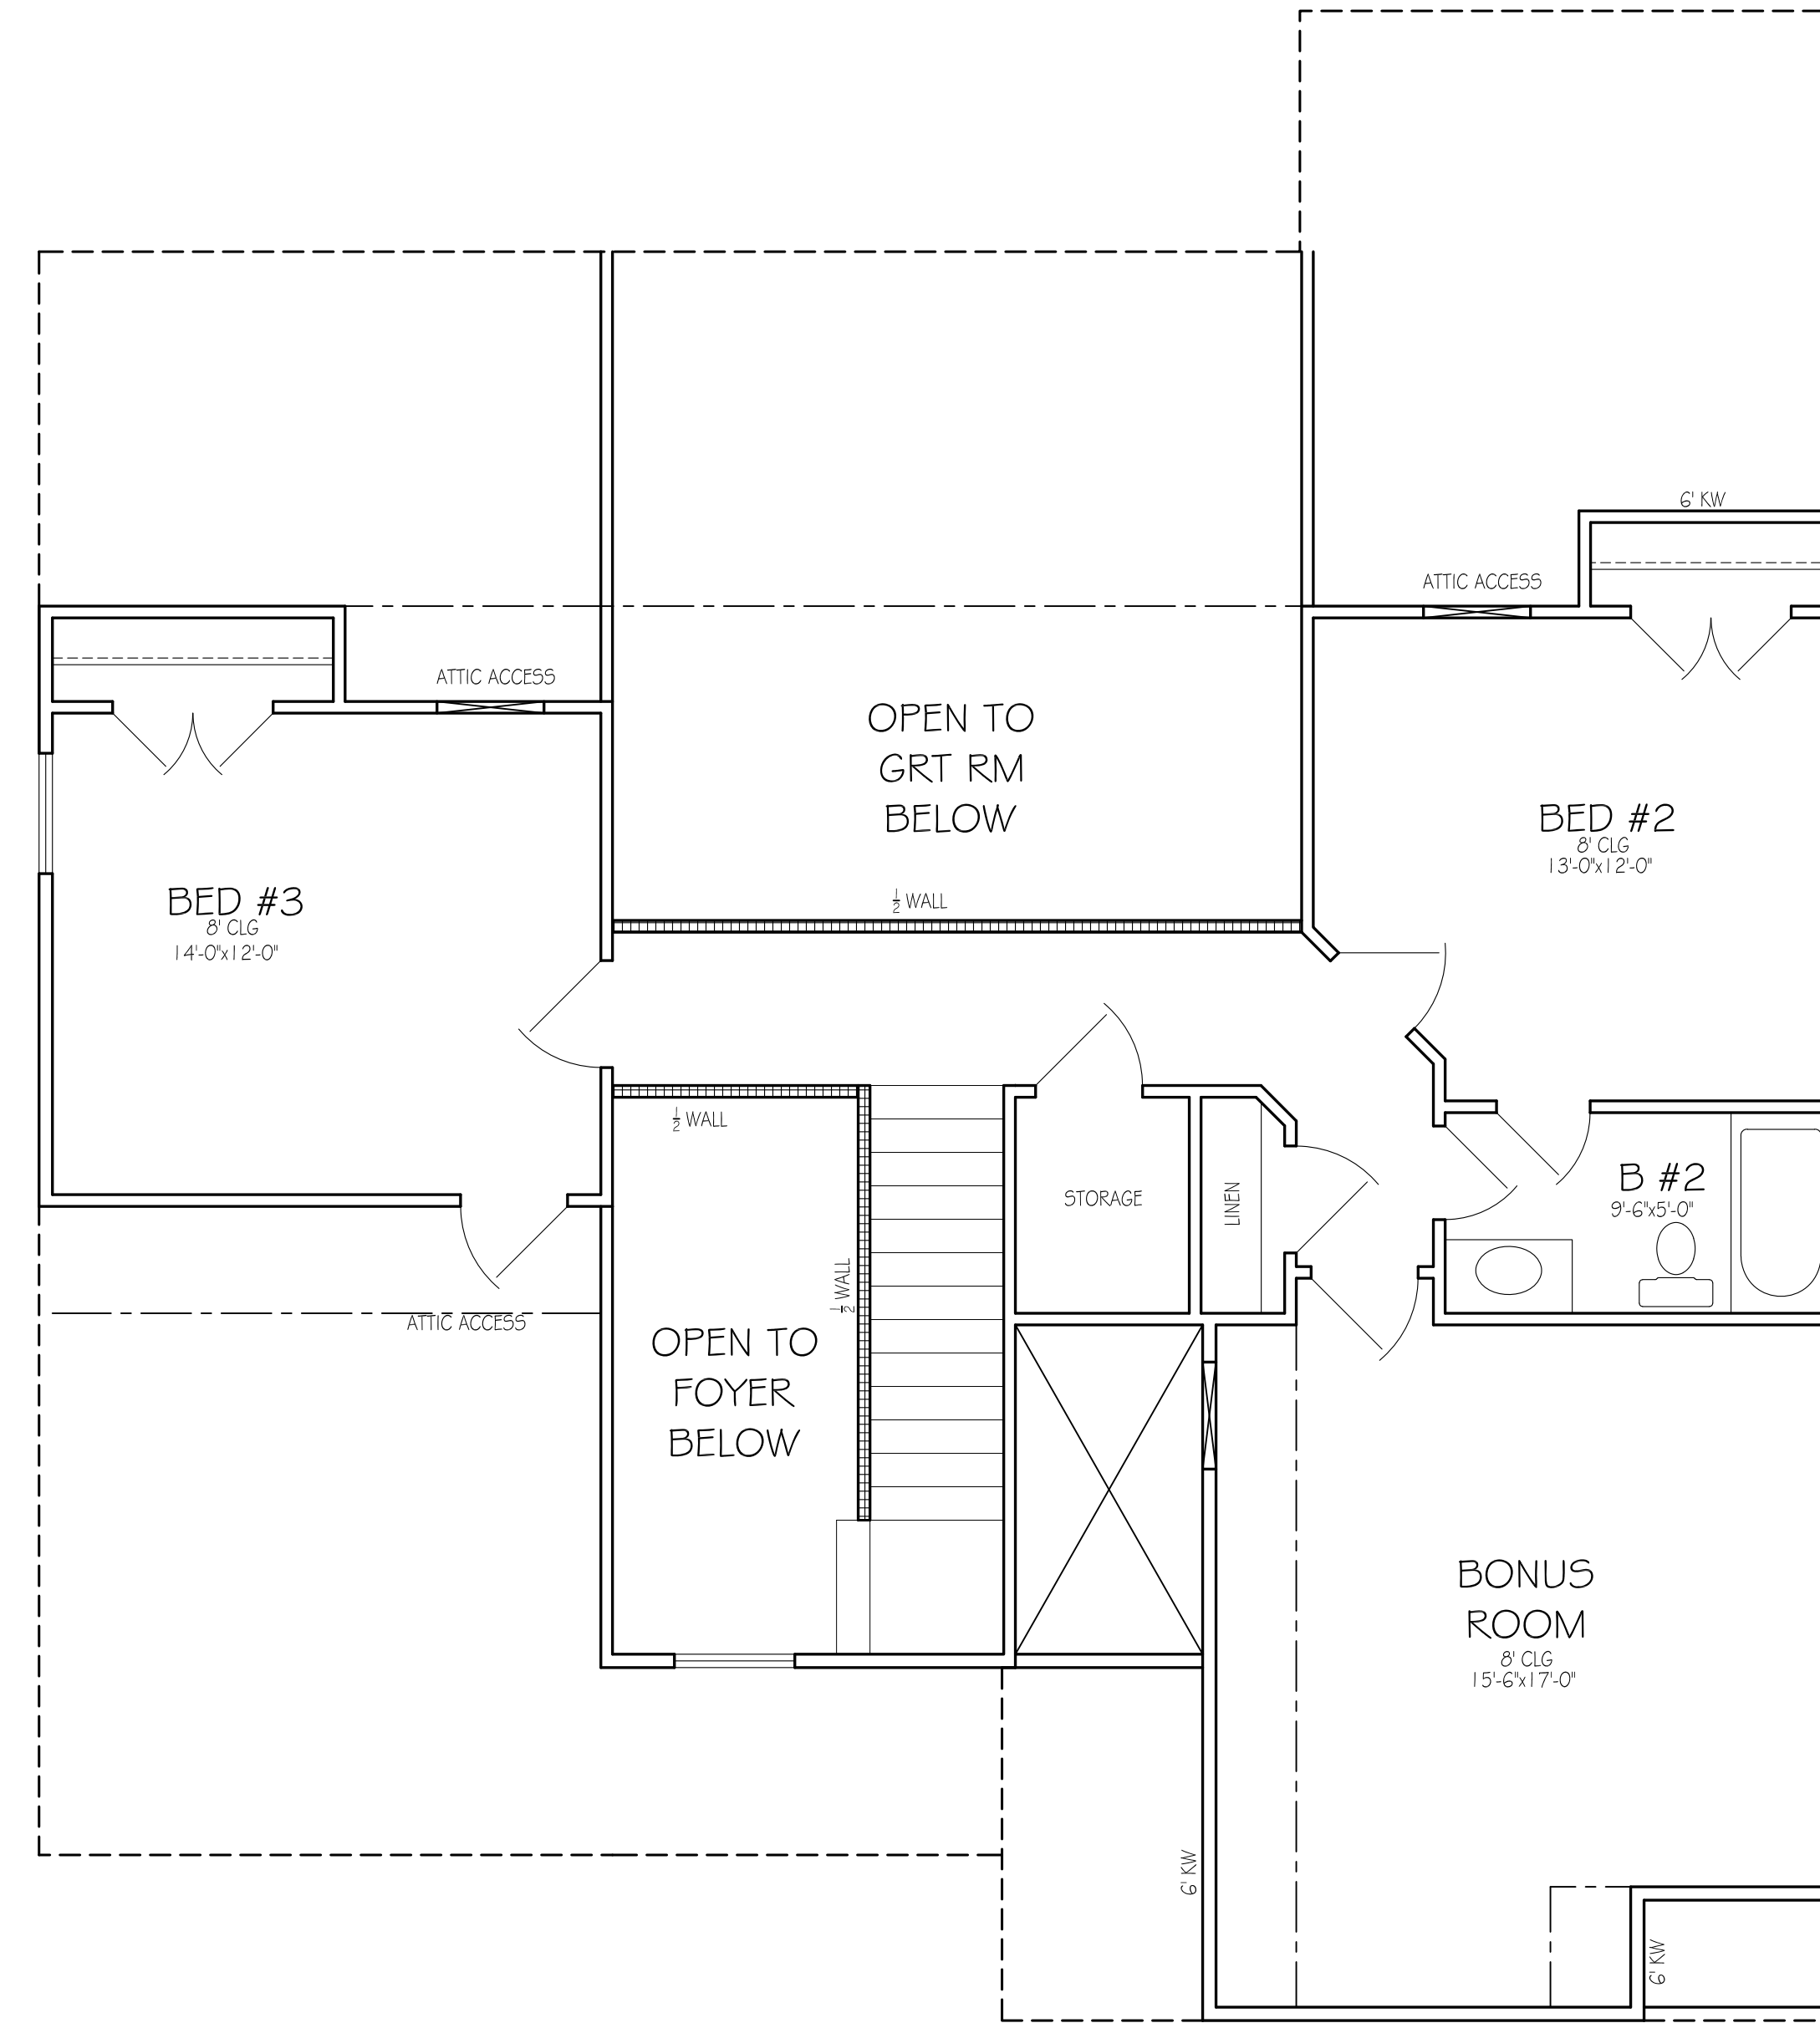

SECOND FLOOR PLAN

SCALE: 1/4"=1'-0"

**BROOKSIDE LOT 116
ABBY**

C:\Users\kca\Desktop\Logo\Logo.png

1980 Old Fort Pkwy
Murfreesboro, TN 37129

DRAWN BY: DATE ISSUED: 11.06.21
REVISIONS

FLR PLANS

A.3