

LEFT SIDE ELEVATION

SCALE: 1/4"=1'-0"




REAR ELEVATION

SCALE: 1/4"=1'-0"



FRONT ELEVATION-C

SCALE: 1/4"=1'-0"

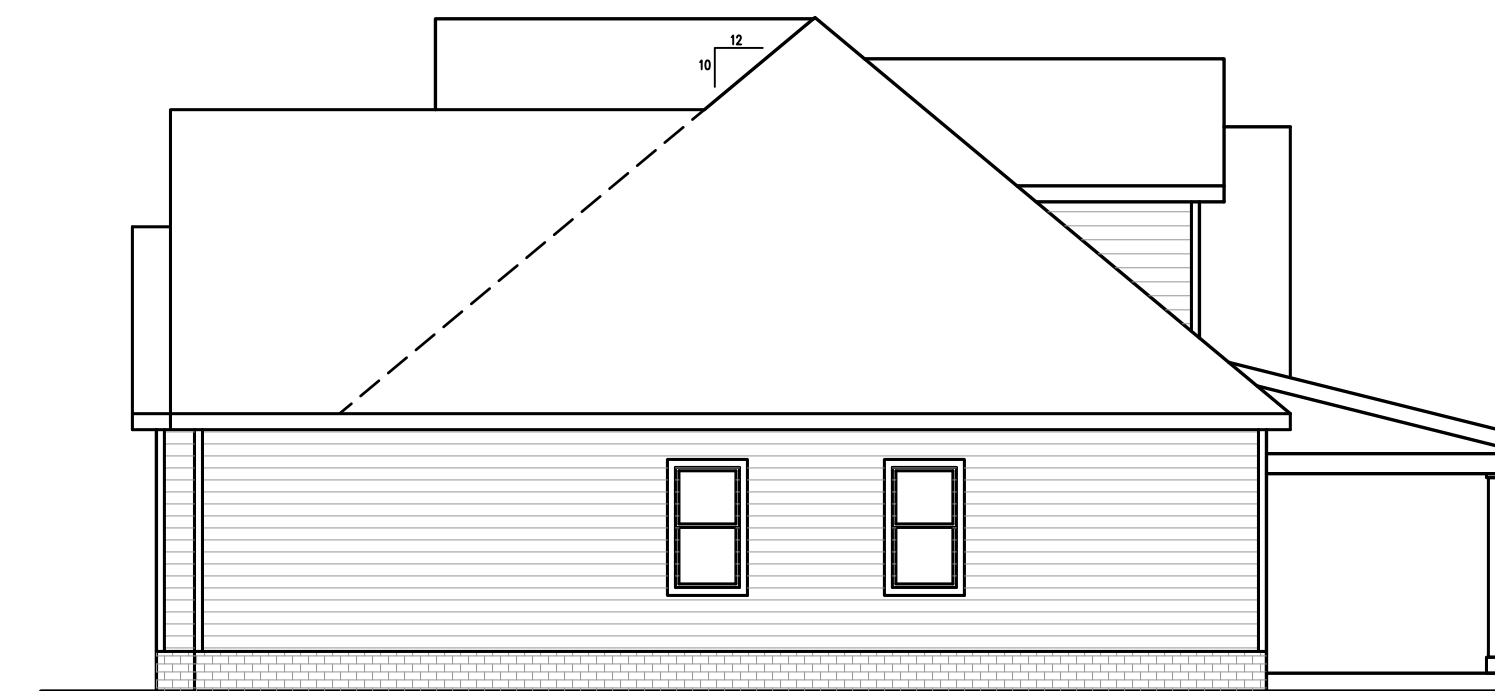

RIGHT SIDE ELEVATION

SCALE: 1/4"=1'-0"

ROCKHAVEN-LOT 2
ELIZABETH


C:\Users\jacob\Desktop\Logos\Logo.png

234 W. Northfield Blvd
Murfreesboro, TN 37129

DATE ISSUED: 12.17.21
DRAWN BY:
ASHLEY M.

ELEV.

A.1

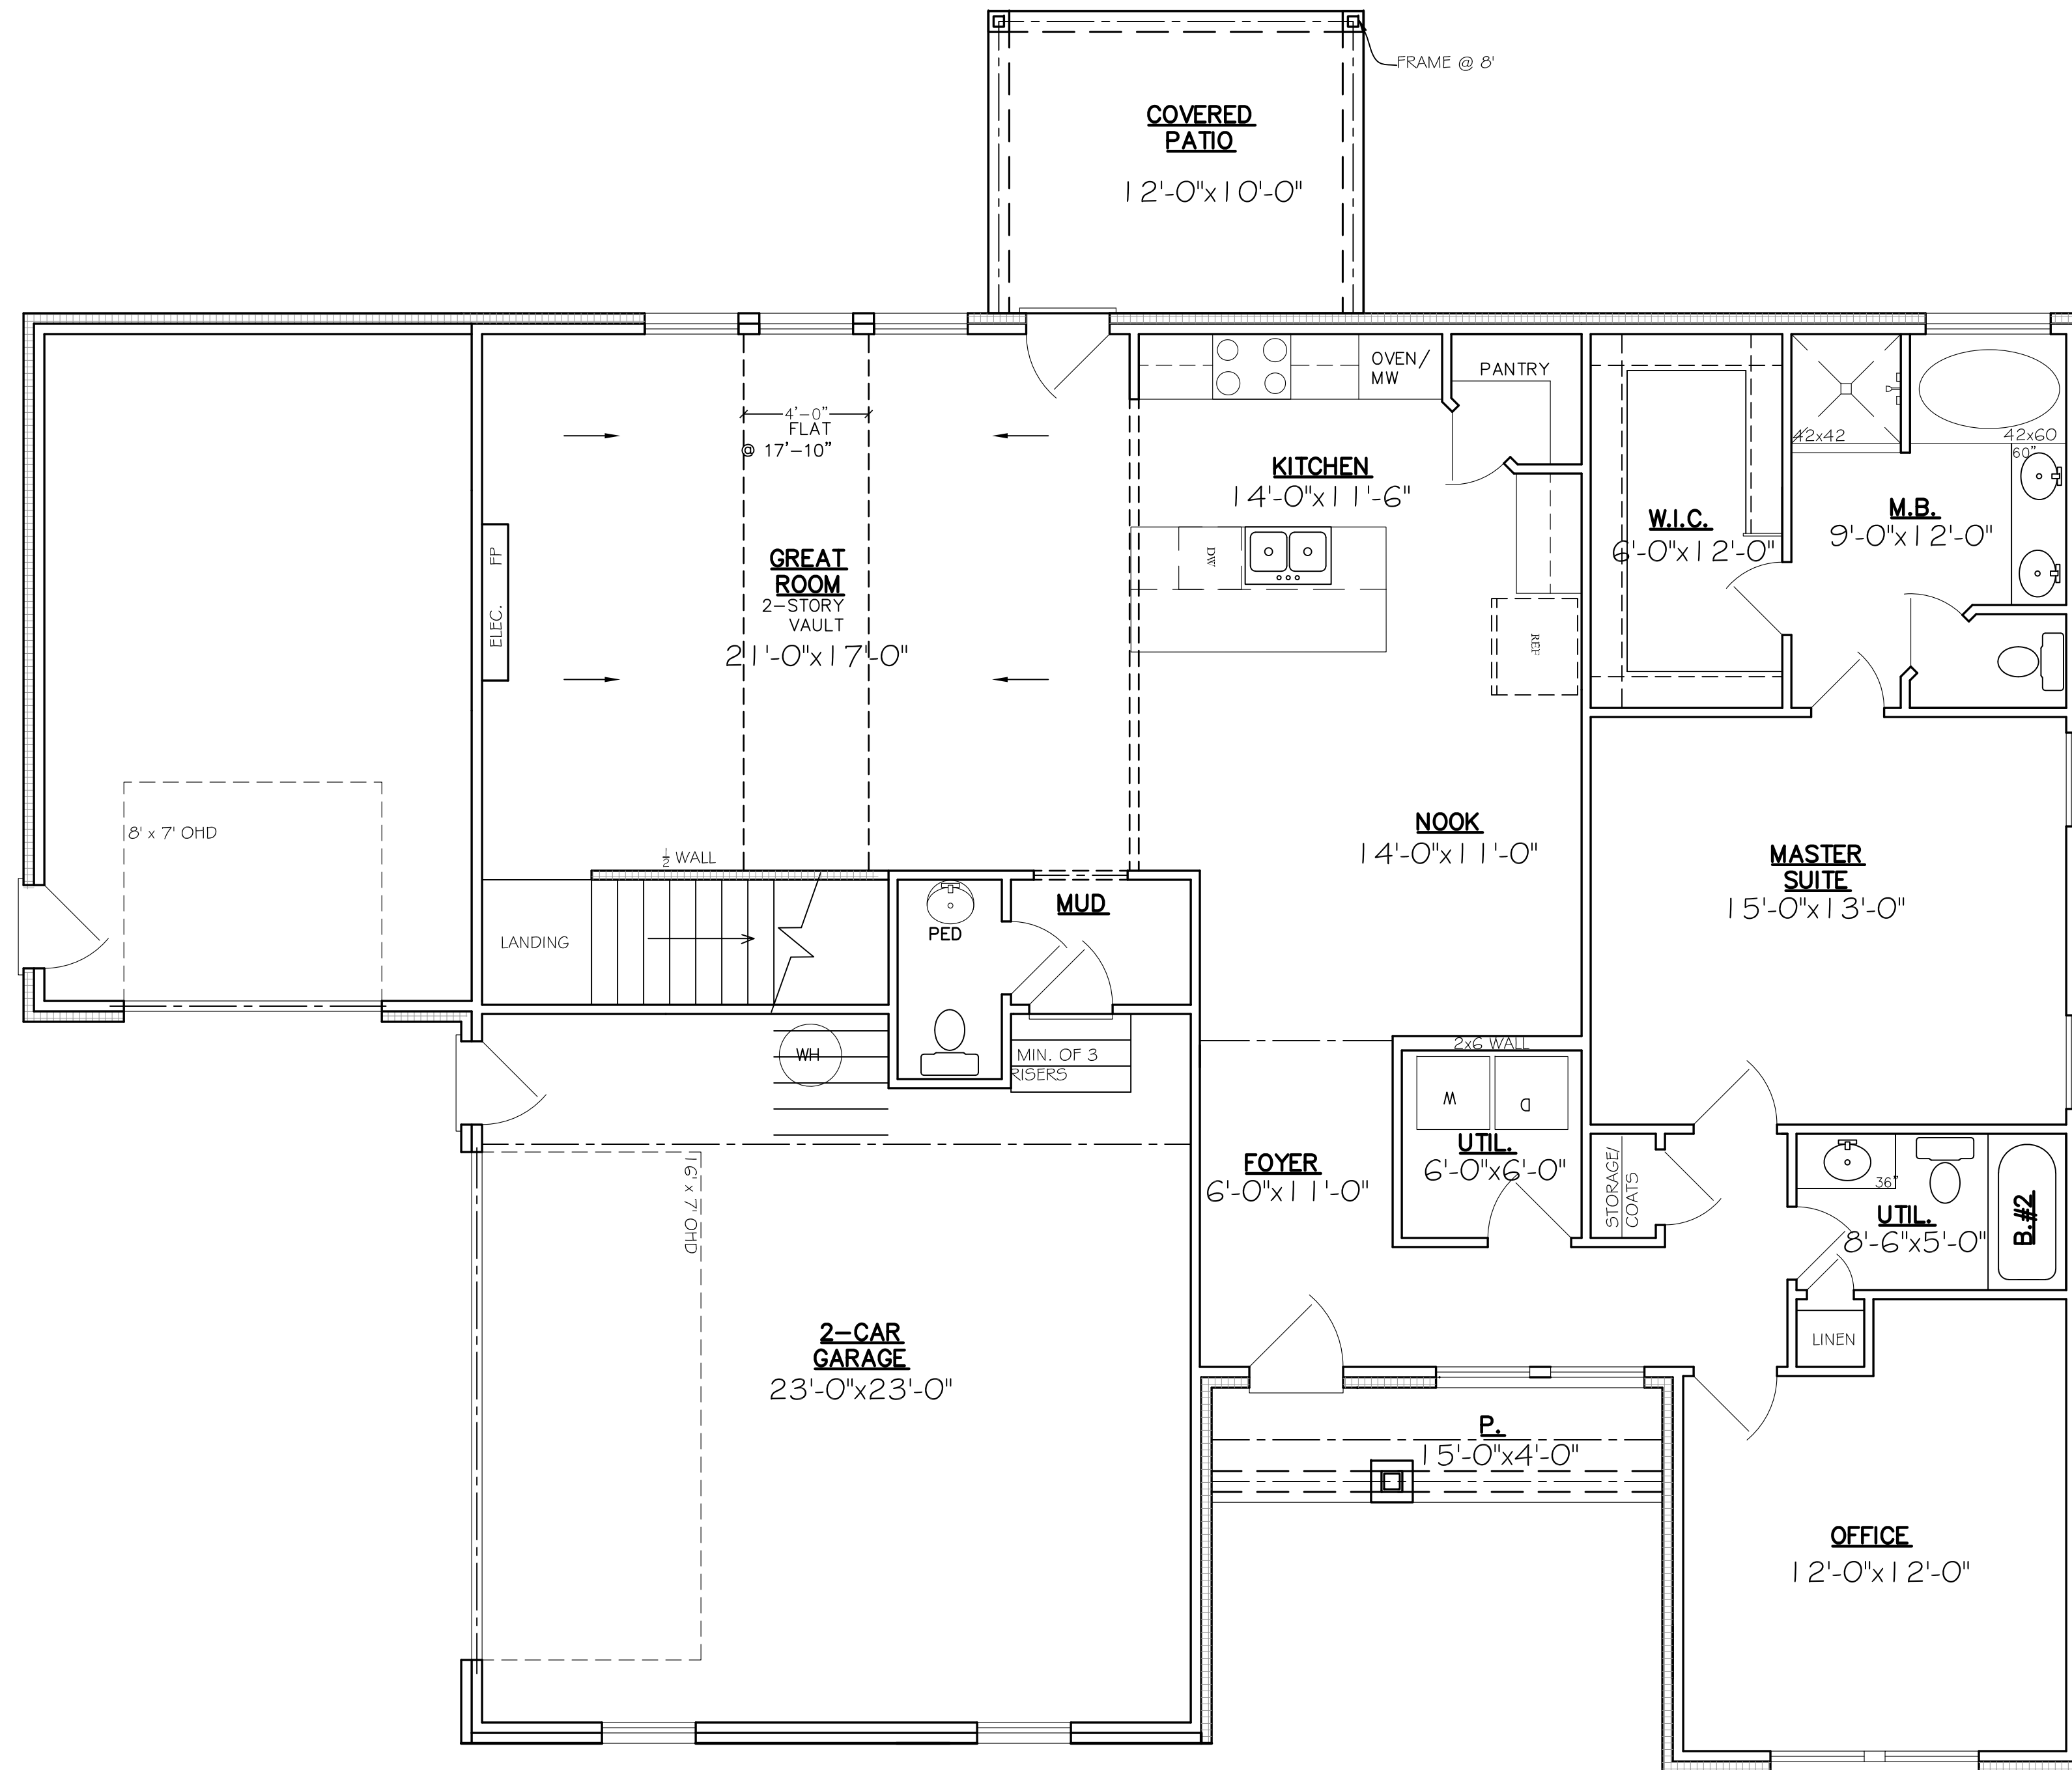

FIRST FLOOR PLAN
SCALE: 1/4"=1'-0"

OPT.

[A]	BARN DOOR	
[B]	BARN DOOR	
[C]	BARN DOOR	


APPROX. AREA	
FIRST FLOOR LIVING	1631
SECOND FLOOR LIVING	933
TOTAL HEATED	2564
GARAGE	831
FRONT PORCH	60
REAR COVERED	120
TOTAL COVERED	3575

ROCKHAVEN-LOT 2
ELIZABETH

c:\Users\arcad\Desktop\Logos\Logo.png
1980 Old Fort Pkwy
Murfreesboro, TN 37129
DRAWN BY:
Ashley M.

FLOOR PLANS

A.2

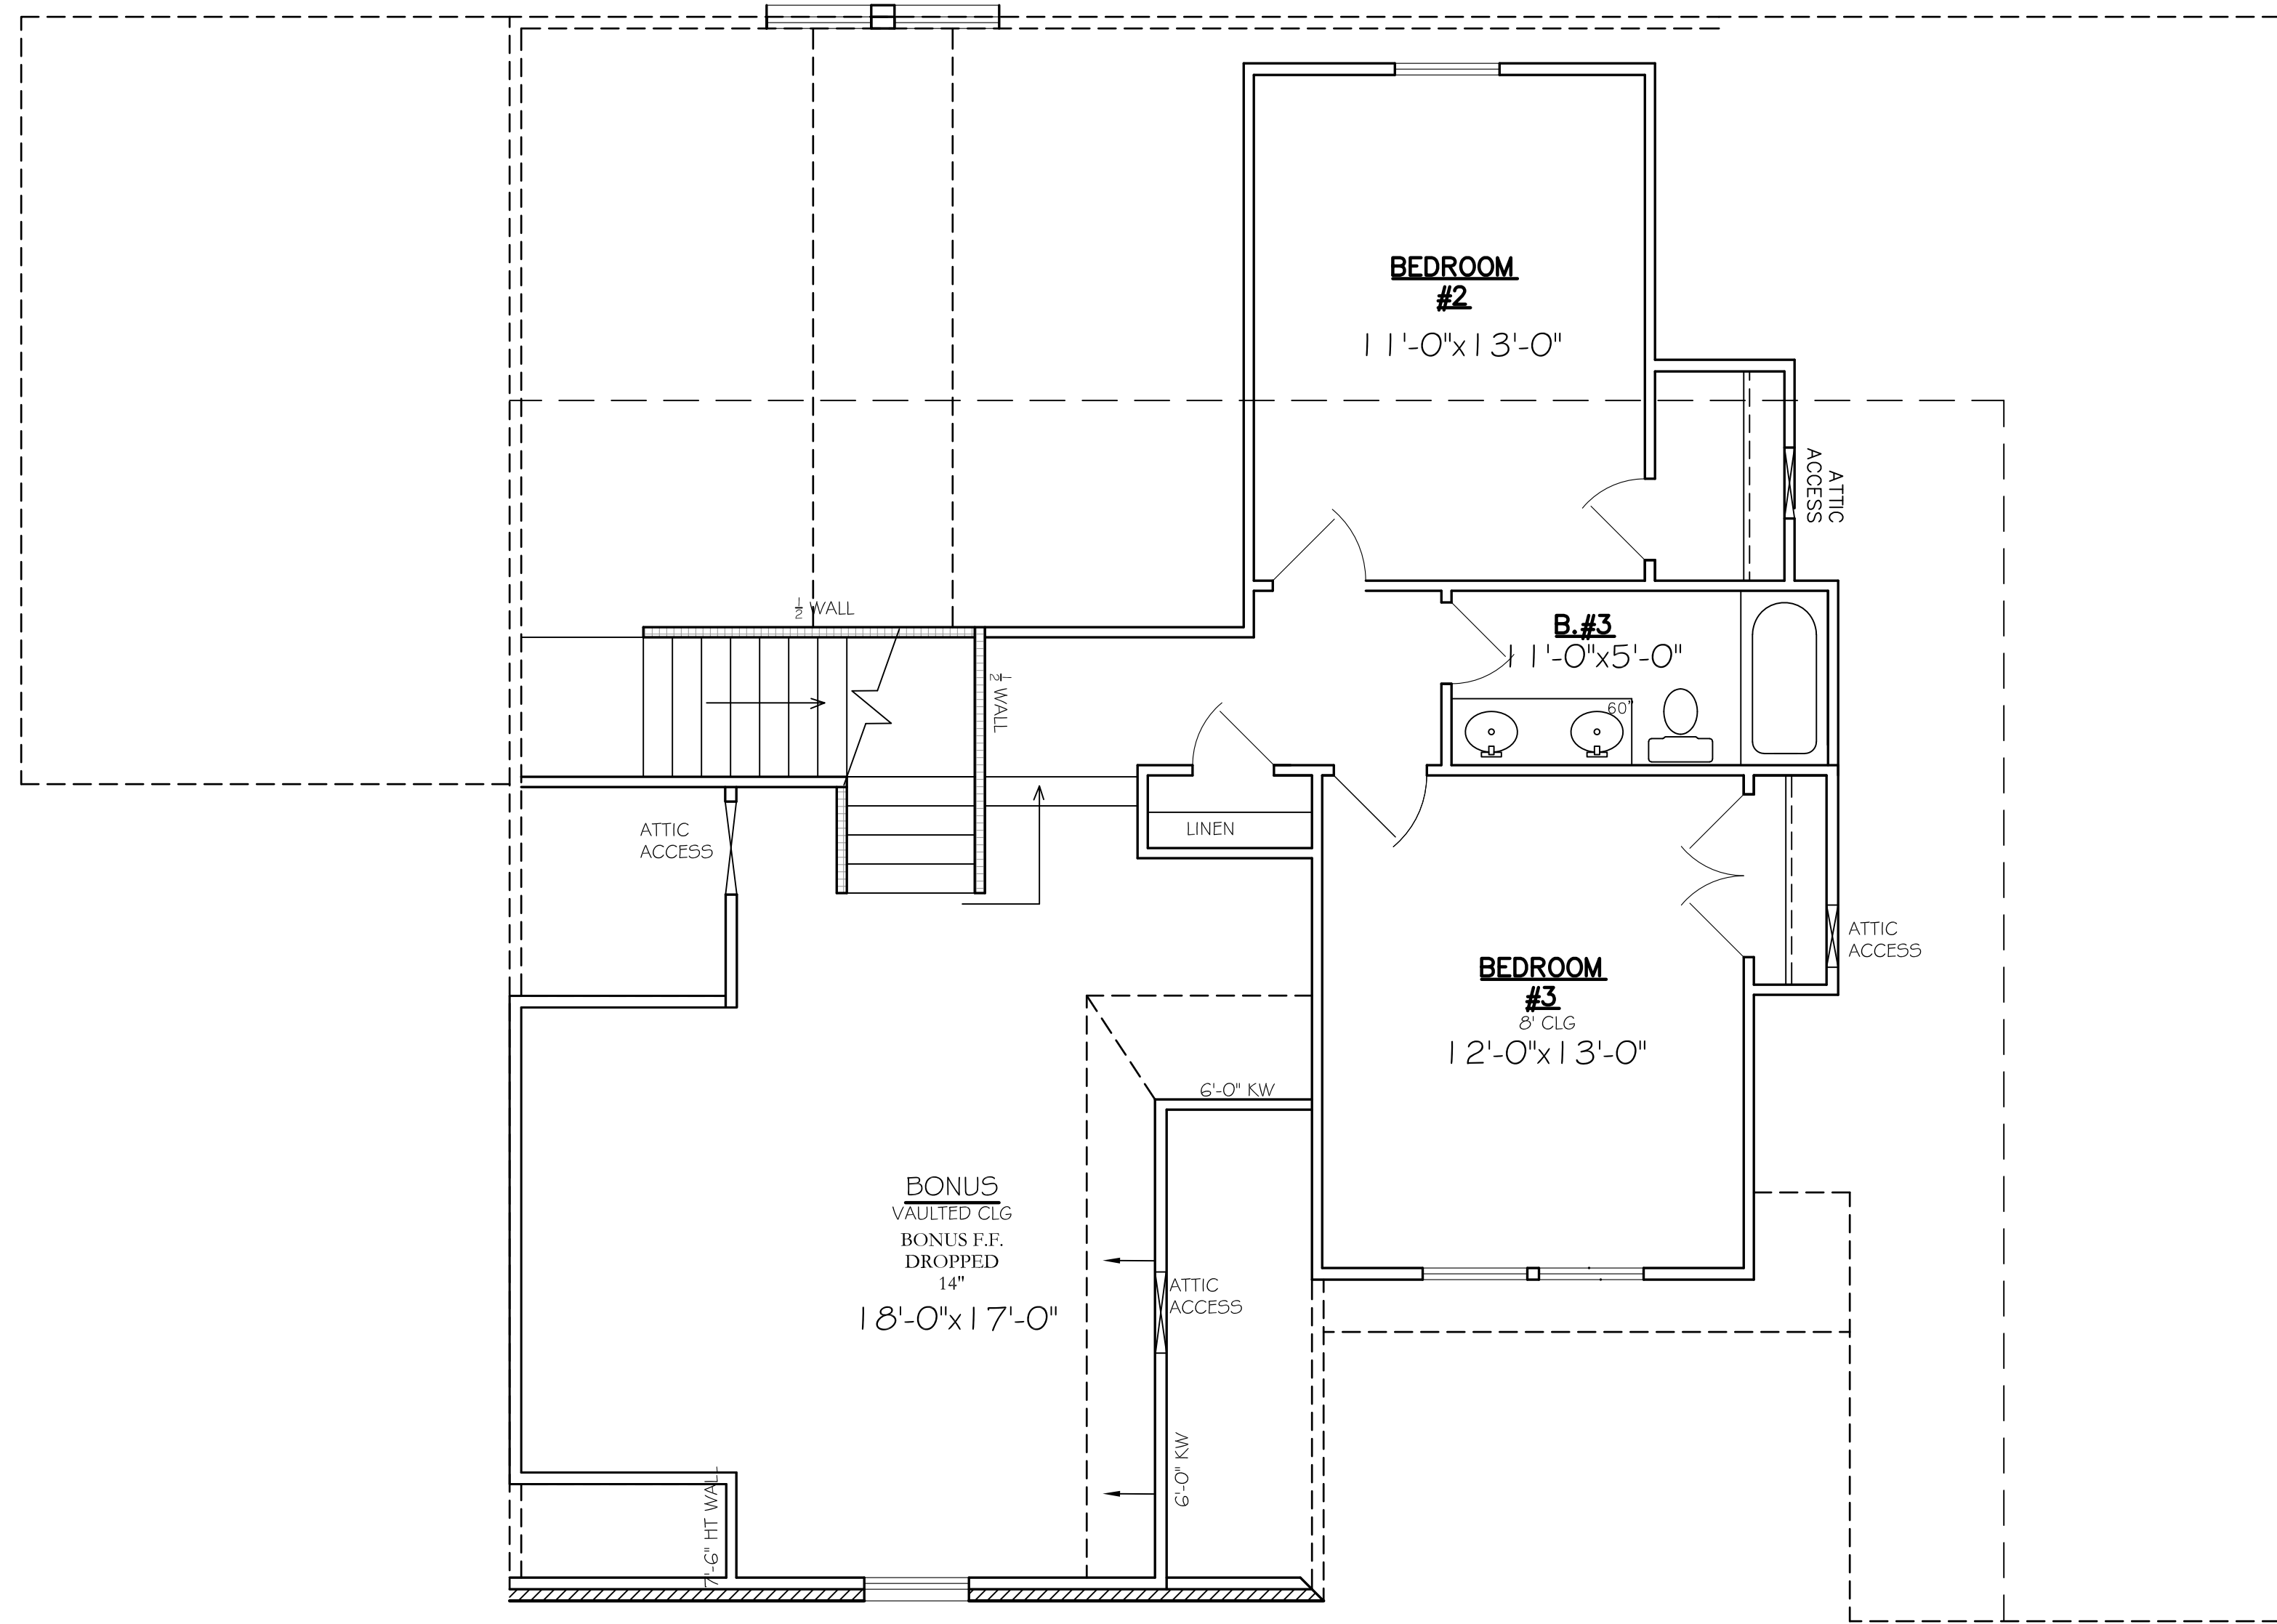

SECOND FLOOR PLAN

SCALE 1/4" = 1'-0"

ROCKHAVEN-LOT 2
ELIZABETH

C:\Users\arod\Desktop\Logos\Logos.png

1980 Old Fort Pkwy
Murfreesboro, TN 37129

DRAWN BY:
Ashley M.

DATE ISSUED: 12.17.21
REVISED:

FLOOR PLANS

A.3