


LEFT SIDE ELEVATION

SCALE: 1/4"=1'-0"

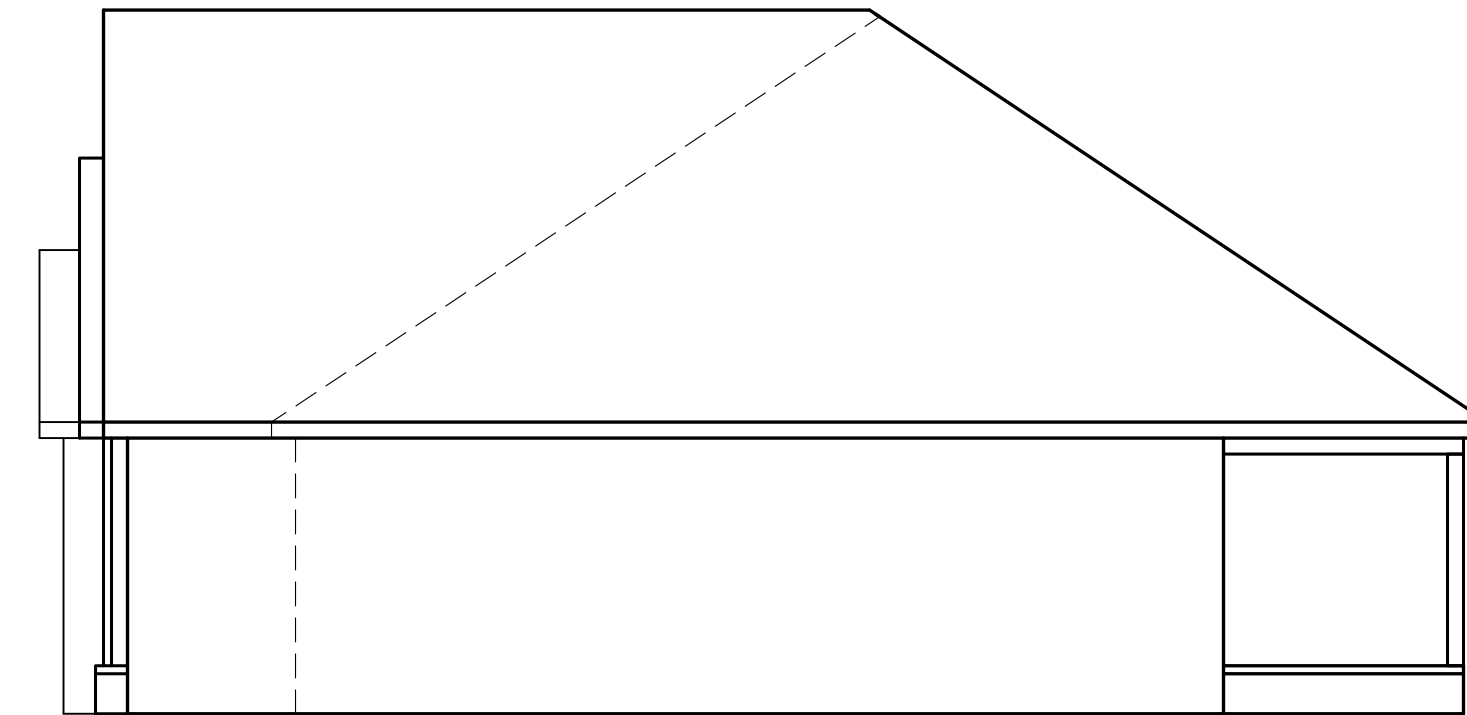

RIGHT SIDE ELEVATION

SCALE: 1/4"=1'-0"



REAR ELEVATION

SCALE: 1/4"=1'-0"



FRONT ELEVATION - A

SCALE: 1/4"=1'-0"

THE RIDGE III LOT 312
THE BOSTON

C:\Users\hca\OneDrive\Projects\logos\logos.png


1980 Old Fort Pkwy
Murfreesboro, TN 37129

DRAWN BY:
ASHLEY M.

DATE ISSUED: 03/20/21
REVISIONS:

ELEVATIONS

A.1

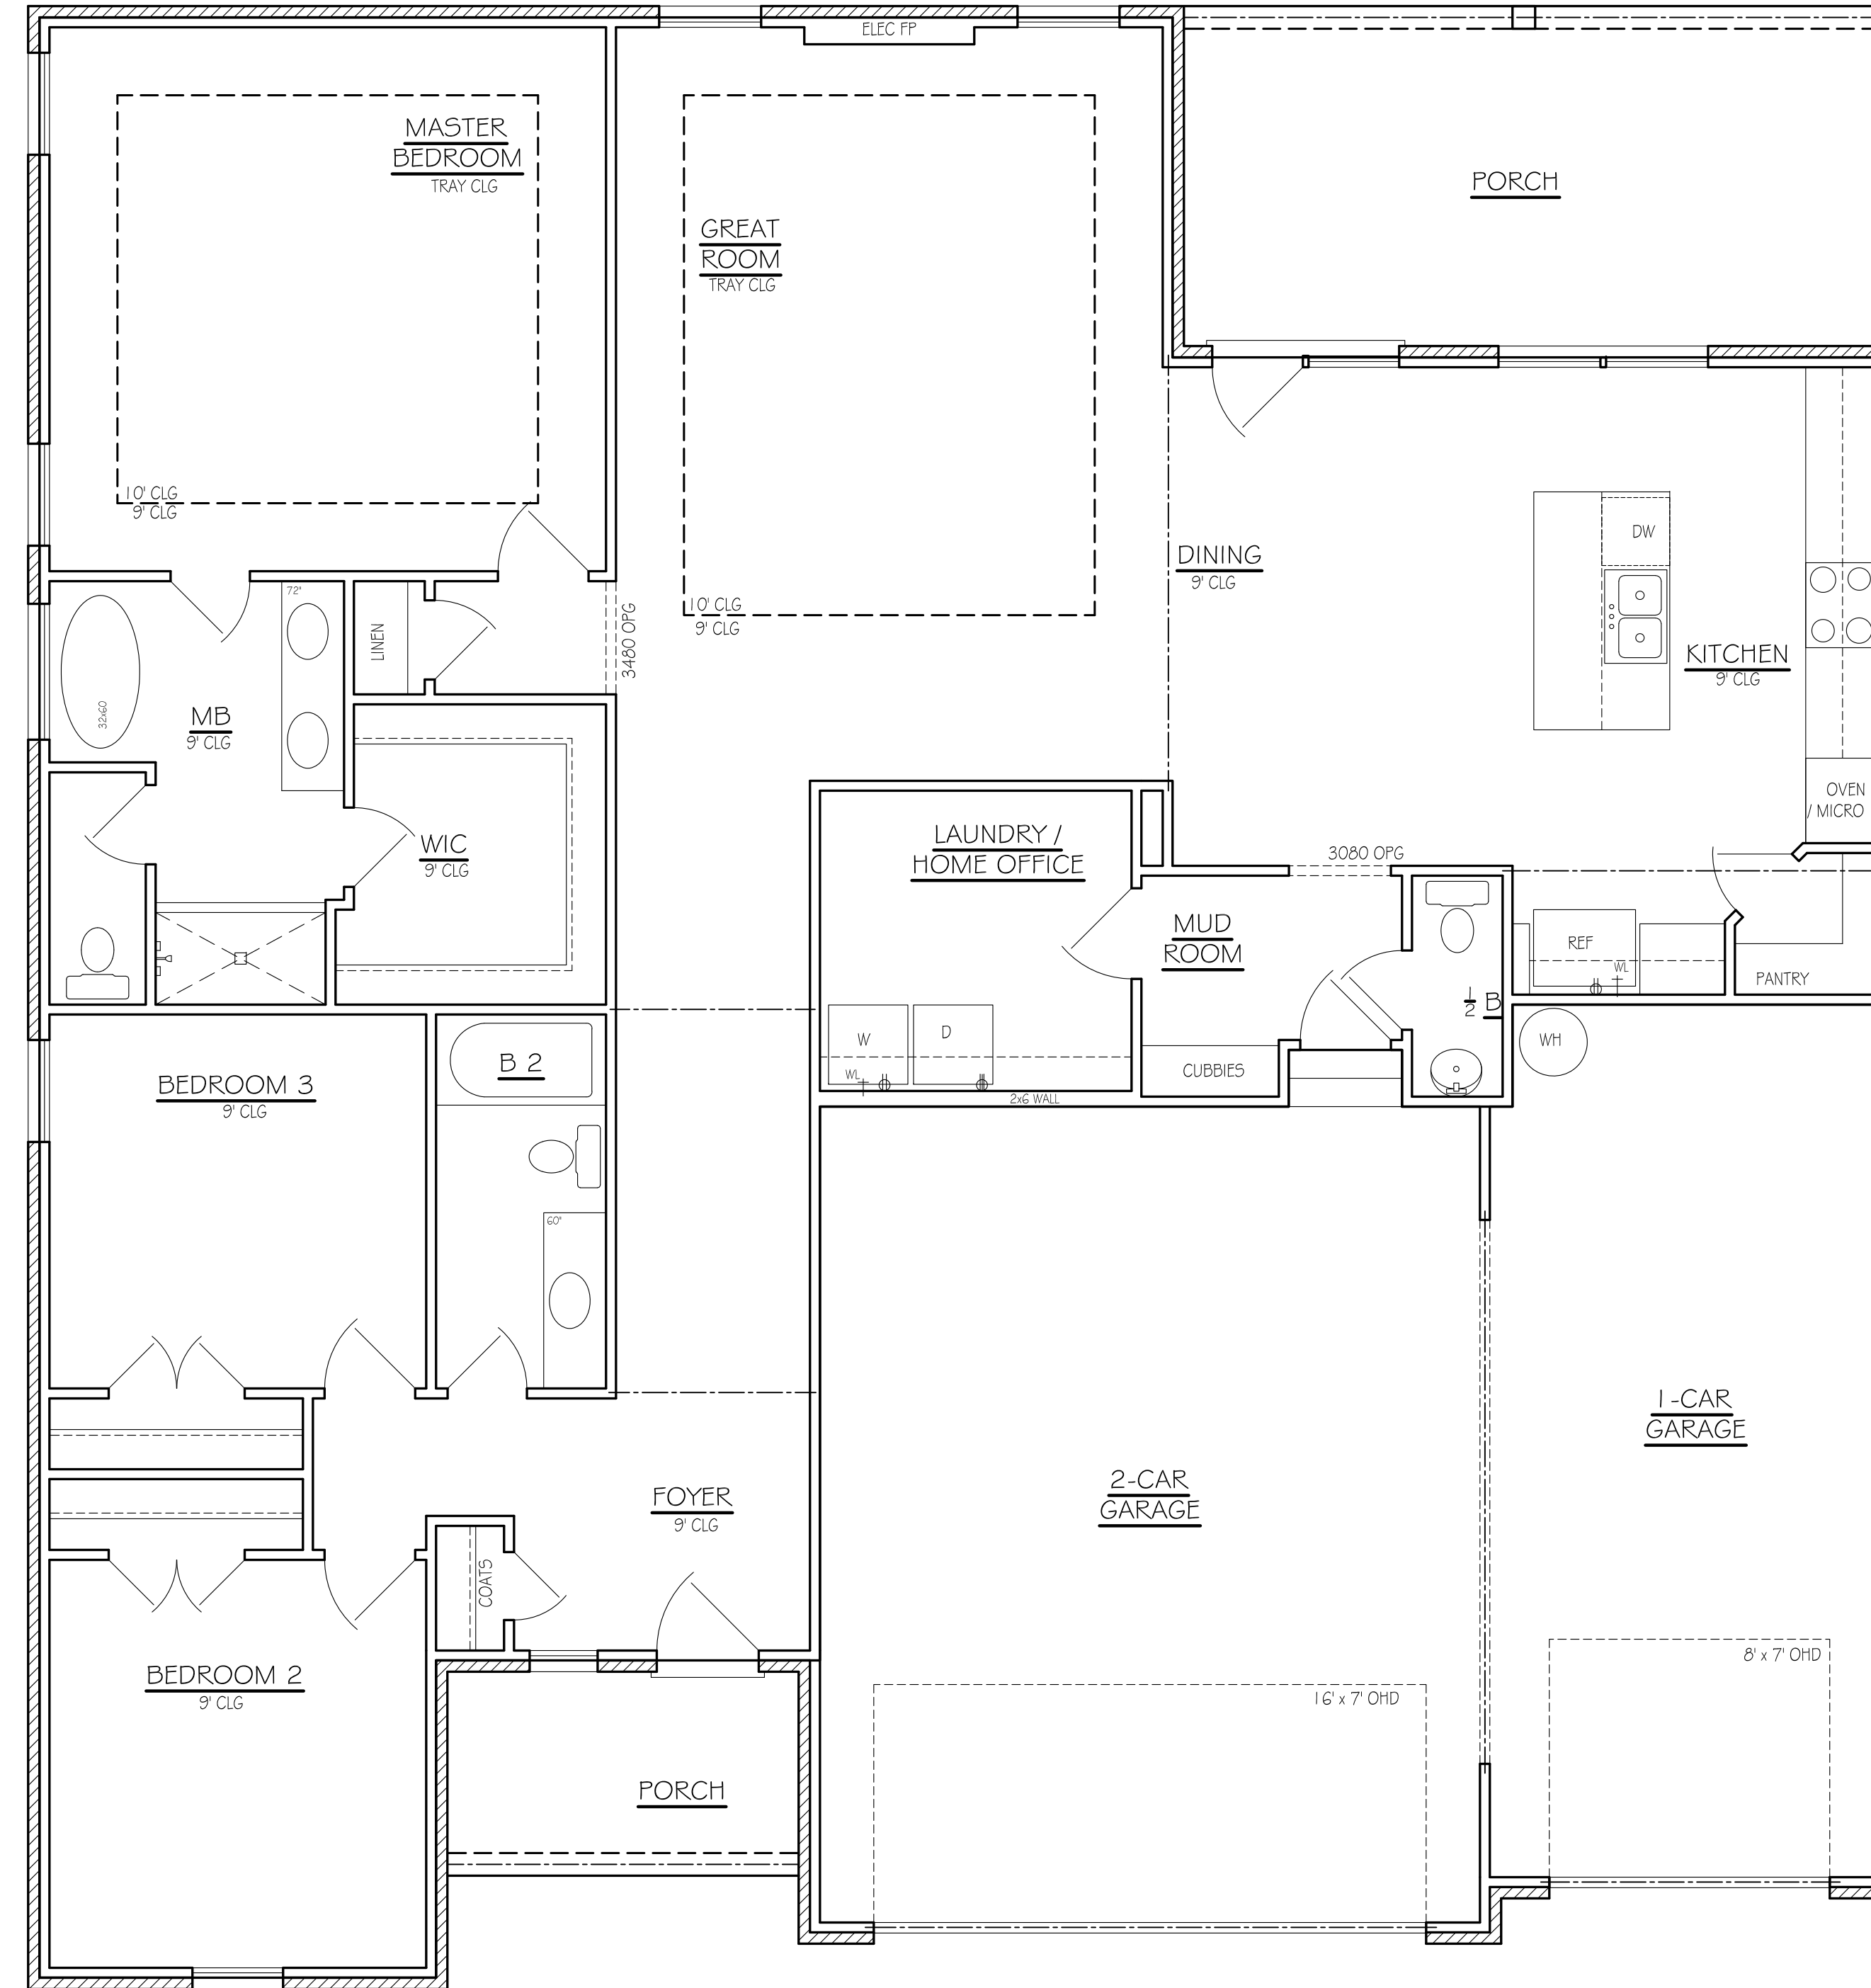

APPROX. AREA	
FIRST FLOOR LIVING	1975
GARAGE	787
FRONT PORCH	70
REAR PORCH	220
TOTAL COVERED	3052

THE RIDGE III LOT 312
THE BOSTON

C:\Users\hca\OneDrive\Documents\logos\logos.png

1980 Old Fort Pkwy
Murfreesboro, TN 37129

DRAWN BY:
ASHLEY M.

DATE ISSUED: 03/20/21

FLOOR PLANS

A.2