

DRAWN BY:
Ashley M.

DATE ISSUED: 07.08.21
REVISIONS: 11.11.21


234 W. Northfield Blvd
Murfreesboro, TN 37129

C:\Users\acad\Desktop\Logos\Logo.png


**HALEY JONES TRACT 2
ELIZABETH**

ELEV.


A.1

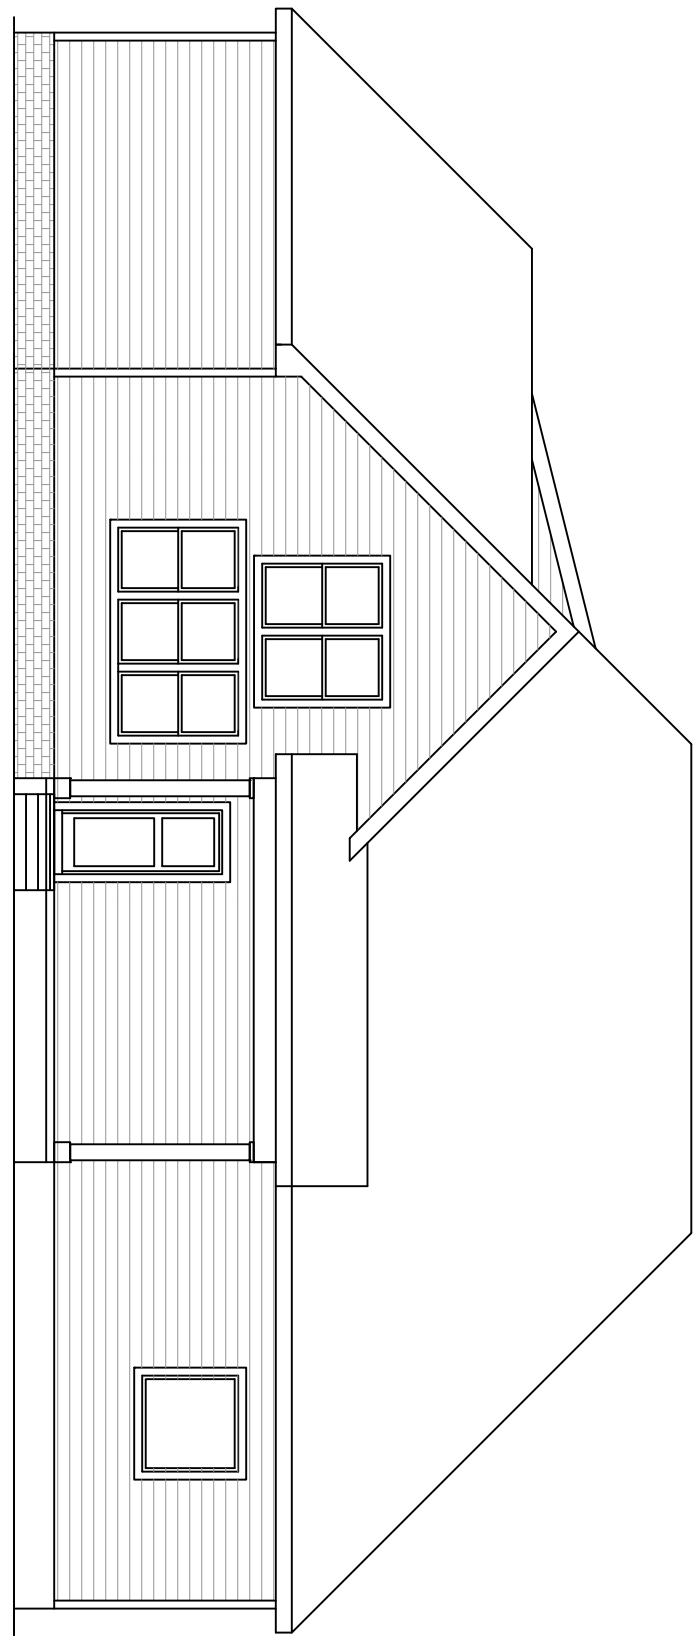


REAR ELEVATION
SCALE: 1/4"=1'-0"

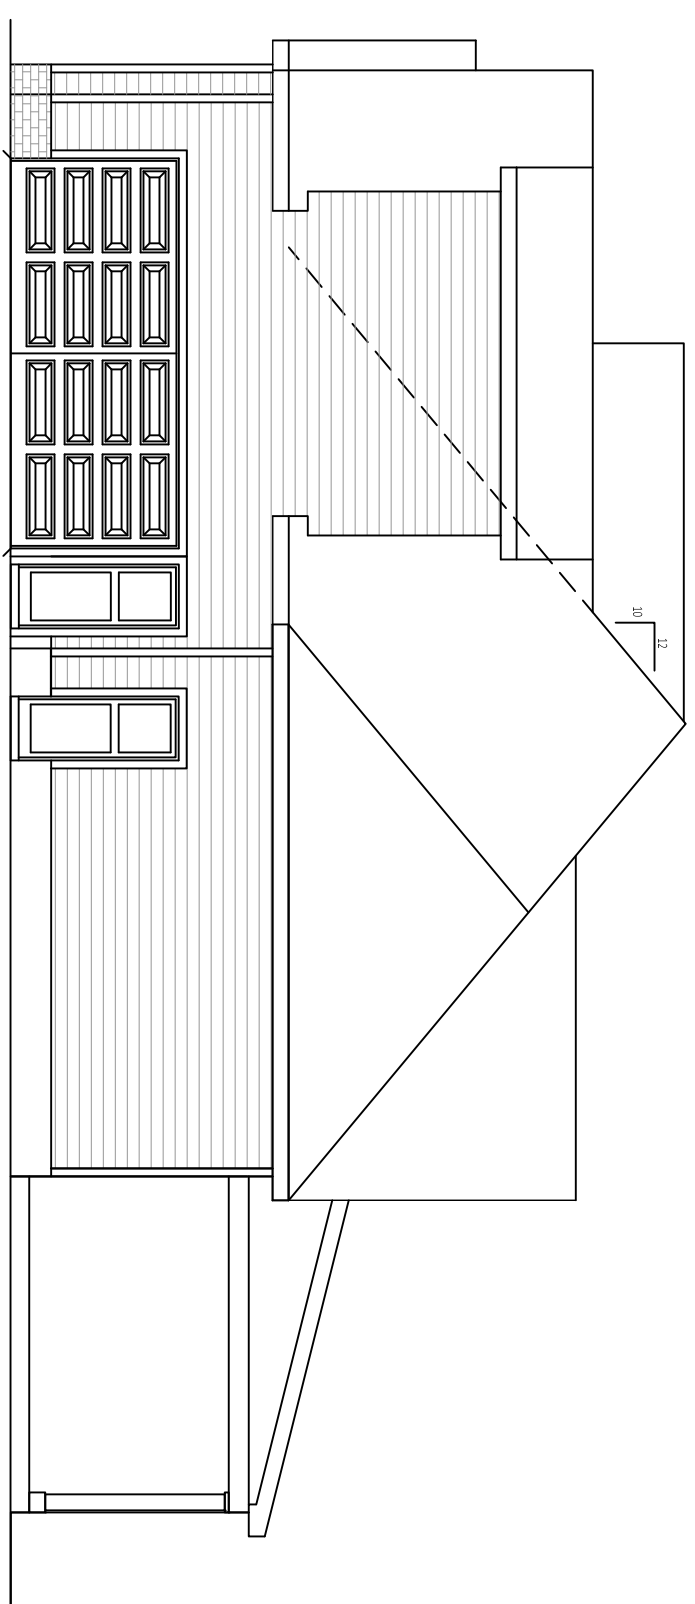

LEFT SIDE ELEVATION
SCALE: 1/4"=1'-0"

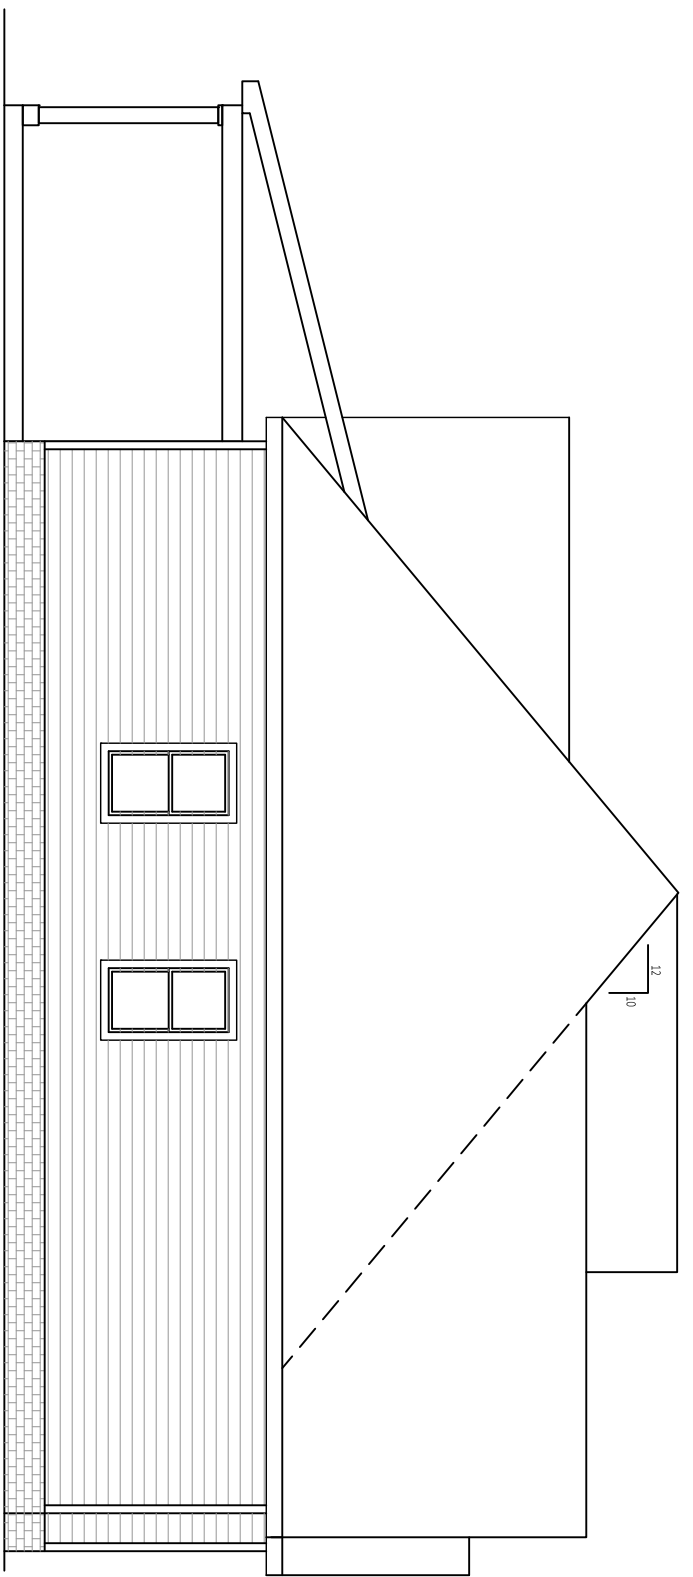

RIGHT SIDE ELEVATION
SCALE: 1/4"=1'-0"

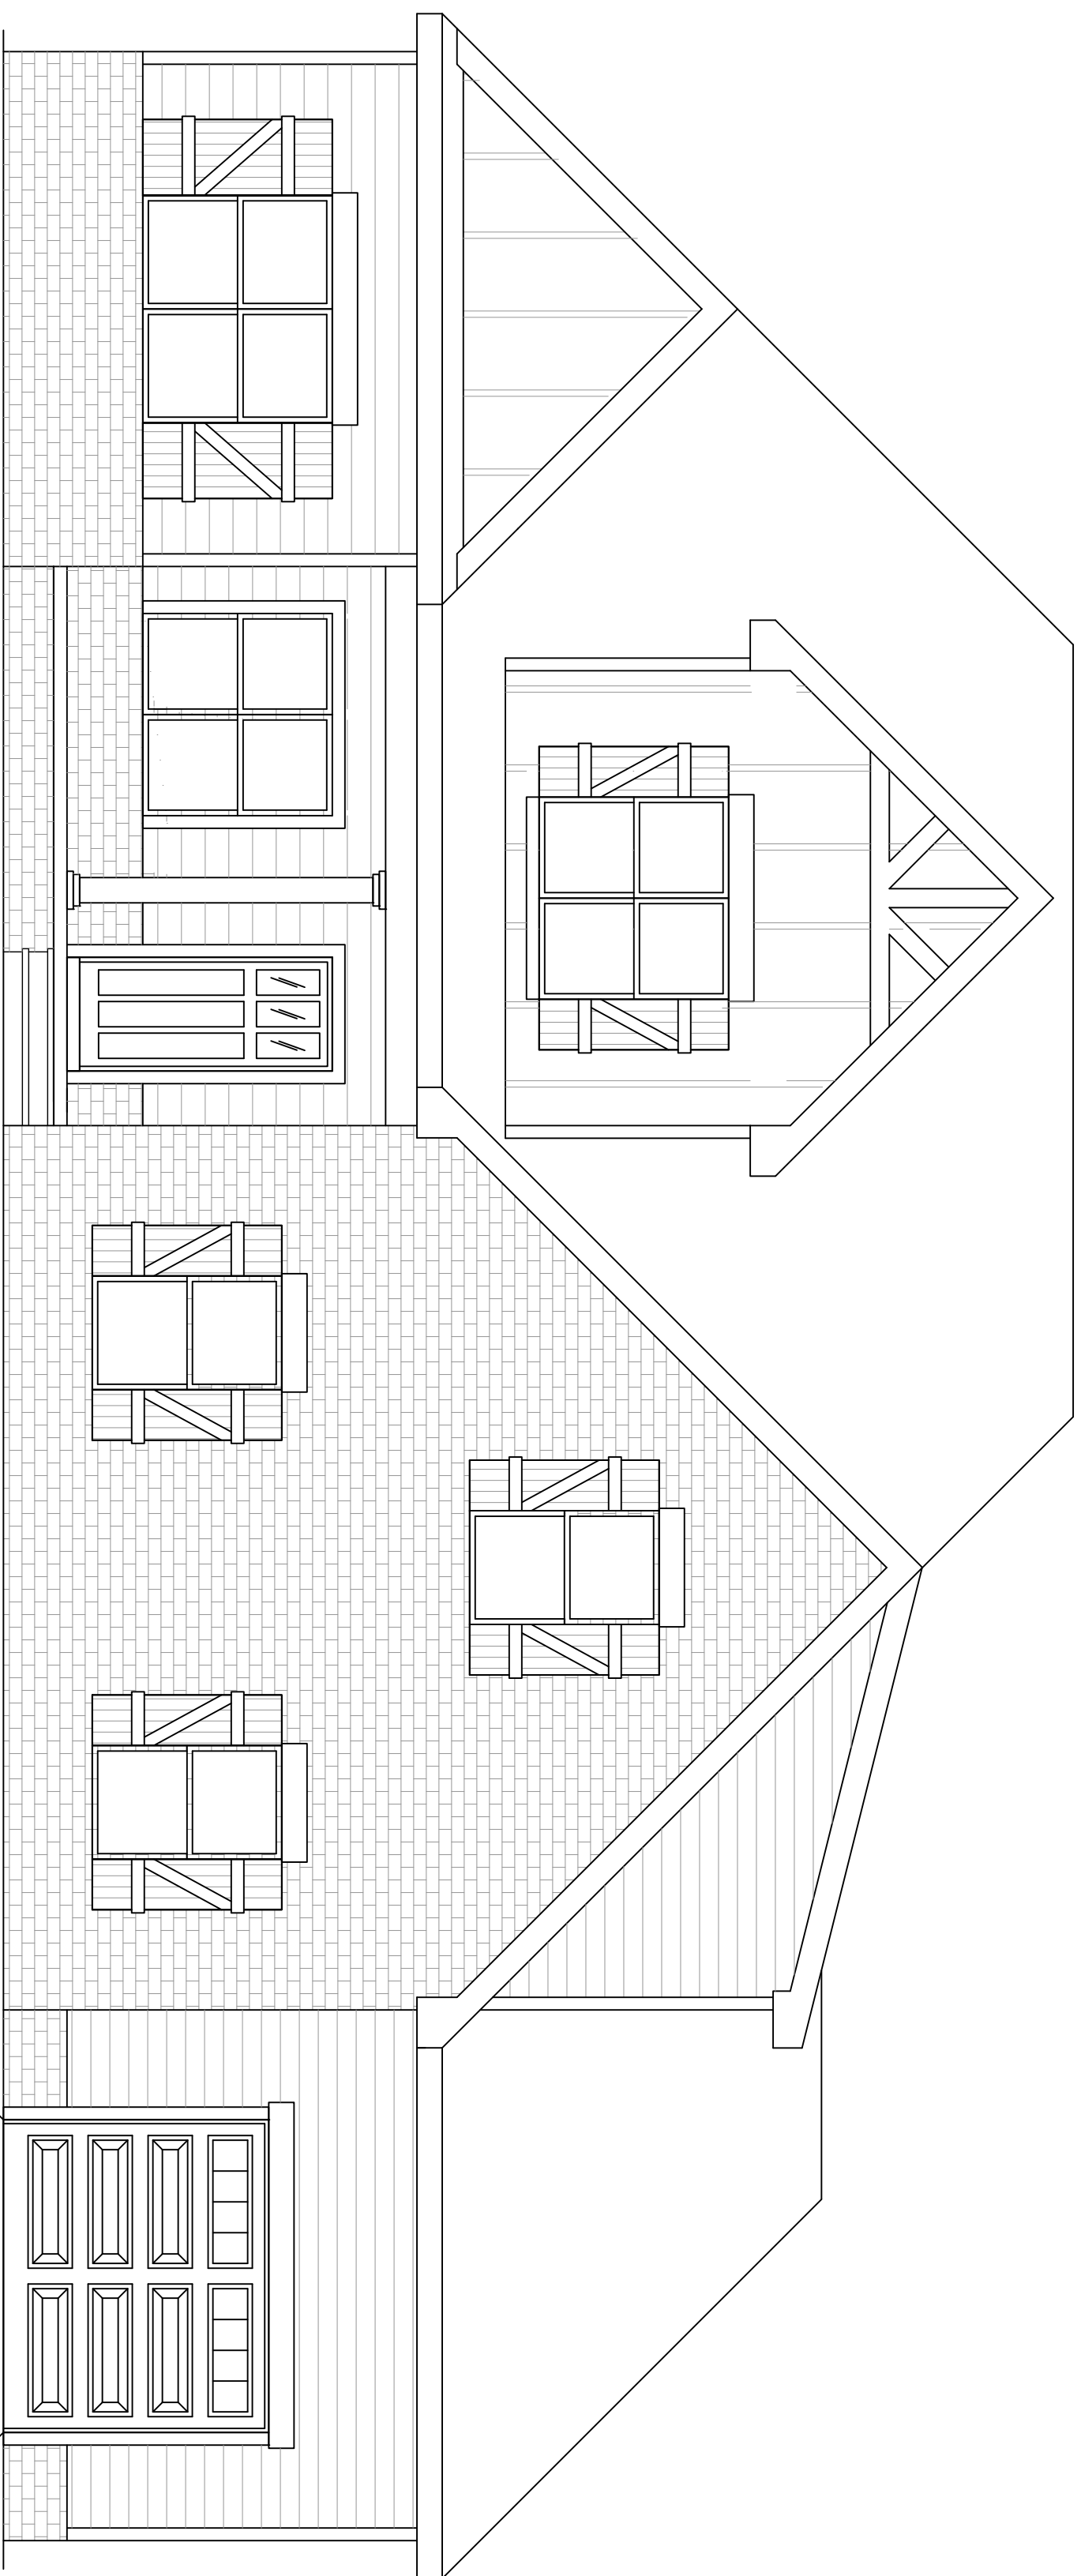

FRONT ELEVATION-C
SCALE: 1/4"=1'-0"

1631	FIRST FLOOR LIVING	APPROX. AREA
838	SECOND FLOOR LIVING	
2469	TOTAL HEATED	
831	GARAGE	
60	FRONT PORCH	
120	REAR COVERED	
3480	TOTAL COVERED	

**HALEY JONES TRACT 2
ELIZABETH**

DATE ISSUED: 07.08.21
REVISIONS: 11.11.21


DRAWN BY:
DRAWN BY:

1980 Old Fort Pkwy
Murfreesboro, TN 37129

C:\Users\acad\Desktop\Logos\Logo.png

FLOOR PLANS

A.2

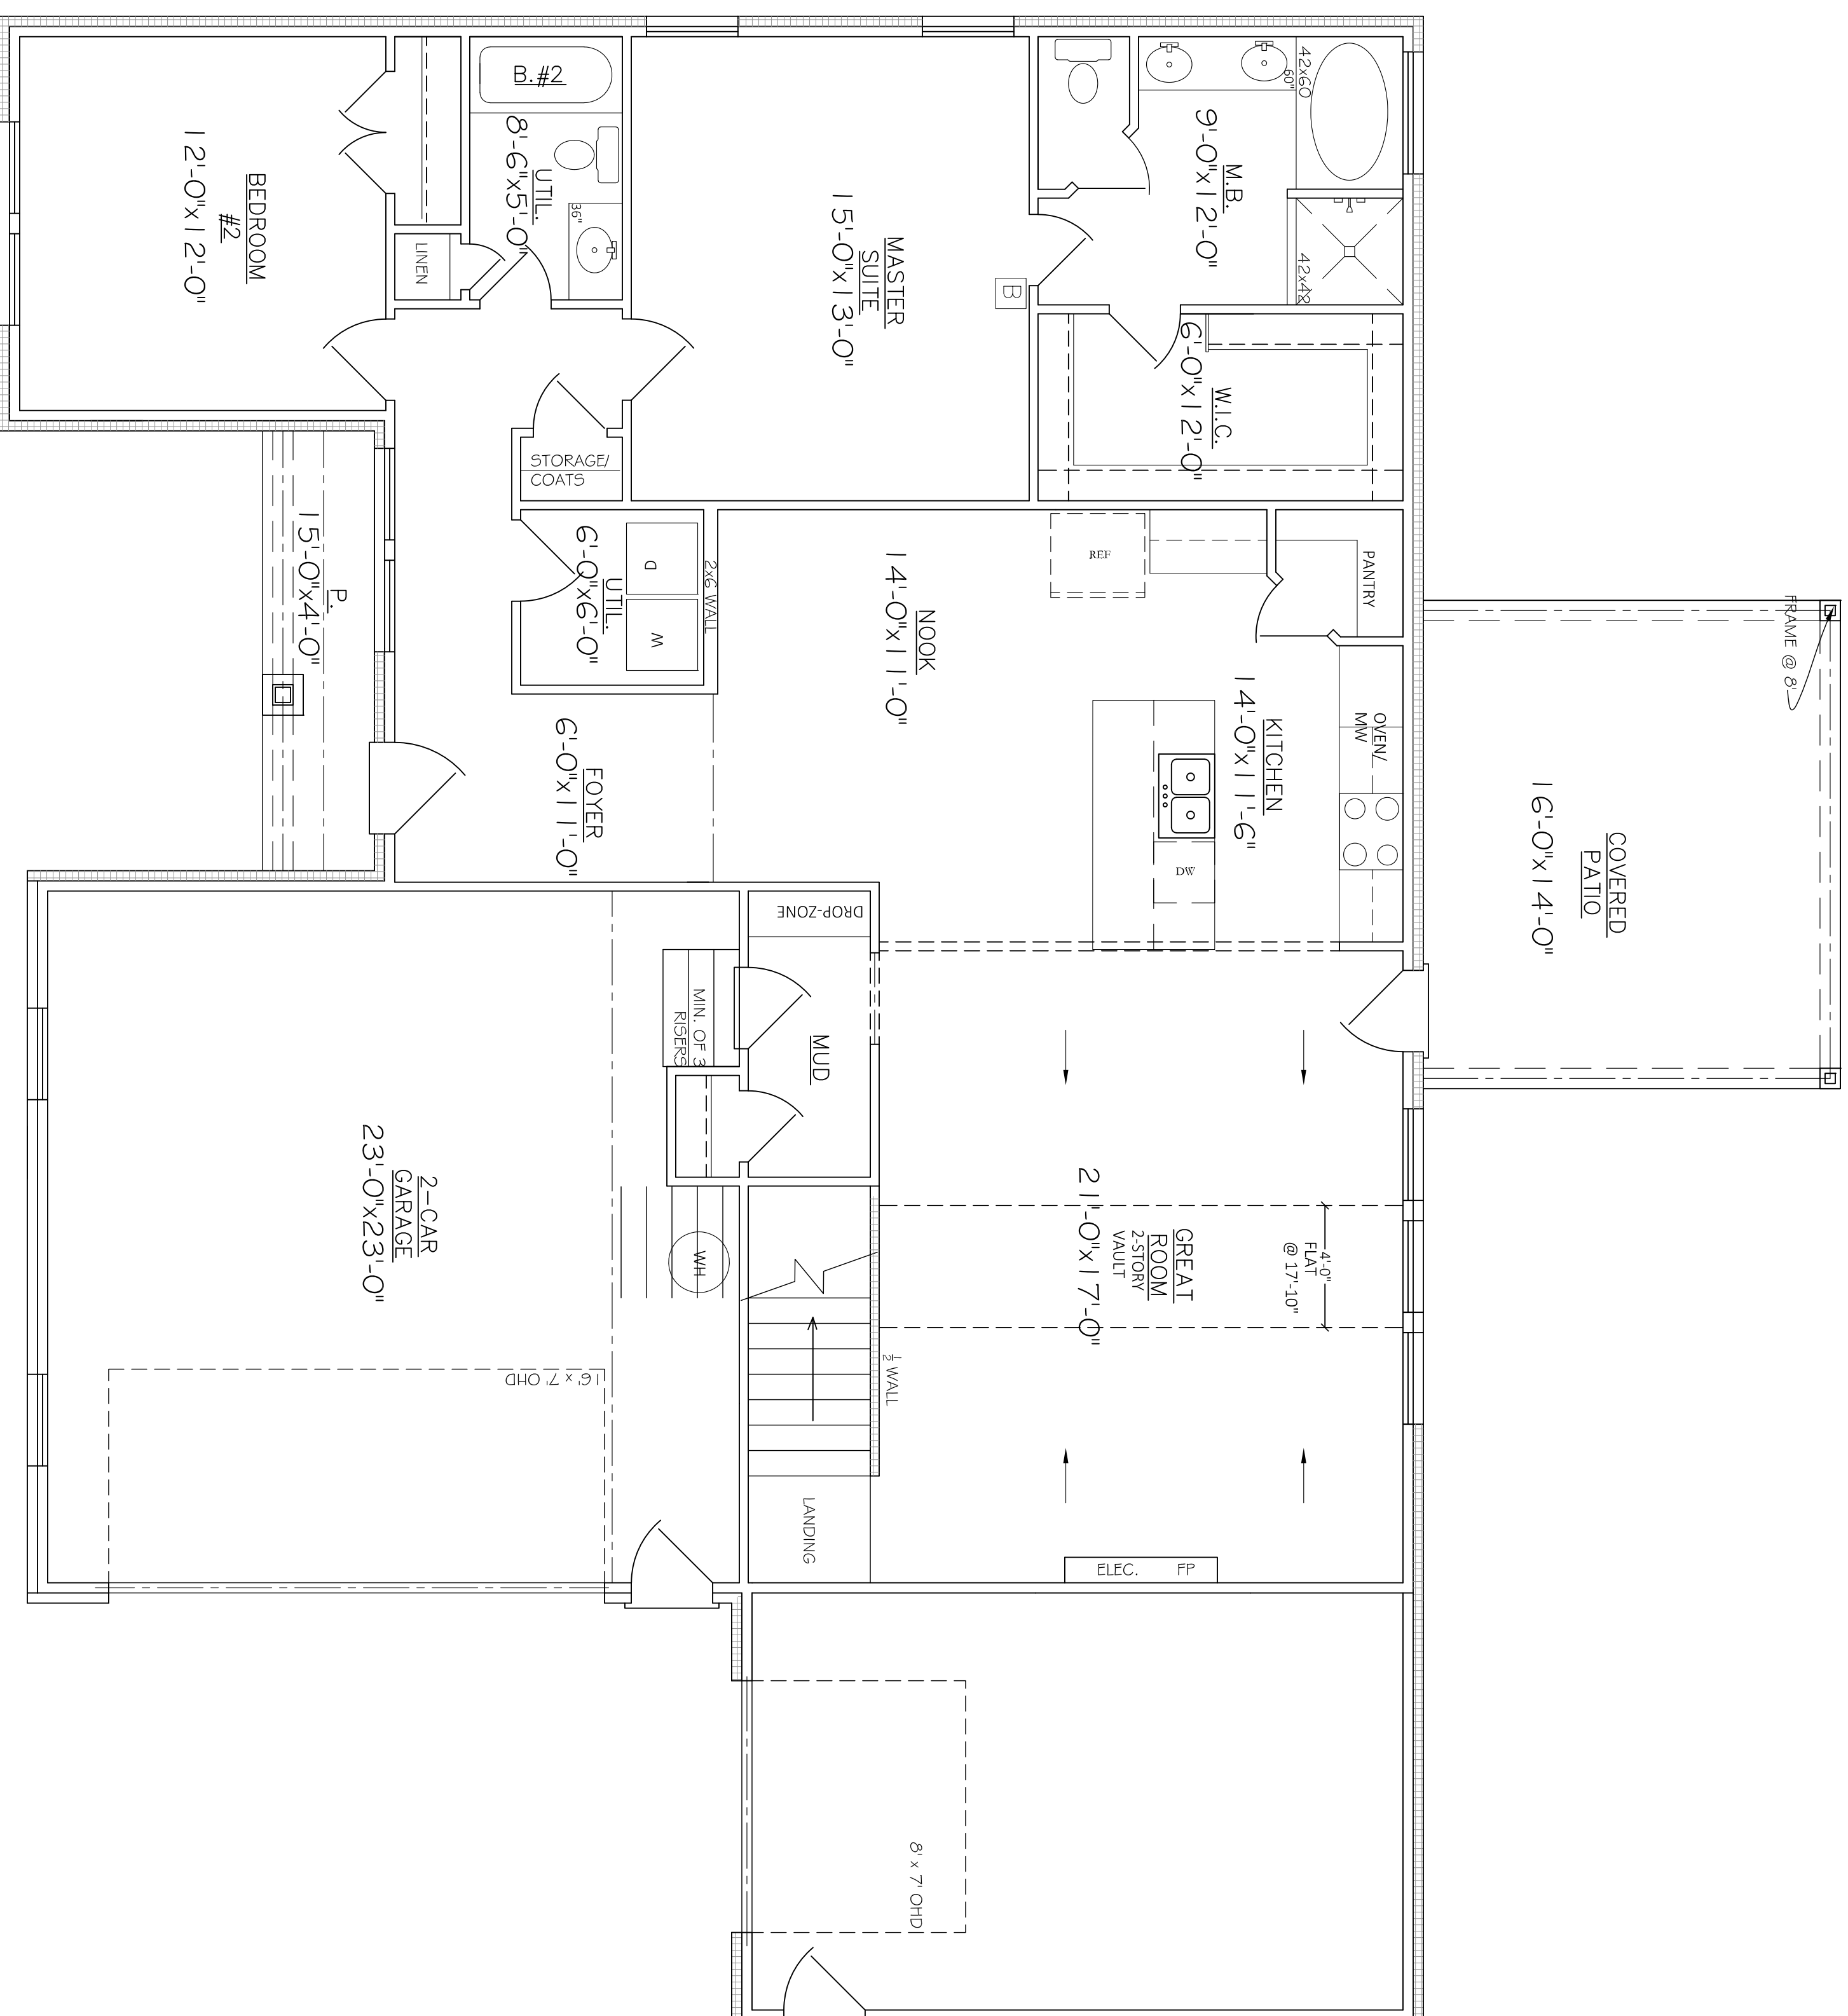


FIRST FLOOR PLAN
SCALE: 1/8" = 1'-0"

DRAWN BY: [Redacted]
DATE ISSUED: 07.08.21
REVISIONS: 09.28.21

1980 Old Fort Pkwy
Murfreesboro, TN 37129

C:\Users\acad\Desktop\Logos\Logo.png

HALEY JONES TRACT 2
ELIZABETH

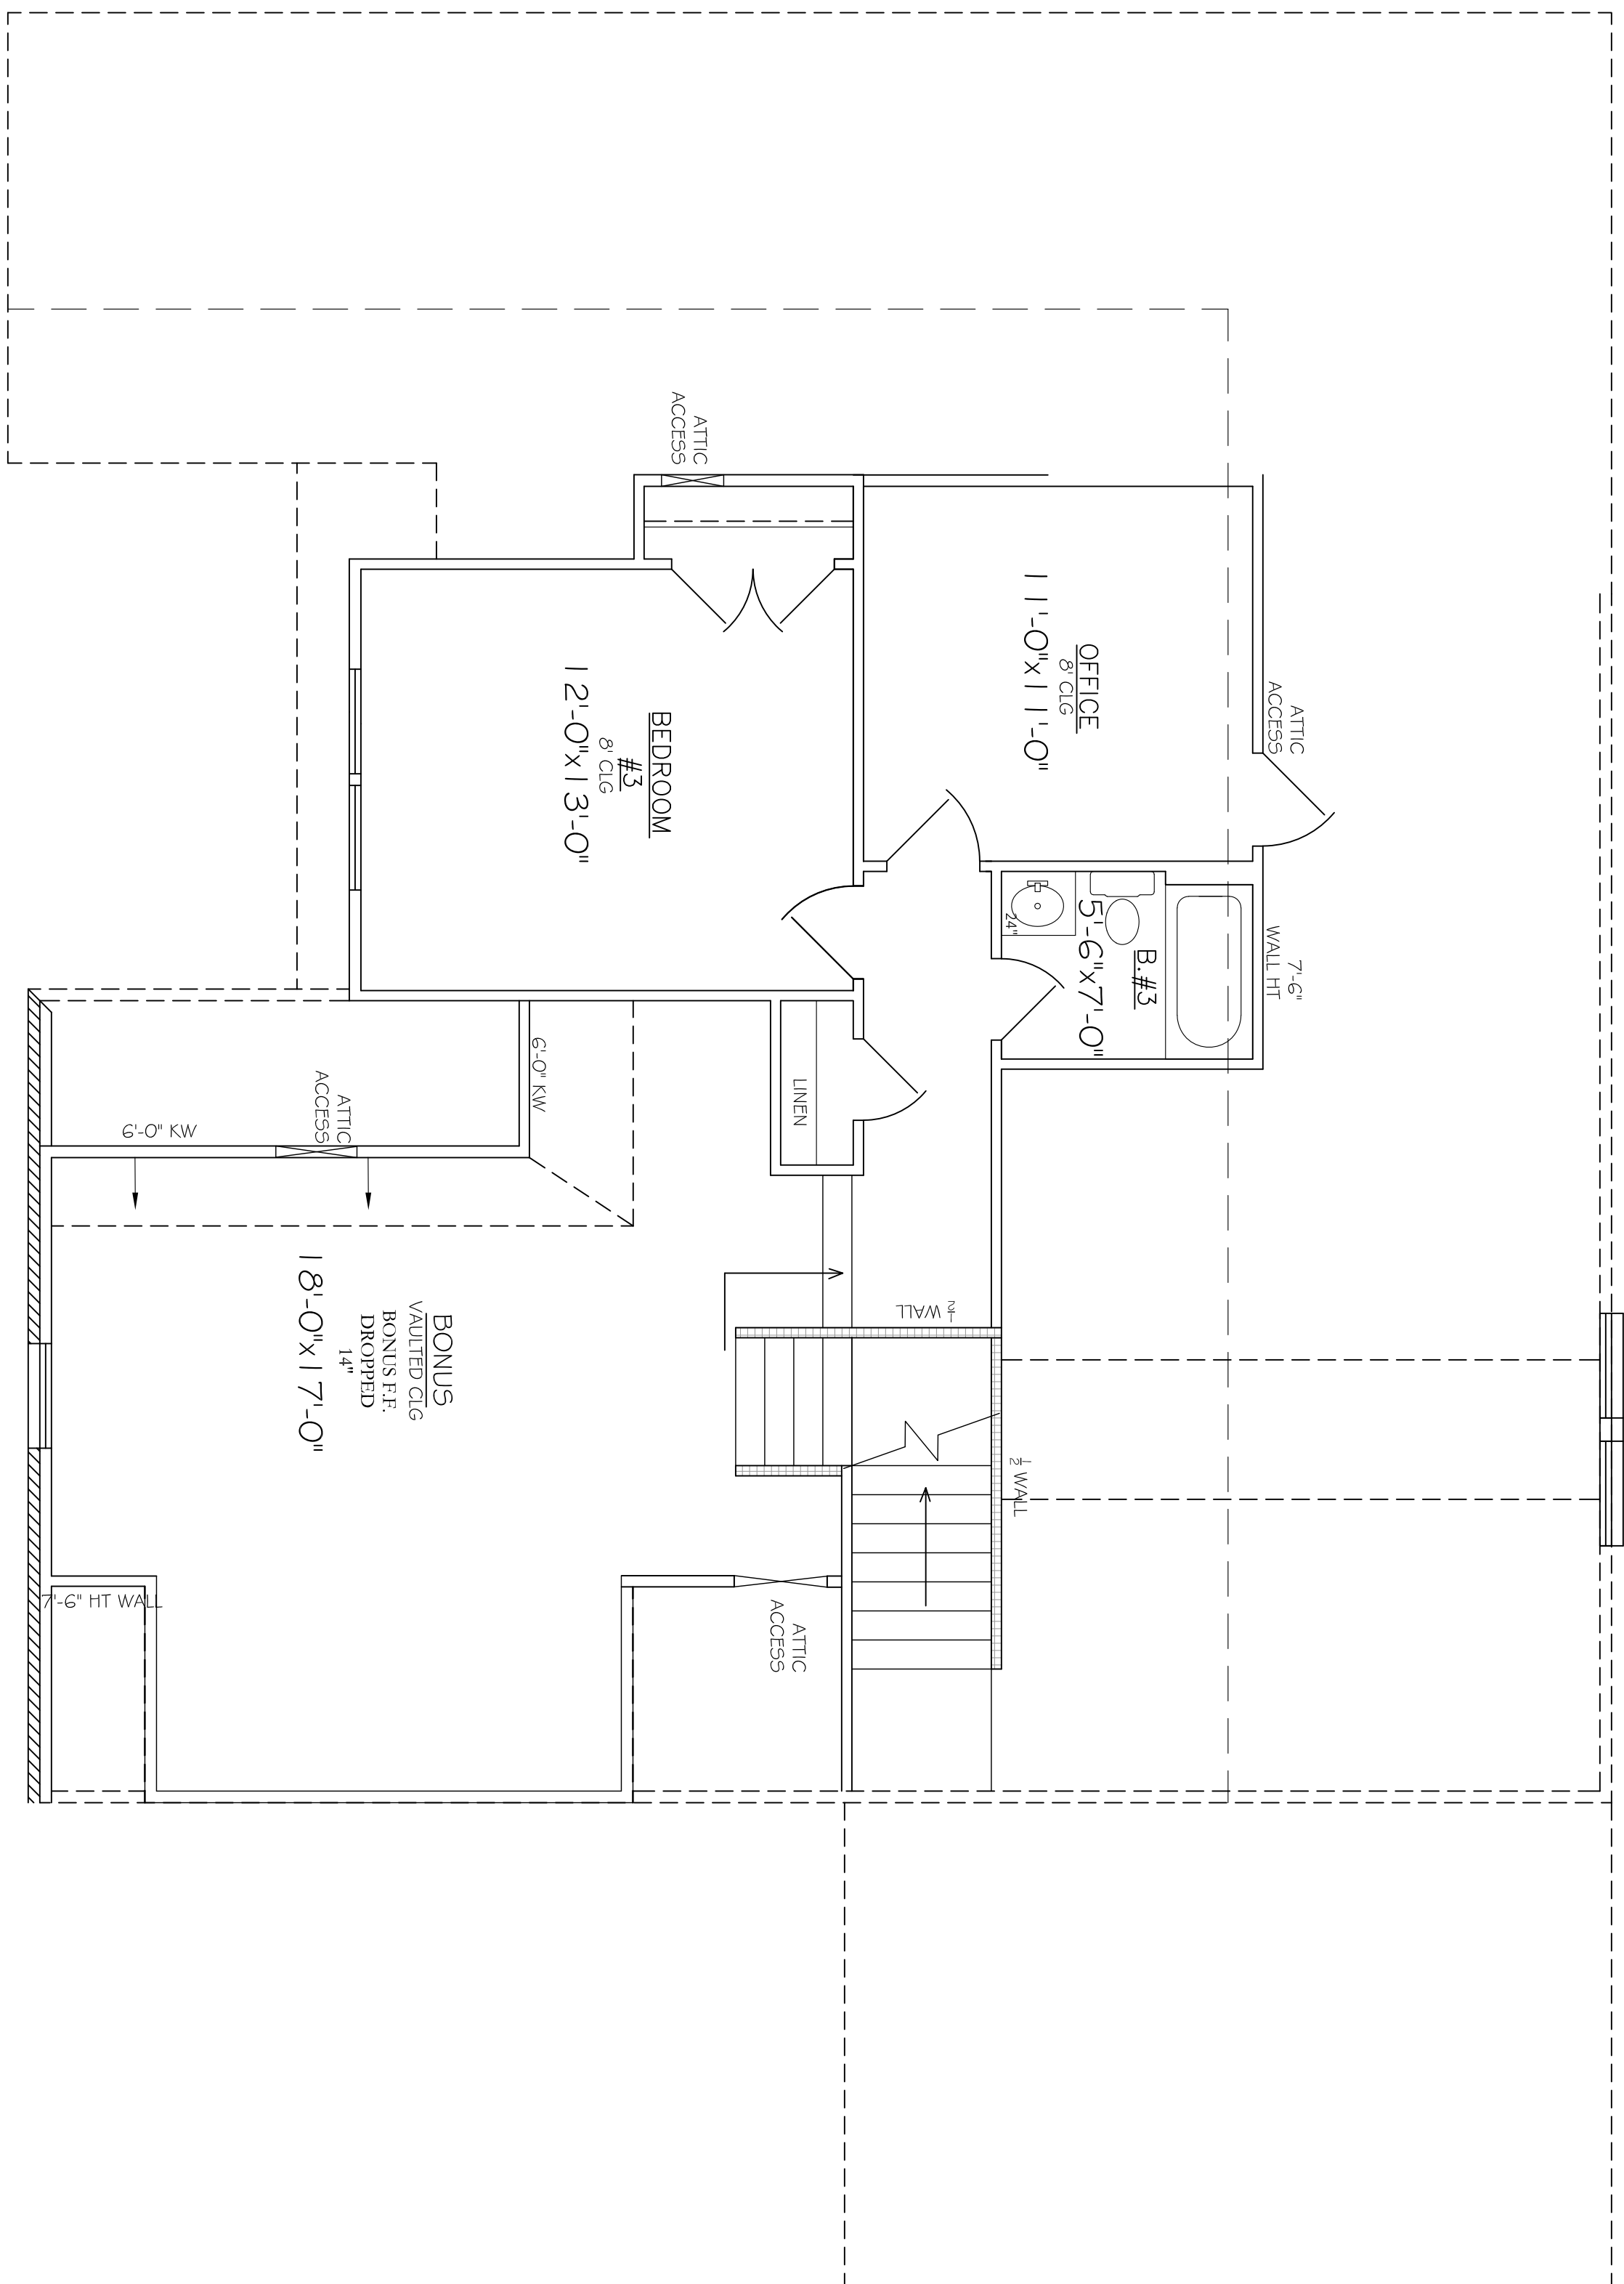

SECOND FLOOR PLAN

SCALE: 1/4" = 1'-0"