




LEFT SD ELEVATION
SCALE: 1/4"=1'-0"

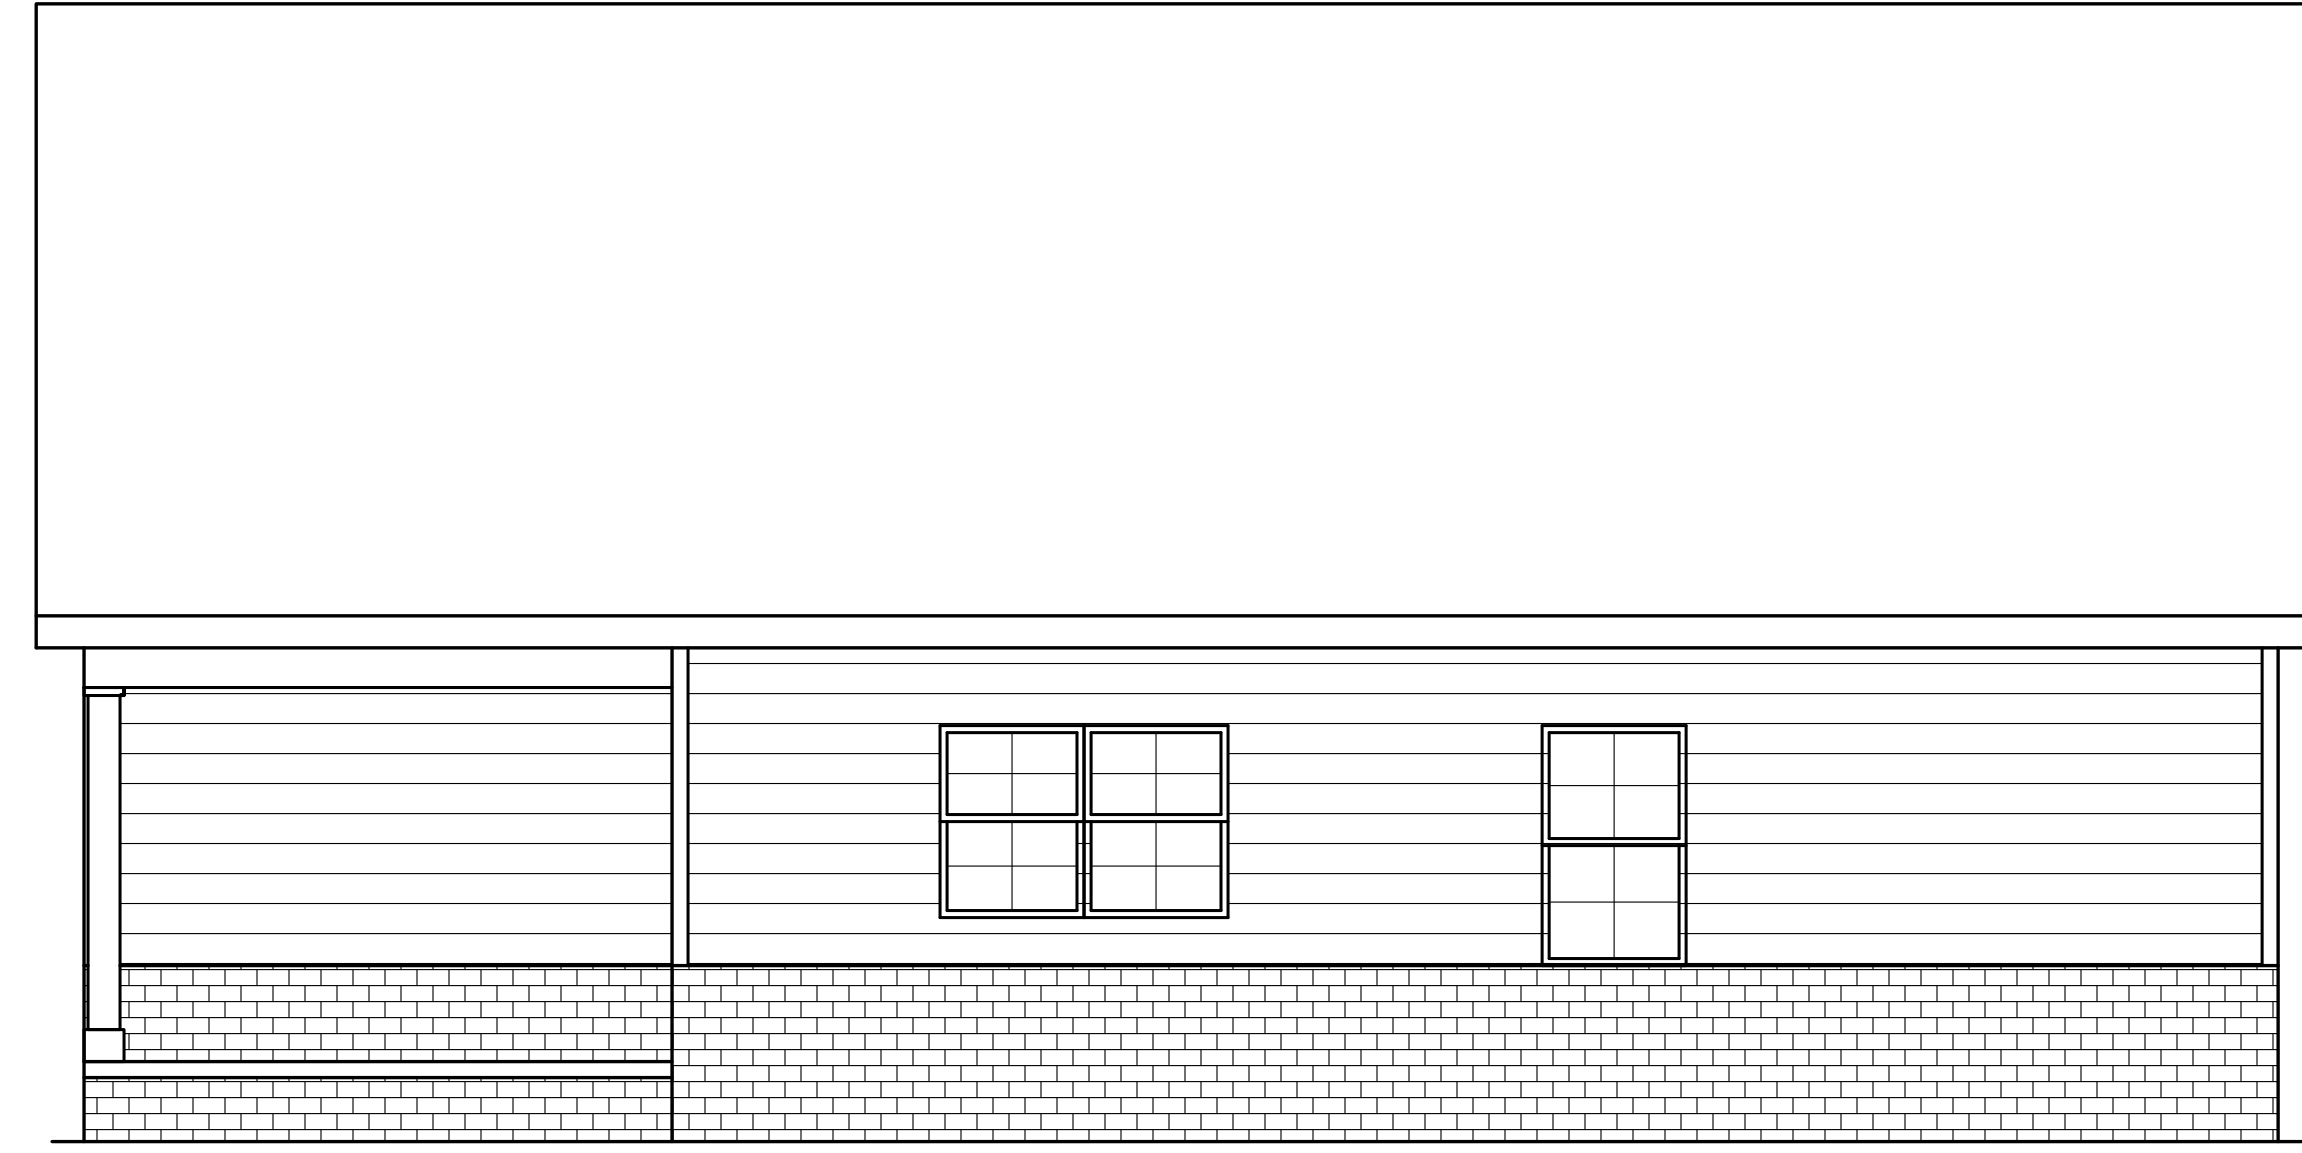

LEFT SD ELEVATION
SCALE: 1/4"=1'-0"

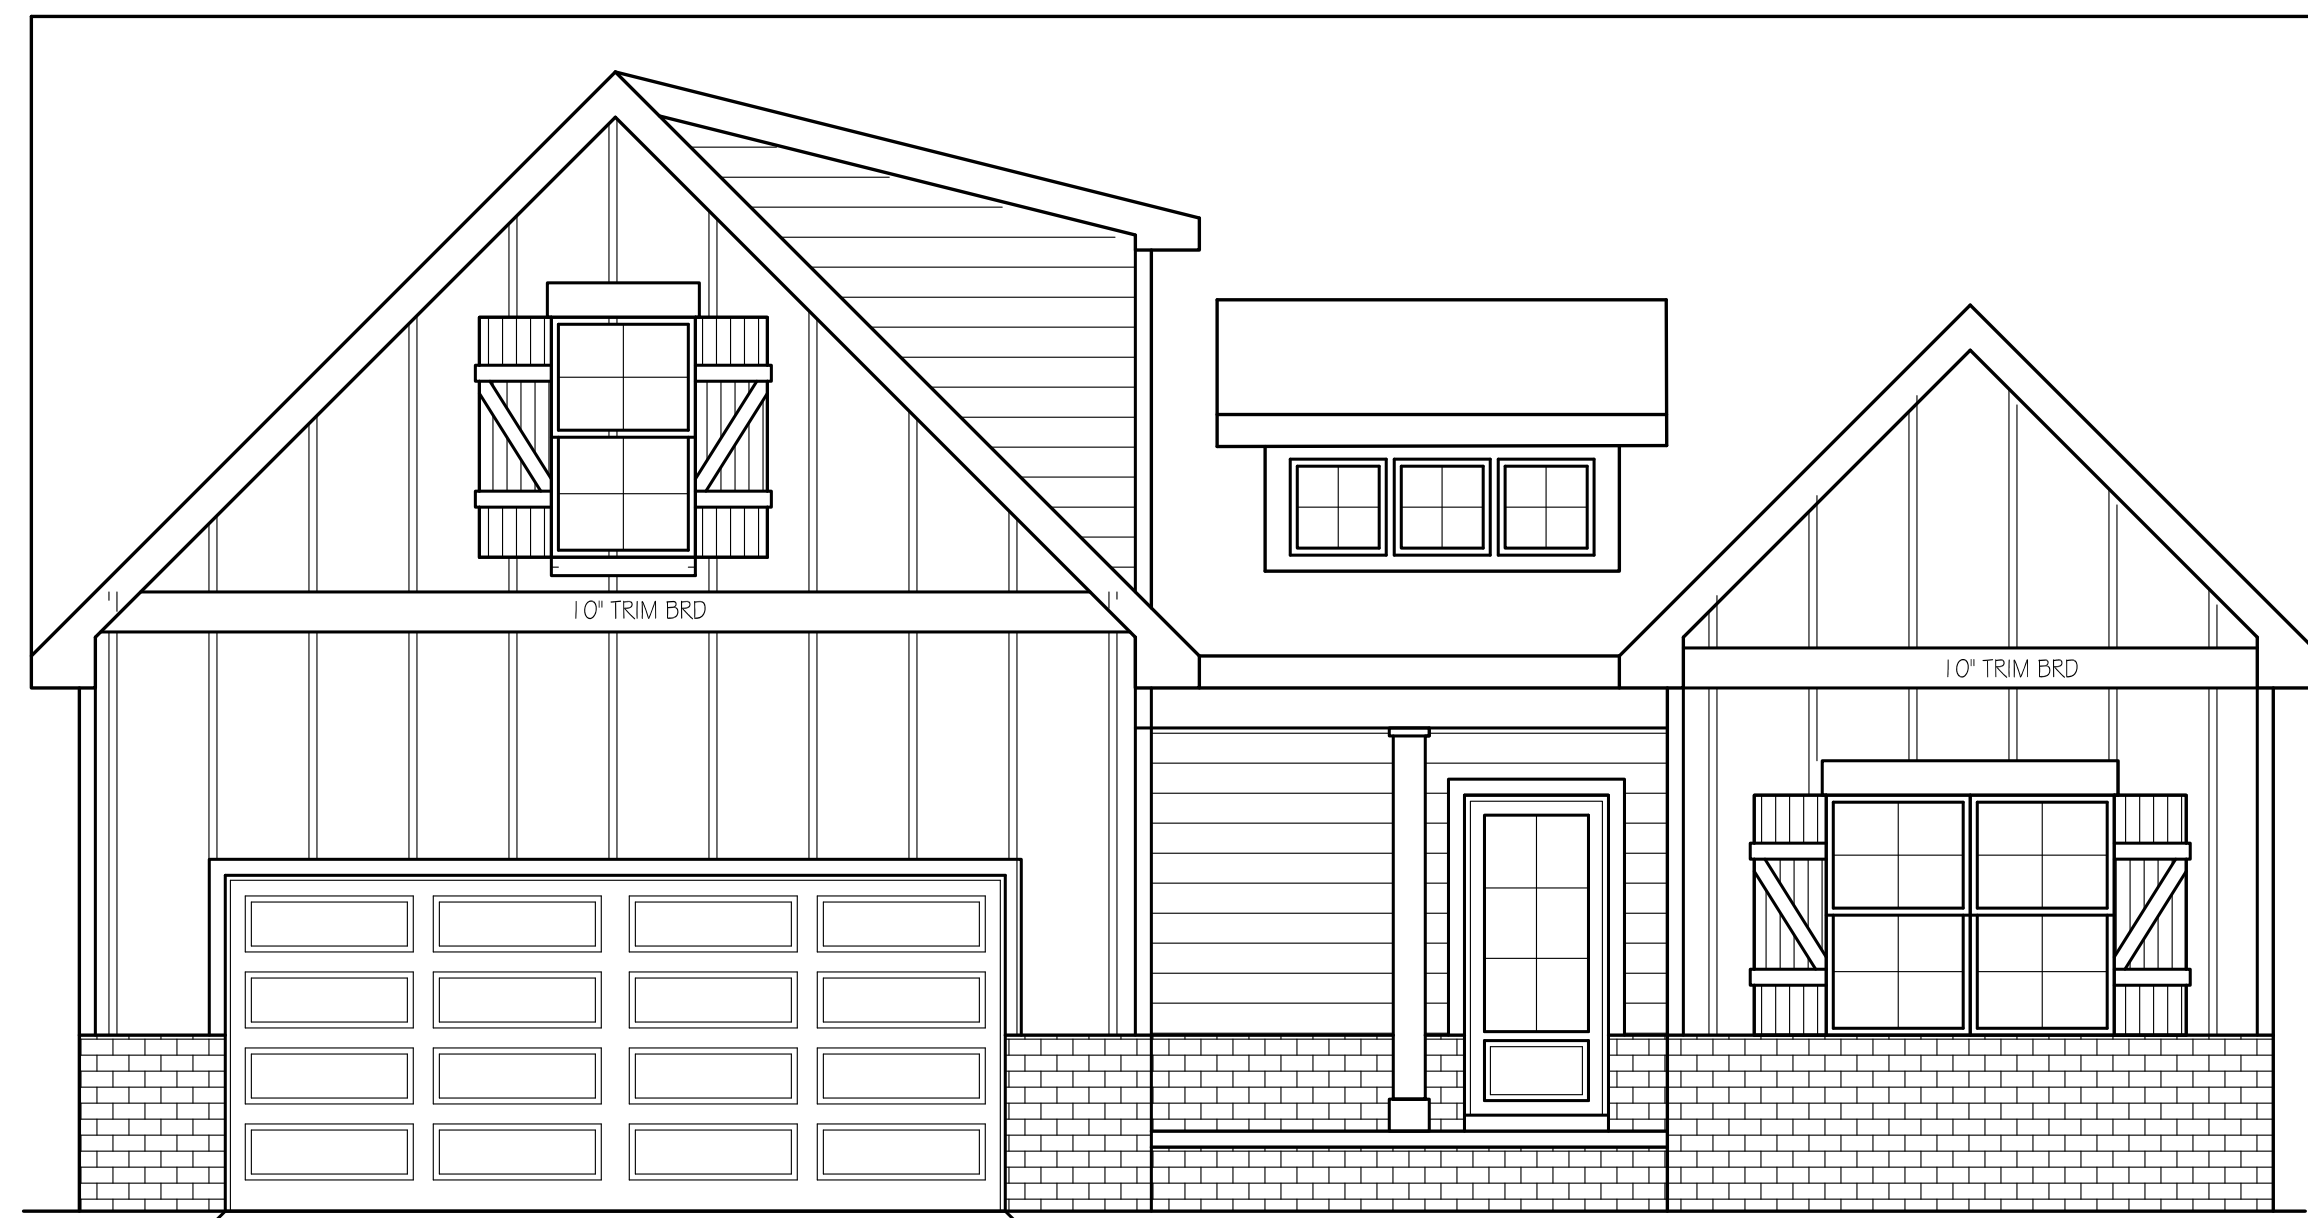

FRONT ELEVATION
SCALE: 1/4"=1'-0"

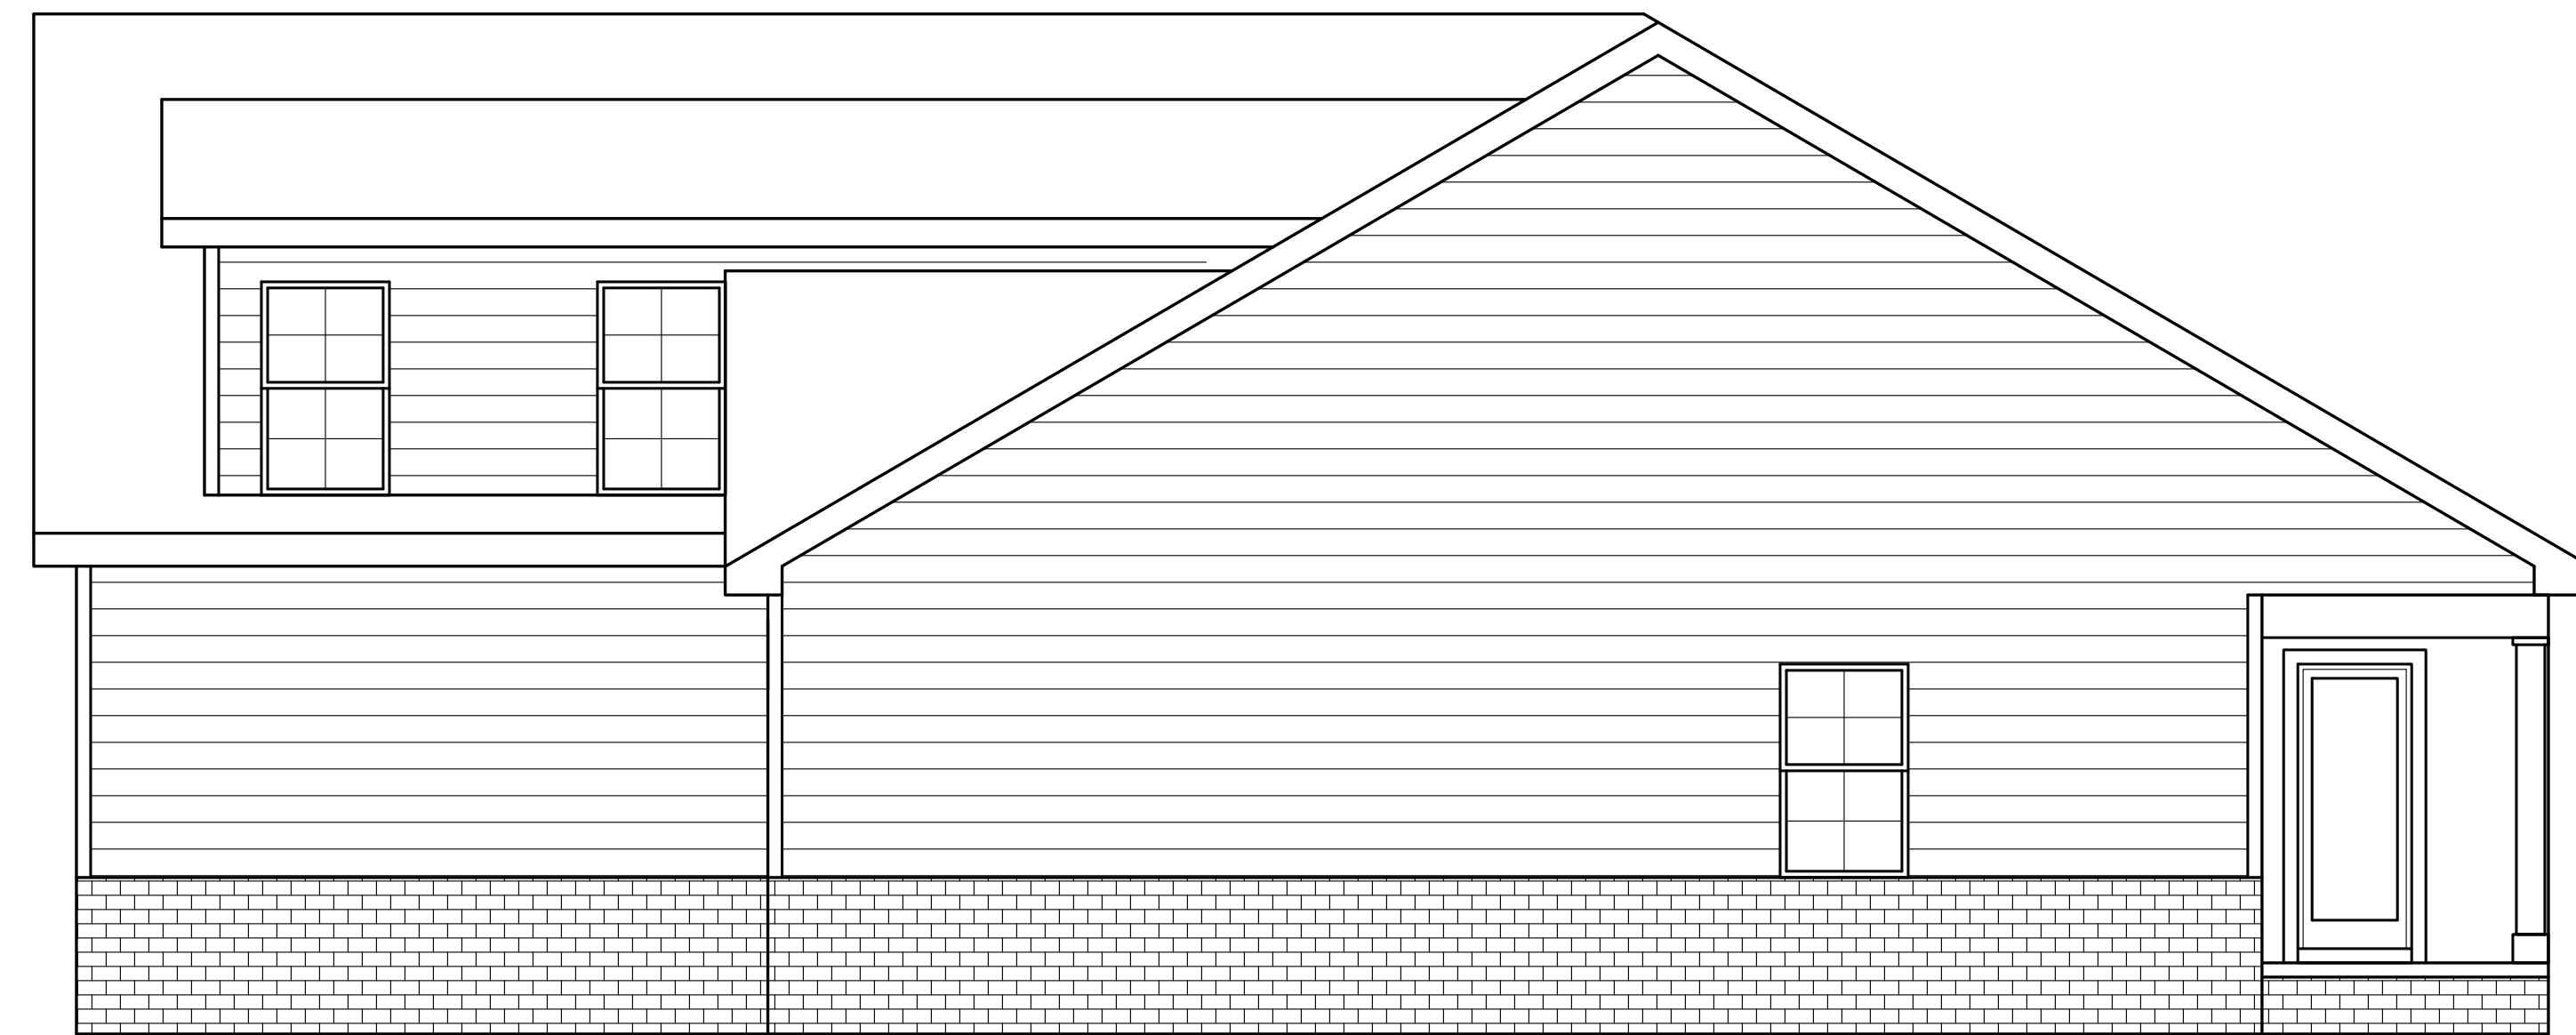


RIGHT SD ELEVATION
SCALE: 1/4"=1'-0"

LONG CREEK LOT 235
THE WILLOW


C:\Users\kcard\Desktop\logos\Logo.mg
1980 Old Fort Pkwy
Murfreesboro, TN 37129
DRAWN BY:
DATE ISSUED: 06.11.20
REVISIONS:

ELEVATIONS

A.1

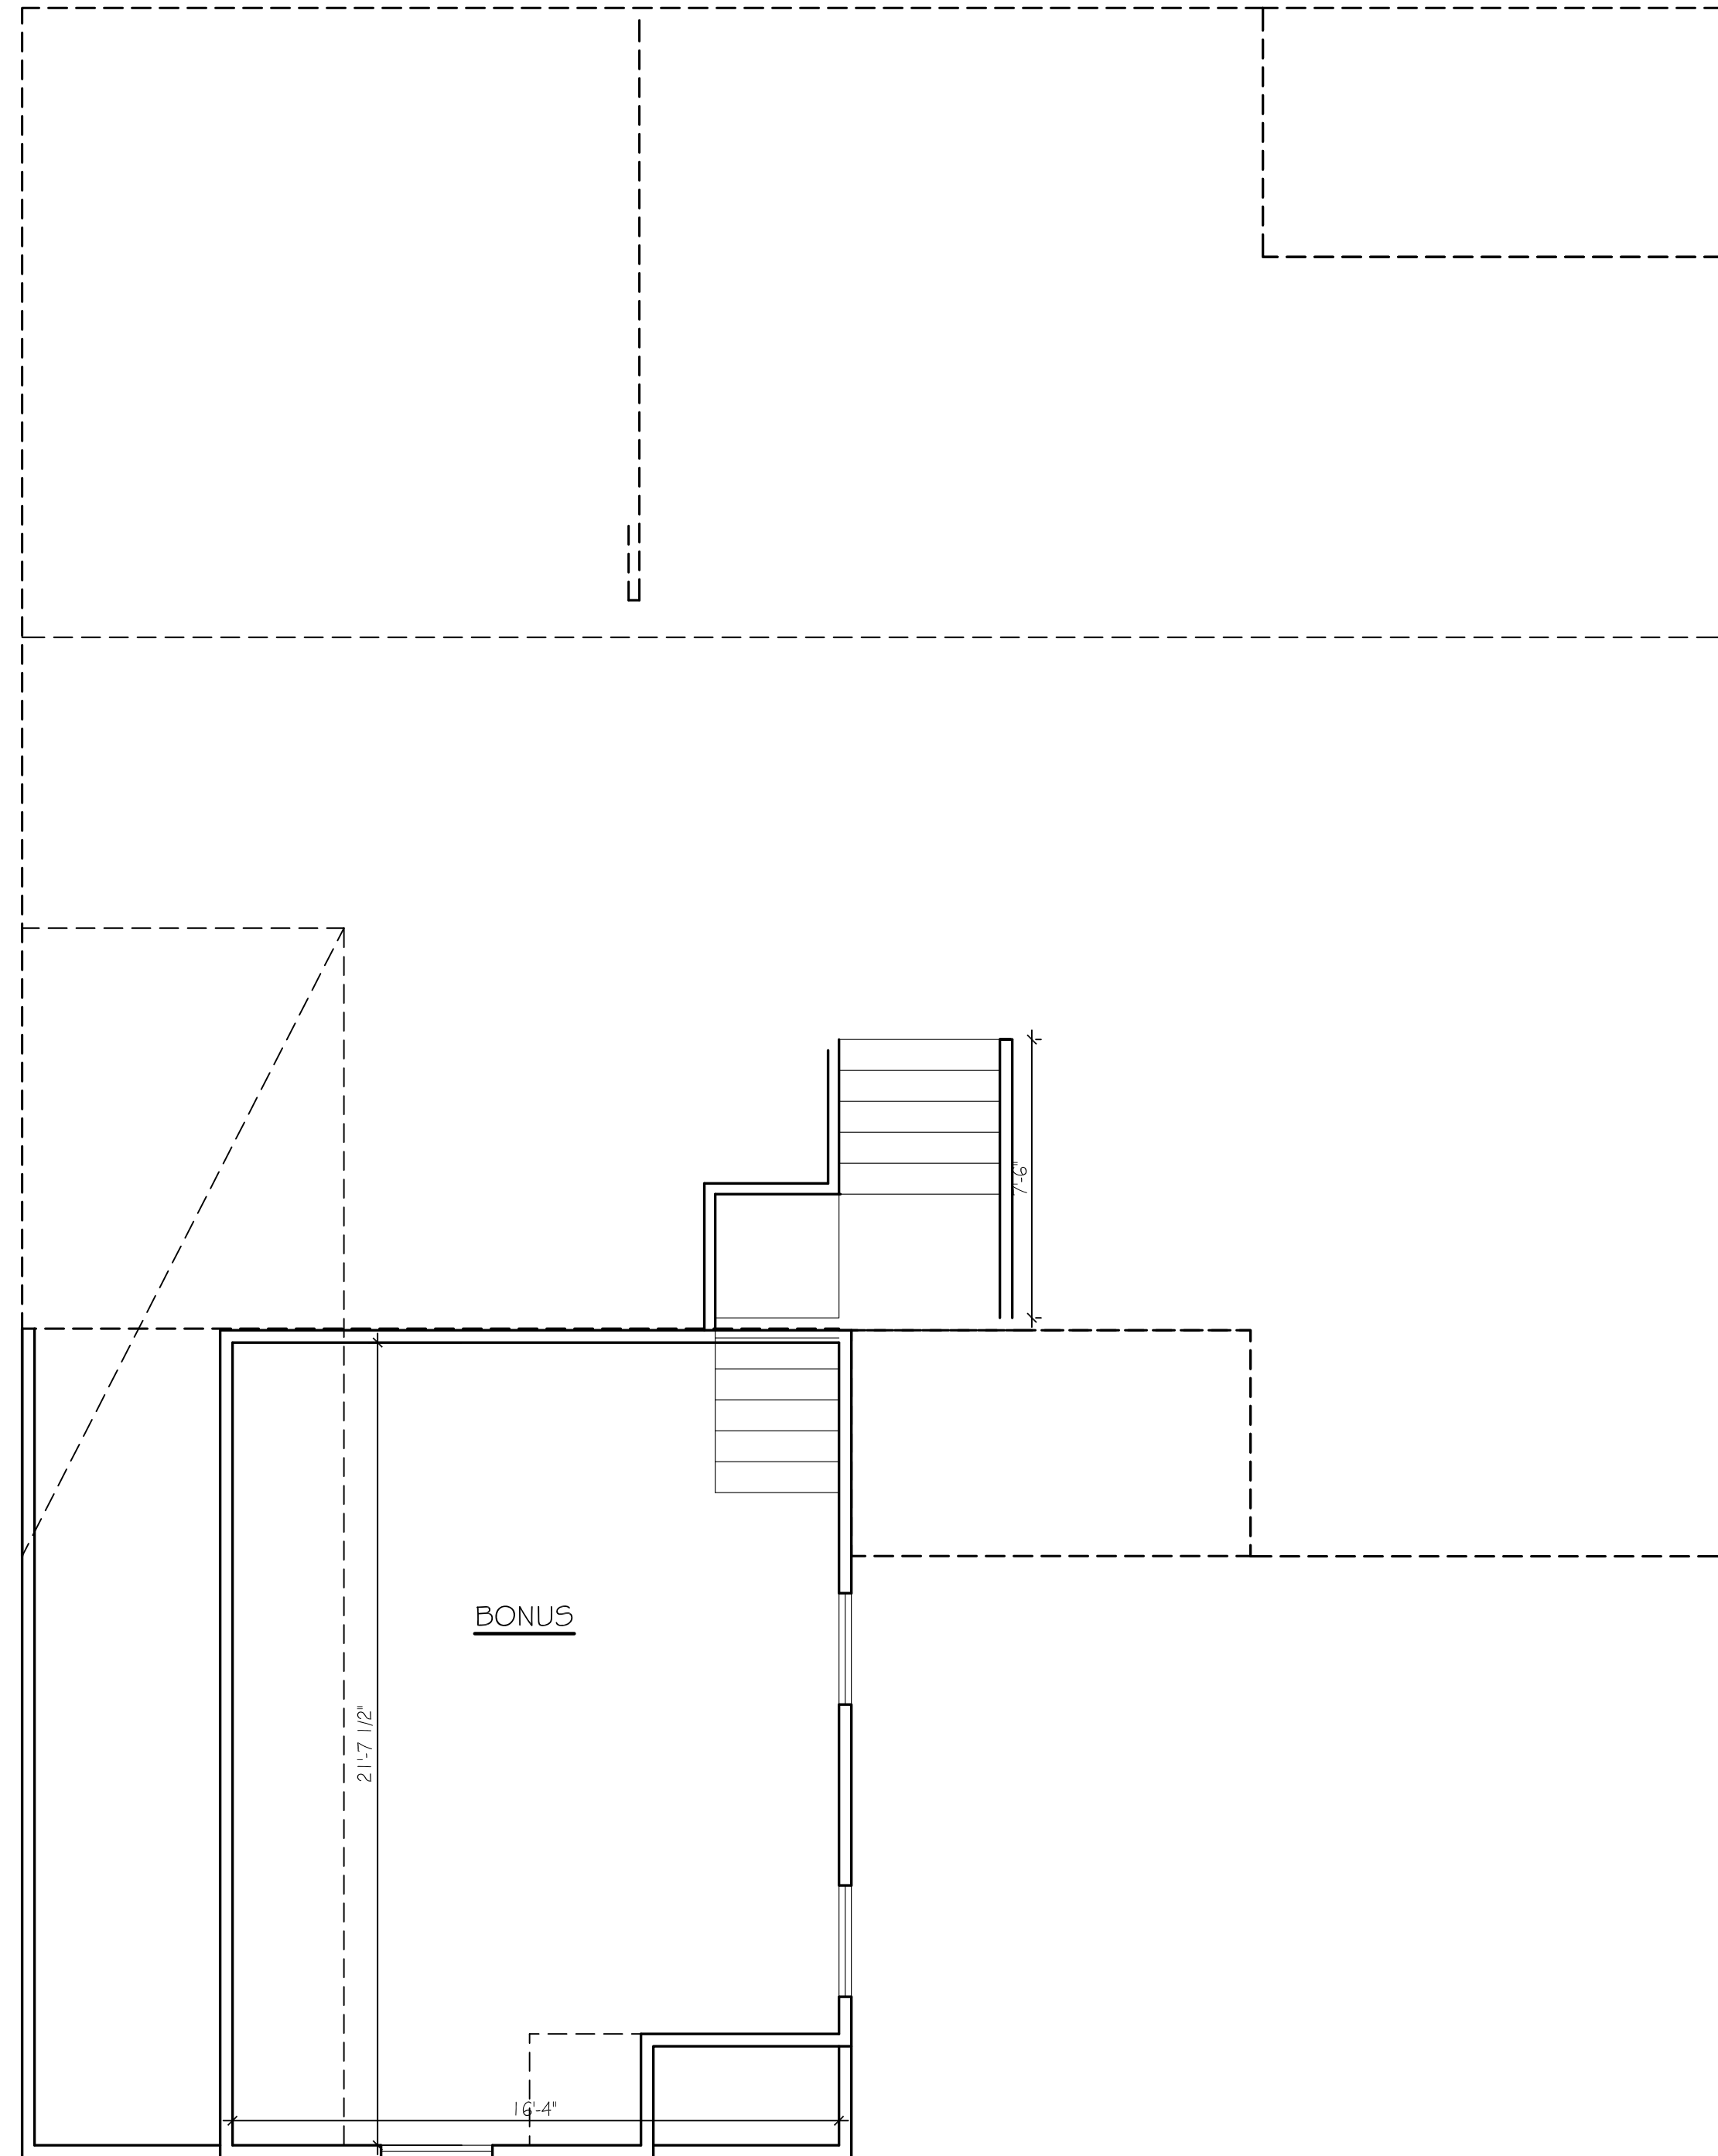

BONUS FLOOR PLAN
SCALE: 1/4"=1'-0"

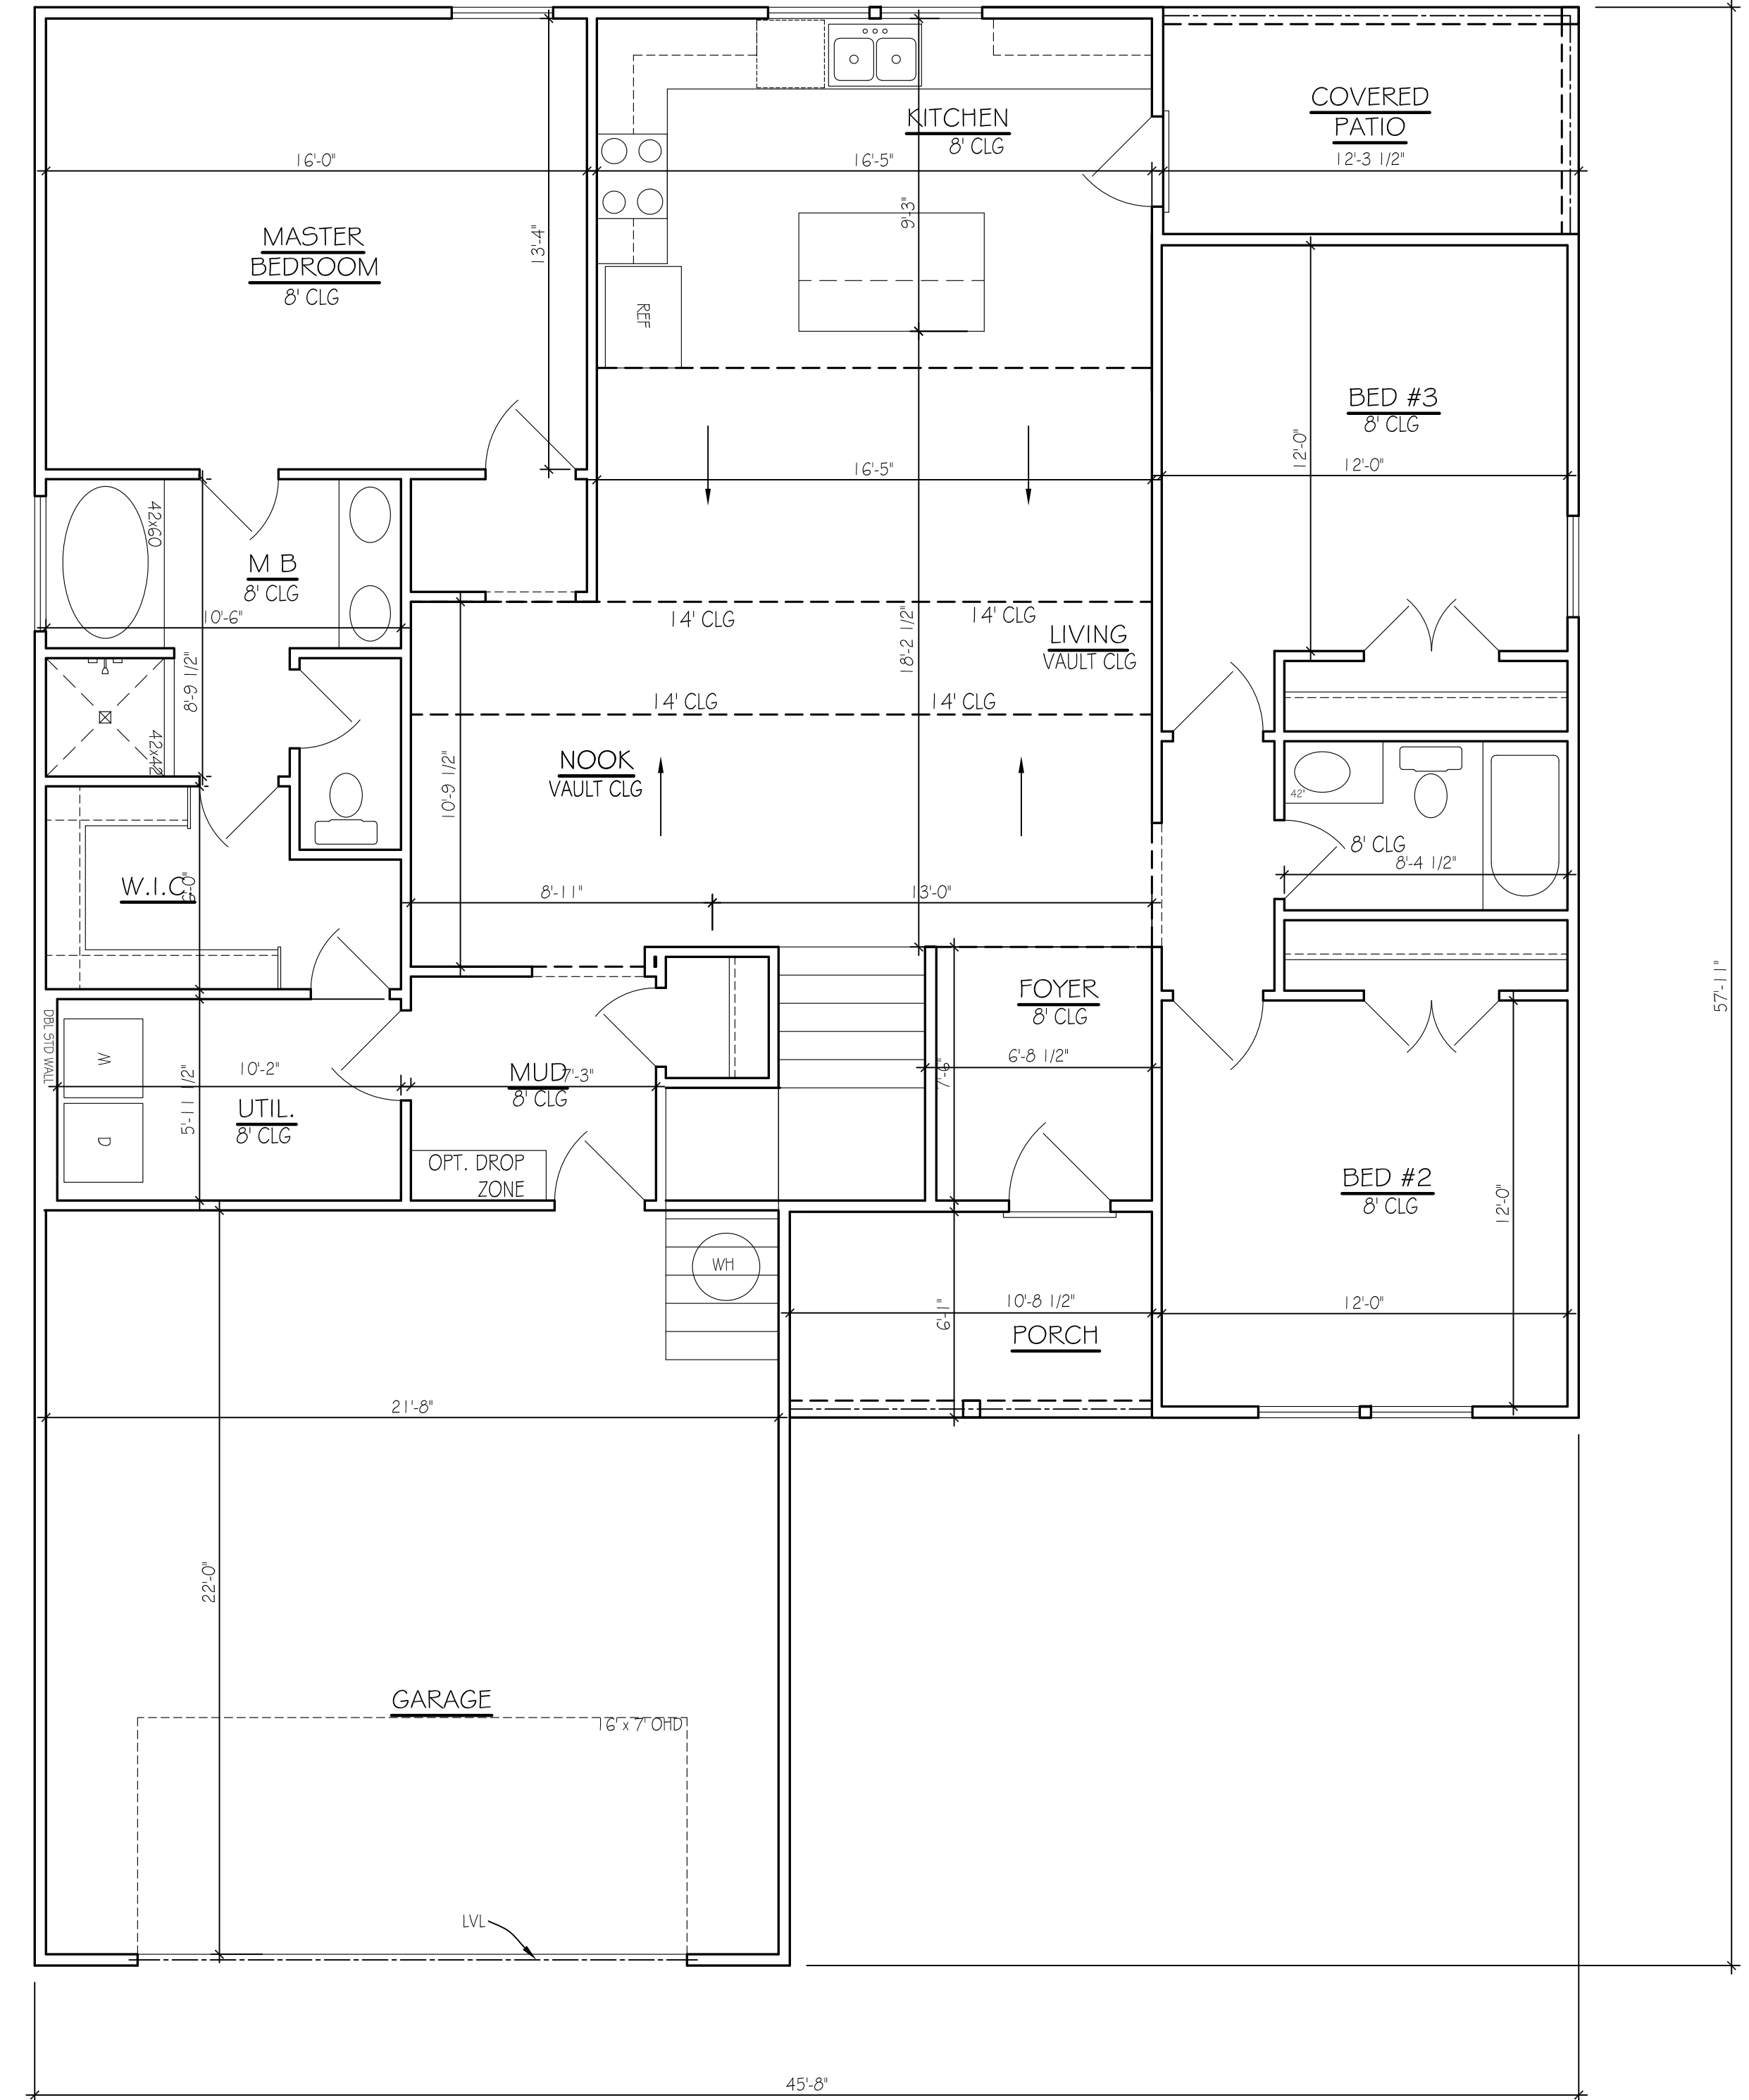

FIRST FLOOR PLAN
SCALE: 1/4"=1'-0"

APPROX. AREA	
FIRST FLOOR LIVING	1622
BONUS	363
TOTAL HEATED	1985
GARAGE	
FRONT PORCH	65
BACK PORCH	82
TOTAL COVERED	2630

LONG CREEK LOT 235
THE WILLOW

C:\Users\kard\Desktop\Logo\Logo.mg
1980 Old Fort Pkwy
Murfreesboro, TN 37129
DATE ISSUED: 06.11.20
REVISIONS
DRAWN BY:

PLANS

A.2