



FRAMING NOTES

1. ALL EXTERIOR WALLS ARE 4" UNLESS OTHERWISE NOTED
2. ALL INTERIOR WALLS ARE 3" UNLESS OTHERWISE NOTED
3. ALLOW 4" BRICK POCKET IF APPLICABLE
4. CEILINGS: 1ST FLR: 9'-0"
2ND FLR: 8'-0"
5. ALL 1ST FLOOR WINDOWS ARE FRAMED @ 7'-4" HDR HT UNLESS OTHERWISE NOTED
6. ALL 2ND FLOOR WINDOWS ARE FRAMED @ 7'-0" HDR HT UNLESS OTHERWISE NOTED
7. ALL ANGLES ARE 45 DEG. UNLESS OTHERWISE NOTED

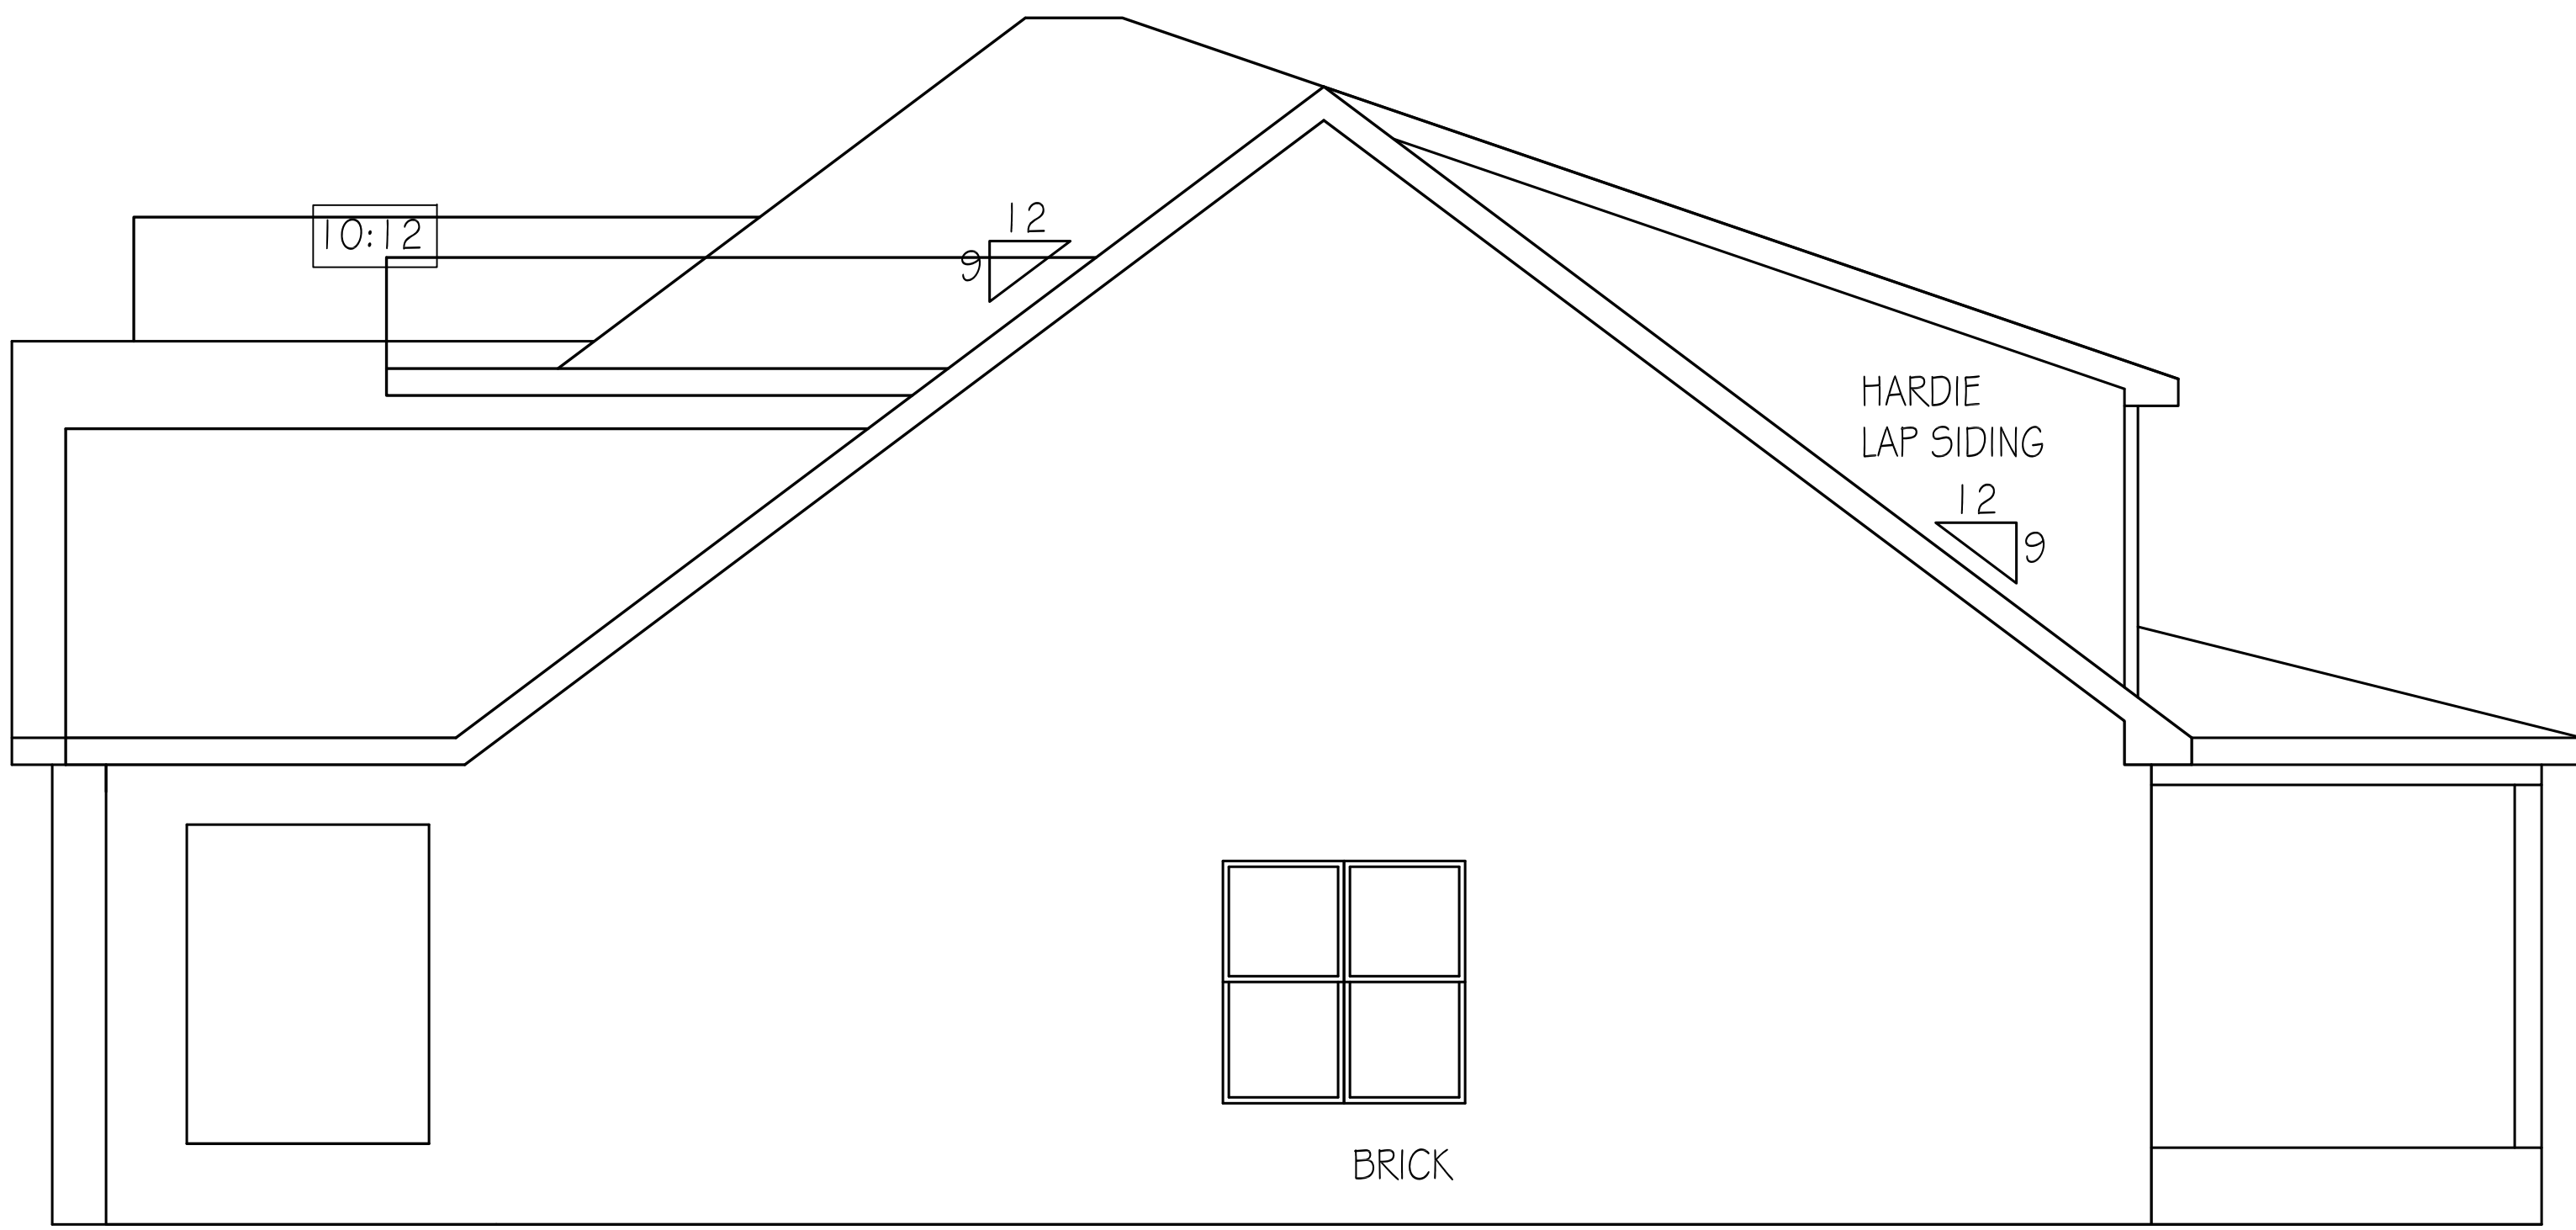

LEFT SIDE ELEVATION

SCALE: 1/4" = 1'-0"

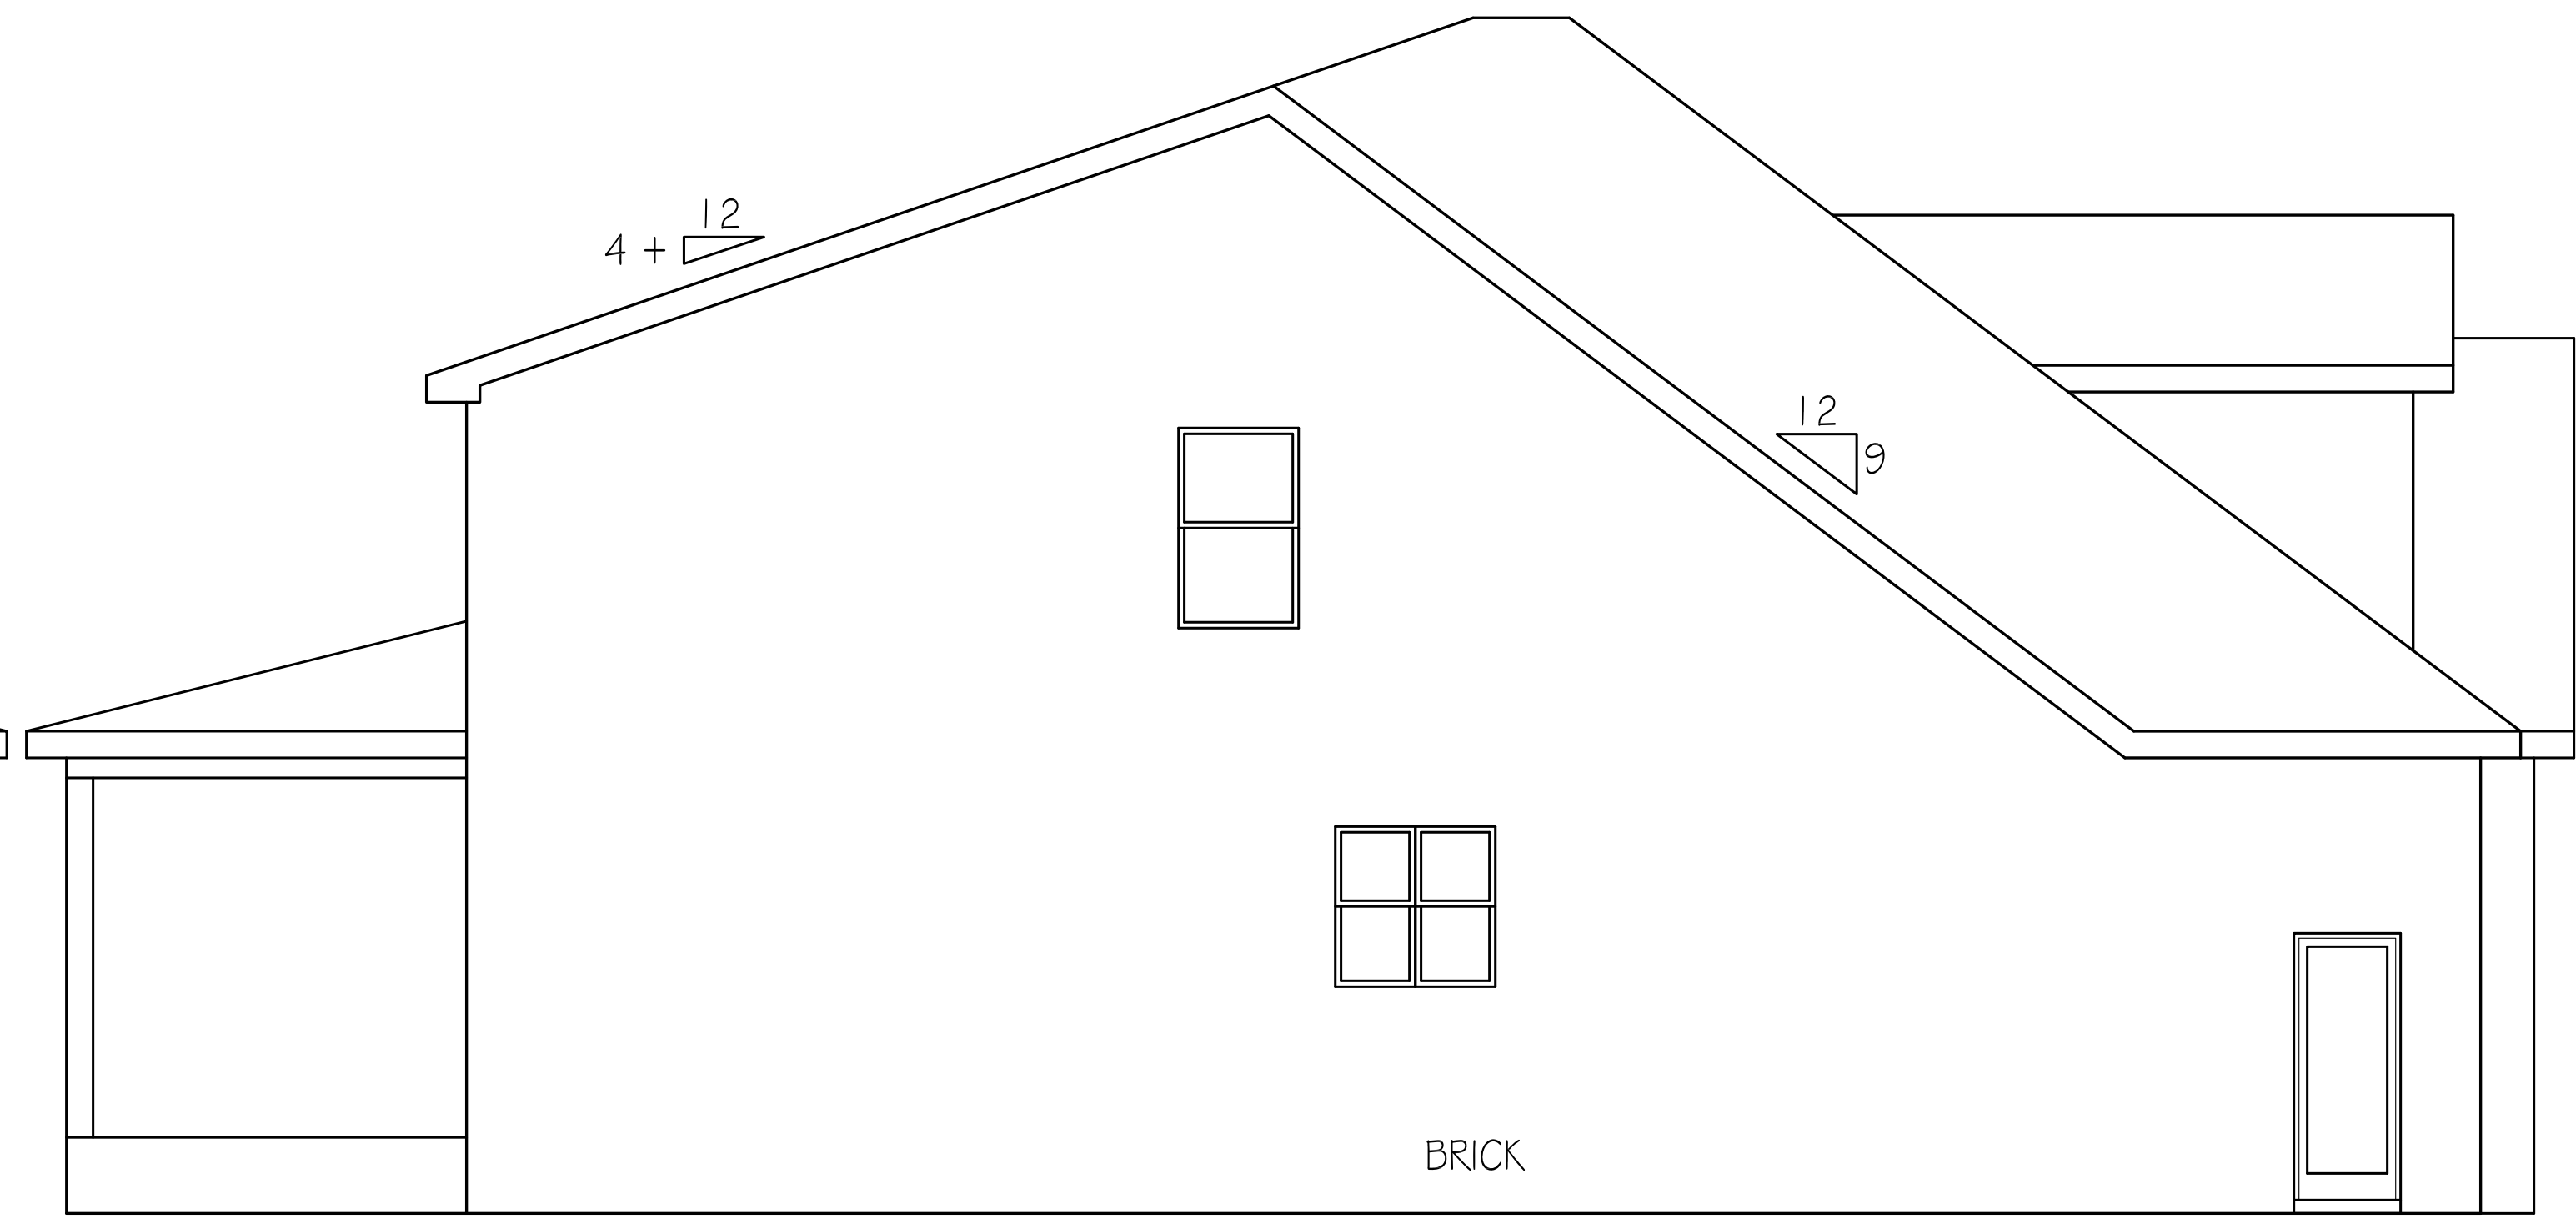

RIGHT SIDE ELEVATION

SCALE: 1/4" = 1'-0"



FRONT ELEVATION - B

SCALE: 1/4" = 1'-0"



REAR ELEVATION

SCALE: 1/4" = 1'-0"

THE RIDGE LOT 351
THE AUGUSTINE

C:\Users\kca\Desktop\Logo.png


1980 Old Fort Pkwy
Murfreesboro, TN 37129

DATE ISSUED: 06/01/21

DRAWN BY: [Signature]

ELEVATIONS

A.1

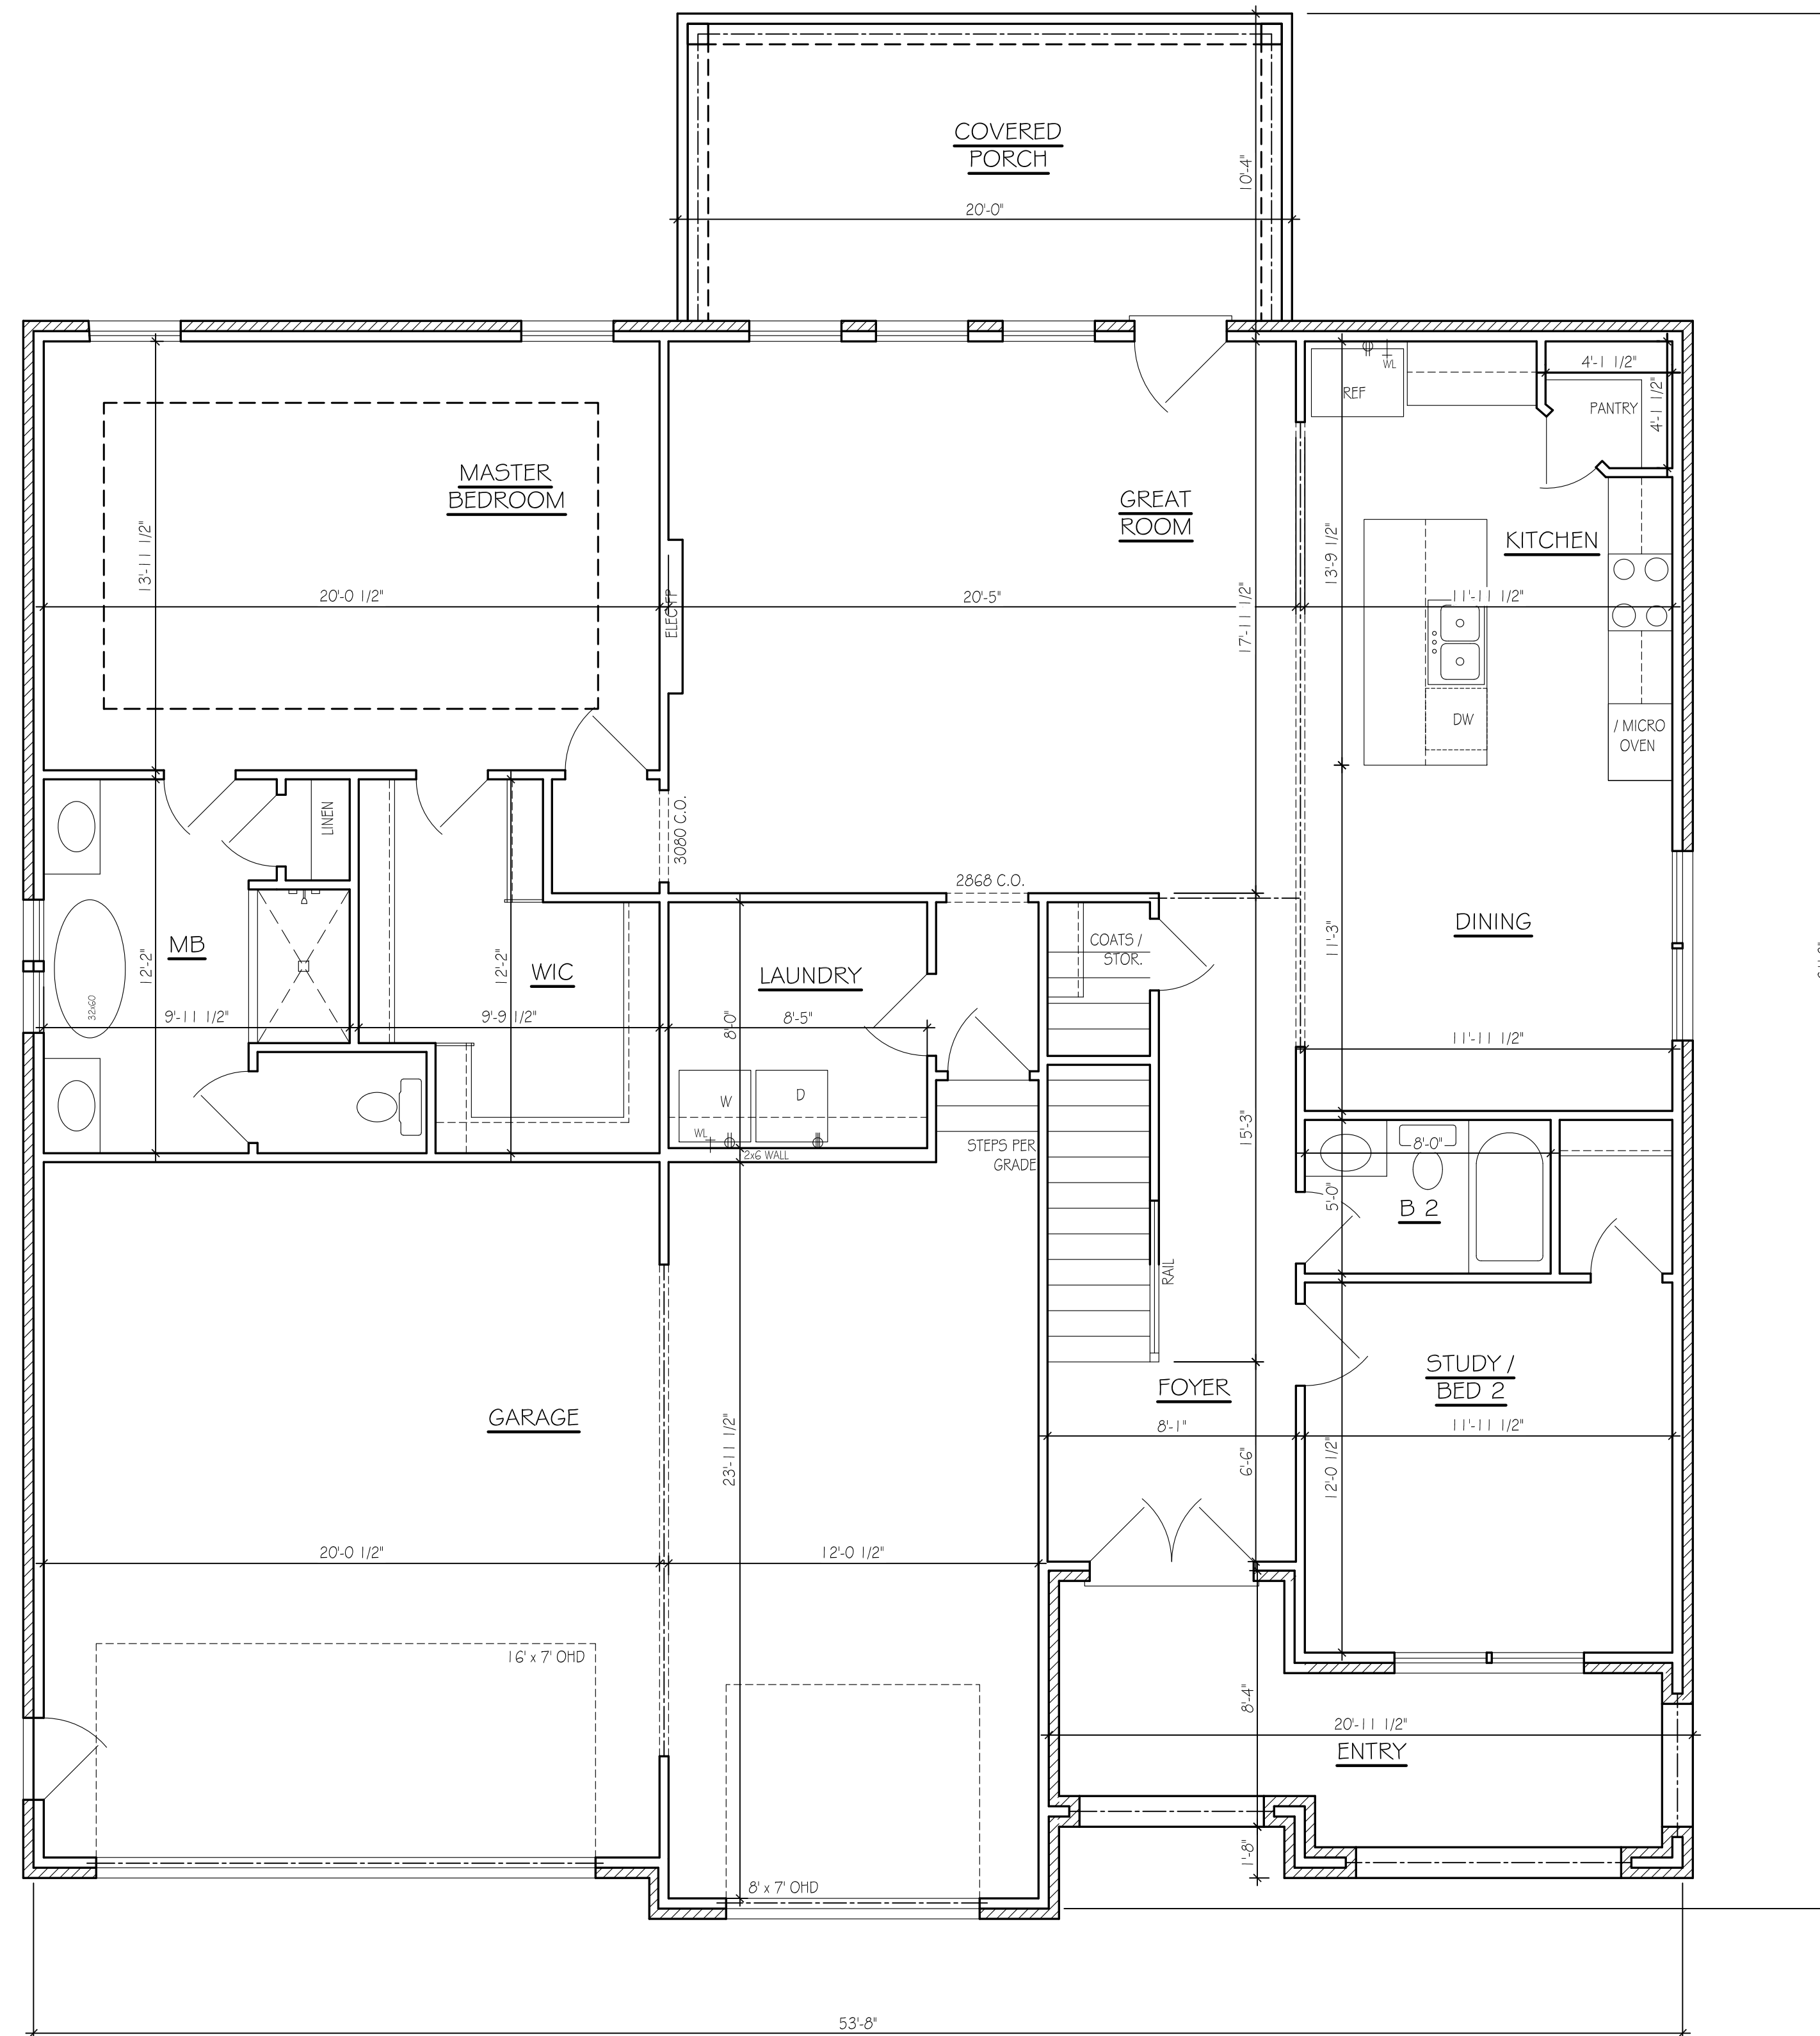

**FIRST FLOOR
PLAN**
SCALE: 1/4"=1'-0"

FRAMING NOTES

1. ALL EXTERIOR WALLS ARE 4" UNLESS OTHERWISE NOTED
2. ALL INTERIOR WALLS ARE 3/4" UNLESS OTHERWISE NOTED
3. ALLOW 4" BRICK POCKET IF APPLICABLE
4. CEILINGS: 1ST FLR: 9'-0"
2ND FLR: 8'-0"
5. ALL 1ST FLOOR WINDOWS ARE FRAMED @ 7'-4" HDR HT UNLESS OTHERWISE NOTED
6. ALL 2ND FLOOR WINDOWS ARE FRAMED @ 7'-0" HDR HT UNLESS OTHERWISE NOTED
7. ALL ANGLES ARE 45 DEG. UNLESS OTHERWISE NOTED


APPROX. AREA	
FIRST FLOOR LIVING	1759
SECOND FLOOR LIVING	1301
TOTAL HEATED	3060
2-CAR GARAGE	784
FRONT PORCH	158
TOTAL COVERED	4002
OPT. REAR PORCH	207

**THE RIDGE LOT 351
THE AUGUSTINE**

C:\Users\backa\Desktop\Logo\Logo.png
1980 Old Fort Pkwy
Murfreesboro, TN 37129
DRAWN BY: [Signature]

FLR PLANS

A.2

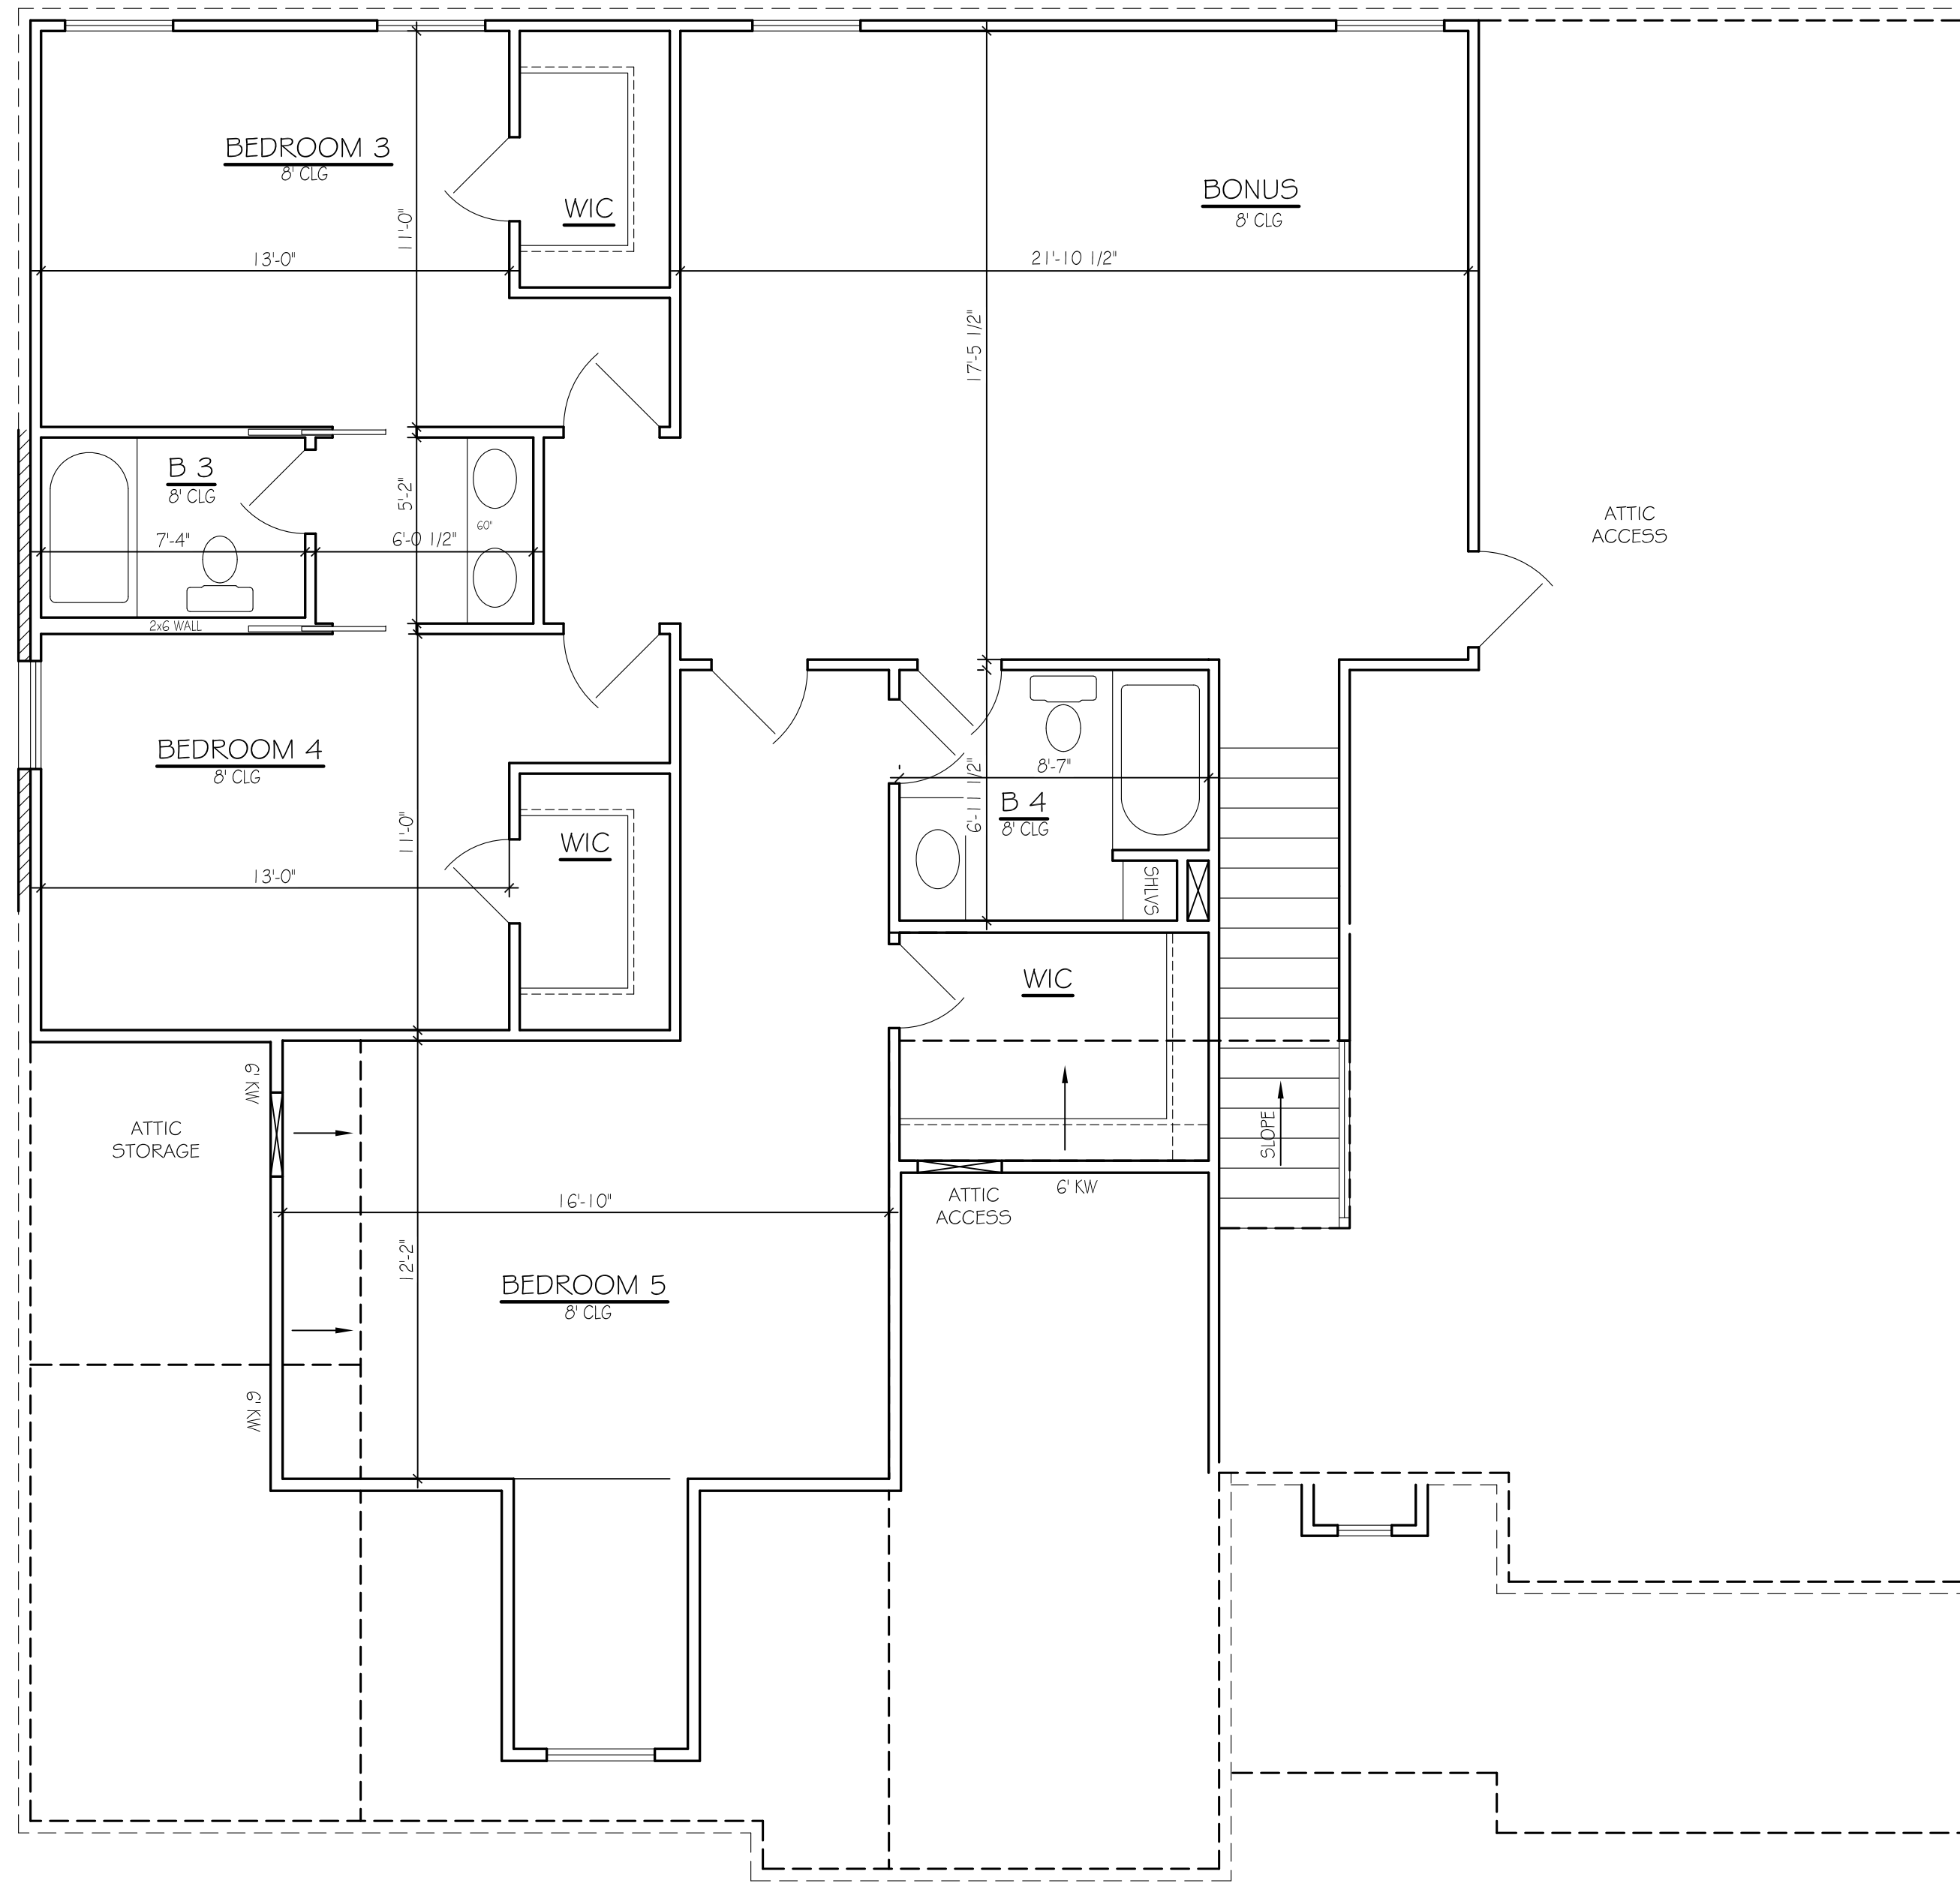

SECOND FLOOR PLAN

SCALE: 1/4" = 1'-0"

**THE RIDGE LOT 351
THE AUGUSTINE**

C:\Users\kca\Desktop\Logo\Logo.png
 1980 Old Fort Pkwy
 Murfreesboro, TN 37129
DRAWN BY: DAVID INSUBI (001121)
 HENNINGSEN

FLR PLANS

A.3