



1ST FLOOR PLAN

SQUARE FOOTAGE		
Name	Area	Comments
1ST FLR	1752 SF	
COVERED PORCH	229 SF	
1-CAR GARAGE	302 SF	
2-CAR GARAGE	558 SF	
FRONT PORCH	93 SF	
2ND FLOOR	927 SF	
TOTAL HEATED	Not Placed	2679 SQ FT
TOTAL COVERED	Not Placed	3861 SQ FT



No.	Description	Date

ROCKHAVEN_ LOT 4

Floor Plans


Project number	Project Number
Date	12/22/2021
Drawn by	Author
Checked by	Checker

M-2

Scale 1/8" = 1'-0"



MICHAEL'S HOMES

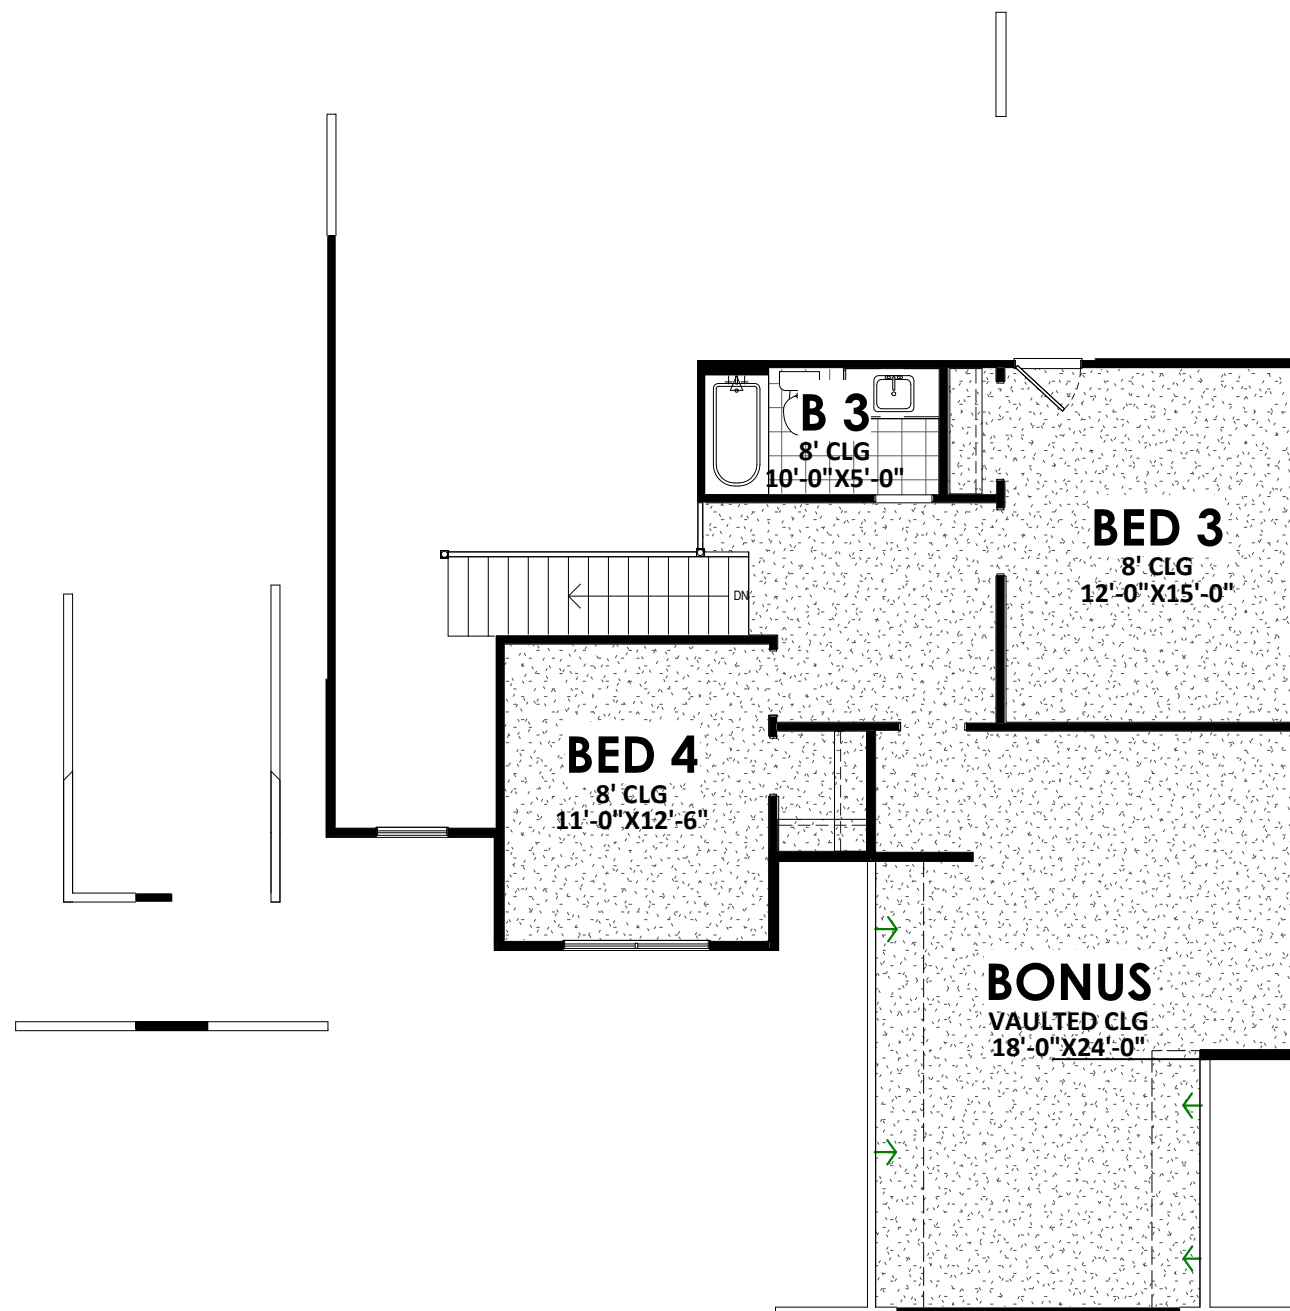

2ND FLOOR PLAN

No.	Description	Date

ROCKHAVEN_ LOT 4

Floor Plans

Project number	Project Number
Date	12/22/2021
Drawn by	ASHLEY D.
Checked by	Checker

M-3

Scale	1/8" = 1'-0"
-------	--------------