



**2 LEFT VIEW**

M-1 1/8" = 1'-0" WHEN PRINTED ON 22"x34"

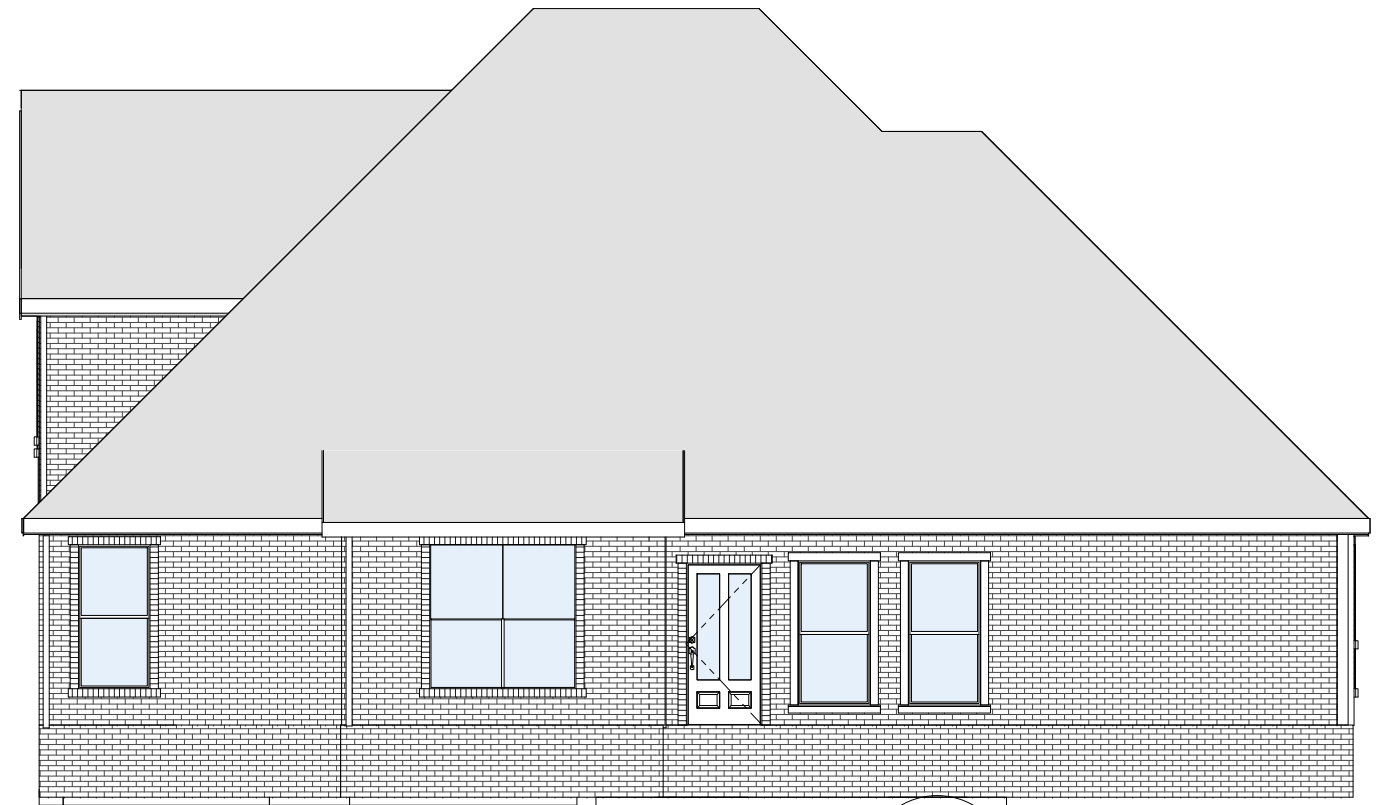


**3 REAR VIEW**

M-1 1/8" = 1'-0" WHEN PRINTED ON 22"x34"

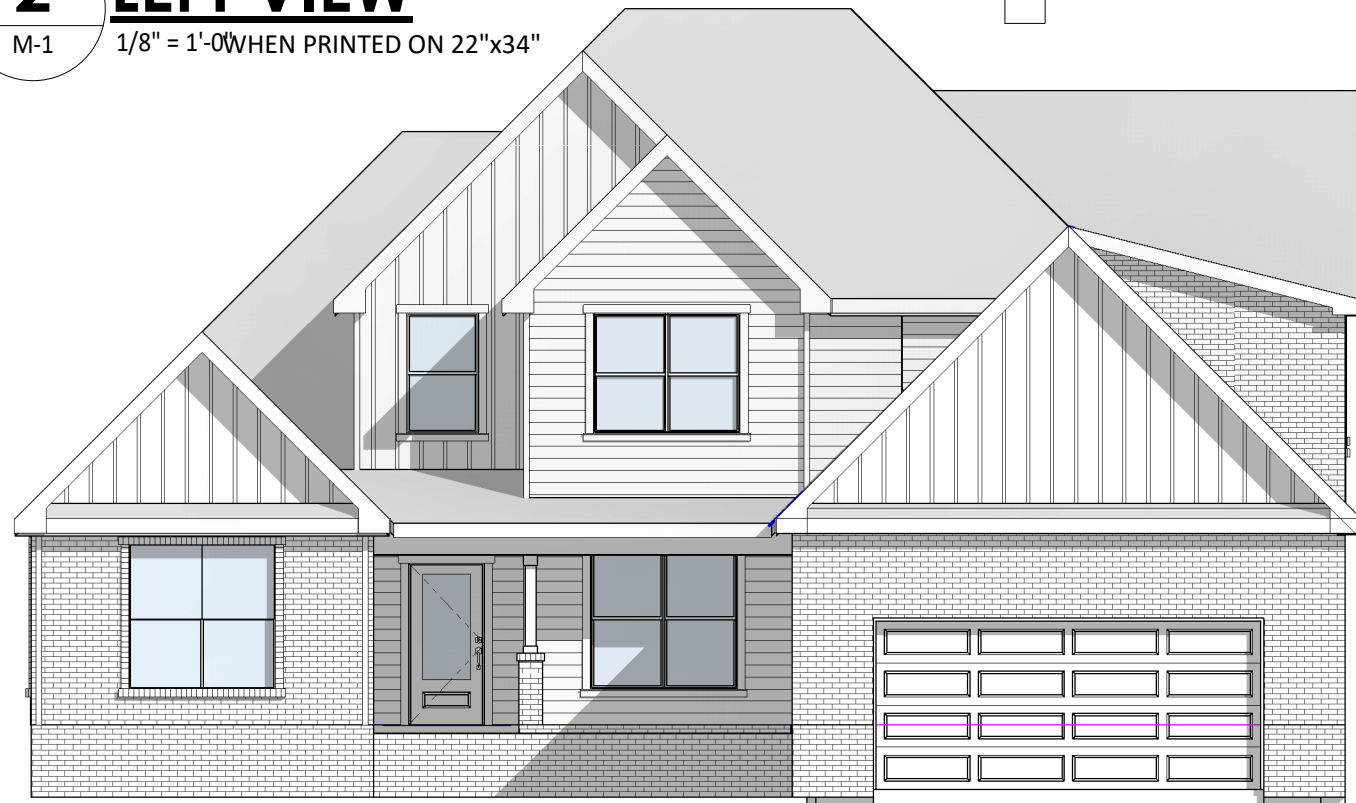

**FRONT ELEVATION**

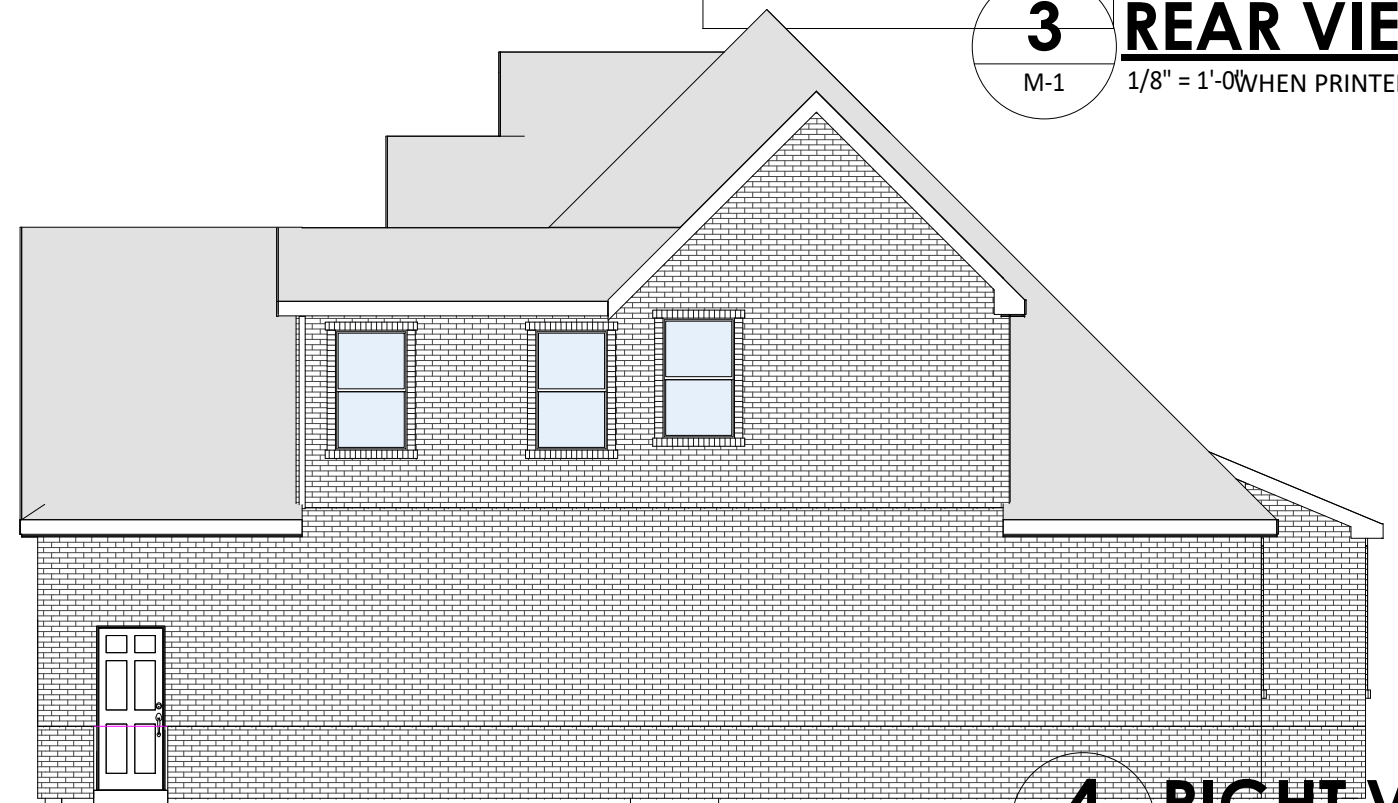


**4 RIGHT VIEW**

M-1 1/8" = 1'-0" WHEN PRINTED ON 22"x34"

**THE RIDGE III\_LOT 325**

No.	Description	Date

Elevation		M-1
Project name	Beaufort	
Date	03/21/2022	
Drawn by	Author	
Checked by	Checker	
Scale 1/8" = 1'-0"		

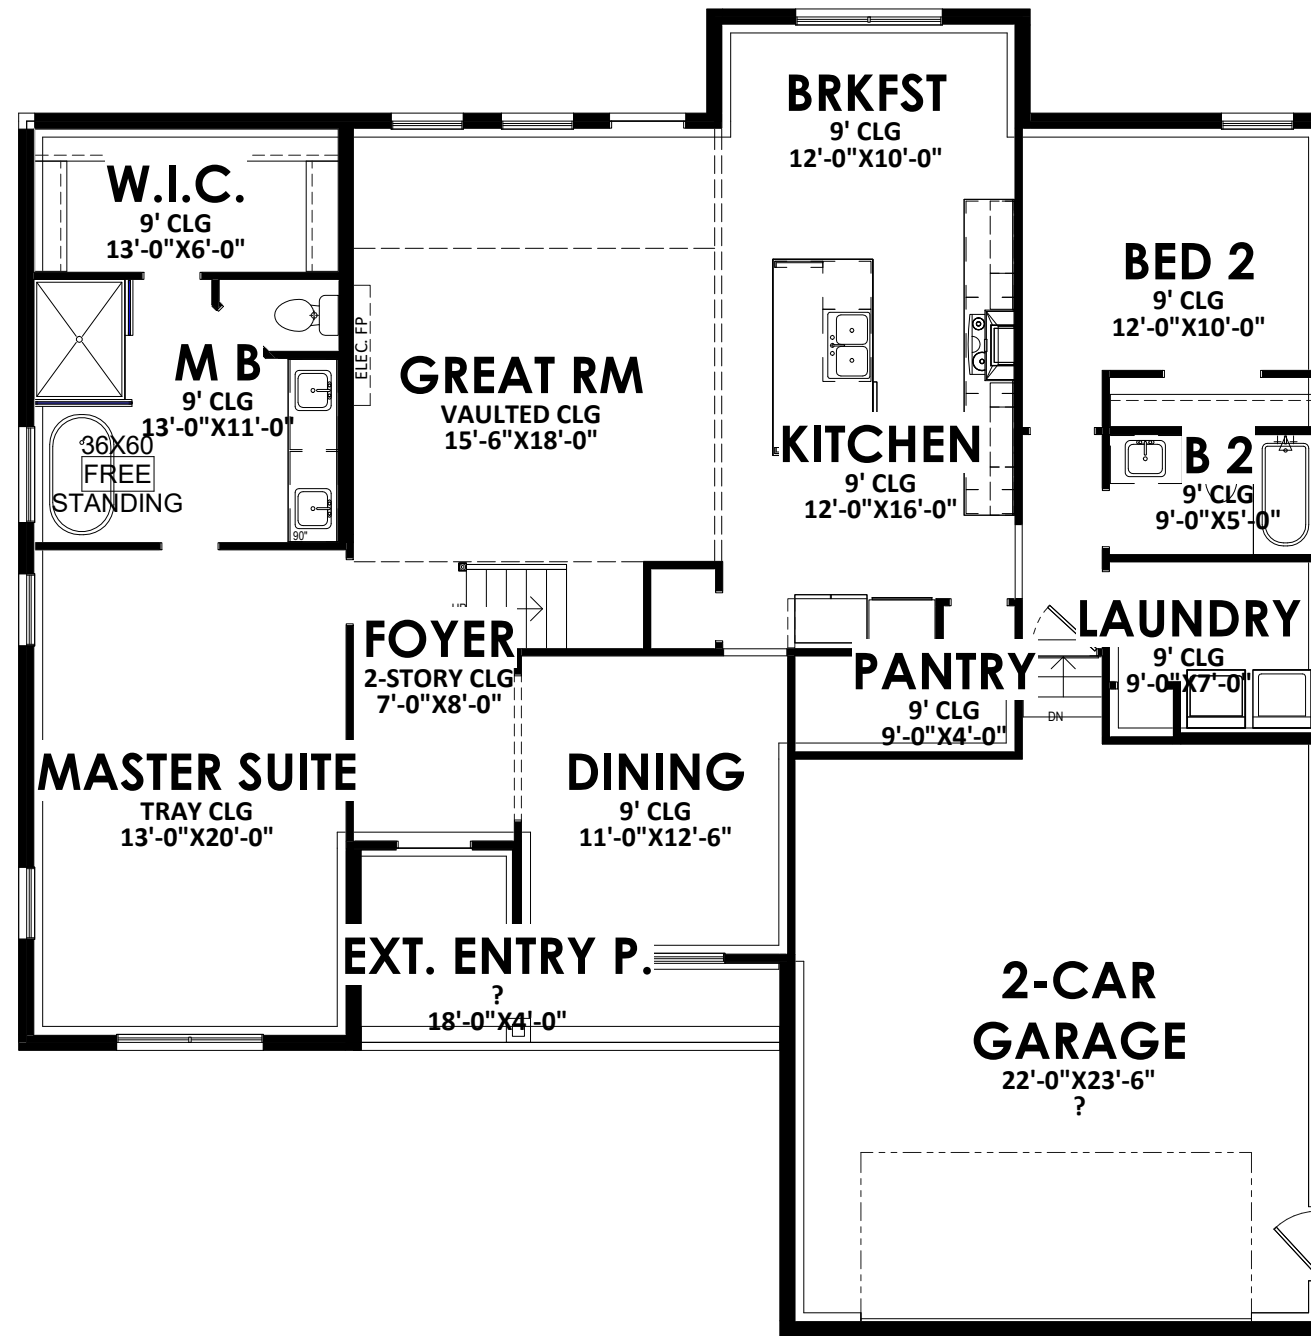

**1ST FLOOR PLAN**


SQUARE FOOTAGE		
Name	Area	Comments
1ST FLR	1752 SF	
2-CAR GARAGE	547 SF	
ENTRY P.	93 SF	
2ND FLR	938 SF	
TOTAL HEATED	2690 SQ FT	
TOTAL COVERED	3330 SQ FT	



**THE RIDGE III LOT 325**

No.	Description	Date

Floor Plans		
Project name	Beaufort	<b>M-2</b>
Date	03/21/2022	
Drawn by	Ashley D.	
Checked by	Mike McCann	
		Scale 1/8" = 1'-0"

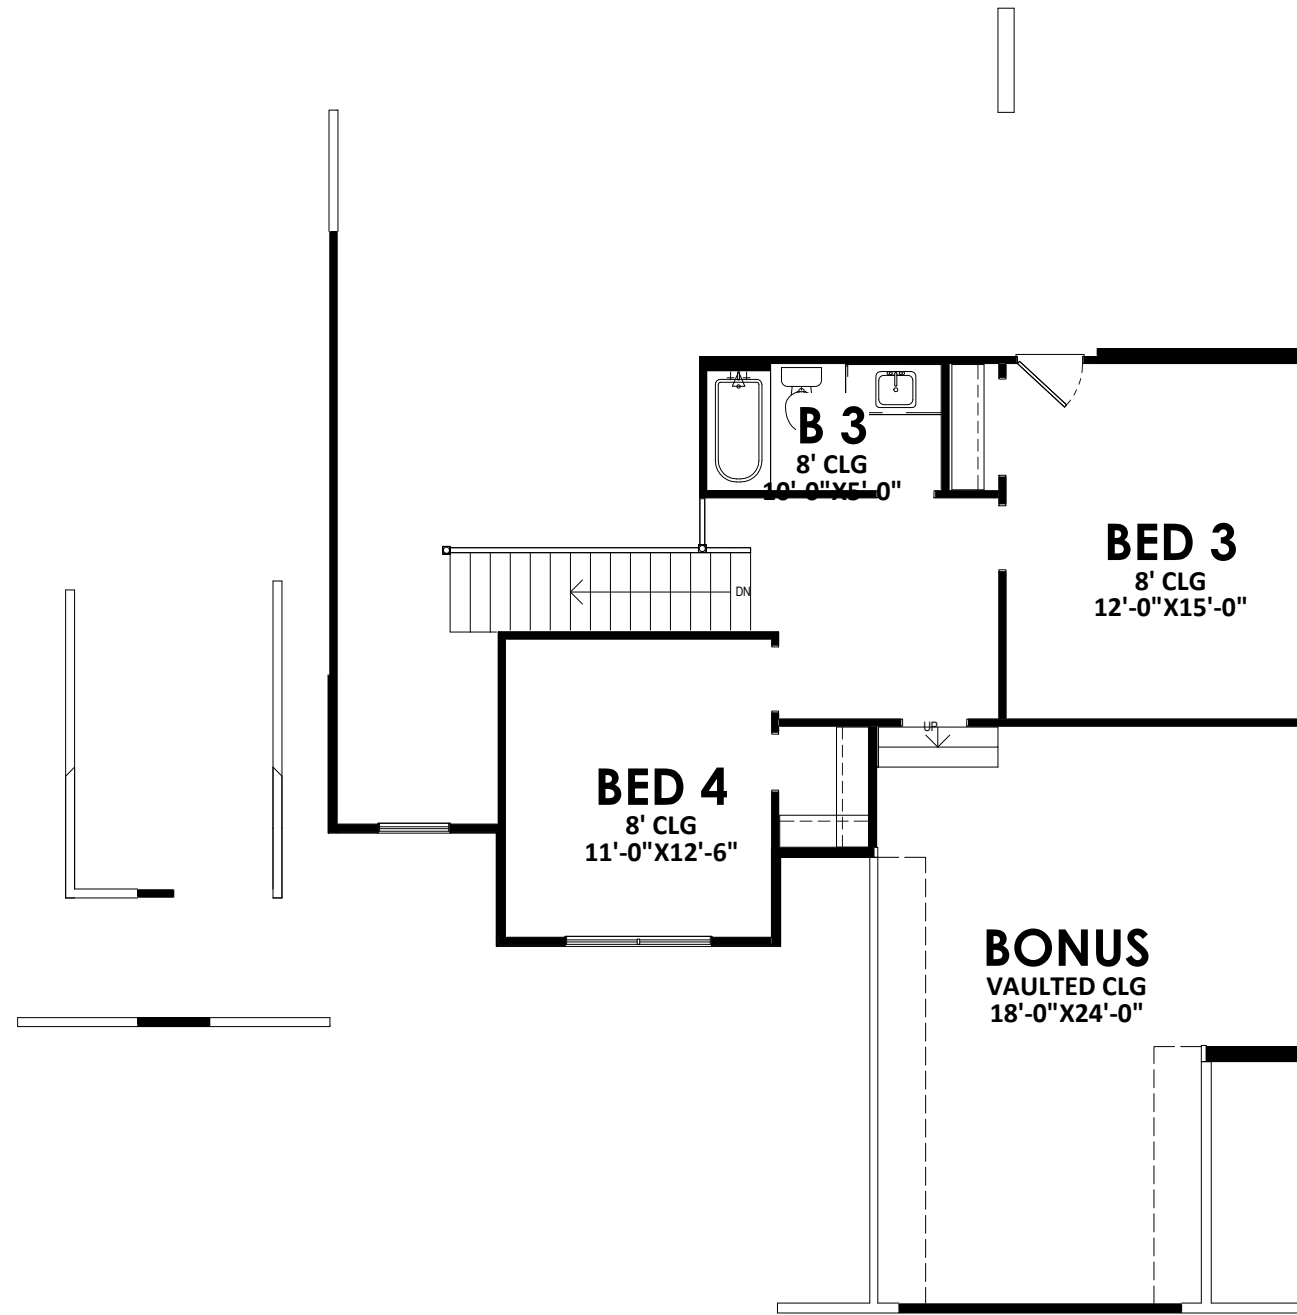

**2ND FLOOR PLAN**

MH

MICHAEL'S HOMES

THE RIDGE III\_LOT 325

No.	Description	Date

**Floor Plans**

Project name	Beaufort
Date	03/21/2022
Drawn by	Author
Checked by	Checker

**M-3**

Scale 1/8" = 1'-0"