


LEFT SIDE ELEVATION

SCALE: 1/4"=1'-0"

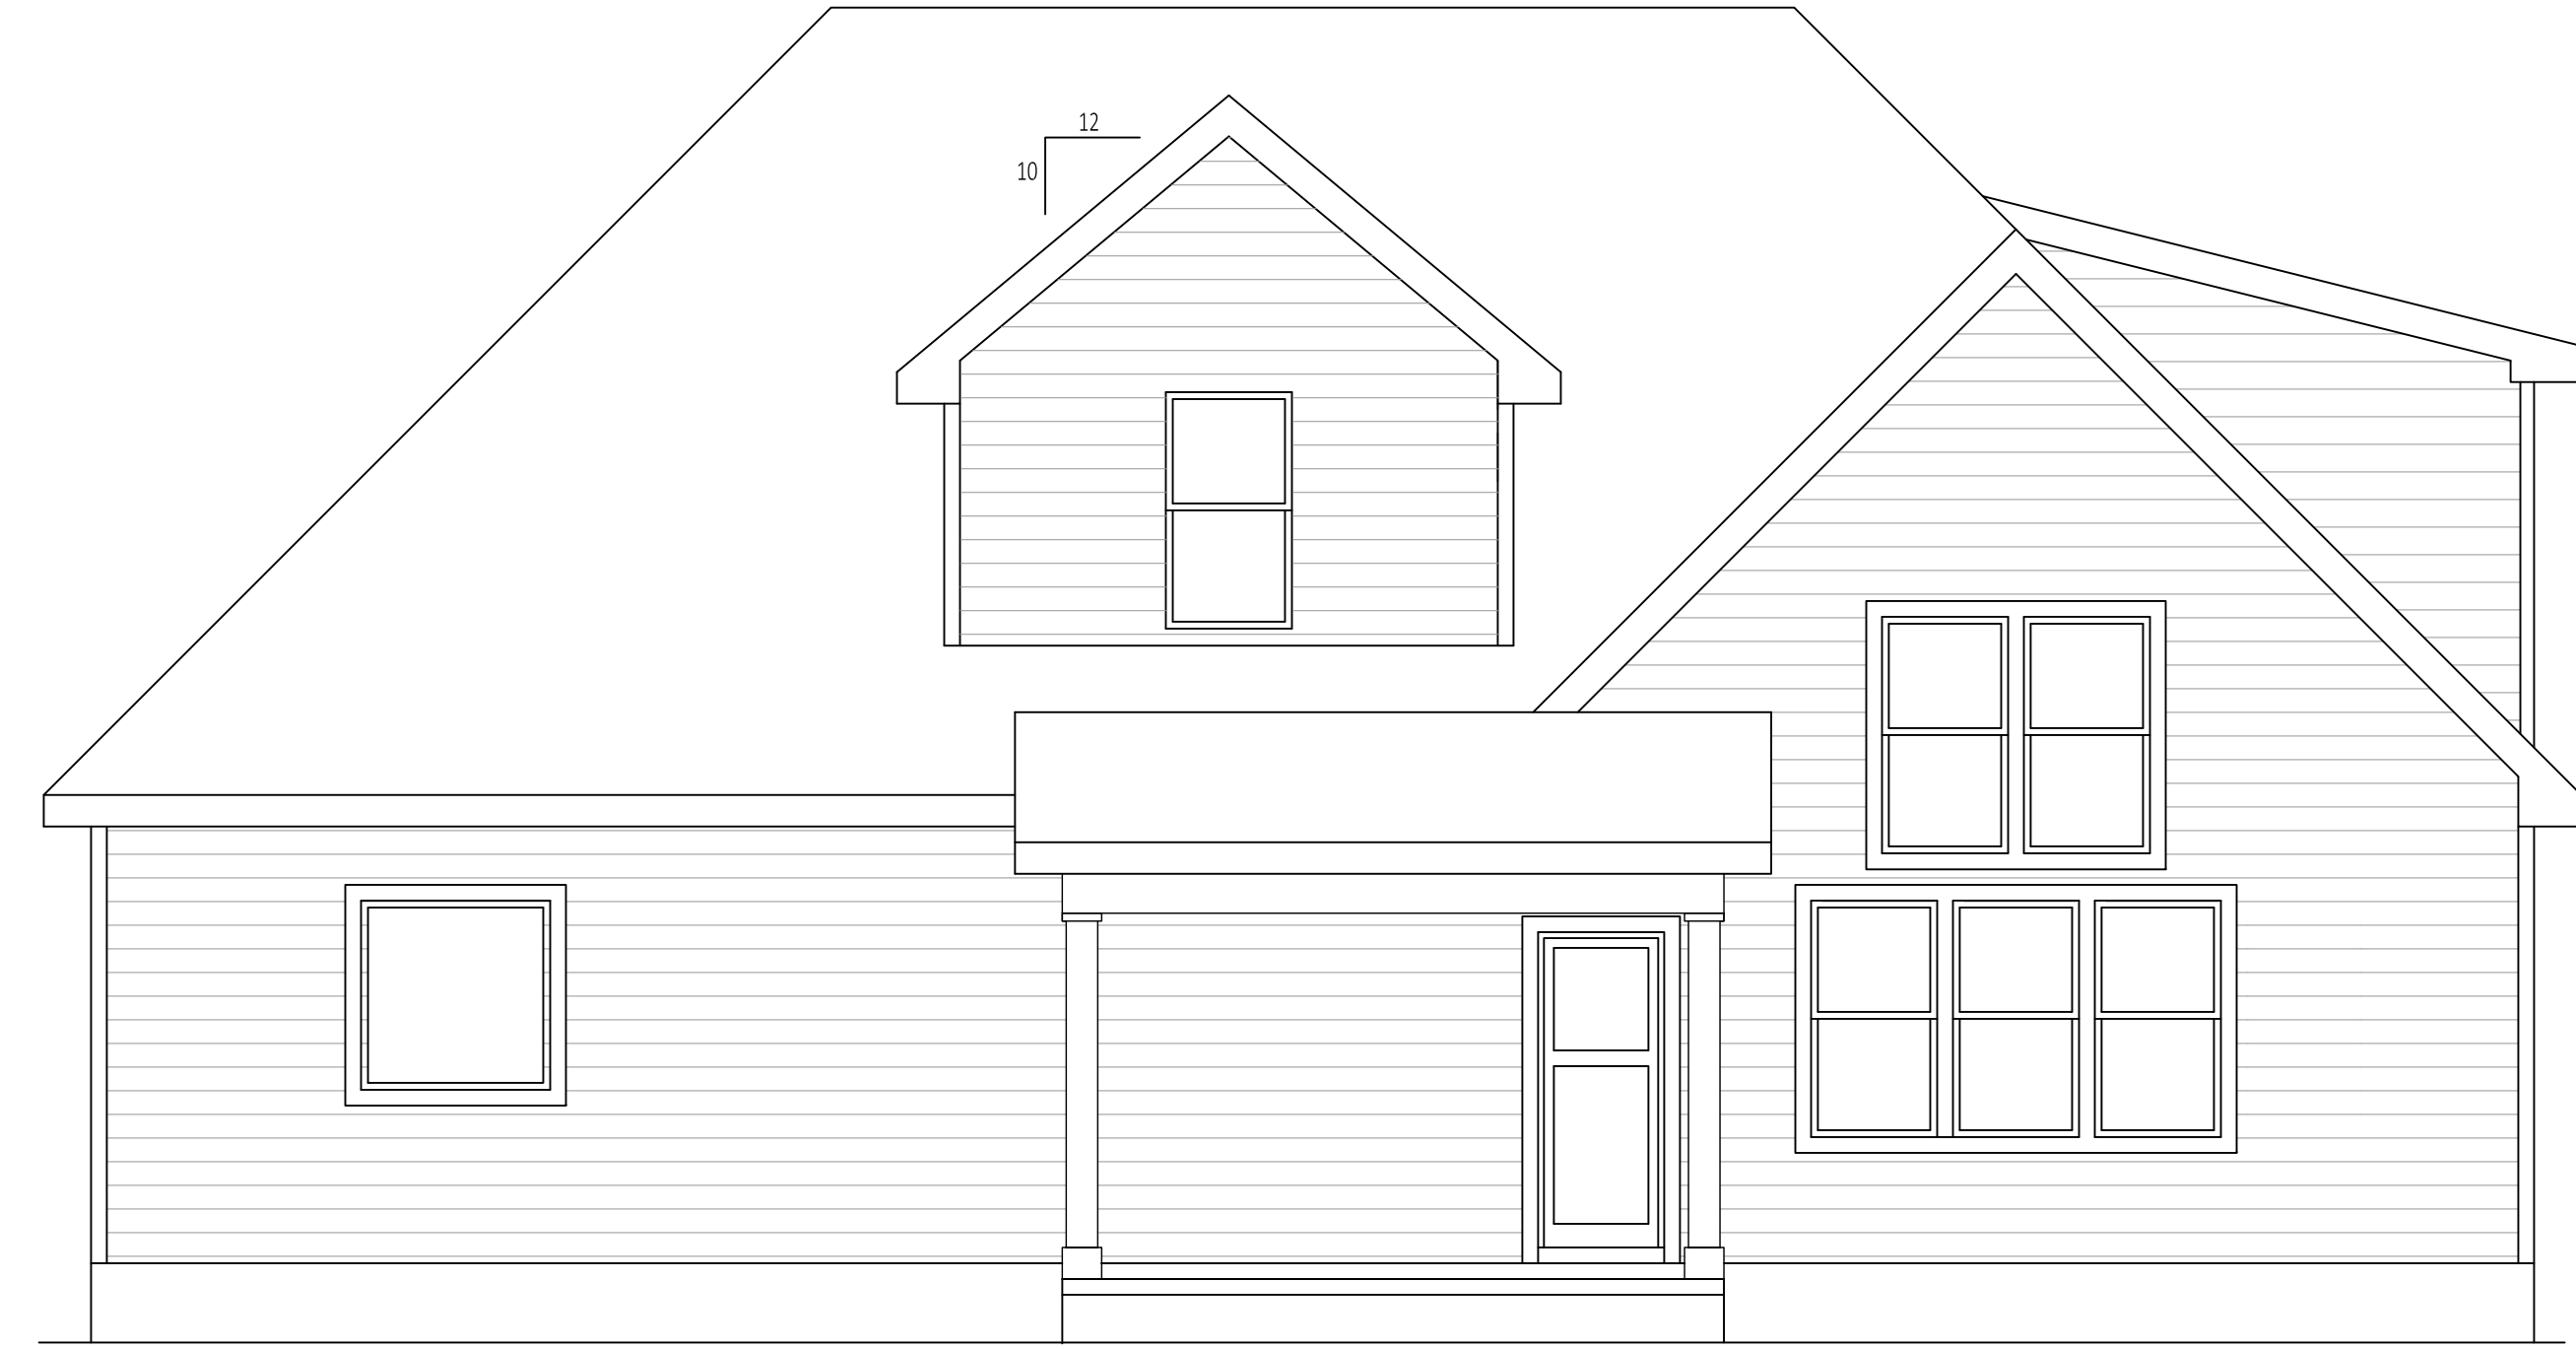


REAR ELEVATION

SCALE: 1/4"=1'-0"



FRONT ELEVATION-B

SCALE: 1/4"=1'-0"

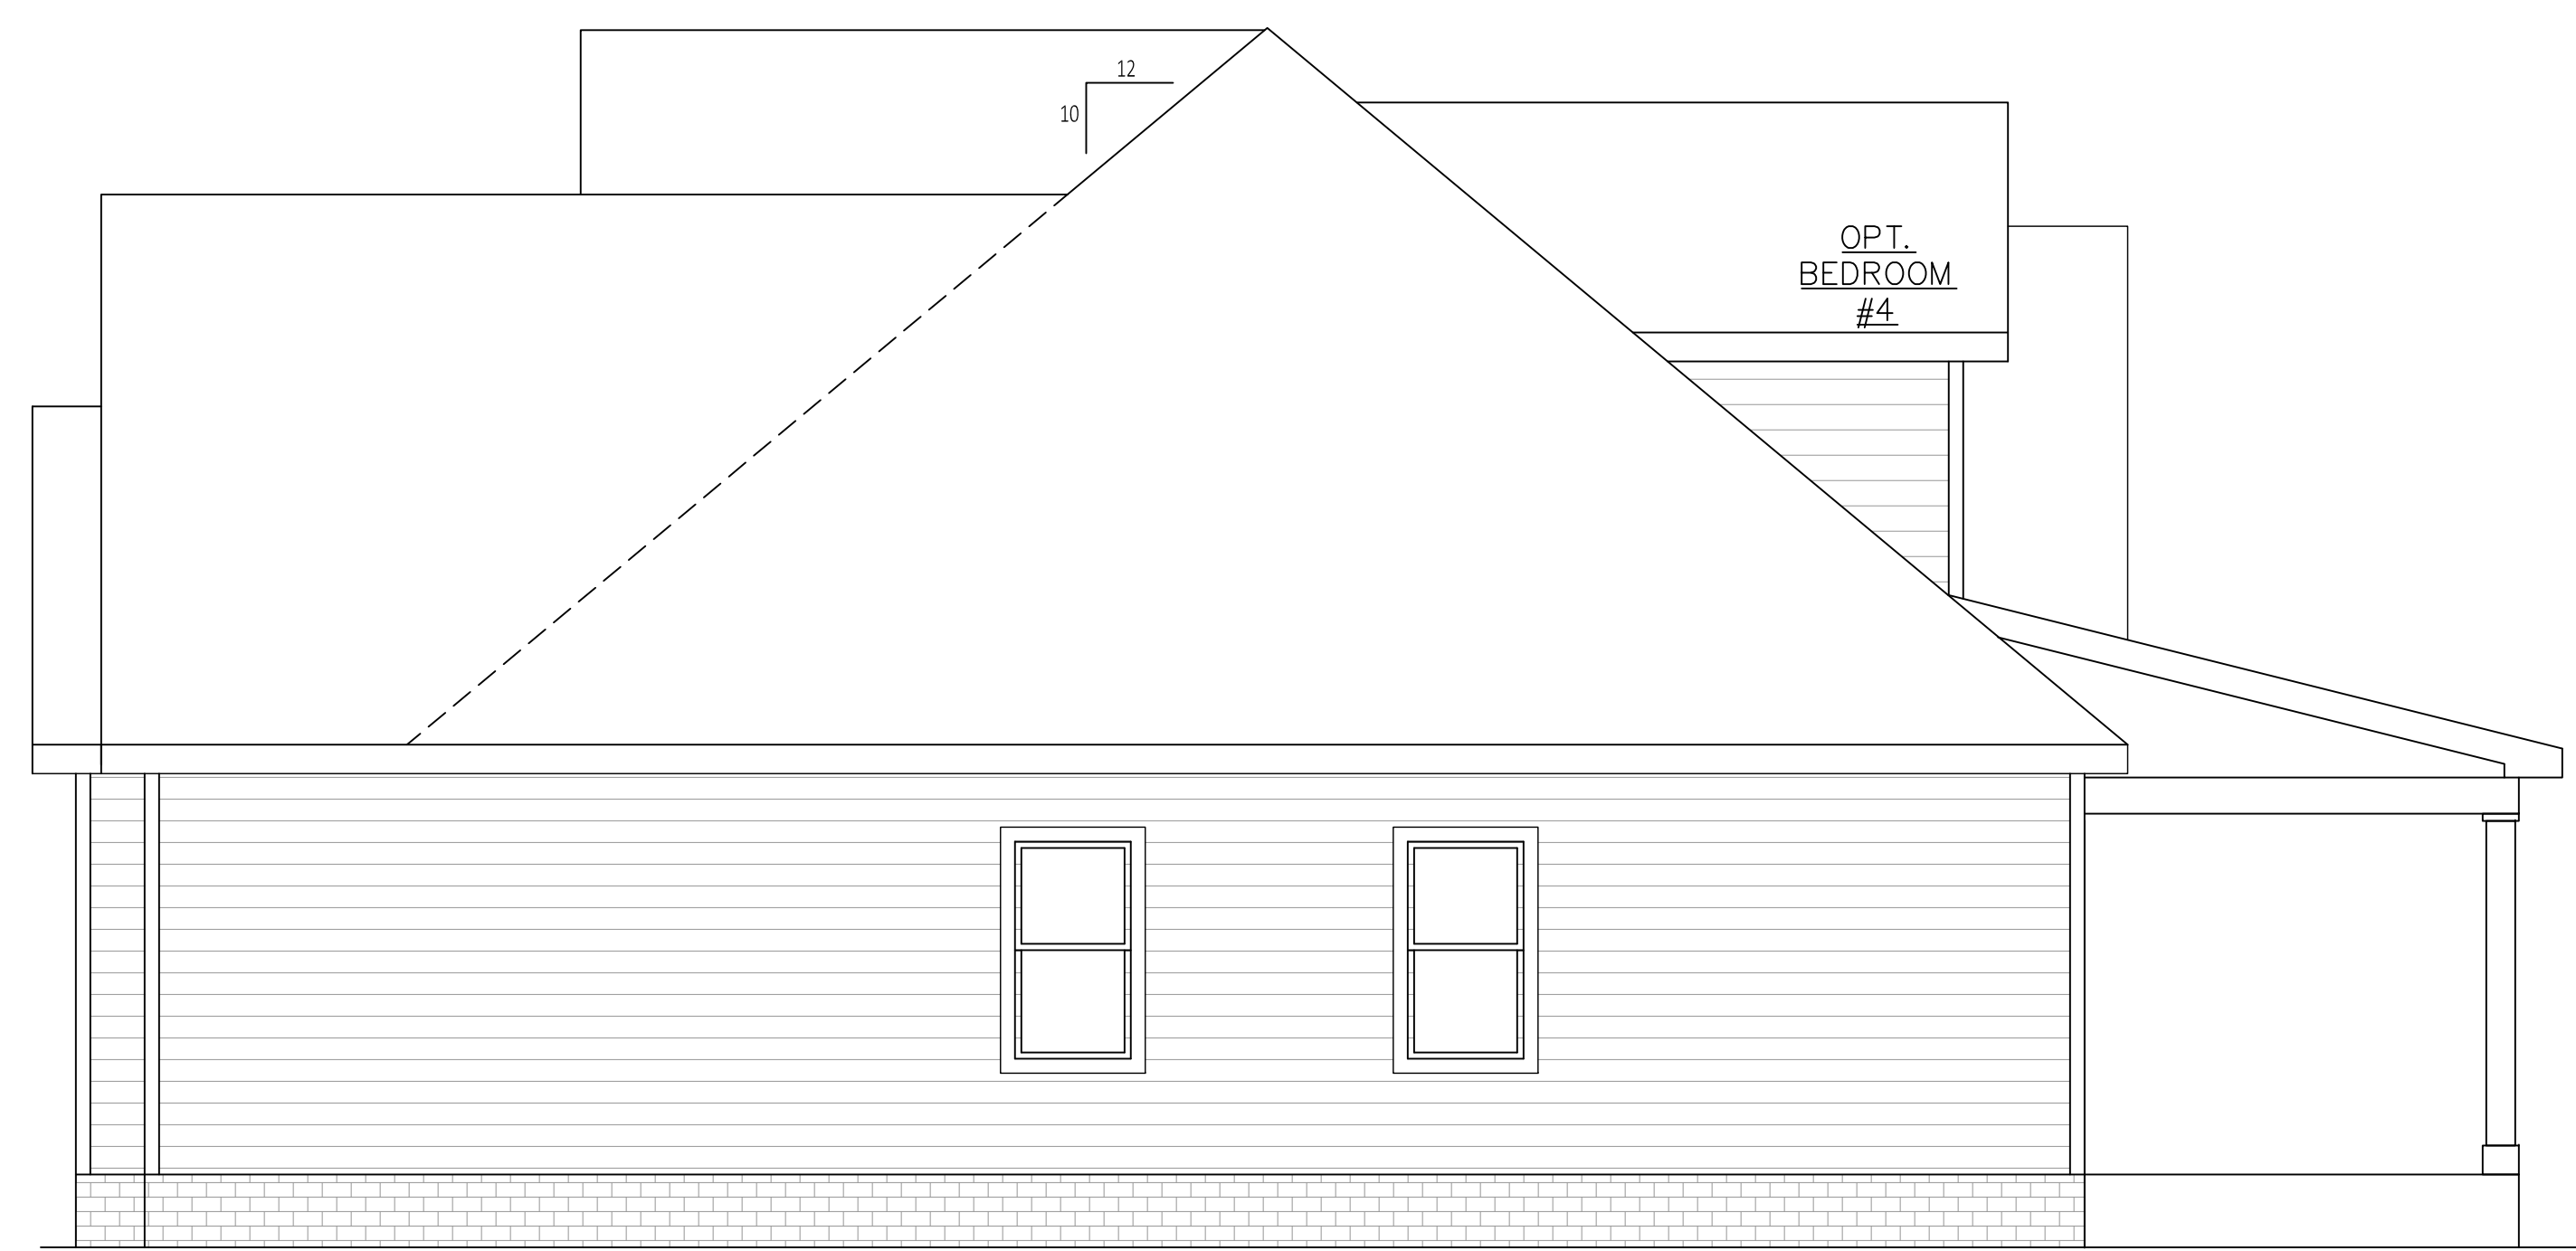

RIGHT SIDE ELEVATION

SCALE: 1/4"=1'-0"

THE RIDGE LOT 346
ELIZABETH


234 W. Northfield Blvd.
Murfreesboro, TN 37129

DRAWN BY: SAMANTHA MCCANN
DATE ISSUED: 05.27.22

ELEV.

A.1

C:\Users\jared\OneDrive\Desktop\Logos\Logo.png

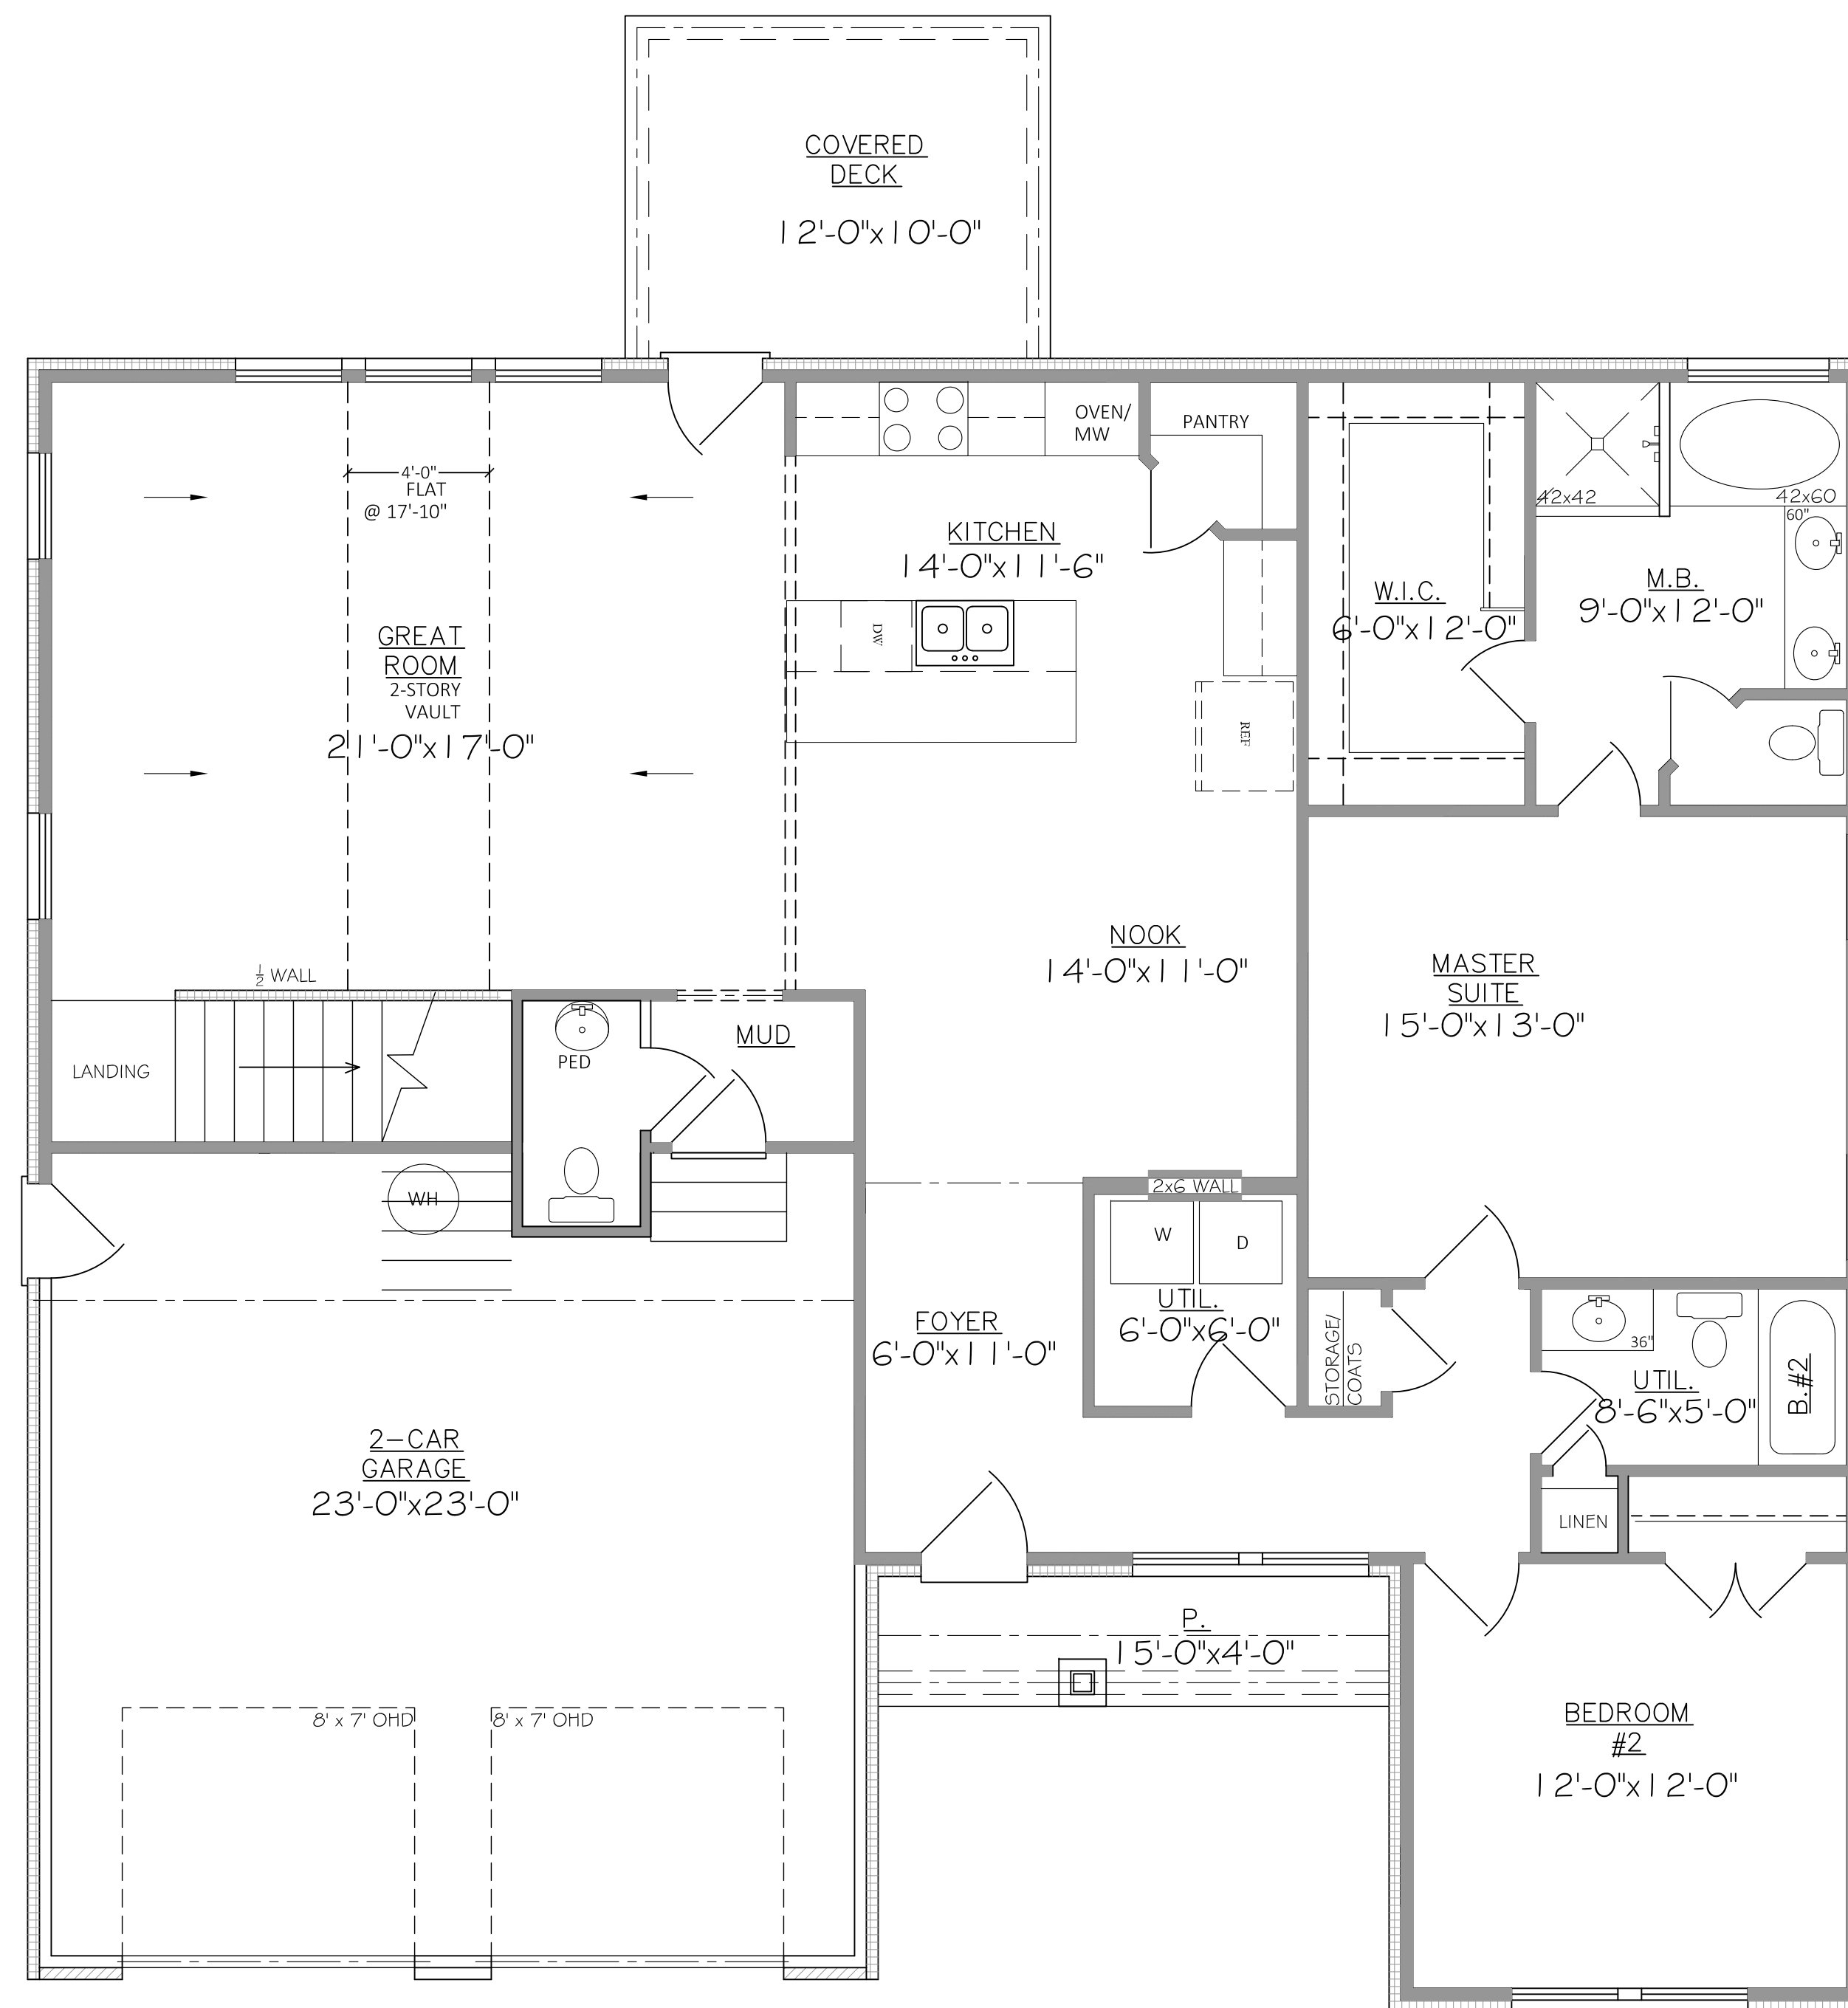

FIRST FLOOR PLAN
SCALE 1/4"=1'-0"

FRAMING NOTES

1. ALL EXTERIOR WALLS ARE 4" UNLESS OTHERWISE NOTED
2. ALL INTERIOR WALLS ARE 3/2" UNLESS OTHERWISE NOTED
3. ALLOW 4" BRICK POCKET IF APPLICABLE
4. CEILINGS: 1ST FLR: 9'-0"
2ND FLR: 8'-0"
5. ALL 1ST FLOOR WINDOWS ARE FRAMED @ 7'-4" HDR HT UNLESS OTHERWISE NOTED
6. ALL 2ND FLOOR WINDOWS ARE FRAMED @ 7'-0" HDR HT UNLESS OTHERWISE NOTED
7. ALL ANGLES ARE 45 DEG. UNLESS OTHERWISE NOTED

OPT.

A	BARN DOOR	
B	BARN DOOR	
C	BARN DOOR	


APPROX. AREA	
FIRST FLOOR LIVING	1631
SECOND FLOOR LIVING	934
TOTAL HEATED	2565
GARAGE	523
FRONT PORCH	60
COVERED DECK	120
TOTAL COVERED	3268

THE RIDGE LOT 346
ELIZABETH

C:\Users\jrcad\Desktop\Logos\Logo.png
234 W. Northfield Blvd.
Murfreesboro, TN 37129
DRAWN BY: DATE ISSUED: 05.27.22
SAMANTHA MCCANN

FLOOR PLANS

A.2

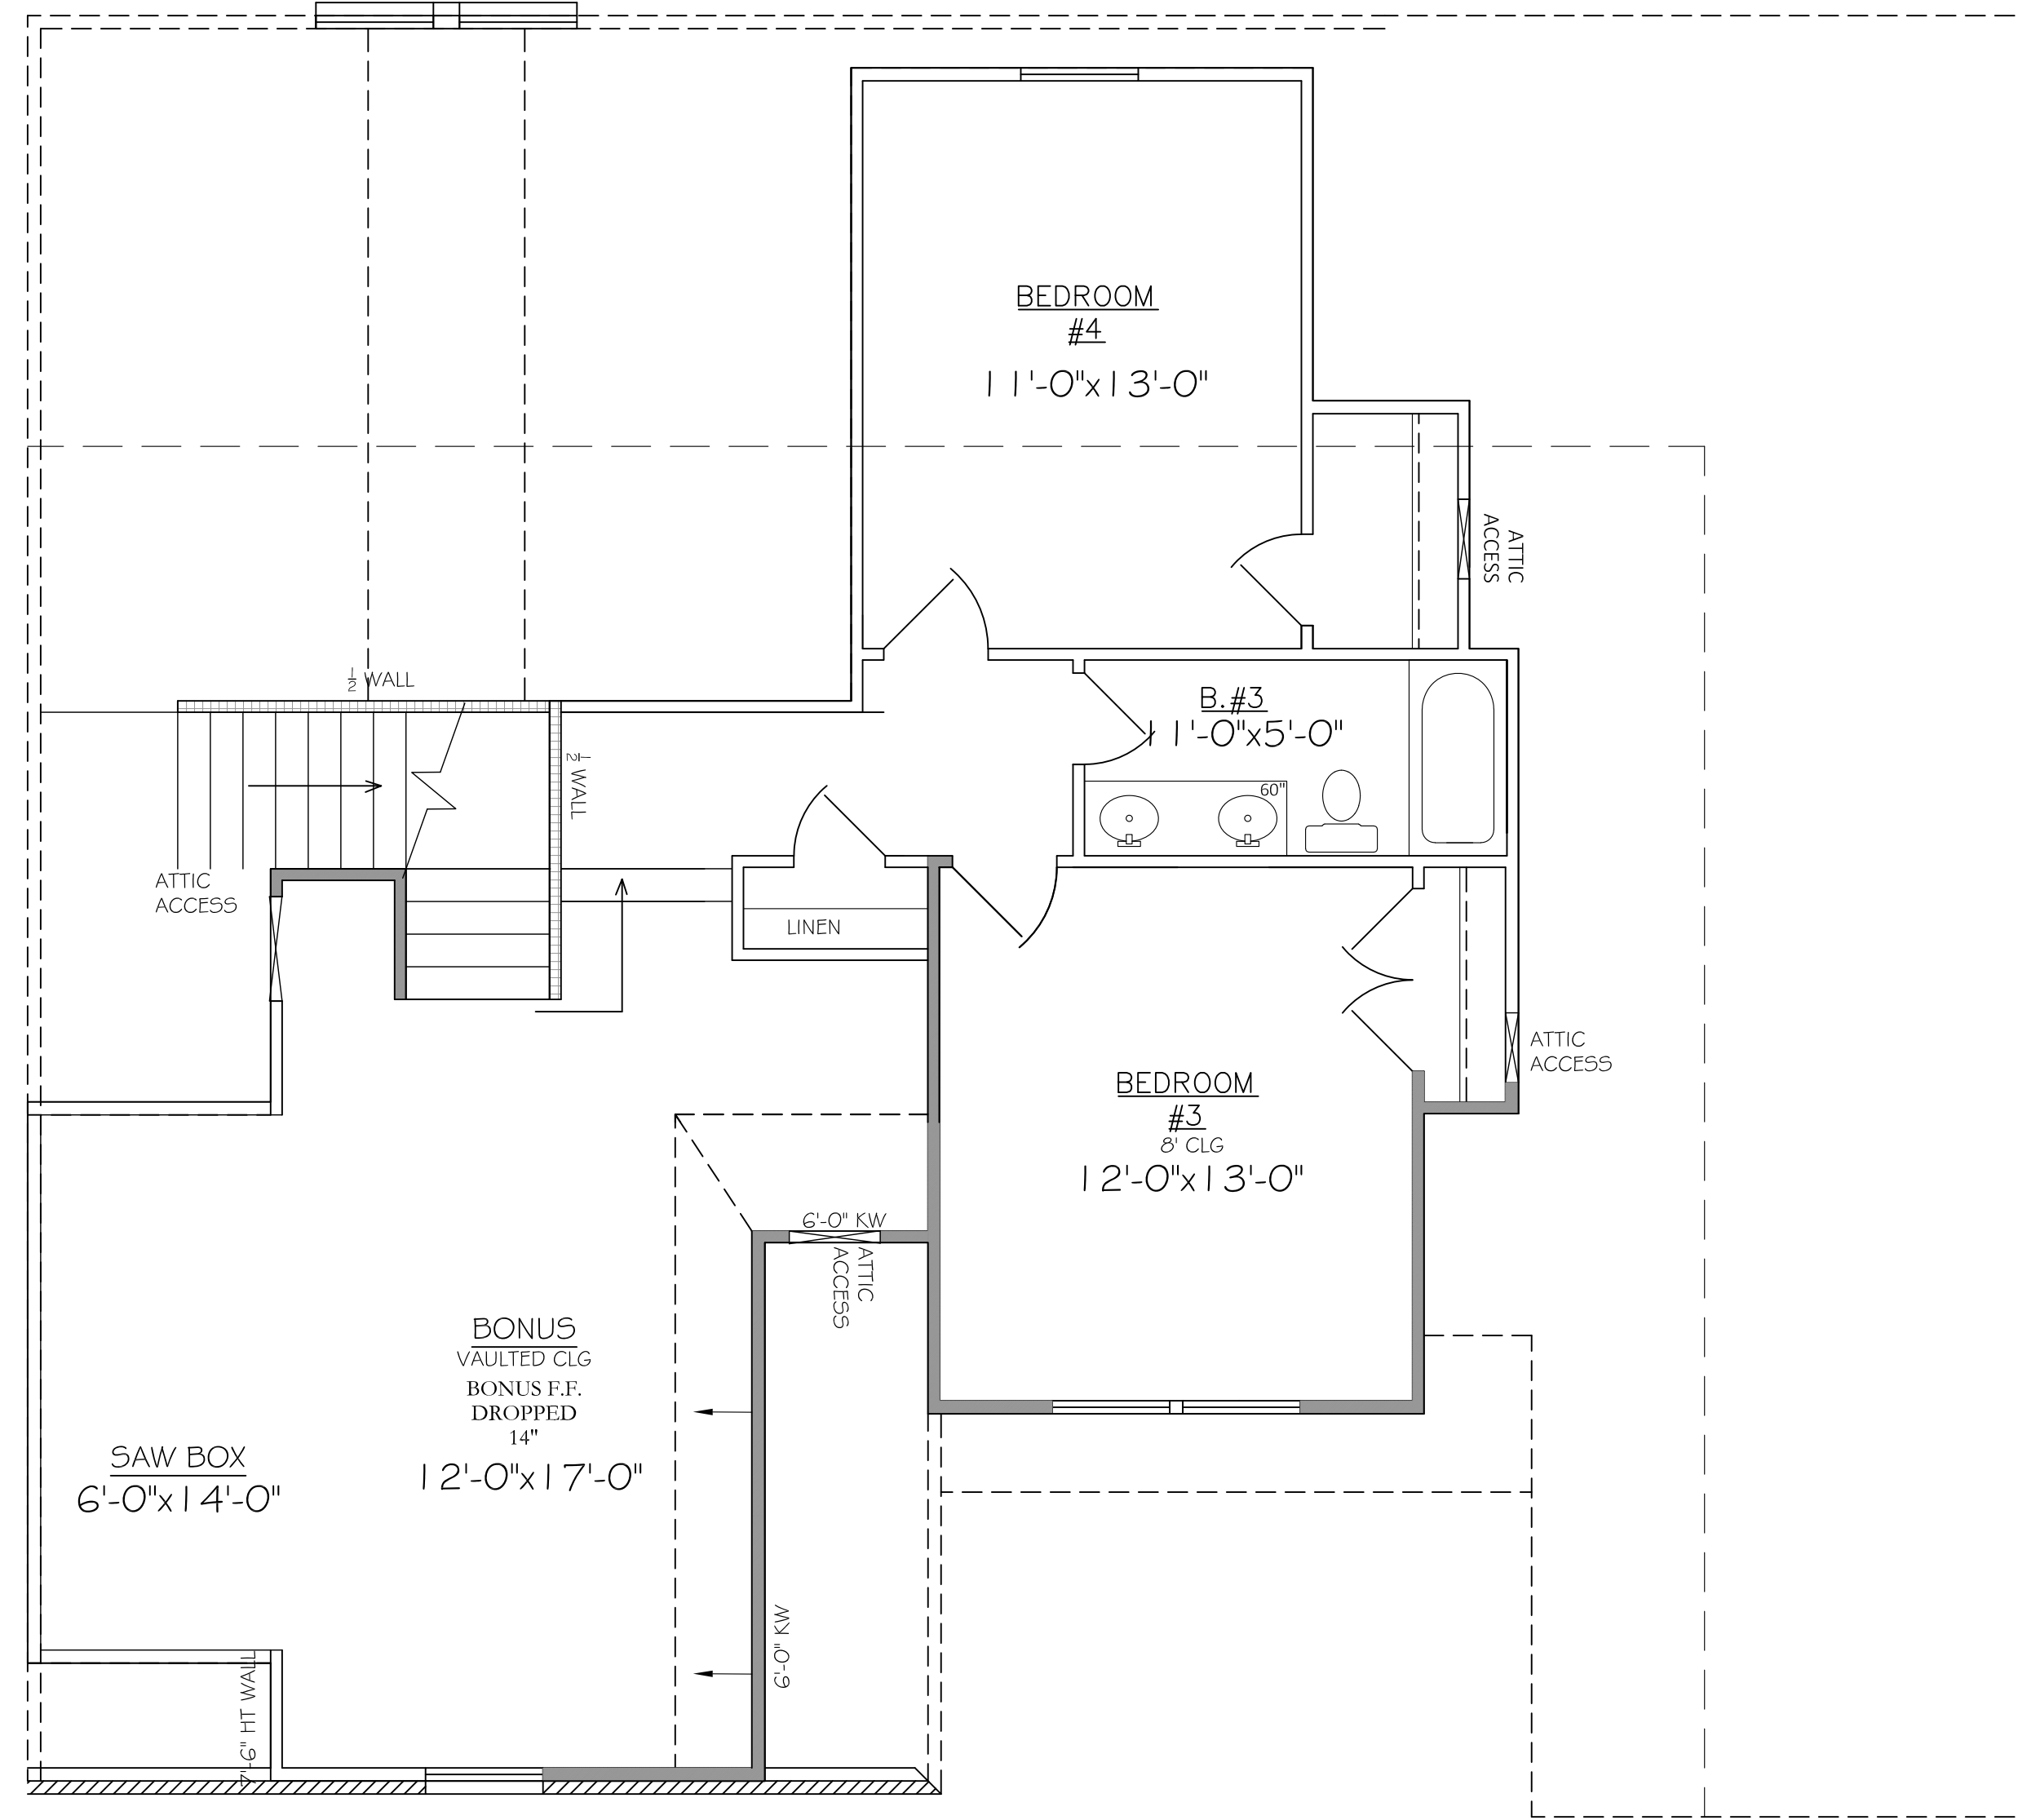

SECOND FLOOR PLAN

SCALE 1/4"=1'-0"

FRAMING NOTES

1. ALL EXTERIOR WALLS ARE 4" UNLESS OTHERWISE NOTED
2. ALL INTERIOR WALLS ARE 3/2" UNLESS OTHERWISE NOTED
3. ALLOW 4" BRICK POCKET IF APPLICABLE
4. CEILINGS: 1ST FLR: 9'-0"
2ND FLR: 8'-0"
5. ALL 1ST FLOOR WINDOWS ARE FRAMED @ 7'-4" HDR HT UNLESS OTHERWISE NOTED
6. ALL 2ND FLOOR WINDOWS ARE FRAMED @ 7'-0" HDR HT UNLESS OTHERWISE NOTED
7. ALL ANGLES ARE 45 DEG. UNLESS OTHERWISE NOTED

**THE RIDGE LOT 346
ELIZABETH**

234 W. Northfield Blvd.
Murfreesboro, TN 37129

DRAWN BY:
SAMANTHA MCCANN

C:\Users\jared\Desktop\Logos\Logo.png

FLOOR PLANS

A.3