



REAR ELEVATION

SCALE: 1/4"=1'-0"

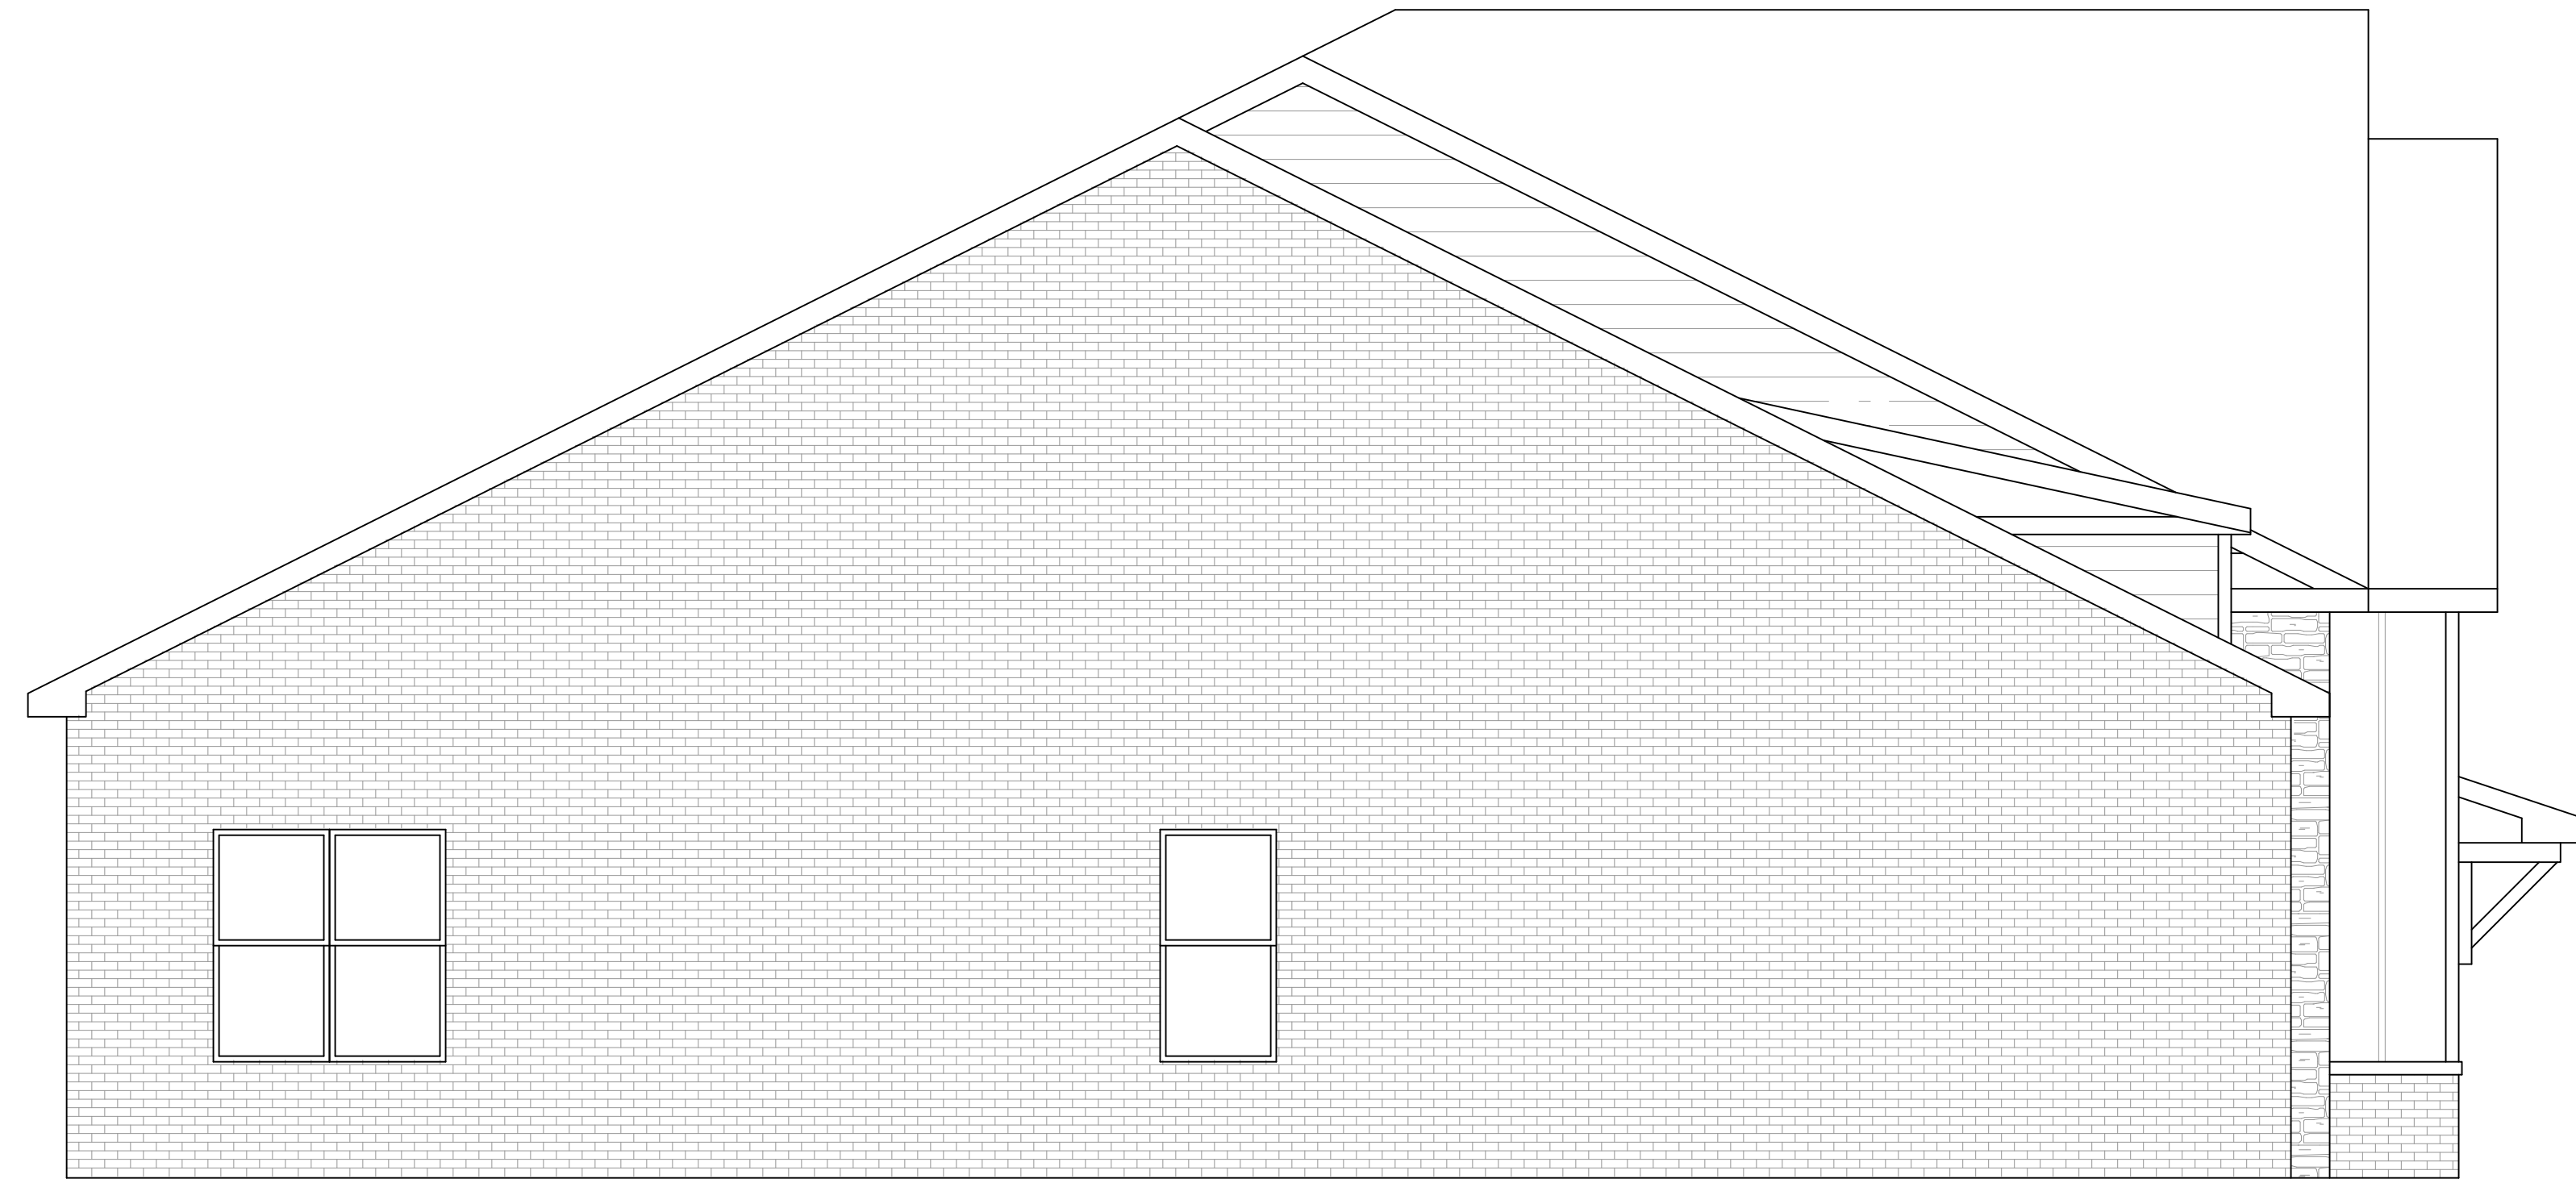

LEFT ELEVATION

SCALE: 1/4"=1'-0"

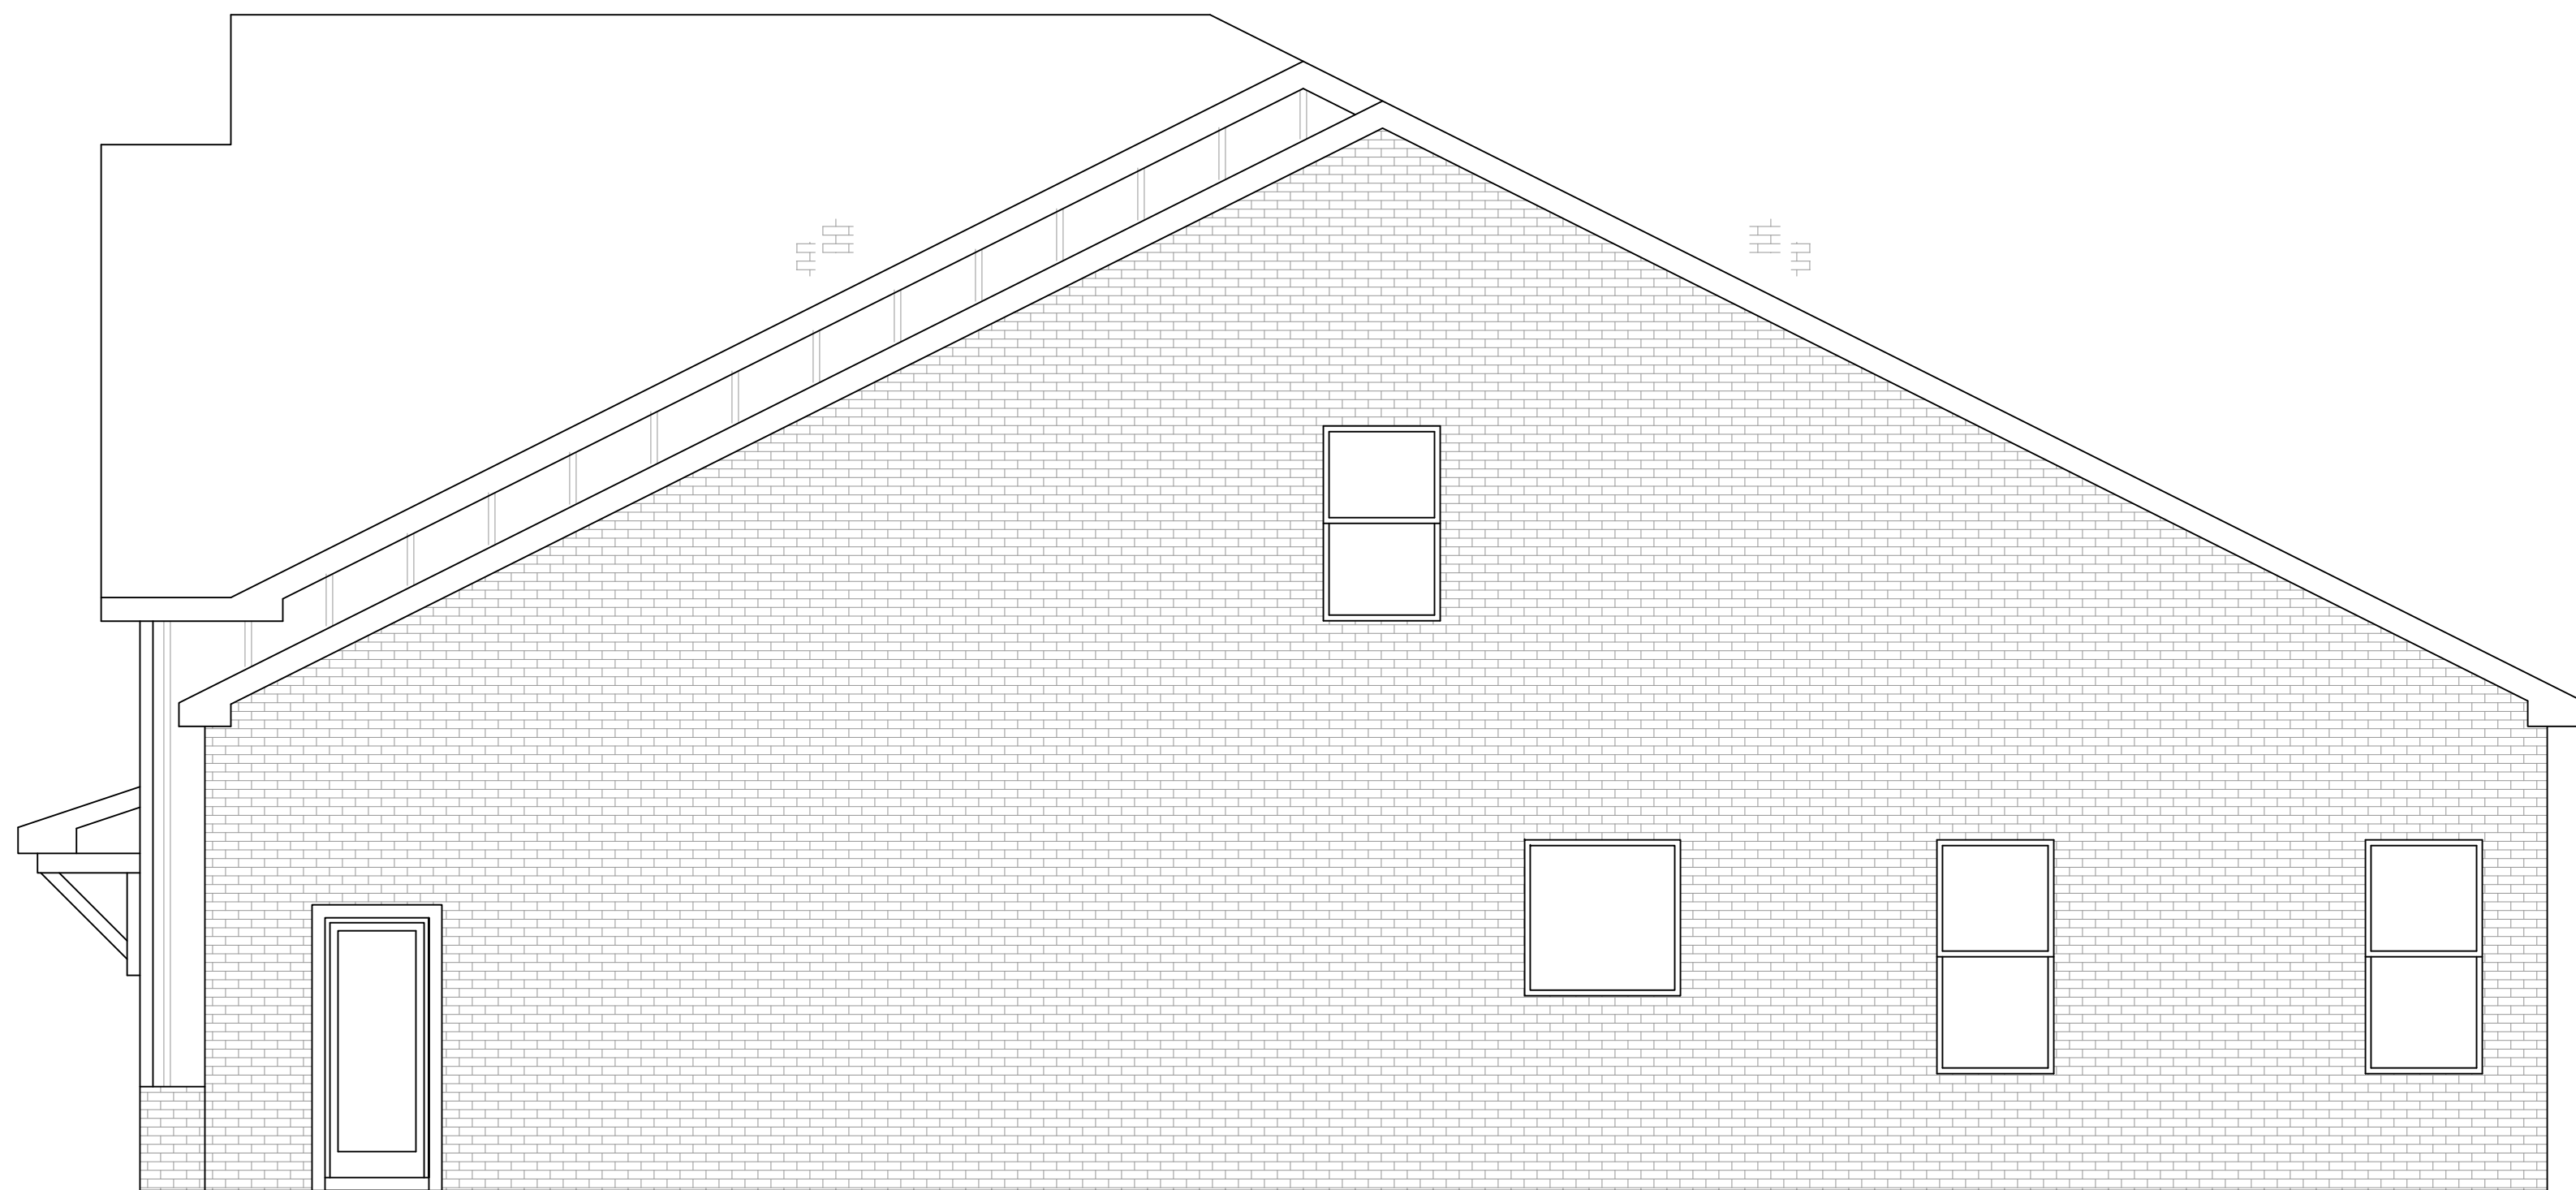

RIGHT ELEVATION

SCALE: 1/4"=1'-0"



FRONT ELEVATION

SCALE: 1/4"=1'-0"

THE RIDGE PH III LOT 358
THE OAKLAND


234 W. Northfield Blvd
Murfreesboro, TN 37129

DRAWN BY:
SAMANTHA MCCANN

DATE ISSUED: 05.26.22
REVISIONS:

ELEVATIONS

A.1

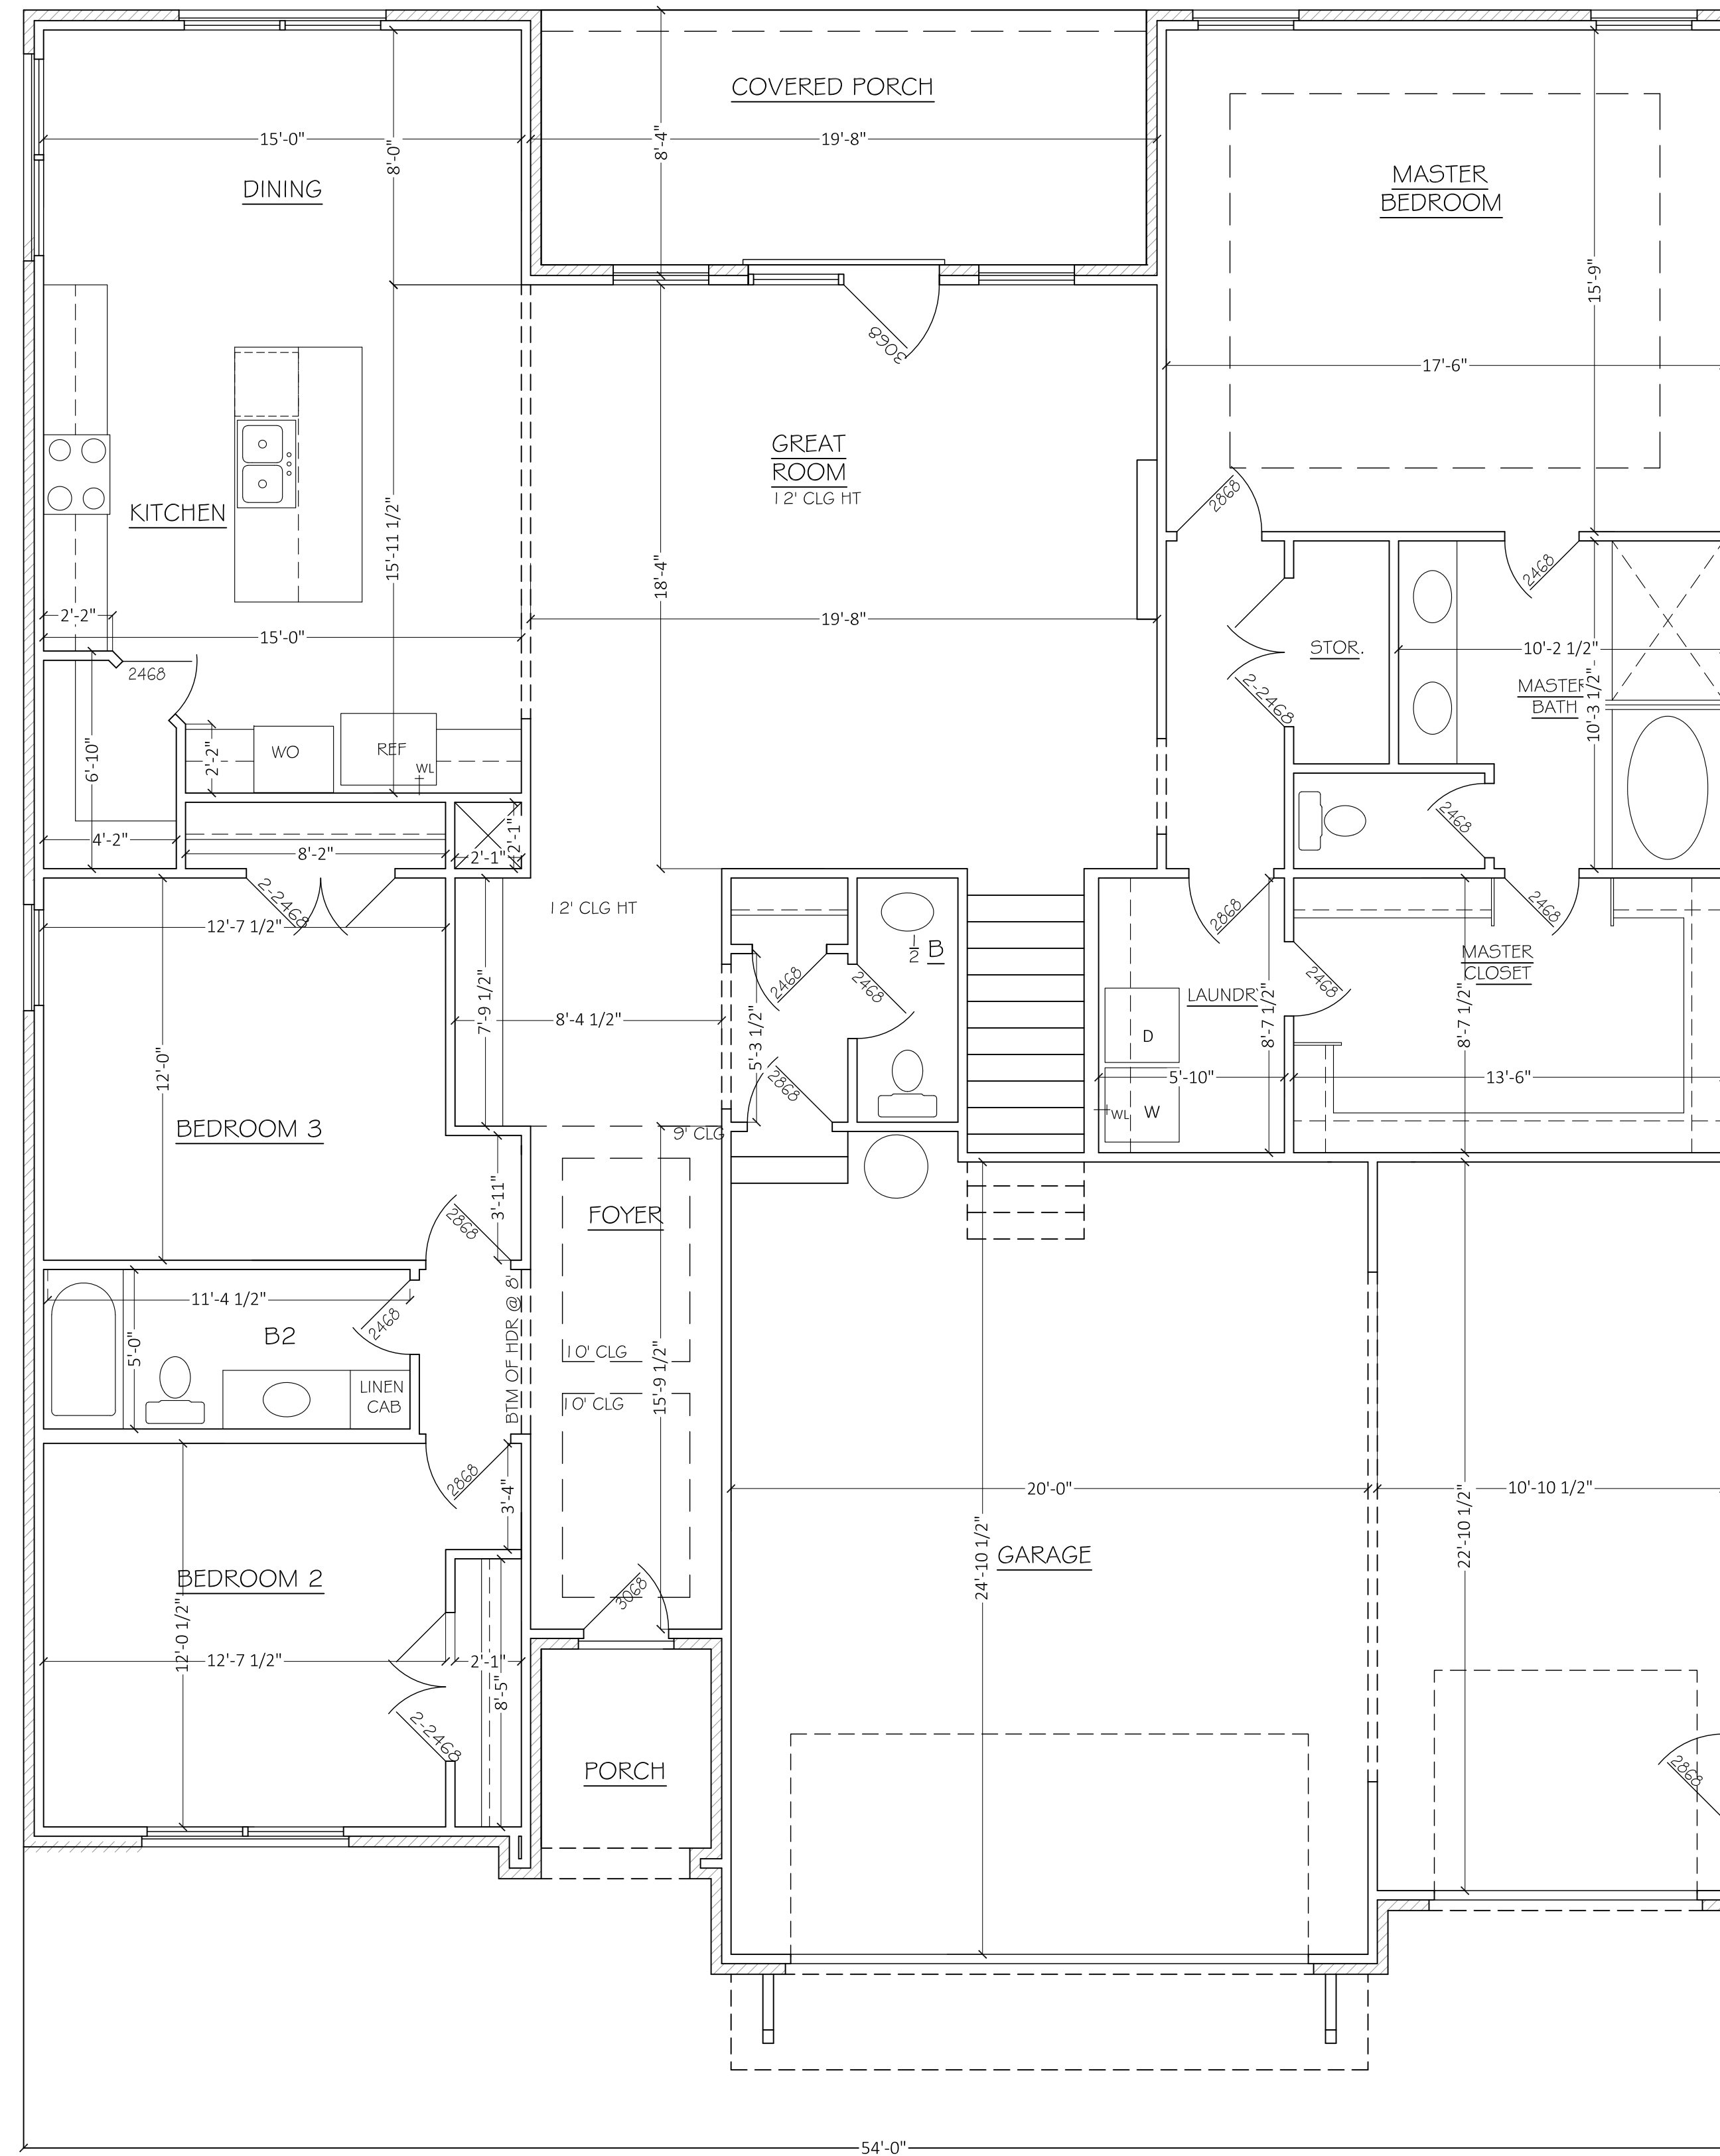

FIRST FLOOR PLAN

SCALE: 1/4" = 1'-0"

APPROX. AREA	
FIRST FLOOR LIVING	2171
SECOND FLOOR LIVING	880
TOTAL HEATED	3051
GARAGE	779
FRONT PORCH	47
REAR PORCH	164
TOTAL COVERED	4041


THE RIDGE PH III LOT 358
THE OAKLAND

234 W. Northfield Blvd
 Murfreesboro, TN 37129

DRAWN BY:
 SAMANTHA MCCANN

FLOOR PLANS

A.2

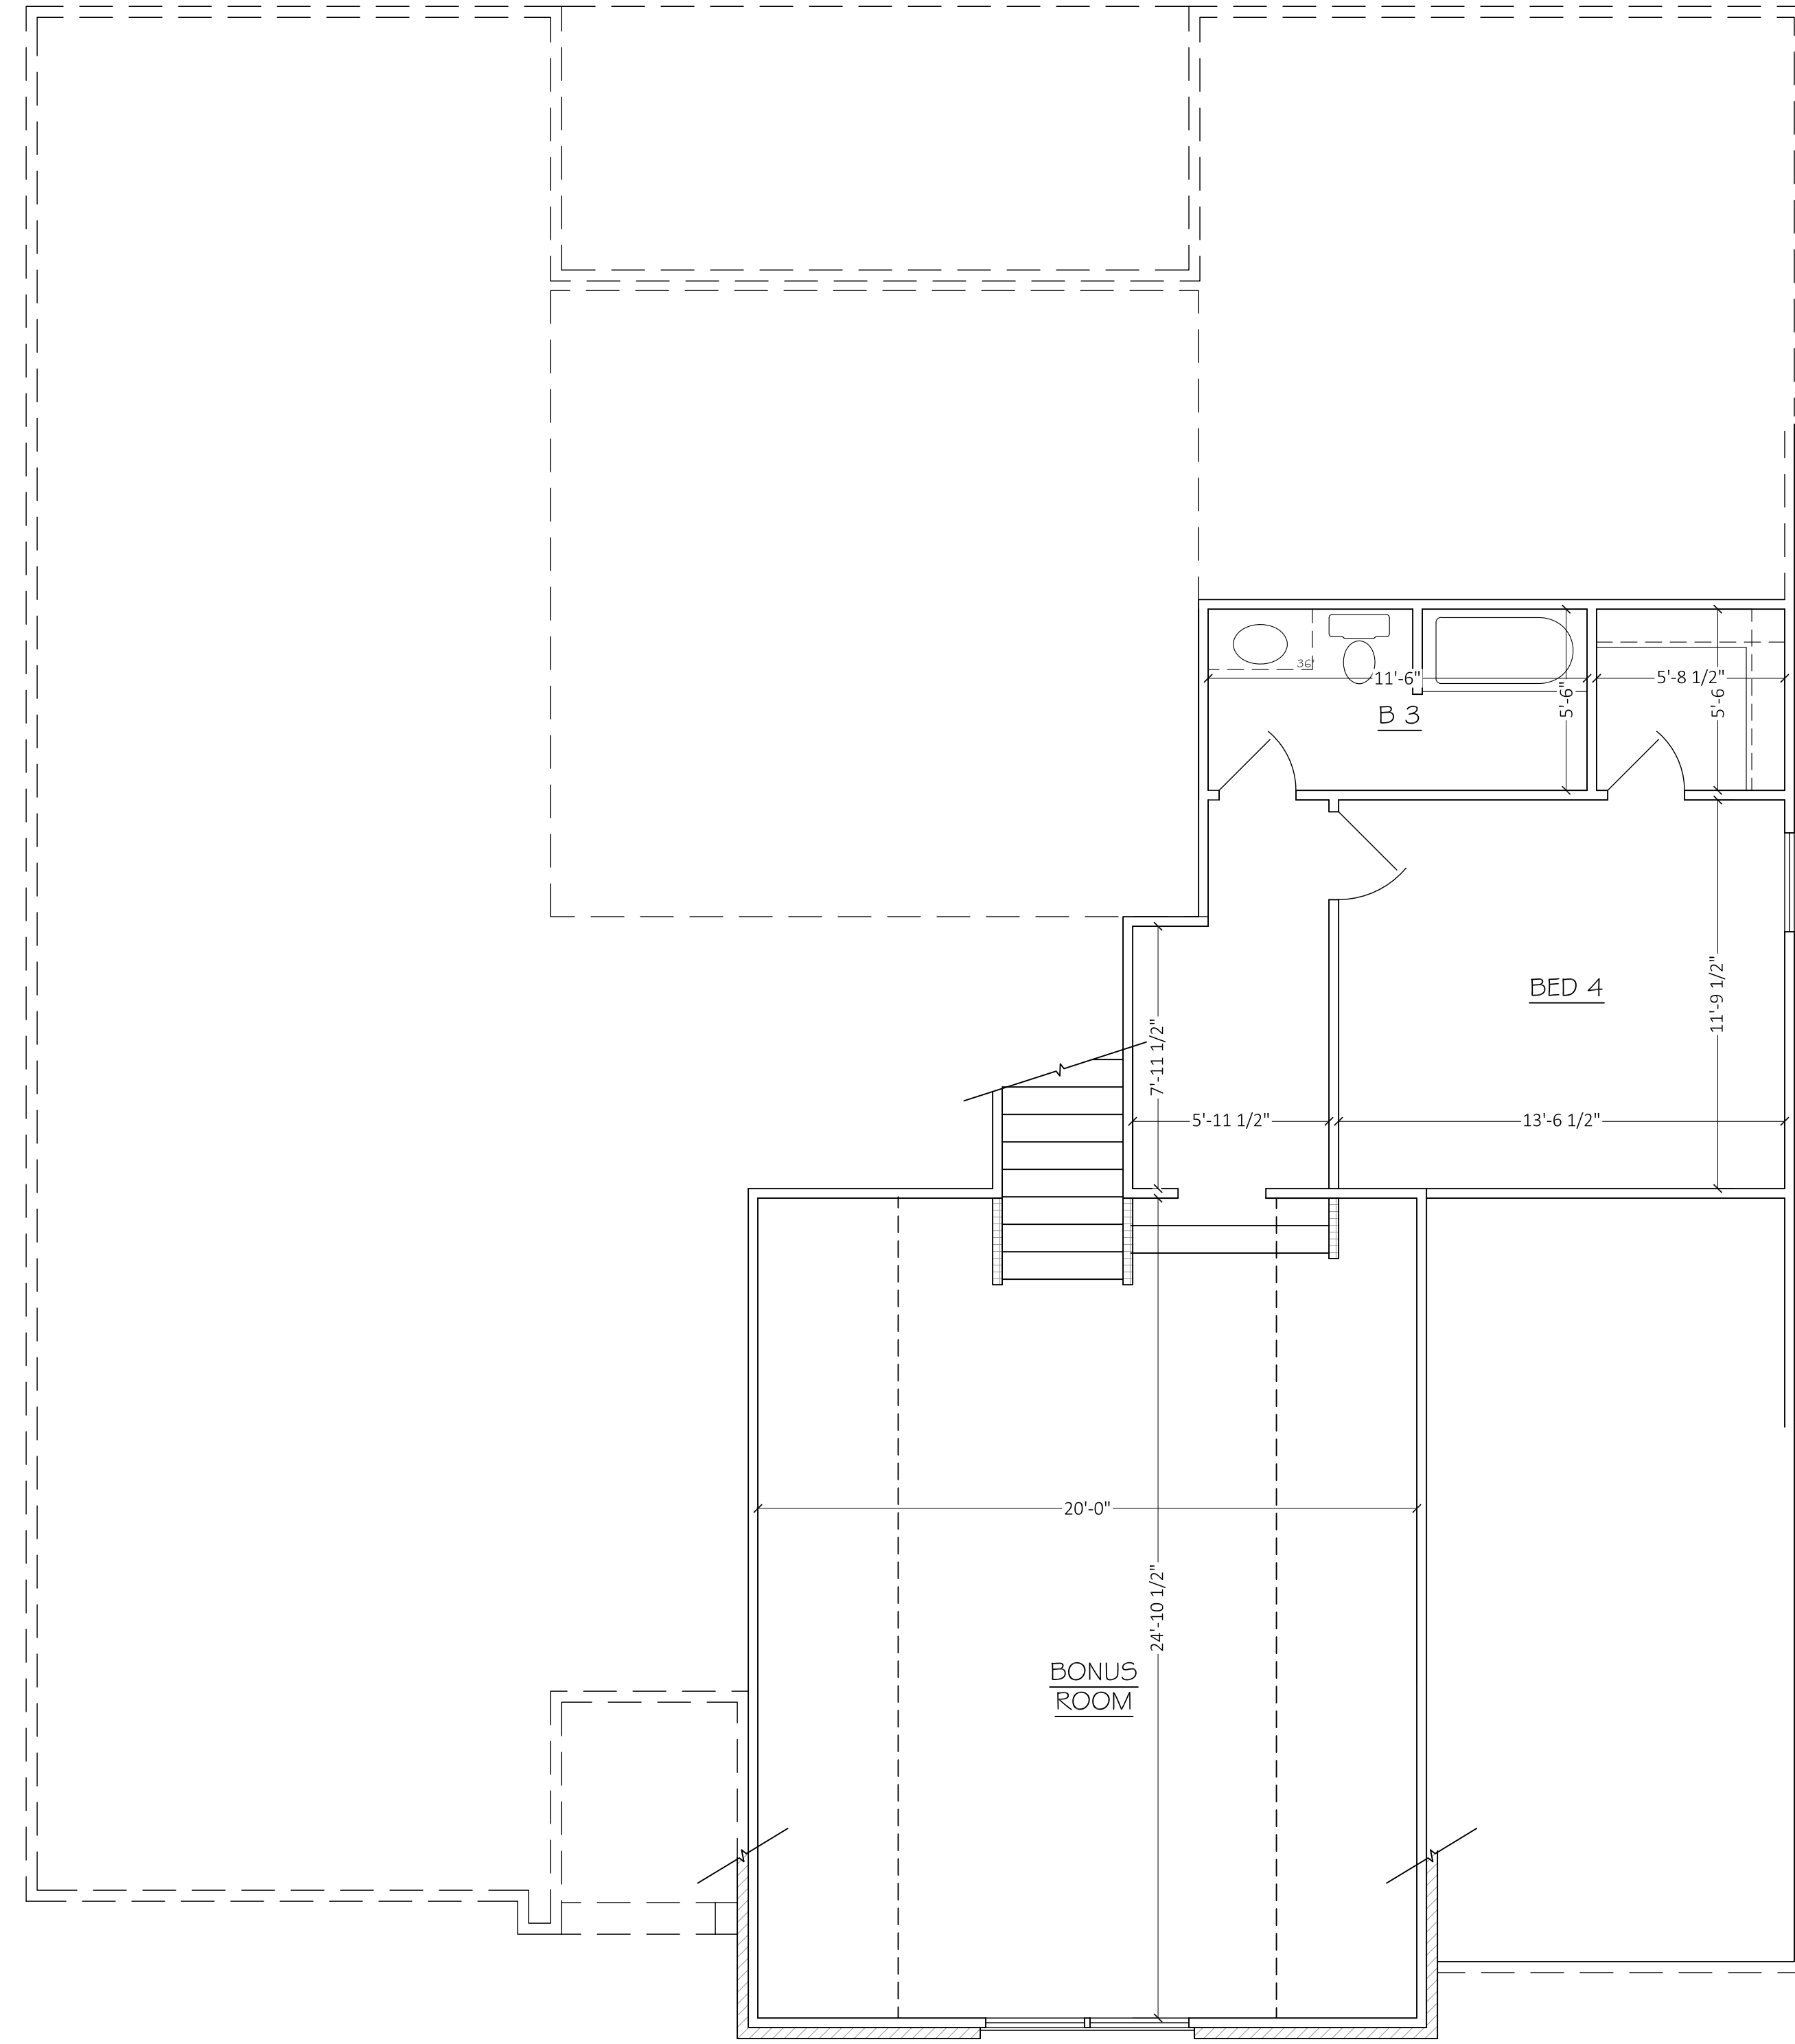

SECOND FLOOR PLAN

SCALE: 1/4"=1'-0"

THE RIDGE PH III LOT 358
THE OAKLAND

234 W. Northfield Blvd
 Murfreesboro, TN 37129

DRAWN BY:
 SAMANTHA MCCANN

DATE ISSUED: 05/20/22

FLOOR PLANS

A.3