


**DISCLAIMER**

THE PLANS, RENDERINGS, AND IMAGES PROVIDED IN THIS BROCHURE ARE FOR ILLUSTRATIVE PURPOSES ONLY. ALL DIMENSIONS, MATERIALS, AND SPECIFICATIONS ARE APPROXIMATE AND SUBJECT TO CHANGE WITHOUT NOTICE. FINAL CONSTRUCTION DETAILS MAY VARY FROM THE DESIGNS DEPICTED IN THIS BROCHURE.



**FRONT ELEVATION**

SCALE: 1/4"=1'-0"

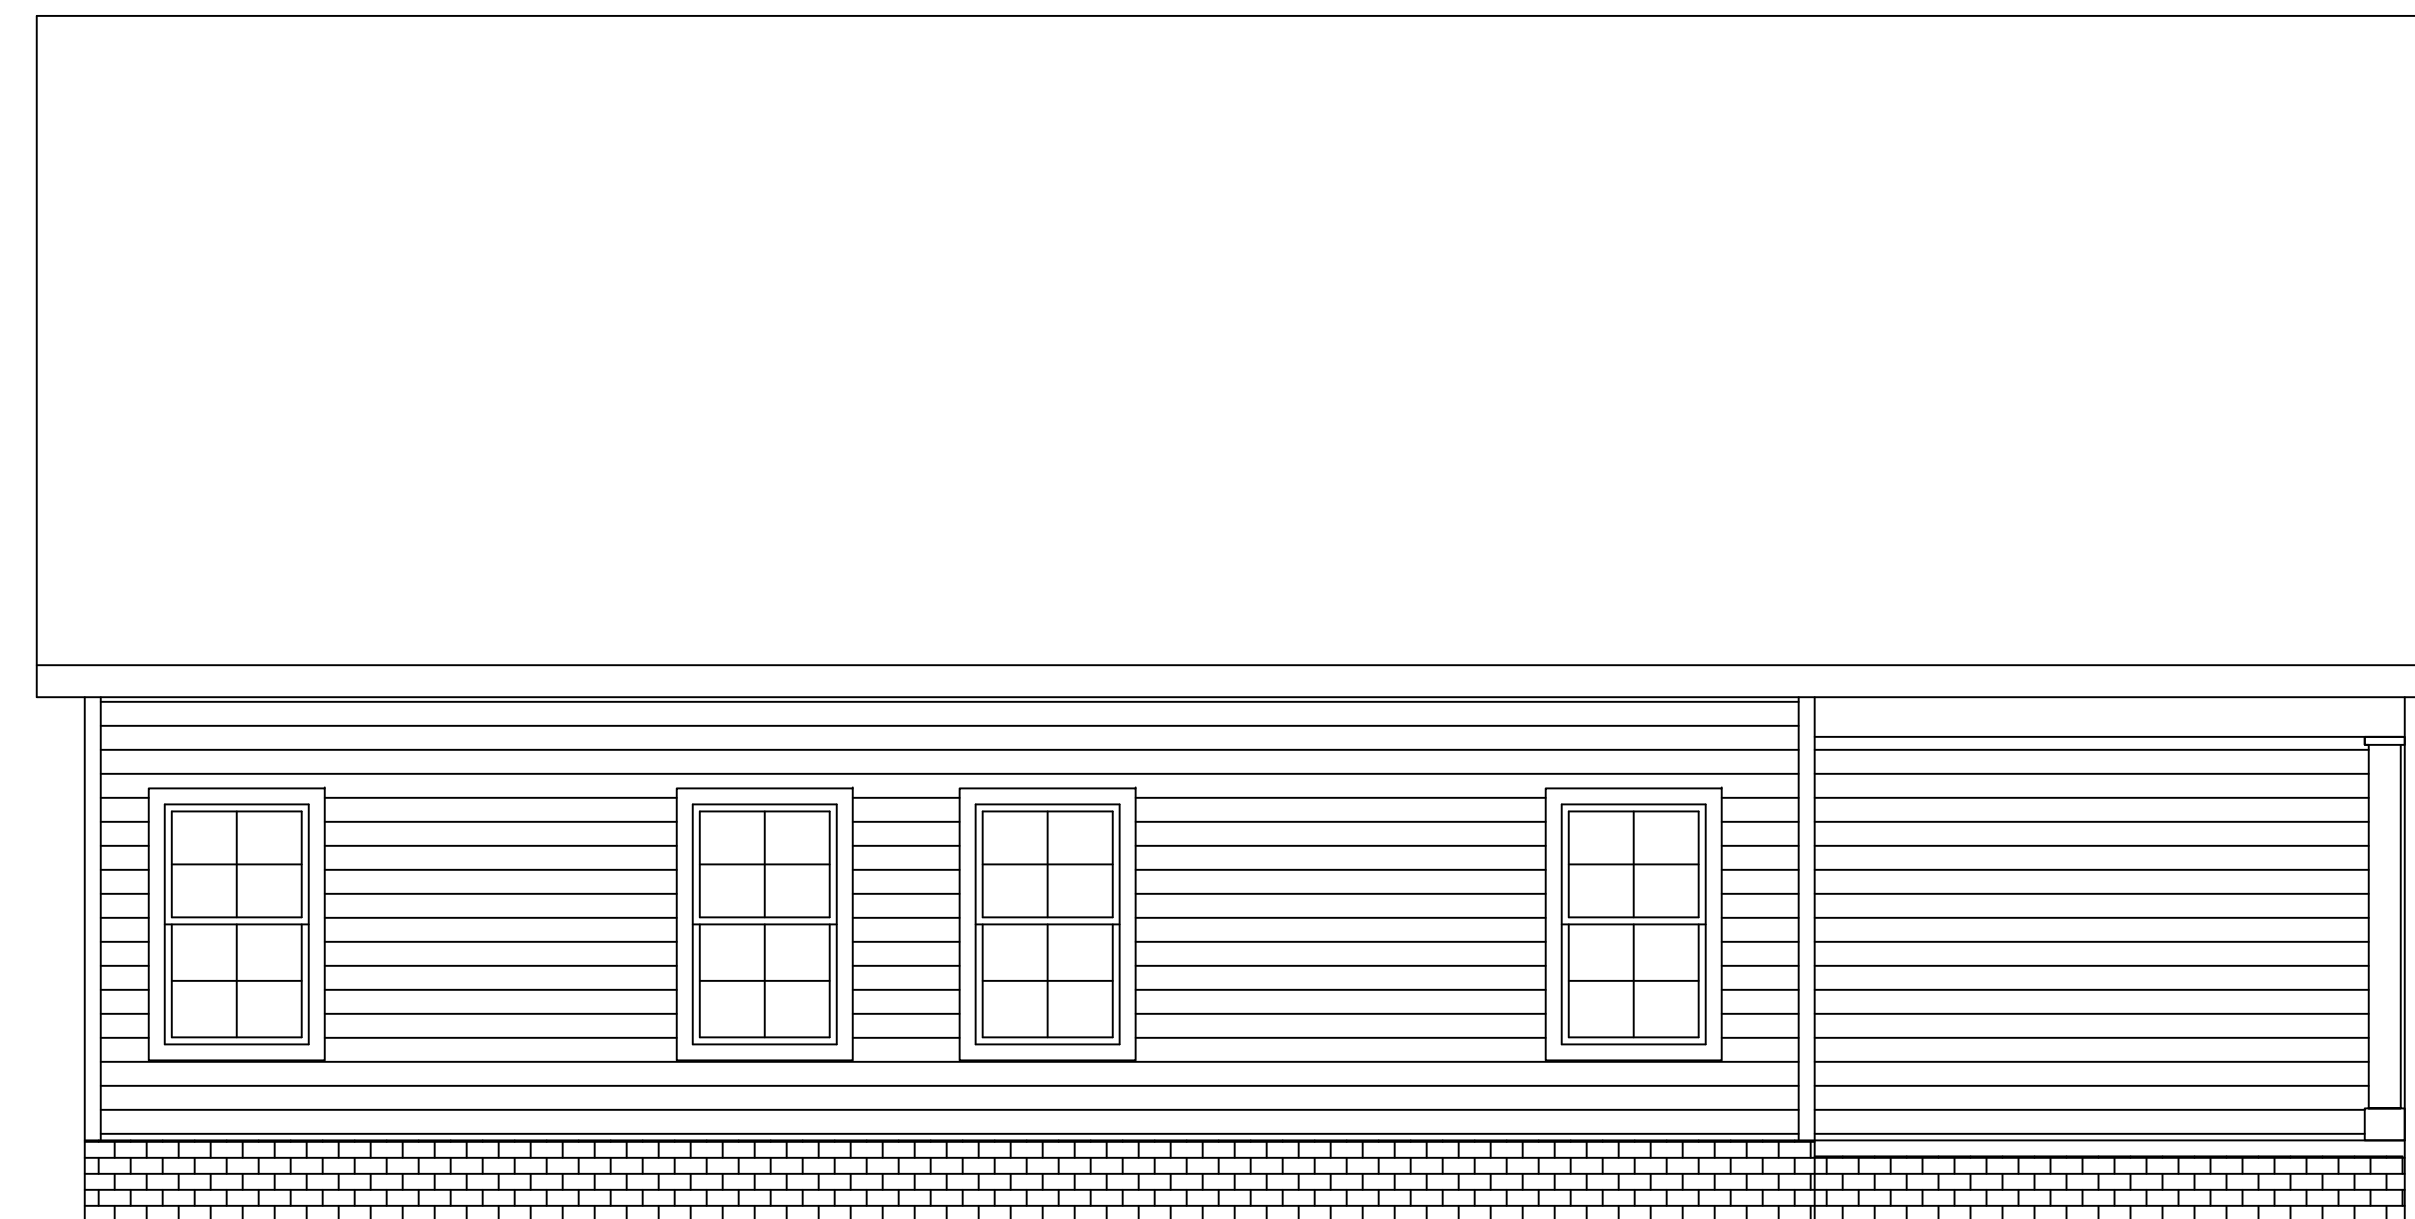

**DISCLAIMER**

THE PLANS, RENDERINGS, AND IMAGES PROVIDED IN THIS BROCHURE ARE FOR ILLUSTRATIVE PURPOSES ONLY. ALL DIMENSIONS, MATERIALS, AND SPECIFICATIONS ARE APPROXIMATE AND SUBJECT TO CHANGE WITHOUT NOTICE. FINAL CONSTRUCTION DETAILS MAY VARY FROM THE DESIGNS DEPICTED IN THIS BROCHURE.

| APPROX. AREA         |             |
|----------------------|-------------|
| FIRST FLOOR LIVING   | 1788        |
| SECOND FLOOR LIVING  | 551         |
| <b>TOTAL HEATED</b>  | <b>2339</b> |
| GARAGE               | 498         |
| FRONT PORCH COVERED  | 82          |
| <b>TOTAL COVERED</b> | <b>2984</b> |

**PROJECT INFO**


|             |               |
|-------------|---------------|
| SUBDIVISION | CARSONS LNDNG |
| LOT #       | LOT 5         |
| PLAN        | WILLOW        |
| GARAGE      | 2-CAR         |
| LH/RH ENTRY | RH ENTRY      |
| BEDROOMS    | 4             |
| BATHROOMS   | 3             |

**ELEVATIONS**

**A.1**

**DISCLAIMER**

THE PLANS, RENDERINGS, AND IMAGES PROVIDED IN THIS BROCHURE ARE FOR ILLUSTRATIVE PURPOSES ONLY. ALL DIMENSIONS, MATERIALS, AND SPECIFICATIONS ARE APPROXIMATE AND SUBJECT TO CHANGE WITHOUT NOTICE. FINAL CONSTRUCTION DETAILS MAY VARY FROM THE DESIGNS DEPICTED IN THIS BROCHURE.

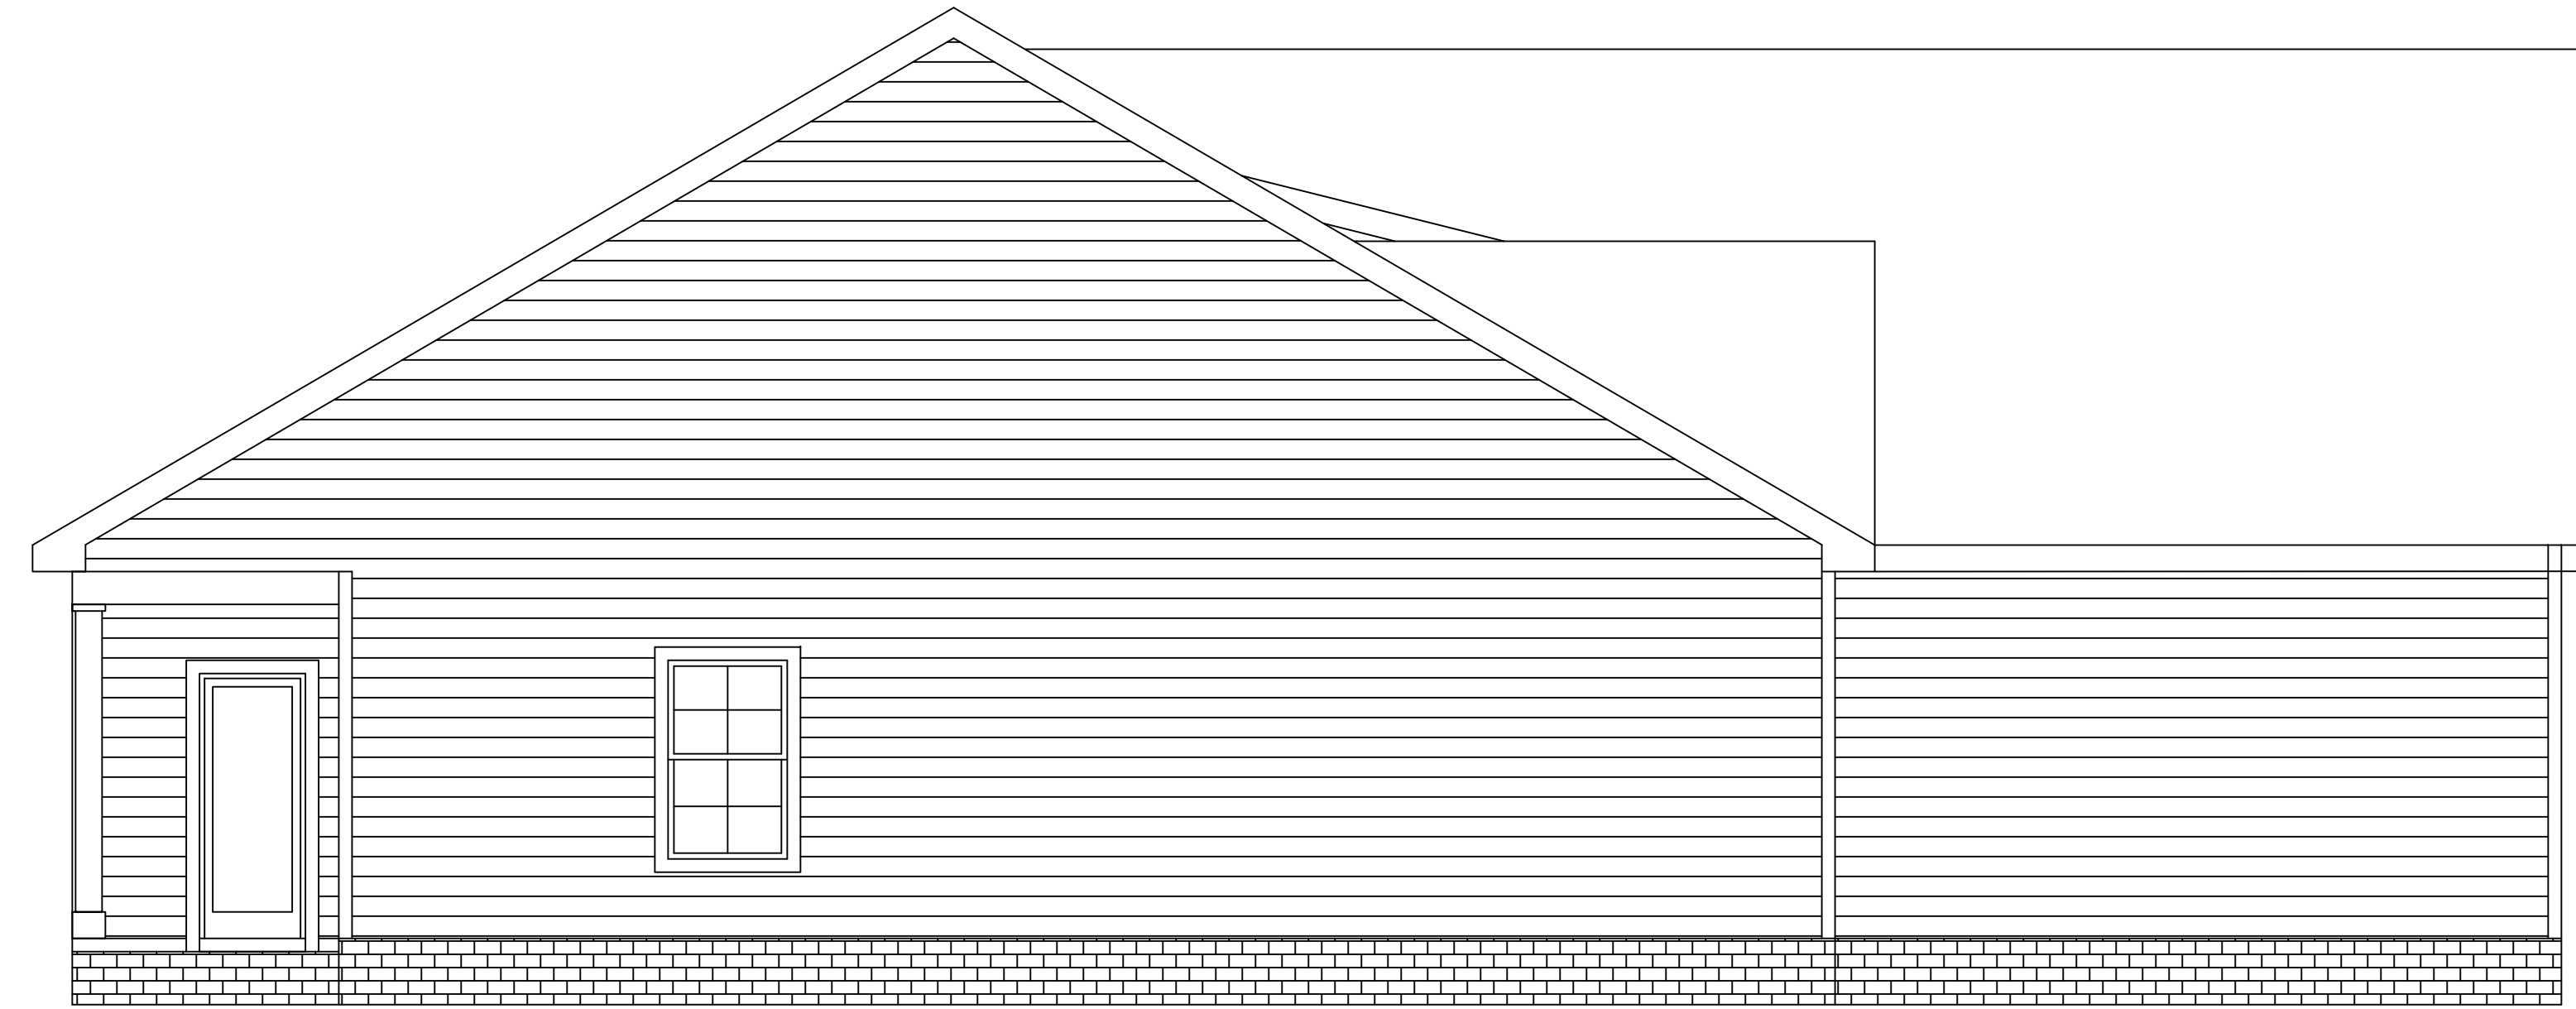

**RIGHT SD ELEVATION**

SCALE: 1/4"=1'-0"



**RIGHT SD ELEVATION**

SCALE: 1/4"=1'-0"

**DISCLAIMER**

THE PLANS, RENDERINGS, AND IMAGES PROVIDED IN THIS BROCHURE ARE FOR ILLUSTRATIVE PURPOSES ONLY. ALL DIMENSIONS, MATERIALS, AND SPECIFICATIONS ARE APPROXIMATE AND SUBJECT TO CHANGE WITHOUT NOTICE. FINAL CONSTRUCTION DETAILS MAY VARY FROM THE DESIGNS DEPICTED IN THIS BROCHURE.

| APPROX. AREA         |             |
|----------------------|-------------|
| FIRST FLOOR LIVING   | 1788        |
| SECOND FLOOR LIVING  | 551         |
| <b>TOTAL HEATED</b>  | <b>2339</b> |
| GARAGE               | 498         |
| FRONT PORCH COVERED  | 82          |
| <b>TOTAL COVERED</b> | <b>2984</b> |

**PROJECT INFO**


|             |               |
|-------------|---------------|
| SUBDIVISION | CARSONS LNDNG |
| LOT #       | LOT 5         |
| PLAN        | WILLOW        |
| GARAGE      | 2-CAR         |
| LH/RH ENTRY | RH ENTRY      |
| BEDROOMS    | 4             |
| BATHROOMS   | 3             |

**ELEVATIONS**

**A.2**

**DISCLAIMER**

THE PLANS, RENDERINGS, AND IMAGES PROVIDED IN THIS BROCHURE ARE FOR ILLUSTRATIVE PURPOSES ONLY. ALL DIMENSIONS, MATERIALS, AND SPECIFICATIONS ARE APPROXIMATE AND SUBJECT TO CHANGE WITHOUT NOTICE. FINAL CONSTRUCTION DETAILS MAY VARY FROM THE DESIGNS DEPICTED IN THIS BROCHURE.

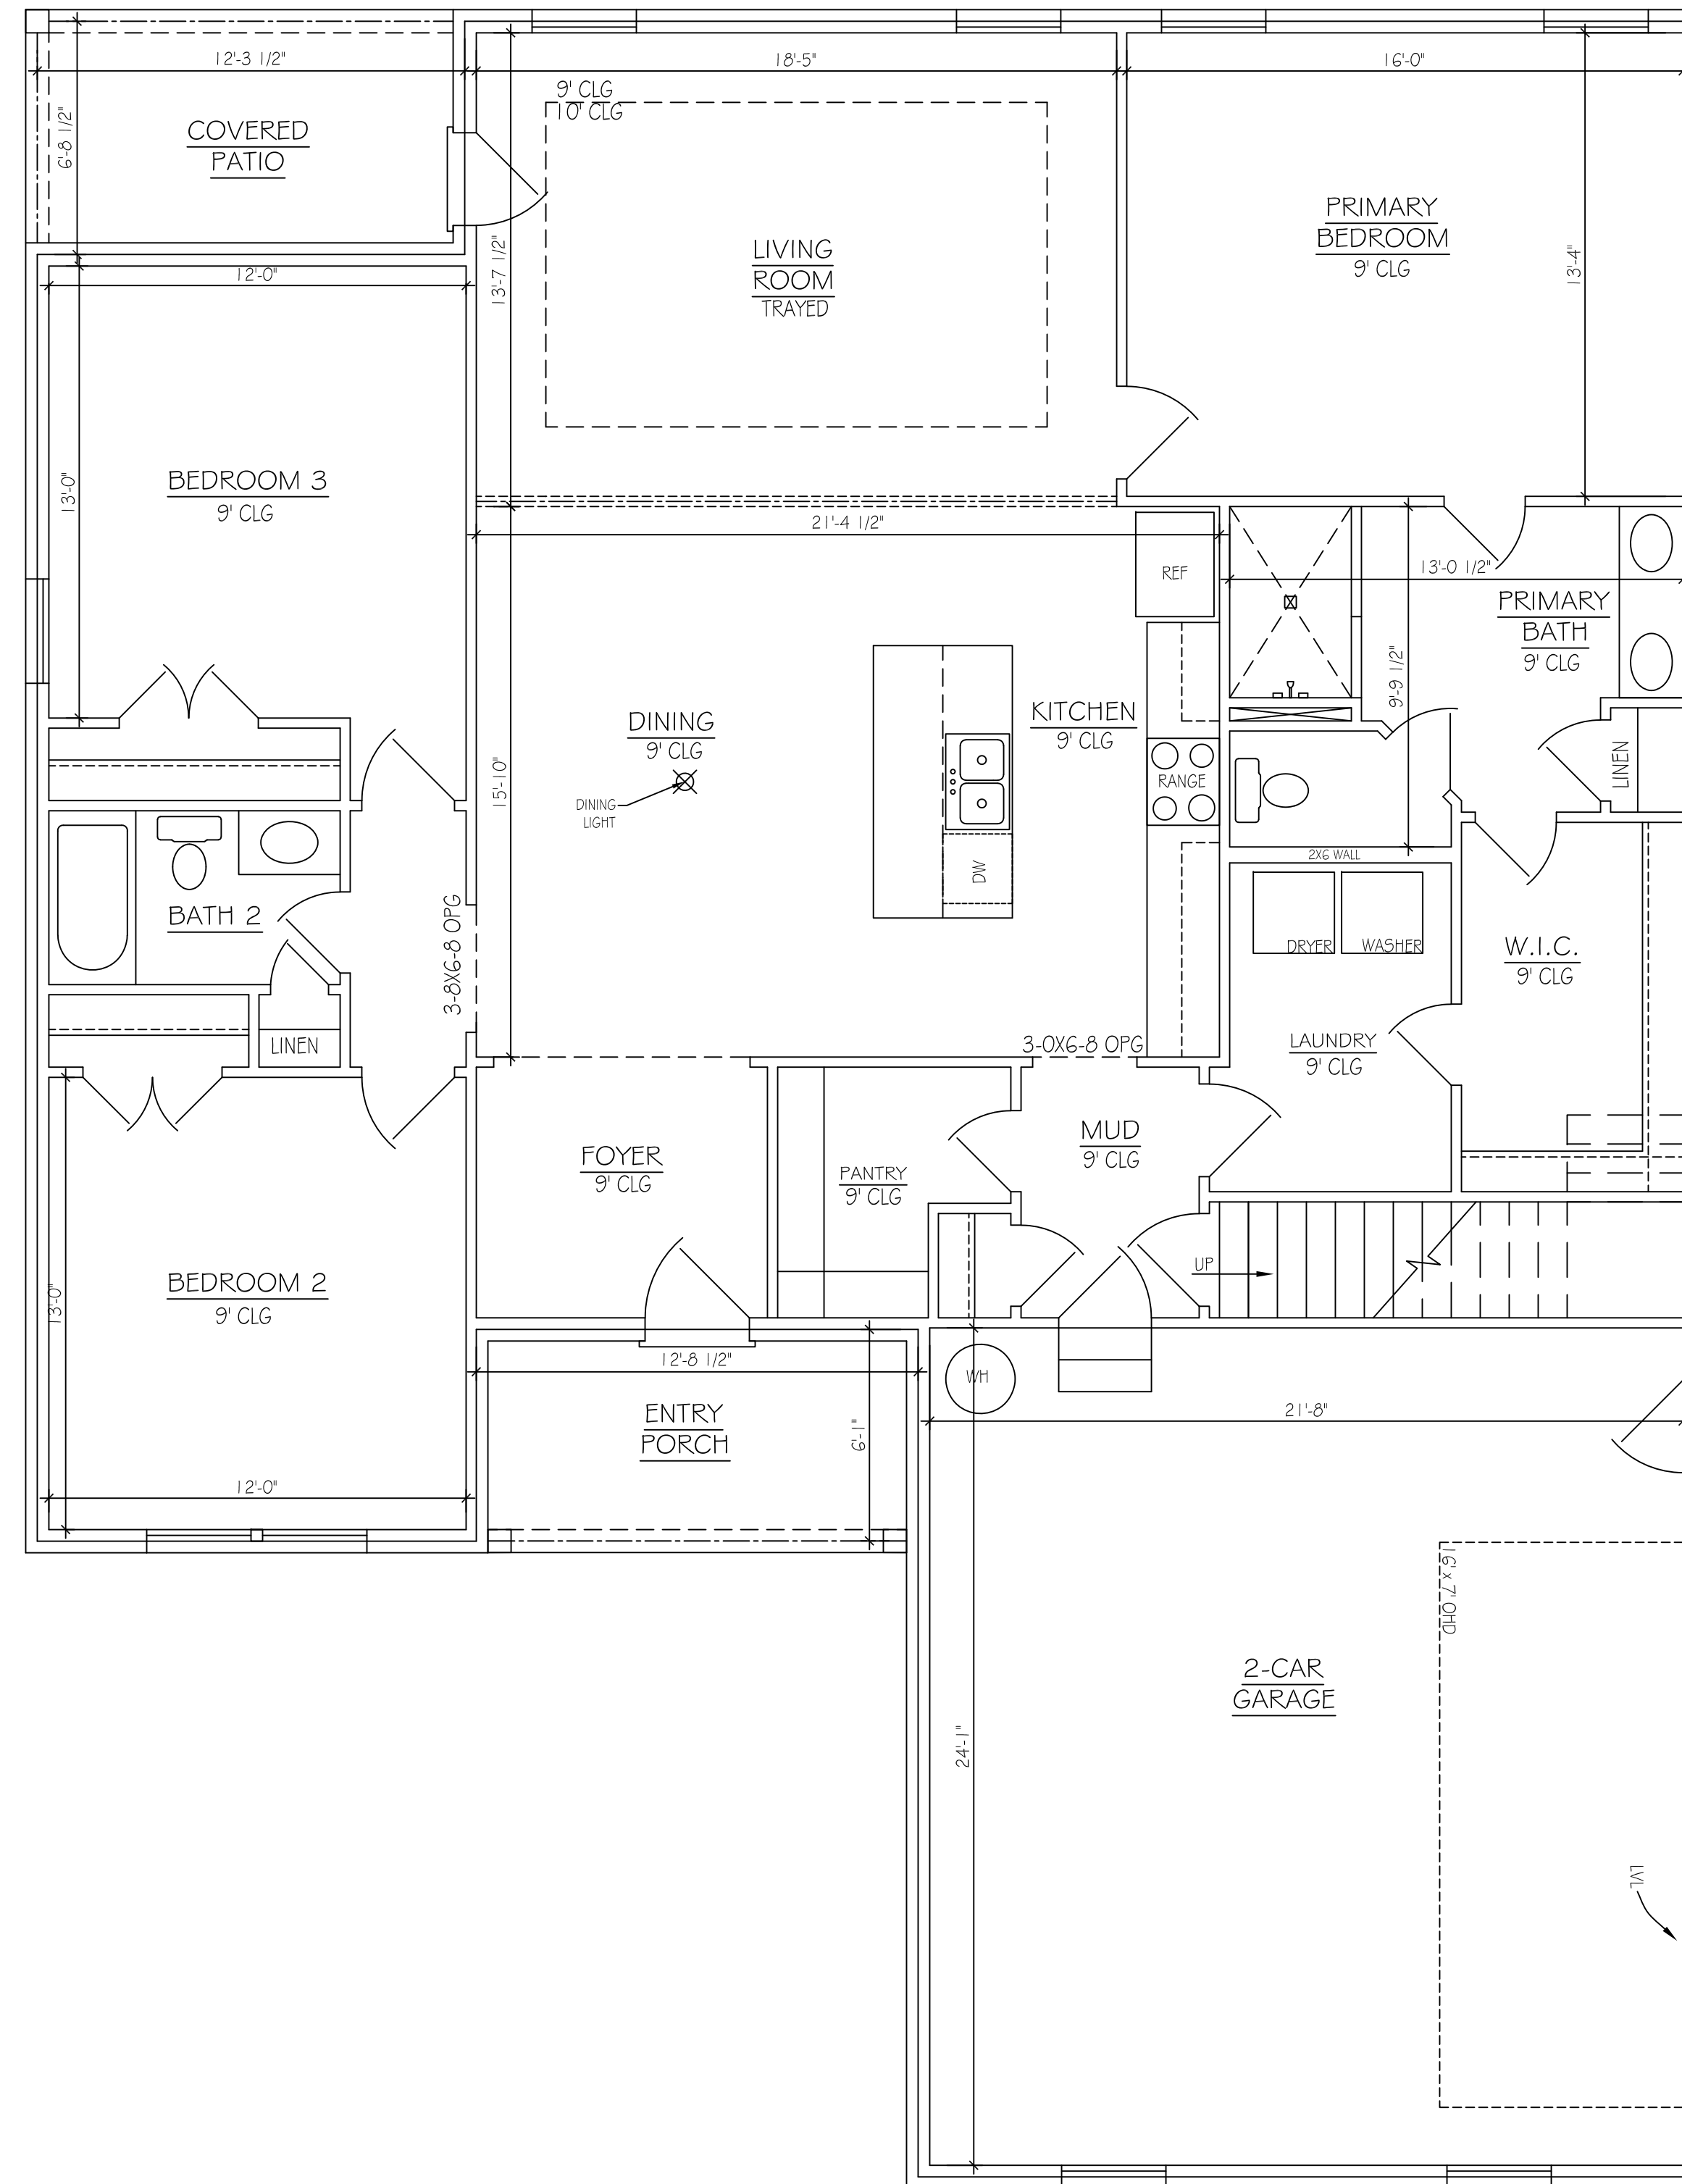

**DISCLAIMER**

THE PLANS, RENDERINGS, AND IMAGES PROVIDED IN THIS BROCHURE ARE FOR ILLUSTRATIVE PURPOSES ONLY. ALL DIMENSIONS, MATERIALS, AND SPECIFICATIONS ARE APPROXIMATE AND SUBJECT TO CHANGE WITHOUT NOTICE. FINAL CONSTRUCTION DETAILS MAY VARY FROM THE DESIGNS DEPICTED IN THIS BROCHURE.

| APPROX. AREA         |             |
|----------------------|-------------|
| FIRST FLOOR LIVING   | 1788        |
| SECOND FLOOR LIVING  | 551         |
| <b>TOTAL HEATED</b>  | <b>2339</b> |
| GARAGE               | 498         |
| FRONT PORCH          | 65          |
| COVERED              | 82          |
| <b>TOTAL COVERED</b> | <b>2984</b> |

**PROJECT INFO**


|             |               |
|-------------|---------------|
| SUBDIVISION | CARSONS LNDNG |
| LOT #       | LOT 5         |
| PLAN        | WILLOW        |
| GARAGE      | 2-CAR         |
| LH/RH ENTRY | RH ENTRY      |
| BEDROOMS    | 4             |
| BATHROOMS   | 3             |

**FLOOR PLAN**

**A.3**

**DISCLAIMER**

THE PLANS, RENDERINGS, AND IMAGES PROVIDED IN THIS BROCHURE ARE FOR ILLUSTRATIVE PURPOSES ONLY. ALL DIMENSIONS, MATERIALS, AND SPECIFICATIONS ARE APPROXIMATE AND SUBJECT TO CHANGE WITHOUT NOTICE. FINAL CONSTRUCTION DETAILS MAY VARY FROM THE DESIGNS DEPICTED IN THIS BROCHURE.

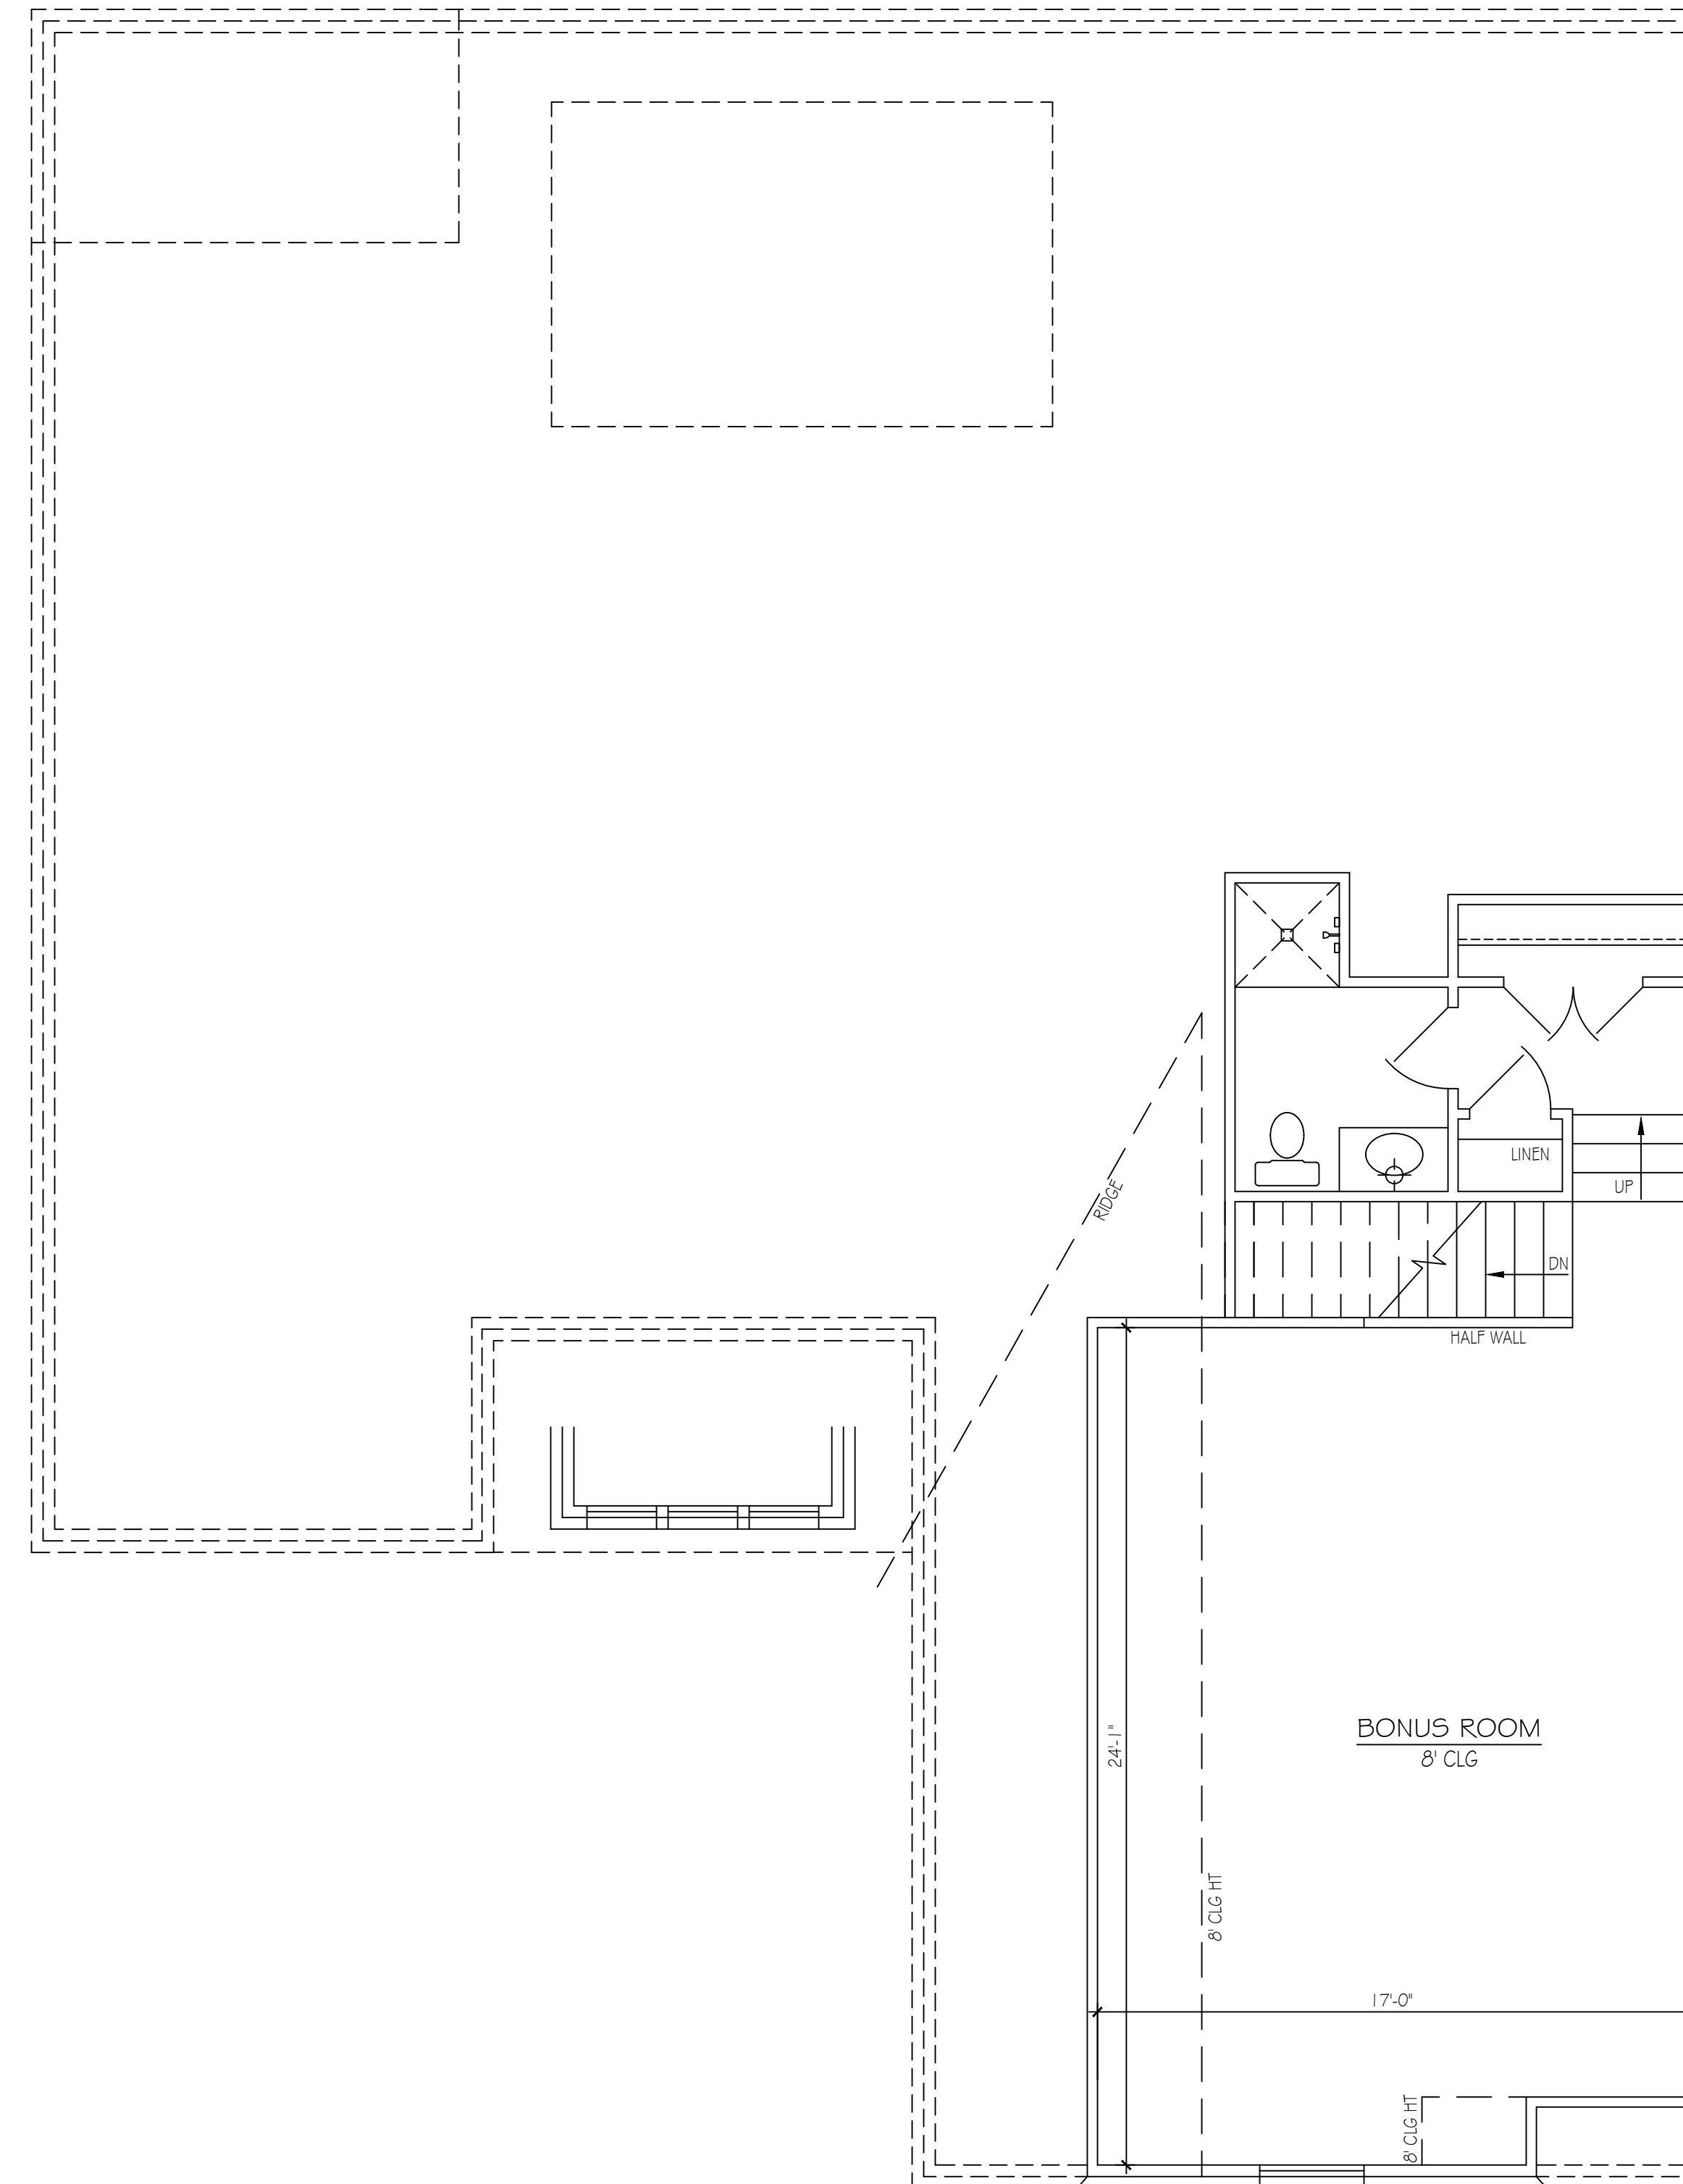

**DISCLAIMER**

THE PLANS, RENDERINGS, AND IMAGES PROVIDED IN THIS BROCHURE ARE FOR ILLUSTRATIVE PURPOSES ONLY. ALL DIMENSIONS, MATERIALS, AND SPECIFICATIONS ARE APPROXIMATE AND SUBJECT TO CHANGE WITHOUT NOTICE. FINAL CONSTRUCTION DETAILS MAY VARY FROM THE DESIGNS DEPICTED IN THIS BROCHURE.

| APPROX. AREA        |      |
|---------------------|------|
| FIRST FLOOR LIVING  | 1788 |
| SECOND FLOOR LIVING | 551  |
| TOTAL HEATED        | 2339 |
| GARAGE              | 498  |
| FRONT PORCH COVERED | 82   |
| TOTAL COVERED       | 2984 |

**PROJECT INFO**

|             |               |
|-------------|---------------|
| SUBDIVISION | CARSONS LNDNG |
| LOT #       | LOT 5         |
| PLAN        | WILLOW        |
| GARAGE      | 2-CAR         |
| LH/RH ENTRY | RH ENTRY      |
| BEDROOMS    | 4             |
| BATHROOMS   | 3             |

**FLOOR PLAN**

**A.4**