


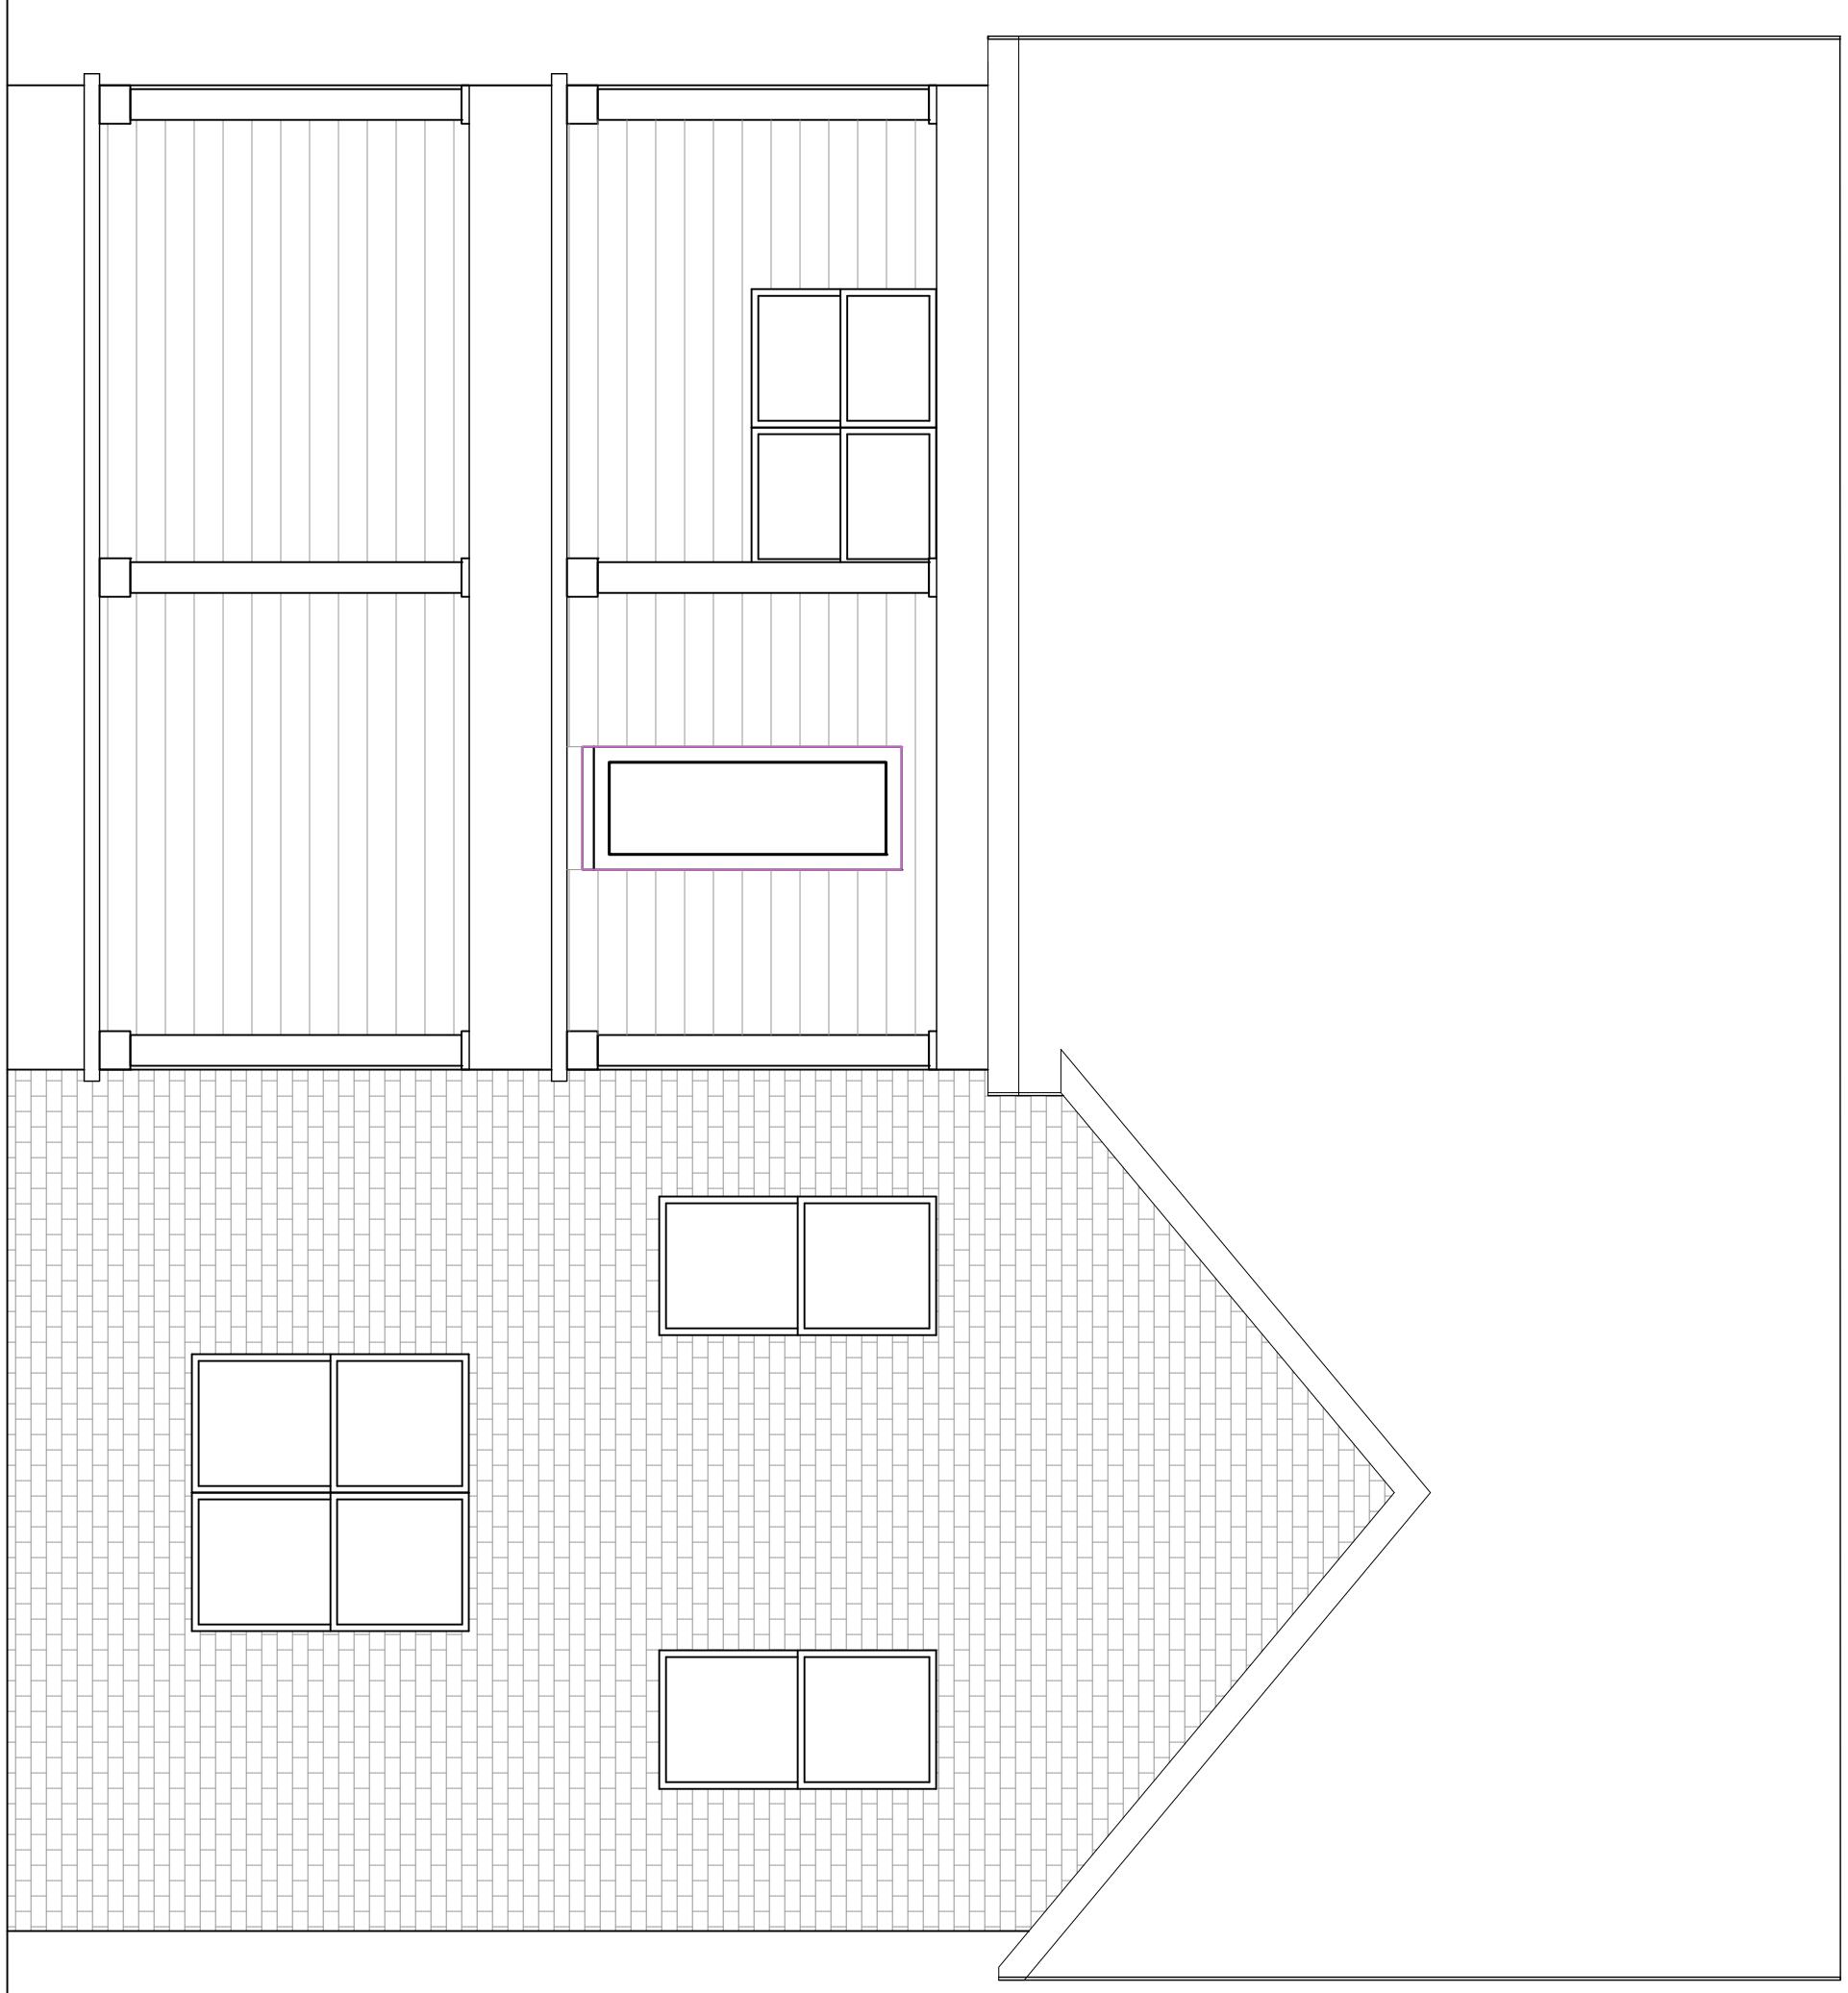

FRONT ELEVATION

SCALE: 1/4" = 1'-0"



REAR ELEVATION


SCALE: 1/4" = 1'-0"

PROJECT INFO

SUBDIVISION	THE RIDGE
LOT #	343
PLAN	HAWTHORNE
GARAGE	3-CAR
LHR/R ENTRY	RIGHT HAND
BEDROOMS	4
BATHROOMS	3.5

ELEVATIONS

A.1

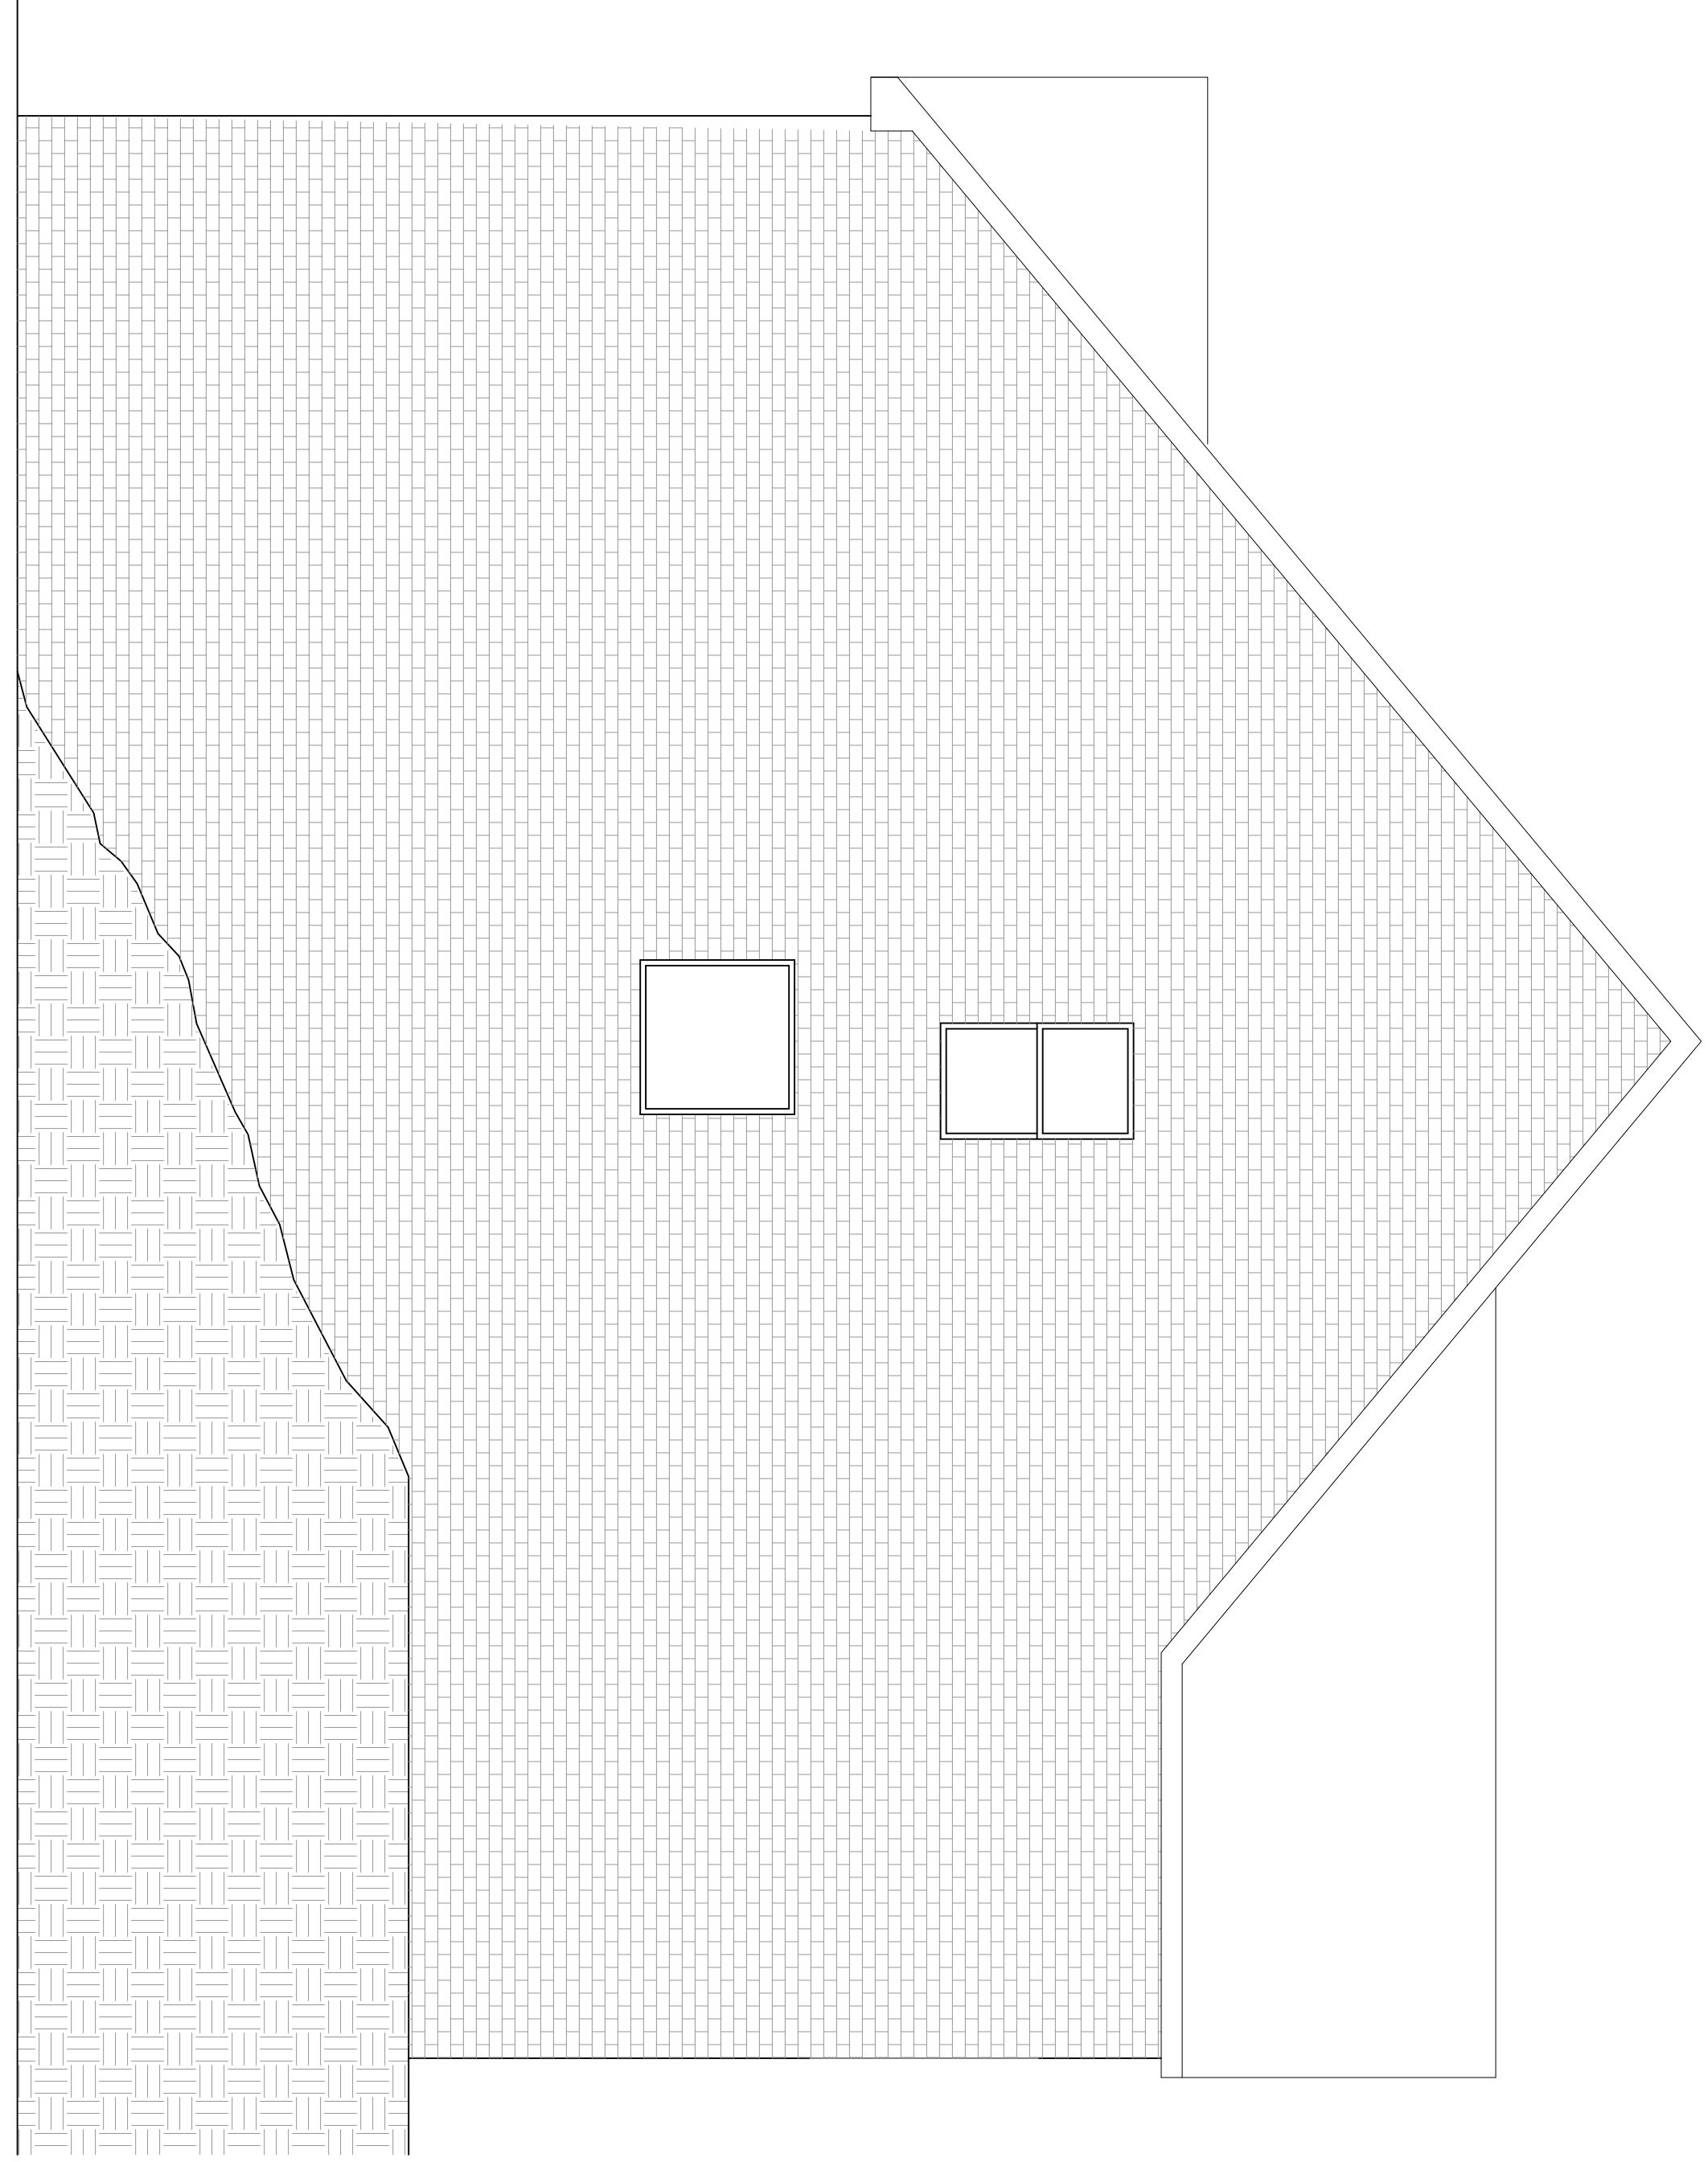

LEFT ELEVATION

SCALE: $\frac{1}{4}'' = 1'-0''$



RIGHT ELEVATION


SCALE: $\frac{1}{4}'' = 1'-0''$

PROJECT INFO

SUBDIVISION	THE RIDGE
LOT #	343
PLAN	HAWTHORNE
GARAGE	3-CAR
LHR/R ENTRY	RIGHT HAND
BEDROOMS	4
BATHROOMS	3.5

ELEVATIONS

A.2

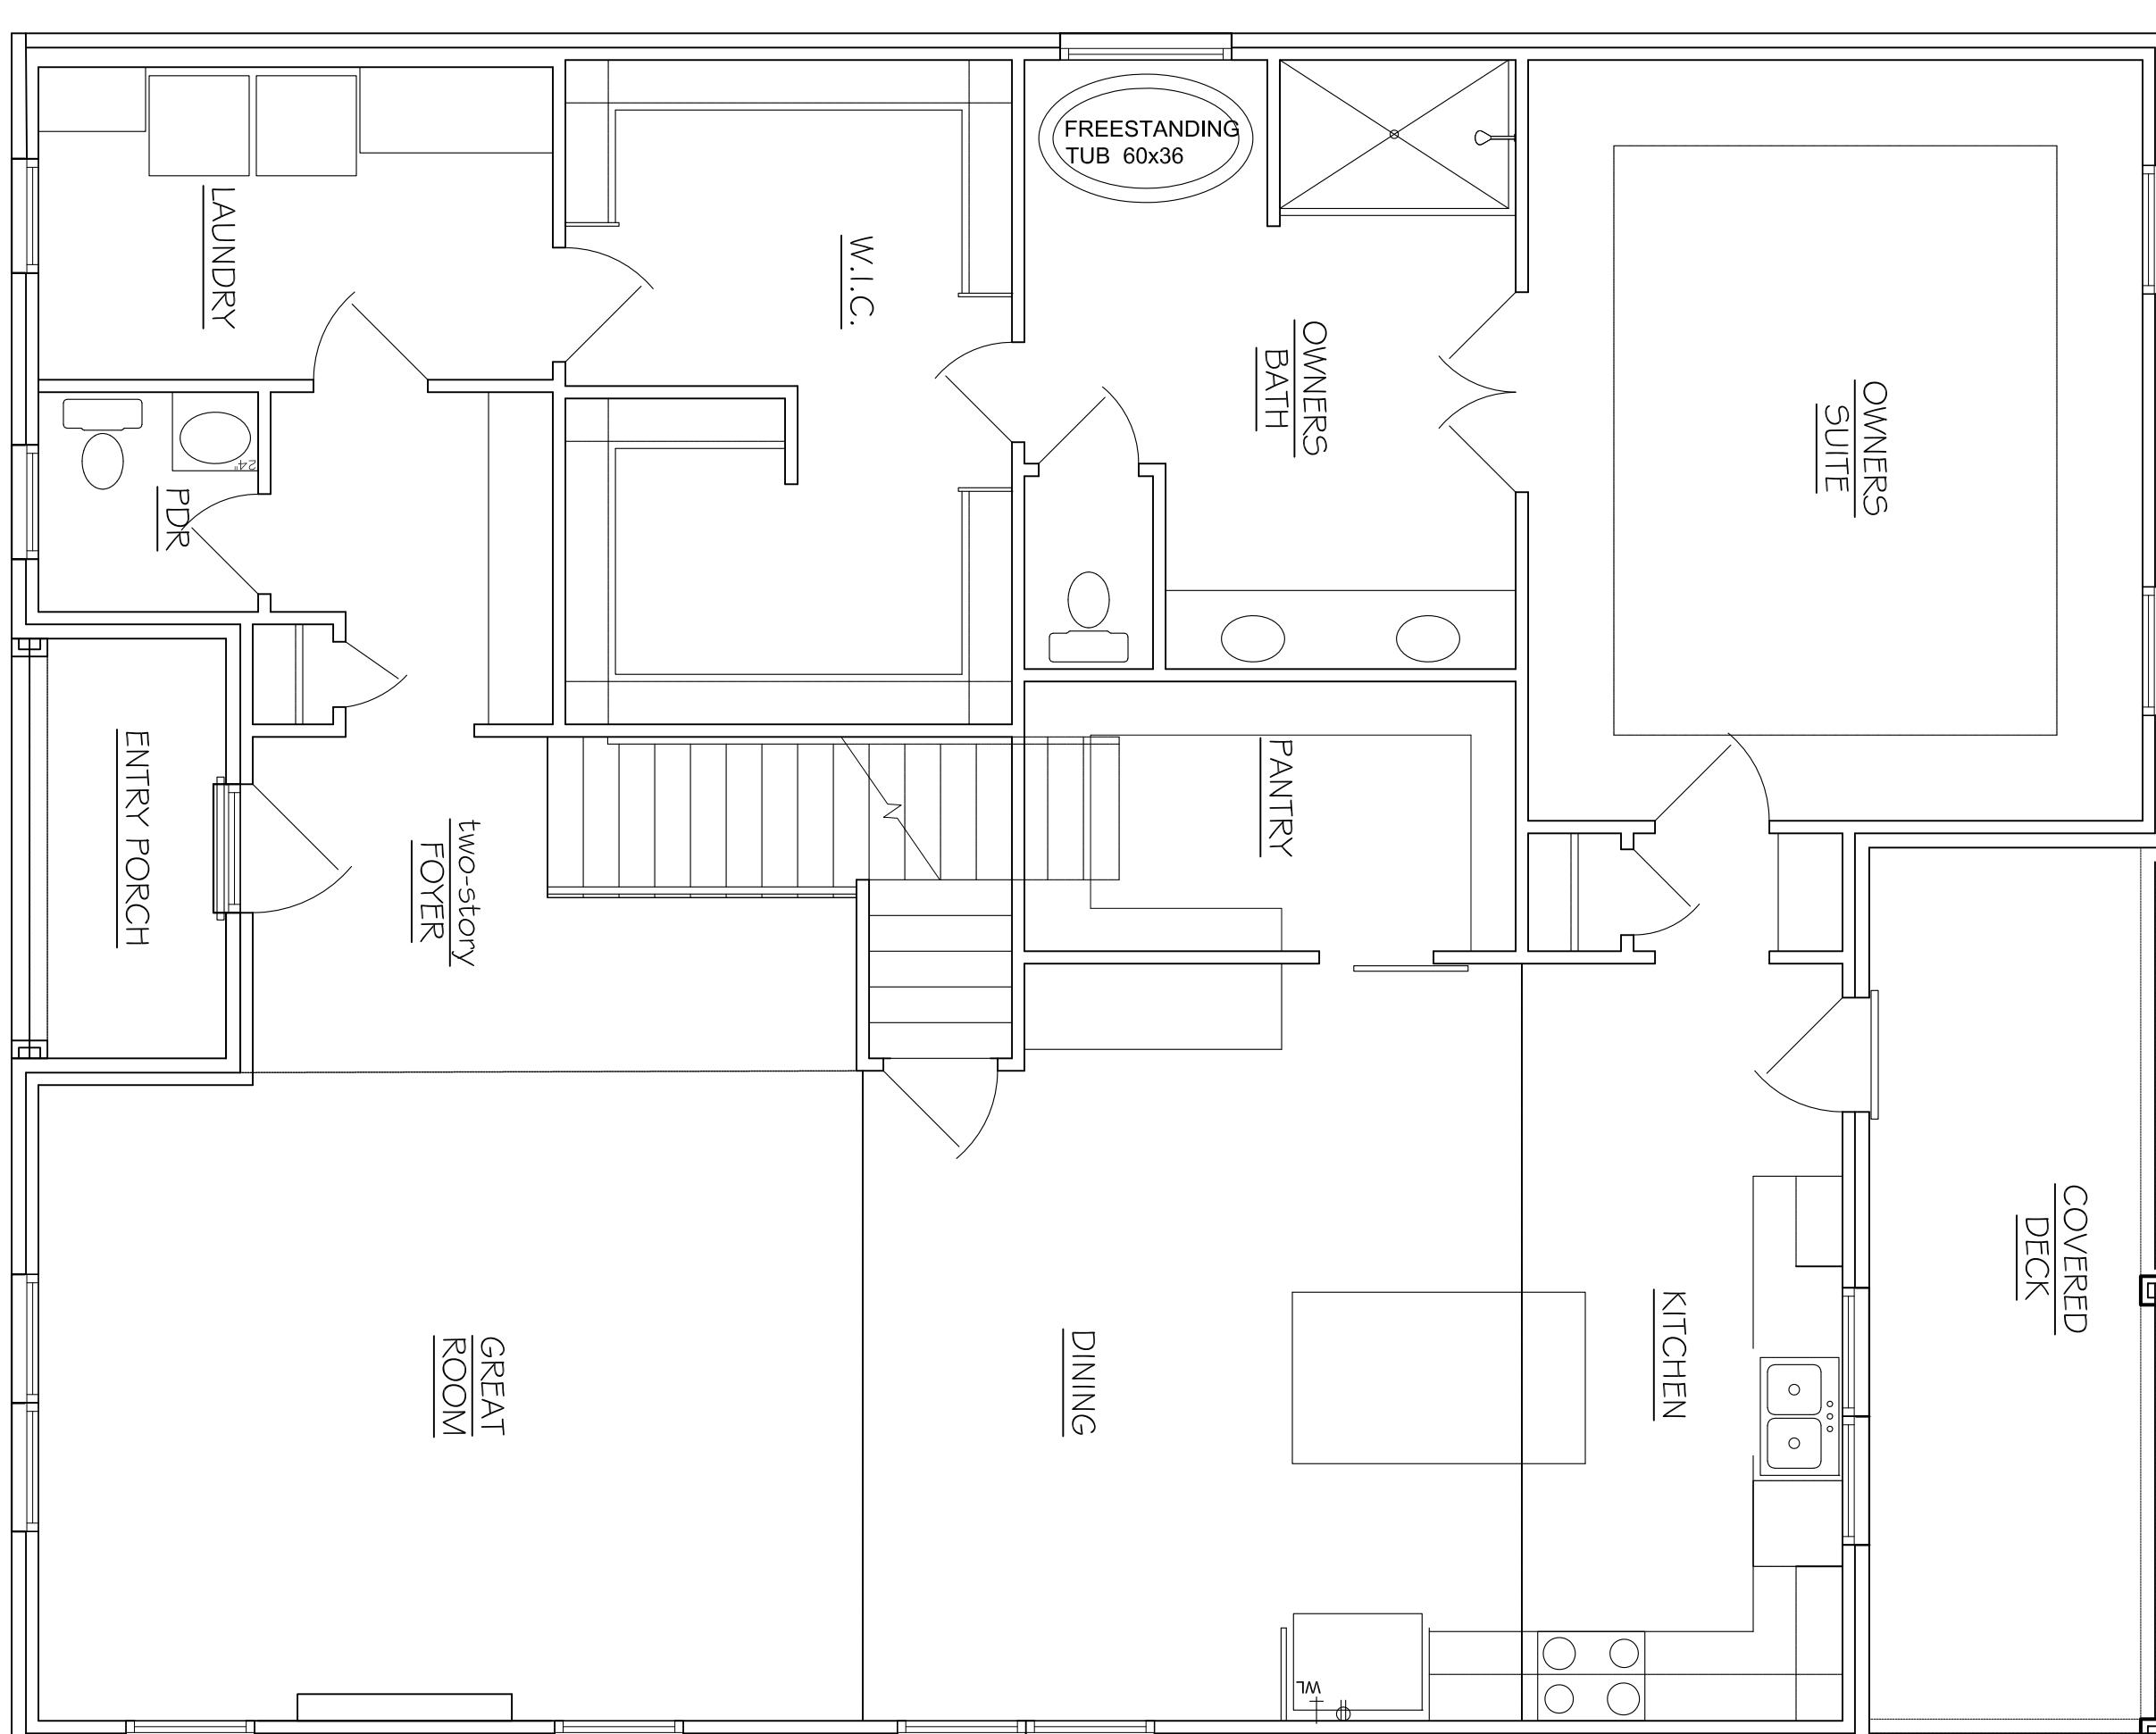**PROJECT INFO**

SUBDIVISION THE RIDGE

LOT # 343

PLAN HAWTHORNE

GARAGE 3-CAR

LHRH ENTRY RIGHT HAND


BEDROOMS 4

BATHROOMS 3.5

FLOOR PLAN

A.3


APPROX. AREA	
FIRST FLOOR LIVING	1758
SECOND FLOOR LIVING	894
BASEMENT LIVING	870
TOTAL HEATED	3522
GARAGE	861
FRONT PORCH	56
COVERED REAR PORCH	410
TOTAL COVERED	4849

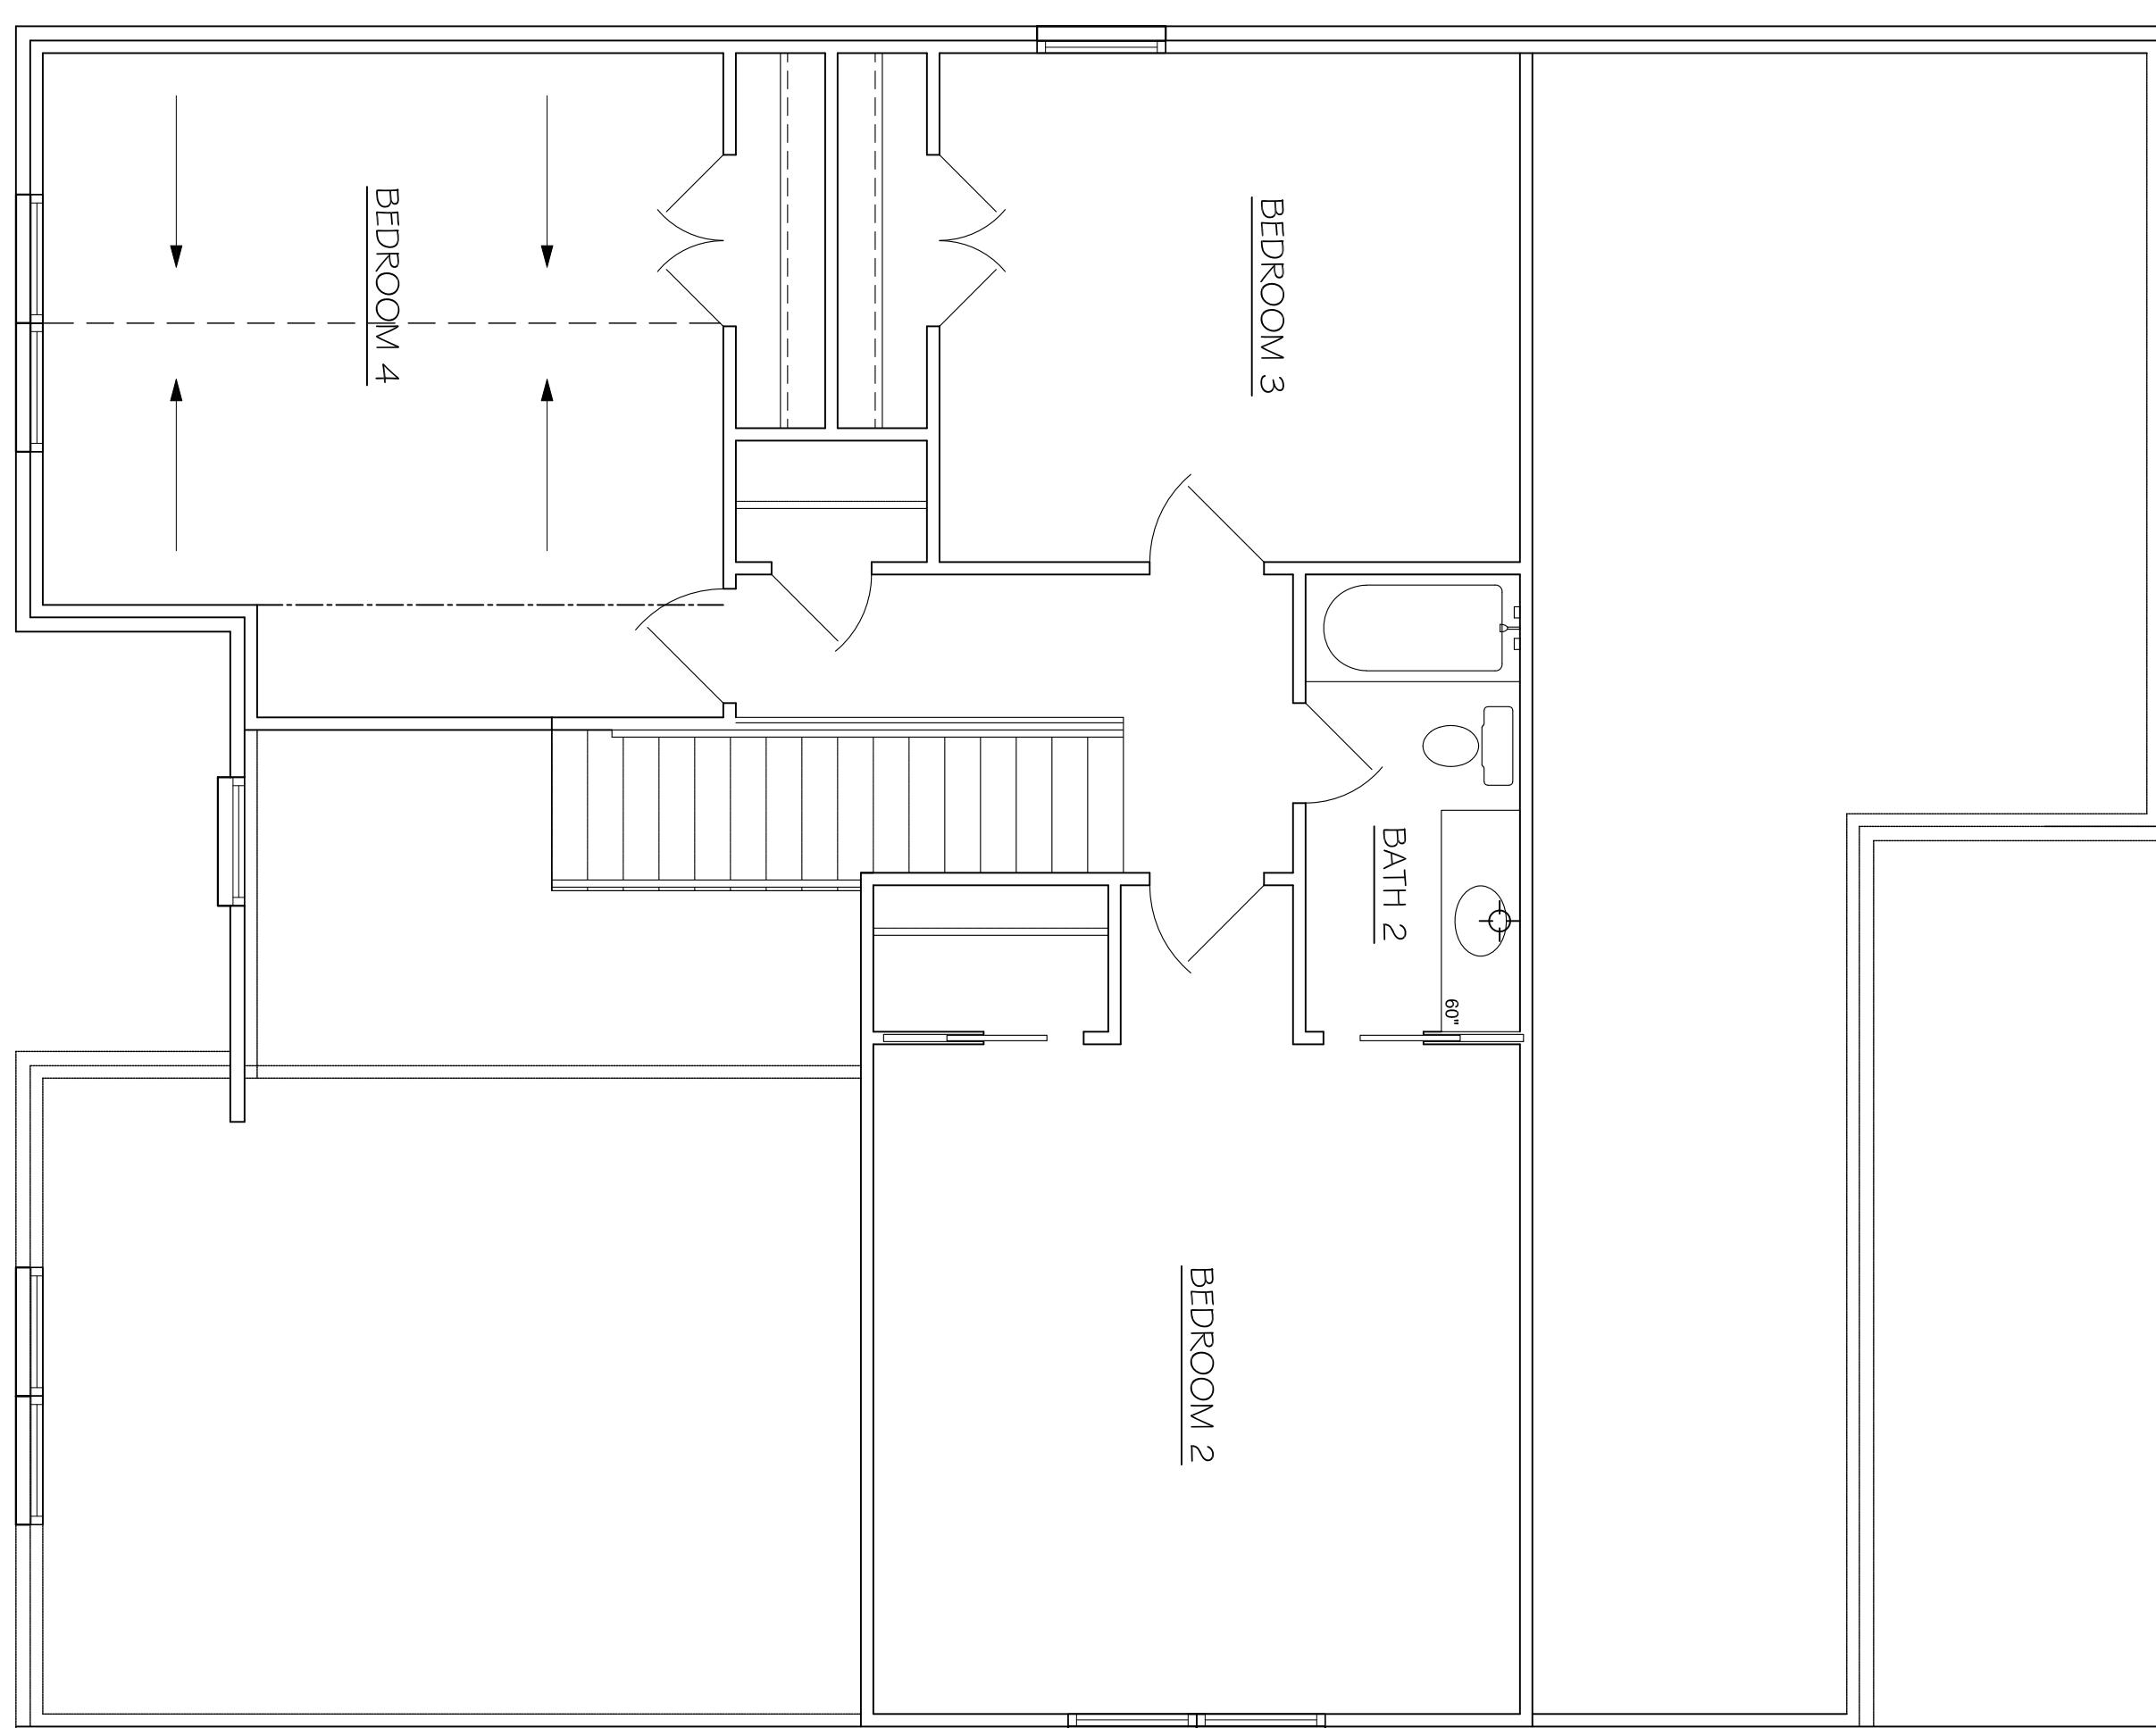

PROJECT INFO	
SUBDIVISION	THE RIDGE
LOT #	343
PLAN	HAWTHORNE
GARAGE	3 CAR
LHR/H ENTRY	RIGHT HAND
BEDROOMS	4
BATHROOMS	3.5

FLOOR PLAN

A.4

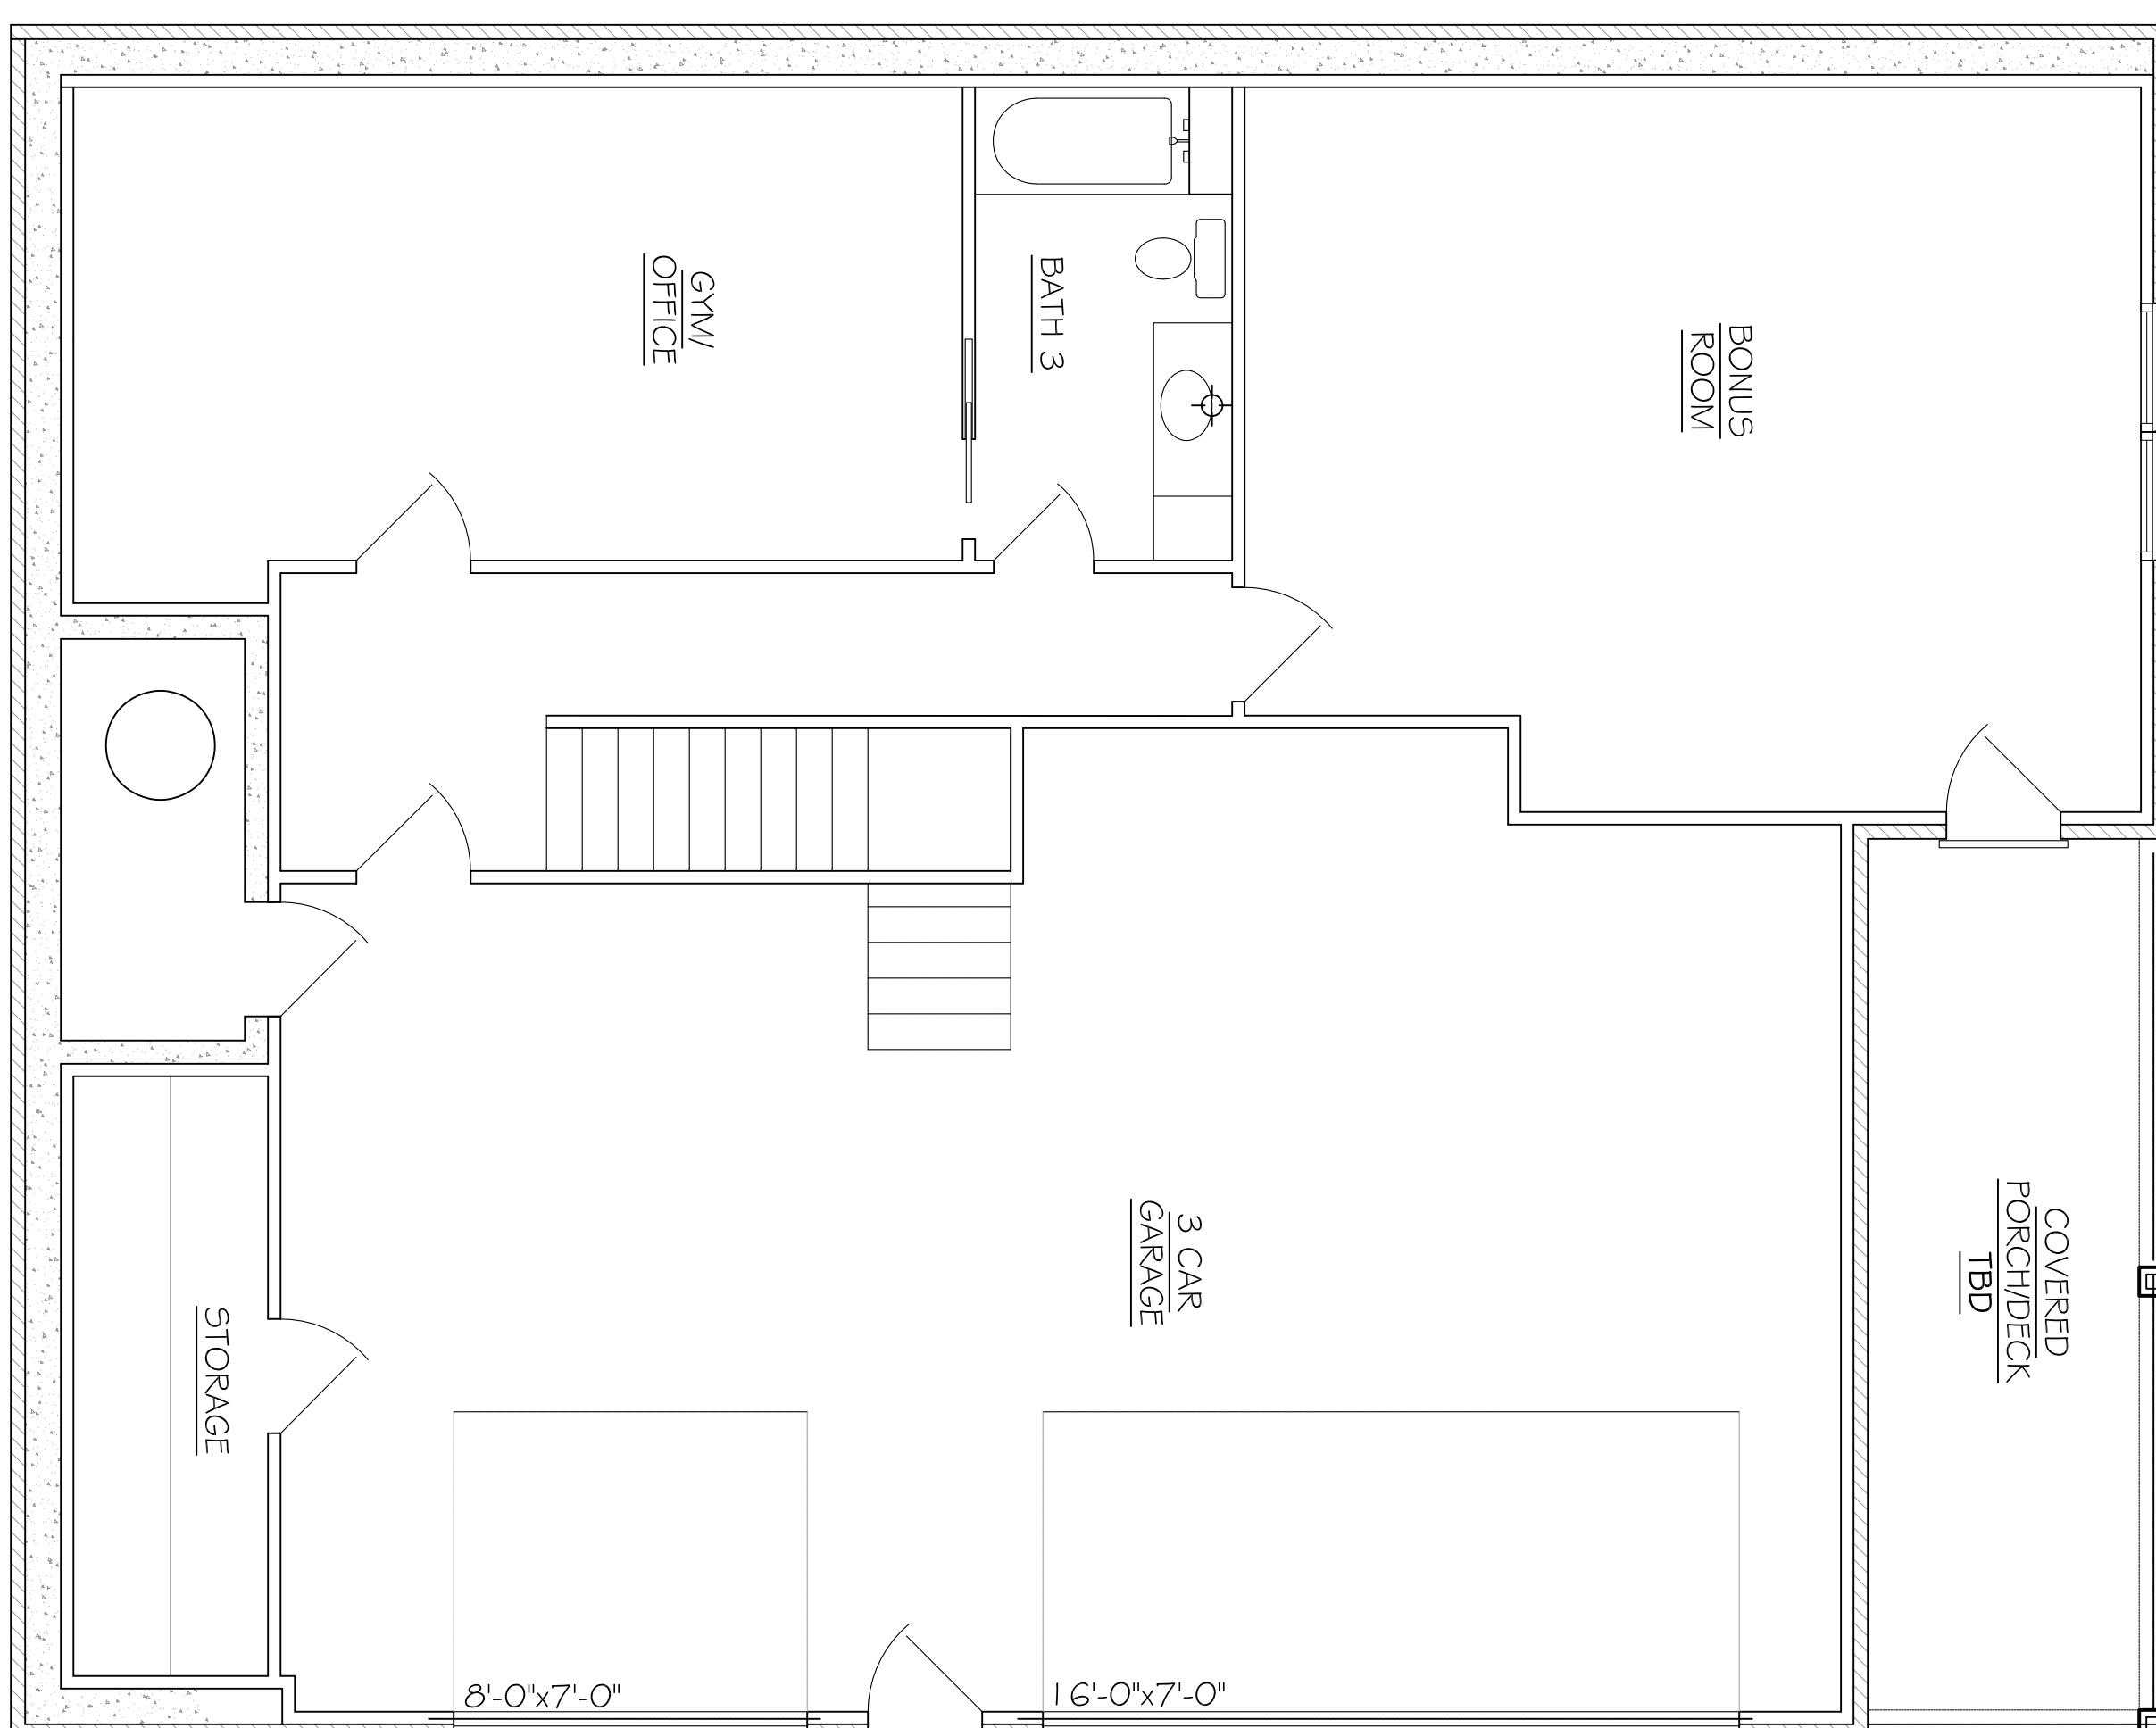

PROJECT INFO	
SUBDIVISION	THE RIDGE
LOT #	343
PLAN	HAWTHORNE
GARAGE	3-CAR
LHR/RE ENTRY	RIGHT HAND
BEDROOMS	4
BATHROOMS	3.5

FLOOR PLAN

A.5