



FRAMING NOTES

1. ALL EXTERIOR WALLS ARE 4" UNLESS OTHERWISE NOTED
2. ALL INTERIOR WALLS ARE 1/2" UNLESS OTHERWISE NOTED
3. ROOF HAS 12" OVERHANGS PASSED FINISHING MATERIAL THICKNESS UNLESS OTHERWISE NOTED.
4. CEILINGS: 1ST FLR: 9'-0" 2ND FLR: 8'-0"
5. ALL 1ST FLOOR WINDOWS ARE FRAMED @ 8'-0" HDR HT UNLESS OTHERWISE NOTED @ 6'-0" HDR HT UNLESS OTHERWISE NOTED
7. ALL ANGLES ARE 45 DEGS UNLESS OTHERWISE NOTED

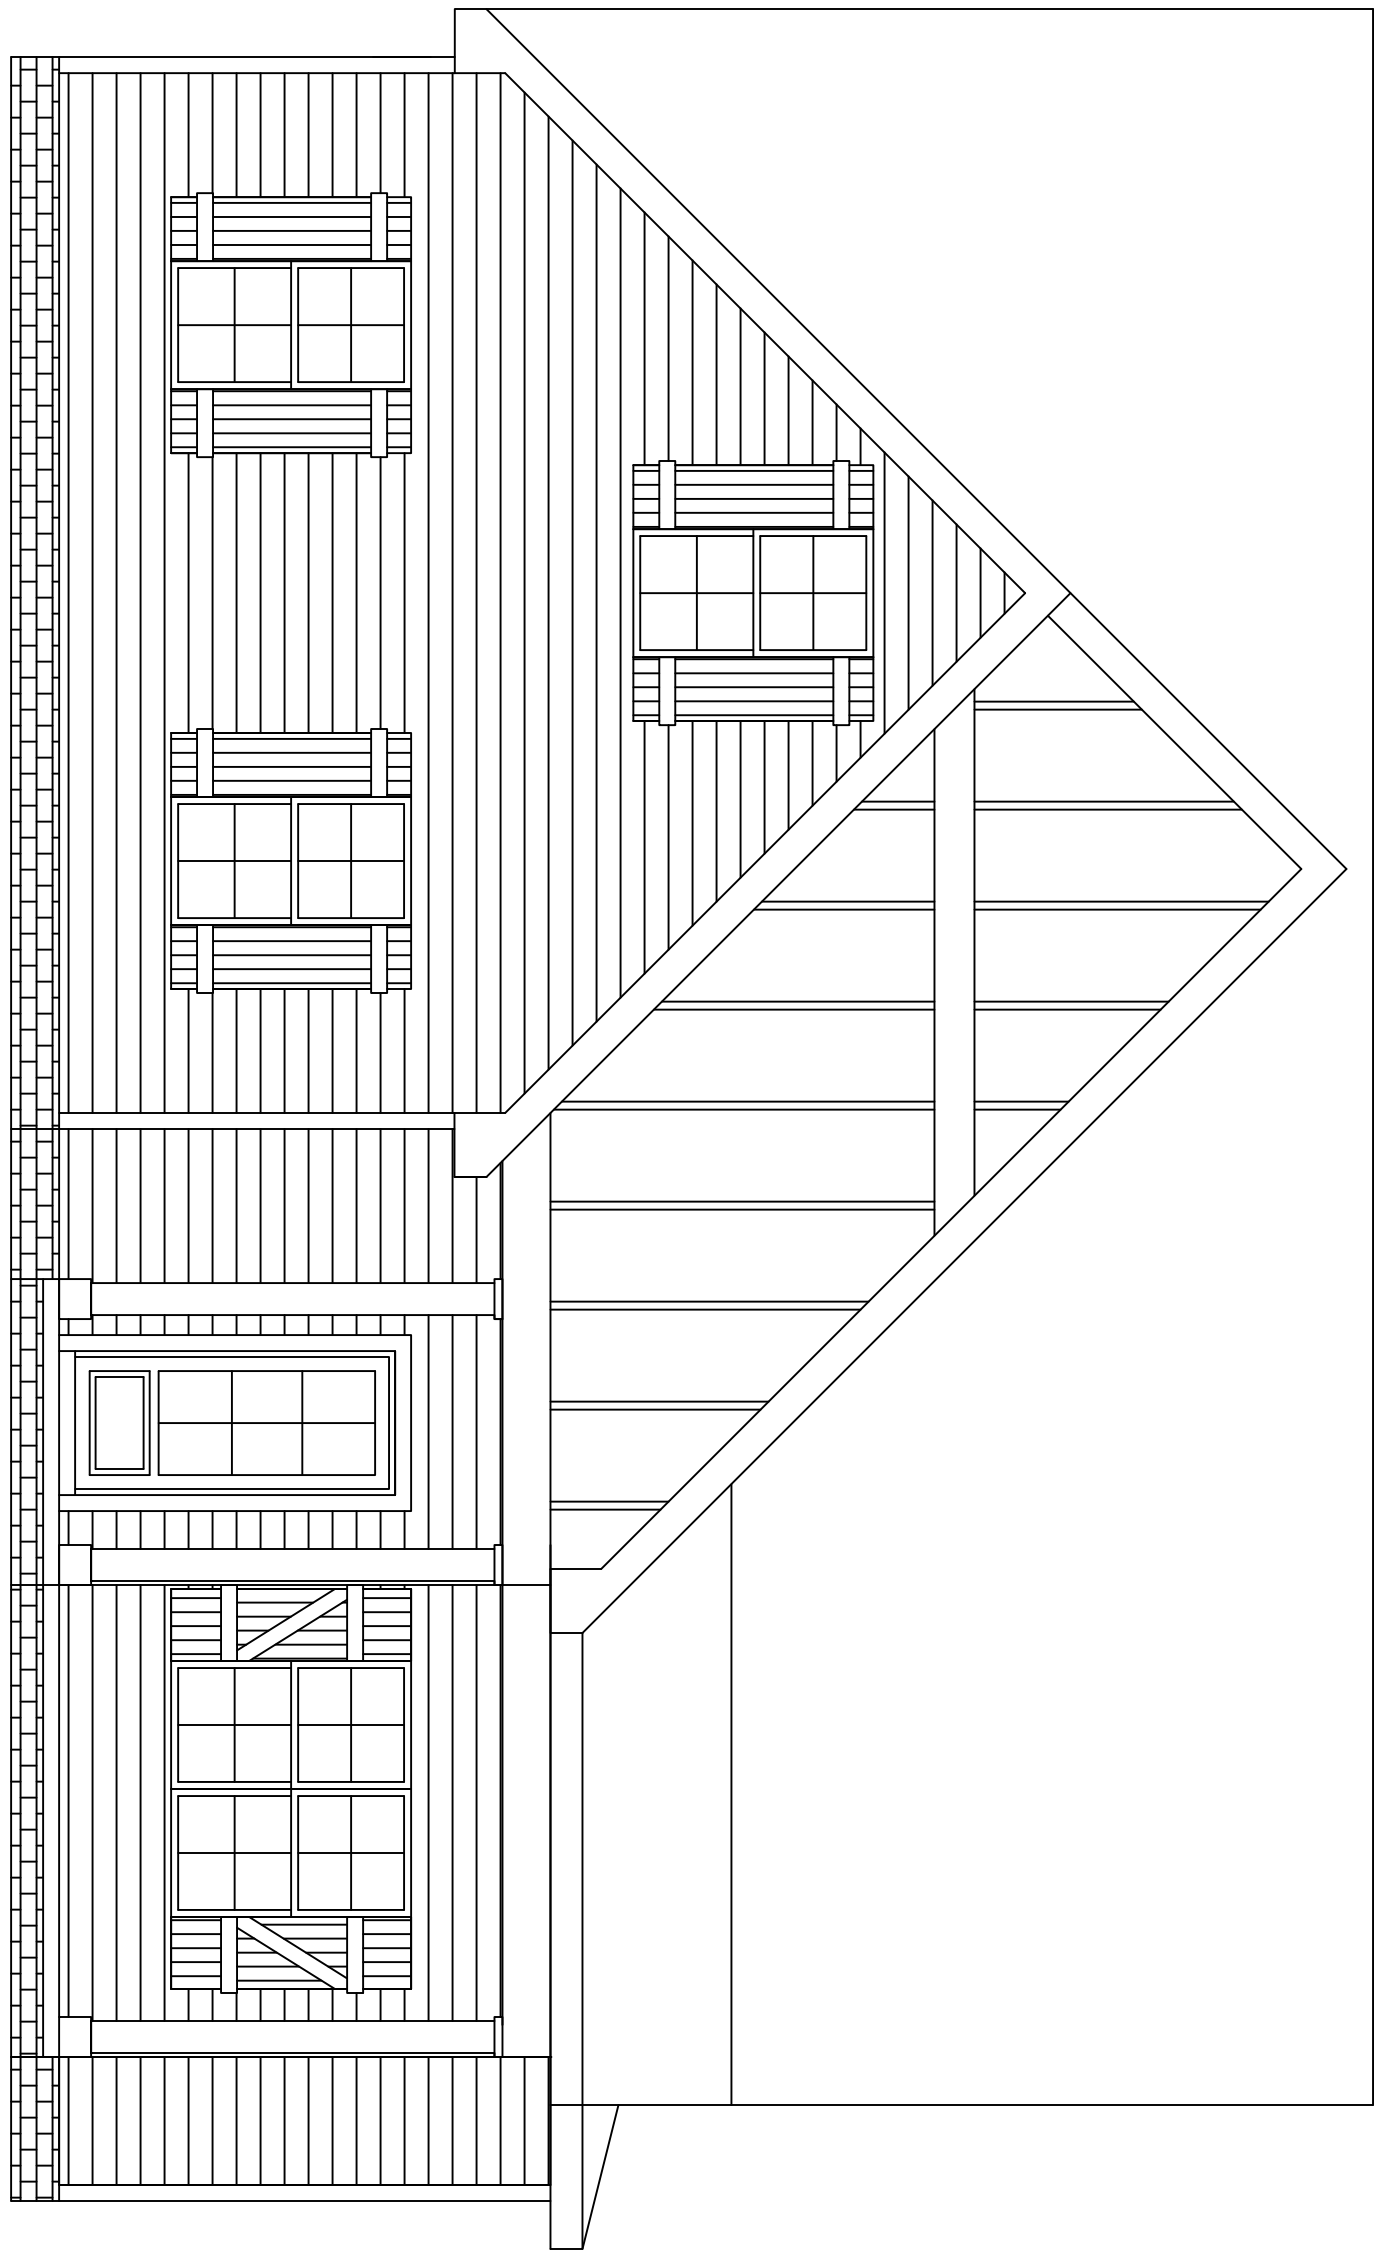


FRONT ELEVATION

SCALE: 3/4"=1'-0"

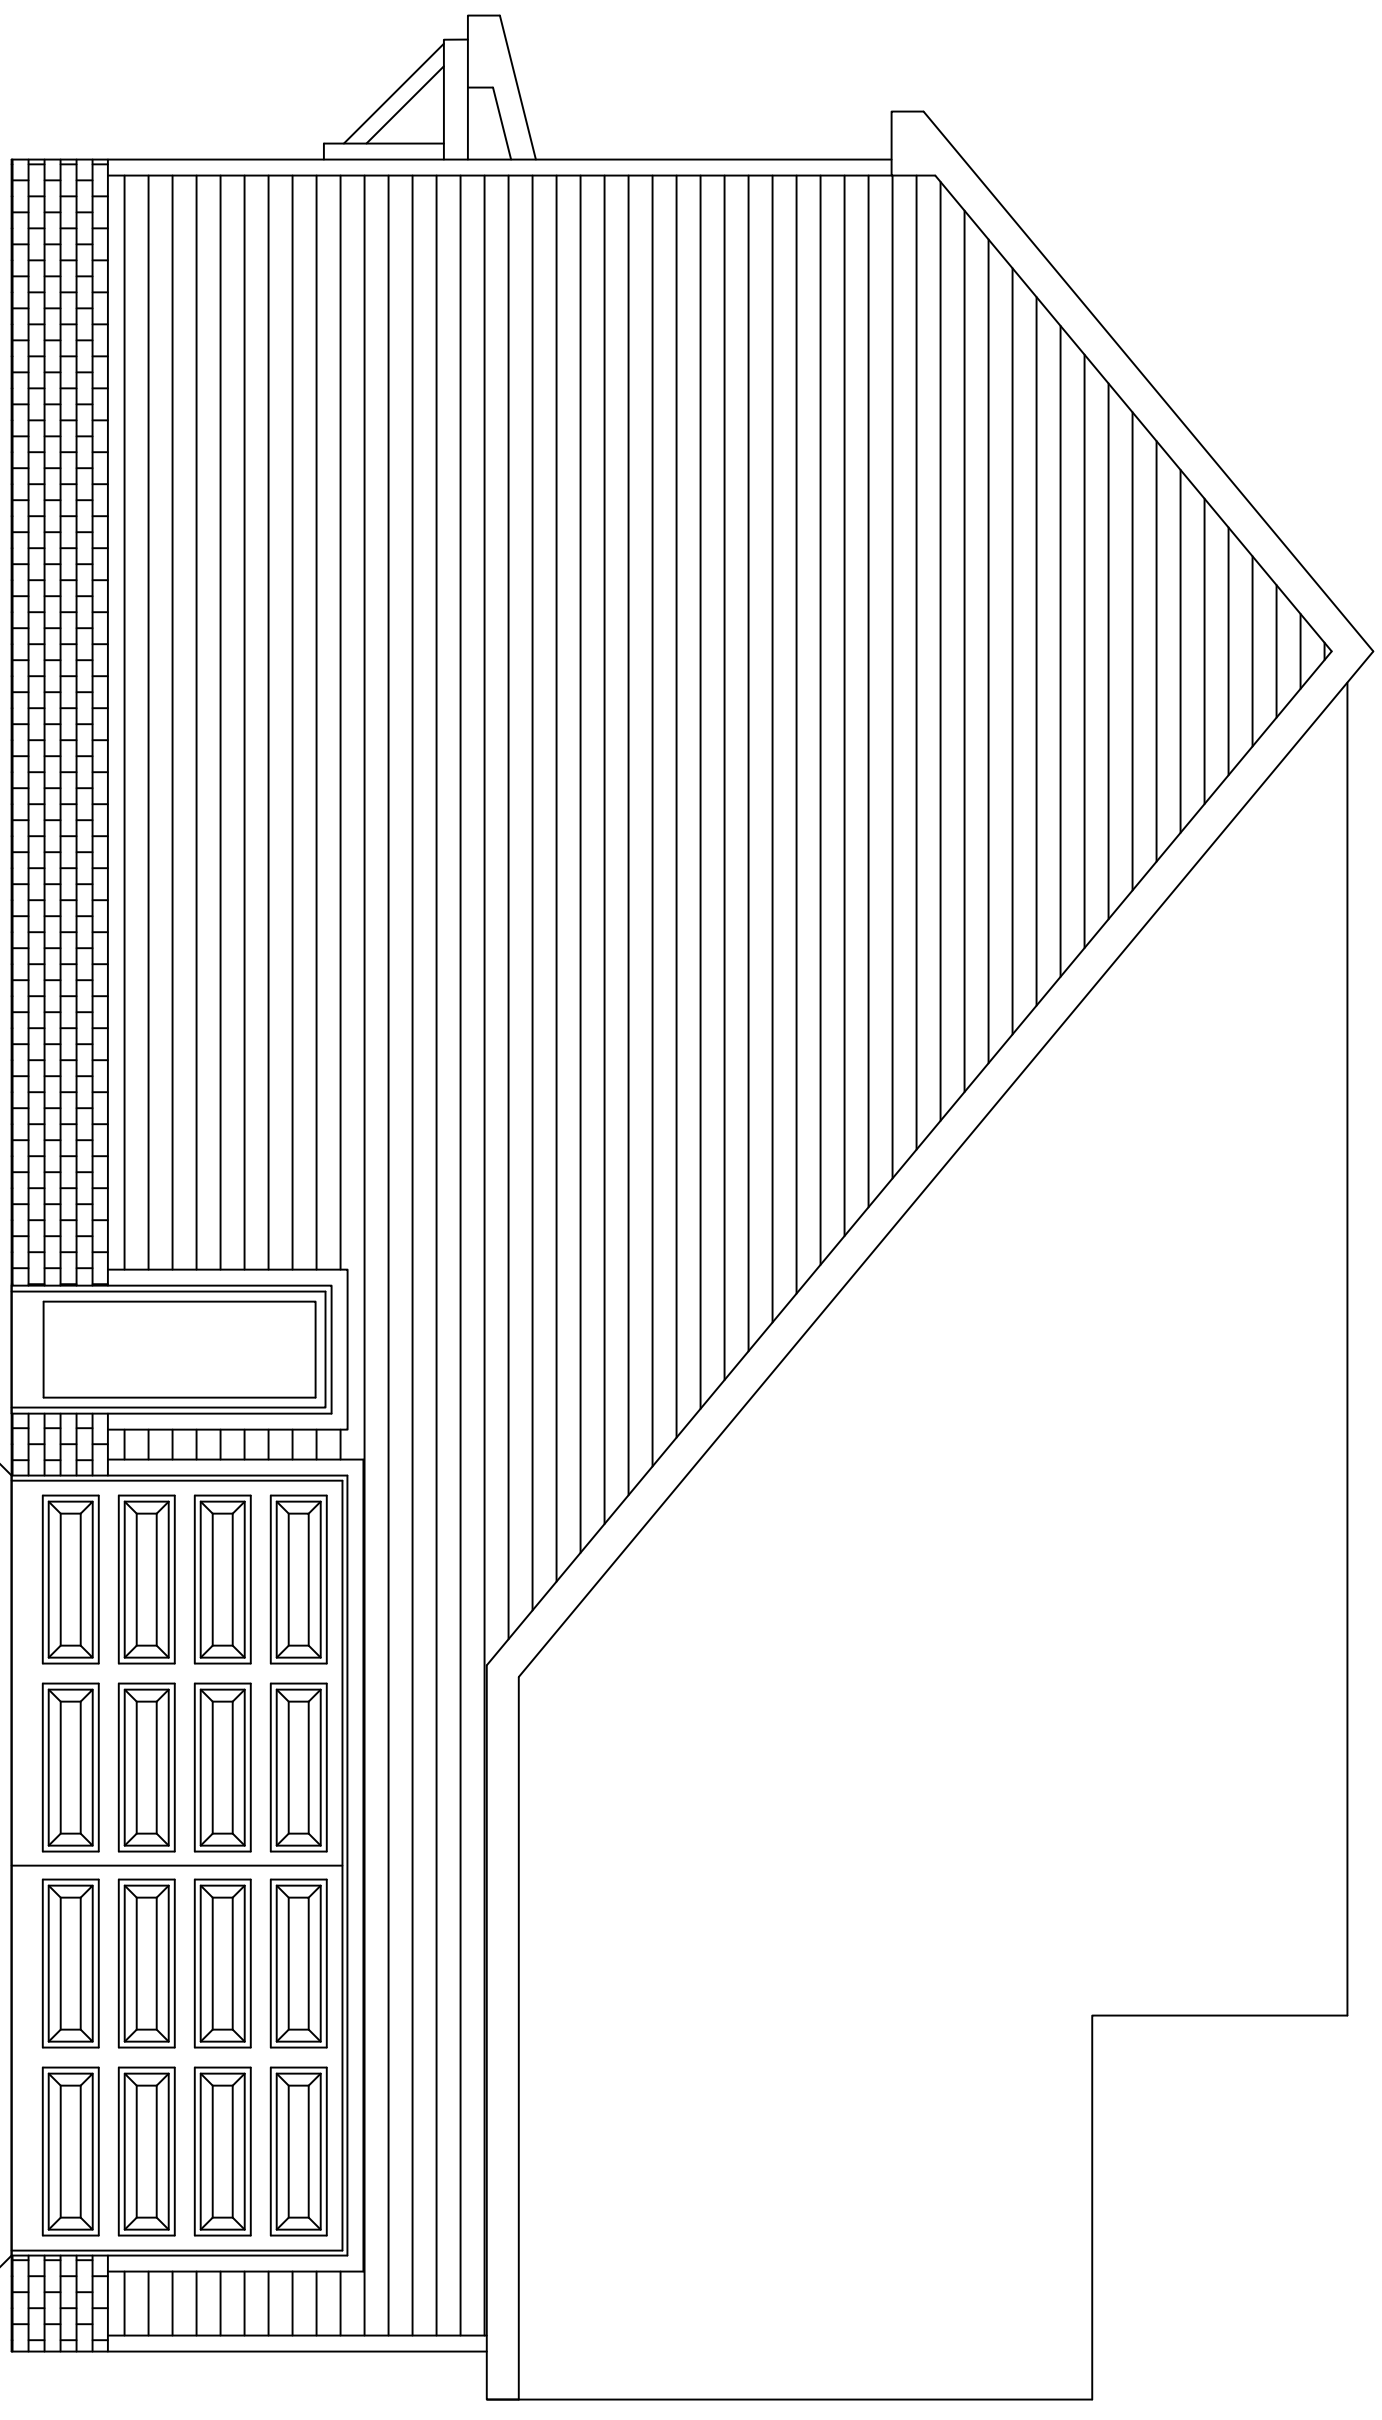


LEFT ELEVATION

SCALE: 3/4"=1'-0"

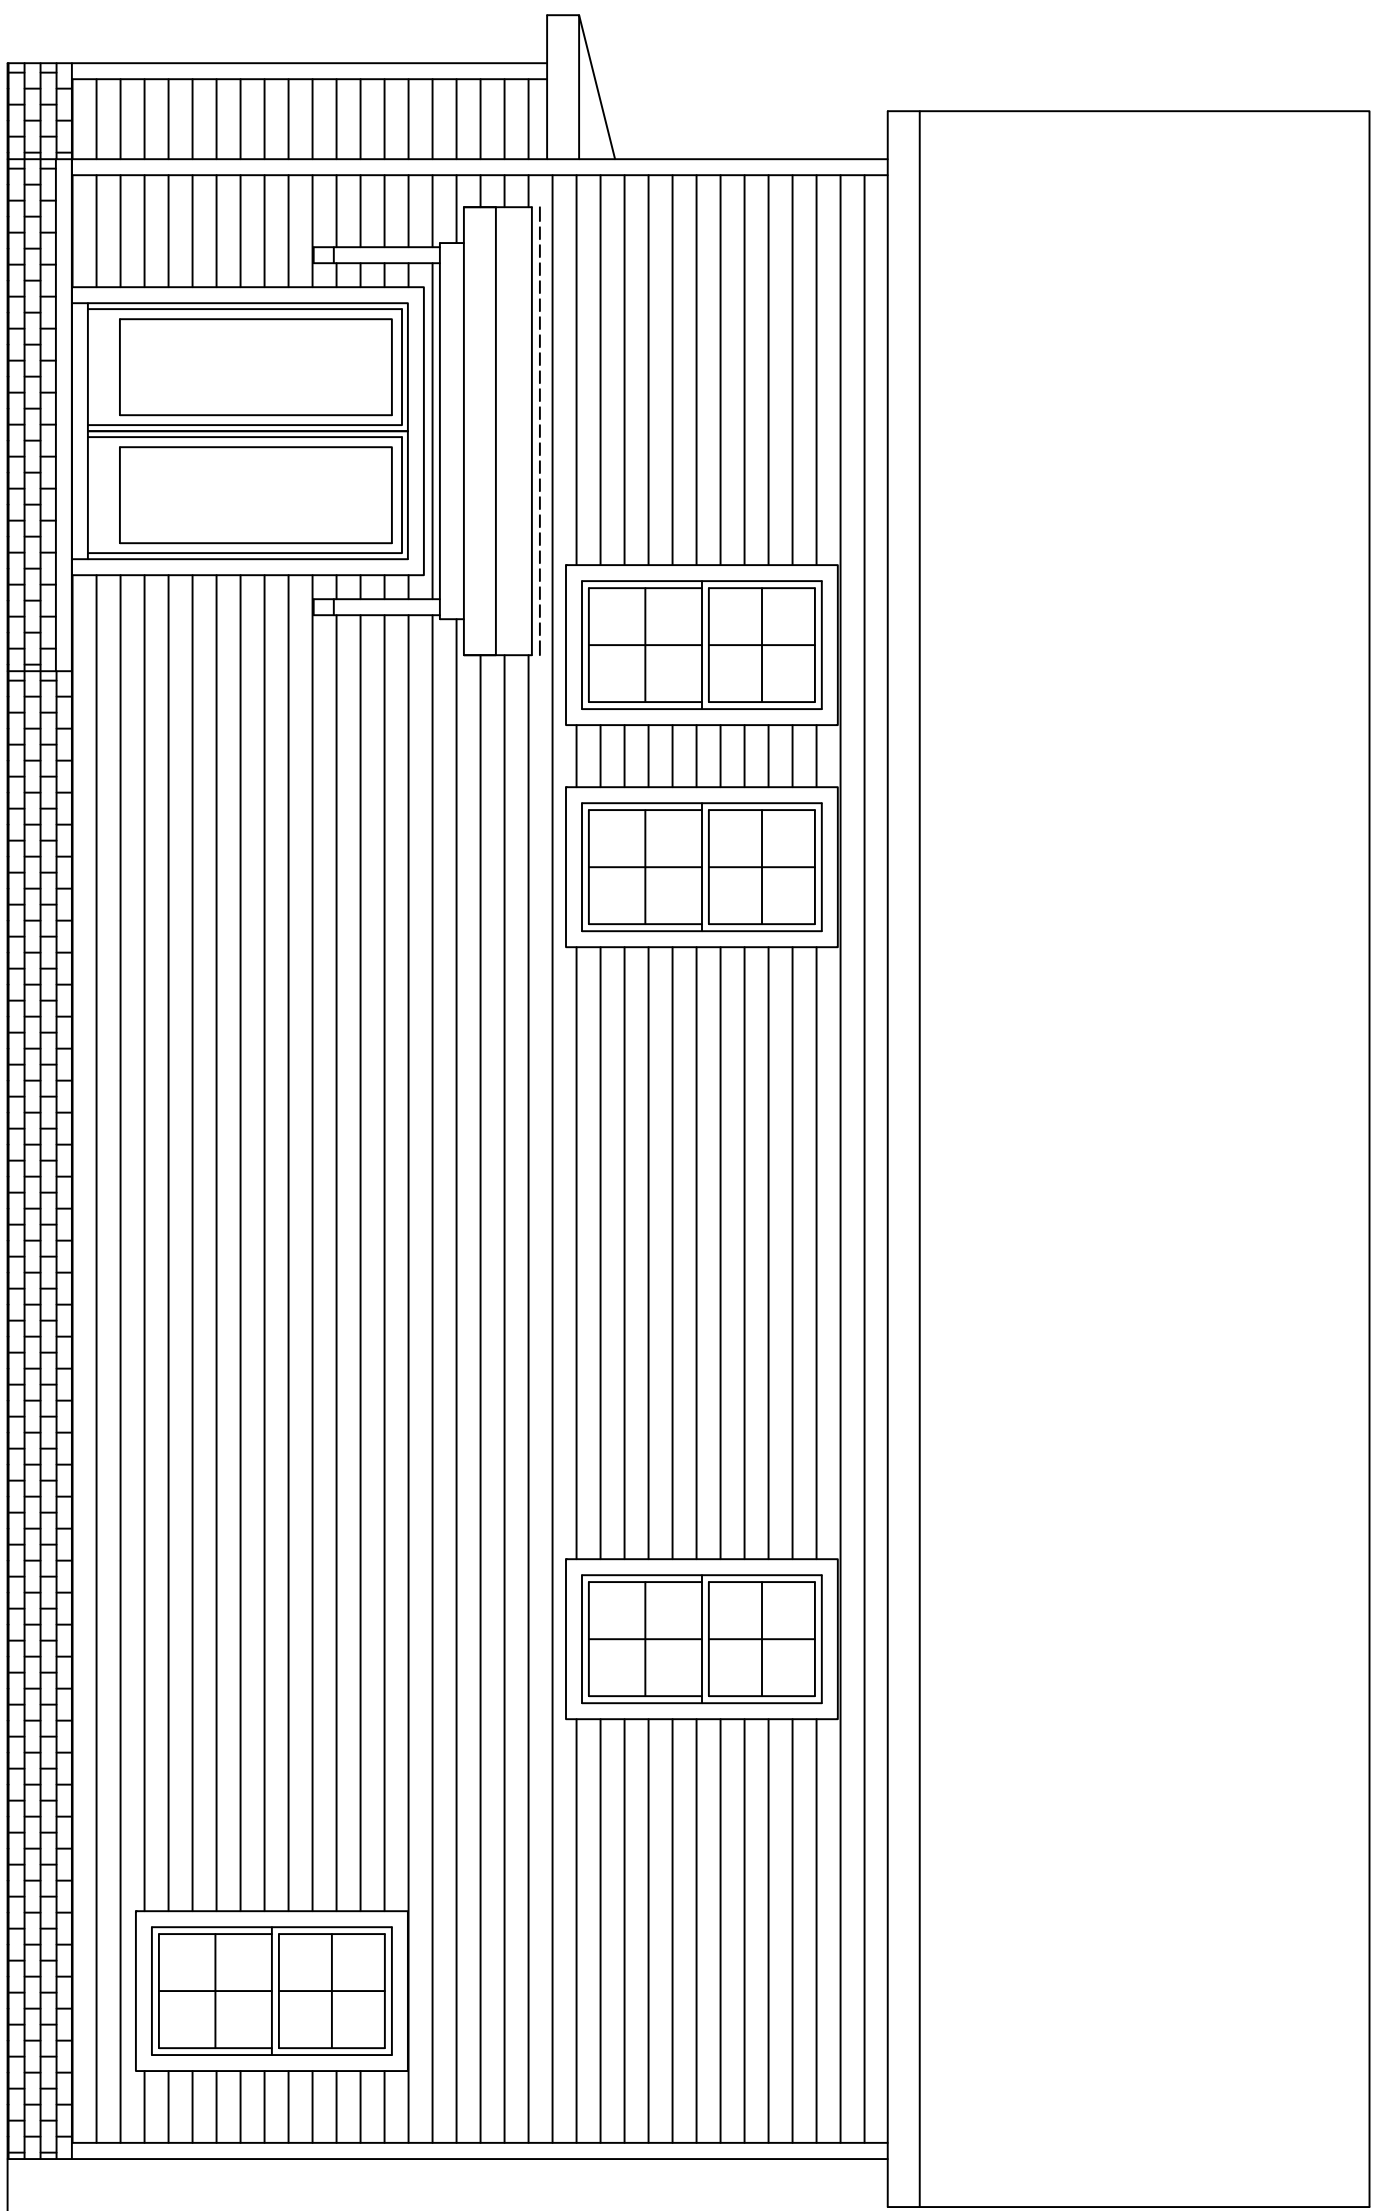

REAR ELEVATION

SCALE: 3/4"=1'-0"

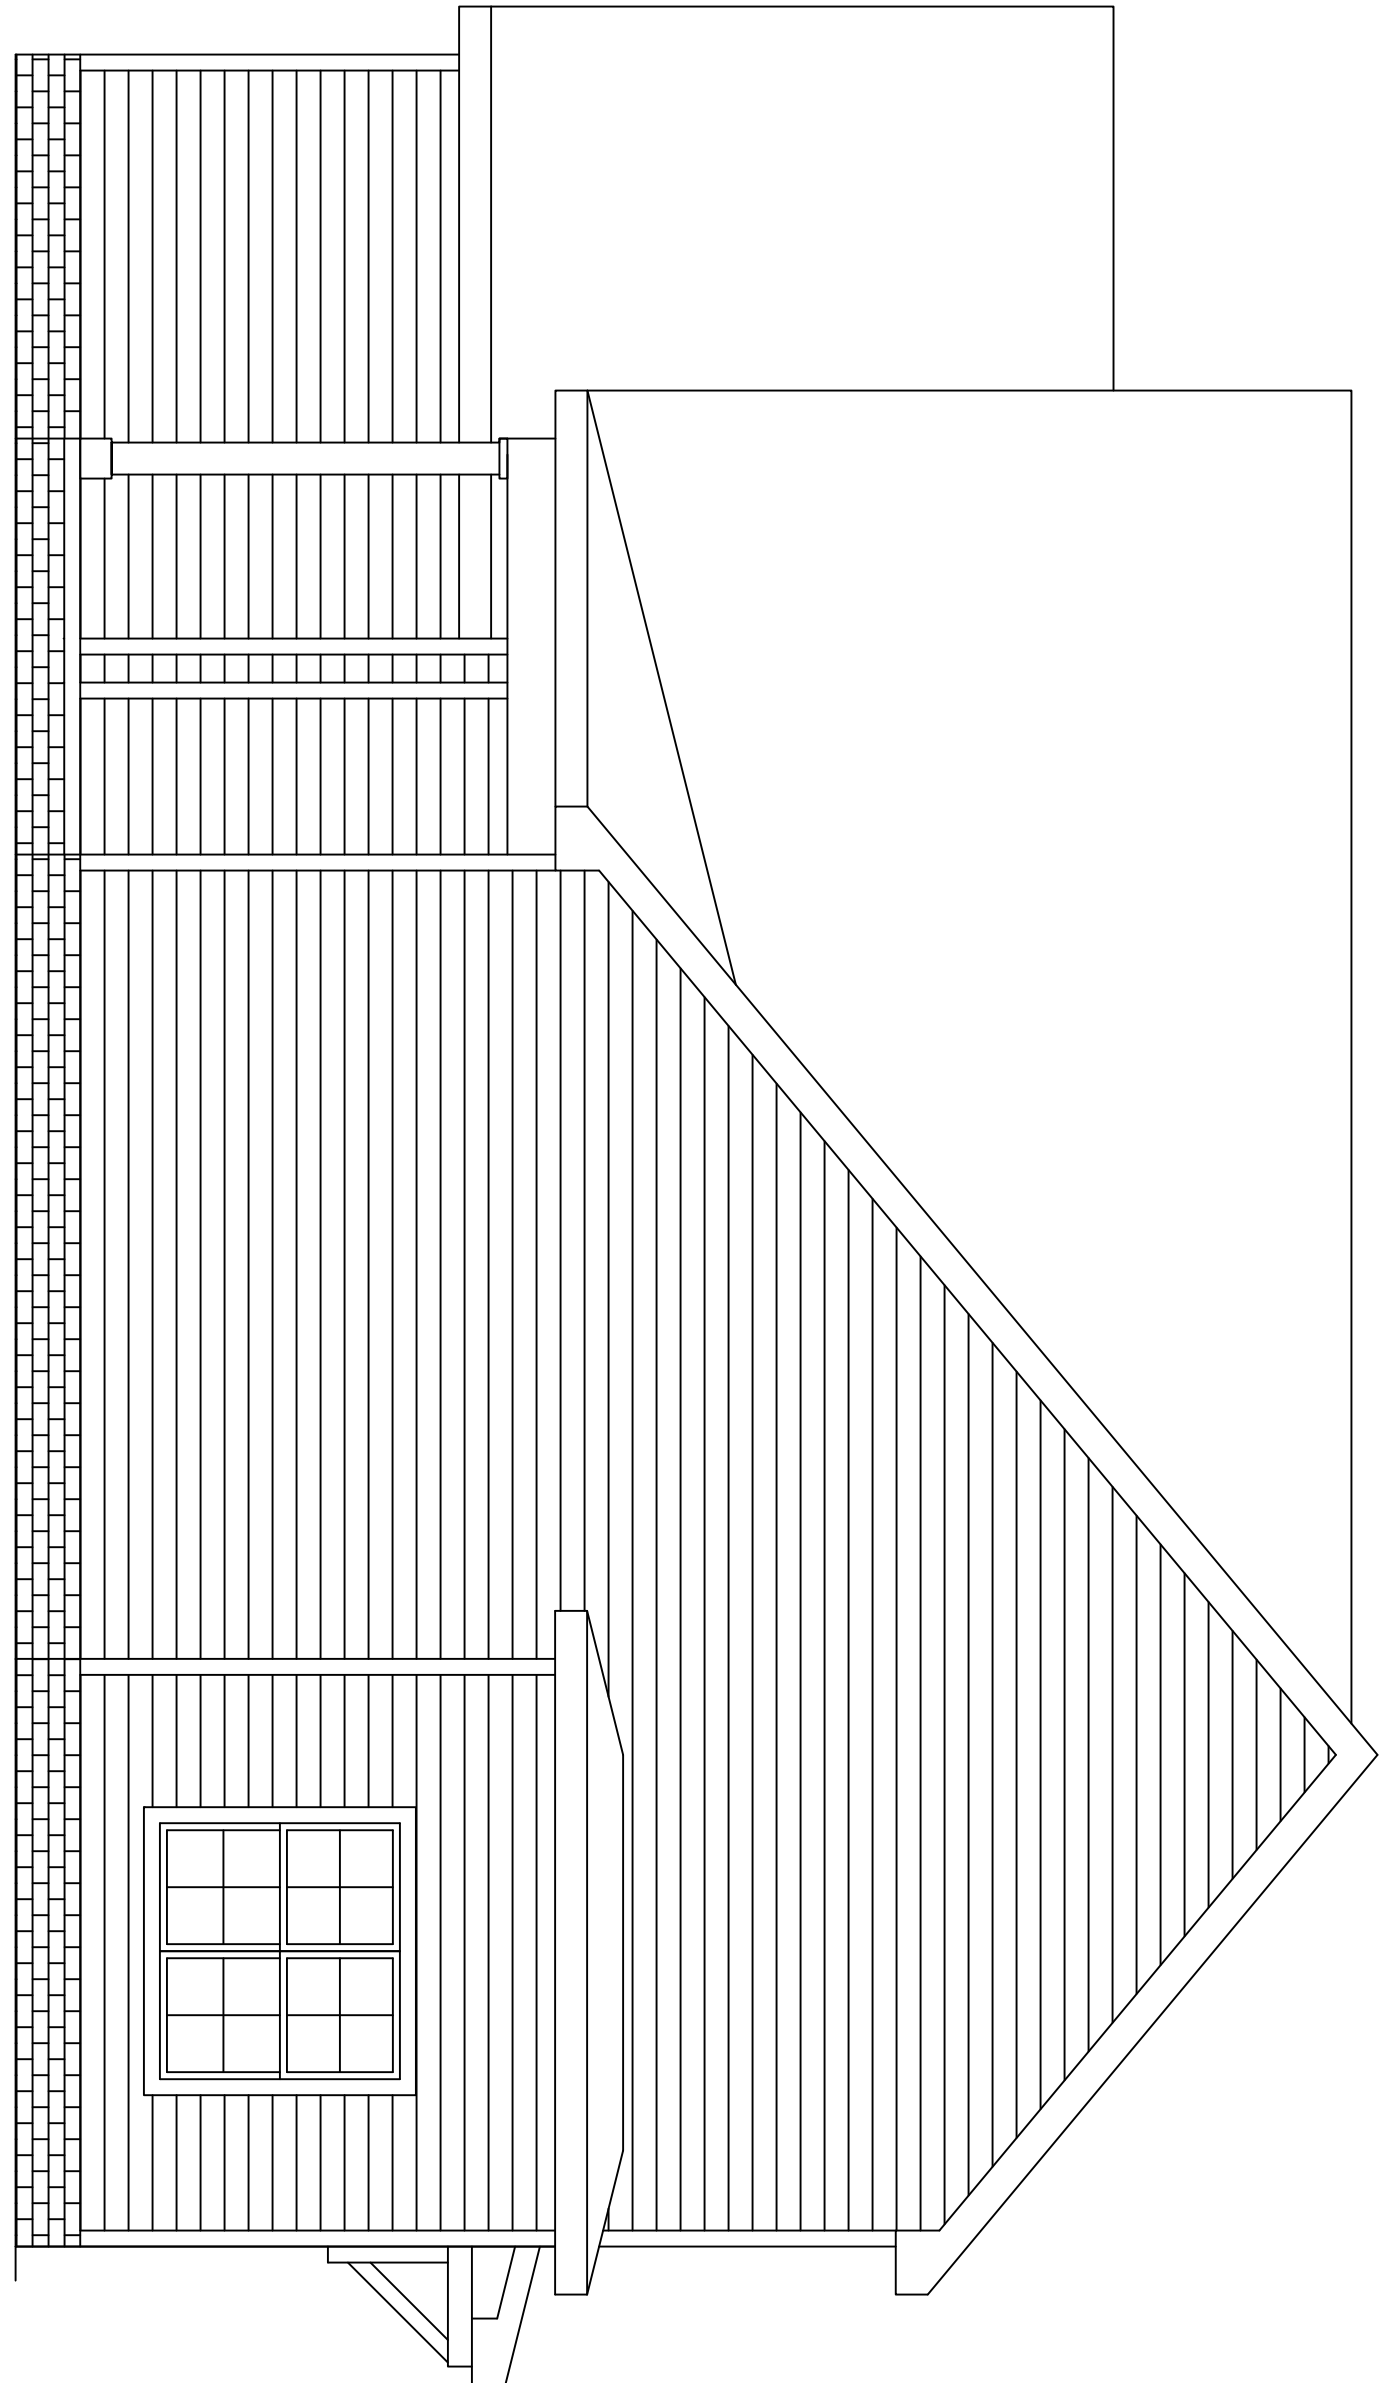

RIGHT ELEVATION

SCALE: 3/4"=1'-0"

APPROX. AREA	1094
FIRST FLOOR LIVING	700
SECOND FLOOR LIVING	700
TOTAL HEATED	1794
GARAGE	489
FRONT PORCH	124
TOTAL COVERED	2407

PROJECT INFO

SUBDIVISION	CARSONS LANDING
LOT #	LOT 4
PLAN	GLENSHIRE
GARAGE	2 CAR
LH/RI ENTRY	LH ENTRY
BEDROOMS	4 BEDROOMS
BATHROOMS	2.5 BATHROOMS

ELEVATIONS

A.1

FRAMING NOTES

1. ALL EXTERIOR WALLS ARE 4" UNLESS OTHERWISE NOTED
2. ALL INTERIOR WALLS ARE 1 1/2" UNLESS OTHERWISE NOTED
3. ROOF HAS 12" OVERHANGS PASSED FINISHING MATERIAL THICKNESS UNLESS OTHERWISE NOTED.
4. CEILING: 1ST FLR: 9'-0" 2ND FLR: 8'-0"
5. ALL 1ST FLOOR WINDOWS ARE FRAMED @ 8'-0" HDR HT UNLESS OTHERWISE NOTED
6. ALL 2ND FLOOR WINDOWS ARE FRAMED @ 9'-0" HDR HT UNLESS OTHERWISE NOTED
7. ALL ANGLES ARE 45 DEG. UNLESS OTHERWISE NOTED

APPROX. AREA	
FIRST FLOOR LIVING	1094
SECOND FLOOR LIVING	700
TOTAL HEATED	1794
GARAGE FRONT PORCH	489 124
TOTAL COVERED	2407

PROJECT INFO

SUBDIVISION	CARSONS LANDING
LOT #	LOT 4
PLAN	GLENSHIRE
GARAGE	2 CAR
LH/RH ENTRY	LH ENTRY
BEDROOMS	4 BEDROOMS
BATHROOMS	2.5 BATHROOMS

FLOOR PLANS

A.2

