



FRAMING NOTES

1. ALL EXTERIOR WALLS ARE 4" UNLESS OTHERWISE NOTED
2. ALL INTERIOR WALLS ARE 1/2" UNLESS OTHERWISE NOTED
3. ROOF HAS 12" OVERHANGS PASSED FINISHING MATERIAL THICKNESS UNLESS OTHERWISE NOTED
4. CEILING: 1ST FLR: 9'4" *2ND FLR: 8'0" *3RD FLR: 7'0" UNLESS OTHERWISE NOTED
5. ALL 1ST FLOOR WINDOWS ARE FRAMED @ 5'-0" HDR FT UNLESS OTHERWISE NOTED
6. ALL 2ND FLOOR WINDOWS ARE FRAMED @ 7'-0" HDR FT UNLESS OTHERWISE NOTED
7. ALL ANGLES ARE 45 DEG. UNLESS OTHERWISE NOTED

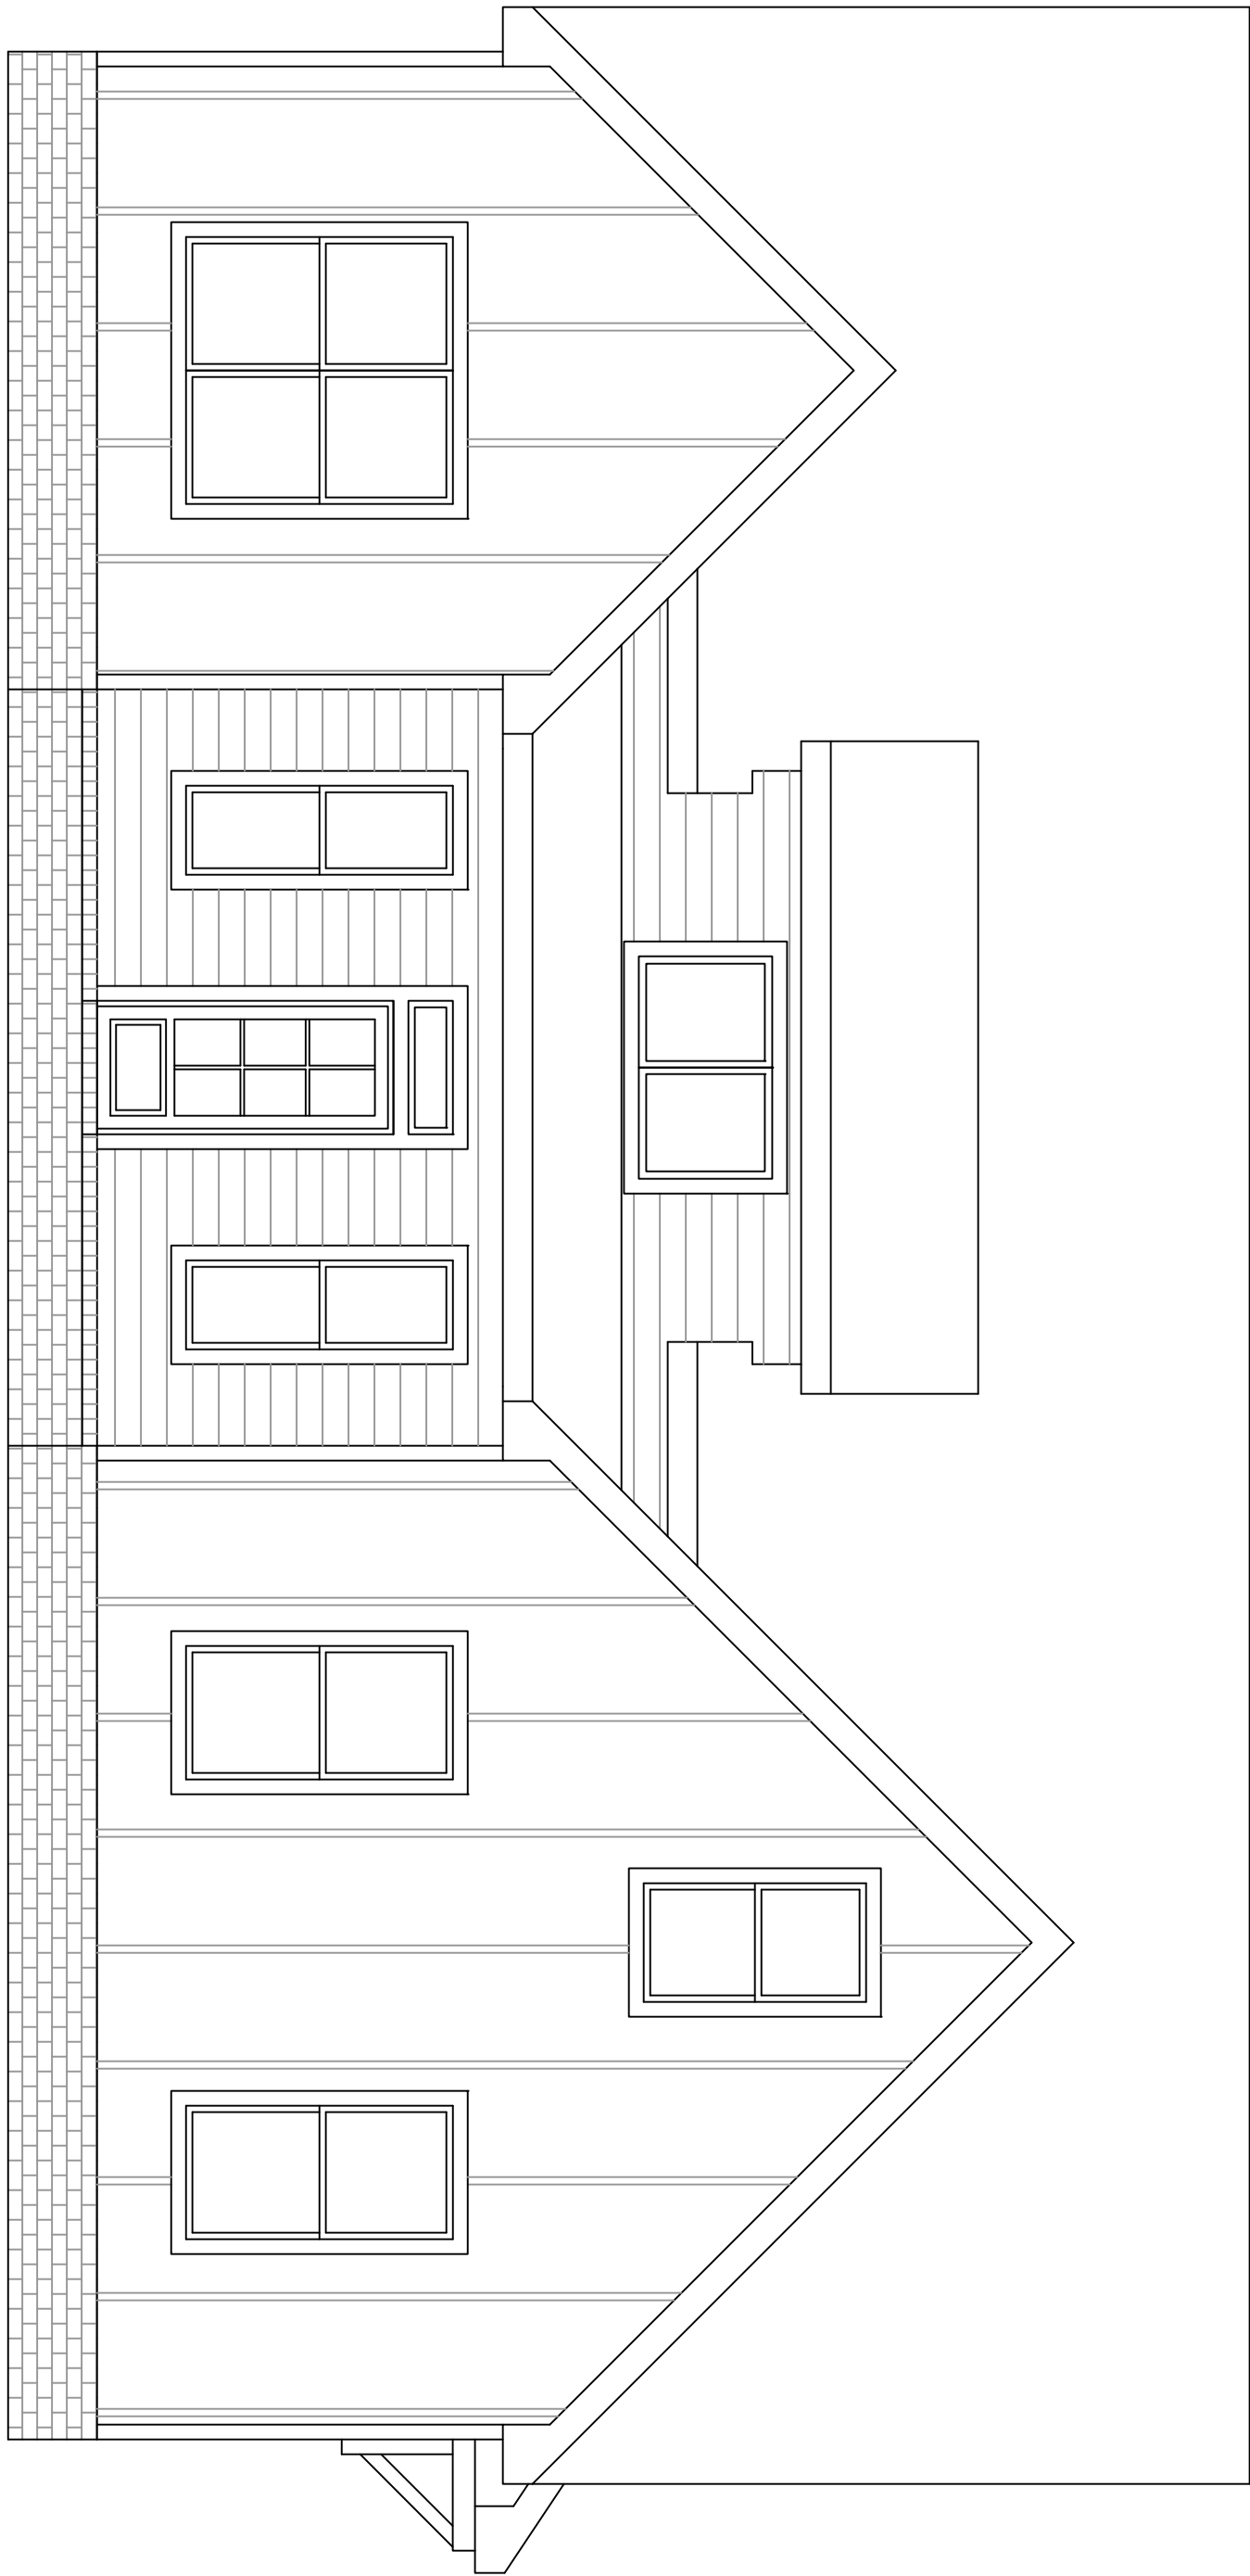

FRONT ELEVATION

SCALE: 1/4"=1'-0"

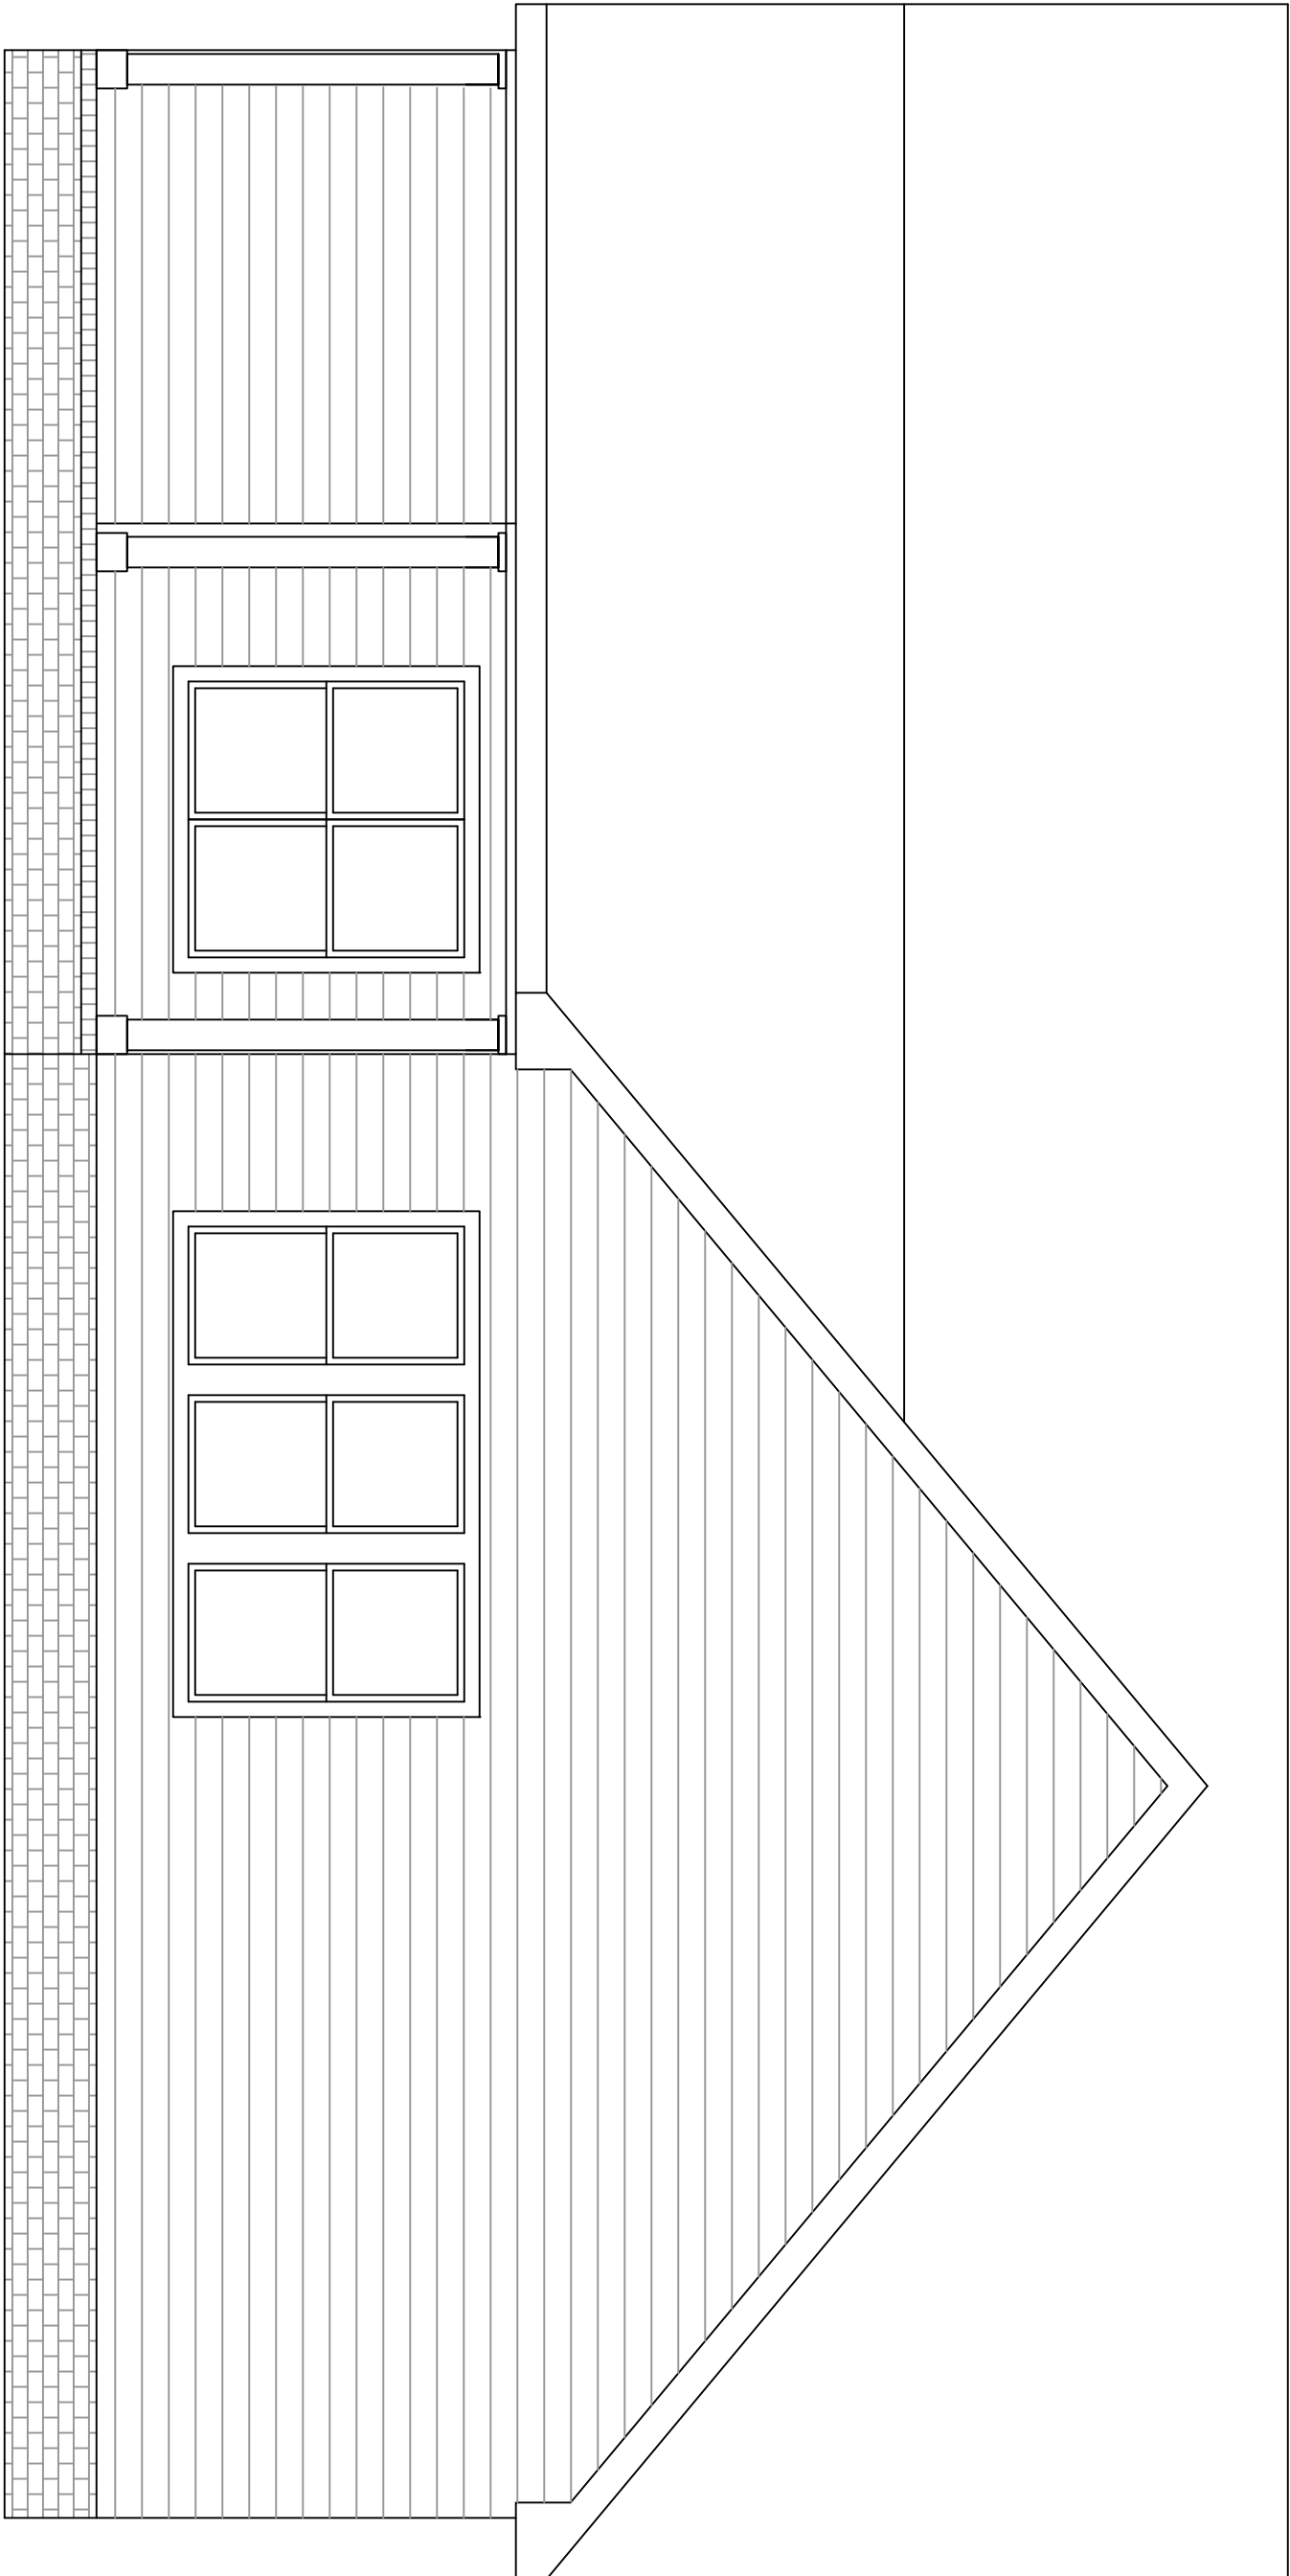

REAR ELEVATION

SCALE: 1/4"=1'-0"

PROJECT INFO


SUBDIVISION	SHORT MTN
LOT #	1A
PLAN	NOVA
GARAGE	2-CAR GARAGE
LH/RH ENTRY	RH ENTRY
BEDROOMS	3 BEDROOMS
BATHROOMS	2.5 BATHROOMS

ELEVATIONS

APPROX. AREA	
FIRST FLOOR LIVING	2068
TOTAL HEATED	2068
GARAGE	490
FRONT PORCH	112
COVERED REAR PORCH	242
TOTAL COVERED	2912


FRAMING NOTES

1. ALL EXTERIOR WALLS ARE 4" UNLESS OTHERWISE NOTED
2. ALL INTERIOR WALLS ARE 1/2" UNLESS OTHERWISE NOTED
3. ROOF HAS 12" OVERHANGS PASSED FINISHING MATERIAL THICKNESS UNLESS OTHERWISE NOTED.
4. CEILING: 1ST FLR: 9'-0" *2ND FLR: 8'-0" *3RD FLR: 7'-0" UNLESS OTHERWISE NOTED
5. ALL 1ST FLOOR WINDOWS ARE FRAMED @ 24" ON CENTER UNLESS OTHERWISE NOTED
6. ALL 2ND FLOOR WINDOWS ARE FRAMED @ 24" ON CENTER UNLESS OTHERWISE NOTED
7. ALL ANGLES ARE 45 DEG. UNLESS OTHERWISE NOTED

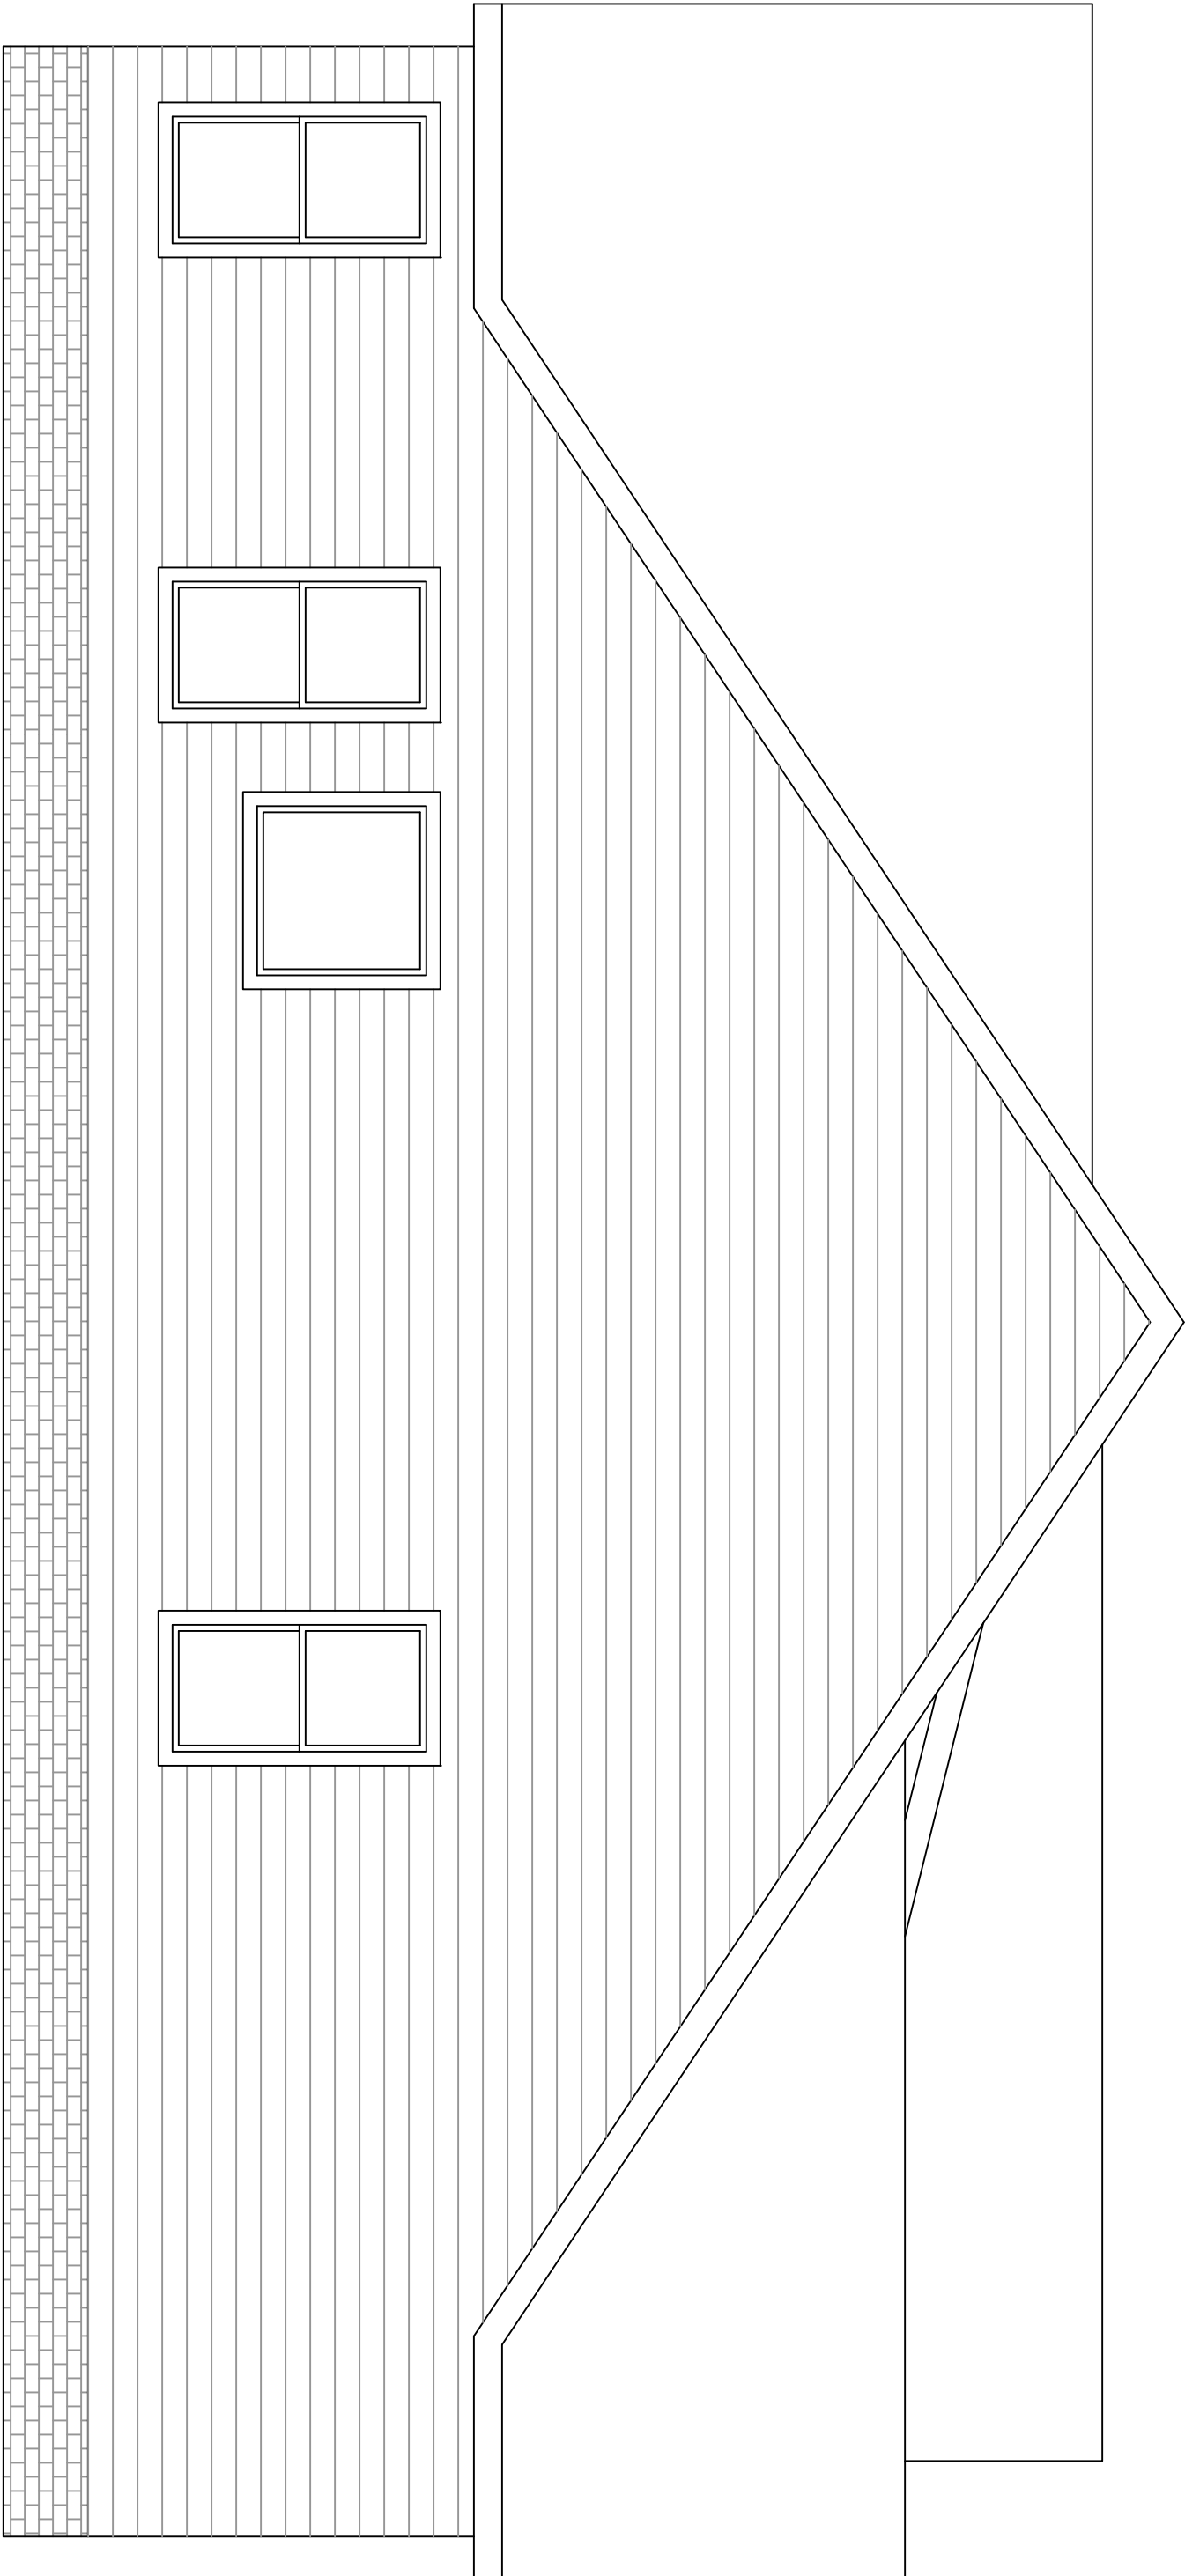

LEFT ELEVATION

SCALE: 1/4"=1'-0"

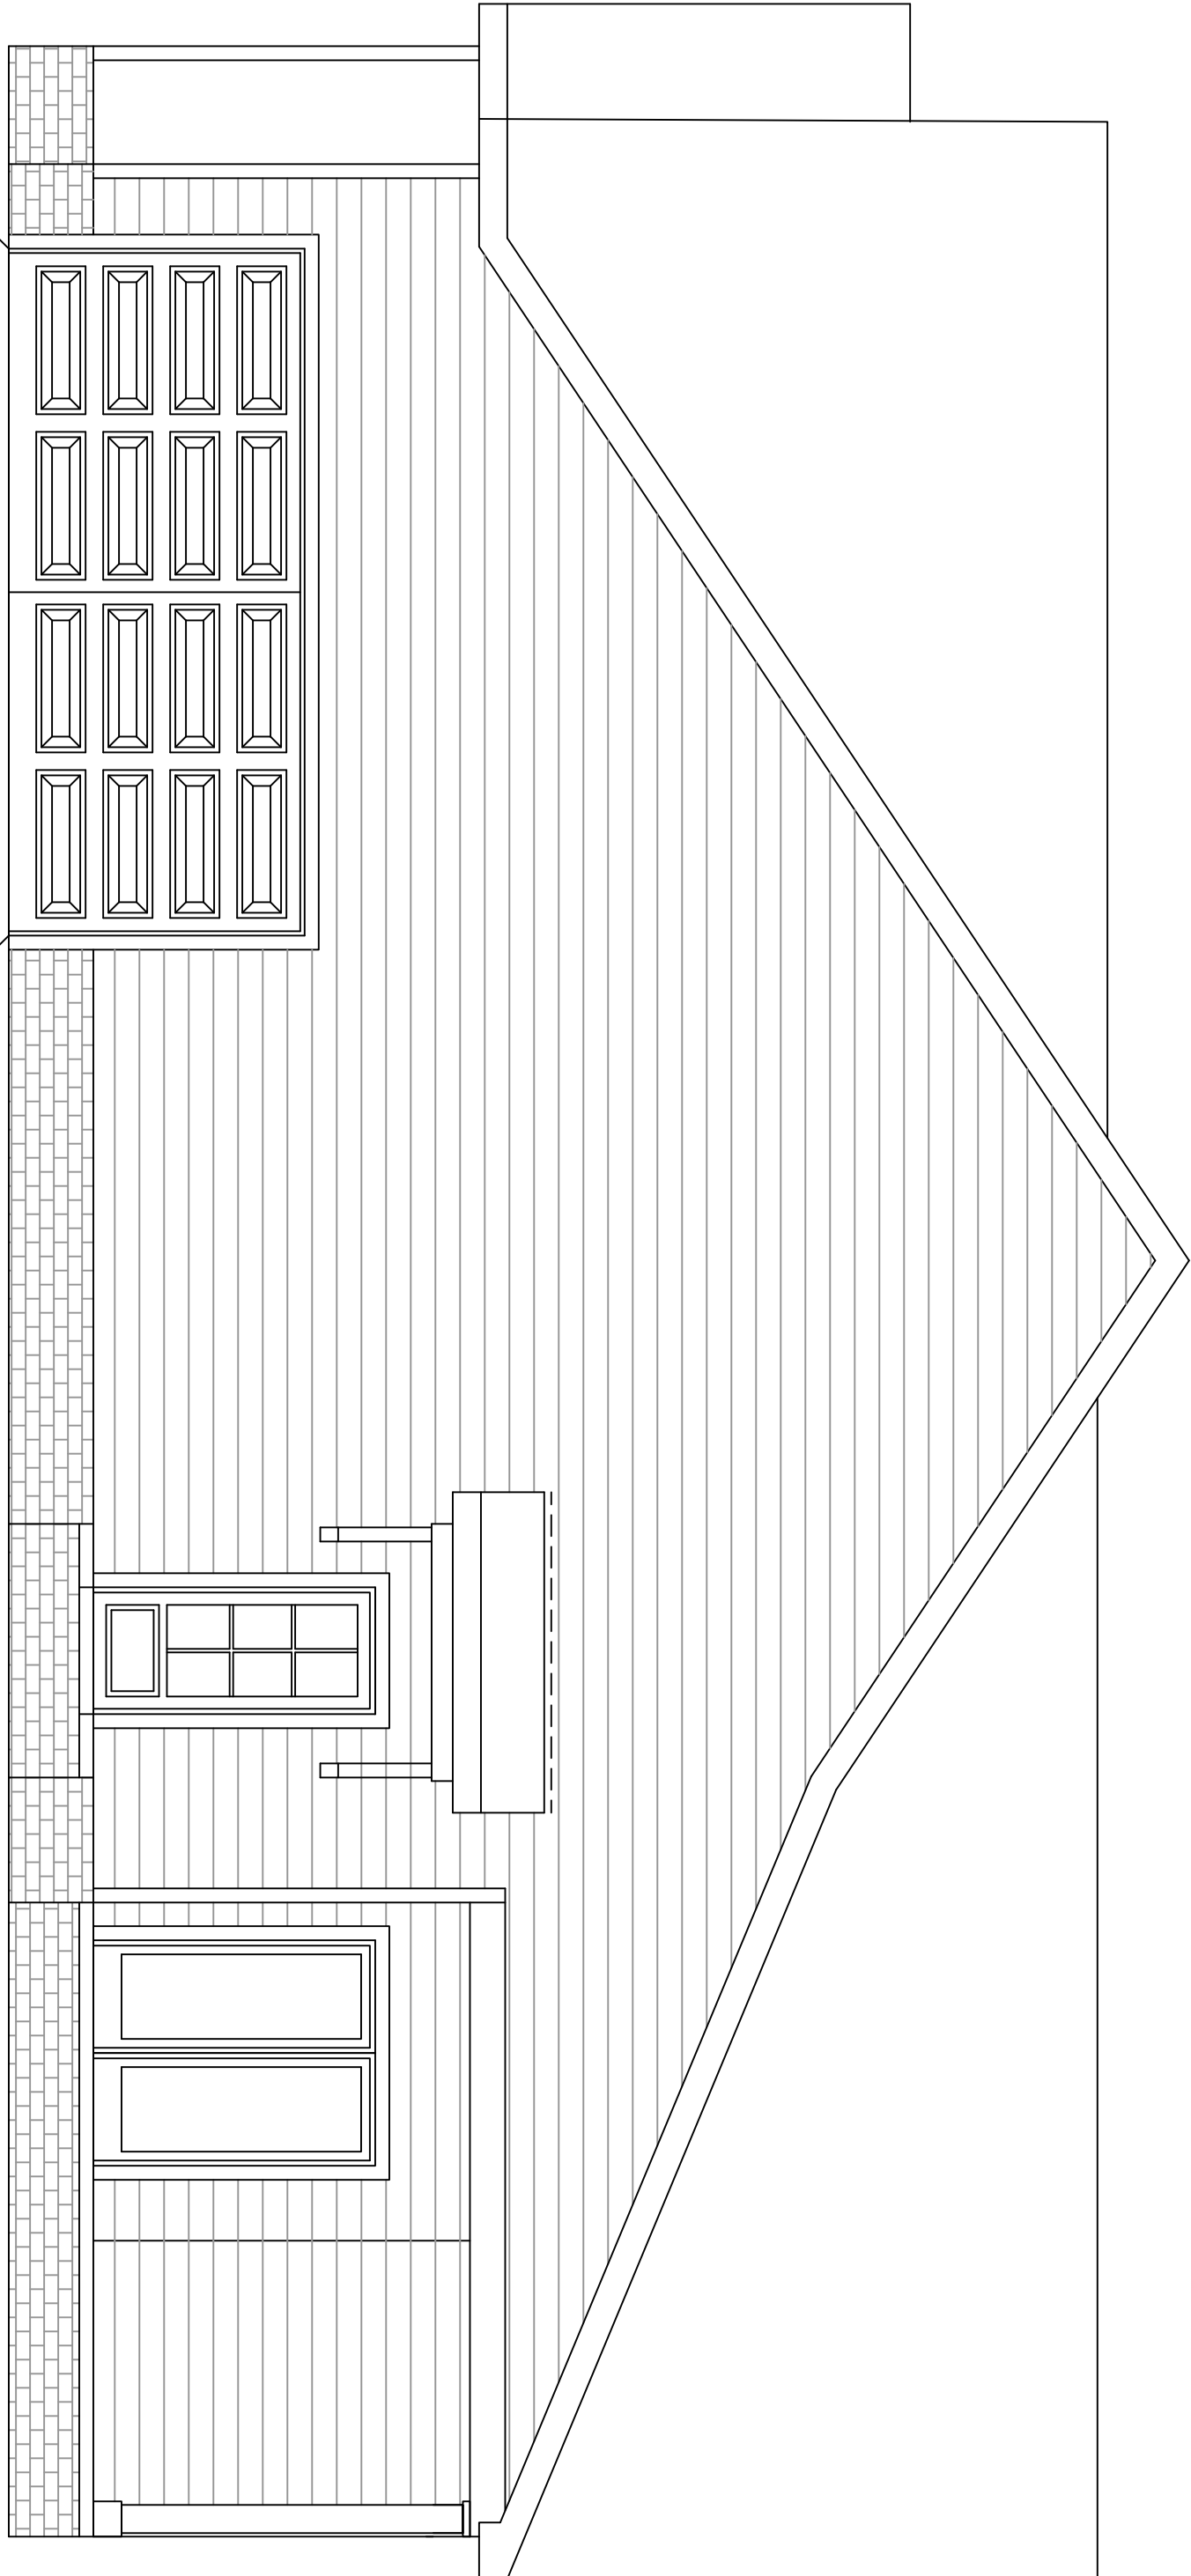

RIGHT ELEVATION

SCALE: 1/4"=1'-0"

APPROX. AREA	
FIRST FLOOR LIVING	2068
TOTAL HEATED	2068
GARAGE	490
FRONT PORCH	112
COVERED REAR PORCH	242
TOTAL COVERED	2912


PROJECT INFO

SUBDIVISION	SHORT MTN
LOT #	1A
PLAN	NOVA
GARAGE	2-CAR GARAGE
LH/RH ENTRY	RH ENTRY
BEDROOMS	3 BEDROOMS
BATHROOMS	2.5 BATHROOMS

ELEVATIONS

FRAMING NOTES

1. ALL EXTERIOR WALLS ARE 4" UNLESS OTHERWISE NOTED
2. ALL INTERIOR WALLS ARE 1/2" UNLESS OTHERWISE NOTED
3. ROOF HAS 12" OVERHANGS PASSED FINISHING MATERIAL THICKNESS UNLESS OTHERWISE NOTED.
4. CEILINGS: *1ST FLR: 9'-0" *2ND FLR: 8'-0" *3RD FLR: 7'-0" UNLESS OTHERWISE NOTED
5. ALL 1ST FLOOR WINDOWS ARE FRAMED @ 5'-0" HDR HT UNLESS OTHERWISE NOTED
6. ALL 2ND FLOOR WINDOWS ARE FRAMED @ 7'-0" HDR HT UNLESS OTHERWISE NOTED
7. ALL ANGLES ARE 45 DEG. UNLESS OTHERWISE NOTED

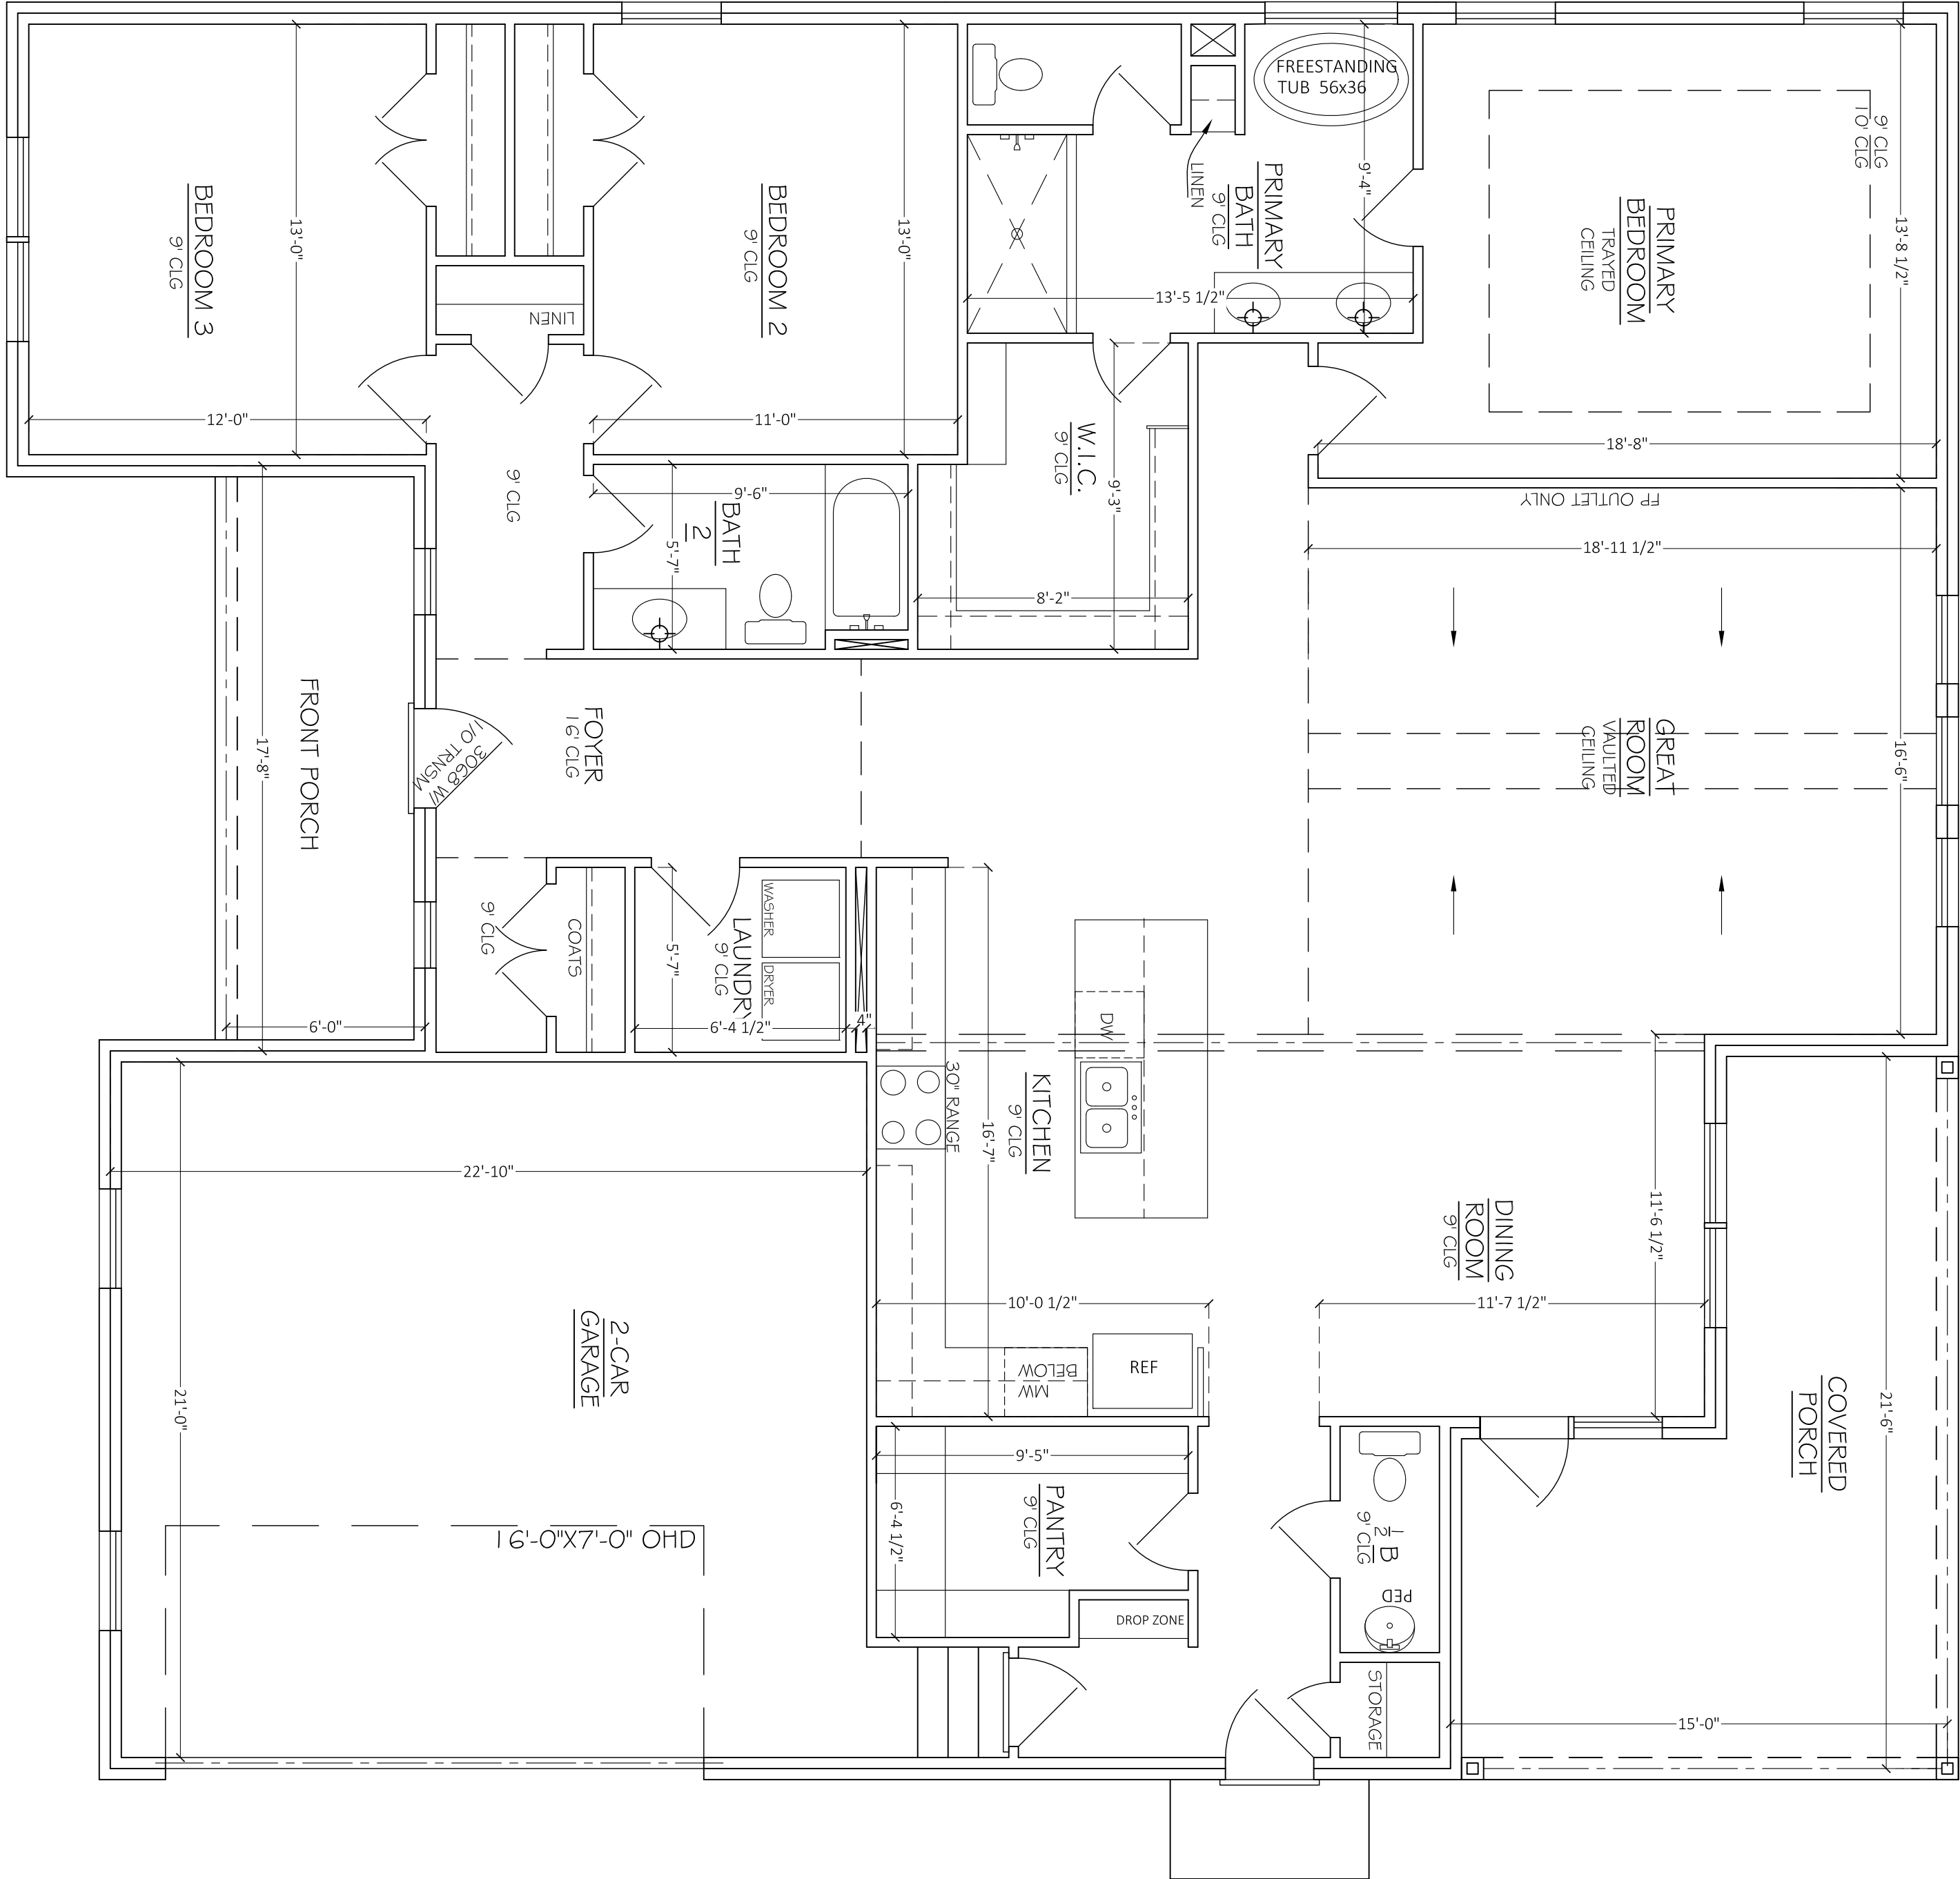

APPROX. AREA	
FIRST FLOOR LIVING	2068
TOTAL HEATED	2068
GARAGE	490
FRONT PORCH	112
COVERED REAR PORCH	242
TOTAL COVERED	2912

PROJECT INFO

SUBDIVISION	SHORT MTN
LOT #	1A
PLAN	NOVA
GARAGE	2-CAR GARAGE
LH/RH ENTRY	RH ENTRY
BEDROOMS	3 BEDROOMS
BATHROOMS	2.5 BATHROOMS

FLOOR PLAN

A.3